



EXISTING HIGHWAY SIGN SCHEDULE					
SIGN NO. AS SHOWN ON PLAN	LOCATION	STATION NO.	SHEET NO.	EXISTING CONDITIONS	REMARKS
SIGN NO. 1	OUTBOUND TO EWA	92+99	E-3	GROUND MOUNTED SIGN. NO EXISTING LIGHTS.	1. NO EXISTING SIGN LUMINAIRES 2. PROVIDE NEW JUNCTION BOX AT BASE OF SIGN POST. 3. PROVIDE NEW SIGN LUMINAIRES, BALLASTS AND ENCLOSURES, LUMINAIRE SUPPORTS, CONDUITS, JUNCTION BOXES AND CONDUCTORS AS INDICATED.
SIGN NO. 2	OUTBOUND TO EWA	114+96	E-5	GROUND MOUNTED SIGN. EXISTING H.I.D. LIGHTING	1. NO NEW SIGN LUMINAIRES REQUIRED.
SIGN NO. 3	INBOUND TO HONOLULU	138+76	E-6	GROUND MOUNTED SIGN. NO EXISTING LIGHTS.	1. NO EXISTING SIGN LUMINAIRES 2. PROVIDE NEW JUNCTION BOX AT BASE OF SIGN POST. 3. PROVIDE NEW SIGN LUMINAIRES, BALLASTS AND ENCLOSURES, LUMINAIRE SUPPORTS, CONDUITS, JUNCTION BOXES AND CONDUCTORS AS INDICATED.
SIGN NO. 4	INBOUND TO HONOLULU	187+33	E-8	GROUND MOUNTED SIGN. NO EXISTING LIGHTS.	1. NO EXISTING SIGN LUMINAIRES 2. PROVIDE NEW JUNCTION BOX AT BASE OF SIGN POST. 3. PROVIDE NEW SIGN LUMINAIRES, BALLASTS AND ENCLOSURES, LUMINAIRE SUPPORTS, CONDUITS, JUNCTION BOXES AND CONDUCTORS AS INDICATED.
SIGN NO. 5	OUTBOUND TO EWA	196+90	E-8	GROUND MOUNTED SIGN. NO EXISTING LIGHTS.	1. NO EXISTING SIGN LUMINAIRES 2. PROVIDE NEW JUNCTION BOX AT BASE OF SIGN POST. 3. PROVIDE NEW SIGN LUMINAIRES, BALLASTS AND ENCLOSURES, LUMINAIRE SUPPORTS, CONDUITS, JUNCTION BOXES AND CONDUCTORS AS INDICATED.
SIGN NO. 6	INBOUND TO HONOLULU	271+95	E-11	GROUND MOUNTED SIGN. NO EXISTING LIGHTS.	1. NO EXISTING SIGN LUMINAIRES 2. PROVIDE NEW JUNCTION BOX AT BASE OF SIGN POST. 3. PROVIDE NEW SIGN LUMINAIRES, BALLASTS AND ENCLOSURES, LUMINAIRE SUPPORTS, CONDUITS, JUNCTION BOXES AND CONDUCTORS AS INDICATED.

NOTES:

1. CONTRACTOR SHALL VERIFY EXISTING CONDITIONS OF ALL GUIDE SIGNS. CONTRACTOR SHALL SUPPLY ALL NECESSARY LUMINAIRE SUPPORTS AS SHOWN ON SHEET E-27. IF EXISTING LUMINAIRE SUPPORTS ON GUIDE SIGNS DO NOT MEET THE REQUIREMENTS SET FORTH ON SHEET E-27, THE LUMINAIRE SUPPORTS SHALL BE RECONSTRUCTED TO MEET THE REQUIREMENTS OF SHEET E-27.


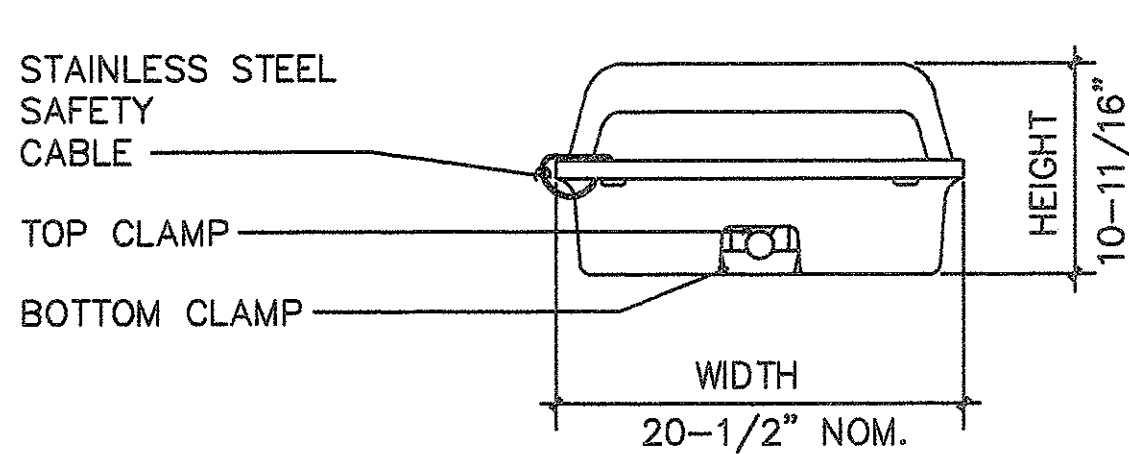


SECTION A-A

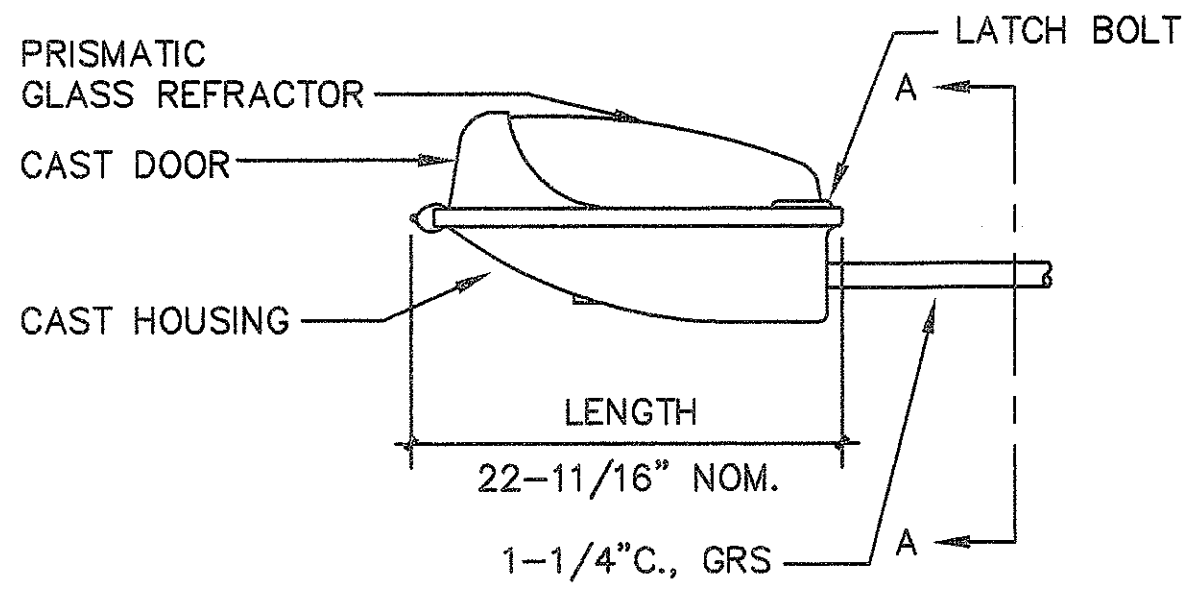

SIDE VIEW

GUIDE SIGN LUMINAIRE
(175W METAL HALIDE, 480 VOLT)
NOT TO SCALE

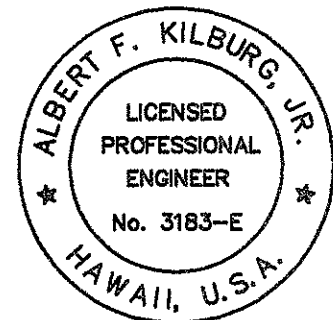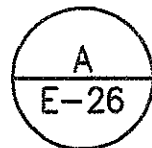

THIS WORK WAS PREPARED BY
ME OR UNDER MY SUPERVISION

E-26

DVM JOB No.: 89104.01
CAD FILE No.: E-26/3

DATE REVISION

STATE OF HAWAII
DEPARTMENT OF TRANSPORTATION
HIGHWAYS DIVISION

MISCELLANEOUS DETAILS

INTERSTATE ROUTE H-1
PALAILAI I.C. TO KUNIA I.C.
PROJECT No. IR-H1-1(213)

SCALE: AS NOTED

SHEET No. 13 OF 18 SHEETS