




FED. ROAD DIST. No.	STATE	FED. AID PROJ. No.	FISCAL YEAR	SHEET No.	TOTAL SHEETS
HAWAII	HAW.	IR-H1-1 (212)	1992	20	29

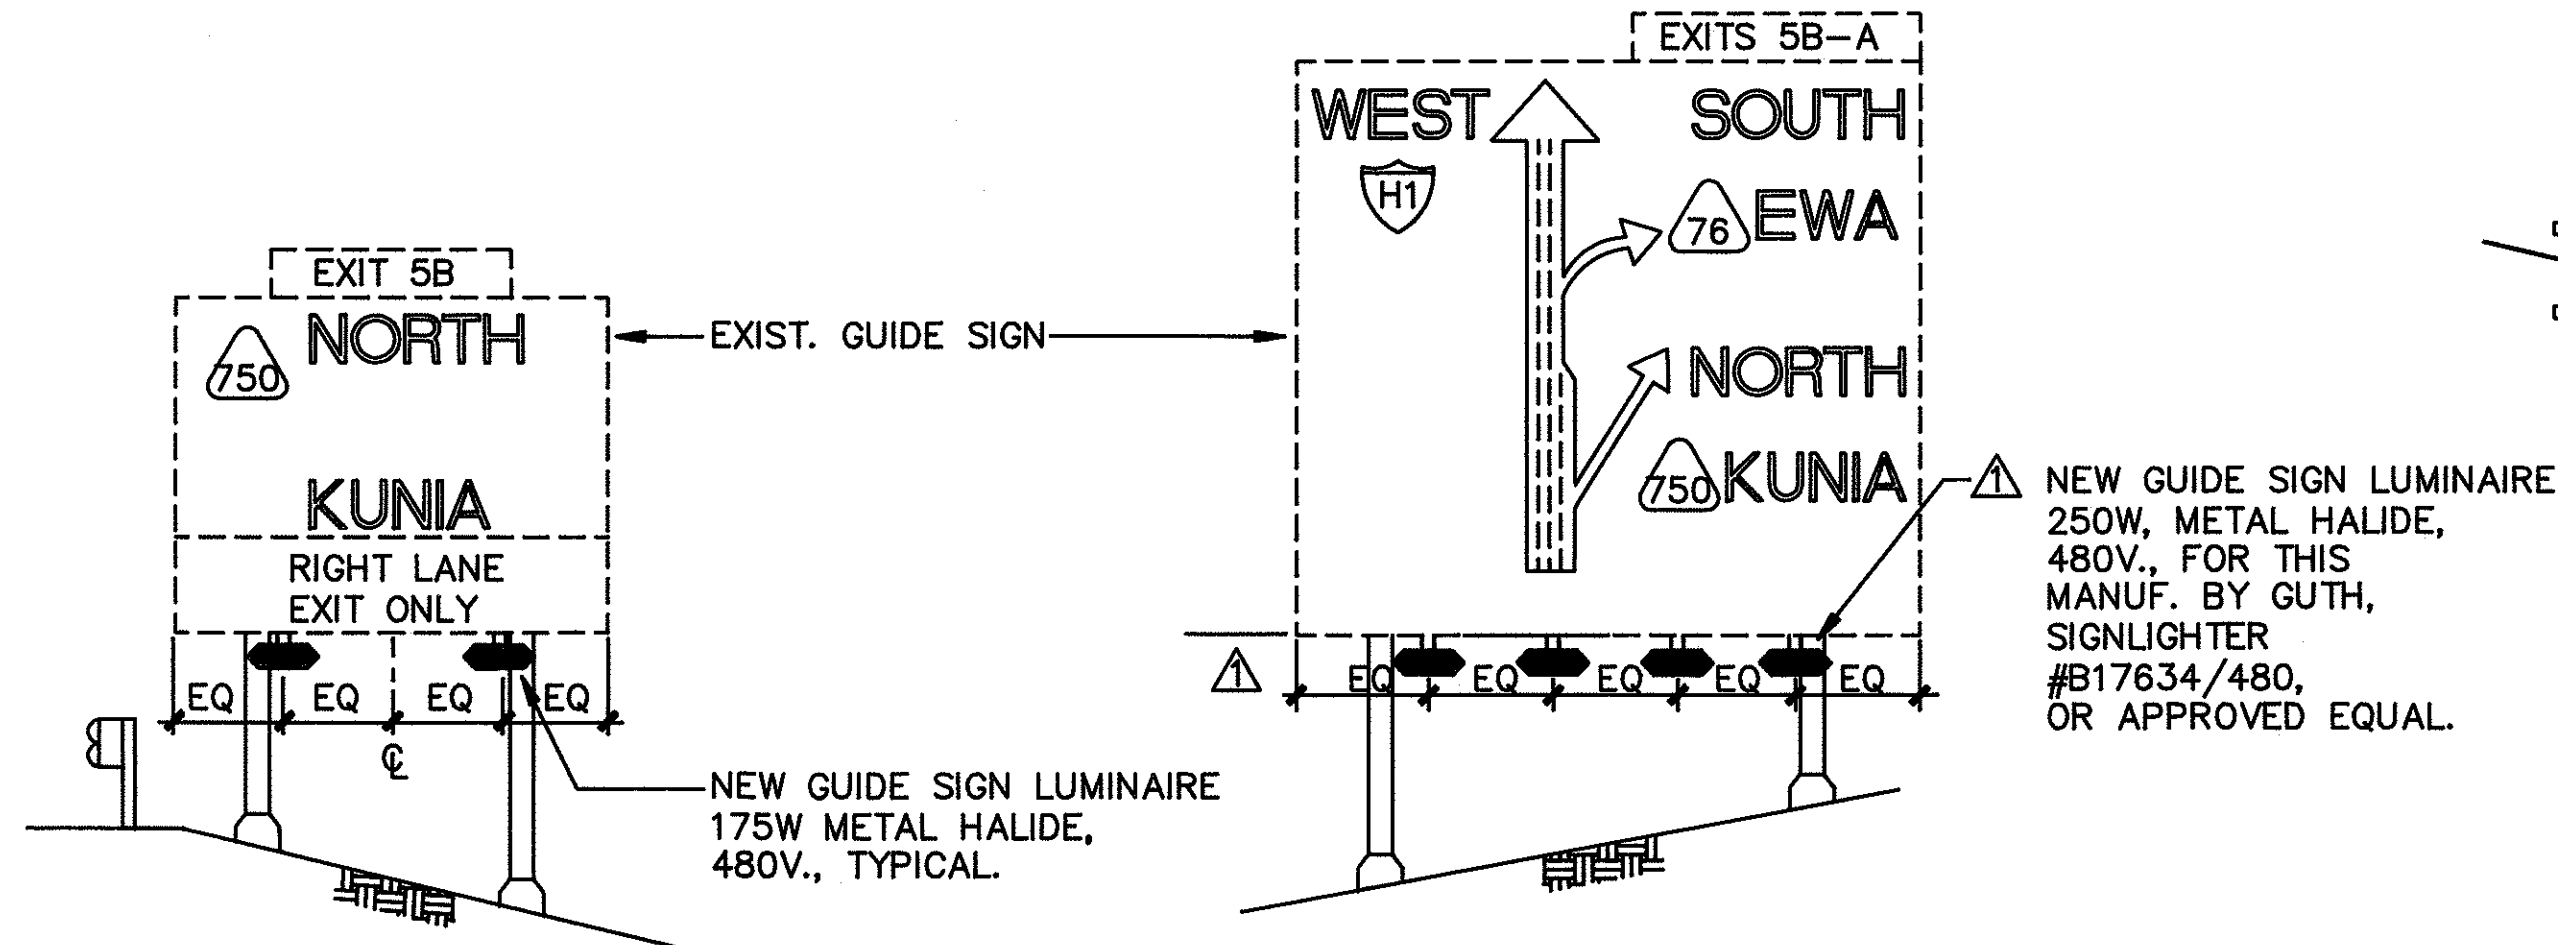


EXISTING SIGN (NO. 1)
(STA. 359+50 OUTBOUND)
A
E-14
NOT TO SCALE

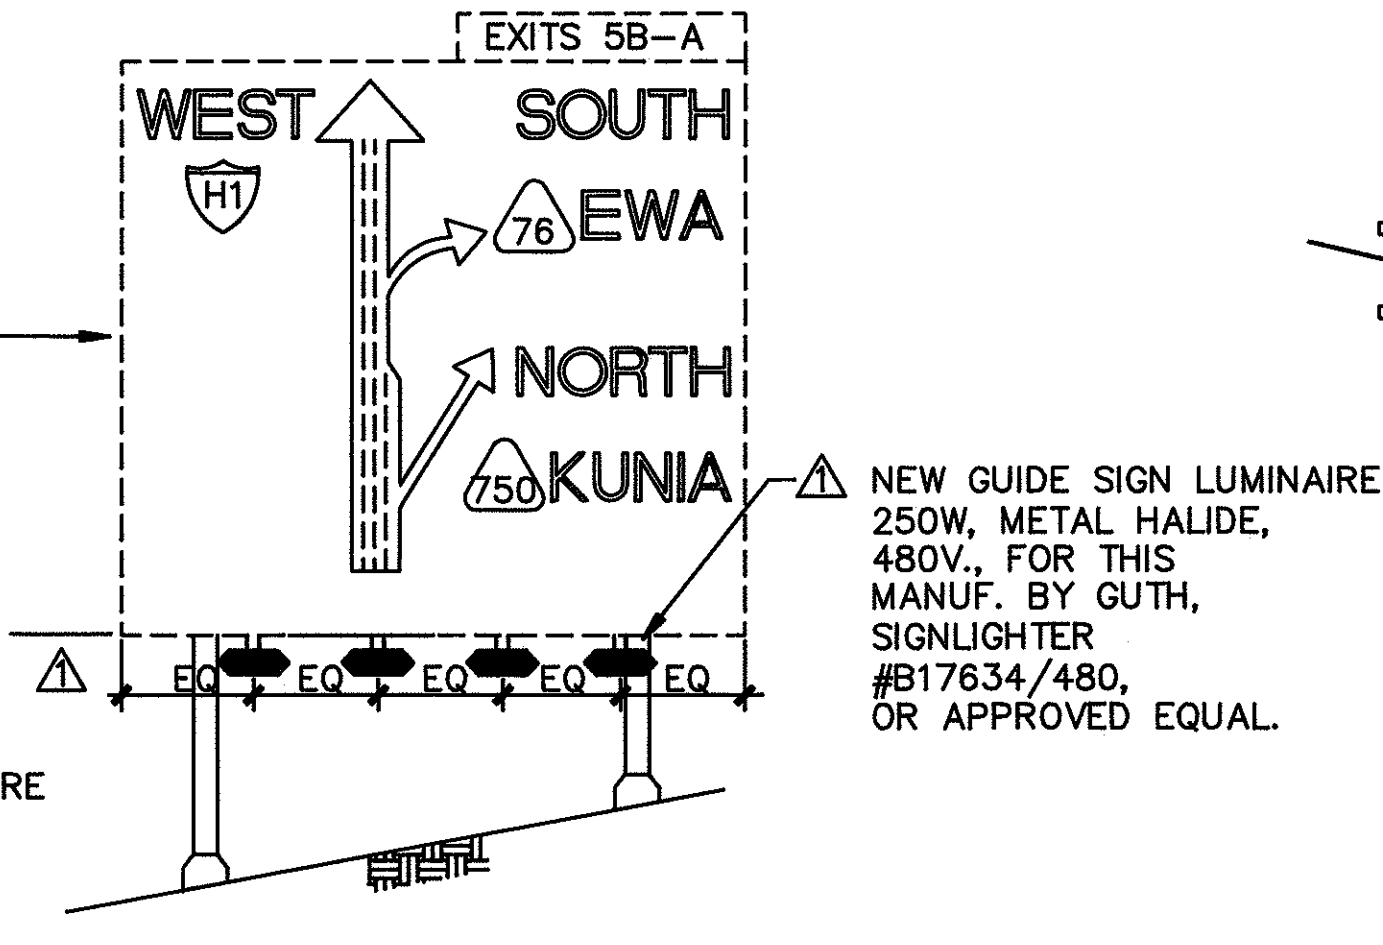


EXISTING SIGN (NO. 2)
(STA. 370+50 OUTBOUND)
B
E-14
NOT TO SCALE

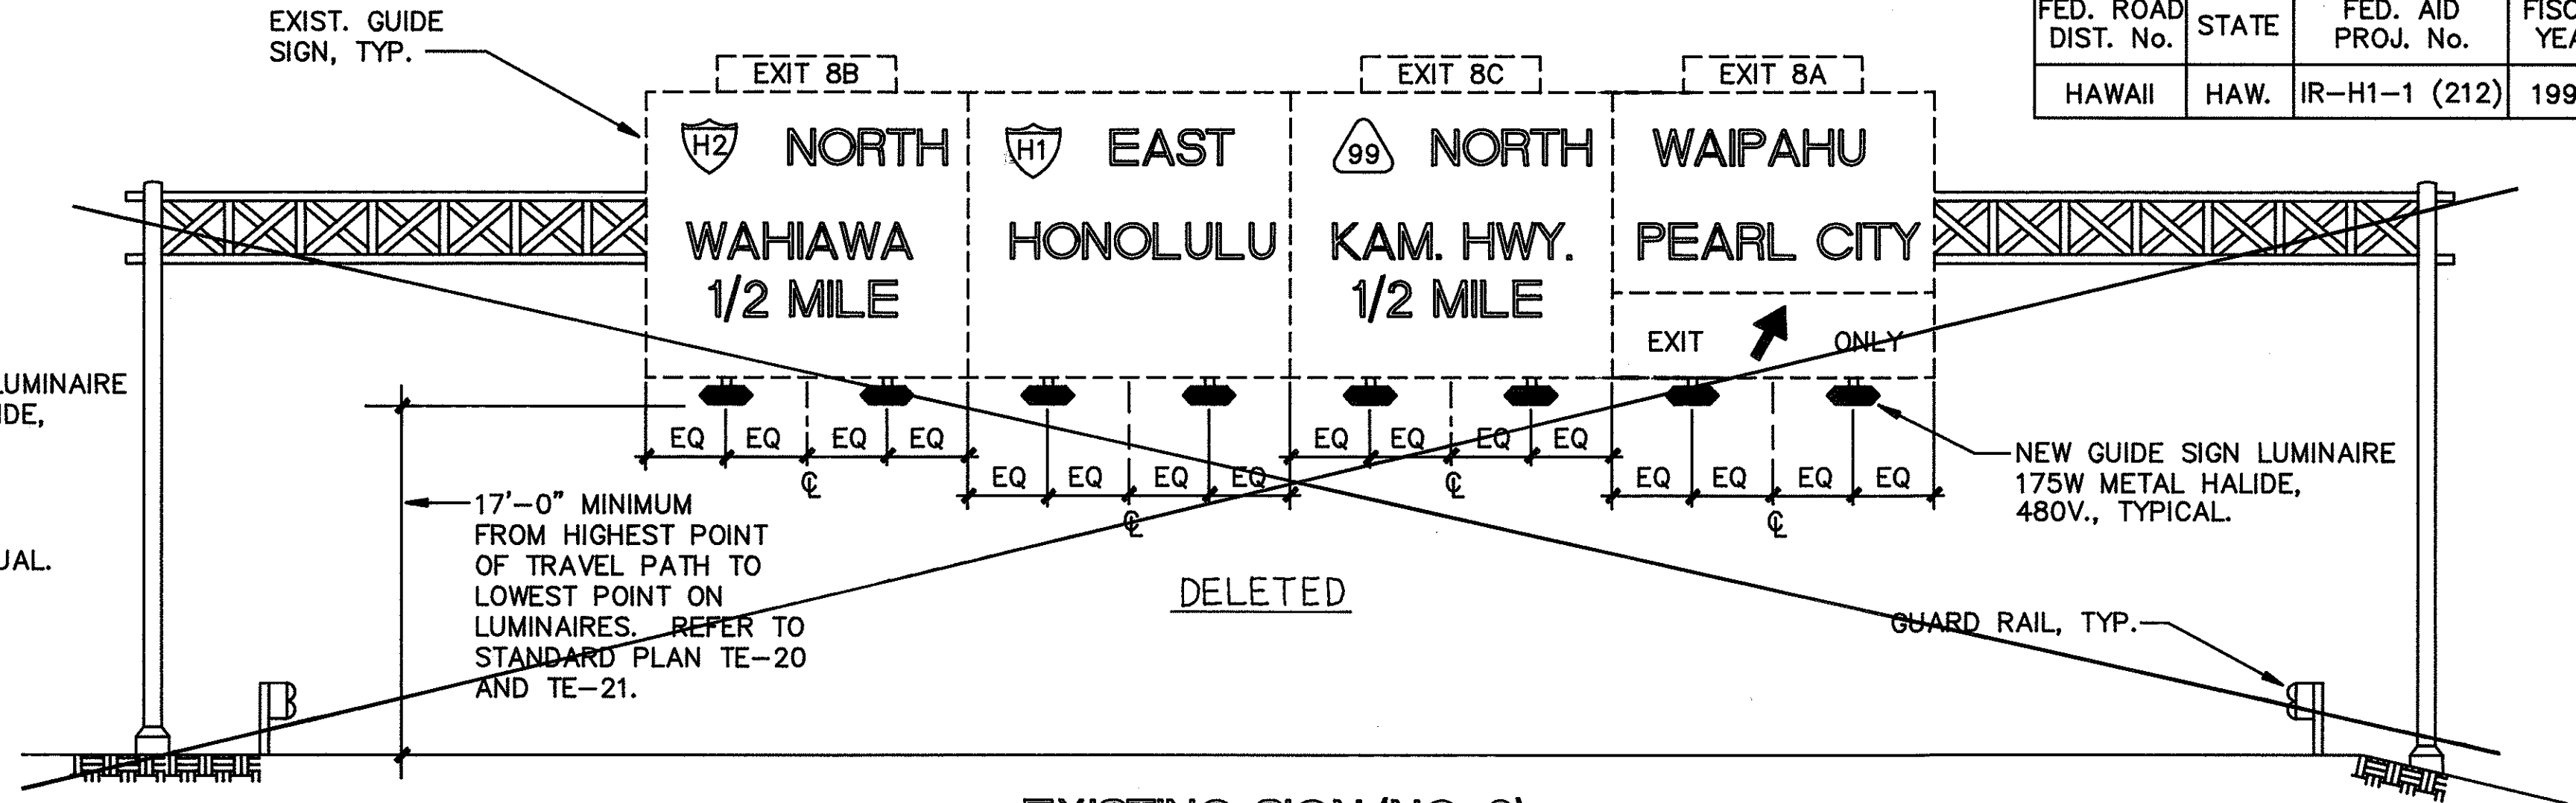


EXISTING SIGN (NO. 3)
(STA. 452+00 INBOUND)
C
E-14
NOT TO SCALE

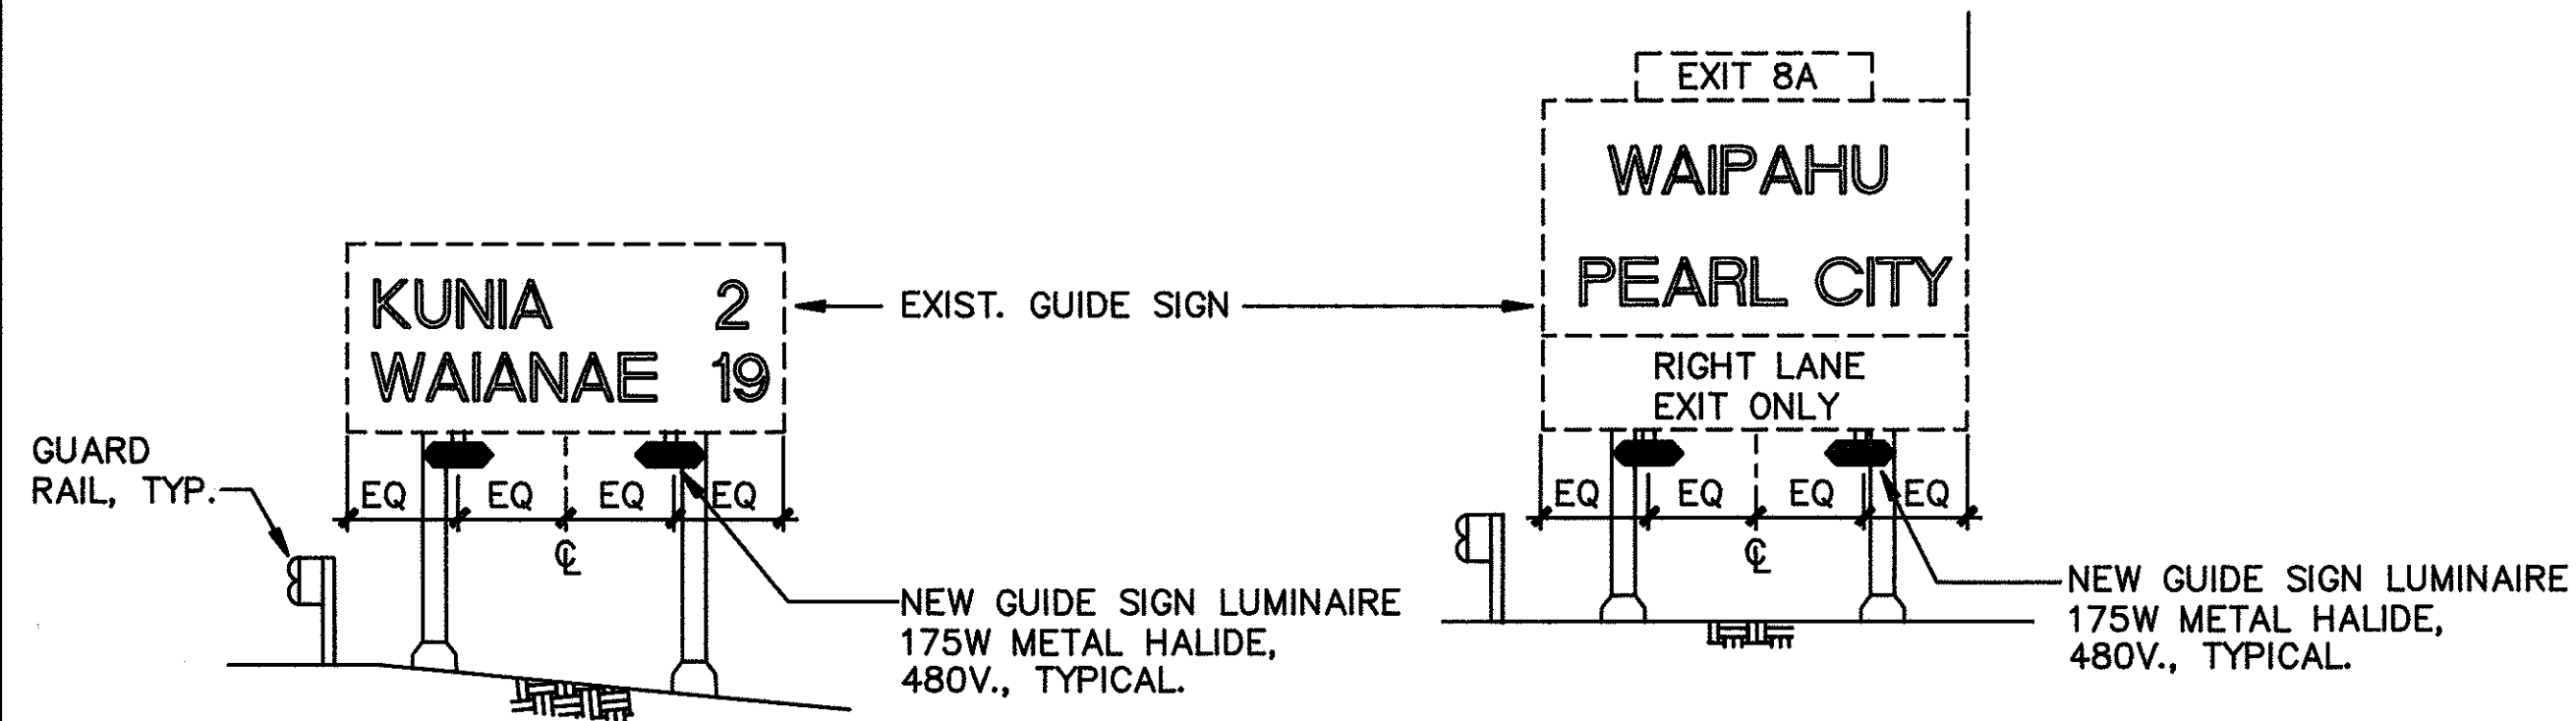


EXISTING SIGN (NO. 4)
(STA. 458+50 OUTBOUND)
D
E-14
NOT TO SCALE

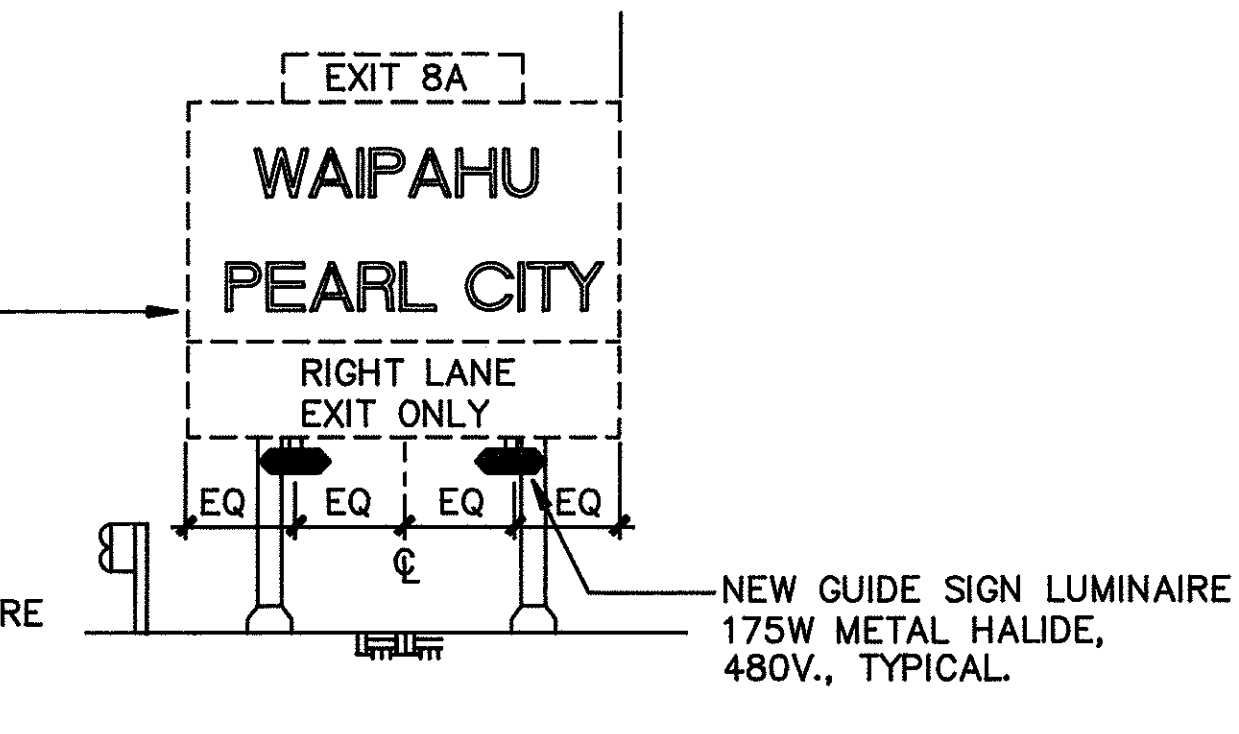


EXISTING SIGN (NO. 7)
(STA. 430+90 INBOUND)
G
E-14
NOT TO SCALE

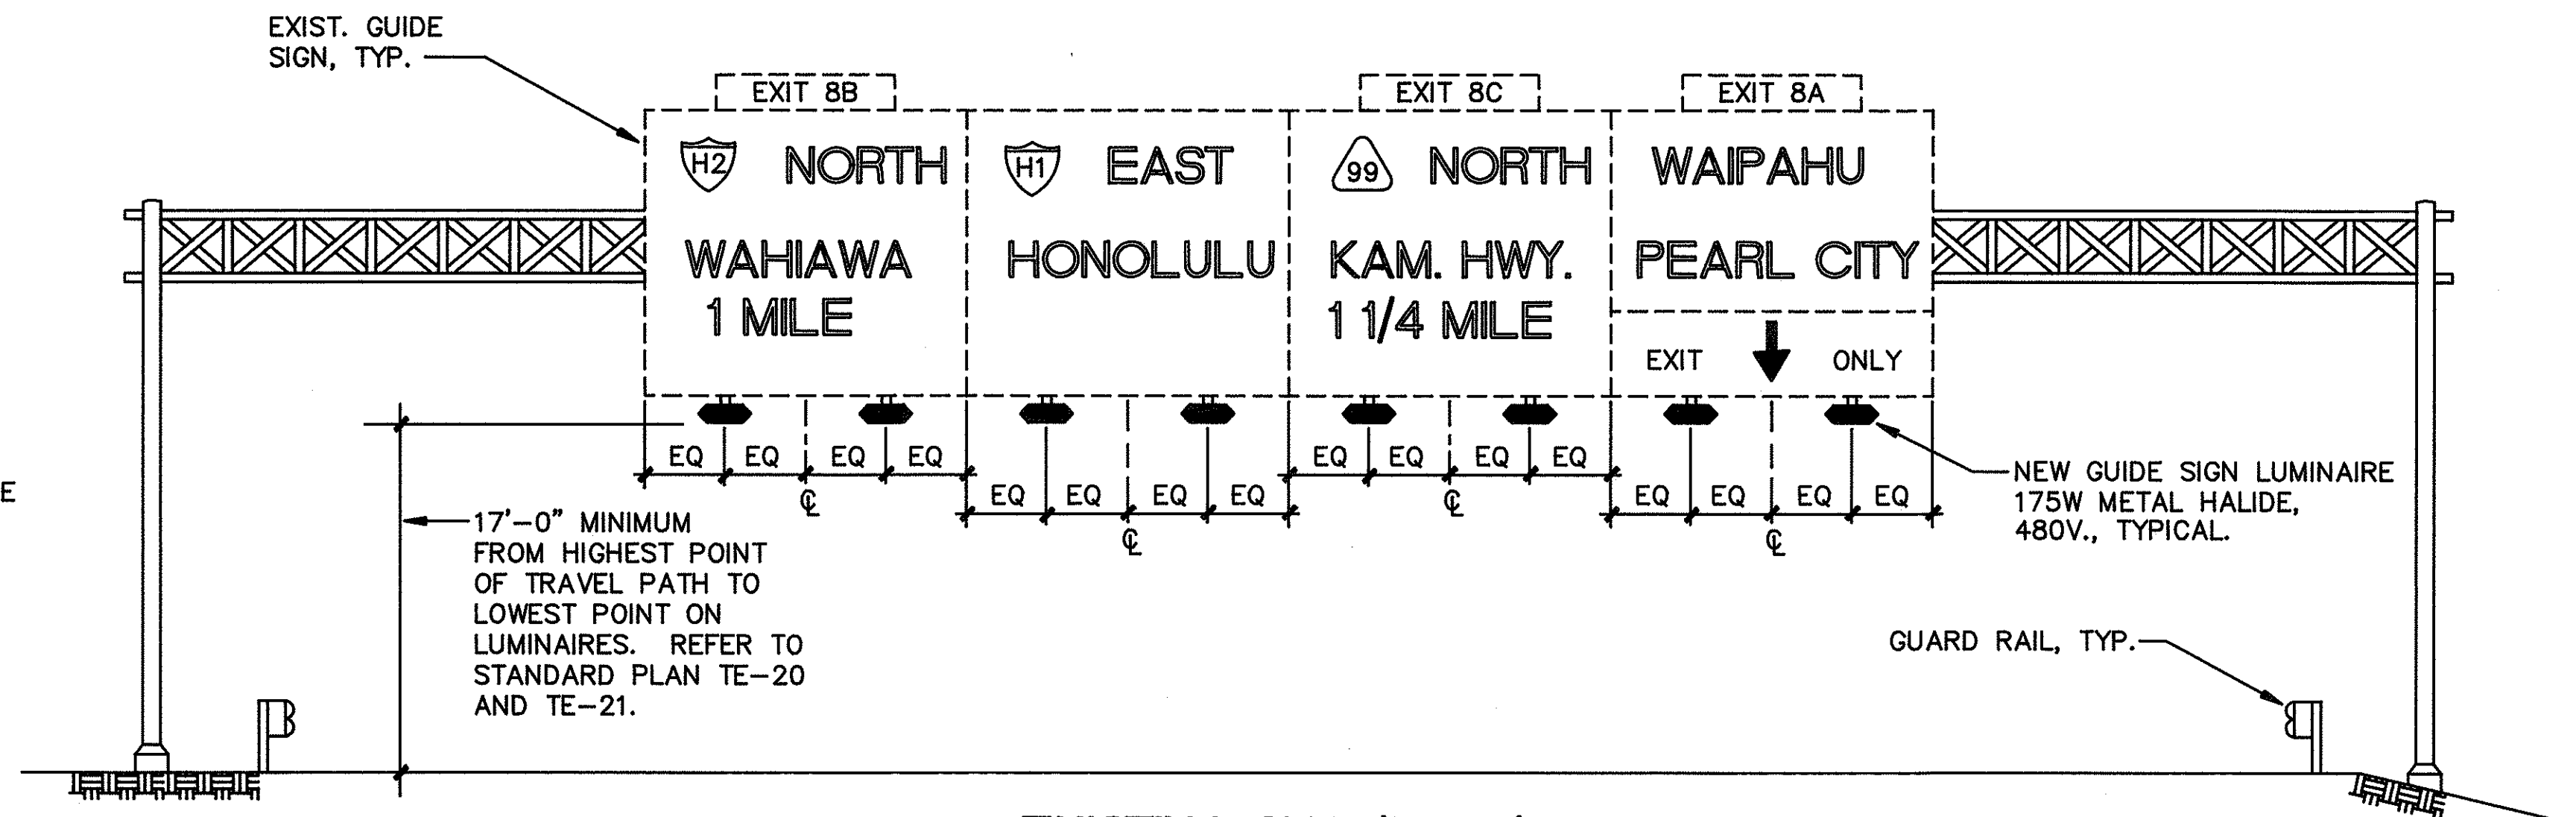

EXISTING SIGN (NO. 6)
(STA. 416+50 INBOUND)
F
E-14
NOT TO SCALE

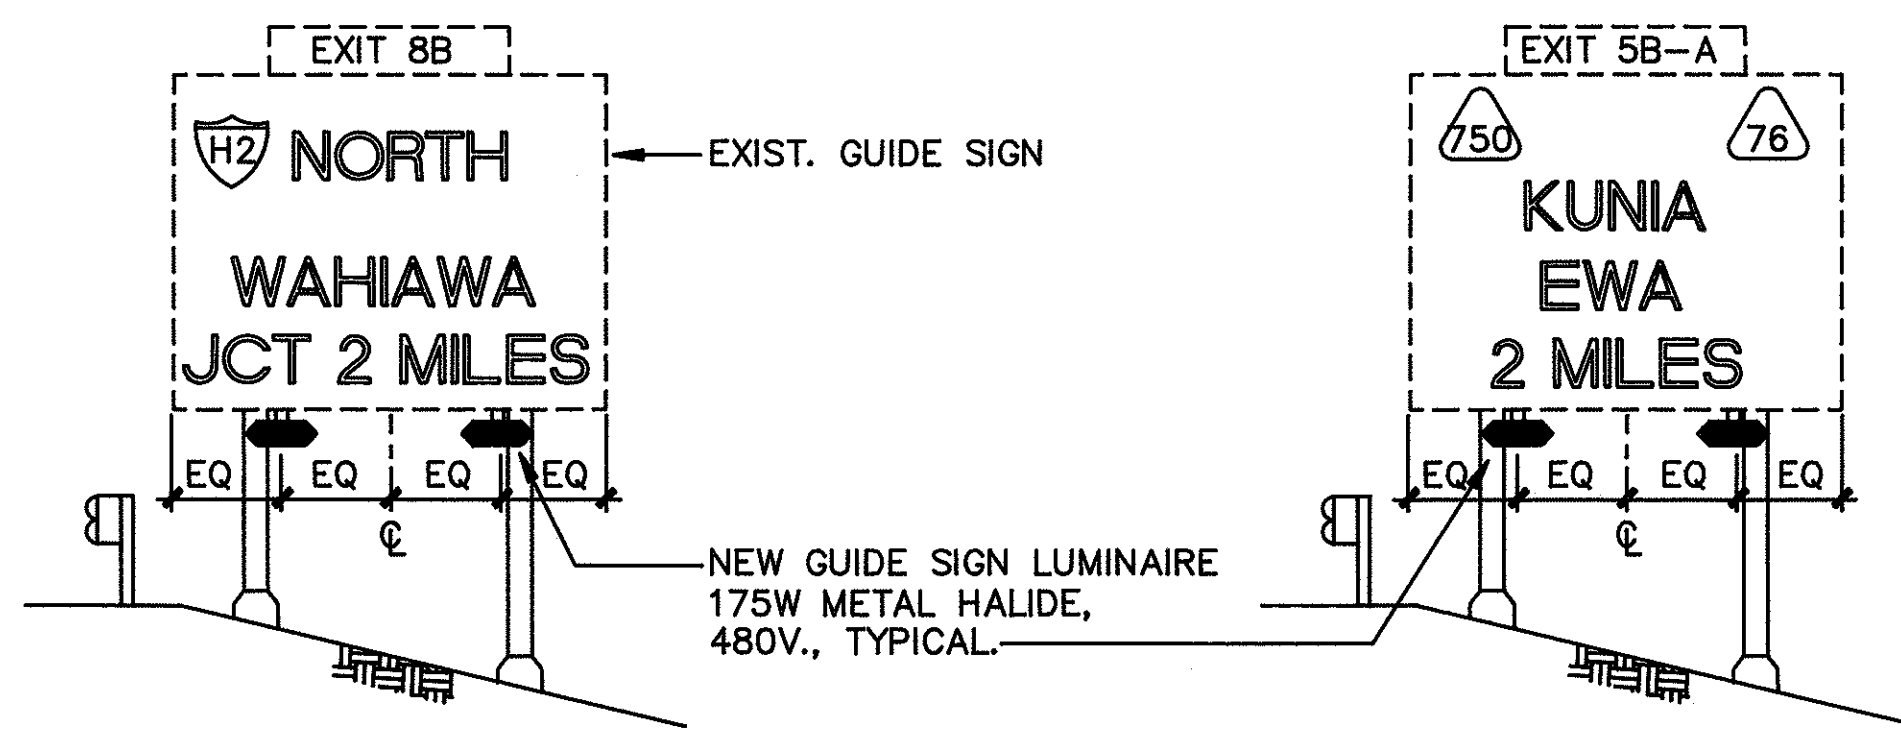

EXISTING SIGN (NO. 5)
(STA. 409+00 INBOUND)
E
E-14
NOT TO SCALE

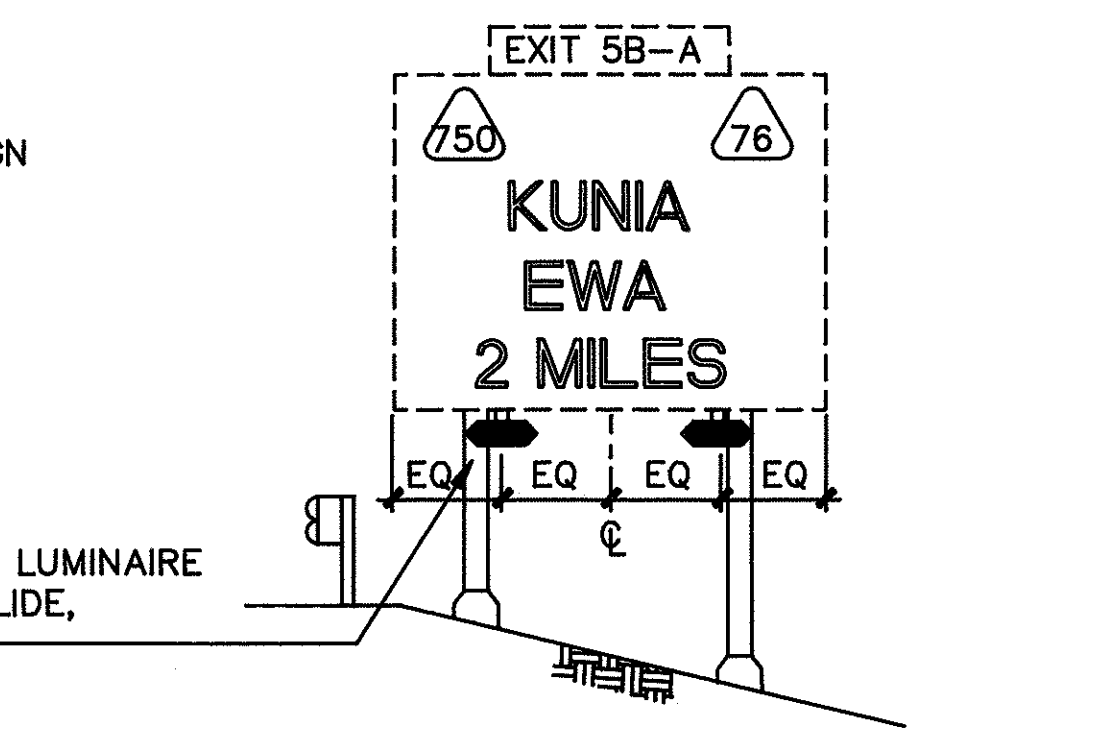

EXISTING SIGN (NO. 8)
(STA. 445+00 OUTBOUND)
H
E-14
NOT TO SCALE


NOTES:

1. PROVIDE ALL NECESSARY EQUIPMENT AND HARDWARE AS REQUIRED FOR A COMPLETE GUIDE SIGN LIGHTING SYSTEM.
2. REFER TO SHEETS E-6, E-14A, E-15 FOR INSTALLATION REQUIREMENTS OF GUIDE SIGN LUMINAIRE.
3. SEE DETAIL B/E-13 FOR INSTALLATION REQUIREMENTS OF JUNCTION BOX MTD. ON SIGN POST.
4. VERIFY EXACT CIRCUITING FOR EXISTING LIGHTED SIGNS. CONDUITS AND CABLES SERVING SIGN LIGHTS TO BE REMOVED SHALL ALSO BE DISCONNECTED AND REMOVED. PROVIDE NECESSARY HARDWARE TO MAINTAIN CIRCUIT CONTINUITY TO EQUIPMENT OUTSIDE OF PROJECT LIMITS.
5. CONTRACTOR SHALL FIELD VERIFY EXISTING SIGN DIMENSIONS. SUBMIT STRUCTURAL SHOP DRAWINGS FOR EACH LUMINAIRE SUPPORT SYSTEM ON ALL SIGNS FOR APPROVAL.
6. NOTES 1-5 ABOVE ALSO APPLY TO SIGN DETAILS ON SHEET NO. ADD.19.

DVM JOB No.: 89104
CAD FILE No.: 89104E14-A

7/6/92	REVISOR LIGHTING ON SIGN NO. 2. ADDED DETAIL FOR SIGN NO. 8.
DATE	REVISION

STATE OF HAWAII DEPARTMENT OF TRANSPORTATION HIGHWAYS DIVISION
EXIST. SIGN AND NEW LUMINAIRE DETAILS
INTERSTATE ROUTE H-1 KUNIA I.C. TO WAIKANA I.C. PROJECT No. IR-H1-1(212)
SCALE: AS NOTED
SHEET No. 10 OF 14 SHEETS

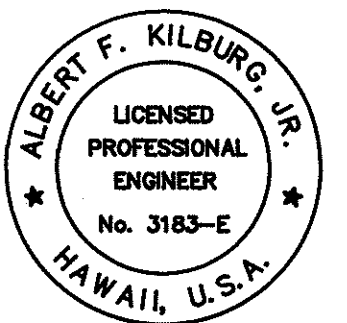

THIS WORK WAS PREPARED BY
ME OR UNDER MY SUPERVISION

E-14

ADD. 20