

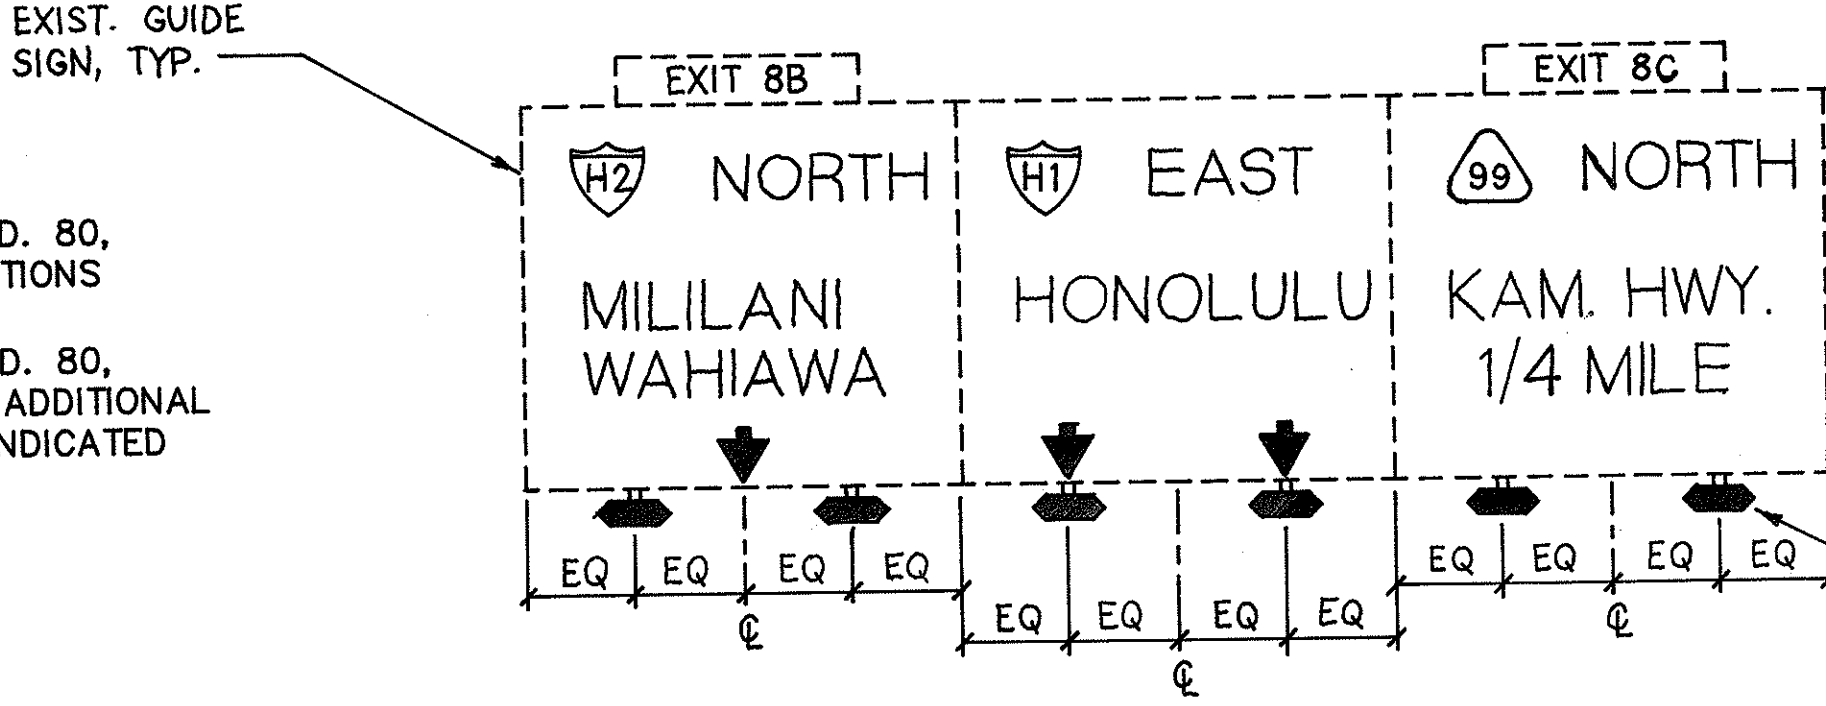
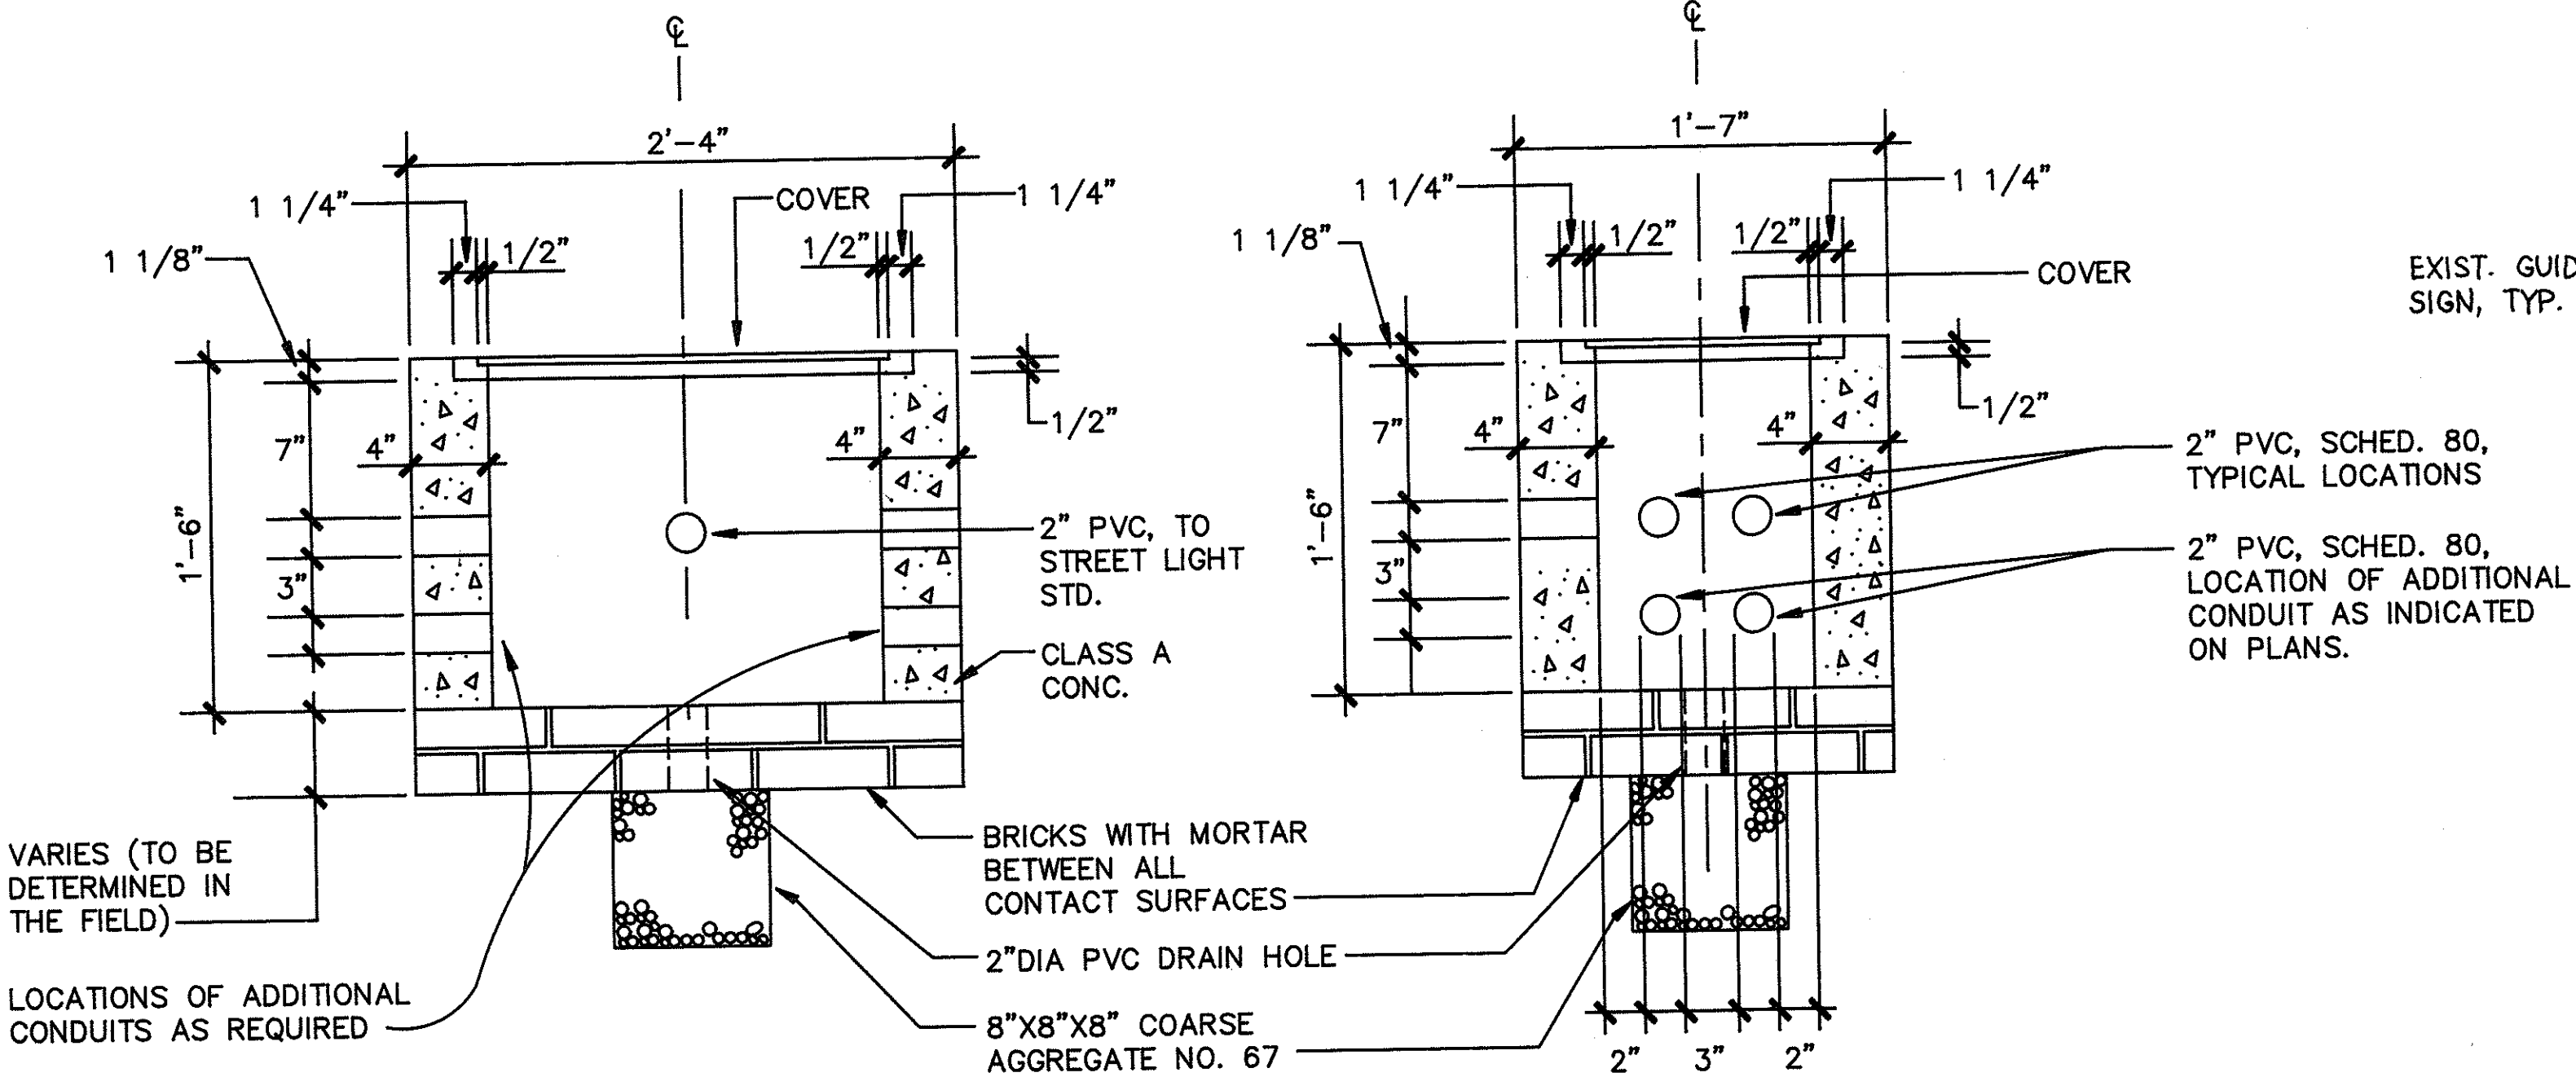
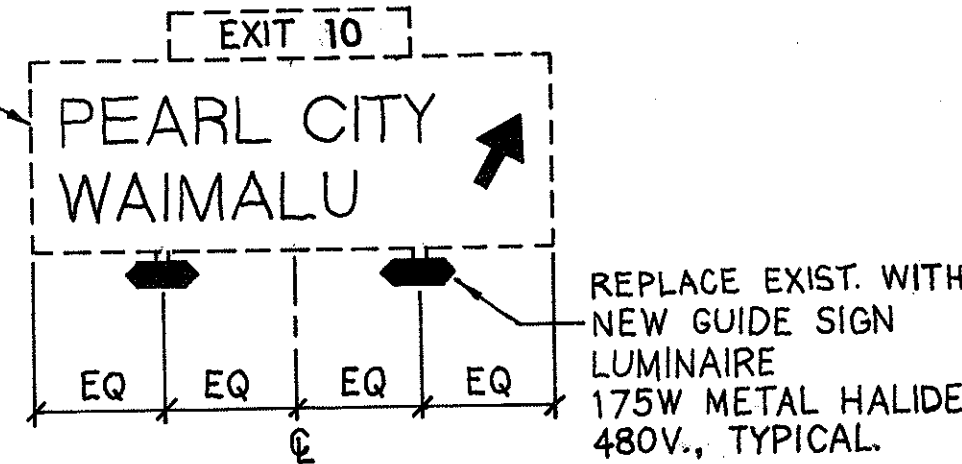
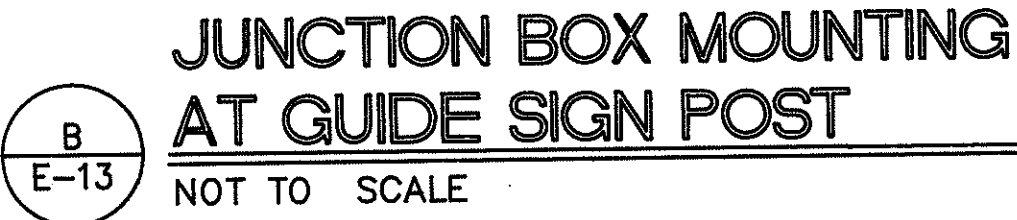
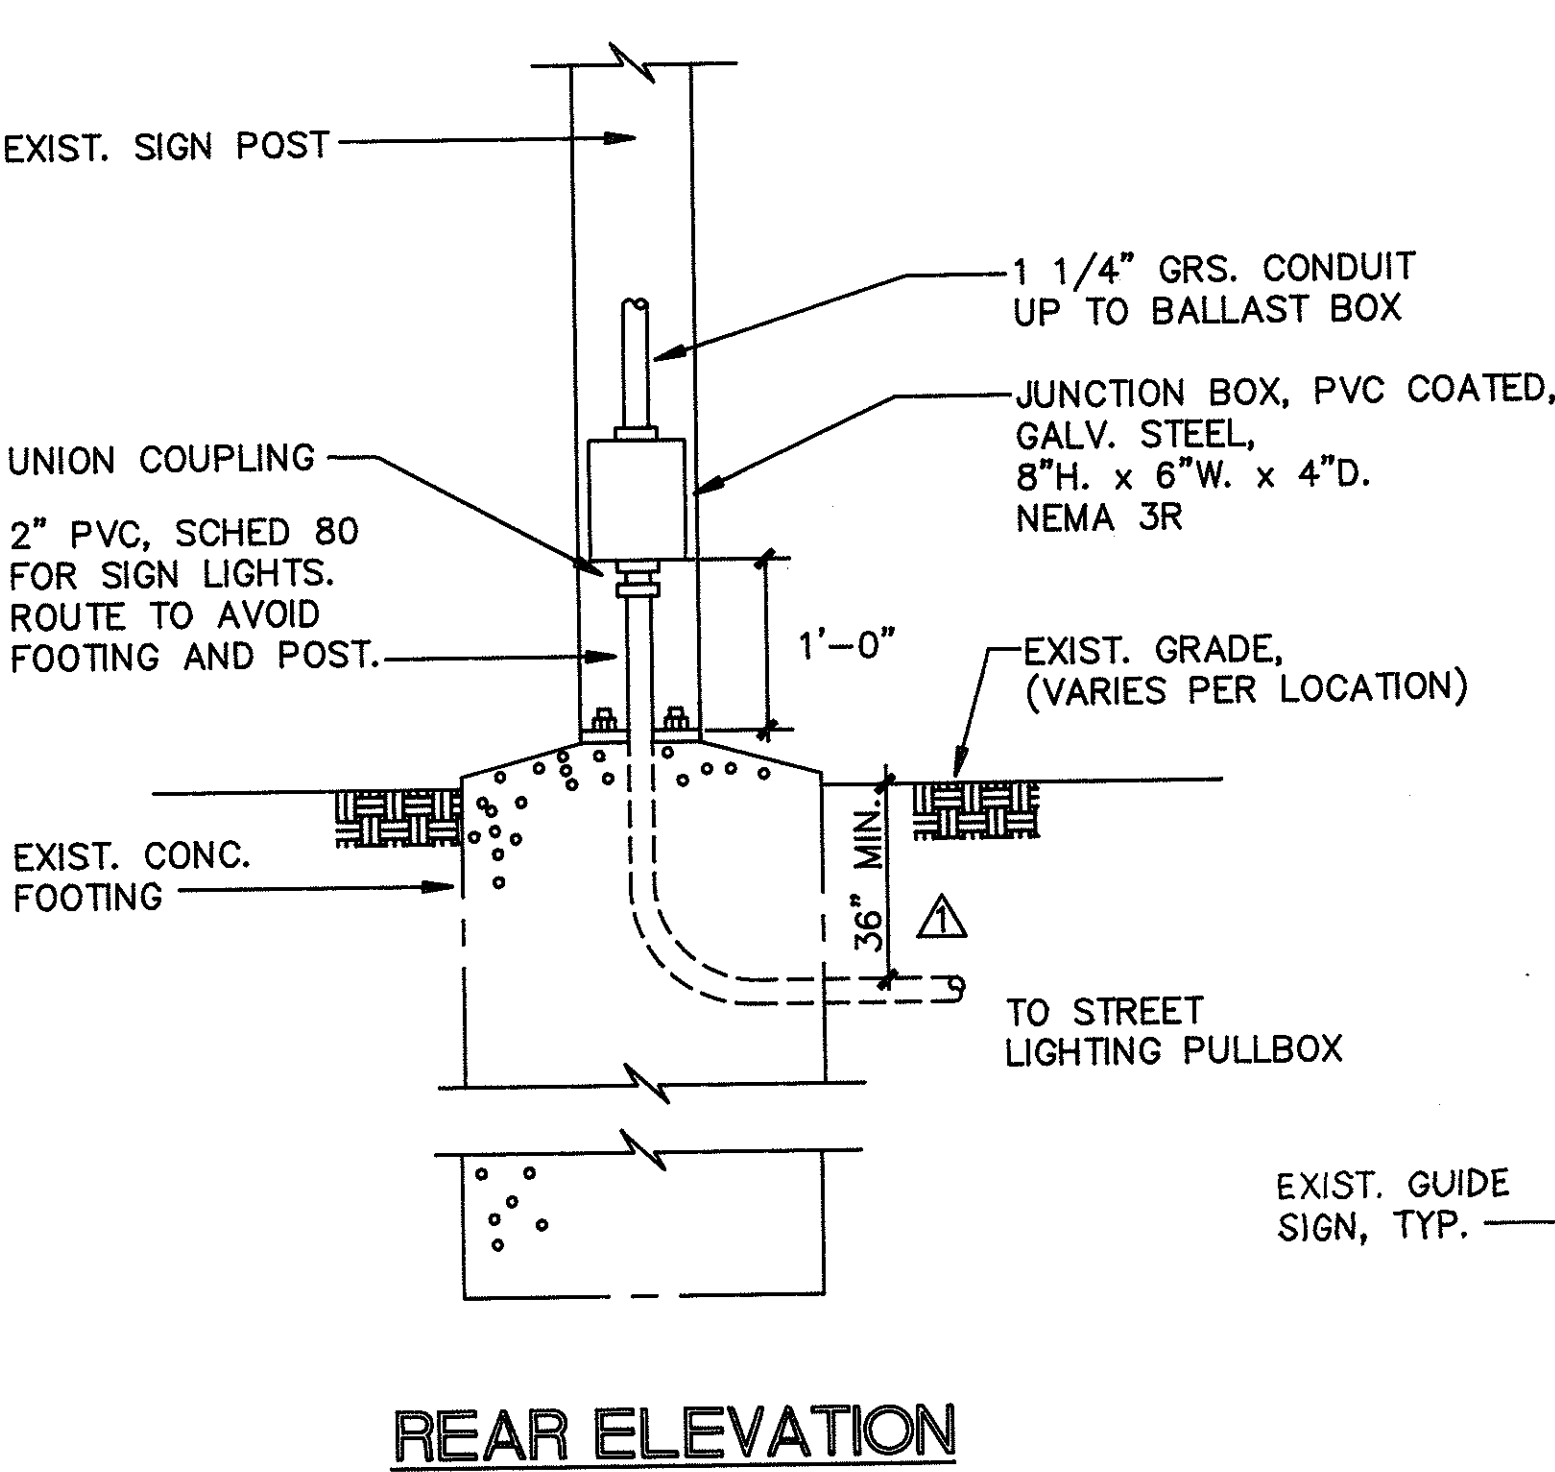


FED. ROAD DIST. No.	STATE	FED. AID PROJ. No.	FISCAL YEAR	SHEET No.	TOTAL SHEETS
HAWAII	HAW.	IR-H1-1 (212)	1992	19	29

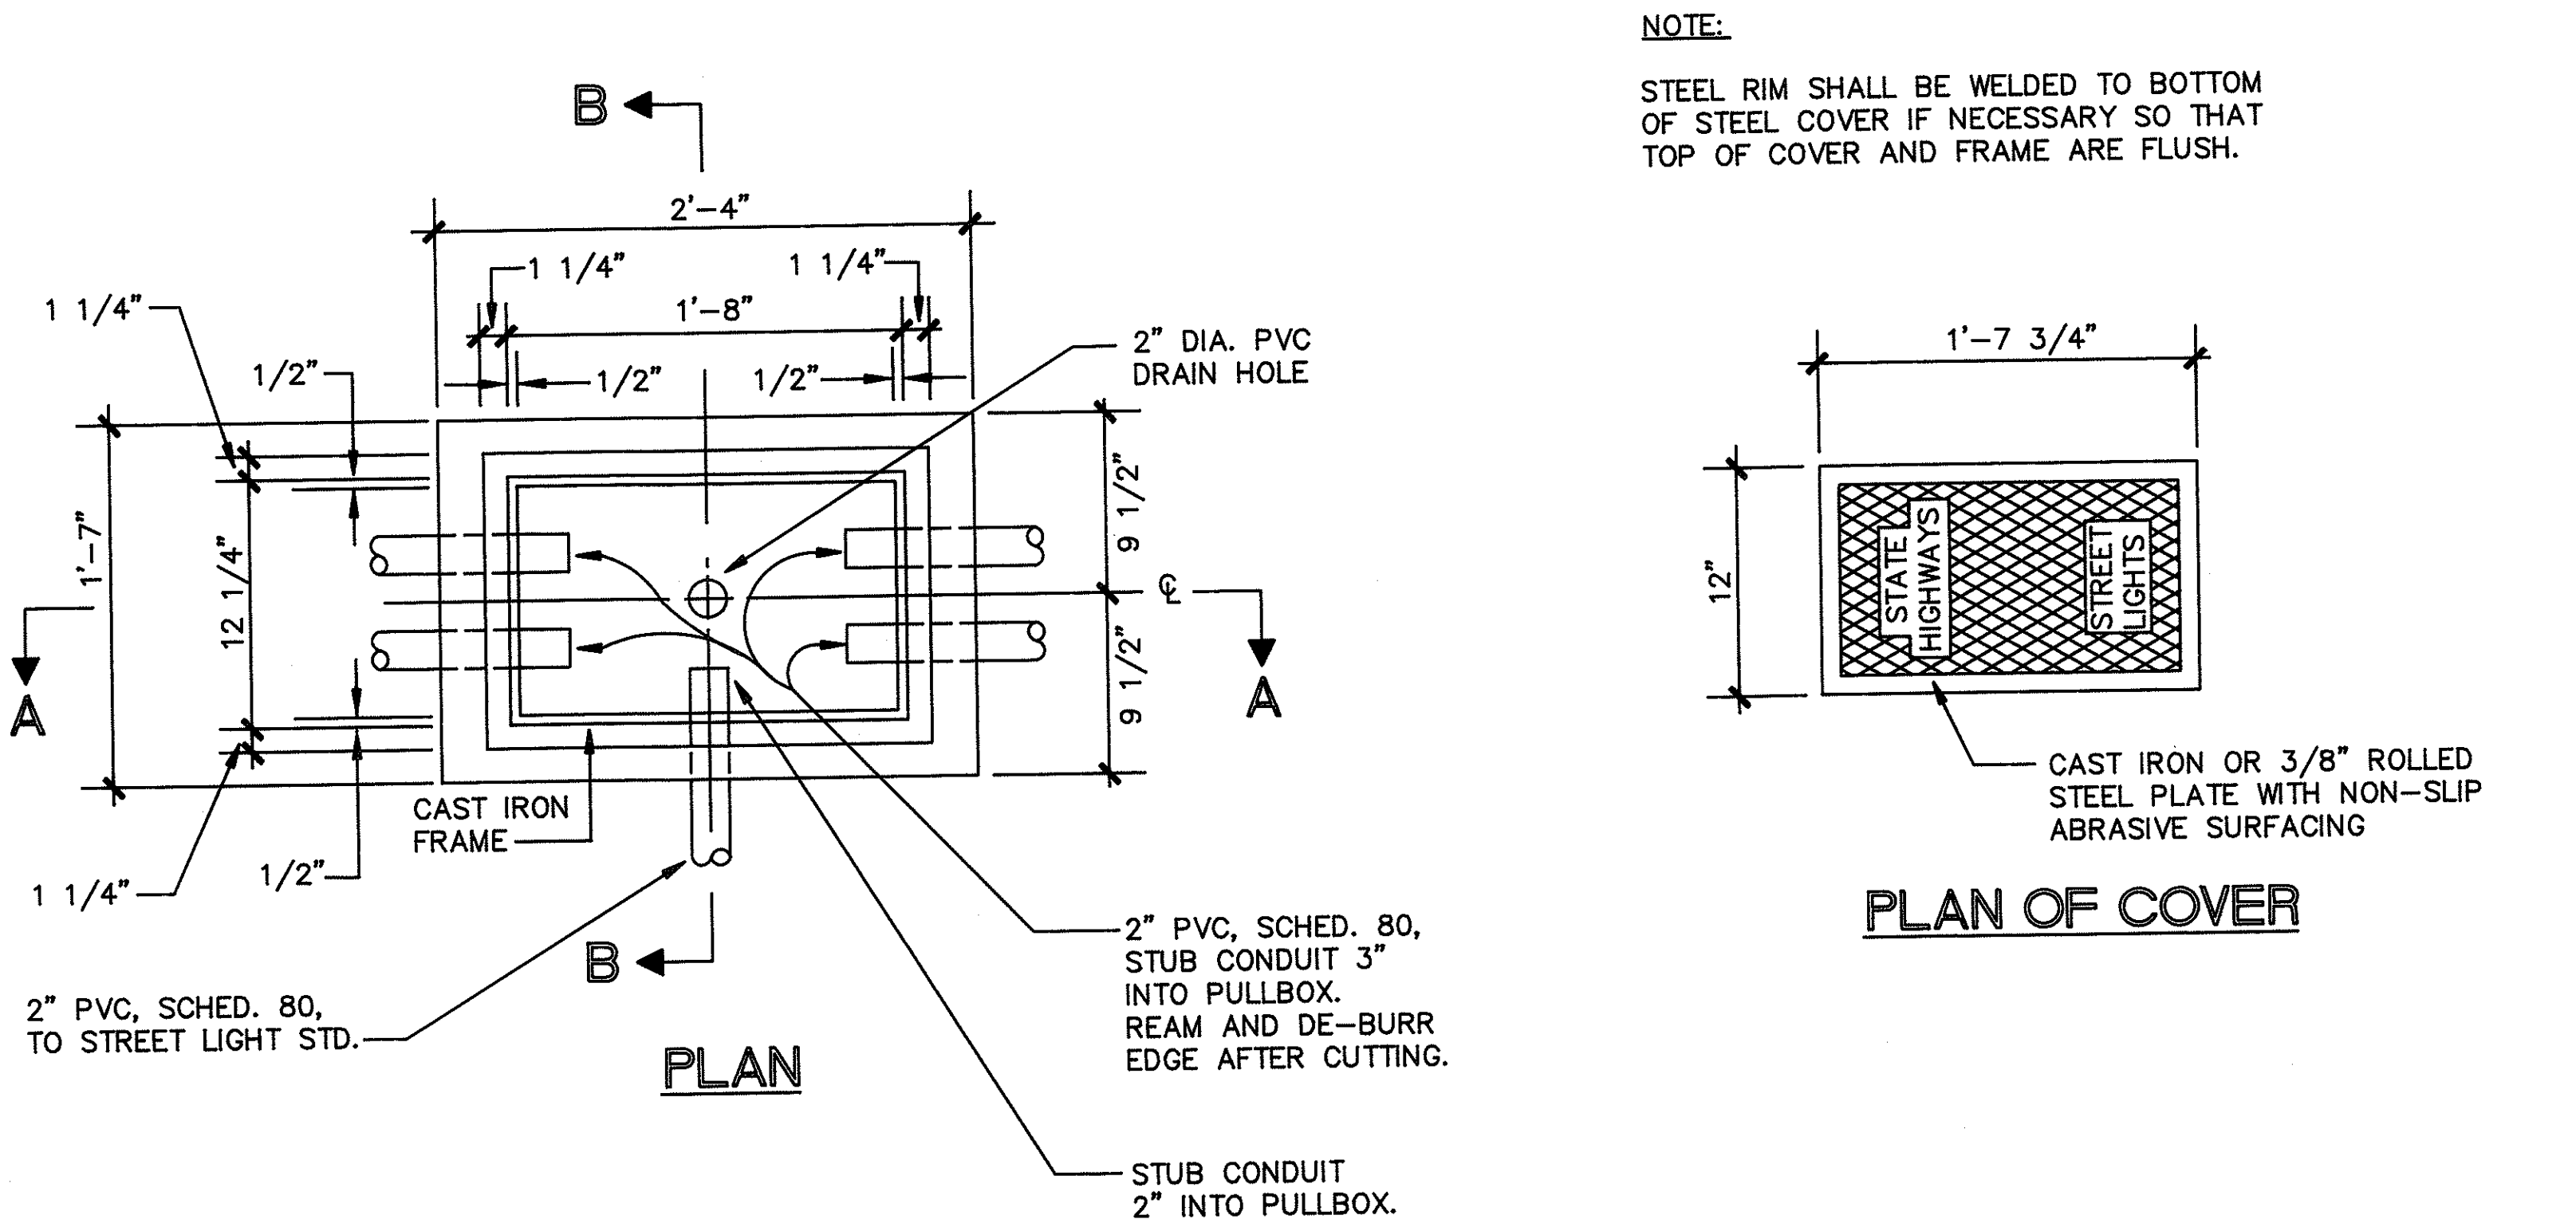

NOTE:
SEE SHEET NO. ADD. 20 FOR "EXISTING SIGN" DETAIL NOTES.

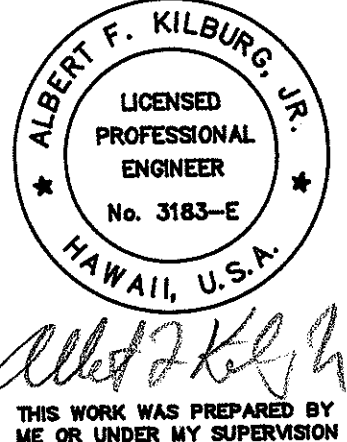

DVM JOB No.: 89104
CAD FILE No.: 89104E13-A

7/6/92 REVISE BURIAL DEPTH TO 36".

DATE REVISION

STATE OF HAWAII
DEPARTMENT OF TRANSPORTATION
HIGHWAYS DIVISION

MISCELLANEOUS DETAILS

INTERSTATE ROUTE H-1
KUNIA I.C. TO WAIKANA I.C.
PROJECT No. IR-H1-1(212)

SCALE: AS NOTED

SHEET No. 9 OF 14 SHEETS