




FED. ROAD DIST. No.	STATE	FED. AID PROJ. No.	FISCAL YEAR	SHEET No.	TOTAL SHEETS
HAWAII	HAW.	IR-H1-1 (212)	1992	15	29

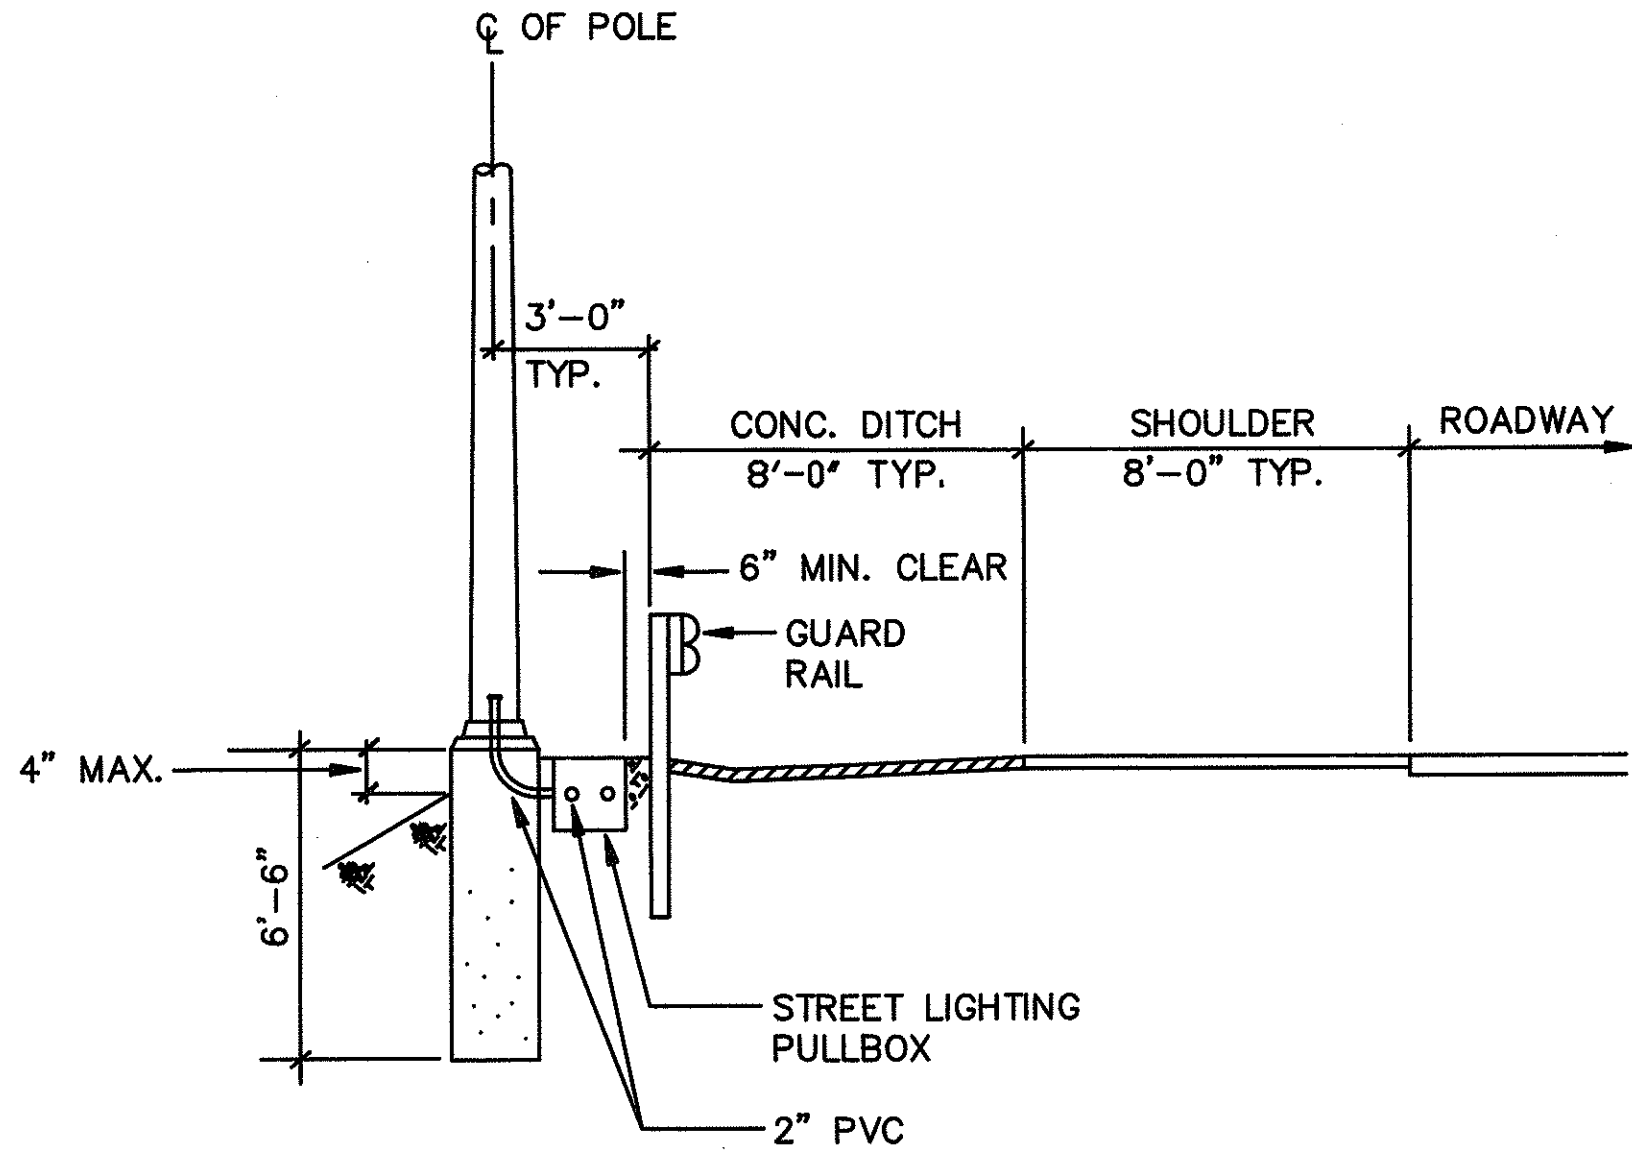


A
E-9
TYPICAL LIGHT STANDARD INSTALLATION
SCALE: 1/4" = 1'-0"

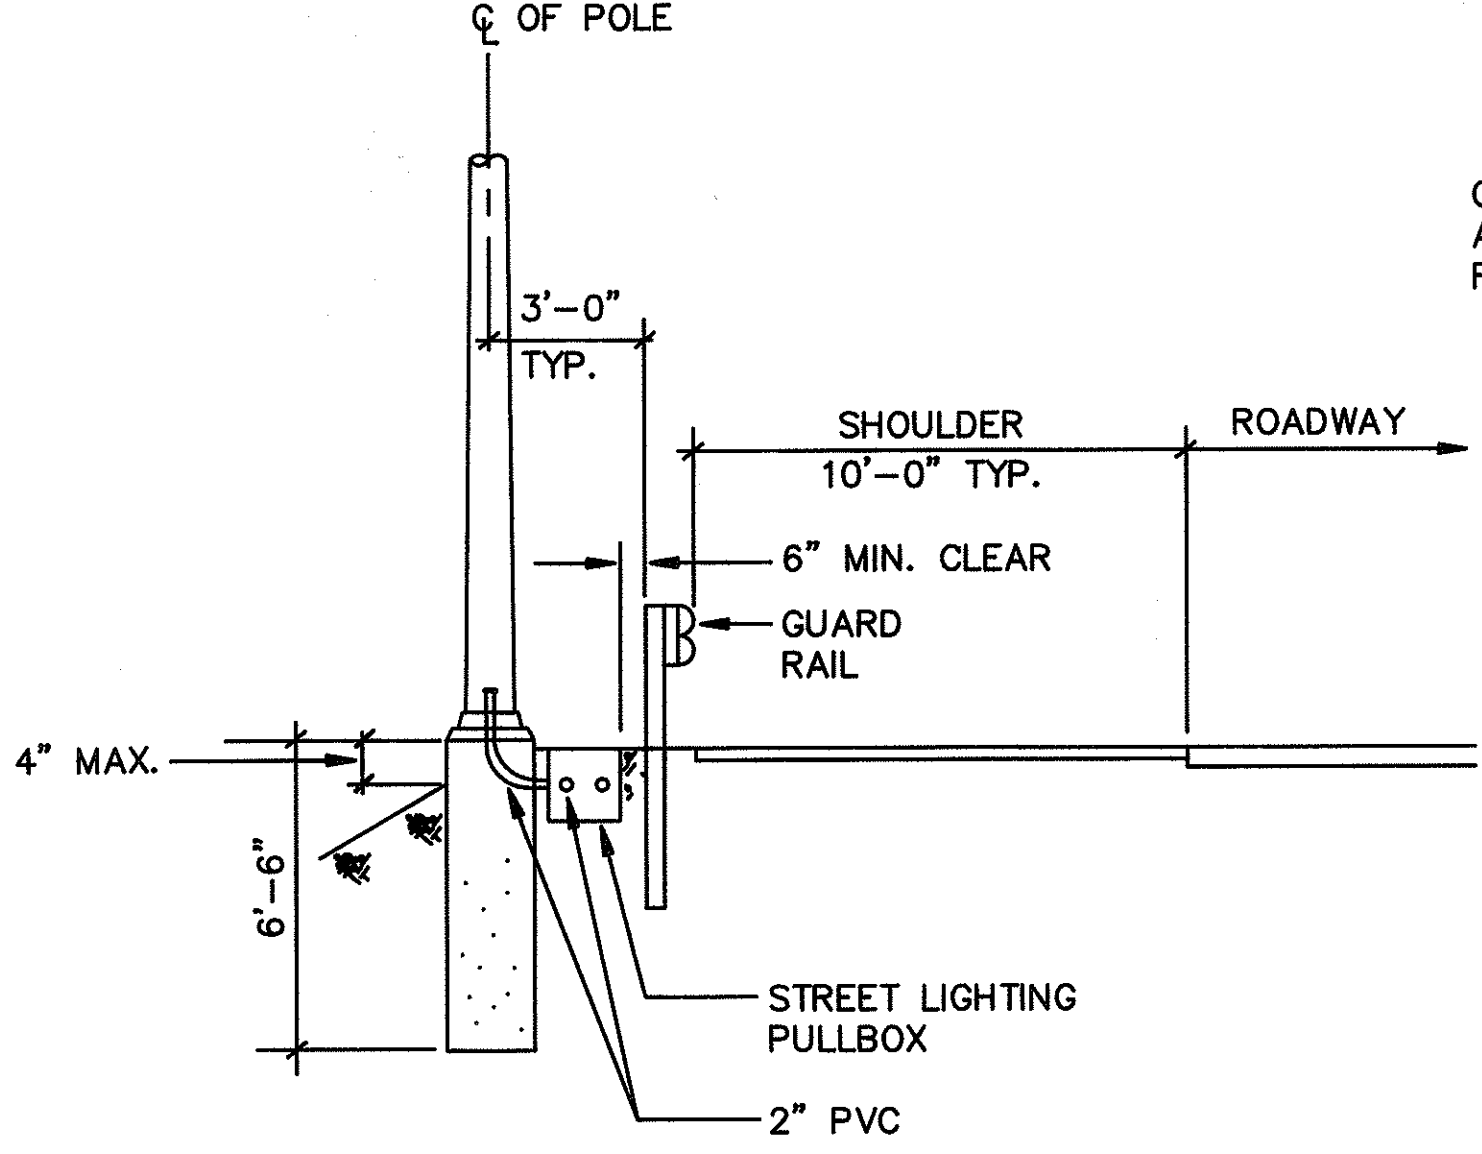


B
E-9
TYPICAL LIGHT STANDARD INSTALLATION
SCALE: 1/4" = 1'-0"

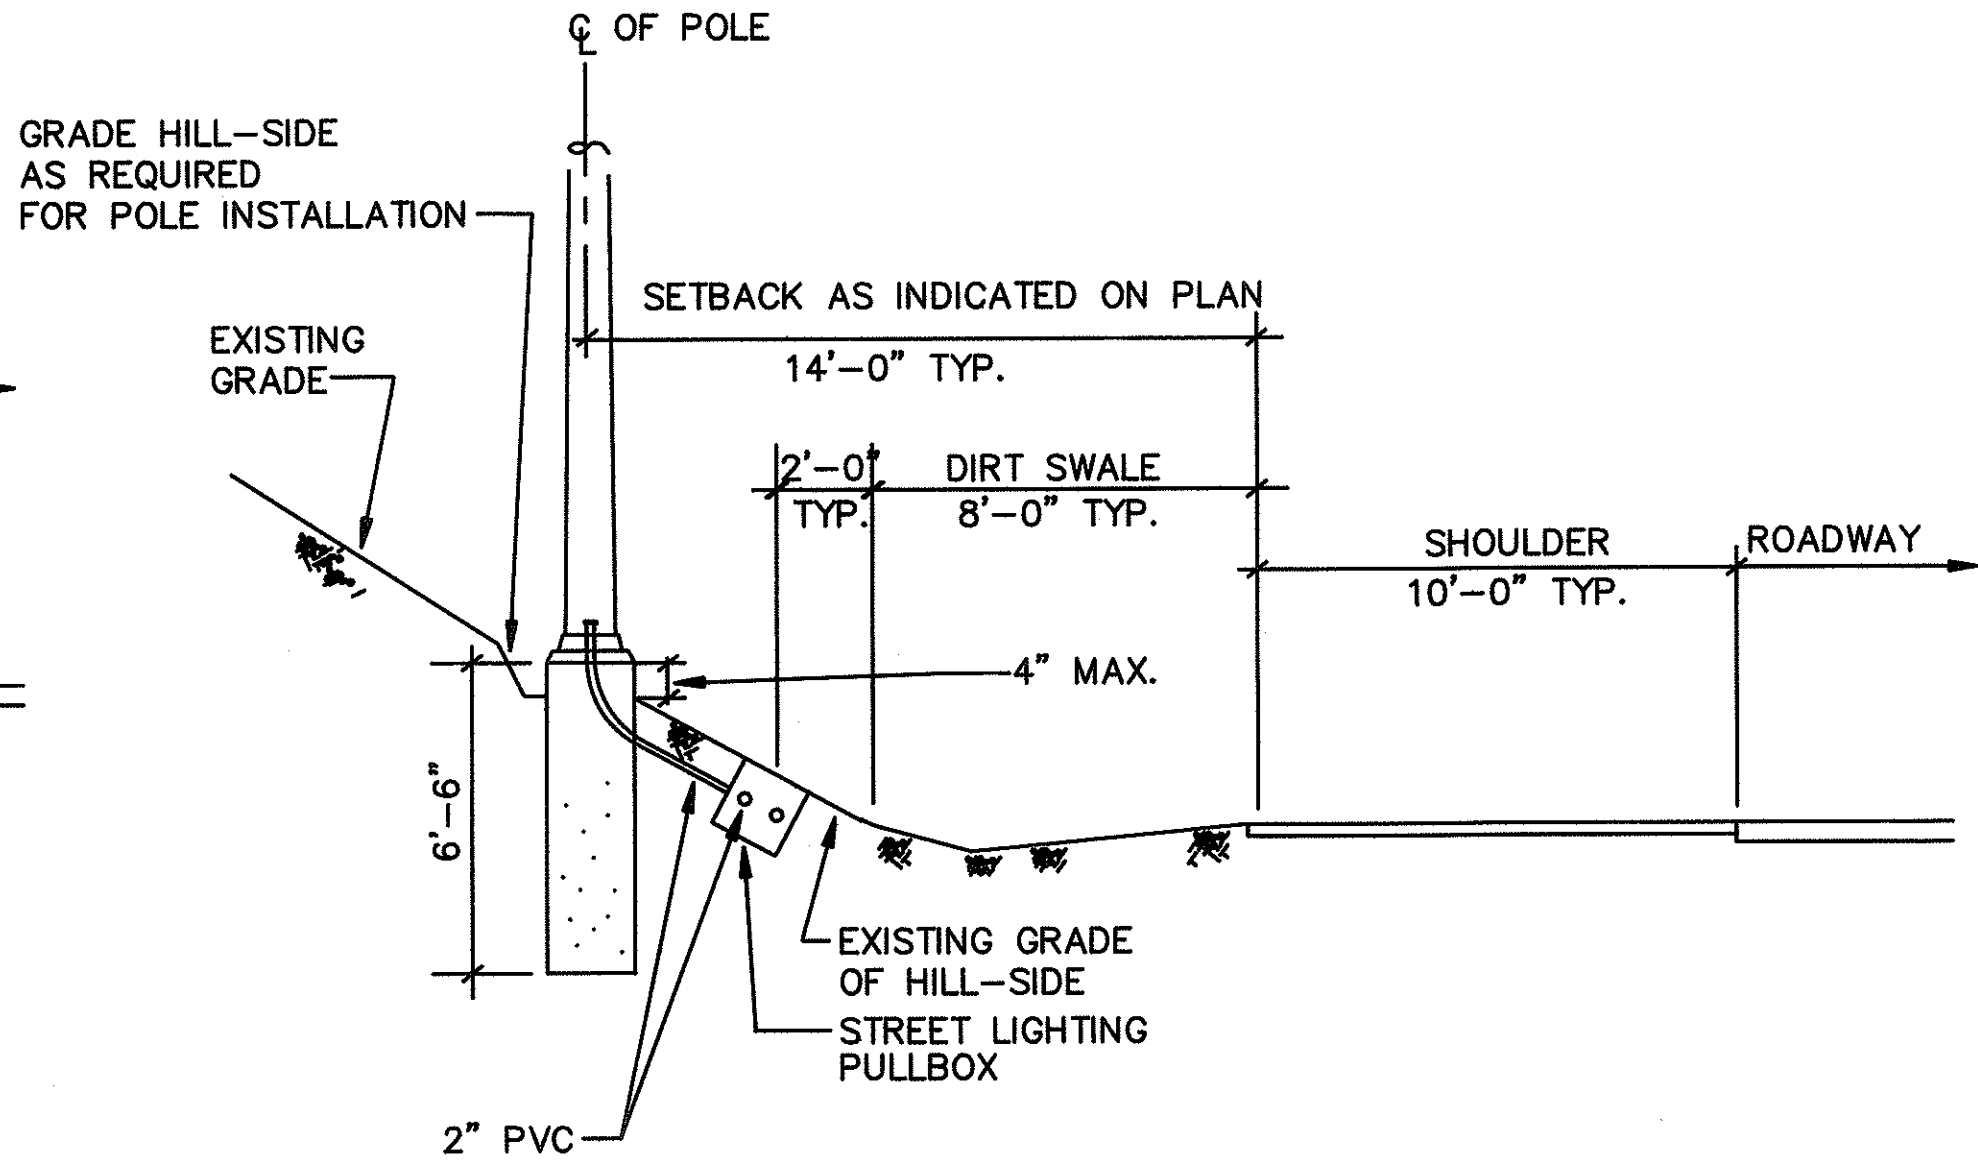

C
E-9
TYPICAL LIGHT STANDARD INSTALLATION
SCALE: 1/4" = 1'-0"

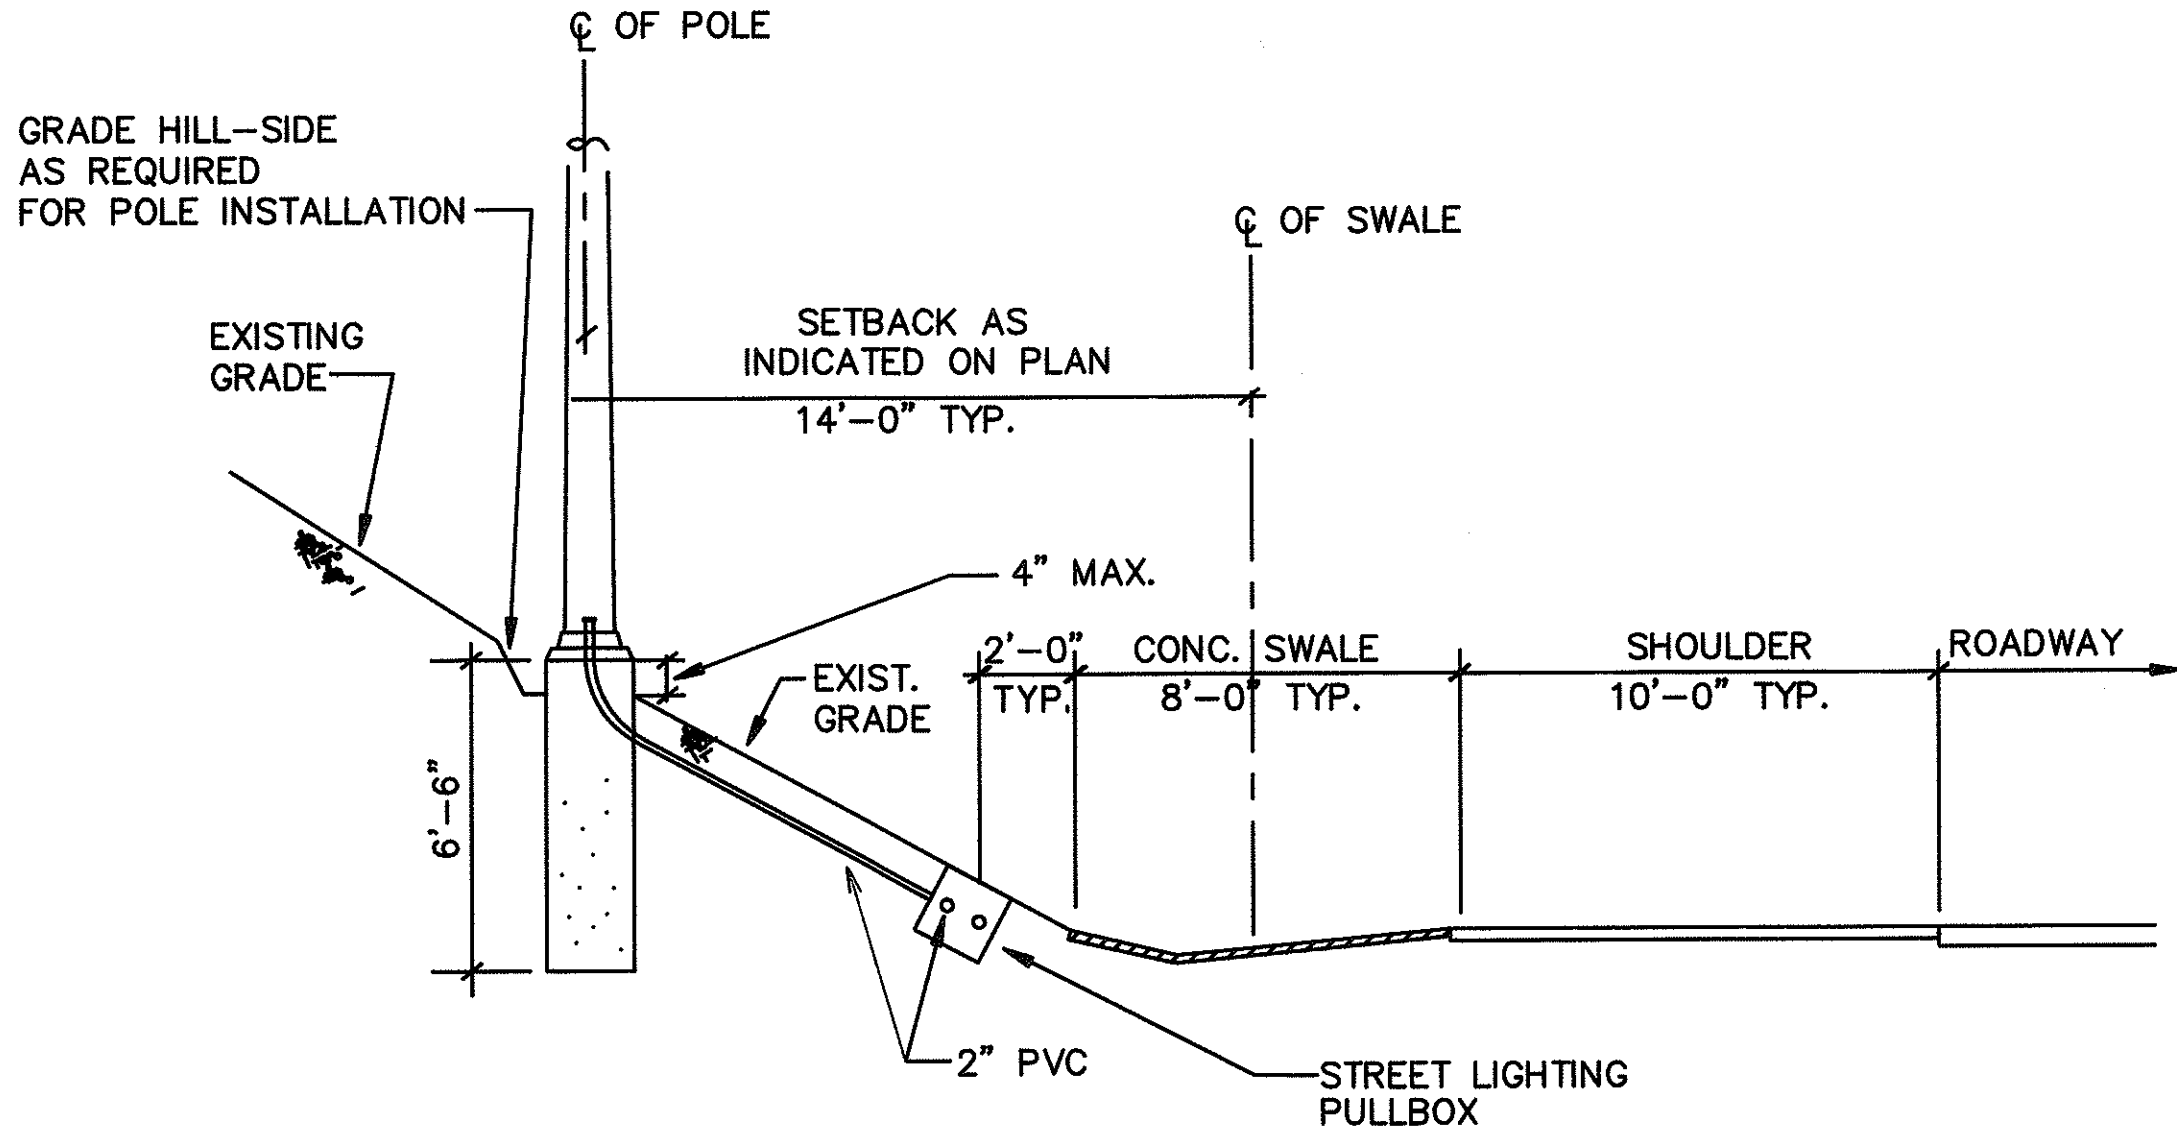

D
E-9
TYPICAL LIGHT STANDARD INSTALLATION
SCALE: 1/4" = 1'-0"

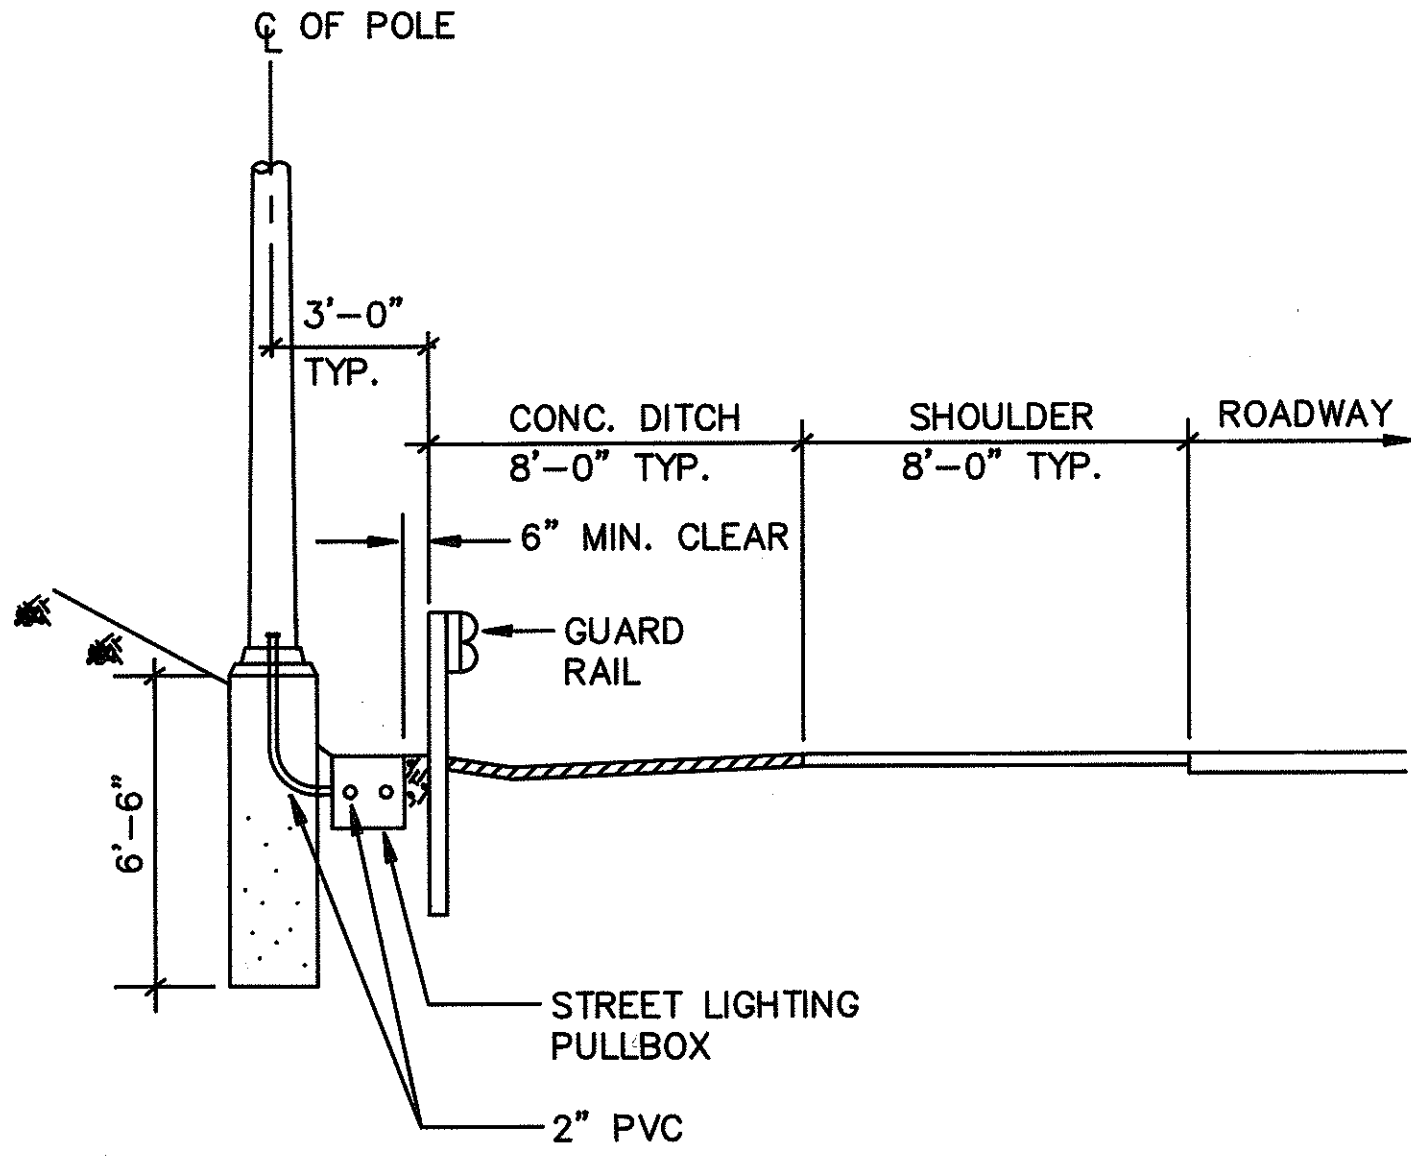

E
E-9
TYPICAL LIGHT STANDARD INSTALLATION
SCALE: 1/4" = 1'-0"



Albert F. Kilburg, Jr.
THIS WORK WAS PREPARED BY
ME OR UNDER MY SUPERVISION

DVM JOB No.: 89104
CAD FILE No.: 89104E9-A

APPROVED:	
HAWAIIAN ELECTRIC CO.	DATE
HAWAIIAN TELEPHONE CO.	DATE
DIRECTOR, DEPT. OF TRANS. SERVICES (WITHIN CITY RIGHT-OF-WAY ONLY)	DATE

STATE OF HAWAII
DEPARTMENT OF TRANSPORTATION
HIGHWAYS DIVISION
TYPICAL LIGHT STANDARD INSTALLATION
INTERSTATE ROUTE H-1
KUNIA I.C. TO WAIAWA I.C.
PROJECT No. IR-H1-1(212)
SCALE: AS NOTED
SHEET No. 5 OF 14 SHEETS