




FED. ROAD DIST. NO.	STATE	FED. AID PROJ. NO.	FISCAL YEAR	SHEET NO.	TOTAL SHEETS
HAWAII	HAW.	IR-H1-1(215)	1992	35	44

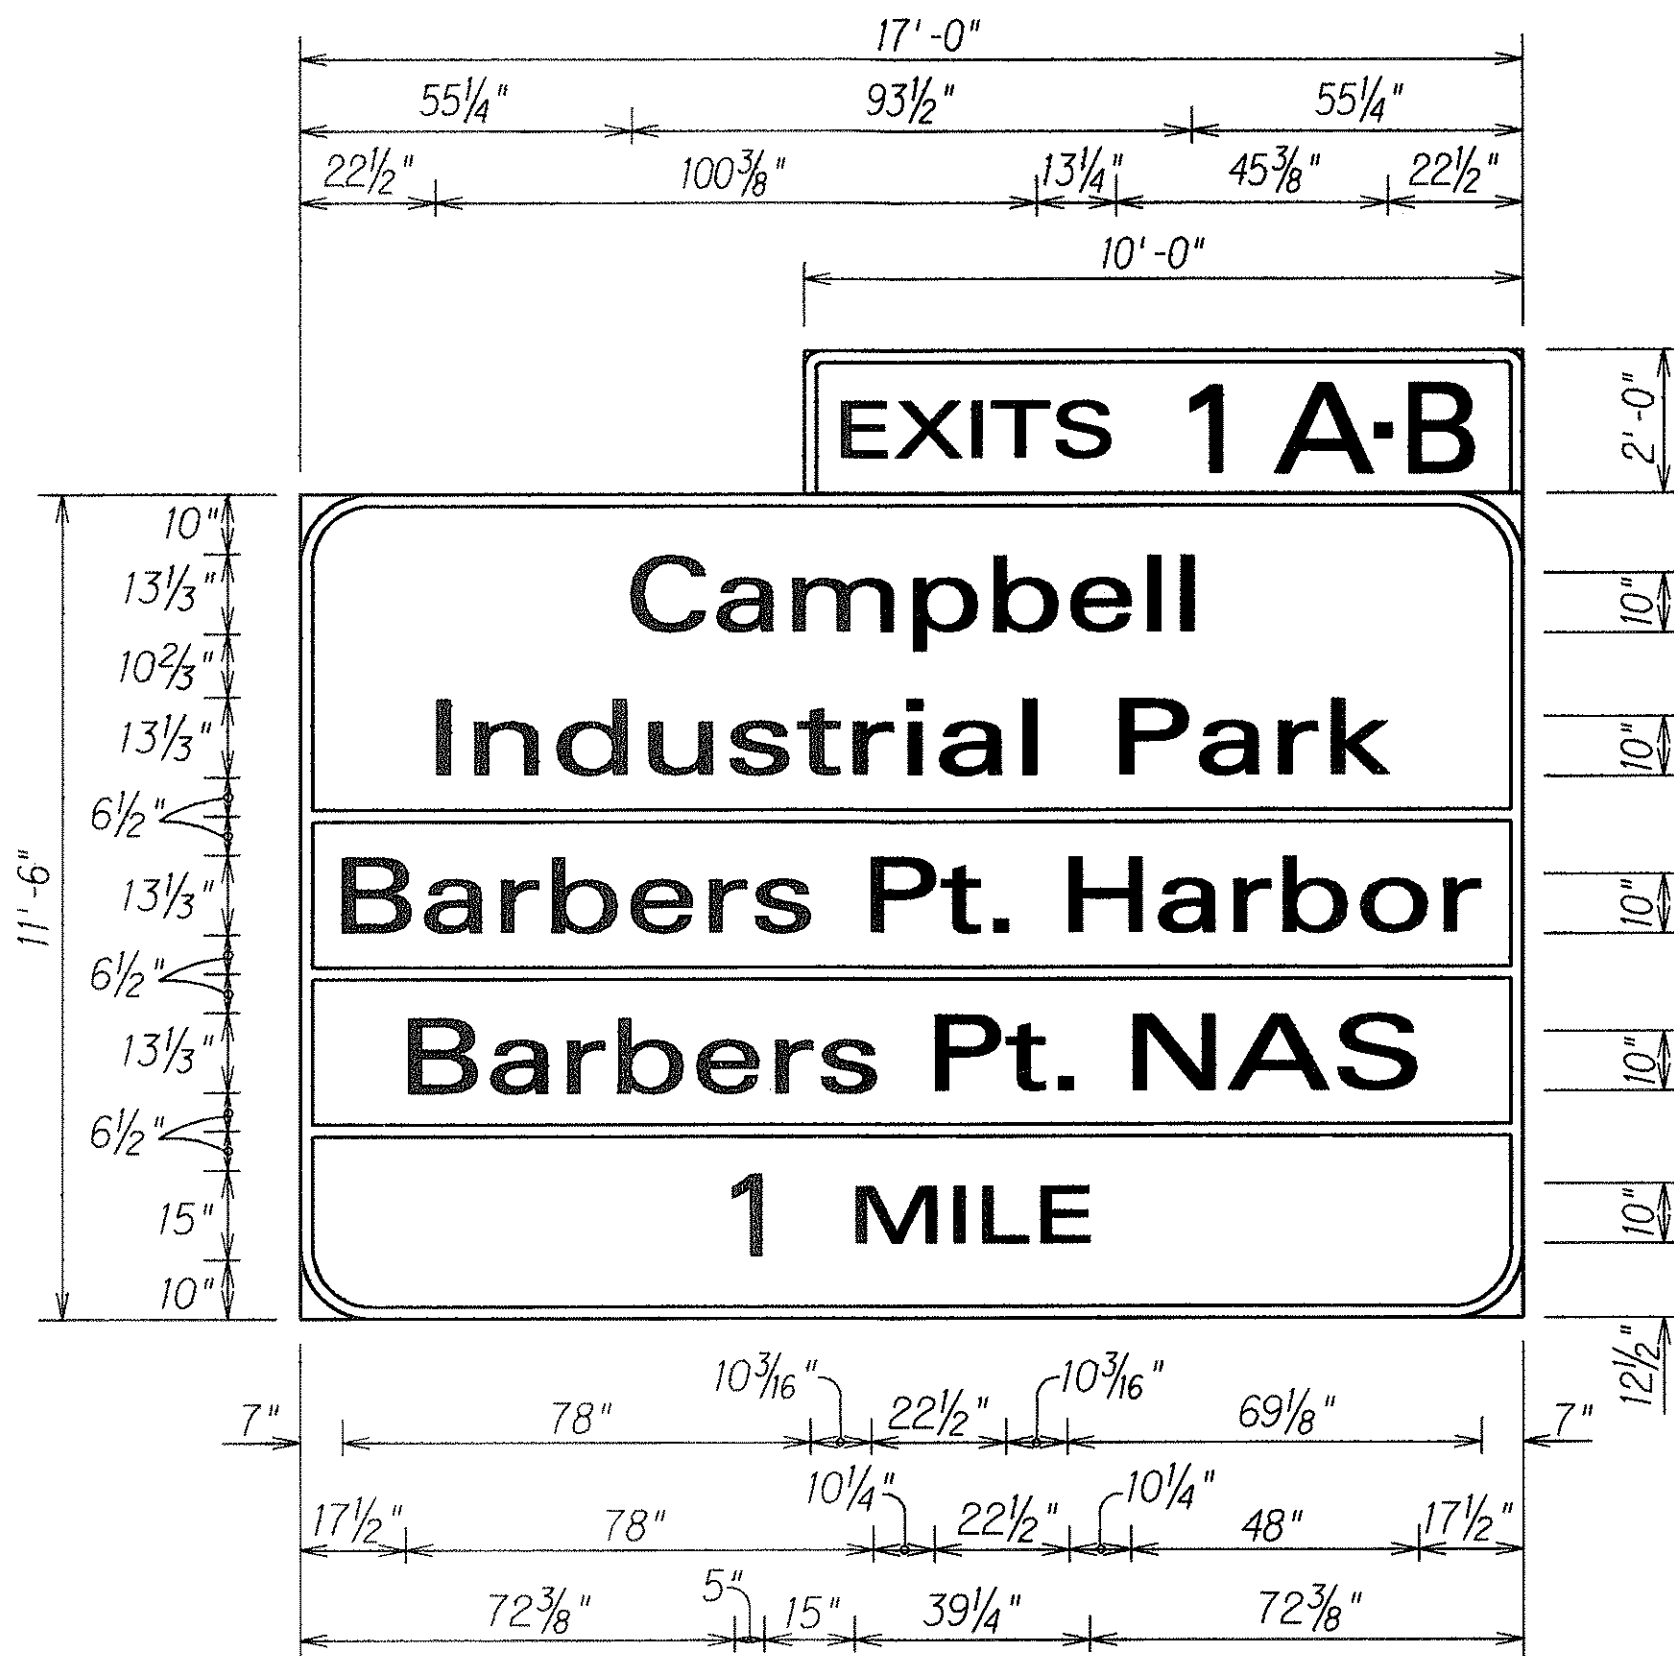


D-1

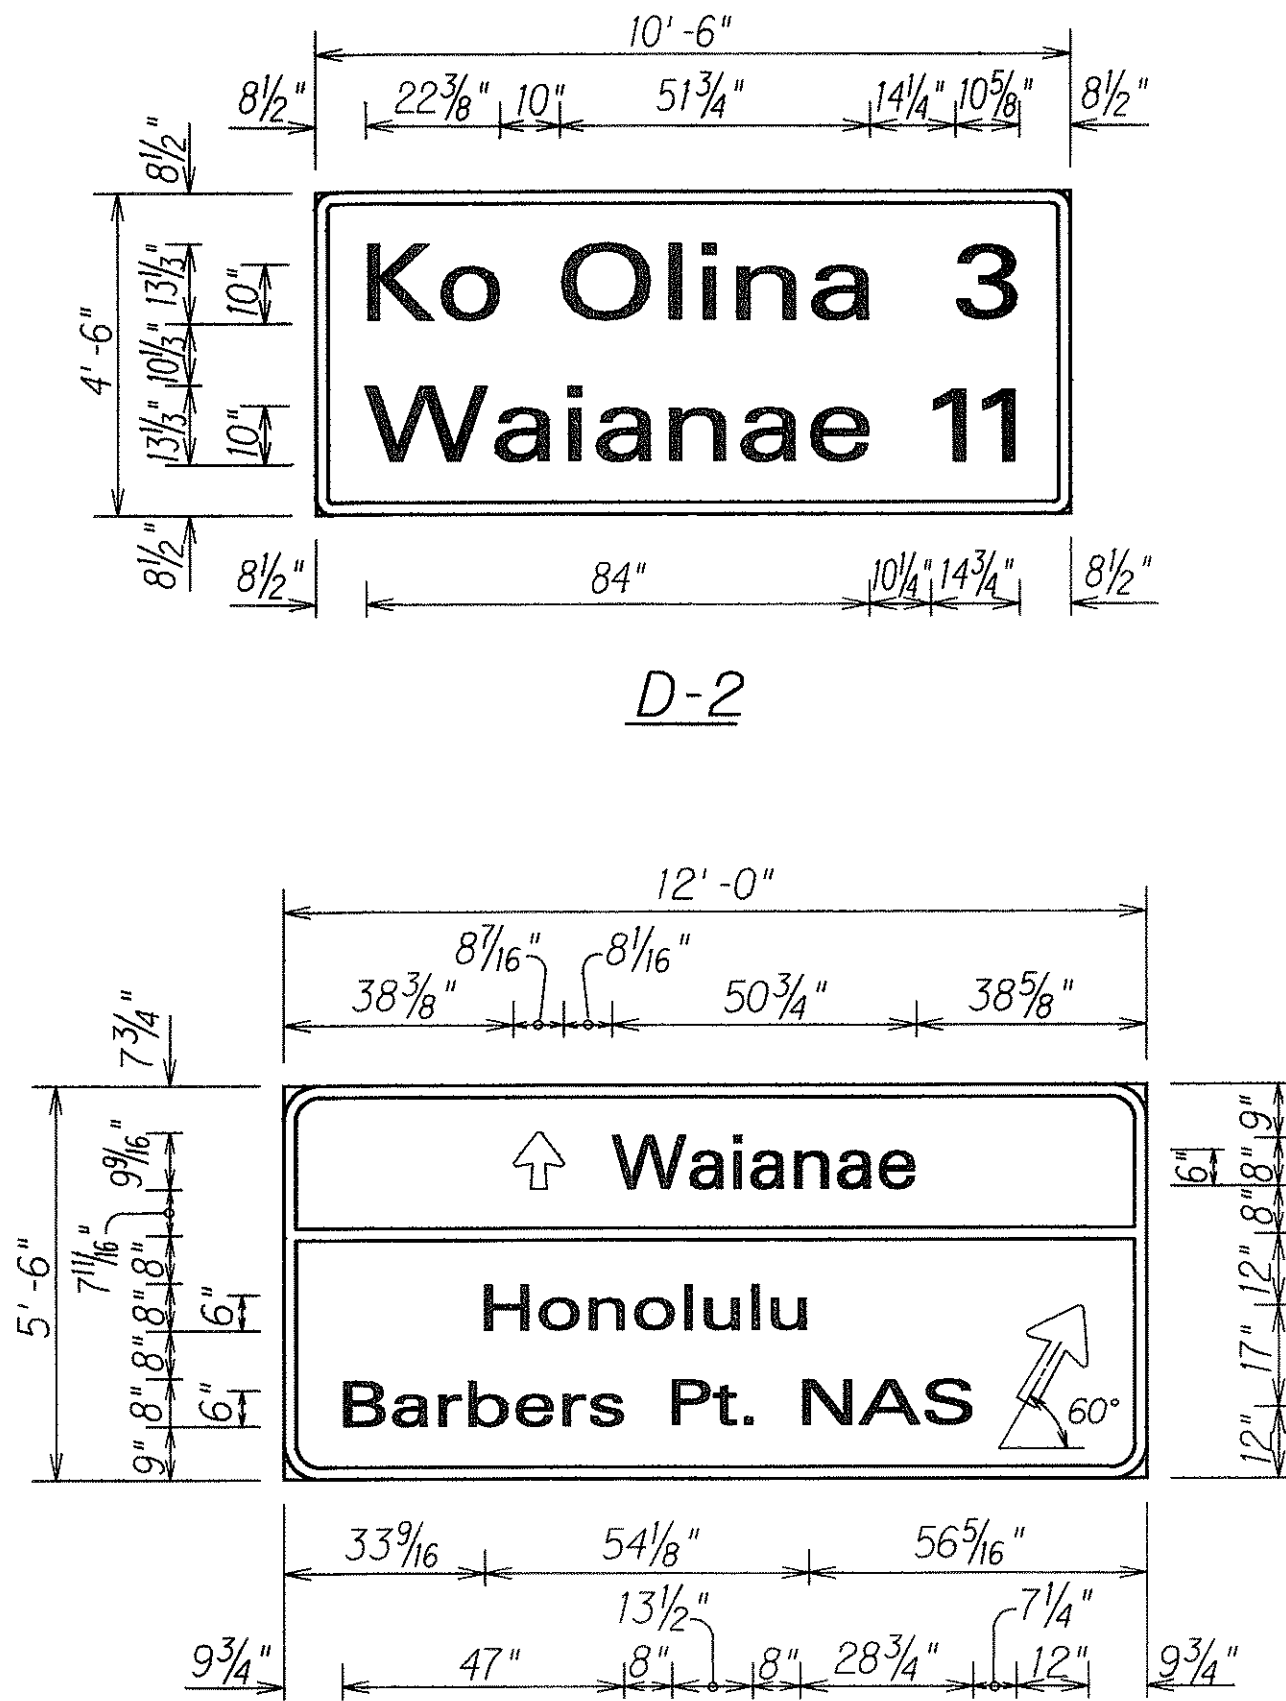


D-2

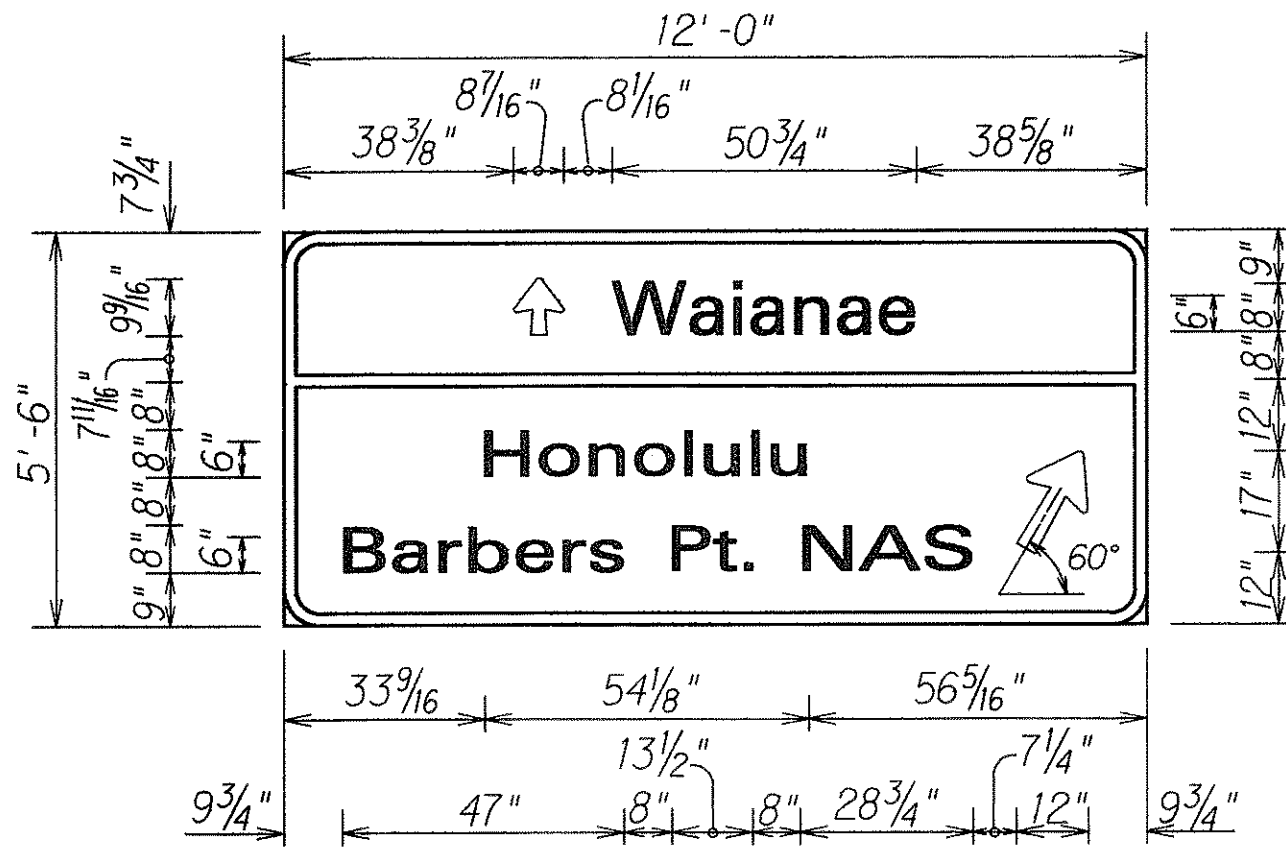


D-4

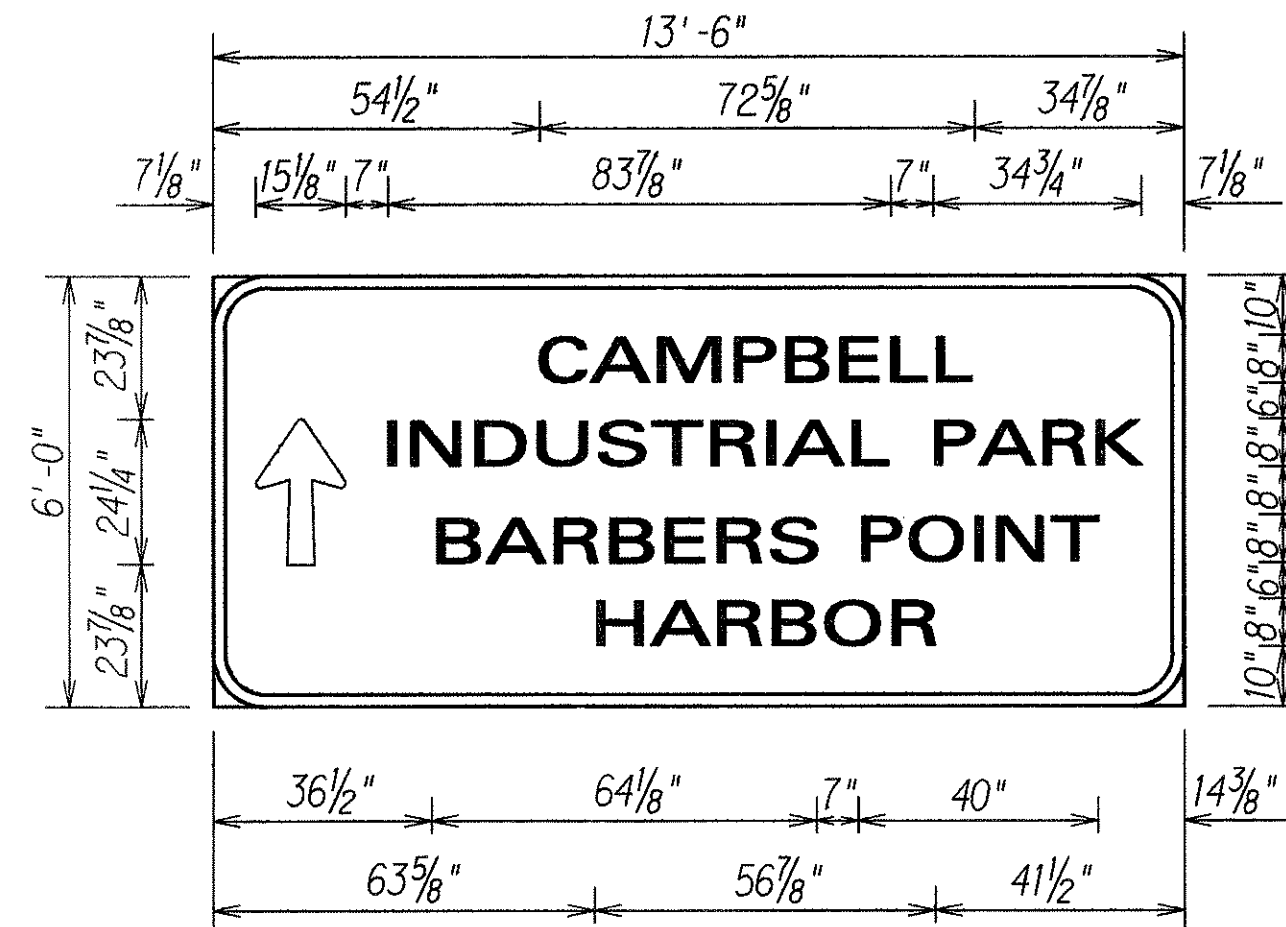


D-5

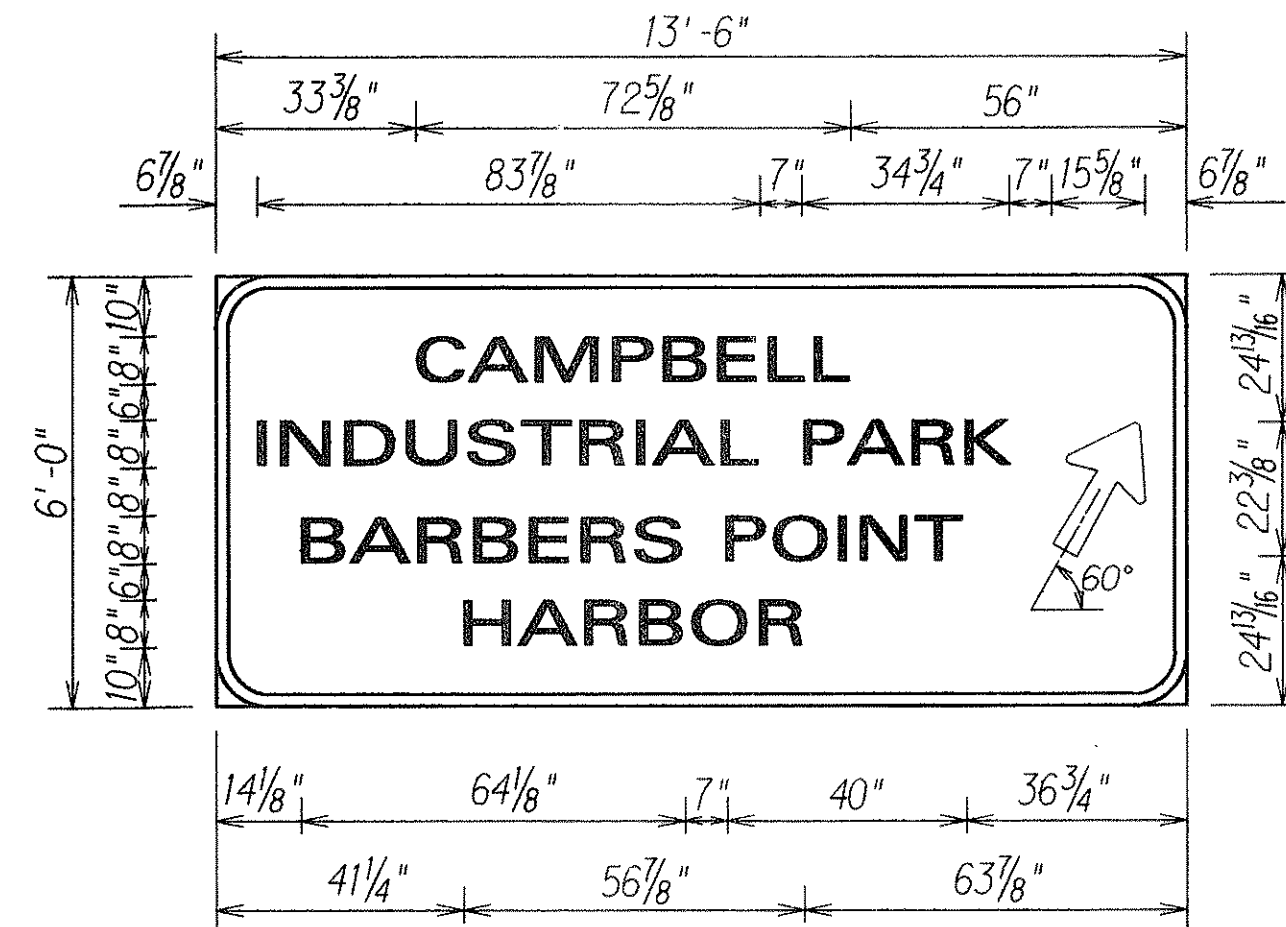


D-6

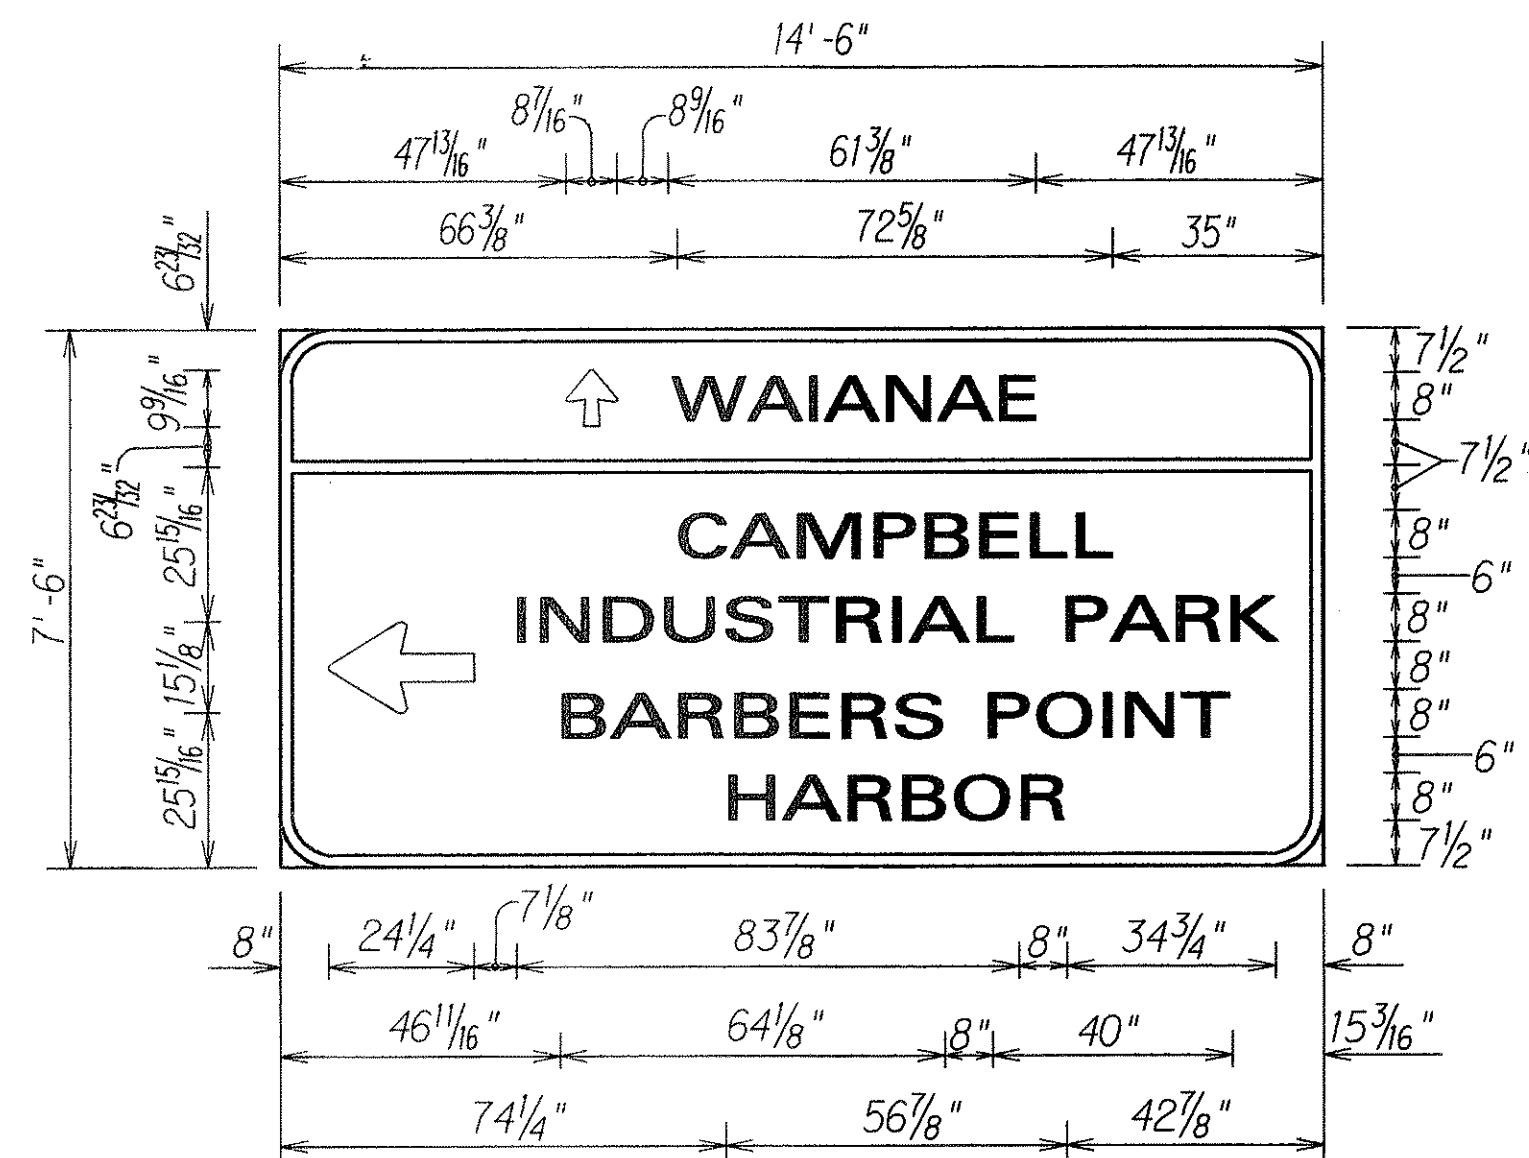


D-7

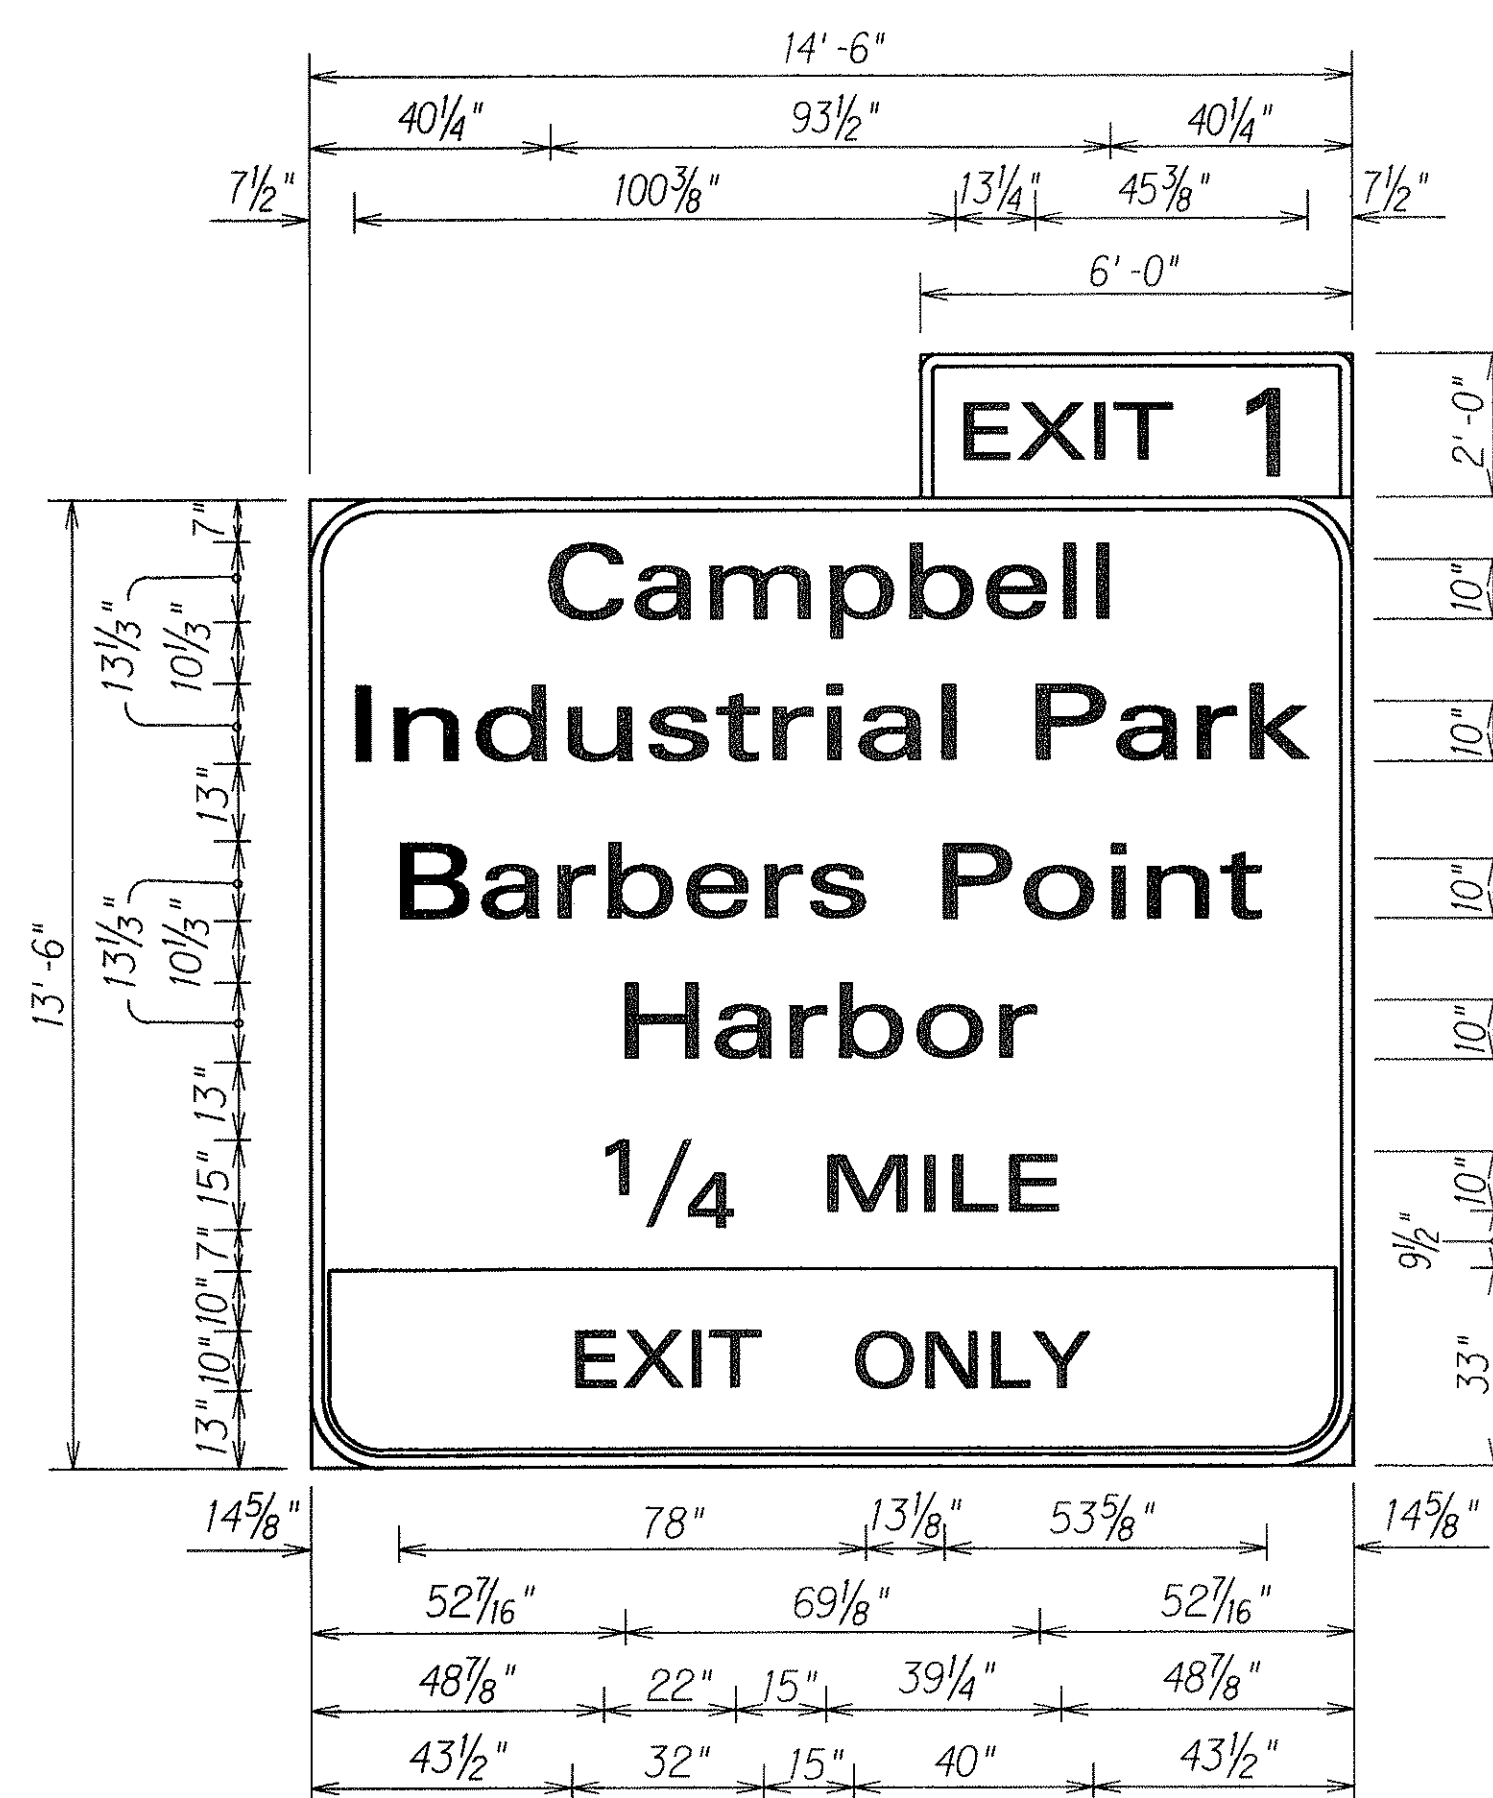

D-8

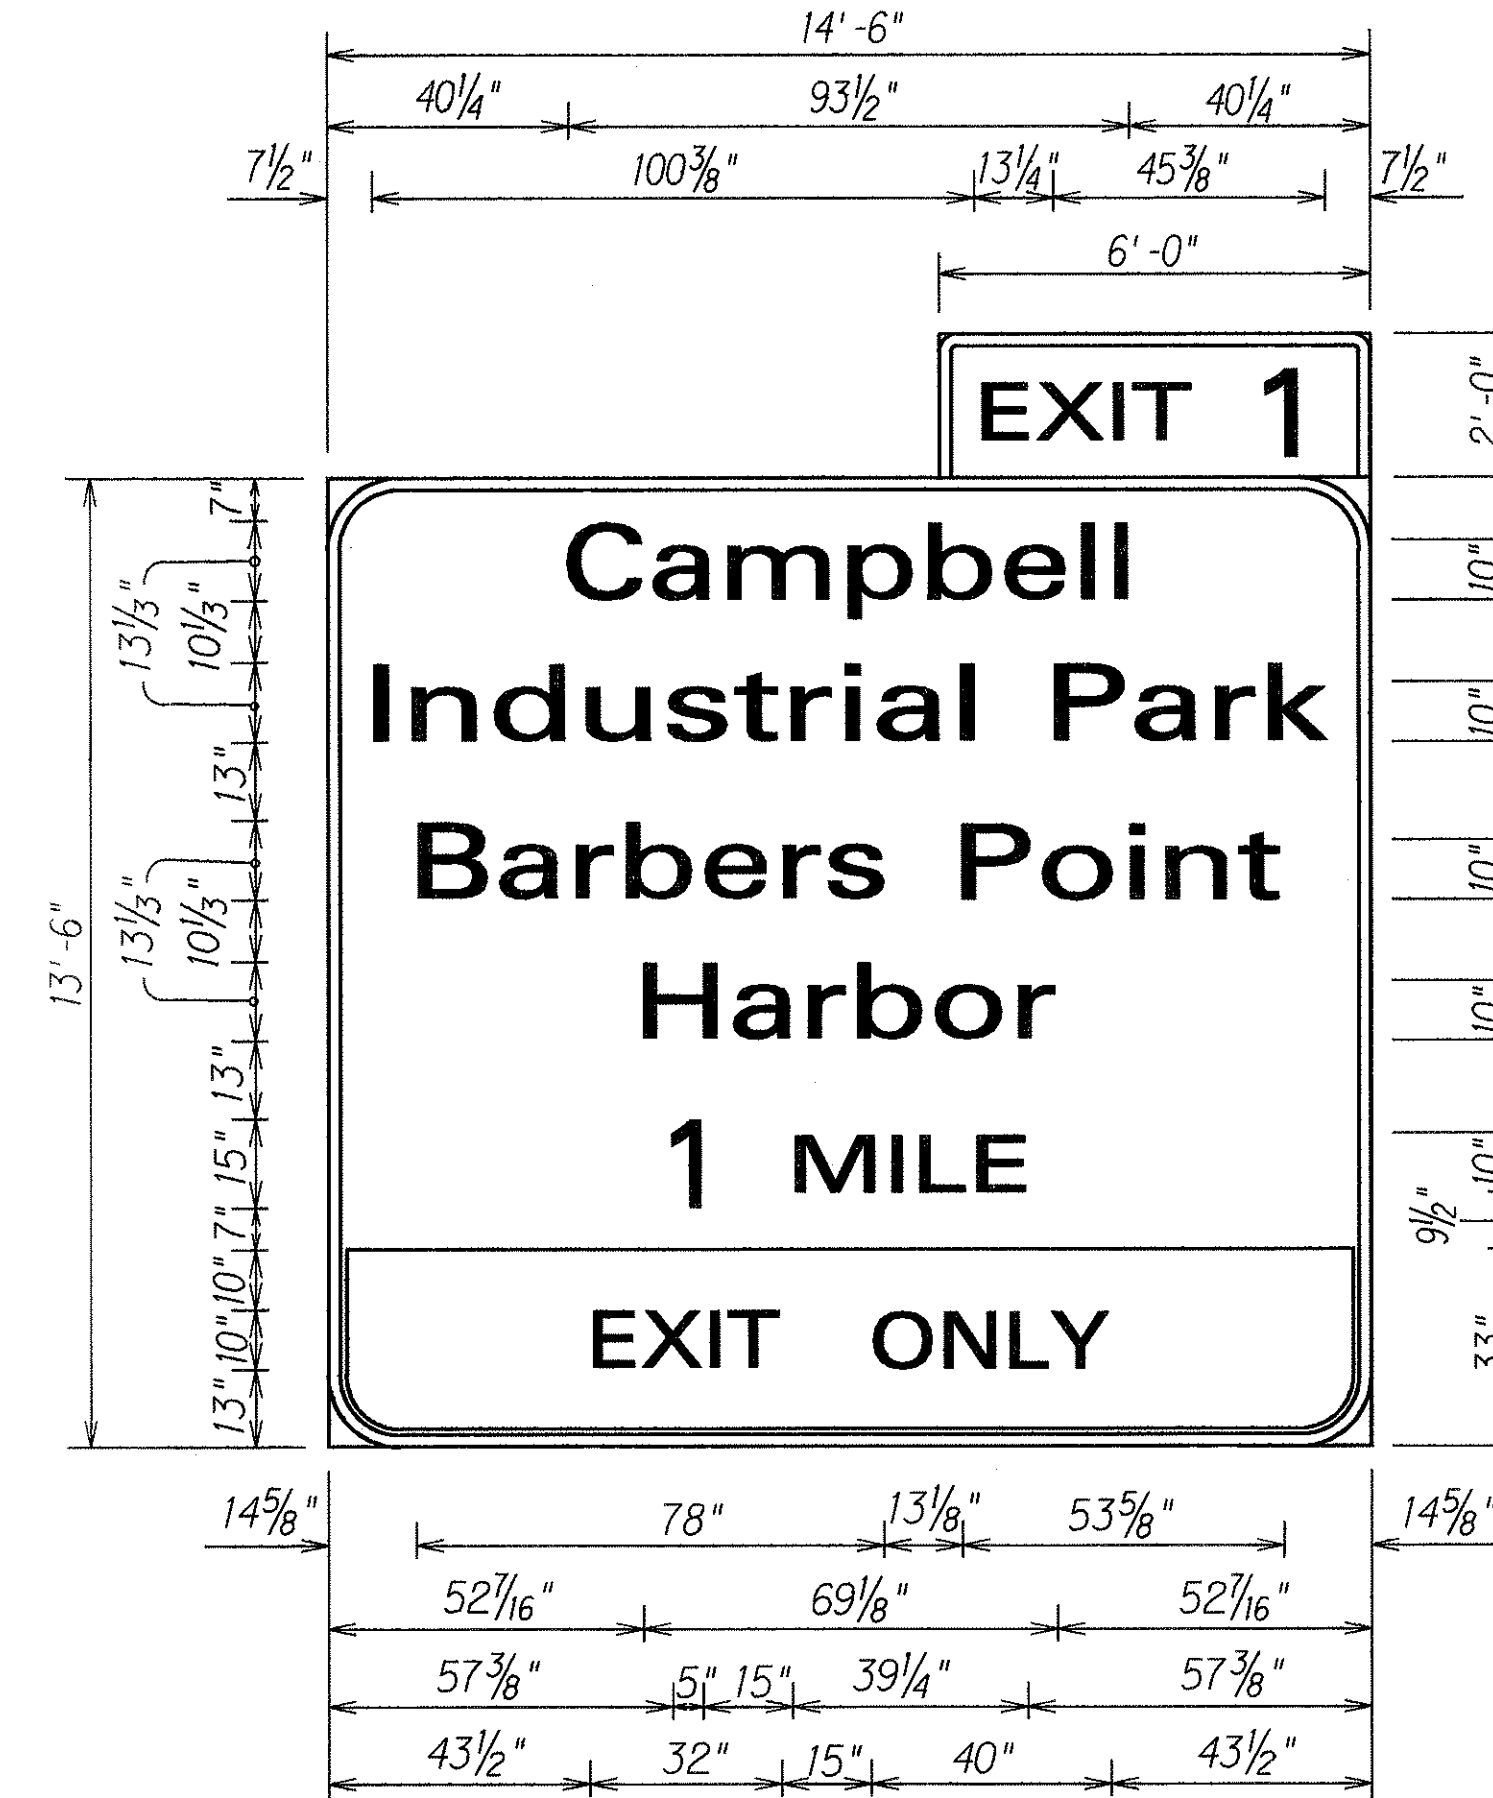

D-9

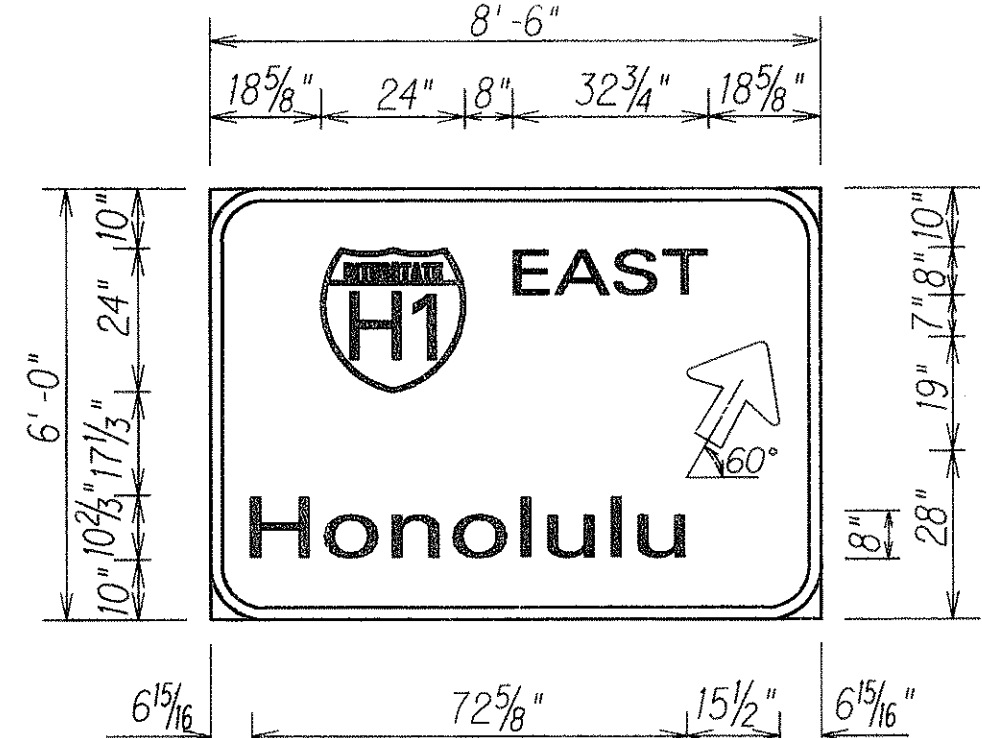

D-10

6/24/92 Revised Sign Panels D-8 & D-9 to clarify Panel Layout.


DATE REVISION

STATE OF HAWAII
DEPARTMENT OF TRANSPORTATION
HIGHWAYS DIVISION
DESTINATION SIGN PANEL LAYOUTS
INTERSTATE ROUTE H-1
PAVEMENT MARKINGS, ROADWAY
DELINEATION & REFURBISH SIGNS
Palakal I.C. to Ainaloa Ave.
F.A.I. Project No. IR-H1-1(215)


Scale: 3/8" = 1'-0" Date: March 1992

SHEET No. FI OF 5 SHEETS


FED. ROAD DIST. NO.	STATE	FED. AID PROJ. NO.	FISCAL YEAR	SHEET NO.	TOTAL SHEETS
HAWAII	HAW.	IR-H1-1(215)	1992	36	44

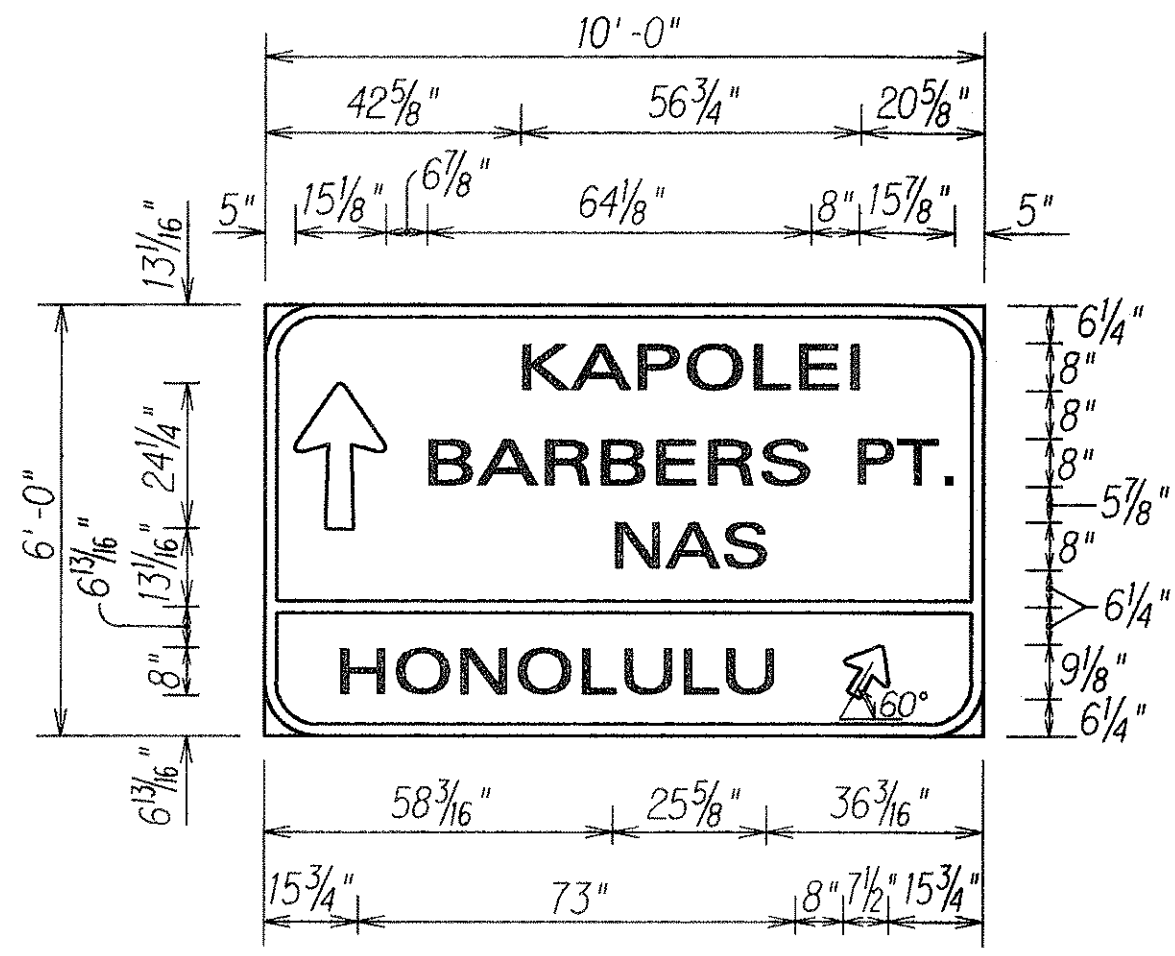


D-11

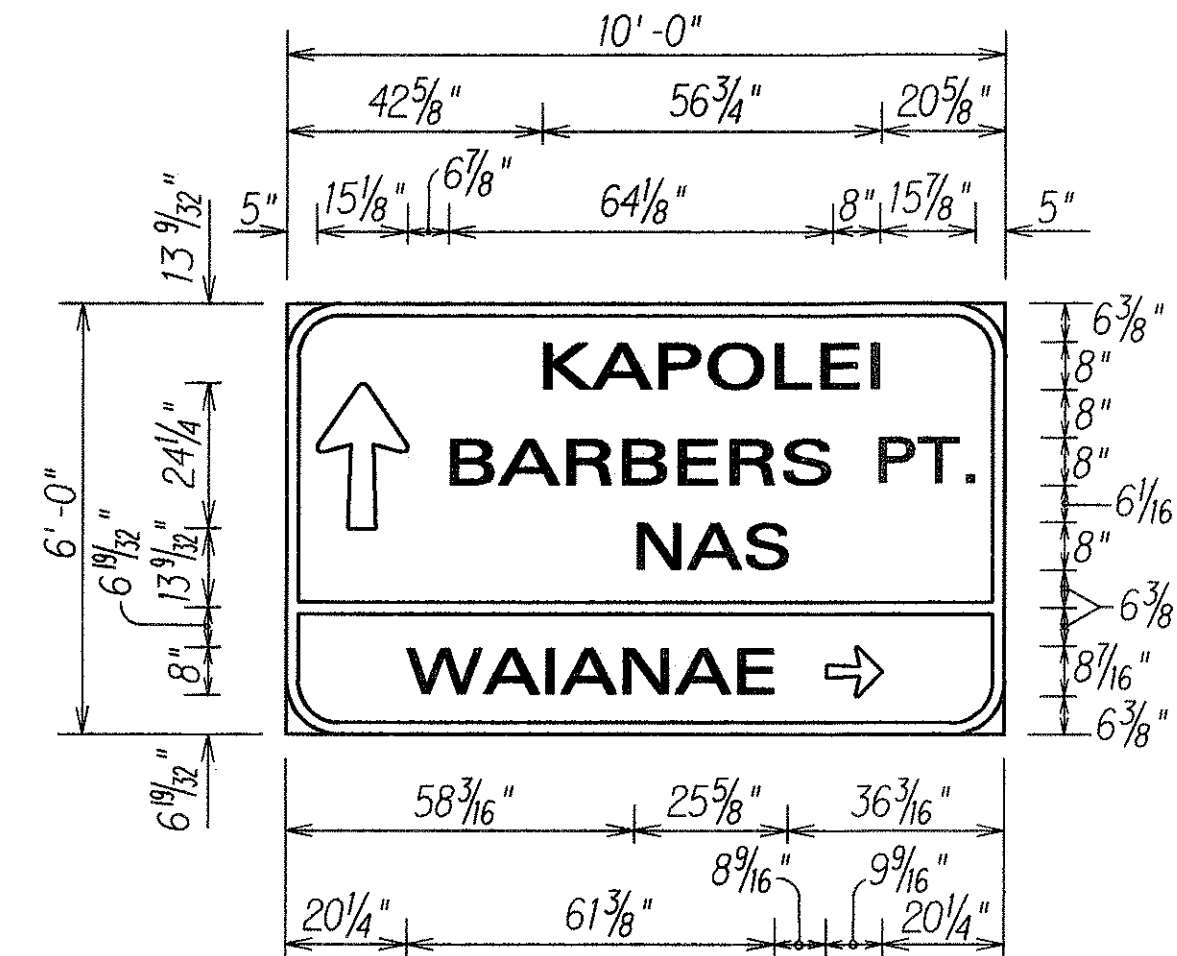


D-12

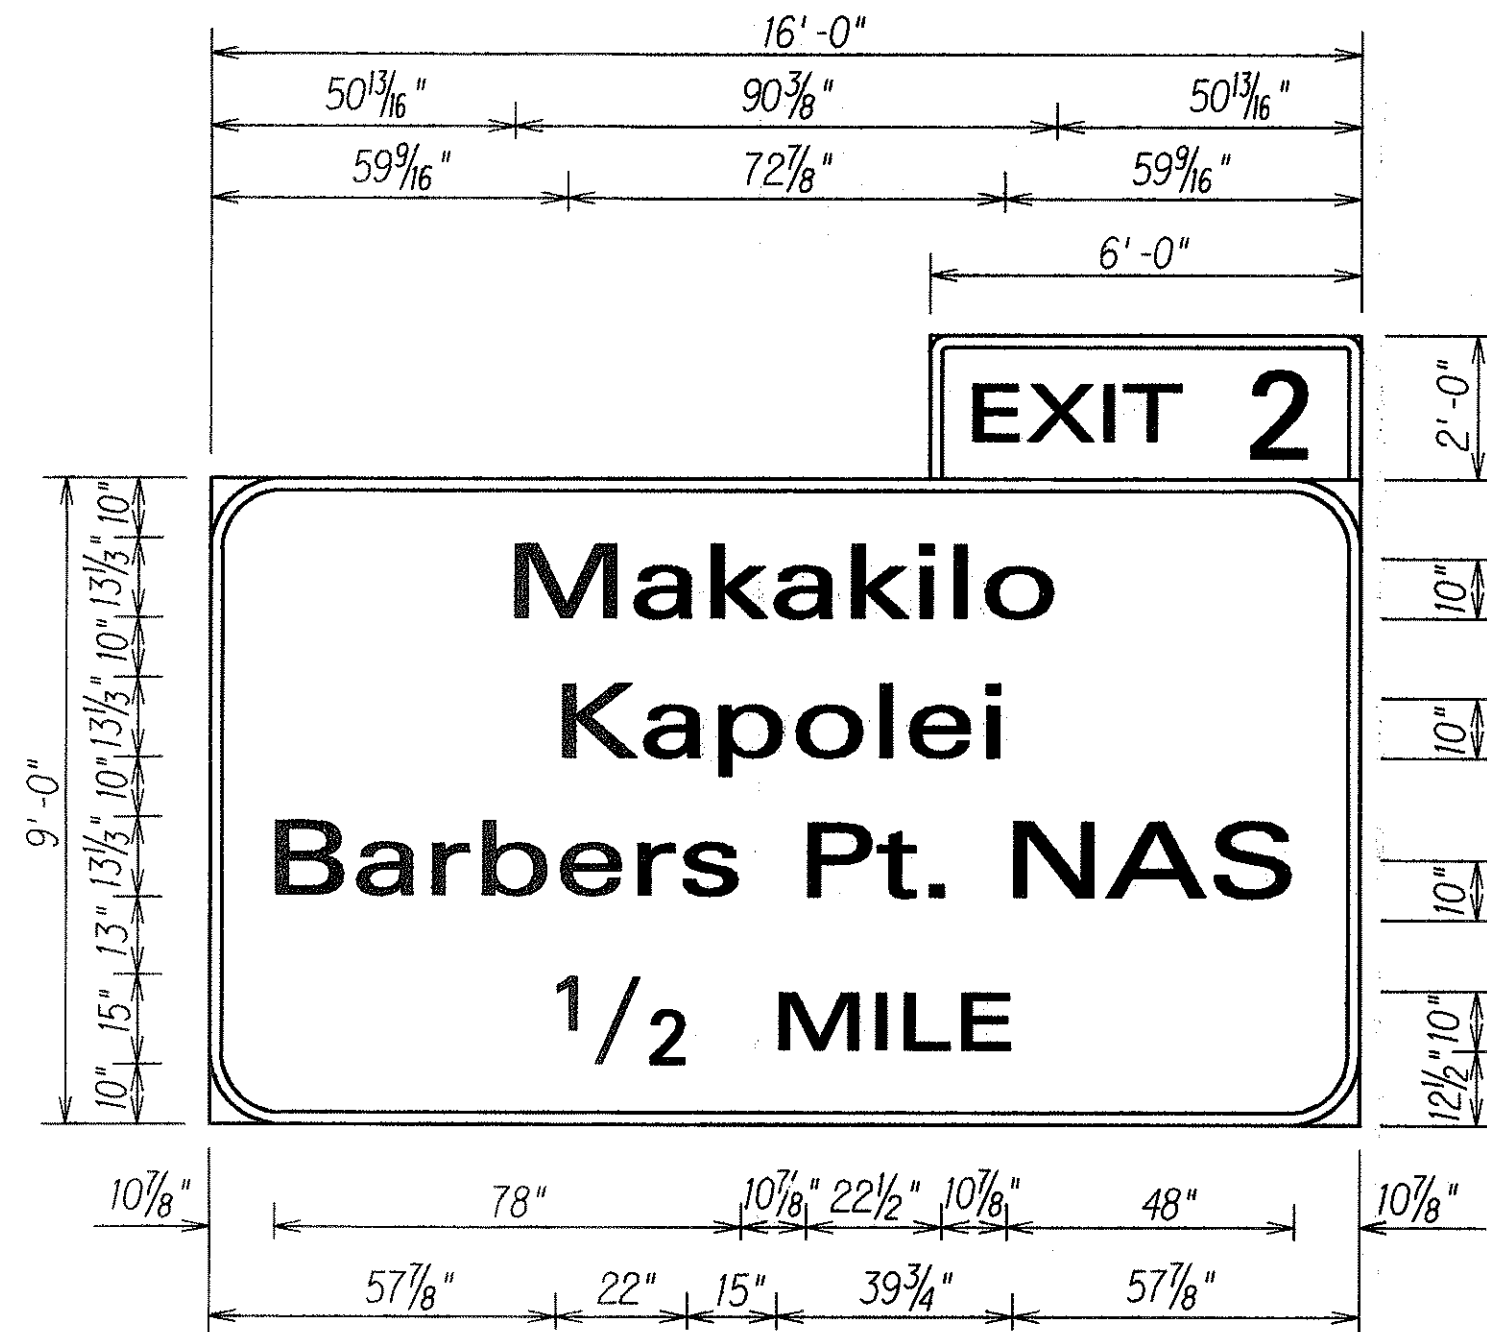


D-13

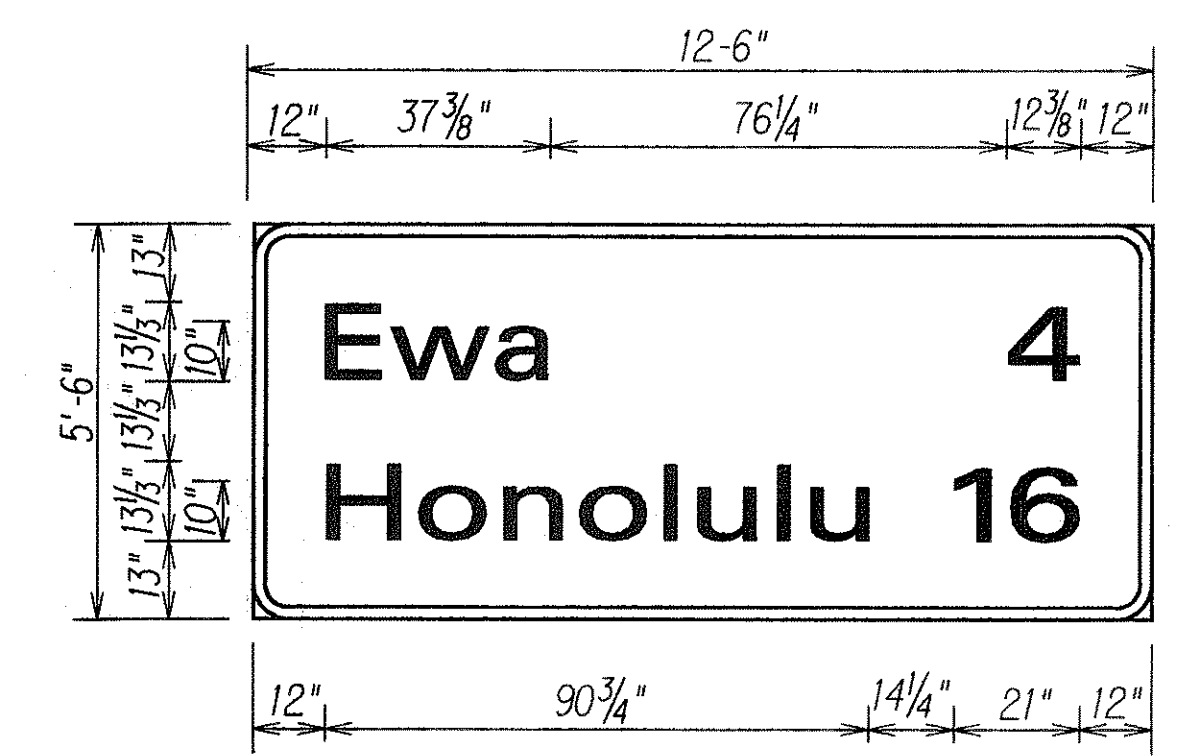


D-14

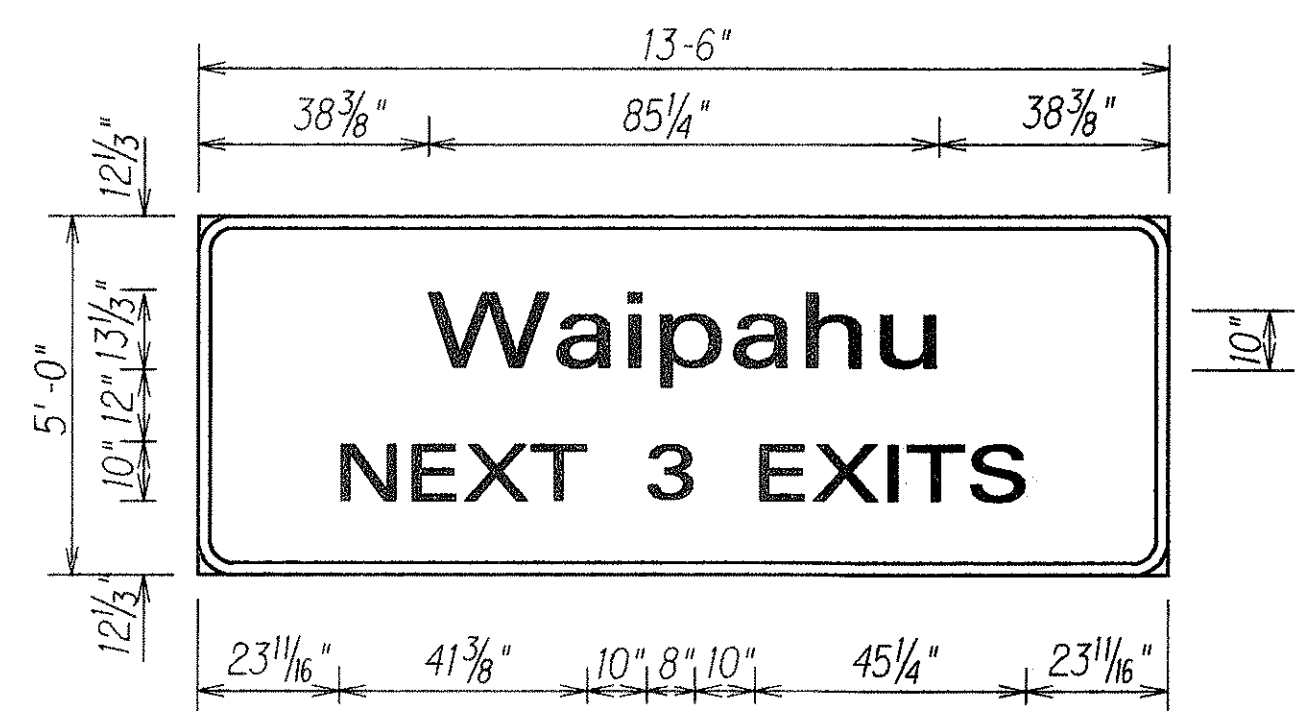


D-15

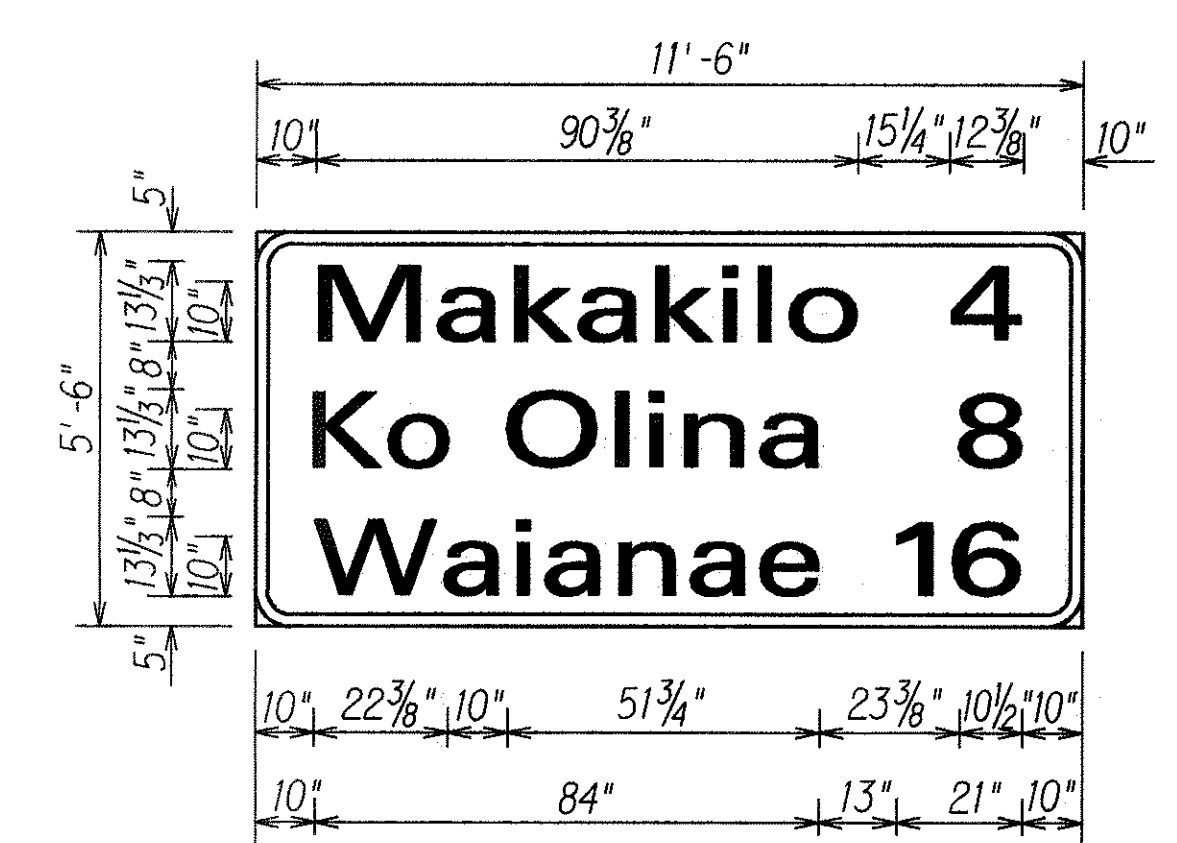


D-18

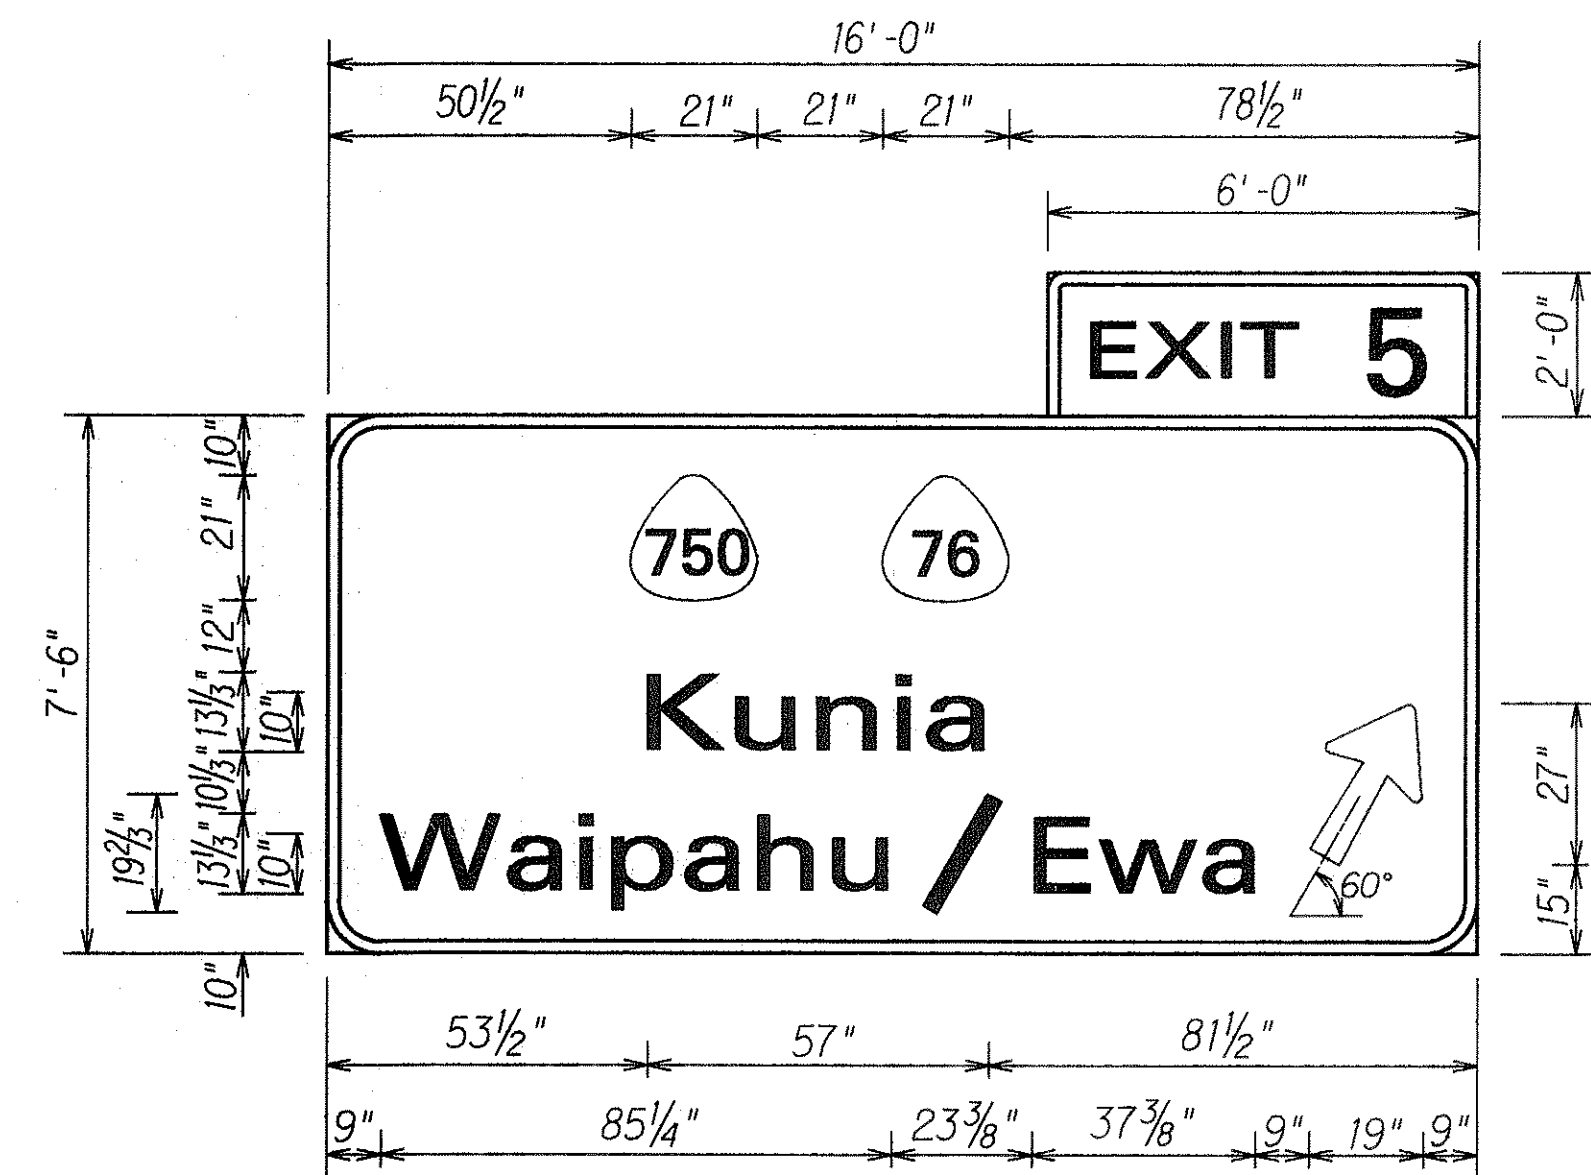


D-19

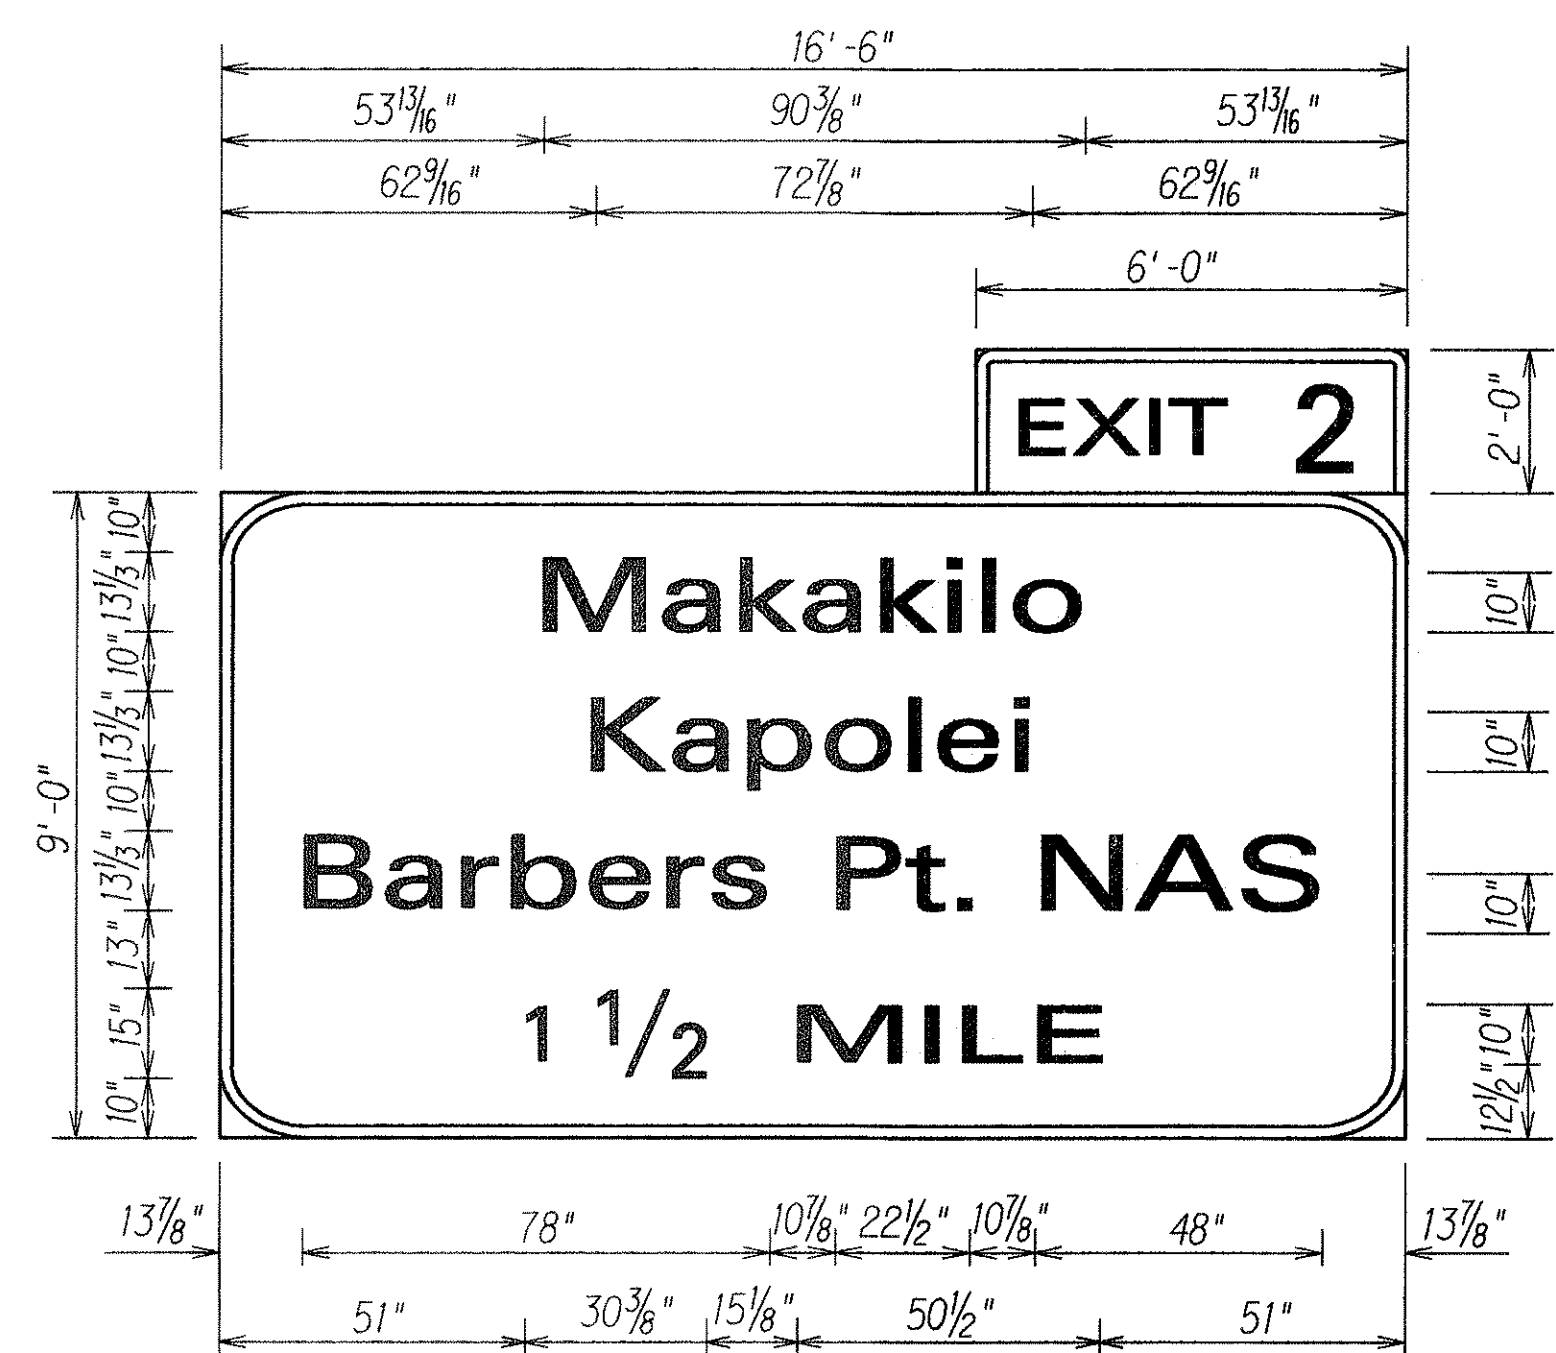

D-16

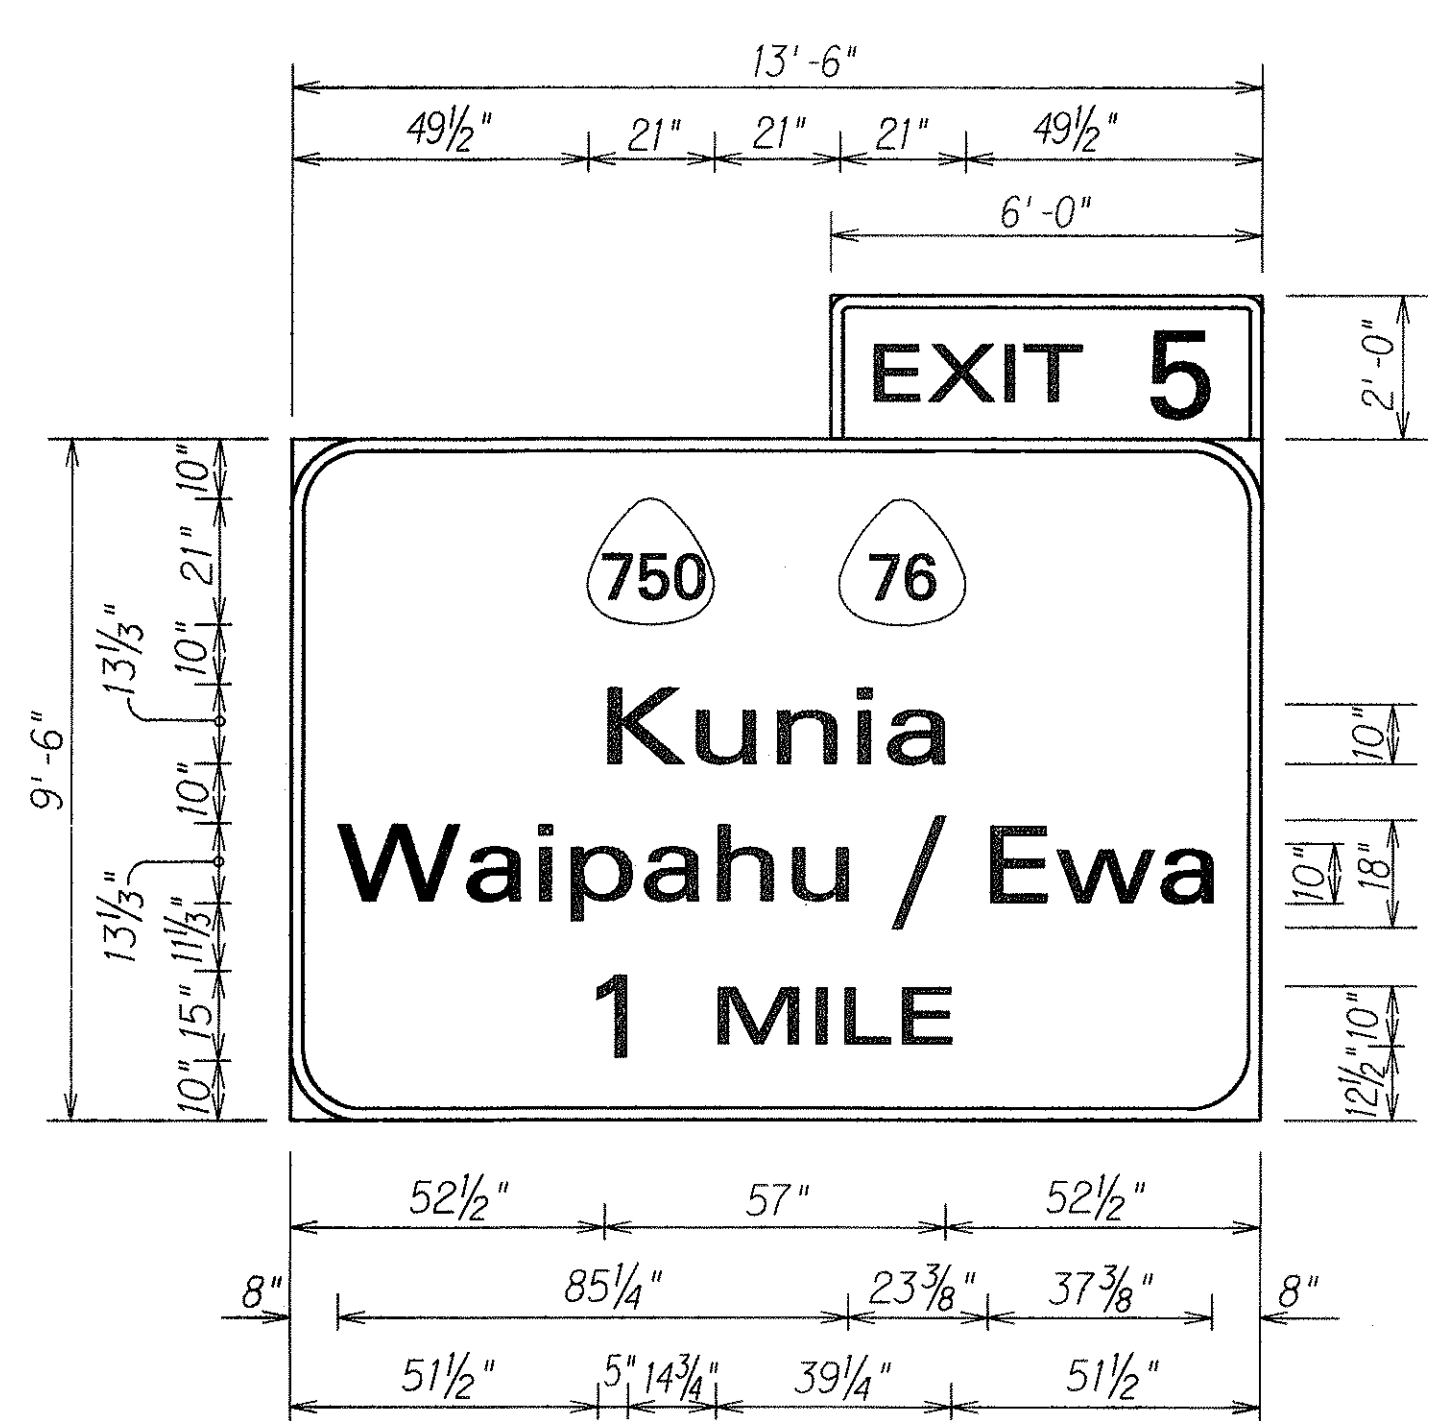

D-17

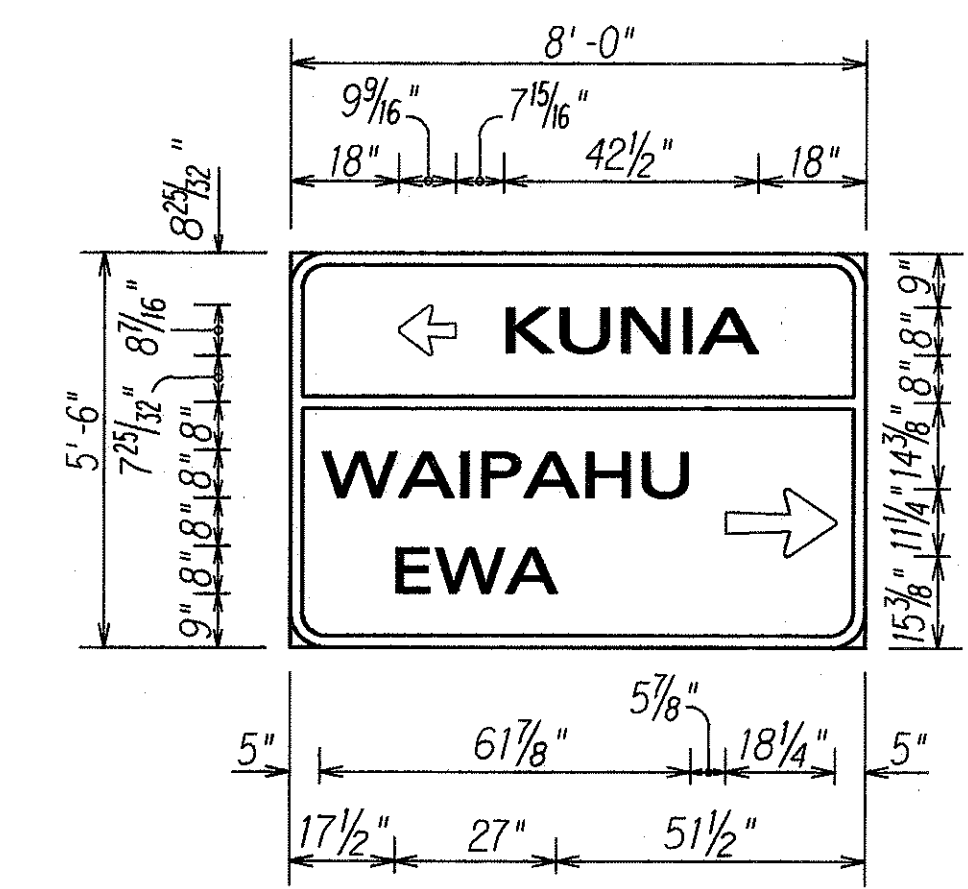

D-20

STATE OF HAWAII
DEPARTMENT OF TRANSPORTATION
HIGHWAYS DIVISION









DESTINATION SIGN PANEL LAYOUTS

INTERSTATE ROUTE H-1
PAVEMENT MARKINGS, ROADWAY
DELINEATION & REFURBISH SIGNS
Palailai I.C. to Alinako Ave.
F.A.I. Project No. IR-H1-1(215)

Scale: 3/8" = 1'-0" Date: March 1992
SHEET No. F2 OF 5 SHEETS


ORIGINAL PLAN	SURVEY PLOTTED BY	DATE
NOTED BY	DESIGNED BY	
CHECKED BY	NOTED BY	
	CHECKED BY	

FED. ROAD DIST. NO.	STATE	FED. AID PROJ. NO.	FISCAL YEAR	SHEET NO.	TOTAL SHEETS
HAWAII	HAW.	IR-HI-1(215)	1992	37	44

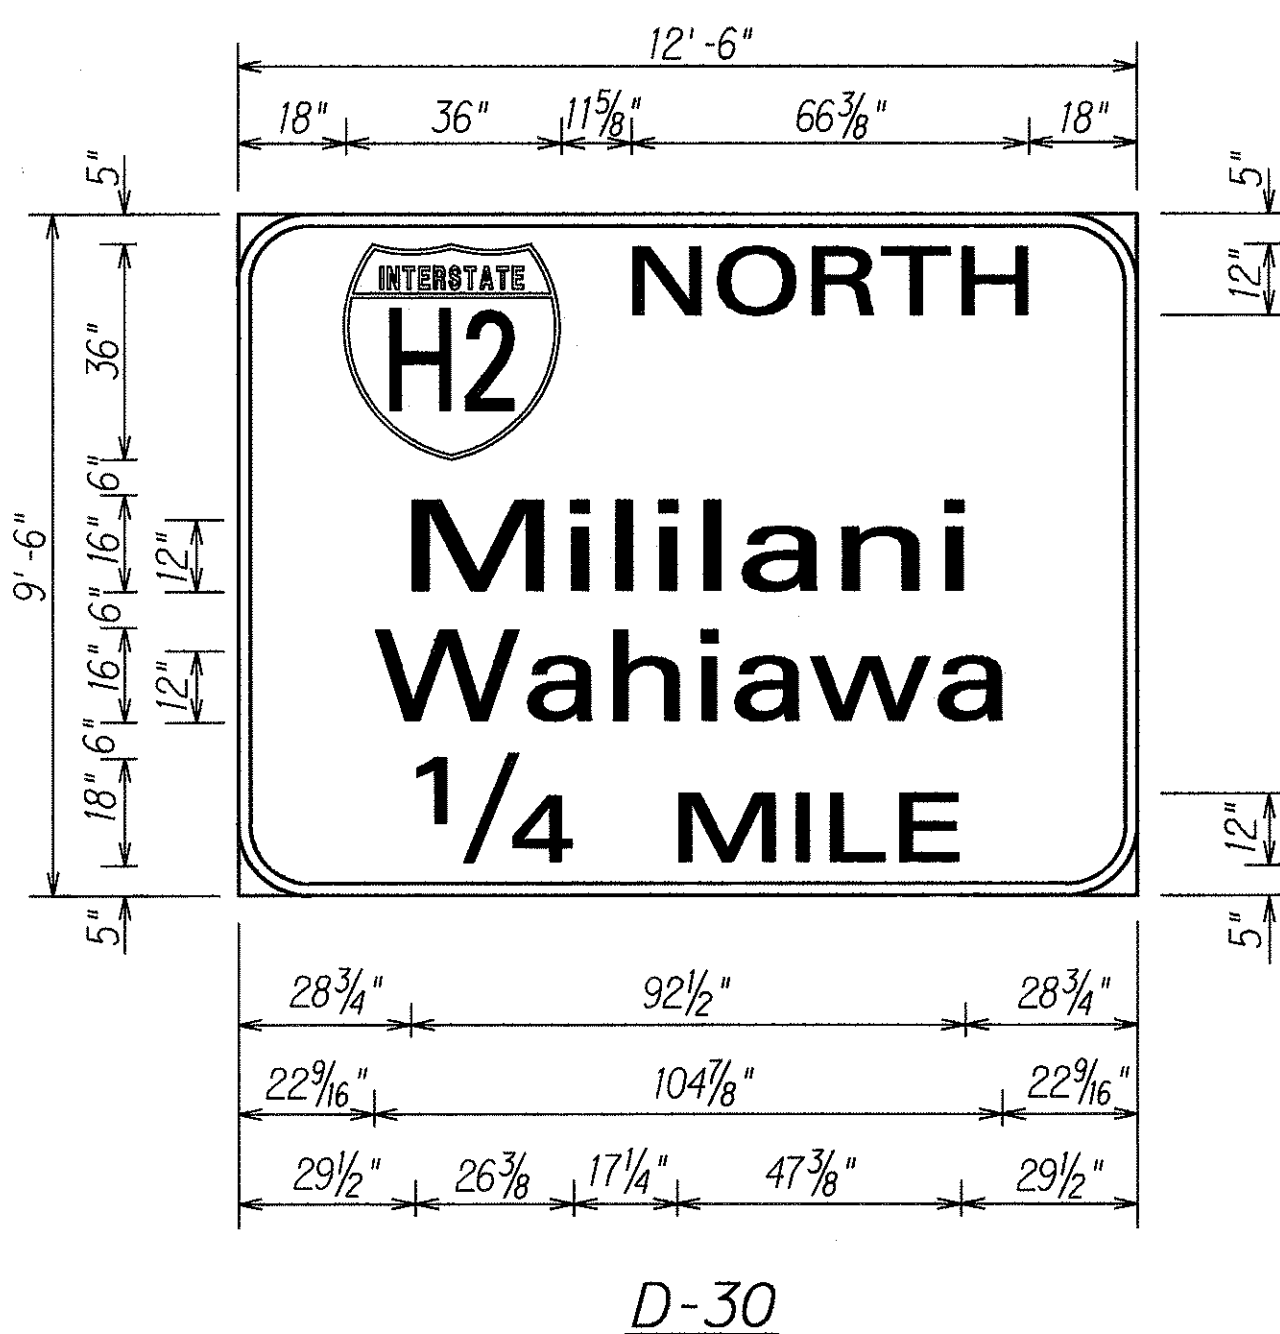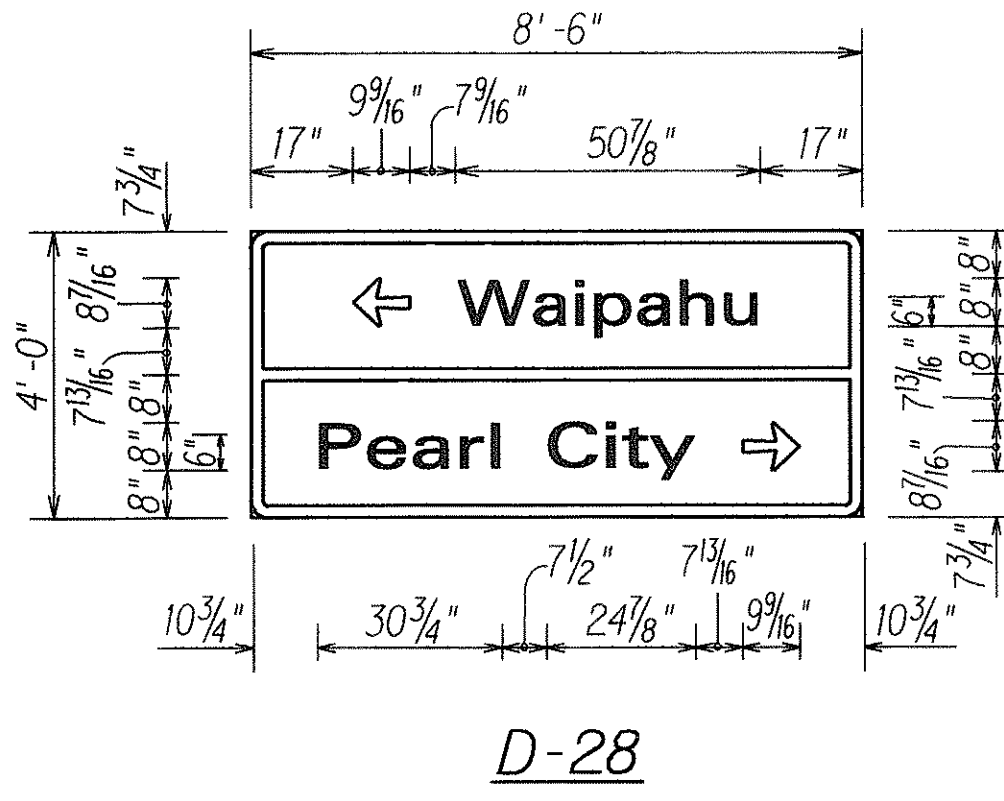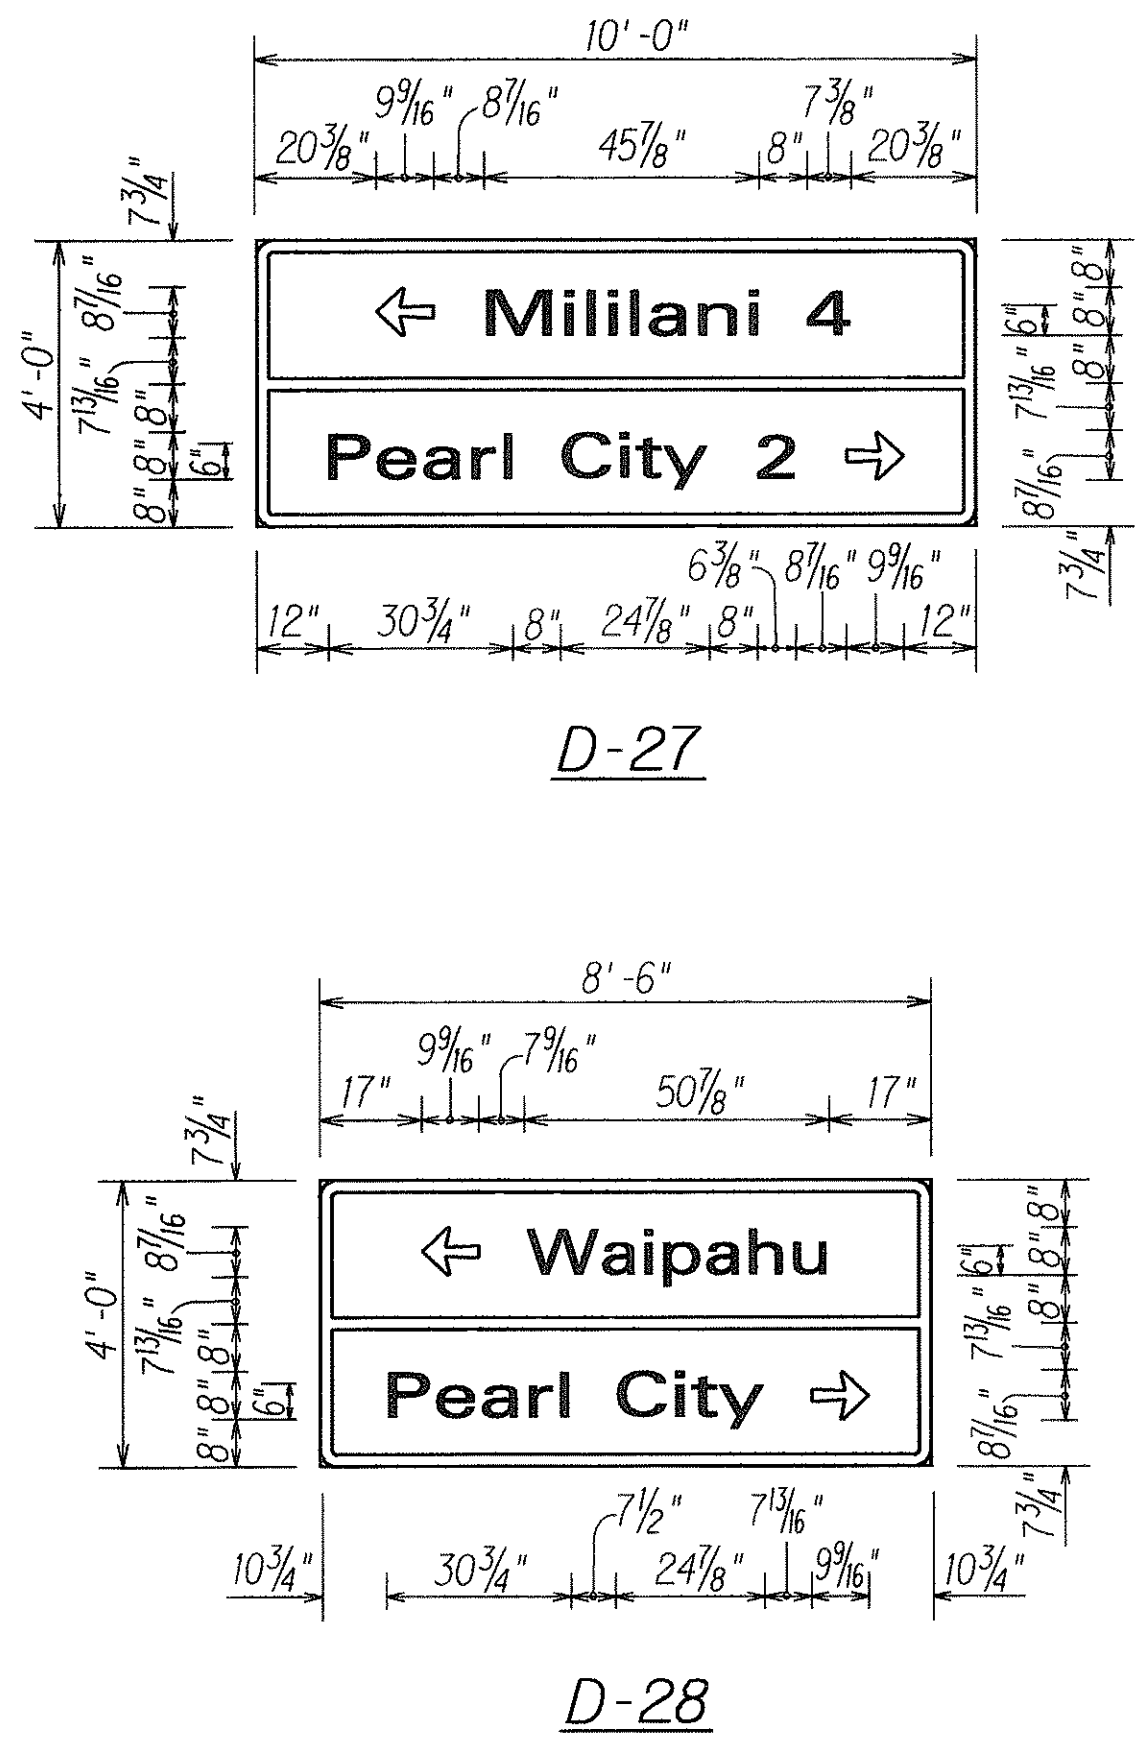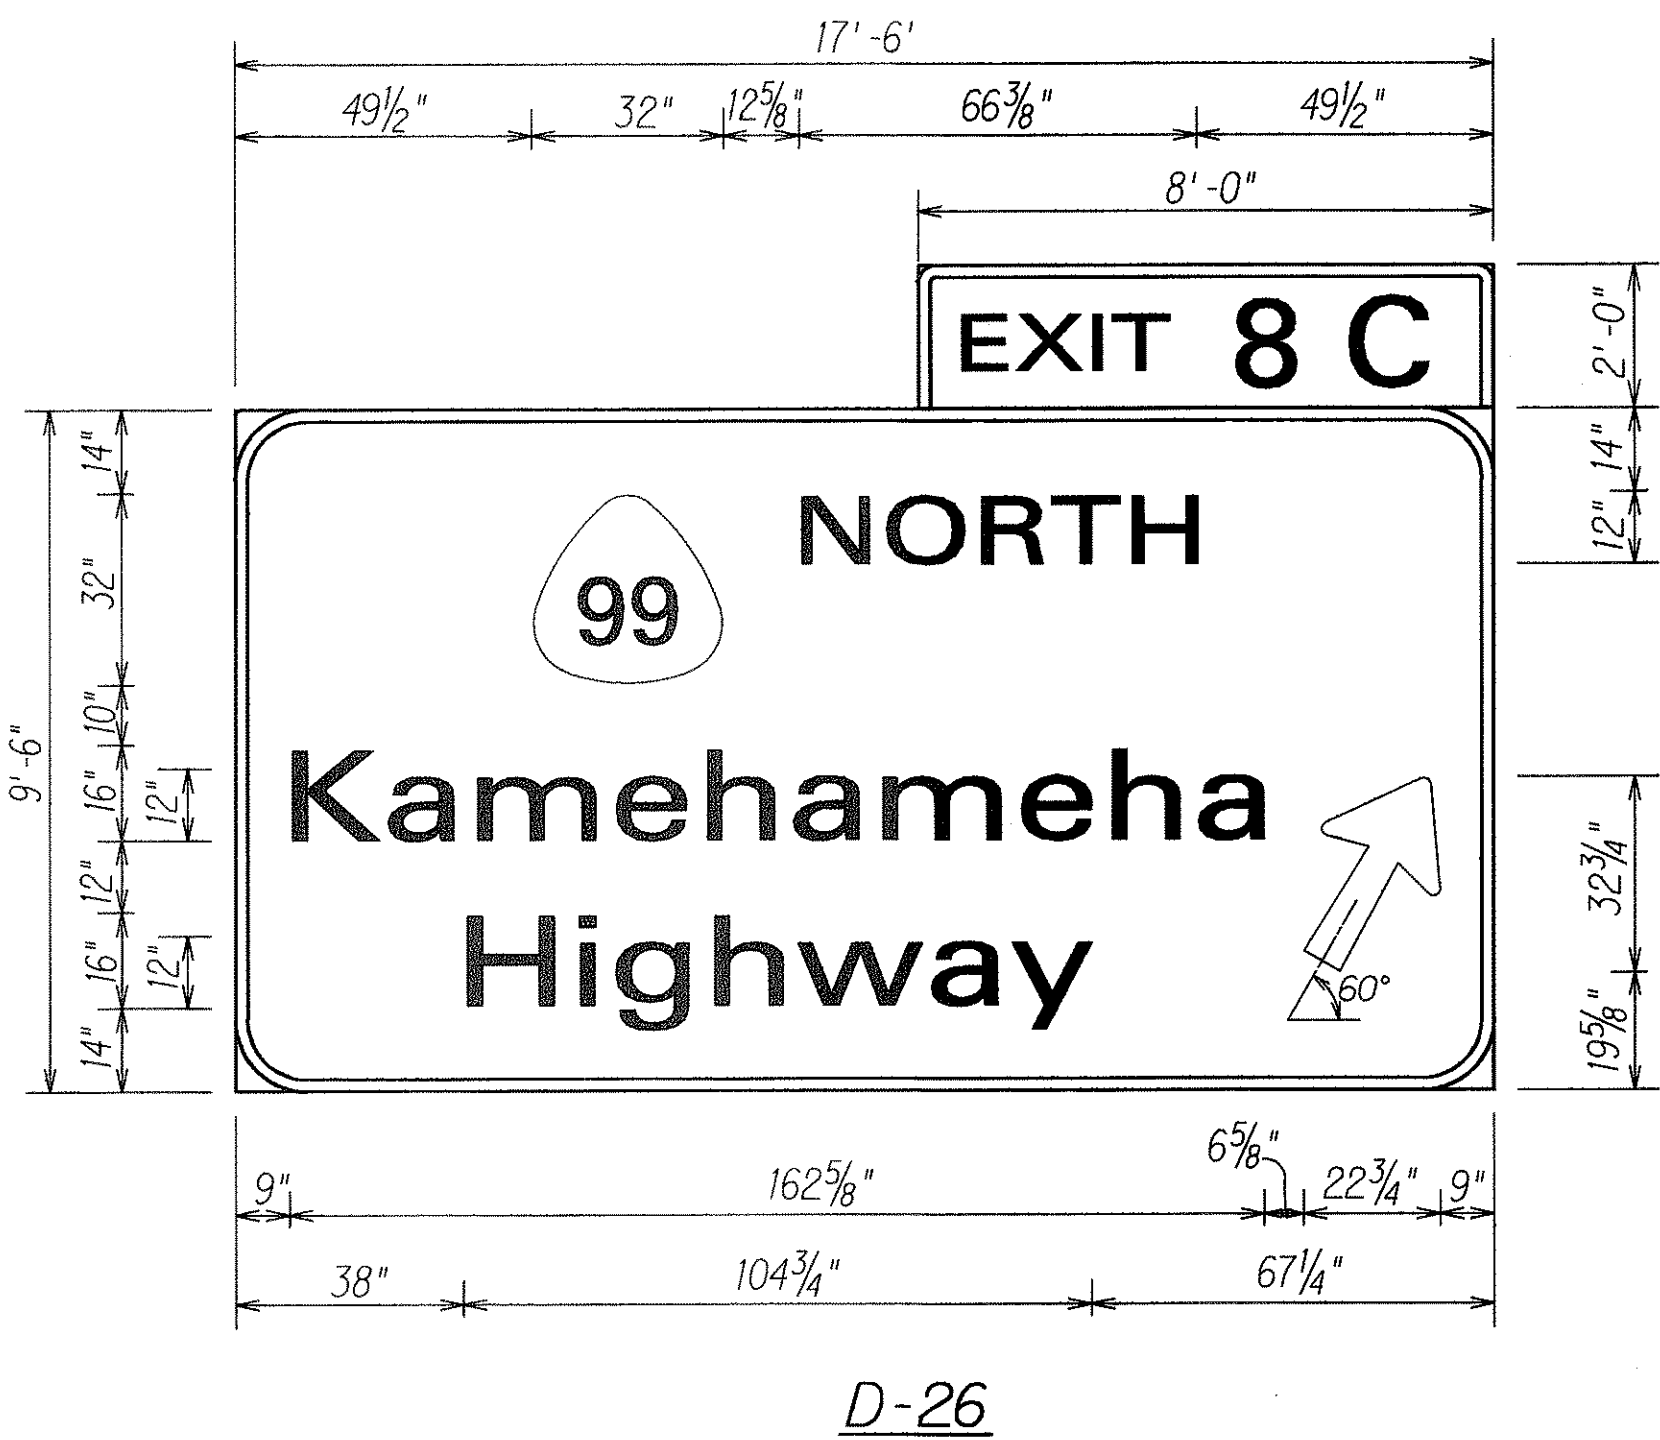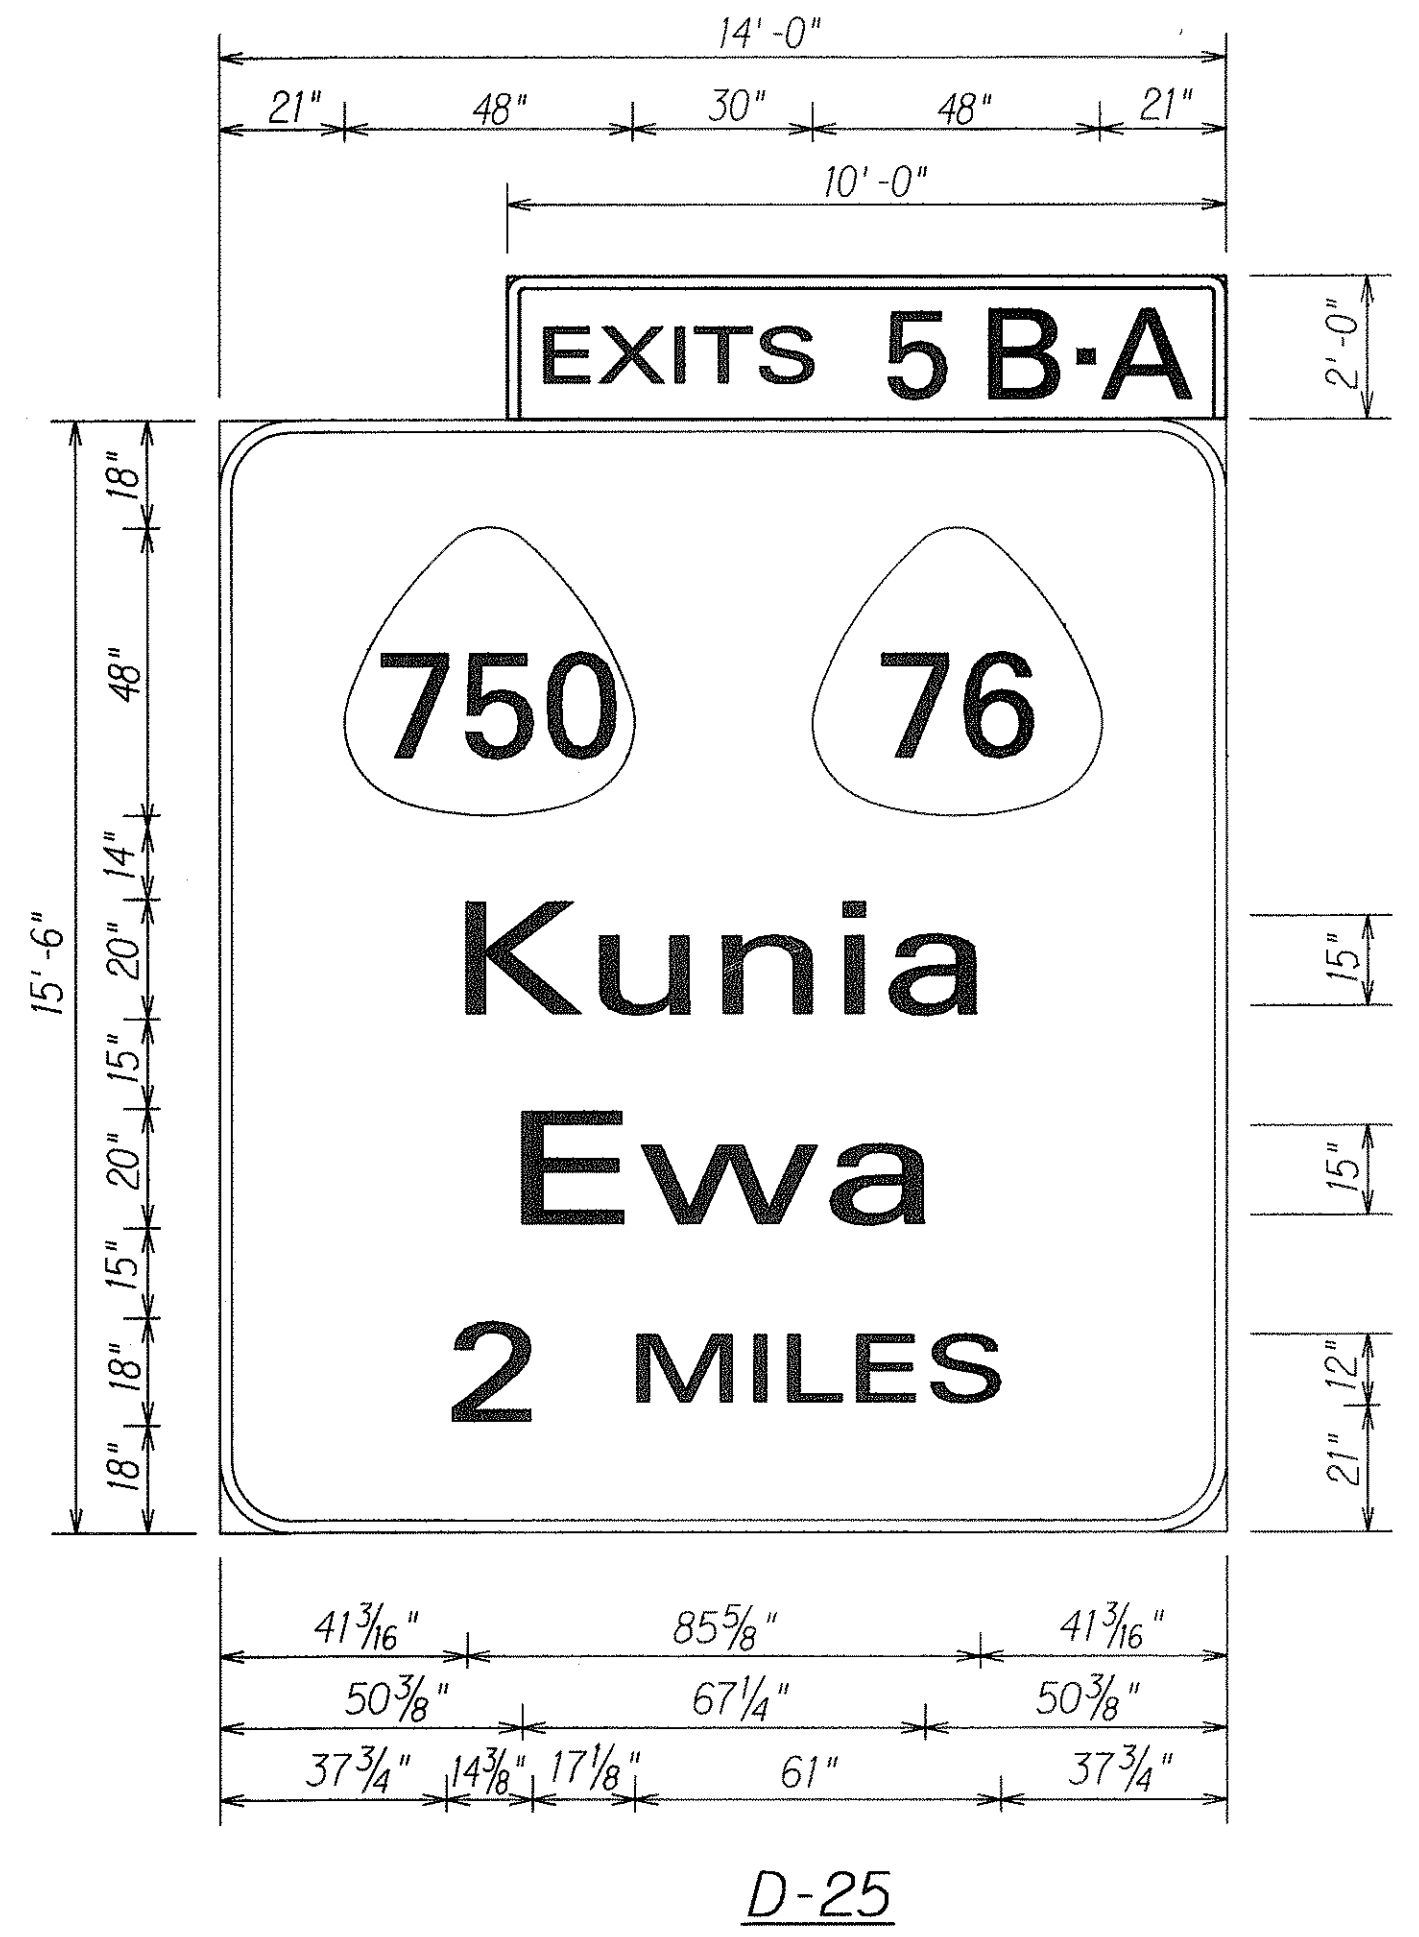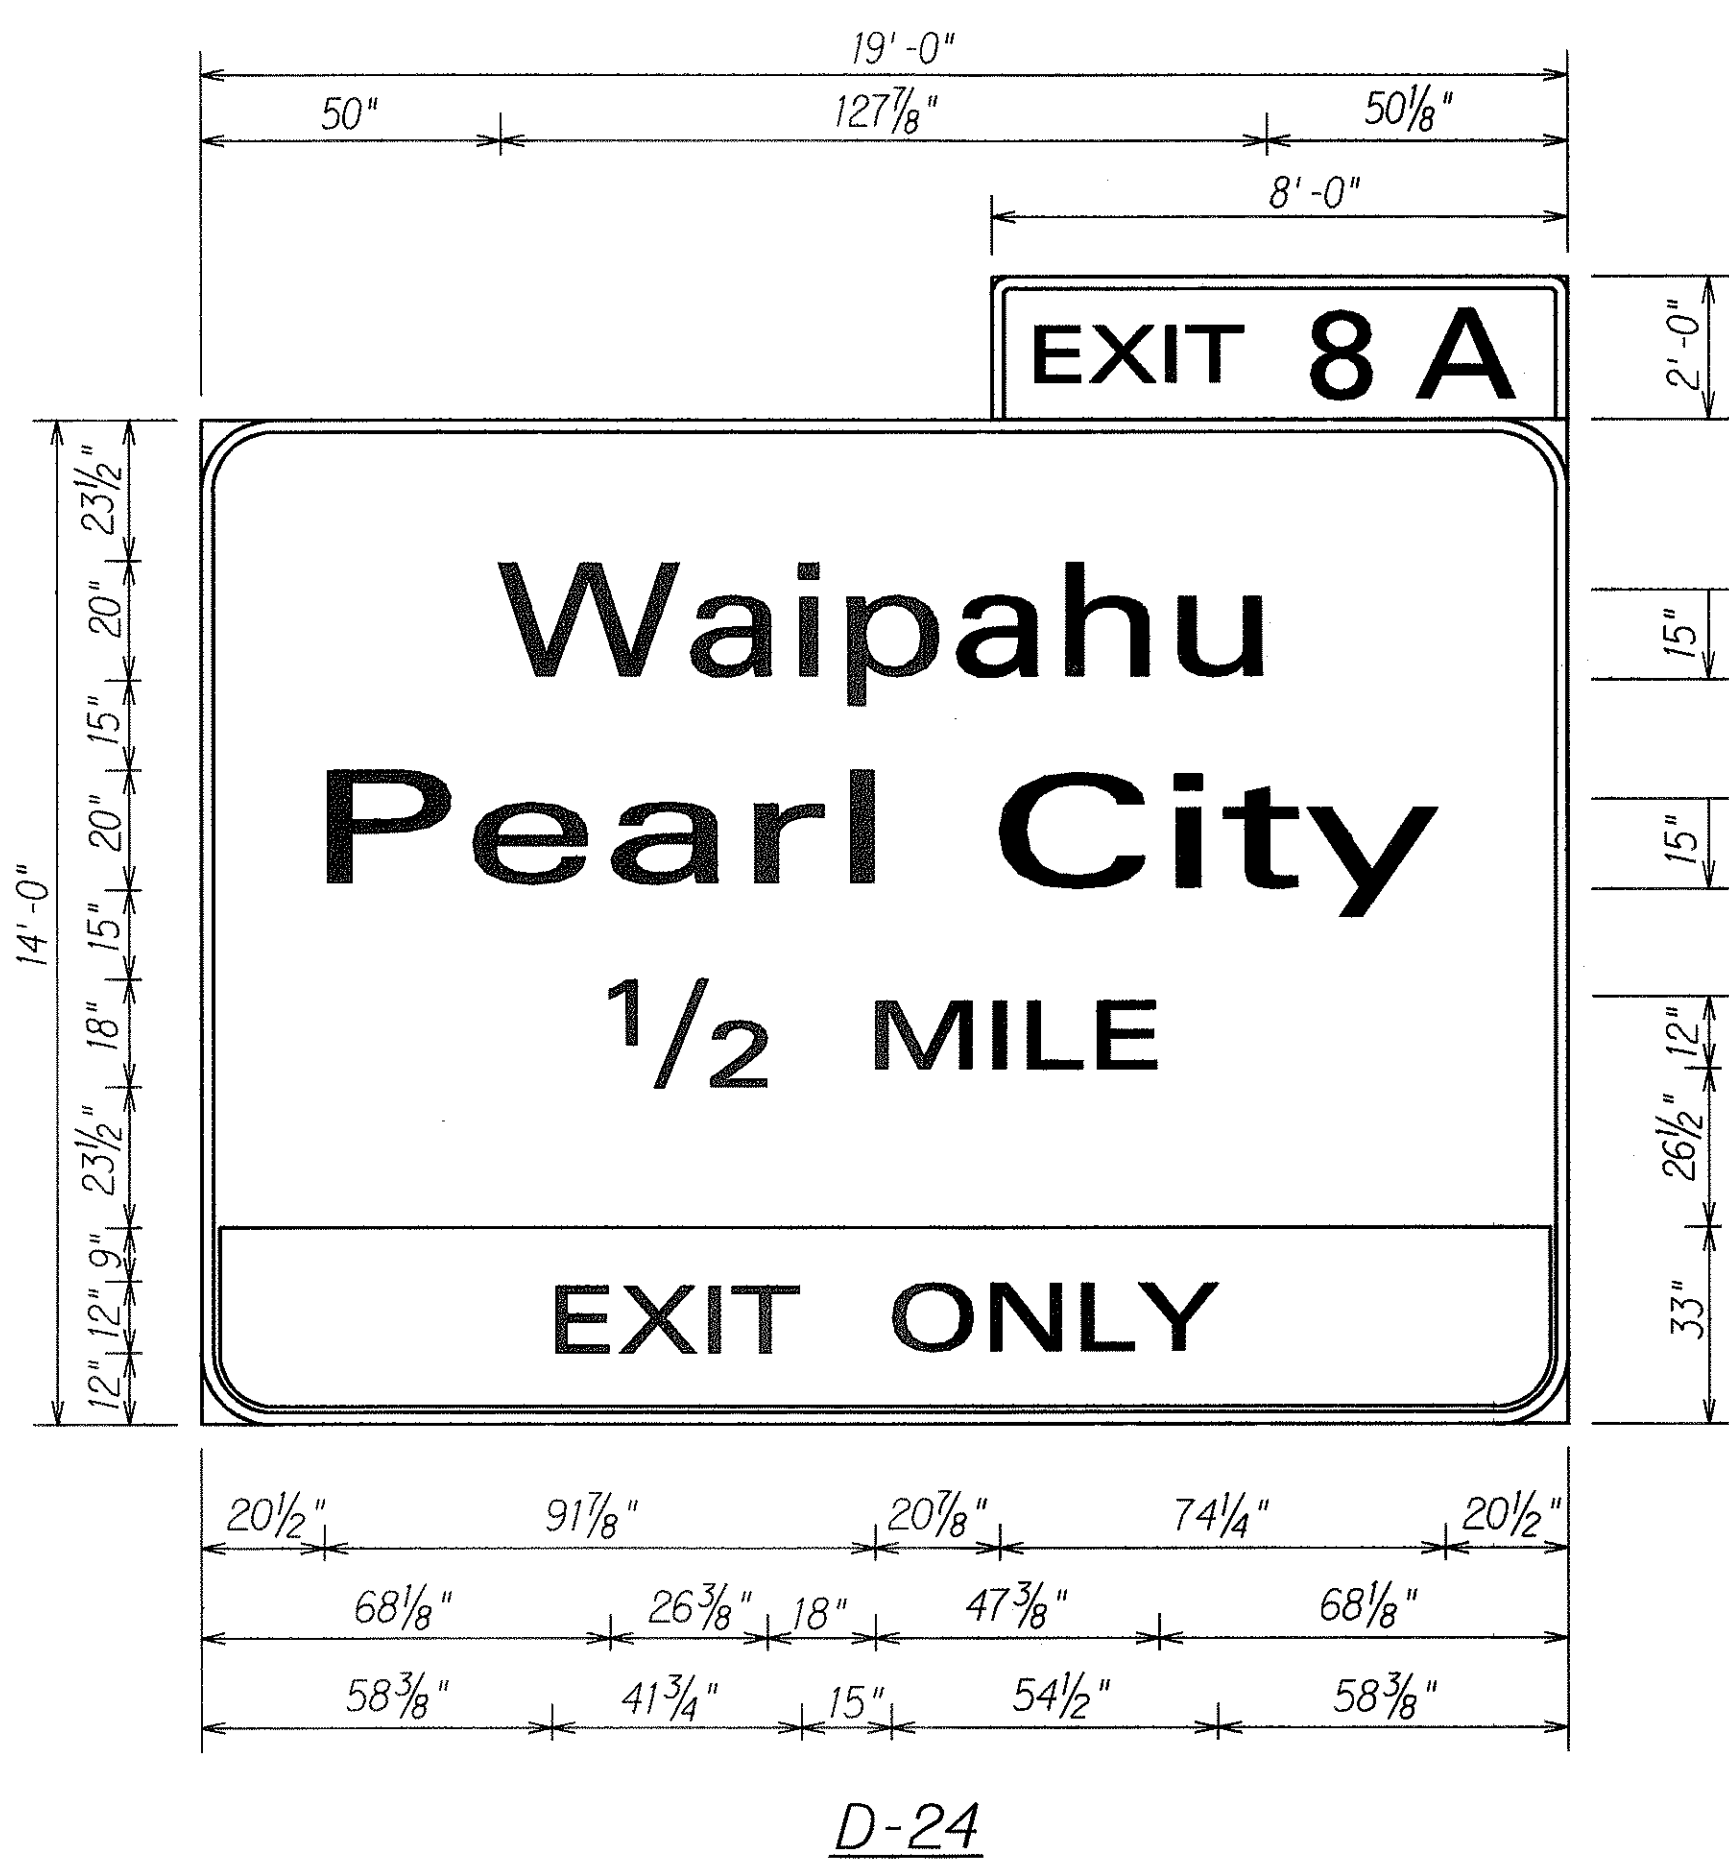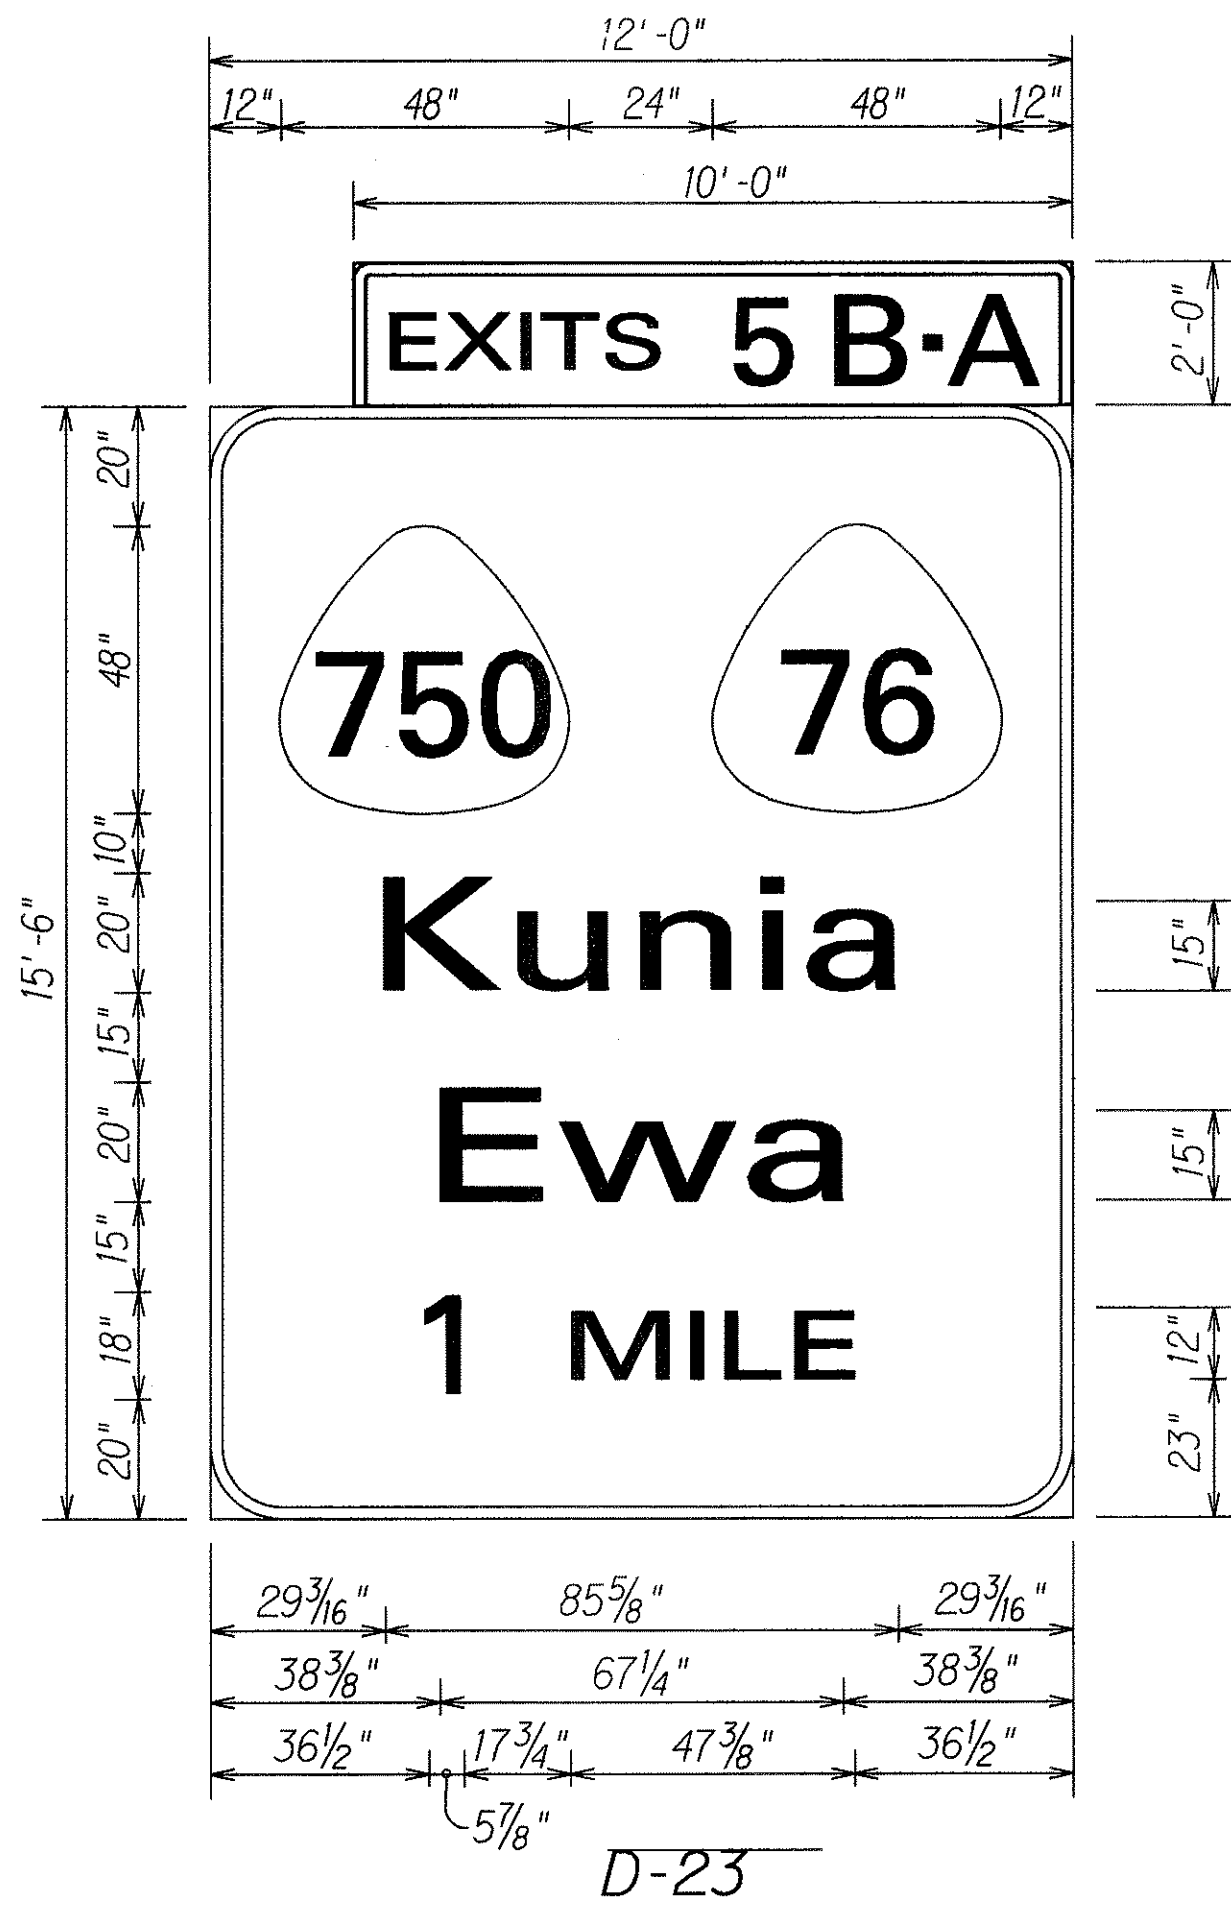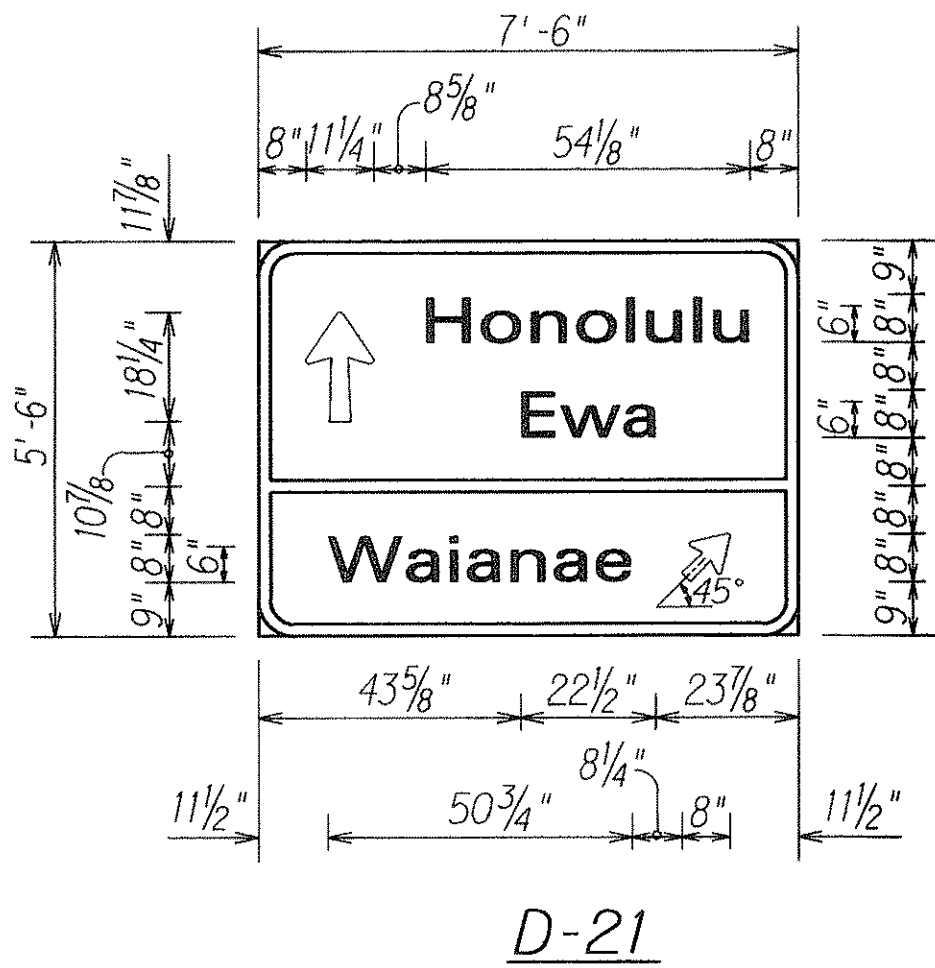


10/14/93	Revised Sign Panel D-30 message to include "Mililani".
6/24/92	Revised Sign Panels D-24 & D-25 to clarify Panel Layout.
DATE	REVISION
STATE OF HAWAII DEPARTMENT OF TRANSPORTATION HIGHWAYS DIVISION DESTINATION SIGN PANEL LAYOUTS INTERSTATE ROUTE H-1 PAVEMENT MARKINGS, ROADWAY DELINEATION & REFURBISH SIGNS Palailai I.C. to Aieakoa Ave. F.A.I. Project No. IR-HI-1(215) Scale: 3/8" = 1'-0" Date: March 1992 SHEET No. F3 OF 5 SHEETS	


FED. ROAD DIST. NO.	STATE	FED. AID PROJ. NO.	FISCAL YEAR	SHEET NO.	TOTAL SHEETS
HAWAII	HAW.	IR-H1-1(215)	1992	38	44

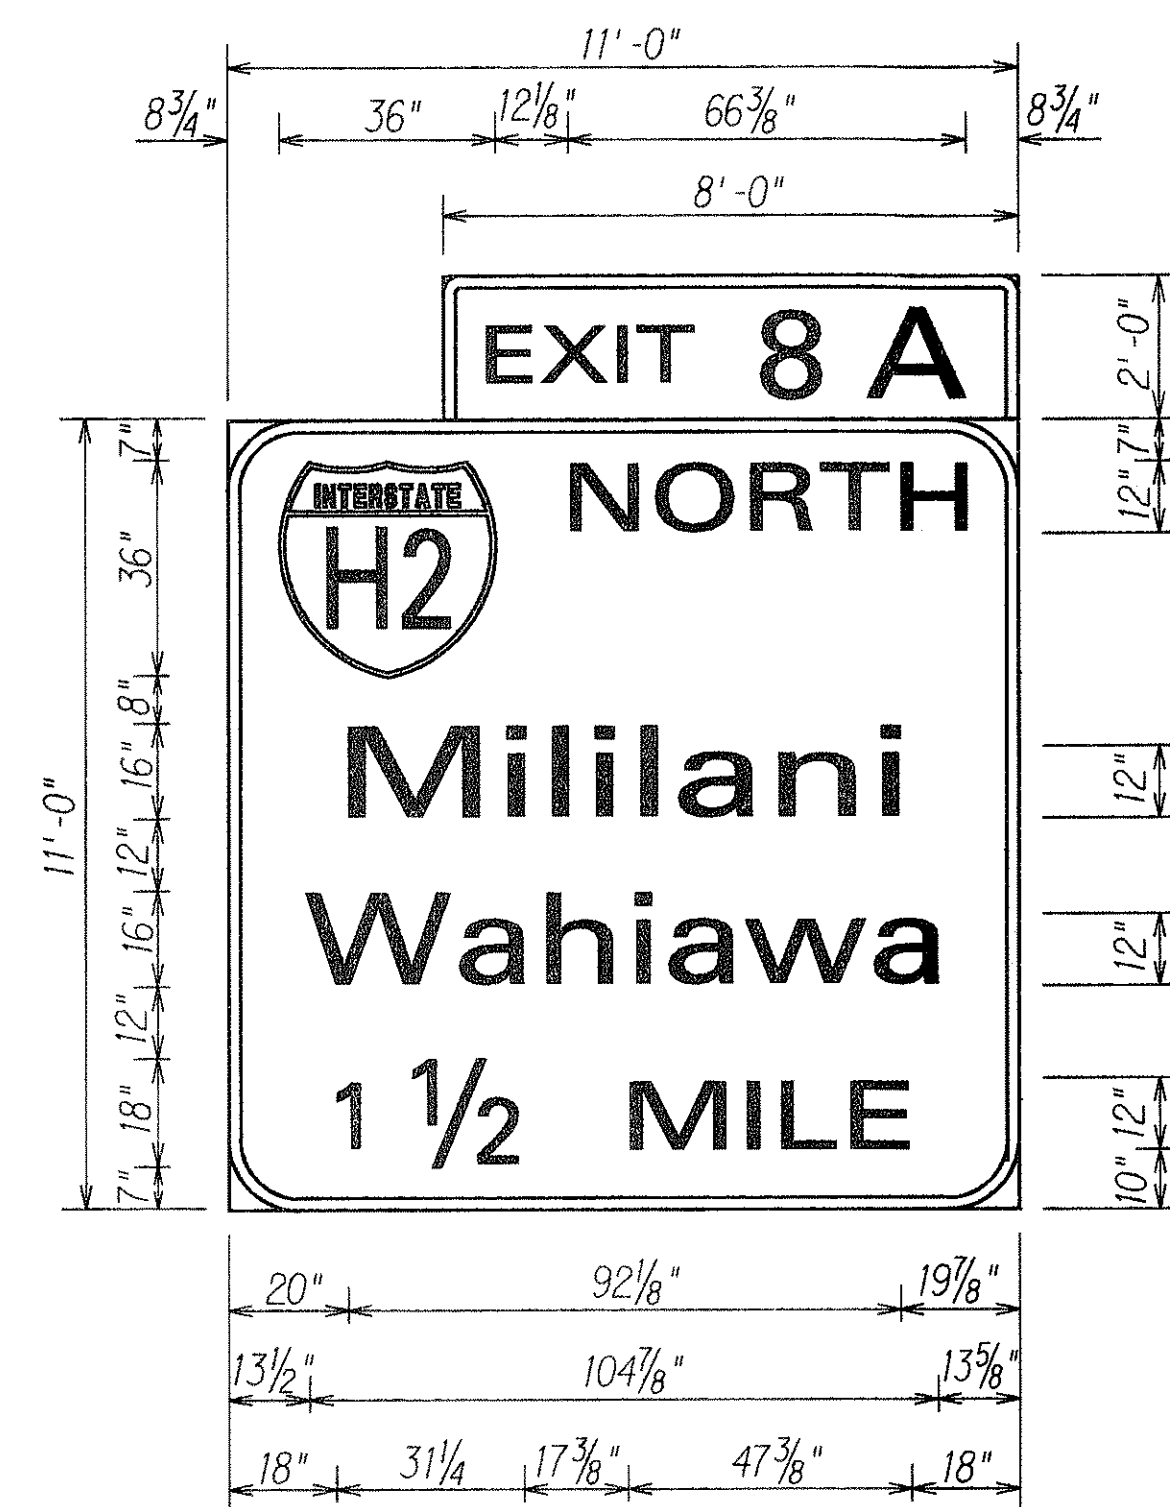


D-31

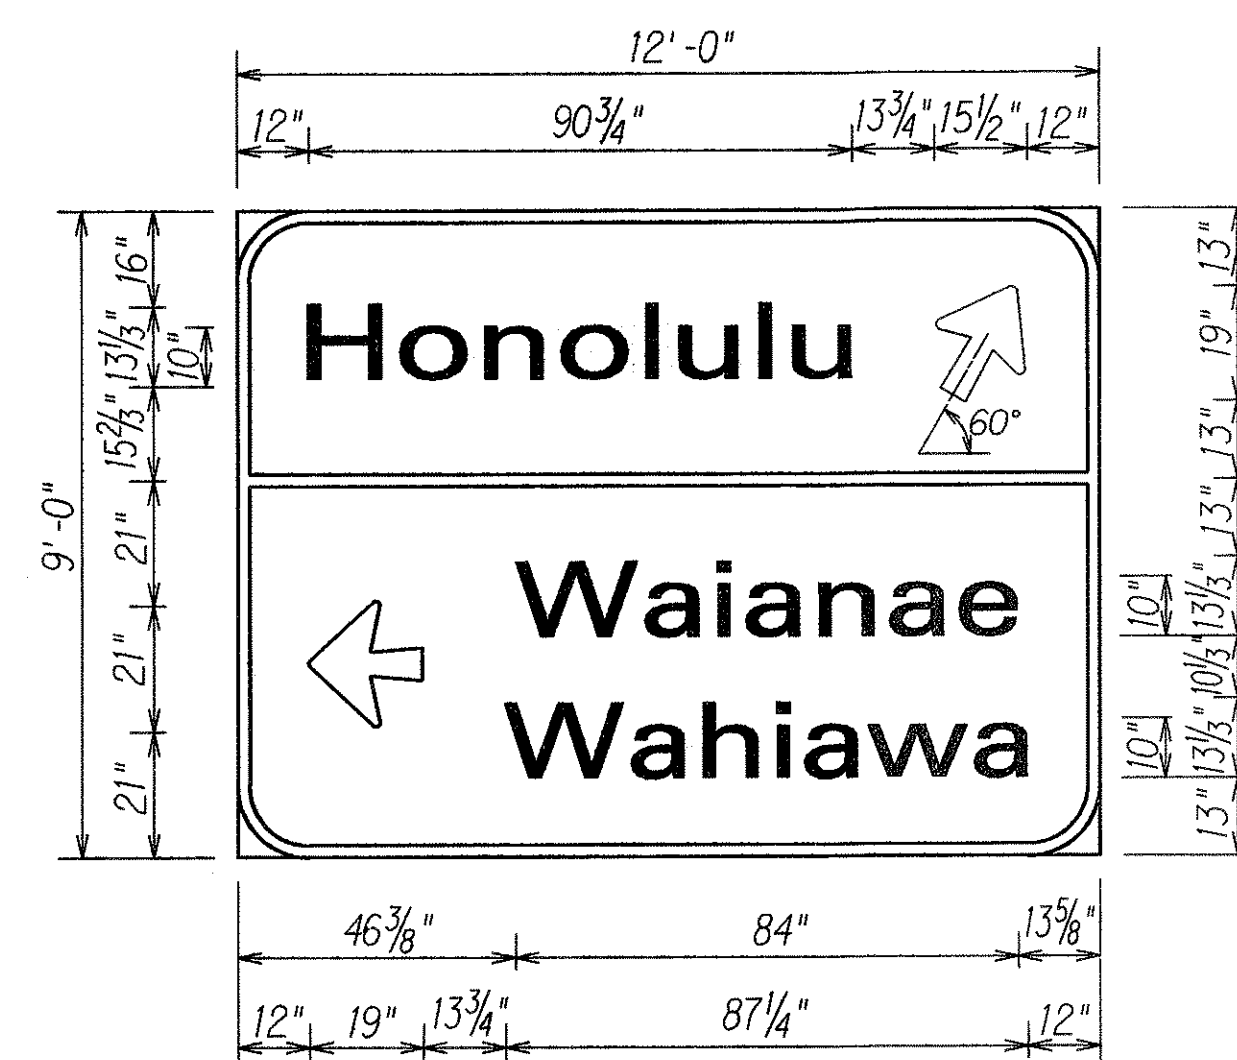


D-32

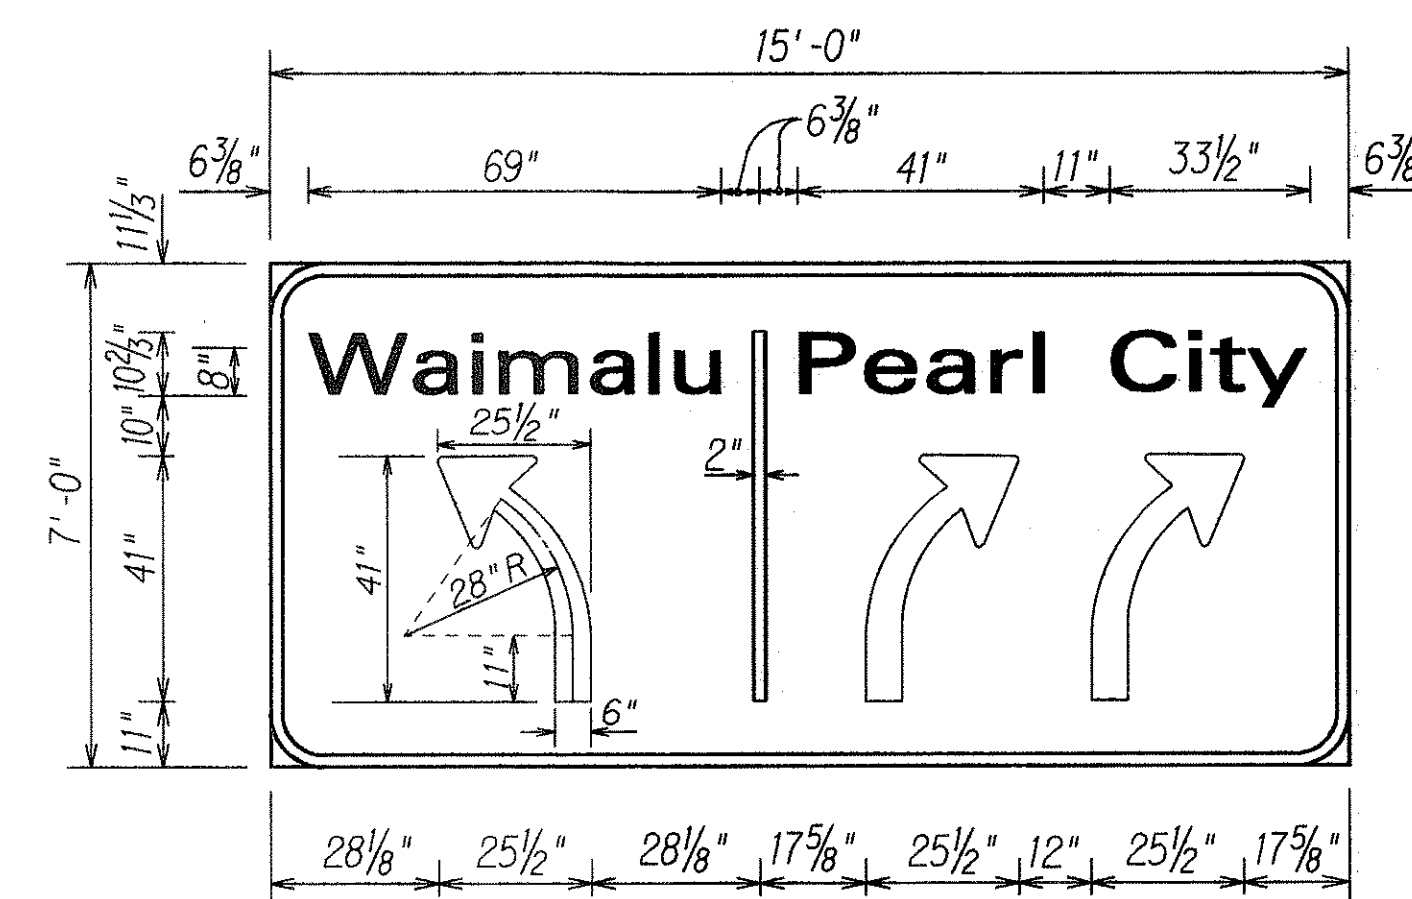


D-33 & 34

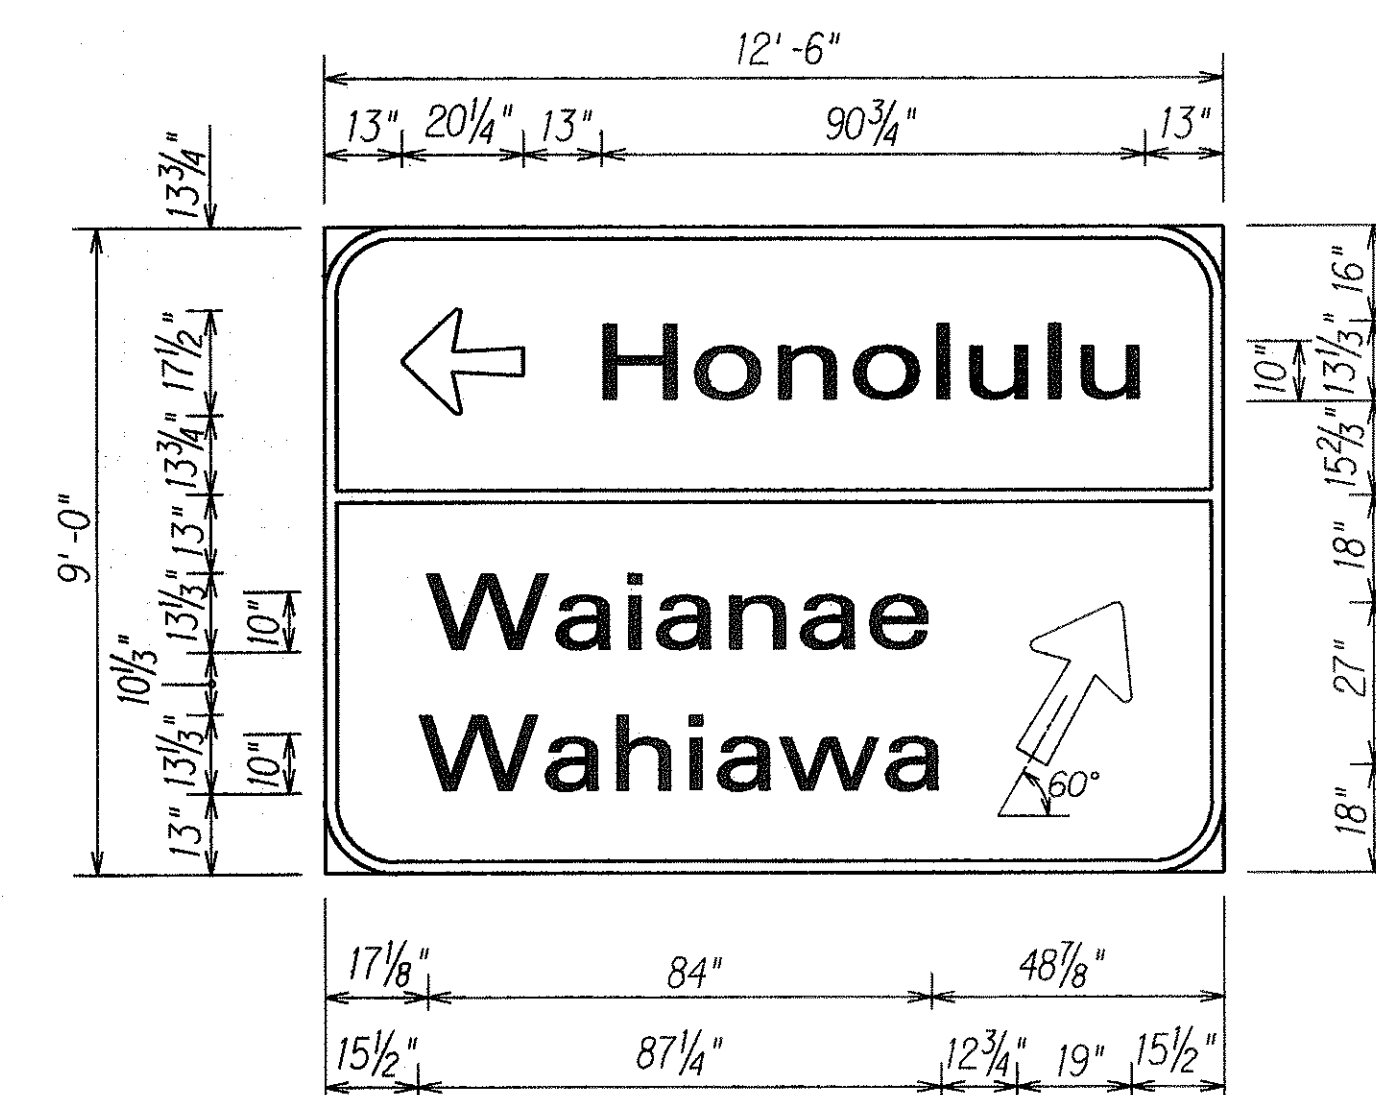


D-35

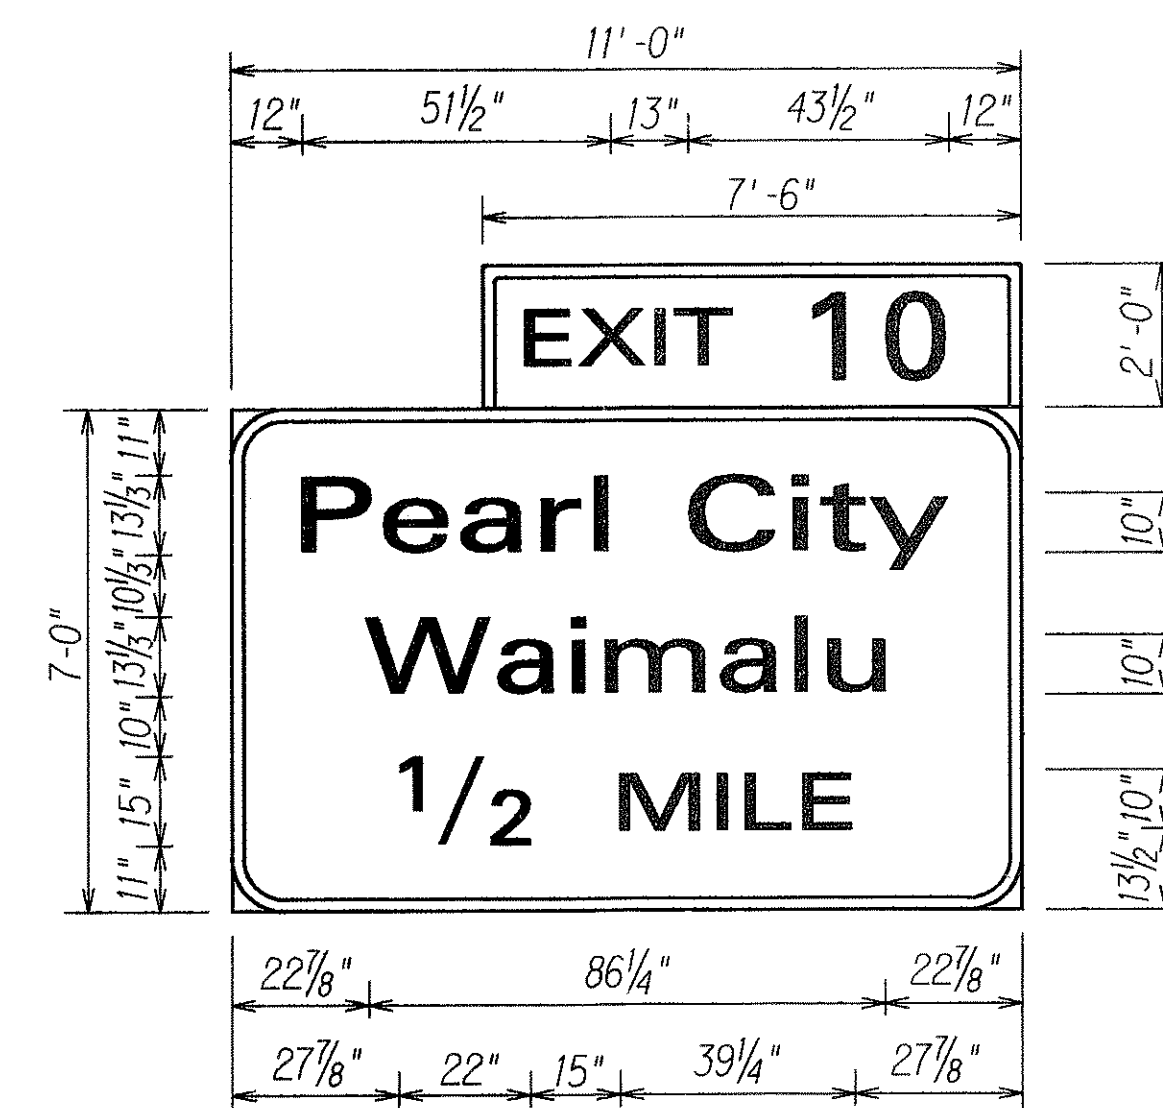


D-37

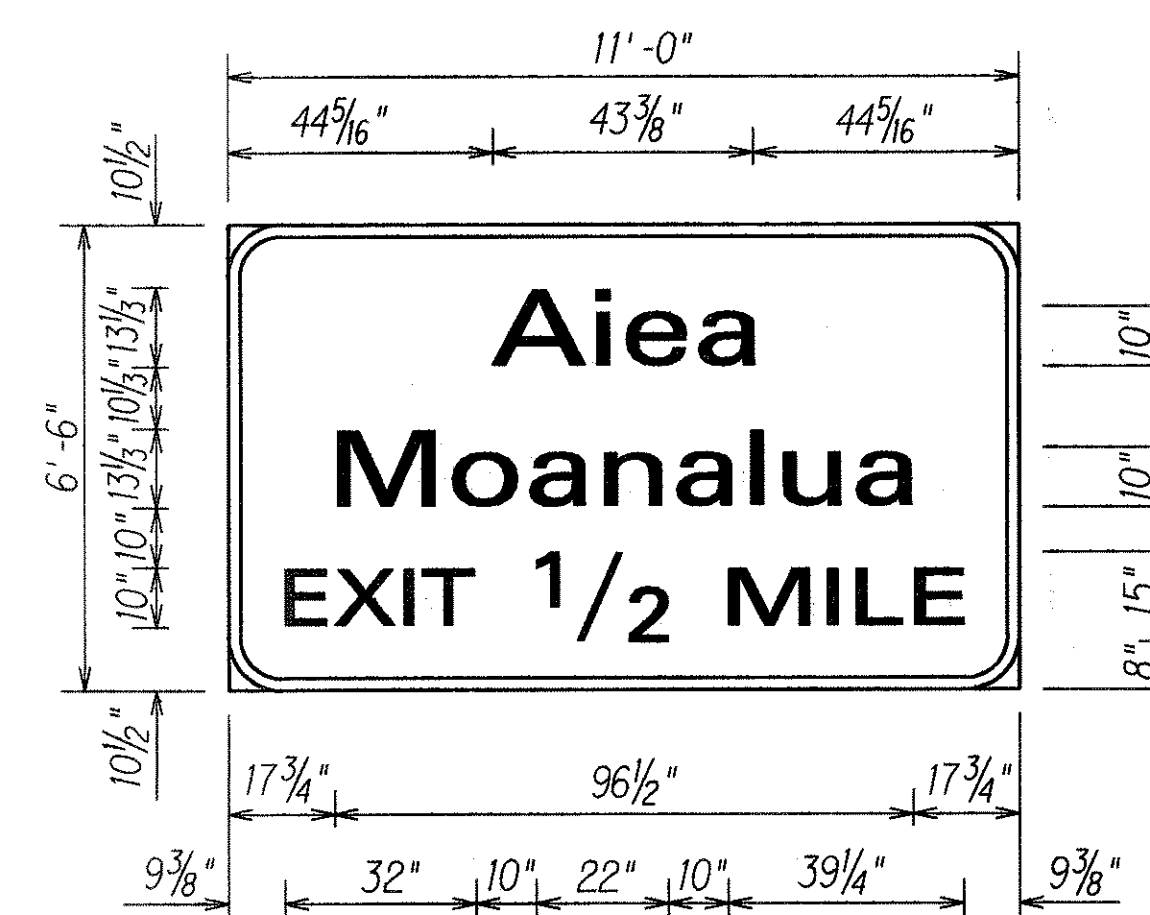


D-39

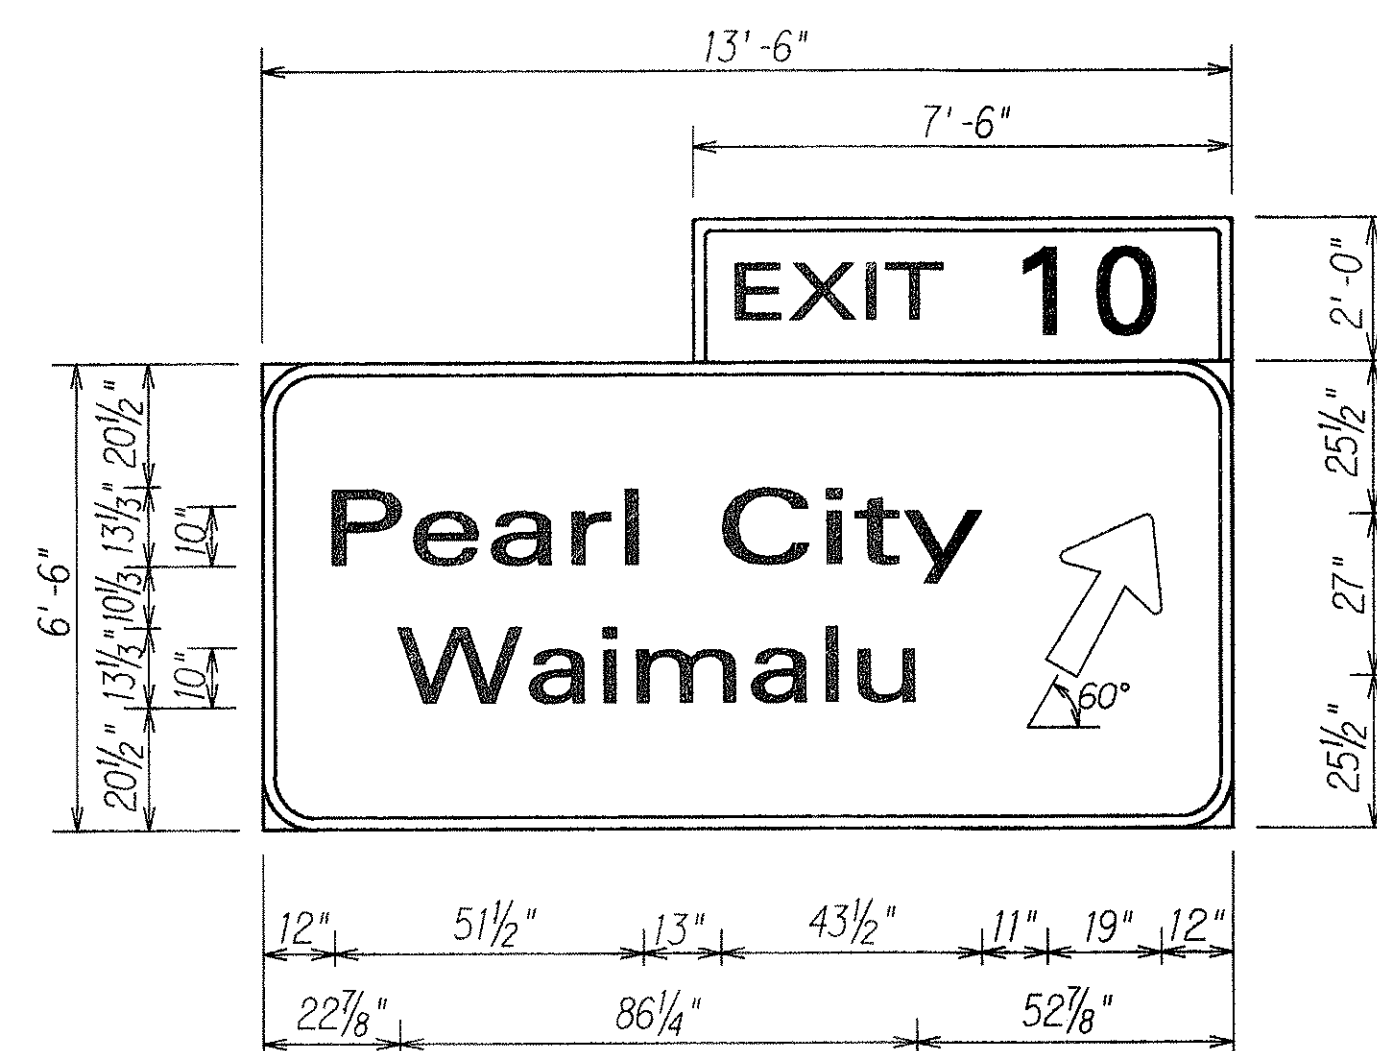


D-36

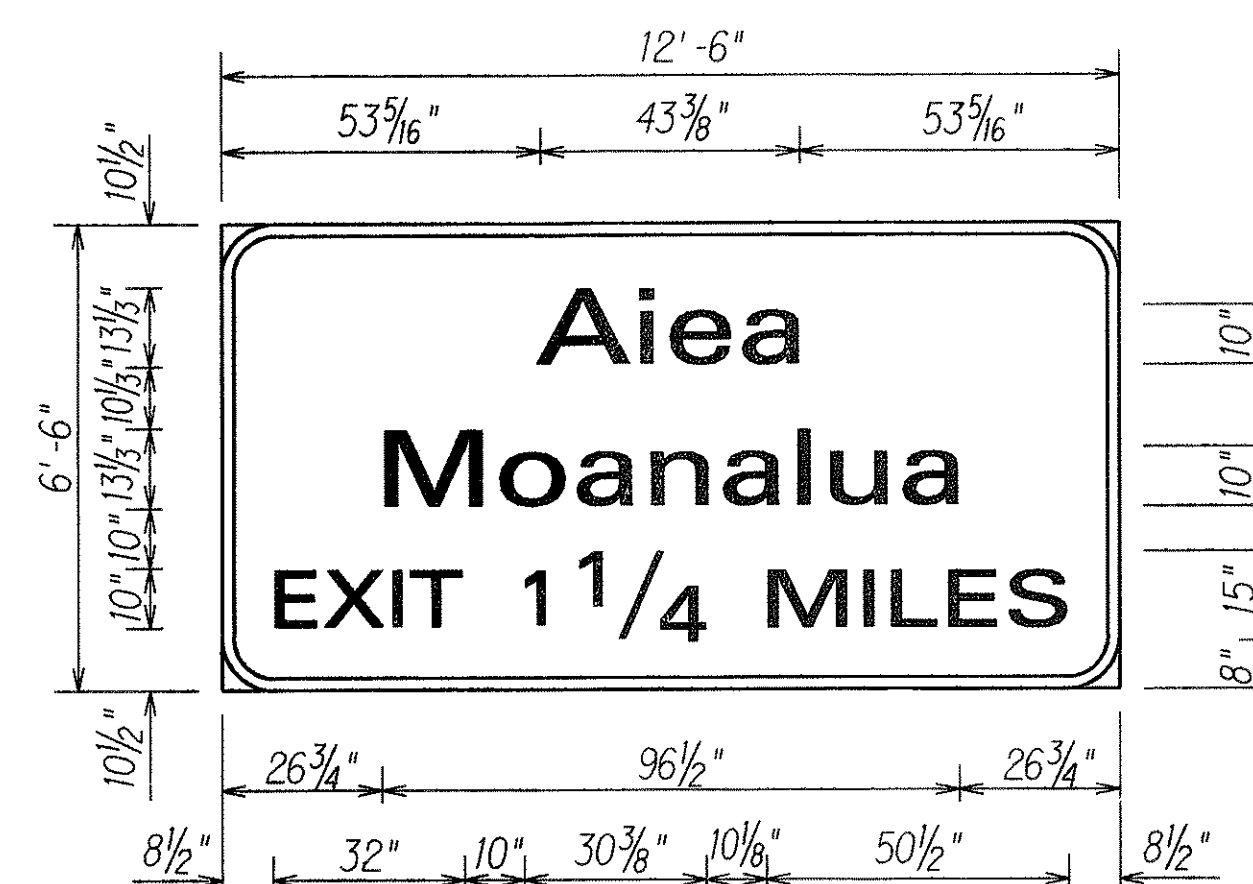

D-38

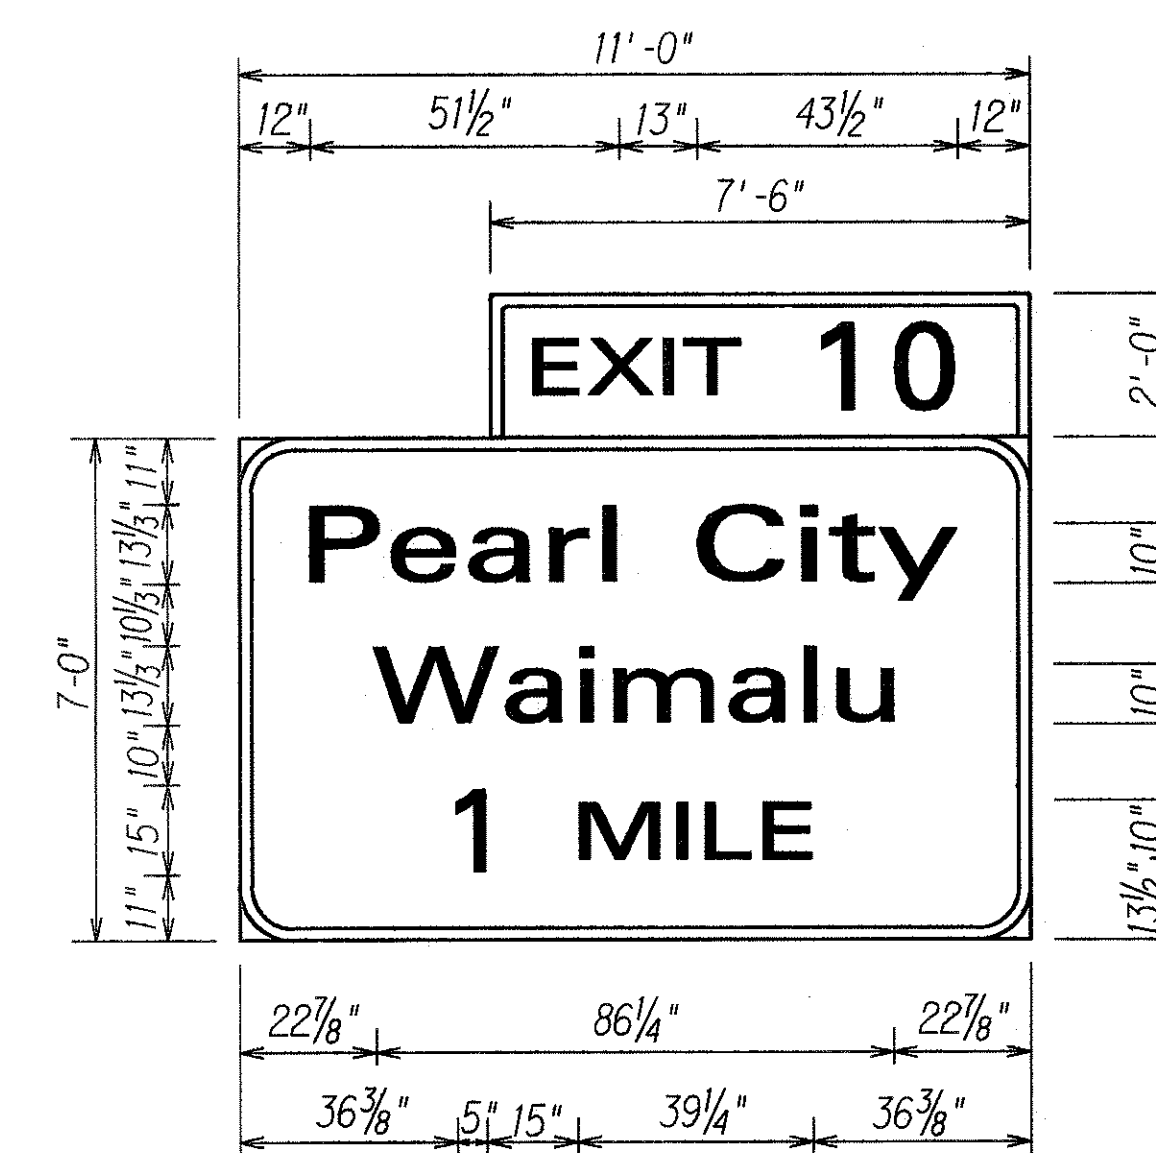

D-40

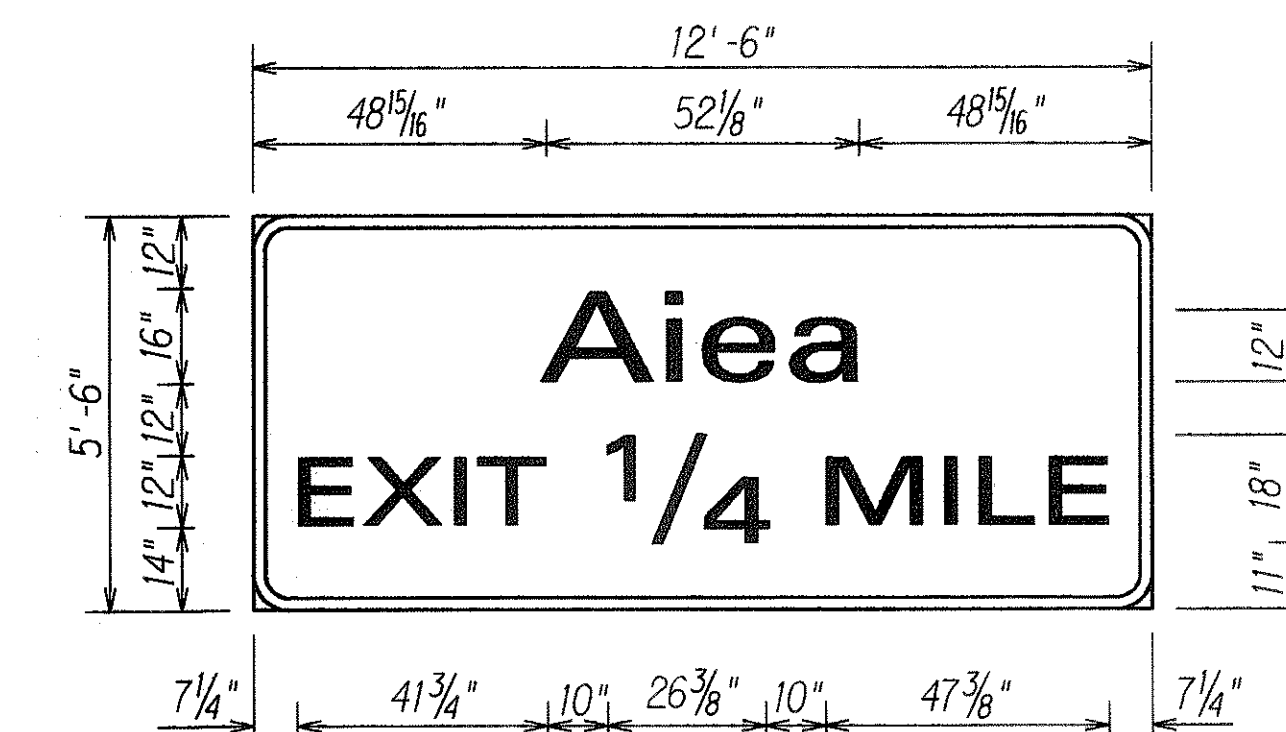

D-41

ORIGINAL PLAN	SURVEY PLOTTED BY _____ DATE _____
NOTE BOOK	DRAWN BY _____
	TRACED BY _____
	DESIGNED BY _____
	QUANTITIES BY _____
No. _____	CHECKED BY _____

STATE OF HAWAII
DEPARTMENT OF TRANSPORTATION
HIGHWAYS DIVISION

DESTINATION SIGN PANEL LAYOUTS

INTERSTATE ROUTE H-1


PAYEMENT MARKINGS, ROADWAY
DELINEATION & REFURBISH SIGNS

Palala'i I.C. to Aieakoa Ave.
F.A.I. Project No. 1R-HI-K(215)


Scale: $\frac{3/8"}{1'} = 1'-0"$ Date: March 1992

SHEET No. F4 OF 5 SHEETS


FED. ROAD DIST. NO.	STATE	FED. AID PROJ. NO.	FISCAL YEAR	SHEET NO.	TOTAL SHEETS
HAWAII	HAW.	IR-H1-1(215)	1992	39	44

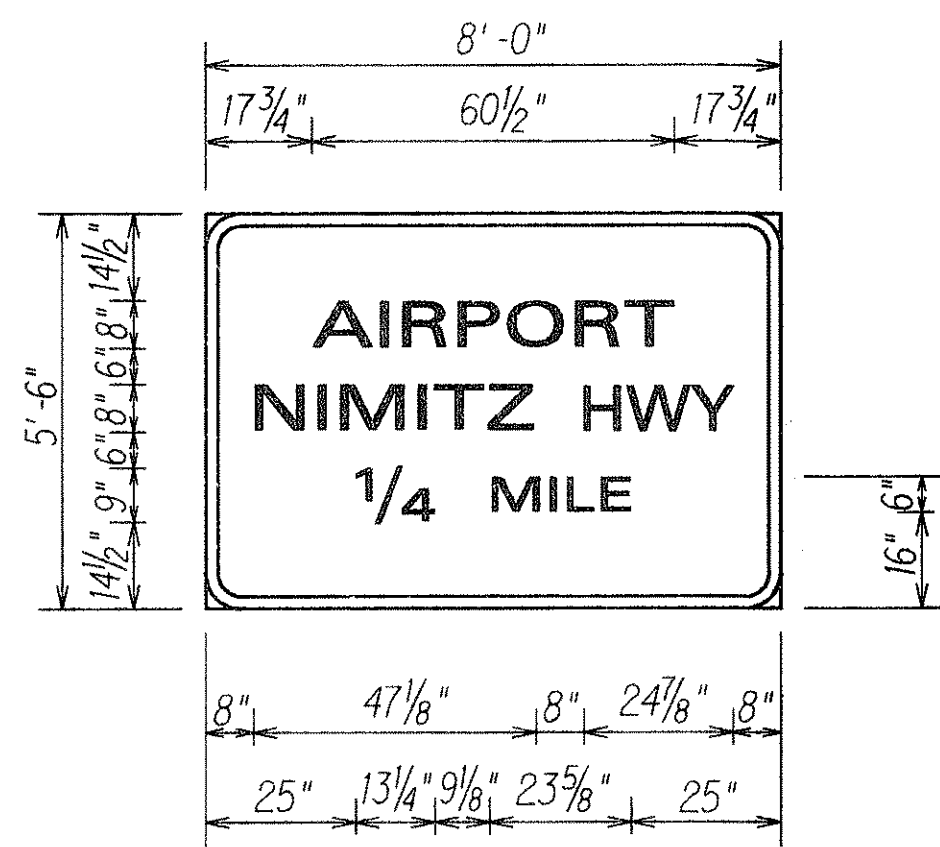


D-42

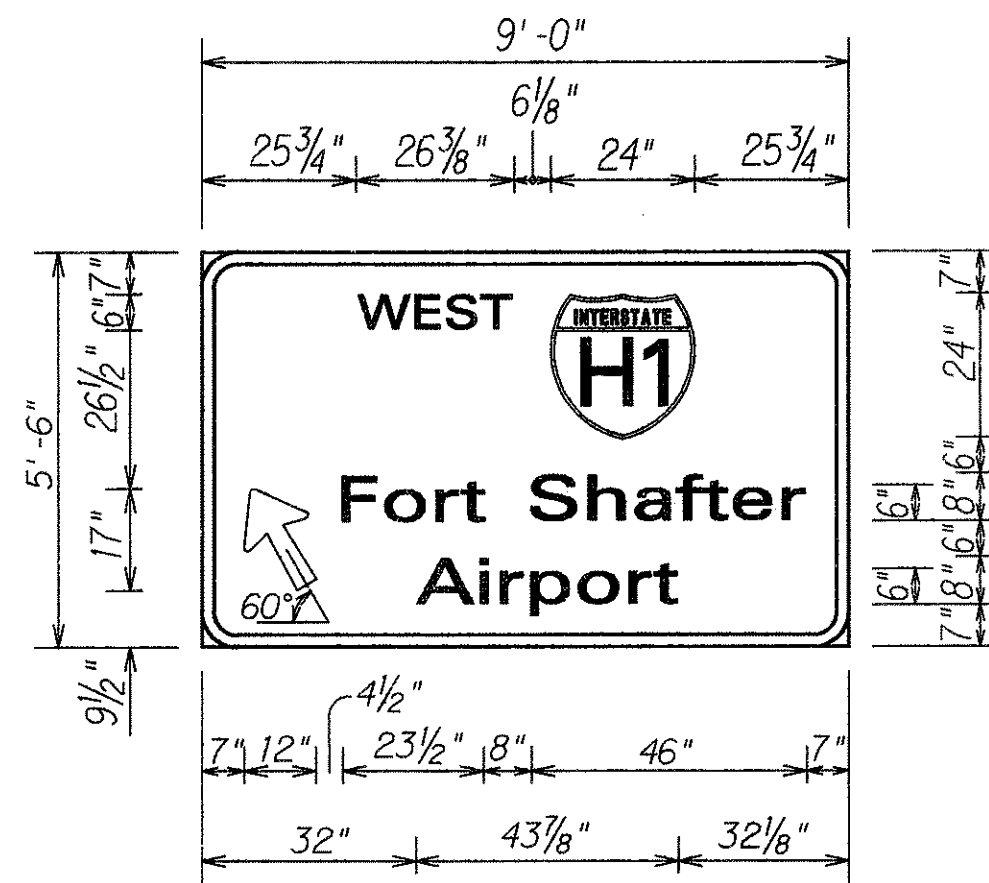


D-43, D-44 & D-47

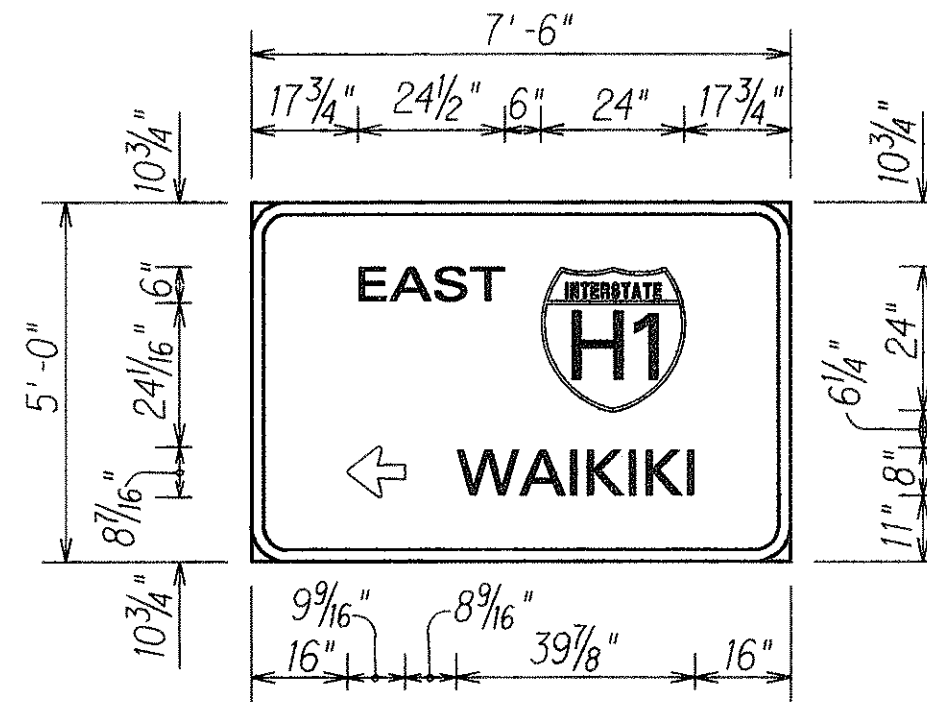


D-45

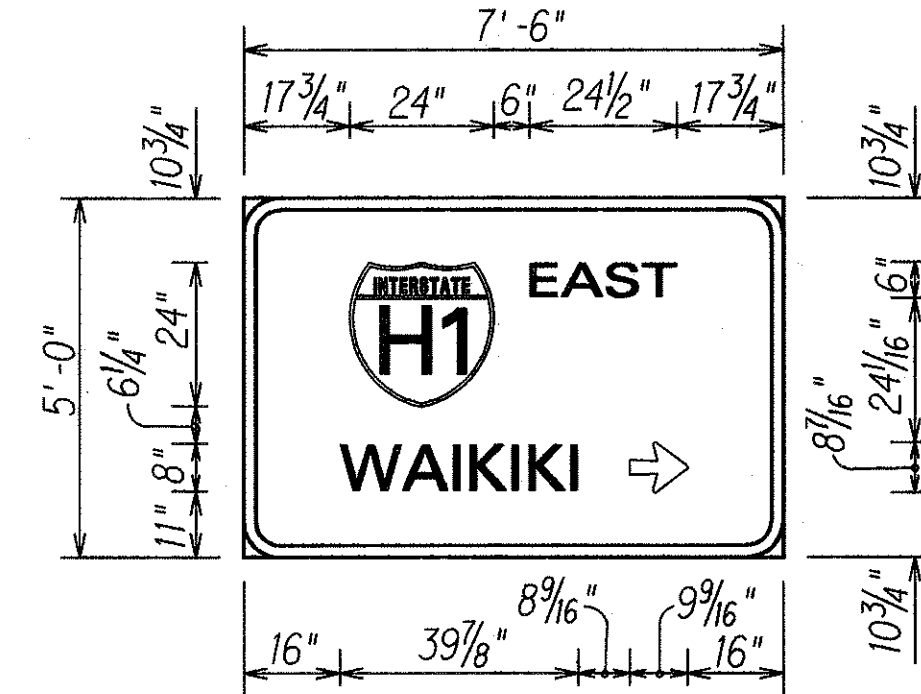


D-46

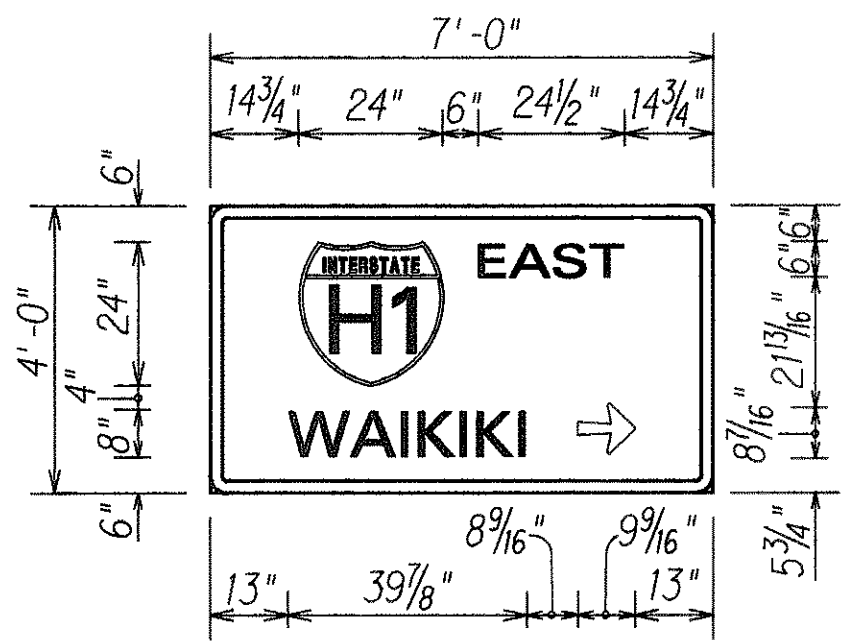


D-48

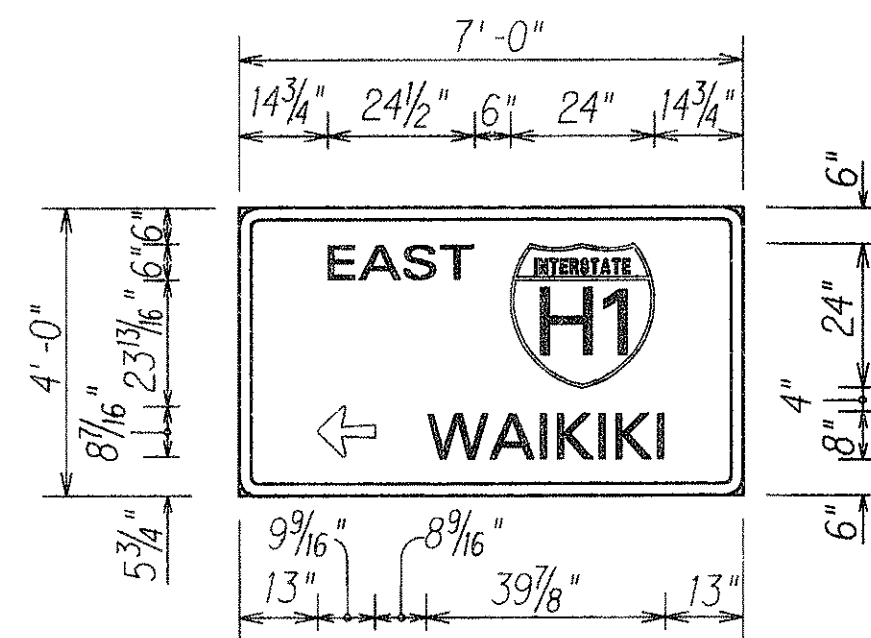


D-49

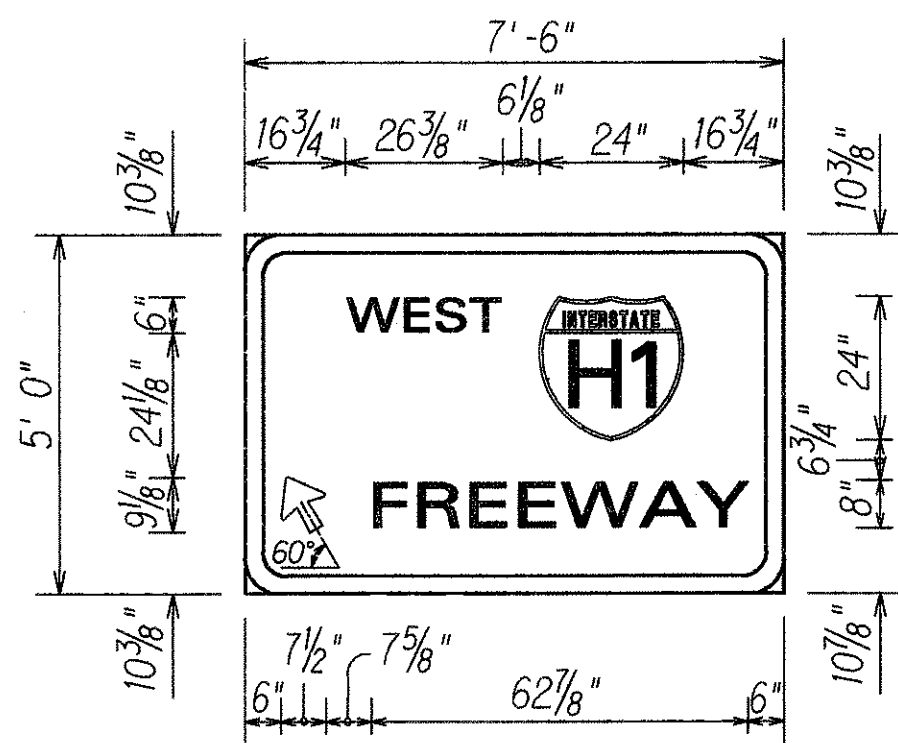


D-50

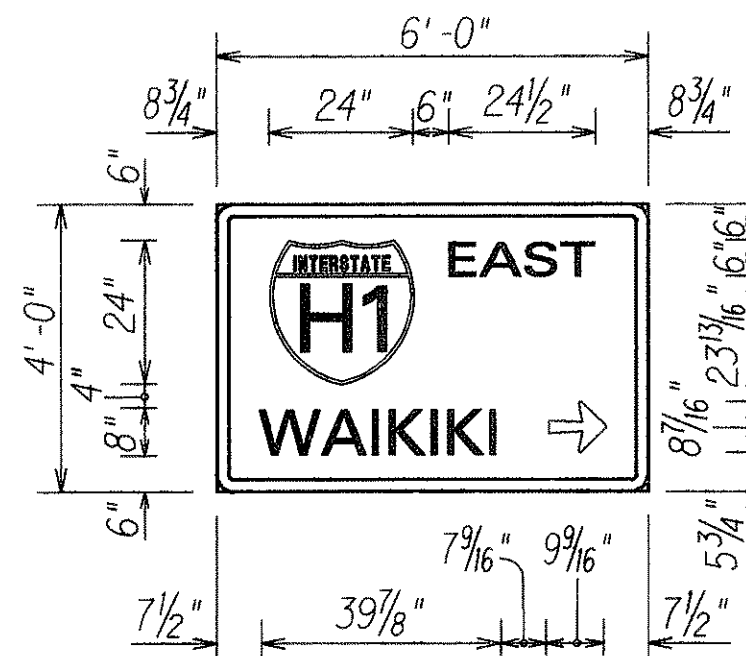

D-51

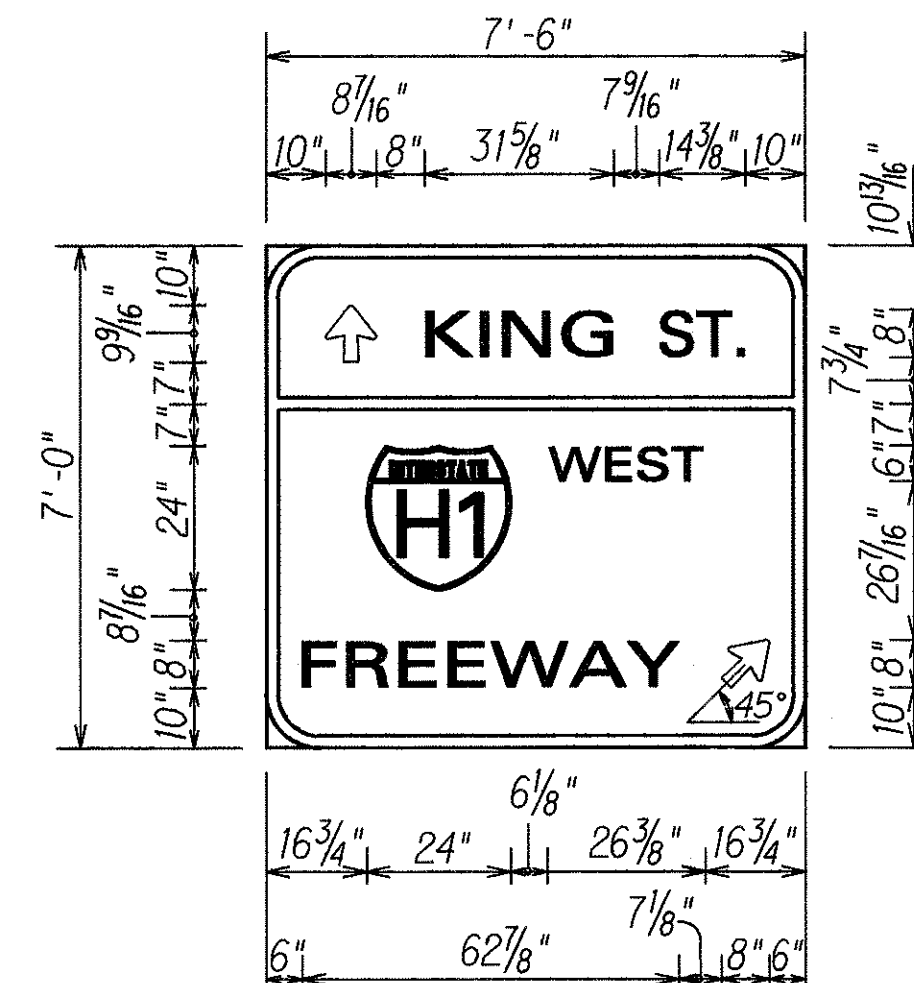

D-52

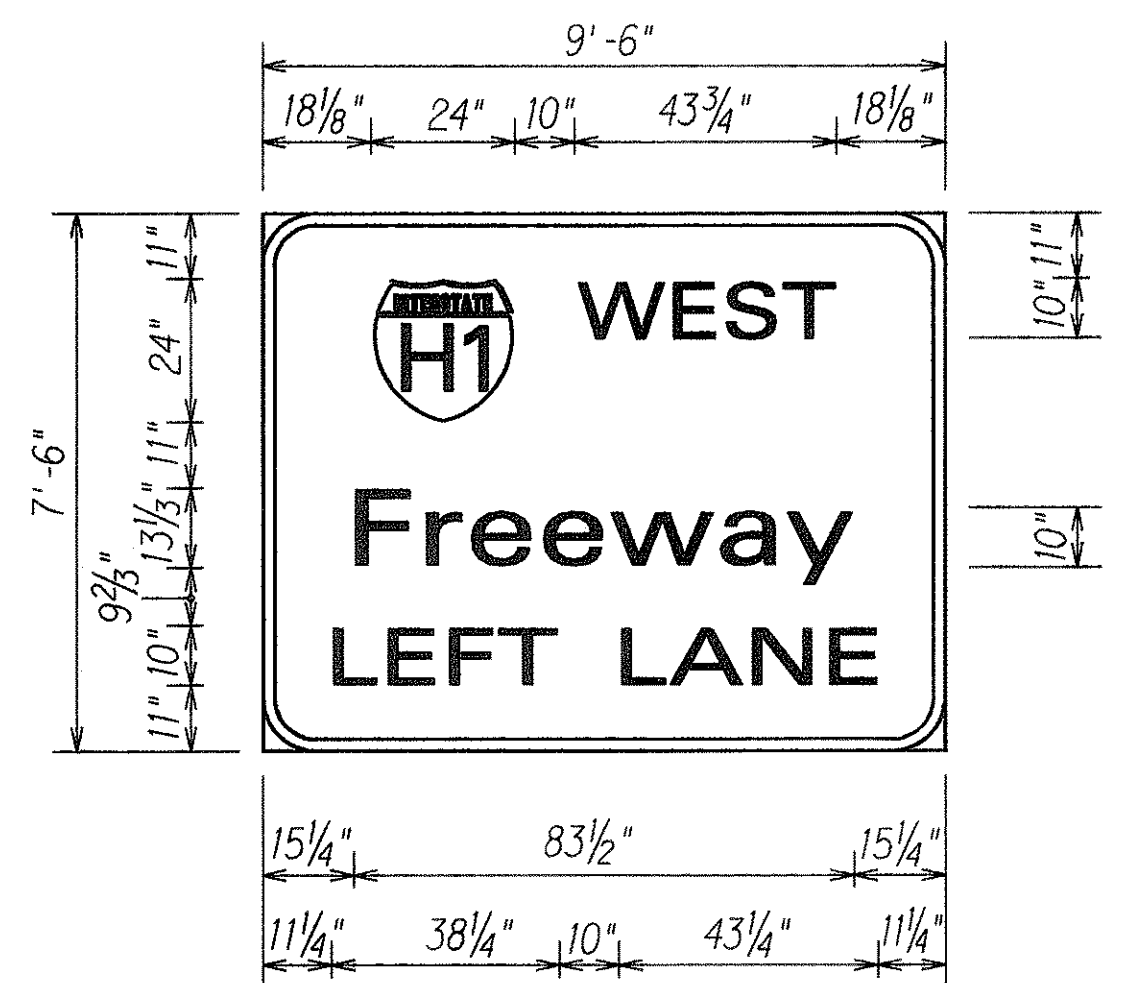

D-53

STATE OF HAWAII
DEPARTMENT OF TRANSPORTATION
HIGHWAYS DIVISION
DESTINATION SIGN PANEL LAYOUTS
INTERSTATE ROUTE H-1
PAVEMENT MARKINGS, ROADWAY
DELINEATION & REFURBISH SIGNS
Palatial I.C. to Aiea Ave.
F.A.I. Project No. IR-H1-K215)

Scale: 3/8" = 1'-0" Date: March 1992
SHEET No. F5 OF 5 SHEETS