




FED. ROAD DIST. NO.	STATE	PROJ. NO.	FISCAL YEAR	SHEET NO.	TOTAL SHEETS
HAWAII	HAW.	HIEFG-01-96	1998	179	344

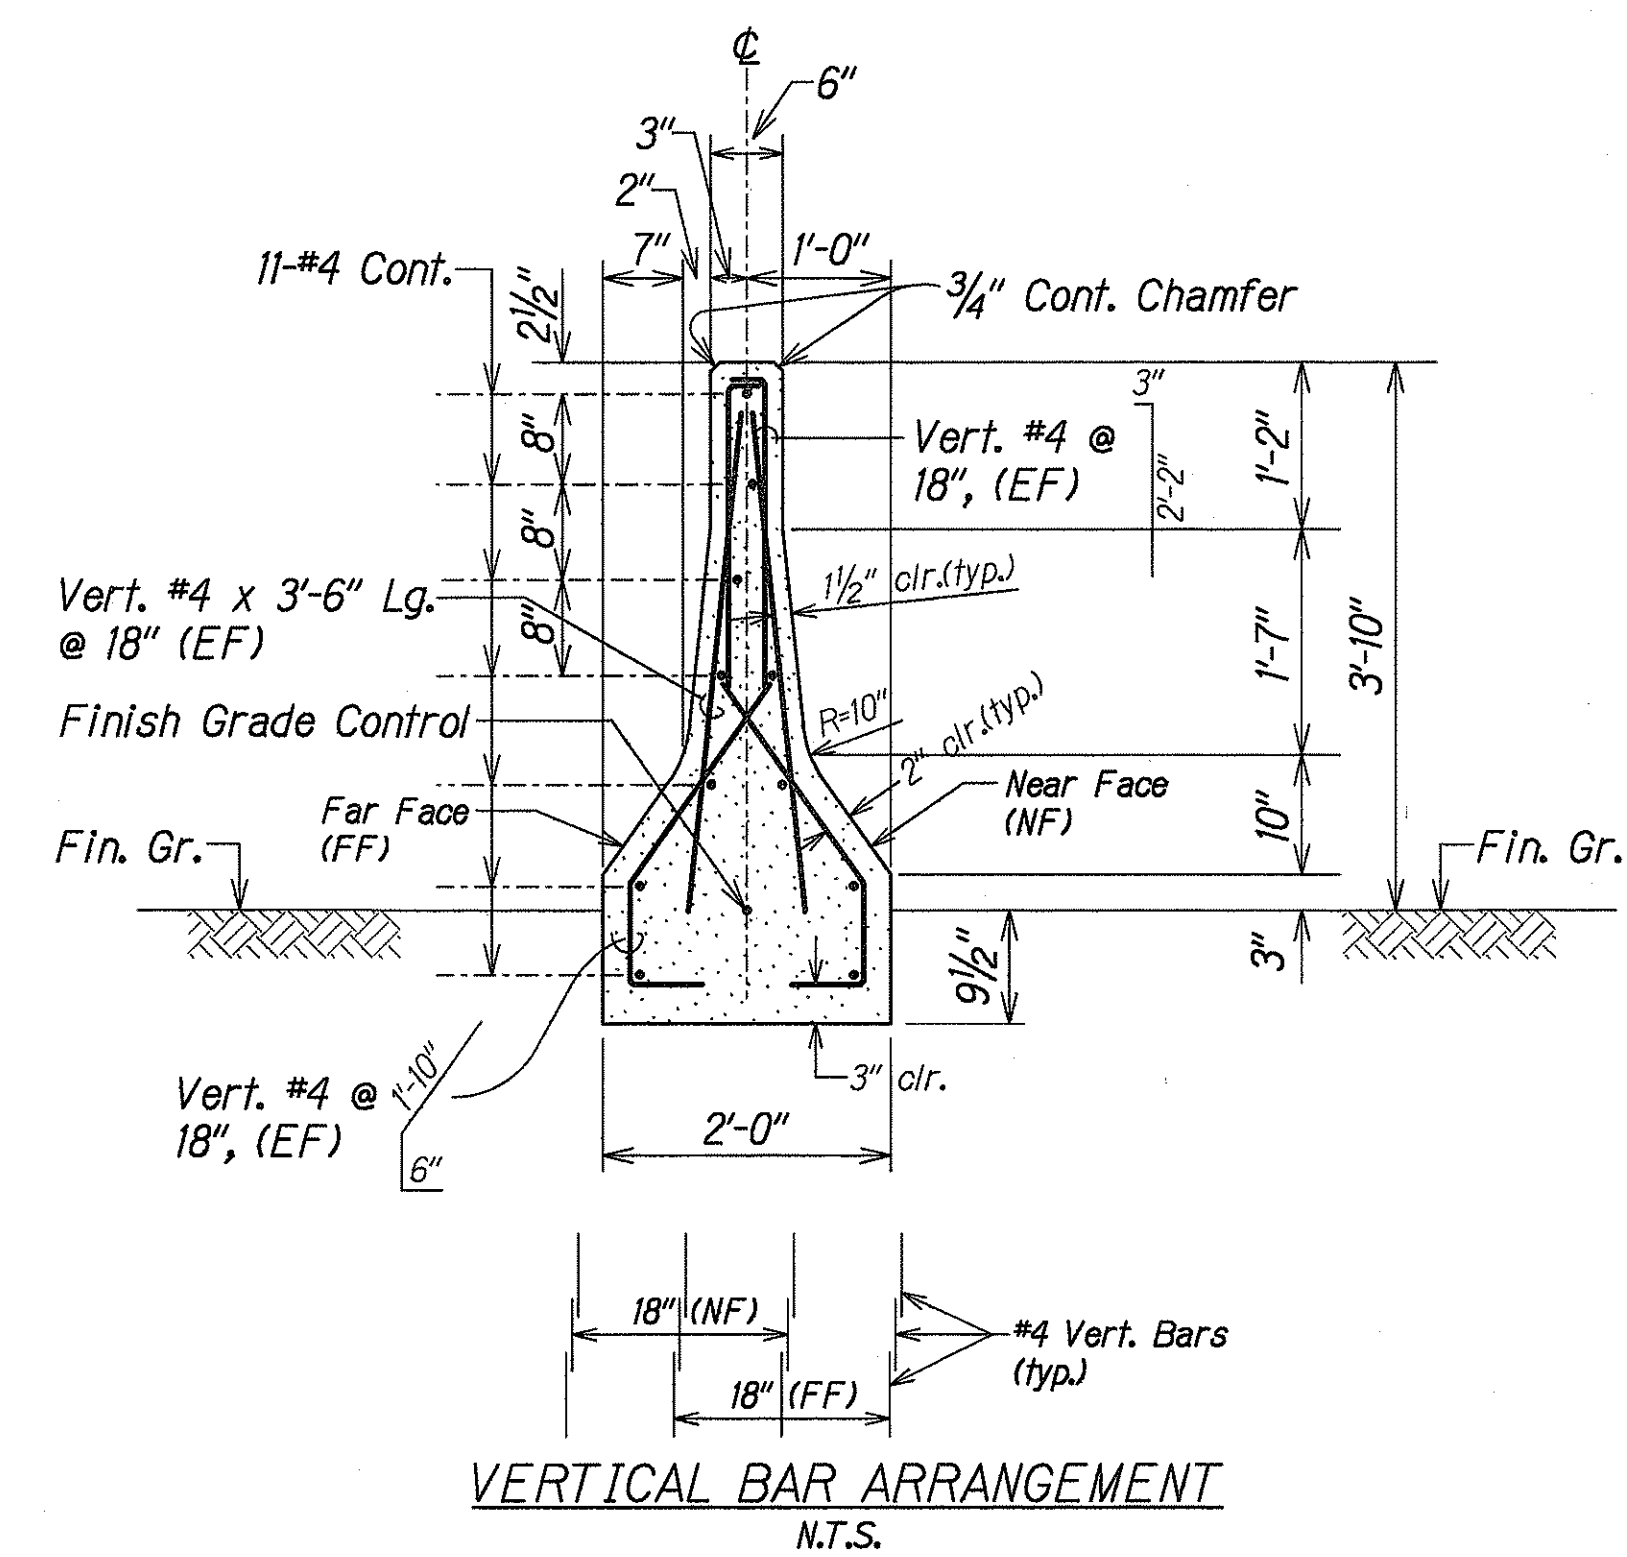


**CONCRETE BARRIER,
TYPE 4A MODIFIED DETAIL**
Scale: 3/4" = 1'-0"

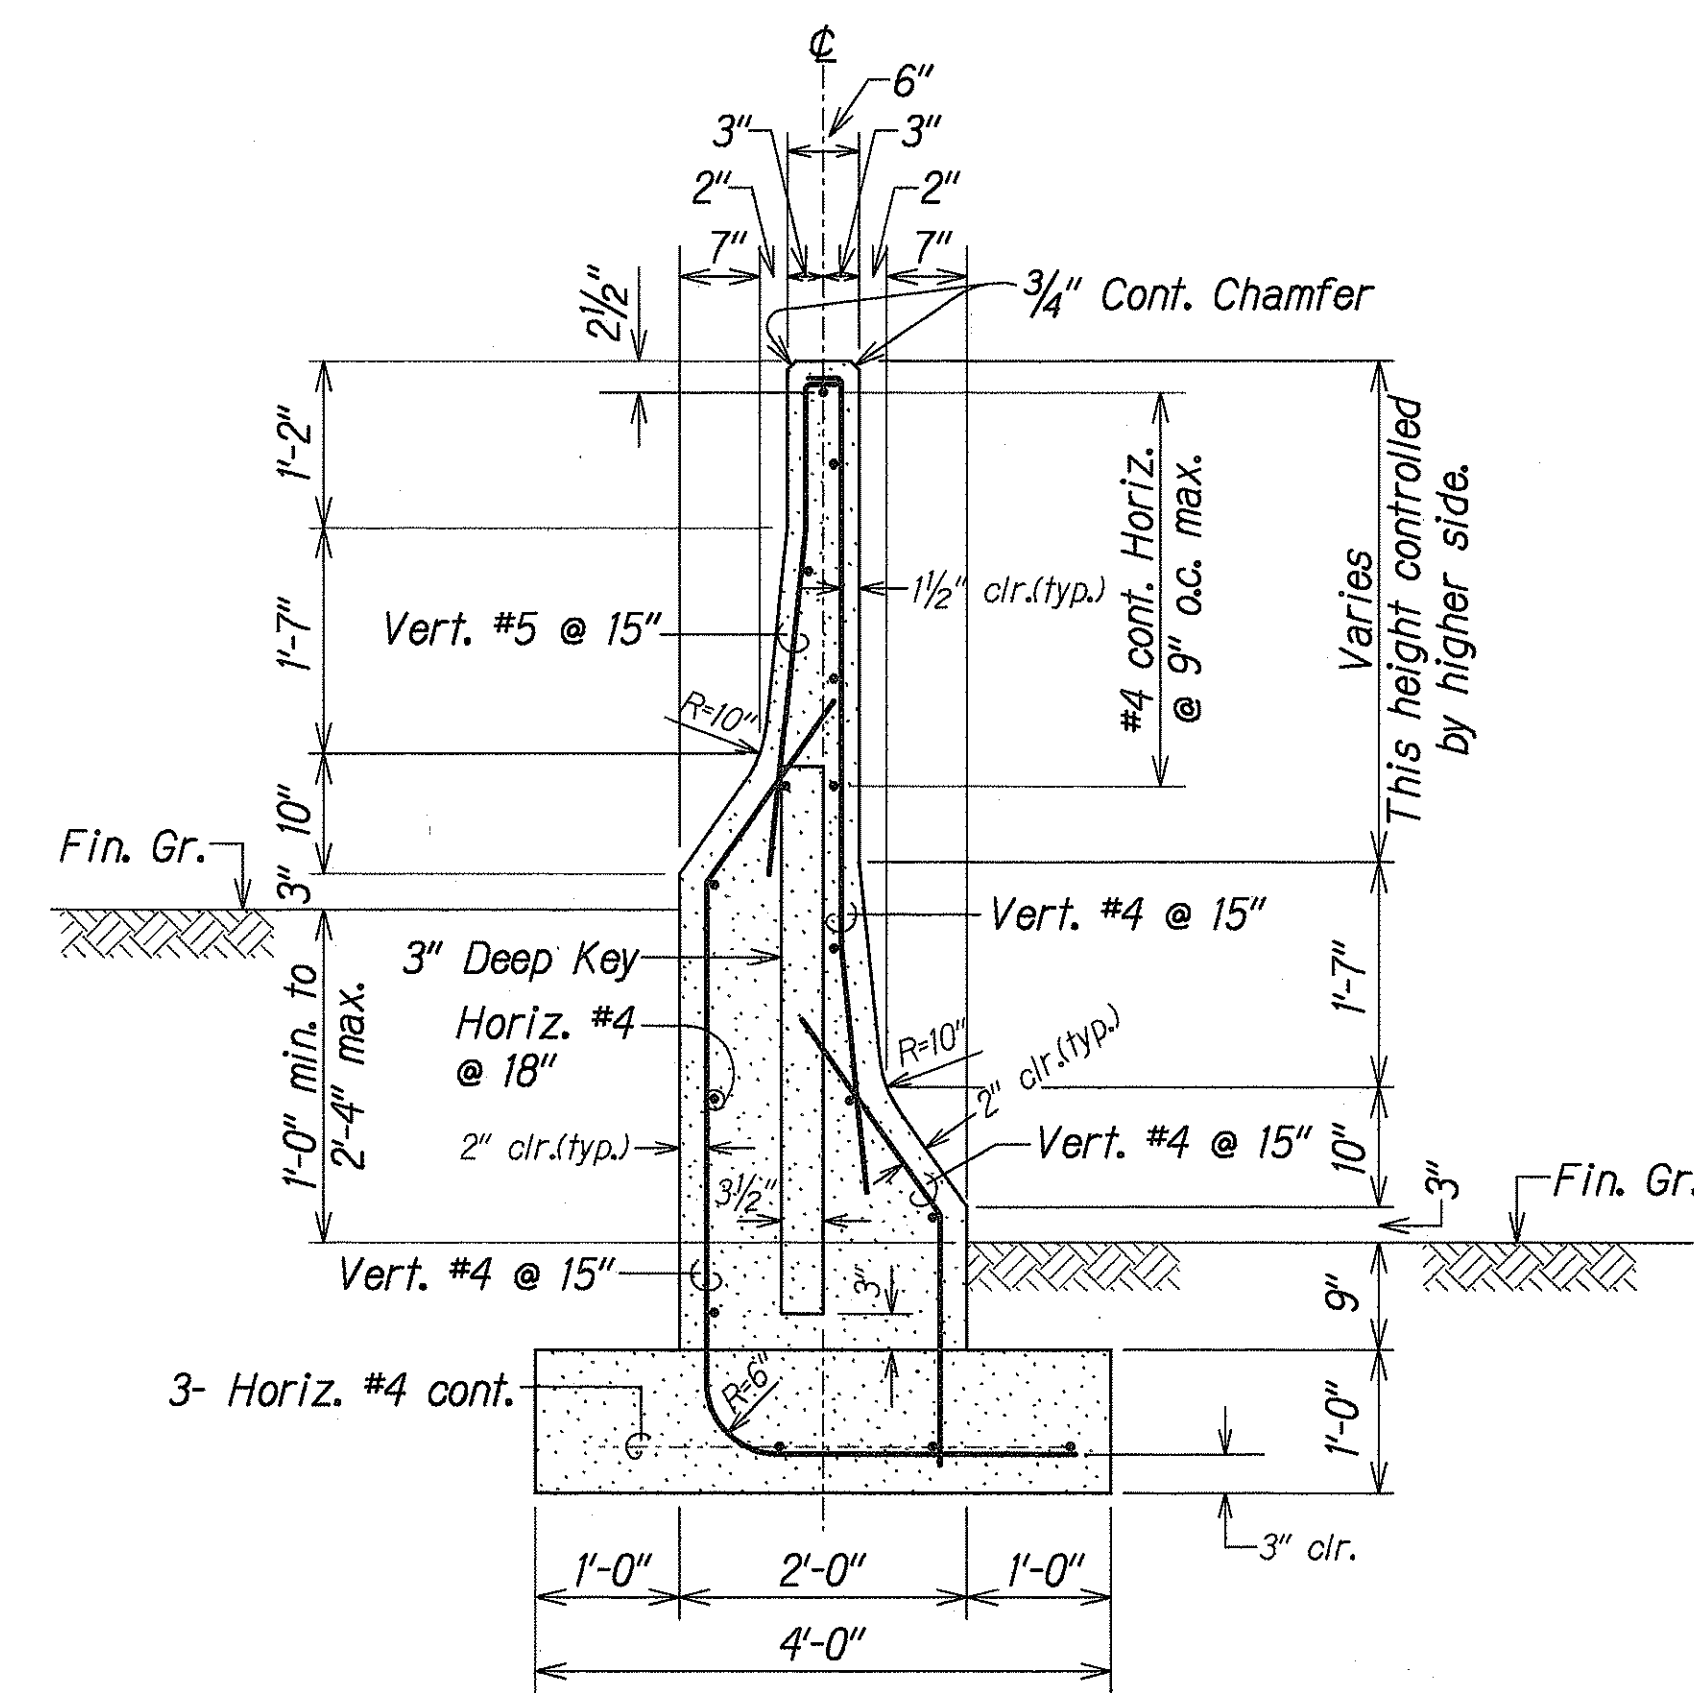

**CONCRETE BARRIER,
TYPE 4C MODIFIED DETAIL**
Scale: 3/4" = 1'-0"

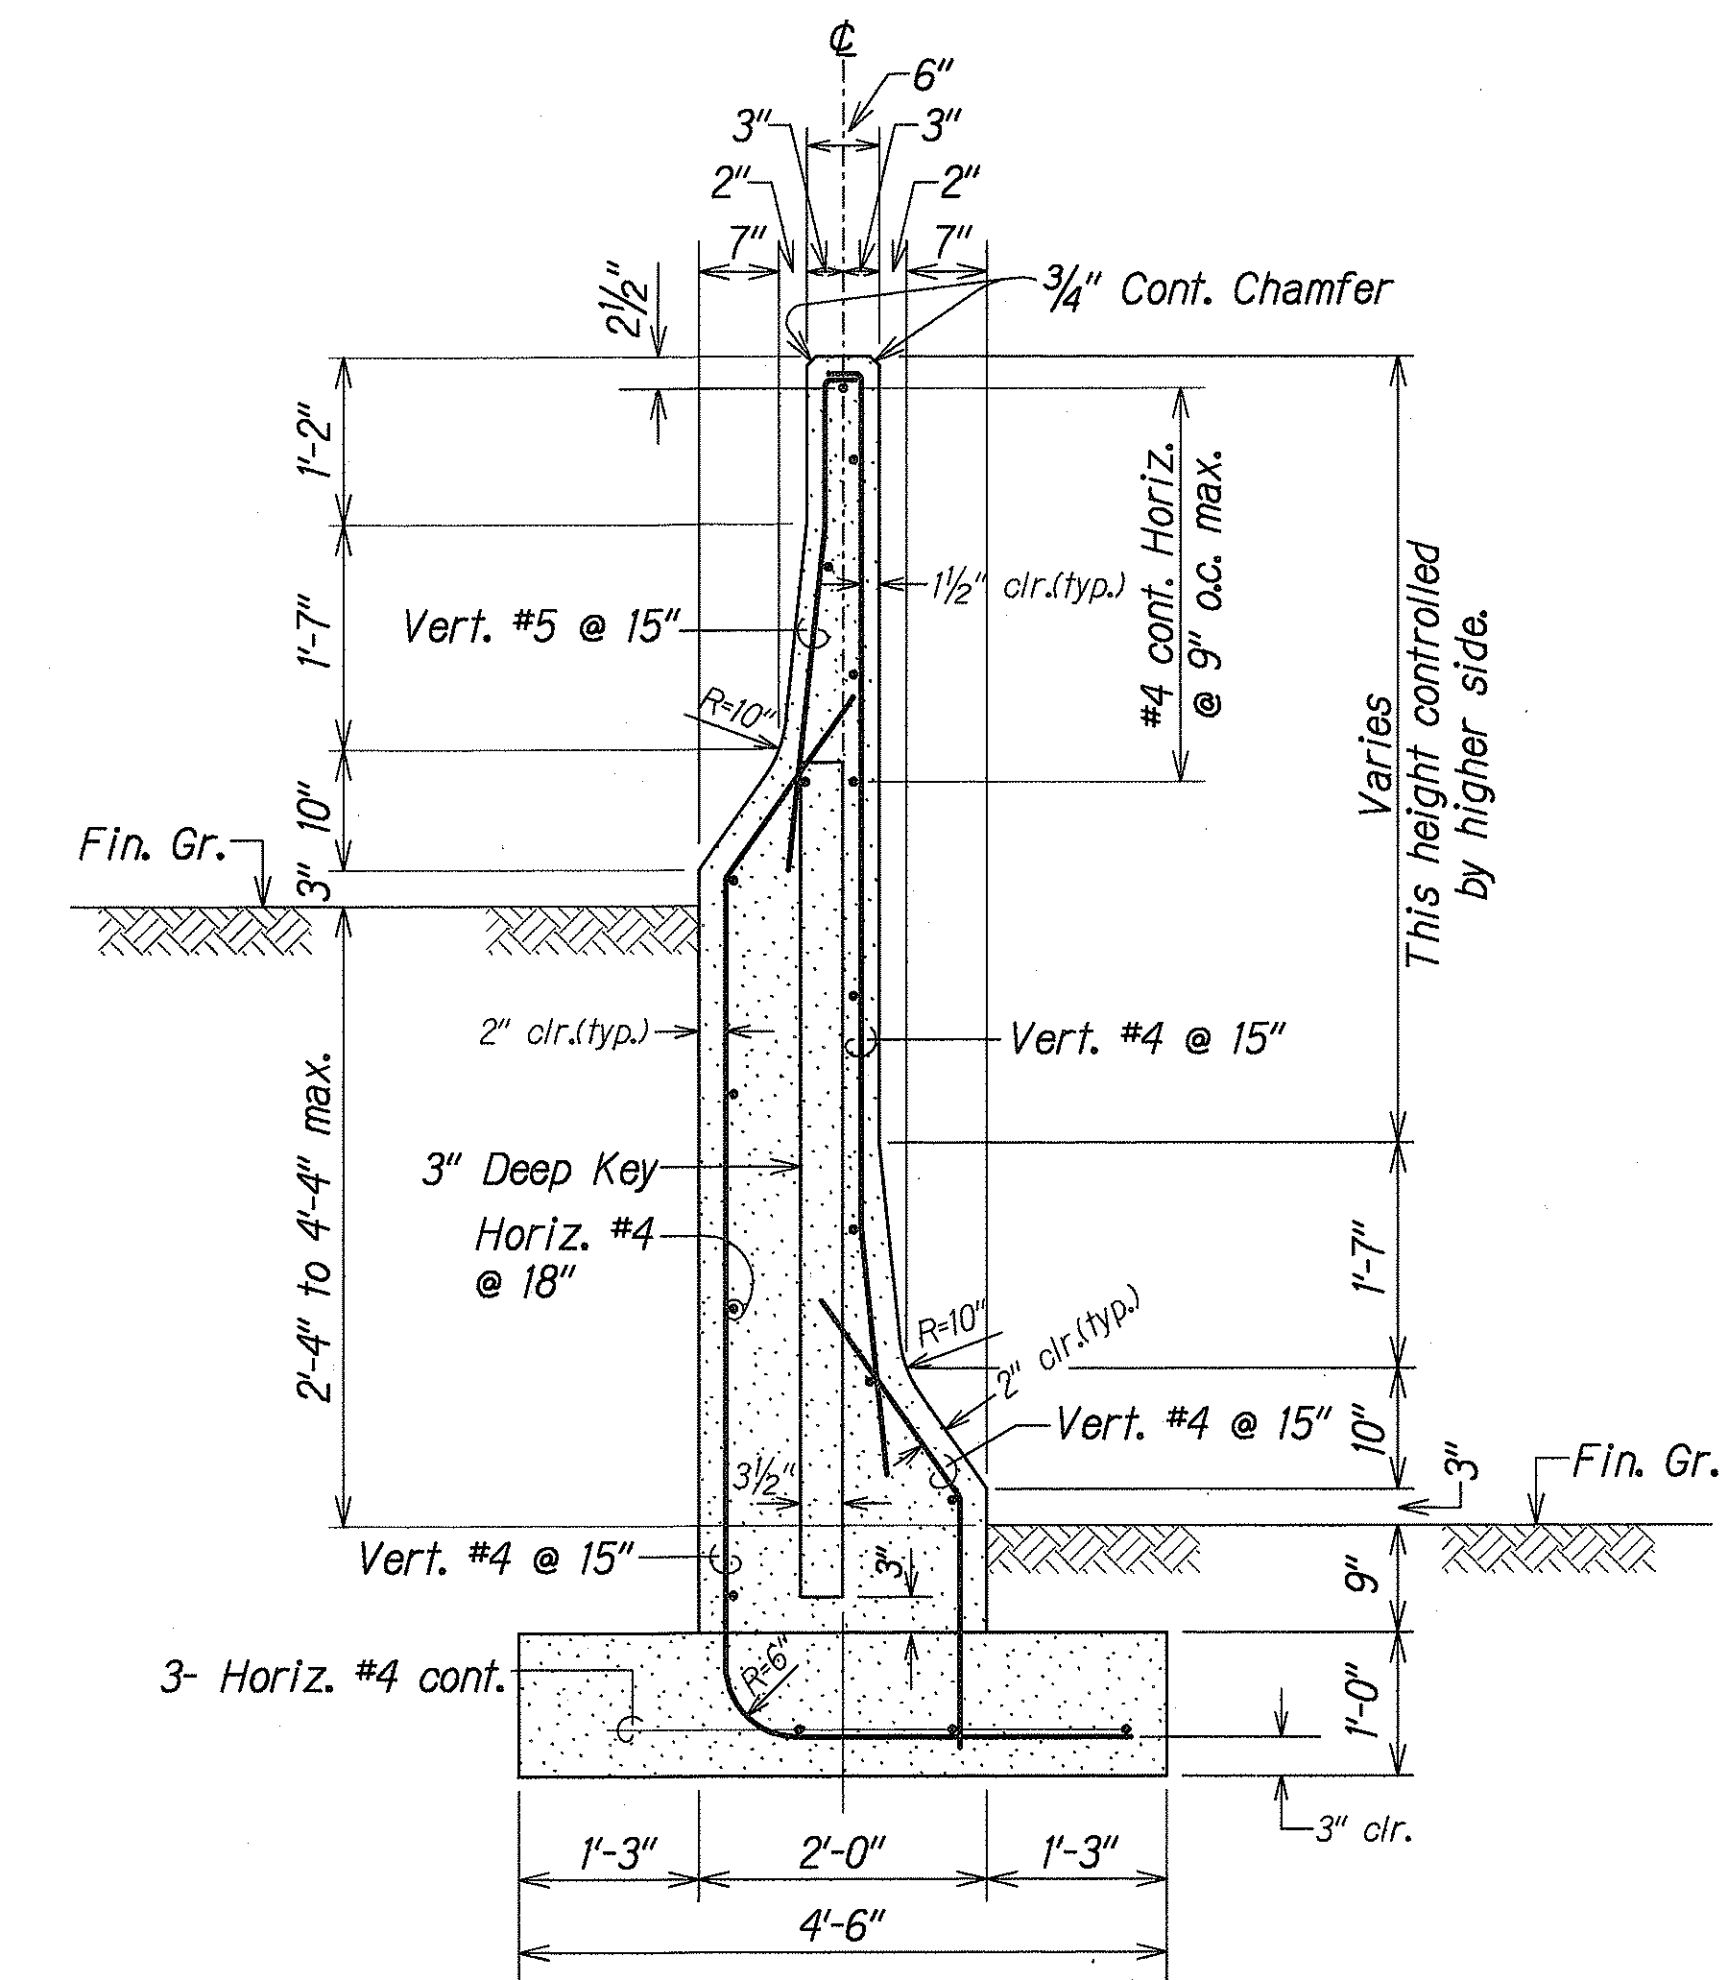


**CONCRETE BARRIER,
TYPE 4D MODIFIED DETAIL**
Scale: 3/4" = 1'-0"

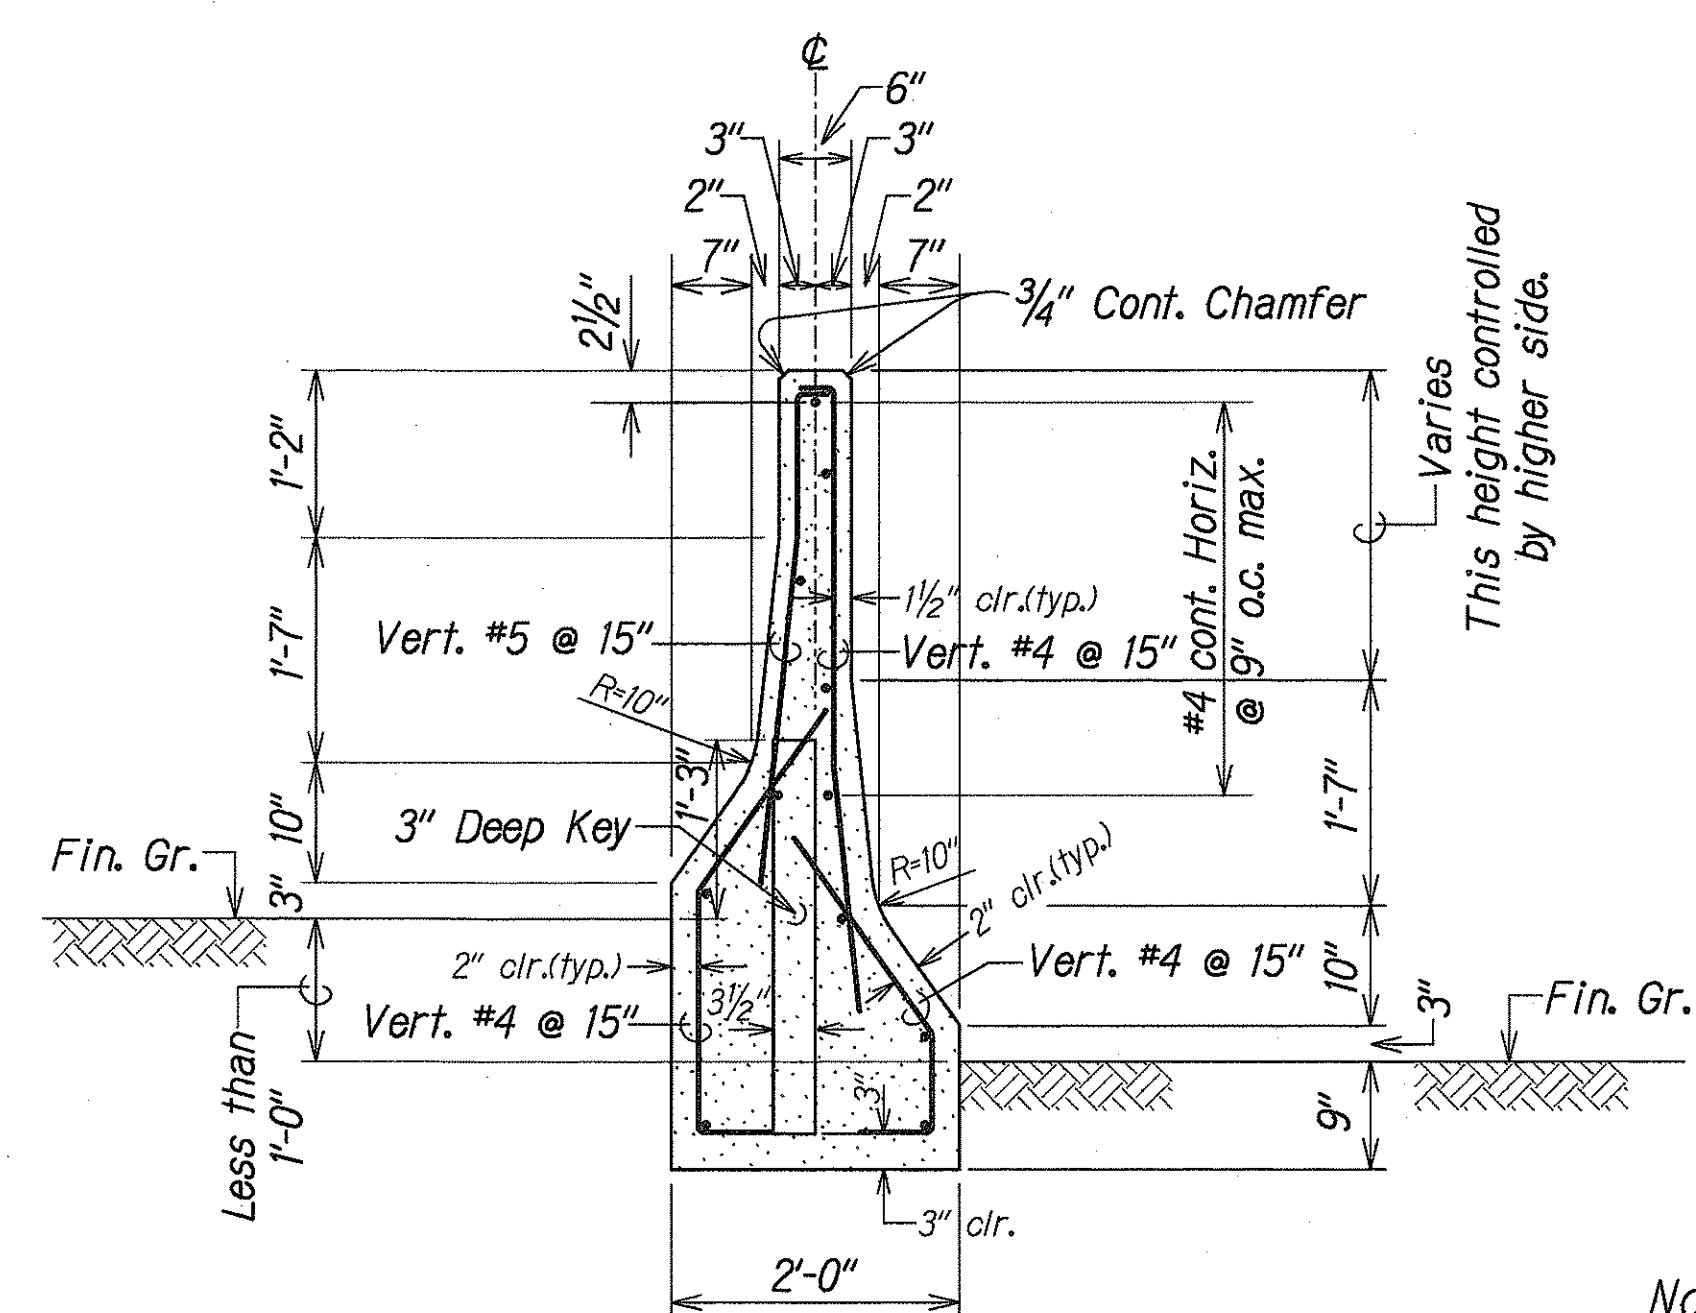

**CONCRETE BARRIER,
TYPE 4B MODIFIED DETAIL**
Scale: 3/4" = 1'-0"

Note:
See Standard Plan TE-63 for General Notes, Expansion Joint Detail, Construction and Control Joint Detail, and Optional Construction Joint Details.

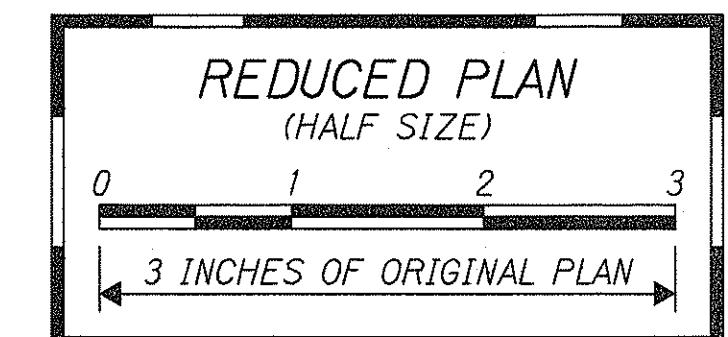

THIS WORK WAS PREPARED BY
ME OR UNDER MY SUPERVISION
[Signature]
FOR EN, INC.
dbs PARK ENGINEERING

STATE OF HAWAII
DEPARTMENT OF TRANSPORTATION
HIGHWAYS DIVISION
RIGID BARRIER GUARDRAIL
MODIFIED TYPE 4
INTERSTATE ROUTE H-1
CONTRAFLOW AND SHOULDER LANE
PROJECT NO. HIEFG-01-96
Scale: 3/4" = 1'-0" Date: October, 1997
SHEET No. **DT3** OF **8** SHEETS

SURVEY PLOTTED BY	DATE
DRAWN BY	
TRACED BY	
NOTE BOOK	
CHECKED BY	