



FED. ROAD DIST. NO.	STATE	FED. AID PROJ. NO.	FISCAL YEAR	SHEET NO.	TOTAL SHEETS
HAWAII	HAW.	HIC-02-98M	1998	4	13

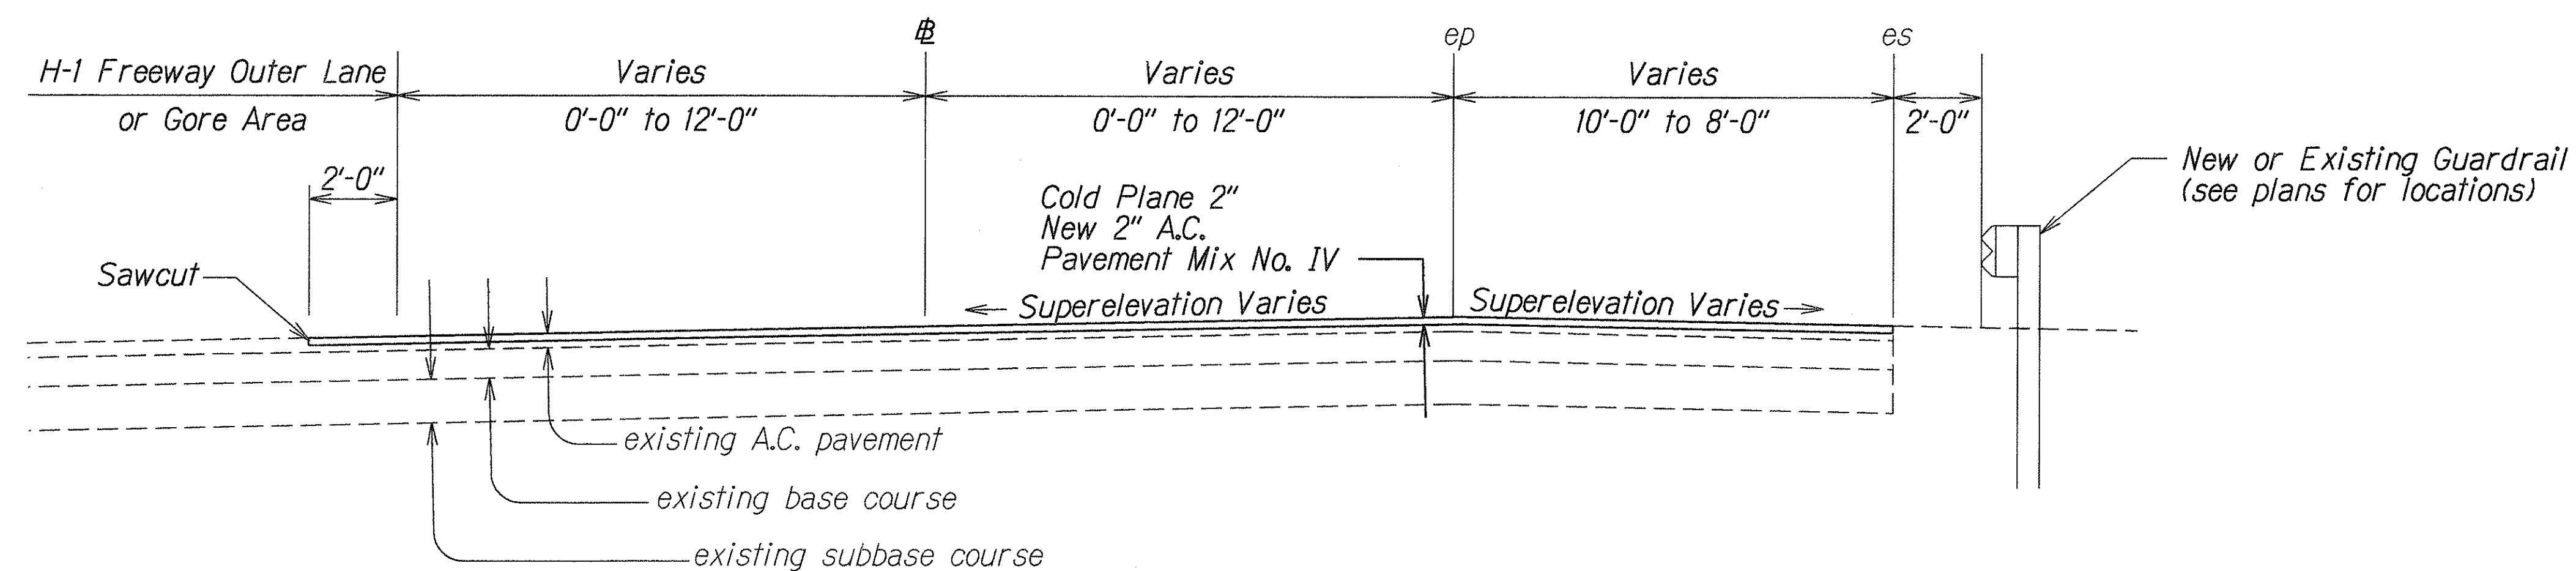

RAMP "A" TAPER & GORE AREA
STA. 4+96.53± to # STA. 15+93±
 Scale: $\frac{3}{8}$ " = 1'

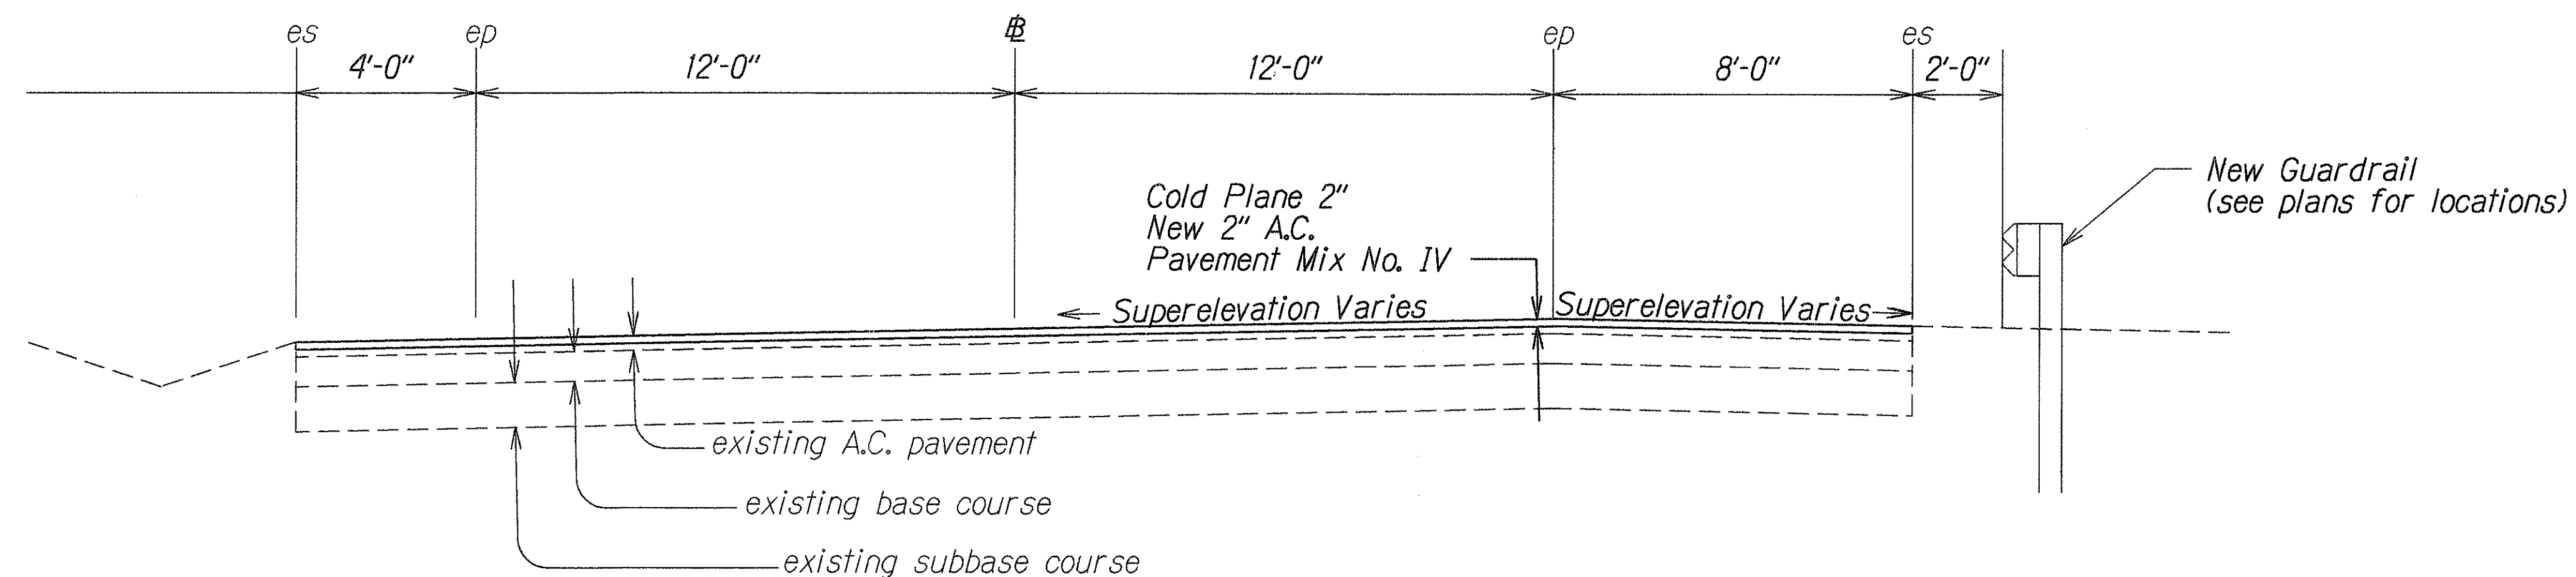

RAMP "A"
STA. 15+93± to # STA. 18+50.74±
 Scale: $\frac{3}{8}$ " = 1'

SURVEY PLOTTED BY	DATE
DRAWN BY J. Kawahara	4-24-98
TRACED BY J. Kawahara	
NOTES BY J. Kawahara	
QUANTITIES BY J. Kawahara	
CHECKED BY J. Kawahara	

STATE OF HAWAII
 DEPARTMENT OF TRANSPORTATION
 HIGHWAYS DIVISION


TYPICAL SECTION

INTERSTATE ROUTE H-1
RESURFACING OF WAIKELE OFF-RAMP (OUTBOUND)
PROJECT NO. HIC-02-98M


Scale: $\frac{3}{8}$ " = 1' Date: Apr., 1998

SHEET No. 1 OF 2 SHEETS

FED. ROAD DIST. NO.	STATE	FED. AID PROJ. NO.	FISCAL YEAR	SHEET NO.	TOTAL SHEETS
HAWAII	HAW.	HIC-02-98M	1998	5	13

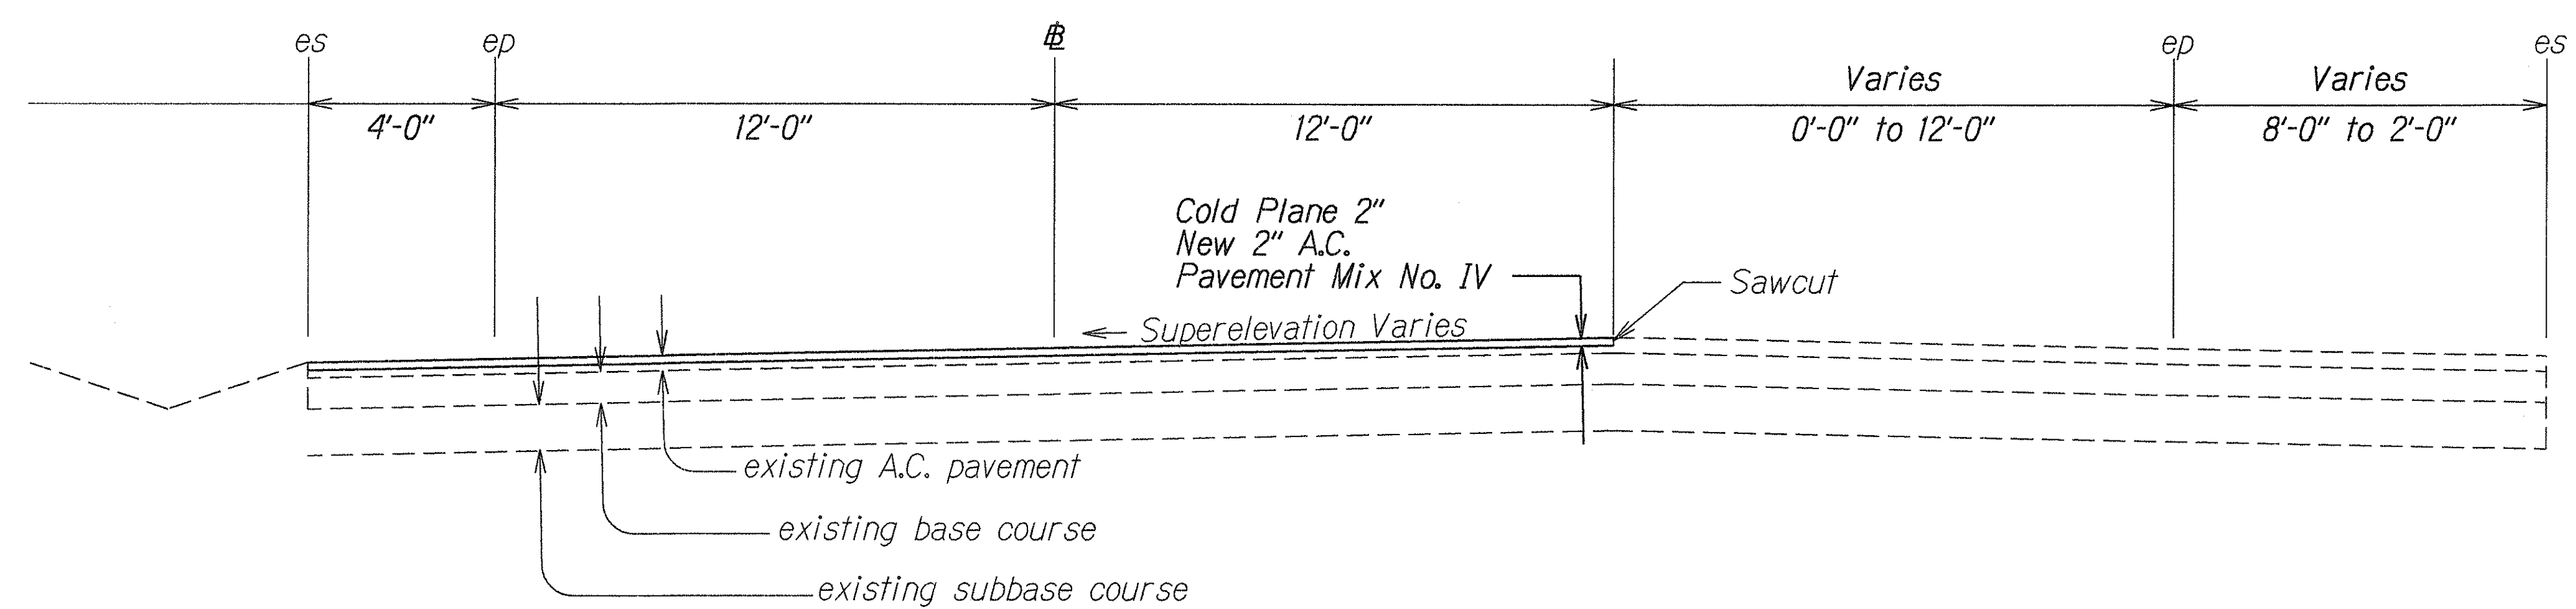

RAMP "A"
Sta. 18+50.74± to # Sta. 22+56±
 Scale: 3/8"=1'

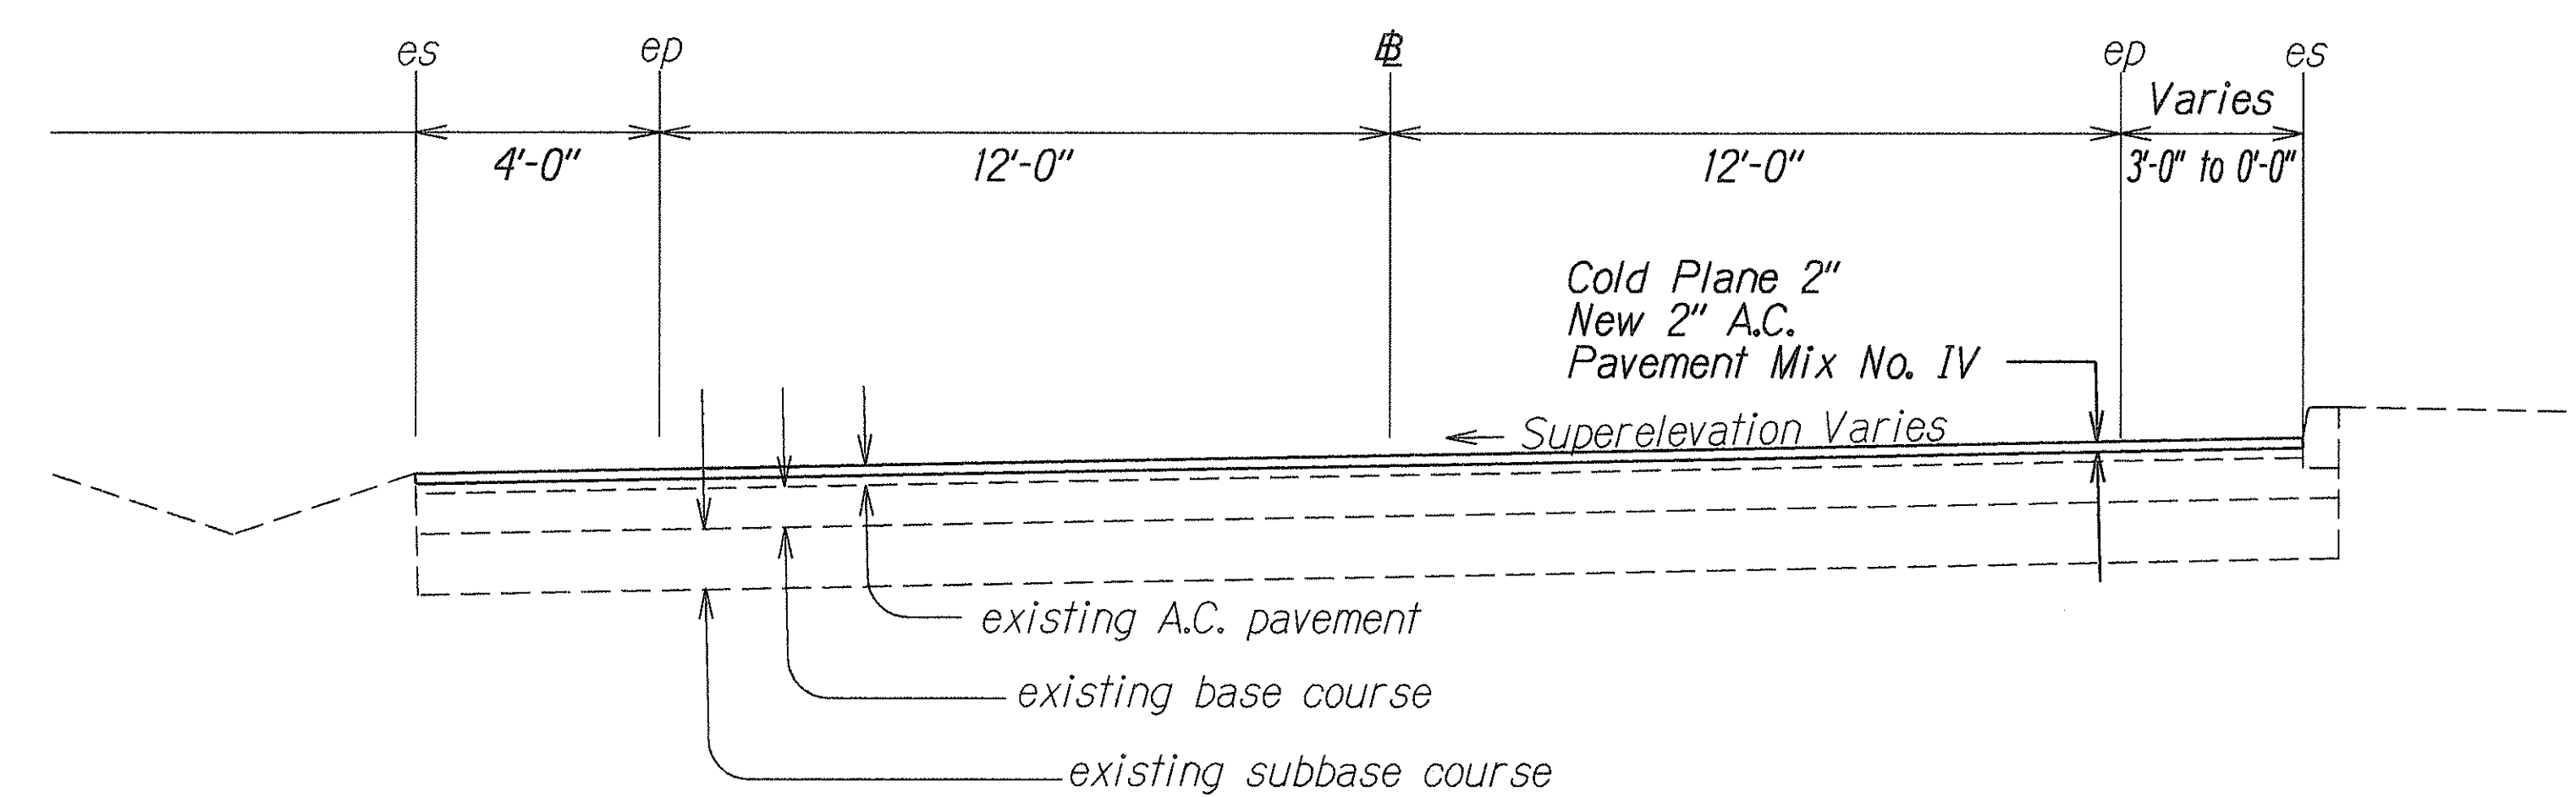

RAMP "A"
Sta. 22+56± to # Sta. 24+39±
 Scale: 3/8"=1'

SURVEY PLOTTED BY	DATE
DRAWN BY J. Kawahara	4-24-98
TRACED BY	
CHECKED BY	
QUANTITIES BY	
NOTED BY	
ORIGINAL PLAN	

STATE OF HAWAII
DEPARTMENT OF TRANSPORTATION
HIGHWAYS DIVISION

TYPICAL SECTION
INTERSTATE ROUTE H-1
RESURFACING OF WAIKELE OFF-RAMP (OUTBOUND)
PROJECT NO. HIC-02-98M
Scale: 3/8" = 1' Date: Apr., 1998
SHEET No. 2 OF 2 SHEETS