



FED. ROAD DIST. NO.	STATE	PROJ. NO.	FISCAL YEAR	SHEET NO.	TOTAL SHEETS
HAWAII	HAW.	HIA-01-98M	1998	10	11




CM4-9 Supplement
Scale: 1/4"=1"

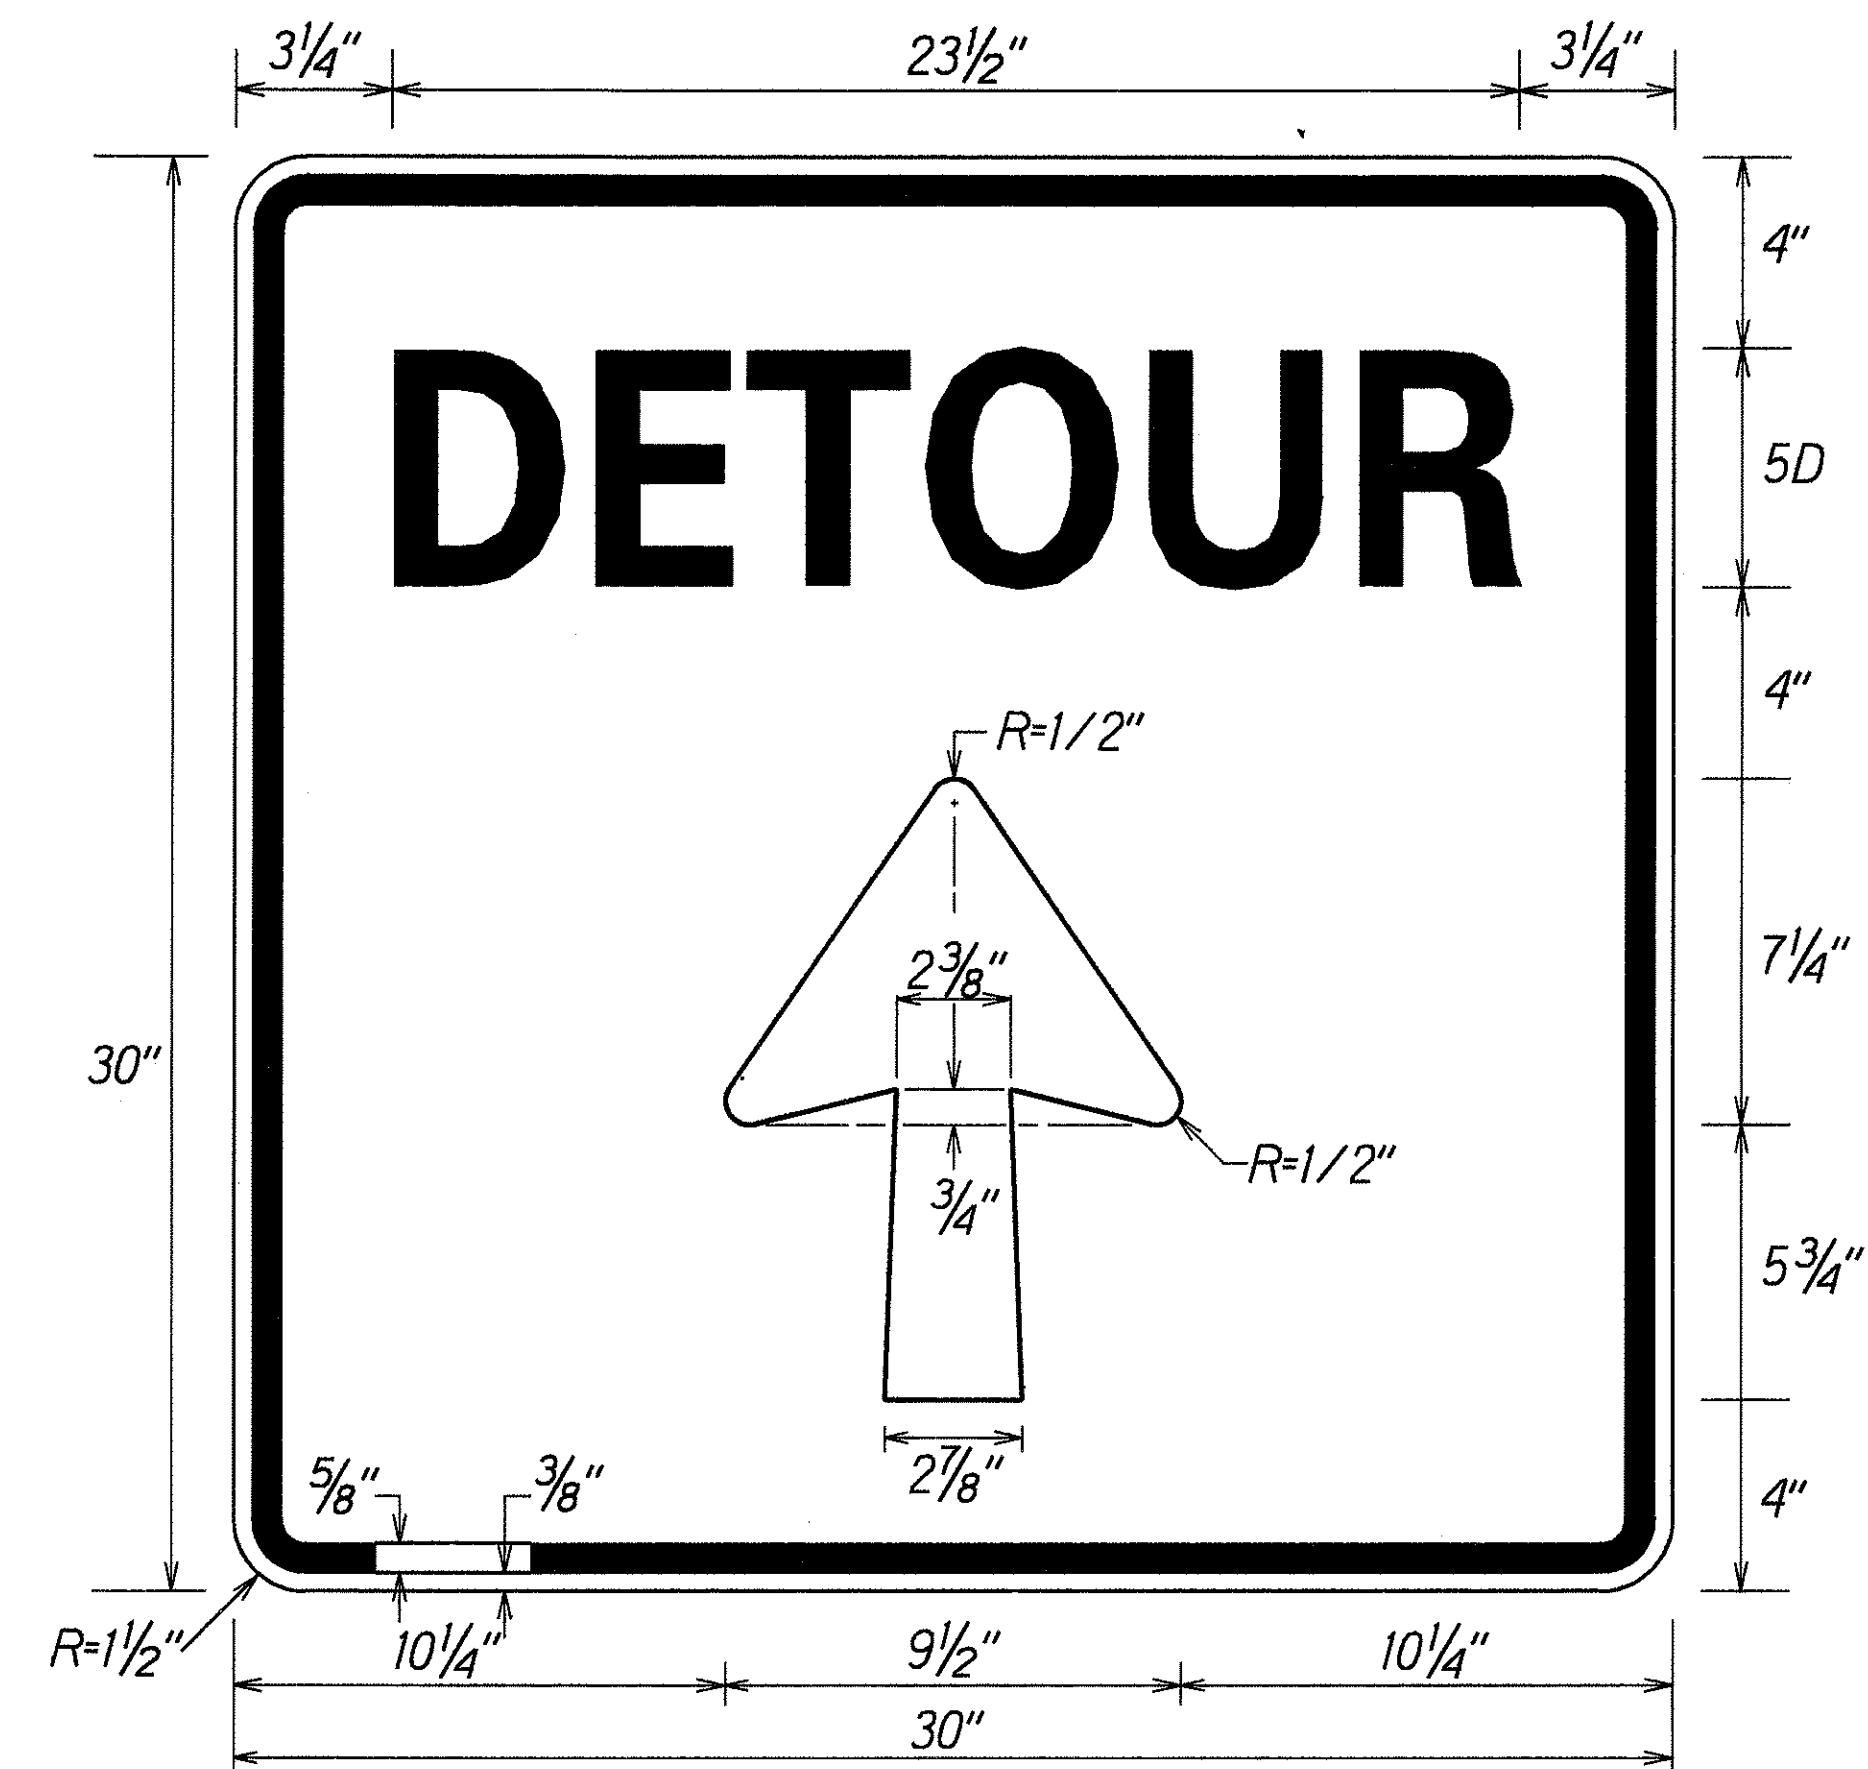

CM4-9
Scale: 1/4"=1"

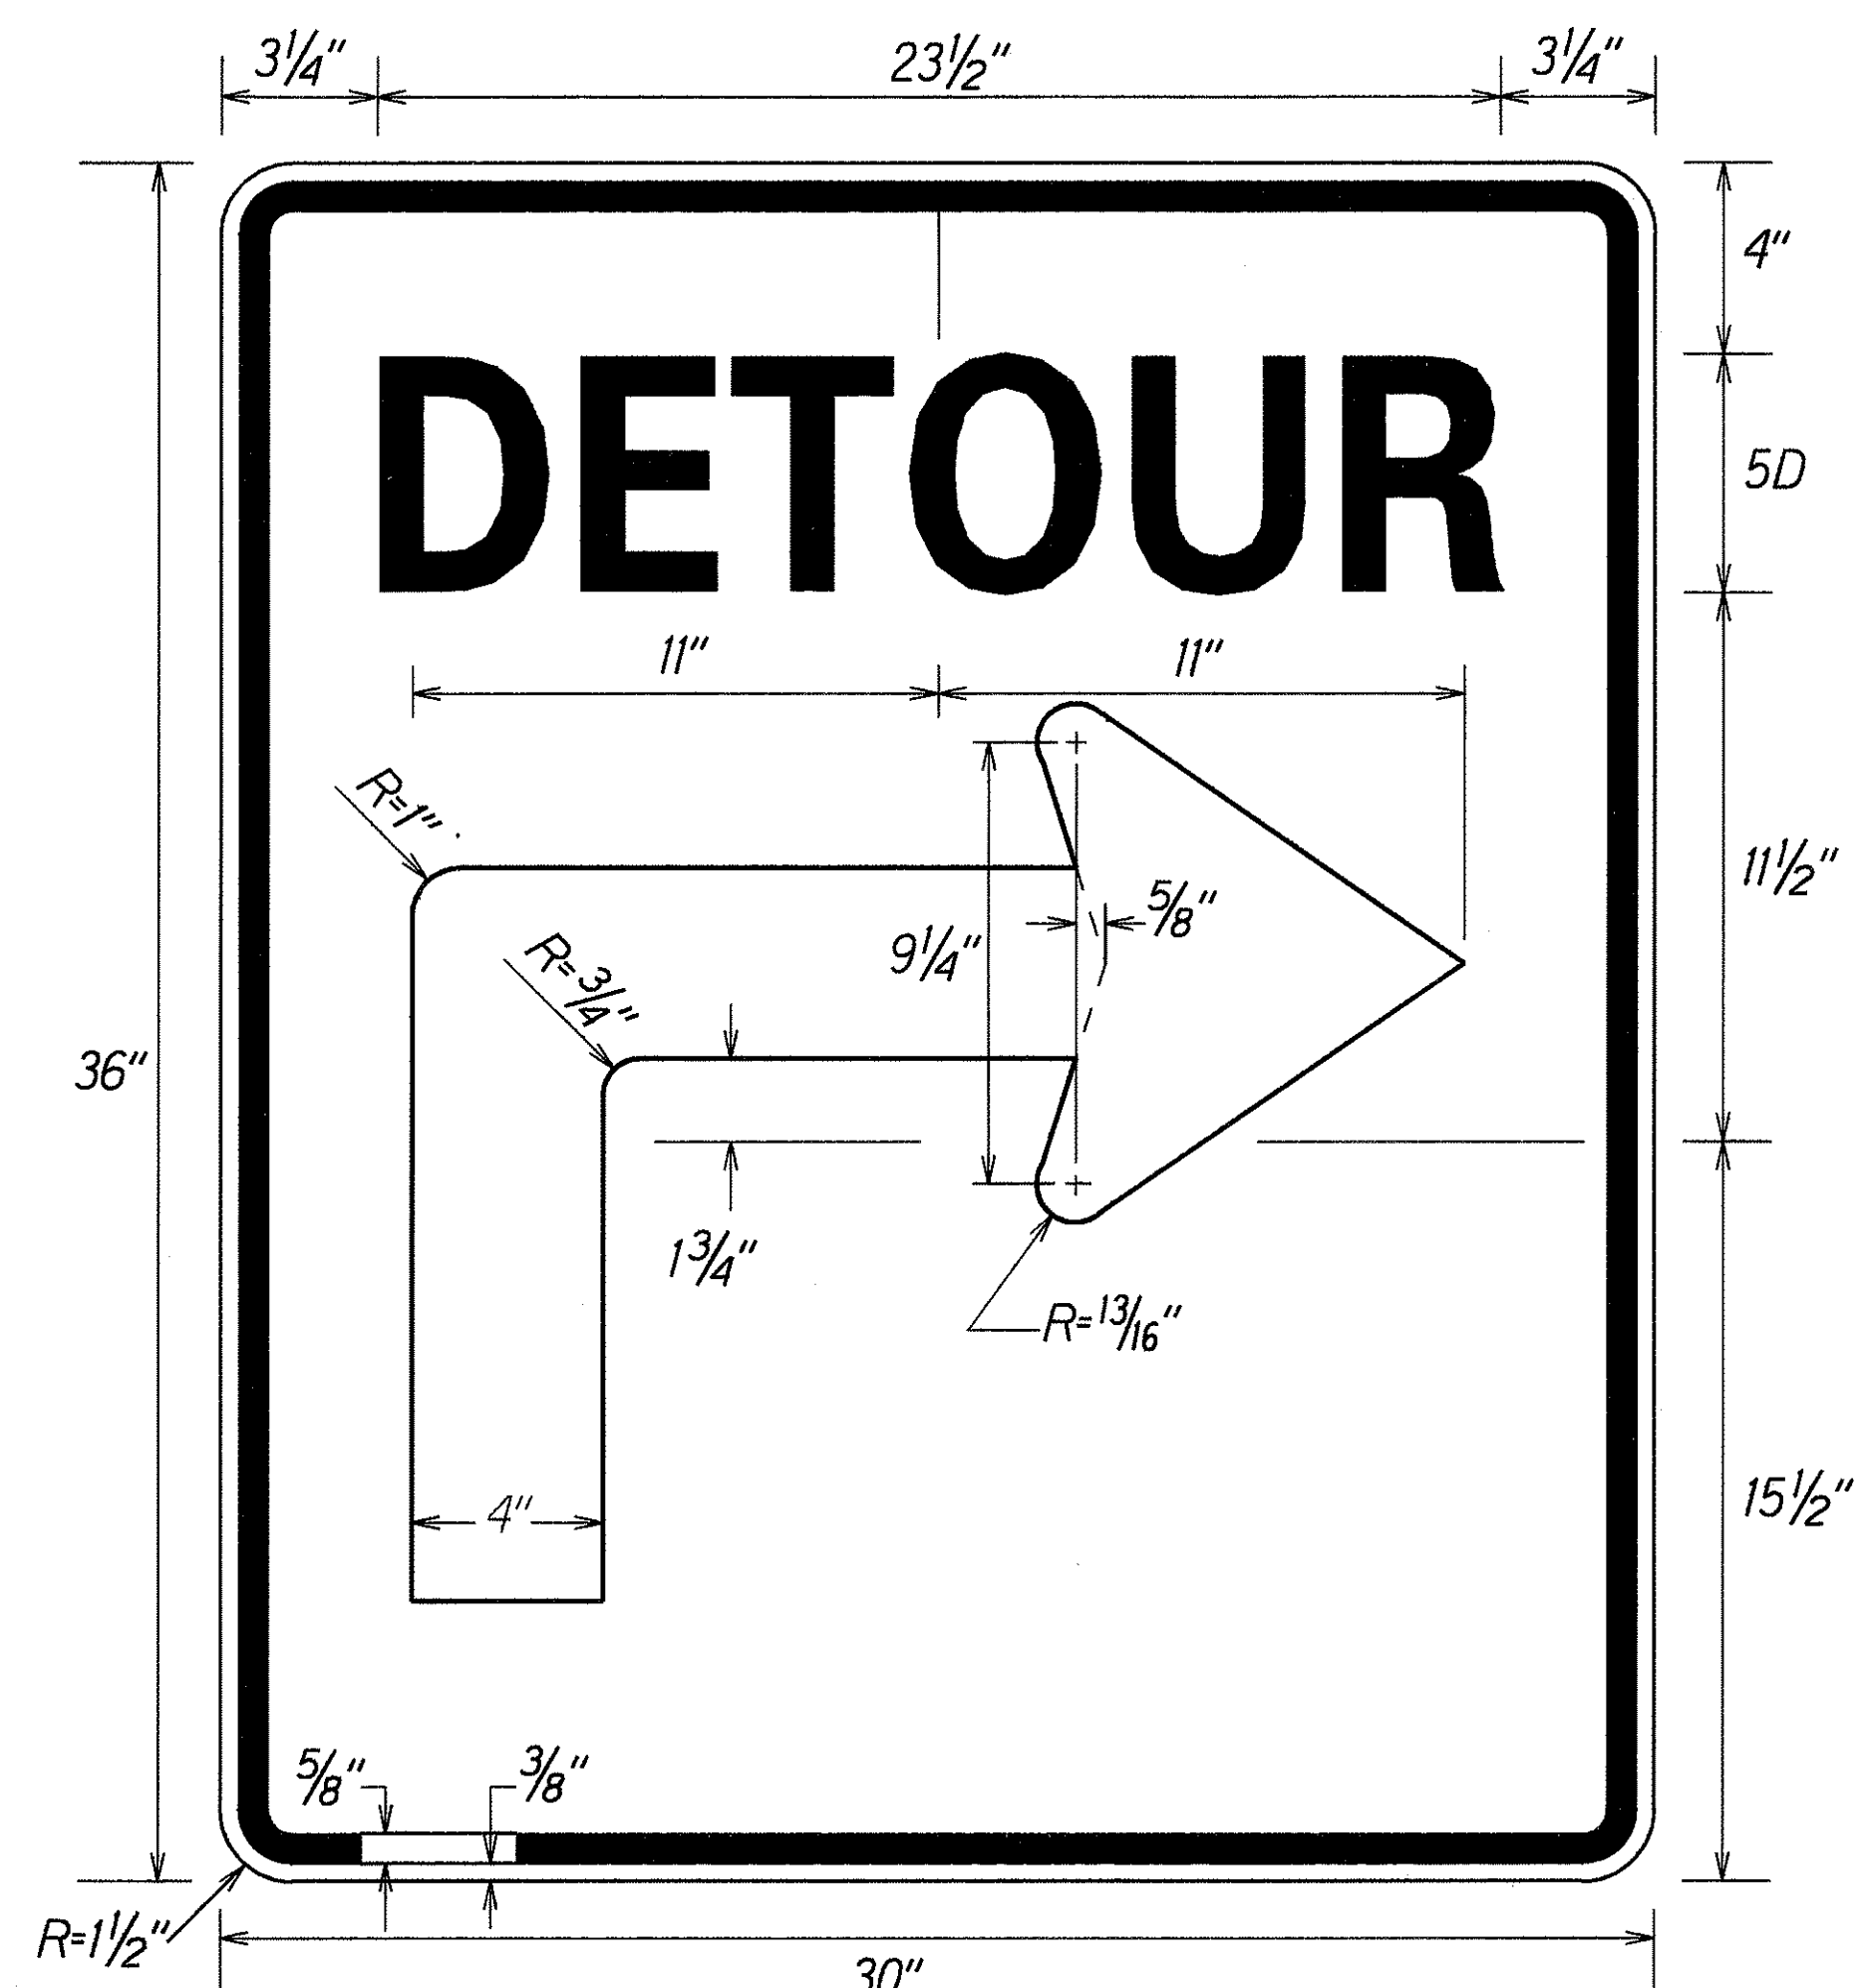

CM4-9(R)-1
Scale: 1/4"=1"

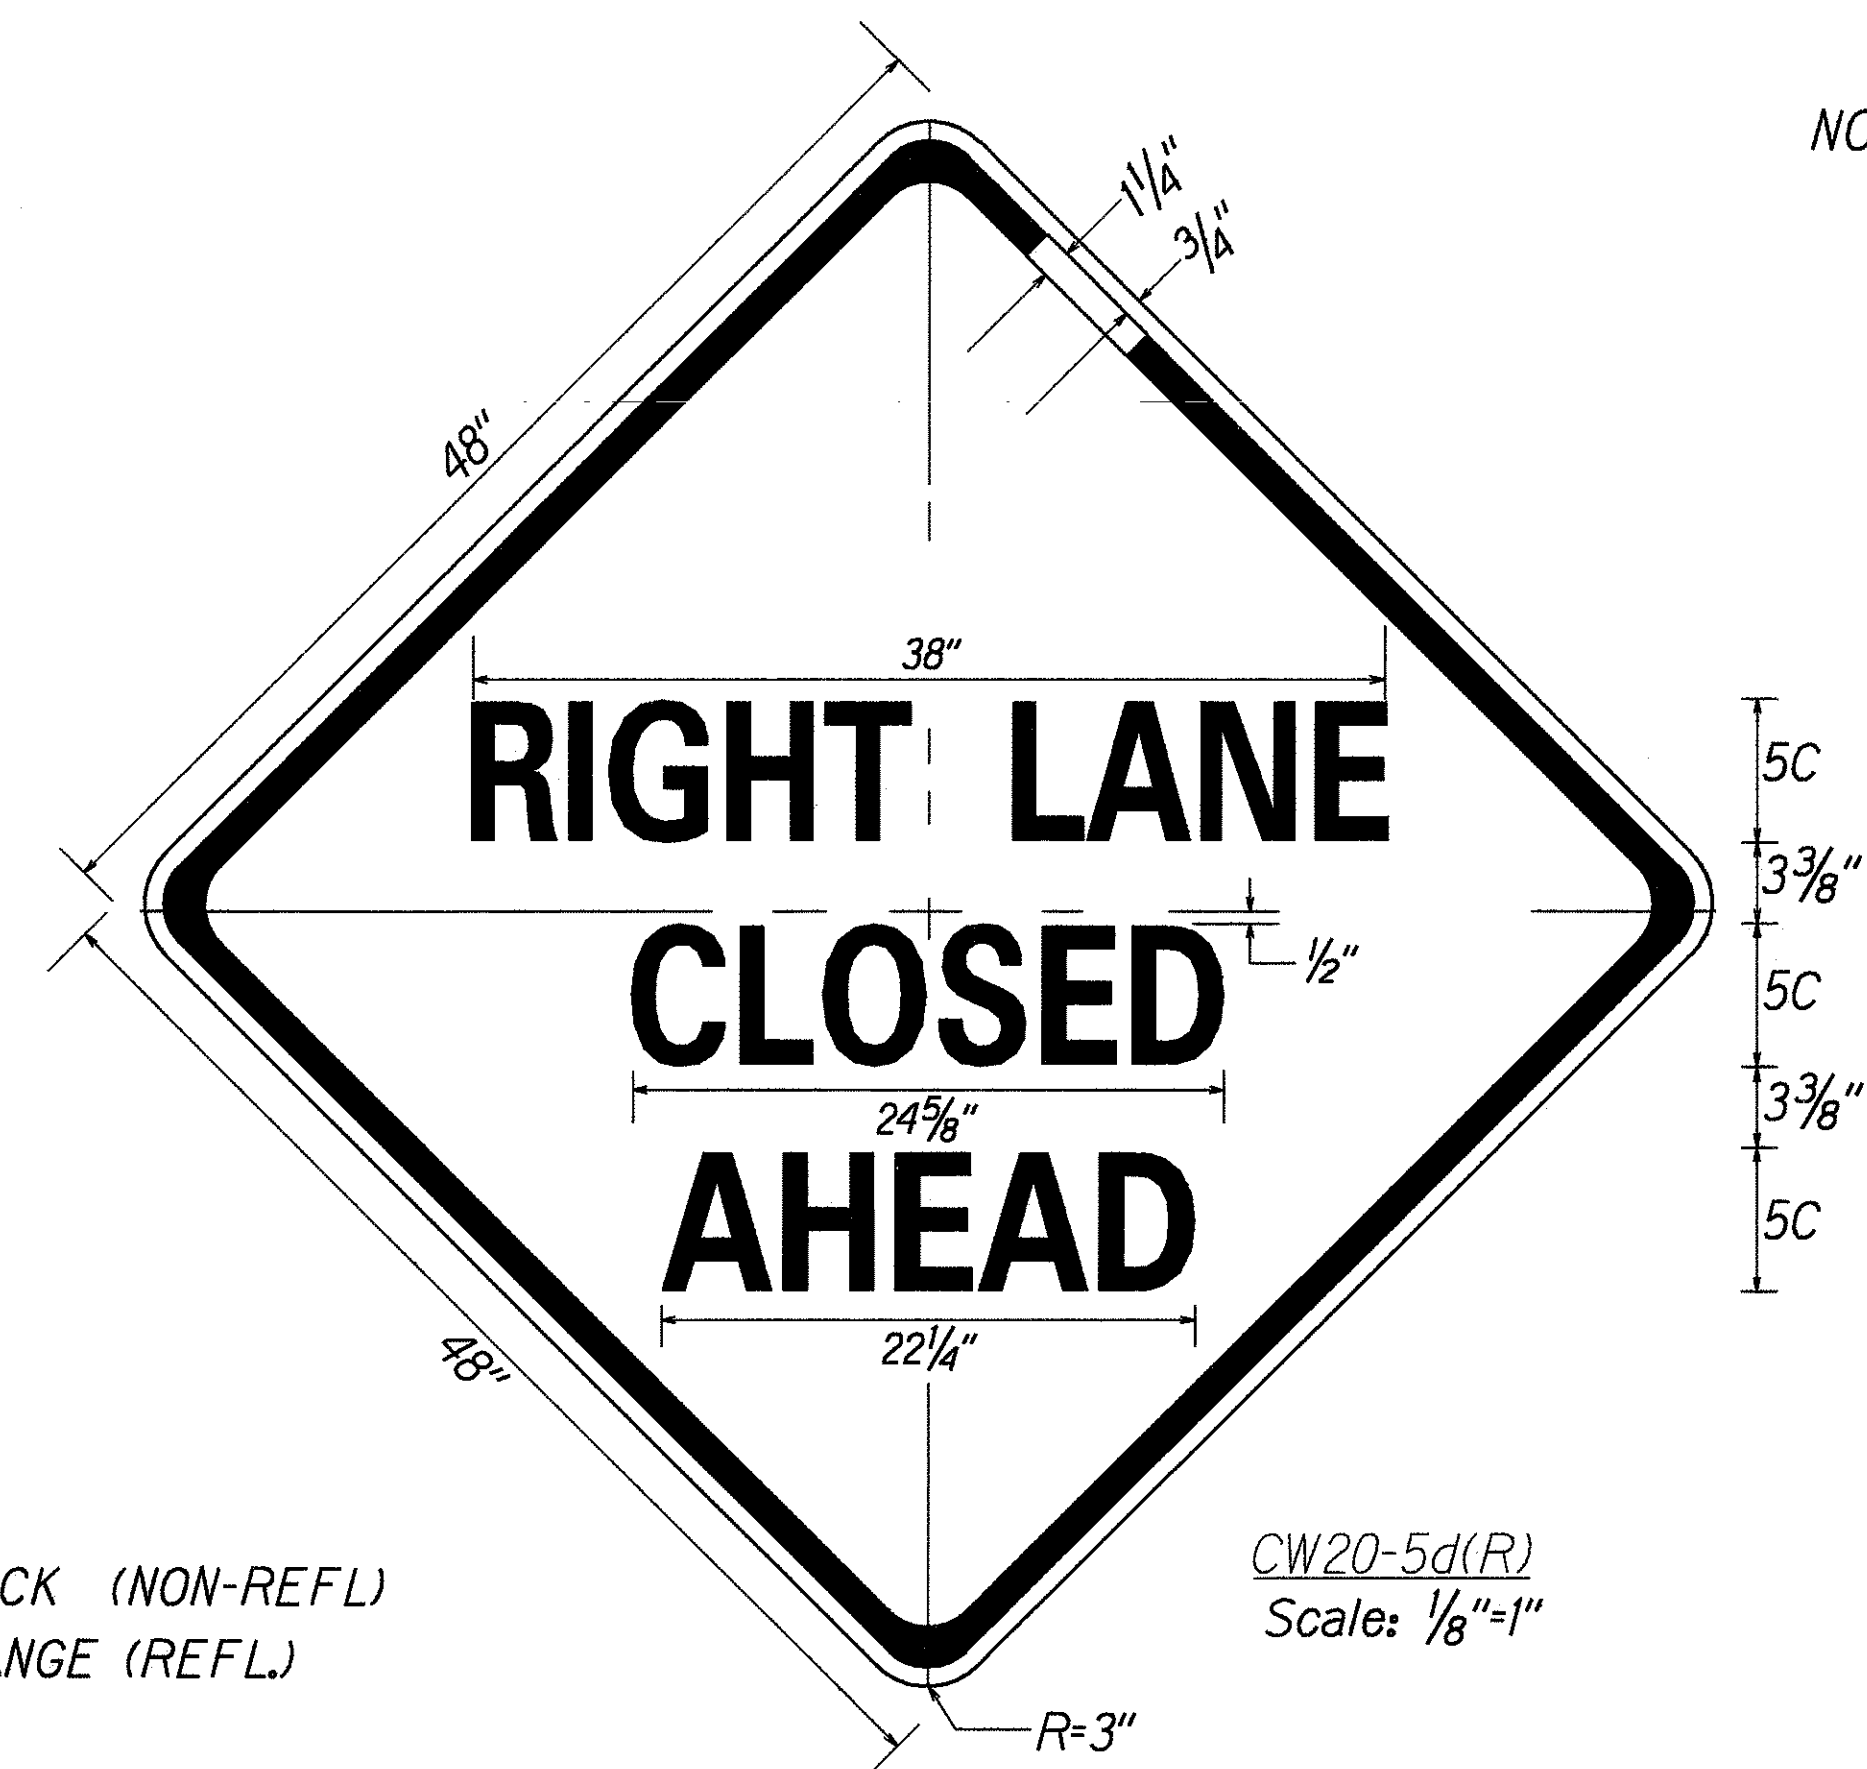

CW20-5d(R)
Scale: 1/8"=1"

COLORS
LEGEND - BLACK (NON-REFL)
BACKGROUND - ORANGE (REFL.)

NOTE: The Engineer shall not pay for CM4-9 supplement signs separately but shall consider them incidental to various detour signs.

ORIGINAL PLAN	DATE
NOTED BY	
DESIGNED BY	
CHECKED BY	
INCHES	

STATE OF HAWAII DEPARTMENT OF TRANSPORTATION HIGHWAYS DIVISION TRAFFIC SIGN DETAILS INTERSTATE ROUTE H-1 Farrington Highway Separation Seal Deck Cracks Project No. HIA-01-98M Not to Scale Date: Apr., 1998 SHEET No. T6 OF 7 SHEETS

FED. ROAD DIST. NO.	STATE	PROJ. NO.	FISCAL YEAR	SHEET NO.	TOTAL SHEETS
HAWAII	HAW.	HIA-01-98M	1998	11	11



COLORS

LEGEND - WHITE (REFL.)
BACKGROUND - GREEN (REFL.)

DESIGNED BY	DATE
DRAWN BY	
CHECKED BY	
NOTED BY	
QUANTITIES BY	
REVISIONS	
1	
2	
STATE OF HAWAII DEPARTMENT OF TRANSPORTATION HIGHWAYS DIVISION
TRAFFIC SIGN DETAILS
INTERSTATE ROUTE H-1 Farrington Highway Separation Seal Deck Cracks Project No. HIA-01-98M Scale: 1/4"=1" Date: Apr., 1998
SHEET No. T7 OF 7 SHEETS