

FED. ROAD DIST. NO.	STATE	FED. AID PROJ. NO.	FISCAL YEAR	SHEET NO.	TOTAL SHEETS	.A.)
HAWAII	HAW.	NH-H1-1(236)	1999	22	54	

CDIRECTION OF TRAFFIC

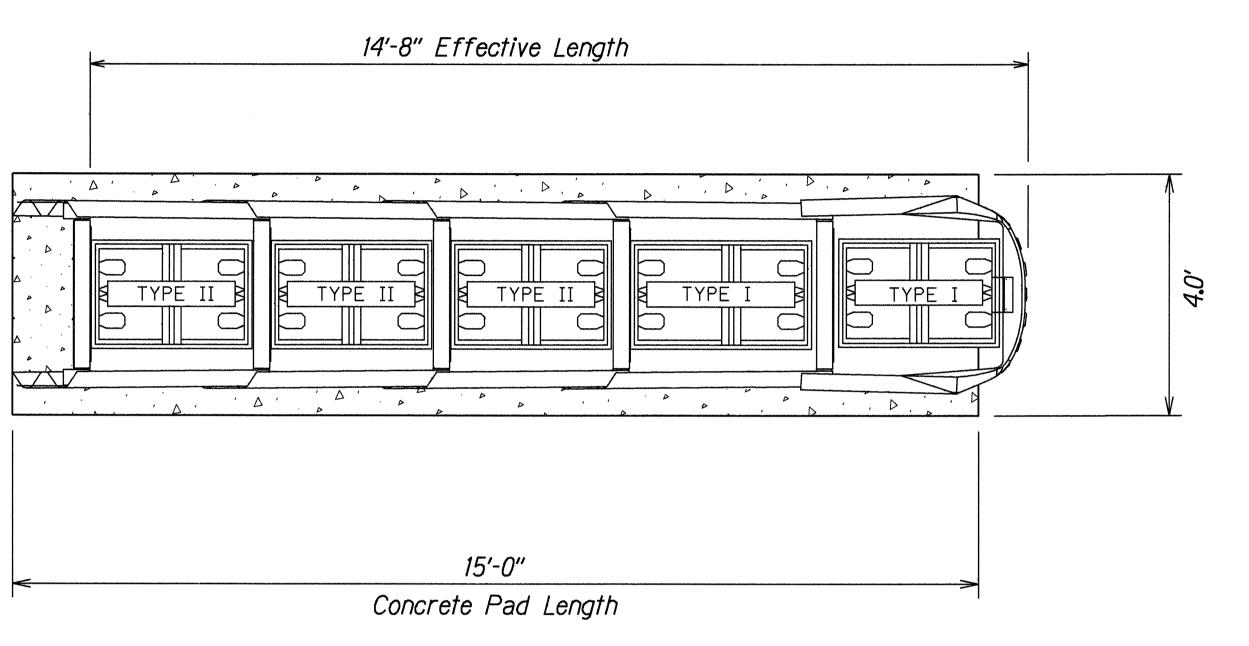

PLAN VIEW

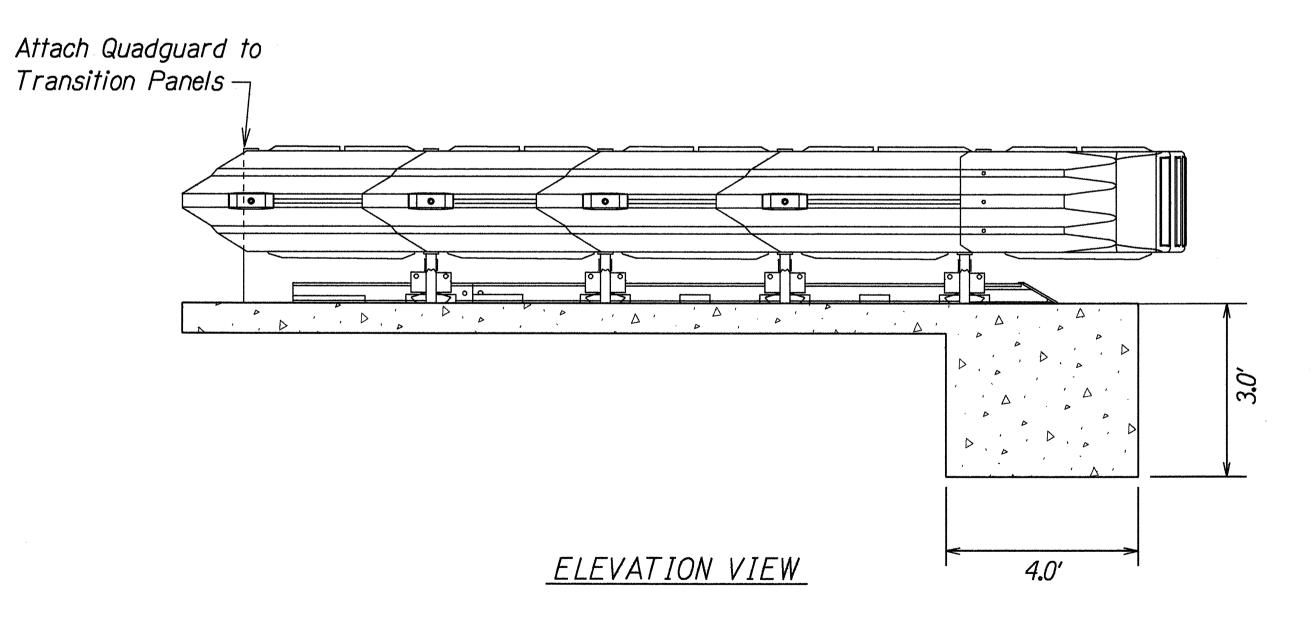

QUARDGUARD CRASH ATTENUATOR WITH CONCRETE PAD DETAILS 4-BAY SYSTEM - MODEL QS3004Y

Not To Scale

STATE OF HAWAII
DEPARTMENT OF TRANSPORTATION
HIGHWAYS DIVISION

QUARDGUARD DETAILS

Interstate Route H-1 Resurfacing

On Ramps at 5th and 11th Avenues and Off Ramps at 6th, Koko Head and Waiale Avenues

F.A.I. Project No. NH-H1-1(236) Scale: As Shown Date: April, 1999

> OF 1 SHEETS

SHEET No. 1