



FED. ROAD DIST. NO.	STATE	FED. AID PROJ. NO.	FISCAL YEAR	SHEET NO.	TOTAL SHEETS
HAWAII	HAW.	NH-HI-1(236)	1999	48	54

EXIT SIGN NOTES


- All sign panels shall conform to Section 621 of Special Provisions and the latest editions and amendments of the following FHWA publications:
 - "Manual on Uniform Traffic Control Devices for Streets and Highways" (MUTCD)
 - "Standard Highway Signs"
 - "Standard Alphabets for Highway Signs"
- Borders, messages, arrows, symbols and shields shall conform to details as shown on the plans and as specified in the MUTCD.
- Sign messages shall be as indicated on the plan.
- All panels shall be reflectorized in accordance with Section 712.20 of the Standard Specifications. Minimum width of panels shall be two (2) feet. Abutting edges of panels shall be in only one direction if vertical abutting edges are used, no horizontal abutting edges shall be allowed and vice versa.
- Background for non-illuminated Exit Number Panels shall be reflectorized with Type III or IV retroreflective sheeting (High Intensity or High Performance Grade)
- The Contractor shall verify the locations and dimensions of existing sign panels and supports.
- New sign panels shall be laminated aluminum or extruded aluminum.
- When letters are all uppercase, use series "E".
- Contractor shall submit all sign splicing details to the Engineer for approval. All backing for signs 4 feet by 6 feet or less shall be of one sheet.
- Final locations of all signs shall be approved by the Engineer prior to any installation work.

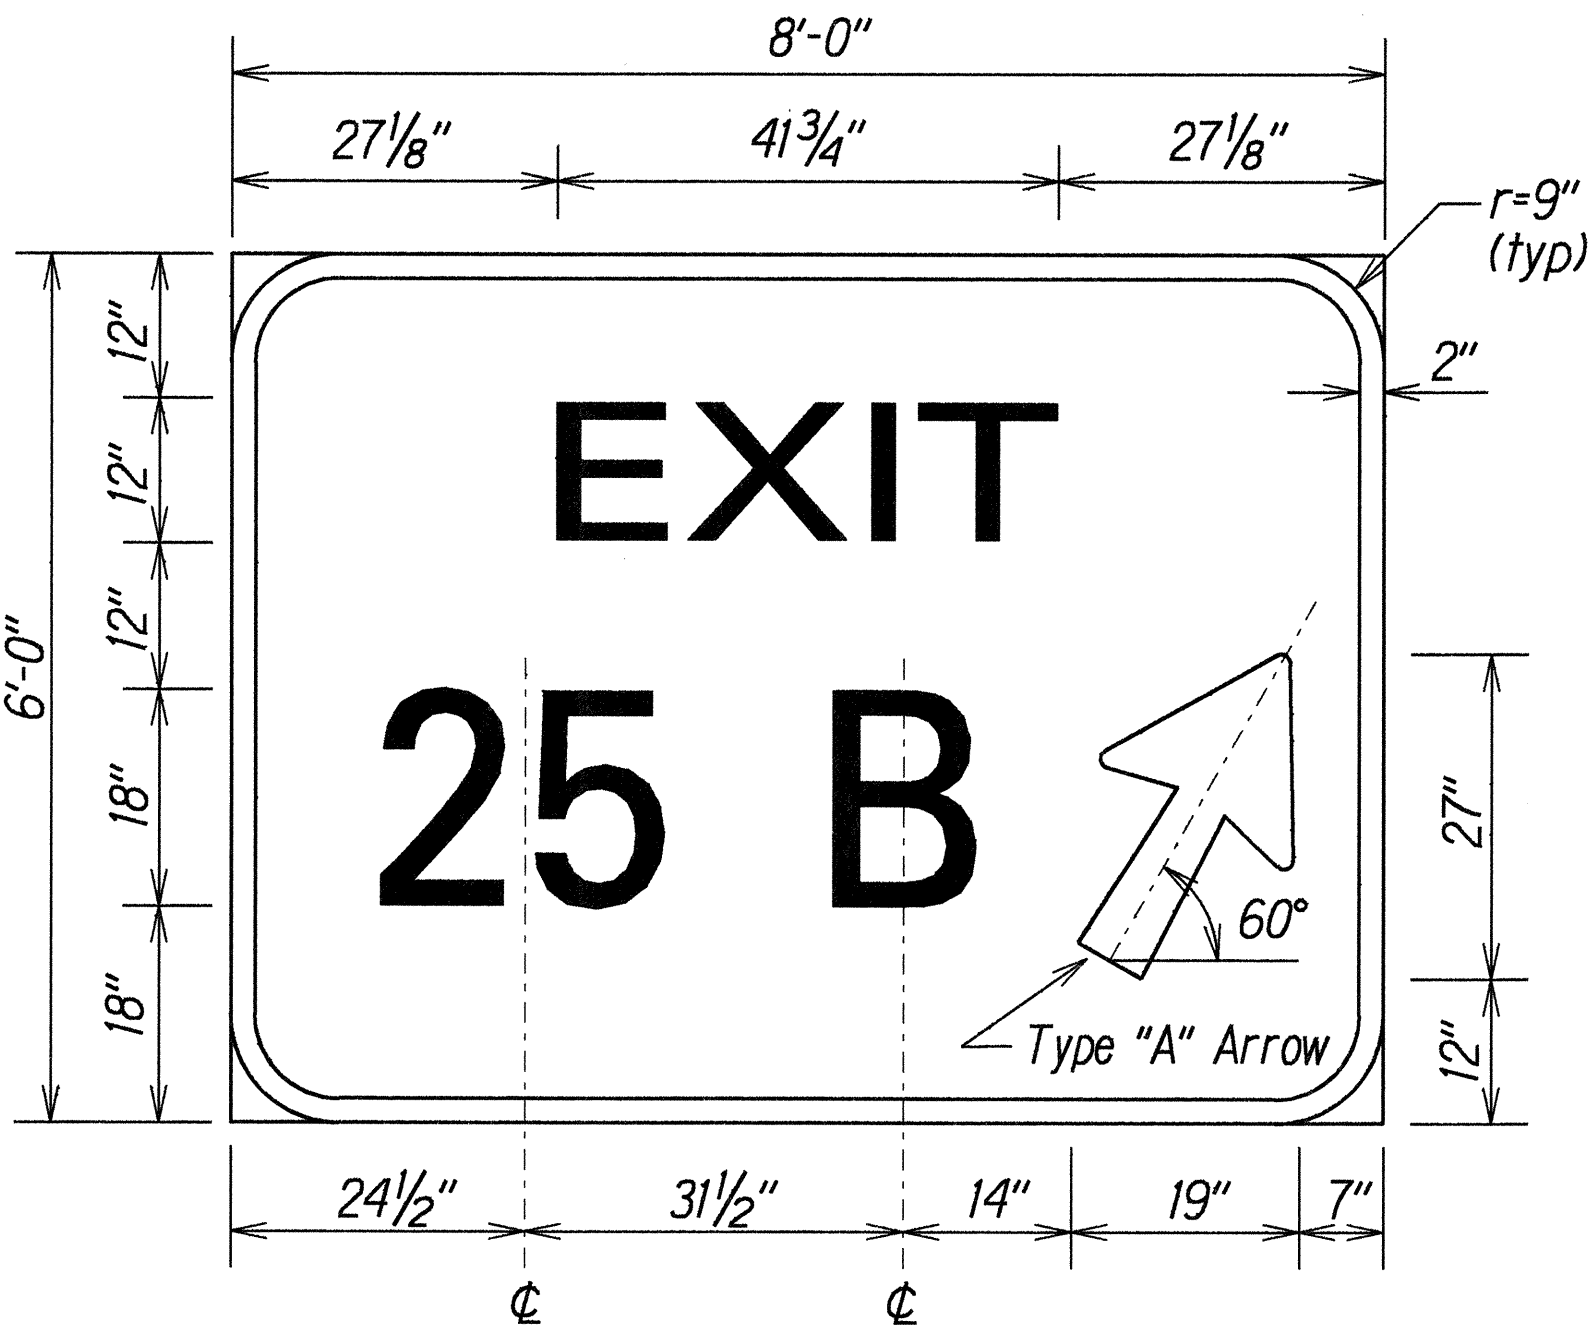


D-1
Not to Scale

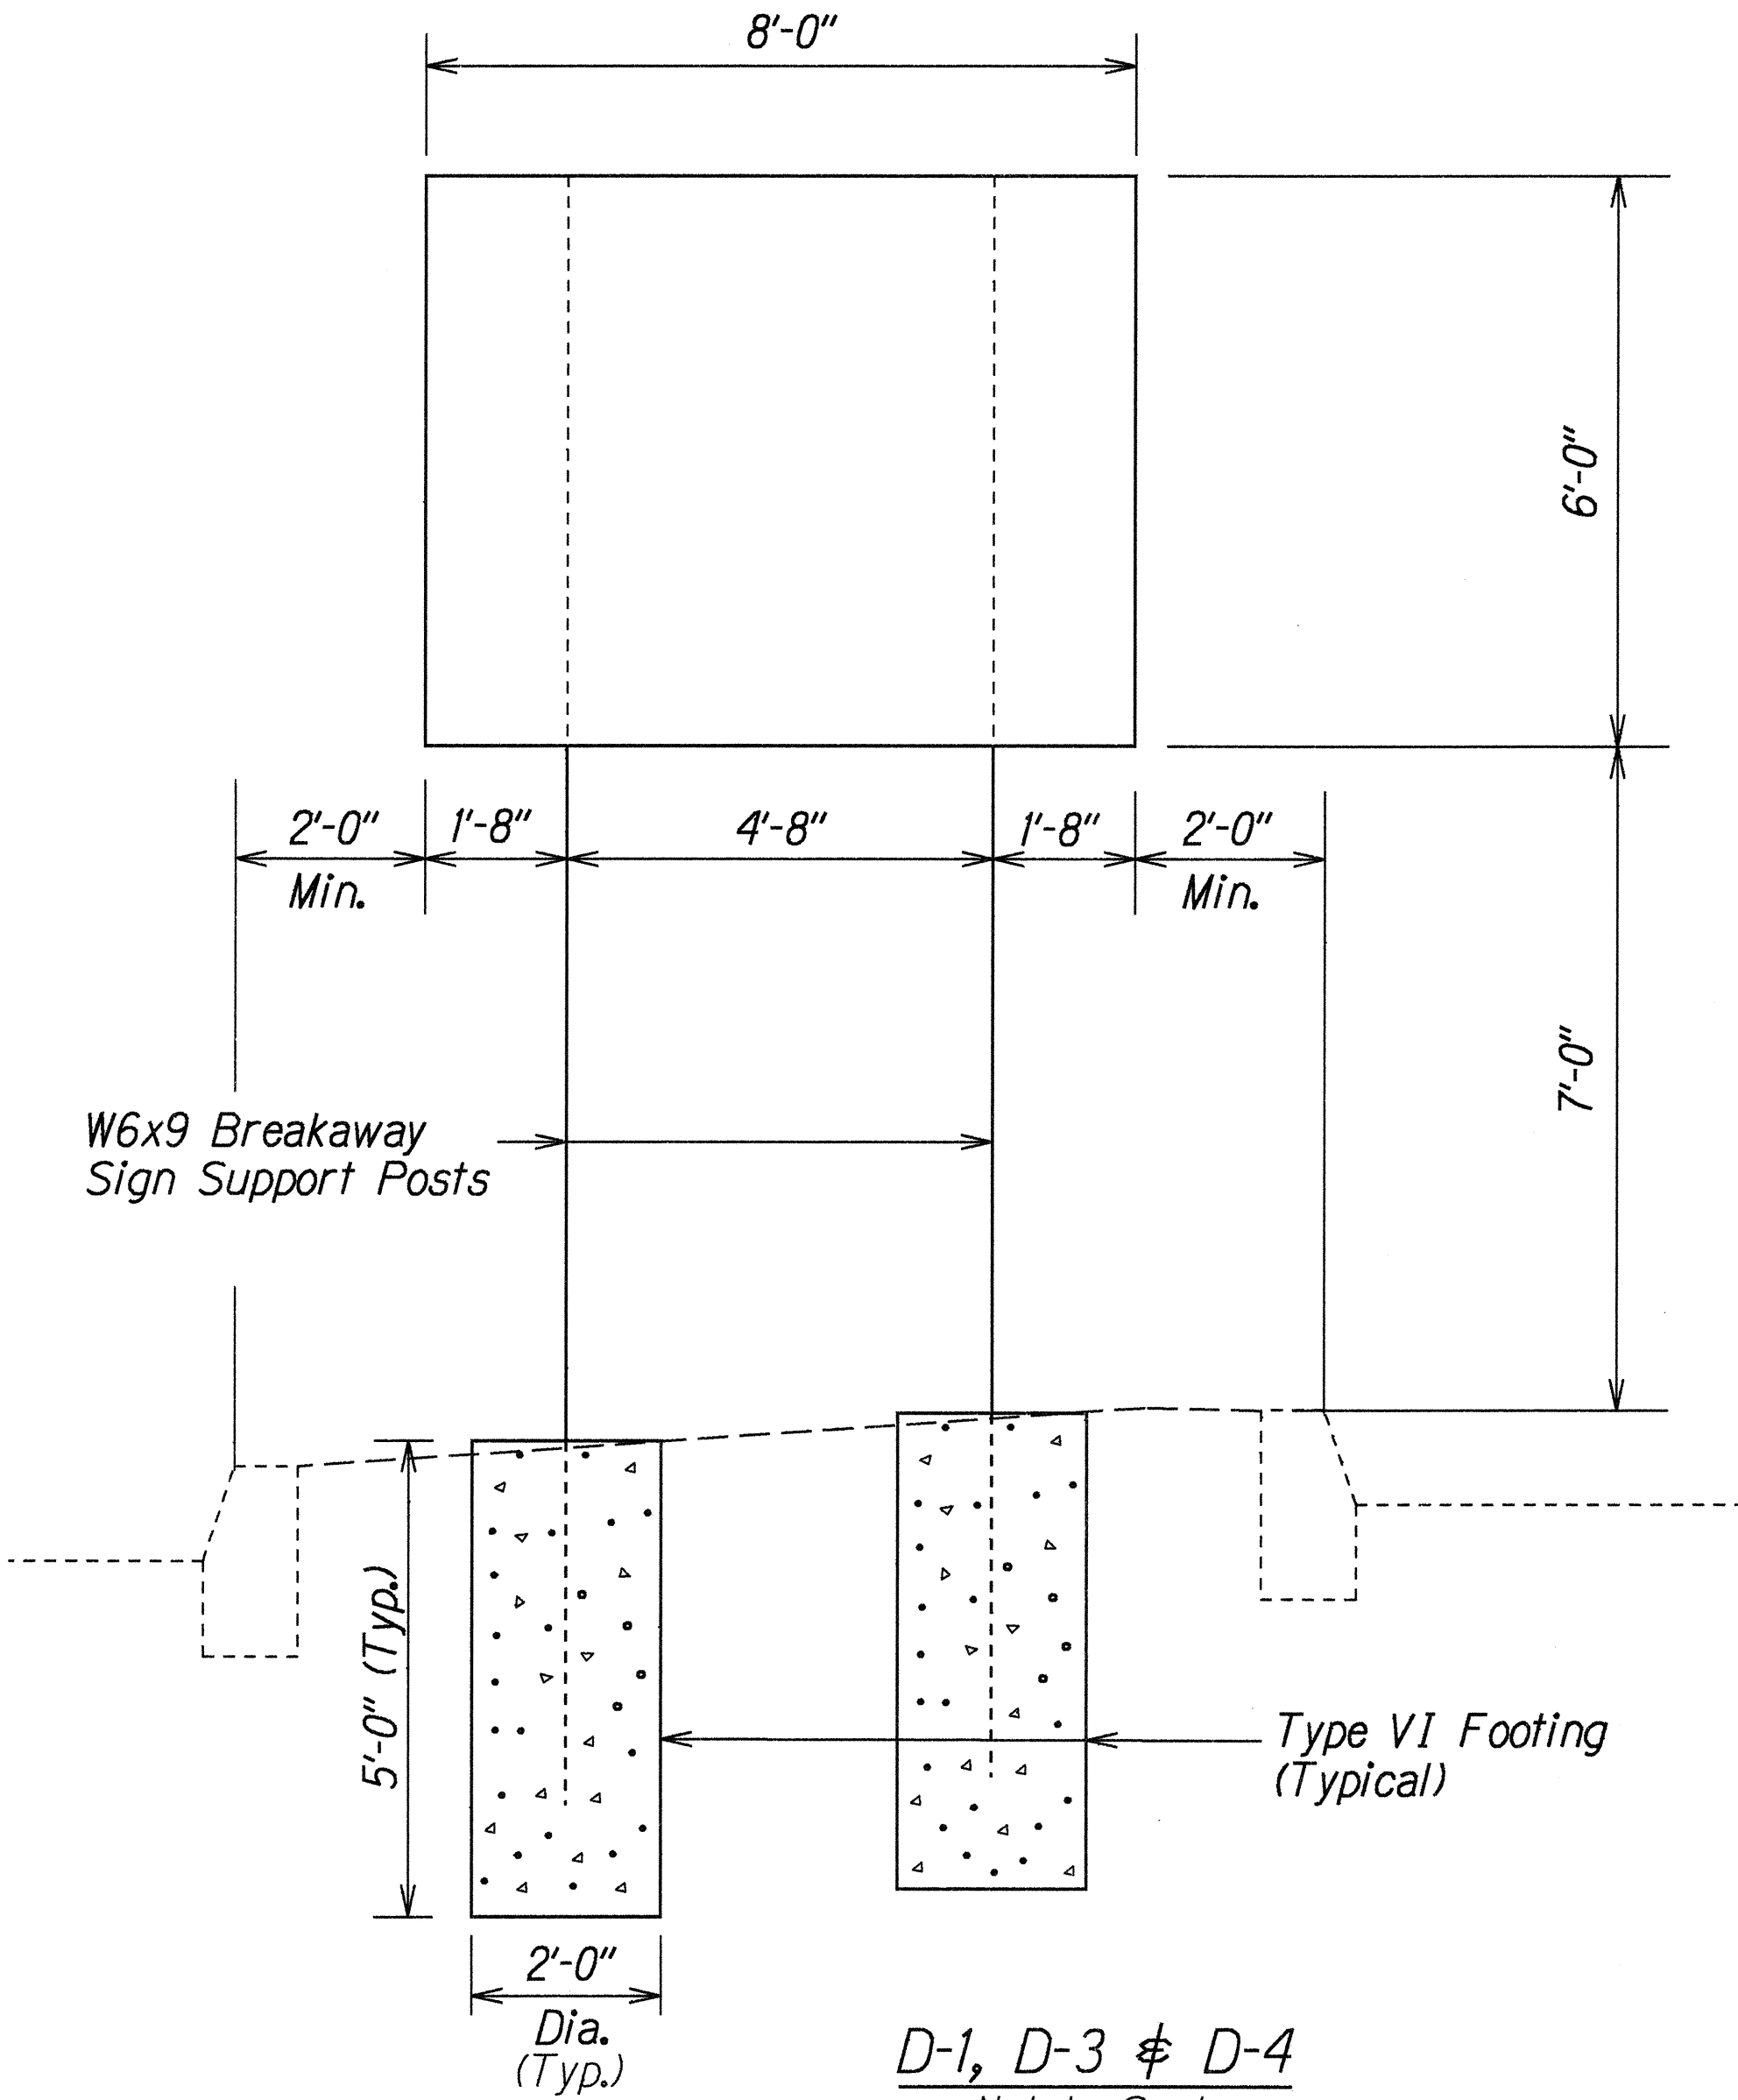

D-3
Not to Scale

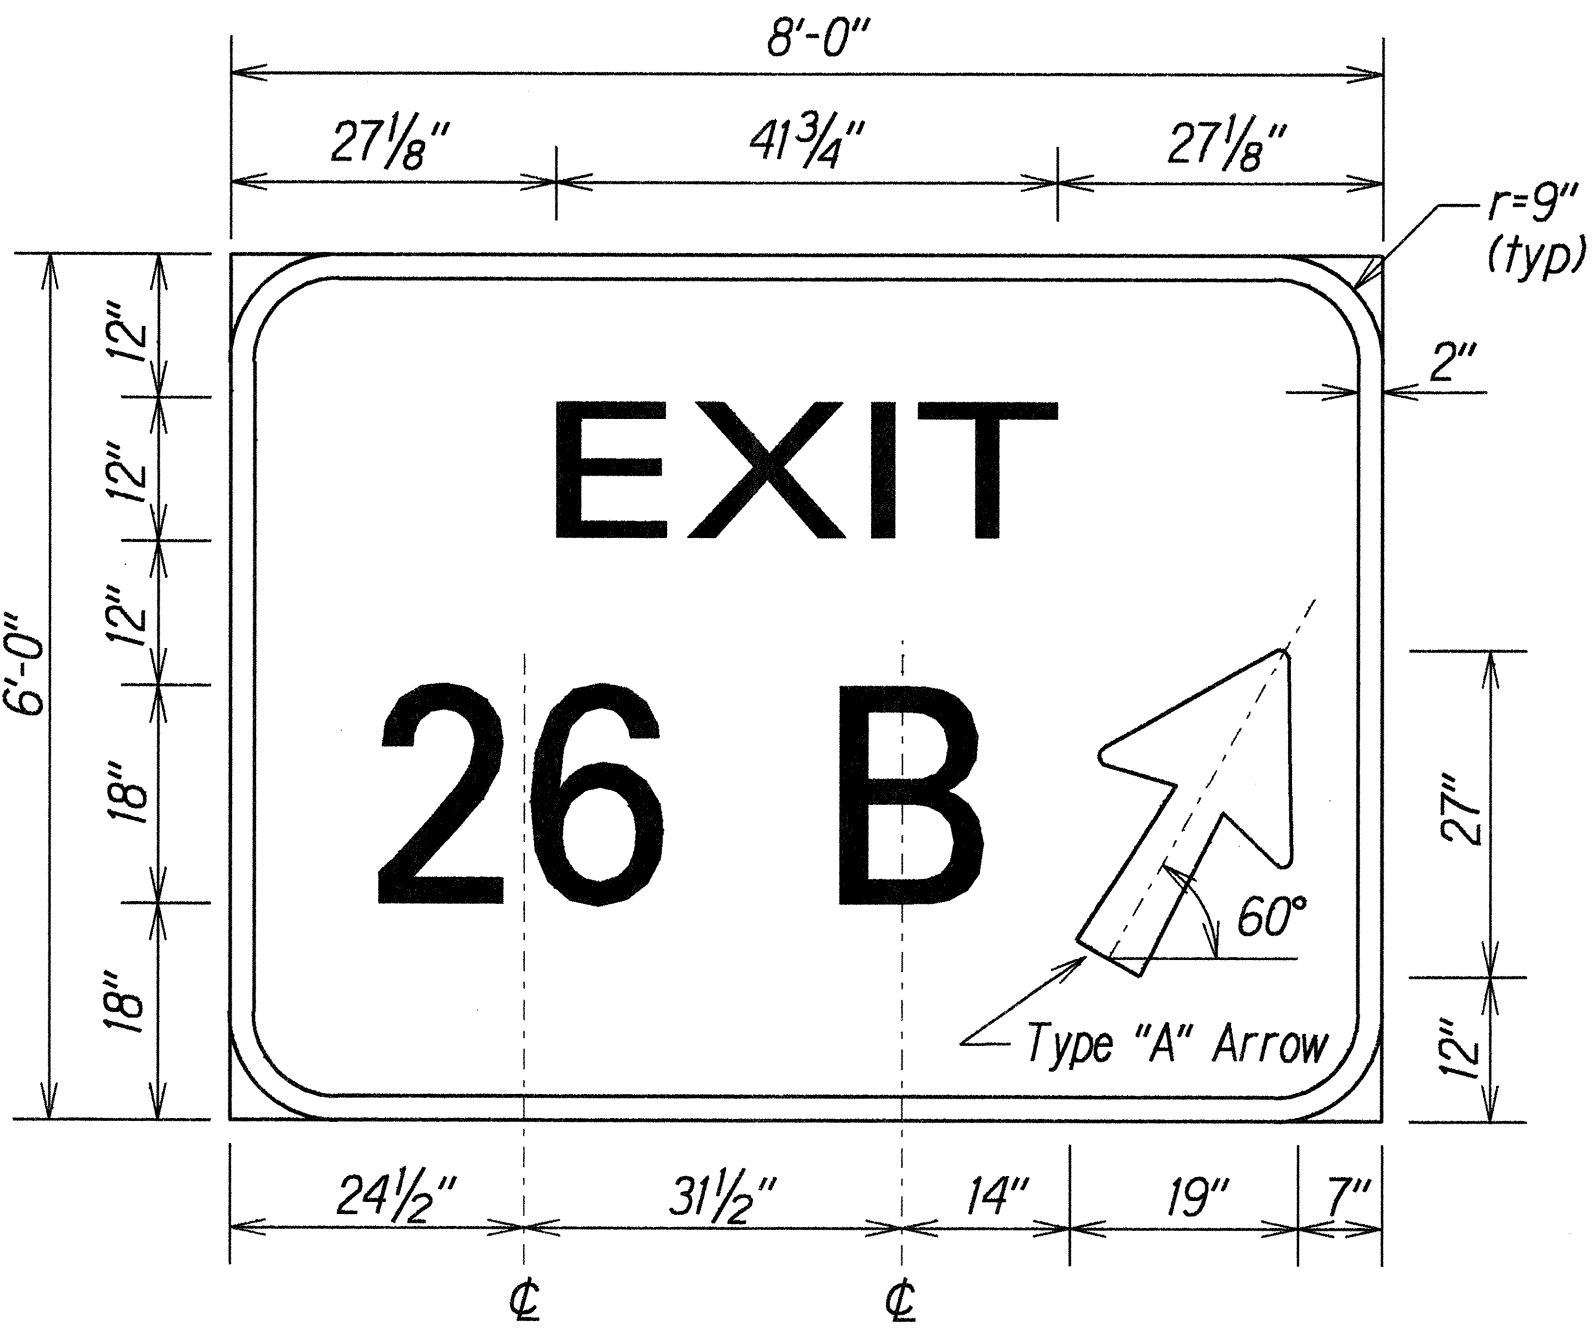


D-3
Not to Scale

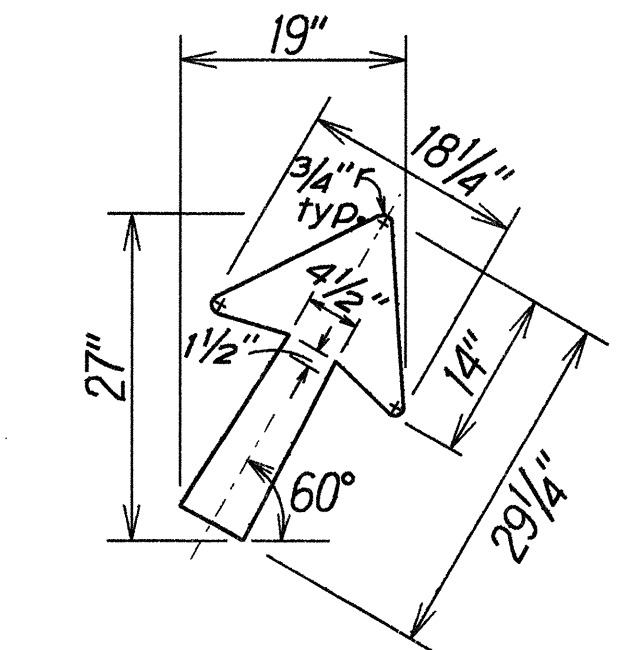


TYPE "A" DIAGONAL
ARROW DETAIL
Not to Scale

STATE OF HAWAII
DEPARTMENT OF TRANSPORTATION
HIGHWAYS DIVISION
GORE EXIT SIGN DETAILS
INTERSTATE ROUTE H-1 RESURFACING
On Ramps at 5th and 11th Avenues and
Off Ramps at 6th and Kokohead Avenues
F.A.I. Project No. NH-HI-1(236)
Not to Scale Date: Feb., 1999
SHEET No. 77 OF 13 SHEETS


FED. ROAD DIST. NO.	STATE	FED. AID PROJ. NO.	FISCAL YEAR	SHEET NO.	TOTAL SHEETS
HAWAII	HAW.	NH-HI-1(236)	1999	49	54

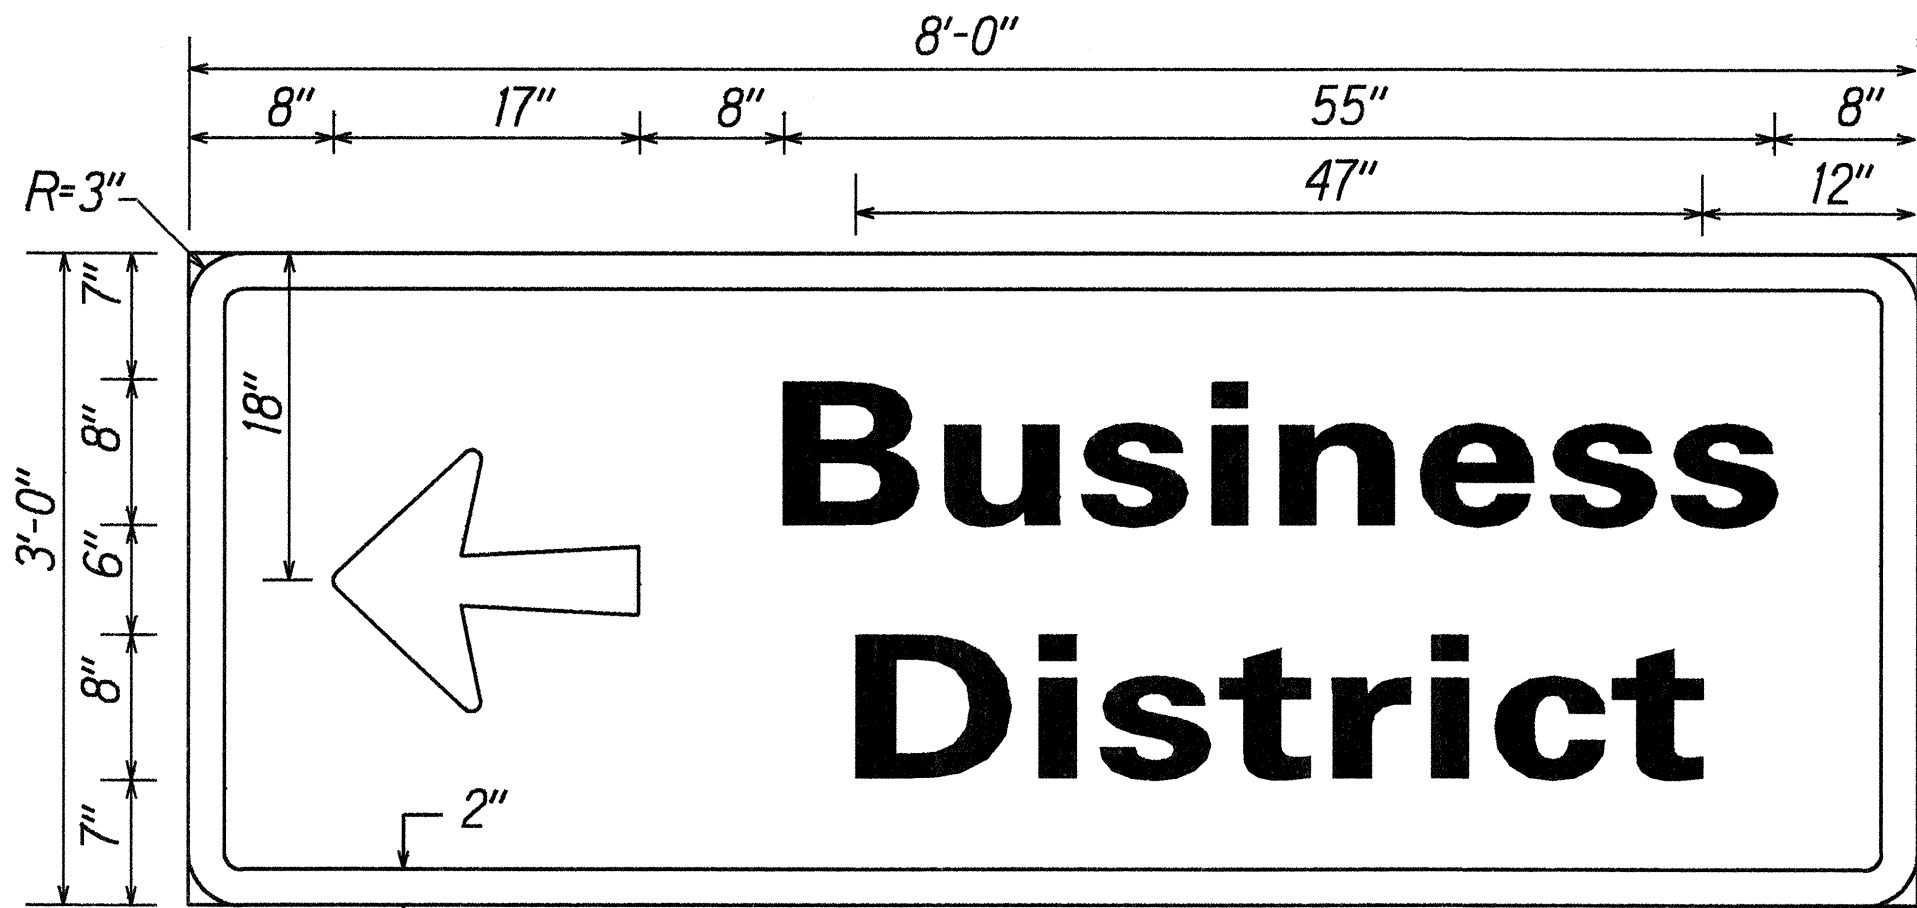


D-2 & 4
Not to Scale

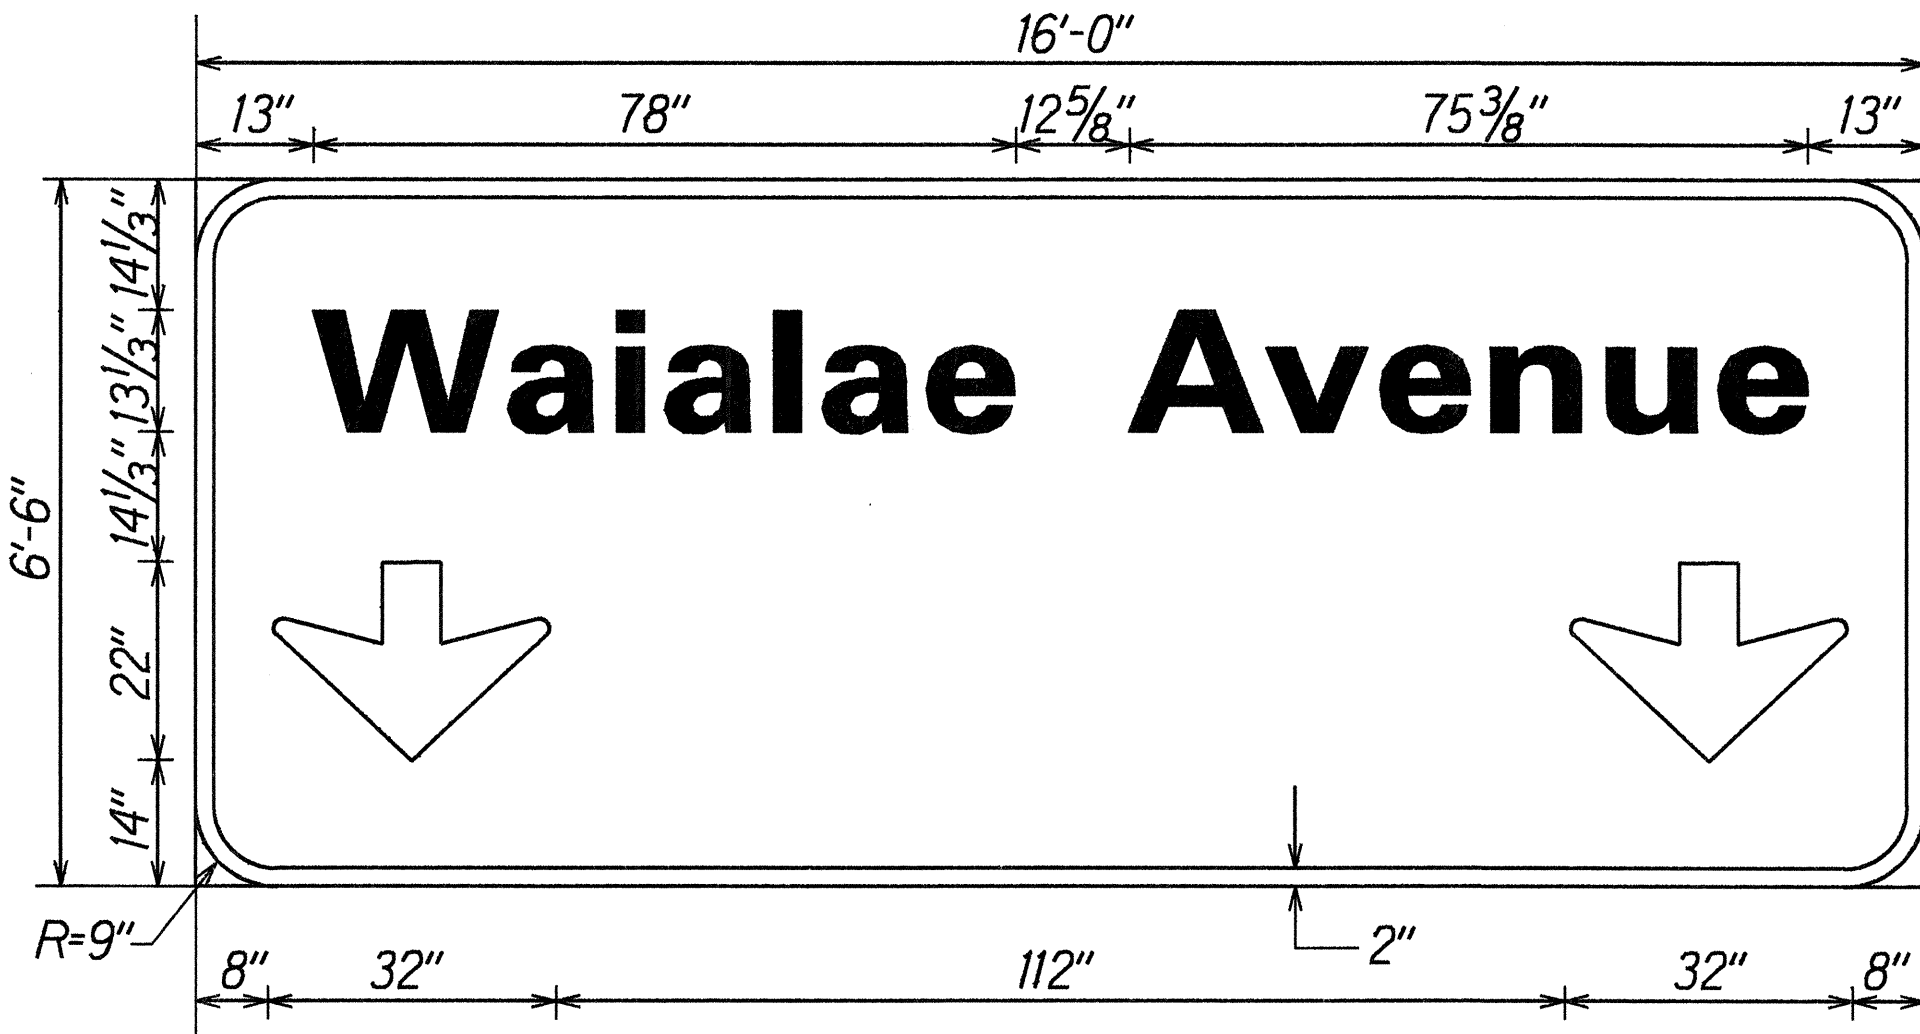


SIGN E-1(R)
Not to Scale

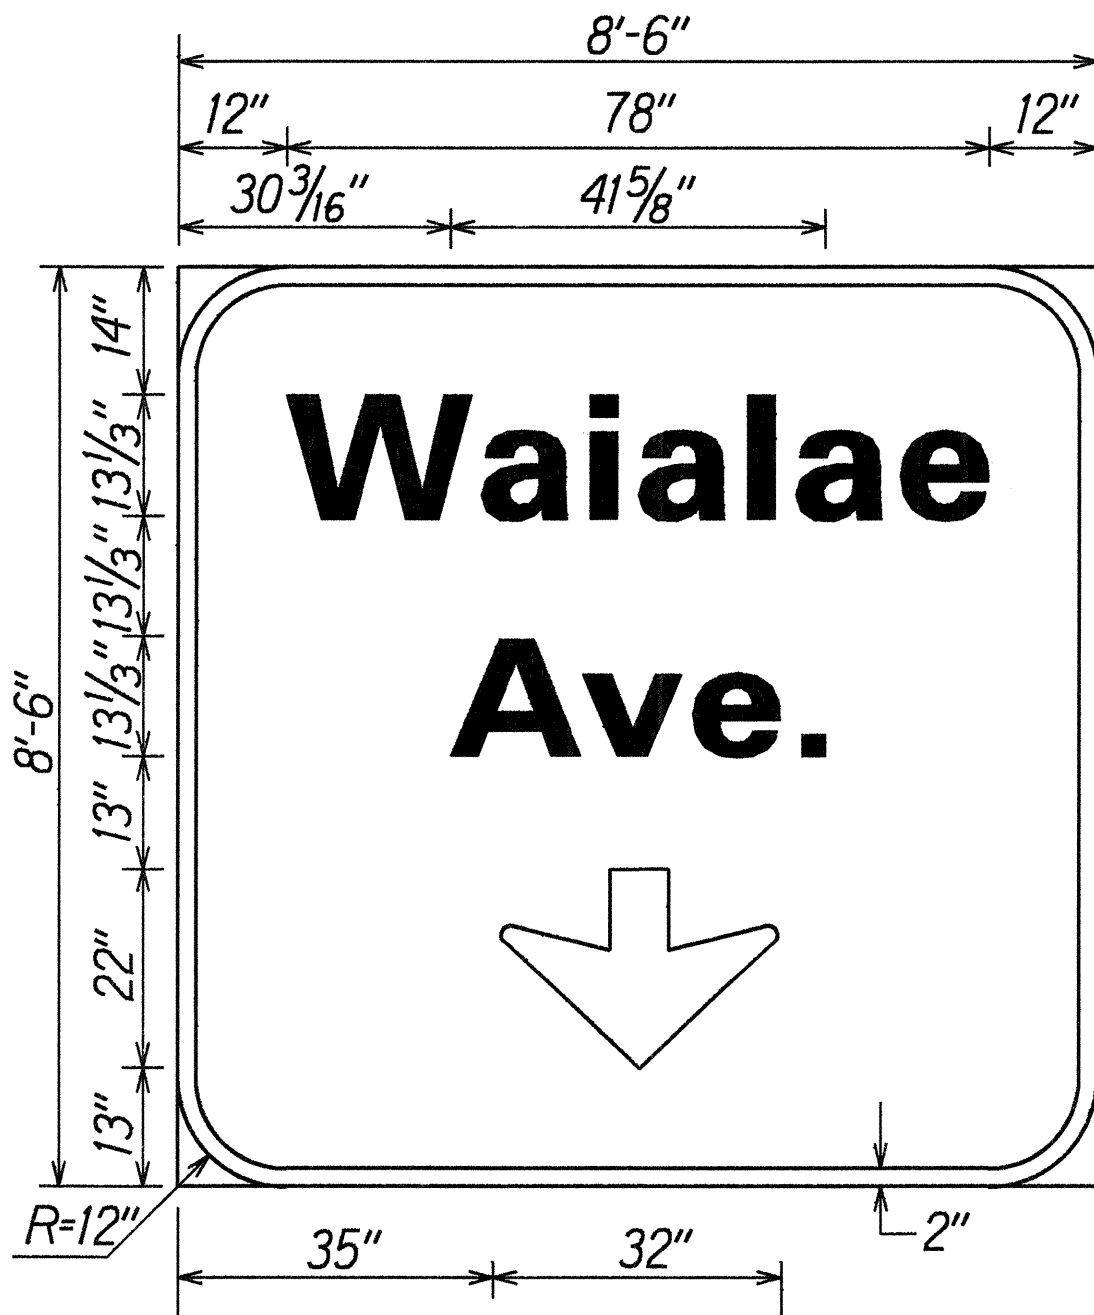


E-2(R)
Not to Scale

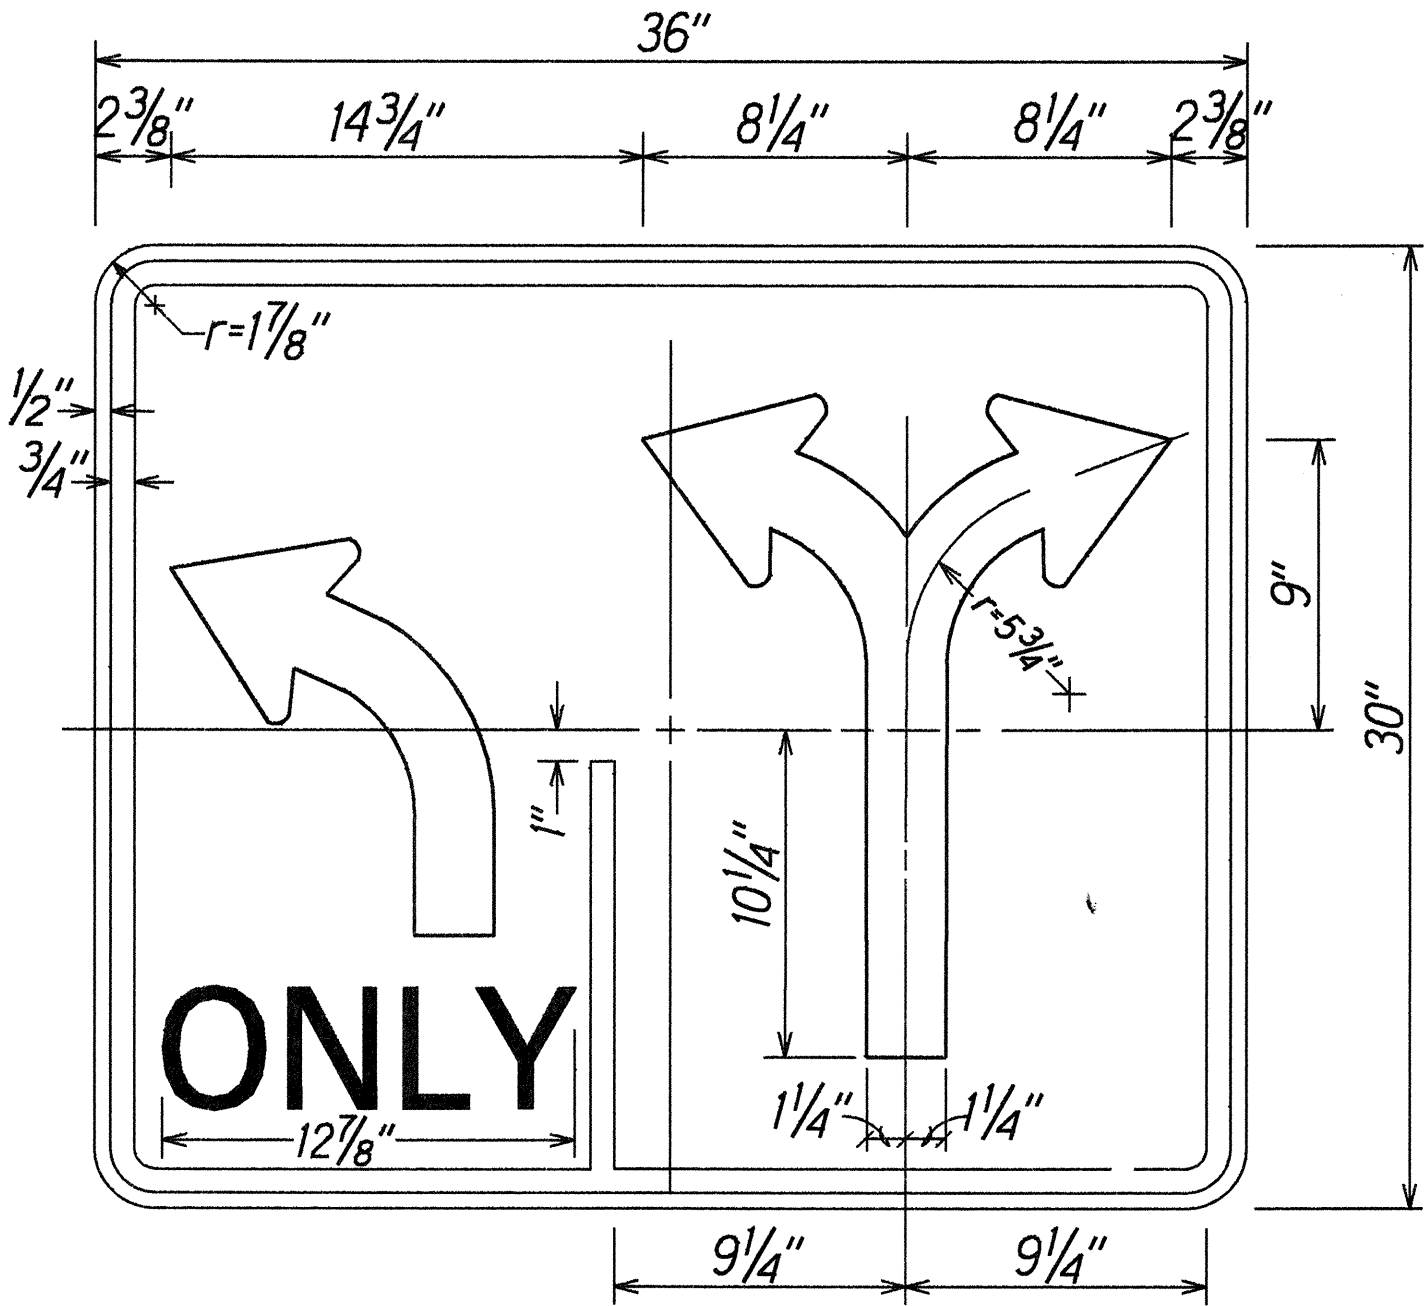

R3-8a
Not to Scale

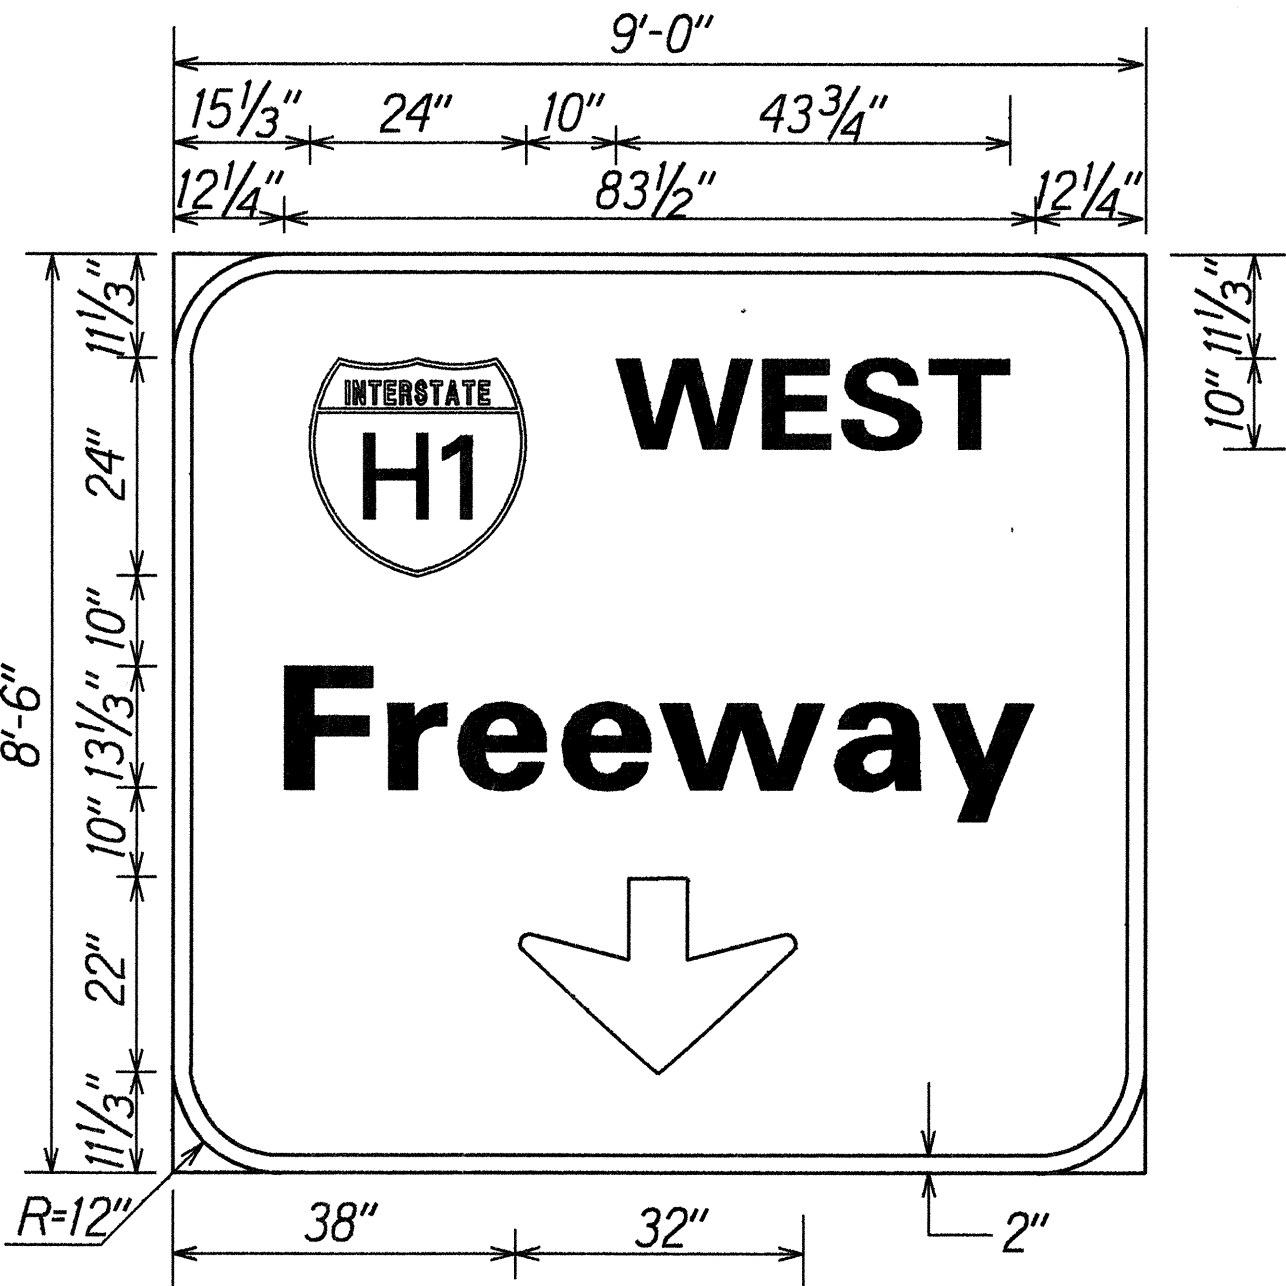


E-2(L)
Not to Scale

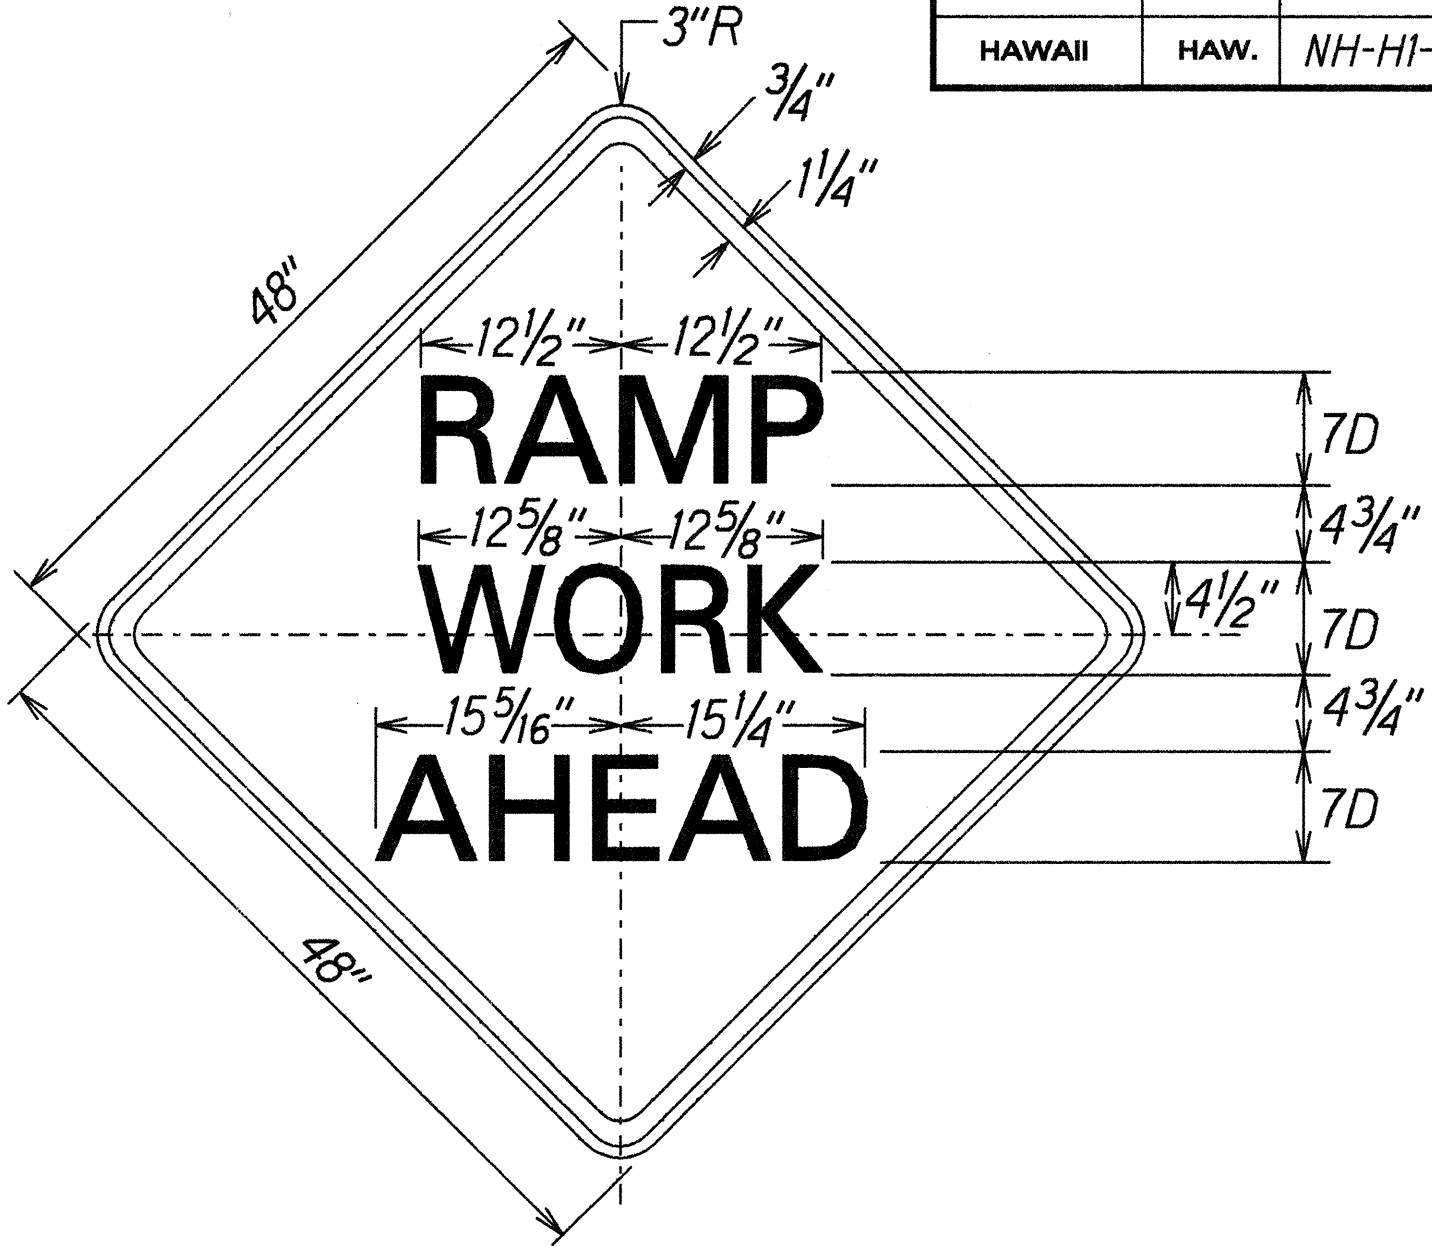

CW20-1Bd

Scale: 1" = 1'-0"

Colors:
Legend: Black (Non Refl)
Background: Orange

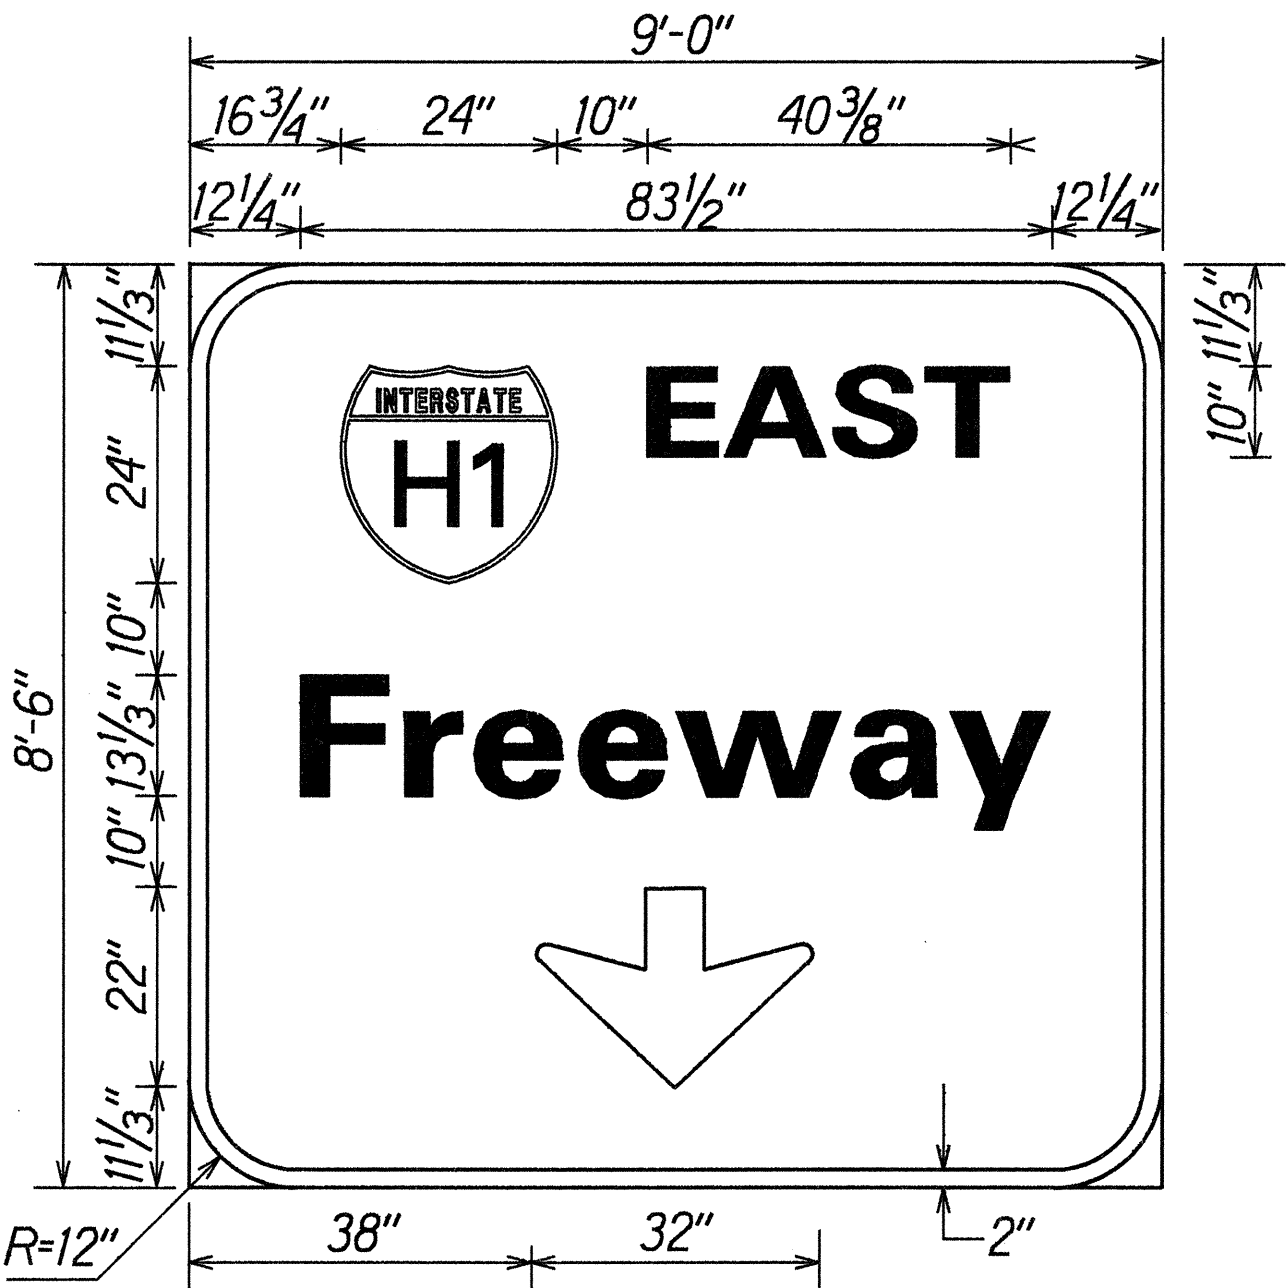

SIGN E-1(L)
Not to Scale

STATE OF HAWAII
DEPARTMENT OF TRANSPORTATION
HIGHWAYS DIVISION

MISCELLANEOUS SIGN DETAILS
INTERSTATE ROUTE H-1 RESURFACING
On Ramps at 5th and 11th Avenues and
Off Ramps at 6th and Kokohead Avenues
F.A.I. Project No. NH-HI-1(236)
Not to Scale

Date: Feb., 1999
SHEET No. T8 OF 13 SHEETS

ORIGINAL PLAN	SURVEY PLOTTED BY	DATE
NOTED BY	DRAWN BY M. Takahagi	X
DESIGNED BY Steven Yoshida	CHECKED BY	
INCHES		
BY		
DATE		