
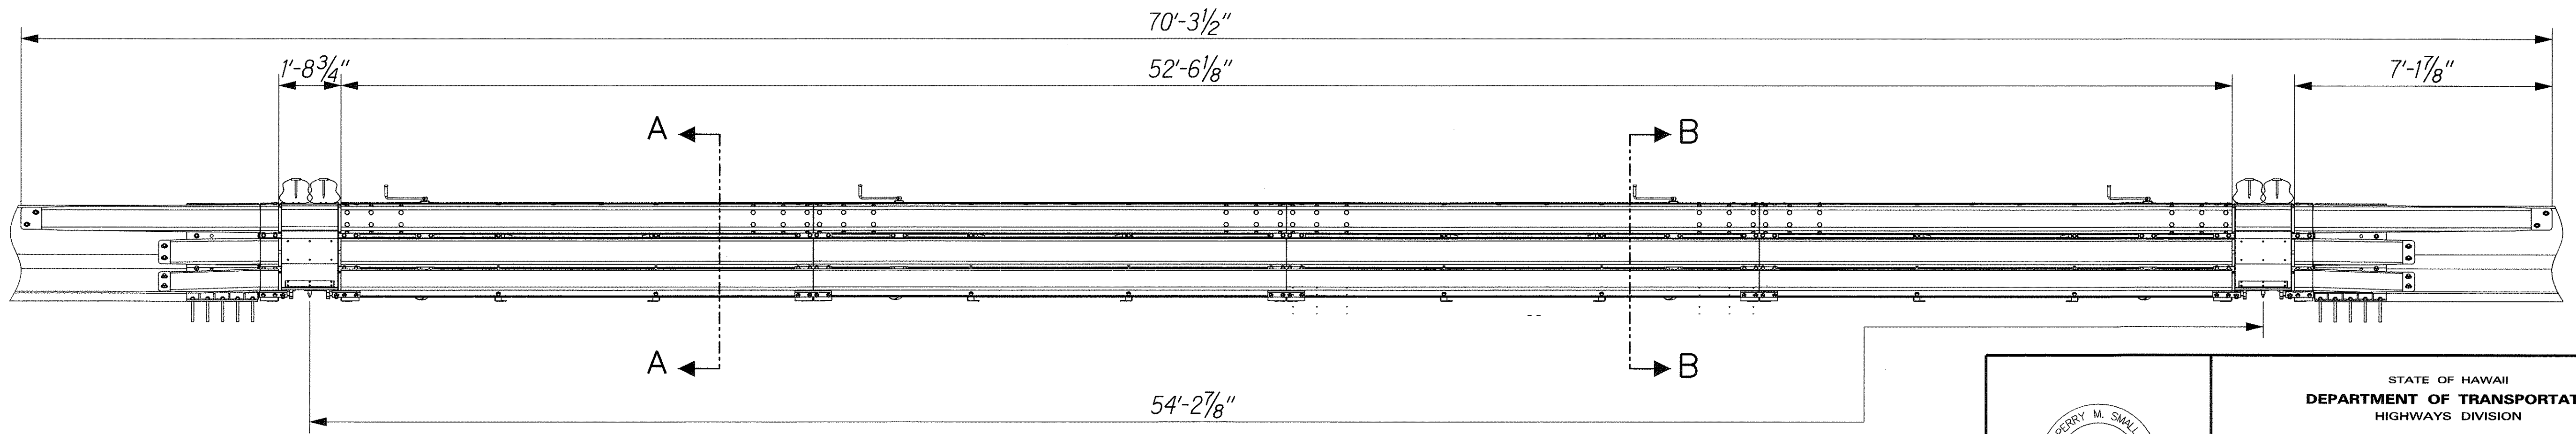
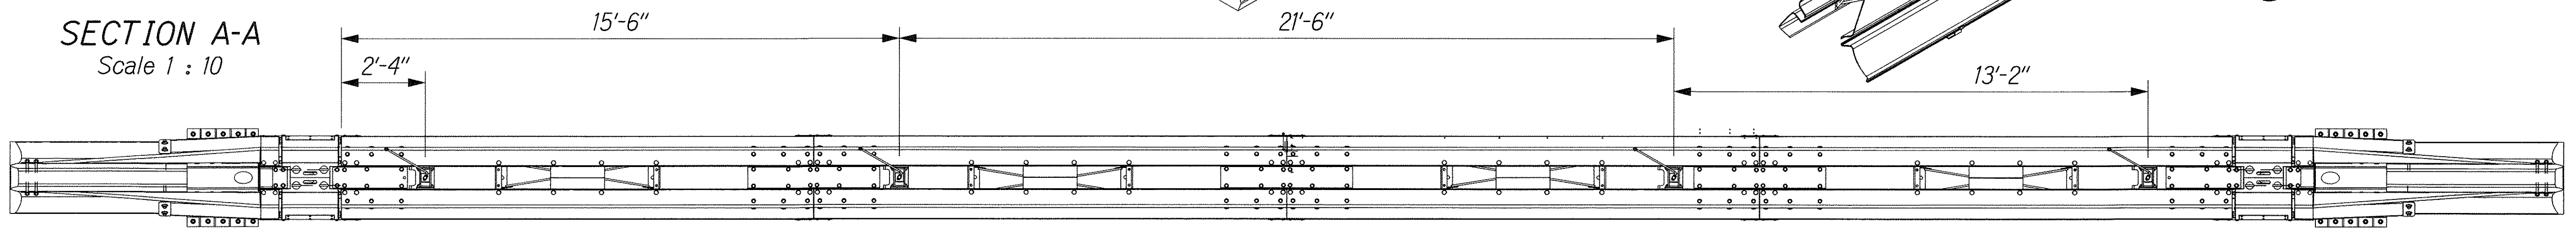
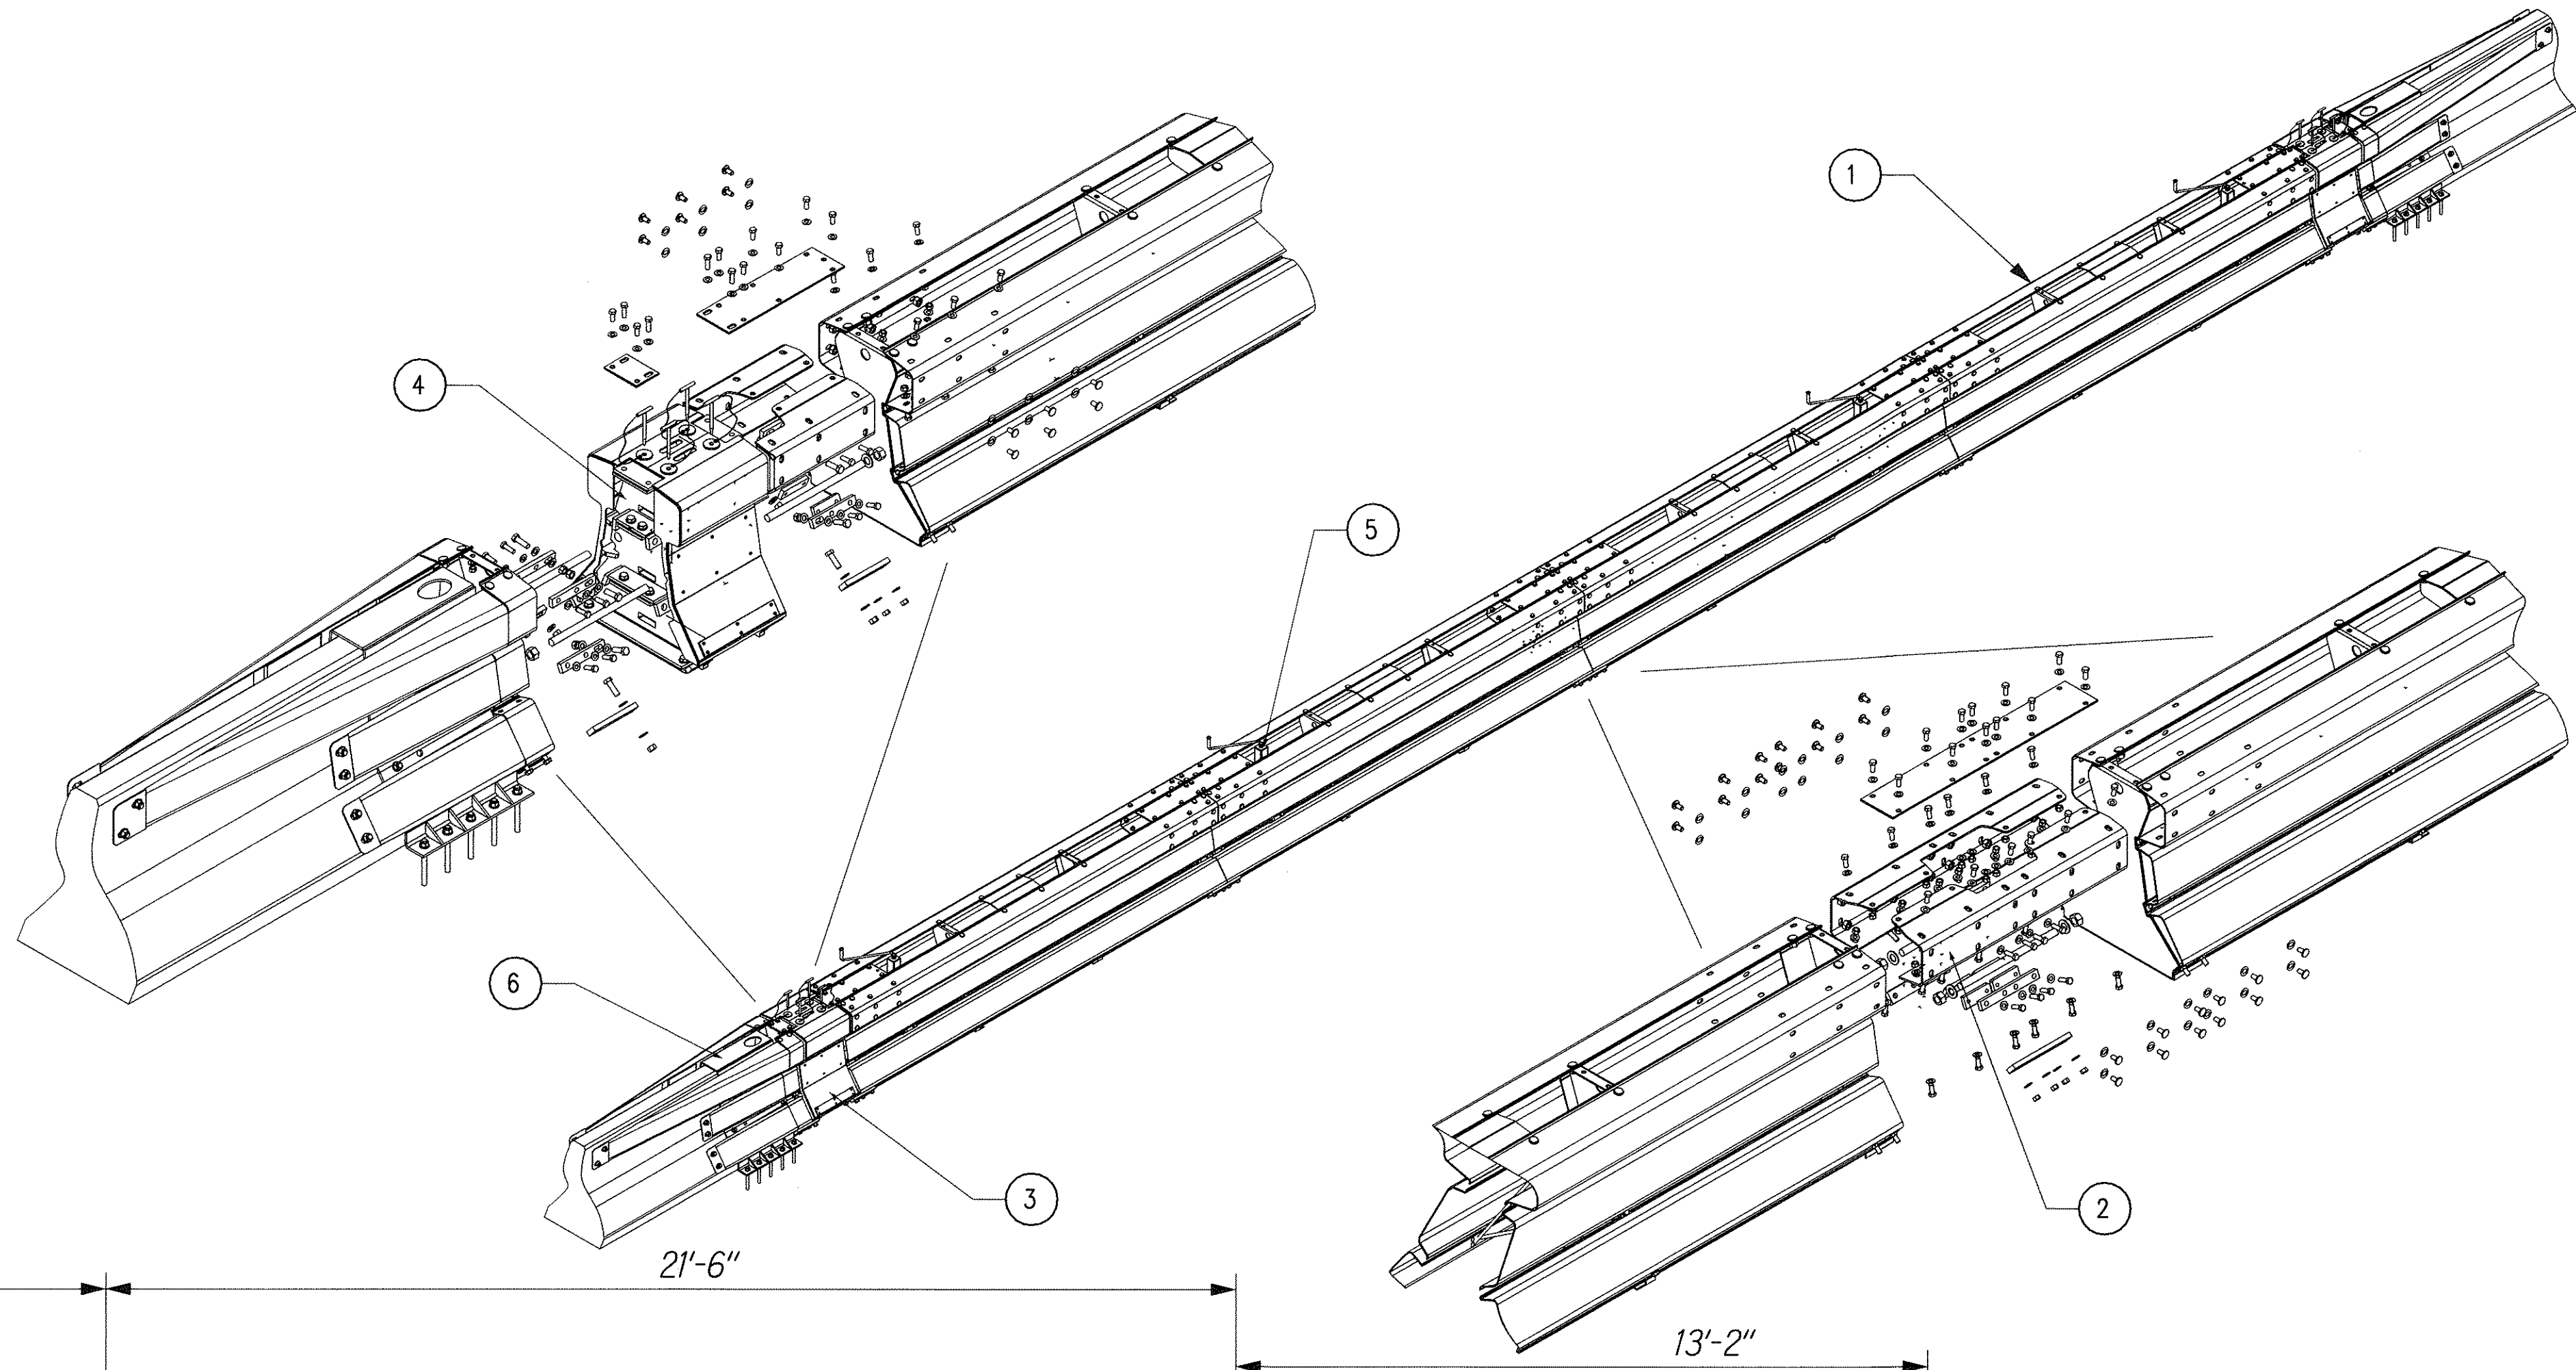
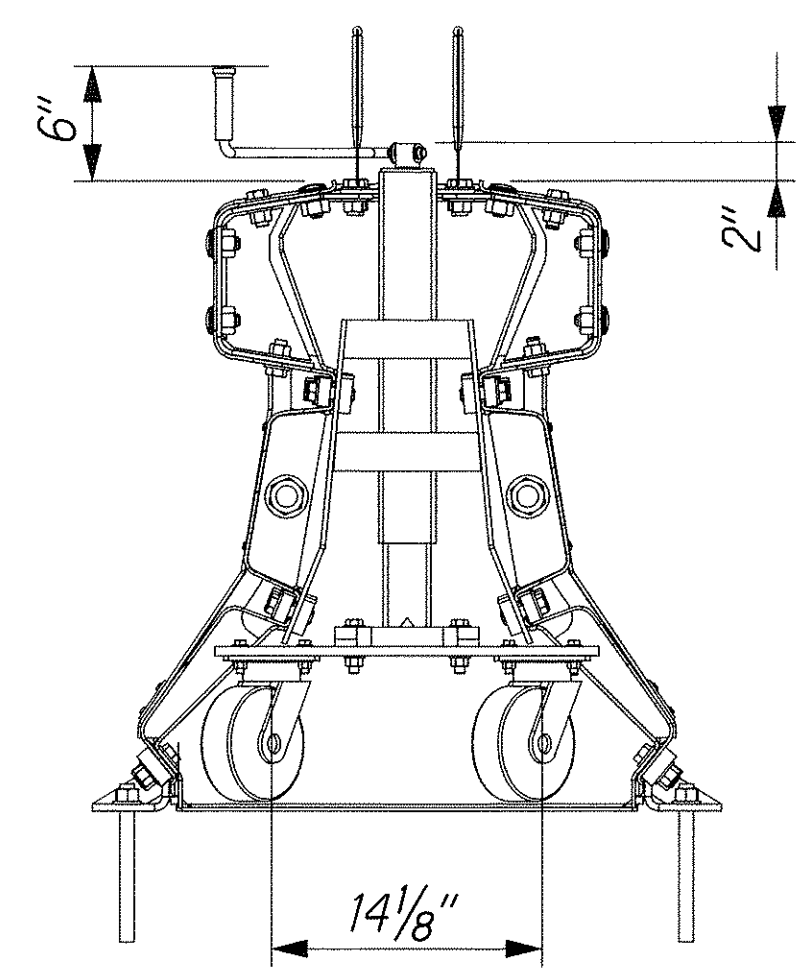


FED. ROAD DIST. NO.	STATE	FEDERAL AID PROJ. NO.	FISCAL YEAR	SHEET NO.	TOTAL SHEETS
HAWAII	HAW.	NH-H1-1(246)	2004	44	105

ITEM	QTY/DWG	PART DESCRIPTION
1	4	(4) Meter Section Assy.
2	3	Coupling Set
3	2	Hinge Assembly
4	2	Hinge Mount Set
5	4	Manual Caster Wheel
6	2	Transition to NJ PCB

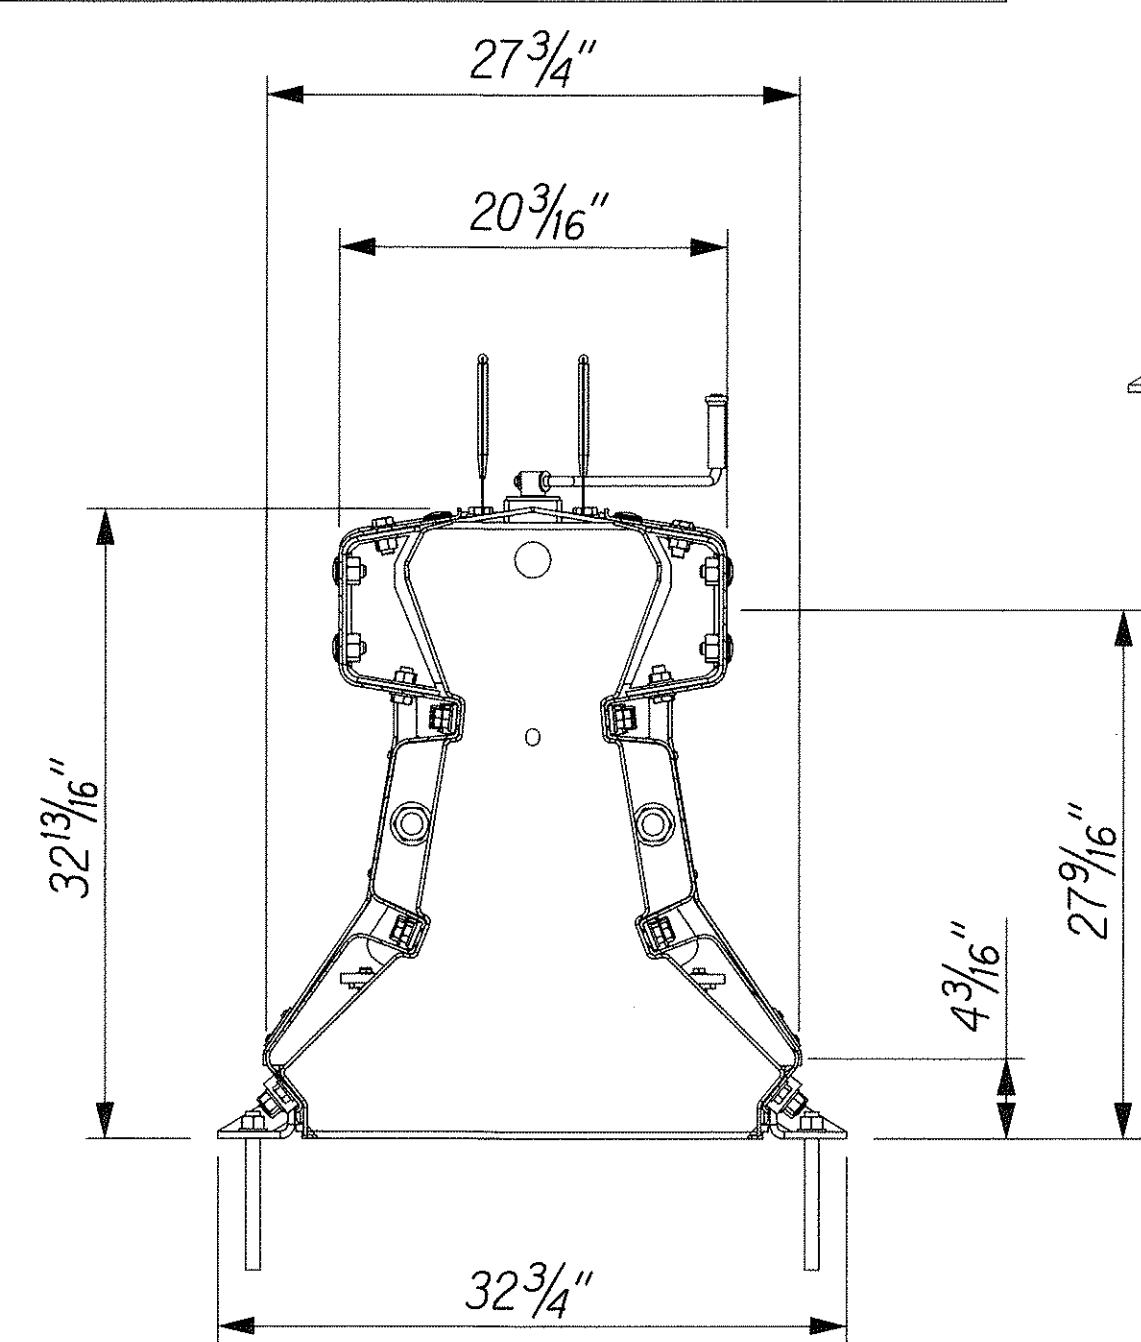

DESIGNED BY	DATE
DRAWN BY	
CHECKED BY	
NOTED BY	
APPROVED BY	

1/4 ZIPPER EXTENSION/ROAD/RODET-03.dgn

THIS WORK WAS PREPARED BY ME
OR UNDER MY SUPERVISION.

Perry M. Small

STATE OF HAWAII
DEPARTMENT OF TRANSPORTATION
HIGHWAYS DIVISION

MOVABLE STEEL GATE DETAILS

INTERSTATE ROUTE H-1 ZIPPER LANE EXTENSION
RADFORD DRIVE OVERPASS TO KEEHI INTERCHANGE
FEDERAL AID PROJECT NO. NH-H1-1(246)

Scale: None Date: Mar. 2, 2004