

INDEX TO DRAWINGS	
SHEET NO.	DESCRIPTION
1	Title Sheet
2-4	Boring Layout Plan
5-6	Boring Log
7	Misc. Details
8-9	Existing Utilities

STATE OF HAWAII

DEPARTMENT OF TRANSPORTATION

HIGHWAYS DIVISION

HONOLULU, HAWAII

PLANS FOR

SUB-STRATA INVESTIGATION

INTERSTATE ROUTE H-1



KEEHI INTERCHANGE

FEDERAL AID INTERSTATE PROJECT I - HI - I(10)

DISTRICT OF HONOLULU

ISLAND OF OAHU

FED. ROAD DIST. NO.	STATE	FED. AID PROJ. NO.	FISCAL YEAR	SHEET NO.	TOTAL SHEETS
HAWAII	HAW.	I-HI-1(10)	1969	1	9

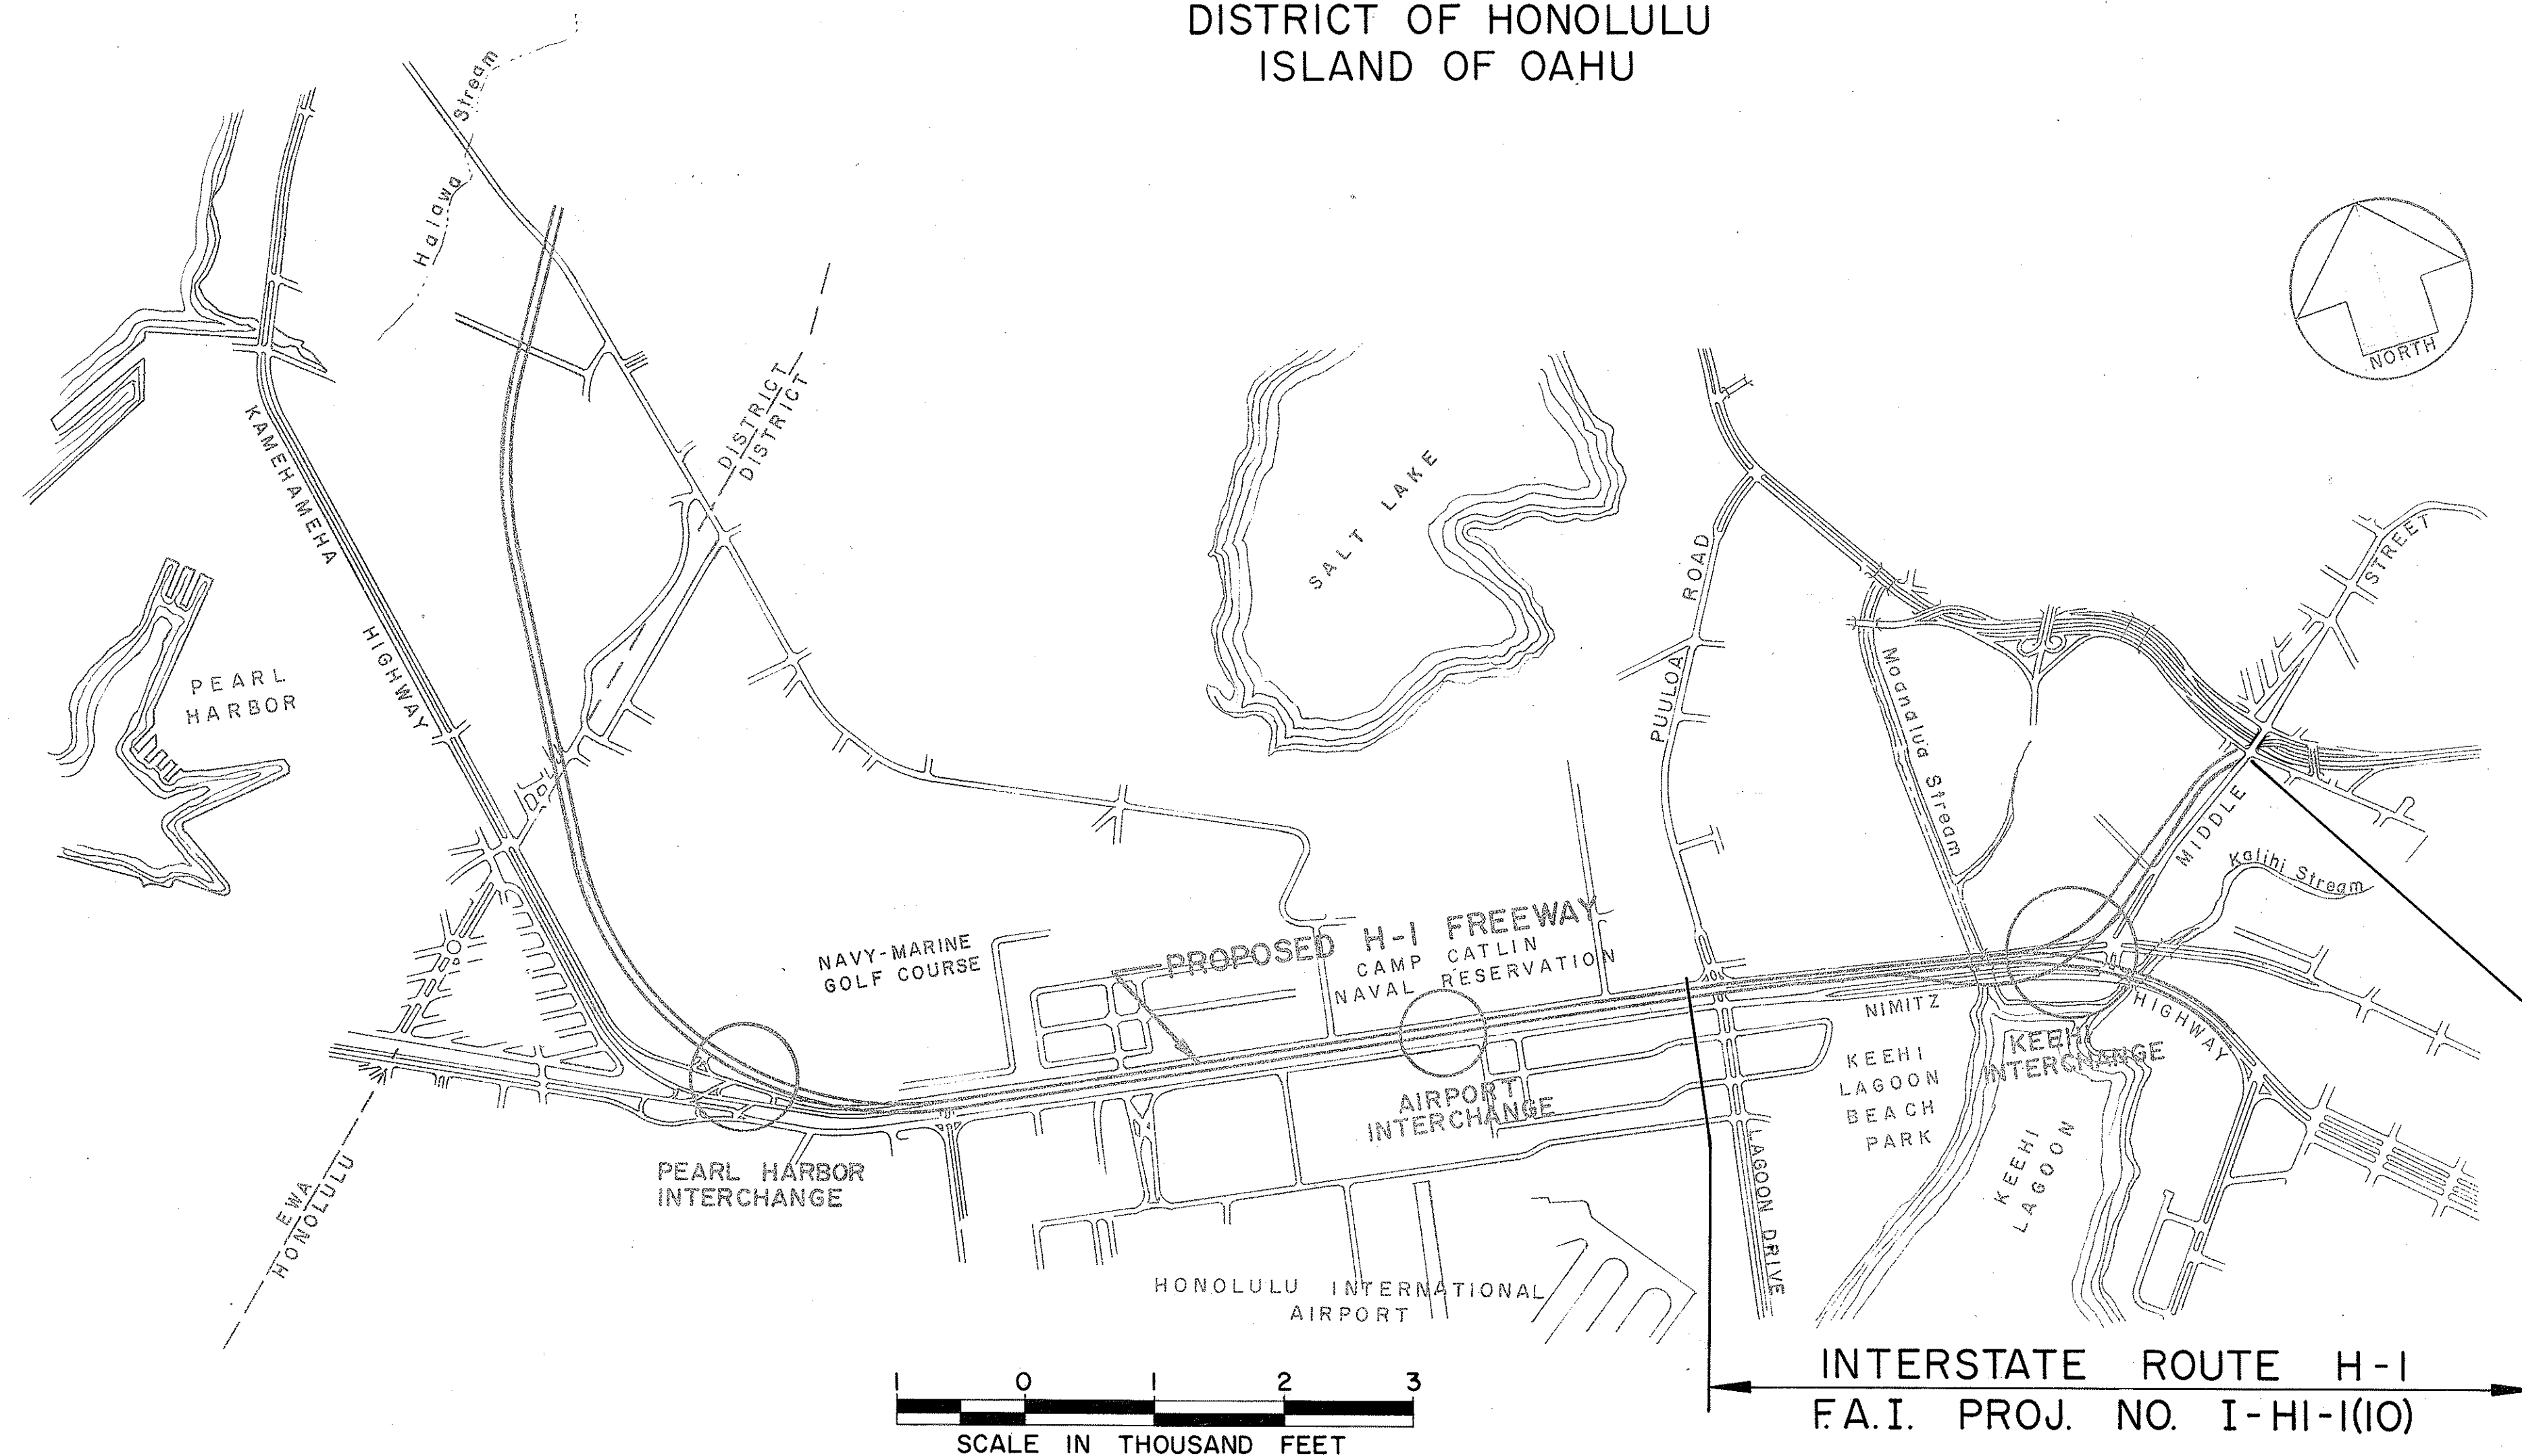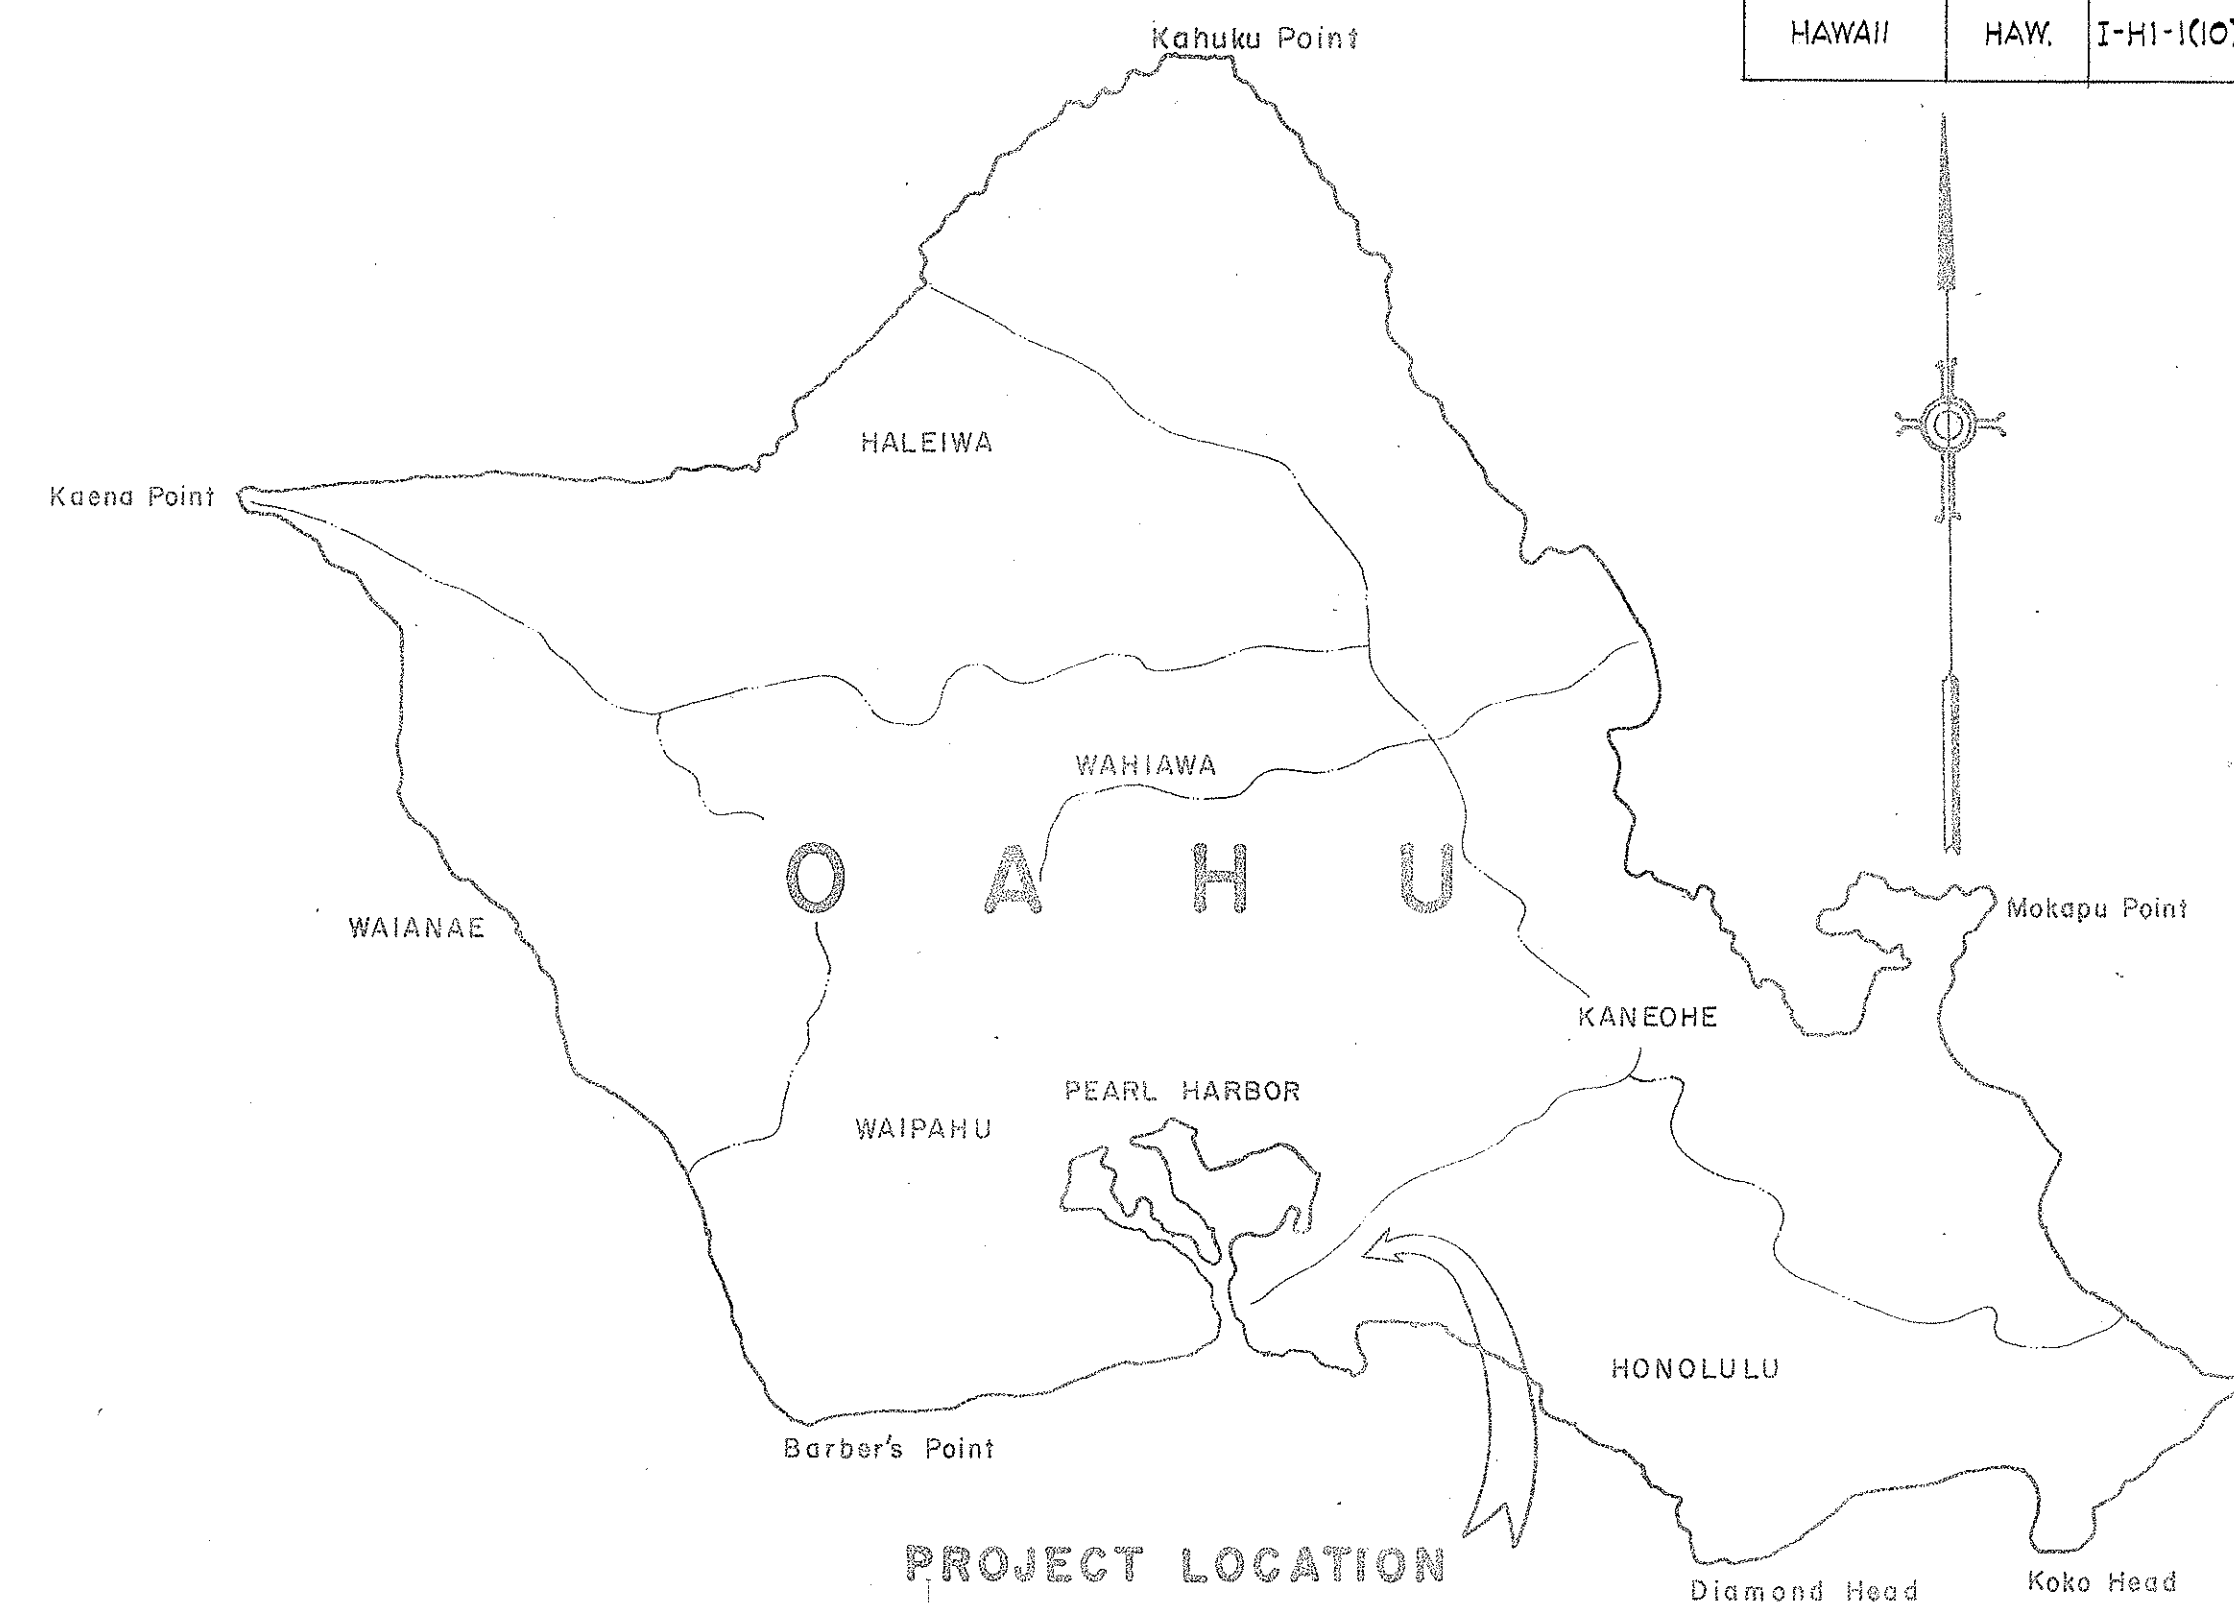

Kenneth Wong

DESIGN ENGINEER

548-2211 Local 372

PHONE

Sept. 1969

DATE

DEPARTMENT OF TRANSPORTATION

STATE OF HAWAII

APPROVED:

E. Avery Wright

1/14/70

for DIR. OF TRANSPORTATION

DATE