

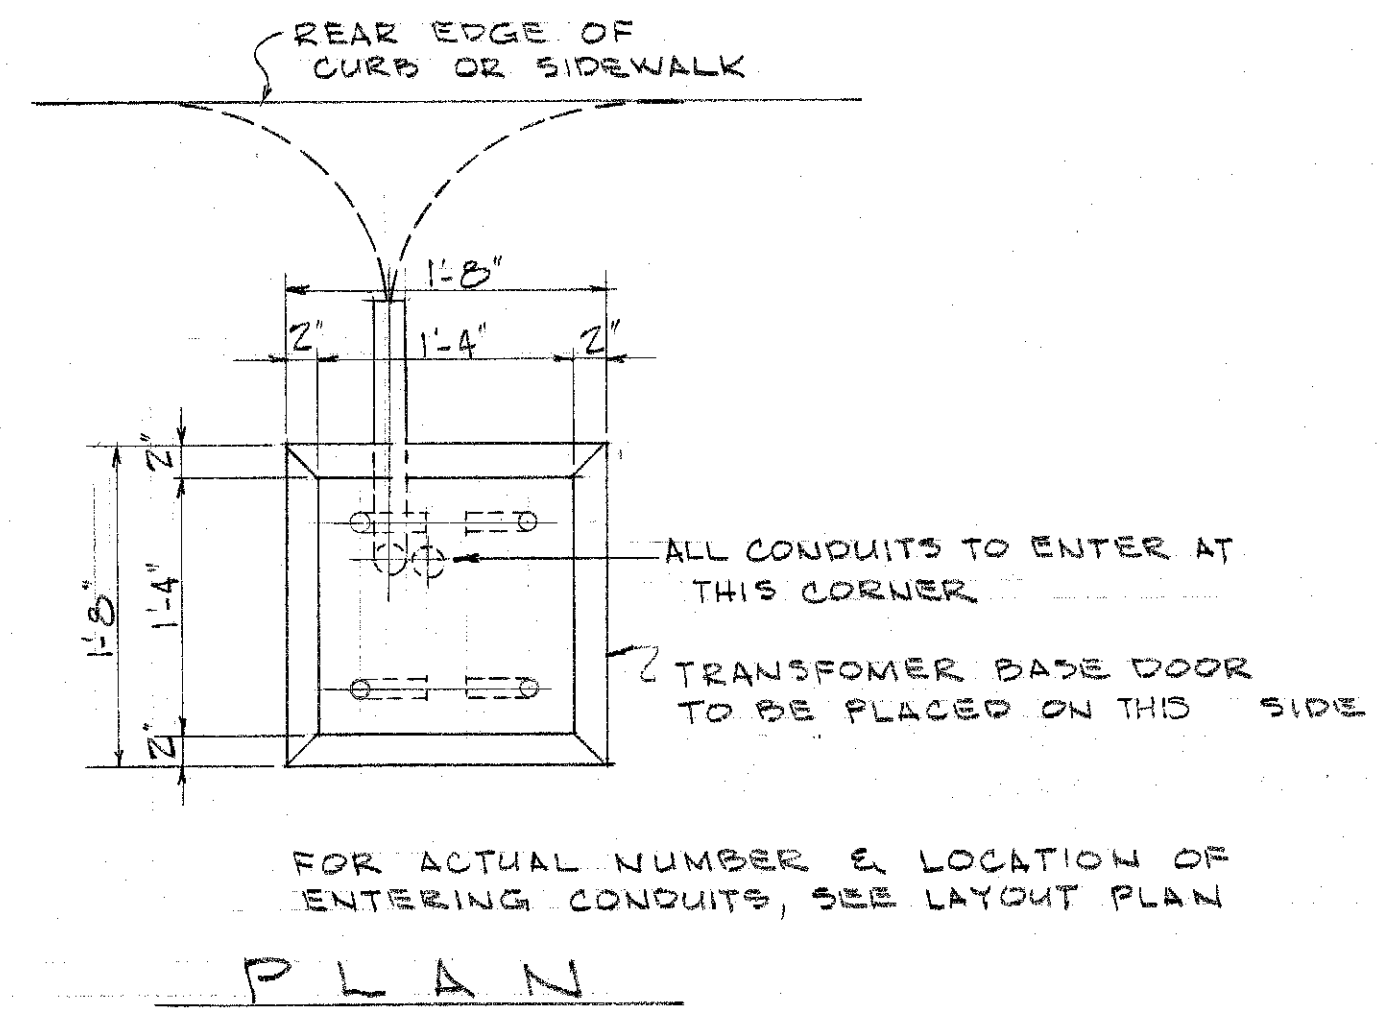


FED. ROAD DIST. NO.	STATE	FED. AID PROJ. NO.	FISCAL YEAR	SHEET NO.	TOTAL SHEETS
HAWAII	HAWAII	10-208-10			

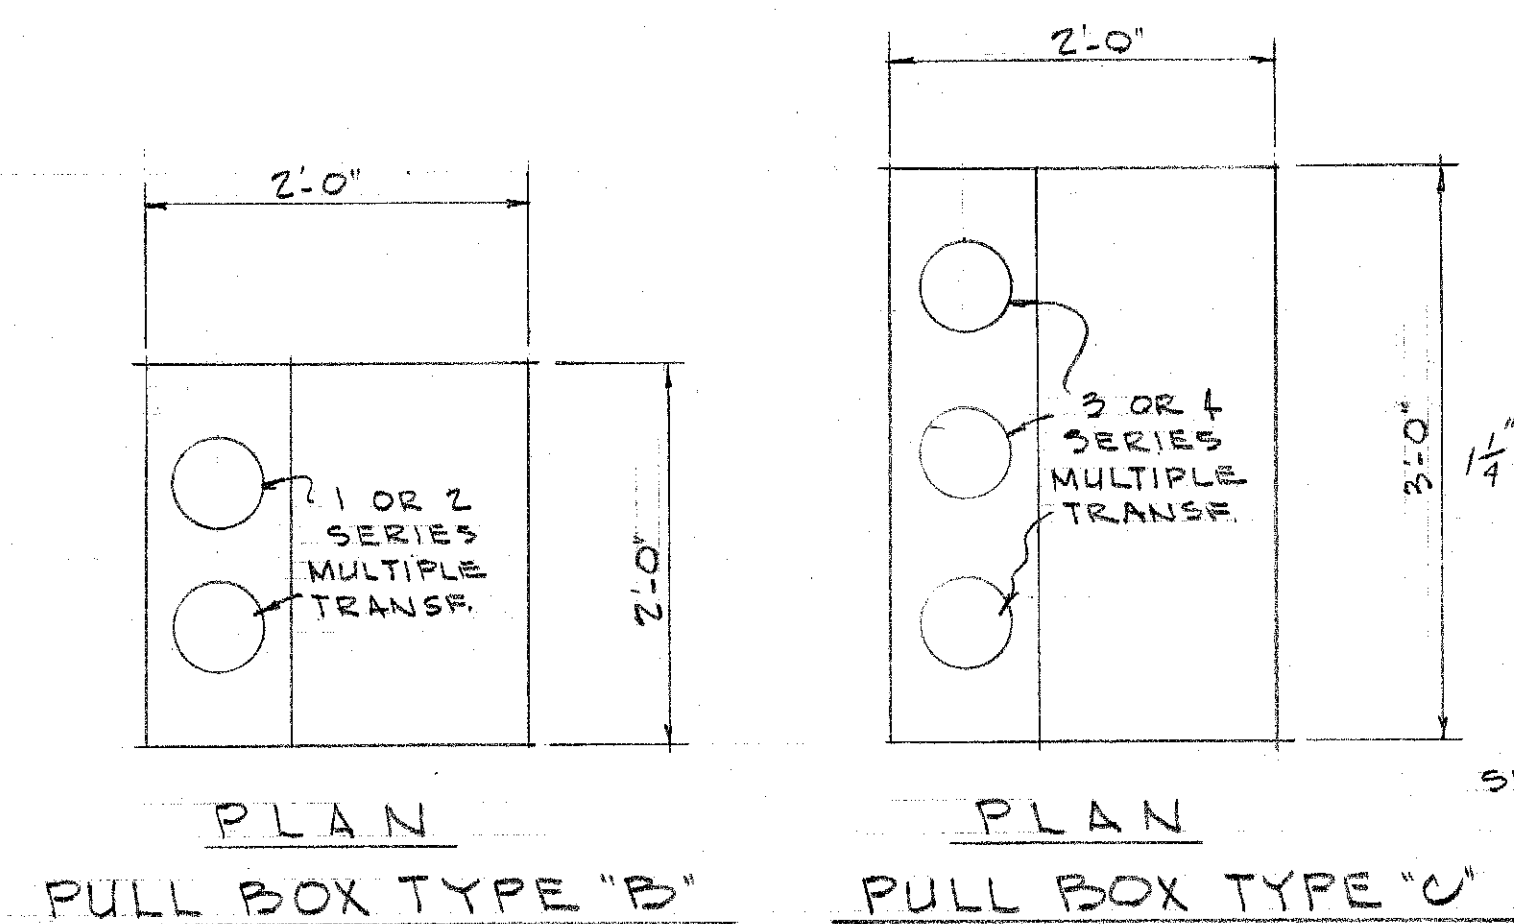


FOR ACTUAL NUMBER & LOCATION OF ENTERING CONDUITS, SEE LAYOUT PLAN

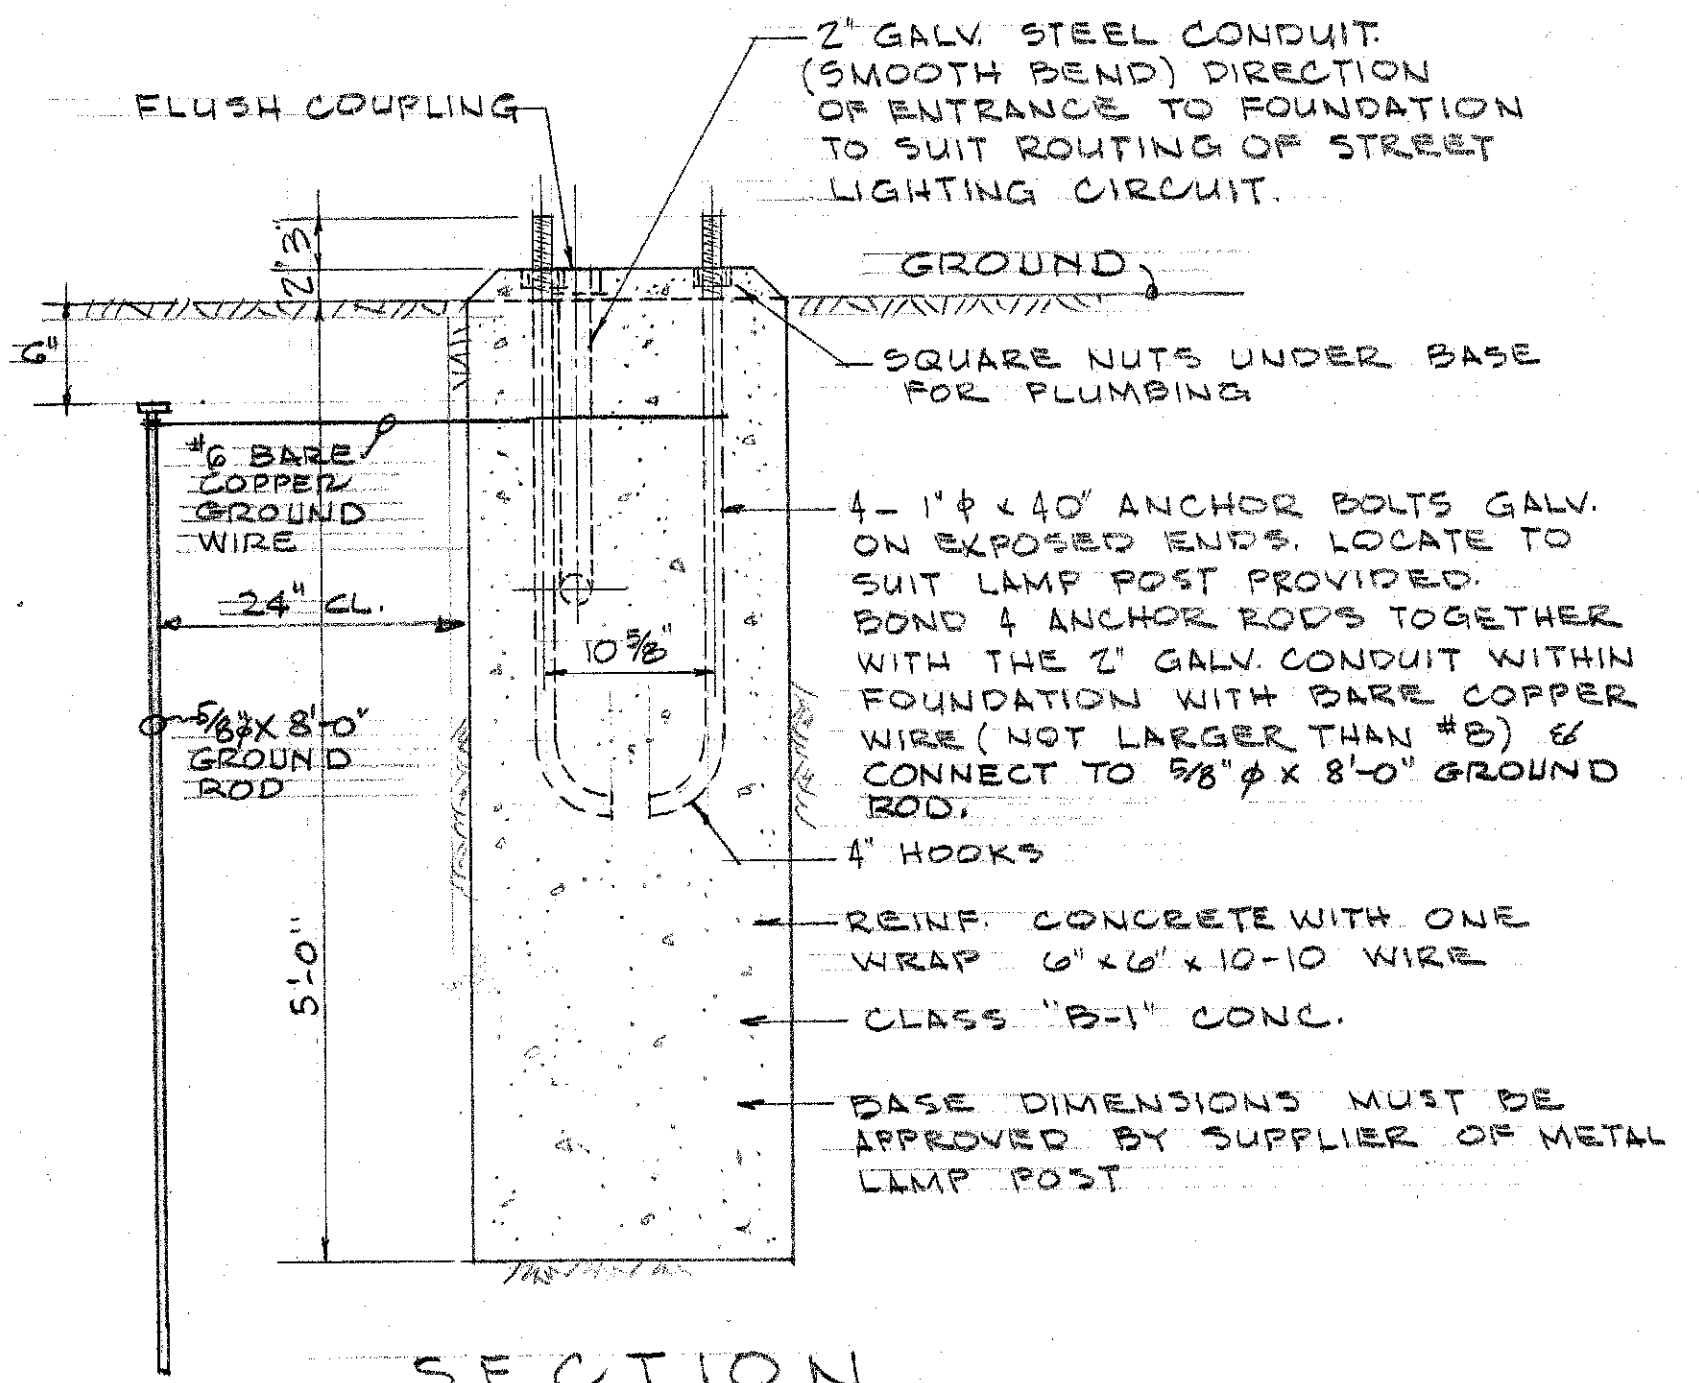


SECTION
METAL LAMP POST
CONCRETE BASE

SCALE: 1" = 1'-0"

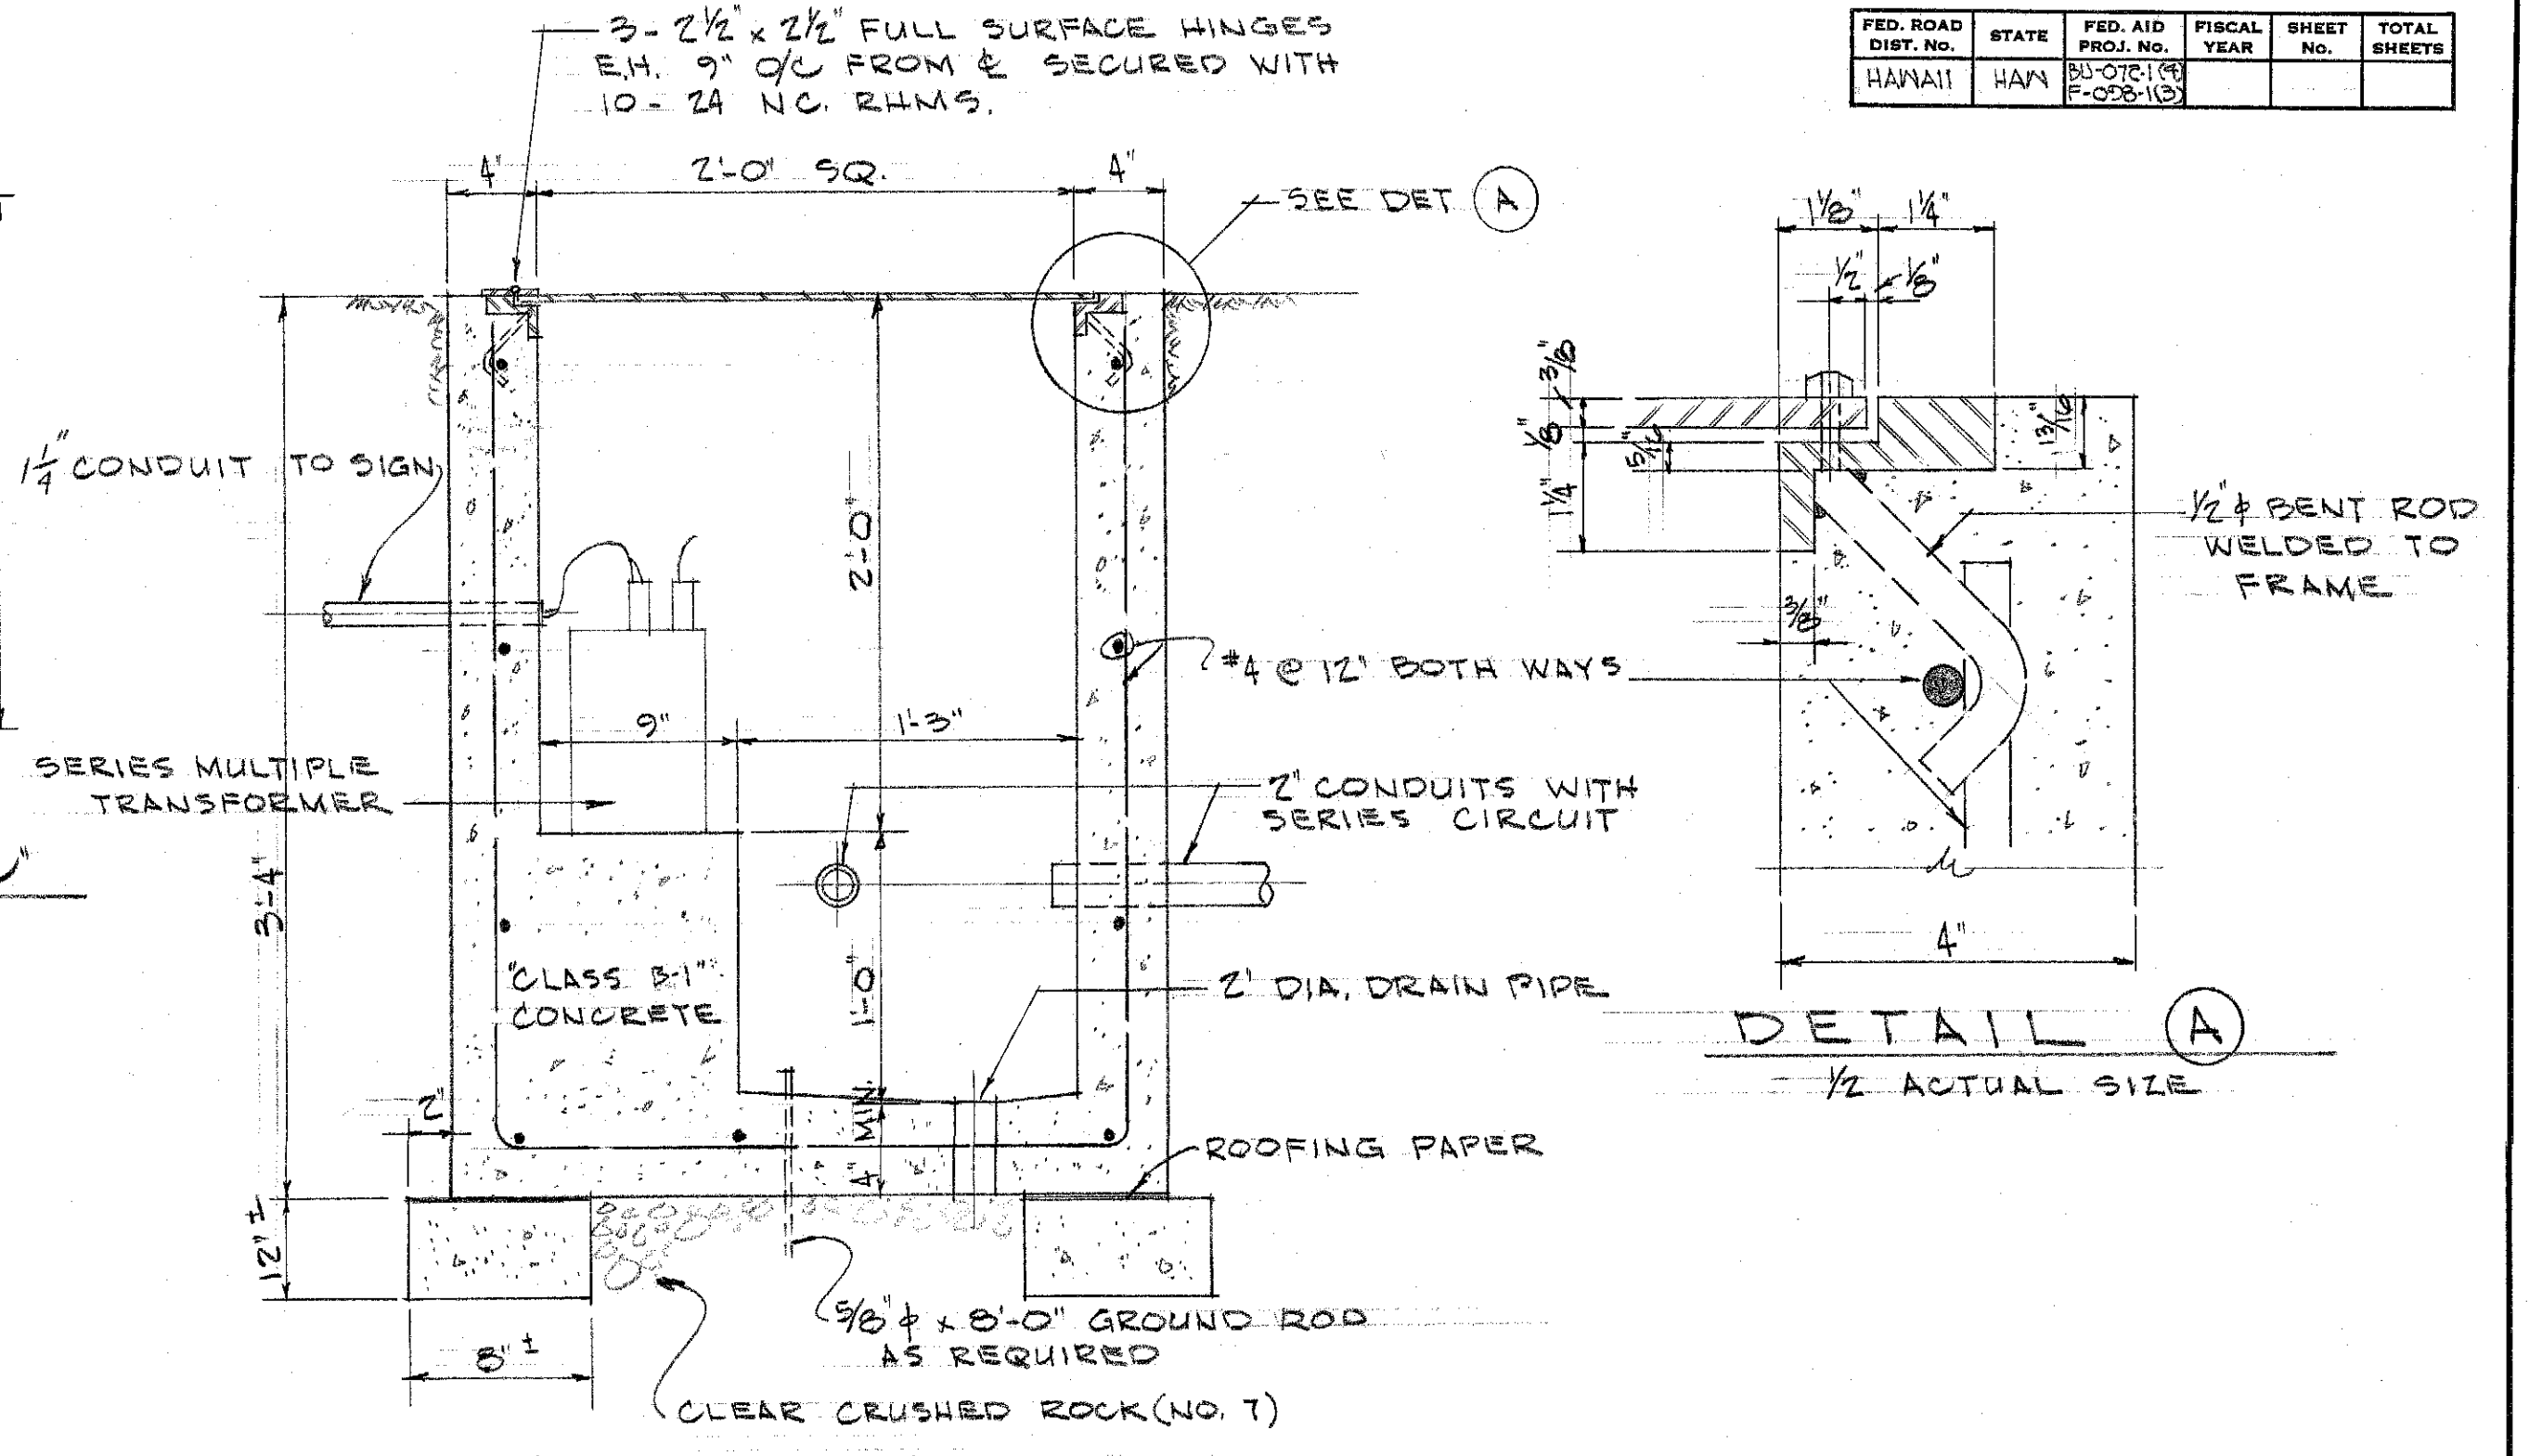

SECTION
PULL BOX - TYPE "B" DETAIL

NOTE: 1- PULL BOX TYPE "U" SECTION SIMILAR TO TYPE "B"
2- FOR ACTUAL NUMBER & LOCATION OF ENTERING CONDUITS, SEE LAYOUT PLAN.

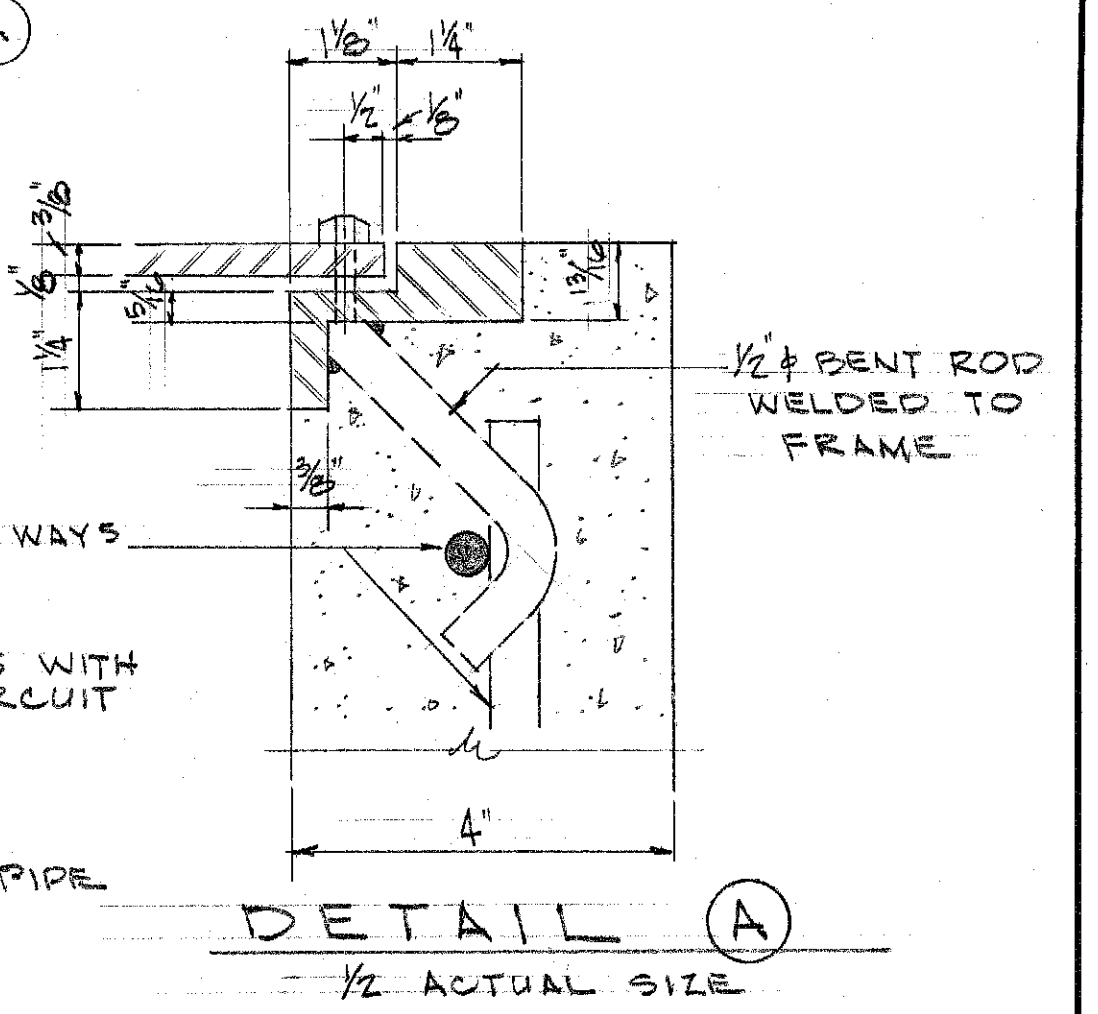

ORIGINAL PLAN	DESIGNED BY	DATE
NOTE BOOK	DRAWN BY	
	QUANTITIES CHECKED BY	
	QUANTITIES	
	NO.	

TERRITORIAL HIGHWAY DEPARTMENT
TERRITORY OF HAWAII
HIGHWAY LIGHTING DETAILS
LUNALILO FREEWAY
PELE ST. TO KEEAUMOKU ST.
PROJECT NO. BU-072-1(4)
VINEYARD THOROUGHFARE
MILLER ST. TO LUNALILO FRNY.
PROJECT NO. F-008-1(3)
Scale: As Noted

SHEET No. 7 OF 7 SHEETS

5927.

5928.