


GENERAL NOTES:

- All facilities and privileges which are accruing to these dwellings or which the owners are now enjoying, shall be restored to these dwellings in their new location. These include all utilities such as Plumbing, Sewage, water, Gas, Electric, etc.
- The Contractor shall salvage and reuse all present materials for the relocation of the dwellings and improvements. Where the use of extra materials are necessary to complete the work, they may be of sound second-hand materials.
- Any damage done to the buildings or other improvements as the result of the moving operation shall be replaced or repaired by the Contractor.

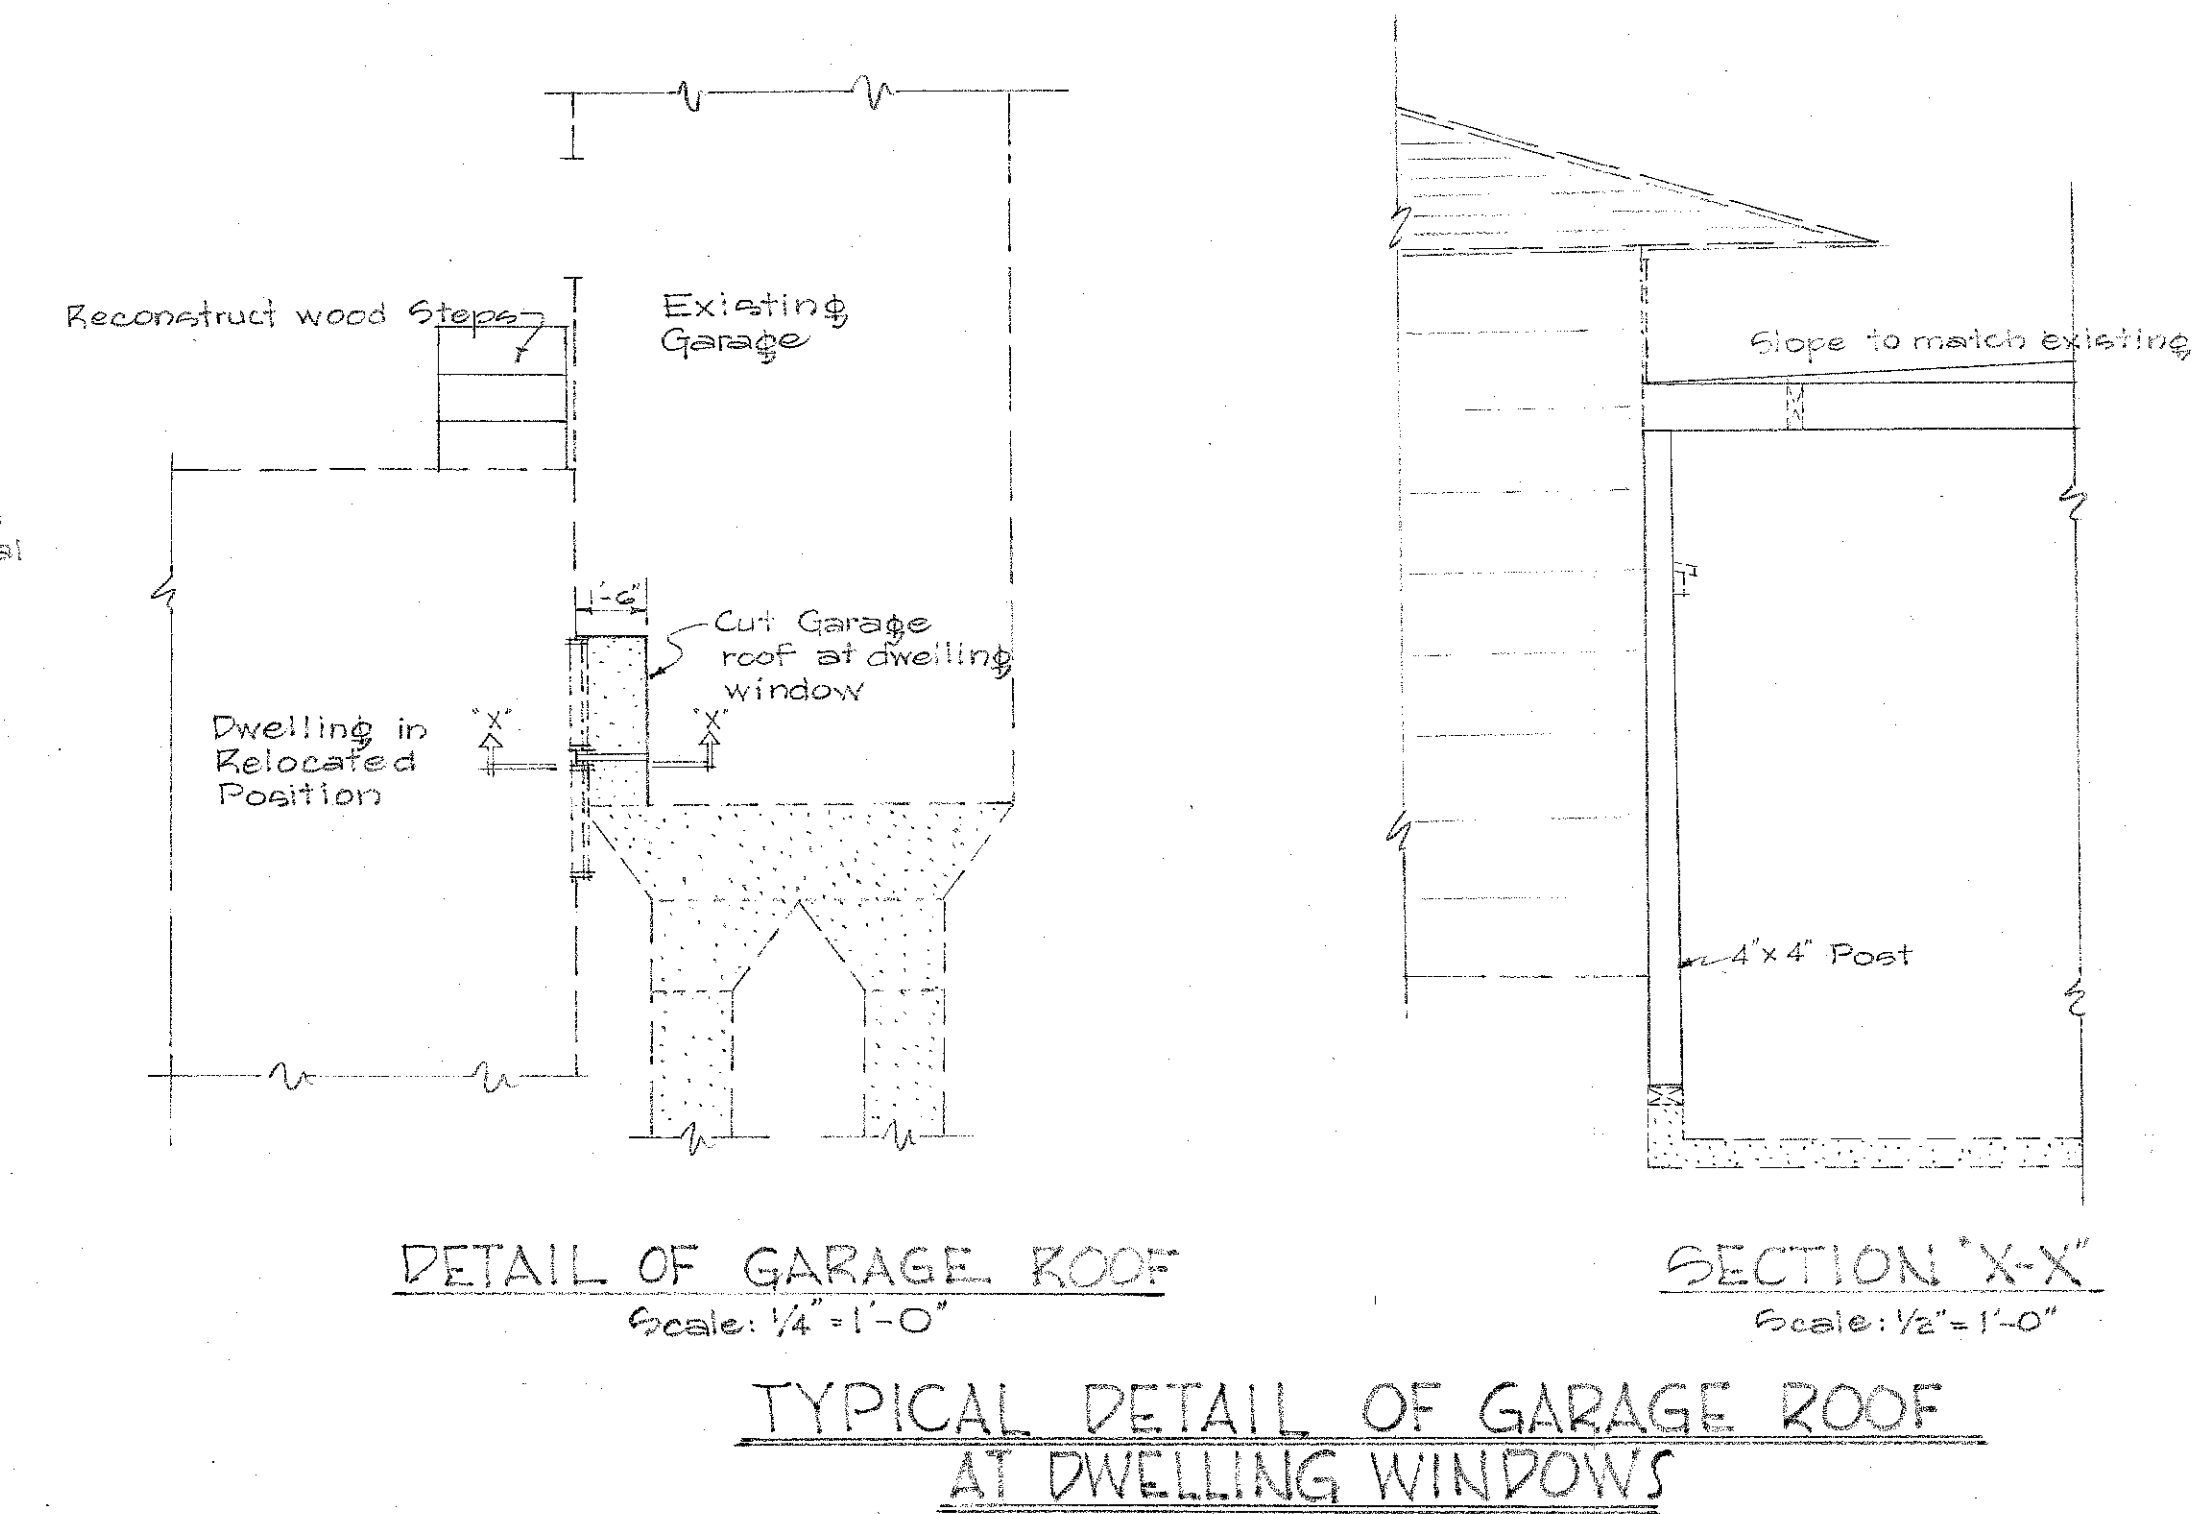

LOCATION PLAN
Scale: 1" = 20'-0"

SCOPE OF WORK ~ ITEM 1


- Relocate dwelling six and one half feet (6 1/2') back of its original position and reconnect all utilities (Gas, water, electric, etc.)
- Reconstruct concrete steps using 8"x8"x16" Hollow Tile.
- Reconstruct corner foundations using 8"x8"x16" Hollow Tile.
- Construct new concrete walkways to match existing.
- Reconstruct wood fence and move gate to position shown on plan.
- Reconstruct wood steps.
- Backfill existing cesspool.
- Install 4" Transite Pipe sewer connection to existing C.P.C. 10" Sewer line. Approximately 40 lin. feet.
- Reconstruct lattice along foundation post using existing material if salvageable, otherwise use sound second hand material.
- All new work to match existing or be painted two (2) coats of paint.

SCOPE OF WORK ~ ITEM 2

- Relocate dwelling four feet (4') back of its original position and reconnect all utilities (Gas, water, electric, etc.)
- Reconstruct concrete steps using 8"x8"x16" Hollow Tile.
- Reconstruct corner foundations using 8"x8"x16" Hollow Tile.
- Construct new concrete walkway to match existing.
- Reconstruct wood steps.
- Cut garage roof at dwelling window to match existing.
- Backfill existing cesspool.
- Install 4" Transite Pipe sewer connection to existing C.P.C. 10" Sewer line. Approximately 40 lin. feet.
- All new work to match existing or be painted two (2) coats of paint.

SCOPE OF WORK ~ ITEM 3

- Relocate dwelling four feet (4') back of its original position and reconnect all utilities (Gas, water, electric, etc.)
- Reconstruct concrete steps using 8"x8"x16" Hollow Tile.
- Reconstruct corner foundations using 8"x8"x16" Hollow Tile.
- Construct new concrete walkway to match existing.
- Reconstruct wood steps.
- Cut garage roof at dwelling window to match existing.
- Reconstruct lattice work along foundation post using existing material if salvageable, otherwise use sound second hand material.
- Backfill existing cesspool.
- Install 4" Transite Pipe sewer connection to existing C.P.C. 10" Sewer line. Approximately 40 lin. feet.
- All new work to match existing or be painted two (2) coats of paint.

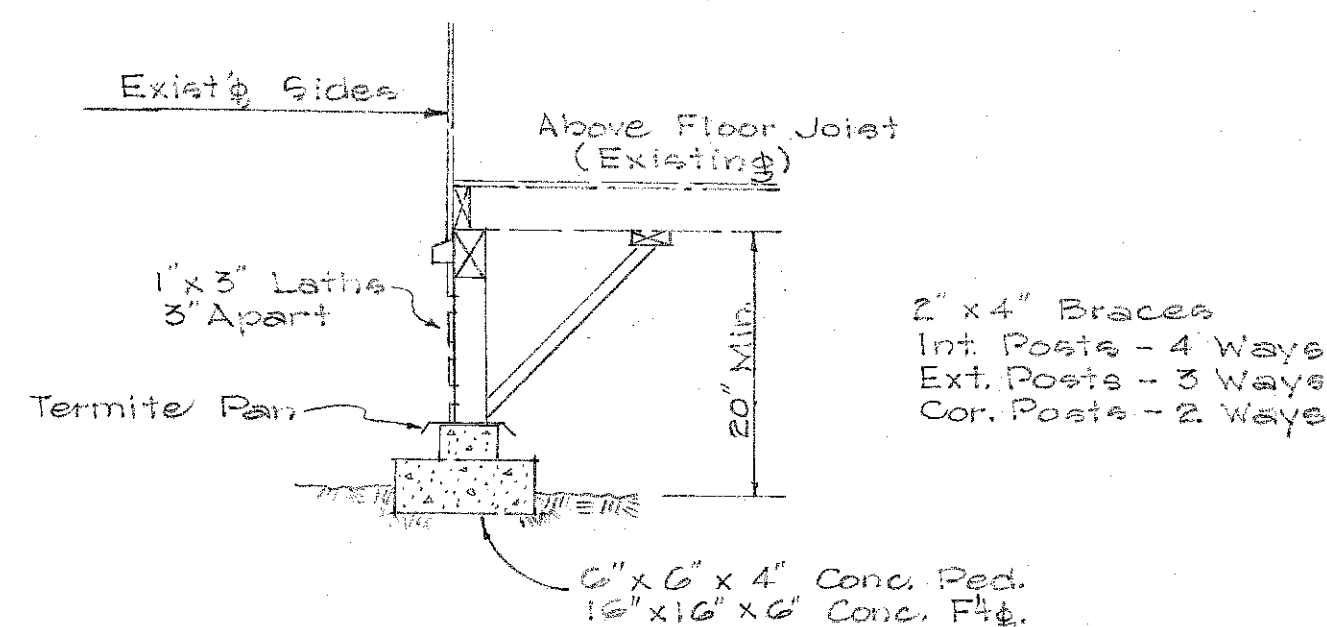

TYPICAL FOUNDATION
Scale: 1/2" = 1'-0"

NOTE: Use existing Sill and Foundation post, if salvageable, otherwise use sound second hand lumber.
Sill - 4" x 6"
Post - 4" x 4" (Min)

PARCEL 5 Tax key: 2-8-06-12 Owners Approval <i>[Signature]</i>	PARCEL 6 Tax key: 2-8-06-13 Owners Approval <i>[Signature]</i>	PARCEL 7 Tax key: 2-8-06-14 Owners Approval <i>[Signature]</i>
---	---	---

TERRITORIAL HIGHWAY DEPARTMENT
TERRITORY OF HAWAII

RELOCATION OF DWELLINGS
OUTSIDE OF NEW T.H. R/W

PROJECT No. FU 59(2)

SHEET No. 1 OF 1 SHEETS

5582

SURVEY PLOTTED BY
DATE
DRAWN BY
TRACED BY
NOTE BOOK
QUANTITIES CHECKED BY
No.