




FED. ROAD DIST. NO.	STATE	FED. AID PROJ. NO.	FISCAL YEAR	SHEET NO.	TOTAL SHEETS
HAWAII	HAW.				

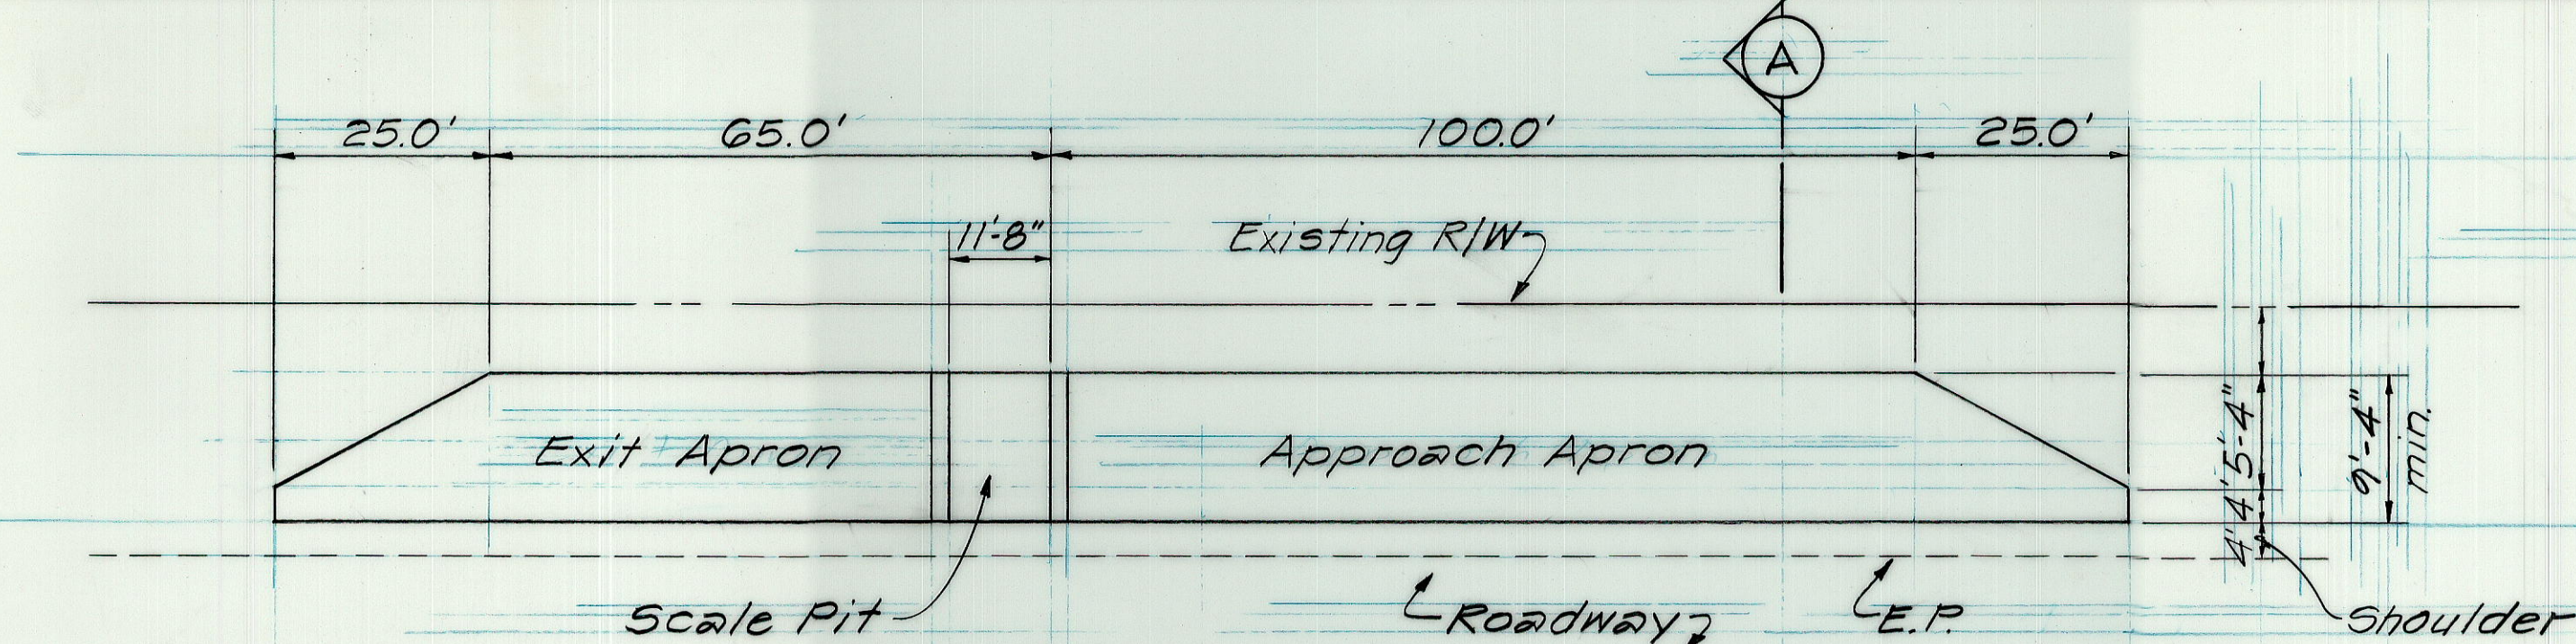


LAYOUT PLAN
SCALE: 1" = 20'

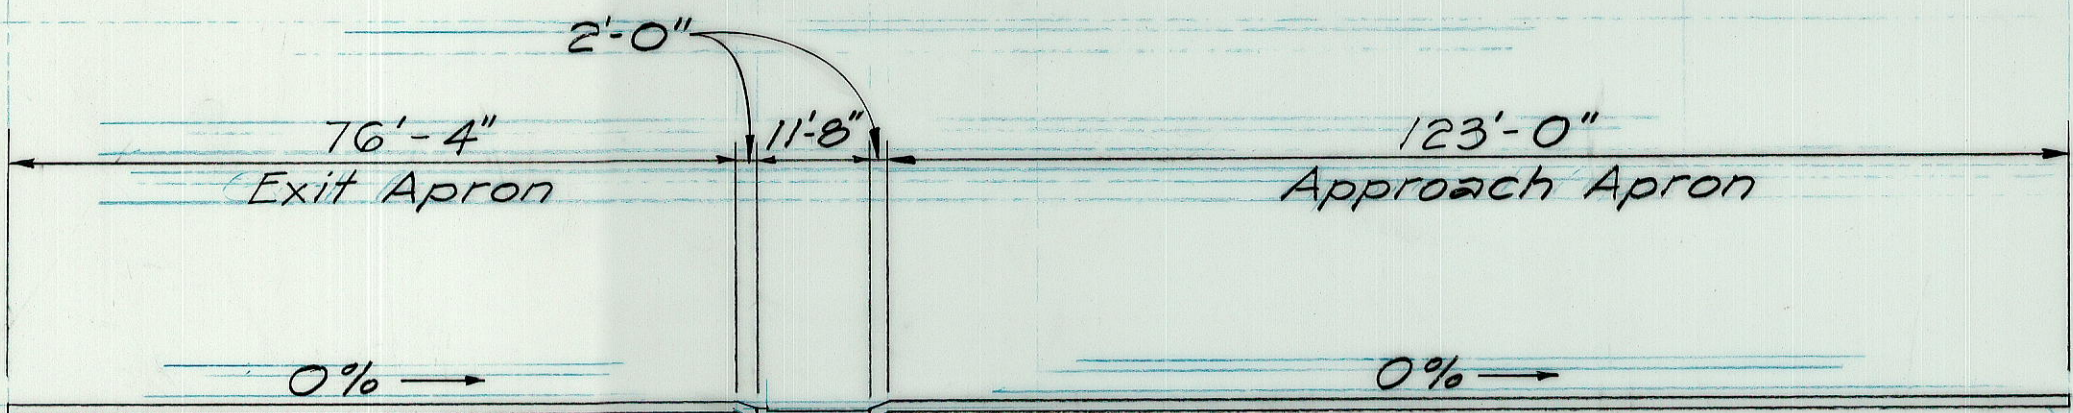


PROFILE
SCALE: 1" = 20'

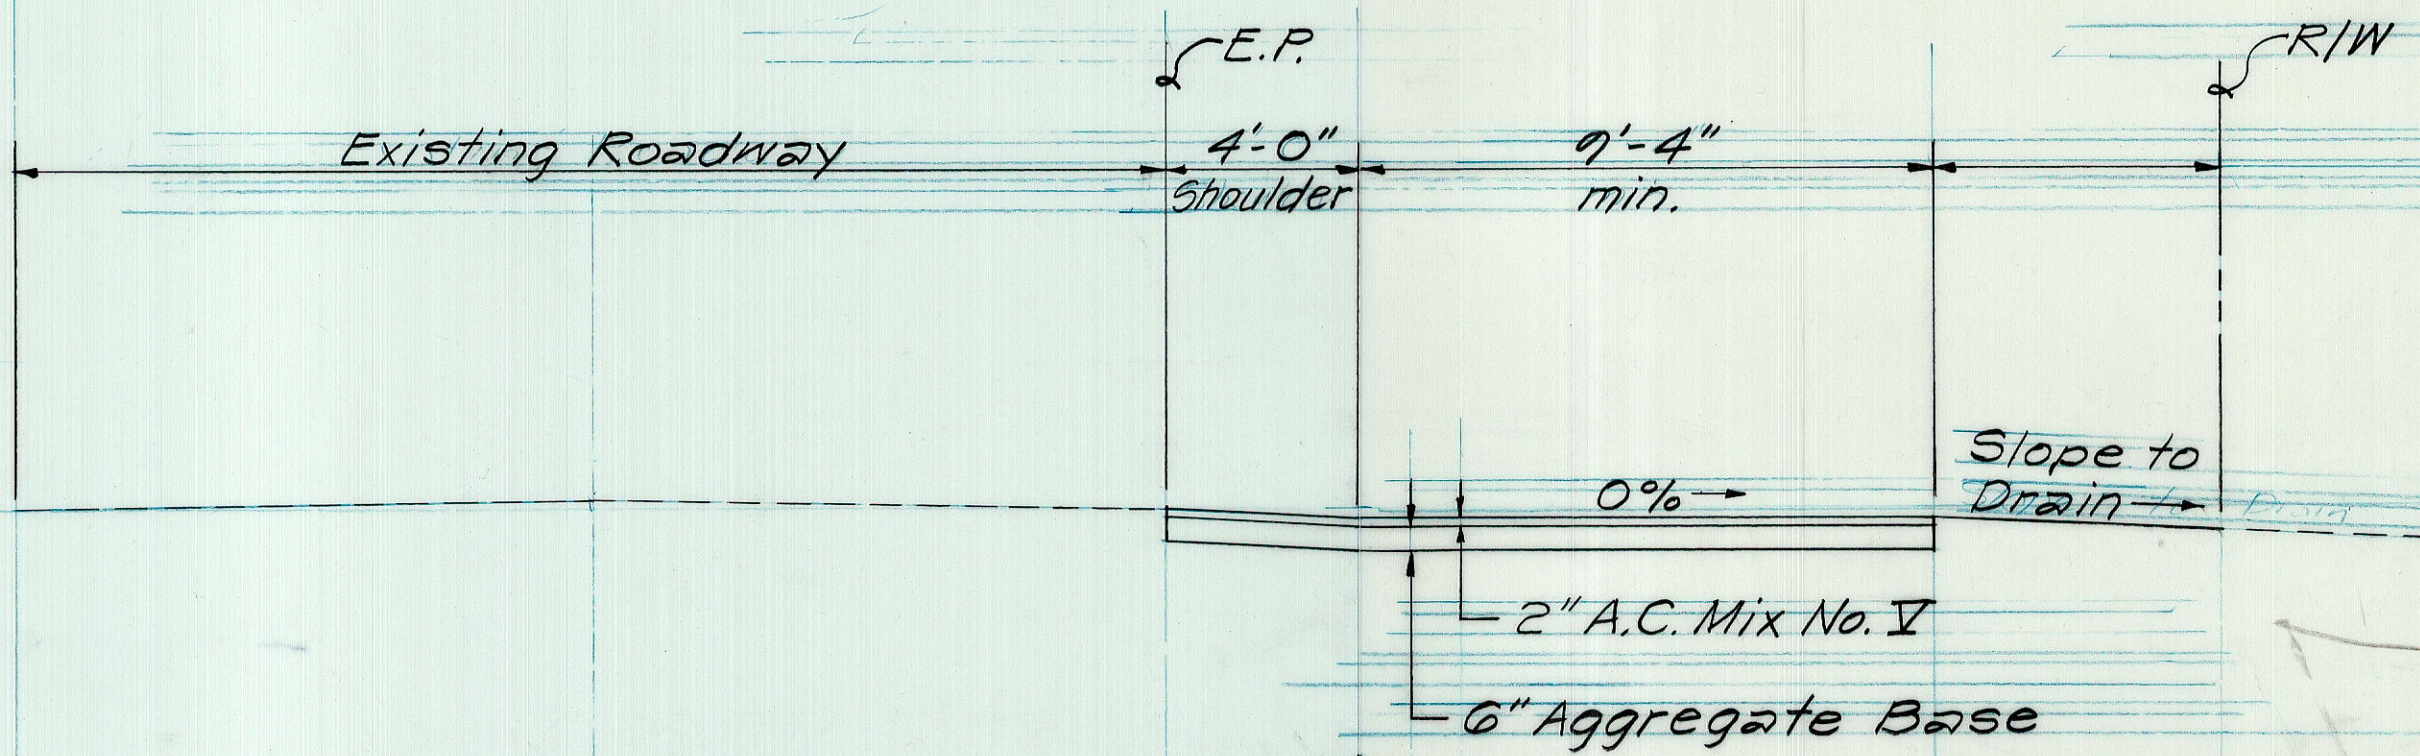

SECTION A
SCALE: 1/4" = 1'-0"

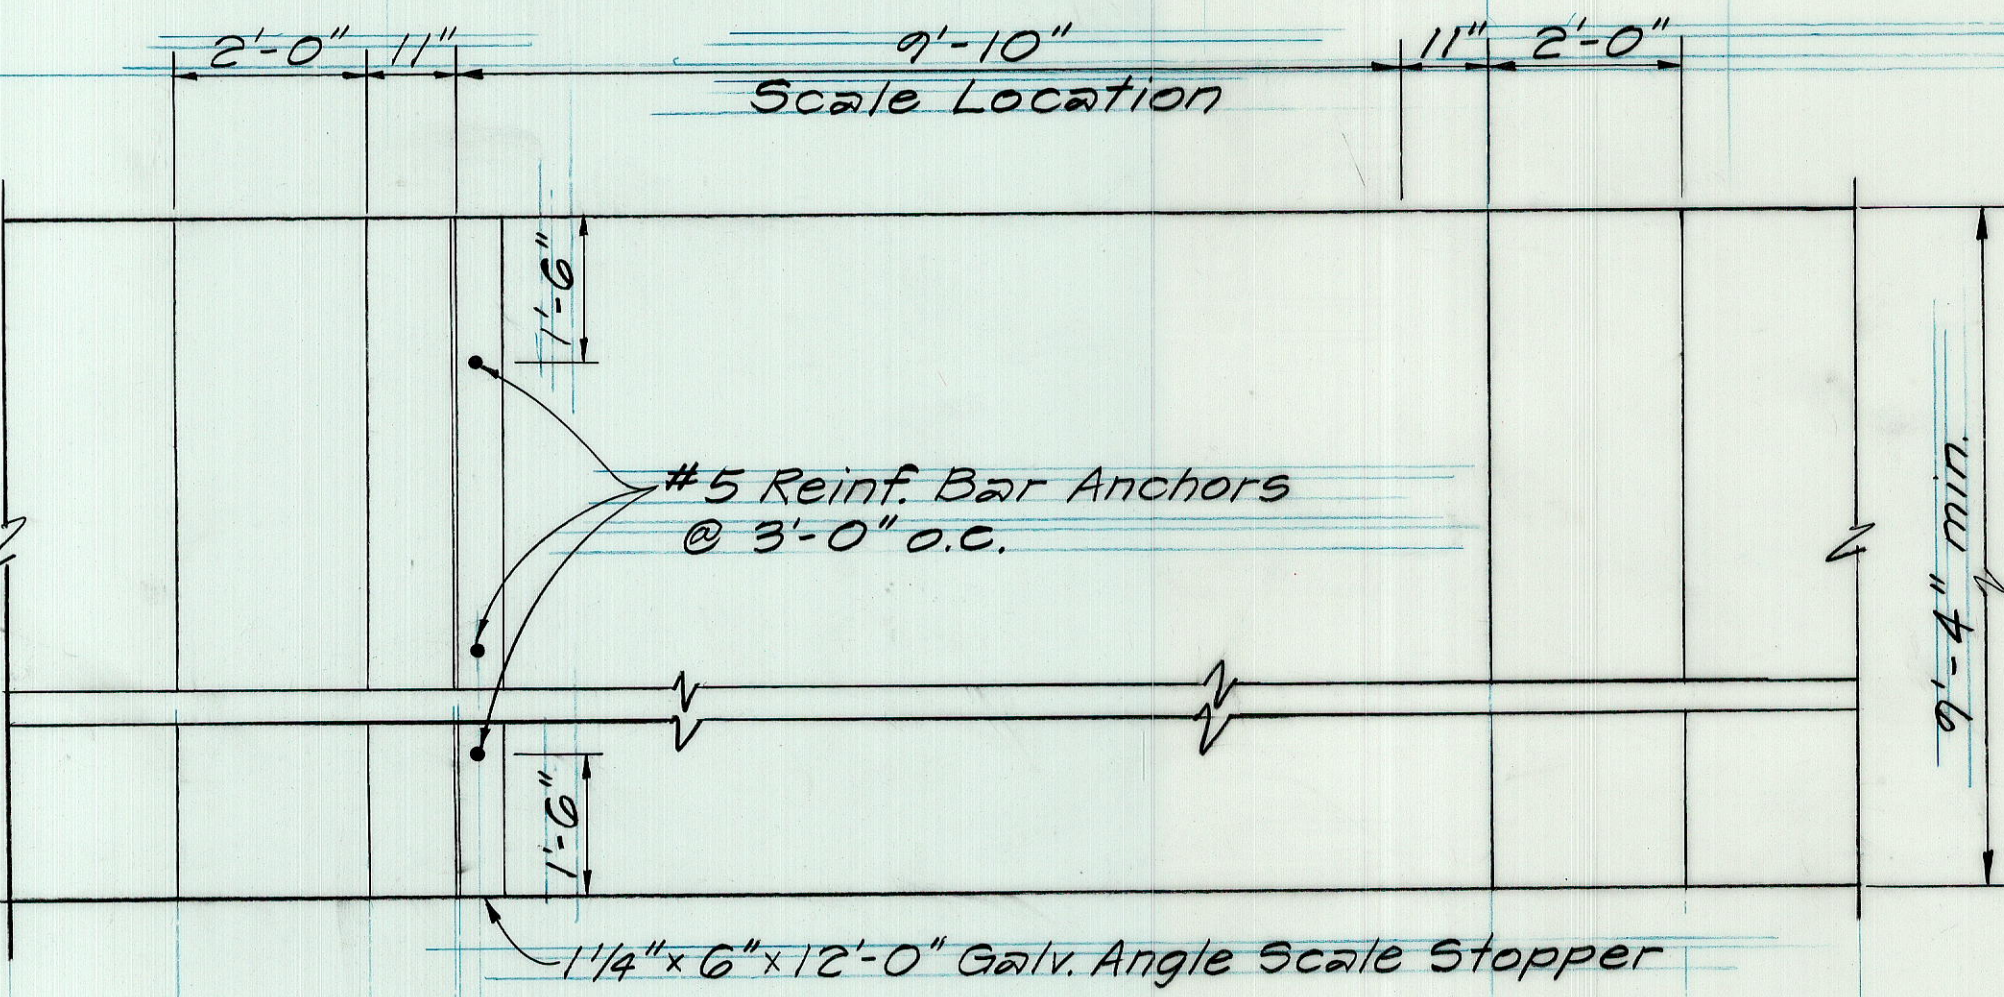

PLAN

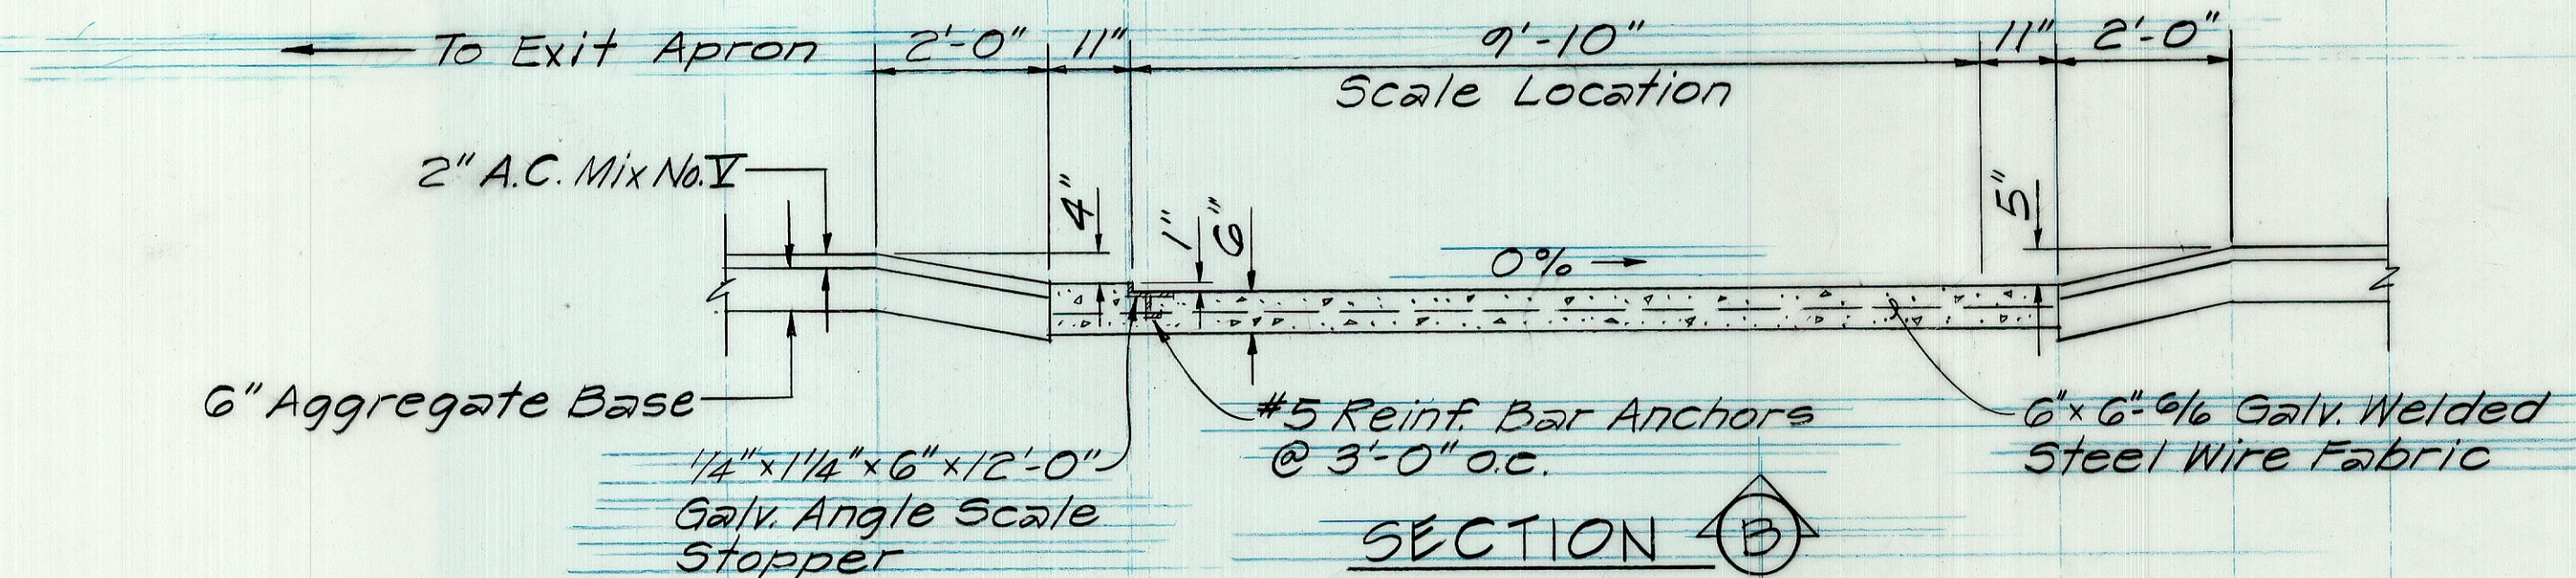

SECTION B

DETAIL OF REINFORCED CONCRETE PAD FOR PORTABLE SCALE
SCALE: 1/2" = 1'-0"

ESTIMATED QUANTITIES	
DESCRIPTION	QUANTITY
Aggregate Base Course	50.0 C.Y.
Asphalt Concrete Pavement, Mix No. V	33.0 Tons
55-1 Emulsified Asphalt for Bituminous Tack Coat	44.0 Gals.
Reinforced Concrete Pad	2.1 C.Y.

STATE OF HAWAII
DEPARTMENT OF TRANSPORTATION
LAND TRANSPORTATION FACILITIES DIVISION

SHEET NO. OF SHEETS

ORIGINAL PLAN	SURVEY PLOTTED BY	DATE
NOTE BOOK	DRAWN BY	
	DESIGNED BY	
	QUANTITIES BY	
	CHECKED BY	
No.		