


FED. ROAD DIST. NO.	STATE	FED. AID PROJ. NO.	FISCAL YEAR	SHEET NO.	TOTAL SHEETS
HAWAII	HAW.	I-H2-1(5)	1970	2	130

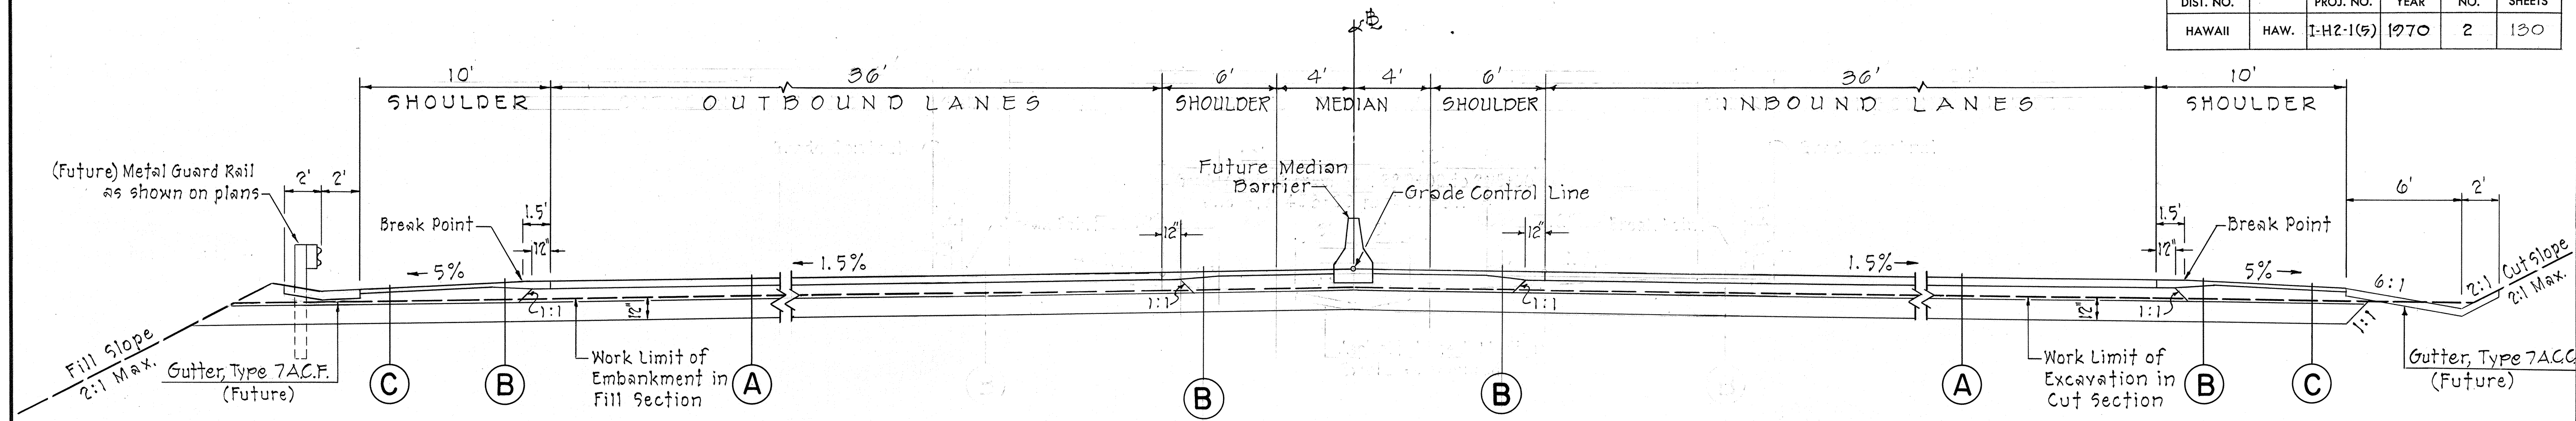


FILL SECTION

TYPICAL TANGENT SECTION

CUT SECTION


FILL AND CUT SLOPE TABLE		
*EXISTING GROUND TO FINISHED GRADE AT EDGE OF SHOULDER		
*HEIGHT	SLOPE	REMARK
AT FILL: 0 to 4 FT.	6 : 1	EXTEND SHOULDER WIDTH 5 FT.
4 to 10 FT.	4 : 1	
10 FT. & OVER	2 : 1	
AT CUT: 0 to 4 FT.	4 : 1	EXTEND SHOULDER WIDTH 5 FT.
4 FT. & OVER	2 : 1	

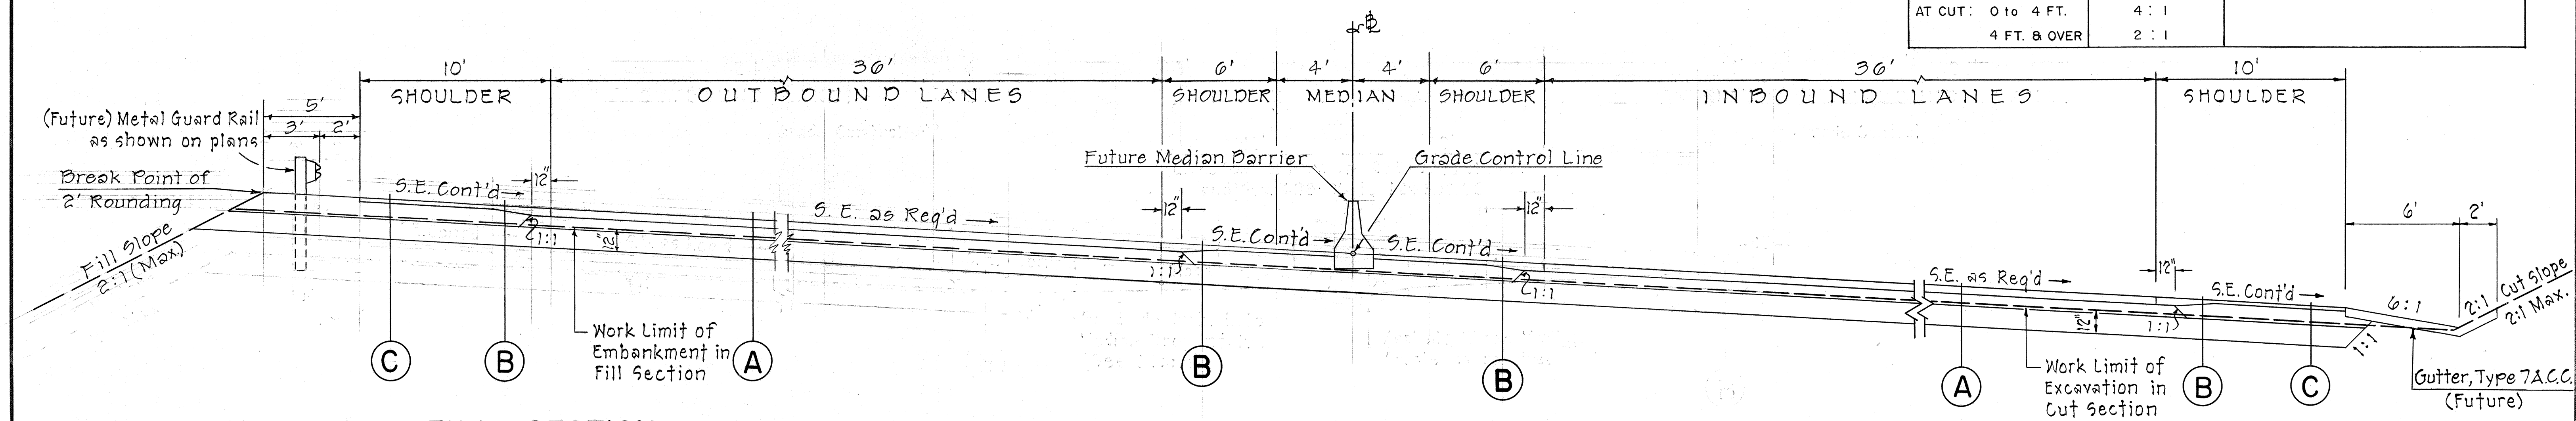


FILL SECTION

TYPICAL SUPERELEVATED SECTION


CUT SECTION

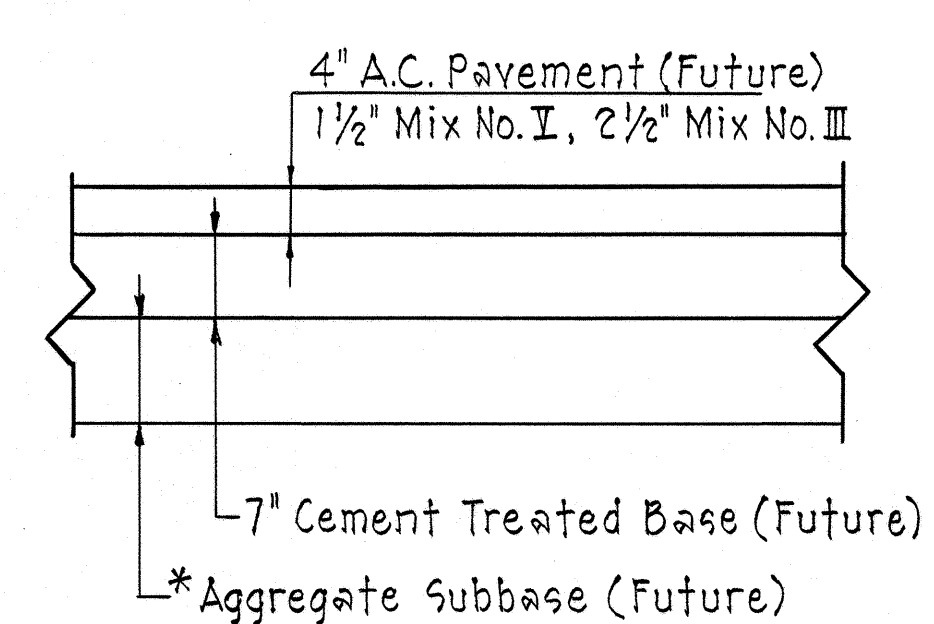

DETAIL A

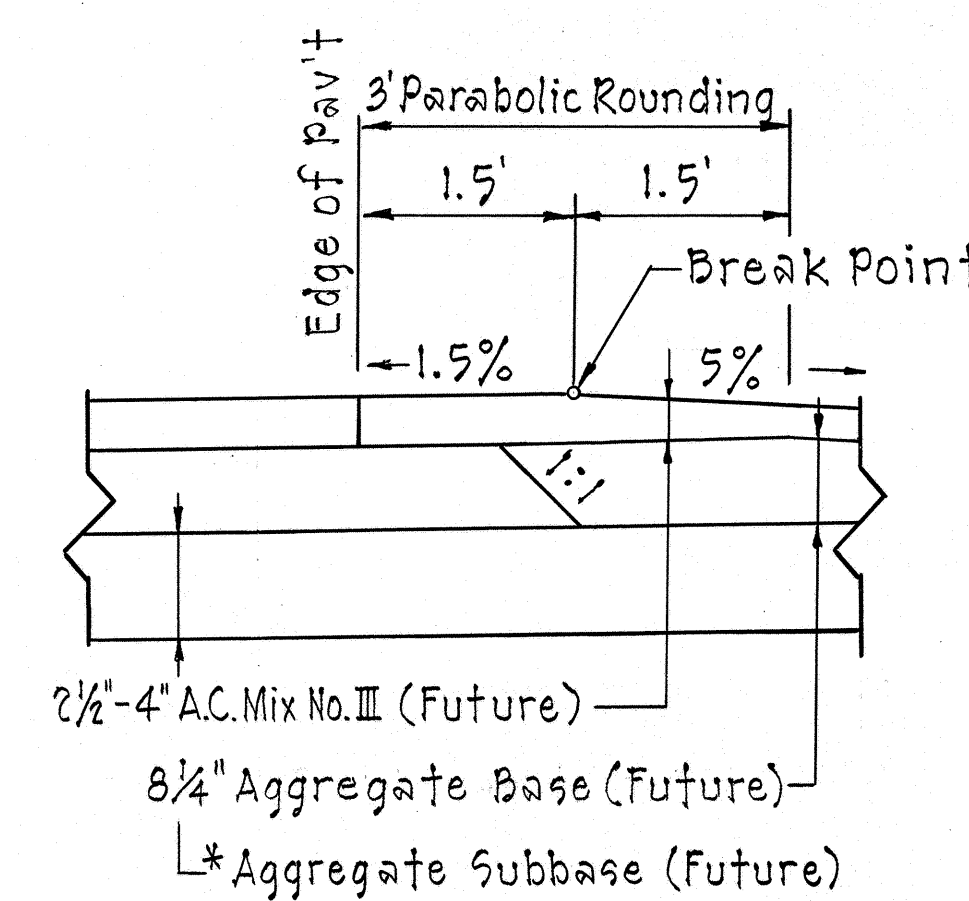

DETAIL B

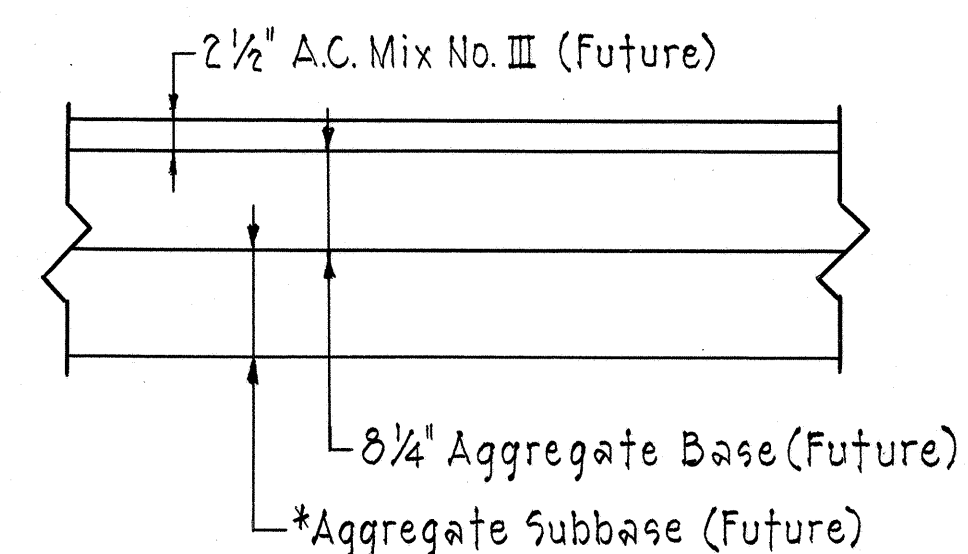

DETAIL C

GENERAL TYPICAL SECTION NOTES

- The heavy dashed lines superimposed 12 inches above the subgrade line denote the work limit of excavation, or embankment, and work items shown above these lines are to be done on future contract, unless otherwise noted on the plans, or as noted below.
- In areas, where solid rock is encountered on this project, excavation shall be performed to the final subgrade elevation.
- Cut Slopes from Sta. 367± to Sta. 400± shall be as shown on the cross sections.

STATE OF HAWAII
DEPARTMENT OF TRANSPORTATION
HIGHWAYS DIVISION


TYPICAL SECTIONS

INTERSTATE ROUTE H-2
PROJECT NO. I-H2-1(5):0
(@ STA. 289+00 TO STA. 429+63.38)
Not to Scale March, 1970
SHEET NO. 1 OF 3 SHEETS


Aug. 19, 1971 (C) (1) . 2

DATE: _____
DESIGNED BY: _____
CHECKED BY: _____
NO. _____


FED. ROAD DIST. NO.	STATE	FED. AID PROJ. NO.	FISCAL YEAR	SHEET NO.	TOTAL SHEETS
HAWAII	HAW.	I-H2-1(5)	1970	3	130

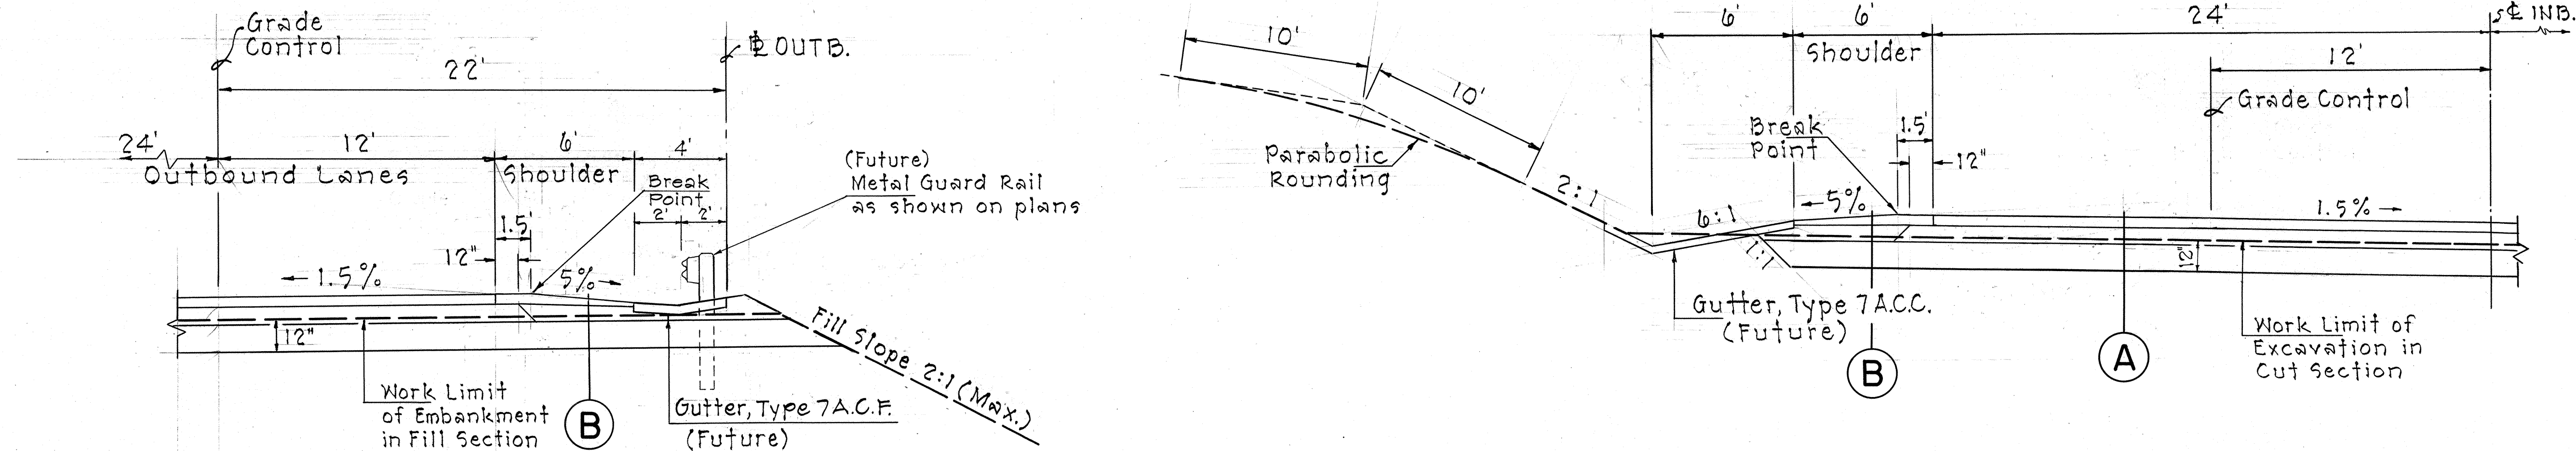

SEPARATED ROADWAY — TYPICAL SECTION ON TANGENT

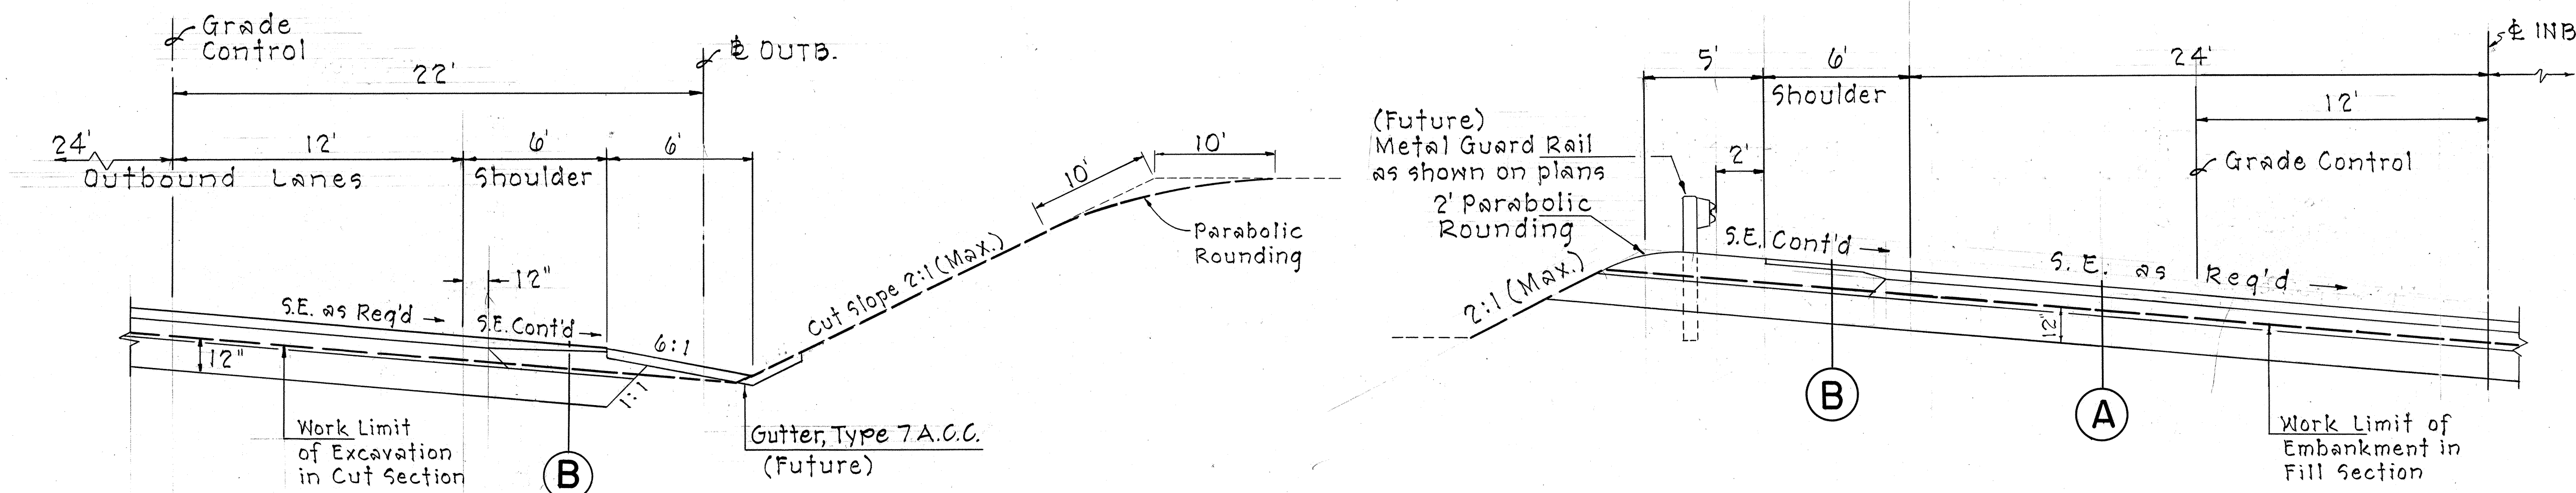


SEPARATED ROADWAY — TYPICAL SUPERELEVATED SECTION

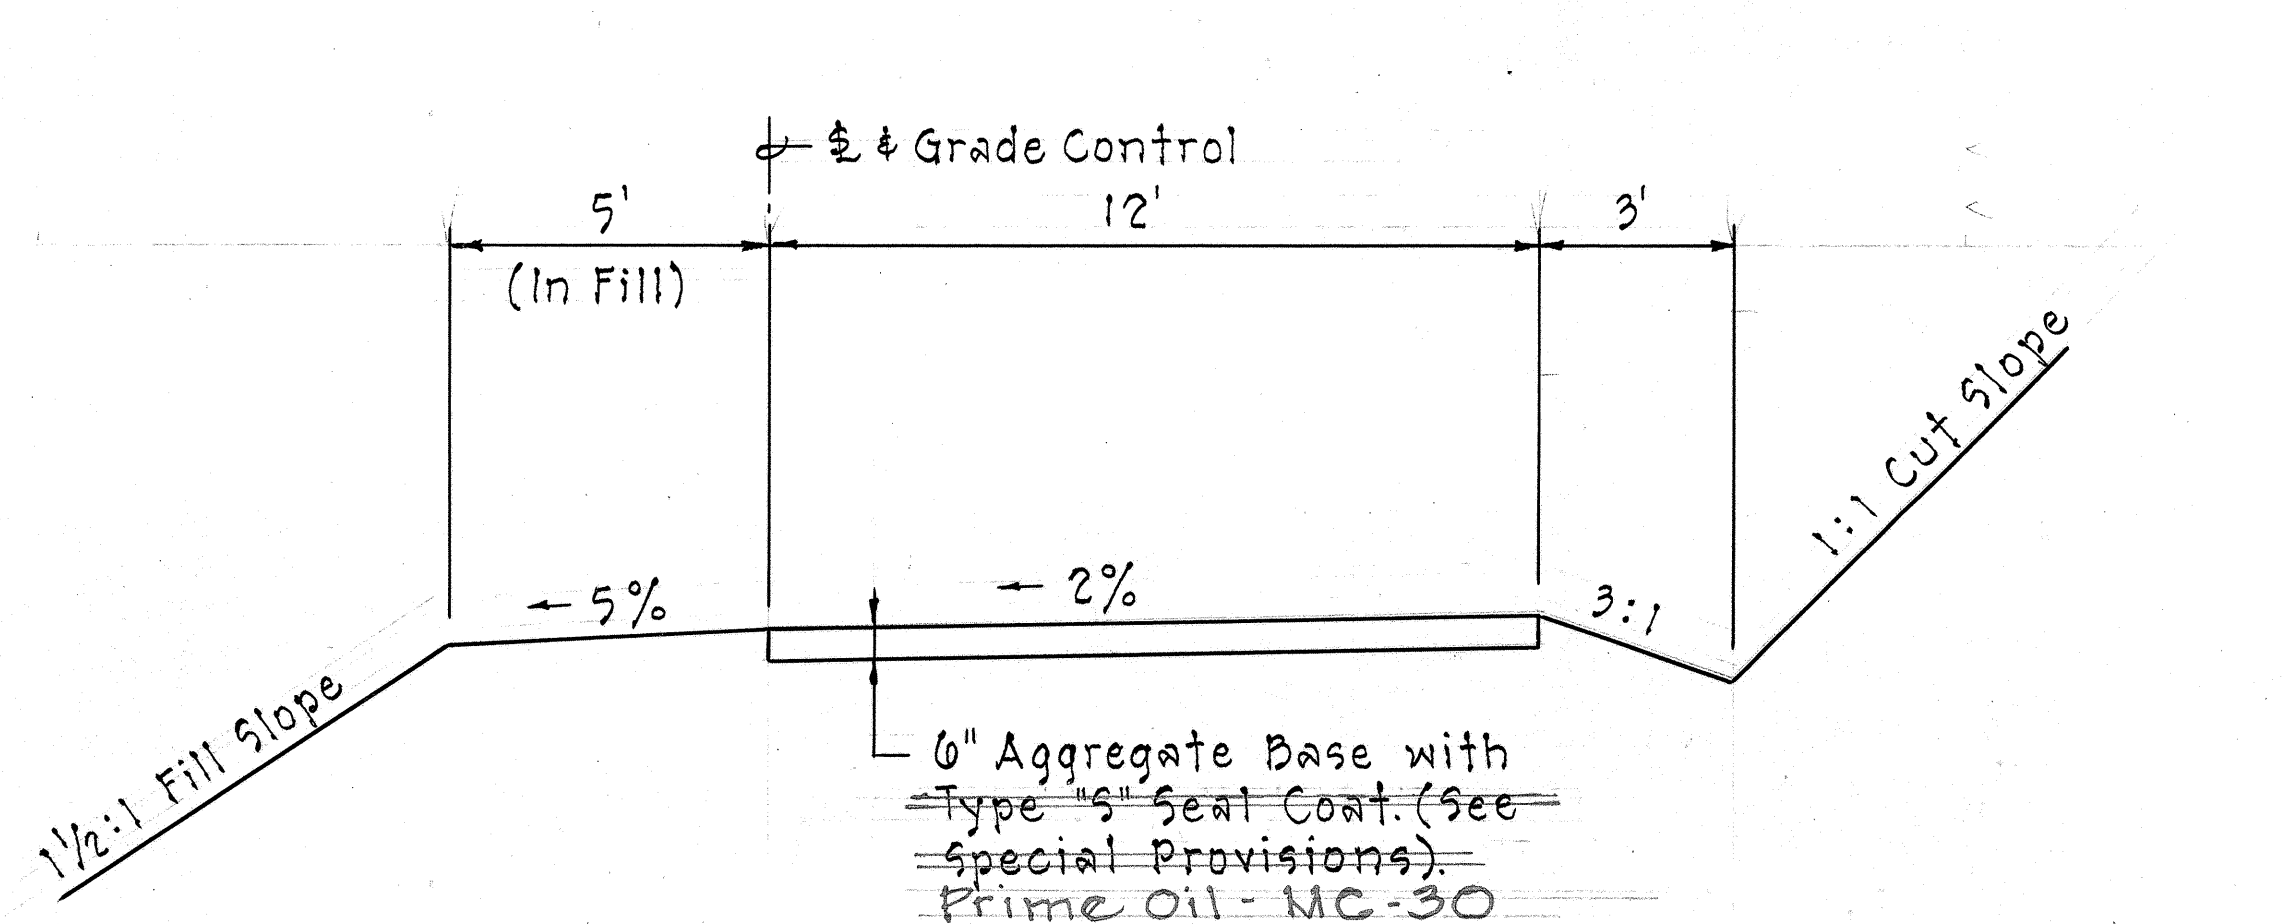

TYPICAL SECTION - PUMP 6 DITCH ACCESS

Sta. 322+00± to Sta. 326+00± Lt. and
Sta. 331+30± to Sta. 337+50± Lt.

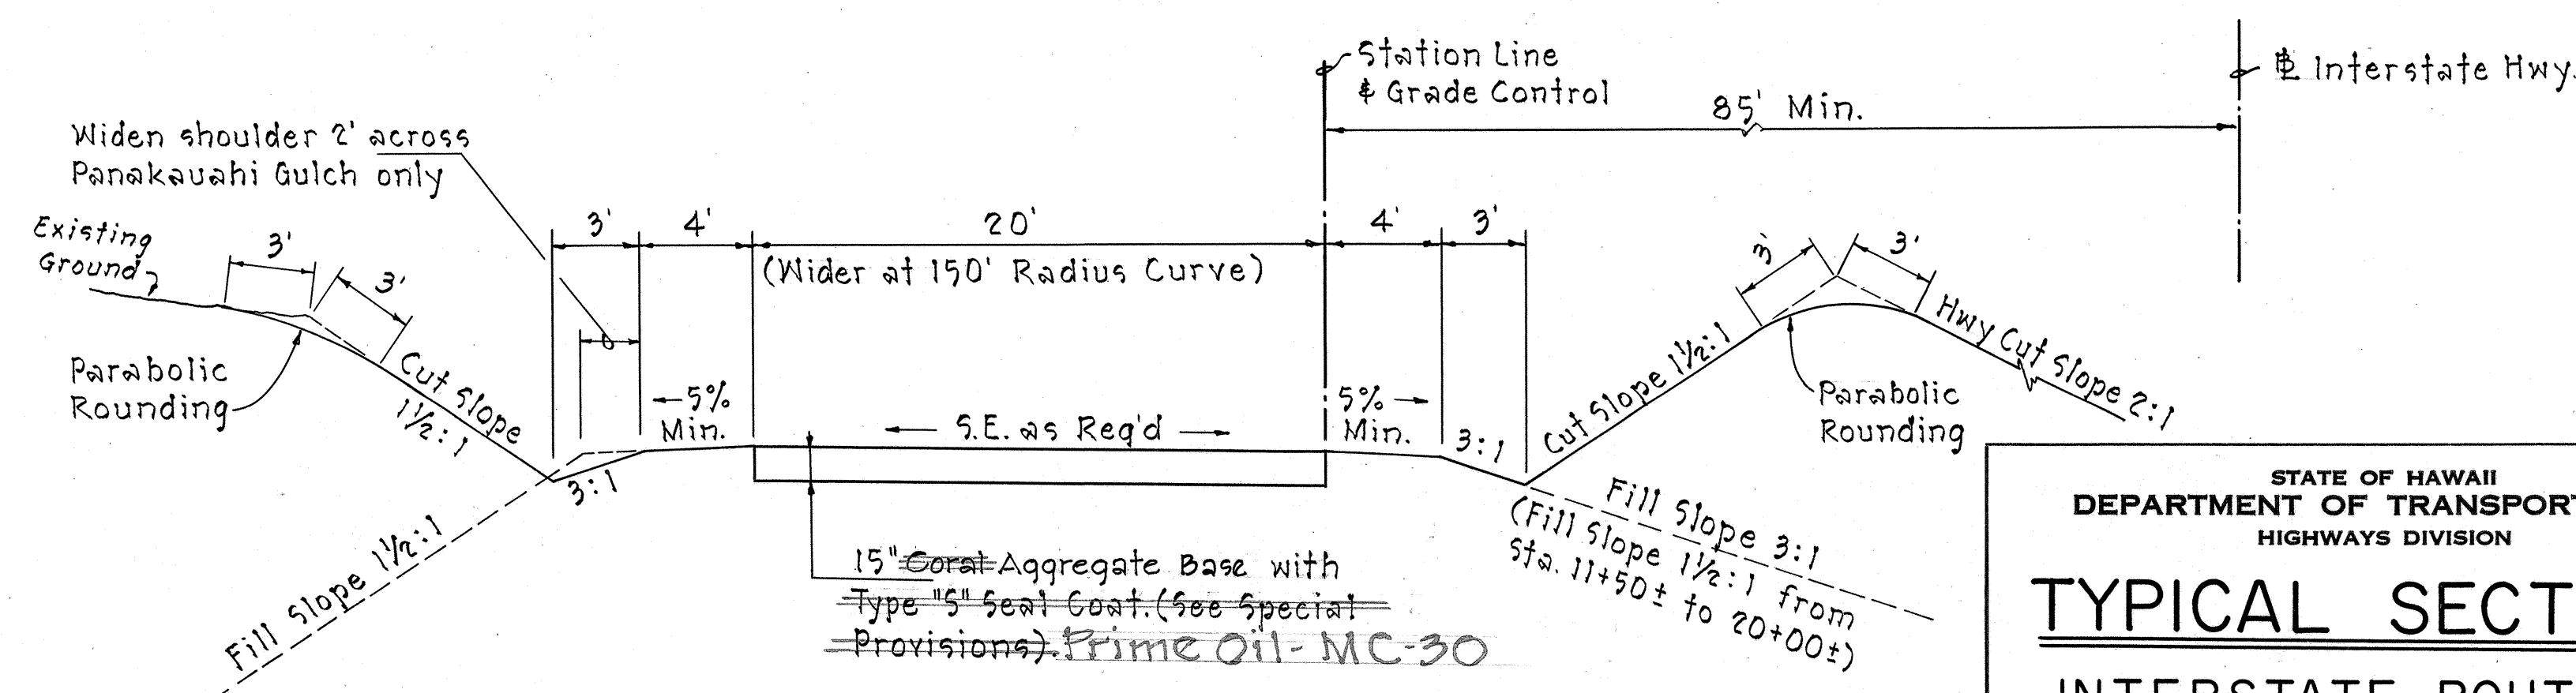


TYPICAL SECTION — CANE HAUL ROAD

NOTE: Shoulder slopes shall conform to the superelevation on the high and low sides where superelevation exceeds 5%.


STATE OF HAWAII DEPARTMENT OF TRANSPORTATION HIGHWAYS DIVISION
TYPICAL SECTIONS
INTERSTATE ROUTE H-2 PROJECT NO. I-H2-1(5):0
(Sta. 289+00 TO STA. 429+63.38)
Not to Scale
AUGUST, 1967
SHEET No. 2 OF 3 SHEETS

Aug. 19, 1971 (C) (D) (3)

FED. ROAD DIST. NO.	STATE	FED. AID PROJ. NO.	FISCAL YEAR	SHEET NO.	TOTAL SHEETS
HAWAII	HAW.	I-H2-1(5)	1970	4	130

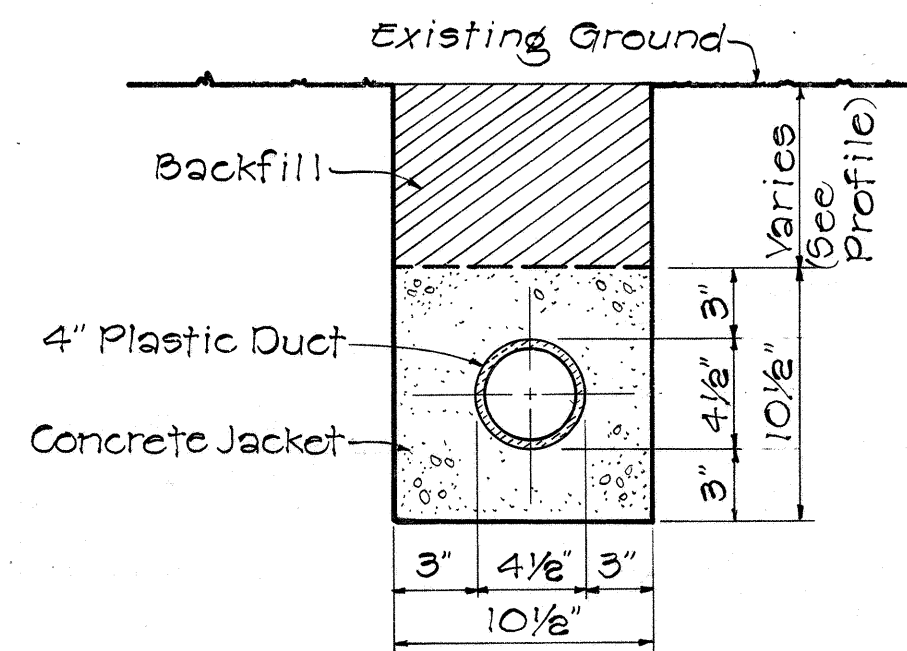


SECTION
Scale: 1 1/2" = 1'-0"

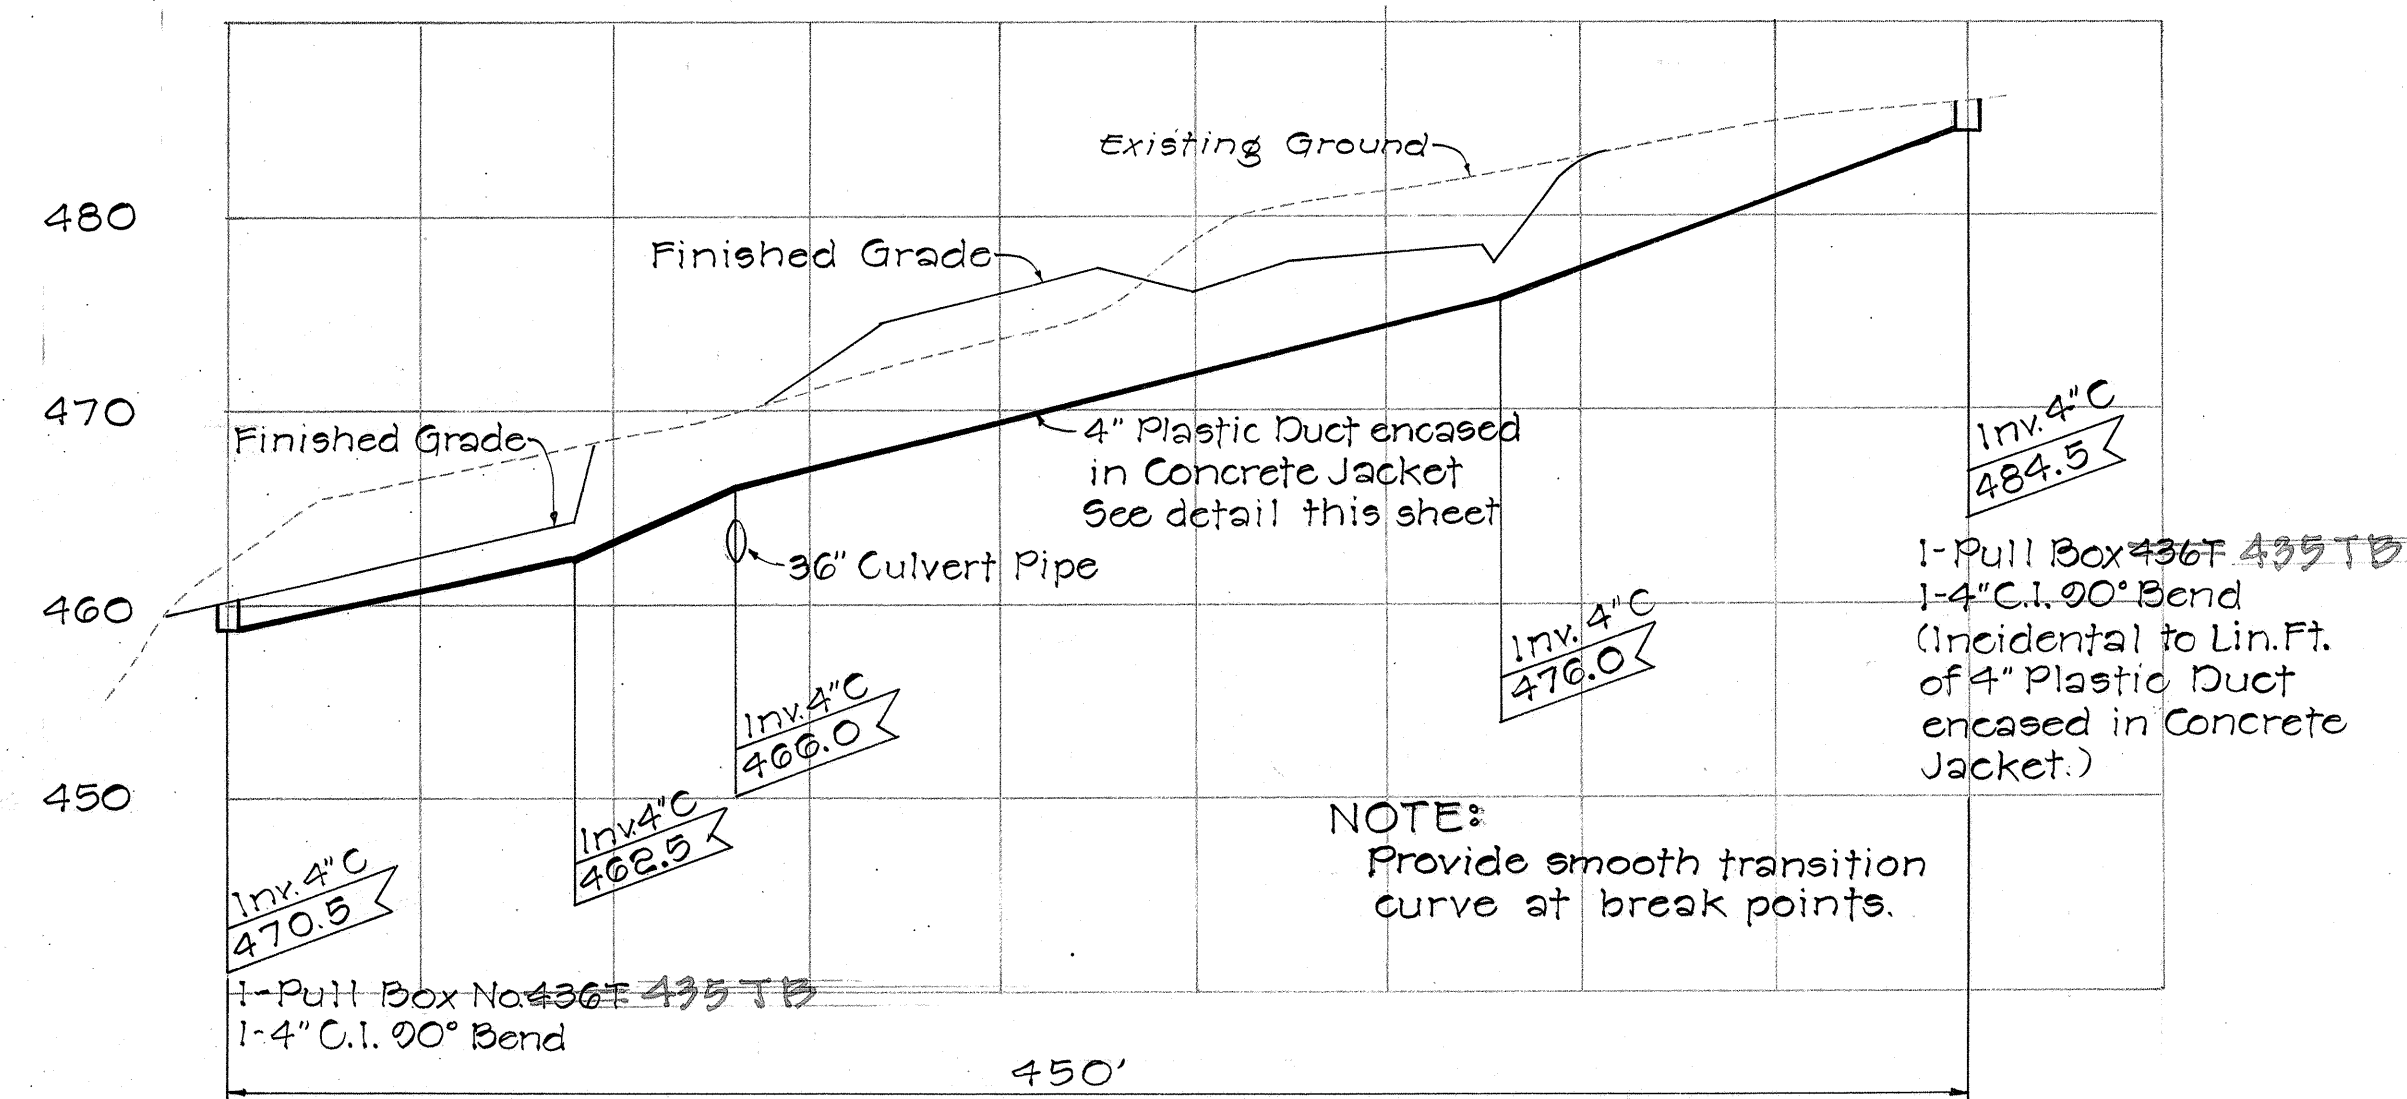


PROFILE
Scale: Horiz. 1" = 50'
Vert. 1" = 10'

DETAIL OF 4" TELEPHONE DUCT AT STA. 346 + 50

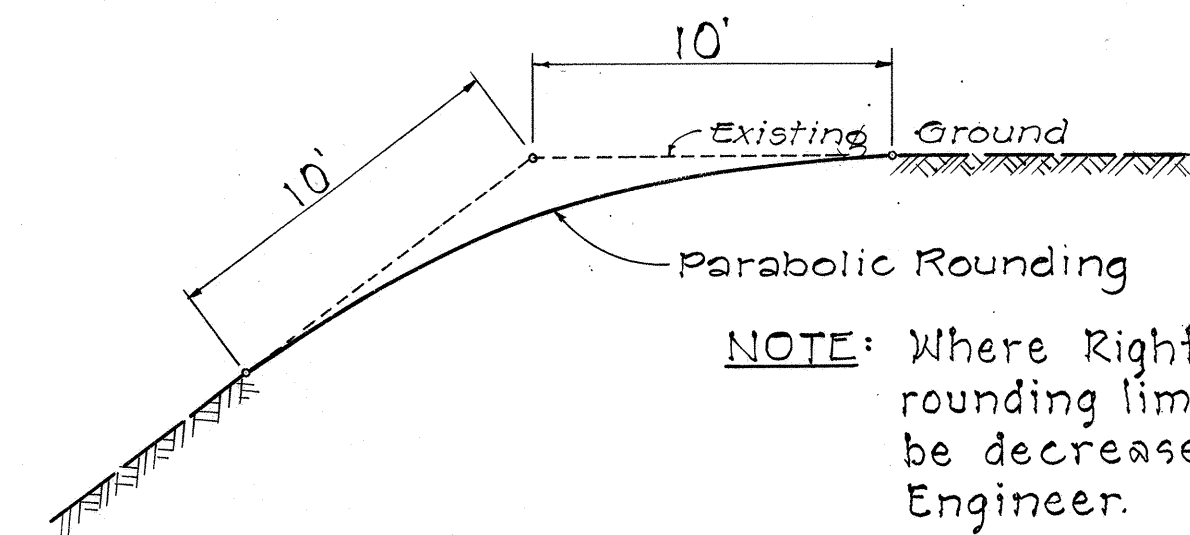

TOP OF CUT ROUNDING
Scale: 3/8" = 1'-0"

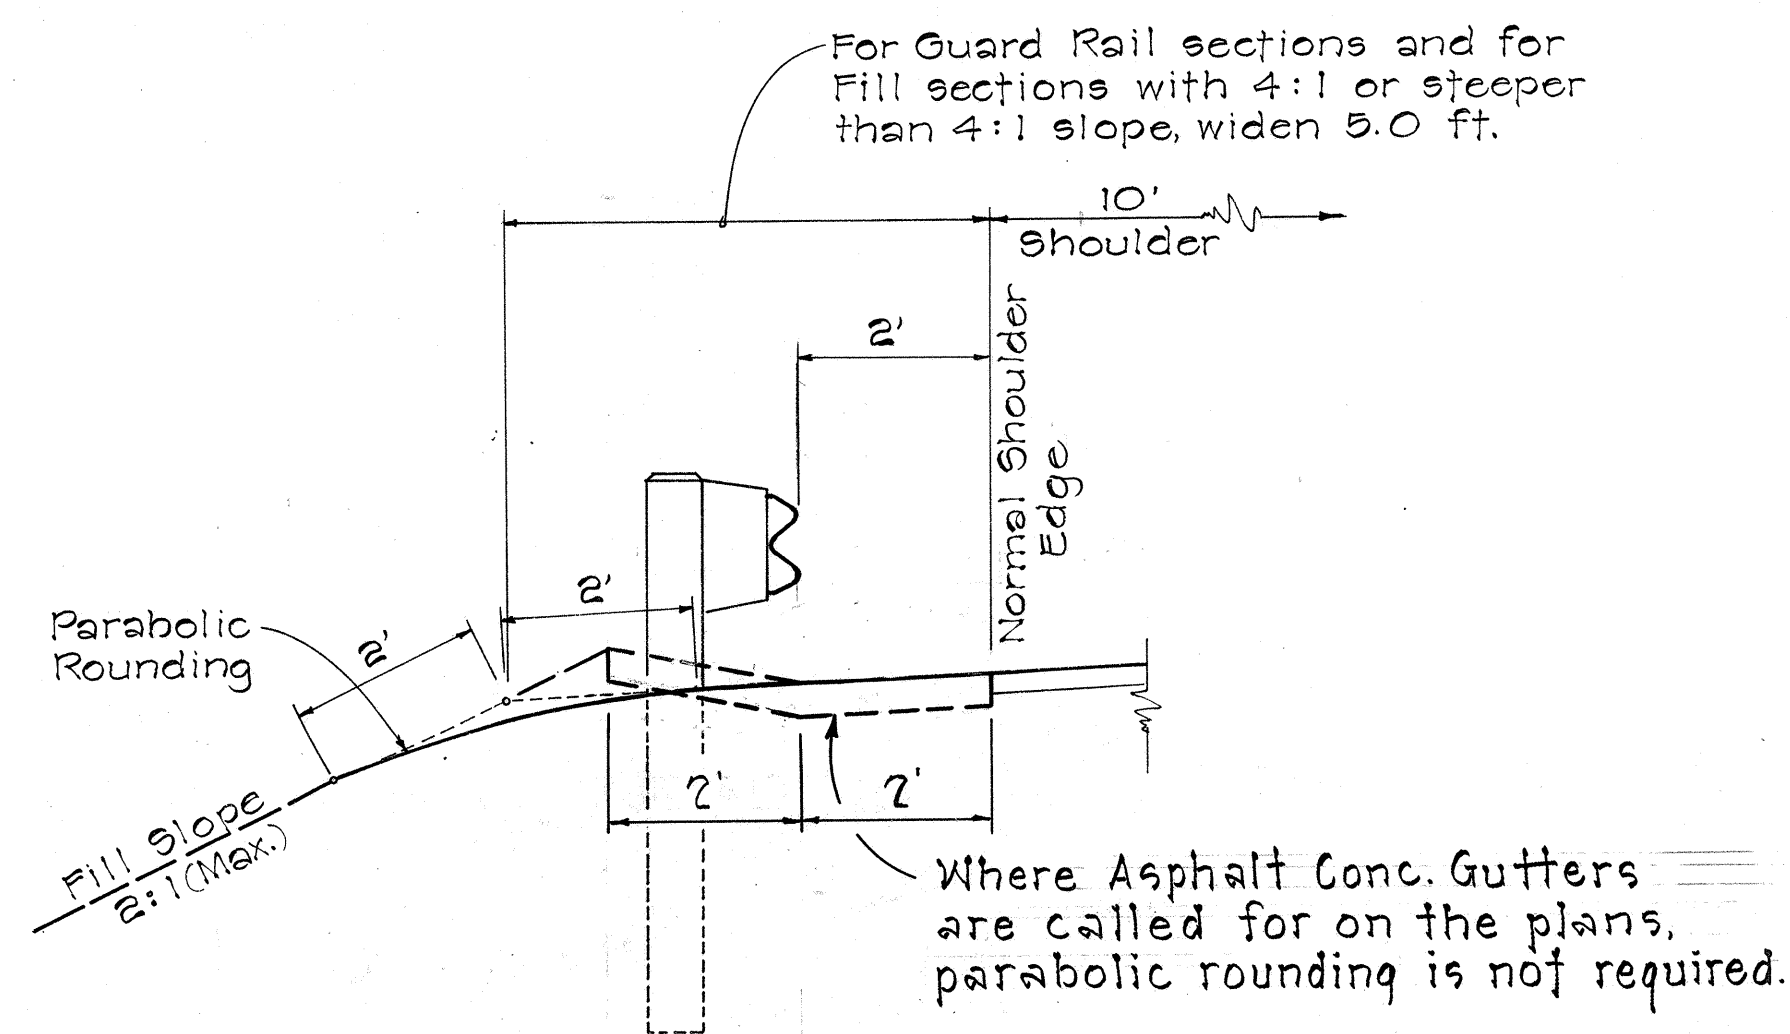

**FILL SECTION
SHOULDER ROUNDING**
Scale: 1/2" = 1'-0"

STATE OF HAWAII
DEPARTMENT OF TRANSPORTATION
**TYPICAL SECTIONS &
MISCELLANEOUS DETAILS**
INTERSTATE ROUTE H-2
(Sta. 289+00 TO STA. 429+63.38)
Scale: As Noted
SHEET No. 3 OF 3 SHEETS

SURVEY PLOTTED BY	DATE
DRAWN BY	
TRACED BY	
QUANTITIES BY	
CHECKED BY	
ORIGINAL PLAN	
NOTE BOOK	
No.	