




FED. ROAD DIST. NO.	STATE	FED. AID PROJ. NO.	FISCAL YEAR	SHEET NO.	TOTAL SHEETS
HAWAII	HAW.	I-H2-1(6):3	1972	9	83

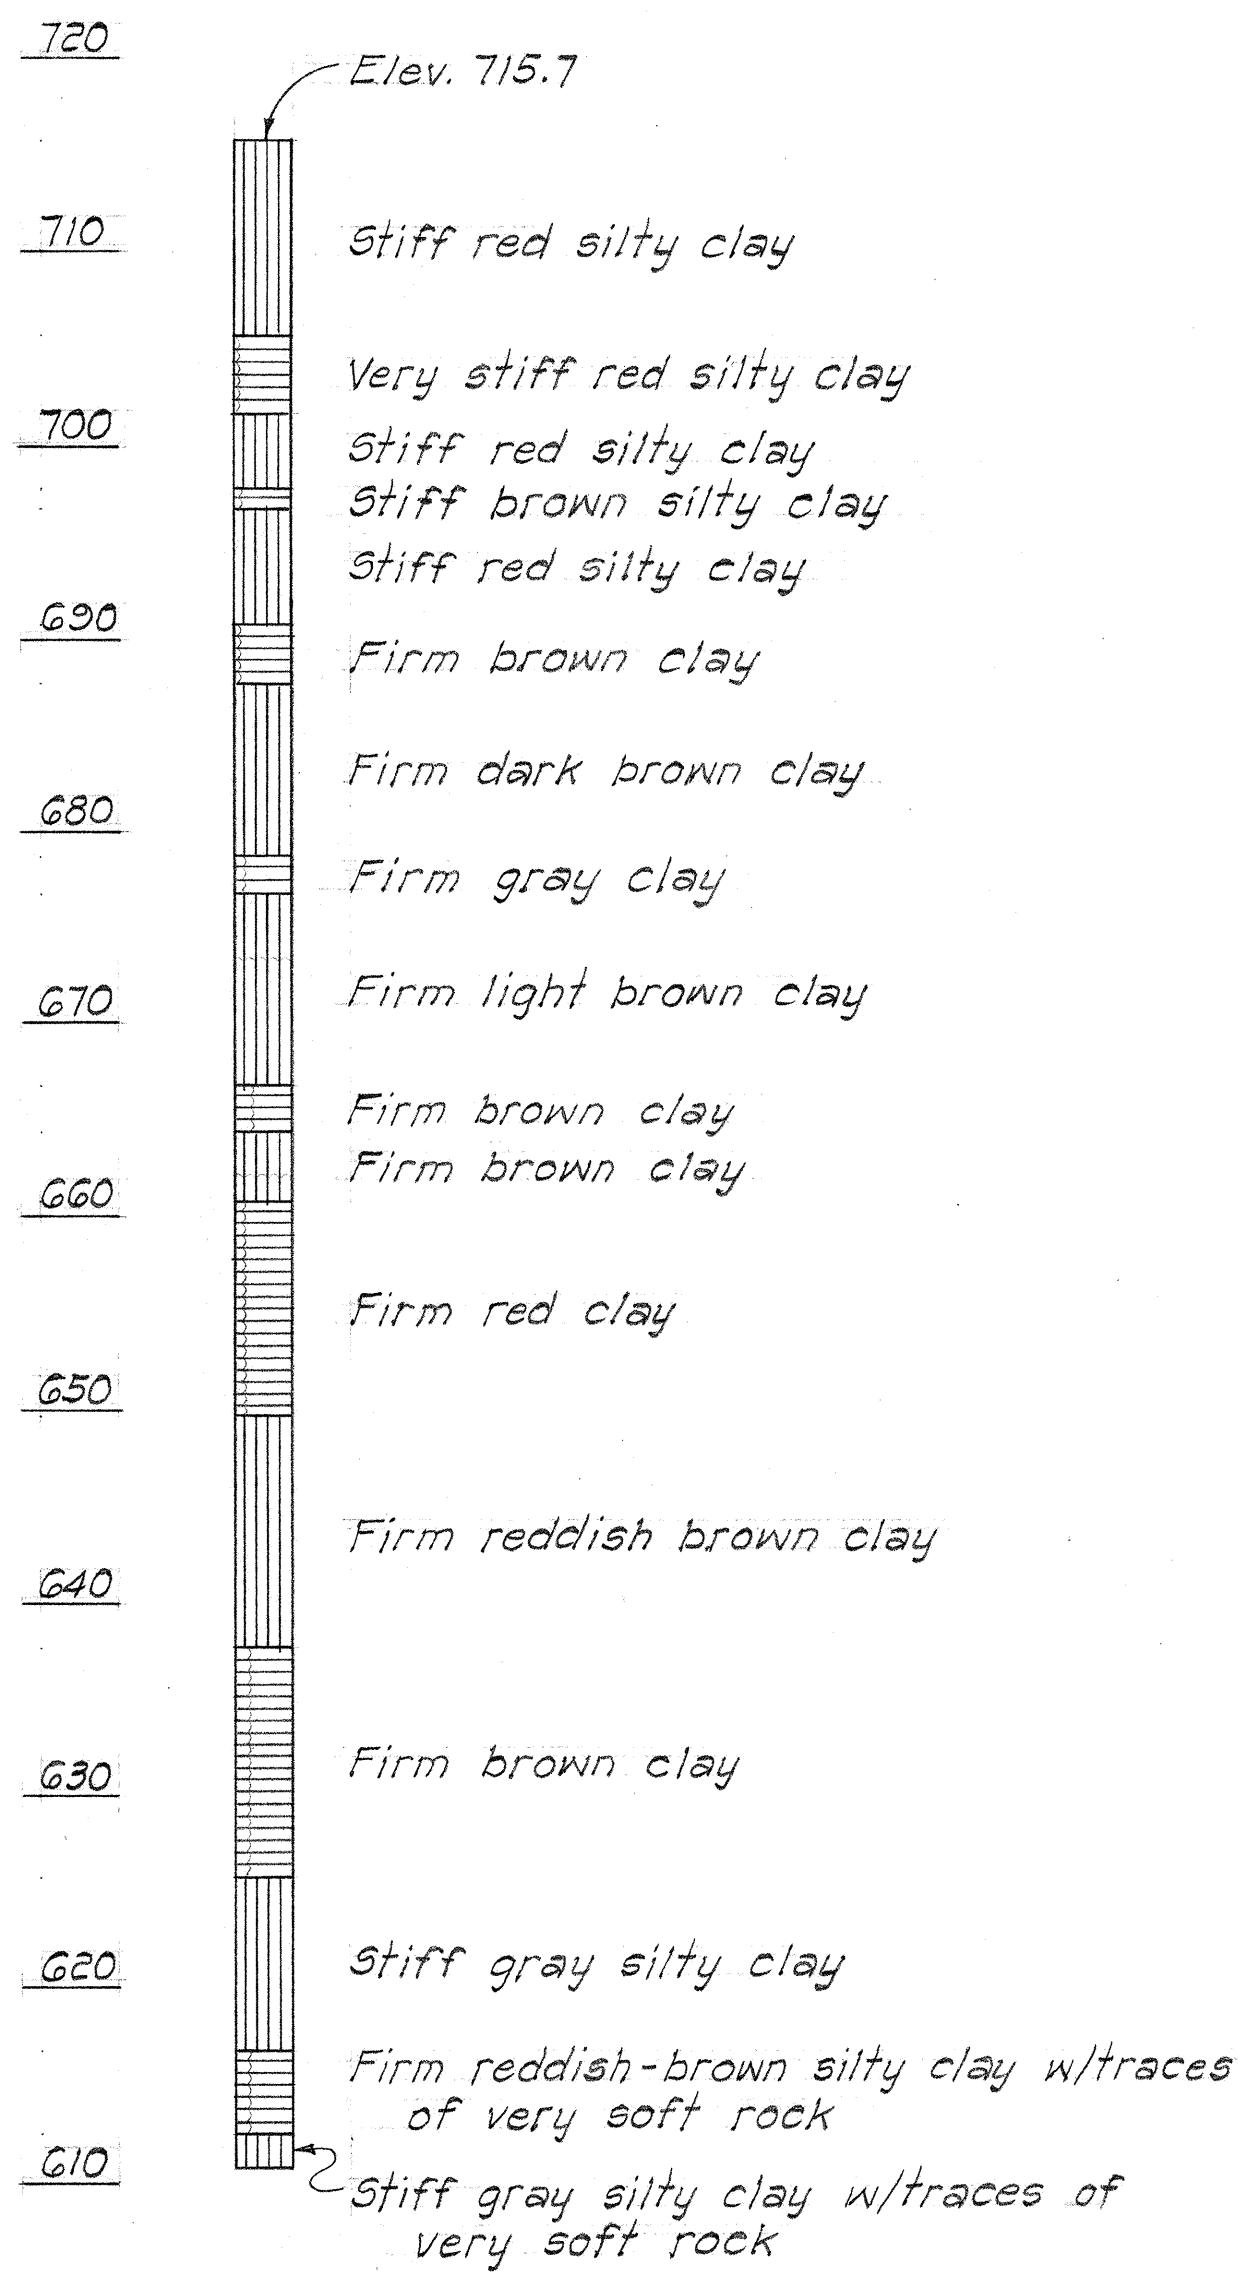


Sta. 249+65 135' % Left
BORING No. B-33

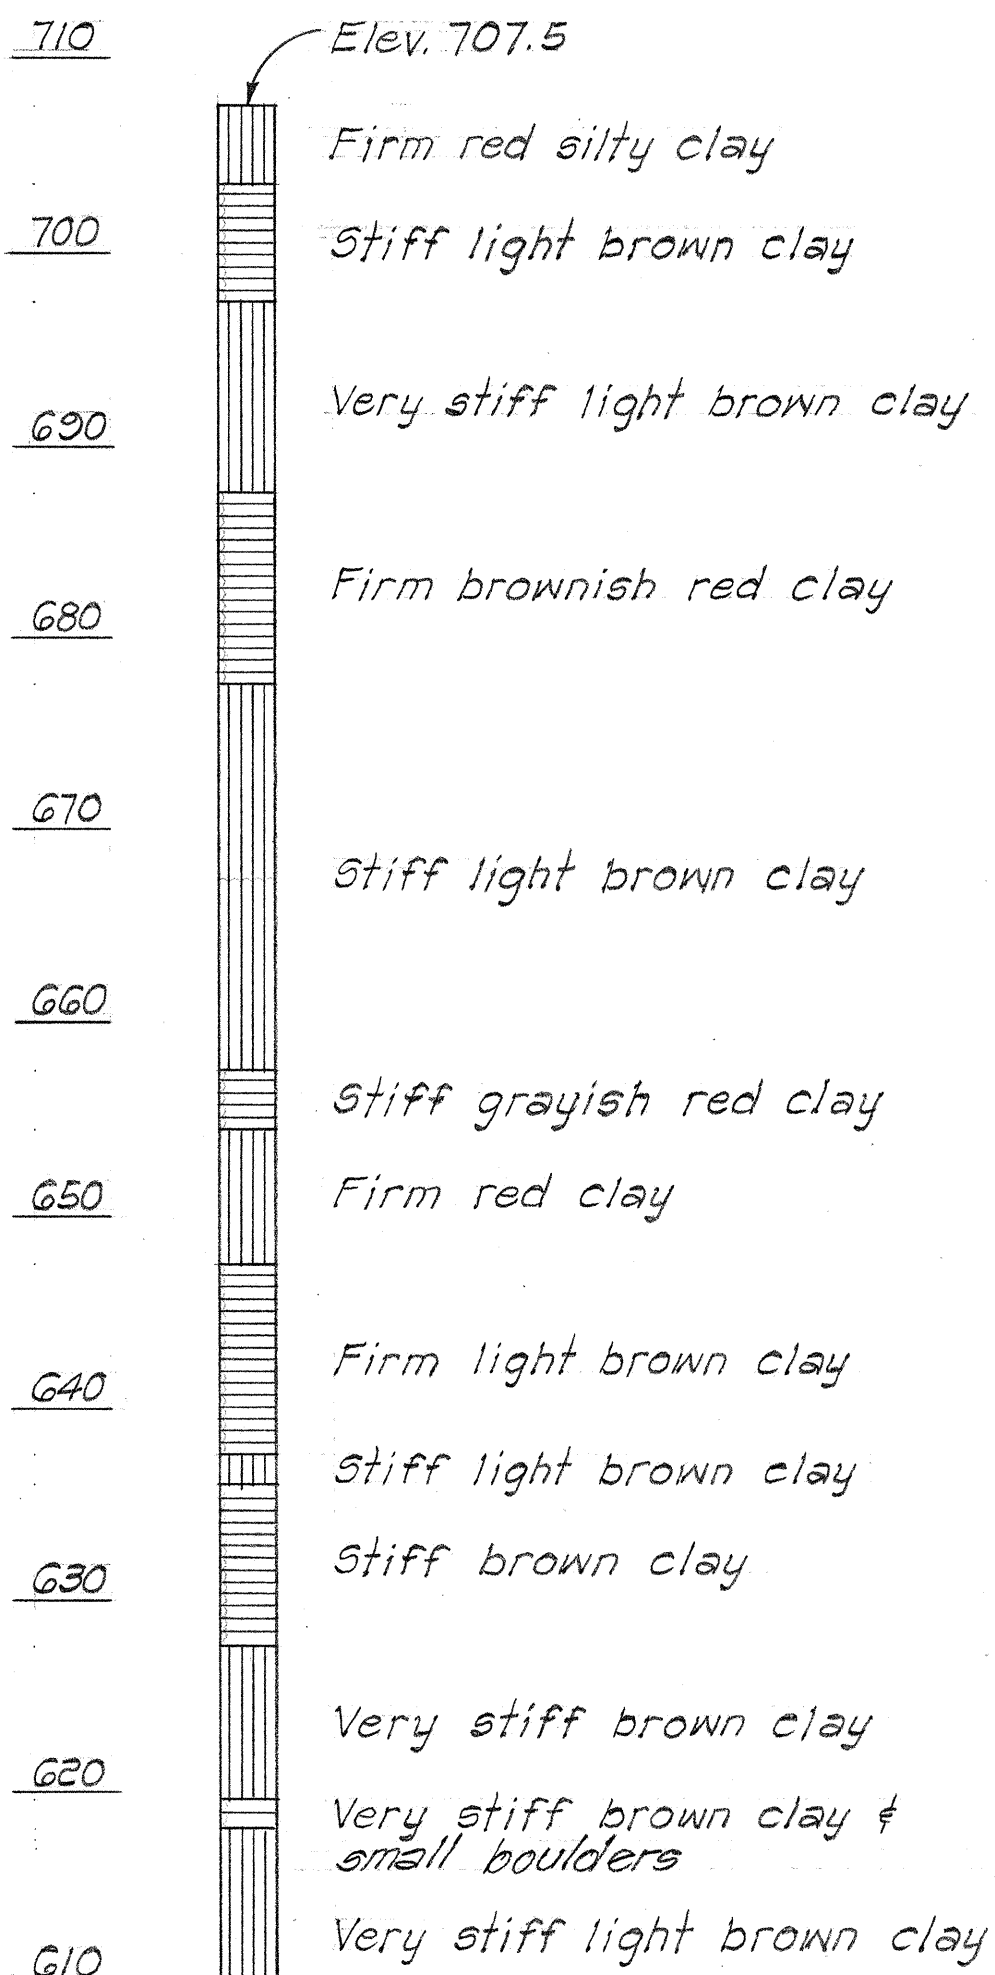


Sta. 249+65 50' % Right
BORING No. B-34

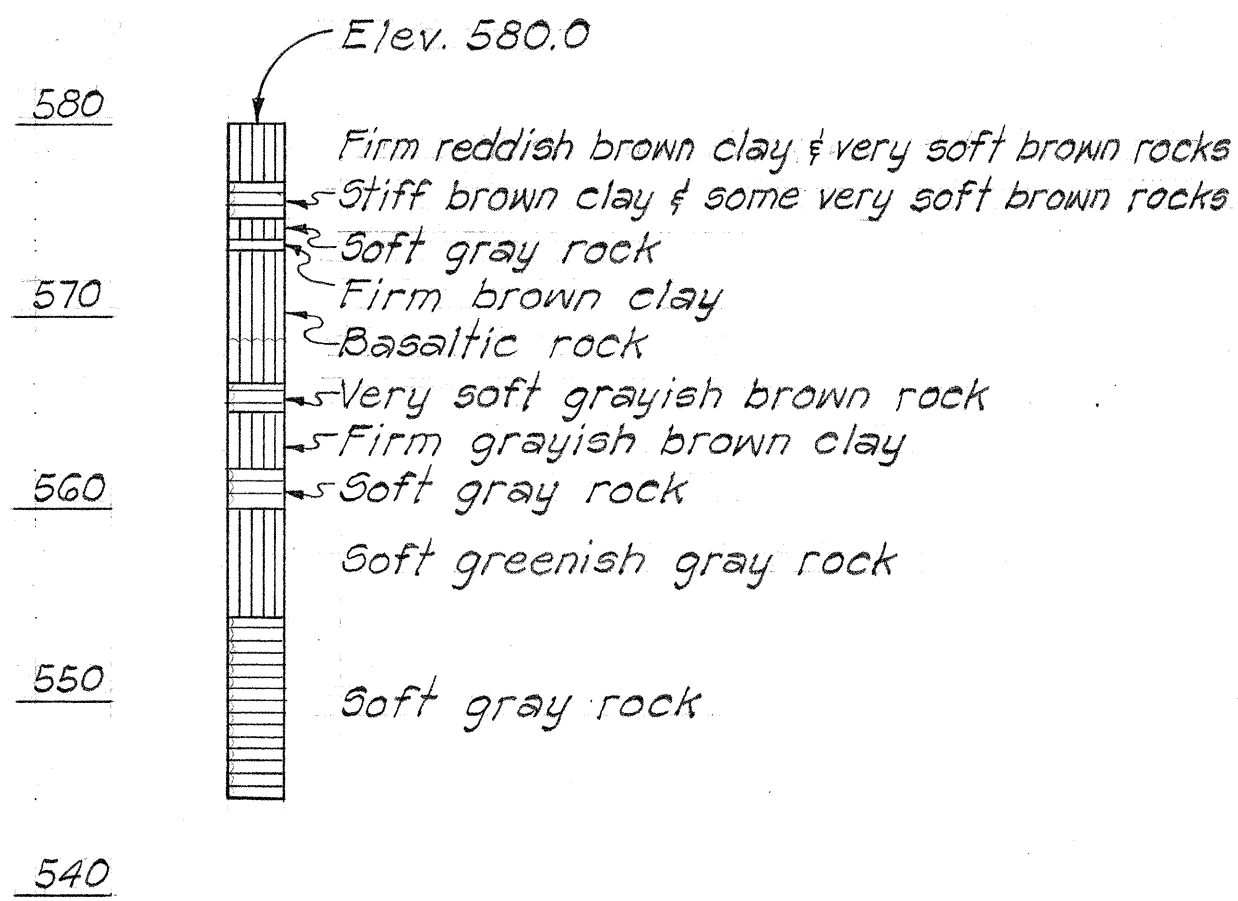

Sta. 255+00
BORING No. B-35

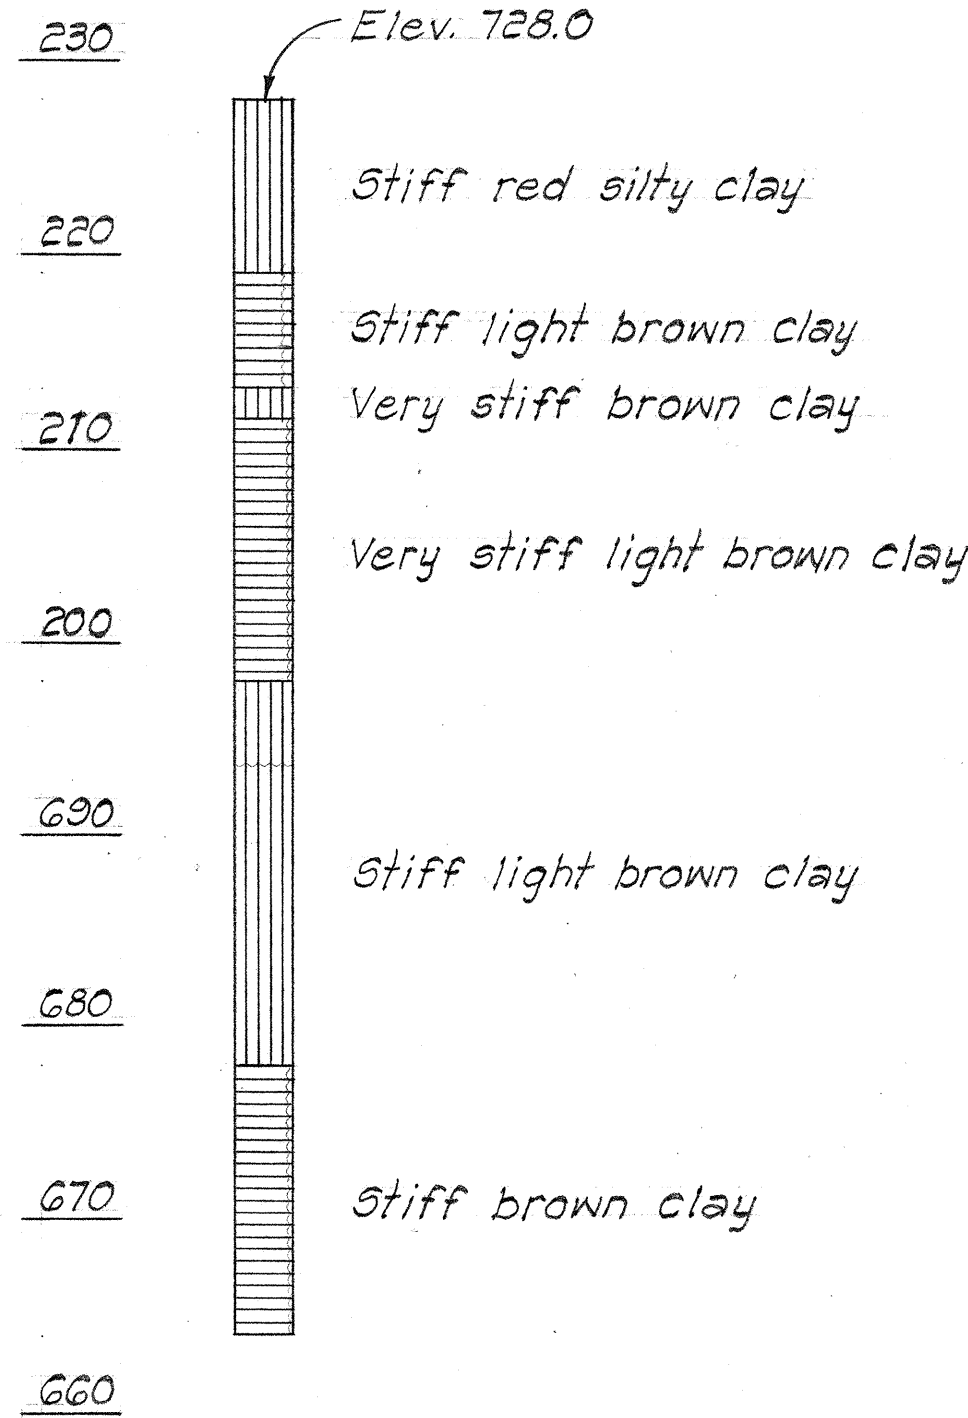

Sta. 259+40
BORING No. B-36

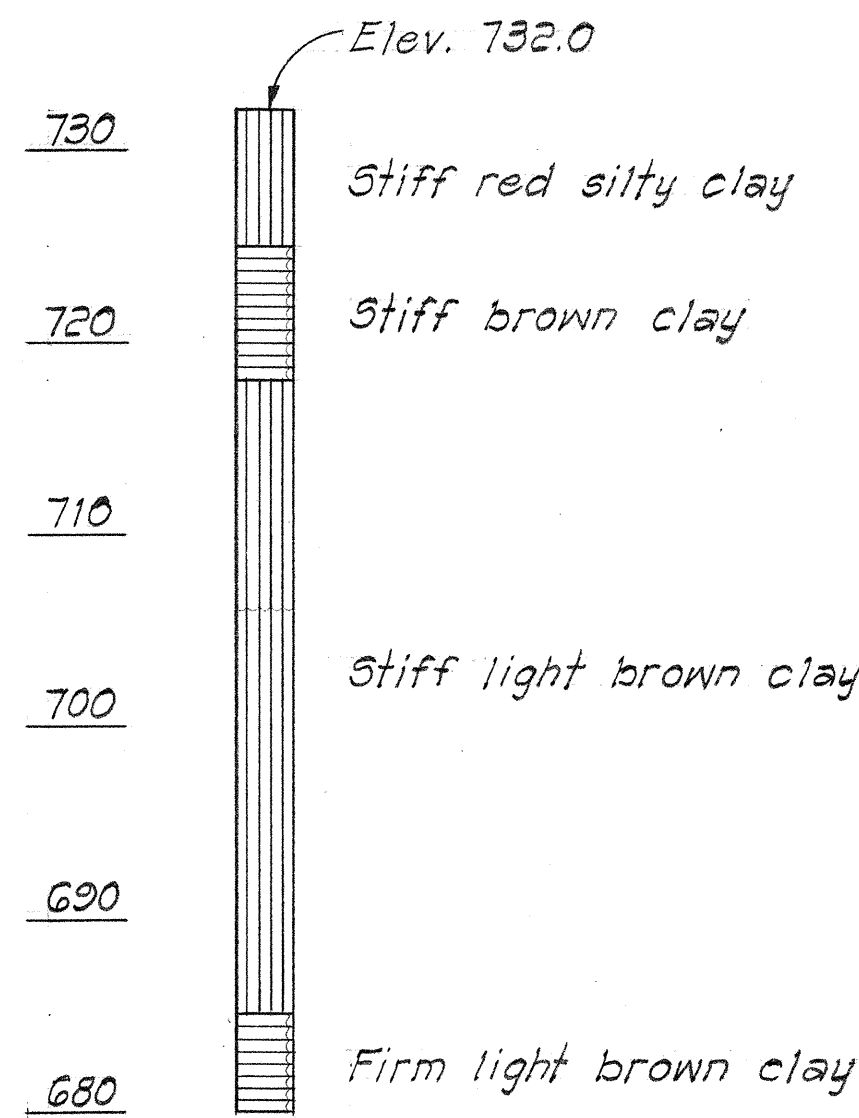


Sta. 265+65
BORING No. B-37

NOTES

- The boring data shown hereon and Structural Plans are for design purposes only and for the convenience of the Engineer in the control of earthwork.
- The borings were carefully taken, however the Department assumes no responsibility to the accuracy or sufficiency of borings or of the interpretation thereof, and will not make any guarantee of any of the same.

BORING LOGS
Scale: Vert. 1"=10'

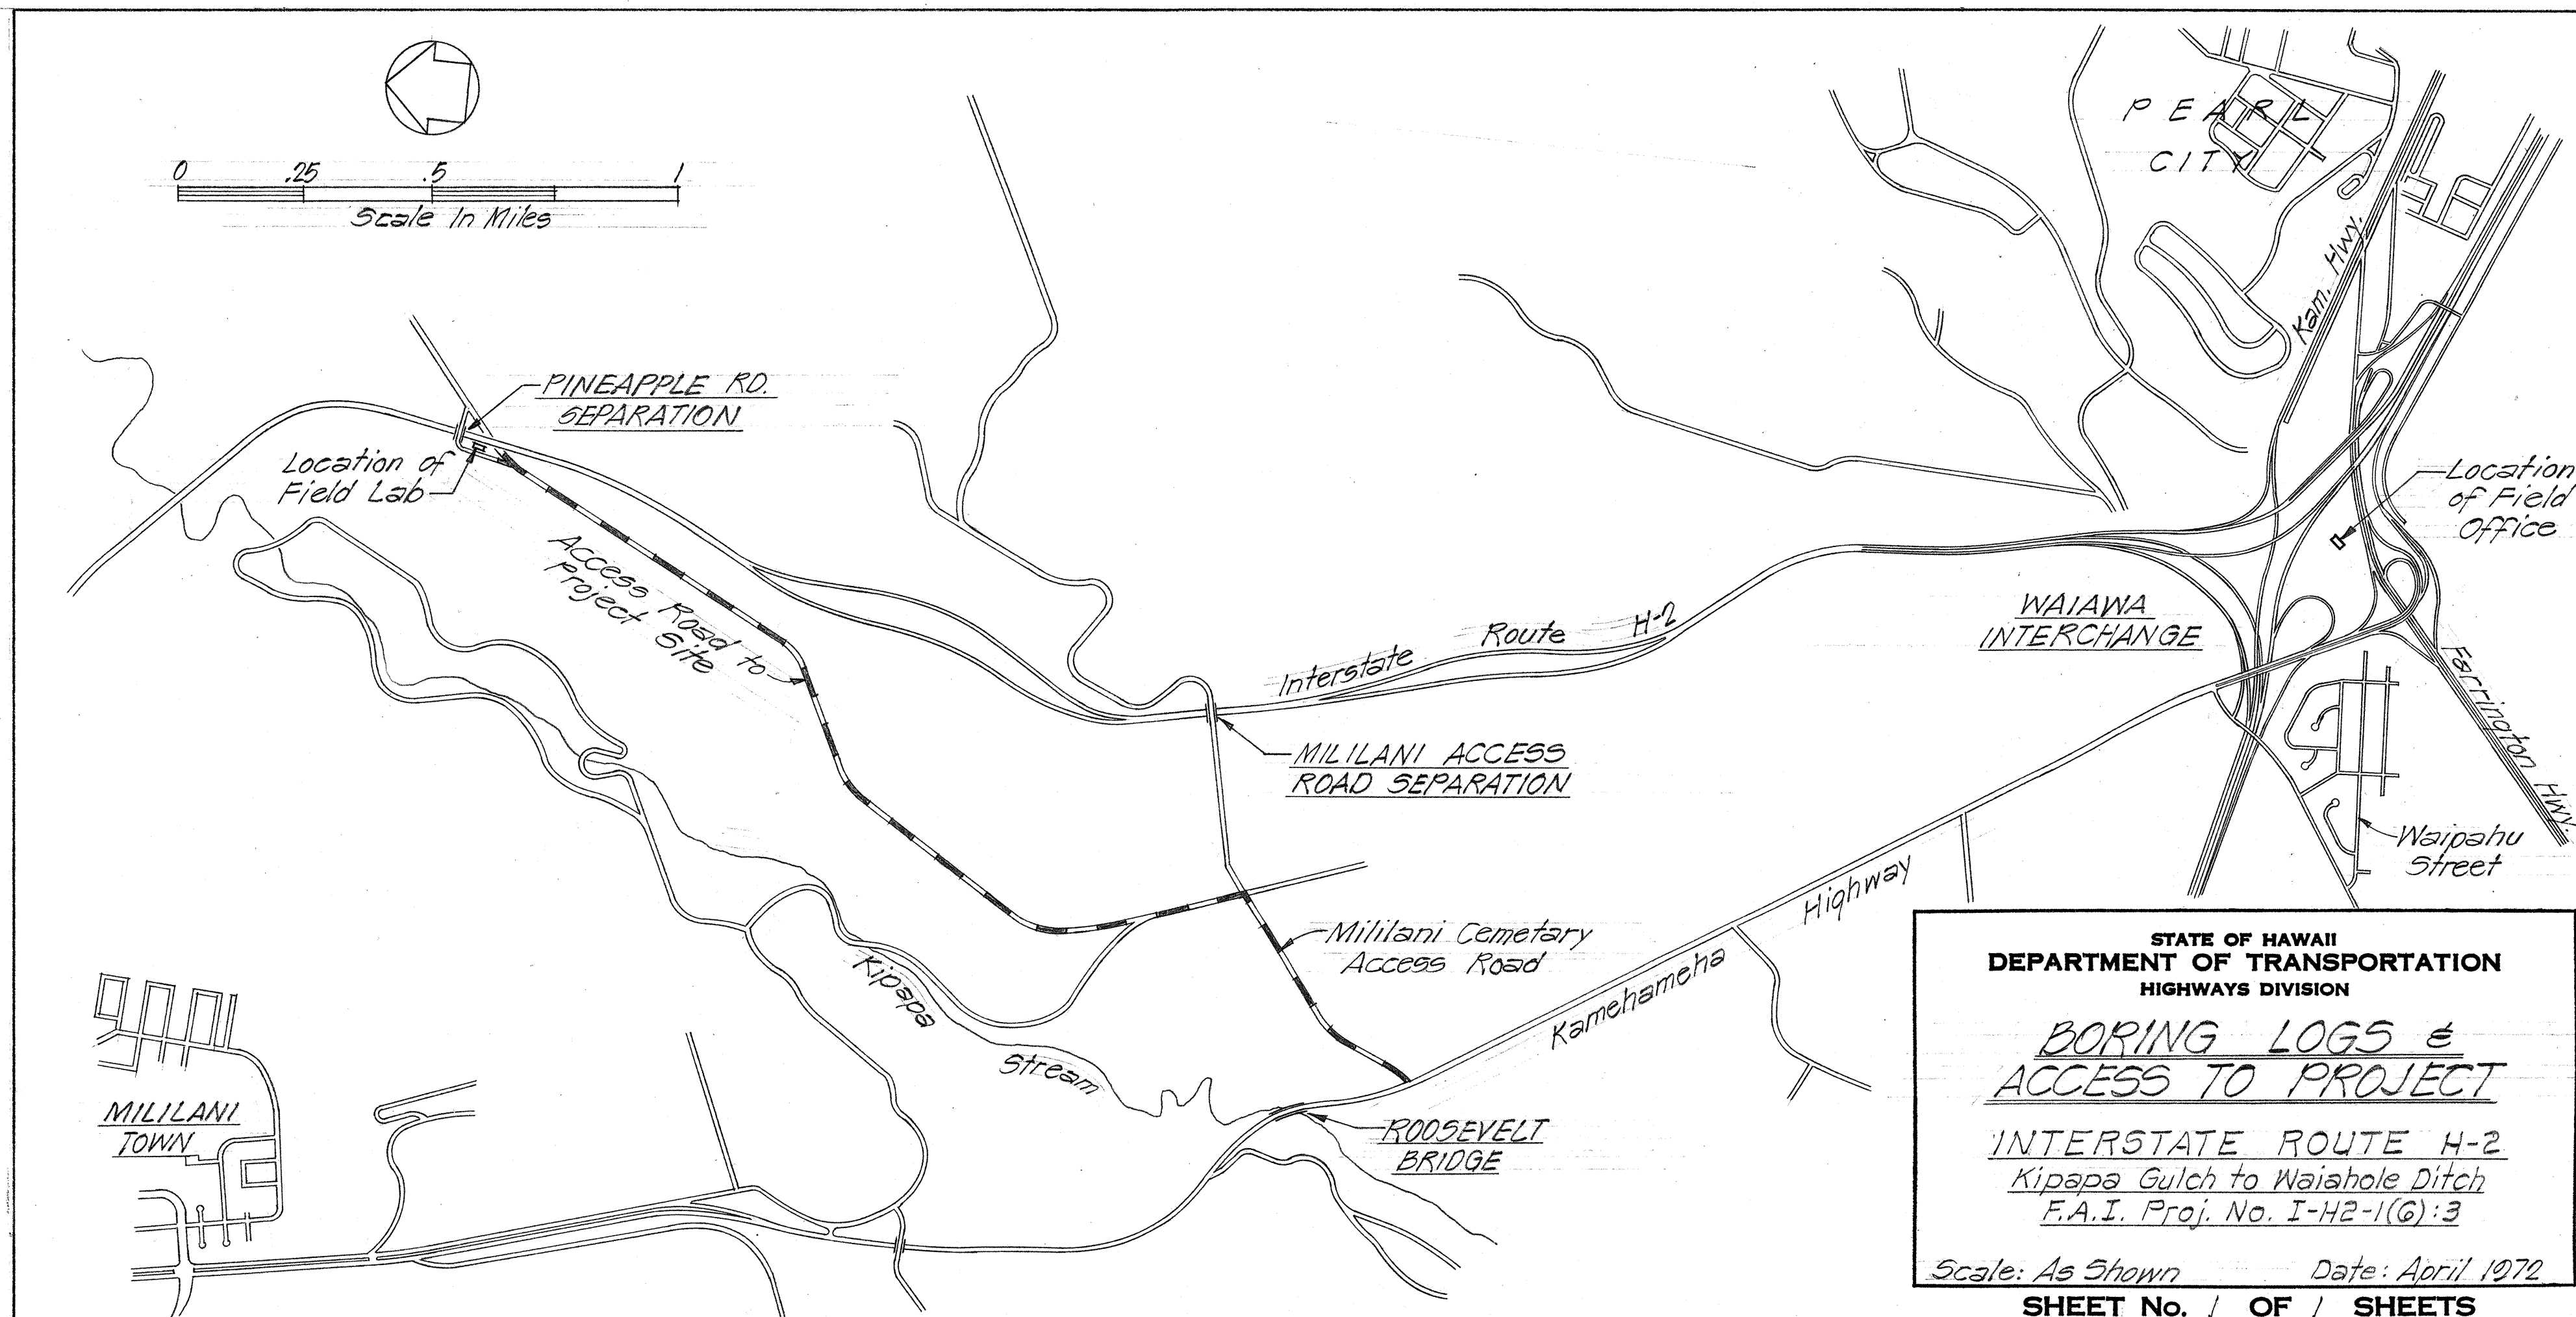

STATE OF HAWAII
DEPARTMENT OF TRANSPORTATION
HIGHWAYS DIVISION

BORING LOGS &
ACCESS TO PROJECT

INTERSTATE ROUTE H-2
Kipapa Gulch to Waiahole Ditch
F.A.I. Proj. No. I-H2-1(6):3

Scale: As Shown Date: April 1972
SHEET No. 1 OF 1 SHEETS

SURVEY MONITOR BY	DATE
DESIGNED BY	
TRACED BY	
NOTE BOOK	
QUANTITIES BY	
CHECKED BY	
No.	