




FED. ROAD DIST. NO.	STATE	FED. AID PROJ. NO.	FISCAL YEAR	SHEET NO.	TOTAL SHEETS
HAWAII	HAW.	I-H2-1(7):4	1973	27	229

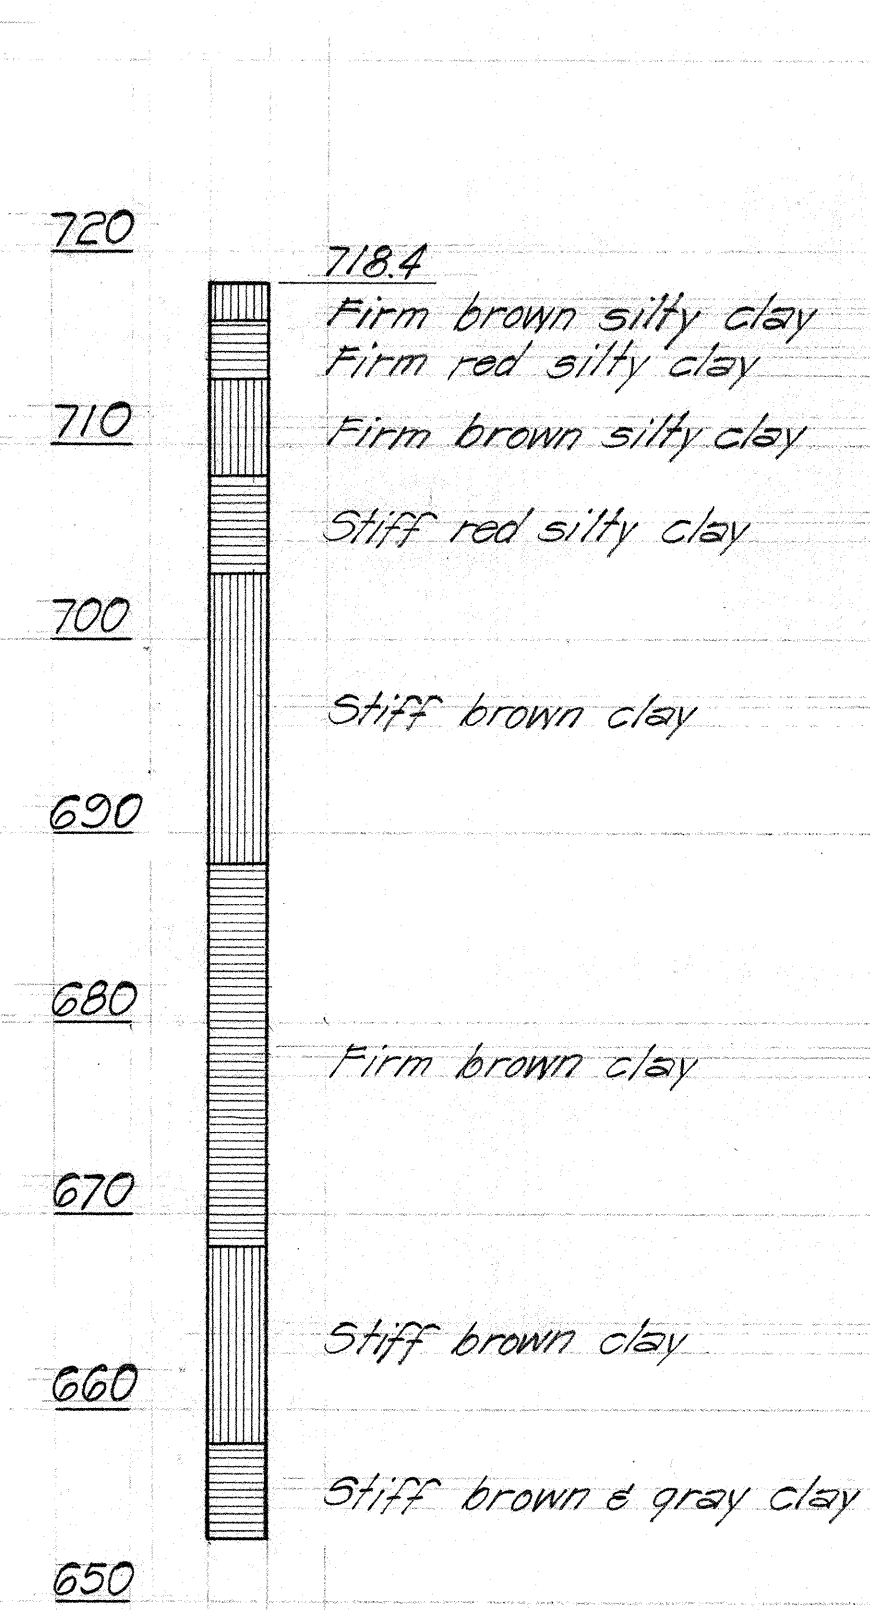


Sta. 133+20 (0/5 30.0' Lt.)
BORING NO. B-15

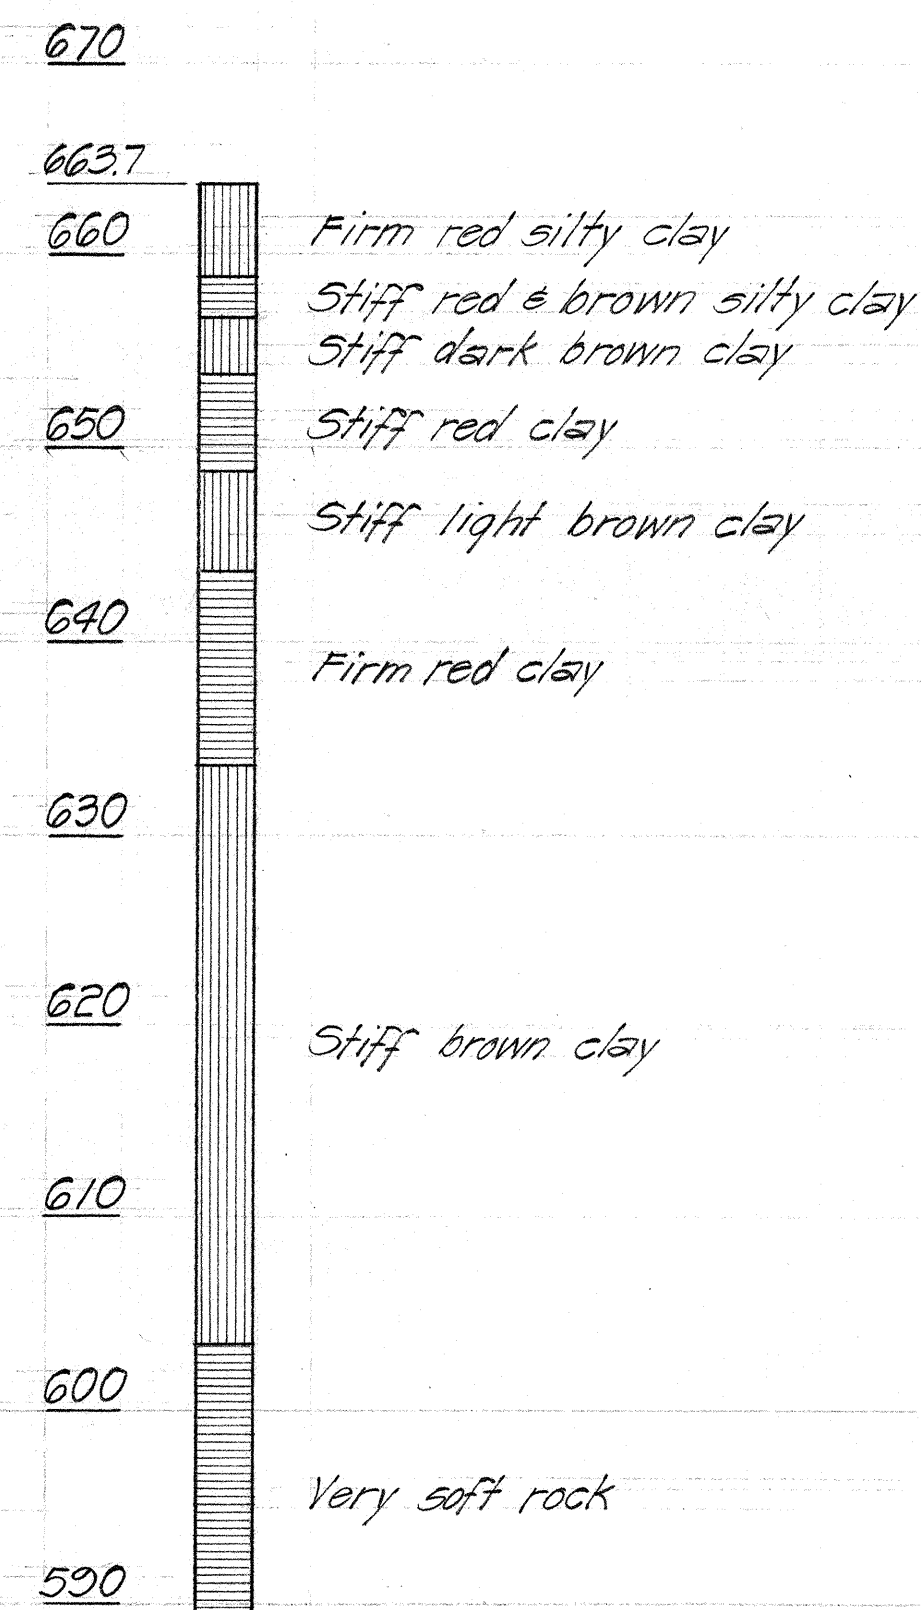


Sta. 134+80 (0/5 100' Lt.)
BORING NO. B-16

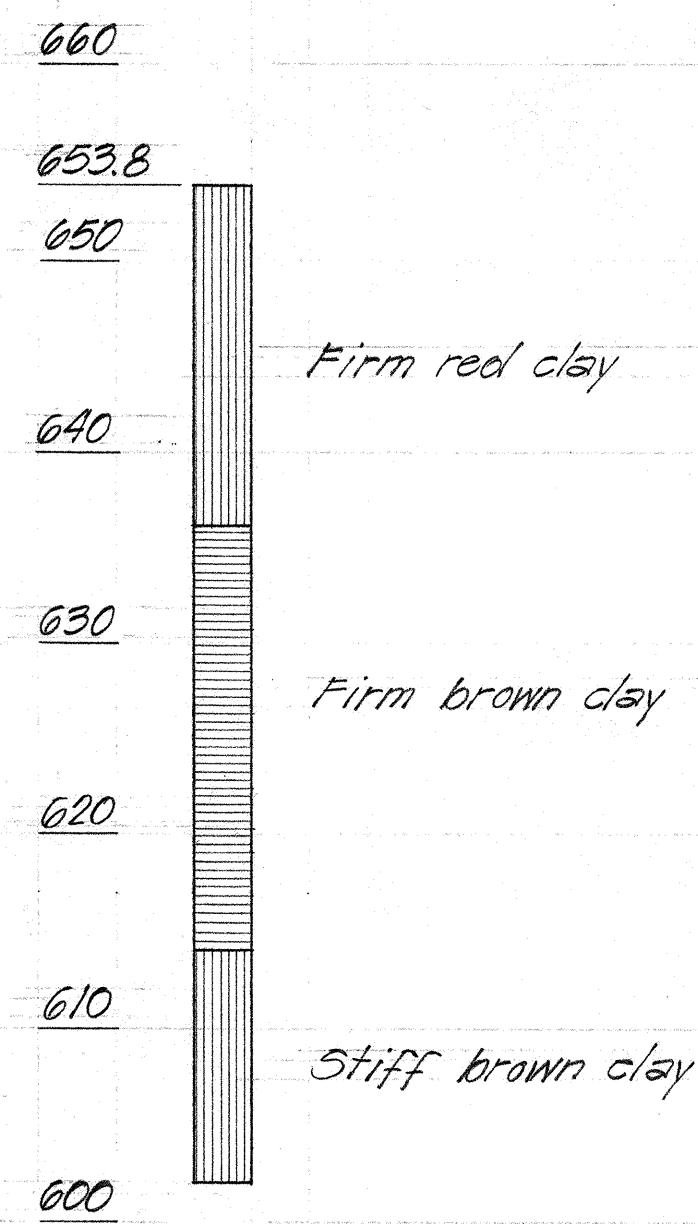


Sta. 136+50
BORING NO. B-17

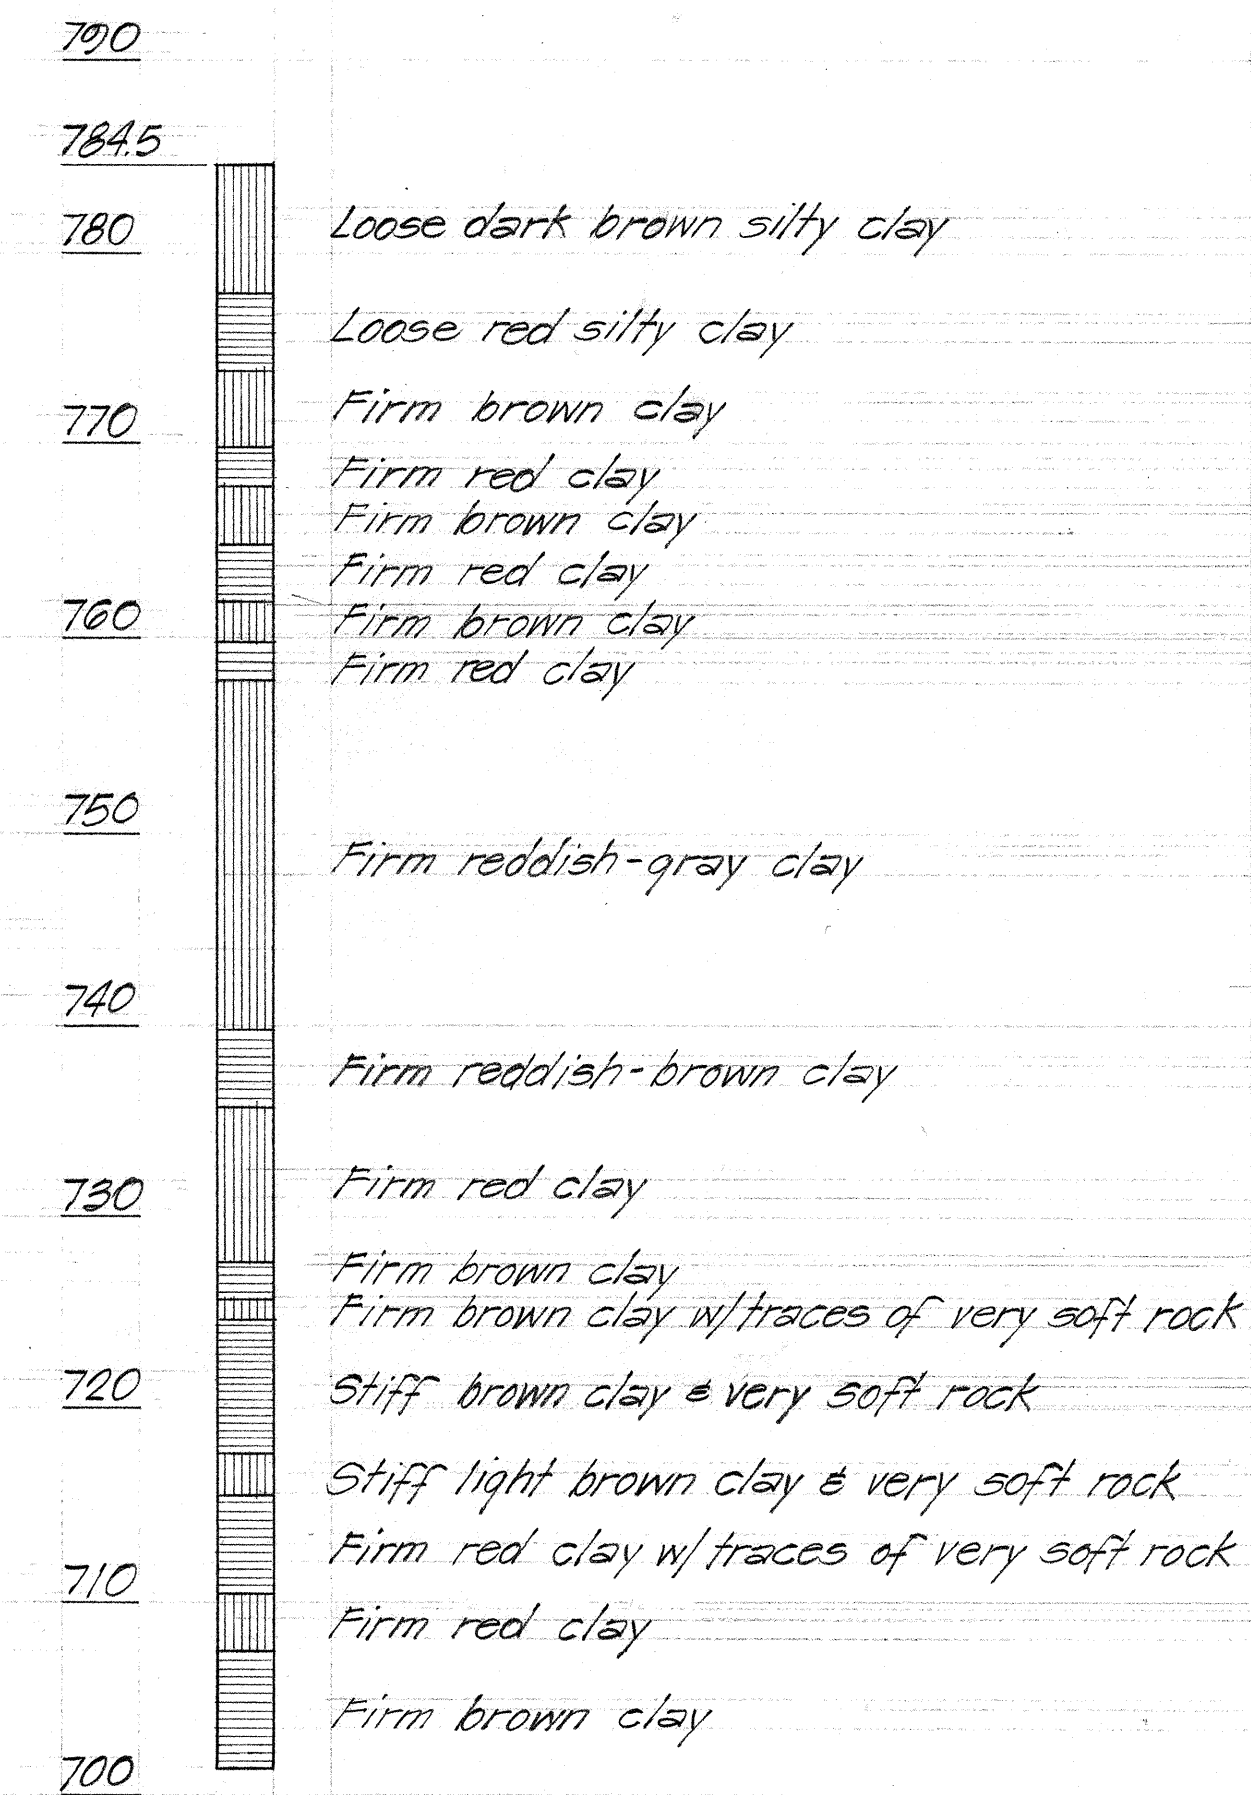


Sta. 139+70
BORING NO. B-18

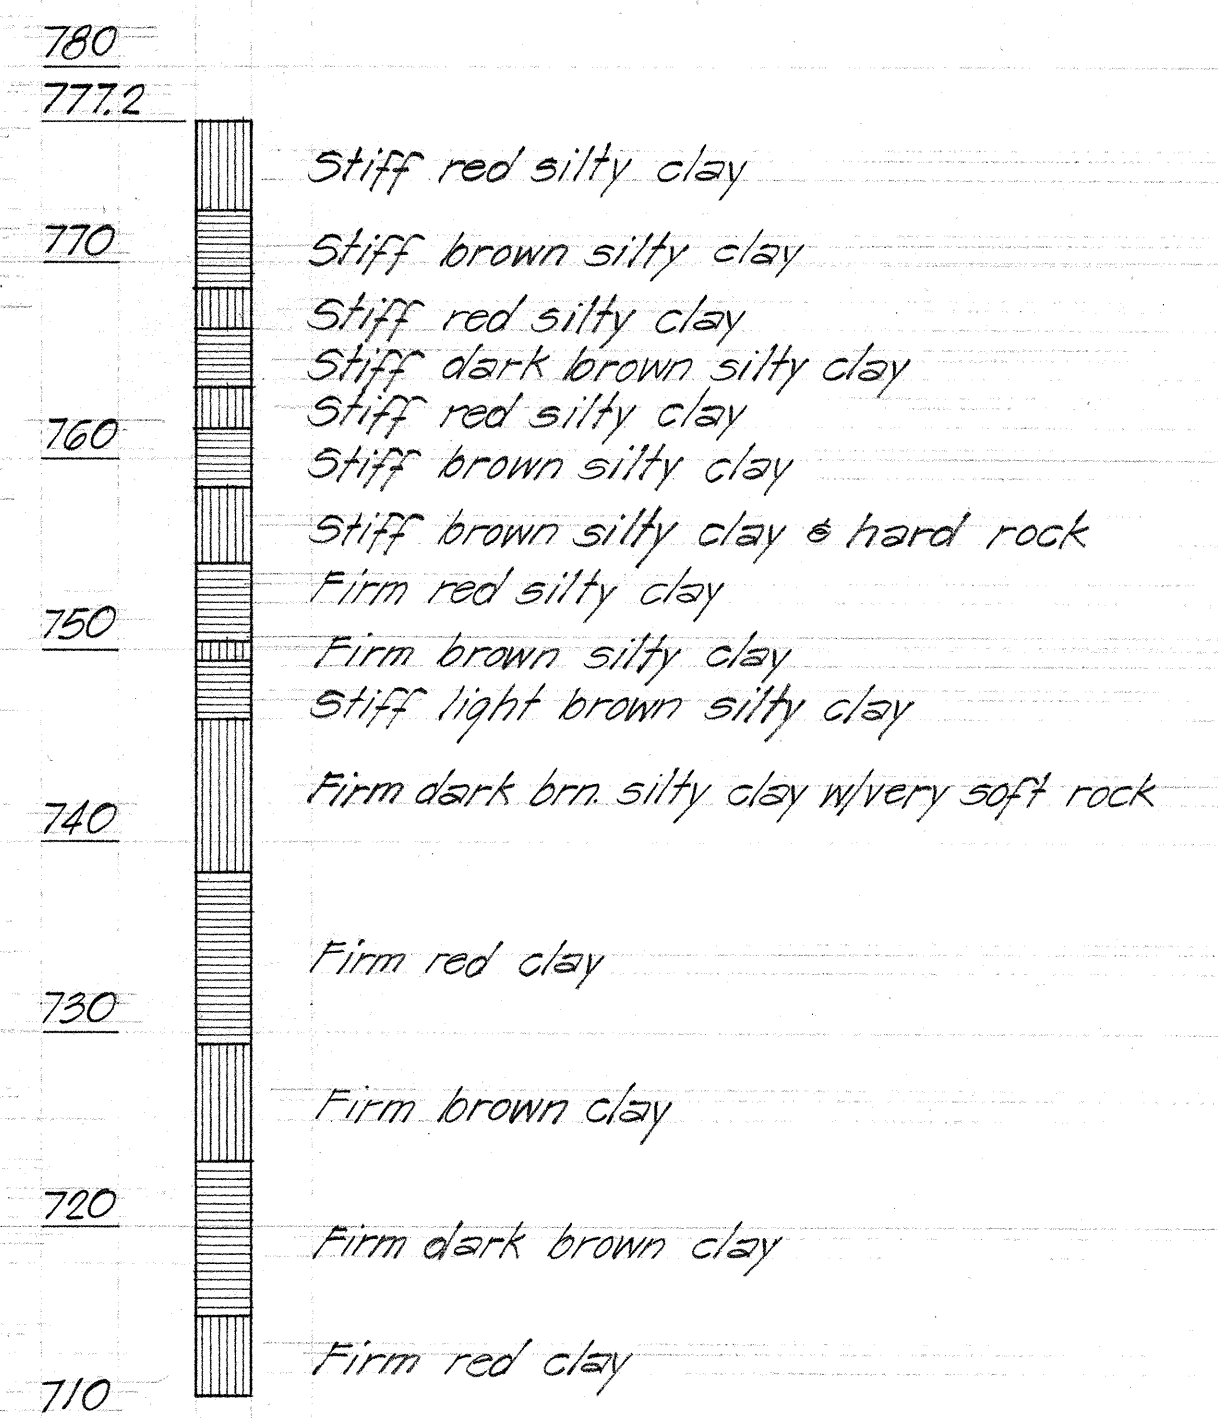


Sta. 145+00
BORING NO. B-19

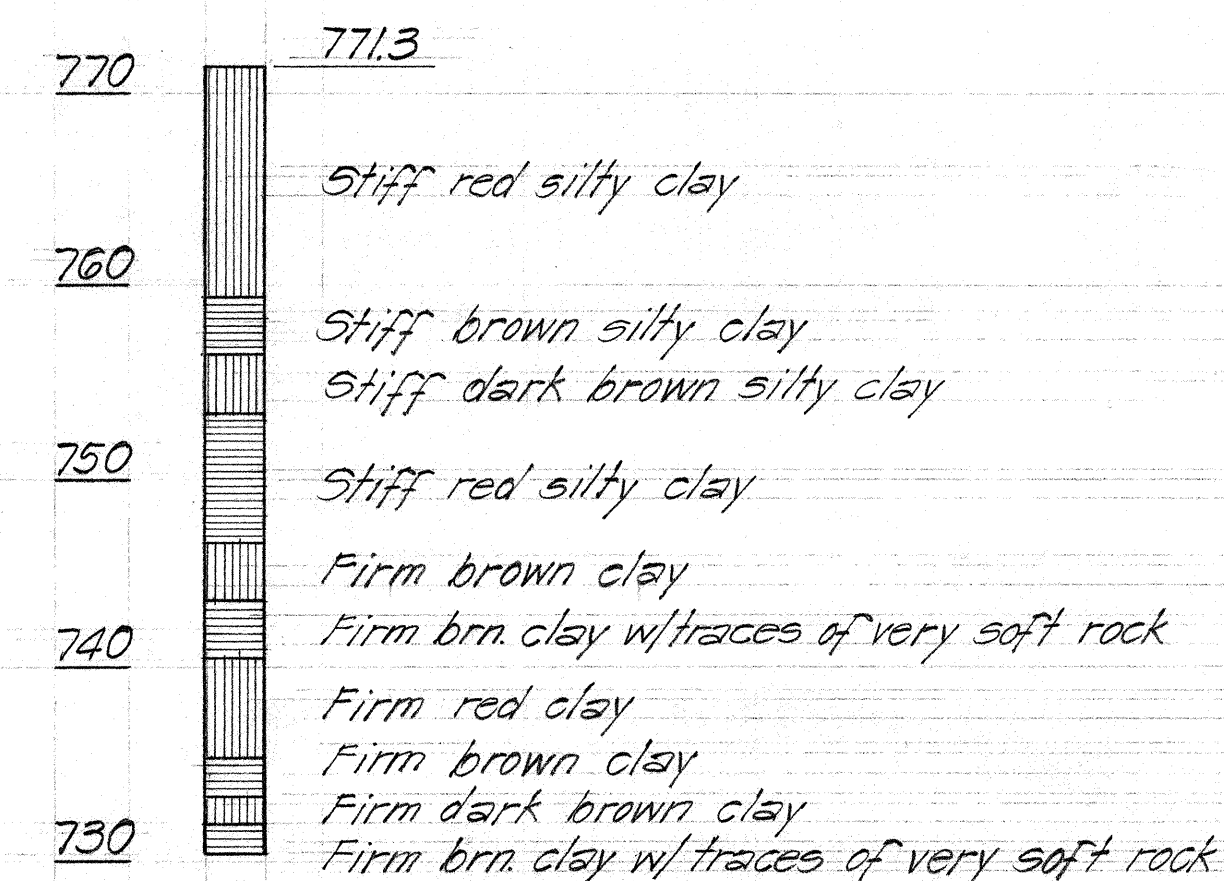


Sta. 148+00
BORING NO. B-20

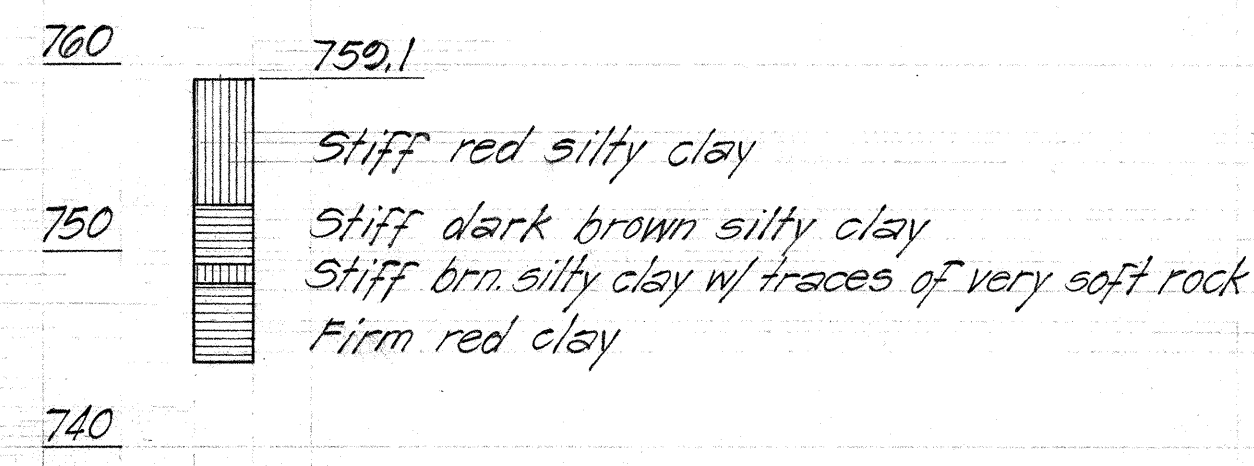


Sta. 157+50
BORING NO. B-21

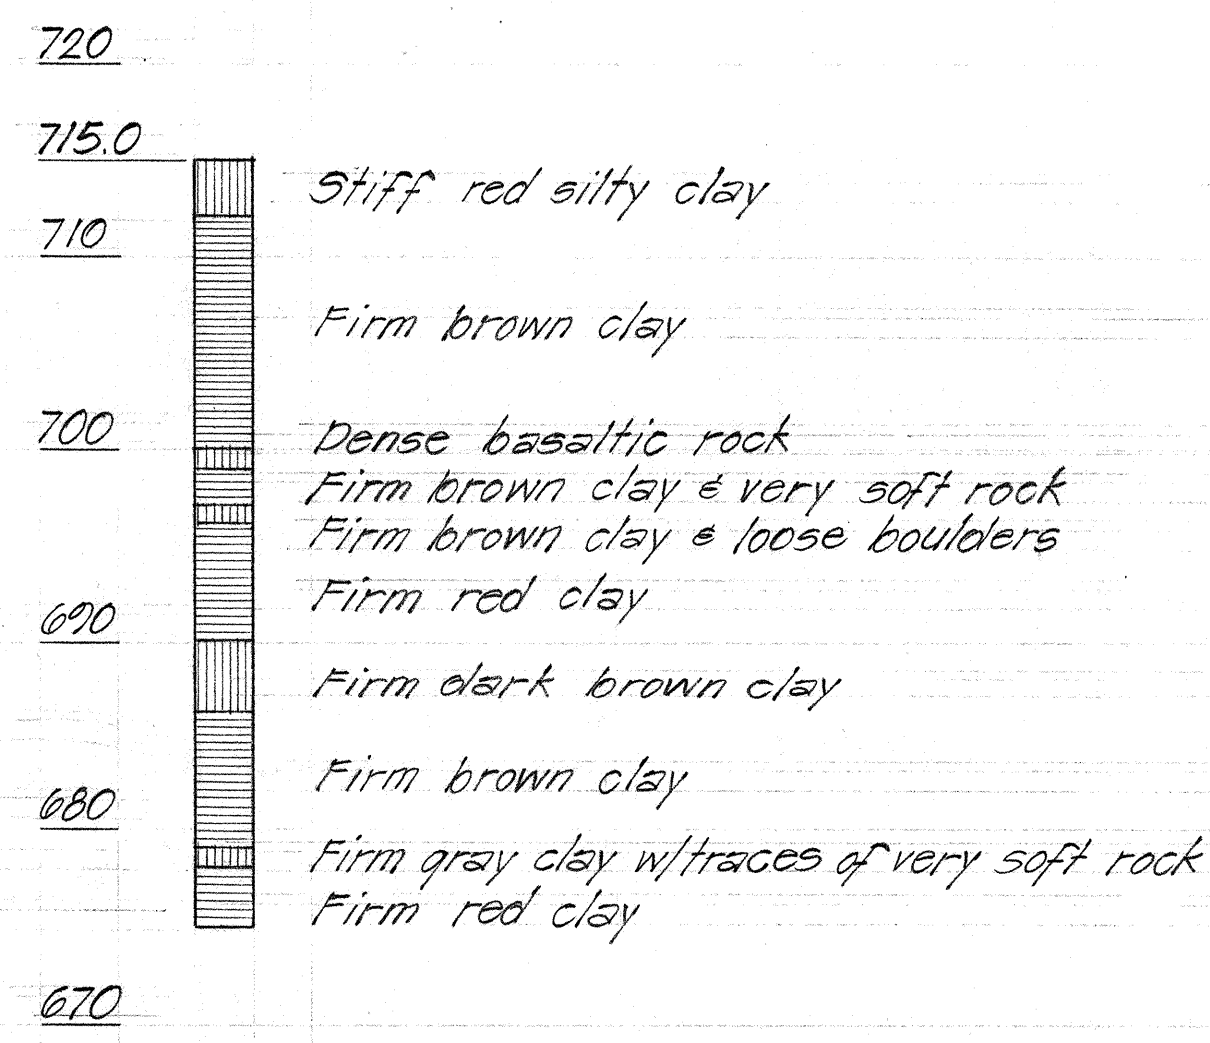

Sta. 163+70
BORING NO. B-22

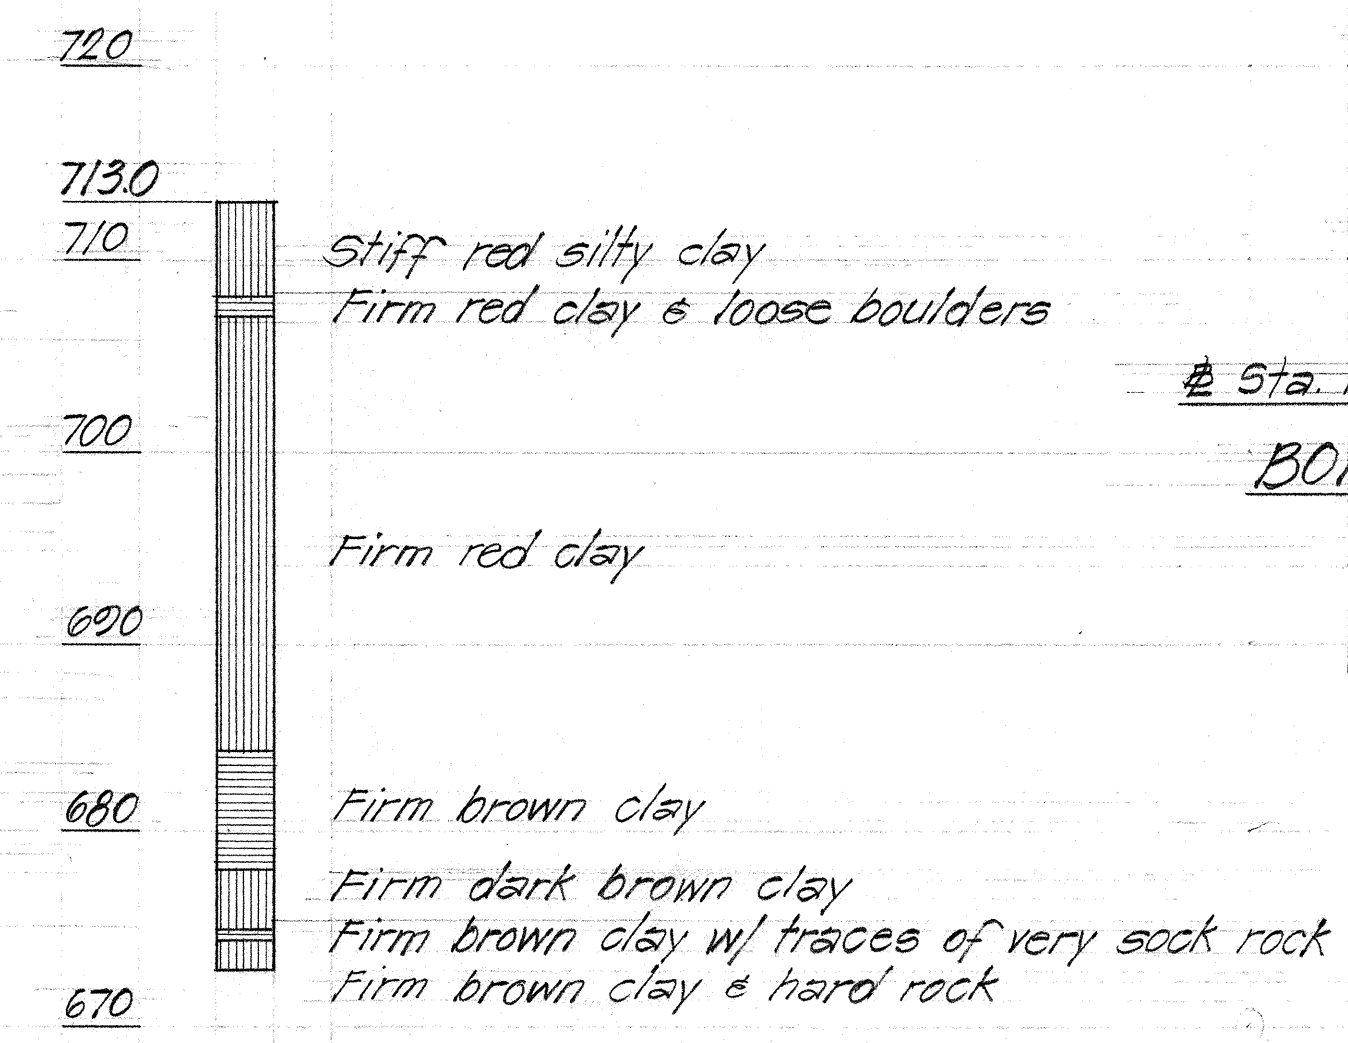

Sta. 187+69.88 (0/5 3.65' Rt.)
BORING NO. B-23

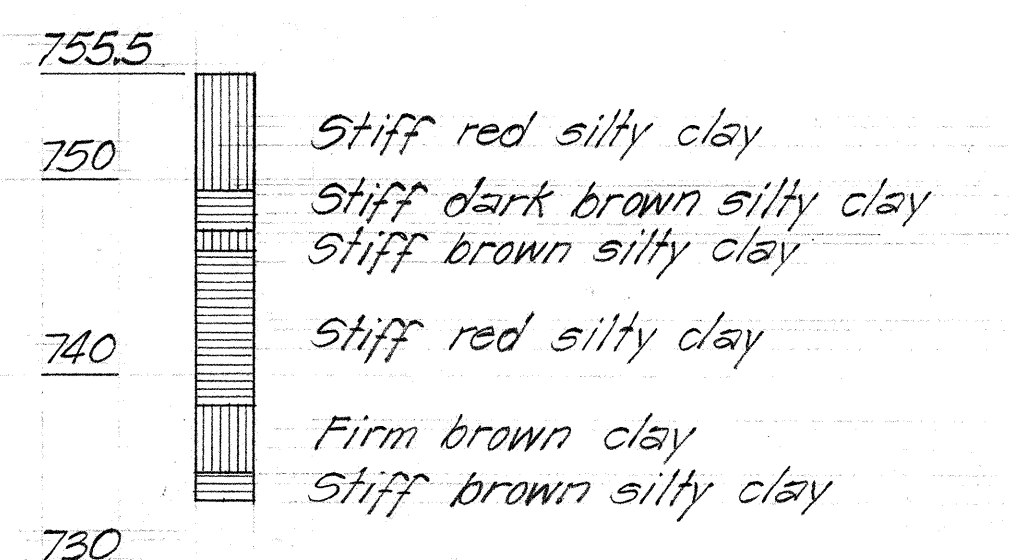

Sta. 192+41.23 (0/5 62.01 Rt.)
BORING NO. B-24

STATE OF HAWAII
DEPARTMENT OF TRANSPORTATION
HIGHWAYS DIVISION

BORING LOGS

INTERSTATE ROUTE H-2
Waikakalaua to Waiawa Interchange
F.A.I. Proj. No. I-H2-1(7):4


Scale: Vert. 1"=10' Date: April, 1973

SHEET No. 1 OF 2 SHEETS

FED. ROAD DIST. NO.	STATE	FED. AID PROJ. NO.	FISCAL YEAR	SHEET NO.	TOTAL SHEETS
HAWAII	HAW.	I-H2-1(7):4	1973	28	220


NOTE

The boring data shown on these plans were used for design purposes only and will be used by the Engineer to control the earthwork during construction. The borings were carefully taken and are believed to be reliable. However, the Department assumes no responsibility of the sufficiency or accuracy of said boring data.

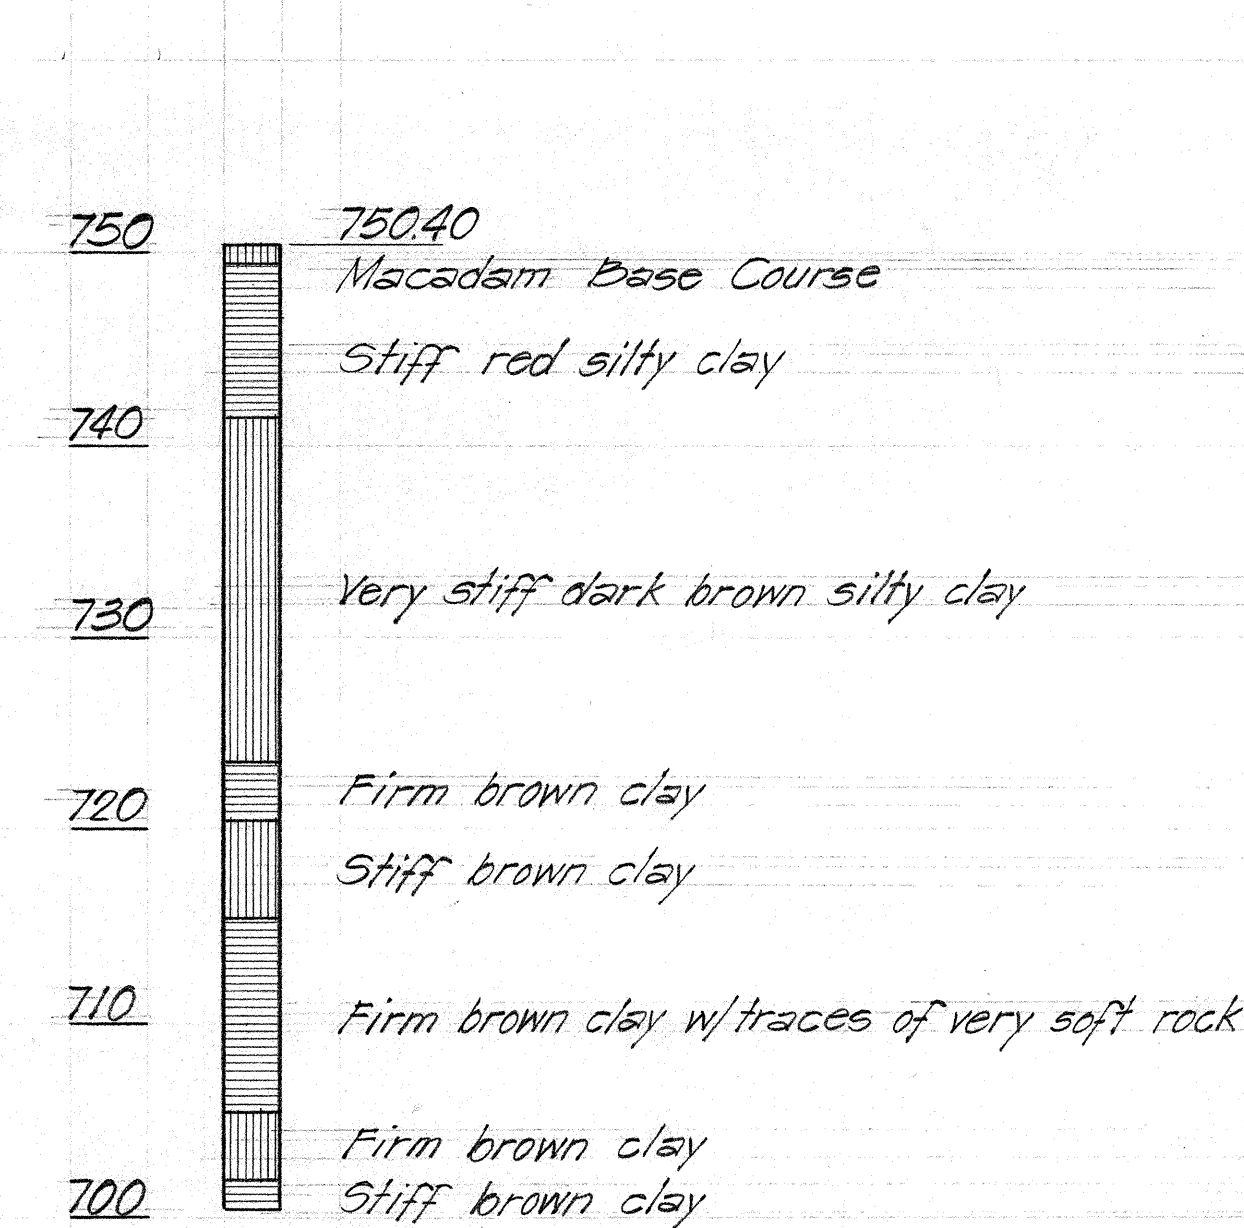


INB. $\pm$ Sta. 195 + 76.84 (0/5 226.10 Rt.)

BORING NO. B-25

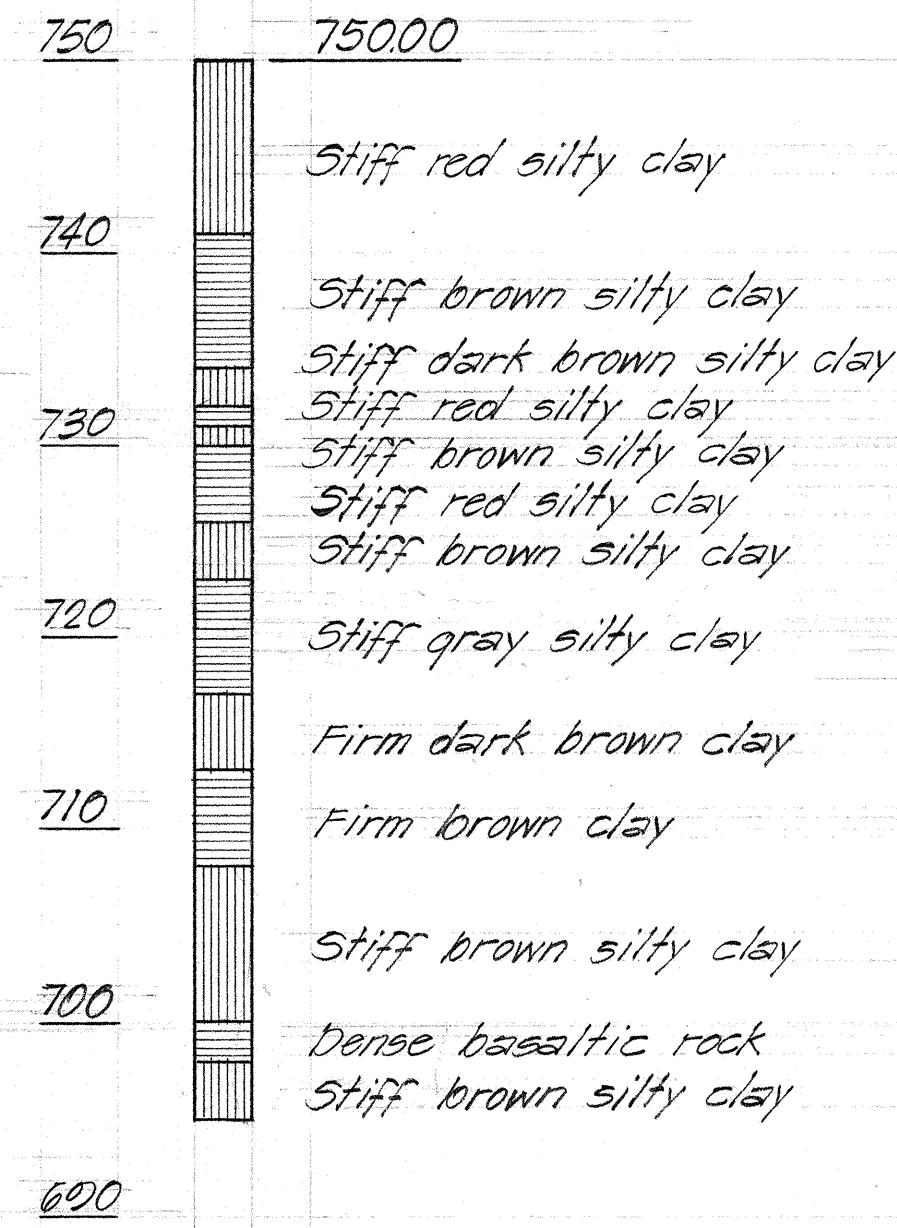


INB. $\pm$ Sta. 201 + 70.56 (9/5 323.57 Rt.)

BORING NO. B-26

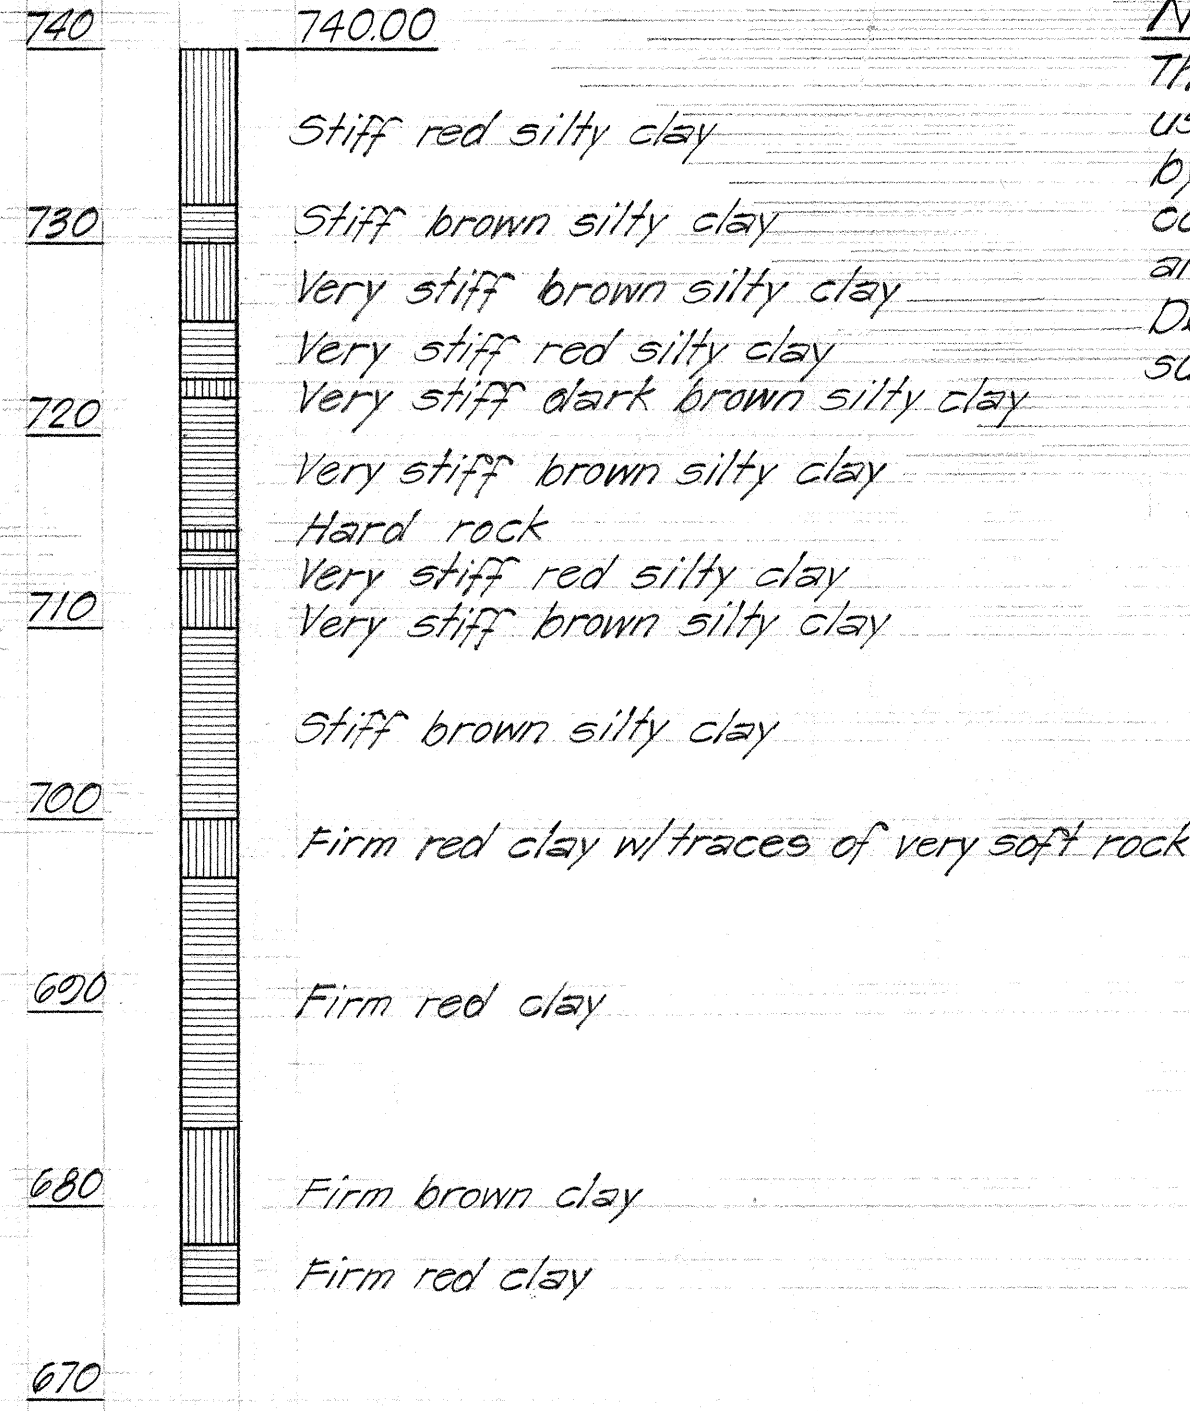


INB. $\pm$ Sta. 205 + 25.36 (9/5 578.27 Rt.)

BORING NO. B-27

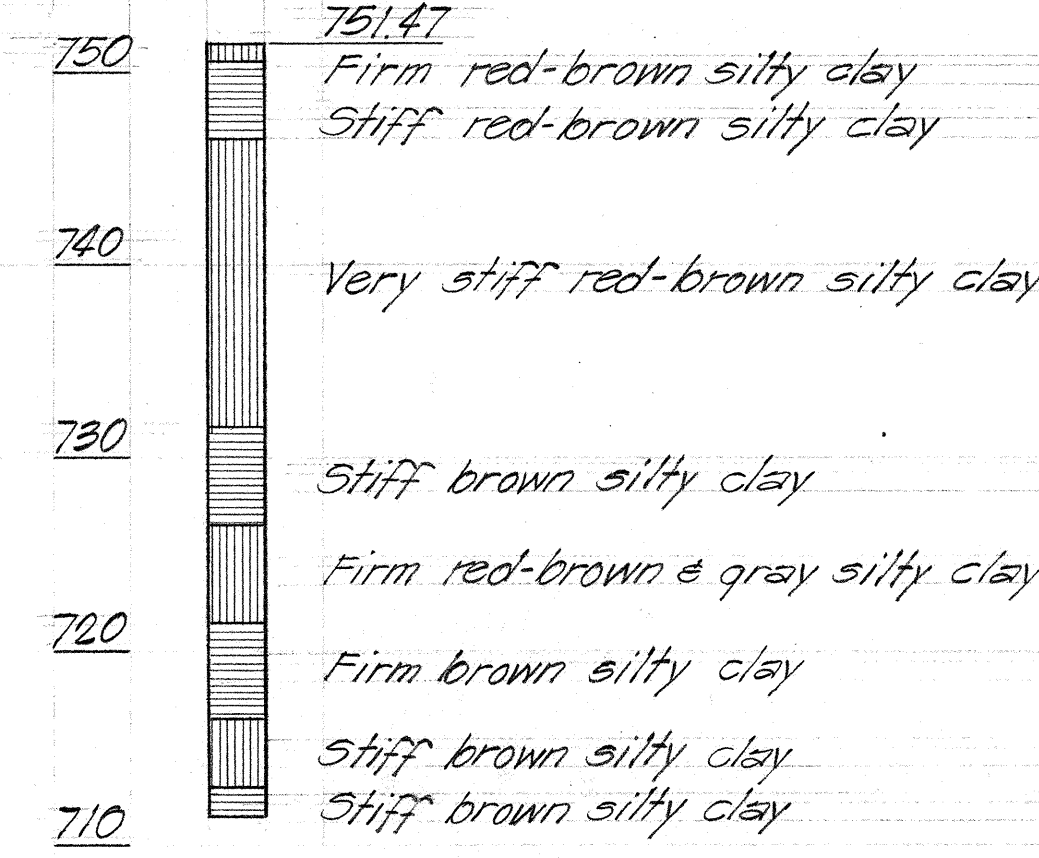


INB. $\pm$ Sta. 206 + 27.43 (9/5 22.0 Rt.)

BORING NO. R-1

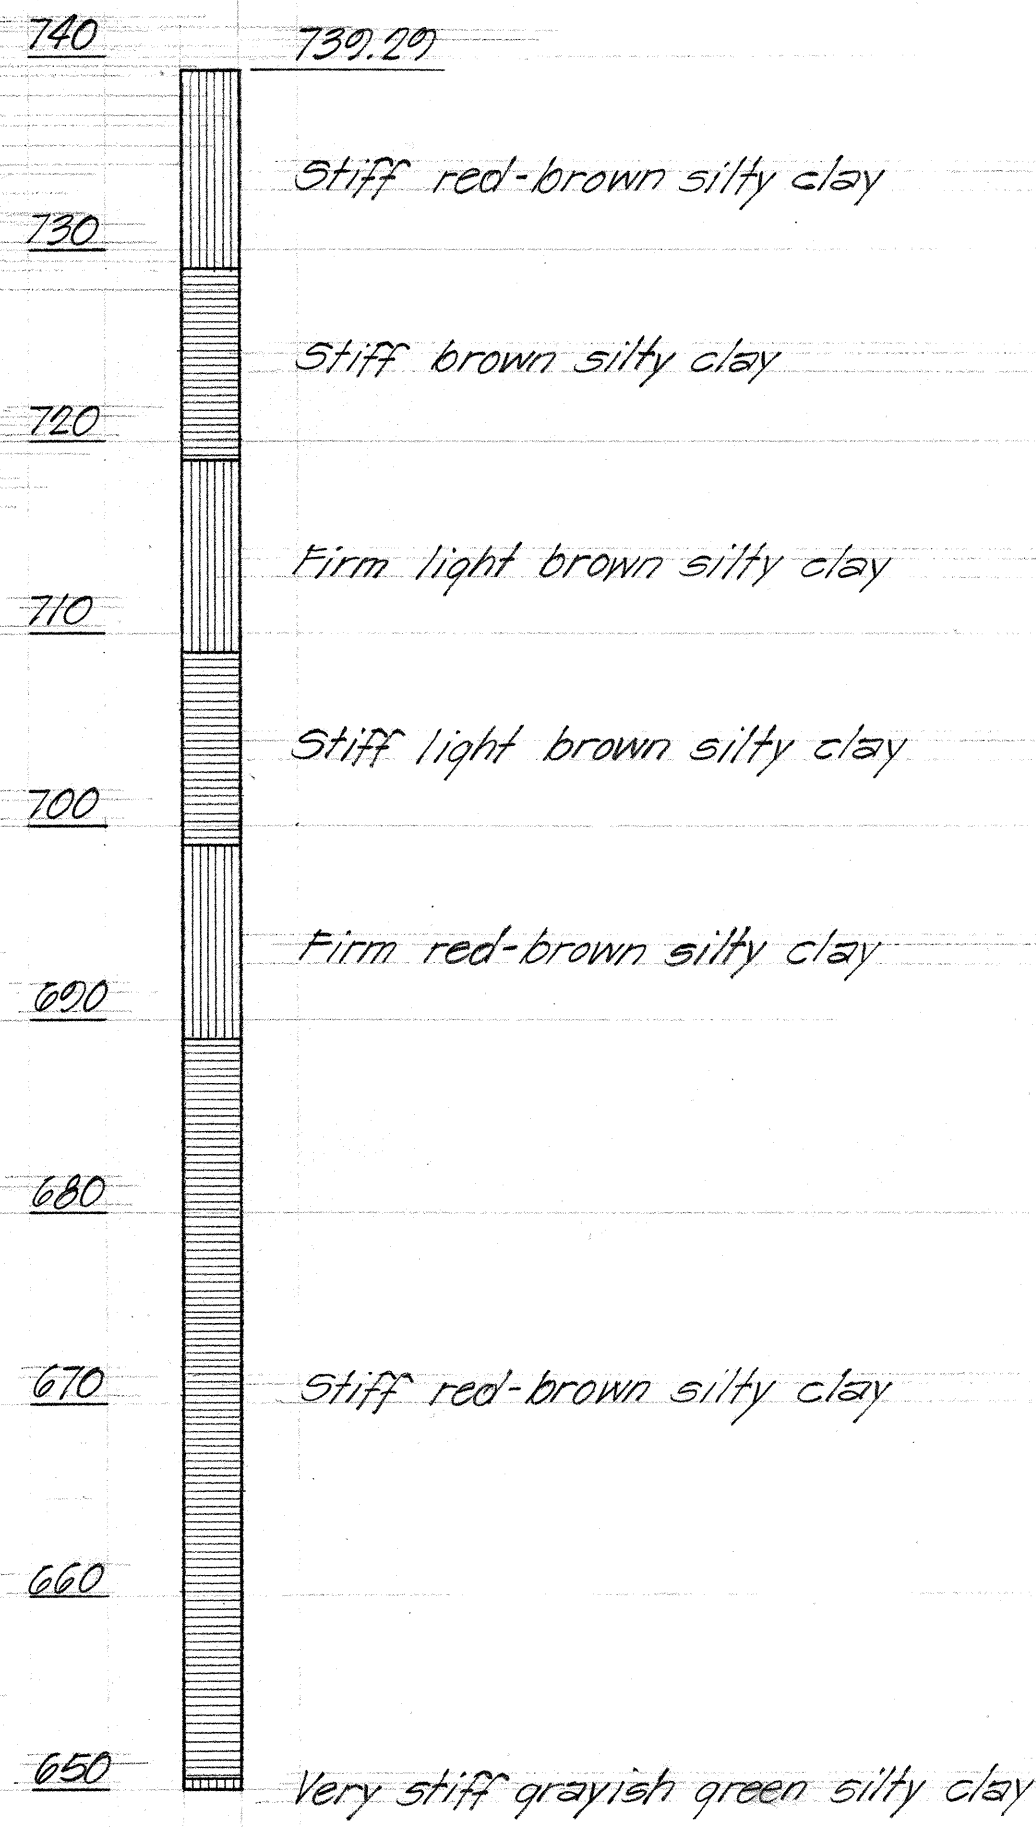


INB. $\pm$ Sta. 223 + 57.80 (9/5 12.30 Lt.)

BORING NO. R-3

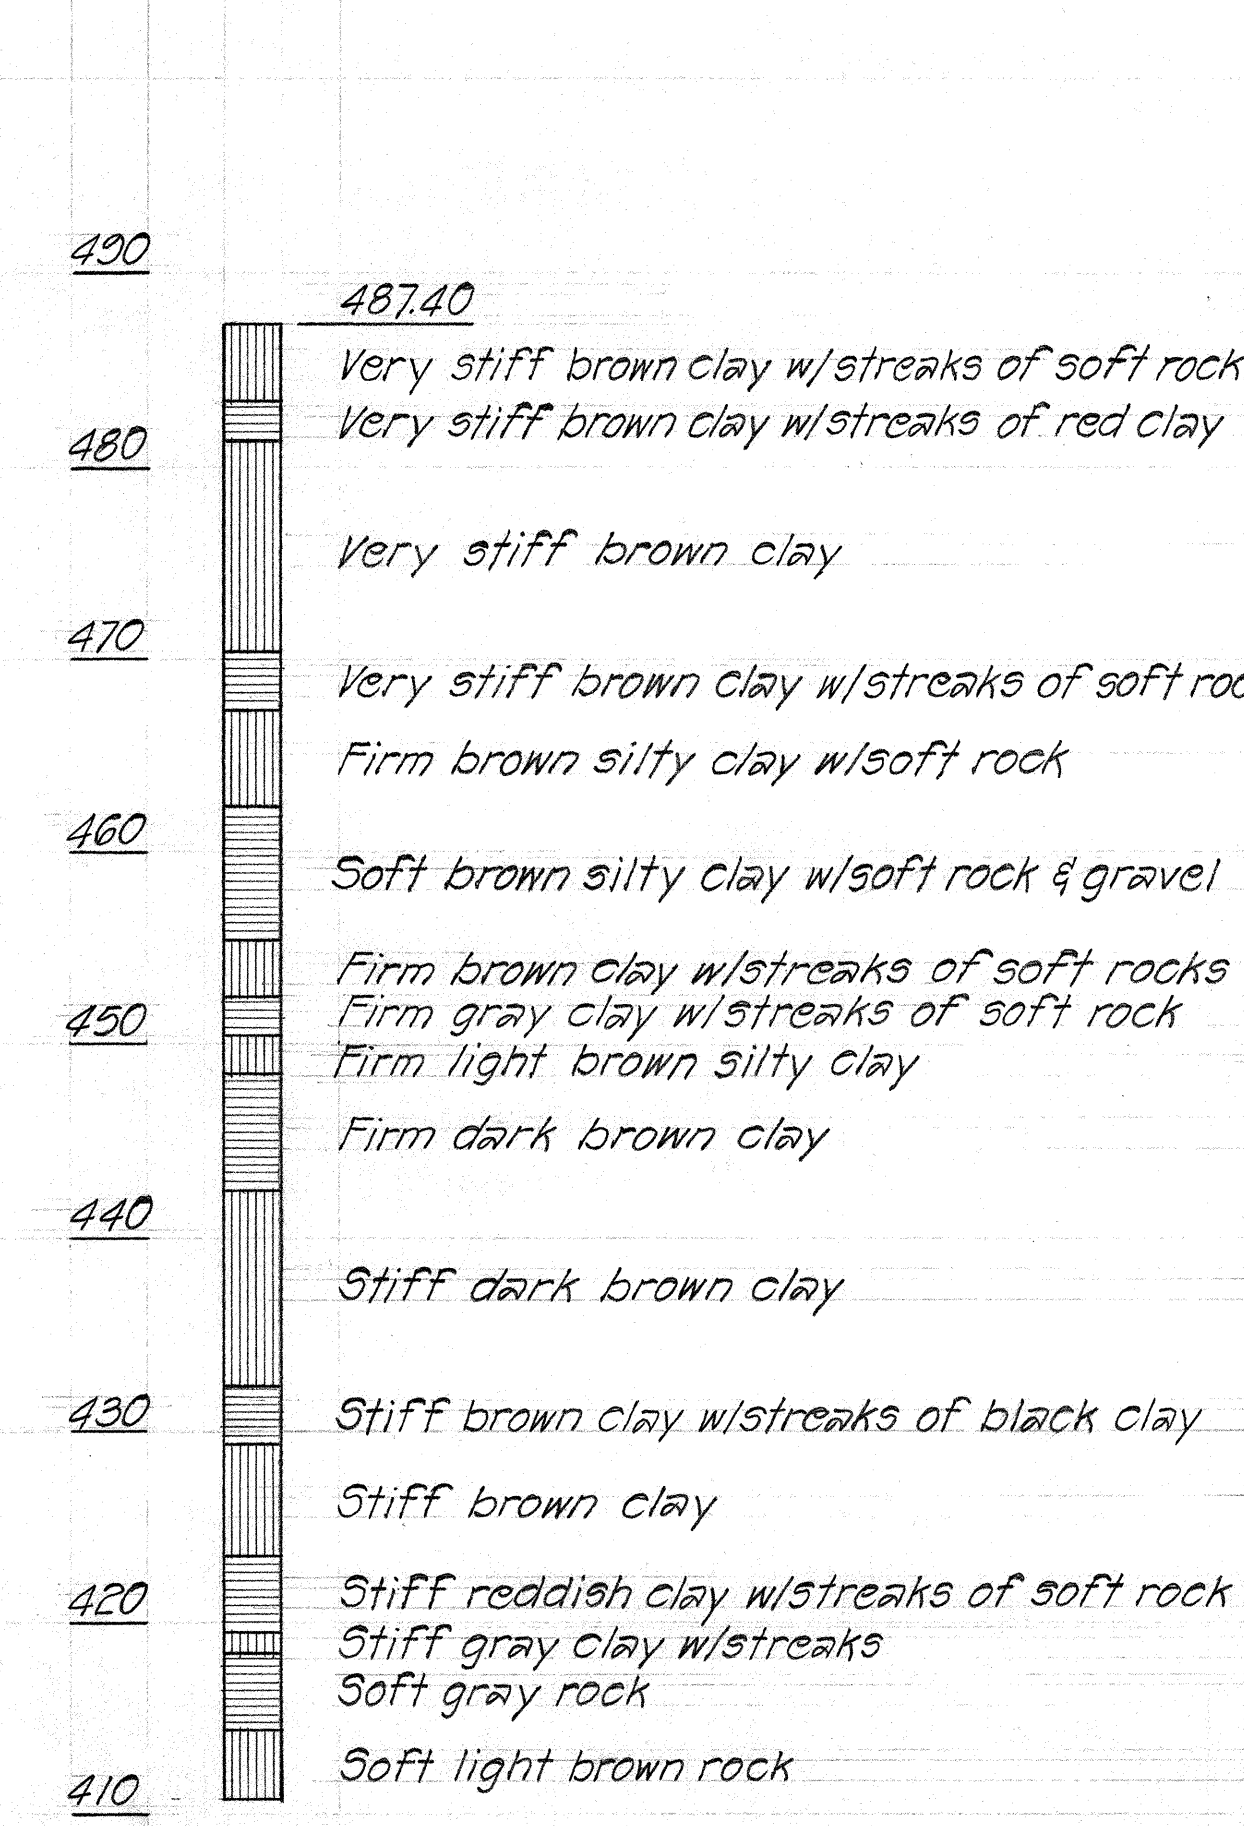


INB. $\pm$ Sta. 232 + 30.21 (9/5 537.50 Rt.)

BORING NO. B-30

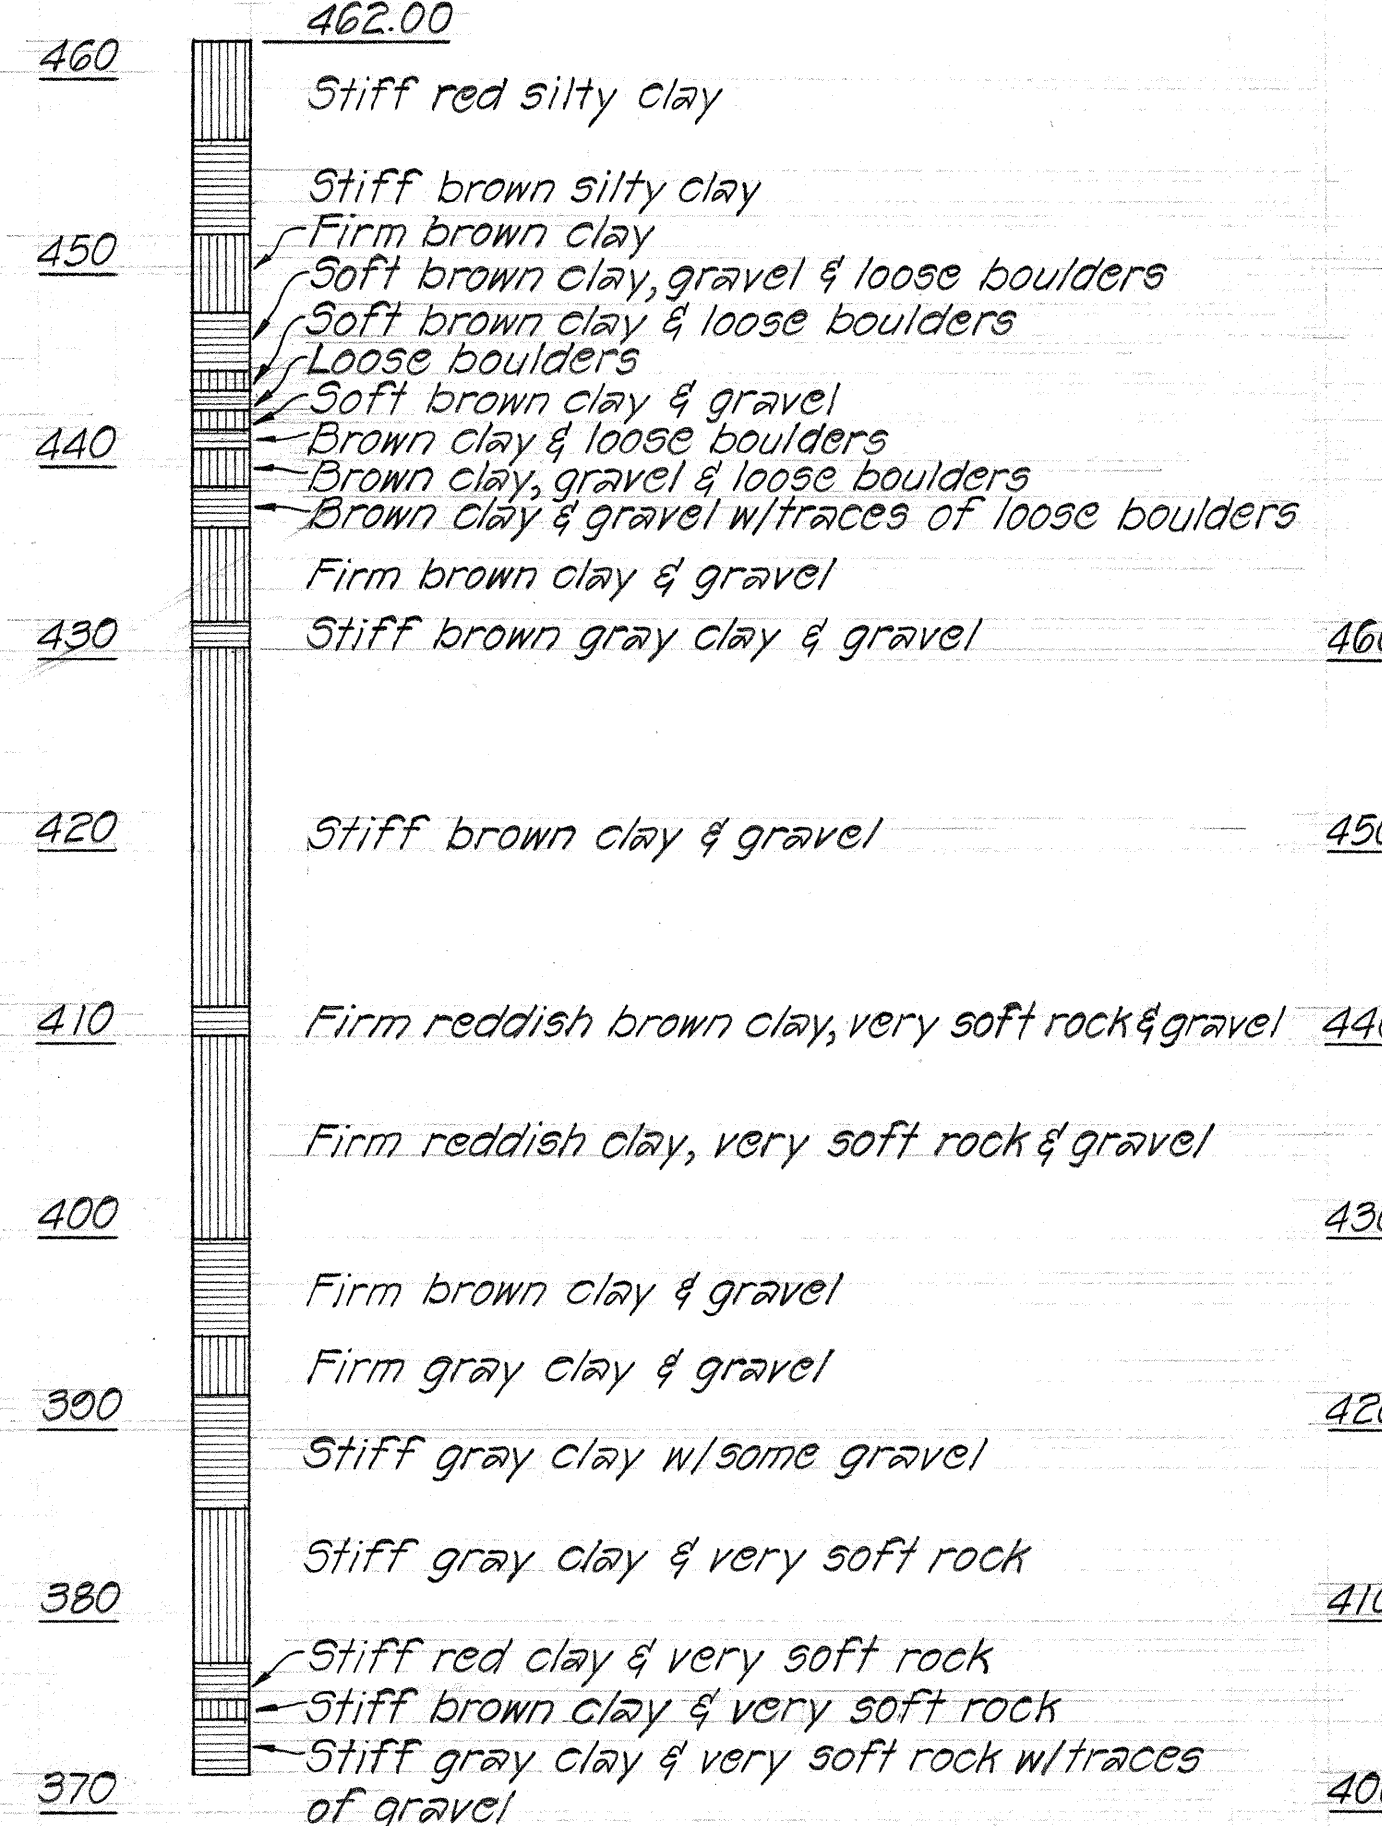


INB. $\pm$ Sta. 234 + 37.51 (9/5 327.76 Rt.)

BORING NO. B-31

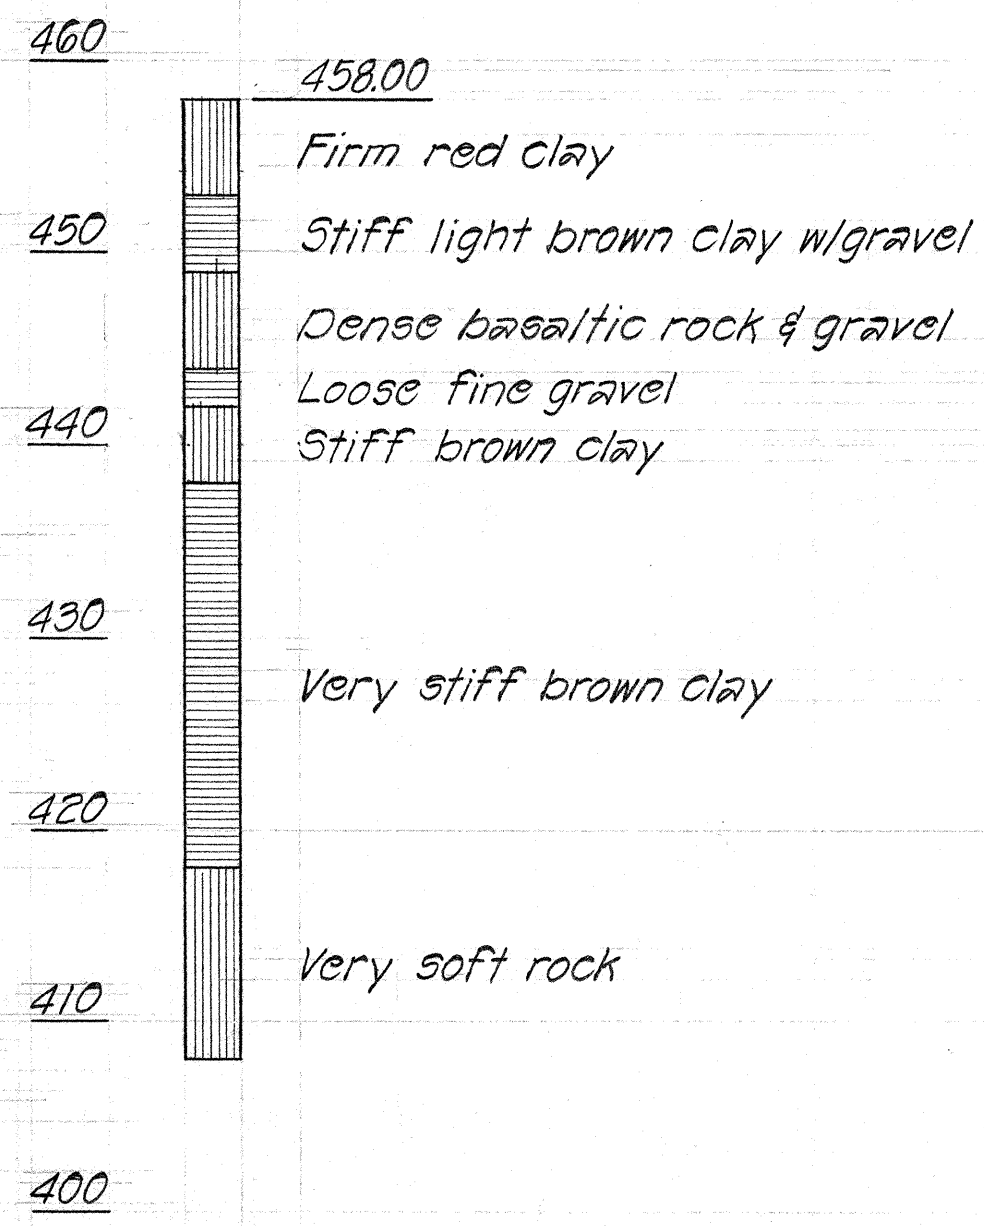

INB. $\pm$ Sta. 237 + 42.76 (9/5 127.82 Rt.)

BORING NO. B-32

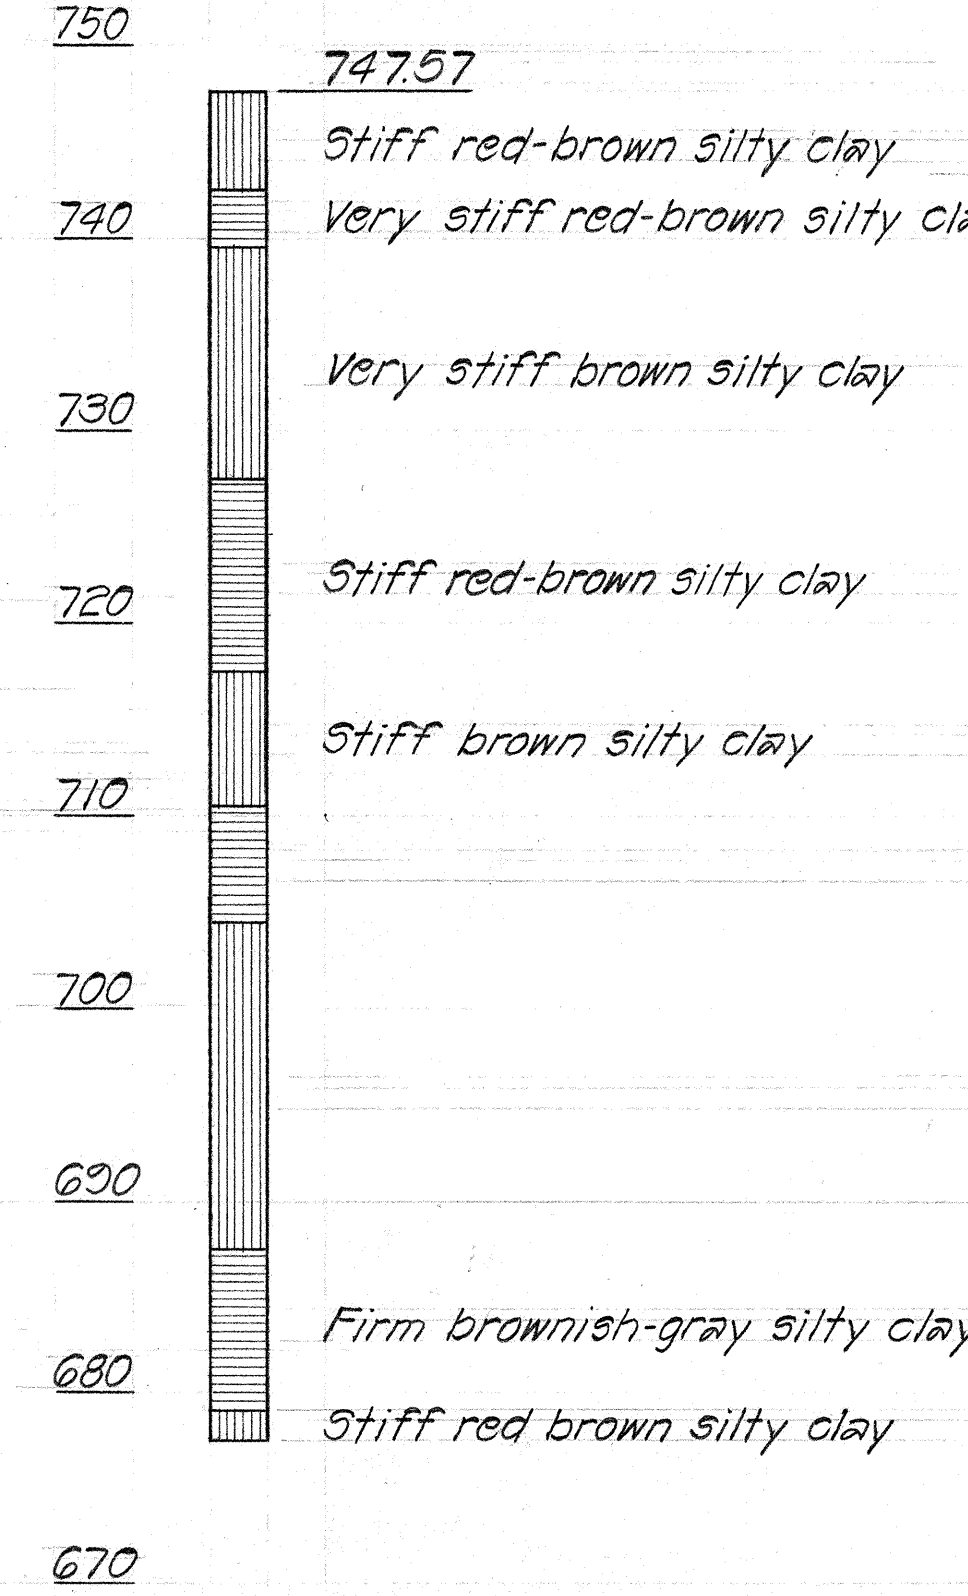

INB. $\pm$ Sta. 218 + 21.32 (9/5 12.58 Rt.)

BORING NO. R-2

STATE OF HAWAII
DEPARTMENT OF TRANSPORTATION
HIGHWAYS DIVISION

BORING LOGS

INTERSTATE ROUTE H-2
Waikakalaua to Waiawa Interchange
F.A.I. Proj. No. I-H2-1(7):4

Scale: Vert 1"=10' Date: April, 1973

SHEET No. 2 OF 2 SHEETS