




FED. ROAD DIST. NO.	STATE	FED. AID PROJ. NO.	FISCAL YEAR	SHEET NO.	TOTAL SHEETS
HAWAII	HAW.	I-H2-1(7):4	1973	8	122

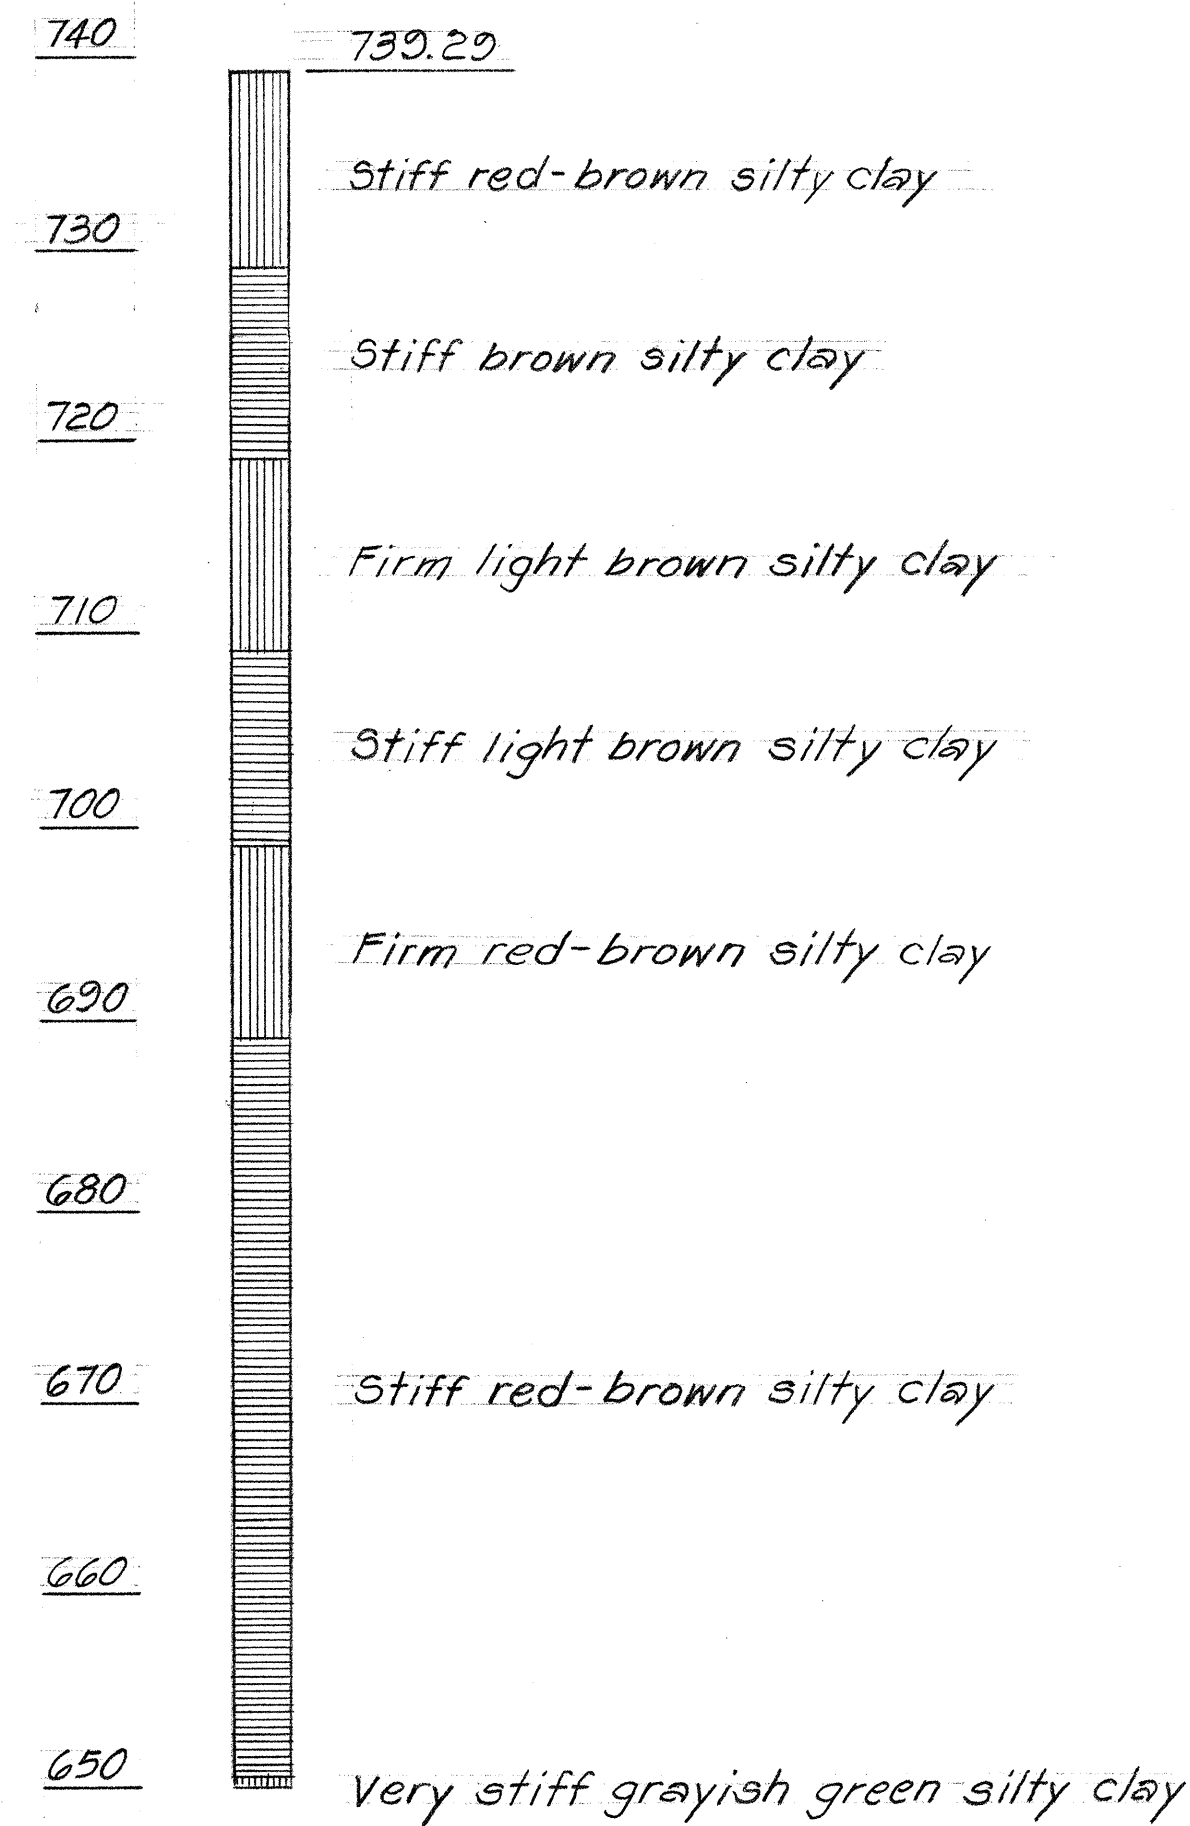

INB. & Sta. 223 + 57.80 (9% 12.30 Lt.)
BORING NO. BR-1

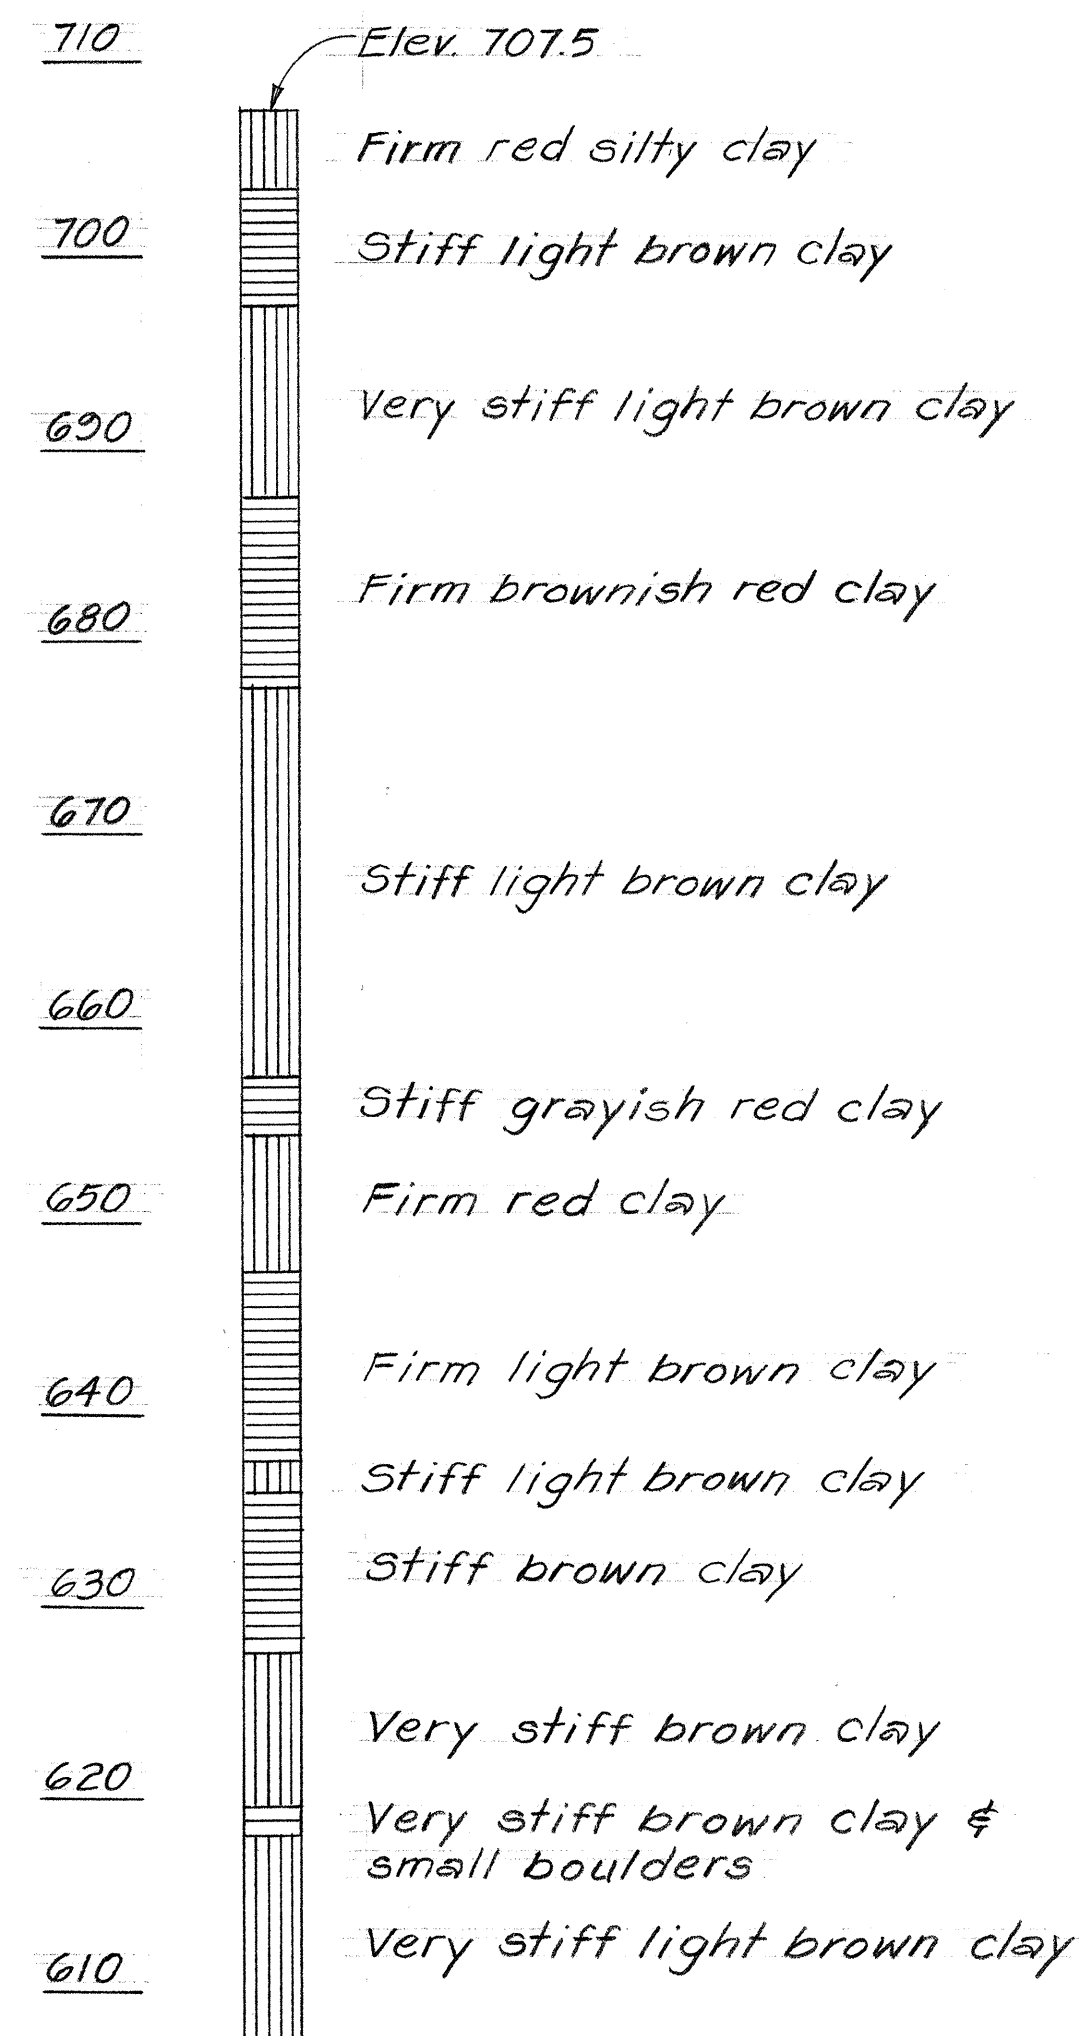

Sta. 249 + 65 (50' 9% Right)
BORING NO. BR-2

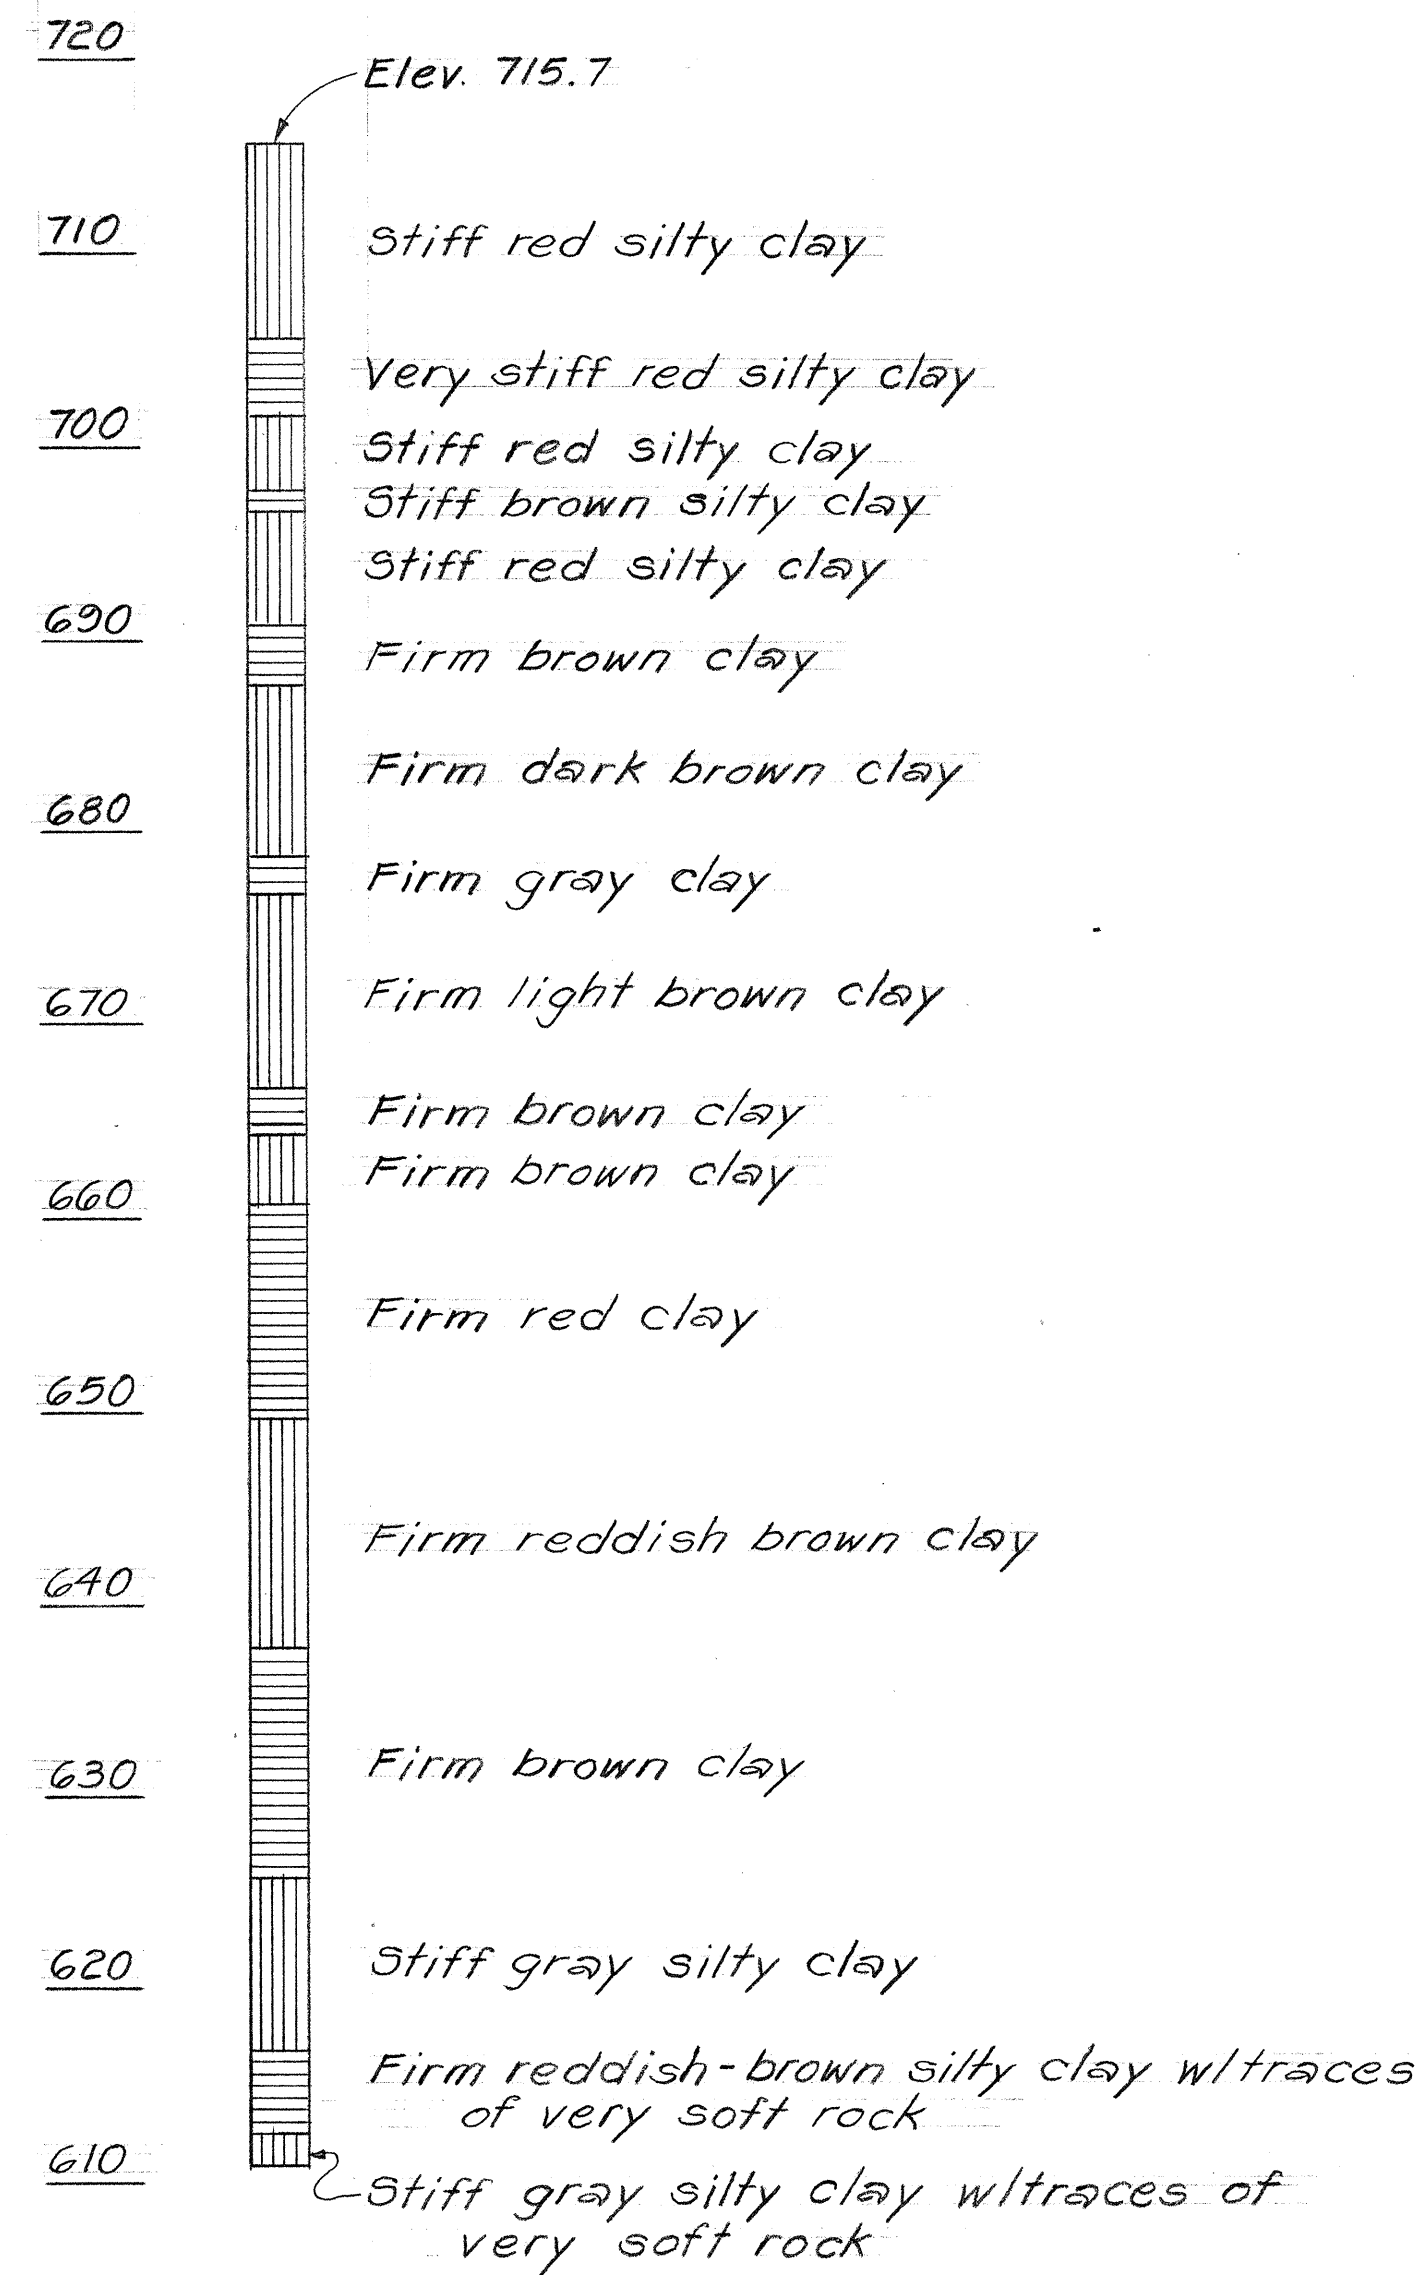

Sta. 249 + 65 (135' 9% Left)
BORING NO. BR-3

NOTE:

The boring data shown on these plans were used for design purposes only and will be used by the Engineer to control the earthwork during construction. The borings were carefully taken and are believed to be reliable. However, the Department assumes no responsibility of the sufficiency or accuracy of said boring data.

STATE OF HAWAII
DEPARTMENT OF TRANSPORTATION
HIGHWAYS DIVISION

BORING LOG

INTERSTATE ROUTE H-2
KIPAPA STREAM BRIDGE
F.A.I. Proj. No. I-H2-1(7):4

Scale: Vert. 1" = 10' Date: June, 1973

SHEET No. 1 OF 1 SHEETS