


FED. ROAD DIST. NO.	STATE	PROJ. NO.	FISCAL YEAR	SHEET NO.	TOTAL SHEETS
HAWAII	HAW.	H2A-01-81	1982	2	4

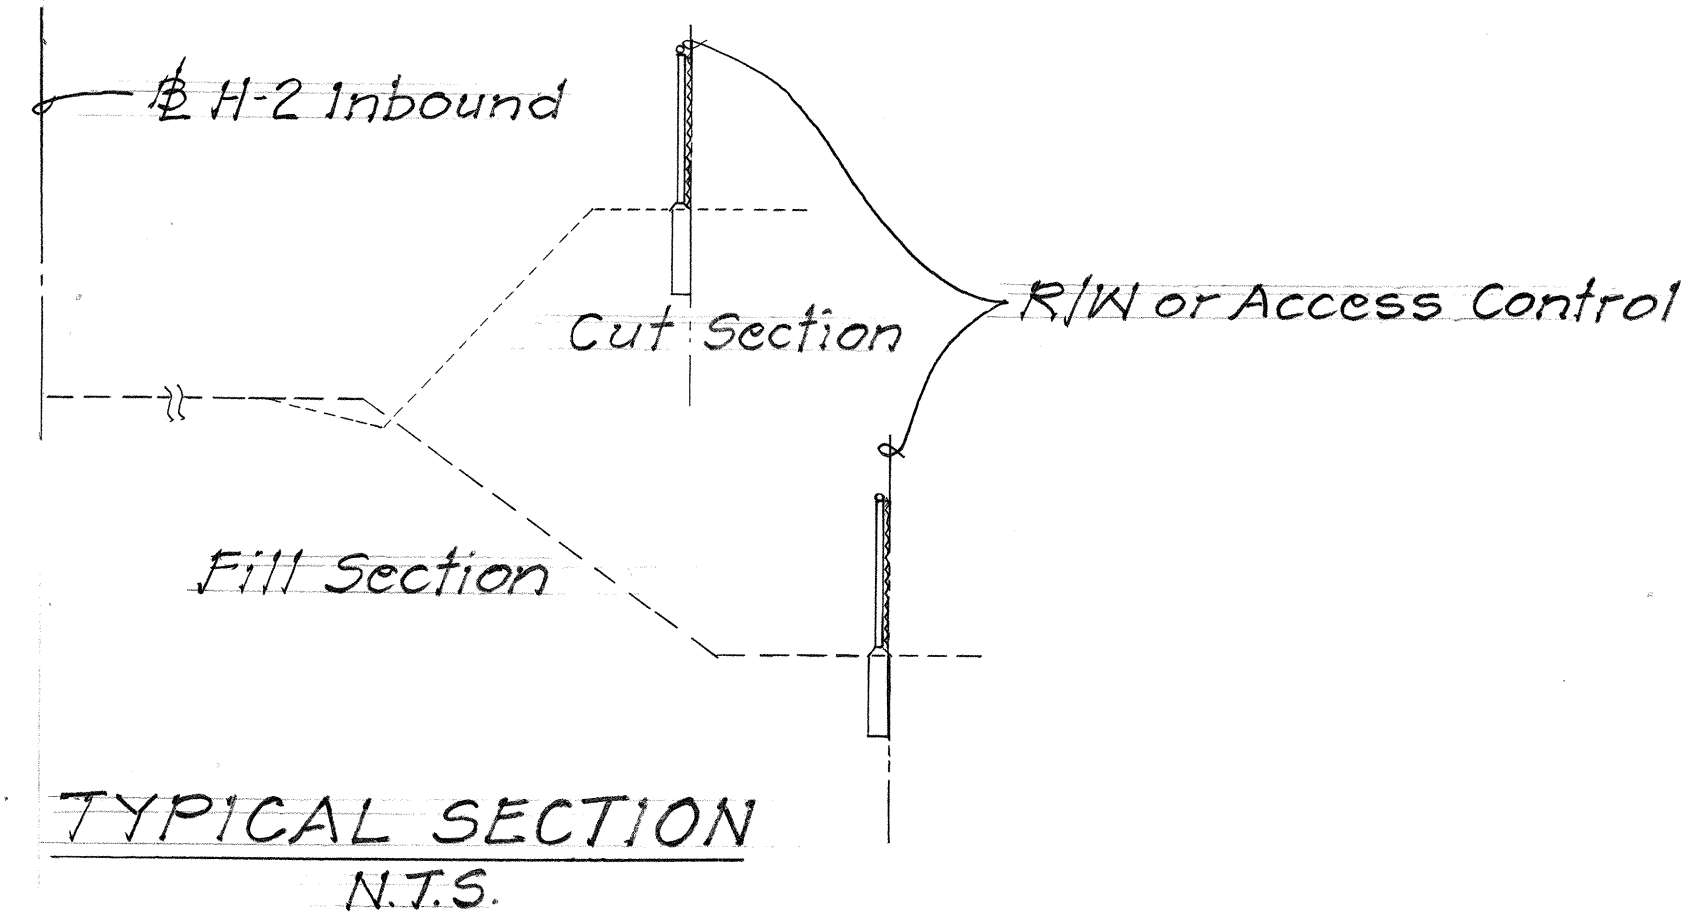

GENERAL NOTES:

1. The project begins on H-2 I.B. R/W at Mililani Access Rd. and proceeds along the right-of-way toward Crestview Subdivision. Improvements consist of replacing the existing 5-strand standard wire fence with 6-ft. high chain link fence and footings.
2. The existing wire fence and posts shall be removed and disposed of by the Contractor. This work shall be considered to be incidental to the 6-ft chain link fence and no separate payment will be made therefor.
3. The Contractor shall keep all lanes, including shoulders, open to public traffic during the peak traffic hours and periods of non-work. Peak hours of traffic are as follows:  
Morning Hours: 6:30 A.M. to 8:30 A.M.  
Afternoon Hours: 3:30 P.M. to 6:00 P.M.  
The above hours are subject to change by the Engineer.  
For additional requirements, see Section 107- Legal Relations and Responsibility to Public of the Special Provisions.
4. The Contractor shall be responsible for all damage to existing property, especially the concrete lined ditches. Any damage shall be repaired by the Contractor at his expense.

ORIGINAL PLAN	SURVEY PLOTTED BY	DATE
NOTE BOOK	DRAWN BY	
No.	DESIGNED BY	
	QUANTITIES BY	
	CHECKED BY	

STATE OF HAWAII  
DEPARTMENT OF TRANSPORTATION  
LAND TRANSPORTATION FACILITIES DIVISION

TYPICAL SECTION &  
GENERAL NOTES  
INTERSTATE ROUTE H-2  
MILILANI ACCESS ROAD TO  
CRESTVIEW SUBDIVISION  
PROJECT NO. H2A-01-81  
DATE: JAN., 1982

SHEET NO. 1 OF 1 SHEETS