

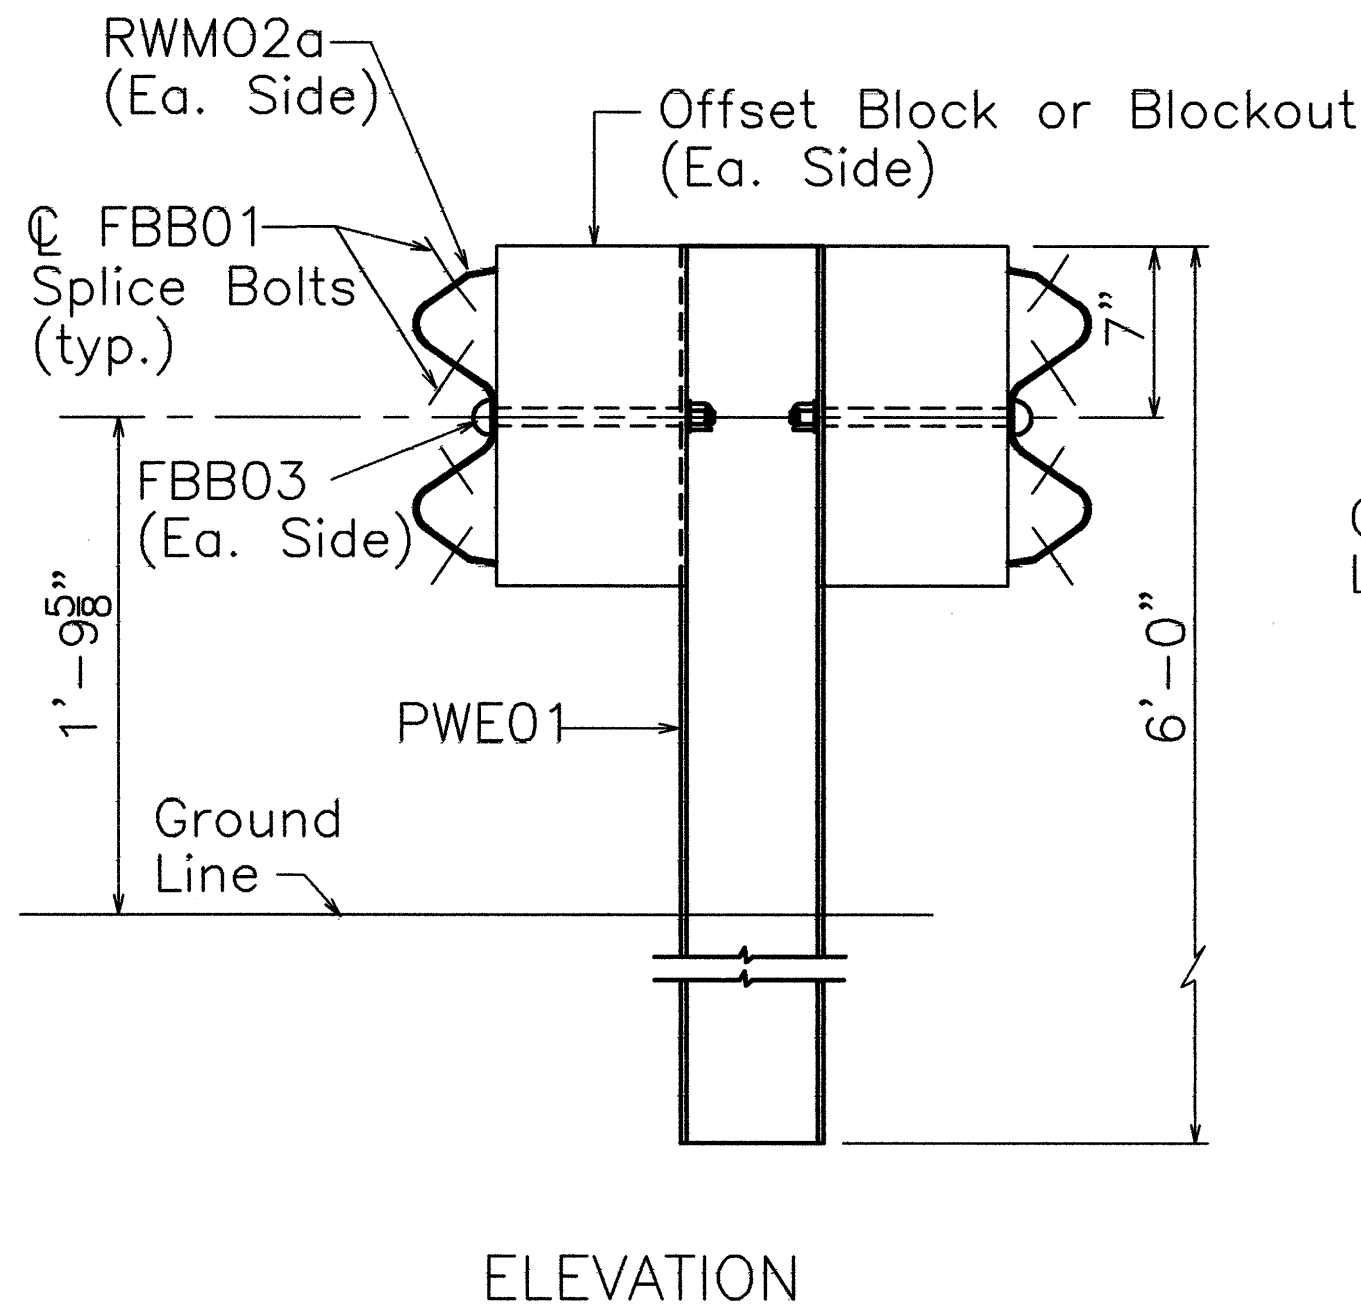


11

FED. ROAD DIST. NO.	STATE	PROJ. NO.	FISCAL YEAR	SHEET NO.	TOTAL SHEETS
HAWAII	HAW.	H2CDE-01-98	2000	12	12

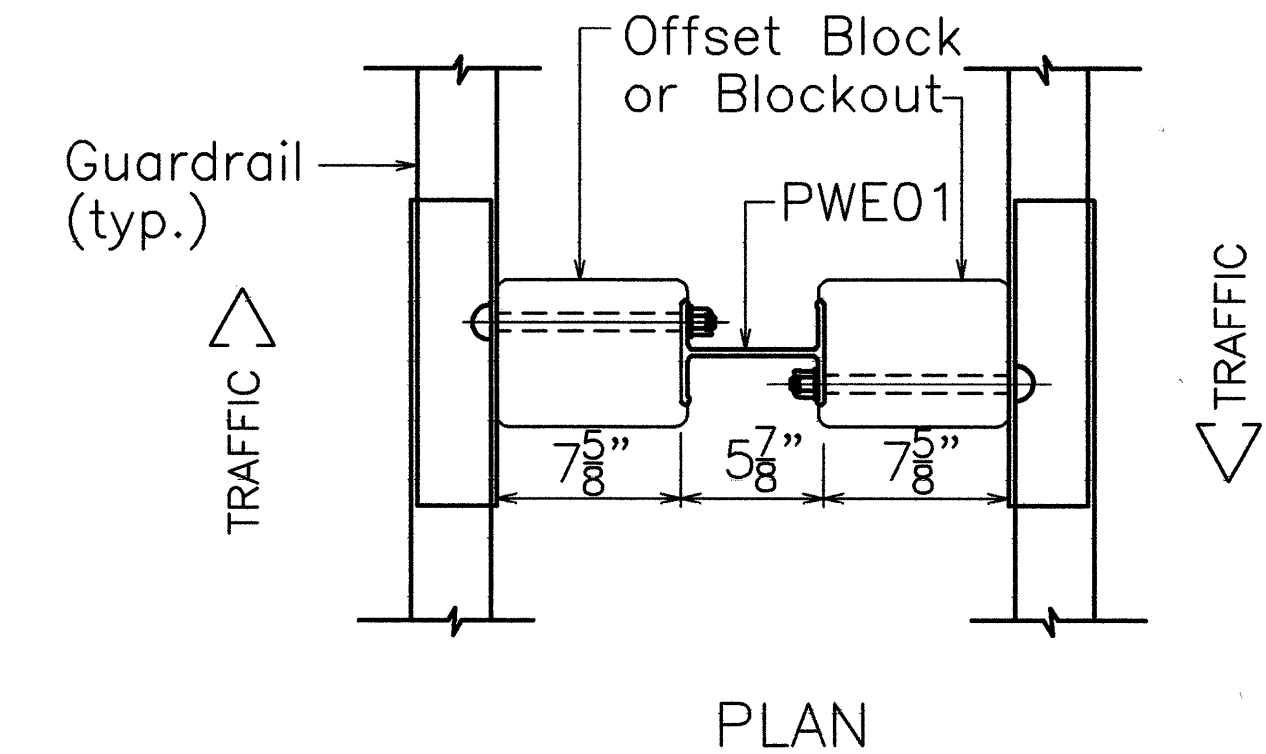


STRONG POST DOUBLE W-BEAM
GAURDRAIL (SGR04a)

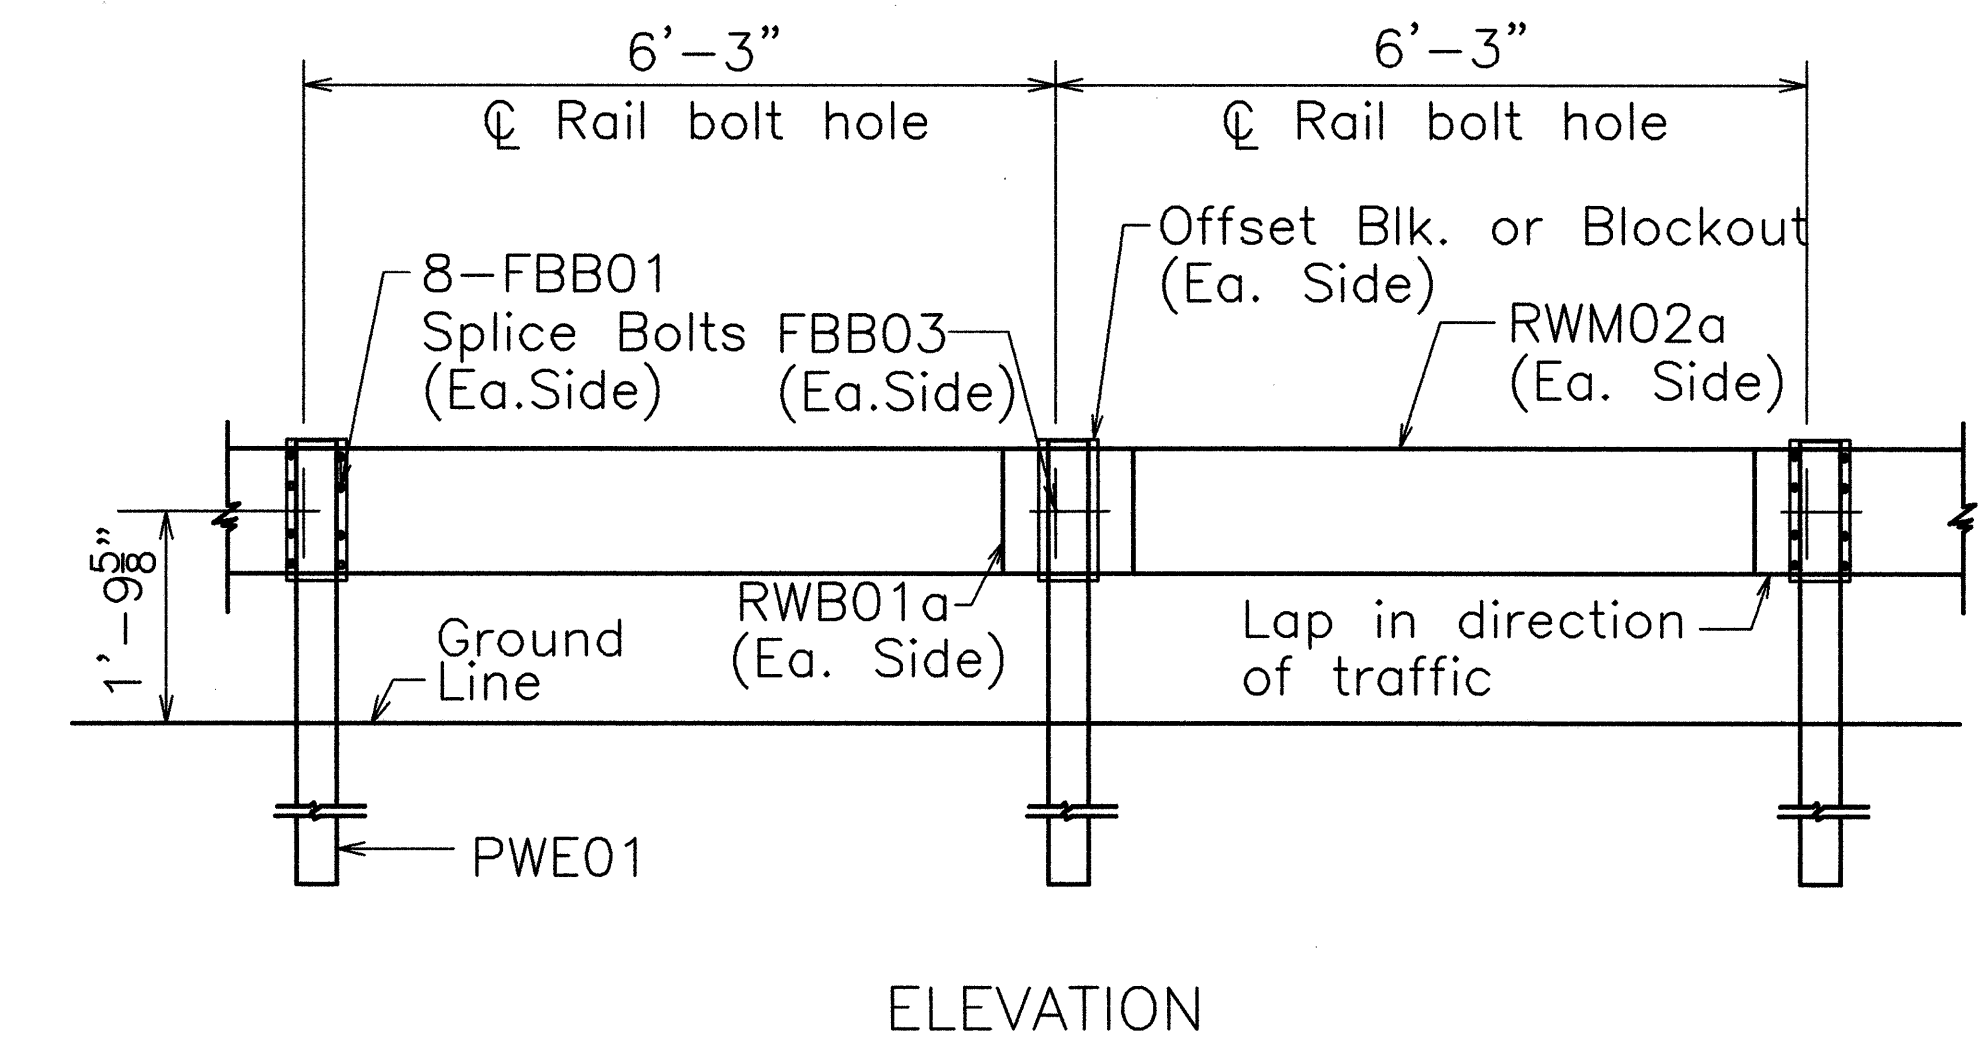


STRONG POST DOUBLE W-BEAM GUARDRAIL WITH
RECYCLED OFFSET BLOCK OR PLASTIC BLOCKOUT


NOTE:
All Holes are
3/4" Dia.

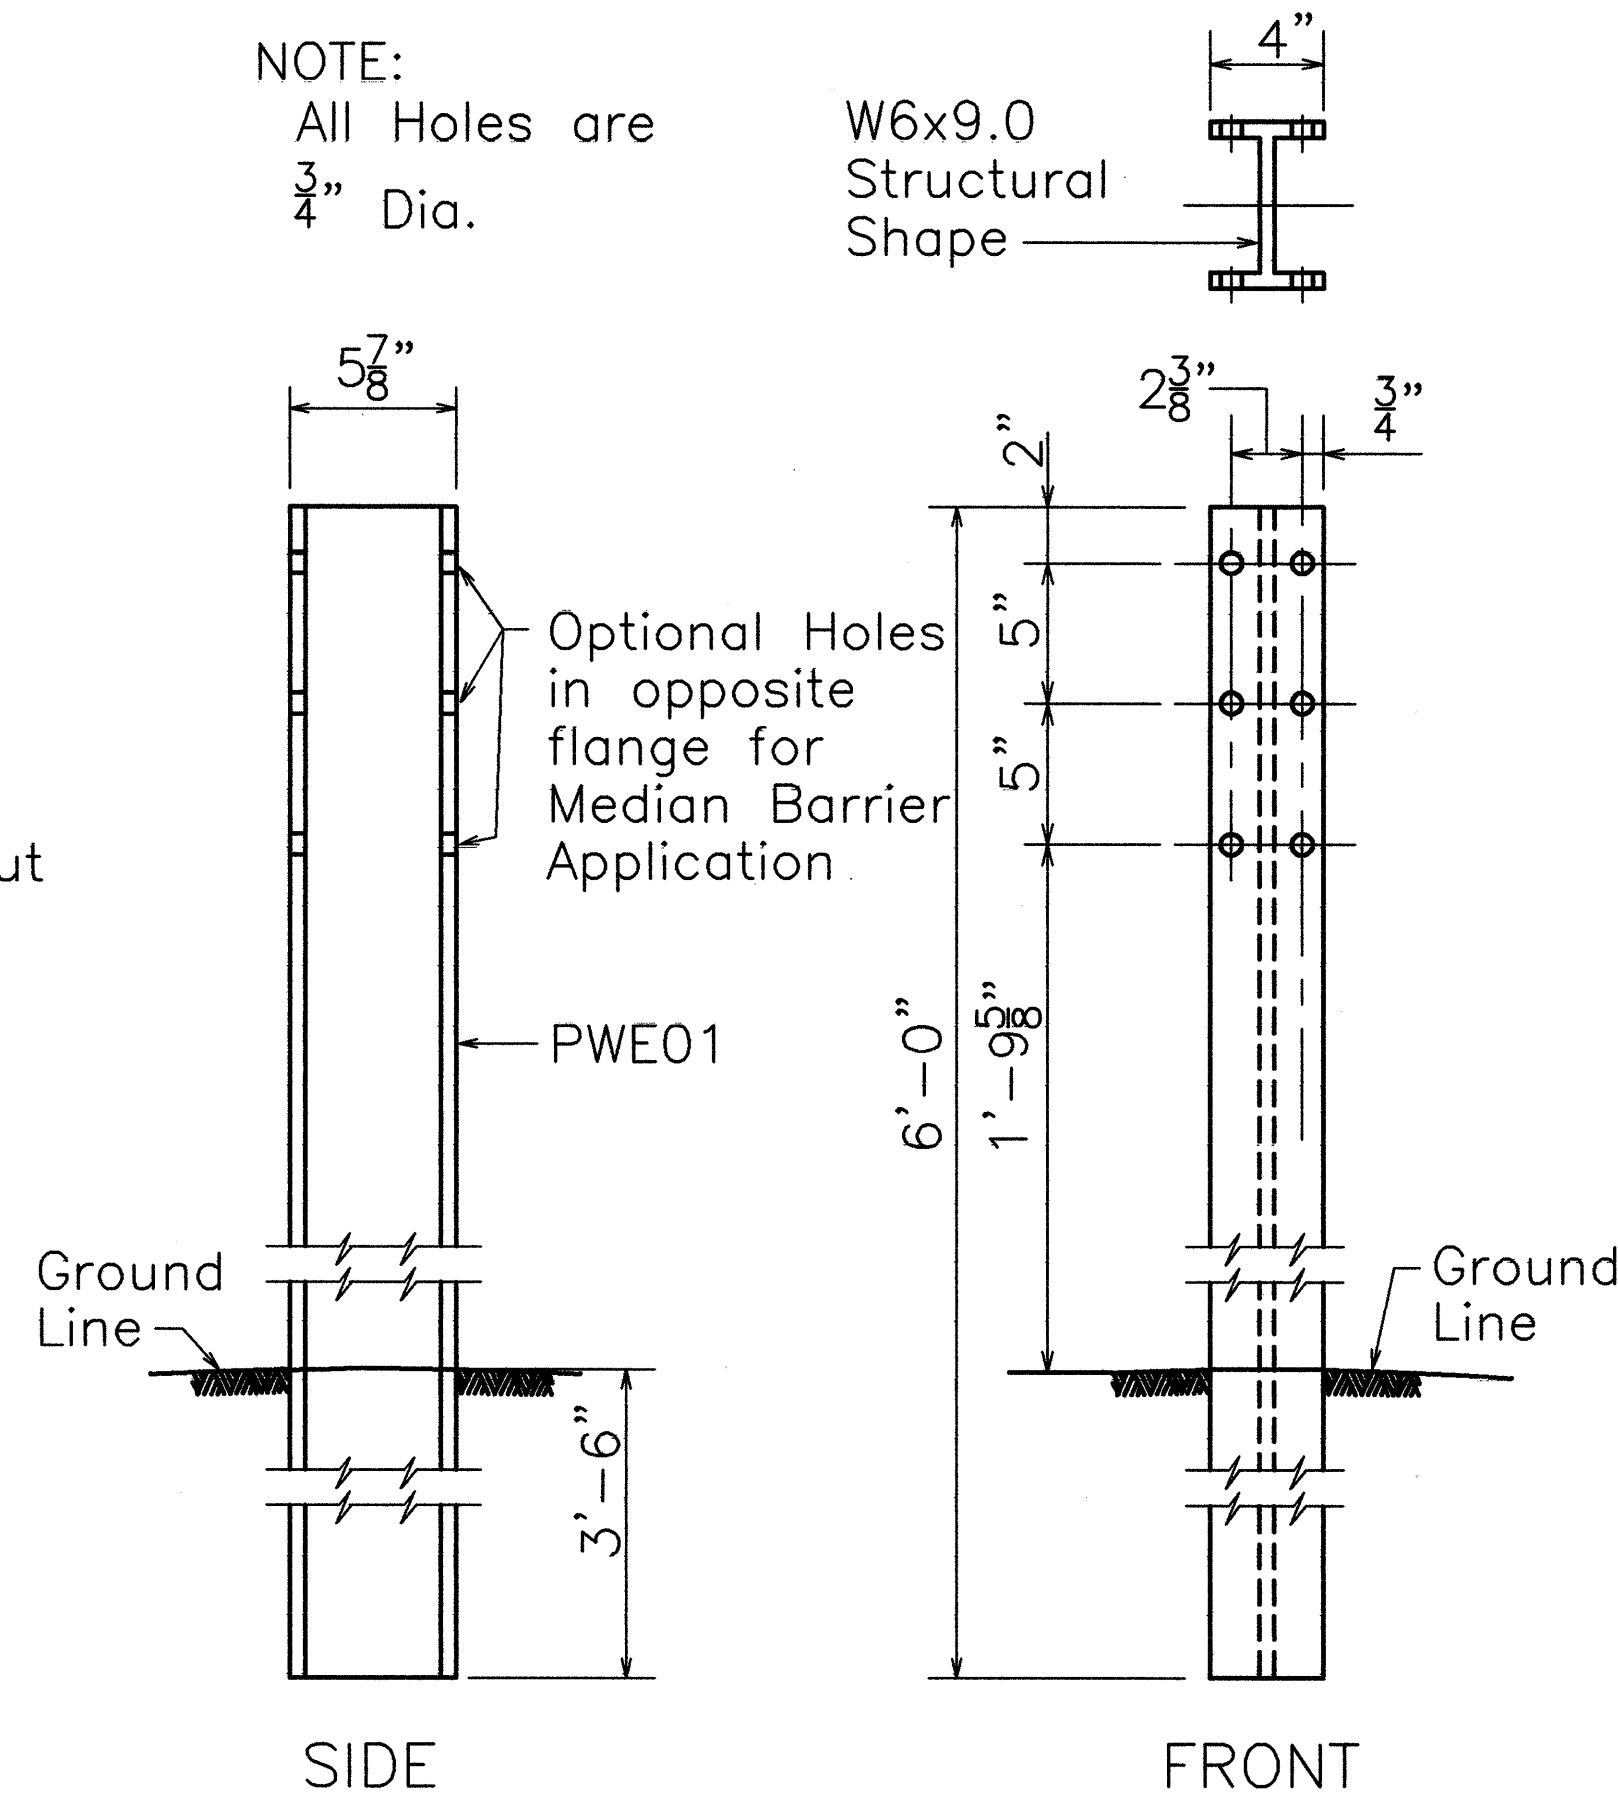


W-BEAM STRONG POST (PWE01)

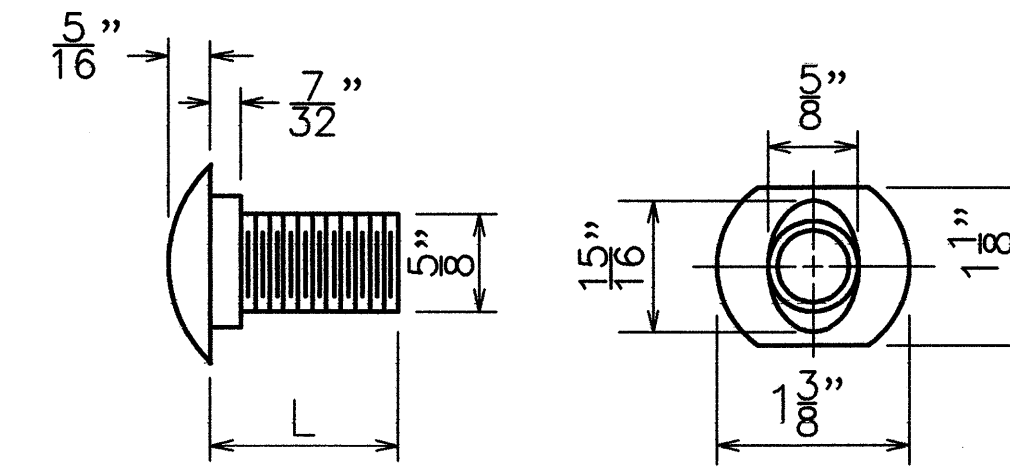

DESIGNATOR	L
FBB01	1 3/8"
FBB02	2"
FBB03	10"

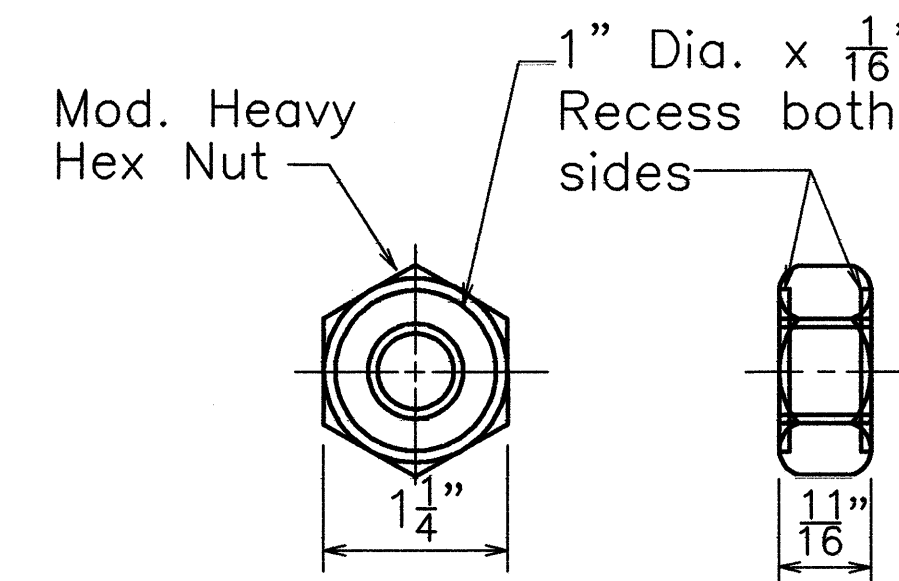


GUARDRAIL BOLTS AND
RECESSED NUT

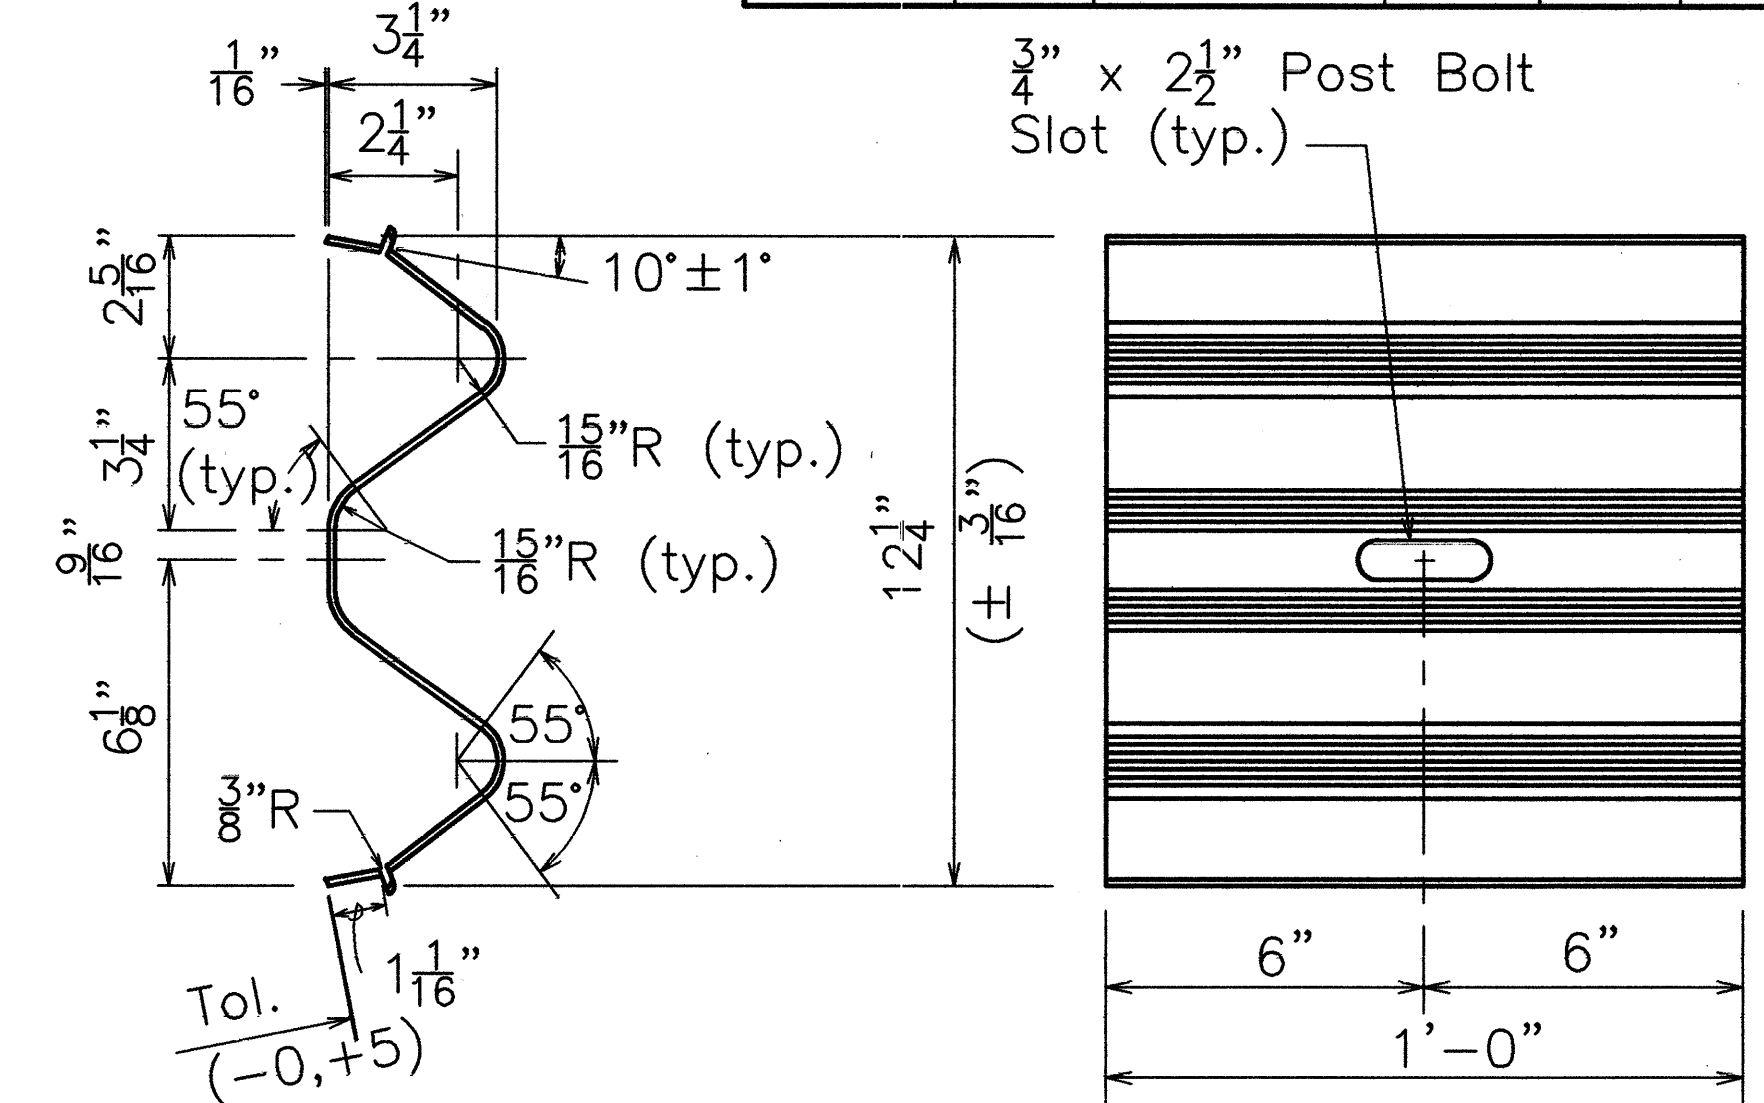


DESIGNATOR
RWB01a

W-BEAM BACK-UP-PLATE (RWB01a)

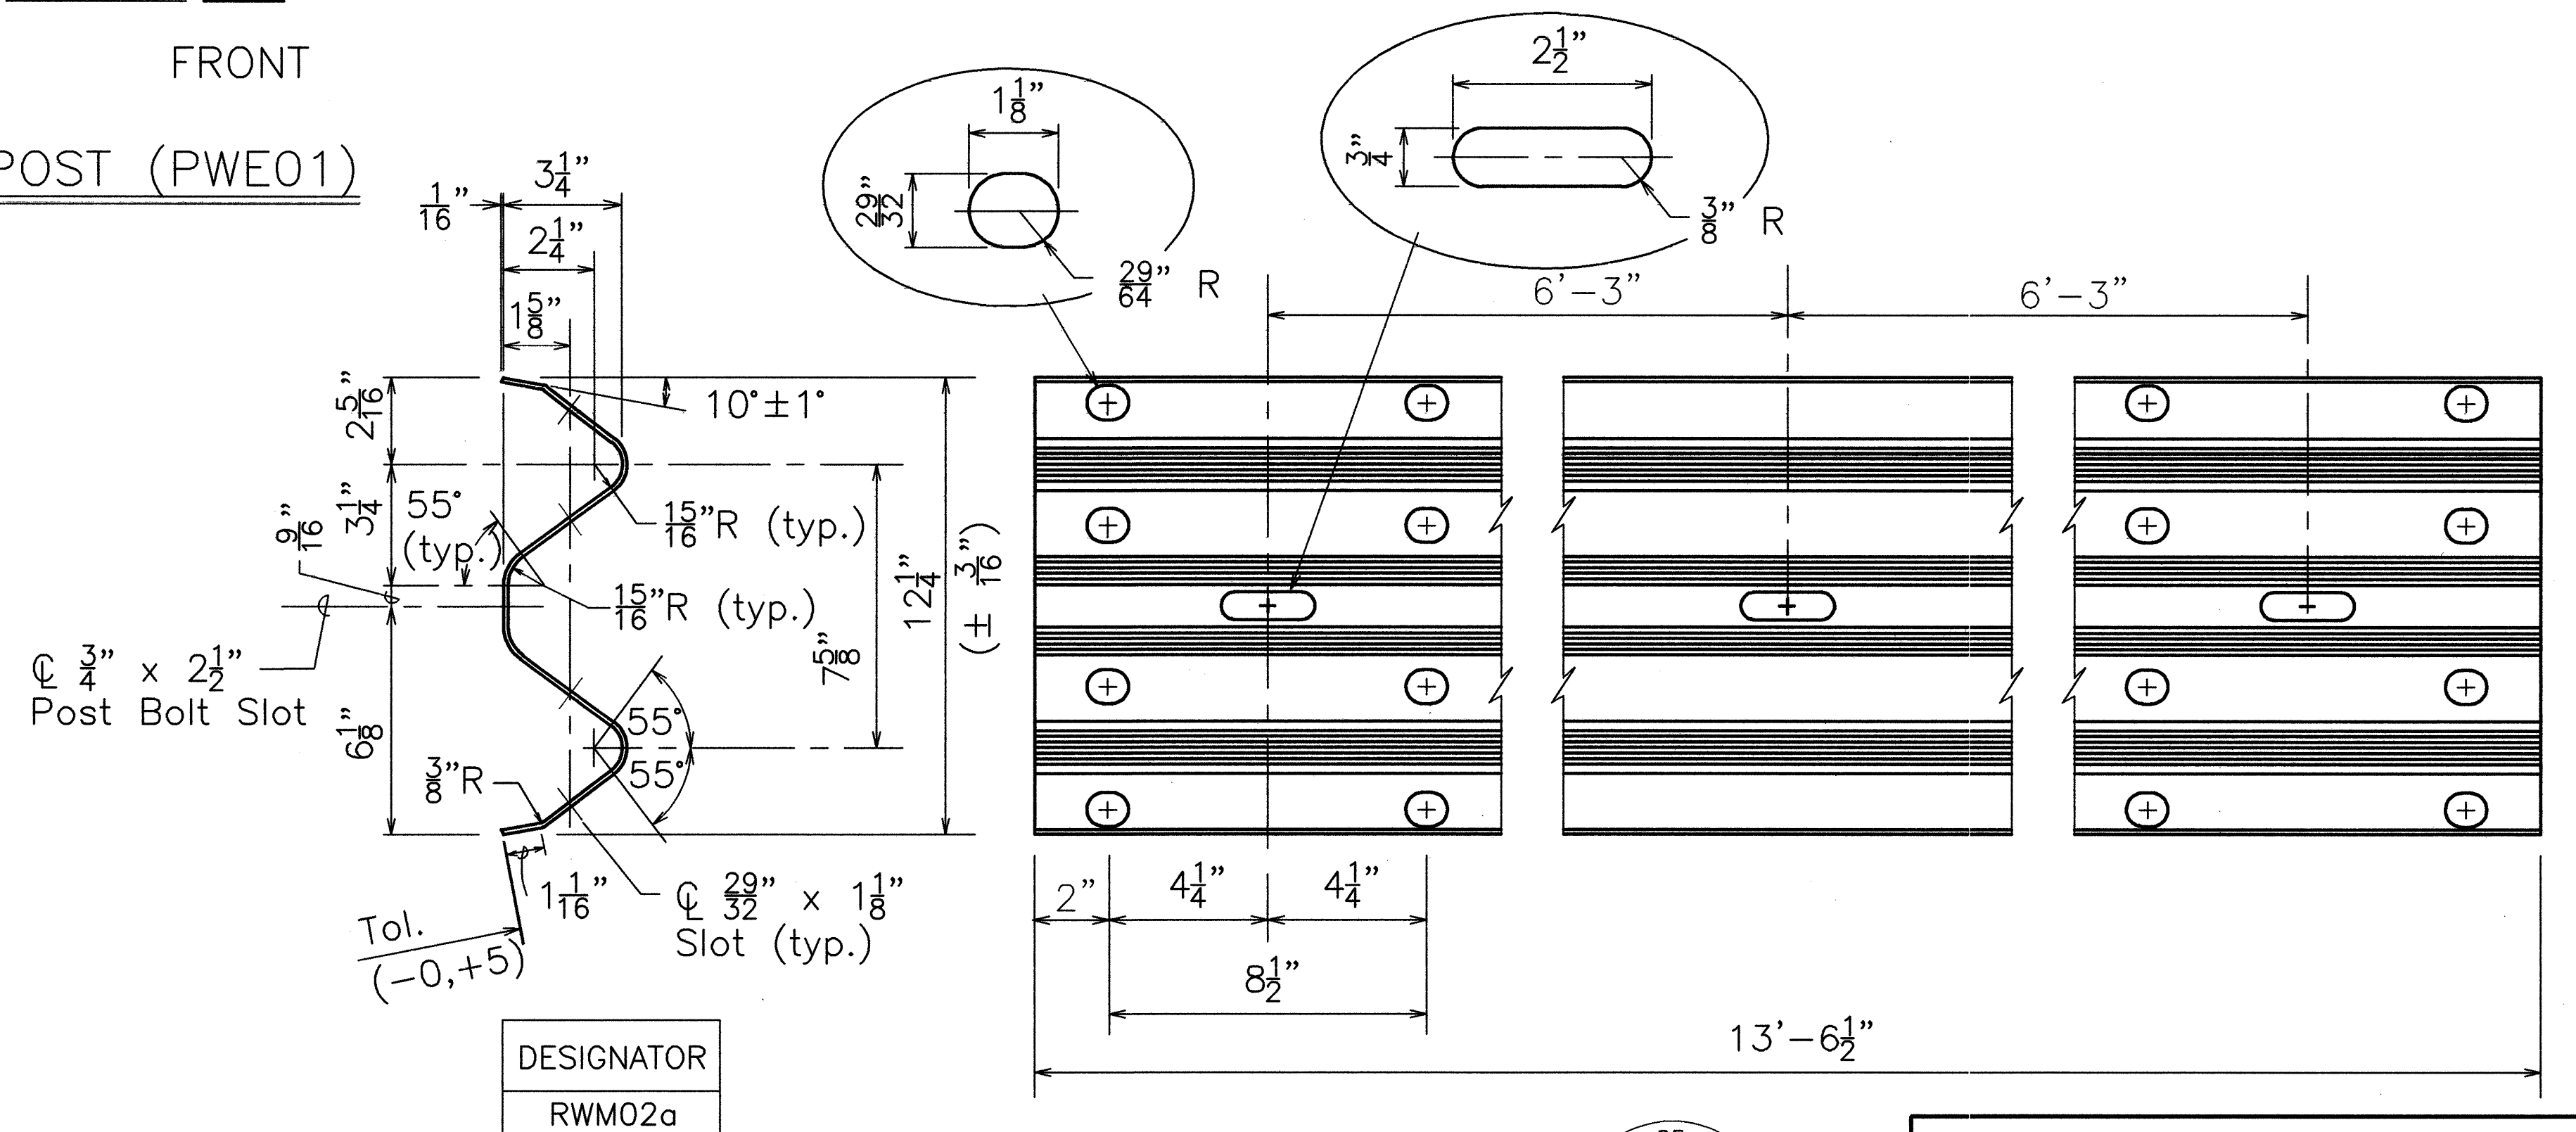

2 SPACE W-BEAM GUARDRAIL (RWM02a)

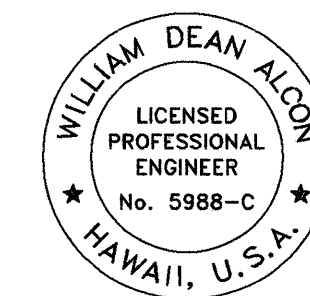

THIS WORK WAS PREPARED BY
ME OR UNDER MY SUPERVISION

STATE OF HAWAII
DEPARTMENT OF TRANSPORTATION
HIGHWAYS DIVISION
**STRONG POST W-BEAM
MEDIAN BARRIER**
INTERSTATE ROUTE H-2
Median Guardrail at Mililani Interchange to Wahiawa
Project No. H2CDE-01-98
SCALE: AS NOTED Date: NOV. 1999
SHEET No. 12 OF 12 SHEETS

12