
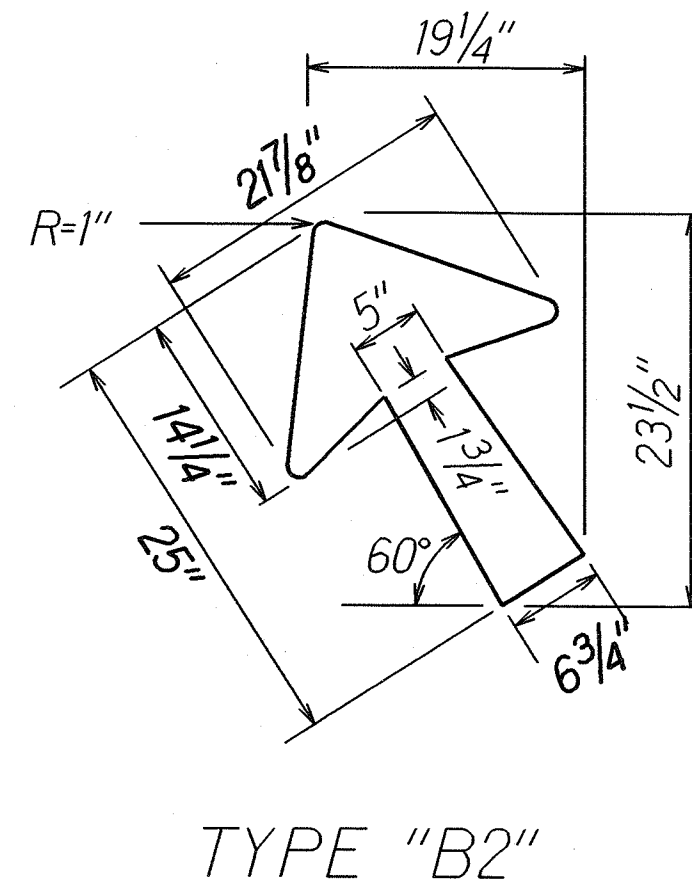
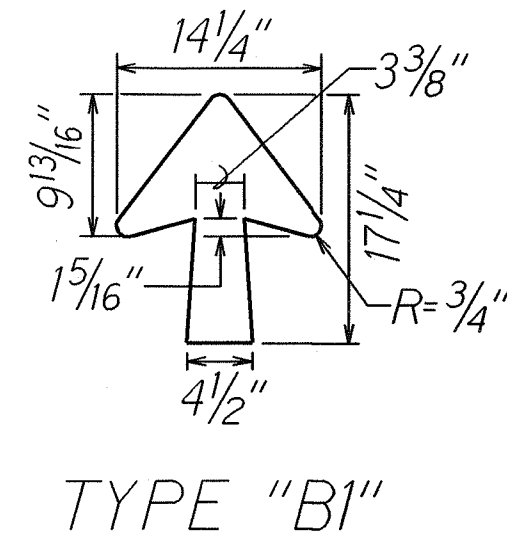
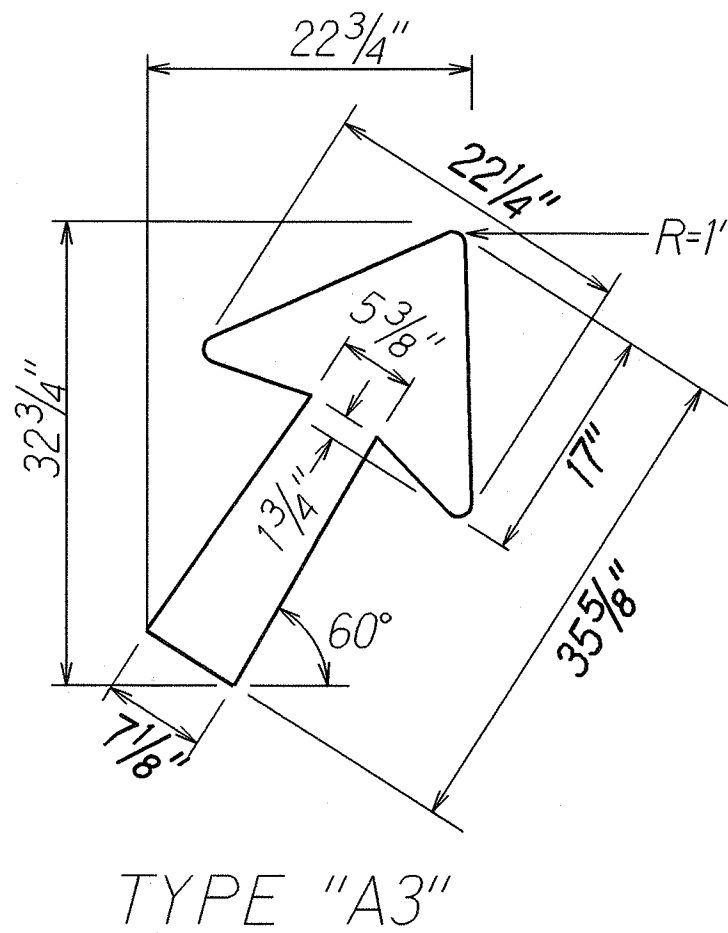
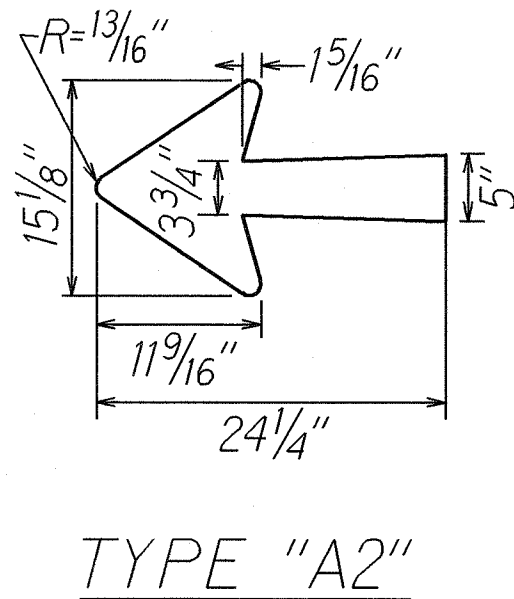
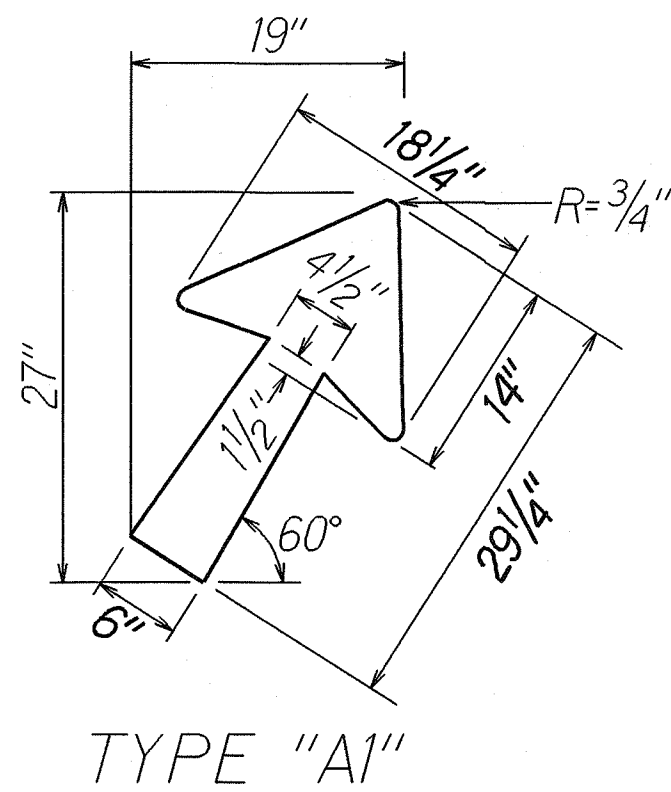
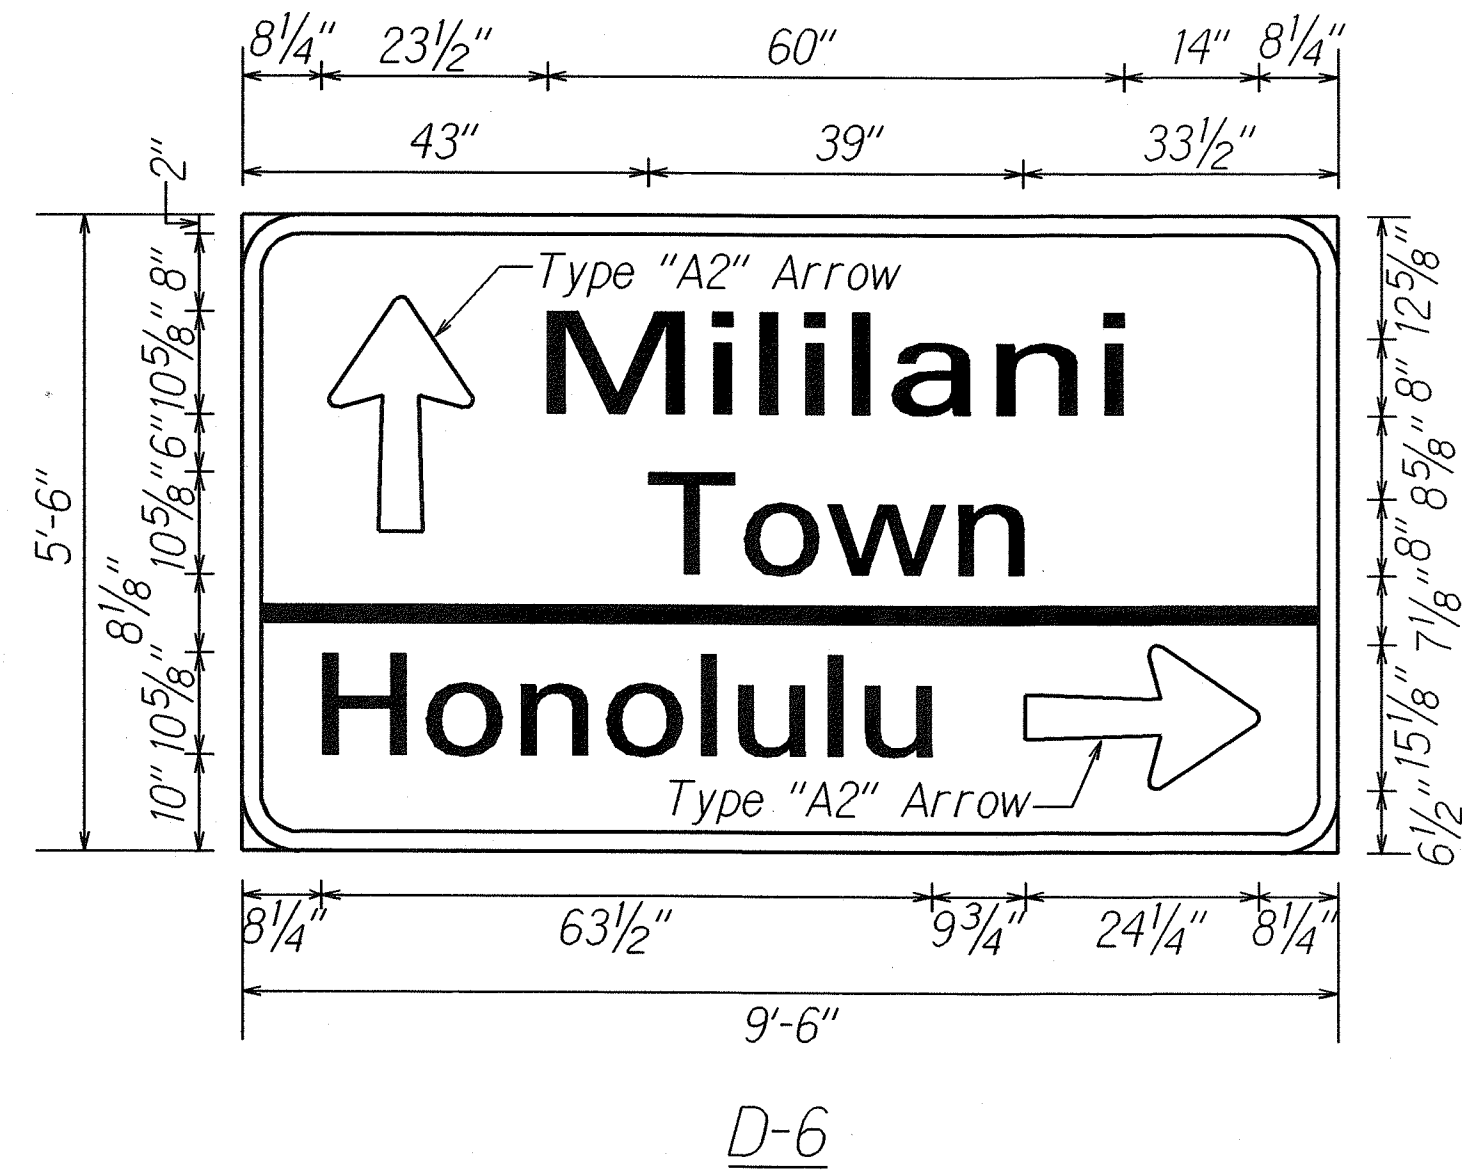
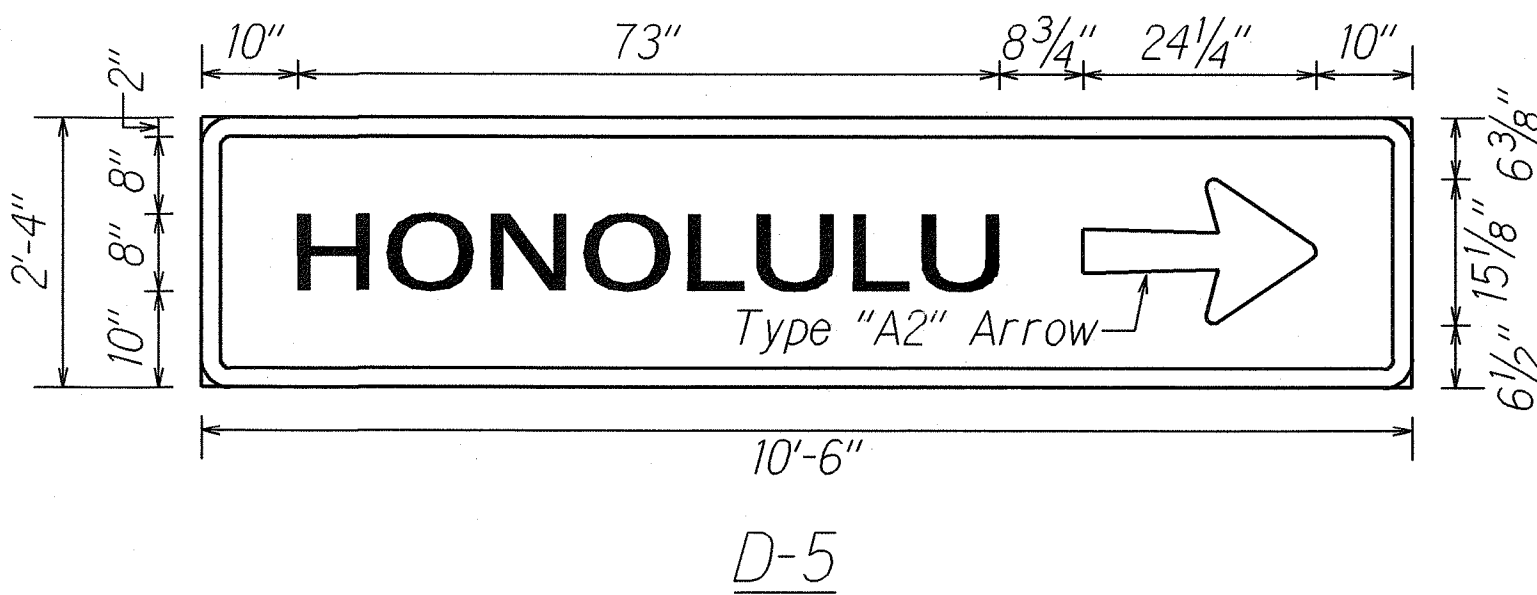
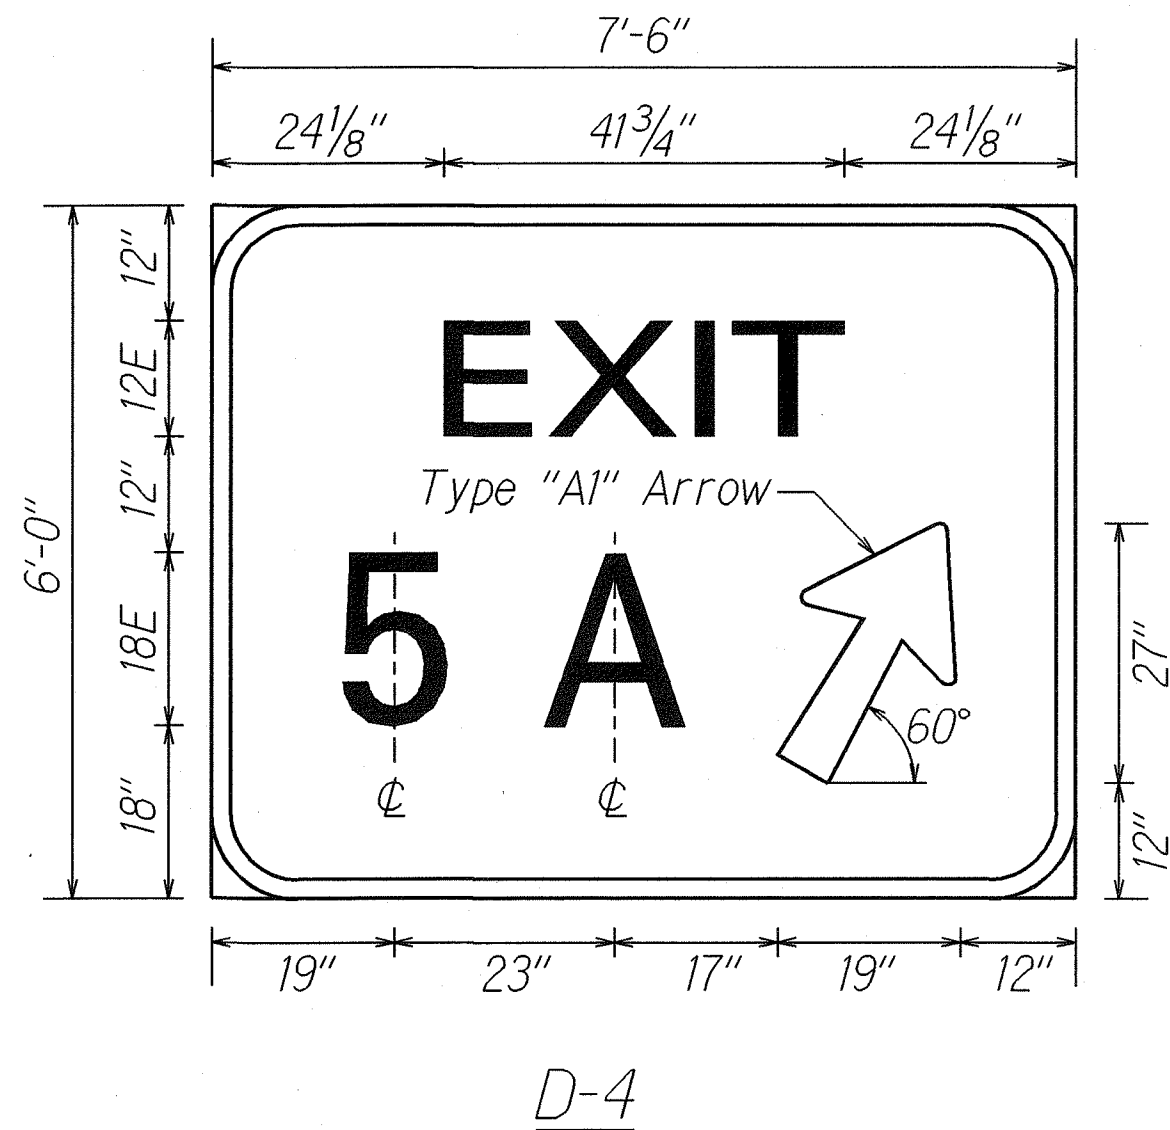
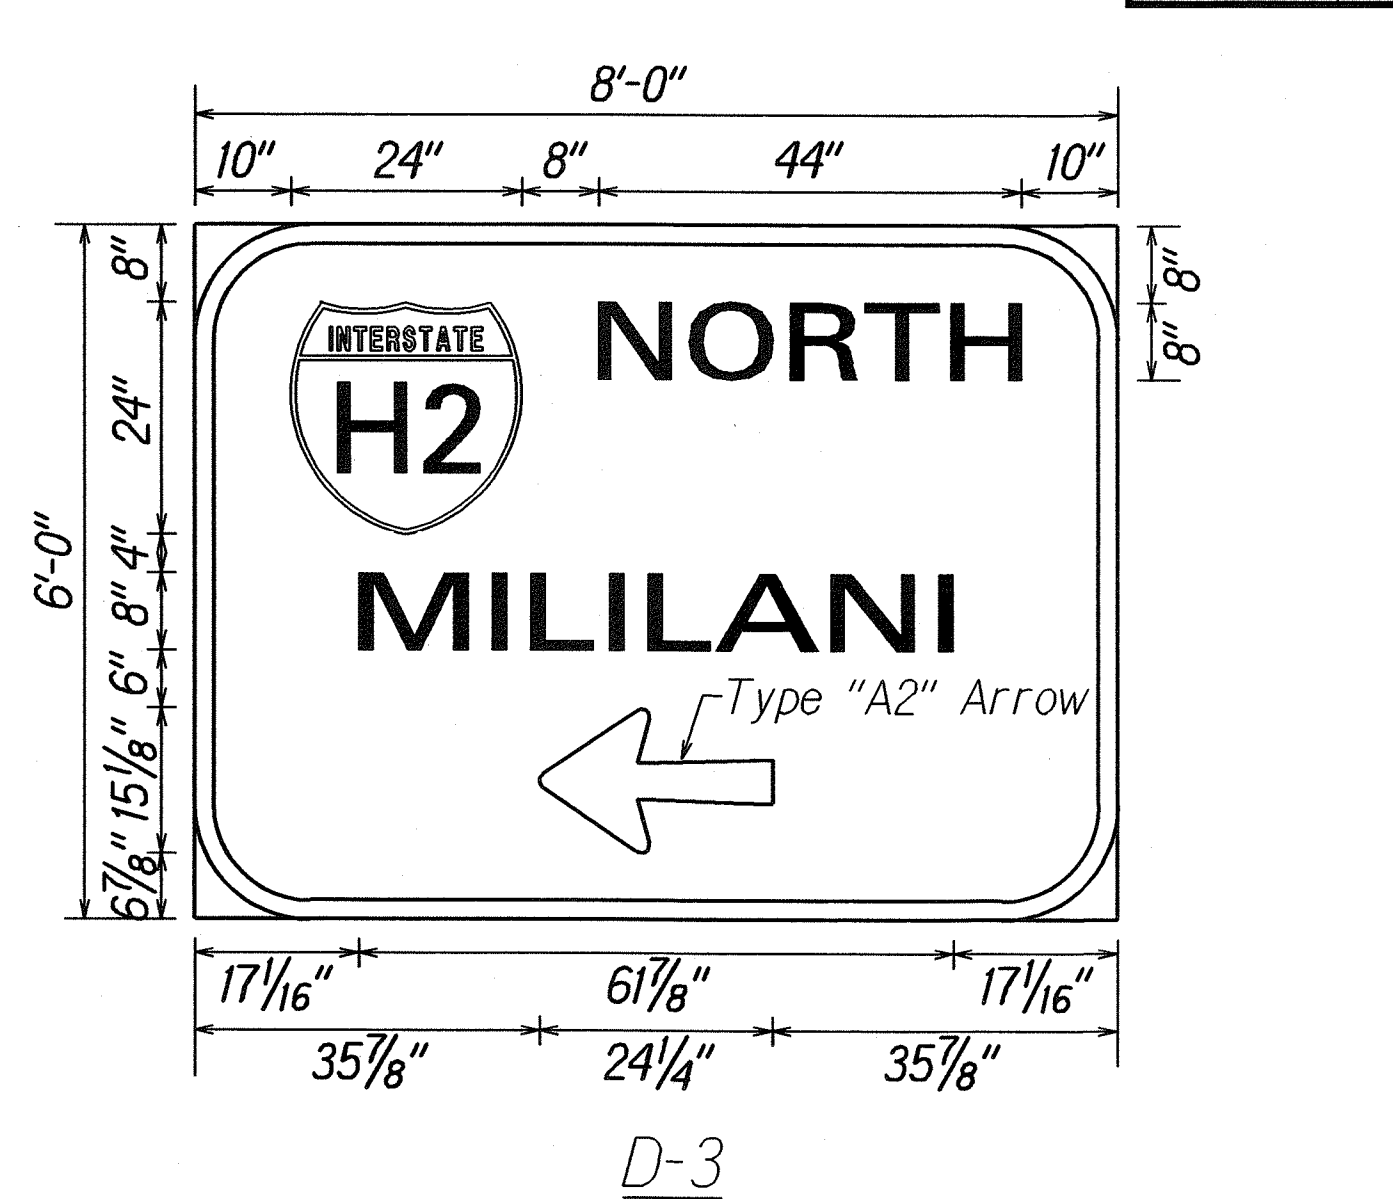
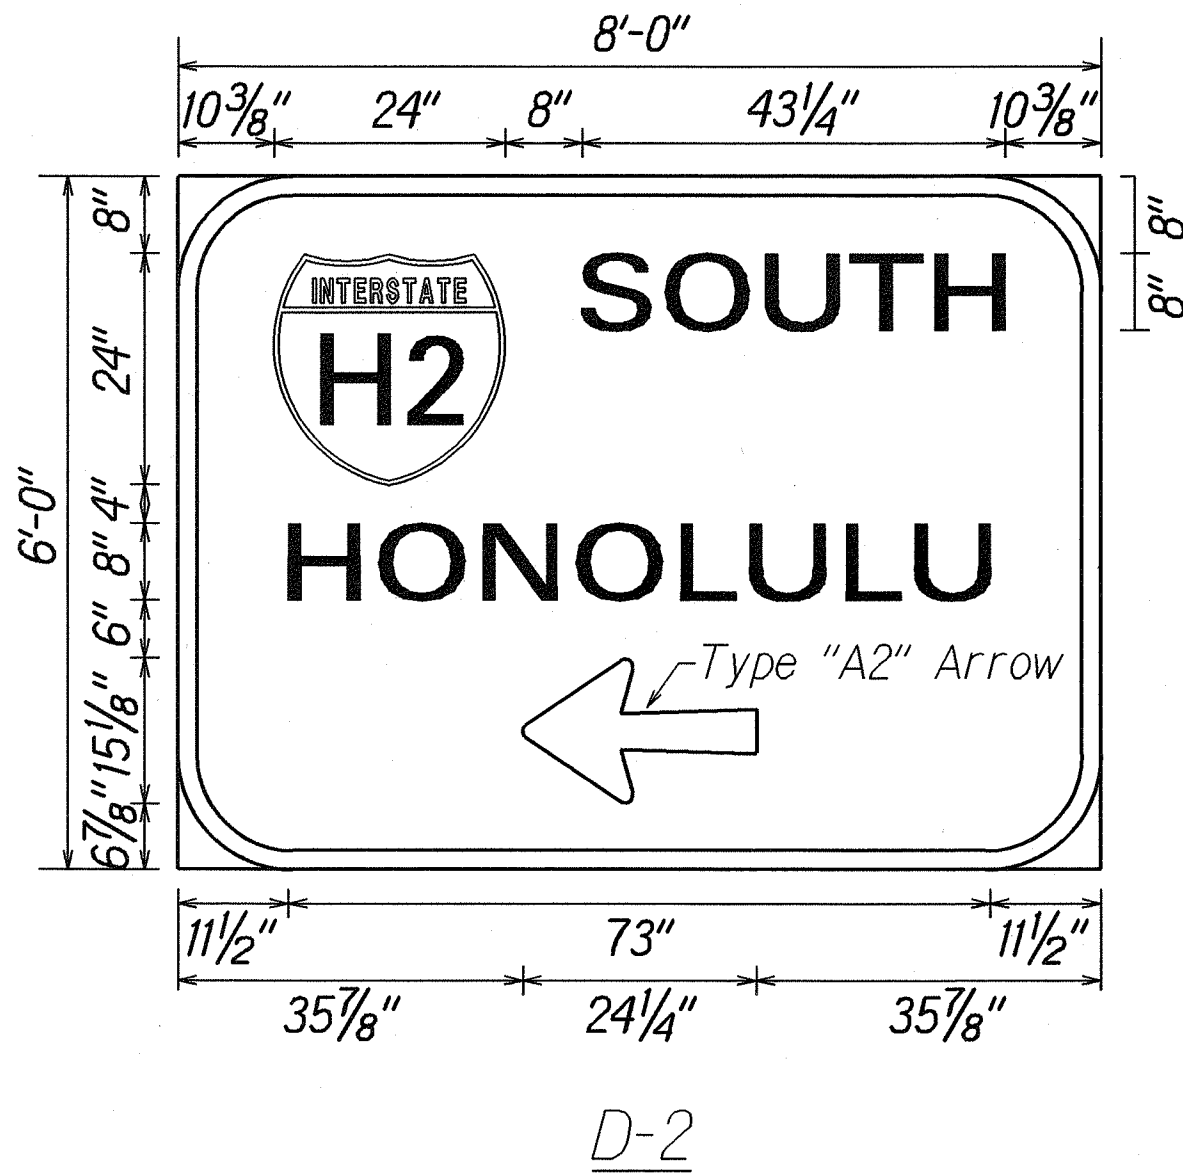


FED. ROAD DIST. NO.	STATE	FED. AID PROJ. NO.	FISCAL YEAR	SHEET NO.	TOTAL SHEETS
HAWAII	HAW.	IM-H2-1(33)	2007	ADD. 128	168

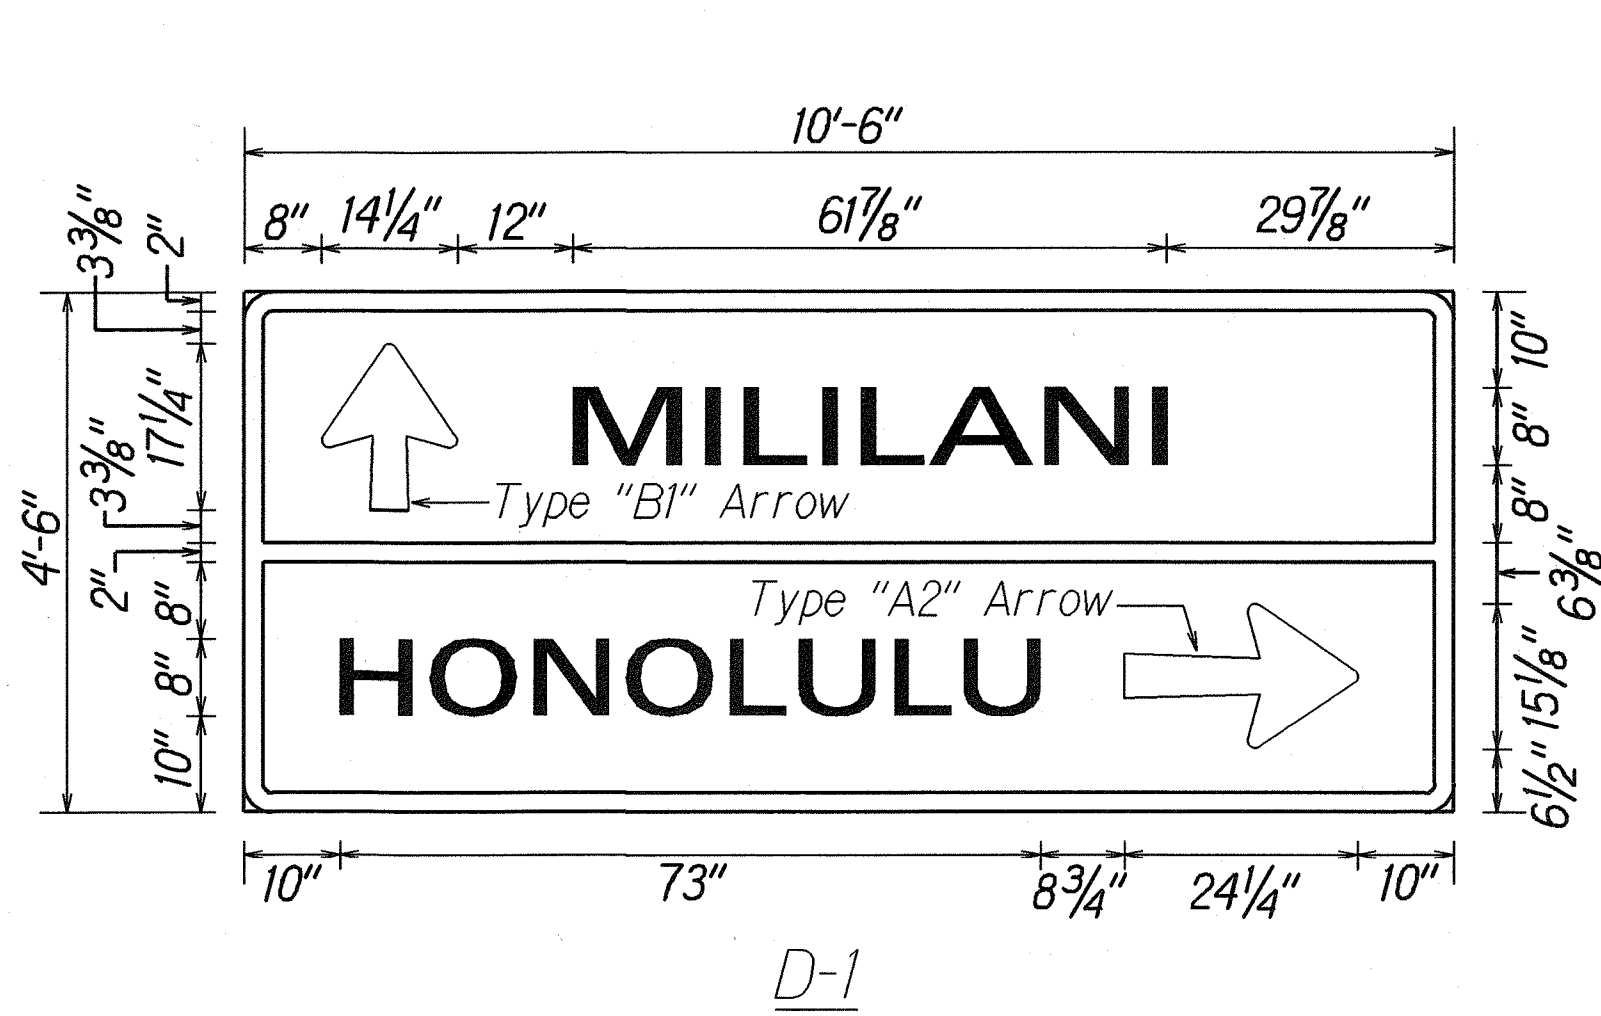

5/16/07 Revised Type "A3" & Type "B2" arrows and sign D-4.








DATE REVISION

STATE OF HAWAII
DEPARTMENT OF TRANSPORTATION
HIGHWAYS DIVISION
**DESTINATION & EXPRESSWAY
SIGN PANEL LAYOUTS**
INTERSTATE ROUTE H-2 REHABILITATION
Waipio Interchange & Mililani Interchange
On/Off Ramps, Ka Uka Blvd., Meheula Pkwy.
Overpass, & Kipapa Stream Bridge
Federal Aid Project No. IM-H2-1(33)
Not to Scale Date: Dec. 2006

SHEET No. T57 OF 63 SHEETS

ADD. 128

FED. ROAD DIST. NO.	STATE	FED. AID PROJ. NO.	FISCAL YEAR	SHEET NO.	TOTAL SHEETS
HAWAII	HAW.	IM-H2-1(33)	2007	ADD-128S-1	168

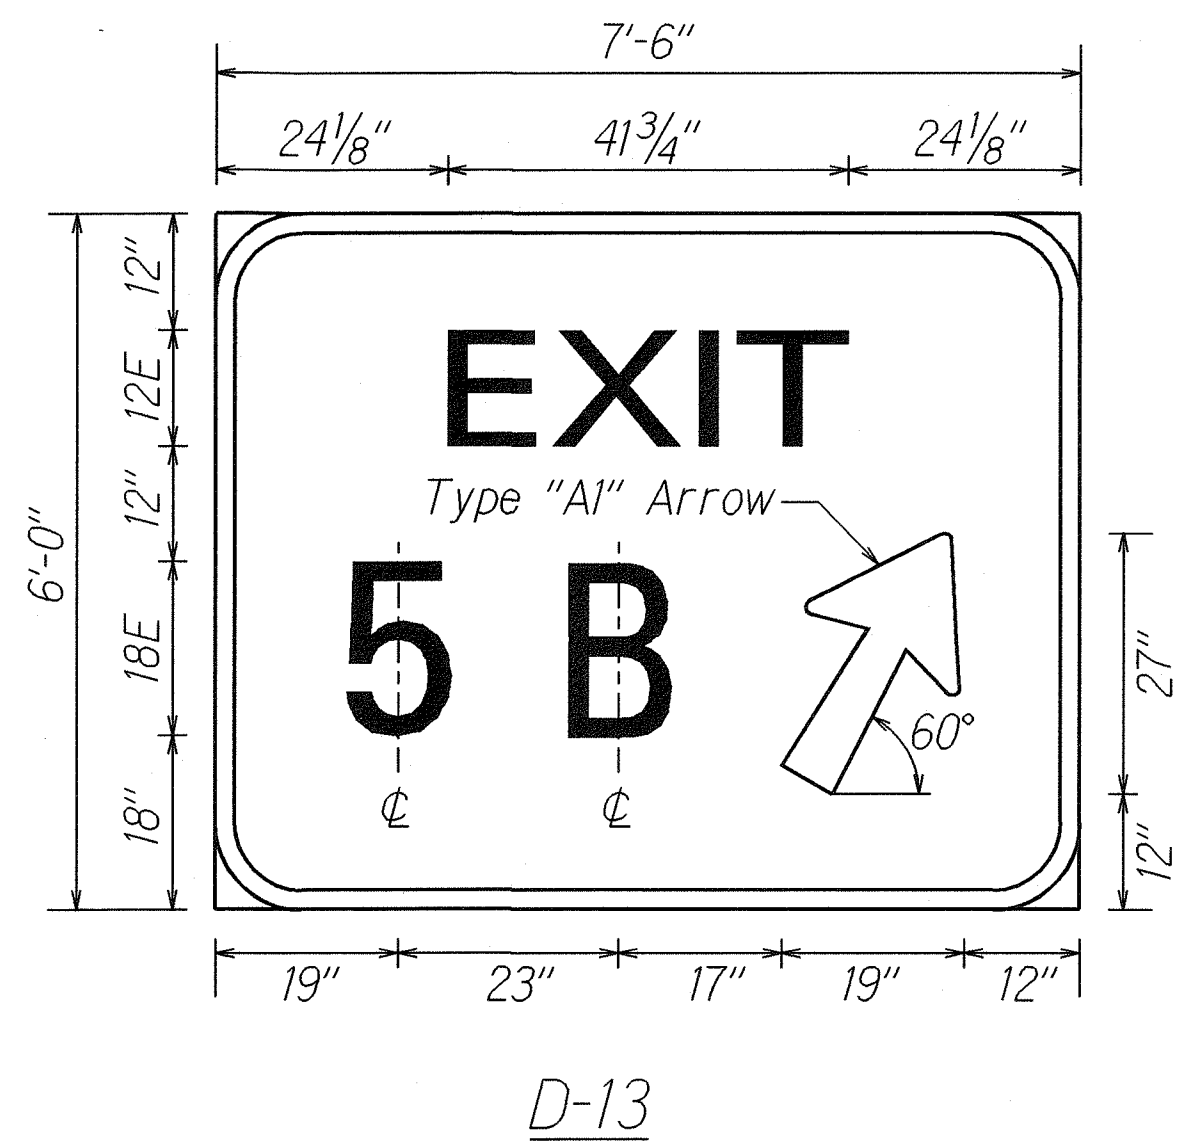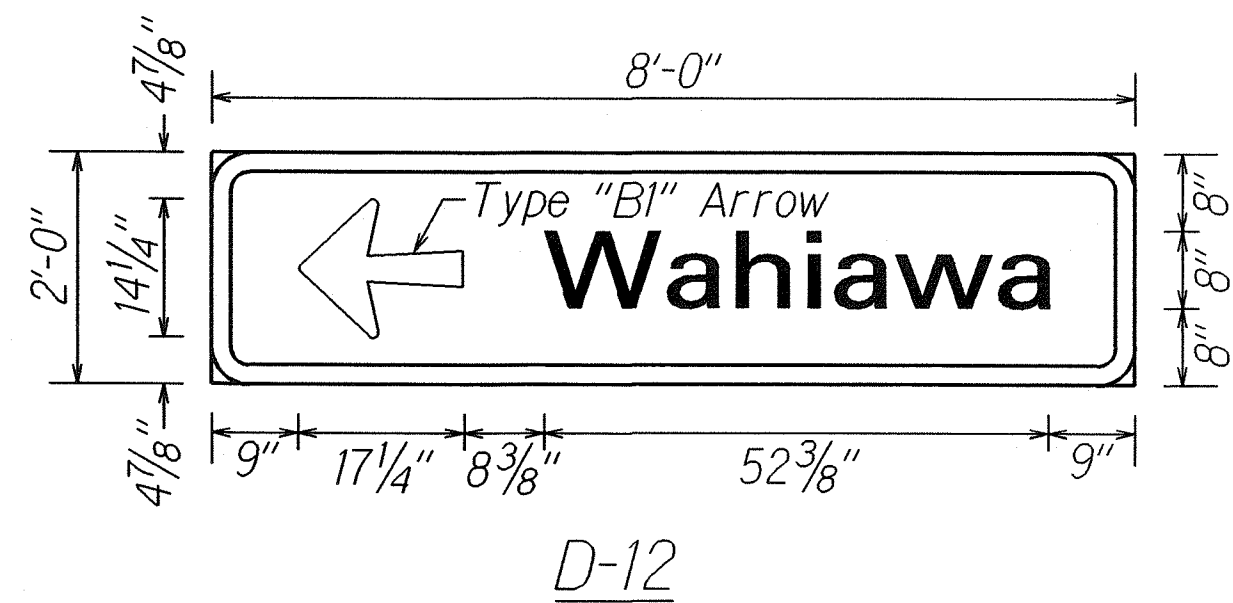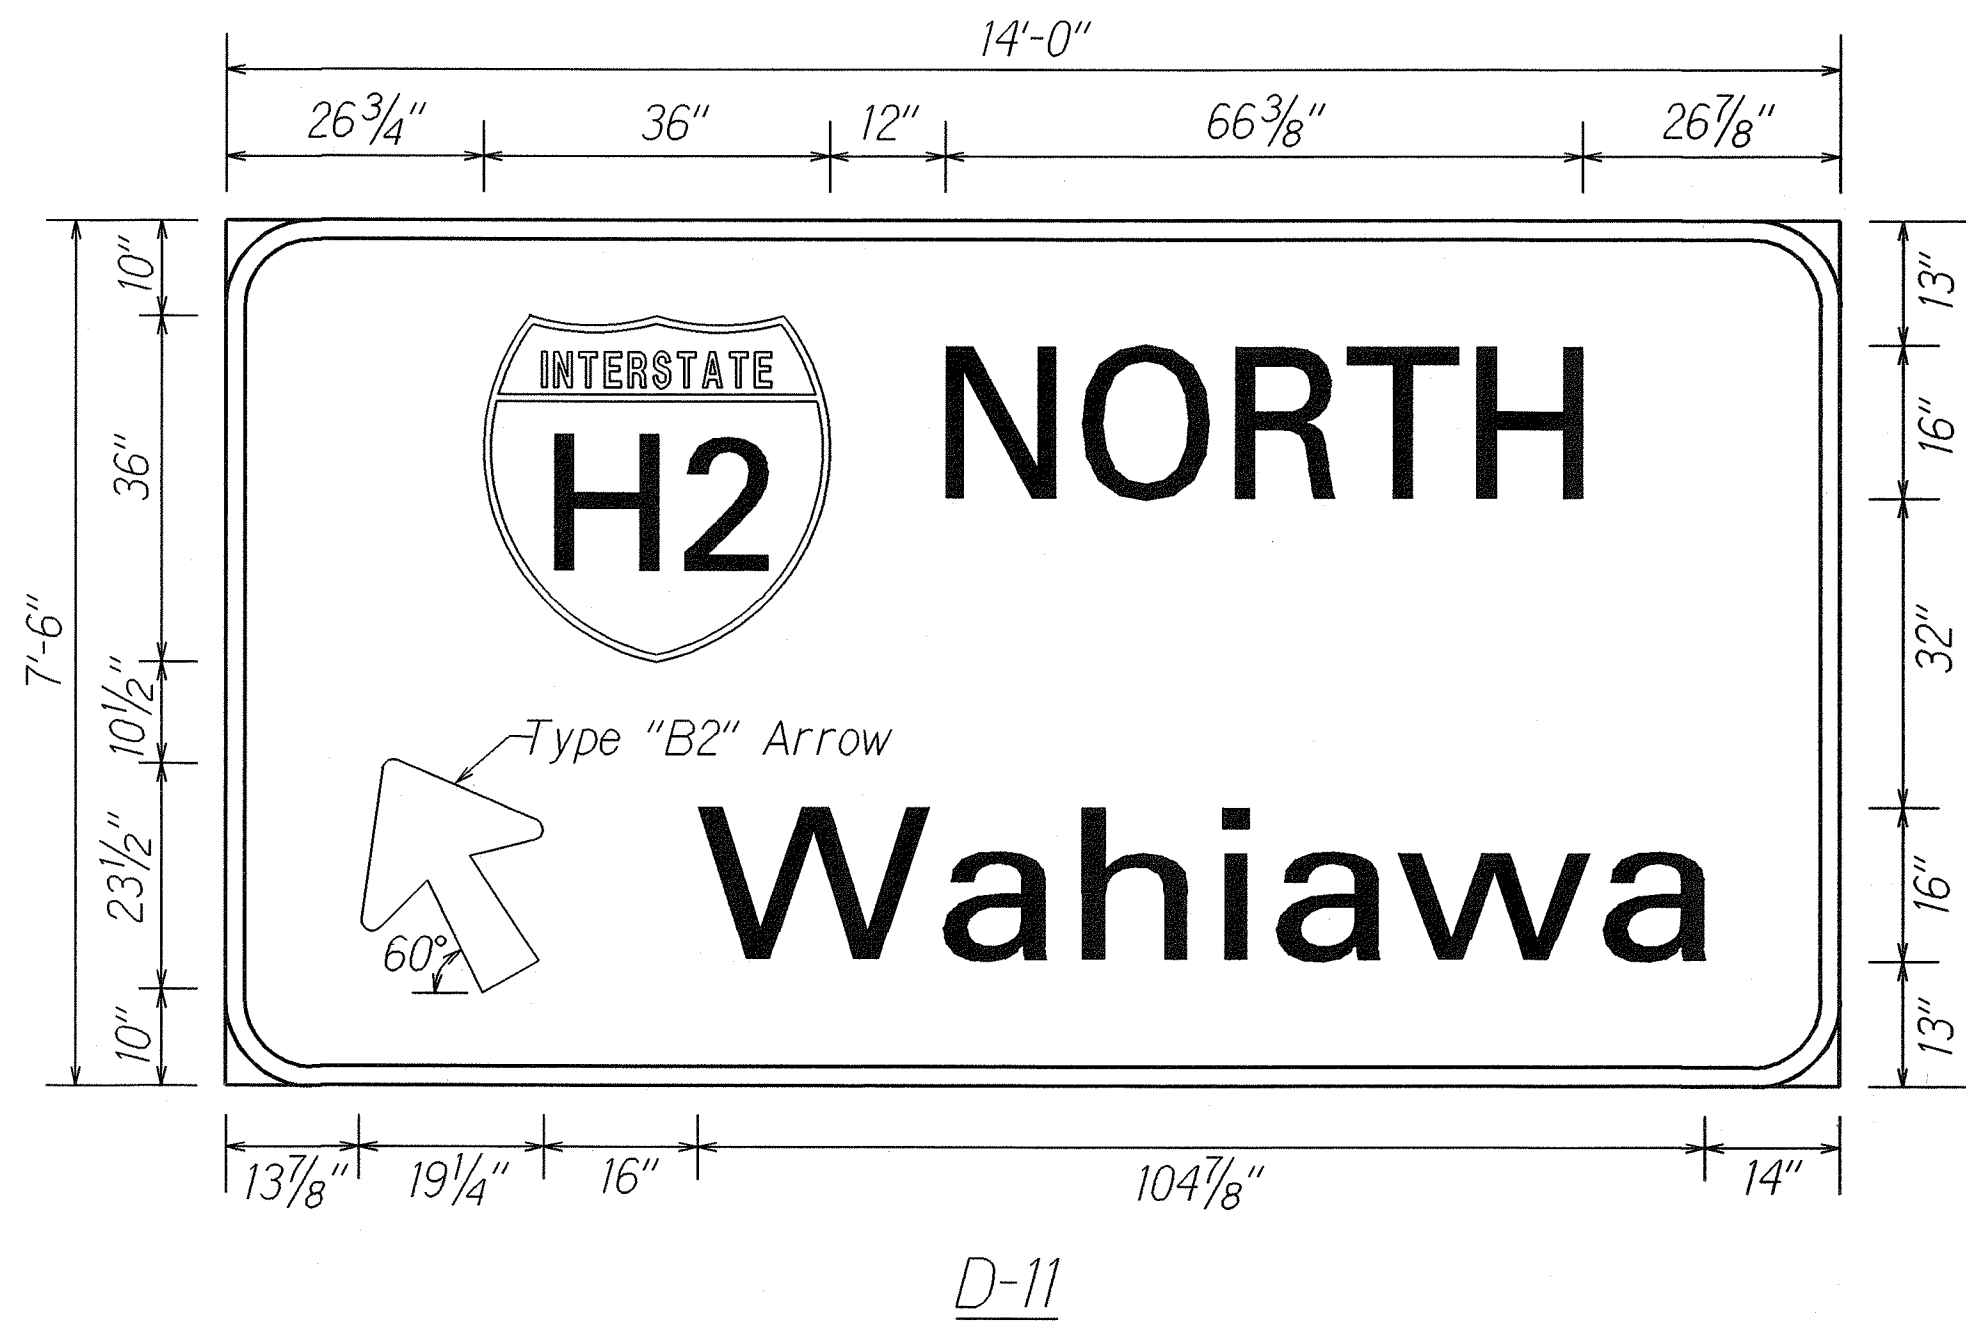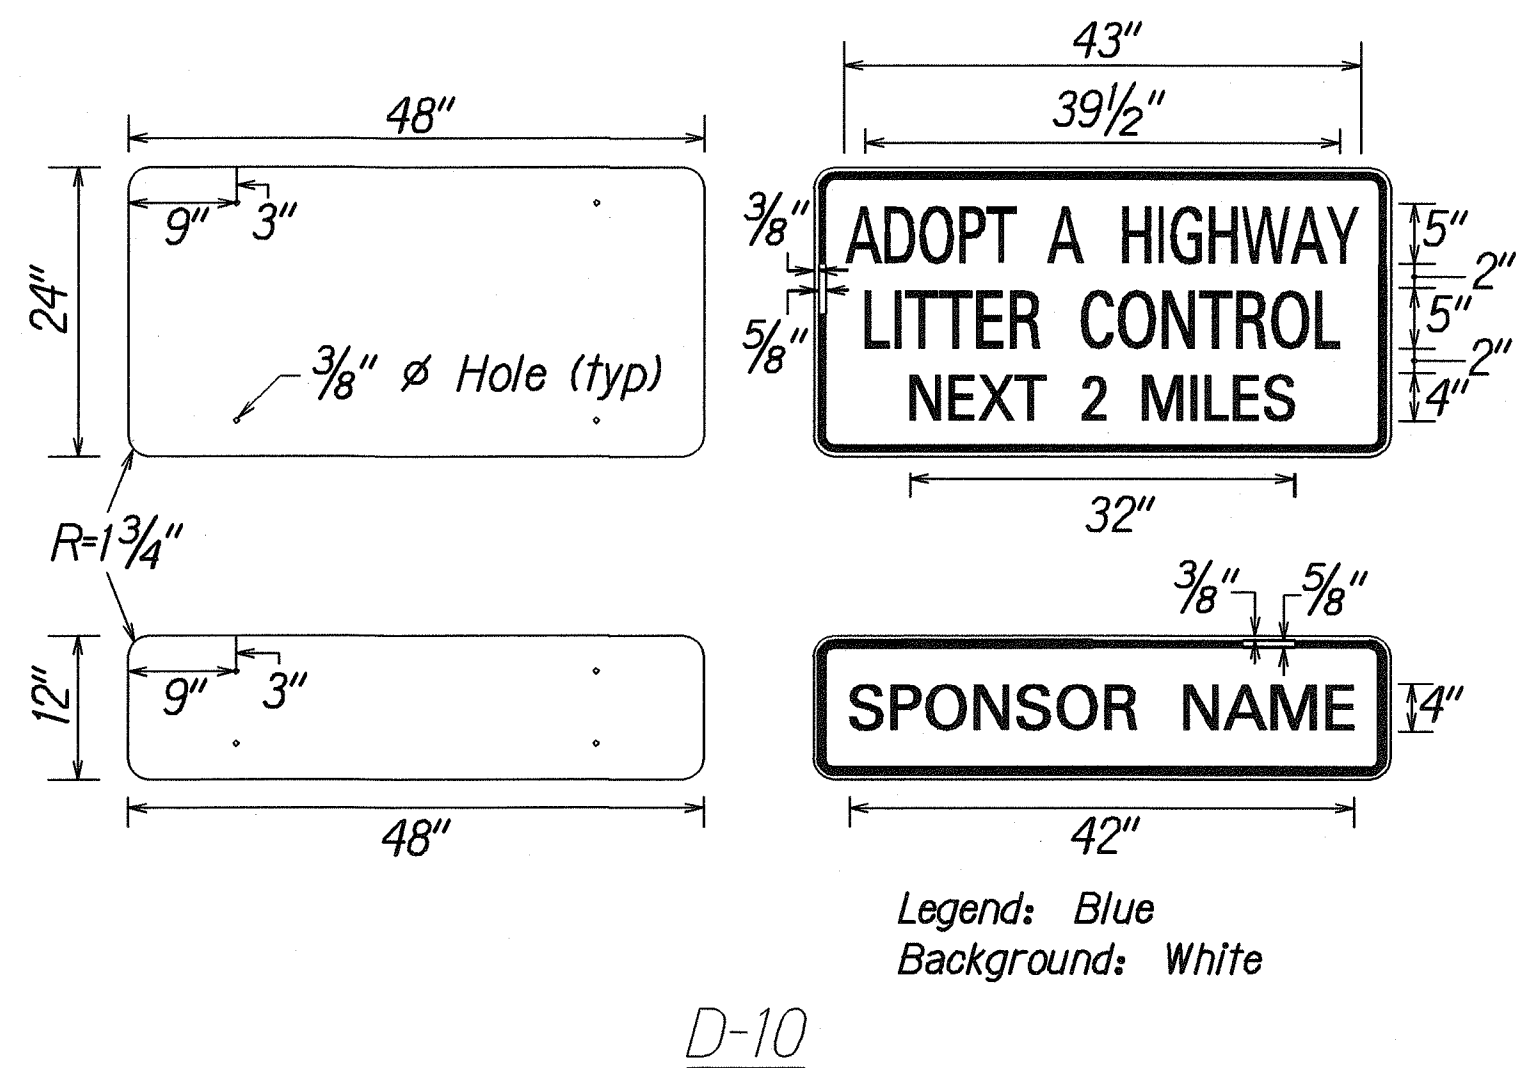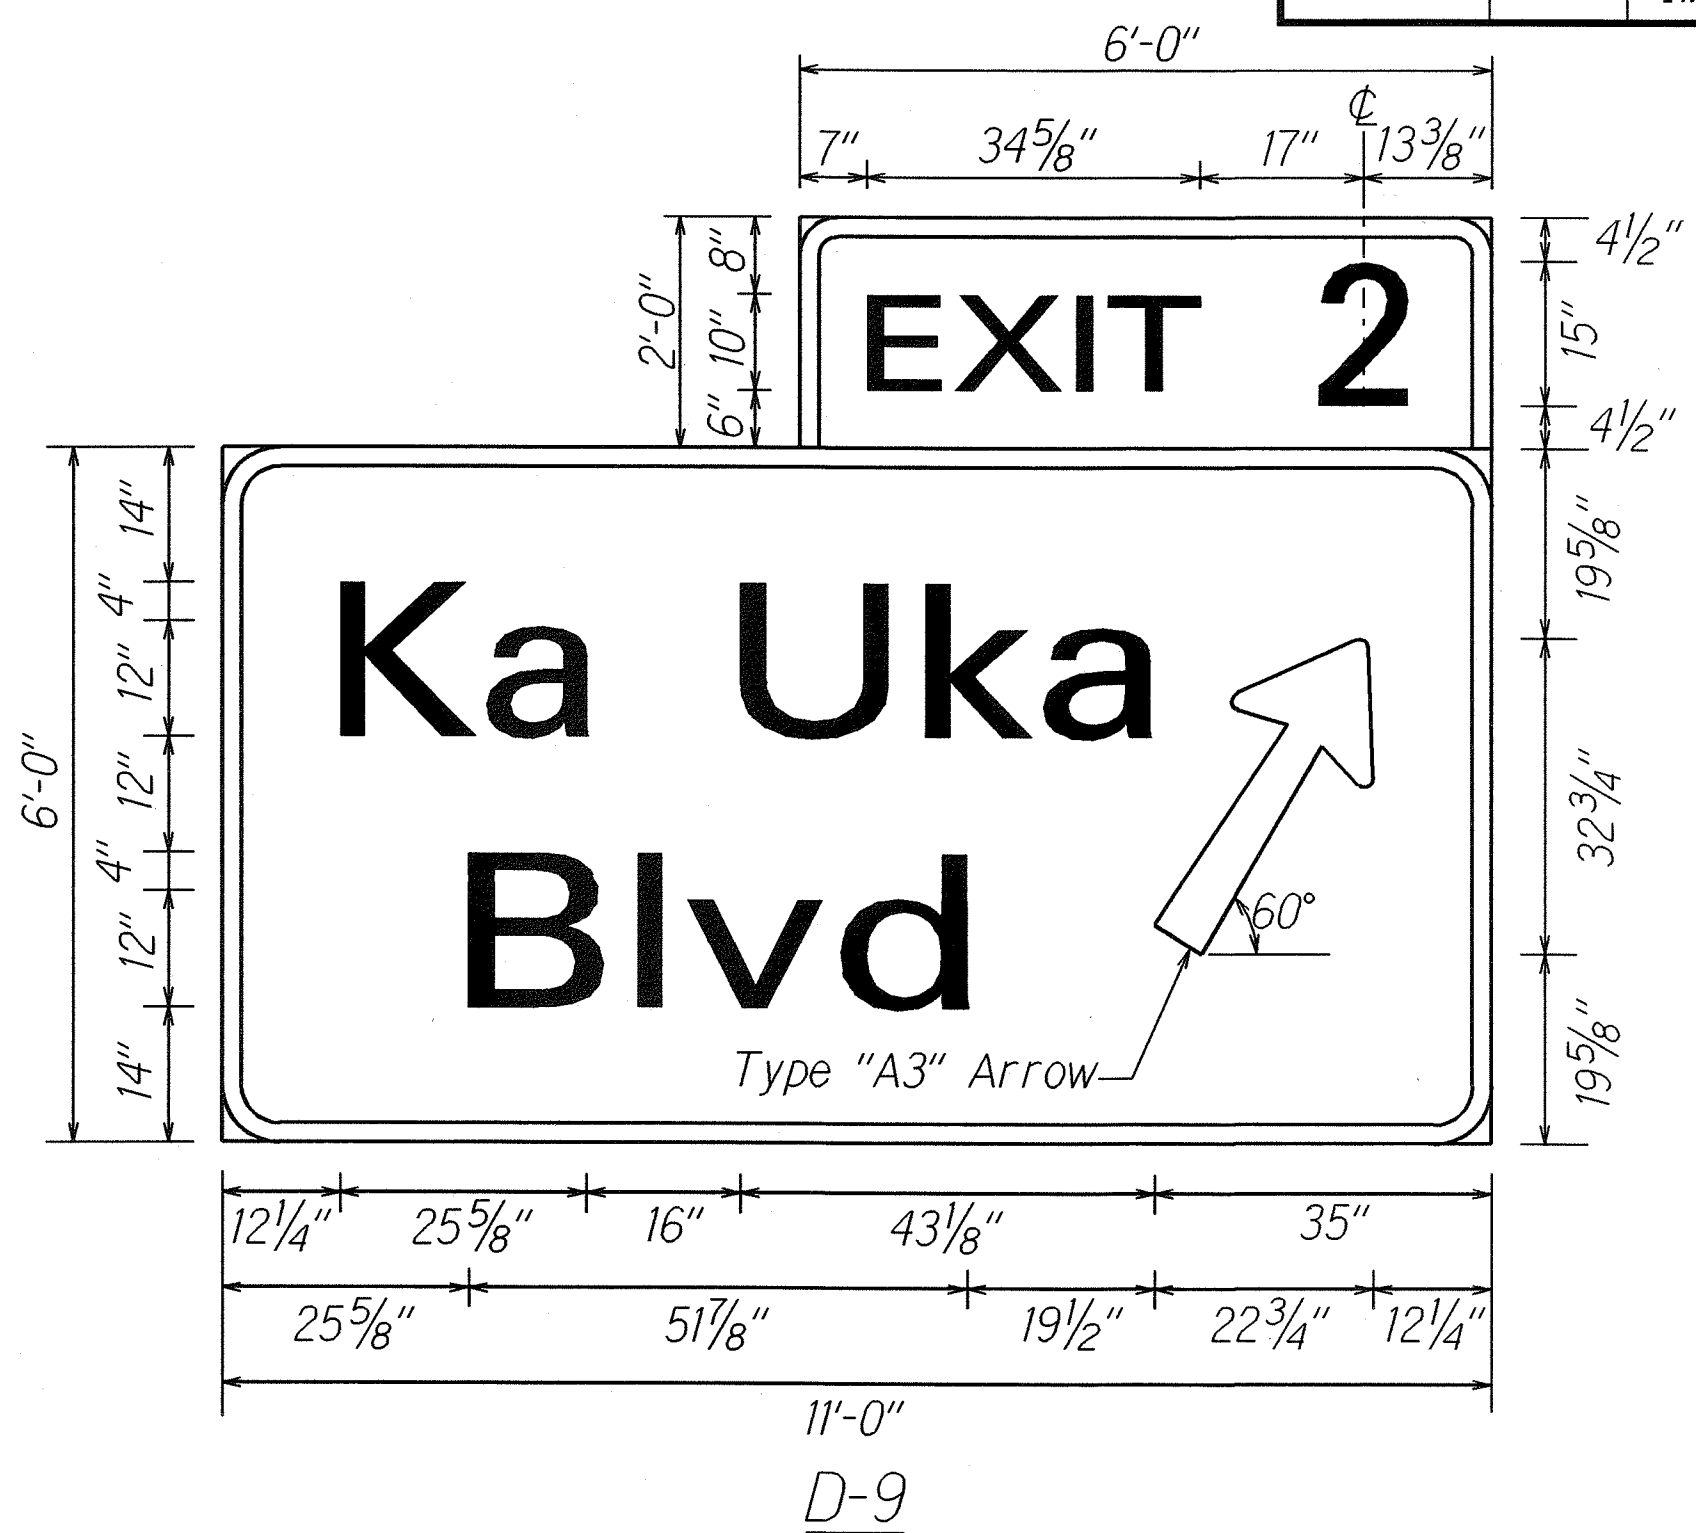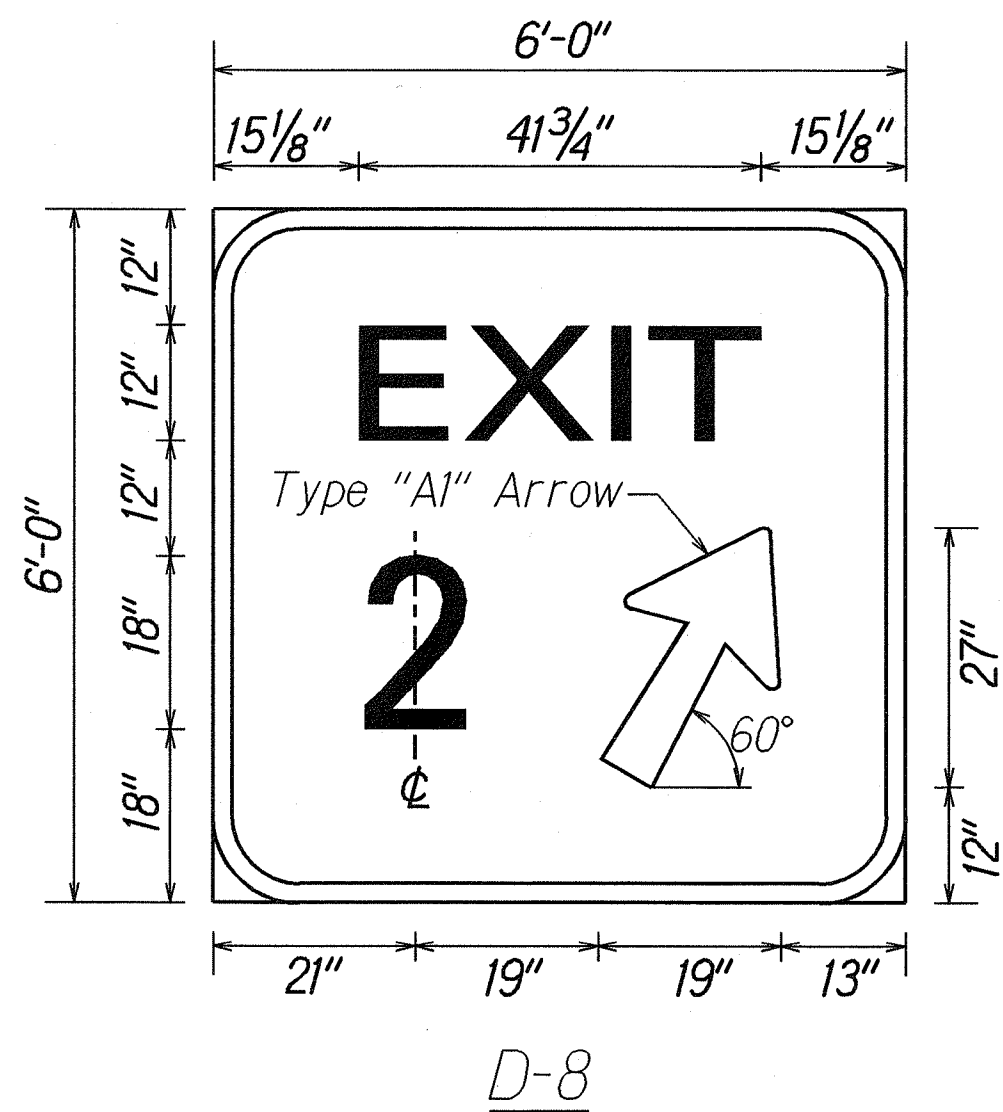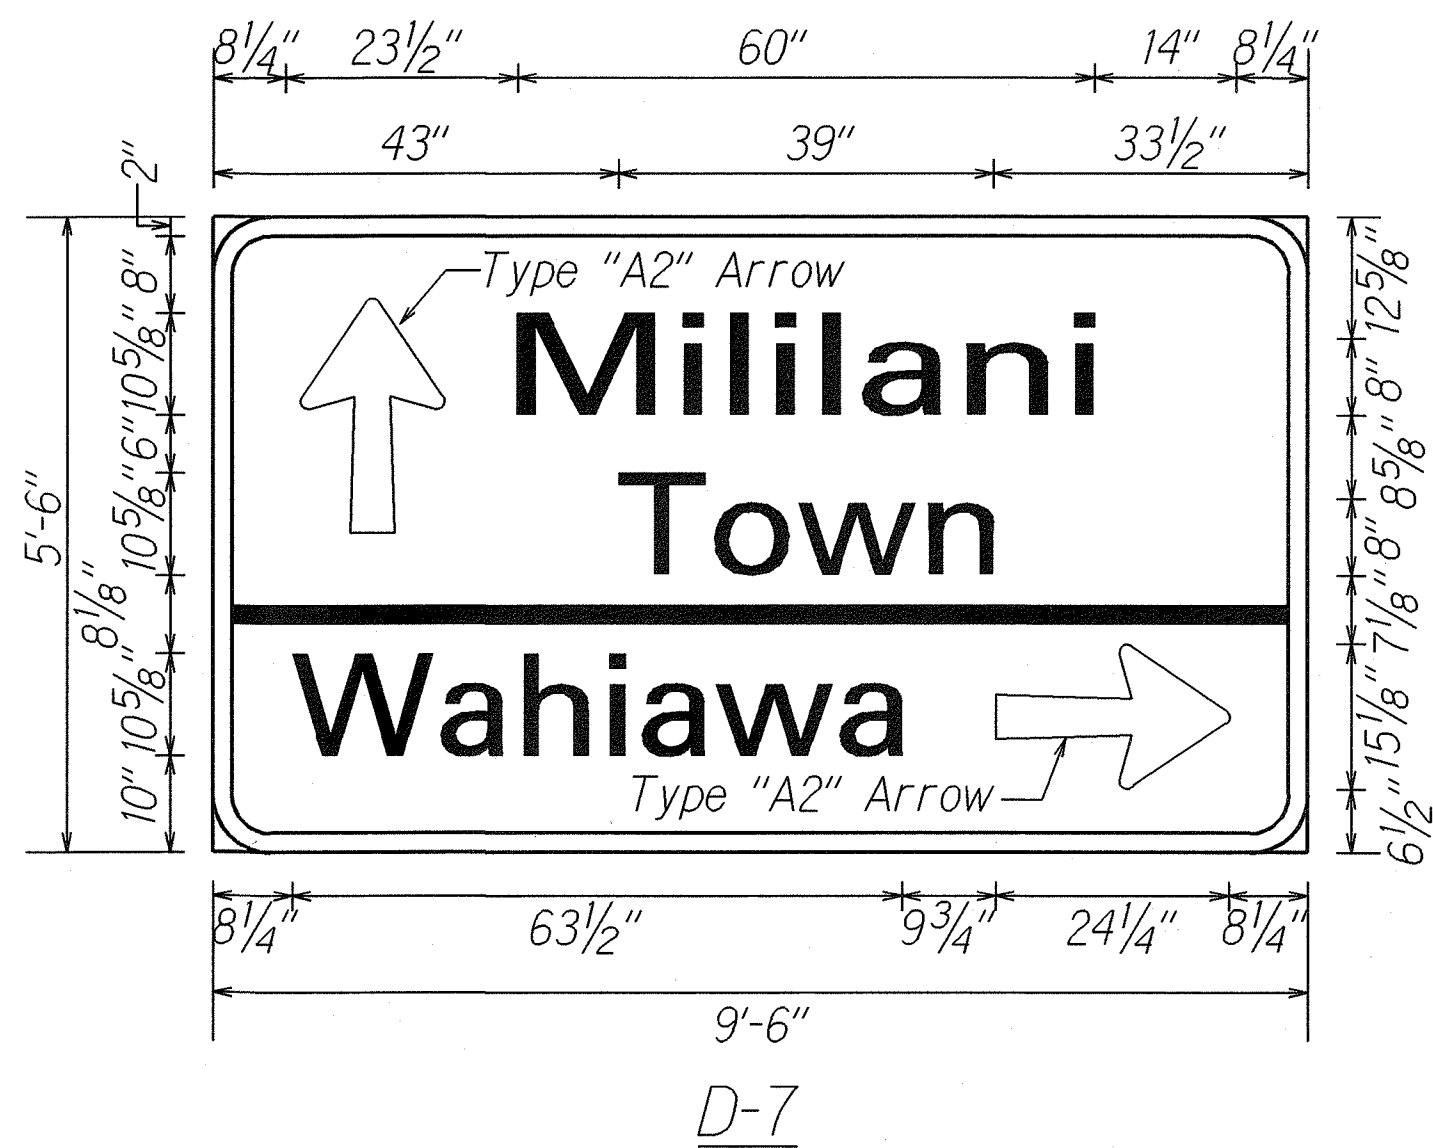

5/16/07	Added new Plan Sheet. Revised signs D-8, D-9, D-10, D-11 and D-13.
---------	---

DATE	REVISION
------	----------


STATE OF HAWAII DEPARTMENT OF TRANSPORTATION HIGHWAYS DIVISION DESTINATION & EXPRESSWAY SIGN PANEL LAYOUTS INTERSTATE ROUTE H-2 REHABILITATION Waipio Interchange & Mililani Interchange On/Off Ramps, Ka Uka Blvd., Meheula Pkwy. Overpass, & Kipapa Stream Bridge Federal Aid Project No. IM-H2-1(33) Not to Scale Date: Dec. 2006
--

SHEET No. T57A OF 63 SHEETS


ADD. 128S-1

SURVEY PLOTTED BY	DATE
DESIGNED BY	
QUANTITIES BY	
CHECKED BY	
ORIGINAL PLAN	
NOTE BOOK	
10/2/07	
ADD. 128S-1	


FED. ROAD DIST. NO.	STATE	FED. AID PROJ. NO.	FISCAL YEAR	SHEET NO.	TOTAL SHEETS
HAWAII	HAW.	IM-H2-1(33)	2007	ADD. 129	168

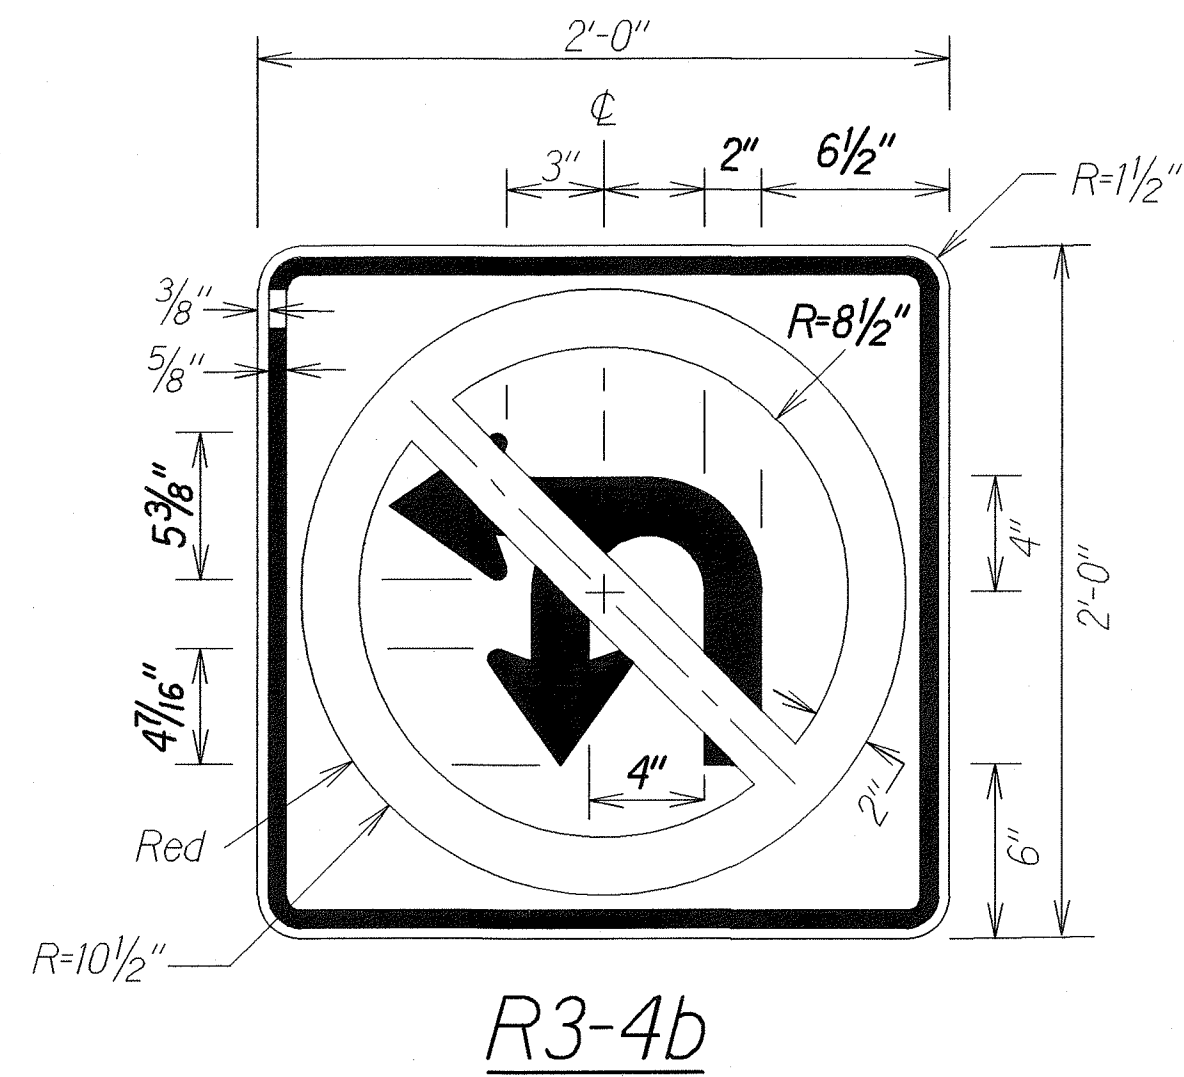


R3-4b

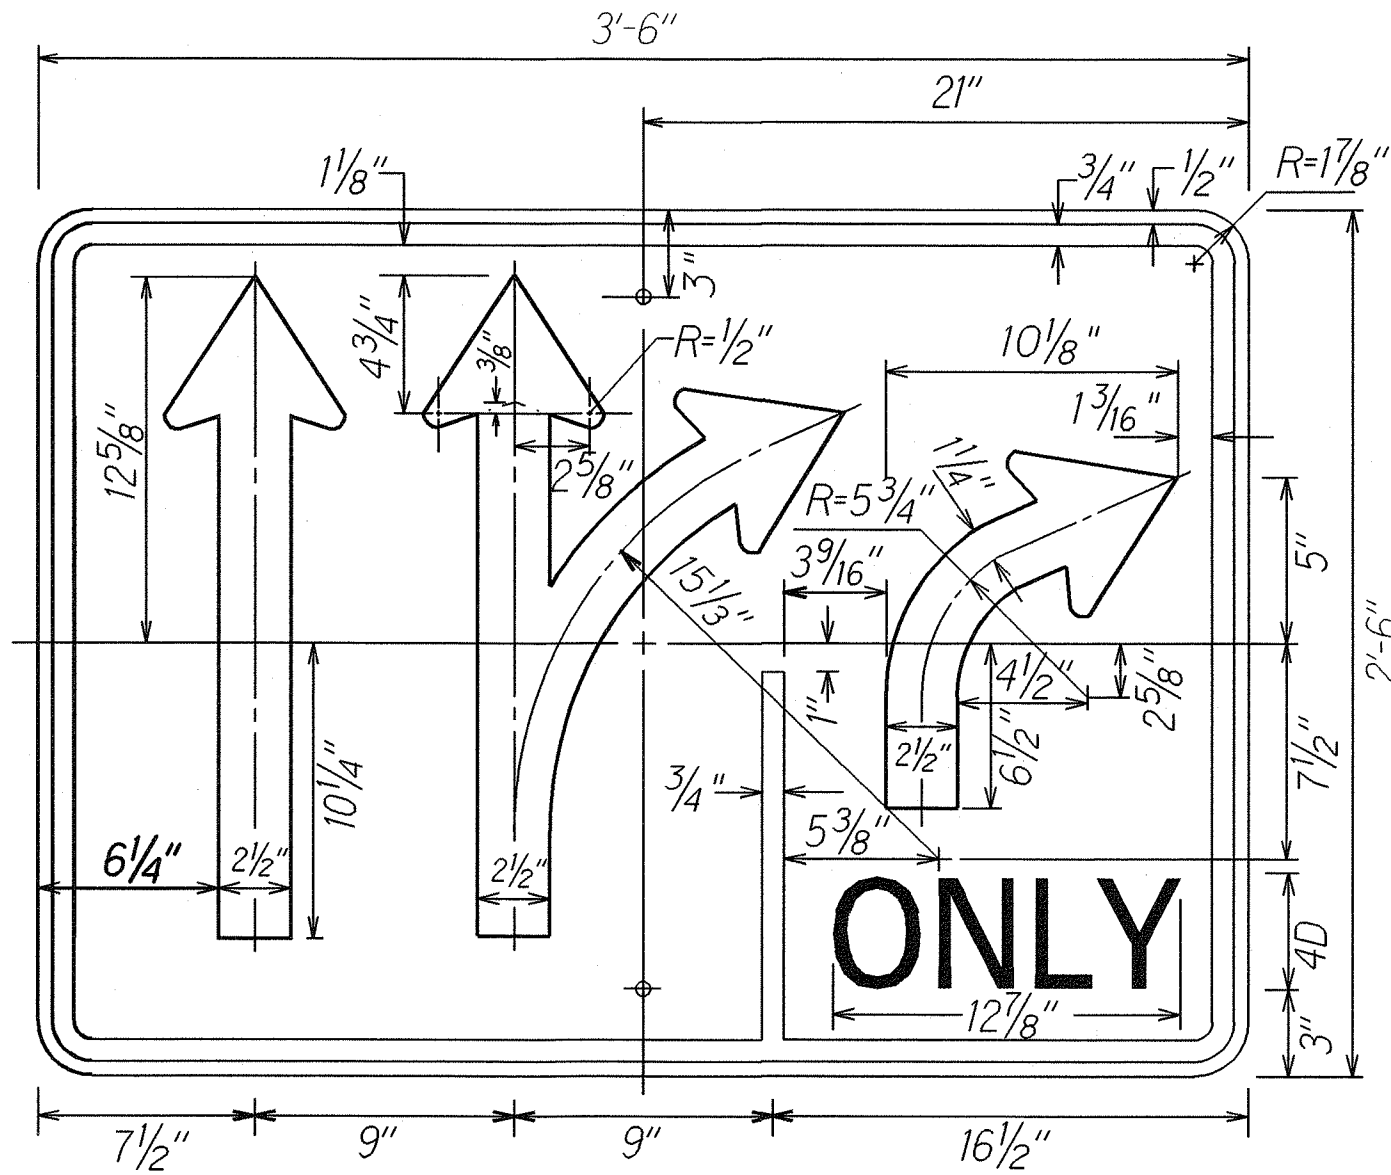


R3-8A

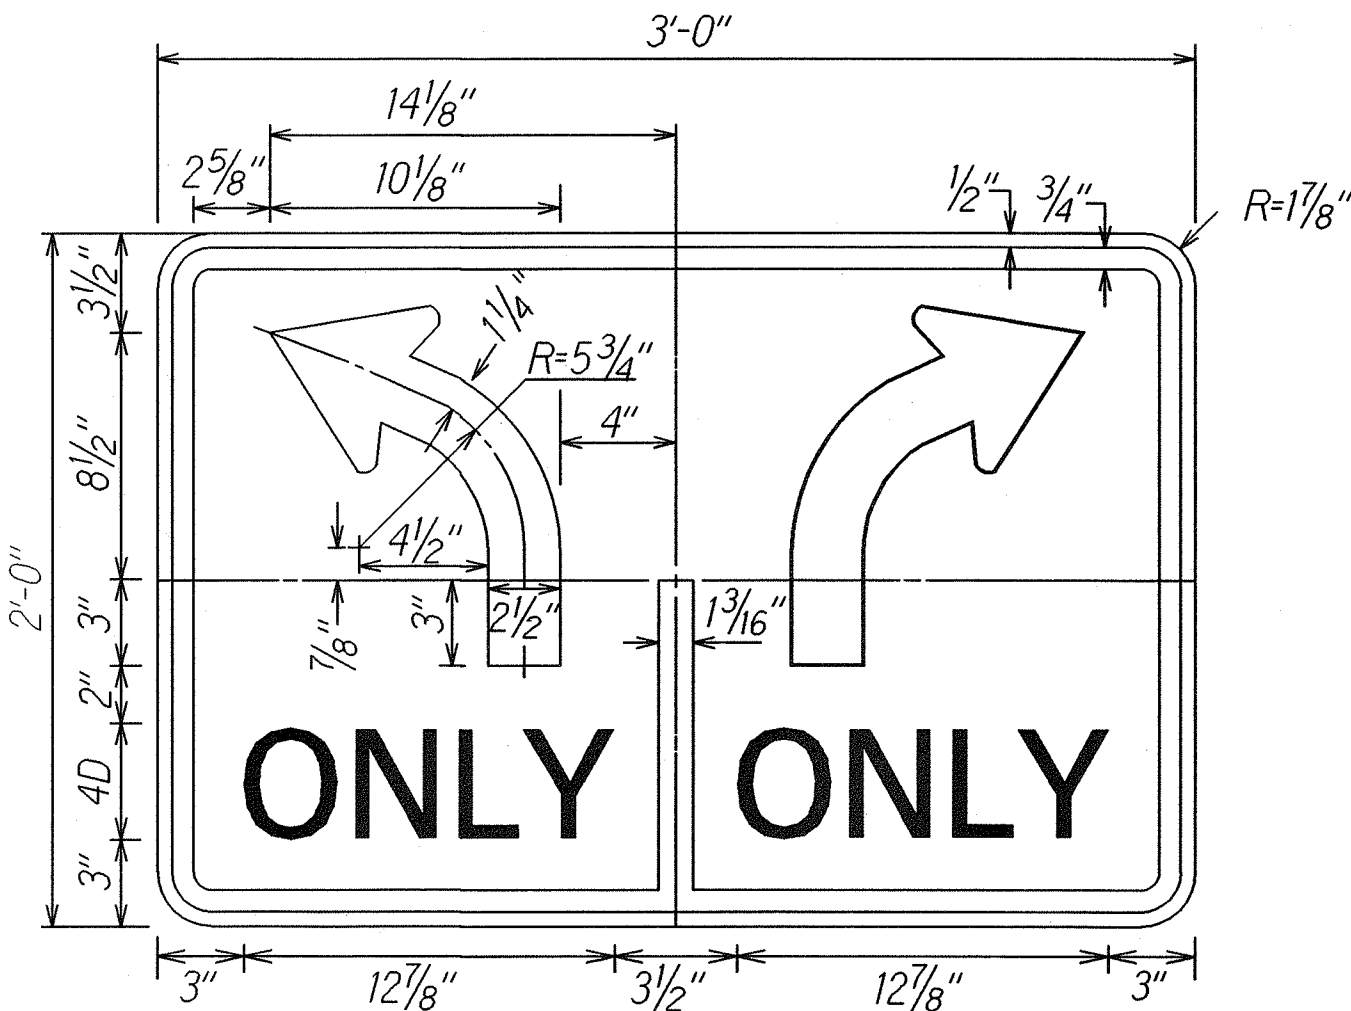


R3-8b

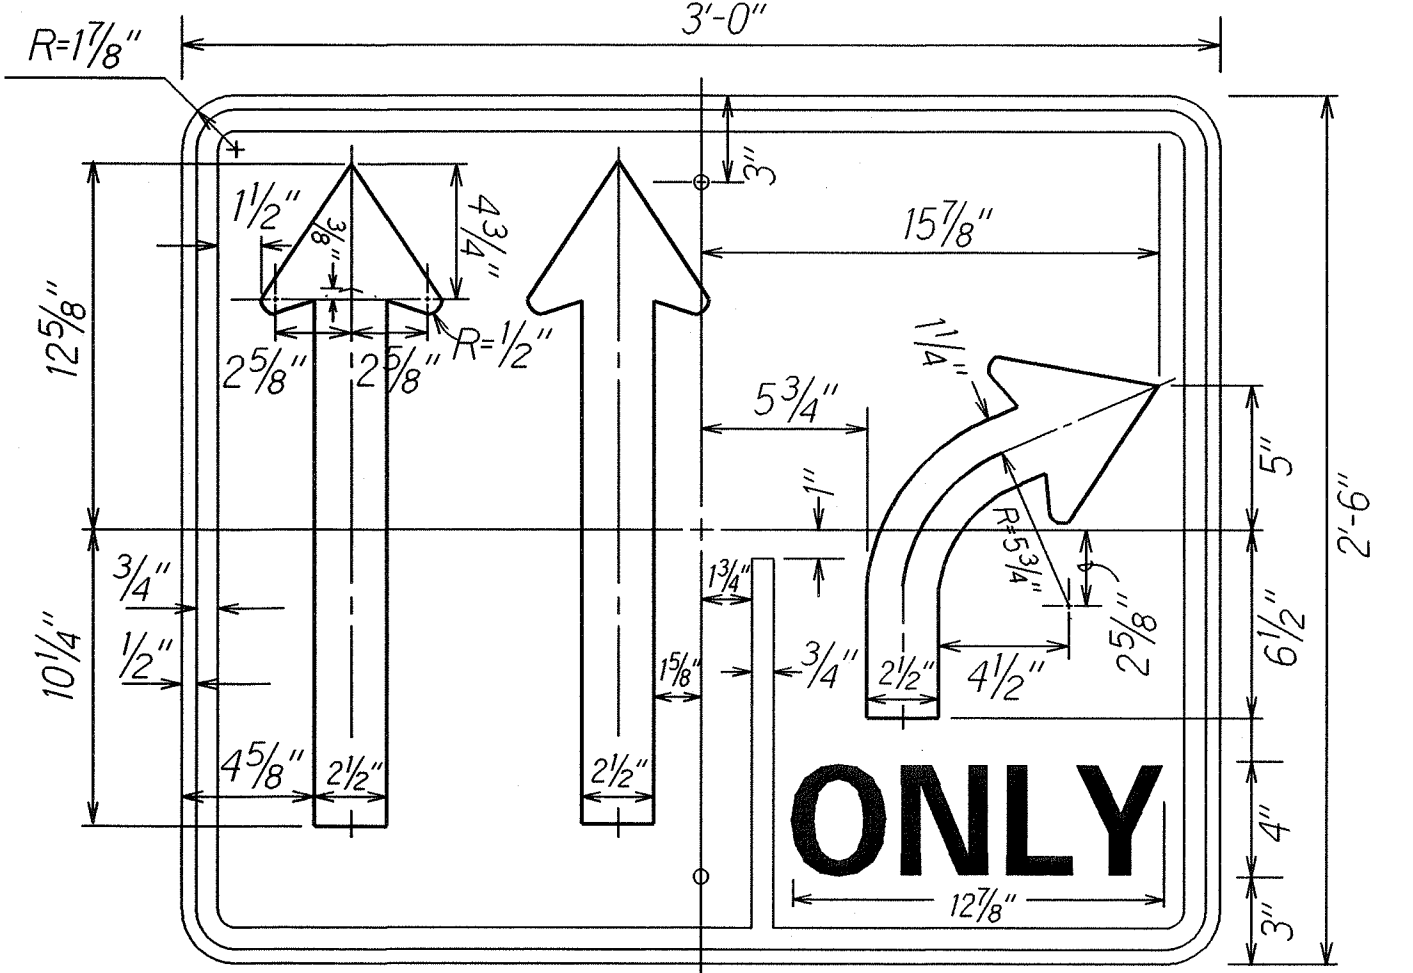


R3-8A(R)

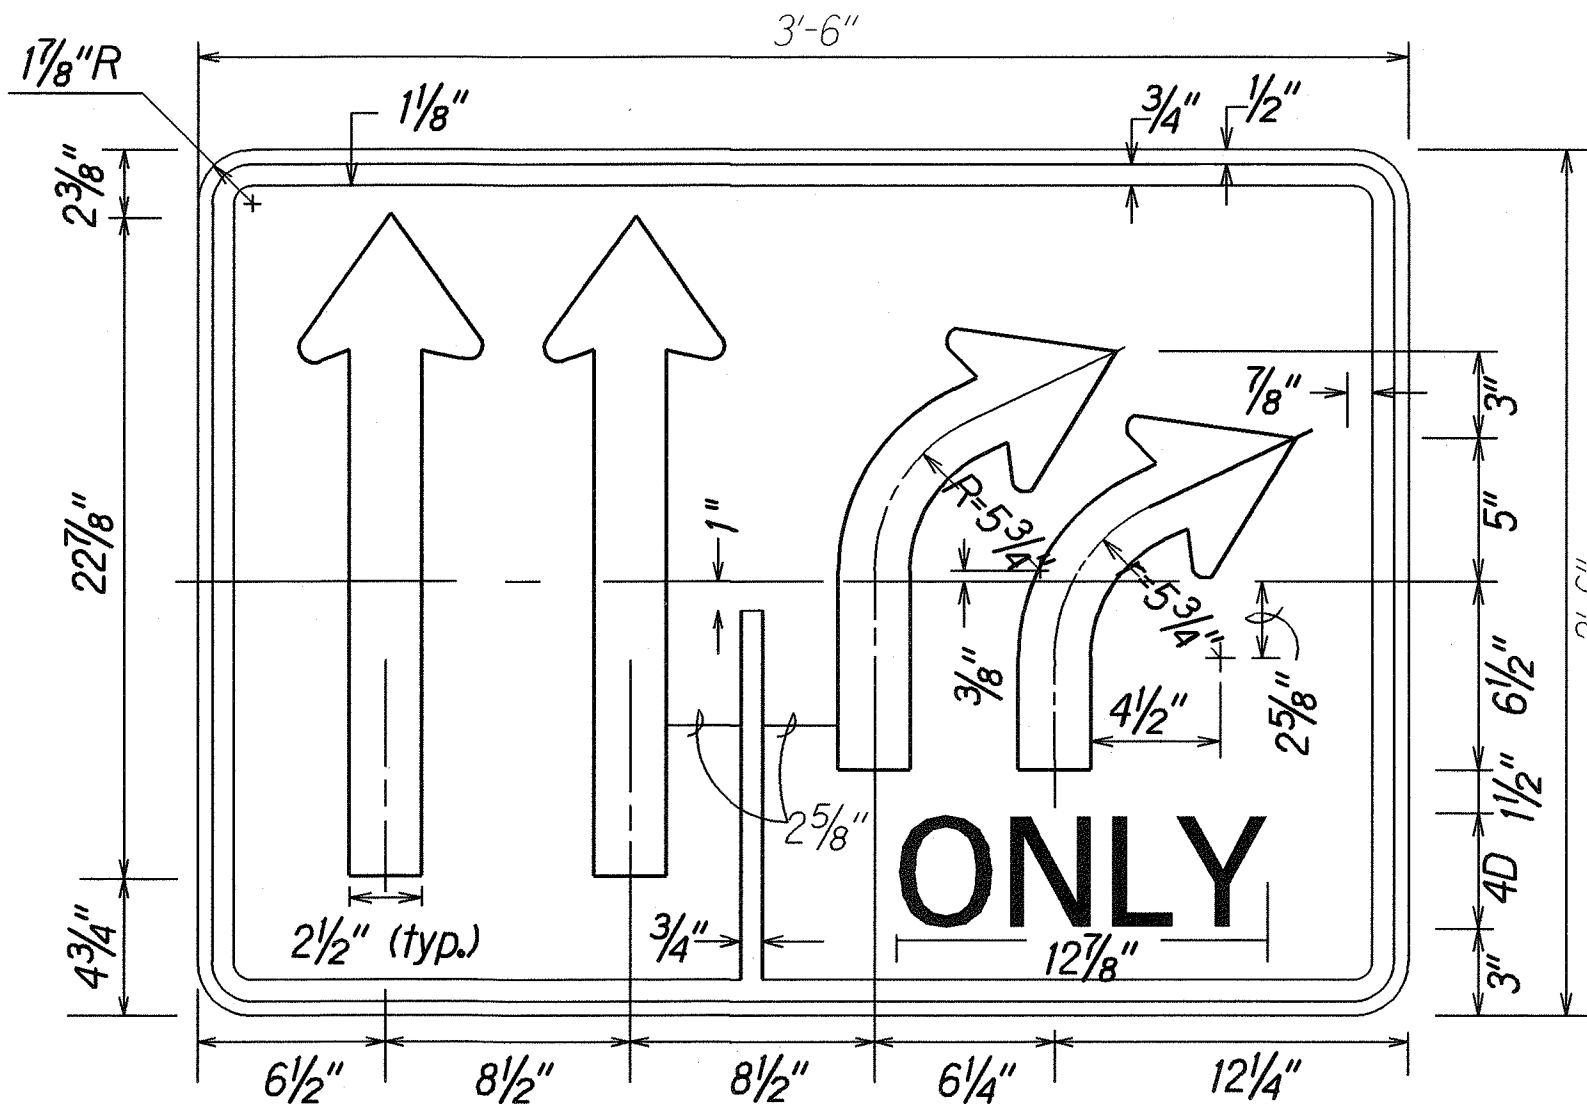


R3-23(R)

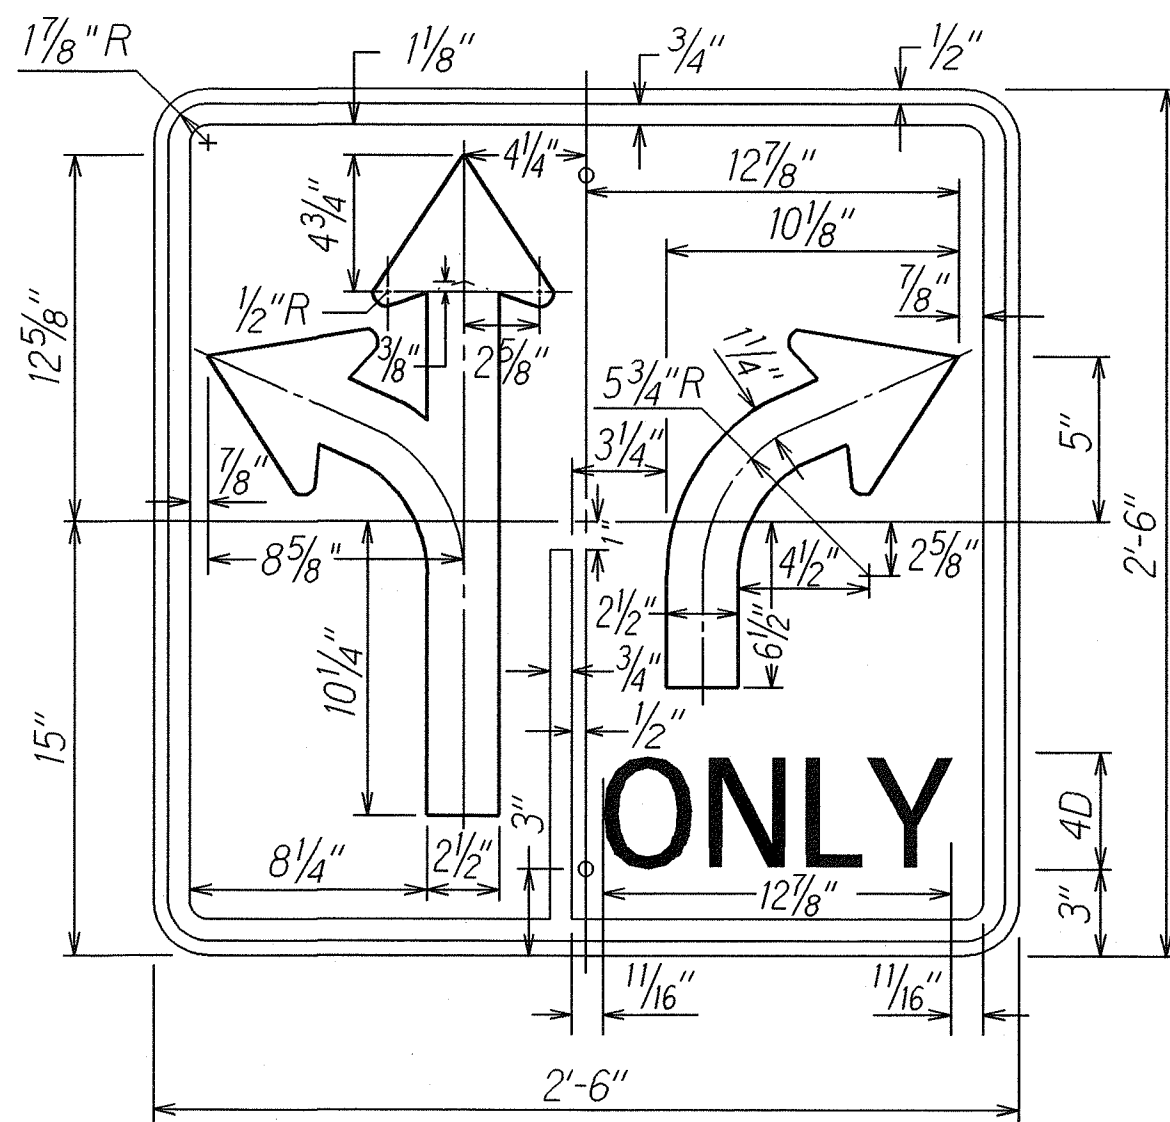

R3-31

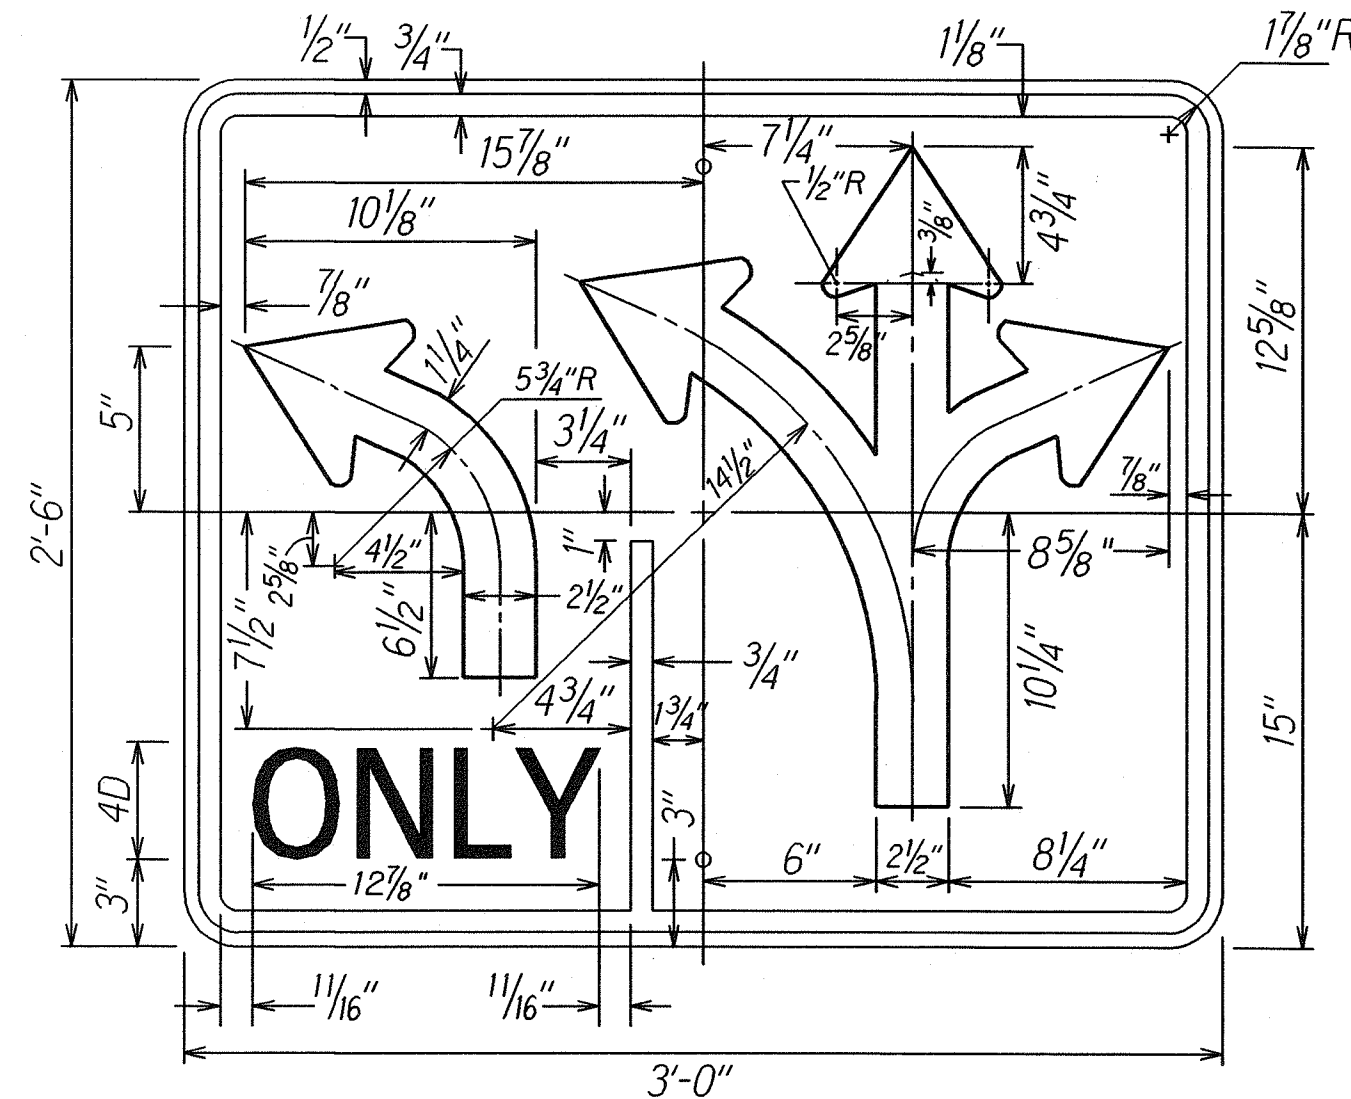


R3-32A

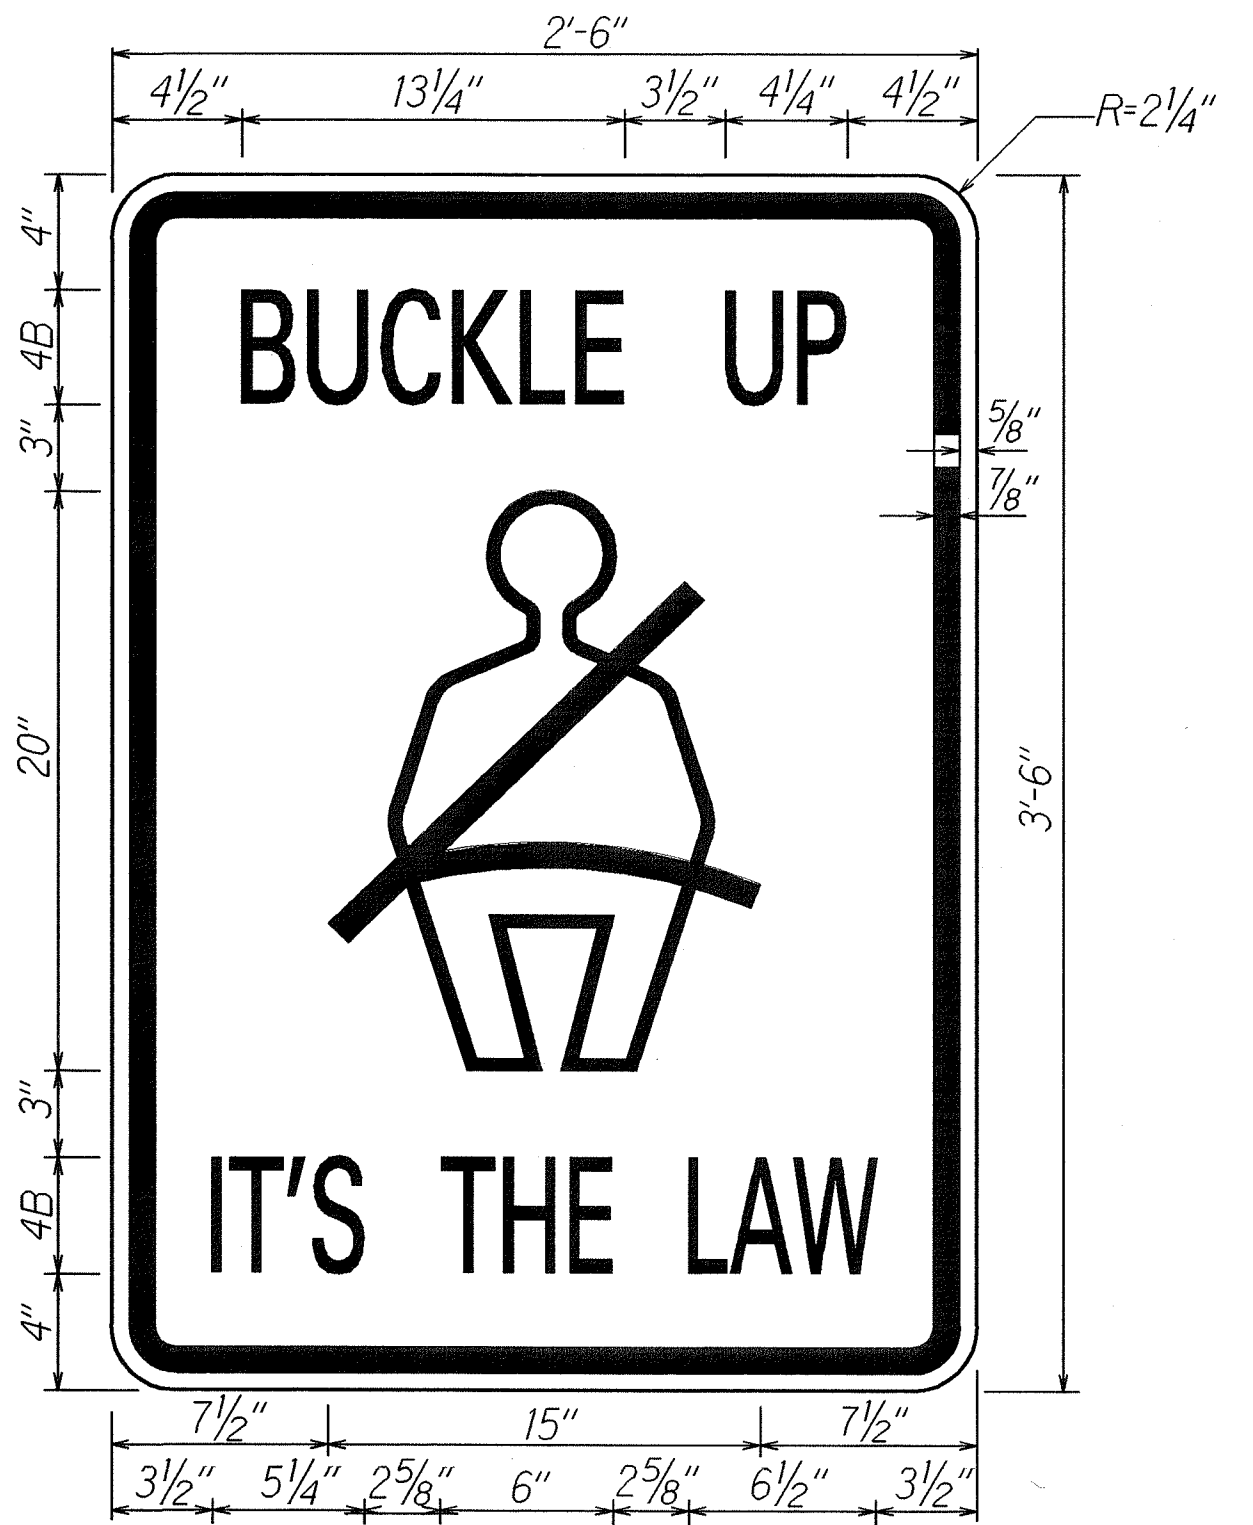

R16-1 (Top)



R8-9

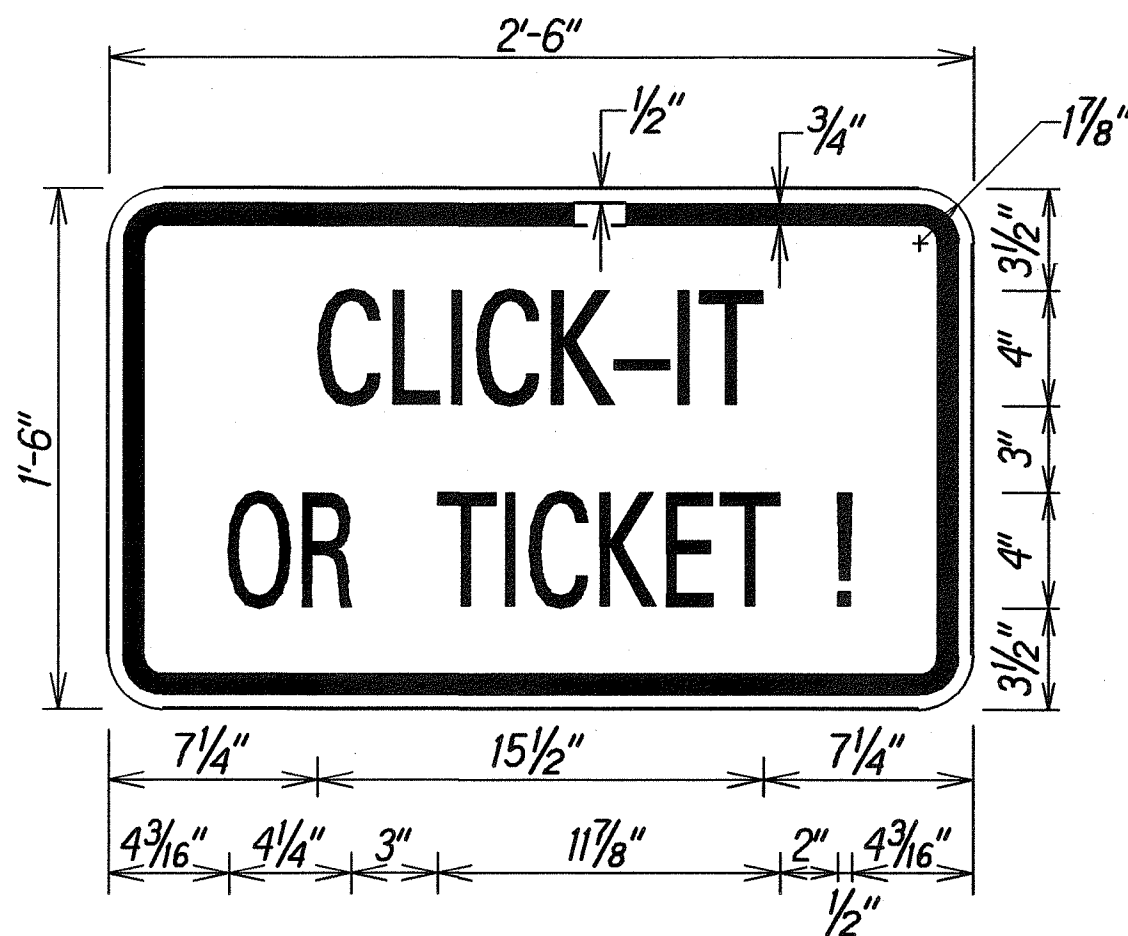

R16-1 (Bottom)

STATE OF HAWAII DEPARTMENT OF TRANSPORTATION HIGHWAYS DIVISION DESTINATION & EXPRESSWAY SIGN PANEL LAYOUTS INTERSTATE ROUTE H-2 REHABILITATION Waipio Interchange & Milliani Interchange On/Off Ramps, Ka Uka Blvd., Moheula Pkwy. Overpass, & Kipapa Stream Bridge Federal Aid Project No. IM-H2-1(33) Not to Scale Date: Dec. 2006

5/16/07	Revised signs.
DATE	REVISION

SHEET No. 758 OF 63 SHEETS