


FED. ROAD DIST. NO.	STATE	FED. AID PROJ. NO.	FISCAL YEAR	SHEET NO.	TOTAL SHEETS
HAWAII	HAW.	IM-H2-(33)	2007	29	168

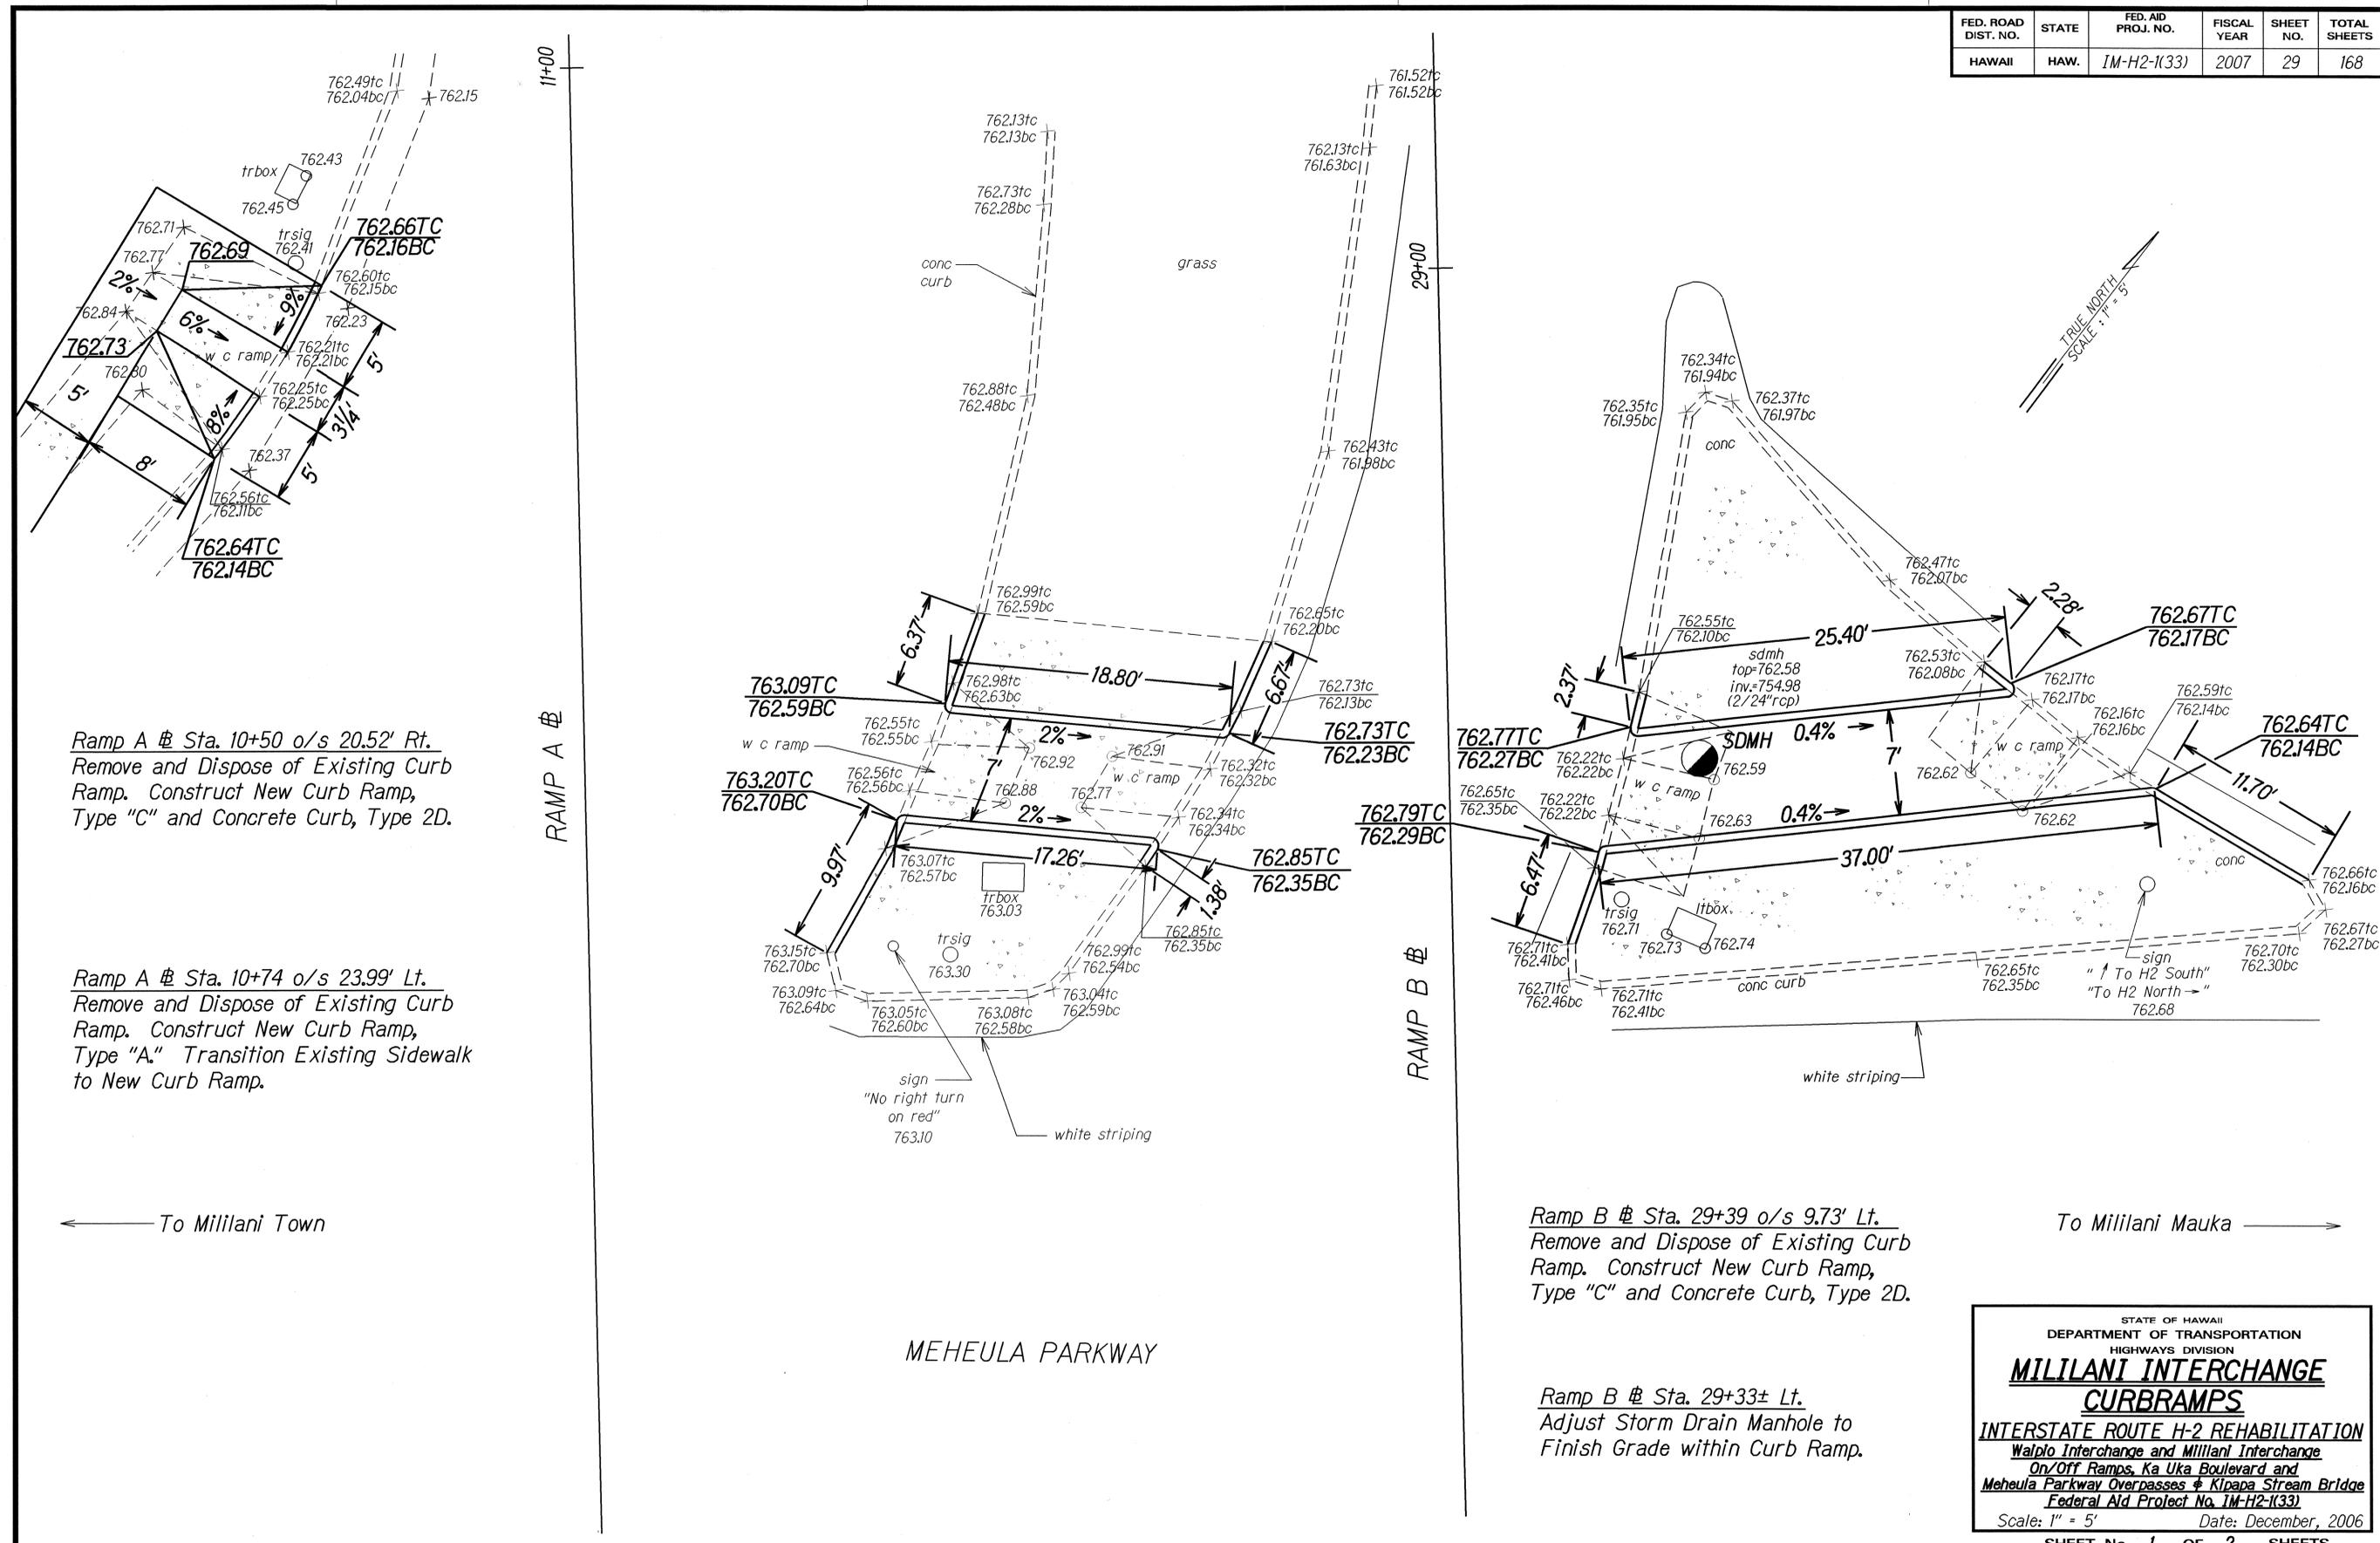

Ramp A @ Sta. 10+50 o/s 20.52' Rt.  
Remove and Dispose of Existing Curb Ramp. Construct New Curb Ramp, Type "C" and Concrete Curb, Type 2D.

Ramp A @ Sta. 10+74 o/s 23.99' Lt.  
Remove and Dispose of Existing Curb Ramp. Construct New Curb Ramp, Type "A." Transition Existing Sidewalk to New Curb Ramp.

Ramp B @ Sta. 29+39 o/s 9.73' Lt.  
Remove and Dispose of Existing Curb Ramp. Construct New Curb Ramp, Type "C" and Concrete Curb, Type 2D.

Ramp B @ Sta. 29+33± Lt.  
Adjust Storm Drain Manhole to Finish Grade within Curb Ramp.

ORIGINAL PLAN	DATE
DESIGNED BY	
QUANTITIES BY	
CHECKED BY	

STATE OF HAWAII  
DEPARTMENT OF TRANSPORTATION  
HIGHWAYS DIVISION


**MILILANI INTERCHANGE**  
**CURBRAMPS**

INTERSTATE ROUTE H-2 REHABILITATION  
Waipio Interchange and Mililani Interchange  
On/Off Ramps, Ka Uka Boulevard and  
Meheula Parkway Overpasses & Kipapa Stream Bridge  
Federal Aid Project No. IM-H2-(33)

Scale: 1" = 5' Date: December, 2006

SHEET No. 1 OF 2 SHEETS

FED. ROAD DIST. NO.	STATE	FED. AID PROJ. NO.	FISCAL YEAR	SHEET NO.	TOTAL SHEETS
HAWAII	HAW.	IM-H2-1(33)	2006	30	168

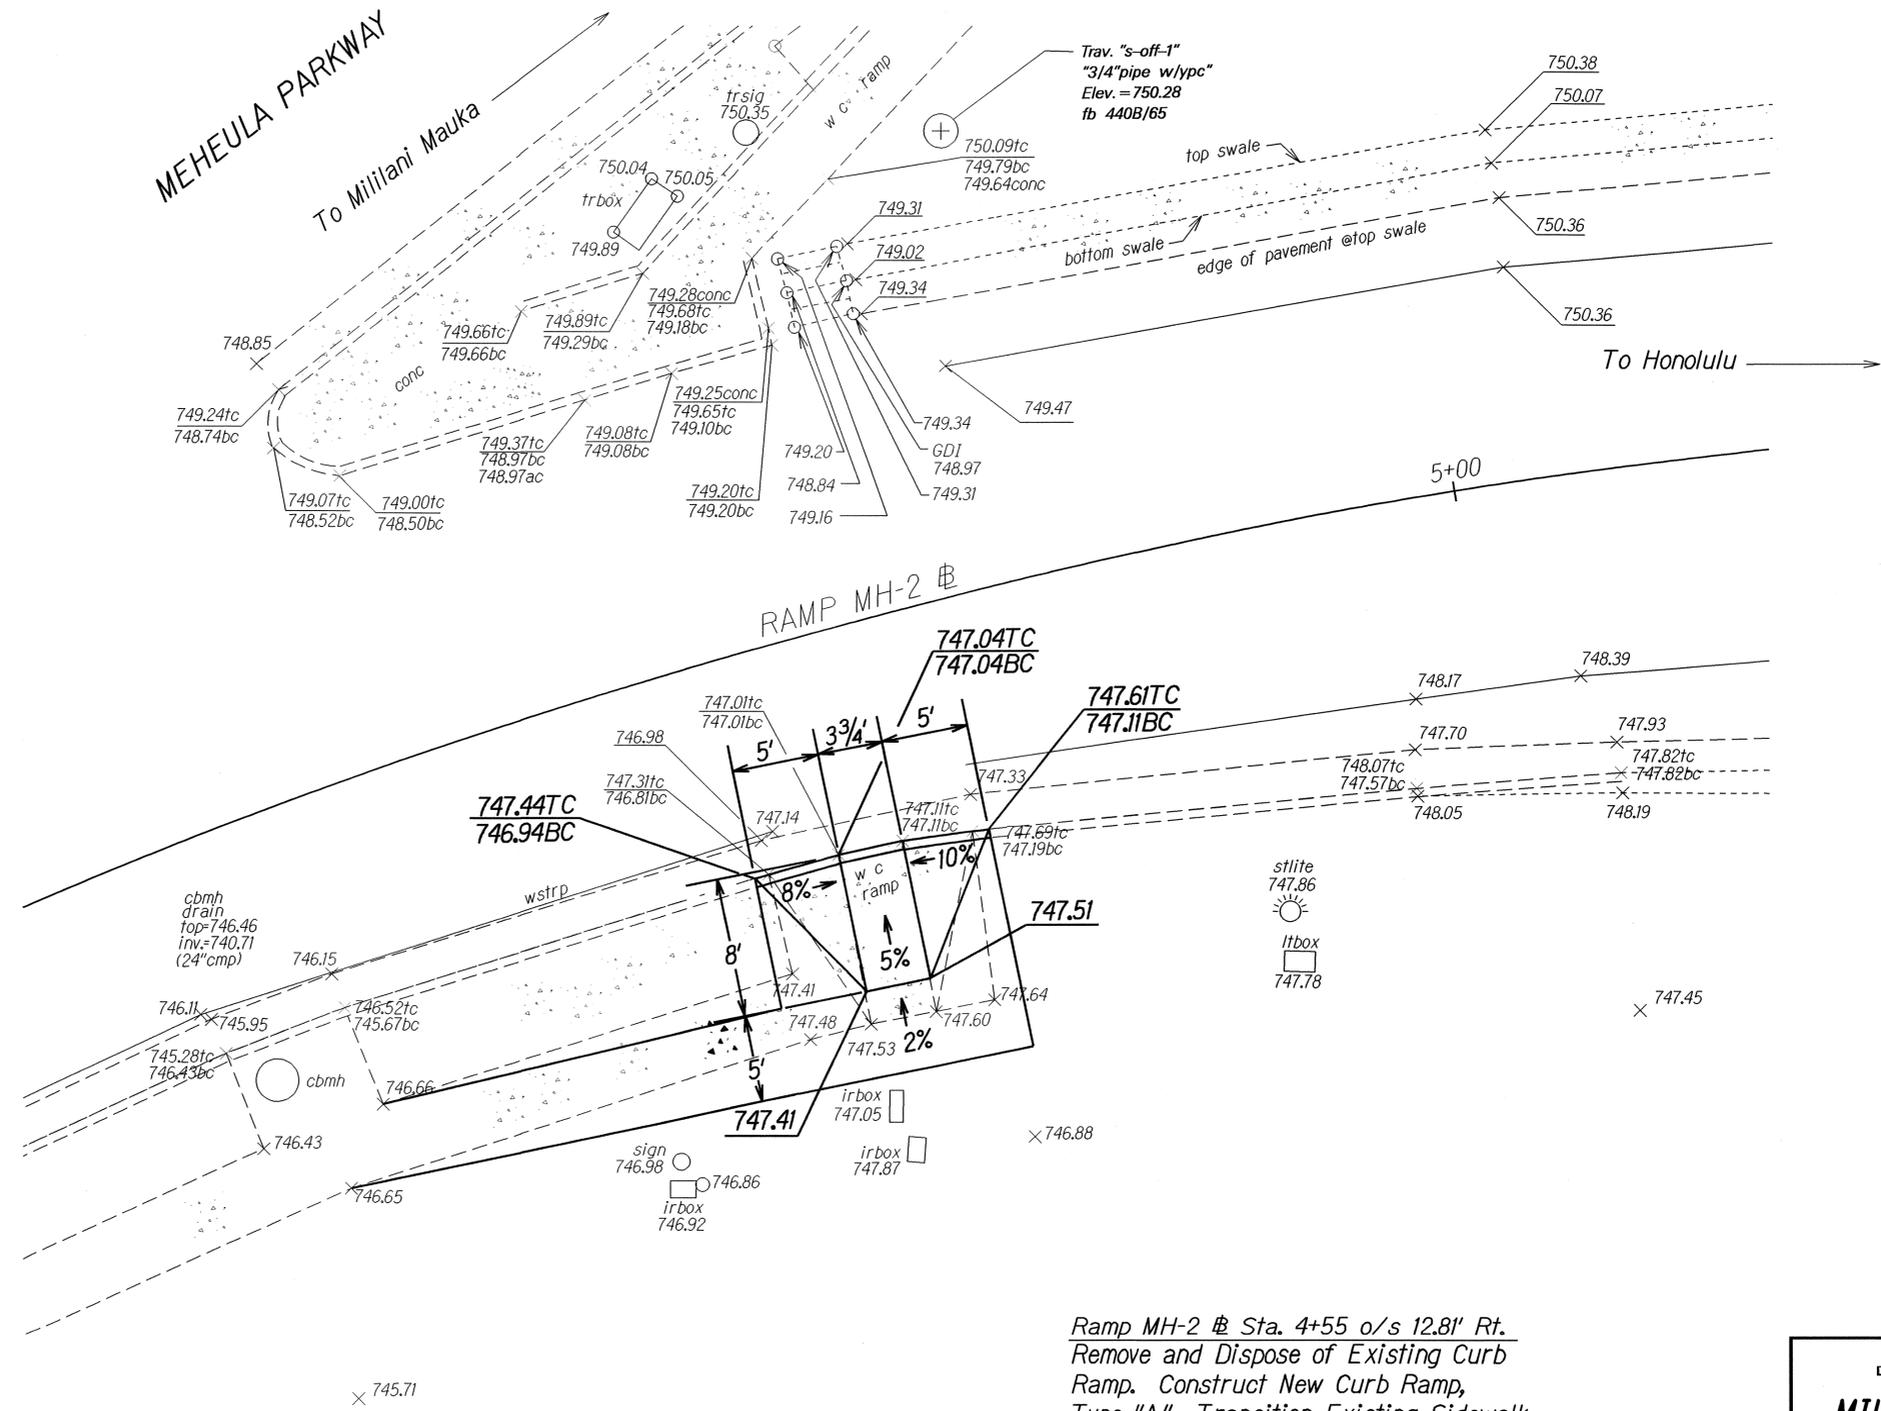

TRUE NORTH  
SCALE: 1" = 5'

ORIGINAL PLAN	DATE
DESIGNED BY	
NOTED BY	
CHECKED BY	

Ramp MH-2 @ Sta. 4+55 o/s 12.81' Rt.  
Remove and Dispose of Existing Curb Ramp.  
Construct New Curb Ramp,  
Type "A." Transition Existing Sidewalk  
to New Curb Ramp.

STATE OF HAWAII  
DEPARTMENT OF TRANSPORTATION  
HIGHWAYS DIVISION  
**MILILANI INTERCHANGE**  
**CURBRAMPS**  
INTERSTATE ROUTE H-2 REHABILITATION  
Waipio Interchange and Mililani Interchange  
On/Off Ramps, Ka Uka Boulevard and  
Meheula Parkway Overpasses & Kipapa Stream Bridge  
Federal Aid Project No. IM-H2-1(33)  
Scale: 1" = 5' Date: December, 2006  
SHEET No. 2 OF 2 SHEETS