

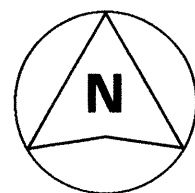
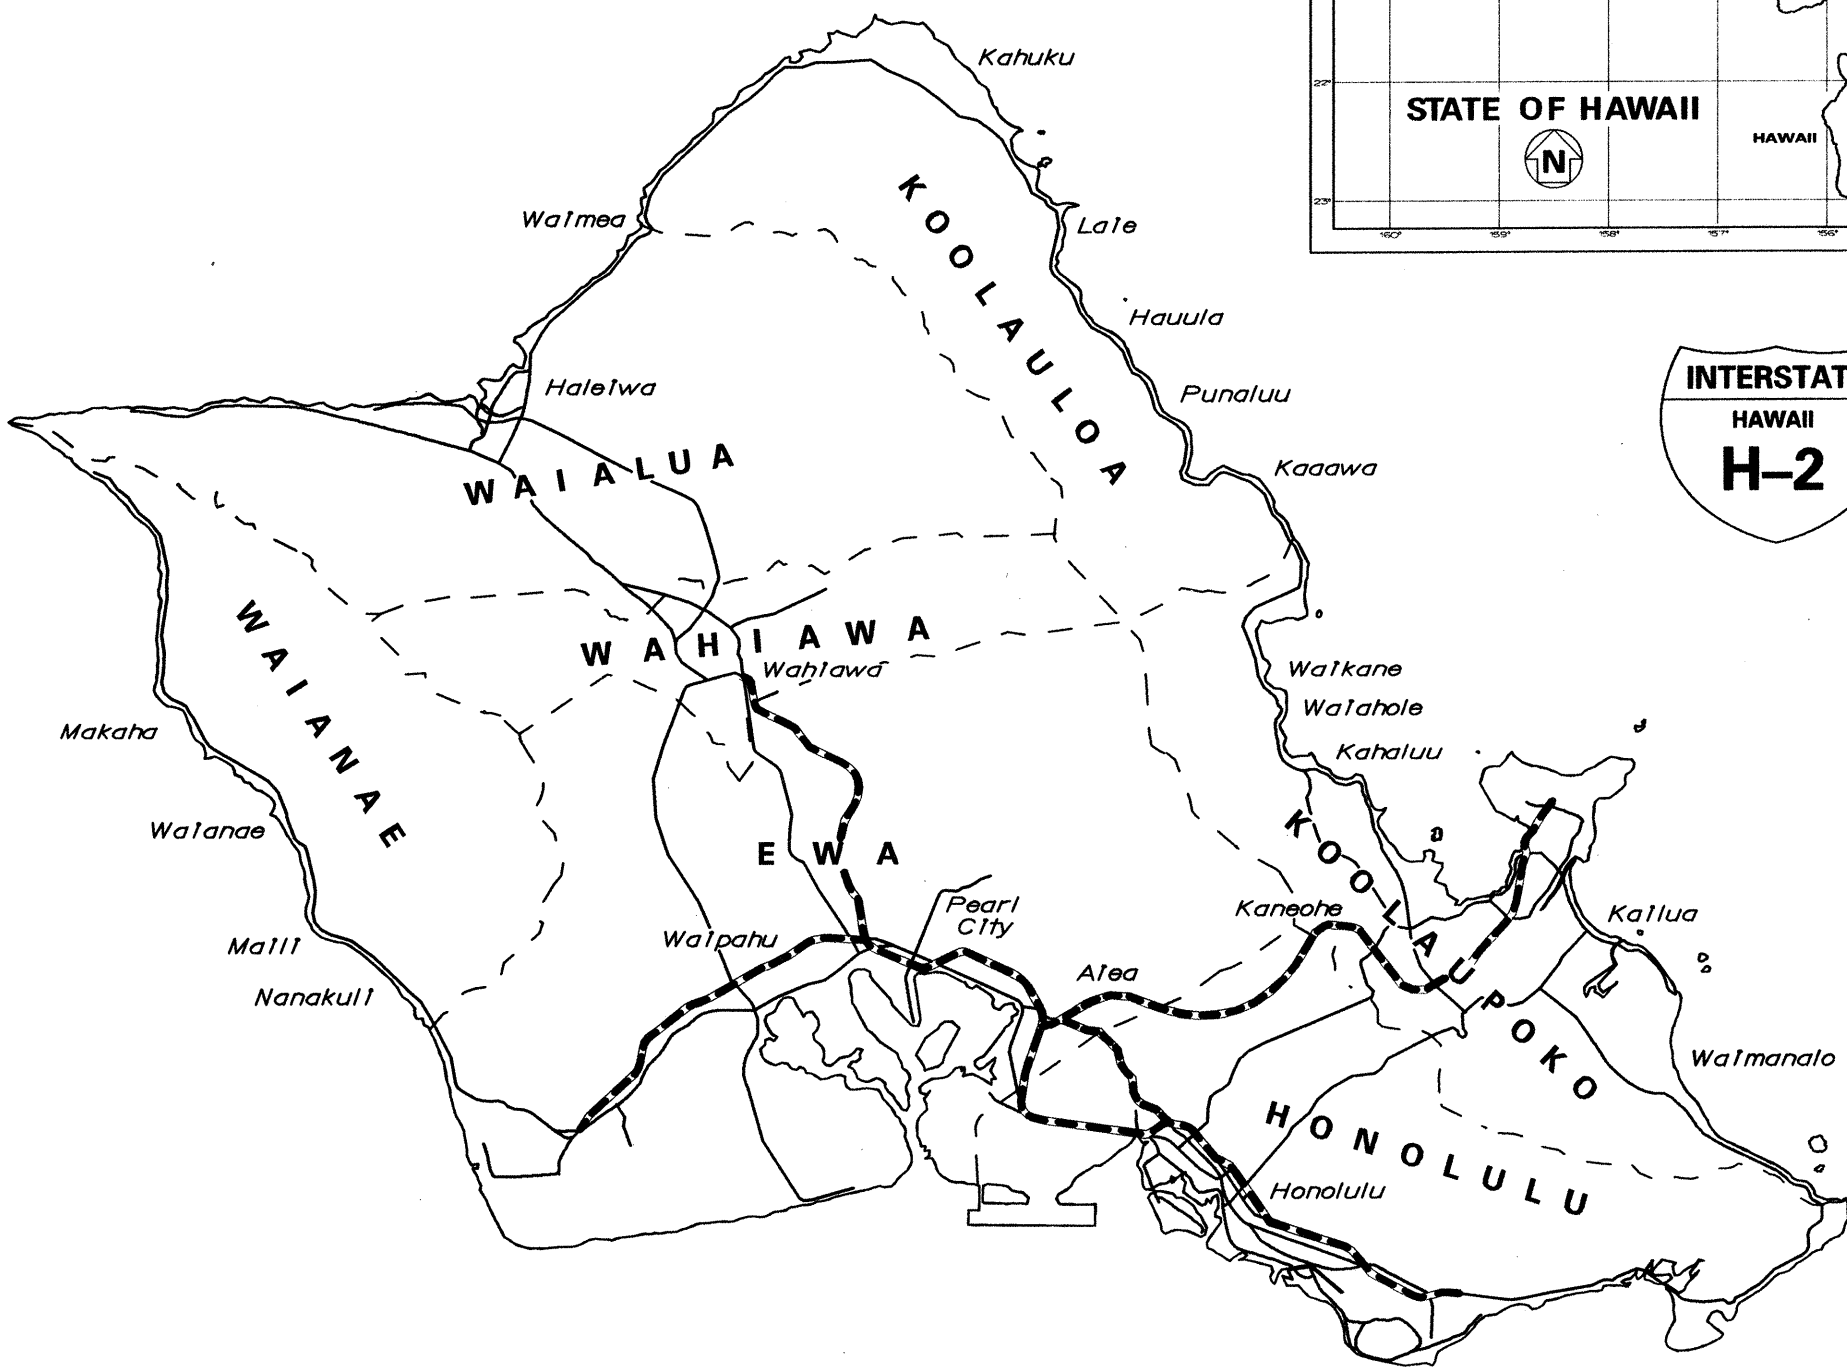
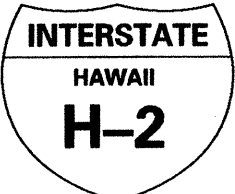
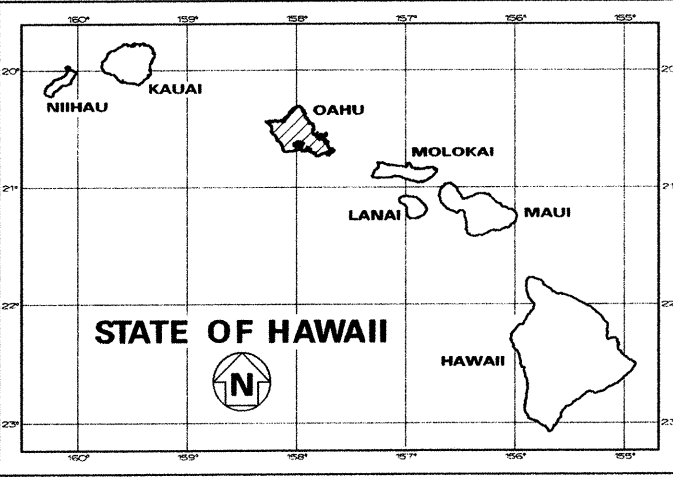
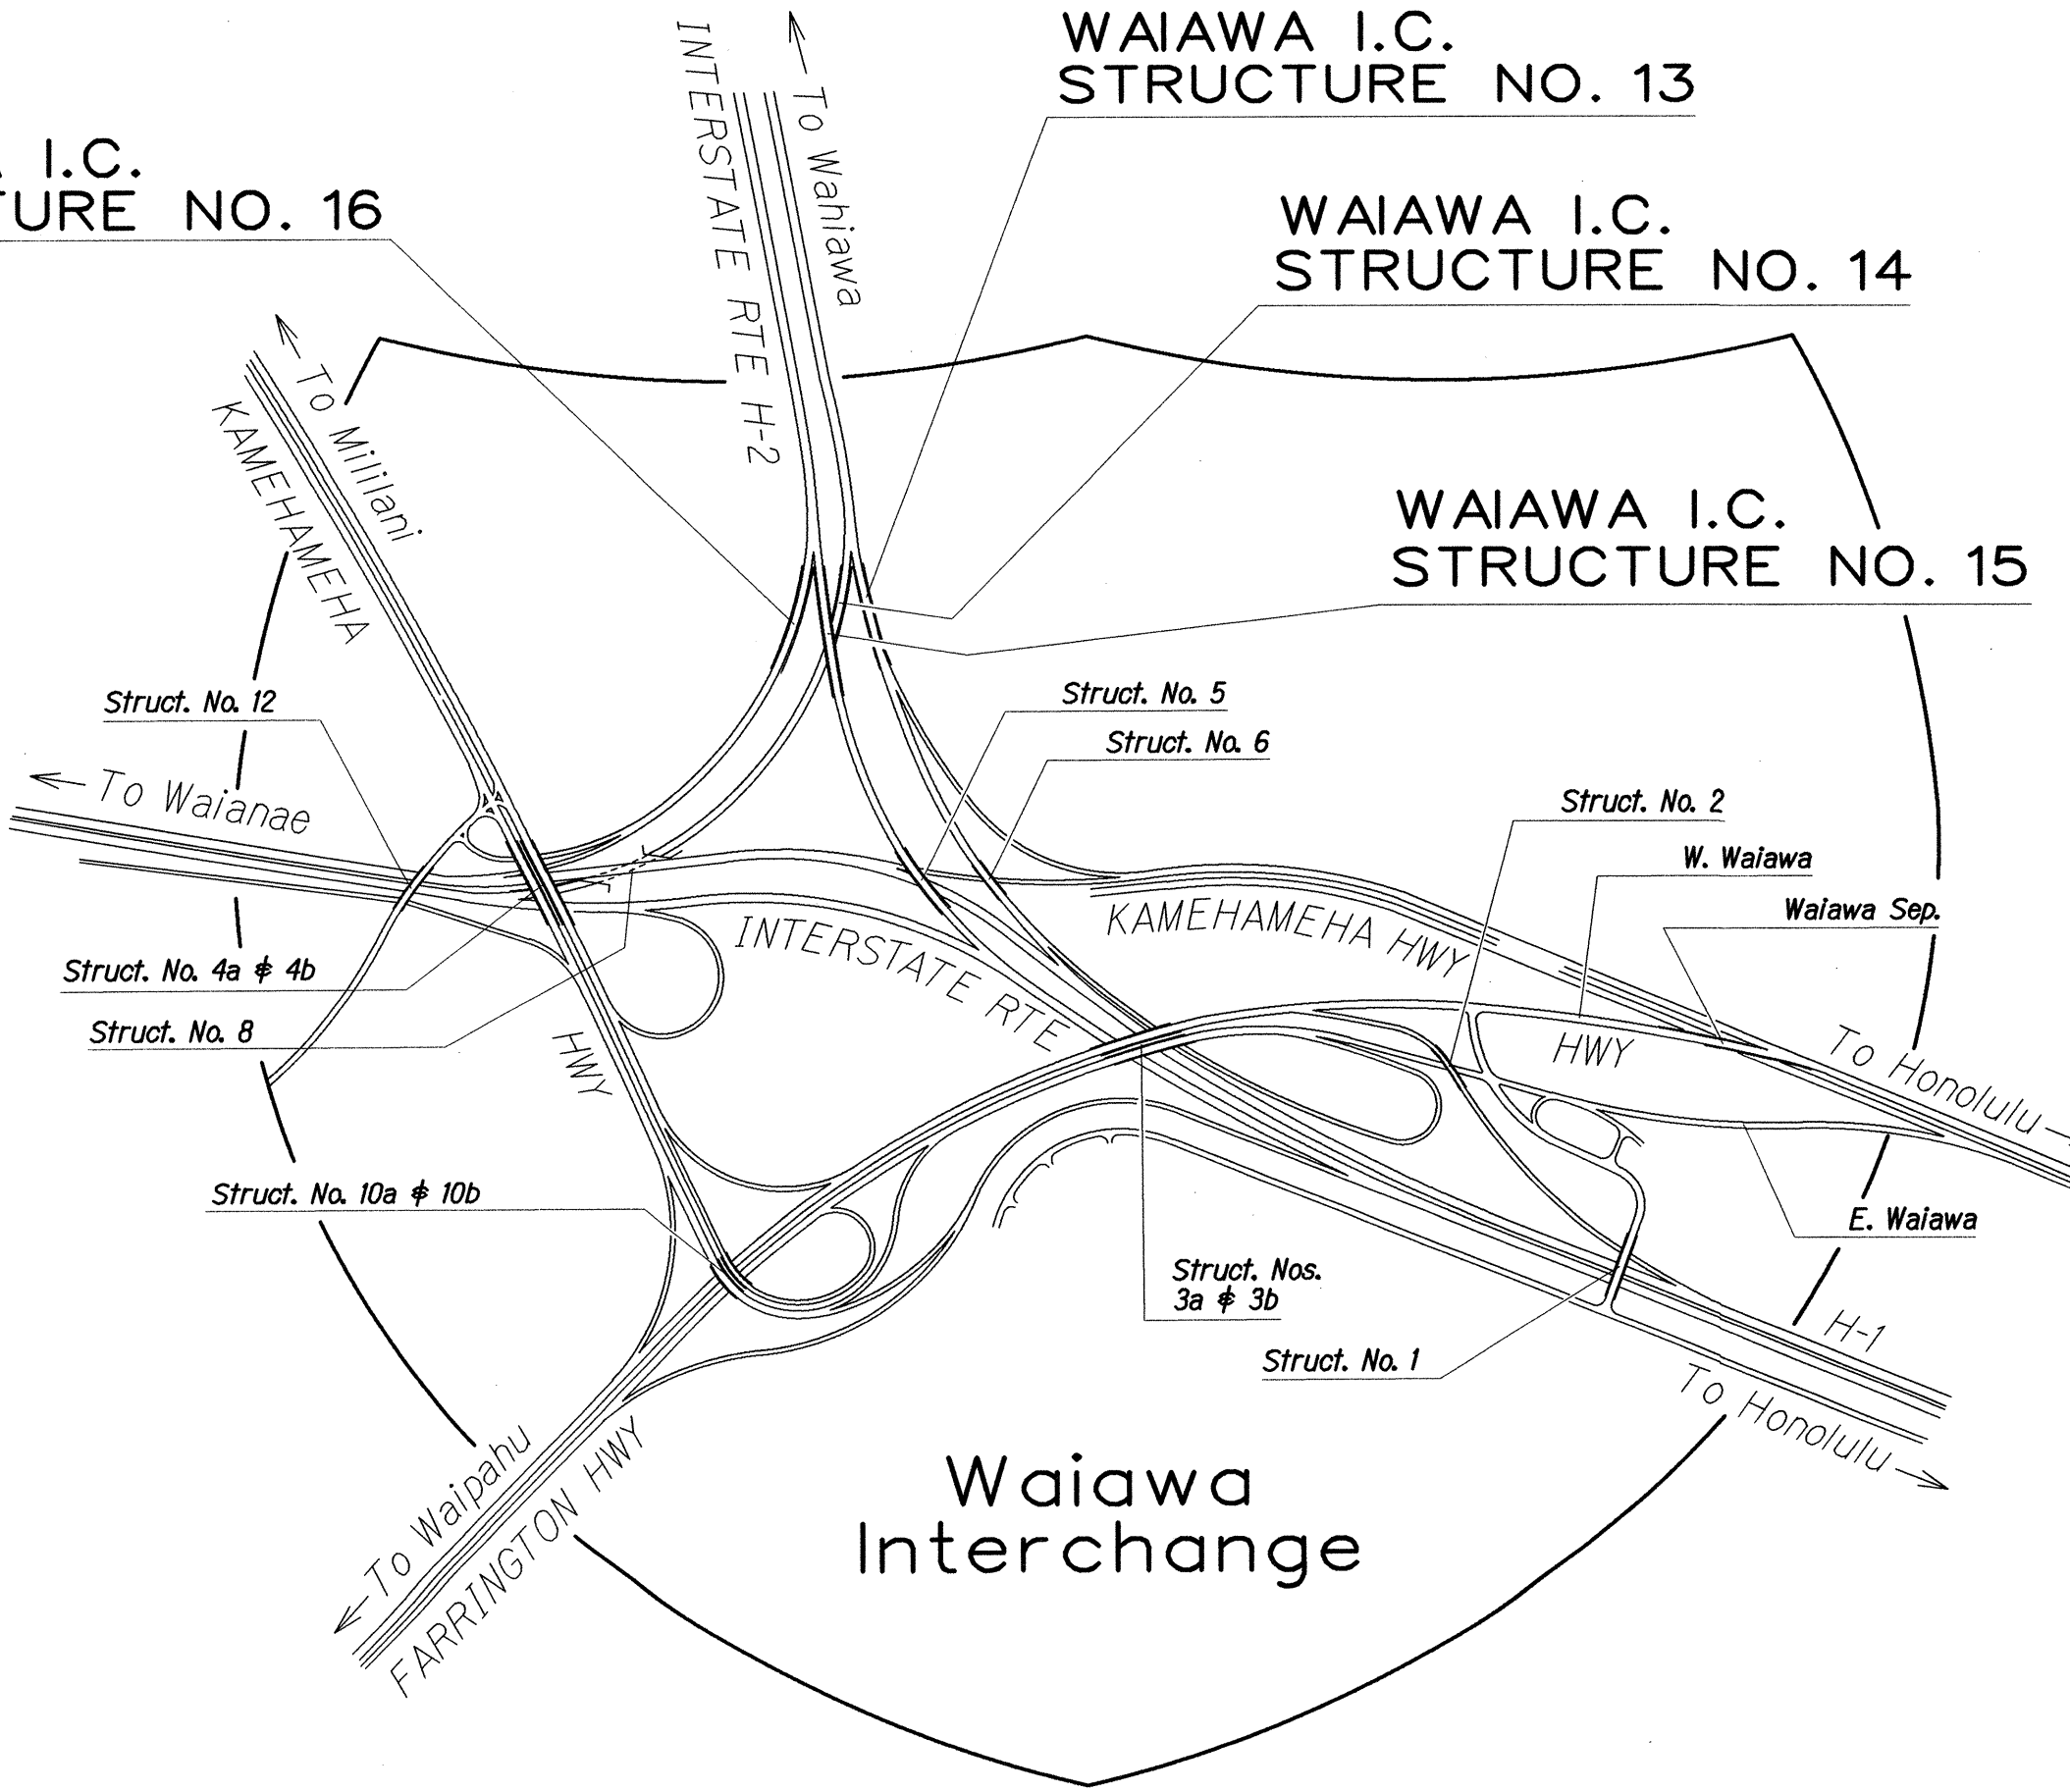


FED. ROAD DIST. NO.	STATE	PROJ. NO.	FISCAL YEAR	SHEET NO.	TOTAL SHEETS
HAWAII	HAW.	H2A/G-02-05M	2014	6	30

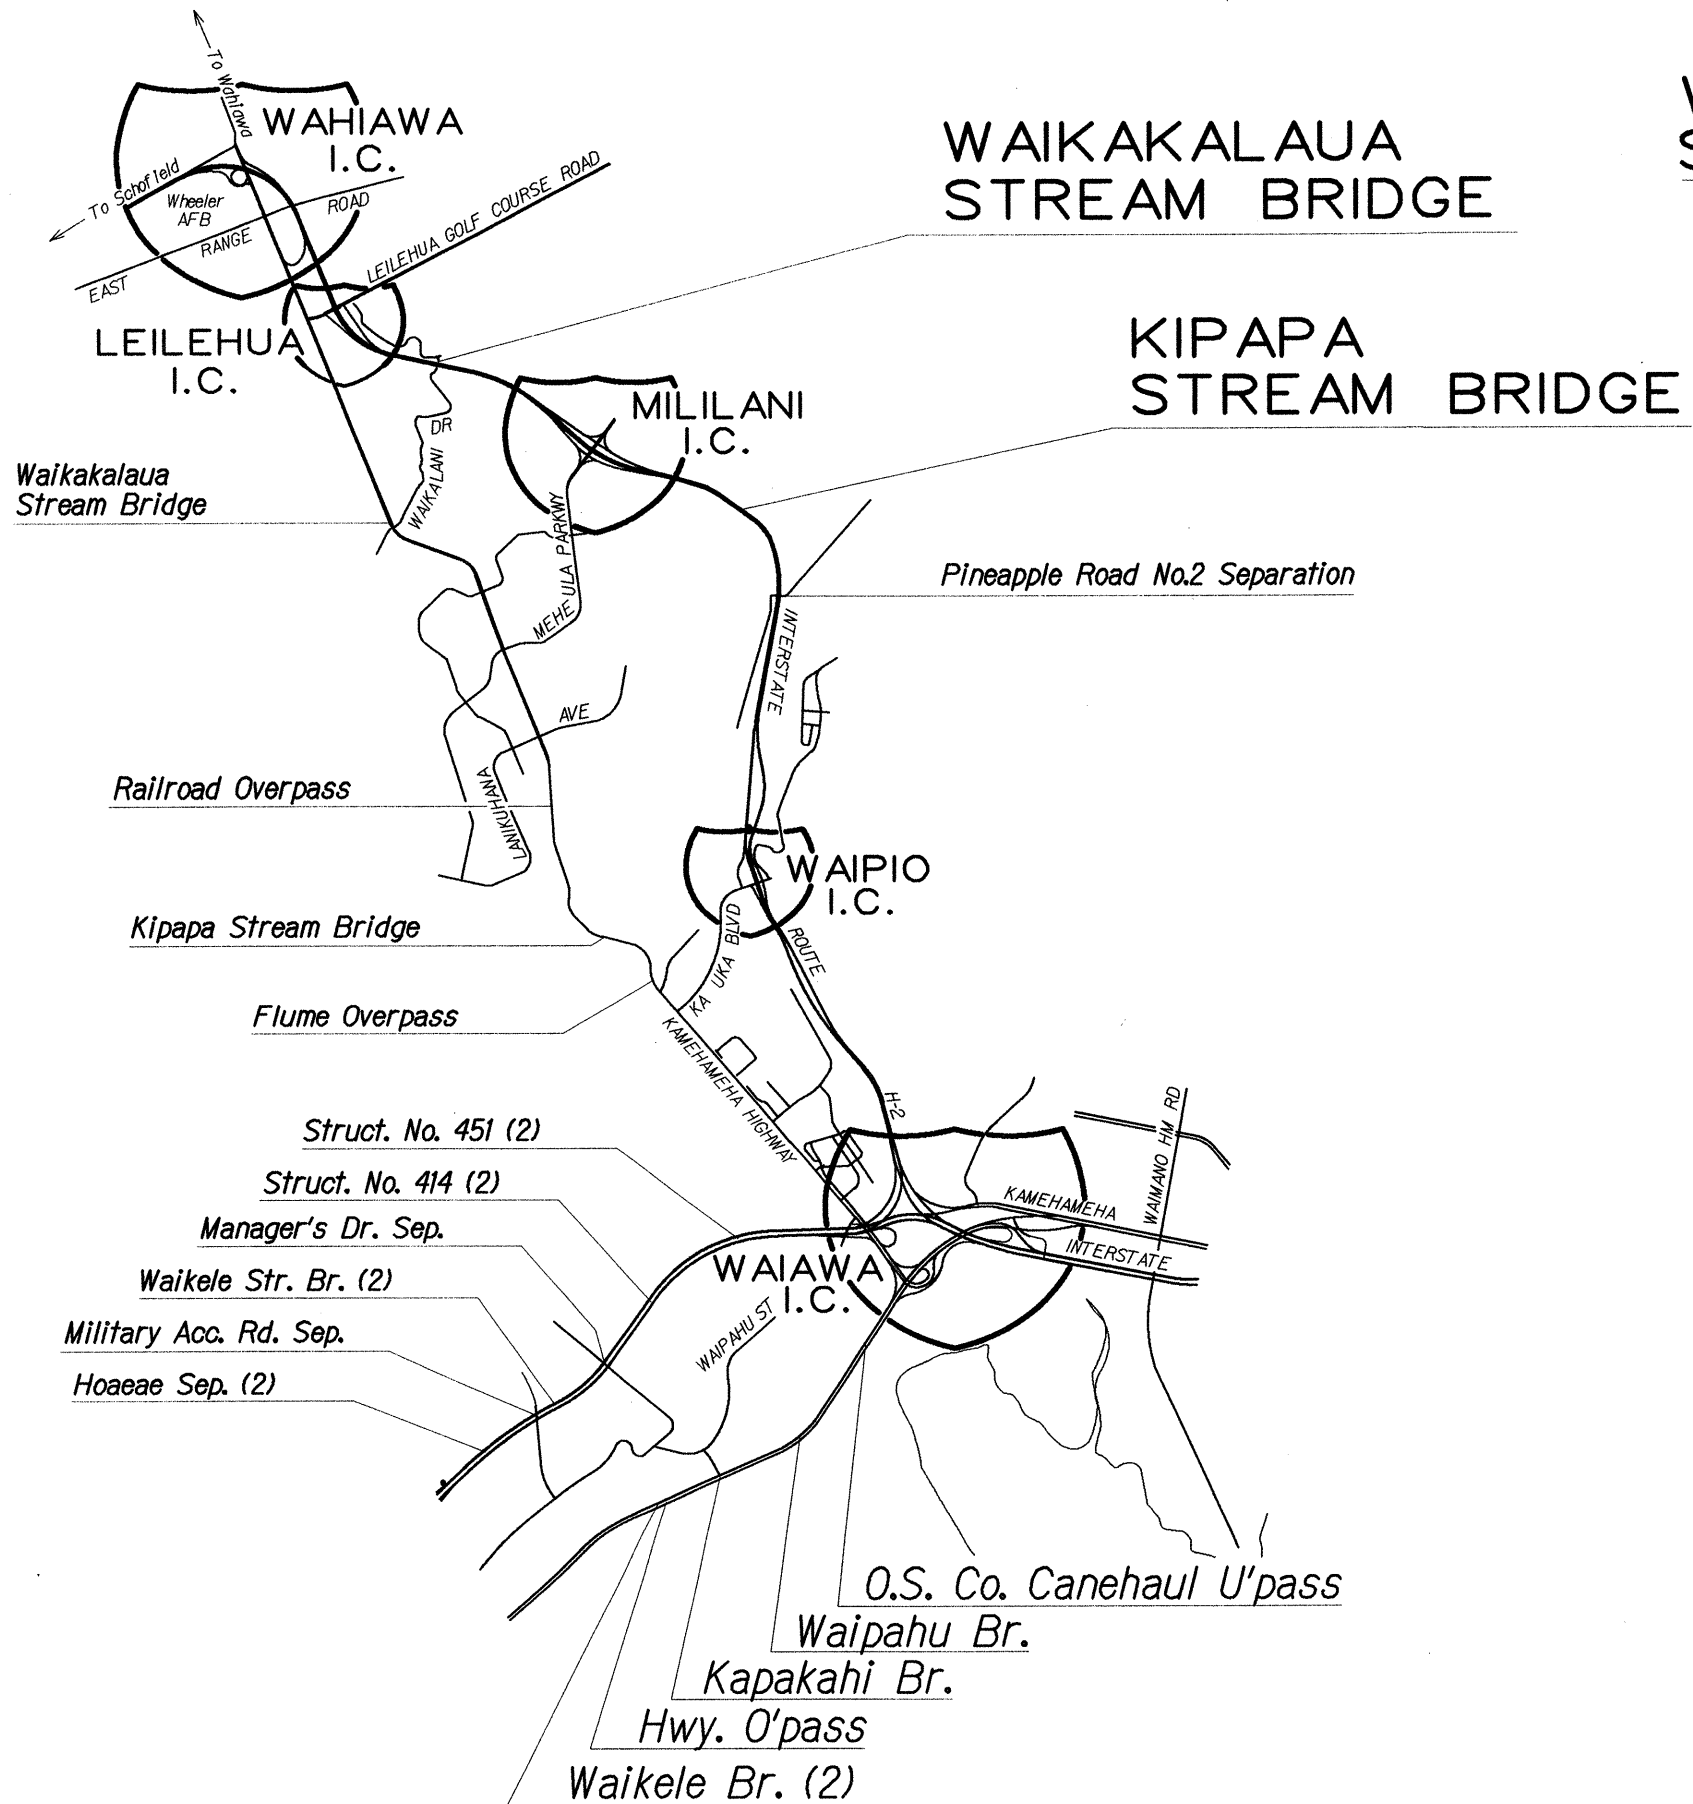

SCALE IN MILES

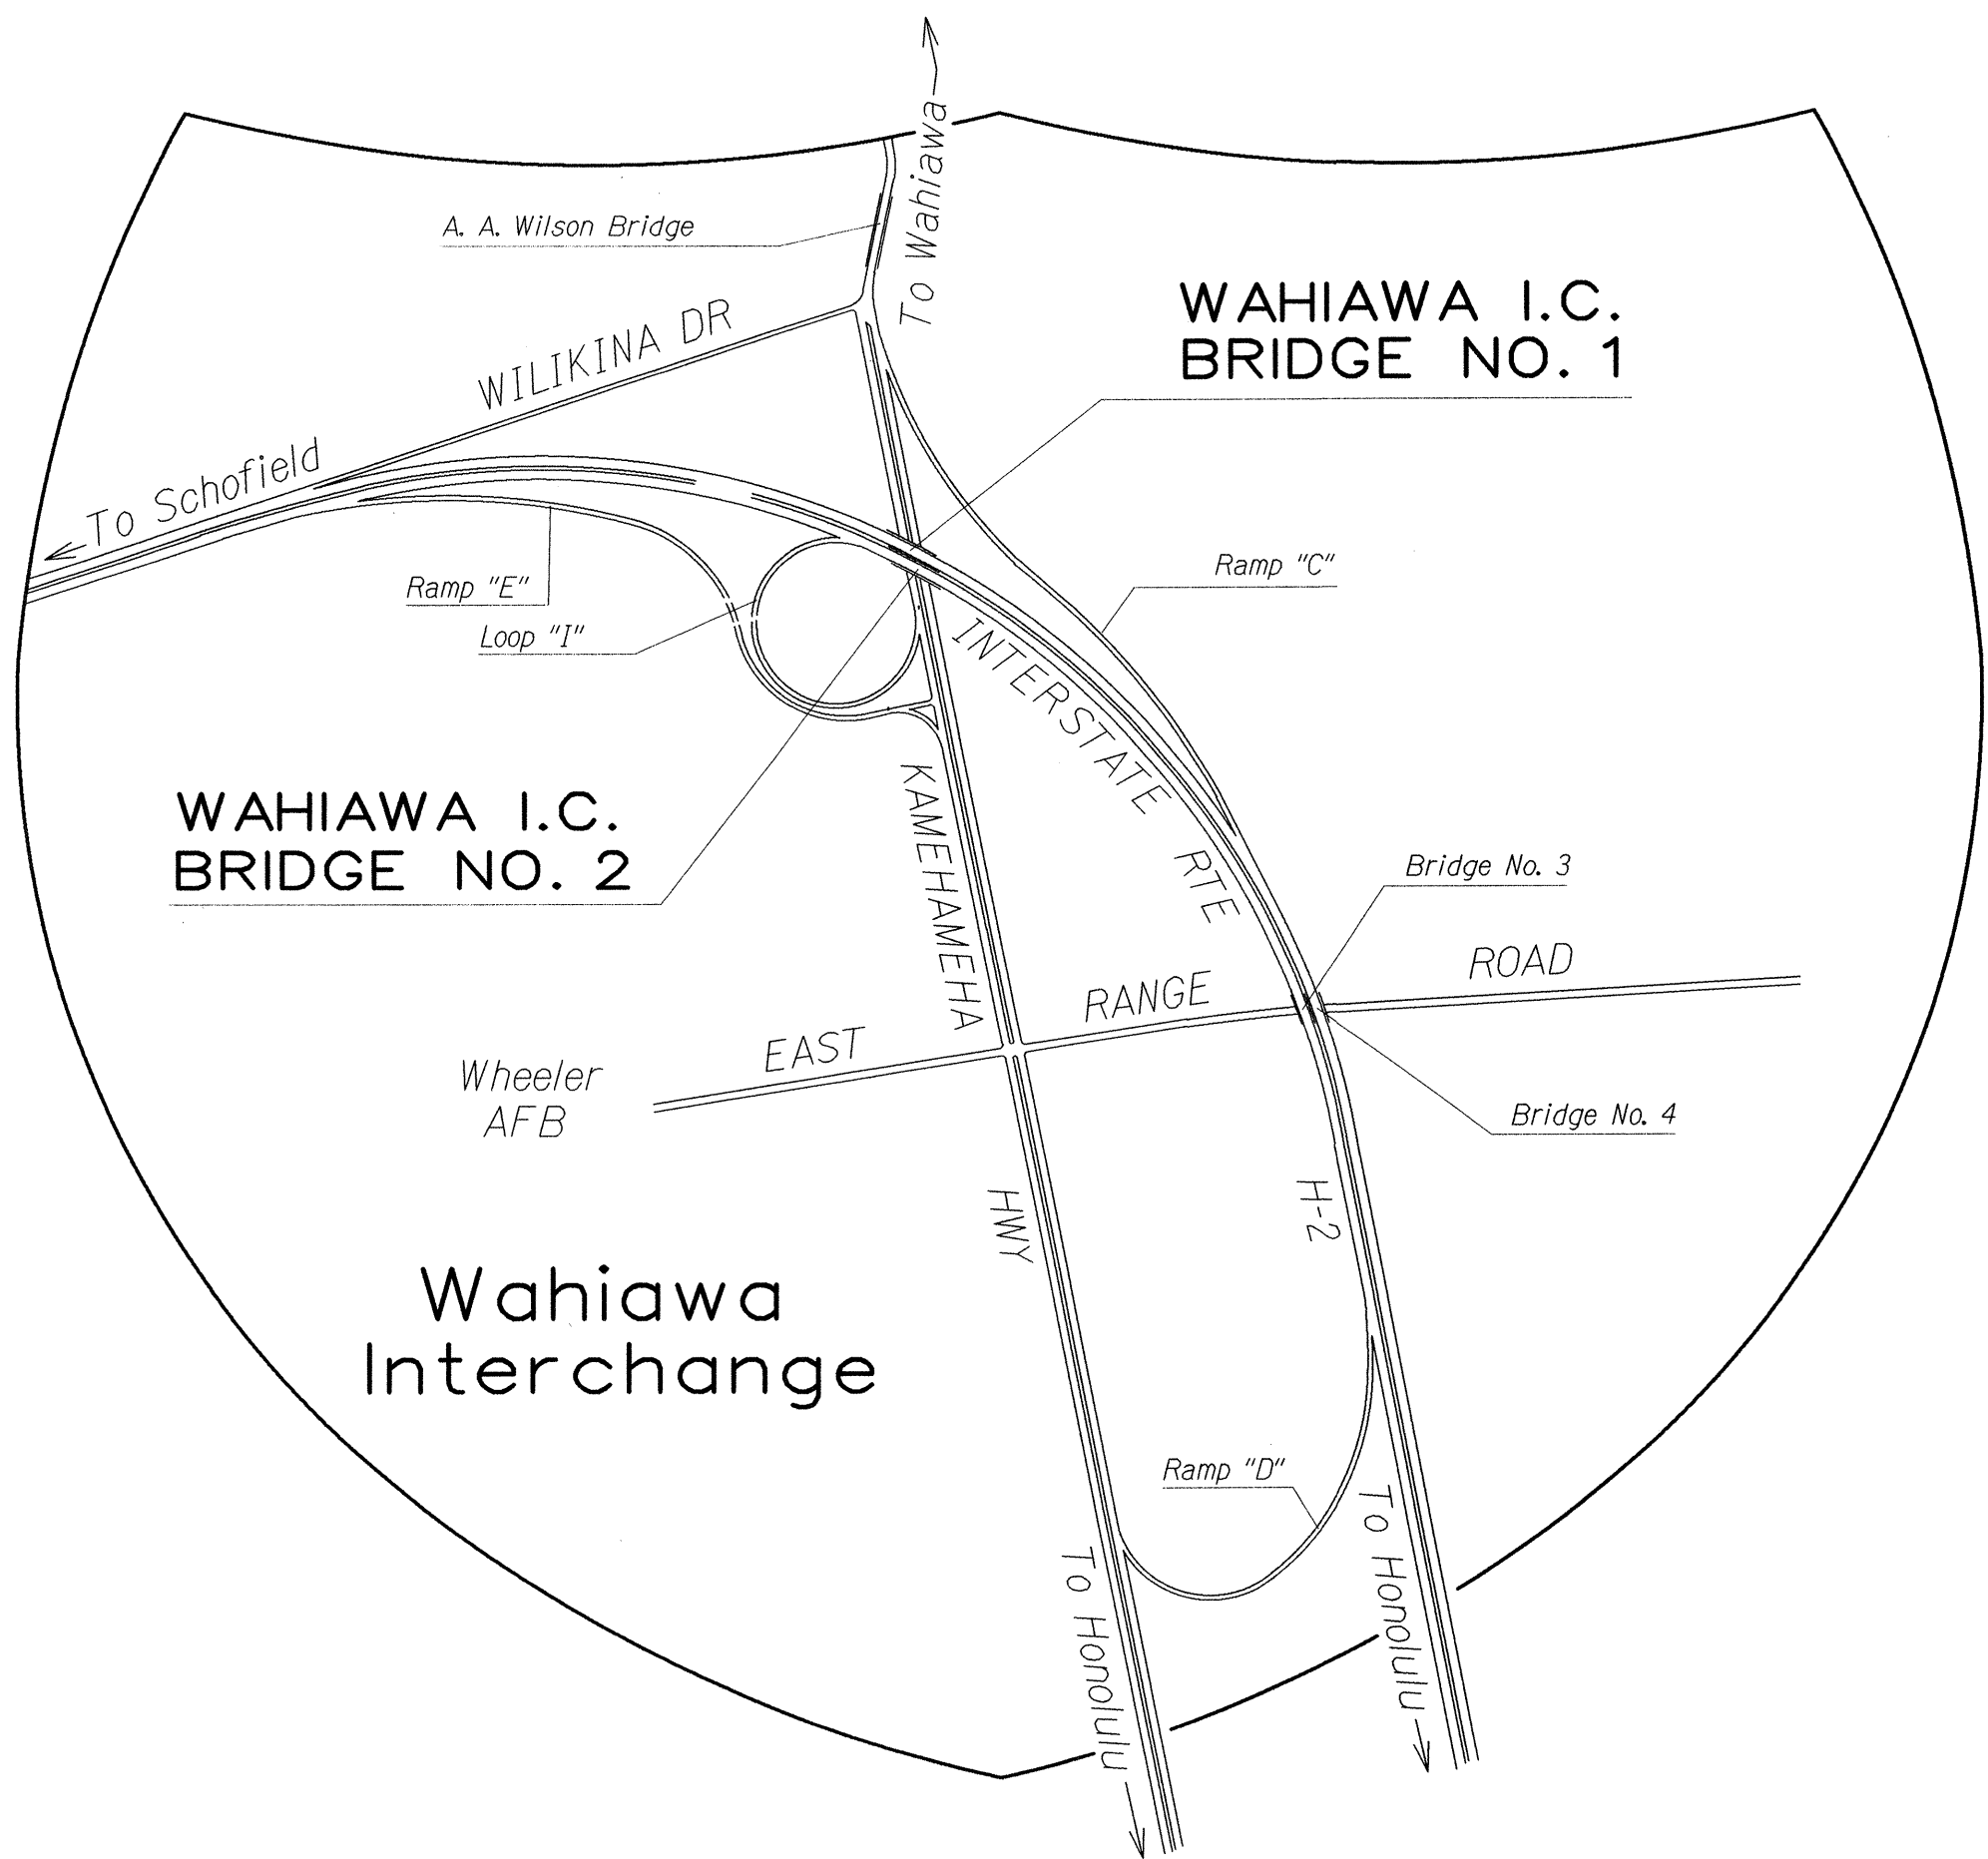

STATE OF HAWAII  
DEPARTMENT OF TRANSPORTATION  
HIGHWAYS DIVISION

LOCATION MAP  
BRIDGE REPAIRS at VARIOUS LOCATIONS  
INTERSTATE ROUTE H-2 JOINT REPAIR  
Waiawa Interchange to Wahiawa Interchange  
Project No. H2A/G-02-05M

Scale: As Noted
Date: Aug. 2013

SHEET No. 01 OF 22 SHEETS

ORIGINAL PLAN	SURVEY PLOTTED BY	DATE
NOTE BOOK	DRAWN BY	
	DESIGNED BY	
	CHECKED BY	

db47/dt/ist/ksj/sk/kipapa13/