
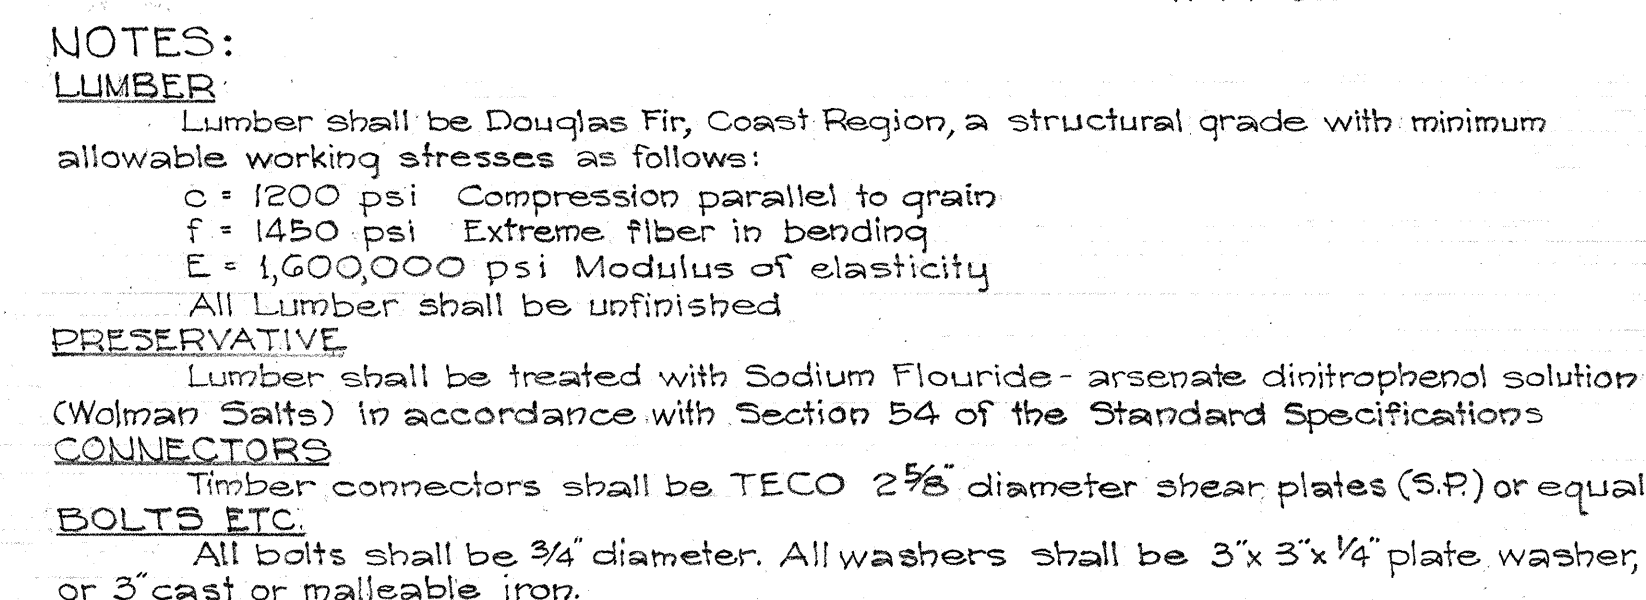


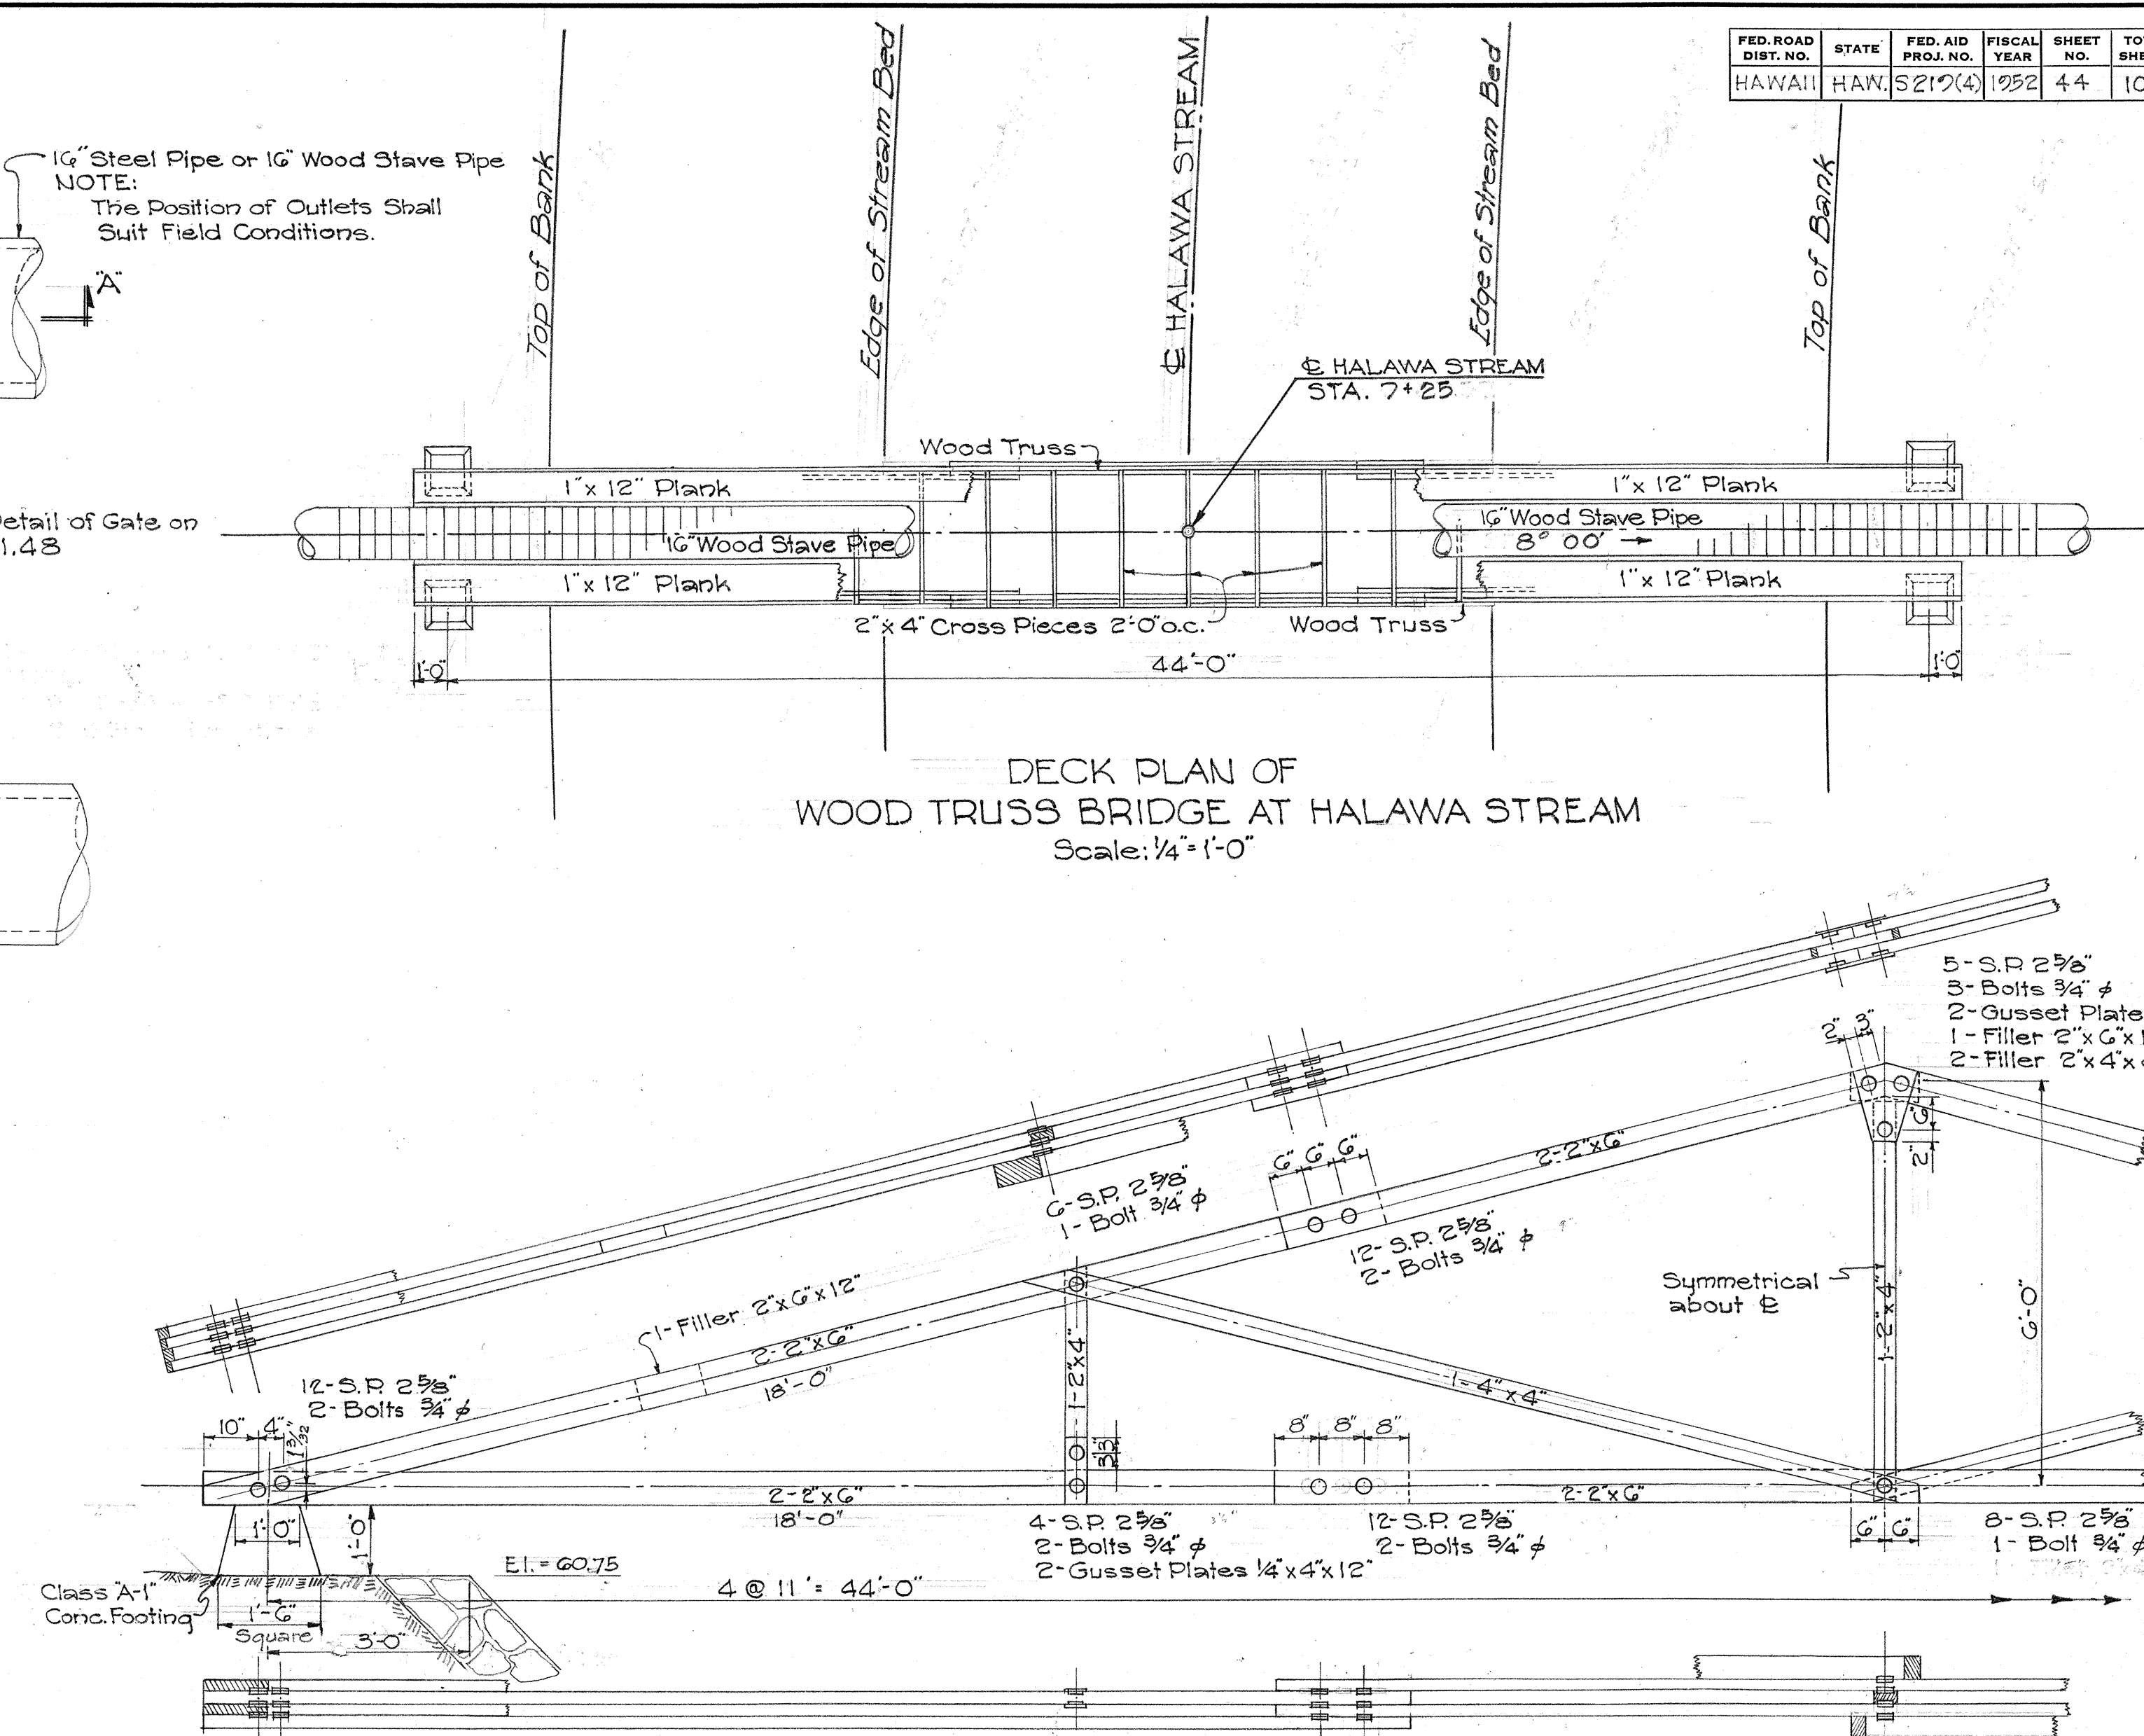

4-20 d Common Nails
(2 on @ 2" x 6")

2-2" x 6" Top Chord

2" x 6" - 6'-0" o.c.

d 6" Wood Stave Pipe

2" x 4" Continuous
1" x 12" Plank Continuous

2-1/2" d Common Nails

2" x 4" 8'-0" o.c.

2-2" x 6" Bottom Chord

4'-0"

SECTION

Scale: 1/2"=1'-0"

WOOD TRUSS BRIDGE
& IRRIGATION DETAILS
MOANALUA ROAD
PROJECT NO. S 212 (4)

SHEET No. OF SHEETS