


FED. ROAD DIST. NO.	STATE	FED. AID PROJ. NO.	FISCAL YEAR	SHEET No.	TOTAL SHEETS
HAWAII	HAW.	5219(6)	1954	6	31

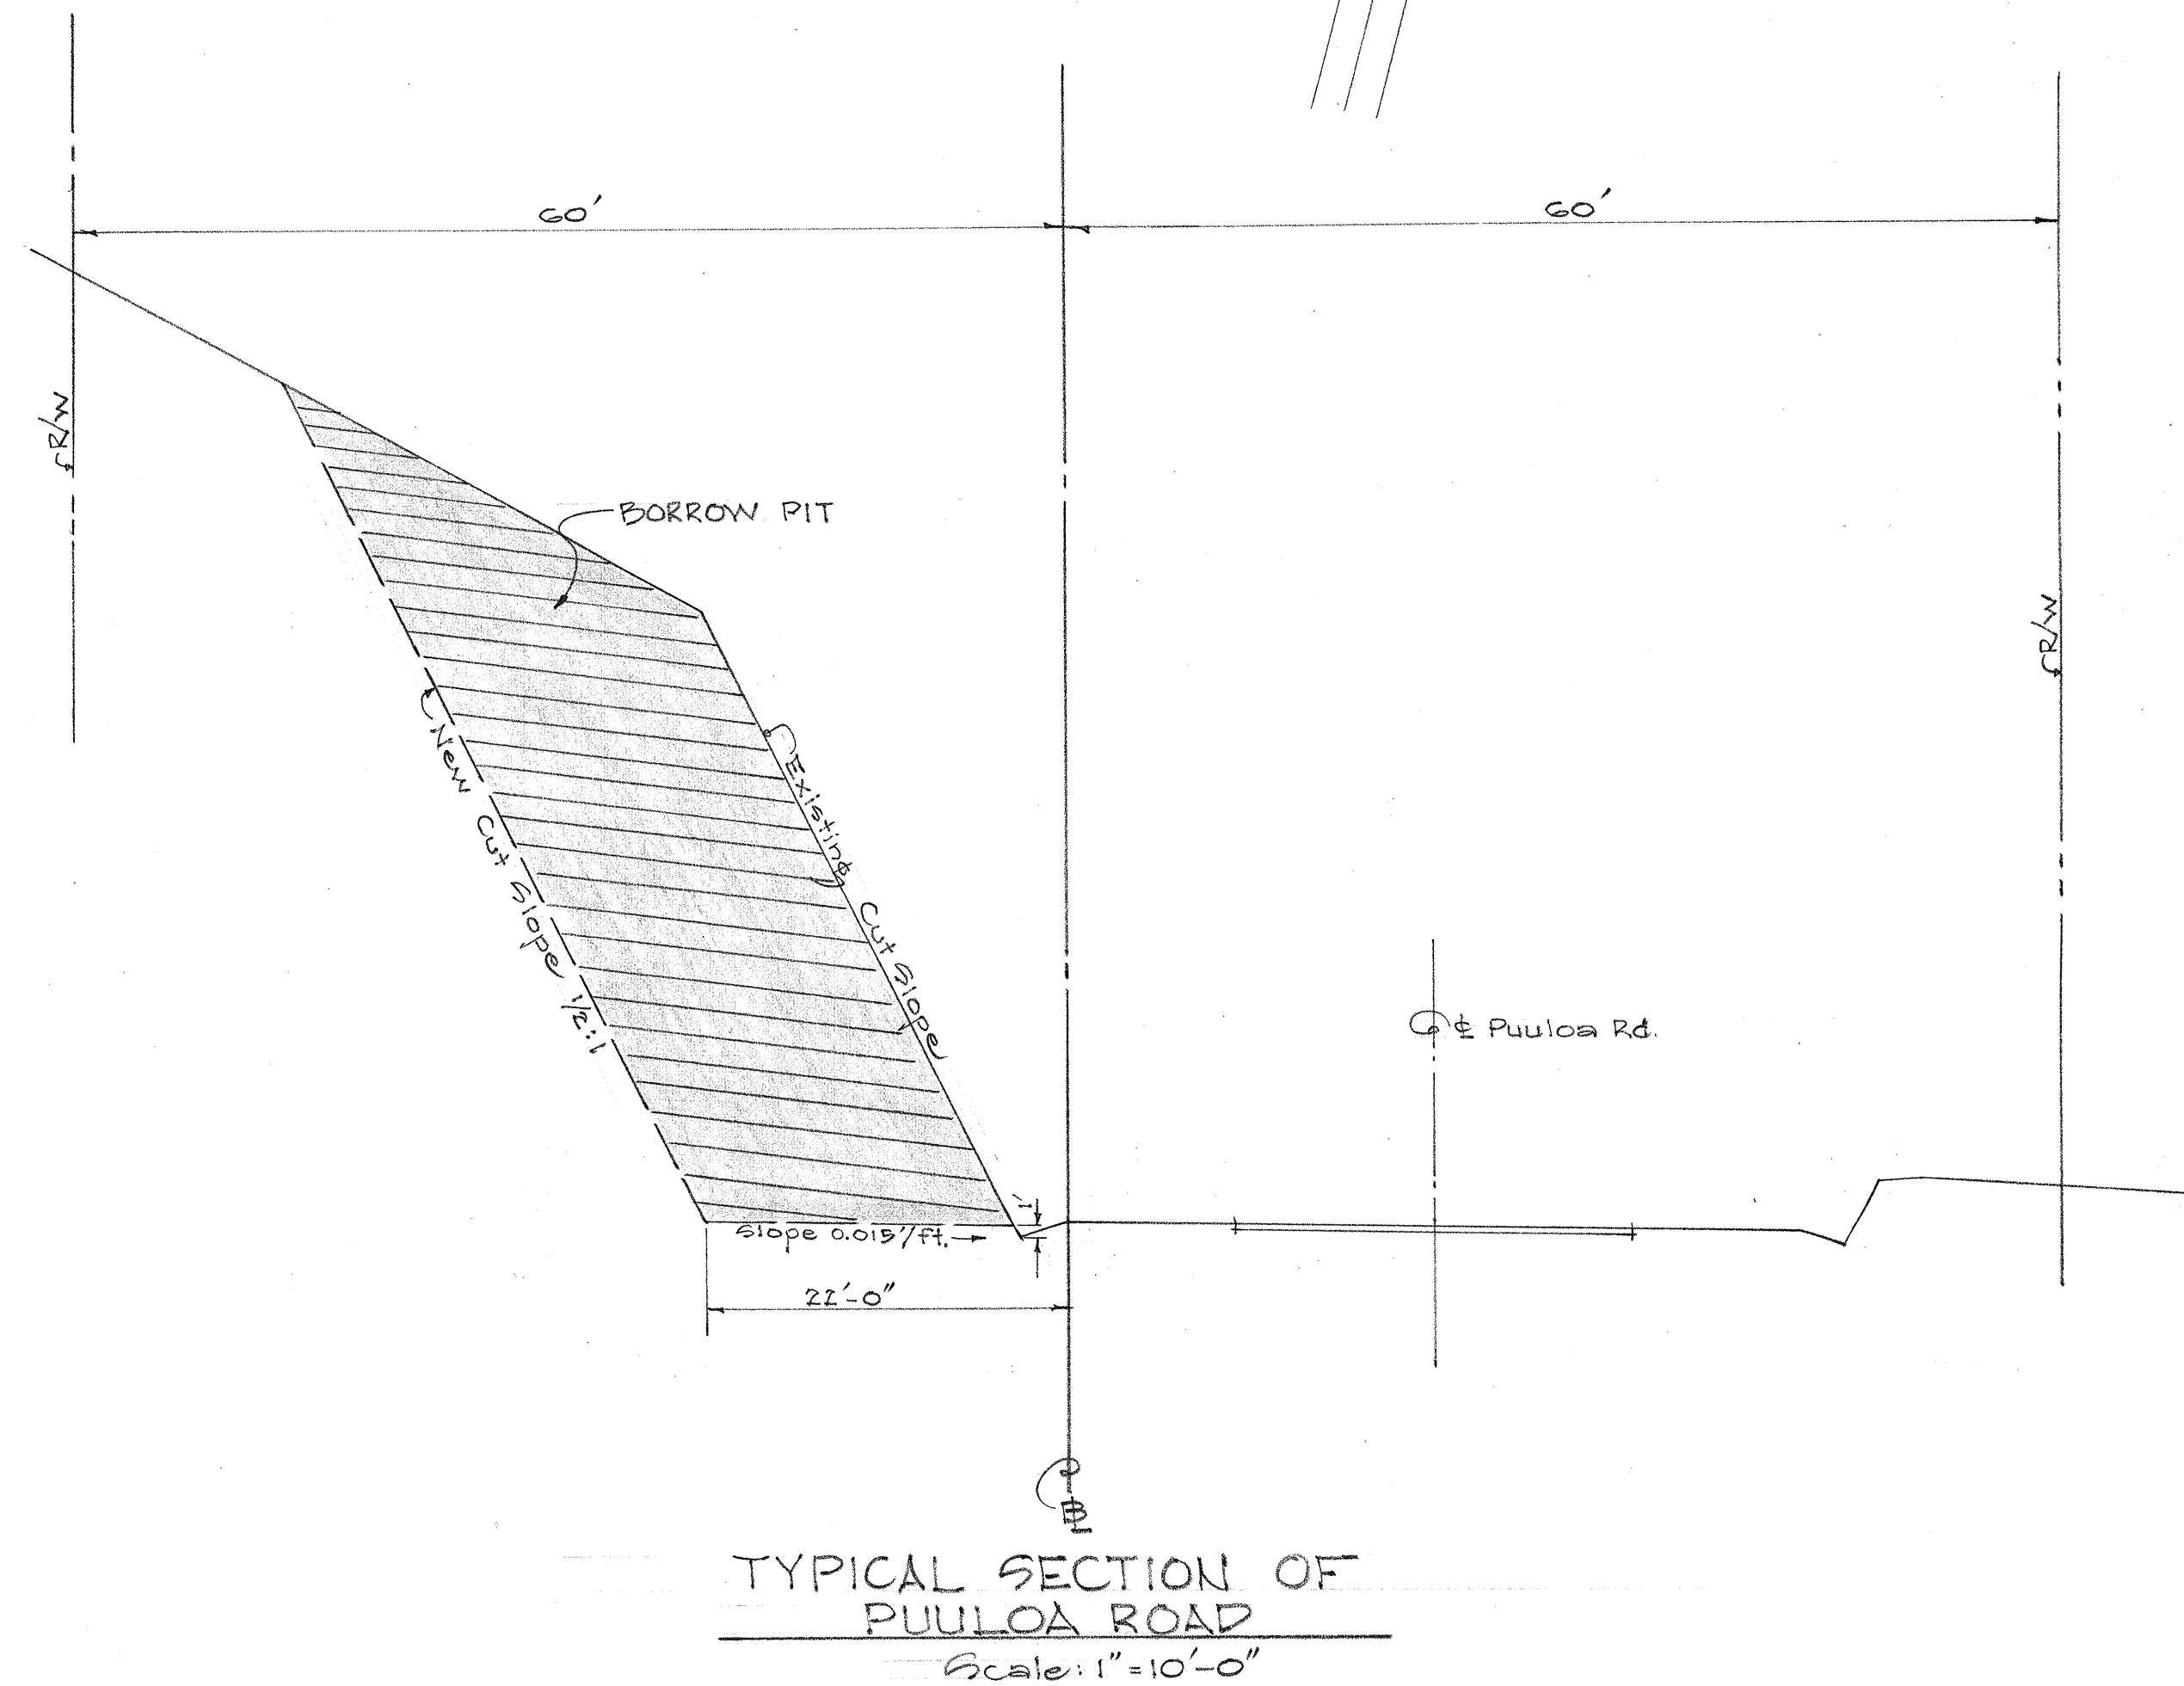

NOTE:
Approx. distance between Borrow Pit and Beg. of Proj. No. 5219(6) = 2300 ft.

TERRITORIAL HIGHWAY DEPARTMENT
TERRITORY OF HAWAII
BORROW PIT
PROJ. NO. 5219(6)

Scale: As Noted Apr. 1954

SHEET No. 1 OF 1 SHEETS

5697.6

SURVEY PLOTTED BY	DATE
DESIGNED BY	
DRAWN BY	
CHECKED BY	
NOTE BOOK No.	