


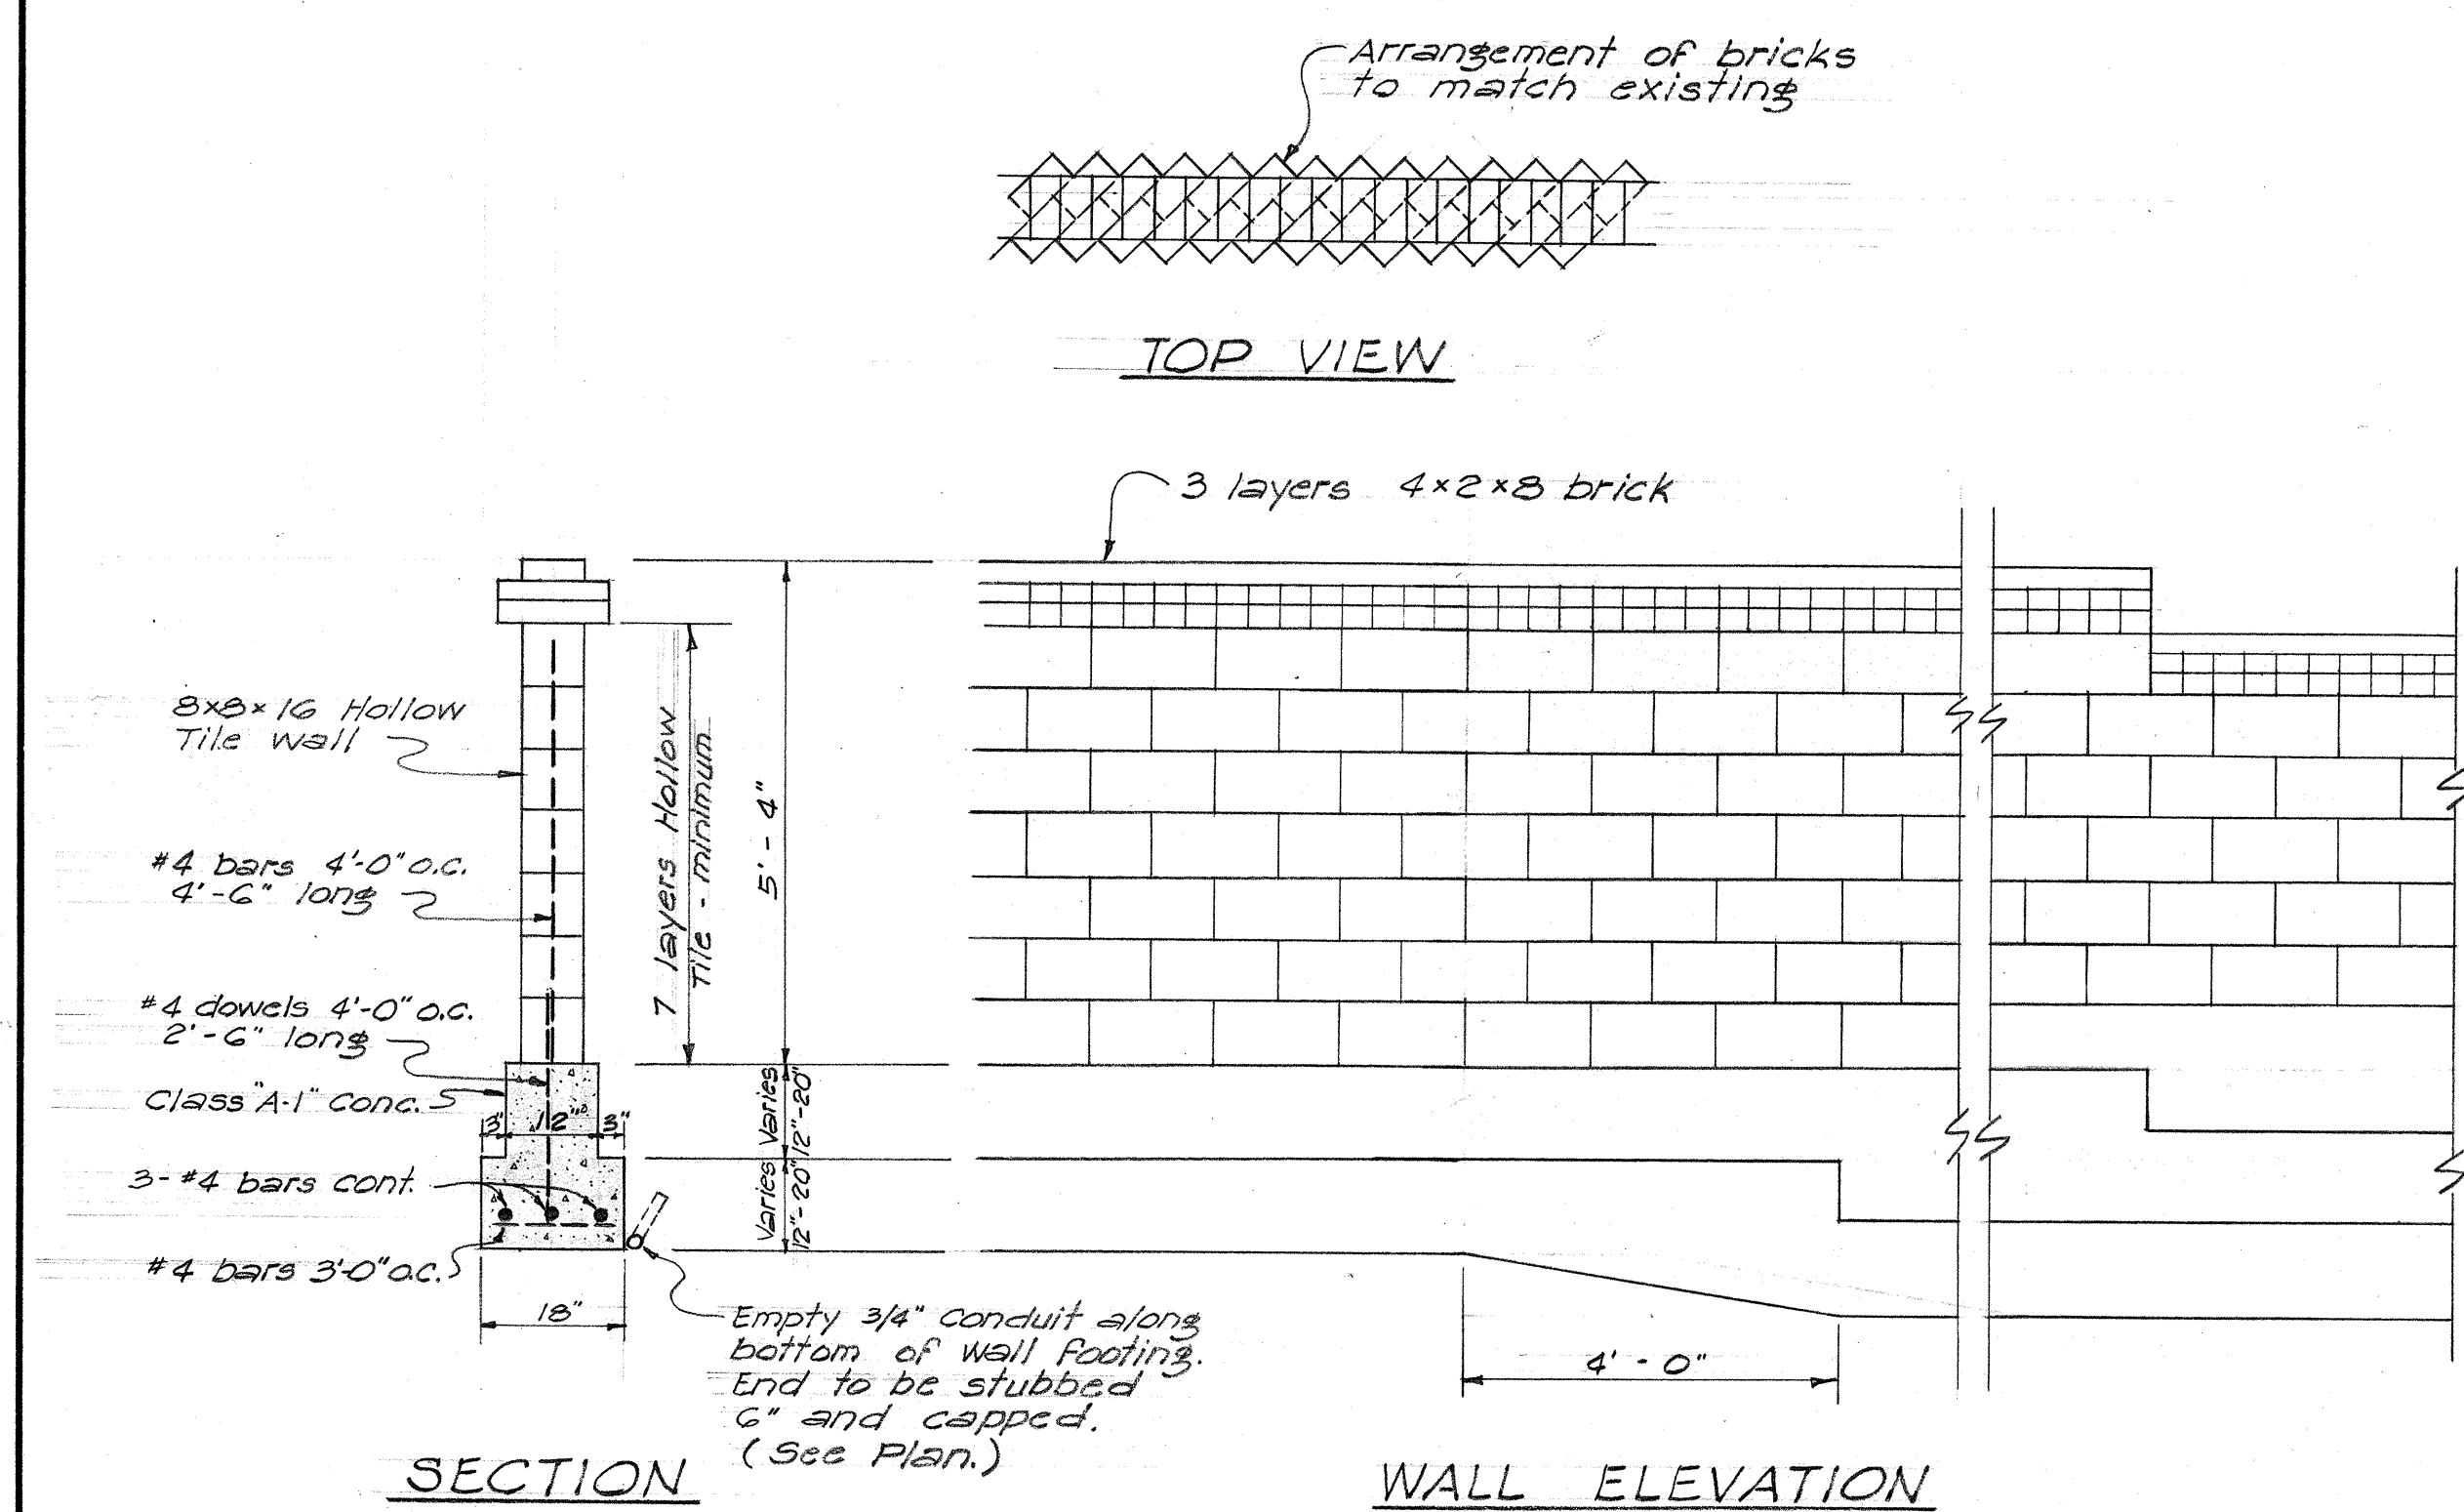


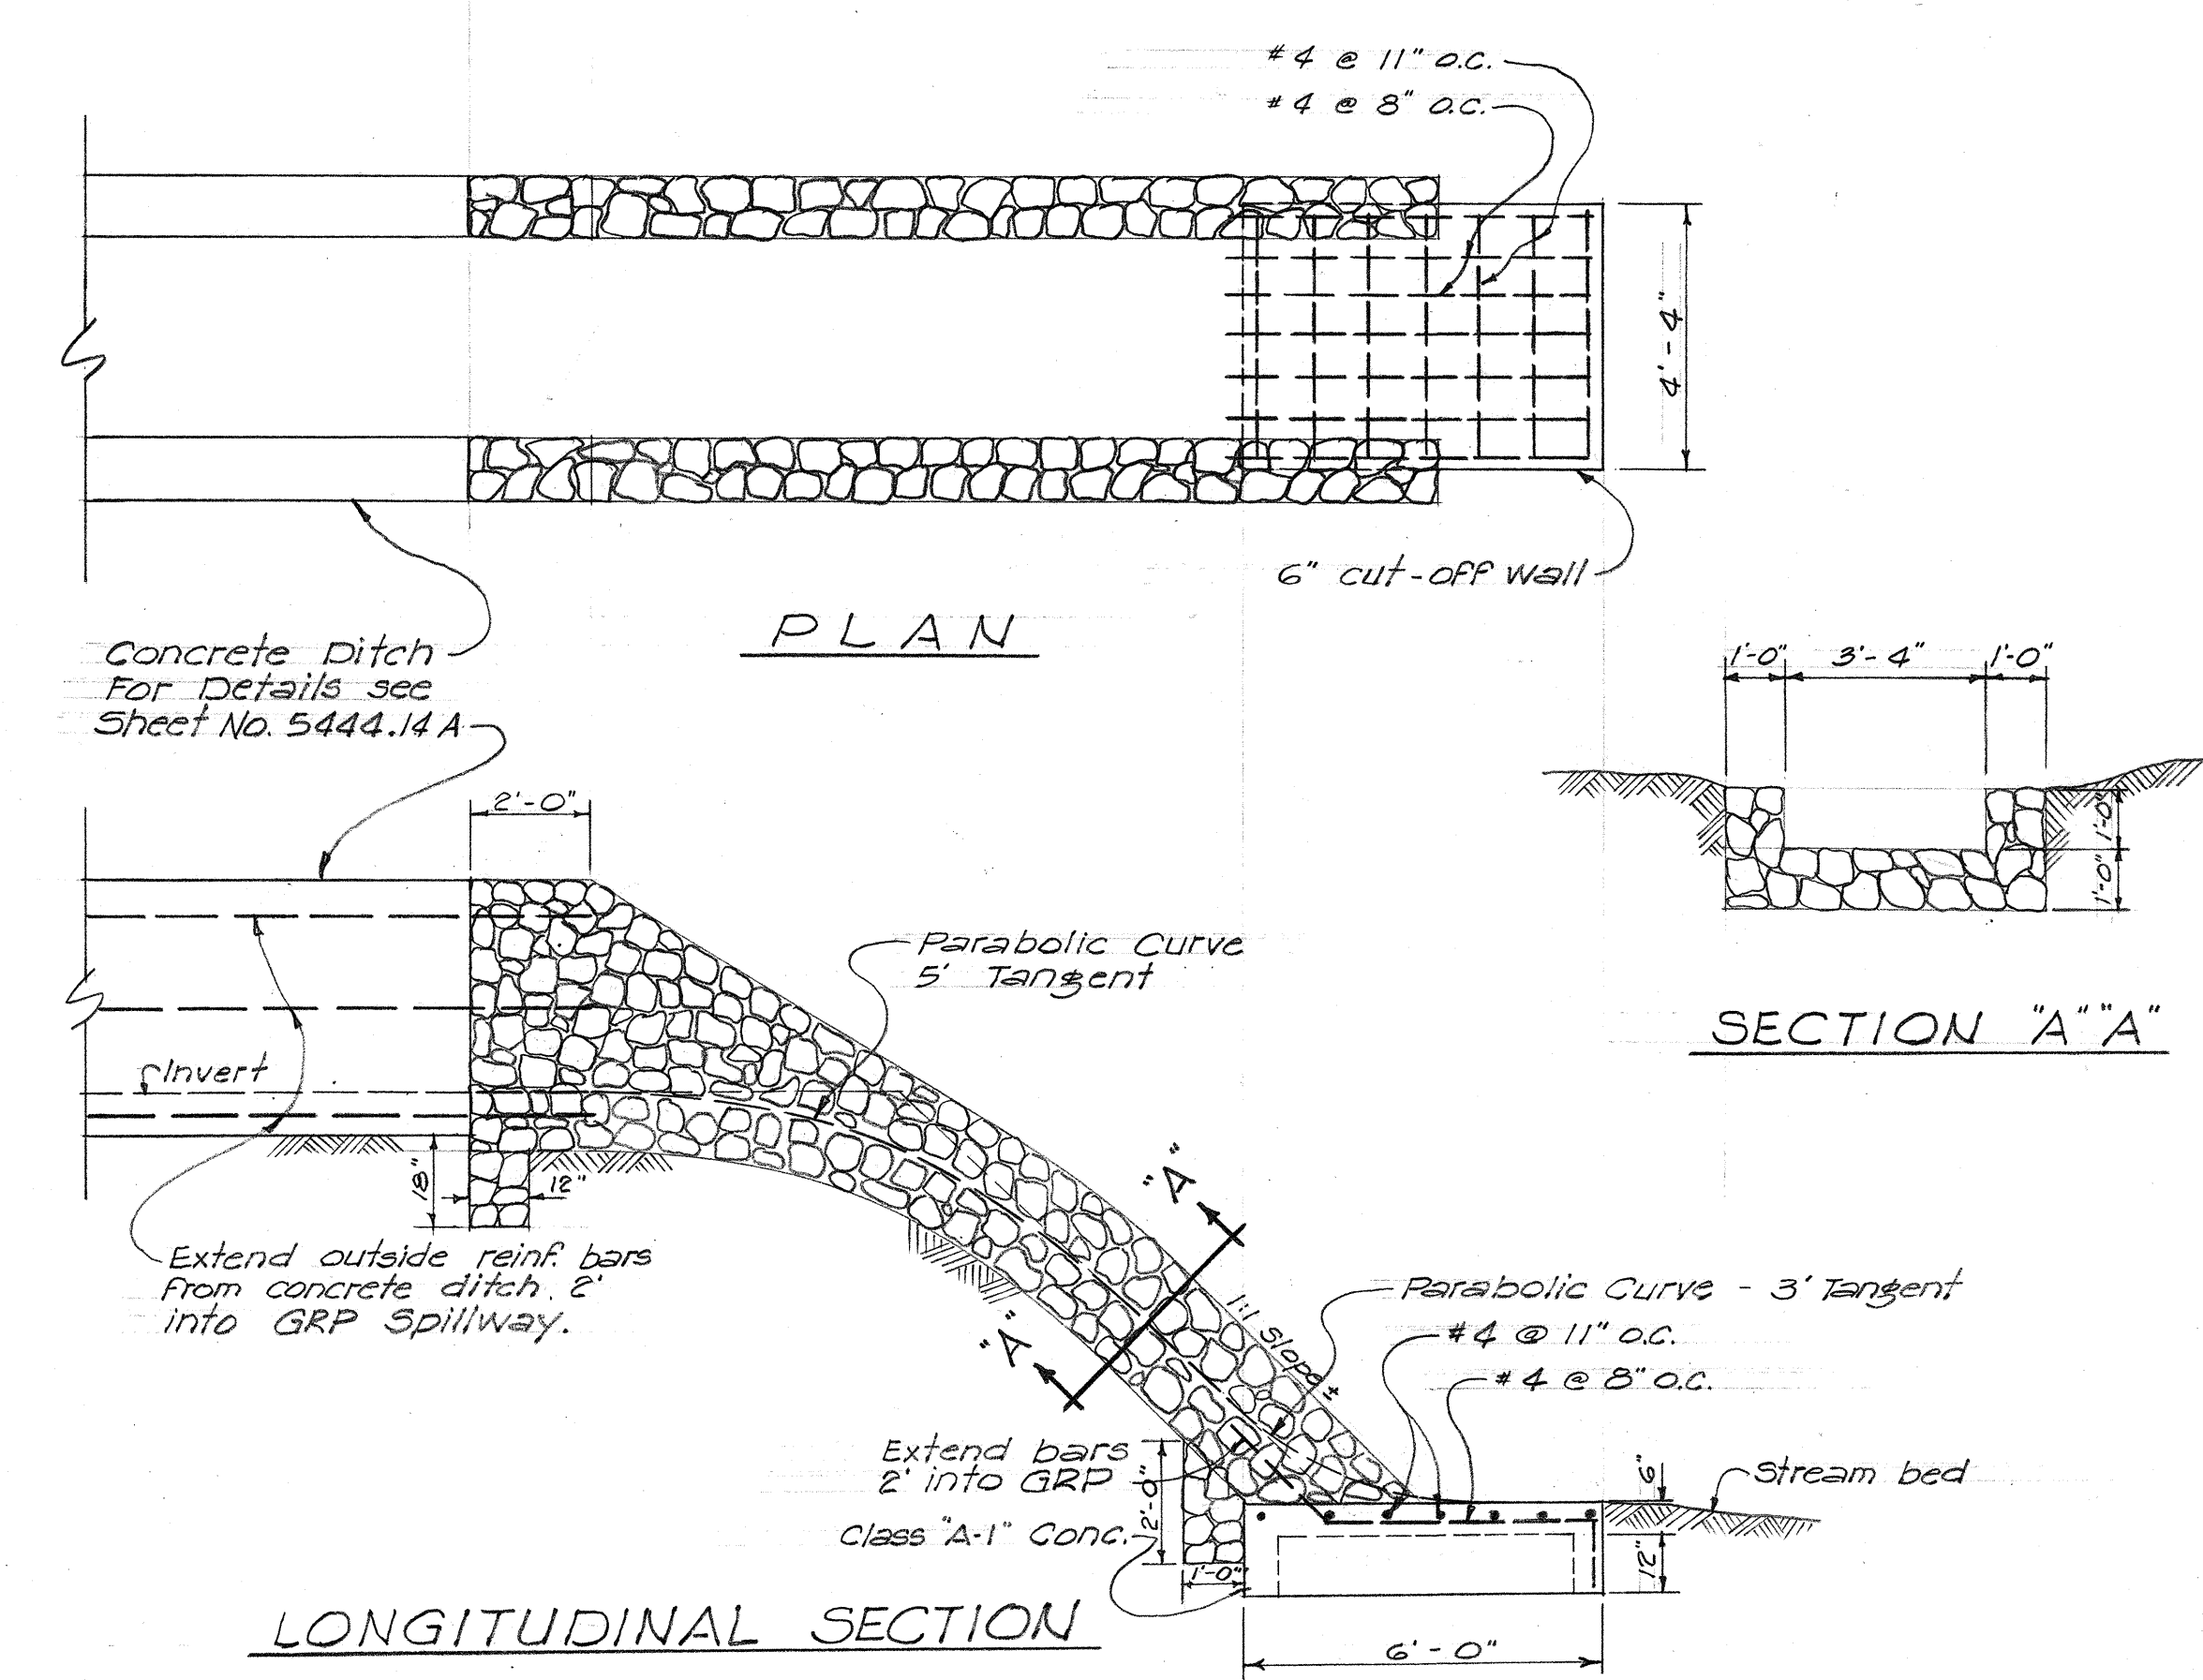

TILE WALL DETAIL
Scale: 1/2" = 1'-0"

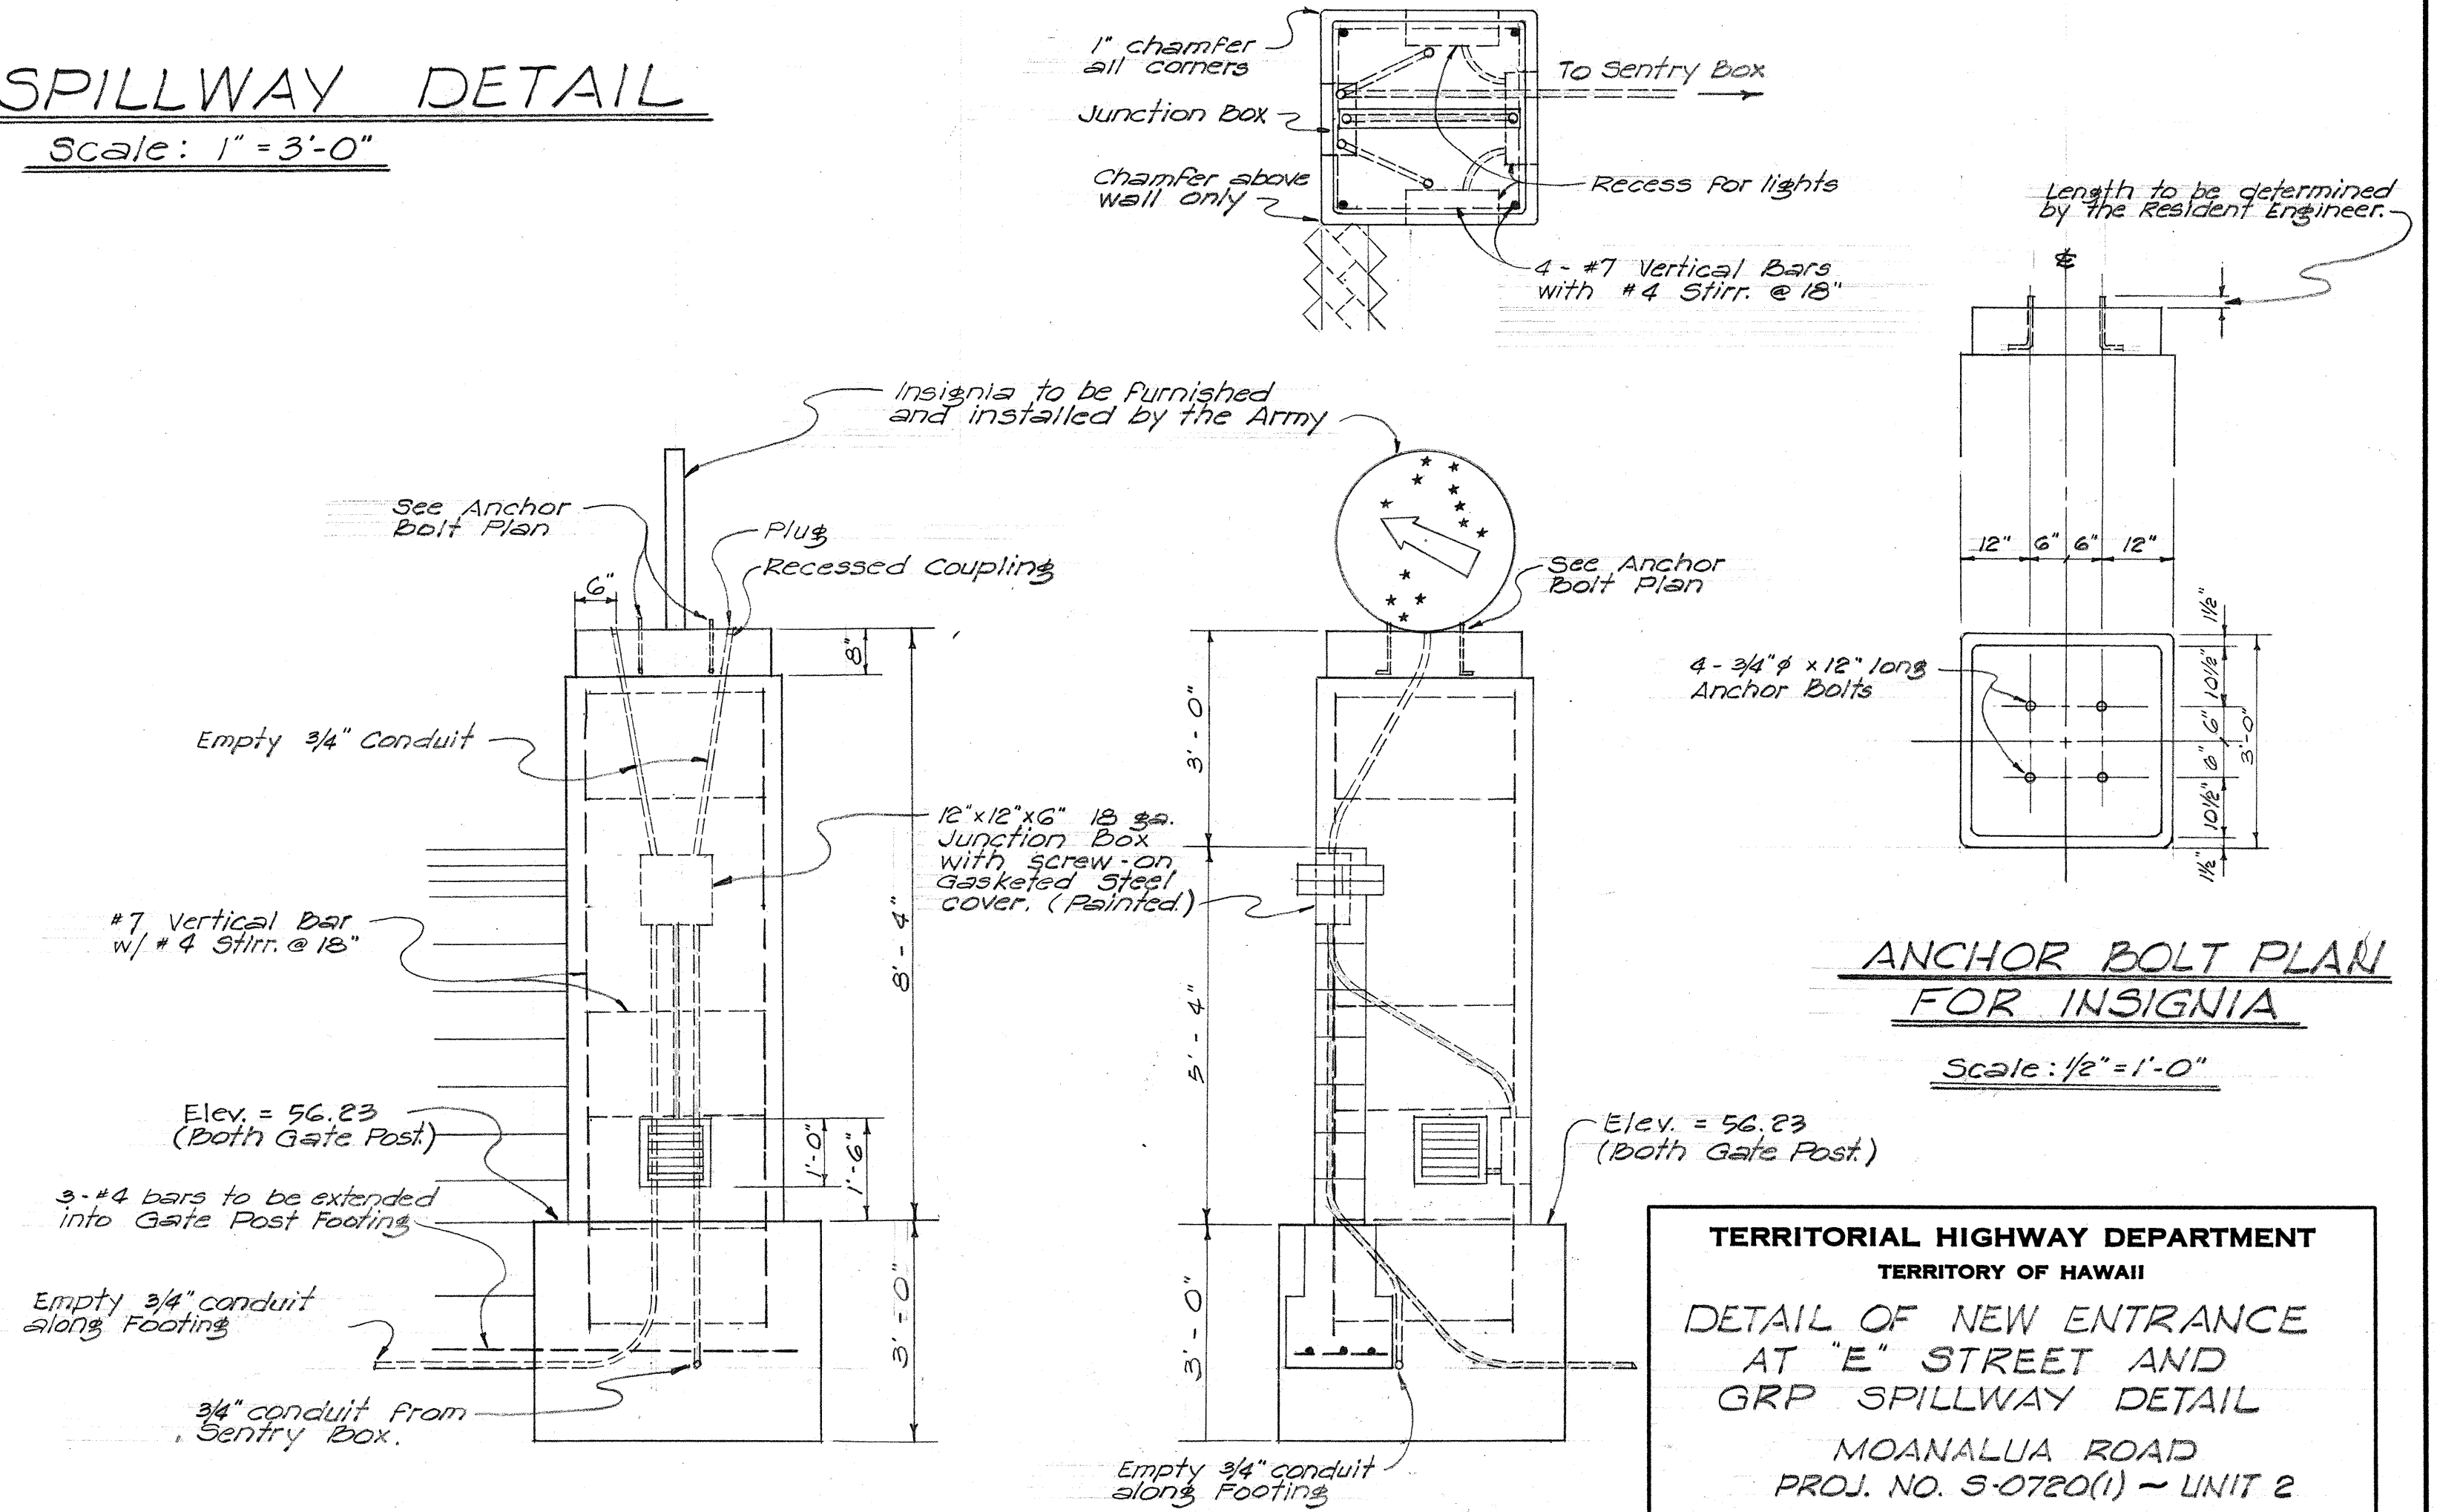


GRP SPILLWAY DETAIL
Scale: 1" = 3'-0"

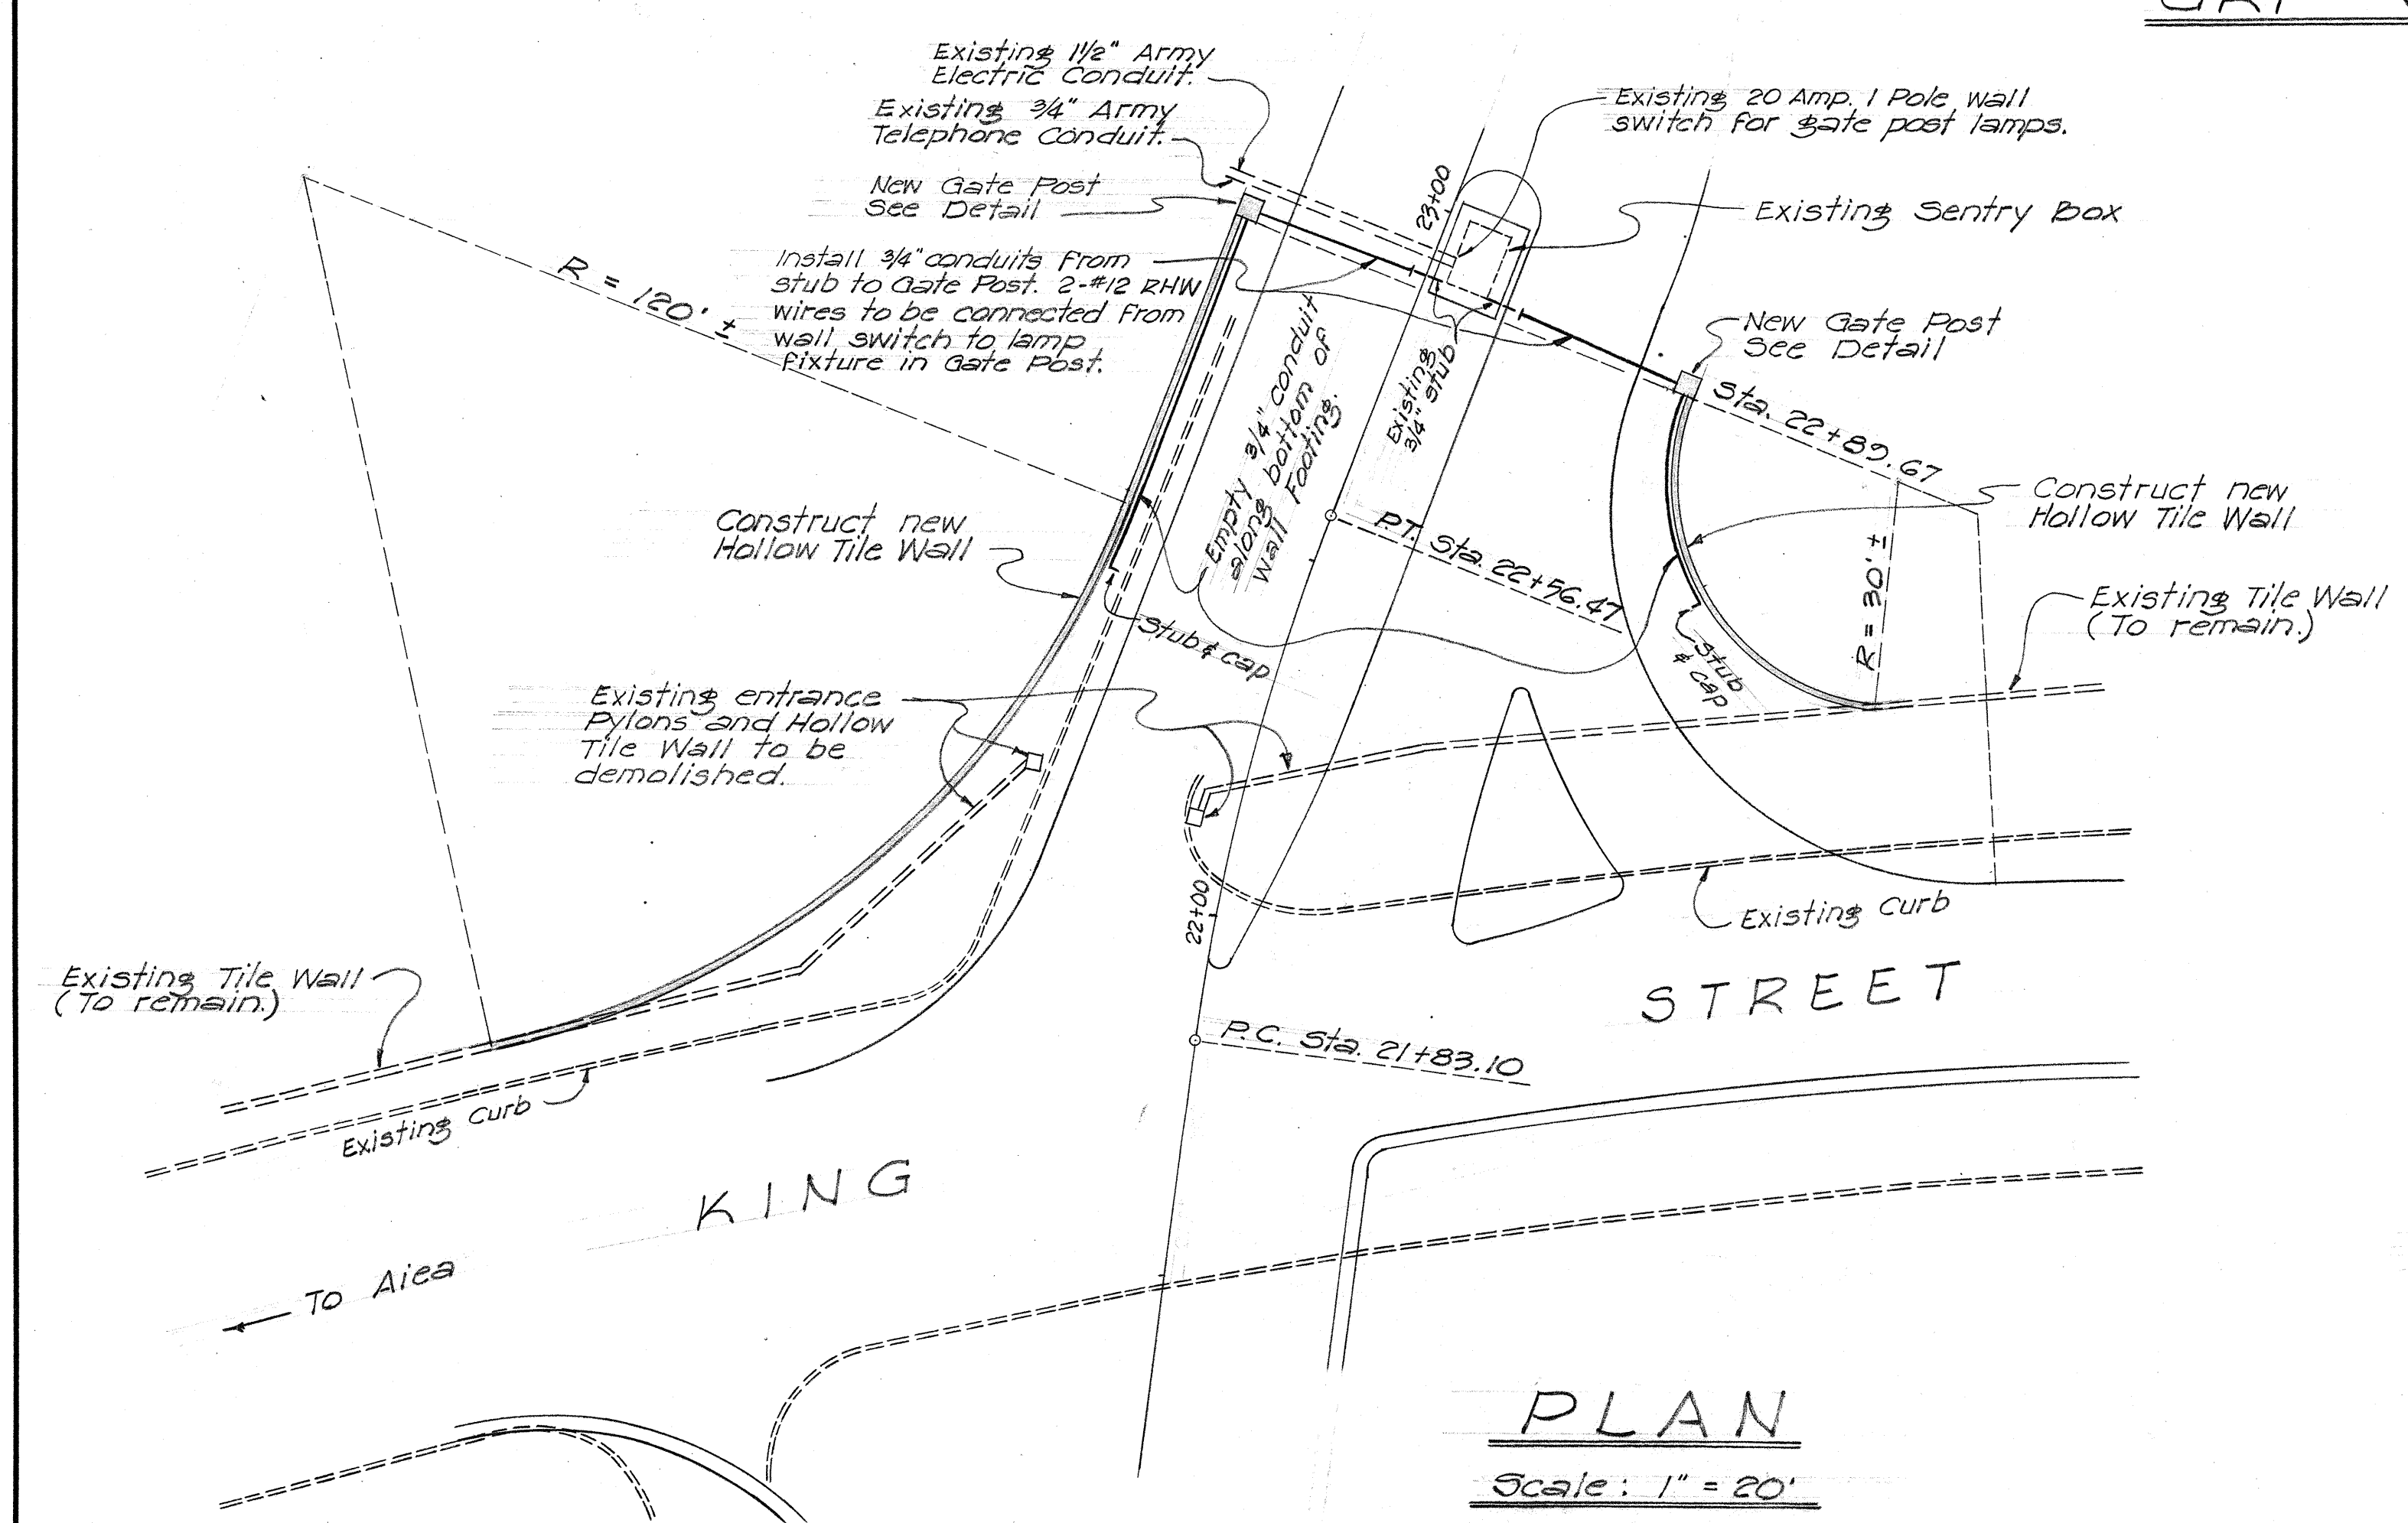


TERRITORIAL HIGHWAY DEPARTMENT
TERRITORY OF HAWAII
DETAIL OF NEW ENTRANCE
AT "E" STREET AND
GRP SPILLWAY DETAIL
MOANALUA ROAD
PROJ. NO. 5-0720(1) - UNIT 2
Scale: As Shown Sept. 1958

SURVEY PLOTTED BY
DATE
DRAWN BY
CHECKED BY
QUANTITIES CHECKED BY
NOTE BOOK
No.

FED. ROAD DIST. No.	STATE	FED. AID PROJ. No.	FISCAL YEAR	SHEET No.	TOTAL SHEETS
HAWAII	HAWAII	5-07200 UNIT 2	1958	14 A	102

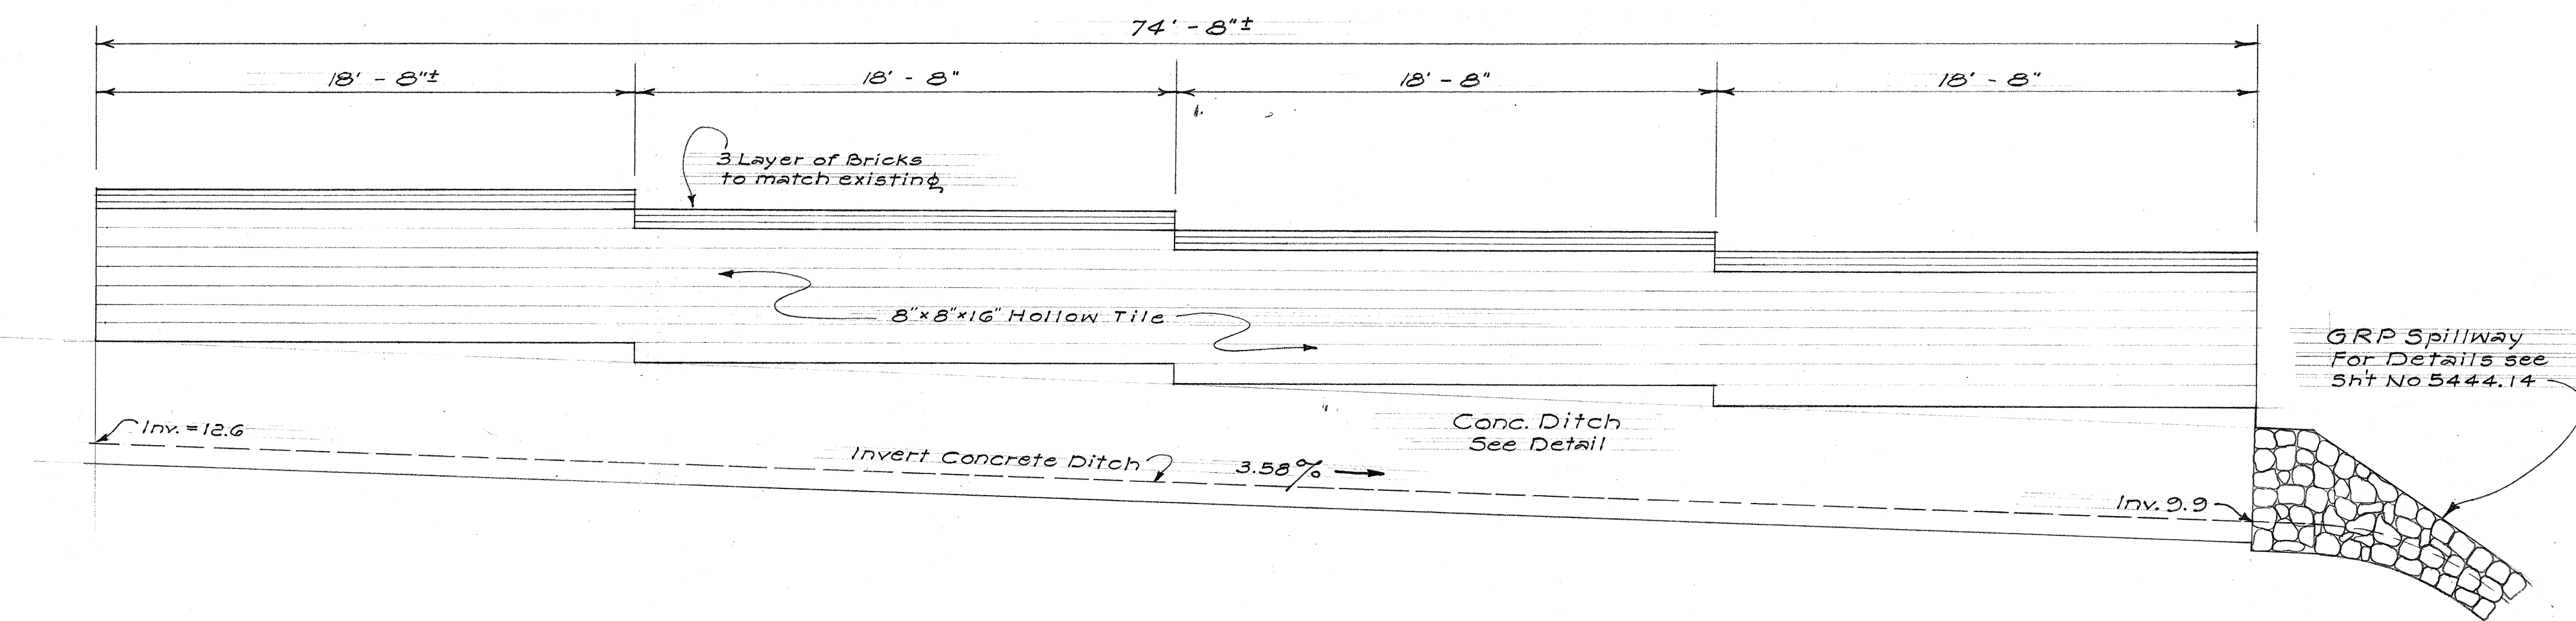


ELEVATION OF HOLLOW TILE WALL
135'±¹/₃ LEFT OF & STA. 342+30± TO 343+00±
Scale: 1/4"=1'-0"

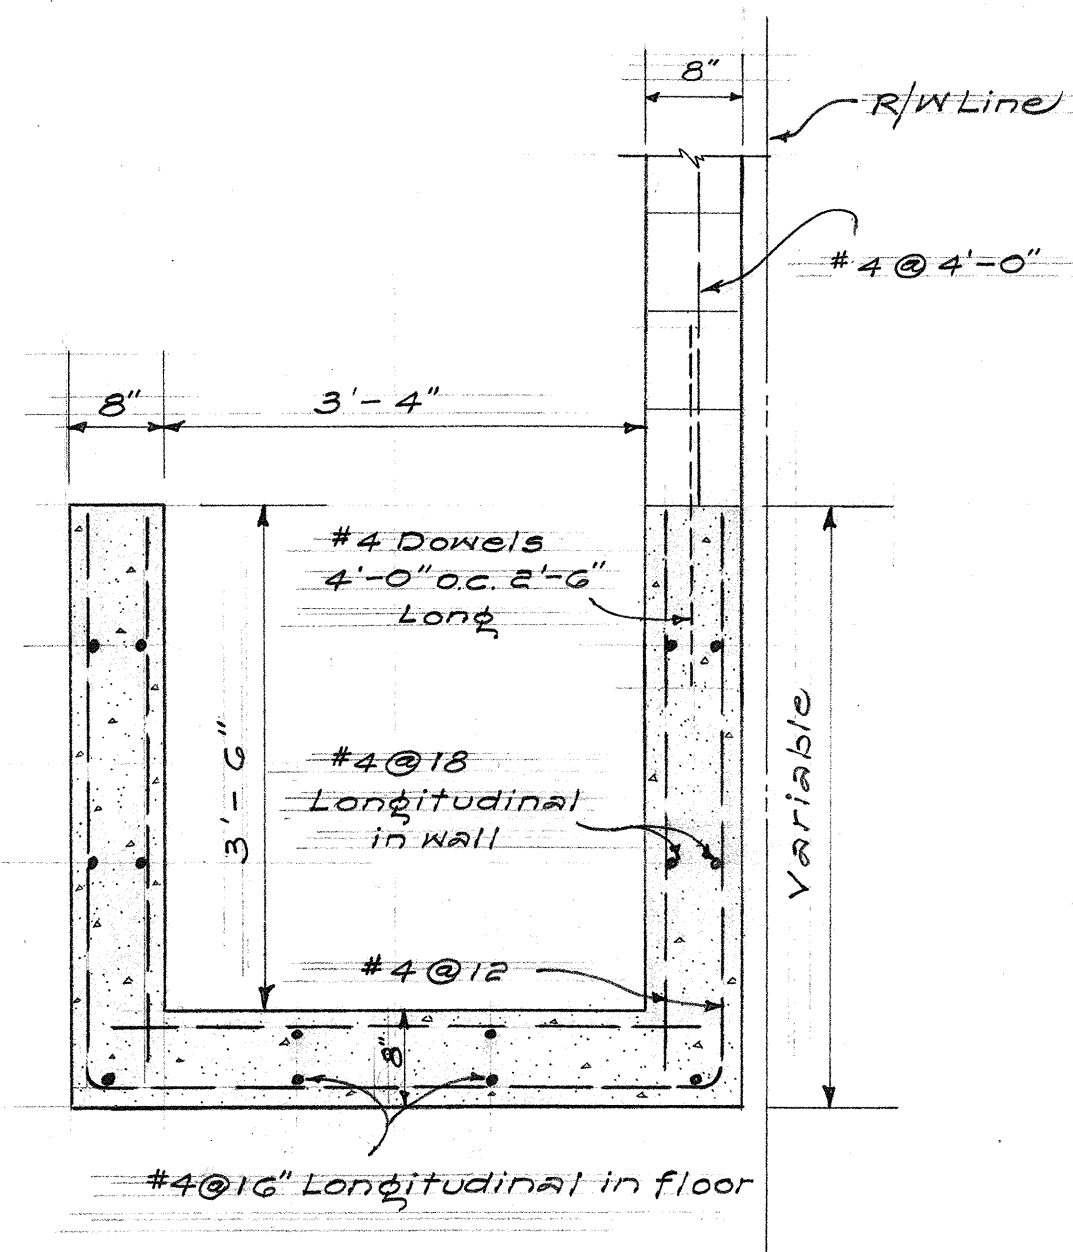


CONC. DITCH
Scale: 3/4"=1'-0"

NOTE:

Concrete, reinforcing steel, structural excavation and grouted rubble paving required to construct the reinforced concrete ditch and the spillway above to be part of the lump sum paid for "Remodeling Ft. Shafter Entrance and Constructing New Tile Wall."

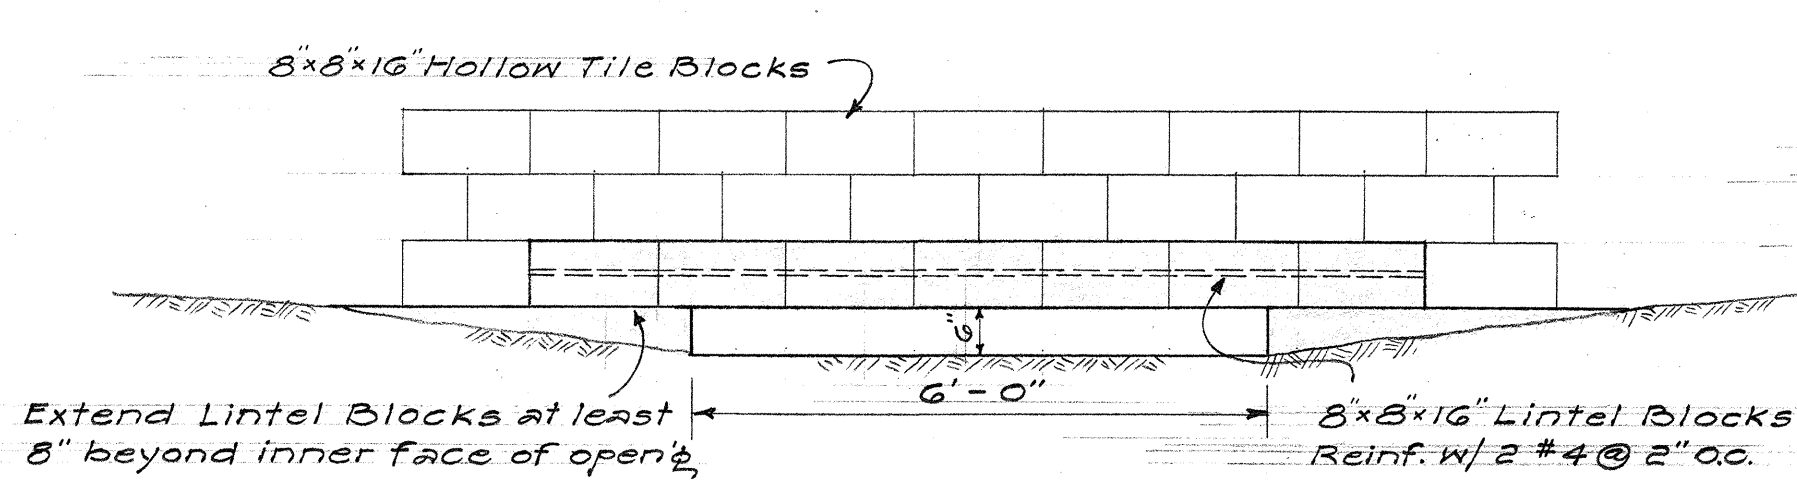


ELEVATION
Scale: 1/2"=1'-0"

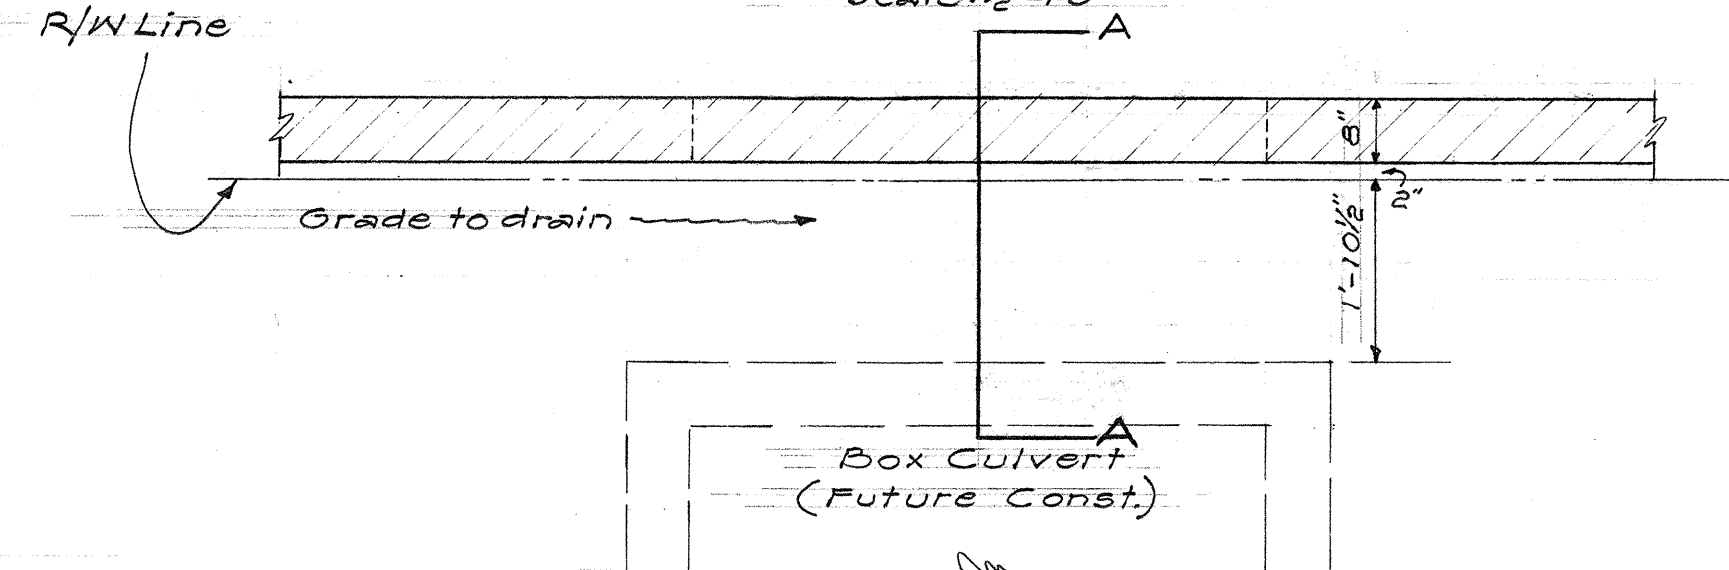


PLAN

Scale: 1/2"=1'-0"

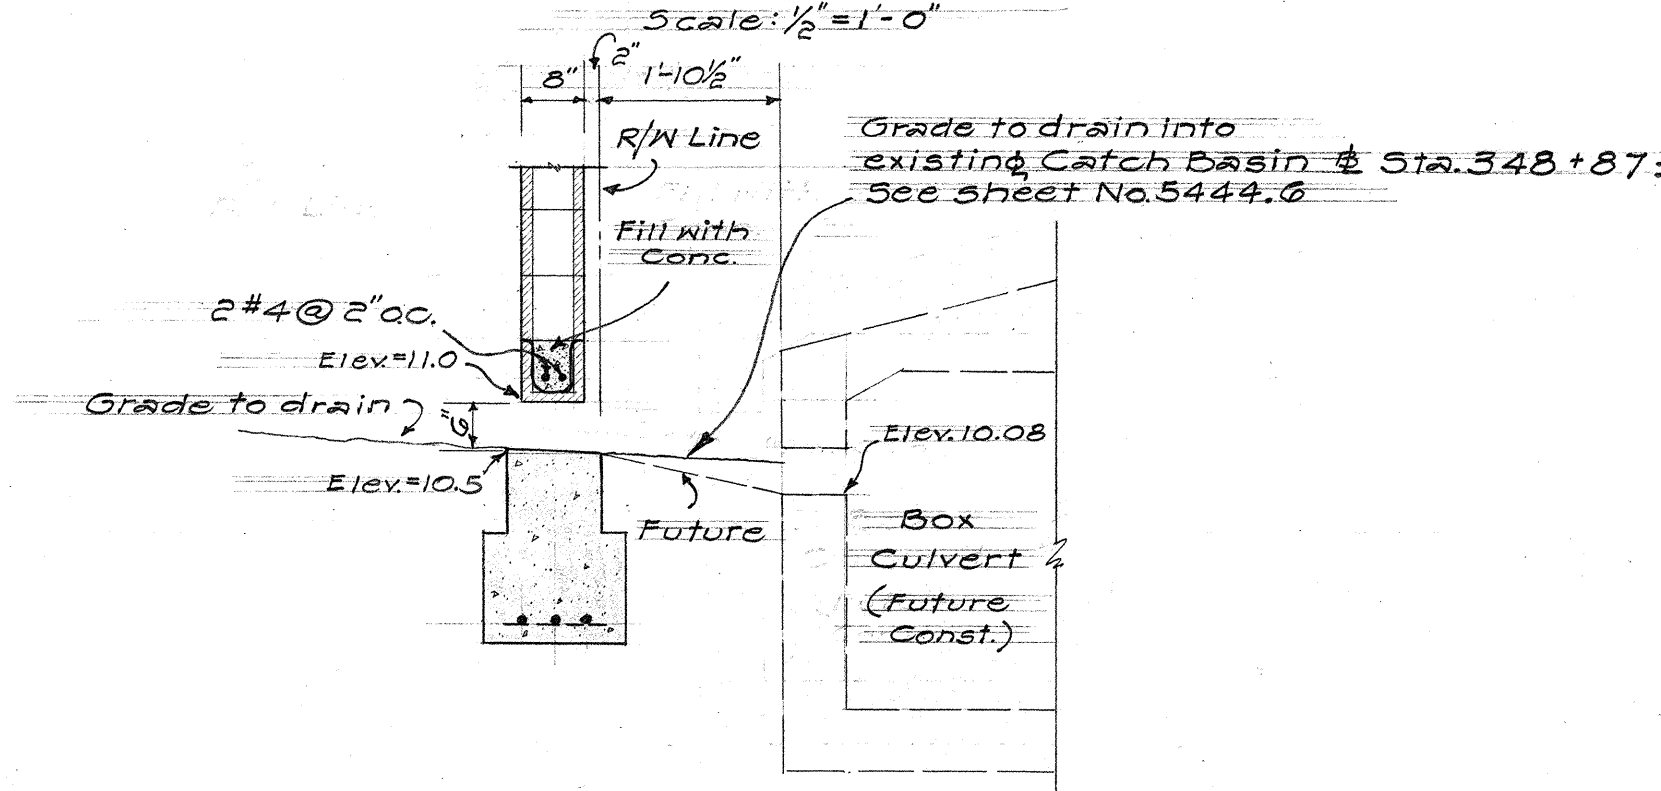

SECTION A-A
Scale: 1/2"=1'-0"

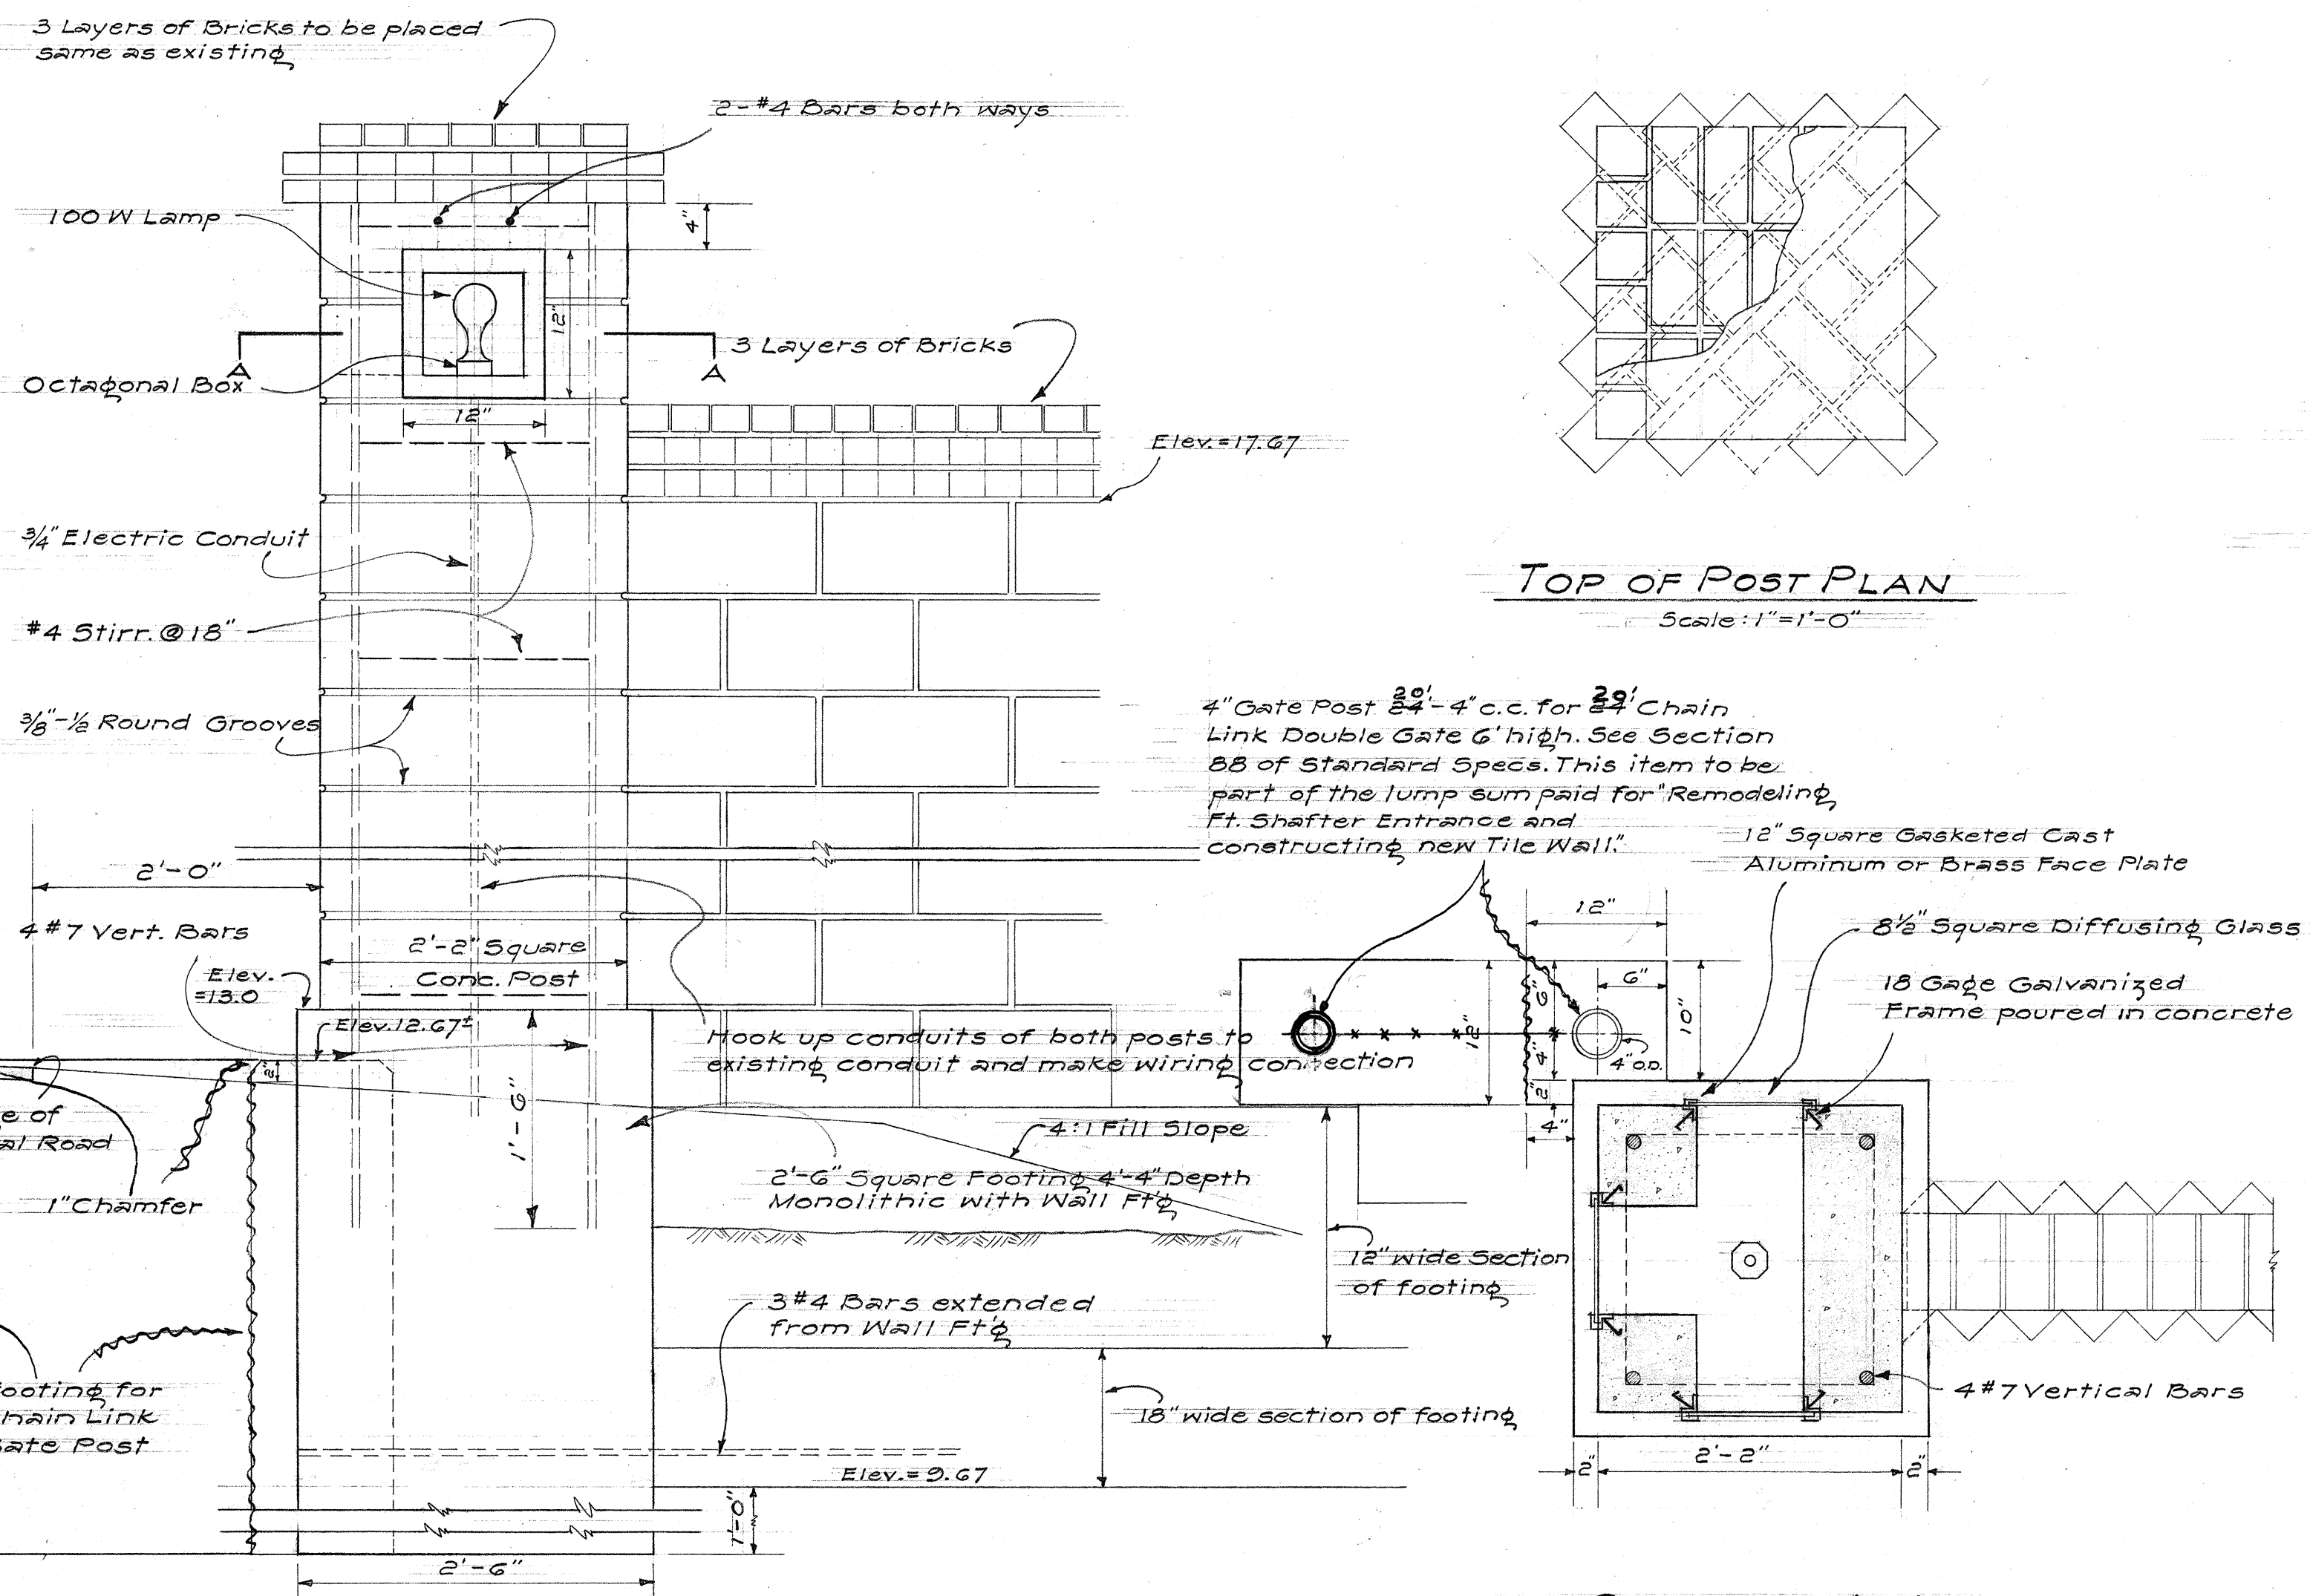

TOP OF POST PLAN
Scale: 1"=1'-0"

SECTION A-A
LIGHT PORT
Scale: 1"=1'-0"

CONC. GATE POST & FOOTING
Scale: 1"=1'-0"

GATE POST DETAILS

TERRITORIAL HIGHWAY DEPARTMENT
TERRITORY OF HAWAII

TILE WALL, GATE POST & CONC. DITCH DETAILS
MOANALUA ROAD
PROJ. 5-0720(1) UNIT 2
SCALE AS SHOWN Oct. 1958

SHEET NO. OF SHEETS

5444.14A

DATE	
SURVEY PLOTTED BY	
DESIGNED BY	
PLAN BY	
QUANTITIES BY	
QUANTITIES CHECKED BY	
NOTE BOOK No.	
REVISIONS	