

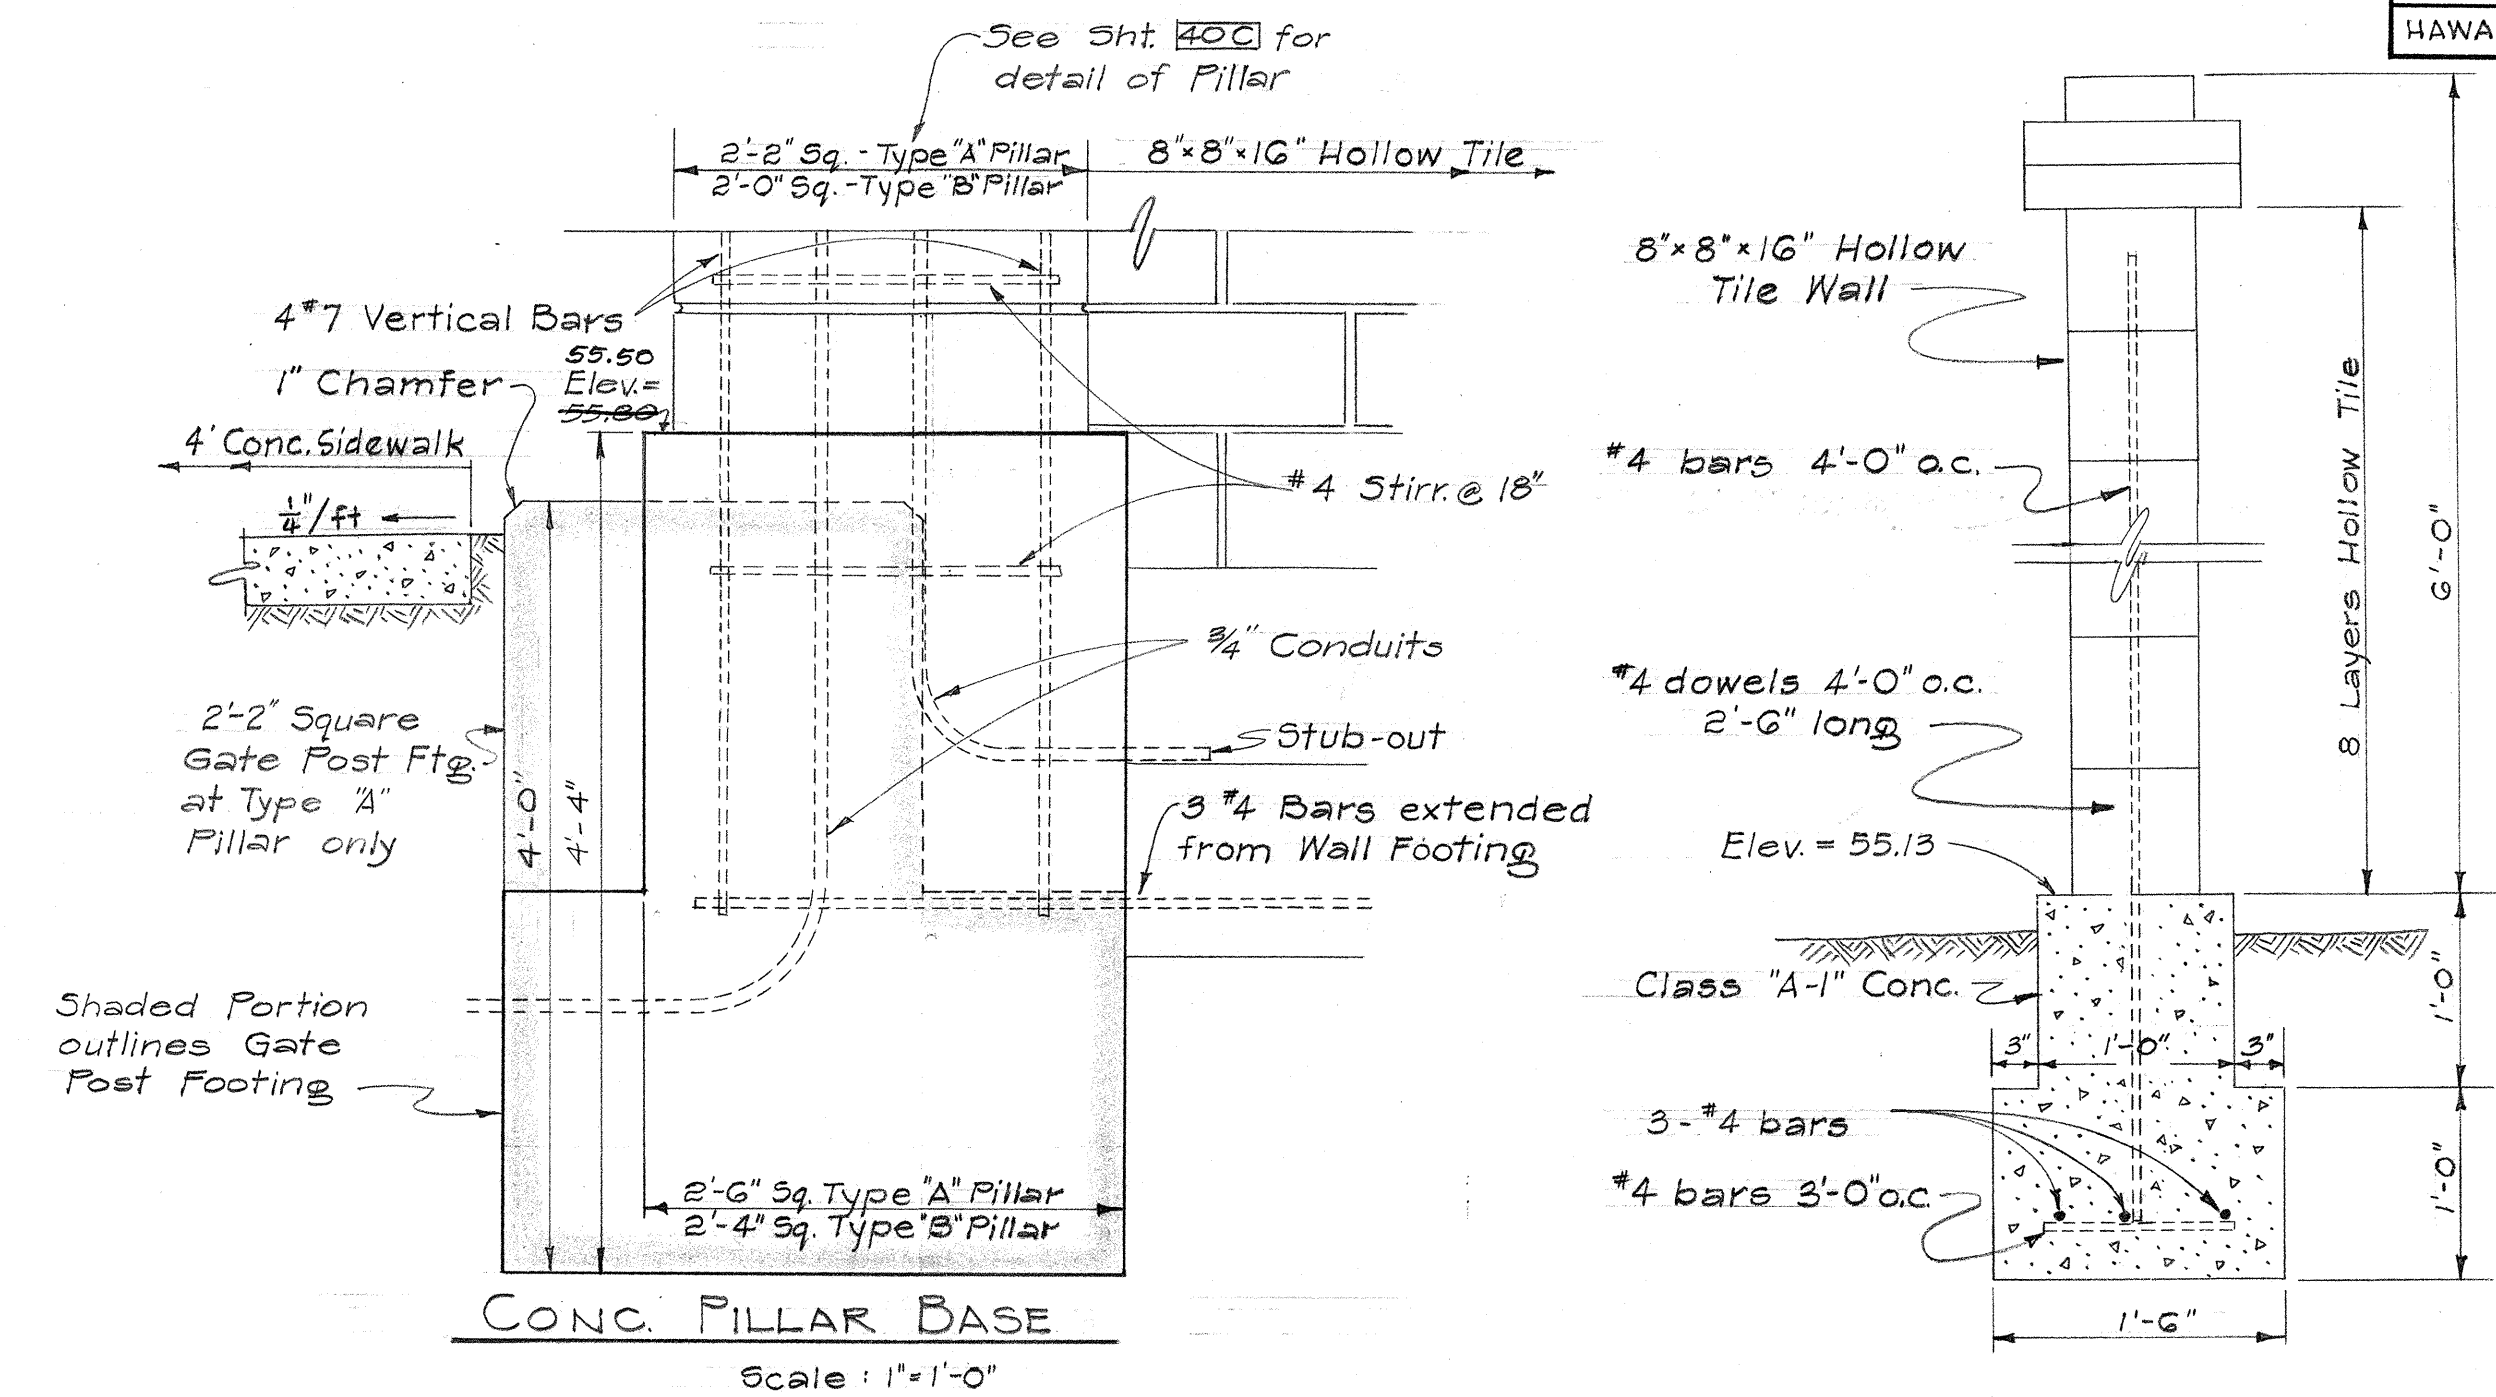


FED. ROAD DIST. No.	STATE	FED. AID PROJ. No.	FISCAL YEAR	SHEET No.	TOTAL SHEETS
HAWAII	HAW	US-5-012069 UNIT 3	1960	40A	79

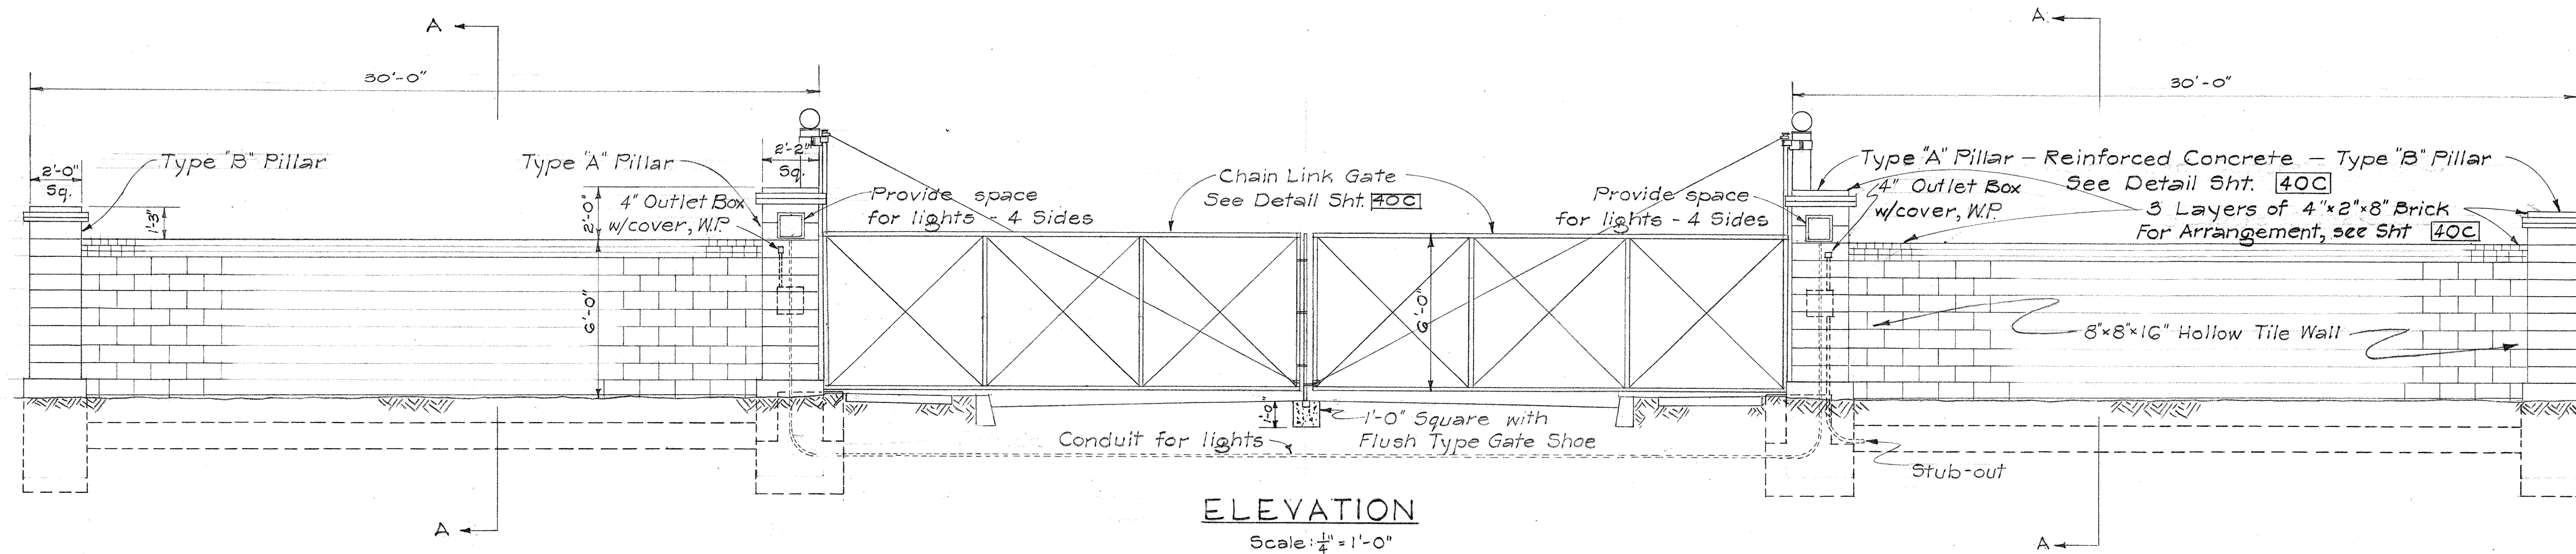

TILE WALL DETAIL
Scale: 1"=1'-0"

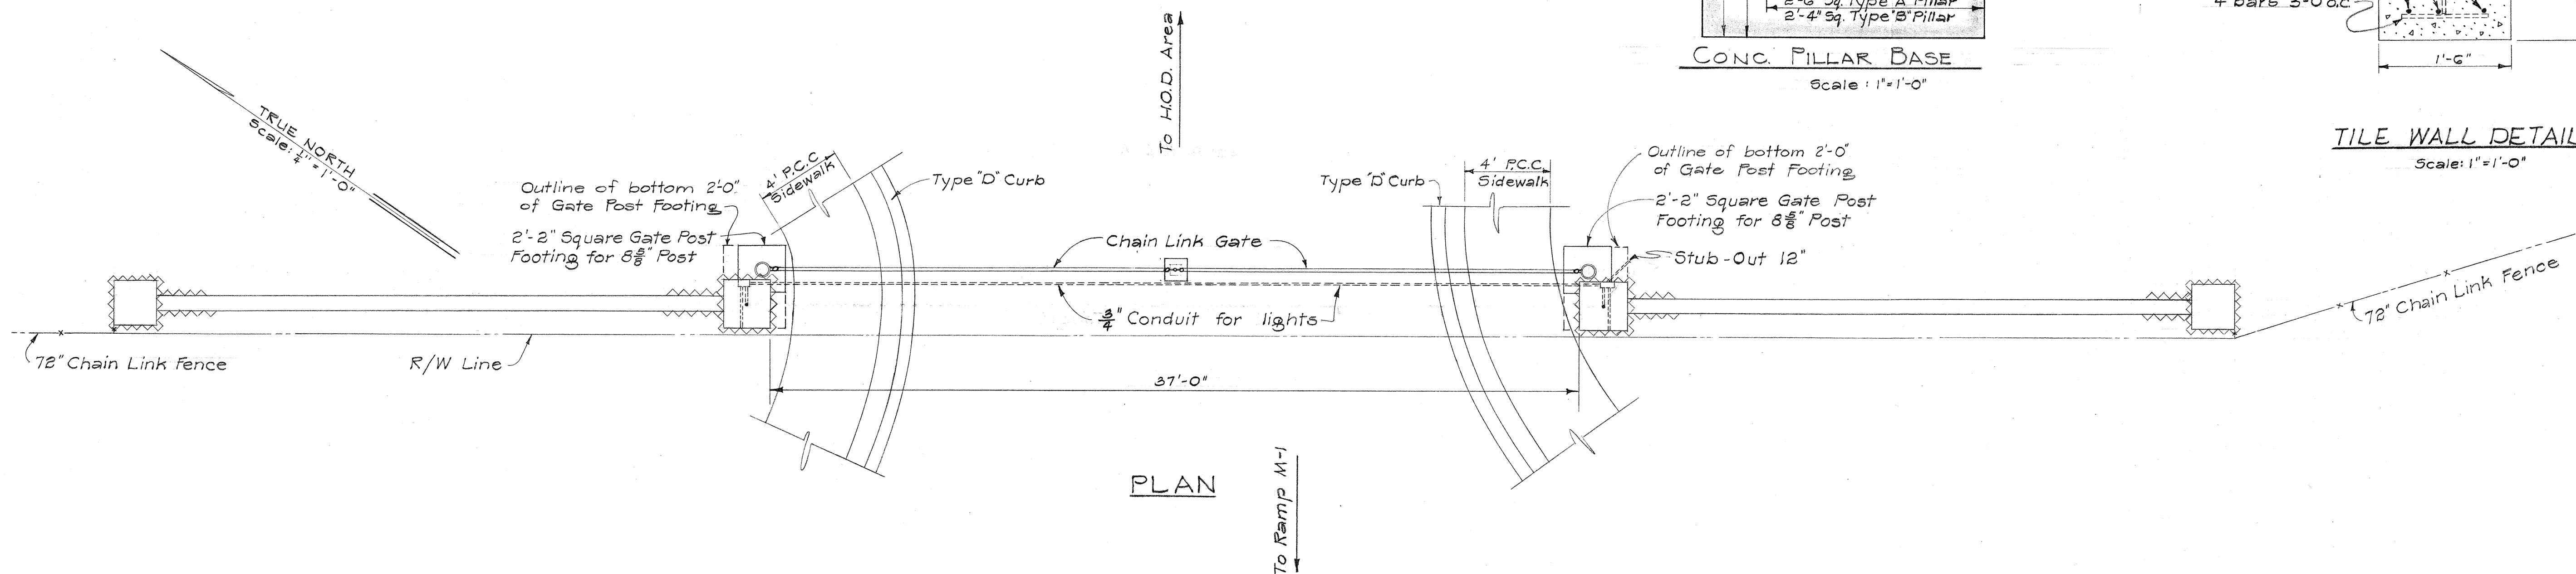

GATE STRUCTURE

HAWAII STATE HIGHWAY DEPARTMENT
STATE OF HAWAII
ARMY GATE STRUCTURE
FOR FORT SHAFTER
HAWAIIAN ORDNANCE DEPOT
MOANALUA ROAD US-5-0720 (3), UNIT 3





SHEET NO. 1 OF 3 SHEETS

S 5 2 0 . 2 1 A

40A


SURVEY PLOTTED BY	DATE
DESIGNED BY	
TRACED BY	
QUANTITIES BY	
CHECKED BY	
NOTE BOOK No.	

FED. ROAD DIST. NO.	STATE	FED. AID PROJ. NO.	FISCAL YEAR	SHEET NO.	TOTAL SHEETS
HAWAII	HAW	US-5-0720(3) UNIT 3	1960	21B	79

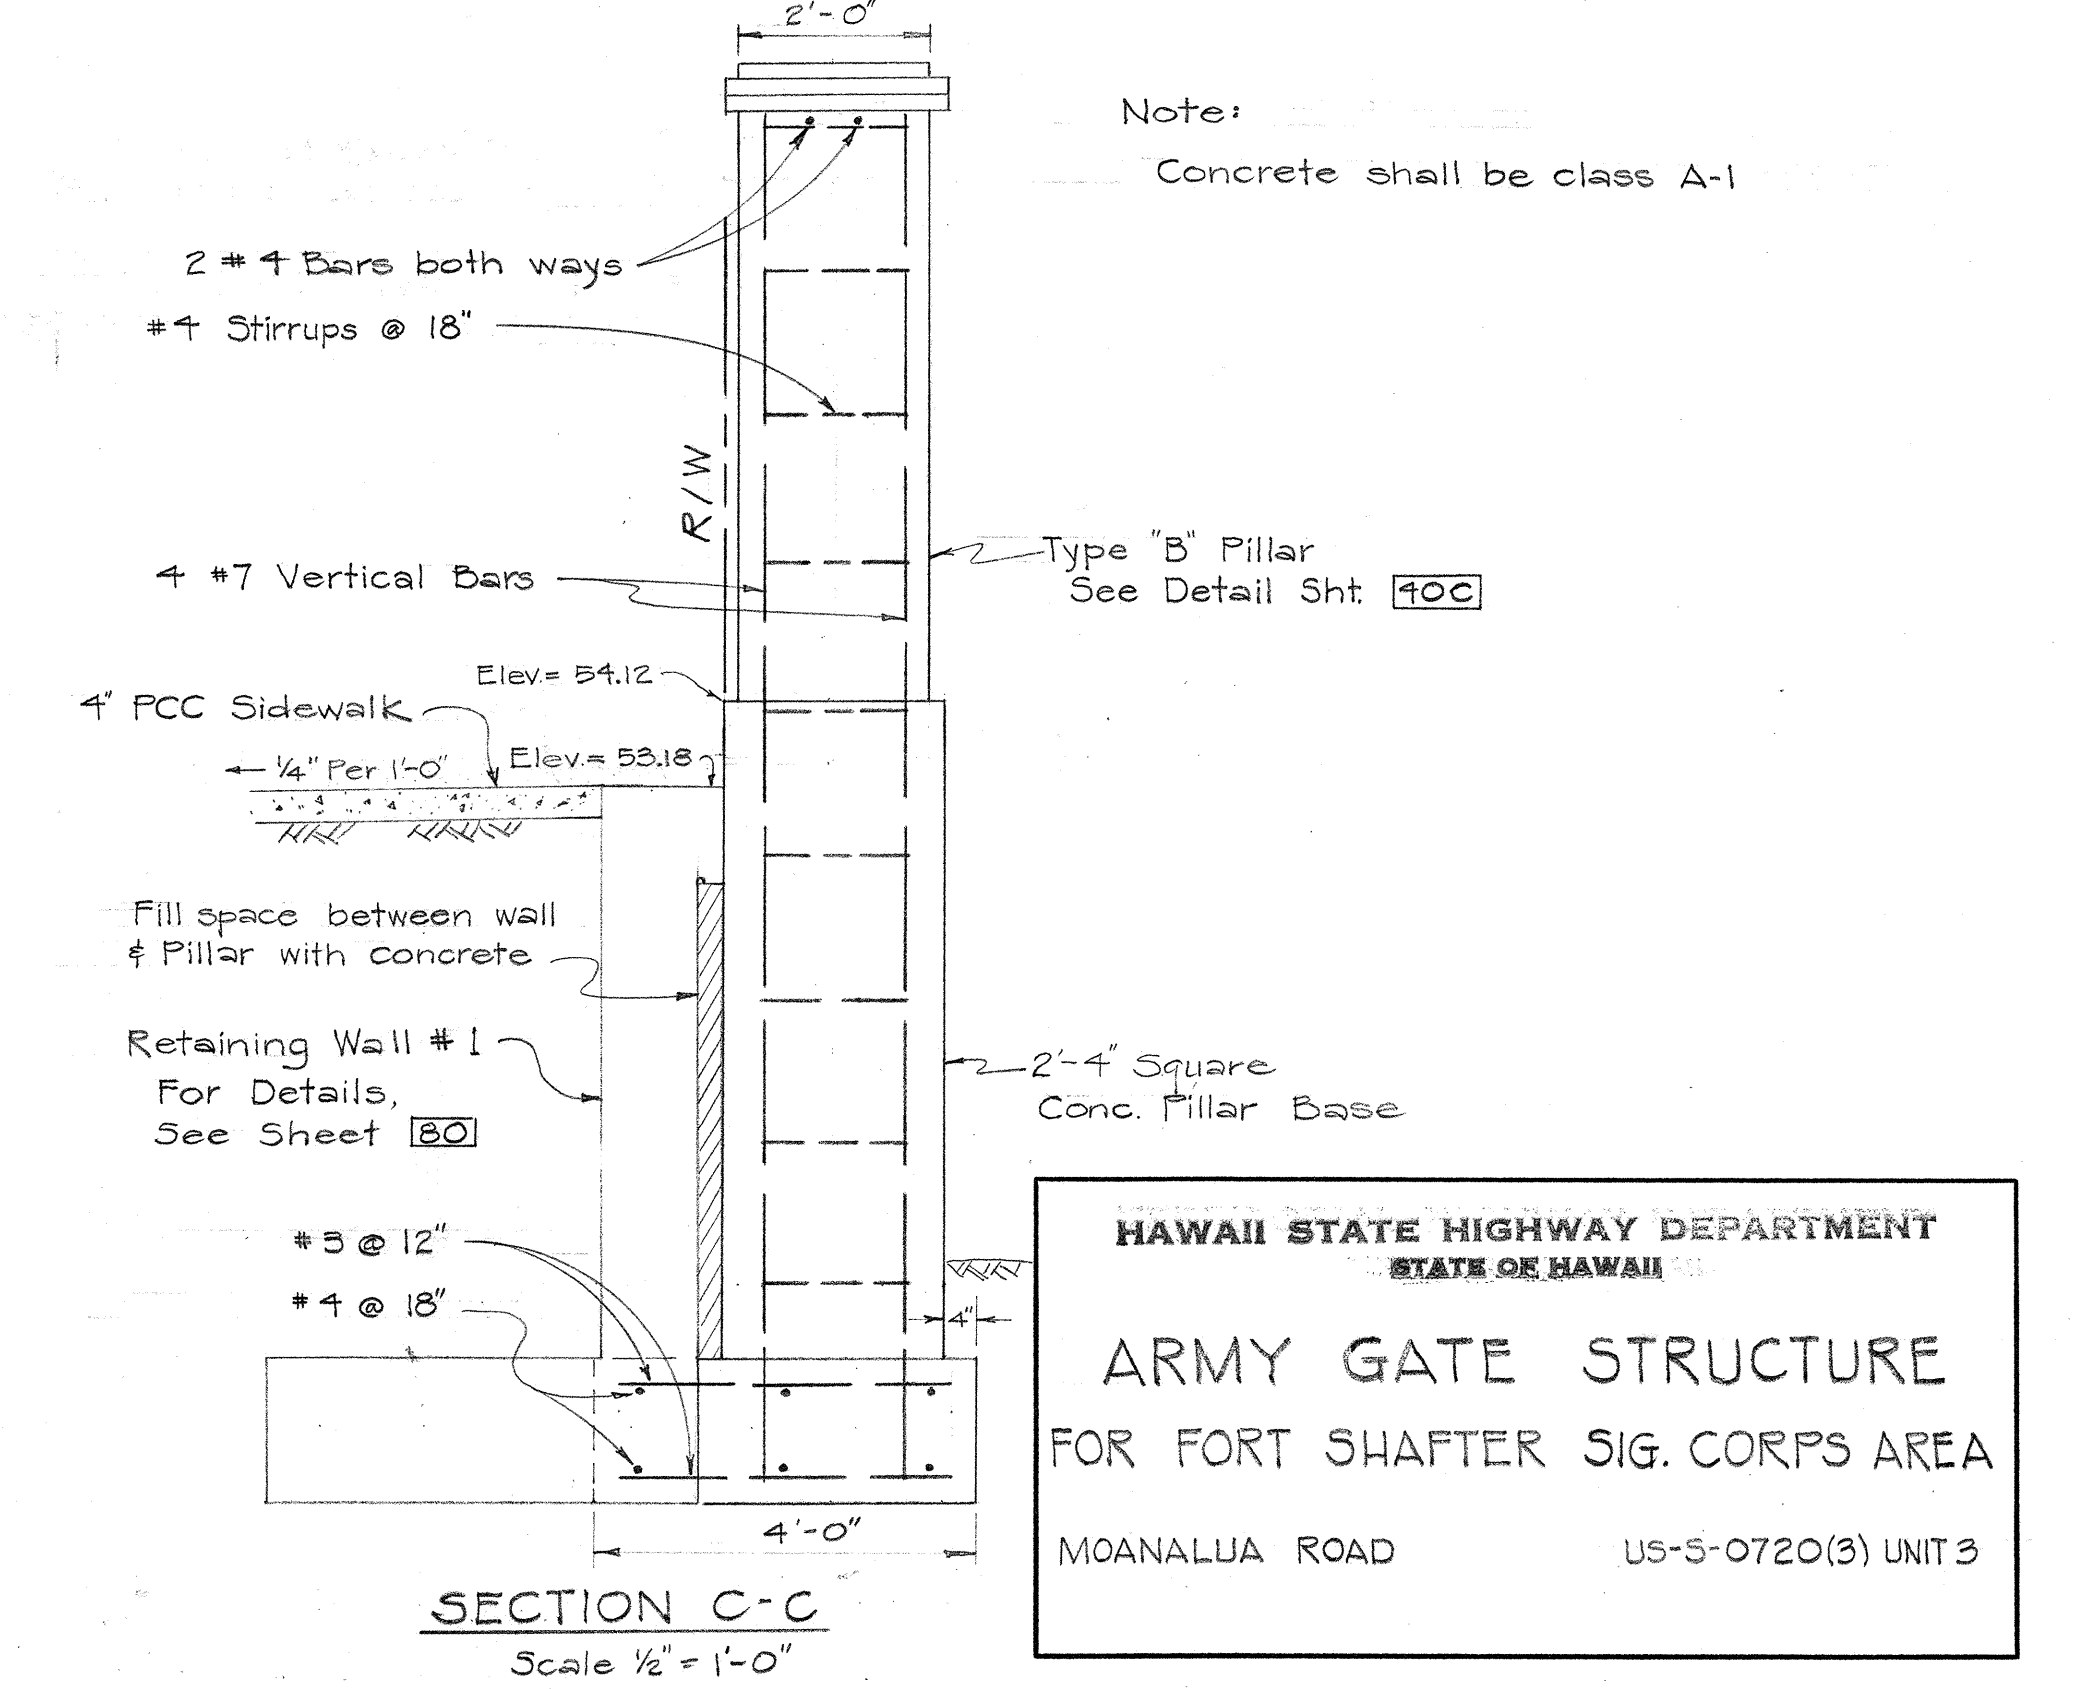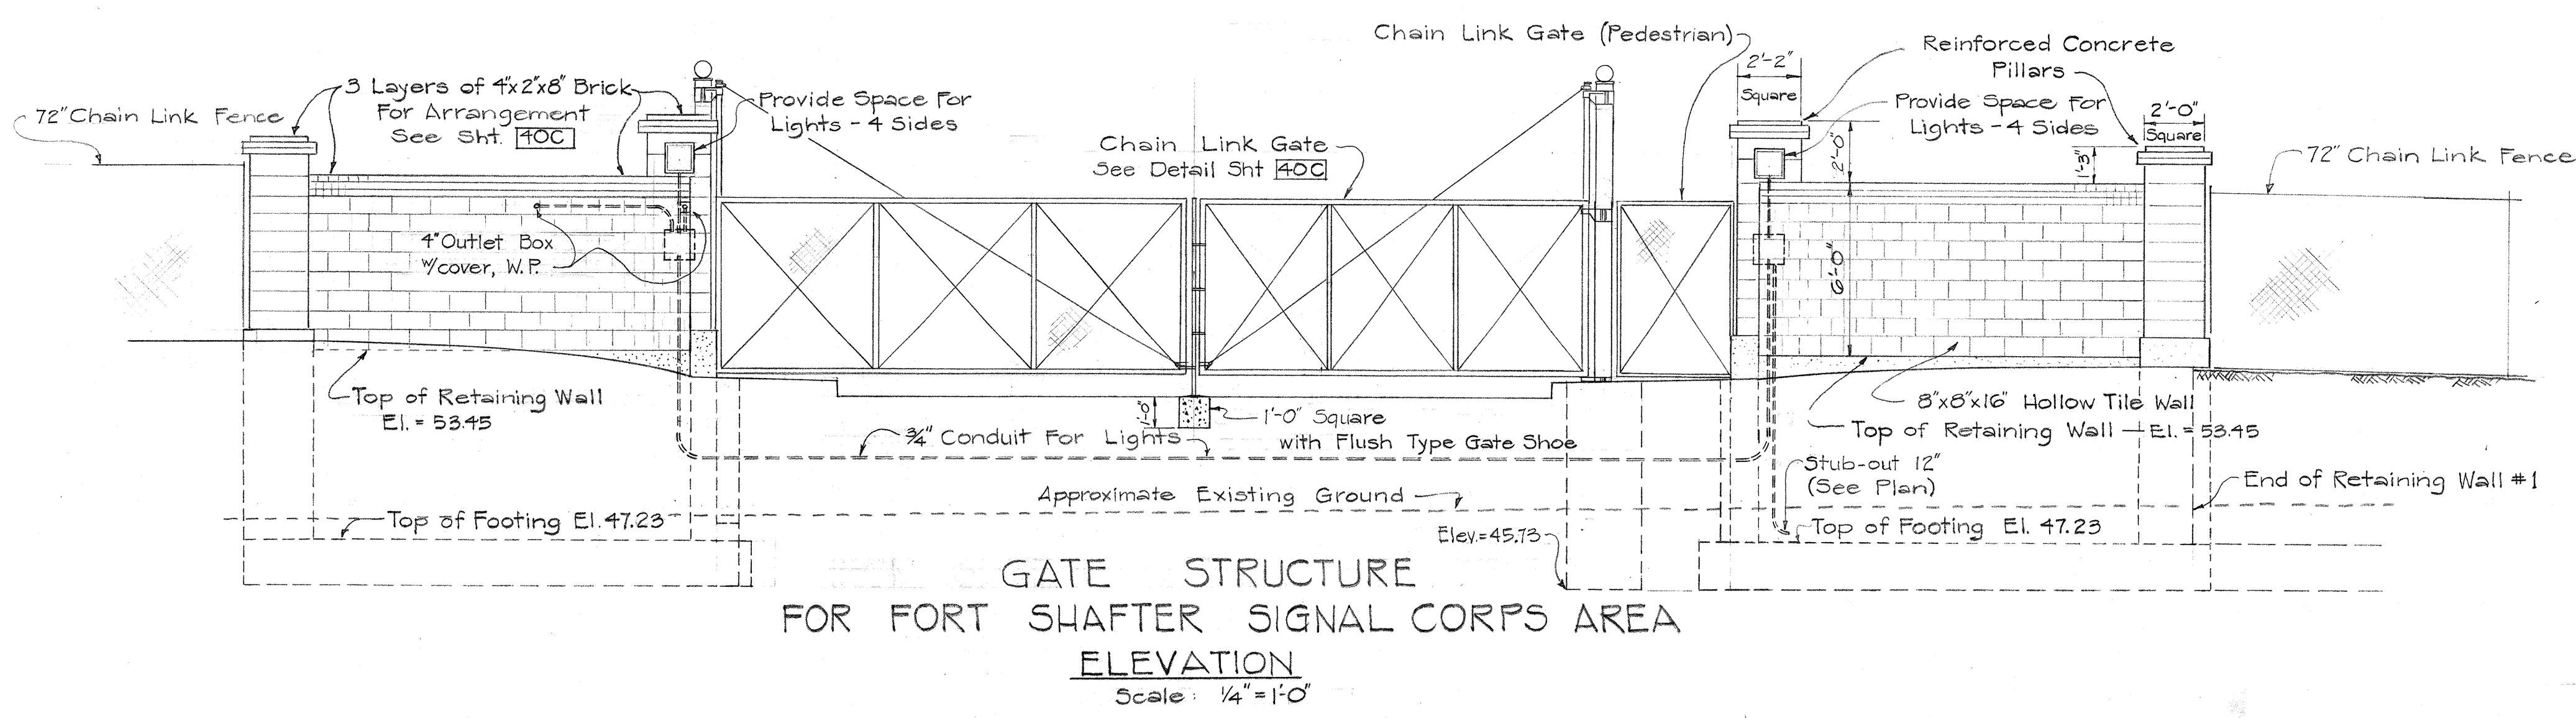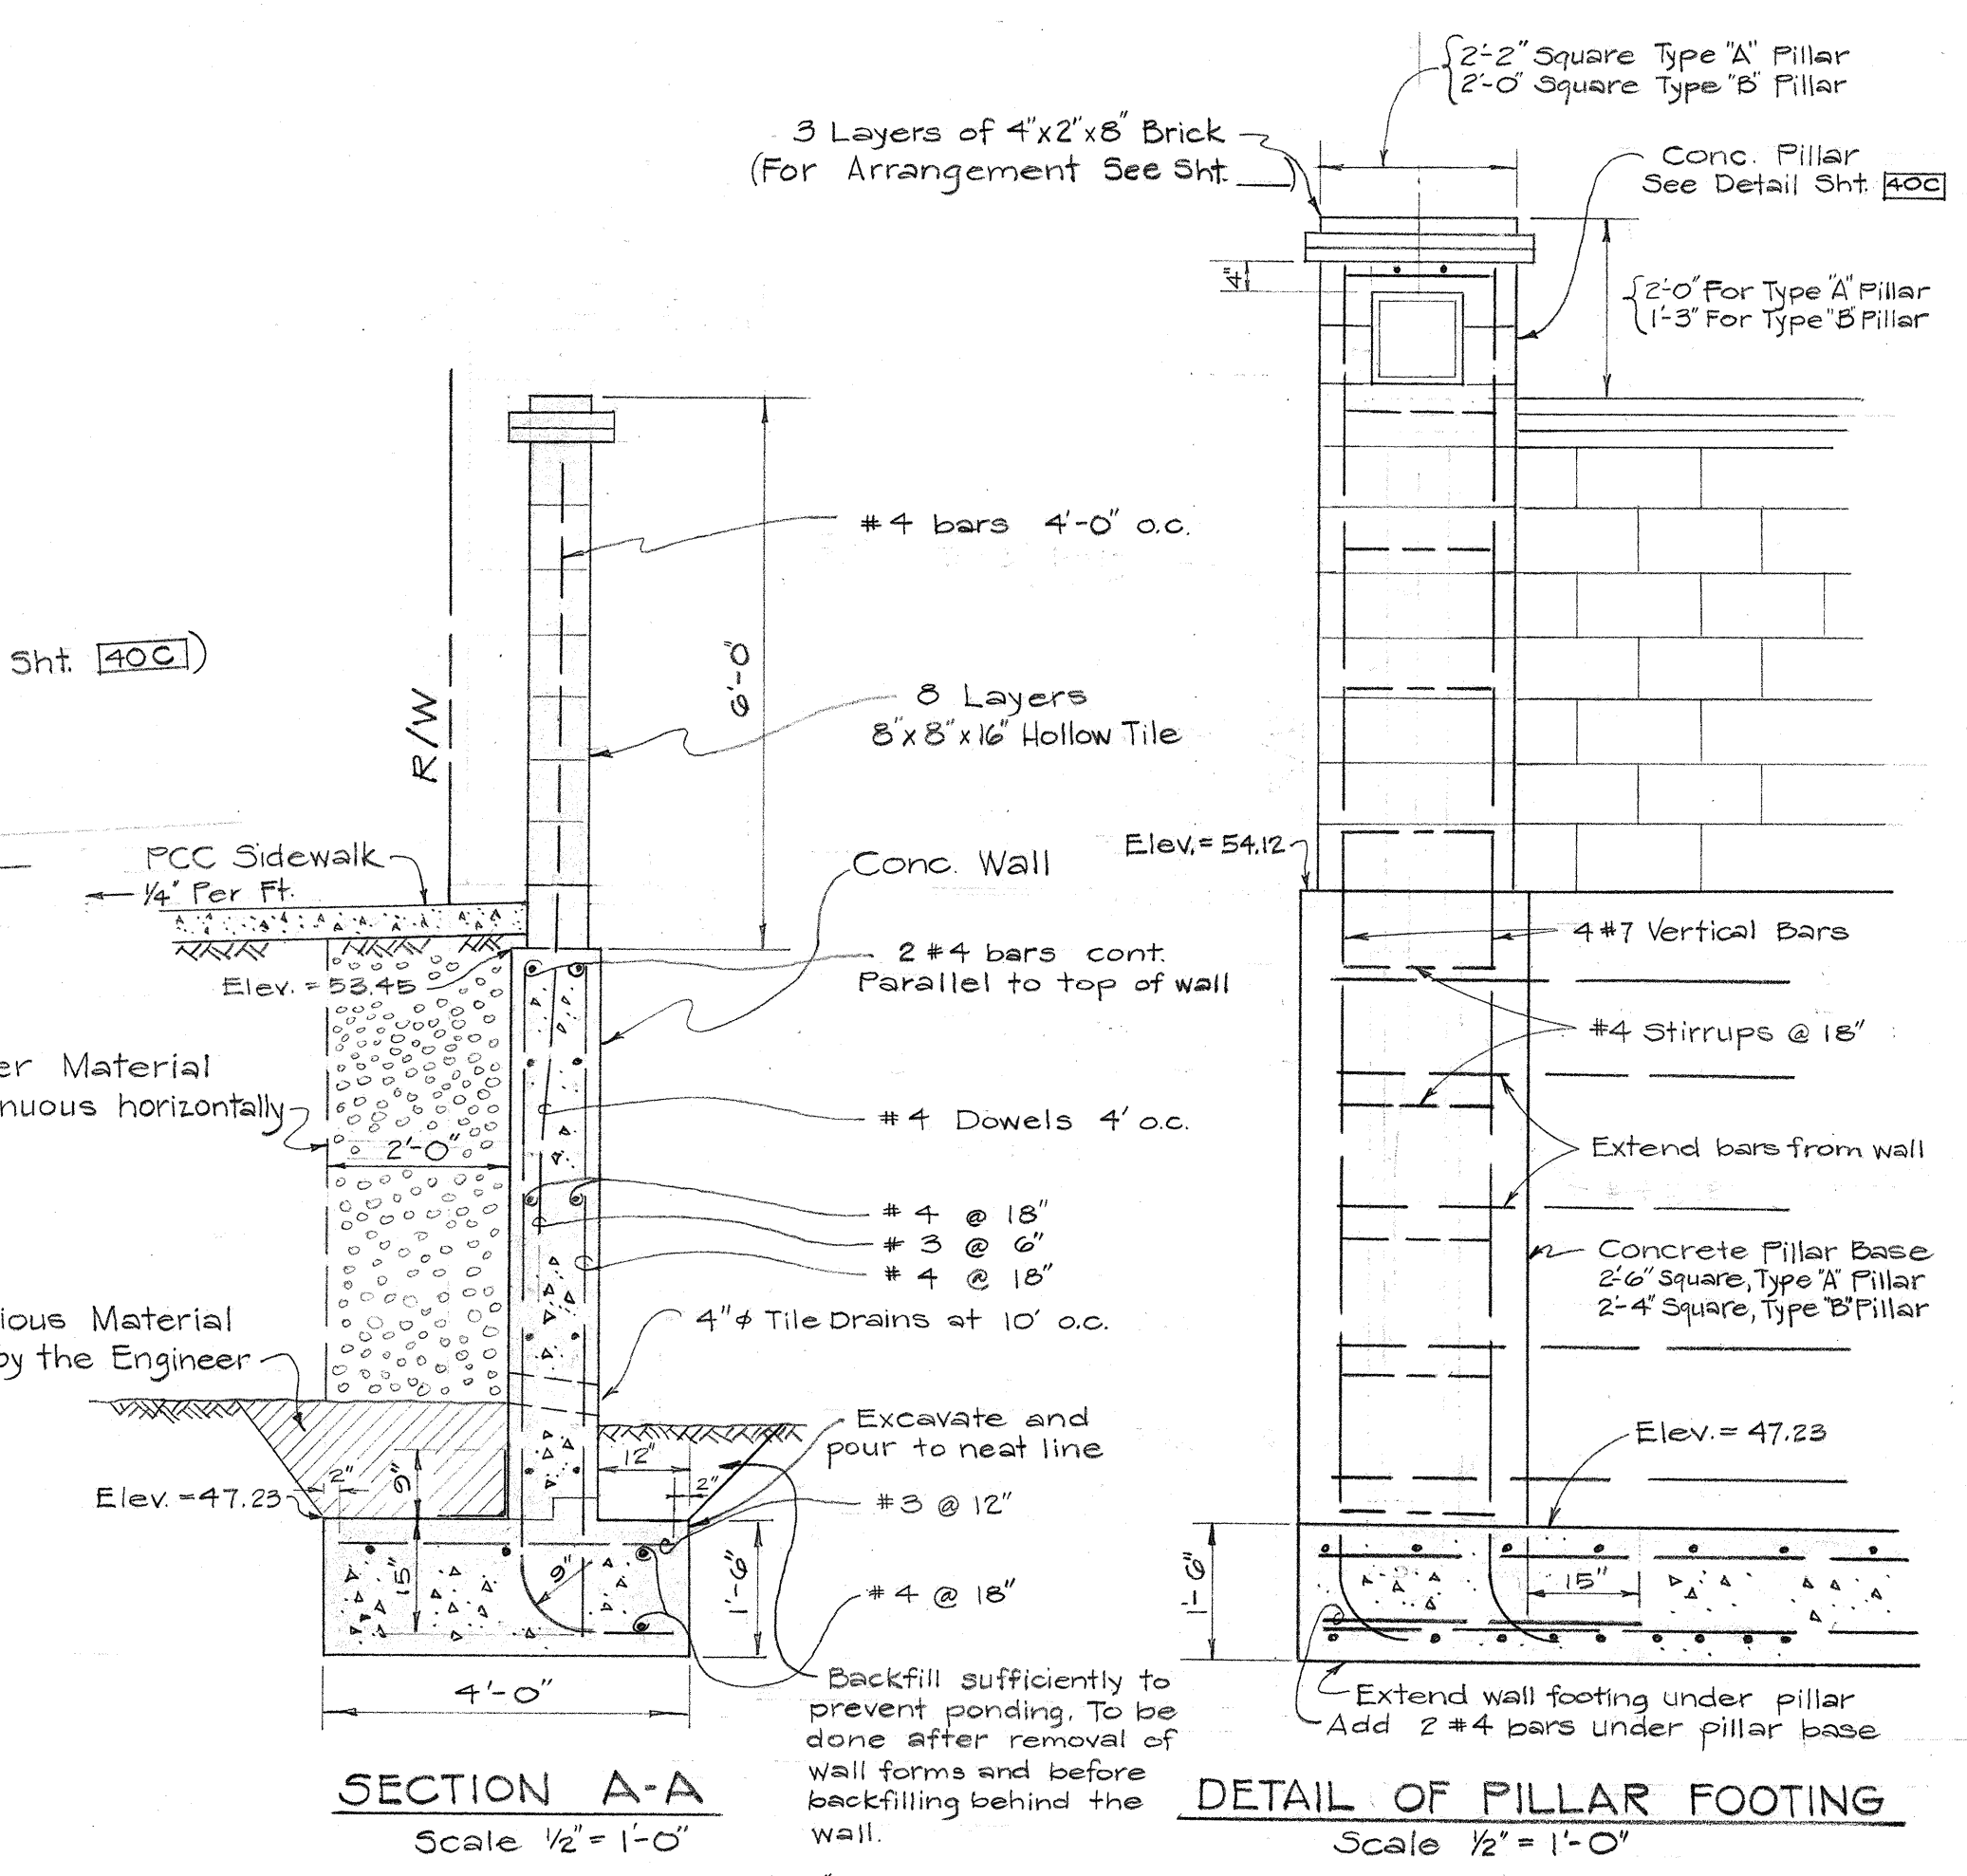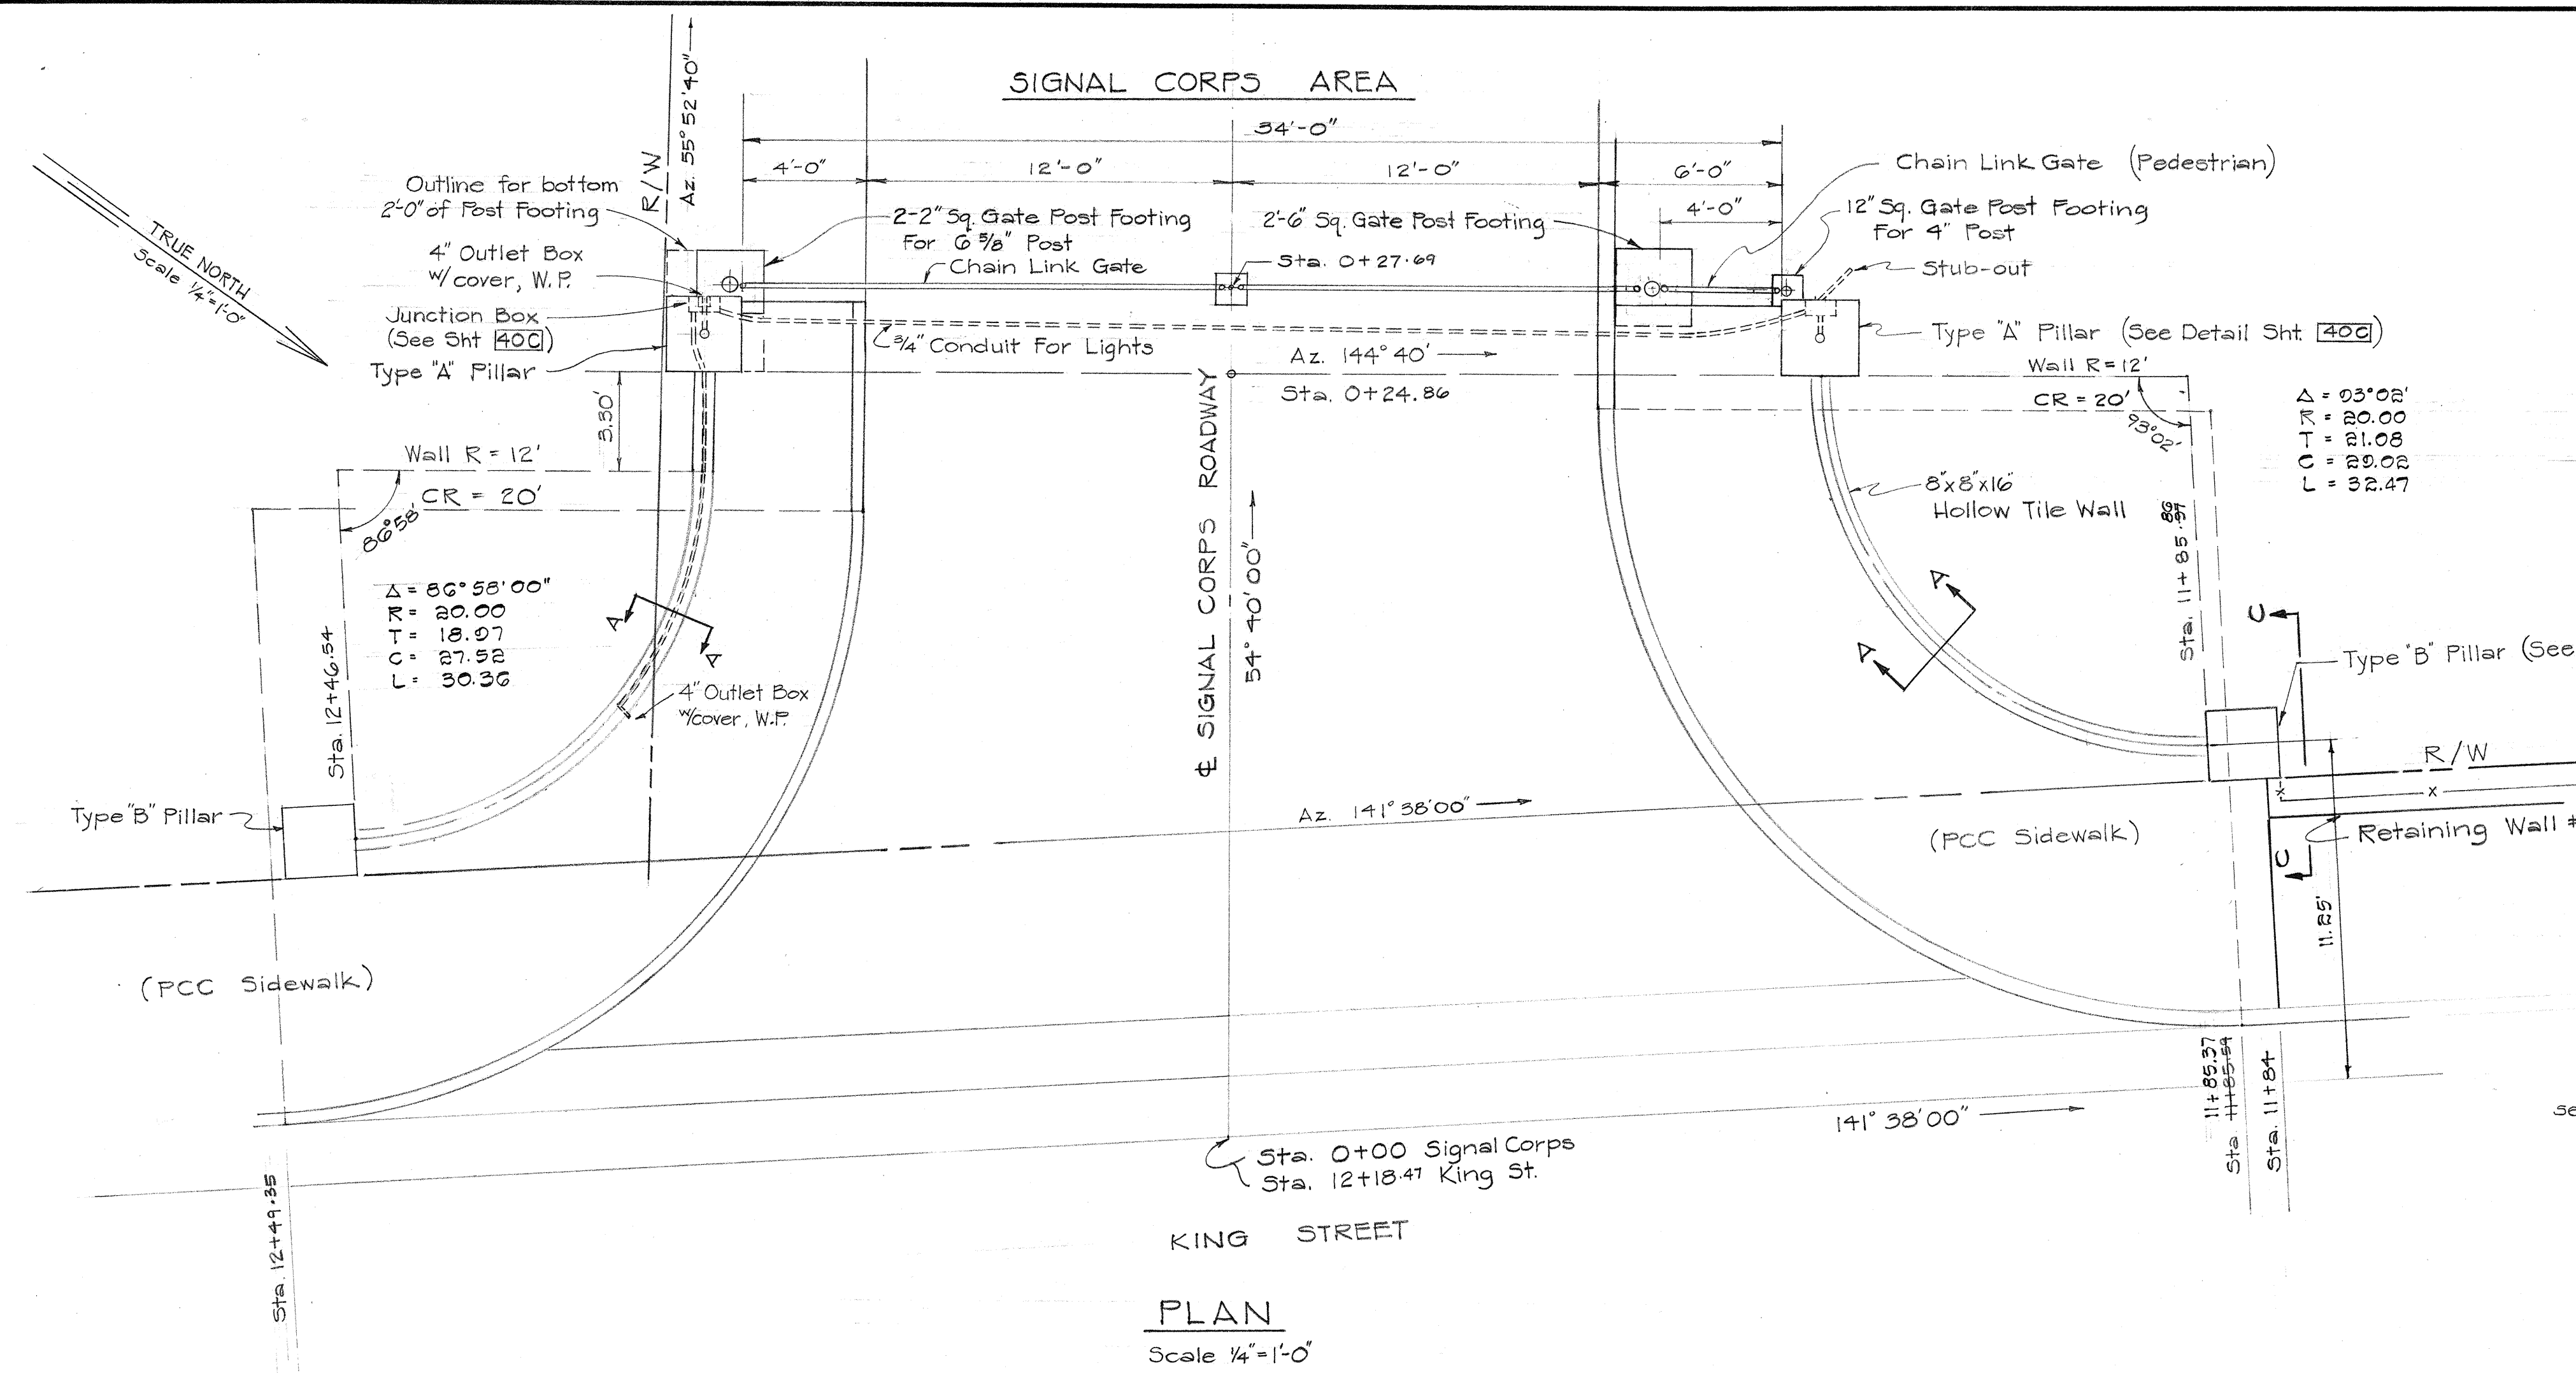


HAWAII STATE HIGHWAY DEPARTMENT
STATE OF HAWAII
ARMY GATE STRUCTURE
FOR FORT SHAFTER SIG. CORPS AREA
MOANALUA ROAD US-5-0720(3) UNIT 3


FED. ROAD DIST. No.	STATE	FED. AID PROJ. No.	FISCAL YEAR	SHEET No.	TOTAL SHEETS
HAWAII	HAW	US-5 07200	1960	21 C	79

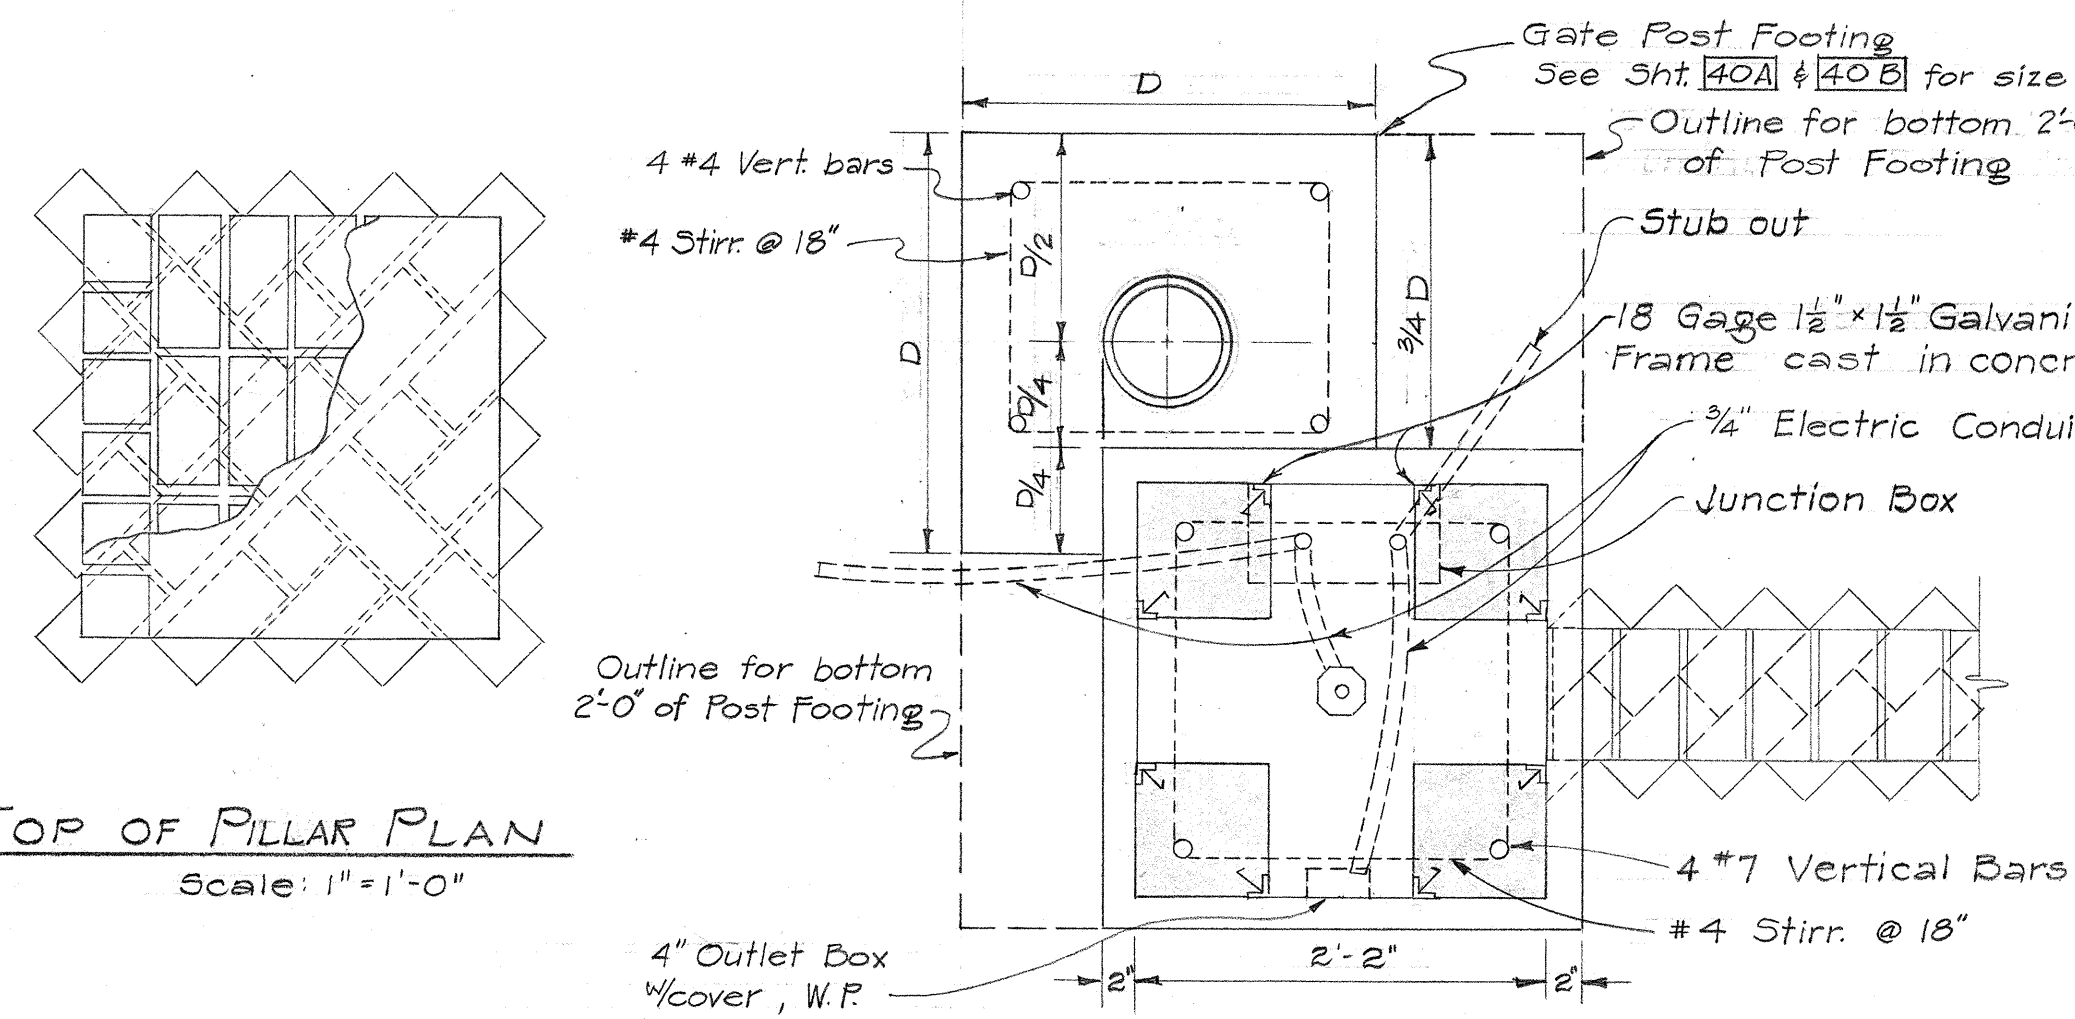


SECTION A-A
(SHOWING LIGHT PORT, GATE POST AND BRICK ARRANGEMENT AT TOP OF WALL)
Scale 1"=1'-0"

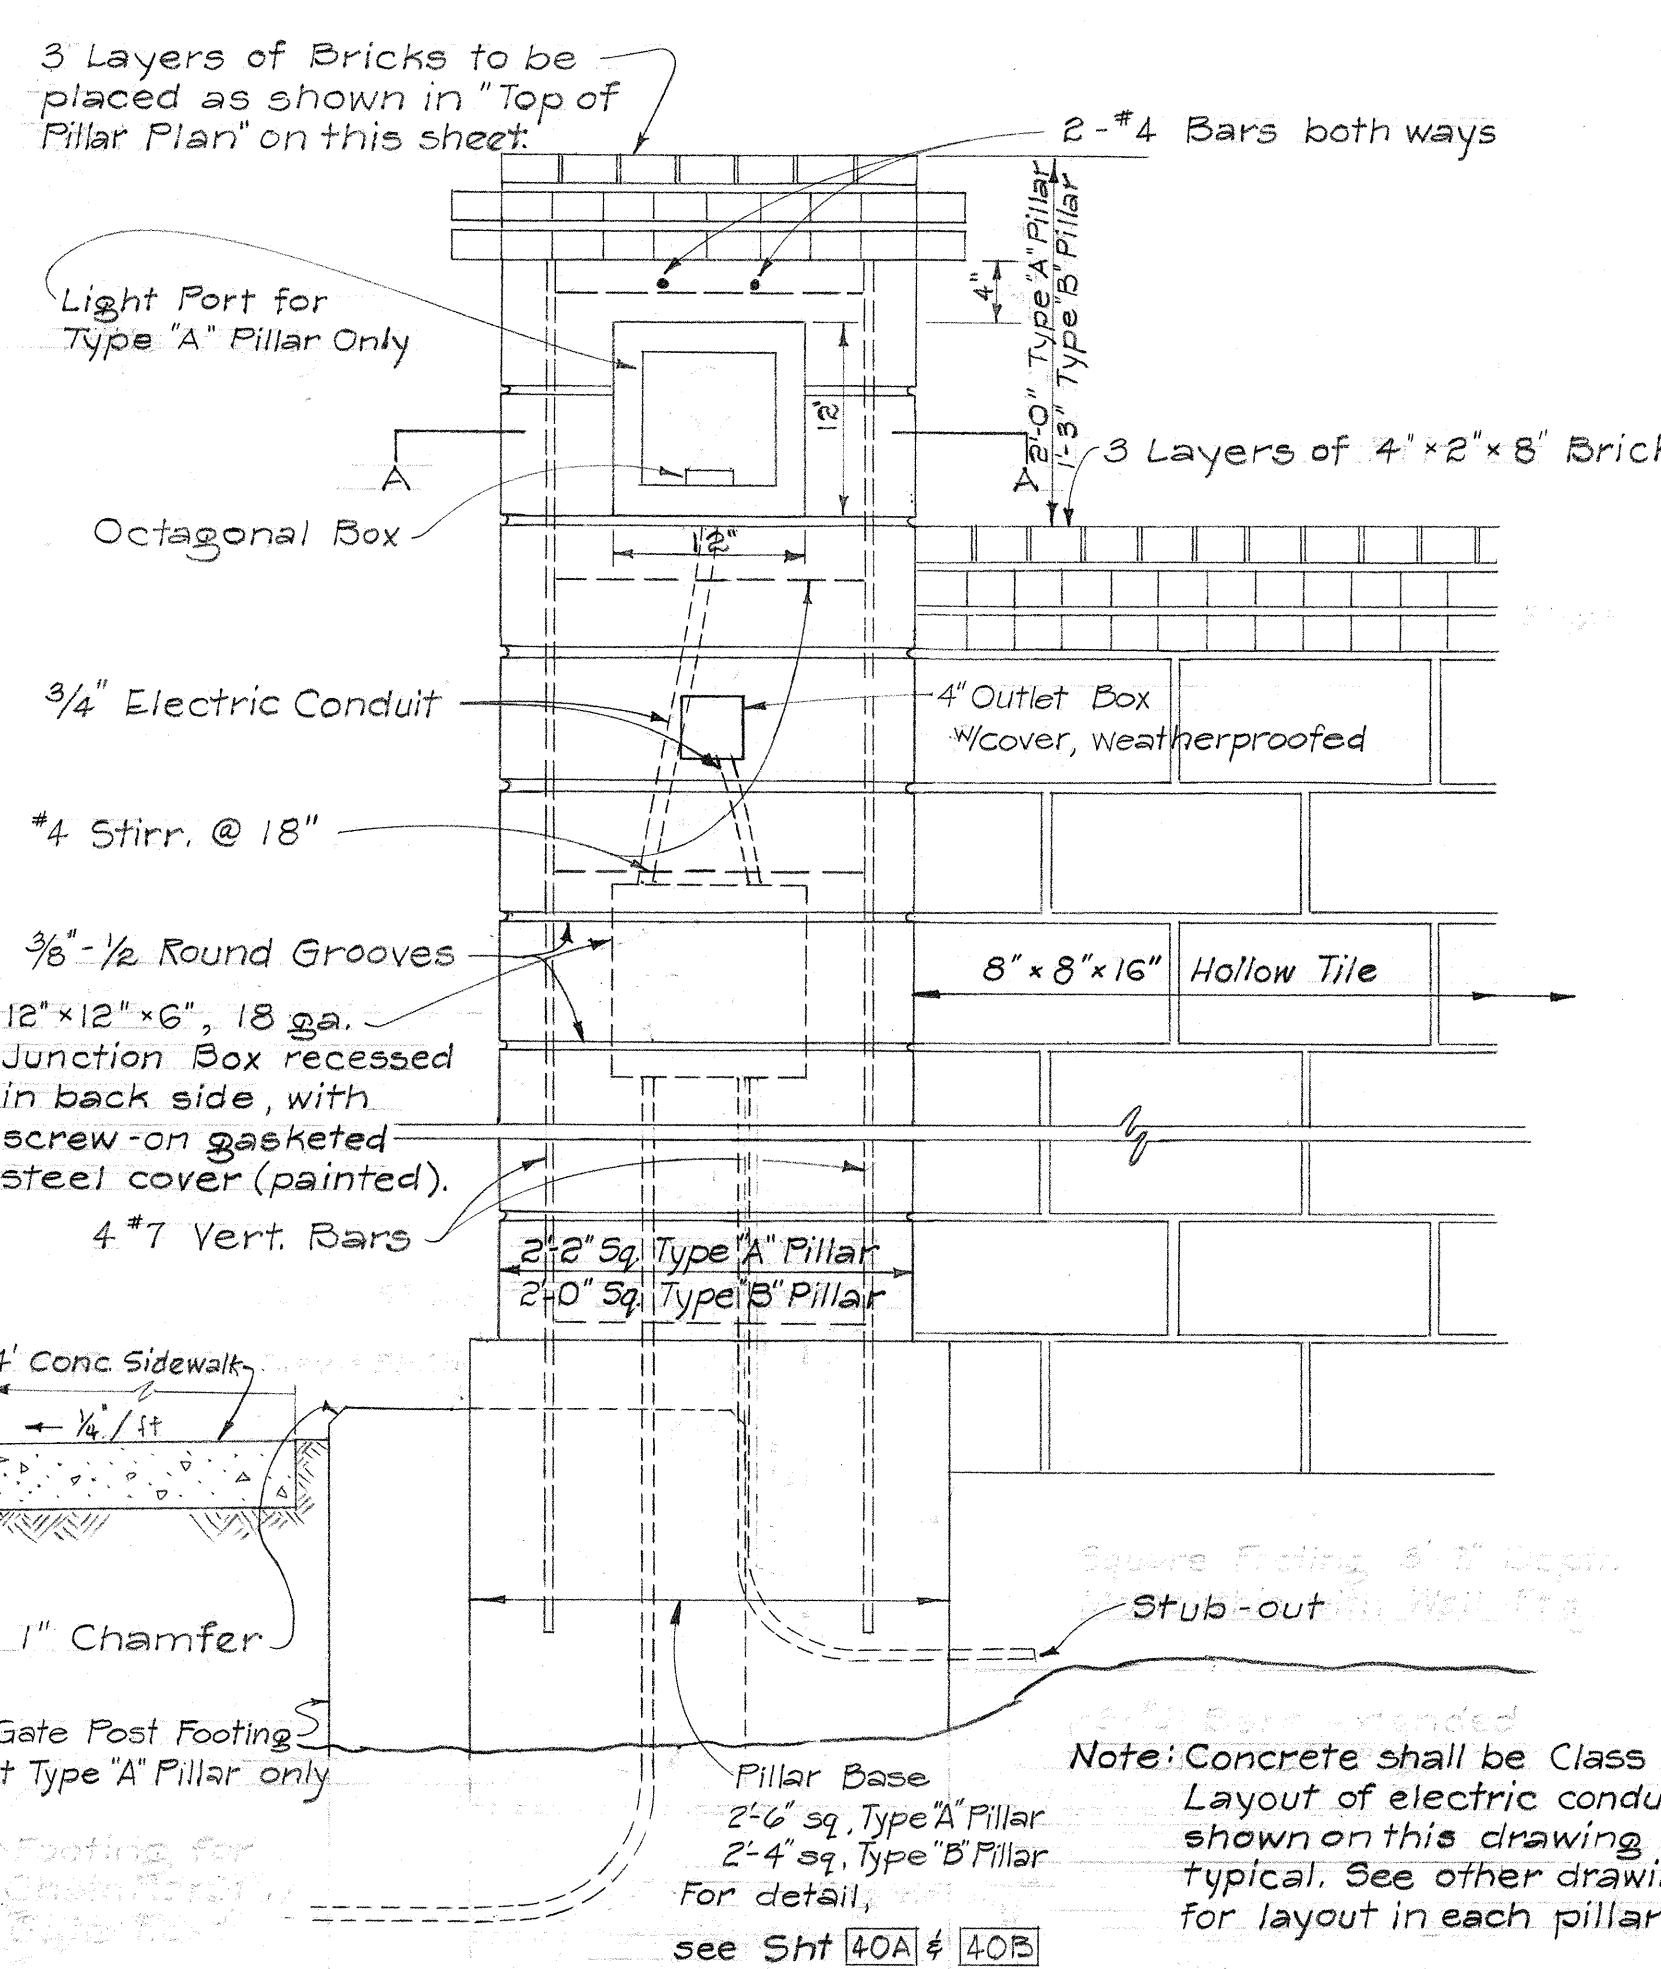

CONC. GATE PILLAR
Scale 1"=1'-0"

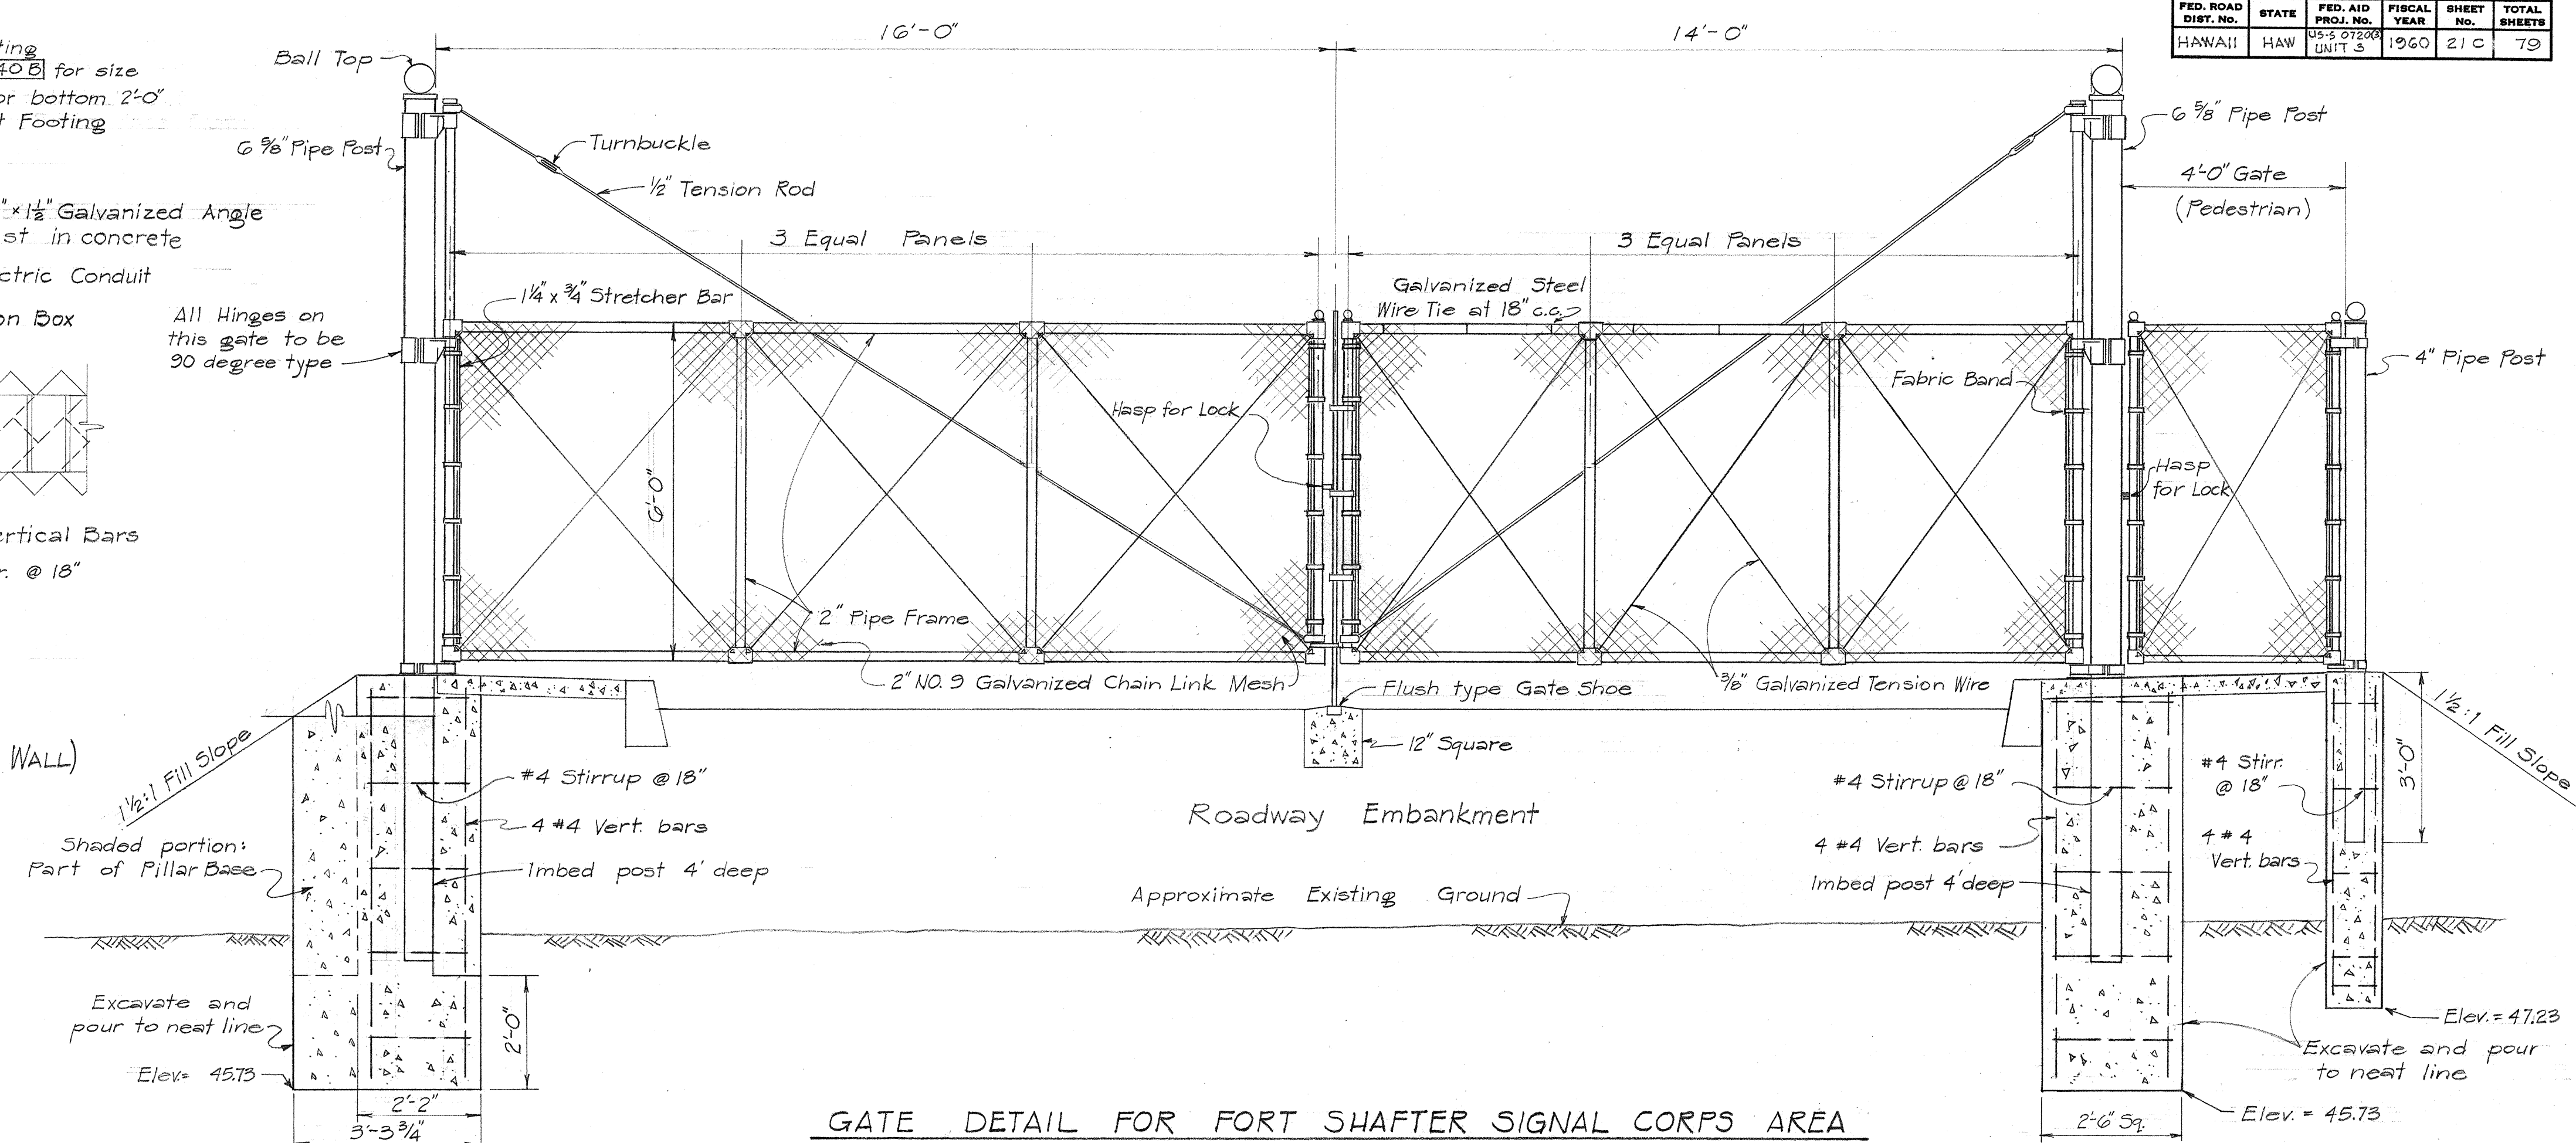

GATE DETAIL FOR FORT SHAFTER SIGNAL CORPS AREA
Scale 1/2"=1'-0"

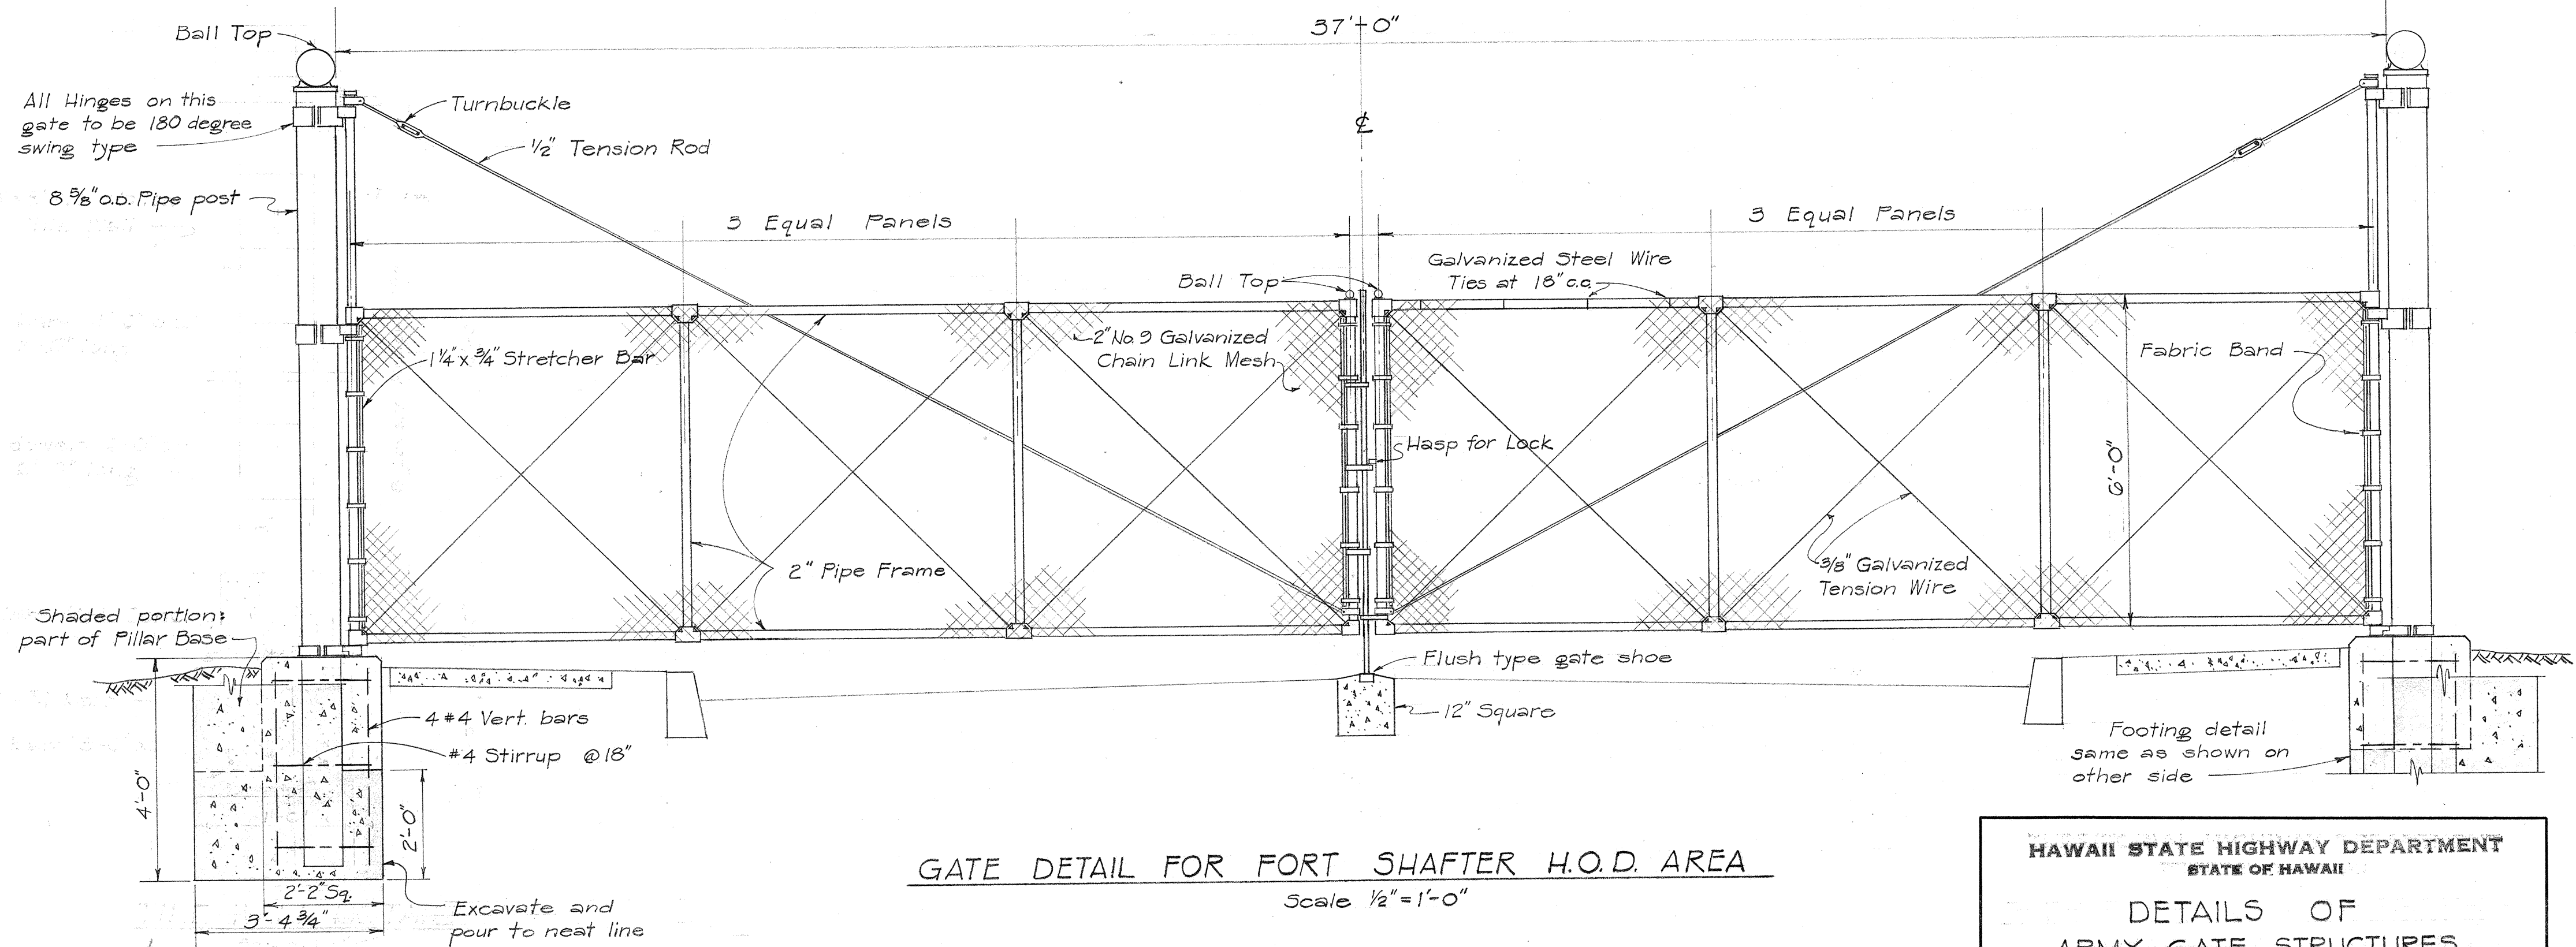

GATE DETAIL FOR FORT SHAFTER H.O.D. AREA
Scale 1/2"=1'-0"

HAWAII STATE HIGHWAY DEPARTMENT
STATE OF HAWAII

DETAILS OF
ARMY GATE STRUCTURES

MOANALUA ROAD US-5 0720 (3), UNIT 3

DESIGNED BY	DATE
TRACED BY	
QUANTITIES BY	
CHECKED BY	
NOTE BOOK No.	