



FED. ROAD DIST. NO.	STATE	FED. AID PROJ. NO.	FISCAL YEAR	SHEET NO.	TOTAL SHEETS
HAWAII	HAW.	U-072-1(2)	1967	2	35

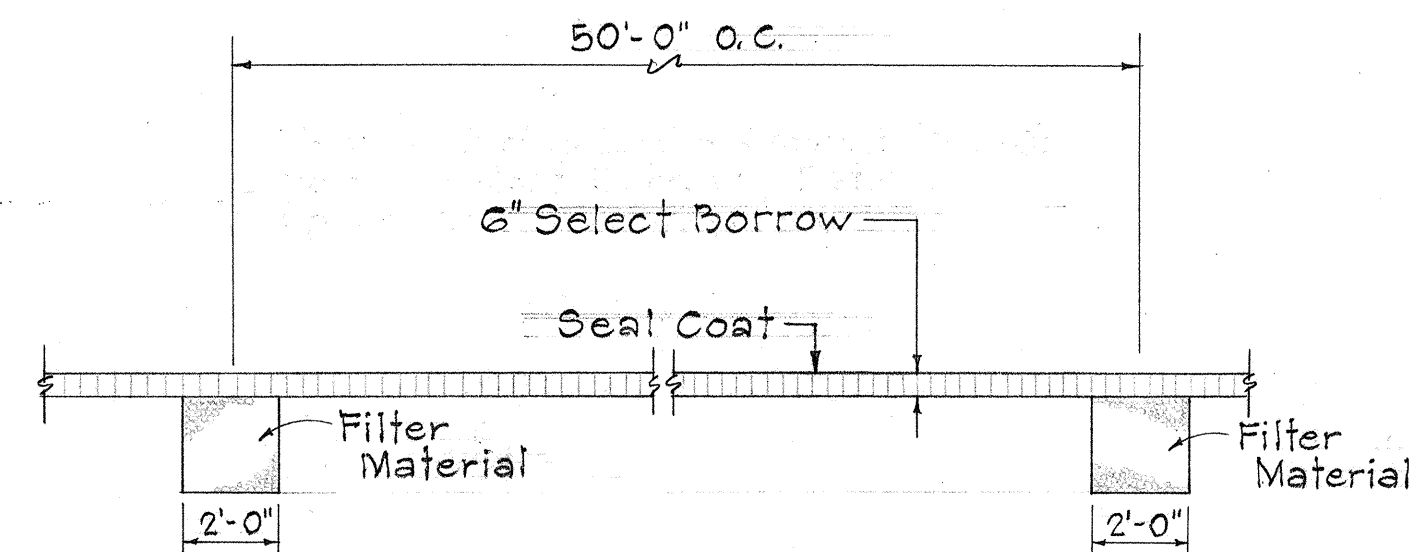


SECTION "A-A"
DETAIL OF DRAINS ALONG
FILL SECTION ONLY
Scale: 1/4" = 1'-0"


Dress median shoulder to conform to new pavement grade, with embankment material where directed by the Engineer. (Incidental to Roadway Excavation)

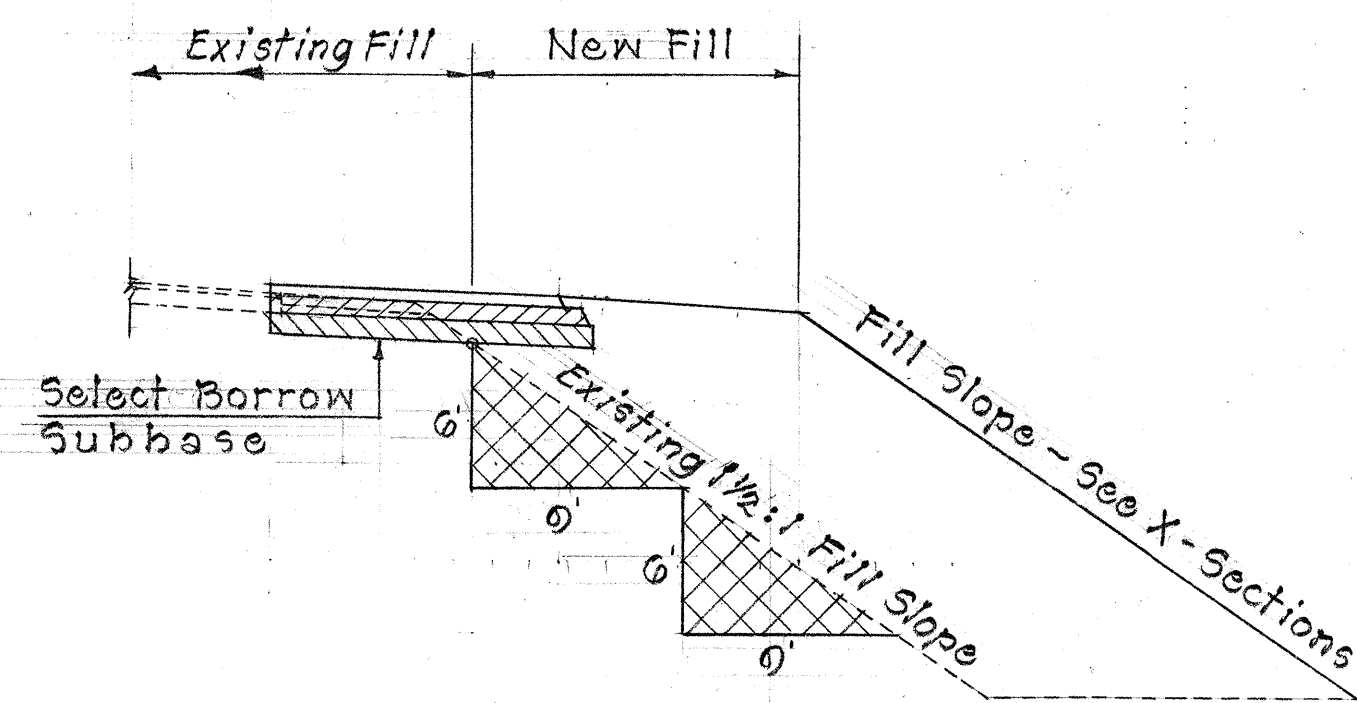


TYPICAL BENCHING DETAIL
AT NEW FILL HEIGHT GREATER THAN 3'-0"
Scale: 1/8" = 1'-0"

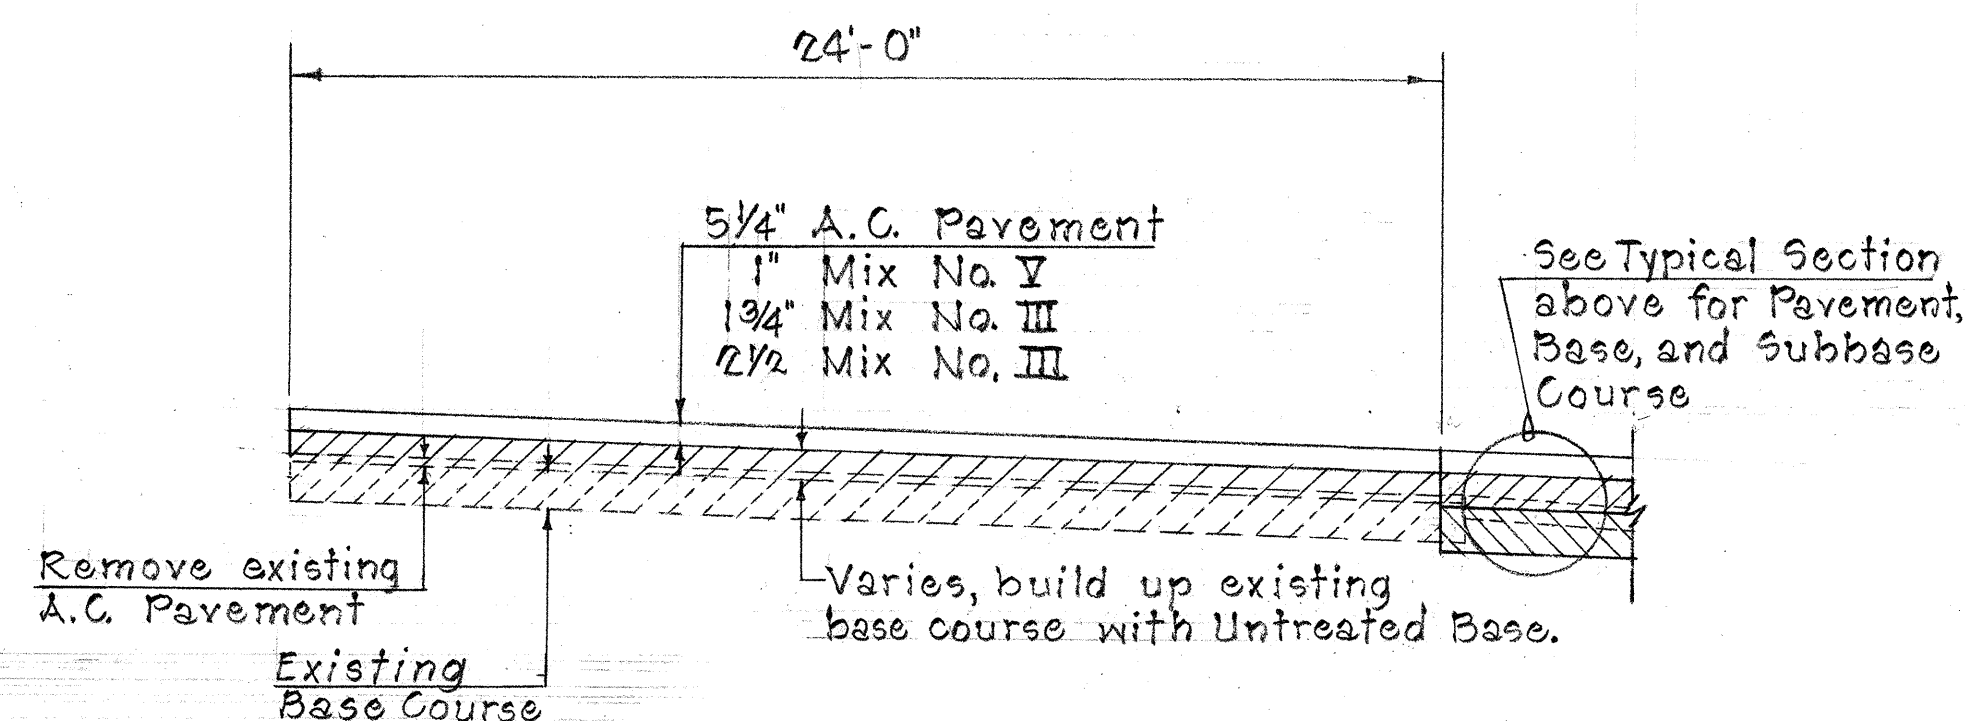

TYPICAL SECTION - RECONSTRUCTED PAVEMENT
STA. 102 + 50 TO 105 + 50
Scale: 1/4" = 1'-0"

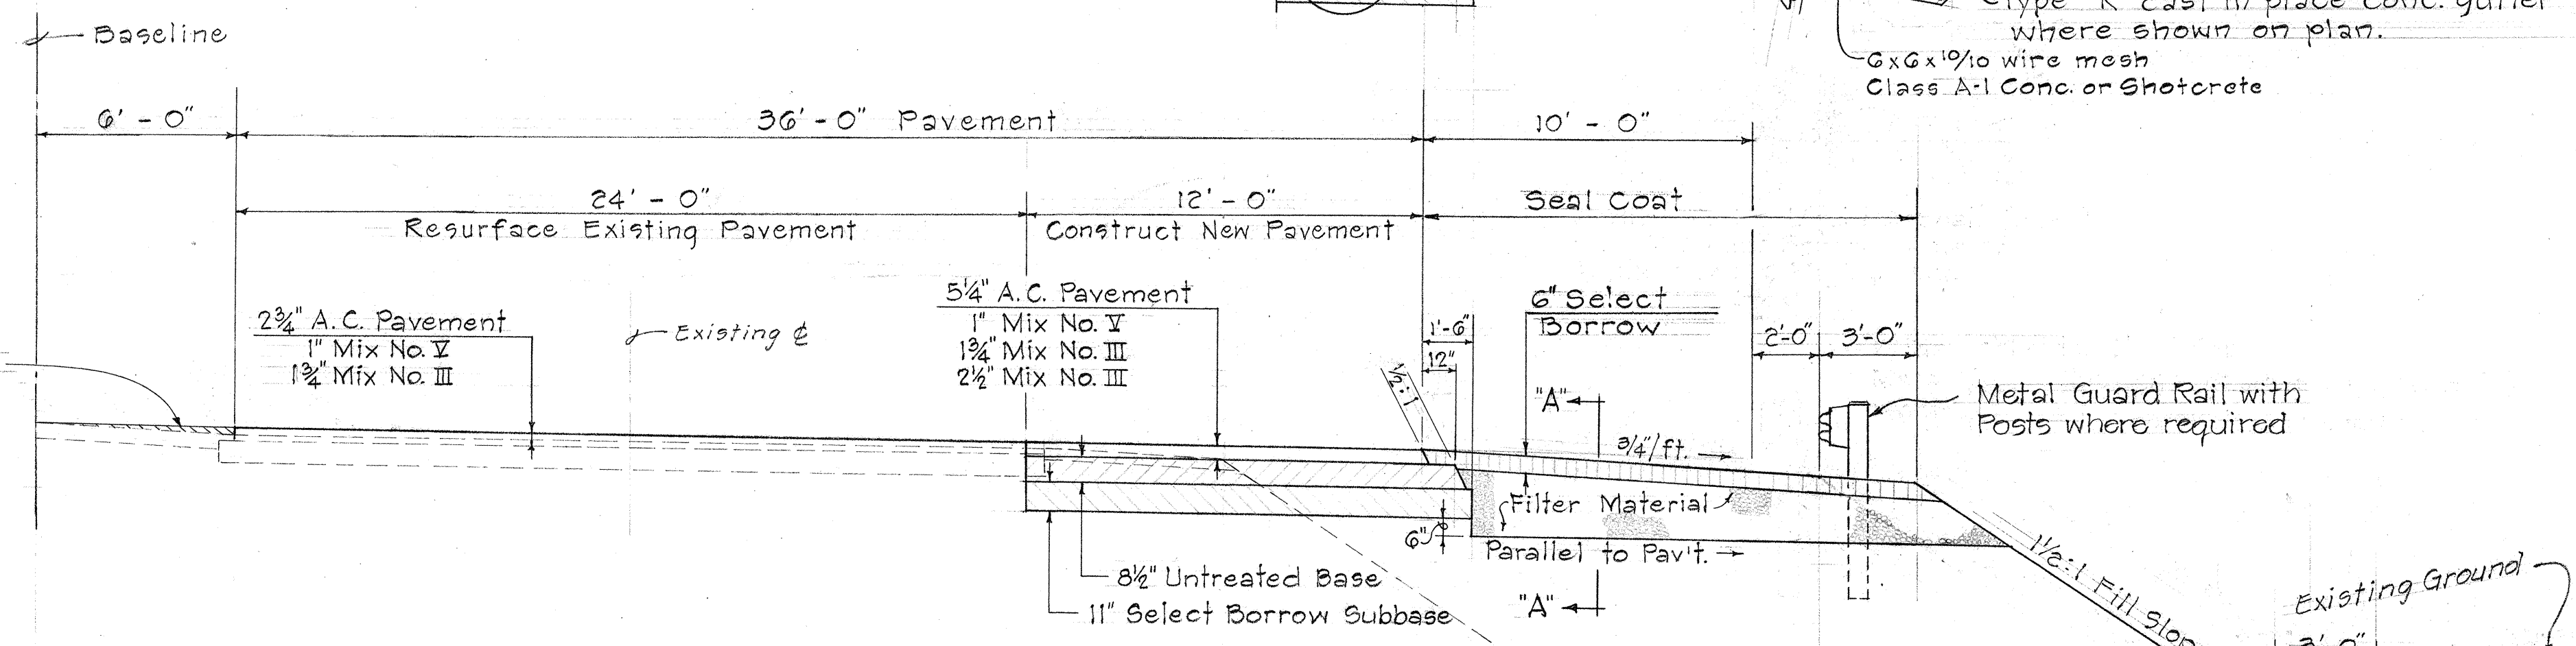

TYPICAL SECTION ON TANGENT
Scale: 1/4" = 1'-0"

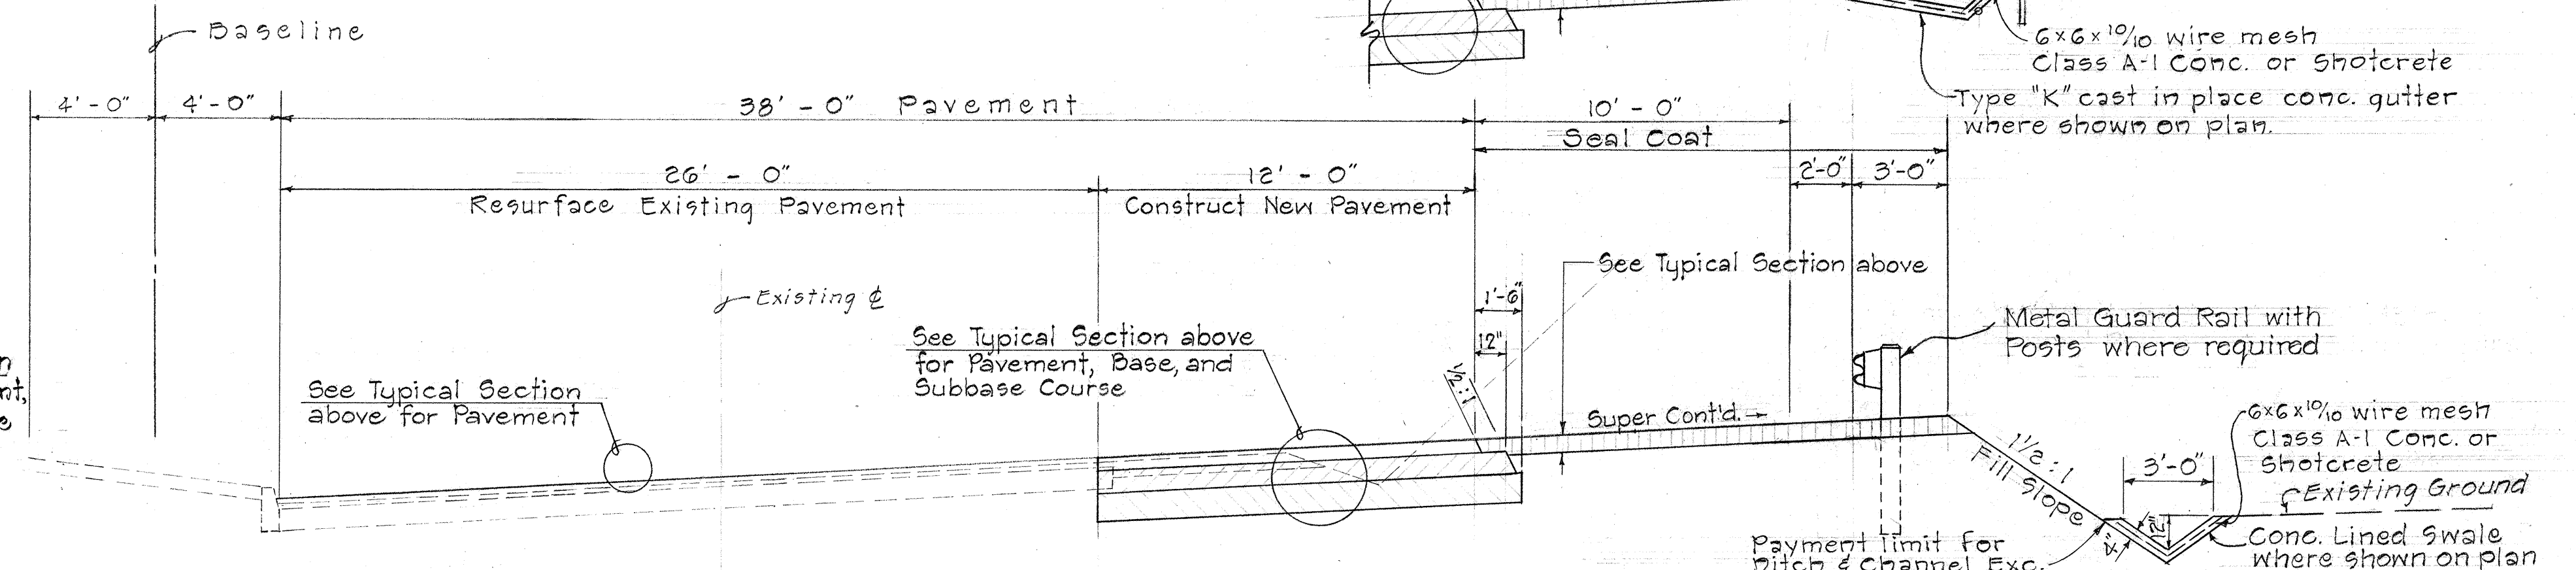

TYPICAL SECTION ON CURVE
Scale: 1/4" = 1'-0"

Note: Smooth transition shall be provided wherever ditch configuration changes.

STATE OF HAWAII
DEPARTMENT OF TRANSPORTATION
HIGHWAYS DIVISION

TYPICAL SECTIONS

MOANALUA ROAD
TRUCK CLIMBING LANE


F.A. PROJ. NO. U-072-1(21)

Scale: 1/4" = 1'-0" July, 1966

SHEET No. 1 OF 2 SHEETS


DESIGNED BY	DATE
DRAWN BY	
CHECKED BY	
NOTED BY	
ORIGINAL PLAN	
NOTE BOOK	
NO.	

FED. ROAD DIST. NO.	STATE	FED. AID PROJ. NO.	FISCAL YEAR	SHEET NO.	TOTAL SHEETS
HAWAII	HAW.	U-072-1(21)	1967	3	35

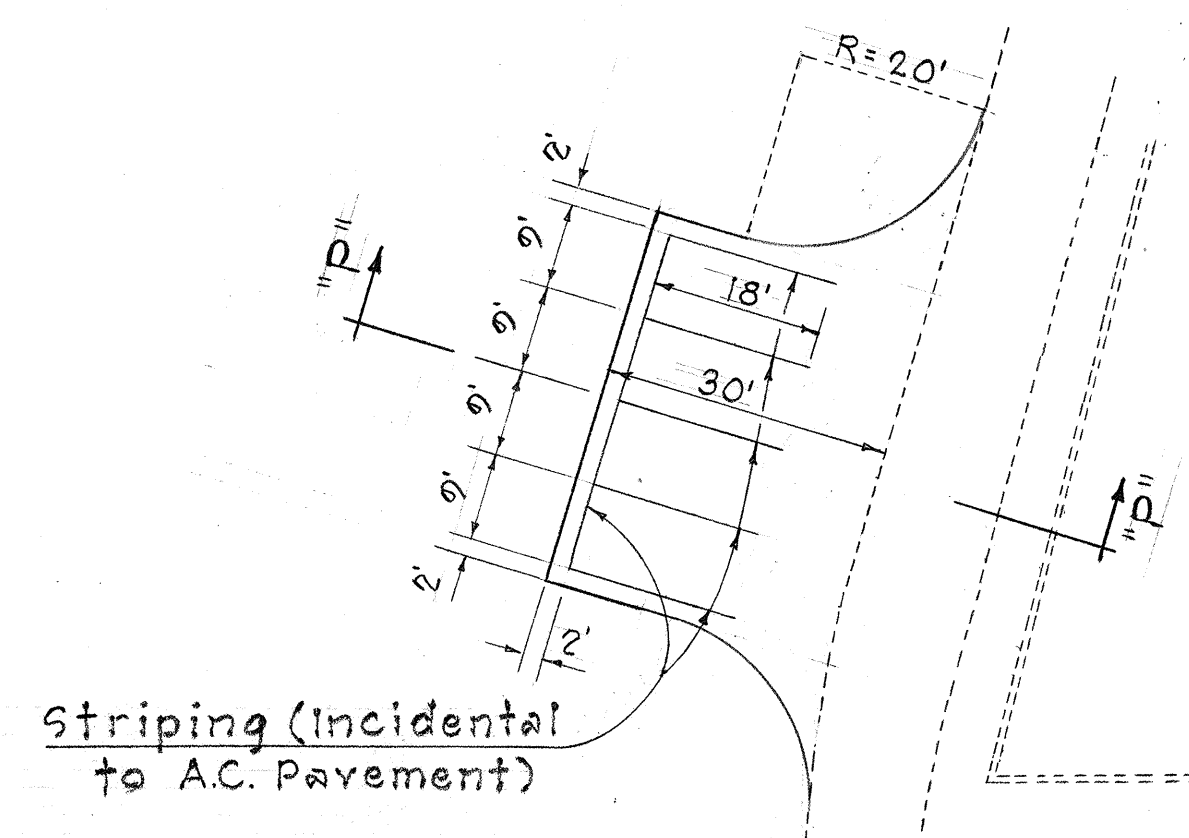


DETAIL "A"
Scale: 1" = 20'

NOTE: Exact location and grades for parking lot to be determined in the field by the Engineer.


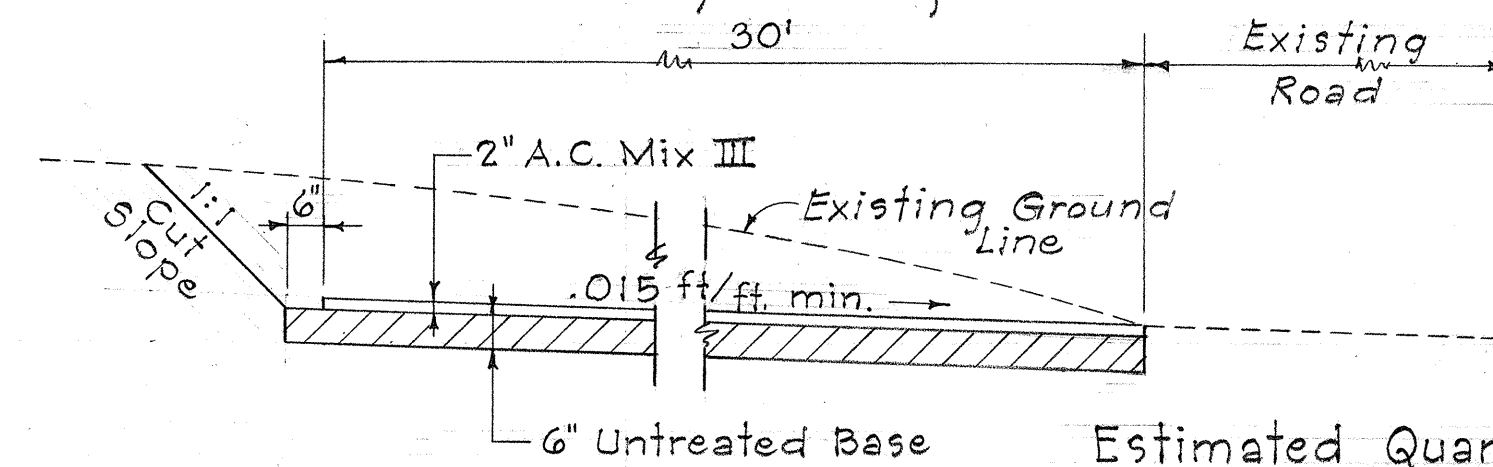


Estimated Quantities	
Pavement Area	136 s.y.
Base Course Area	142 s.y.
Excavation	79 c.y.


TYPICAL SECTION ON CURVE
Scale: 1/4" = 1'-0"

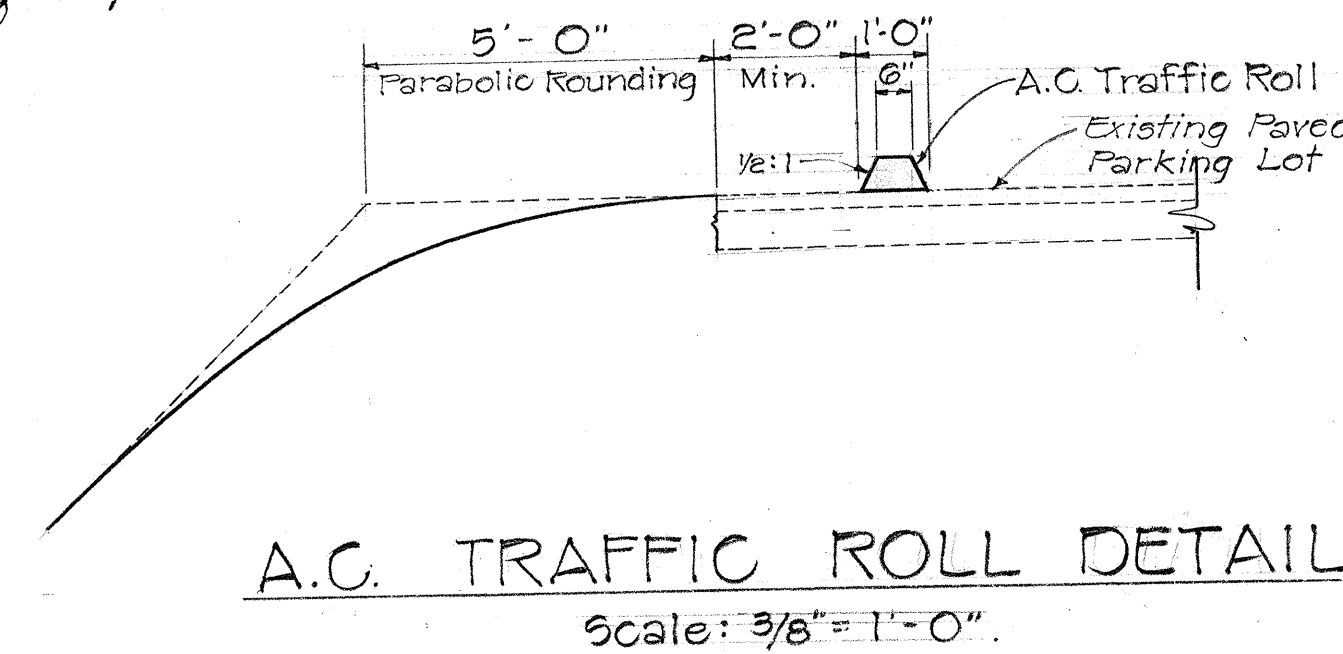


TYPICAL SECTION - RESTORATION OF PAVEMENT
Scale: 3/8" = 1'-0"

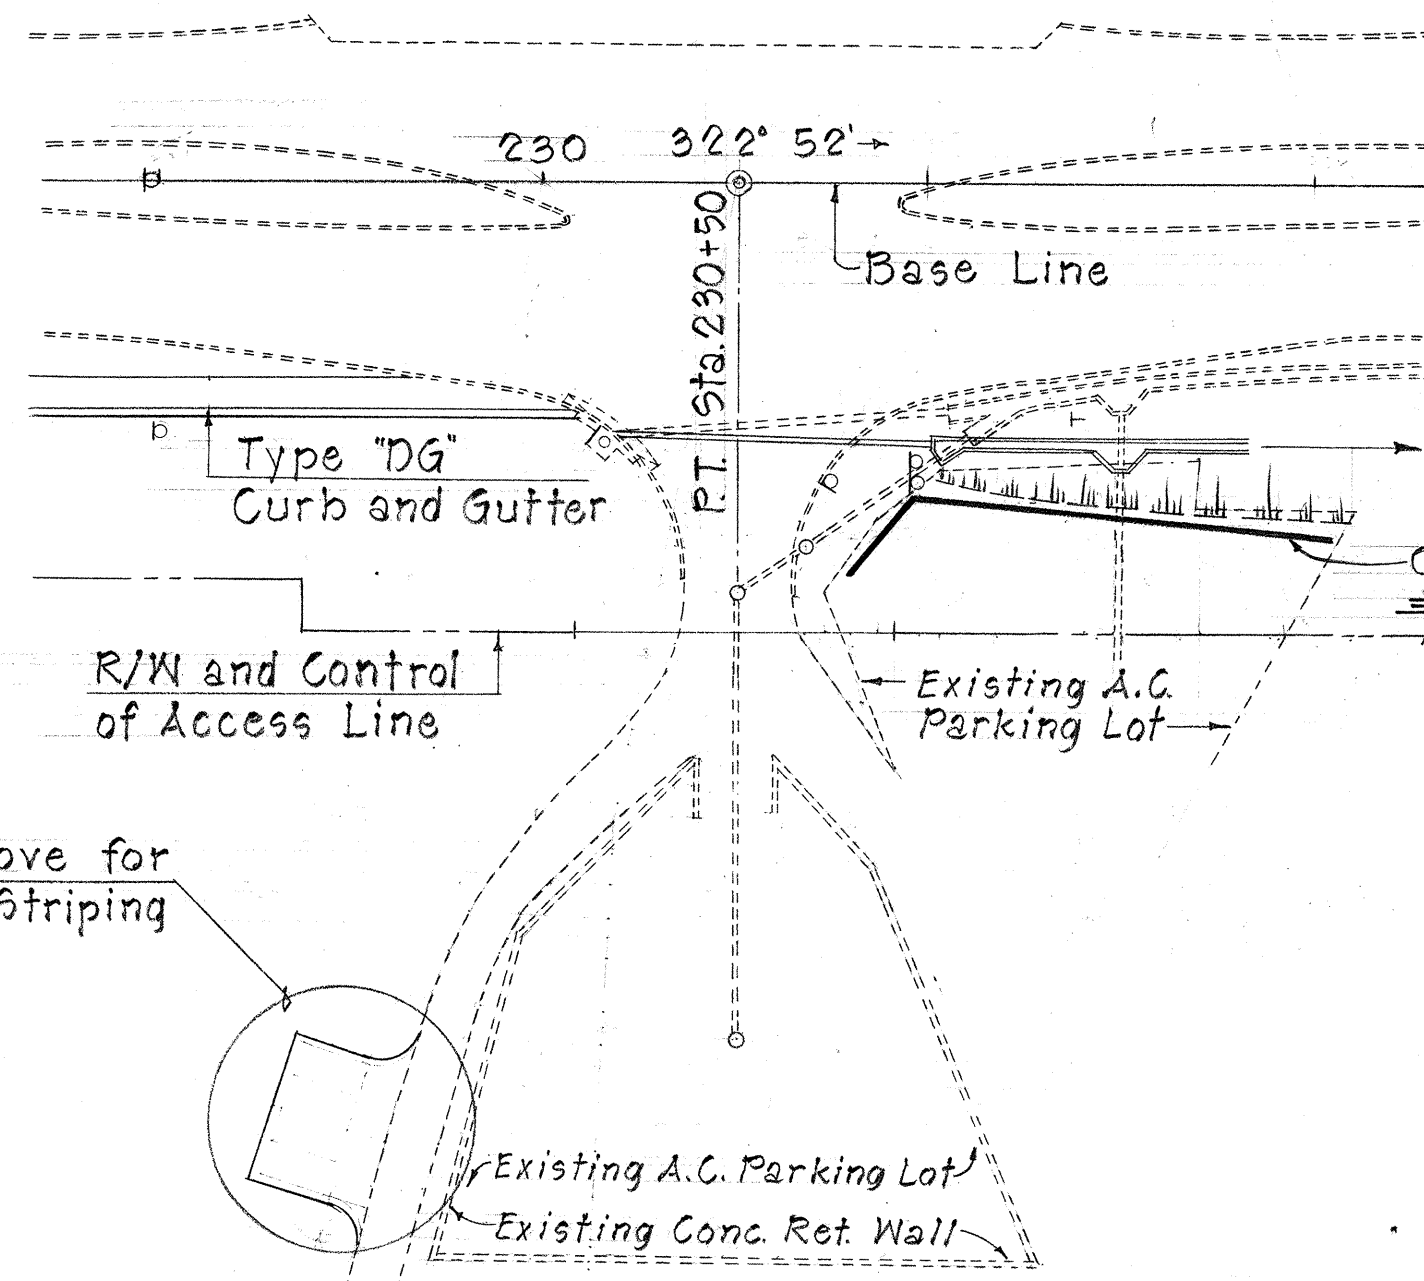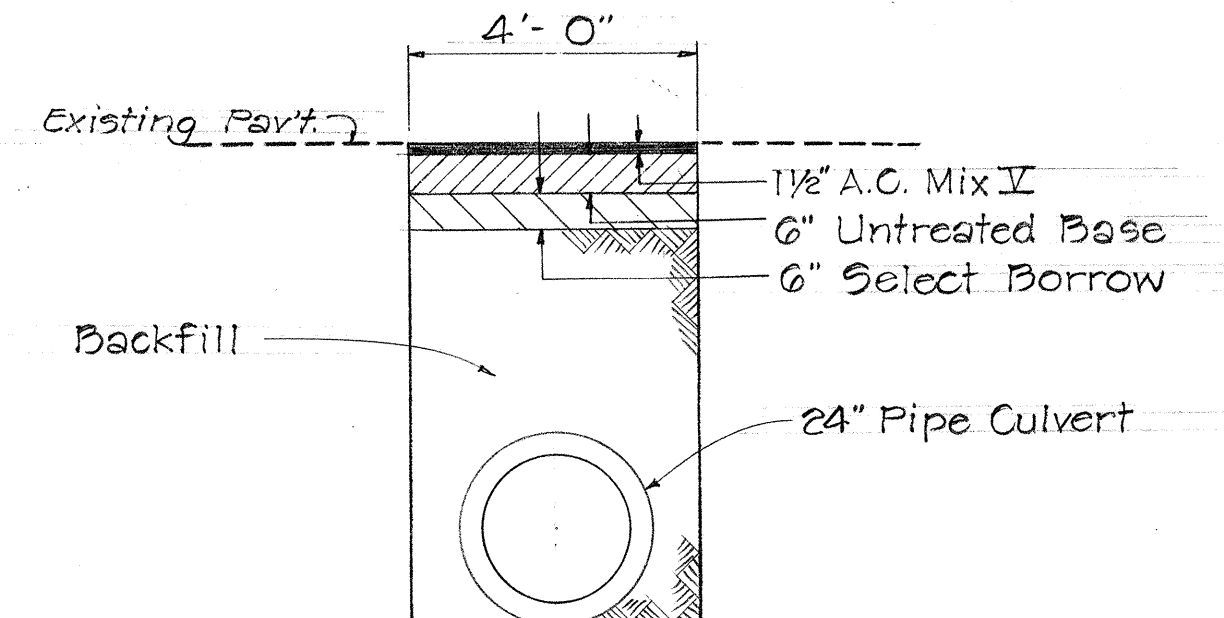

See Detail "A" Above for Dimensions and Striping

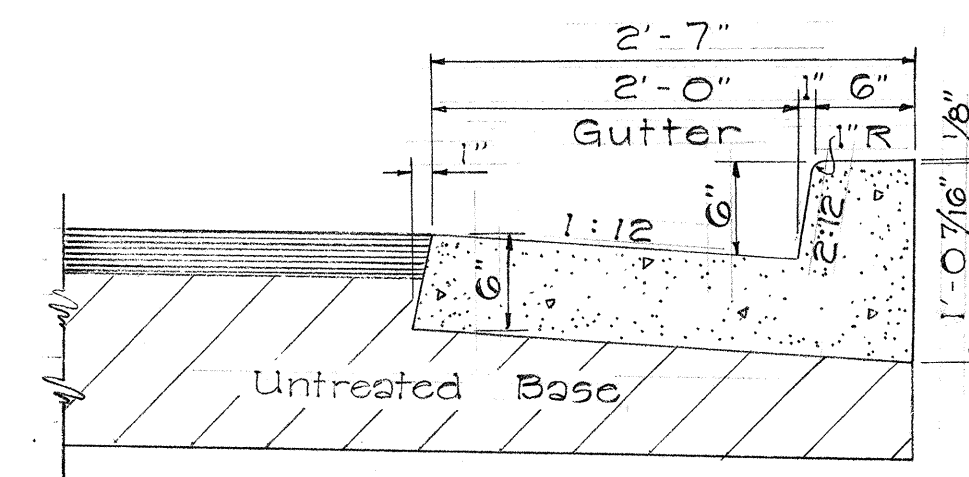

NOTE: Type "DG" Concrete Curb and Gutter shall be of Class "A-1" Concrete, Cast-in-Place and to be poured monolithically.

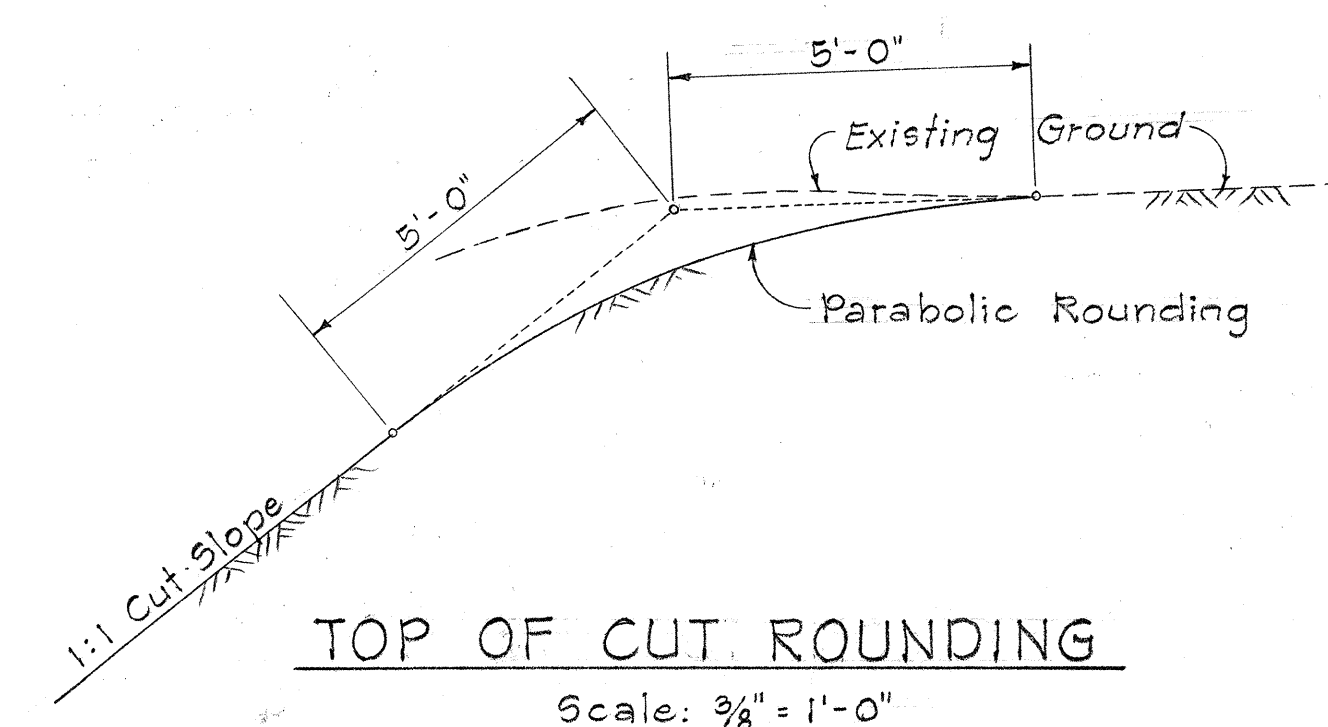

STATE OF HAWAII
DEPARTMENT OF TRANSPORTATION
HIGHWAYS DIVISION
TYPICAL SECTIONS

MOANALUA ROAD
TRUCK CLIMBING LANE
F.A. PROJ. NO. U-072-1(21)

Scale: July, 1966
SHEET No. 2 OF 2 SHEETS

DATE	
DESIGNED BY	
TRACED BY	
NOTE BOOK	
QUANTITIES BY	
CHECKED BY	
ORIGINAL PLAN	
No.	