


ORIGINAL			
SURVEY	SURVEYED	BY	DATE
	PLOTTED		
	TEMPLATE		
	AREAS		
	AREAS CHECKED		
NOTE BOOK			
NO. _____			

FED. ROAD DIST. NO.	STATE	FED. AID PROJ. NO.	FISCAL YEAR	SHEET NO.	TOTAL SHEETS
HAWAII	HAW.	F-078-1(11)	1969	20	258

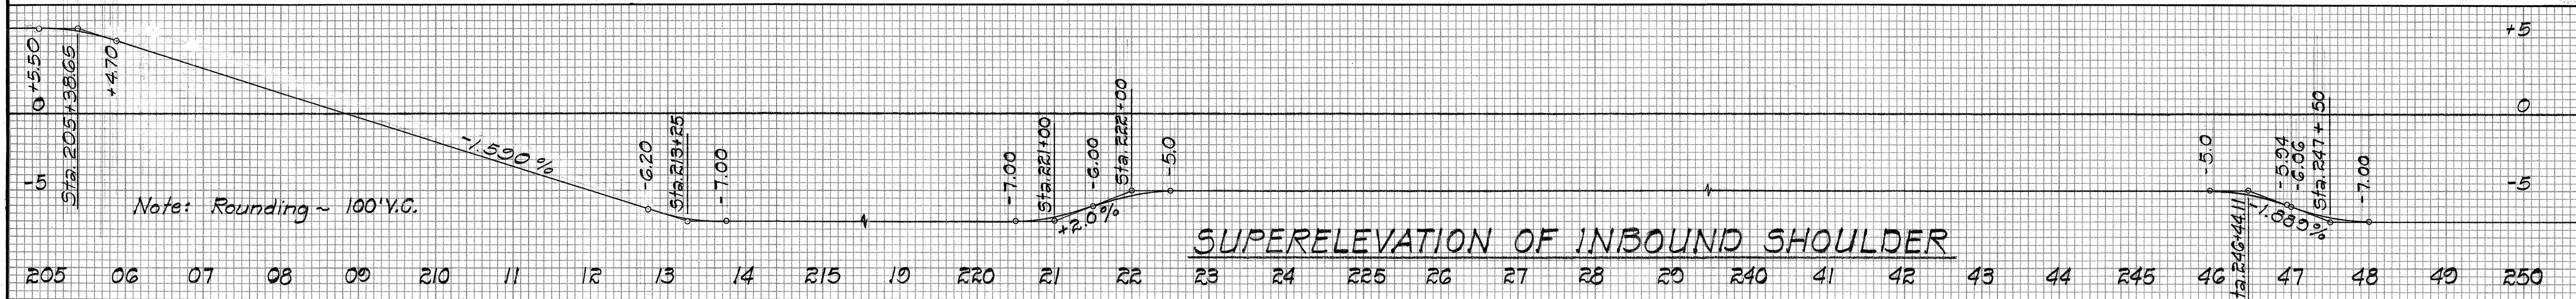

STATE OF HAWAII
DEPARTMENT OF TRANSPORTATION
HIGHWAYS DIVISION

SUPER ELEVATION DIAGRAMS

MOANALUA ROAD
F.A.P. Proj. No. F-078-1(11)


Scale: Horiz. 1" = 100'
Vert. 1" = 5%

Date: May, 1970


SHEET No. 1 OF 3 SHEETS

FED. ROAD DIST. NO.	STATE	FED. AID PROJ. NO.	FISCAL YEAR	SHEET NO.	TOTAL SHEETS
HAWAII	HAW.	F-078-1 (11)	1969	21	258



FINAL SURVEY NOTE BOOK NO.	DATE
	BY
	SURVEYED
	PLOTTED
	AREAS CHECKED

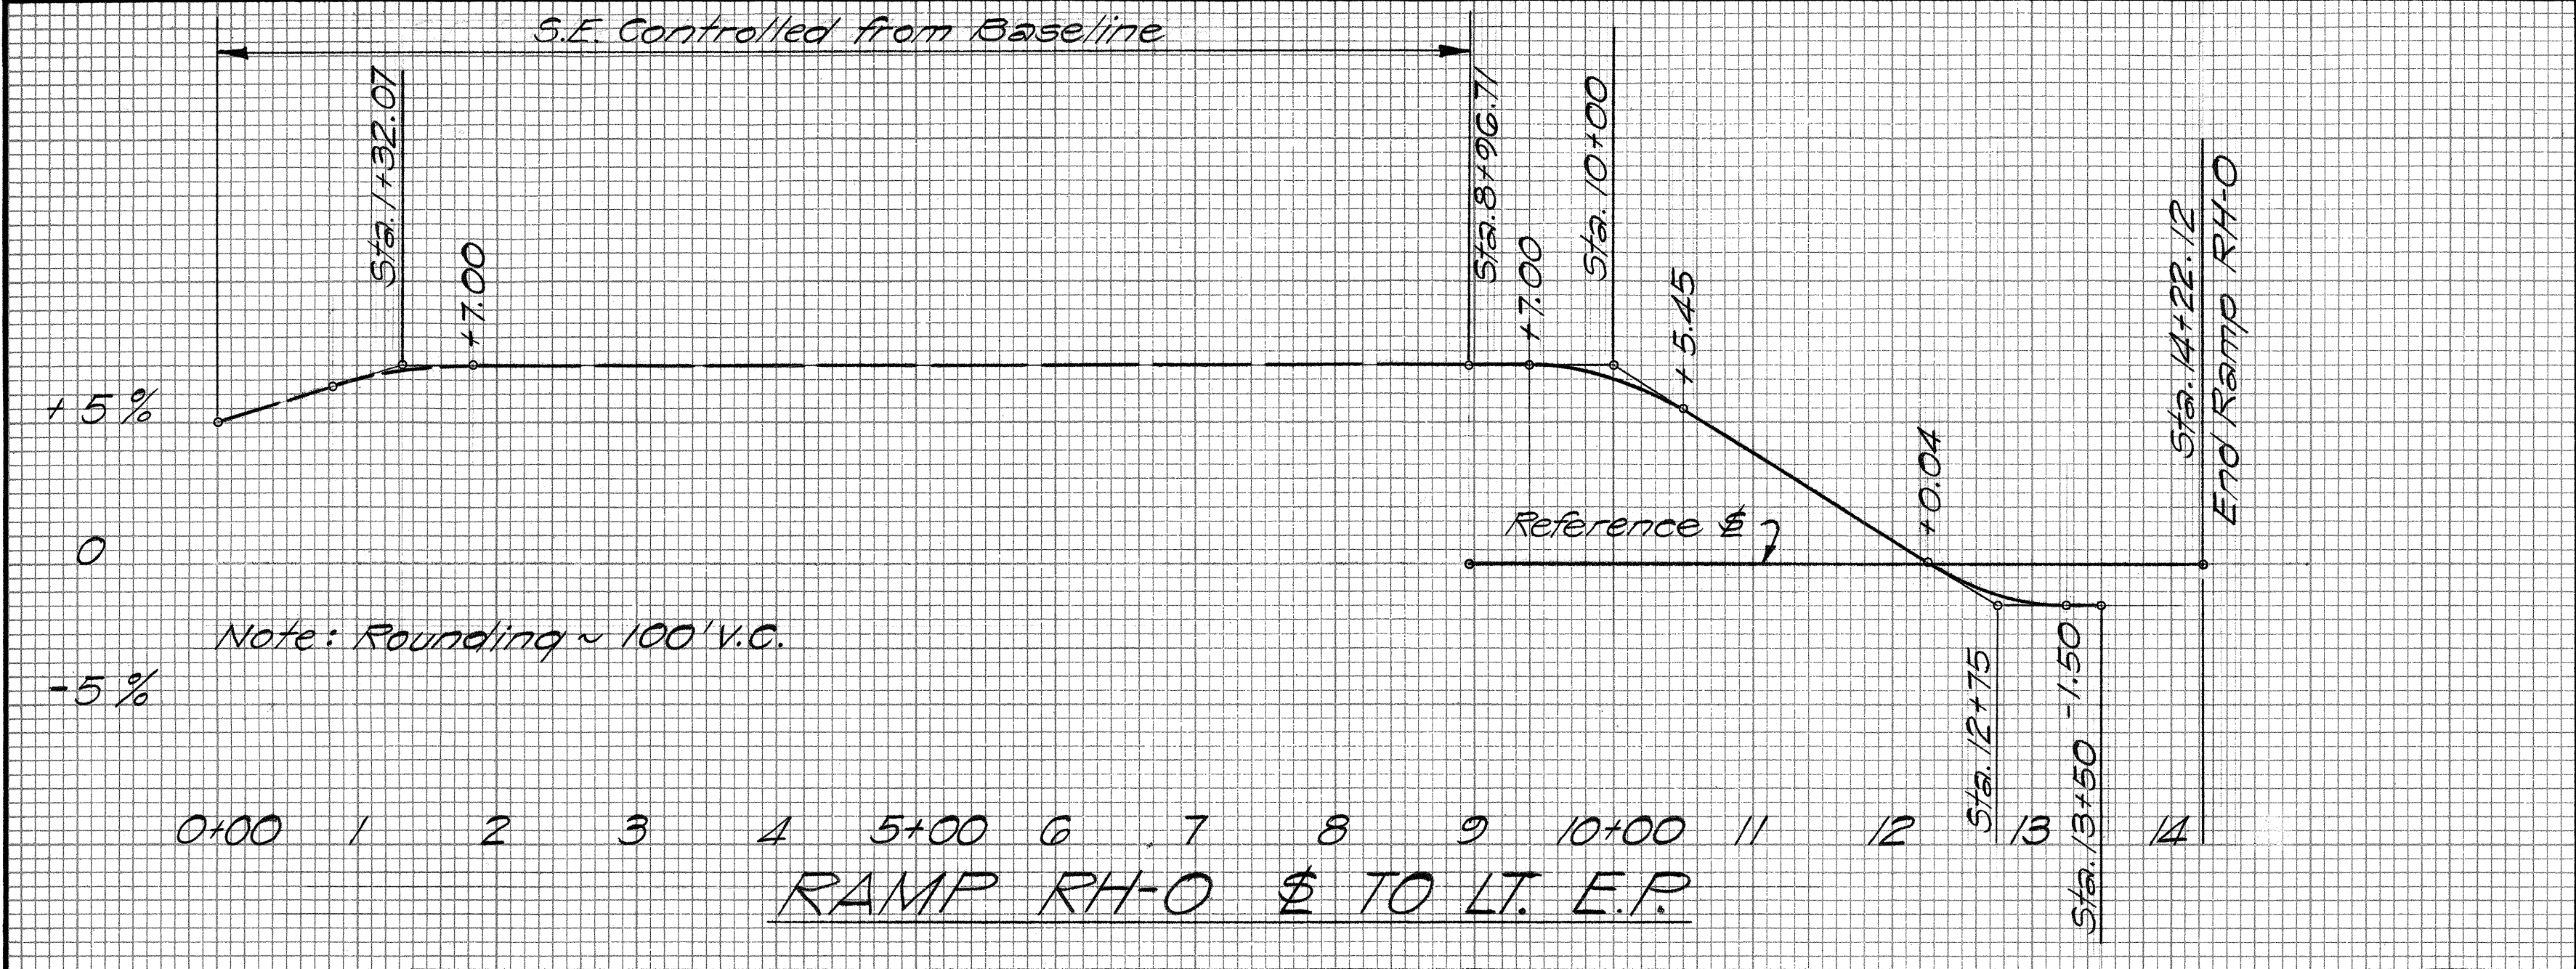

ORIGINAL SURVEY NOTE BOOK NO.	DATE
	BY
	SURVEYED
	PLOTTED
	AREAS CHECKED

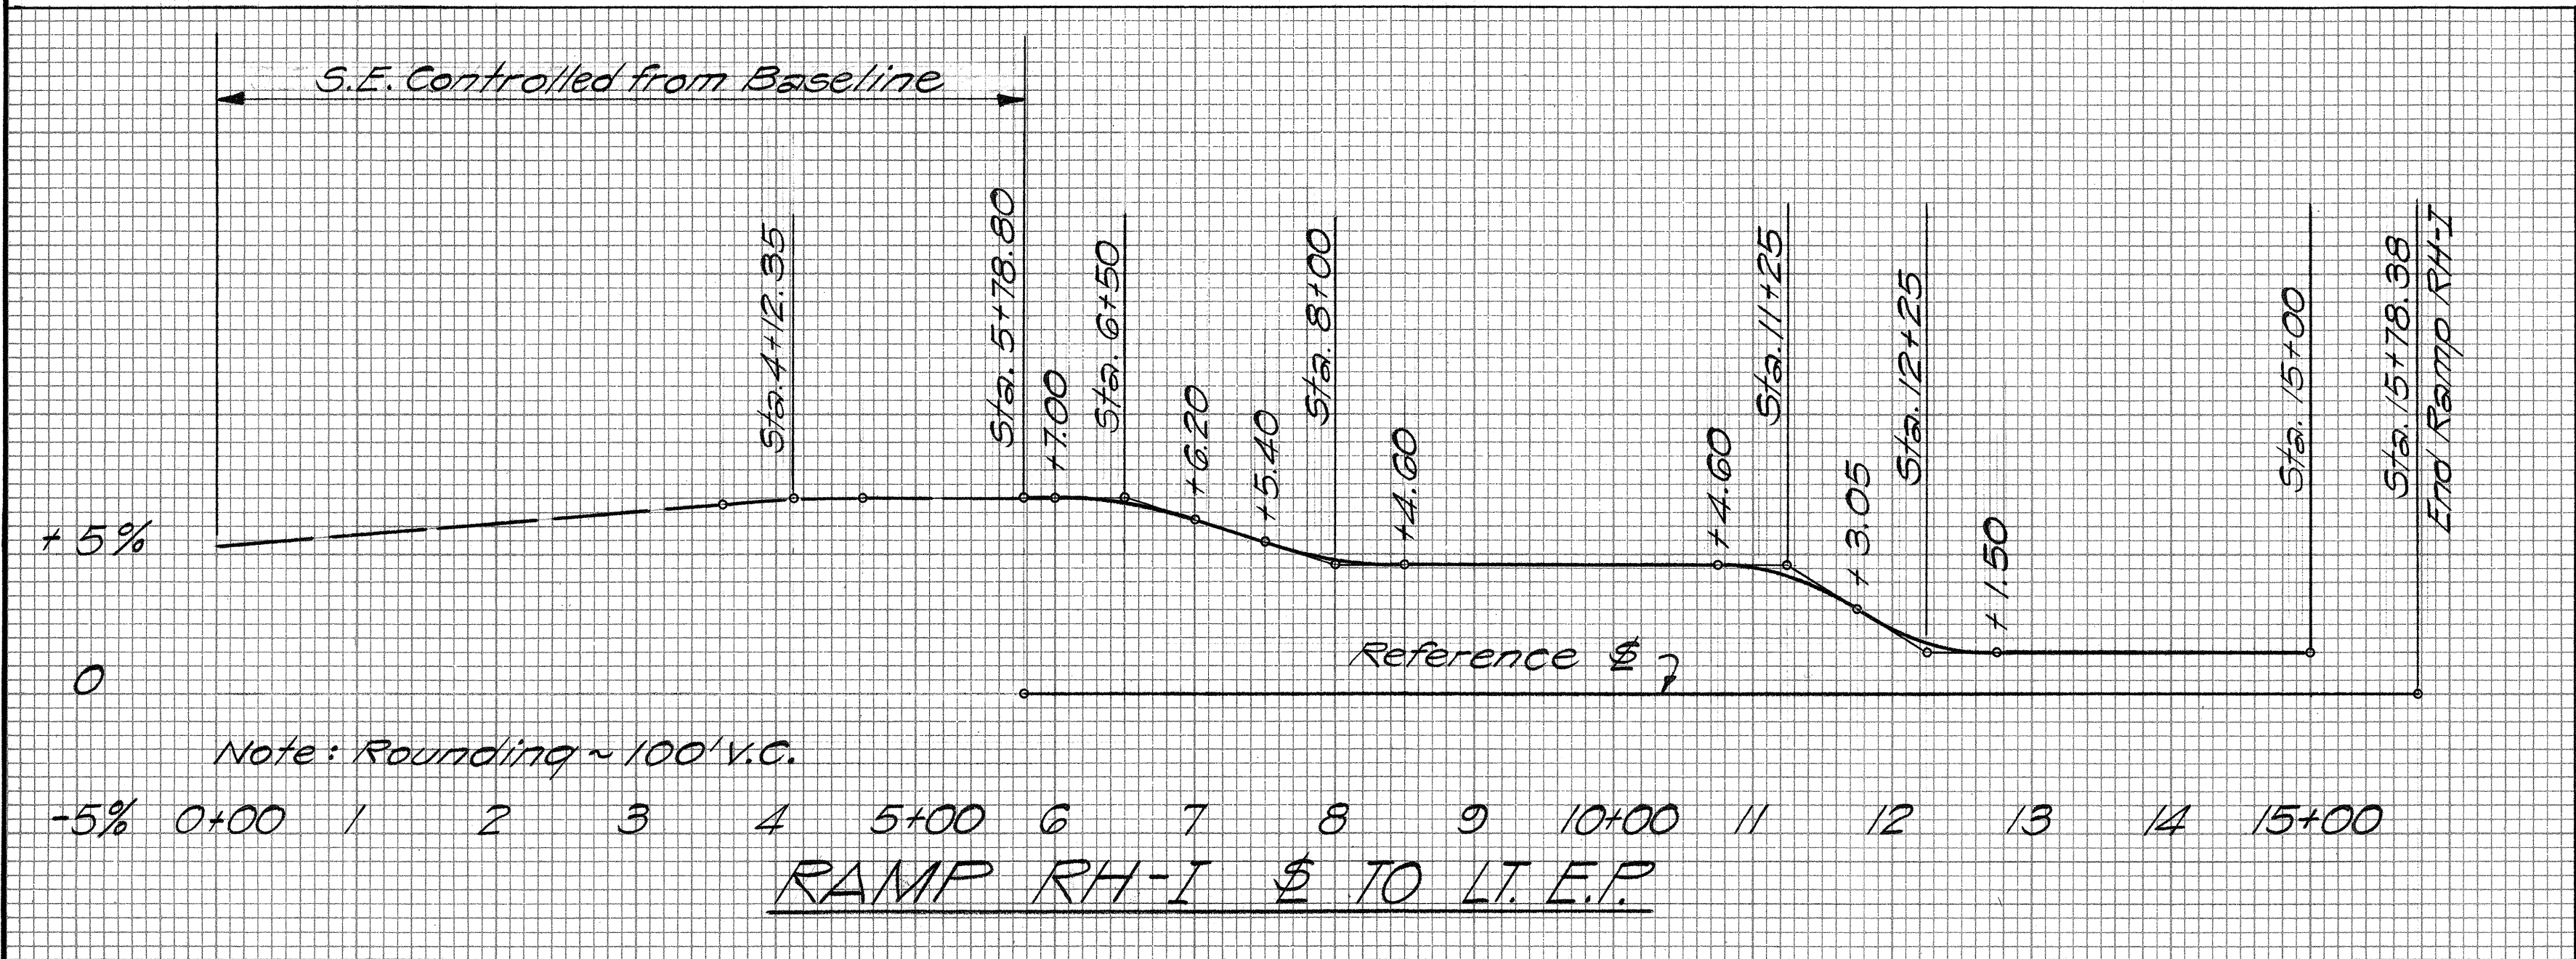

ORIGINAL SURVEY NOTE BOOK NO.	DATE
	BY
	SURVEYED
	PLOTTED
	AREAS CHECKED

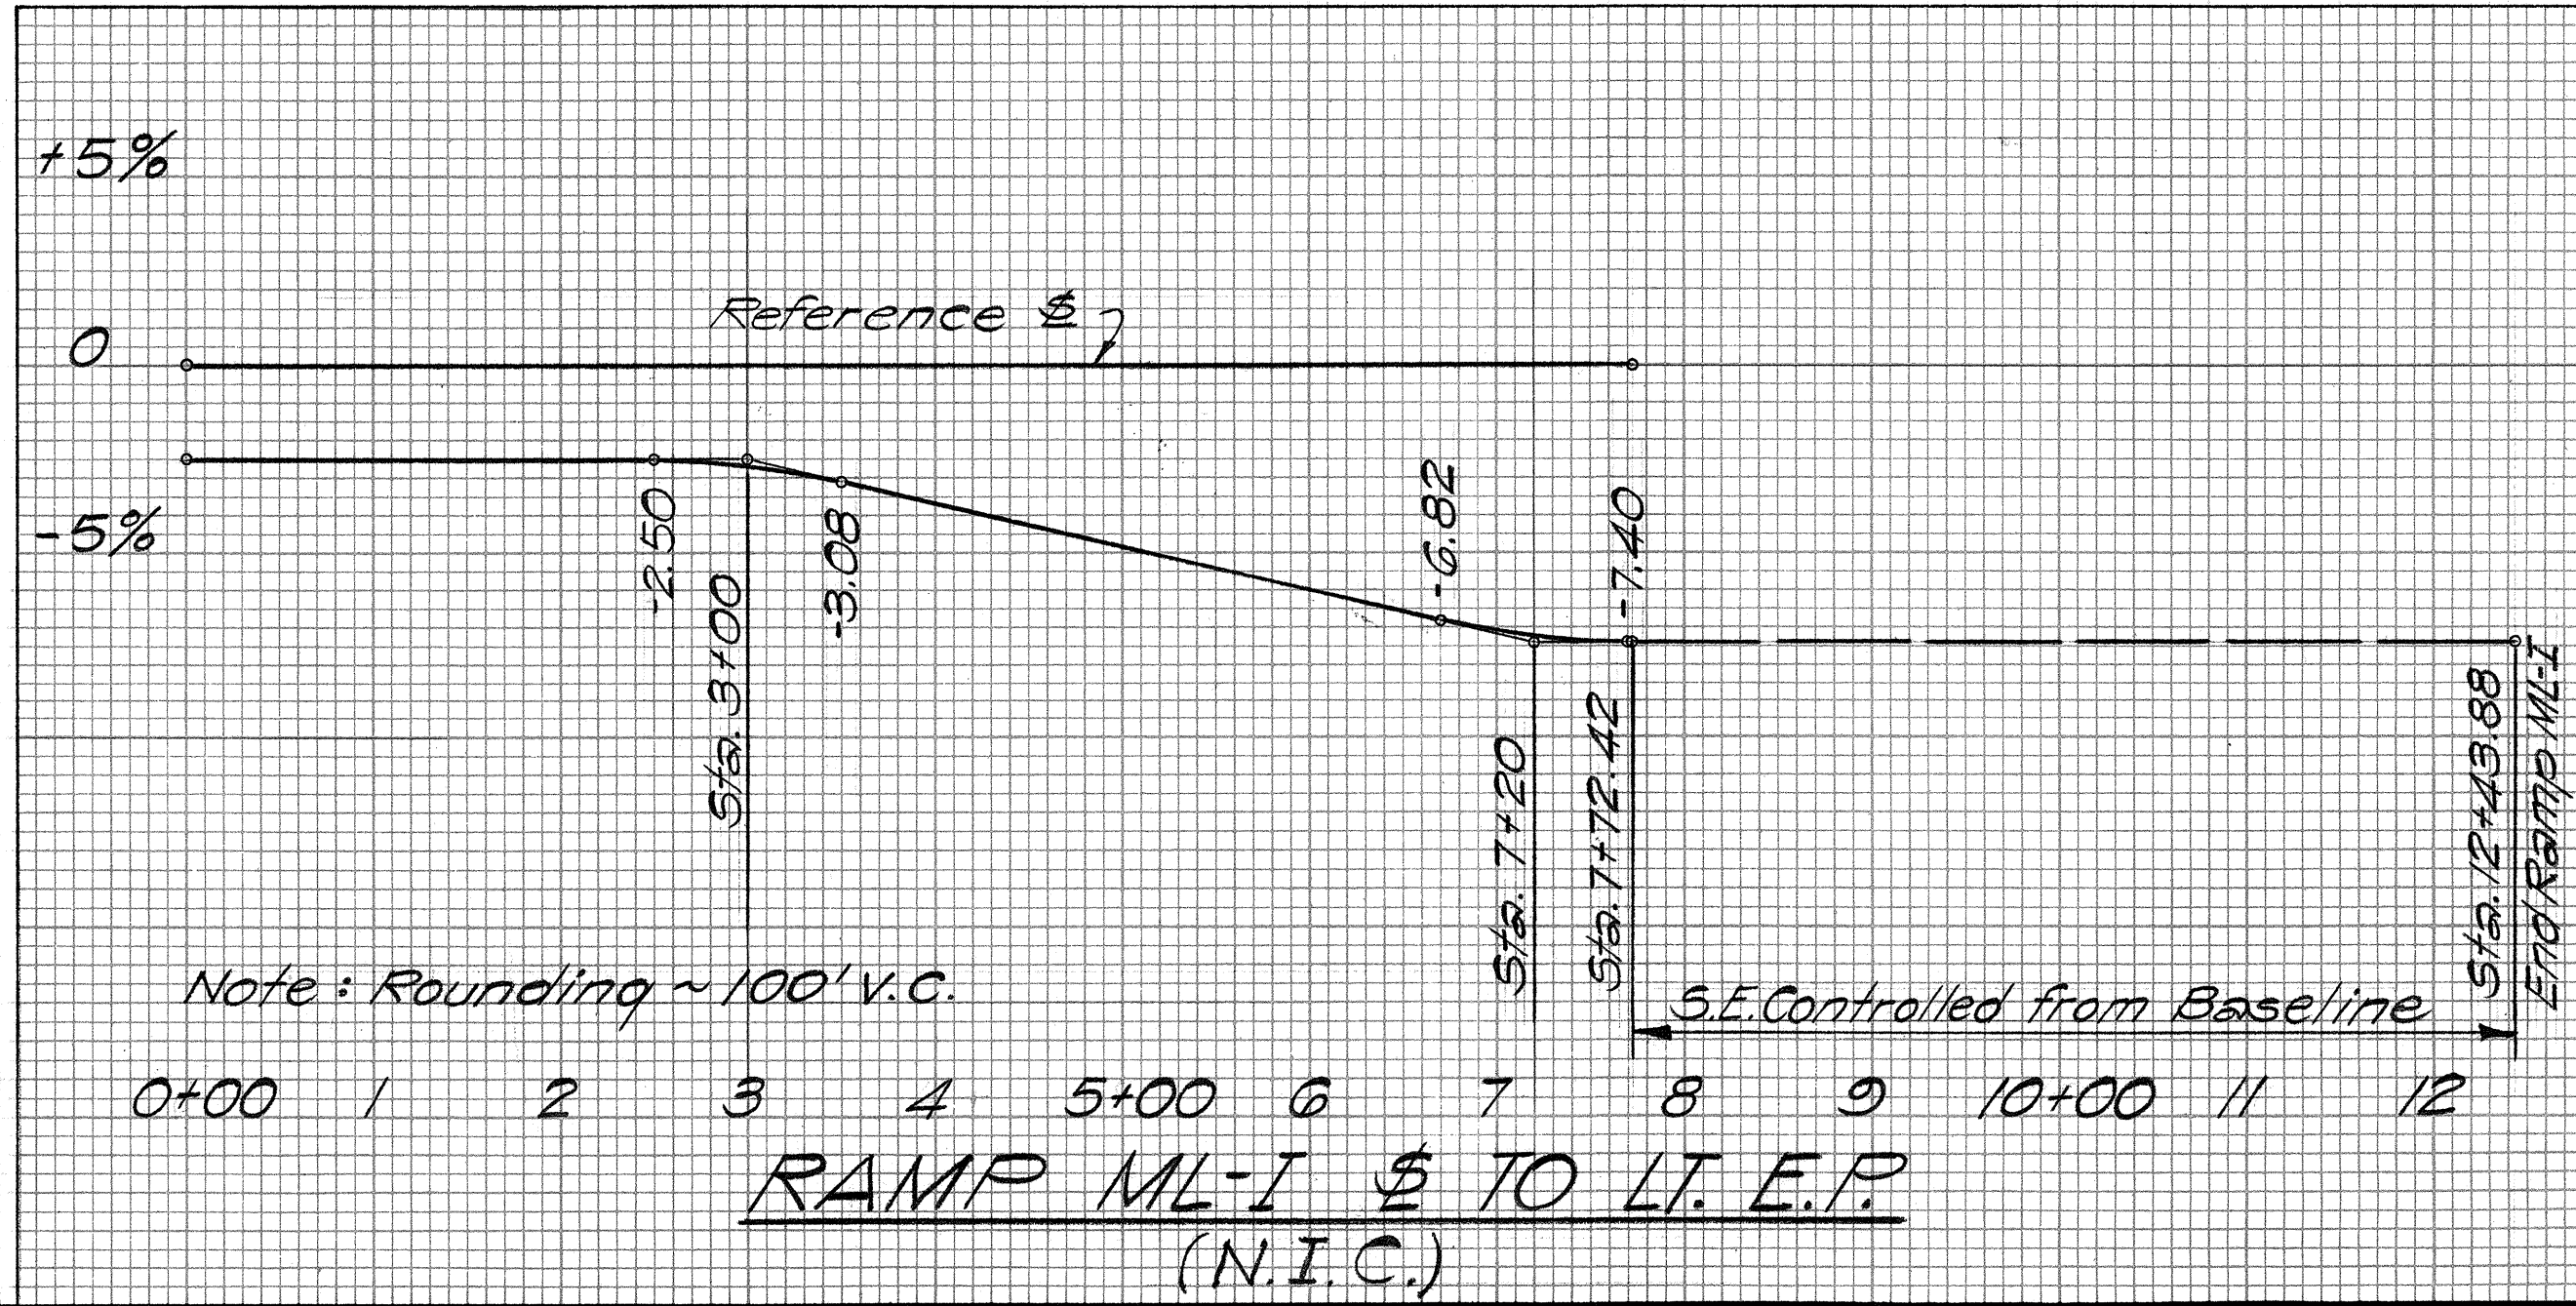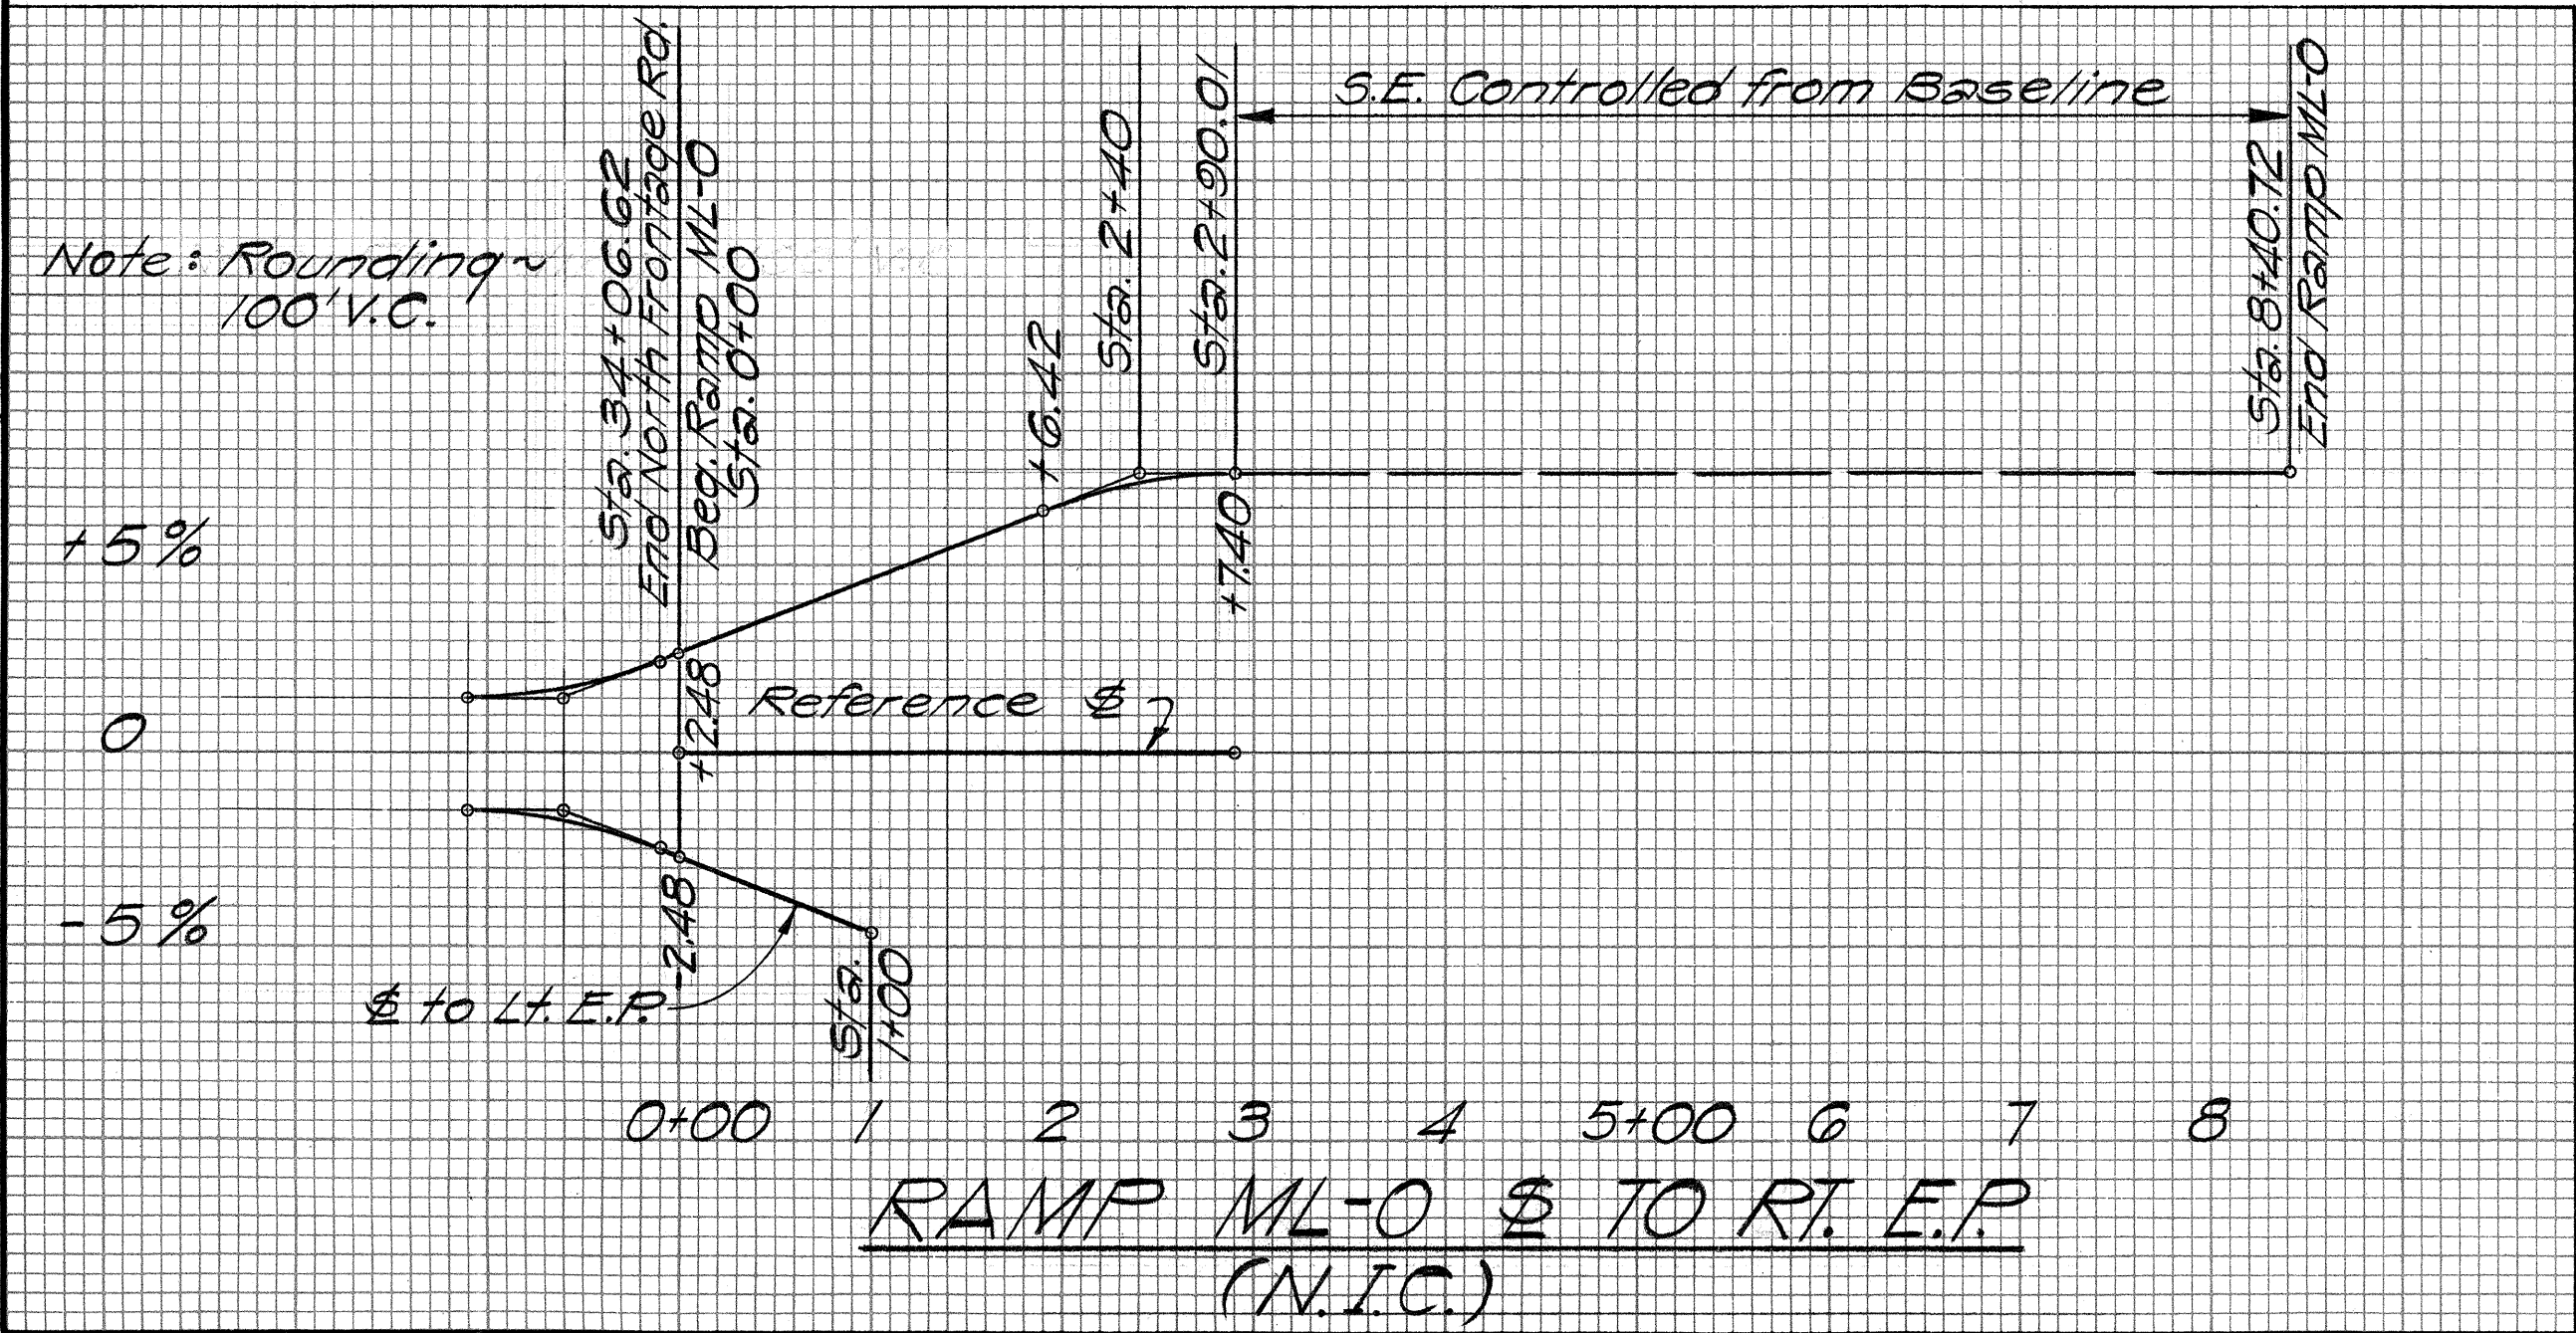

STATE OF HAWAII
DEPARTMENT OF TRANSPORTATION
HIGHWAYS DIVISION

SUPER ELEVATION DIAGRAMS







MOANALUA ROAD
F.A.P. Proj. No. F-078-1(11)

Scale: Horiz. 1" = 100'
Vert. 1" = 5%

Date: May, 1970
SHEET No. 2 OF 3 SHEETS

FINAL SURVEY	DATE
NO.	
BY	
SURVEYED	
PLOTTED	
NOTE BOOK	
AREAS CHECKED	

ORIGINAL SURVEY	DATE
NO.	
BY	
SURVEYED	
PLOTTED	
NOTE BOOK	
AREAS CHECKED	

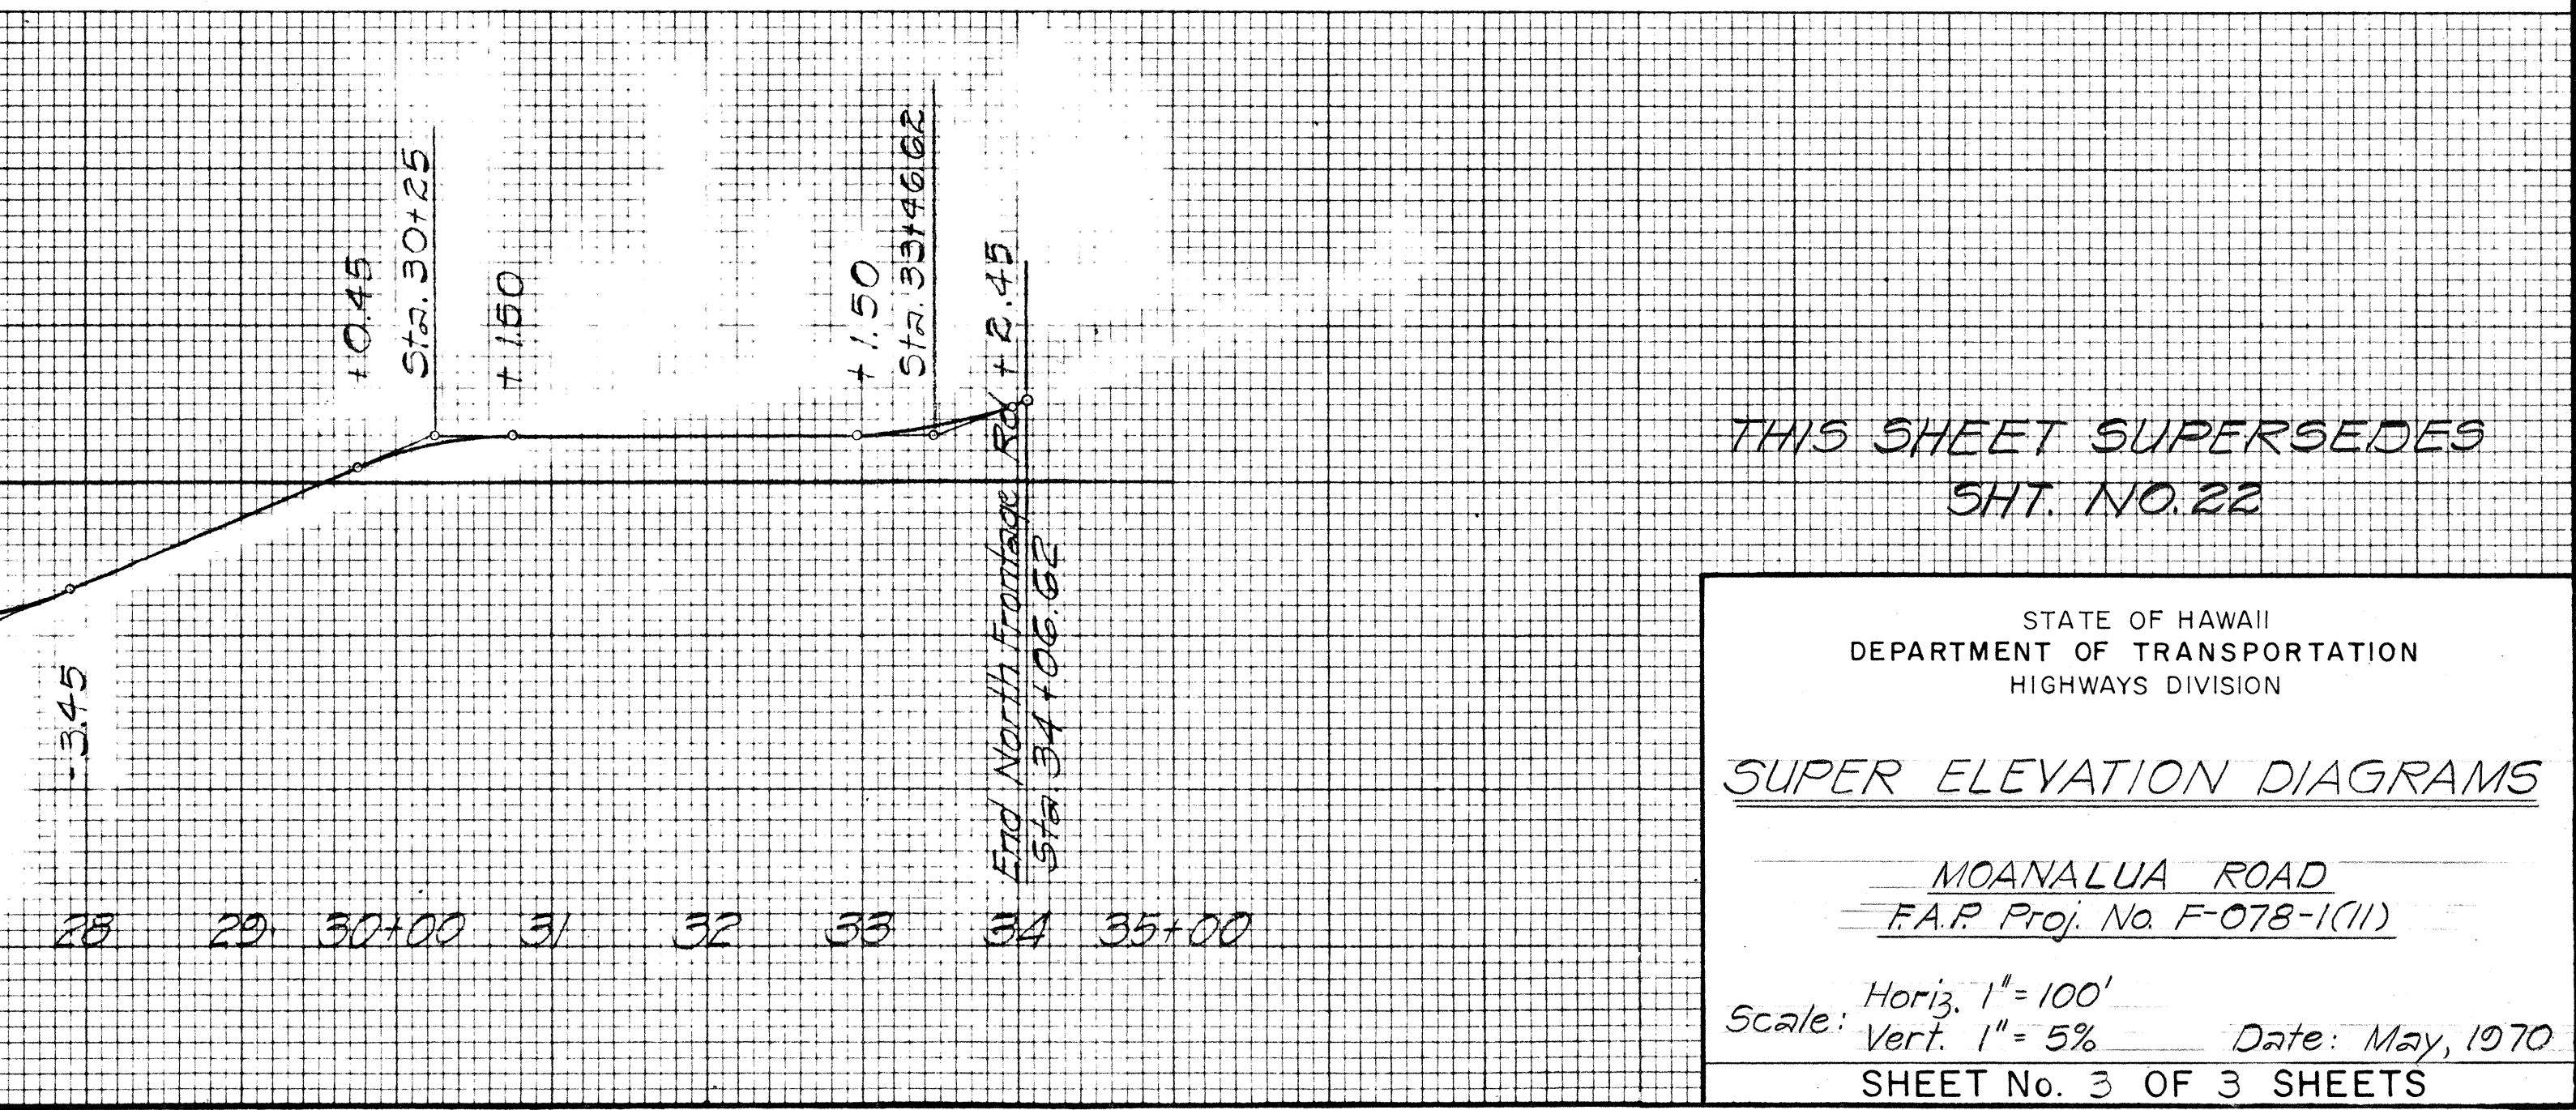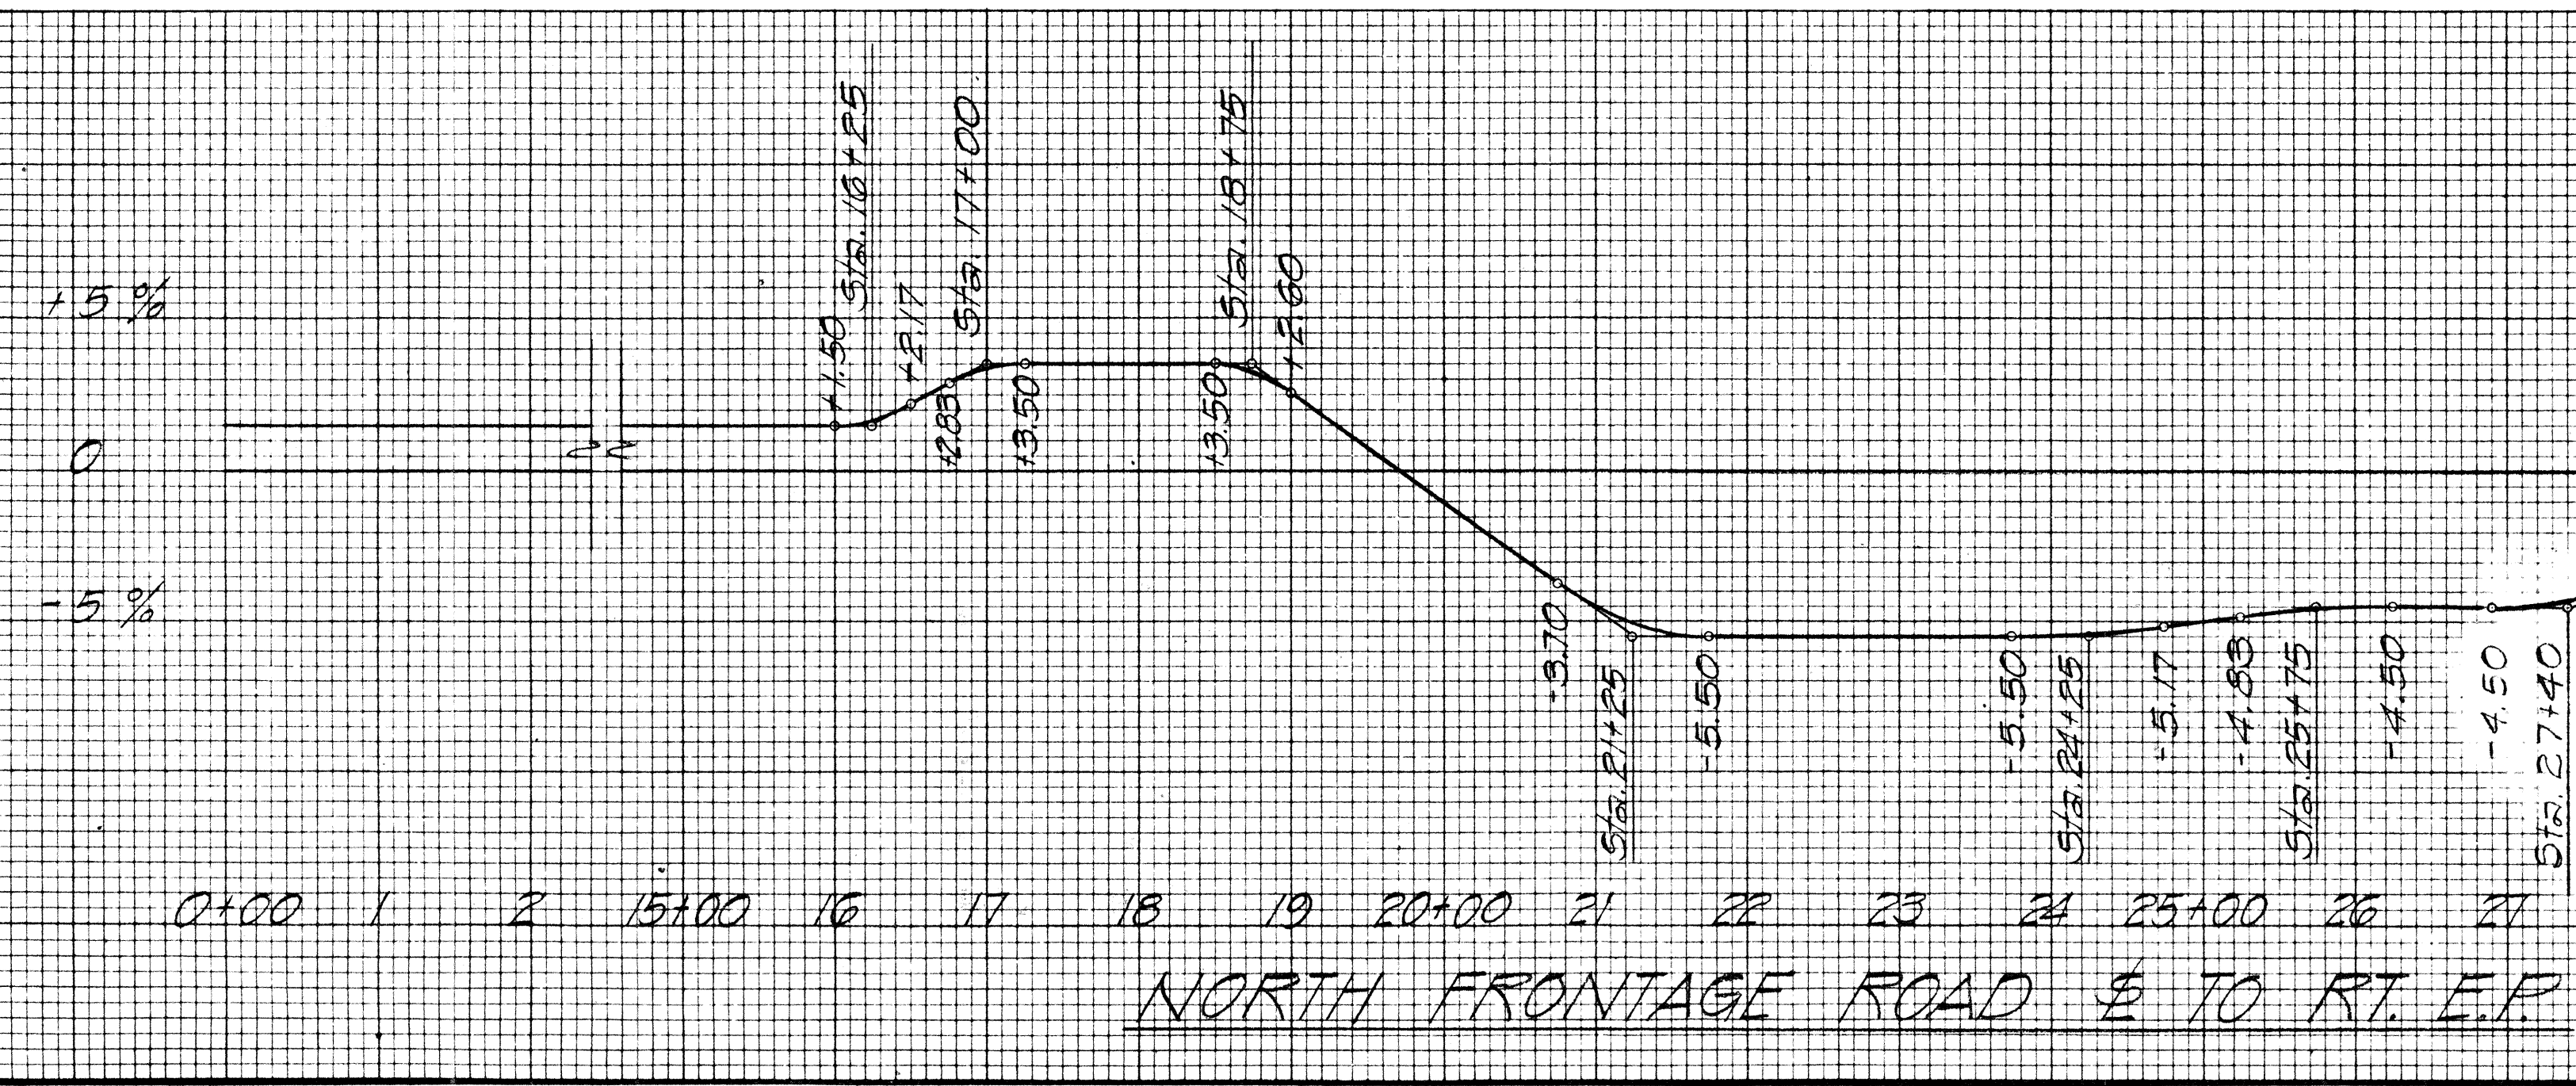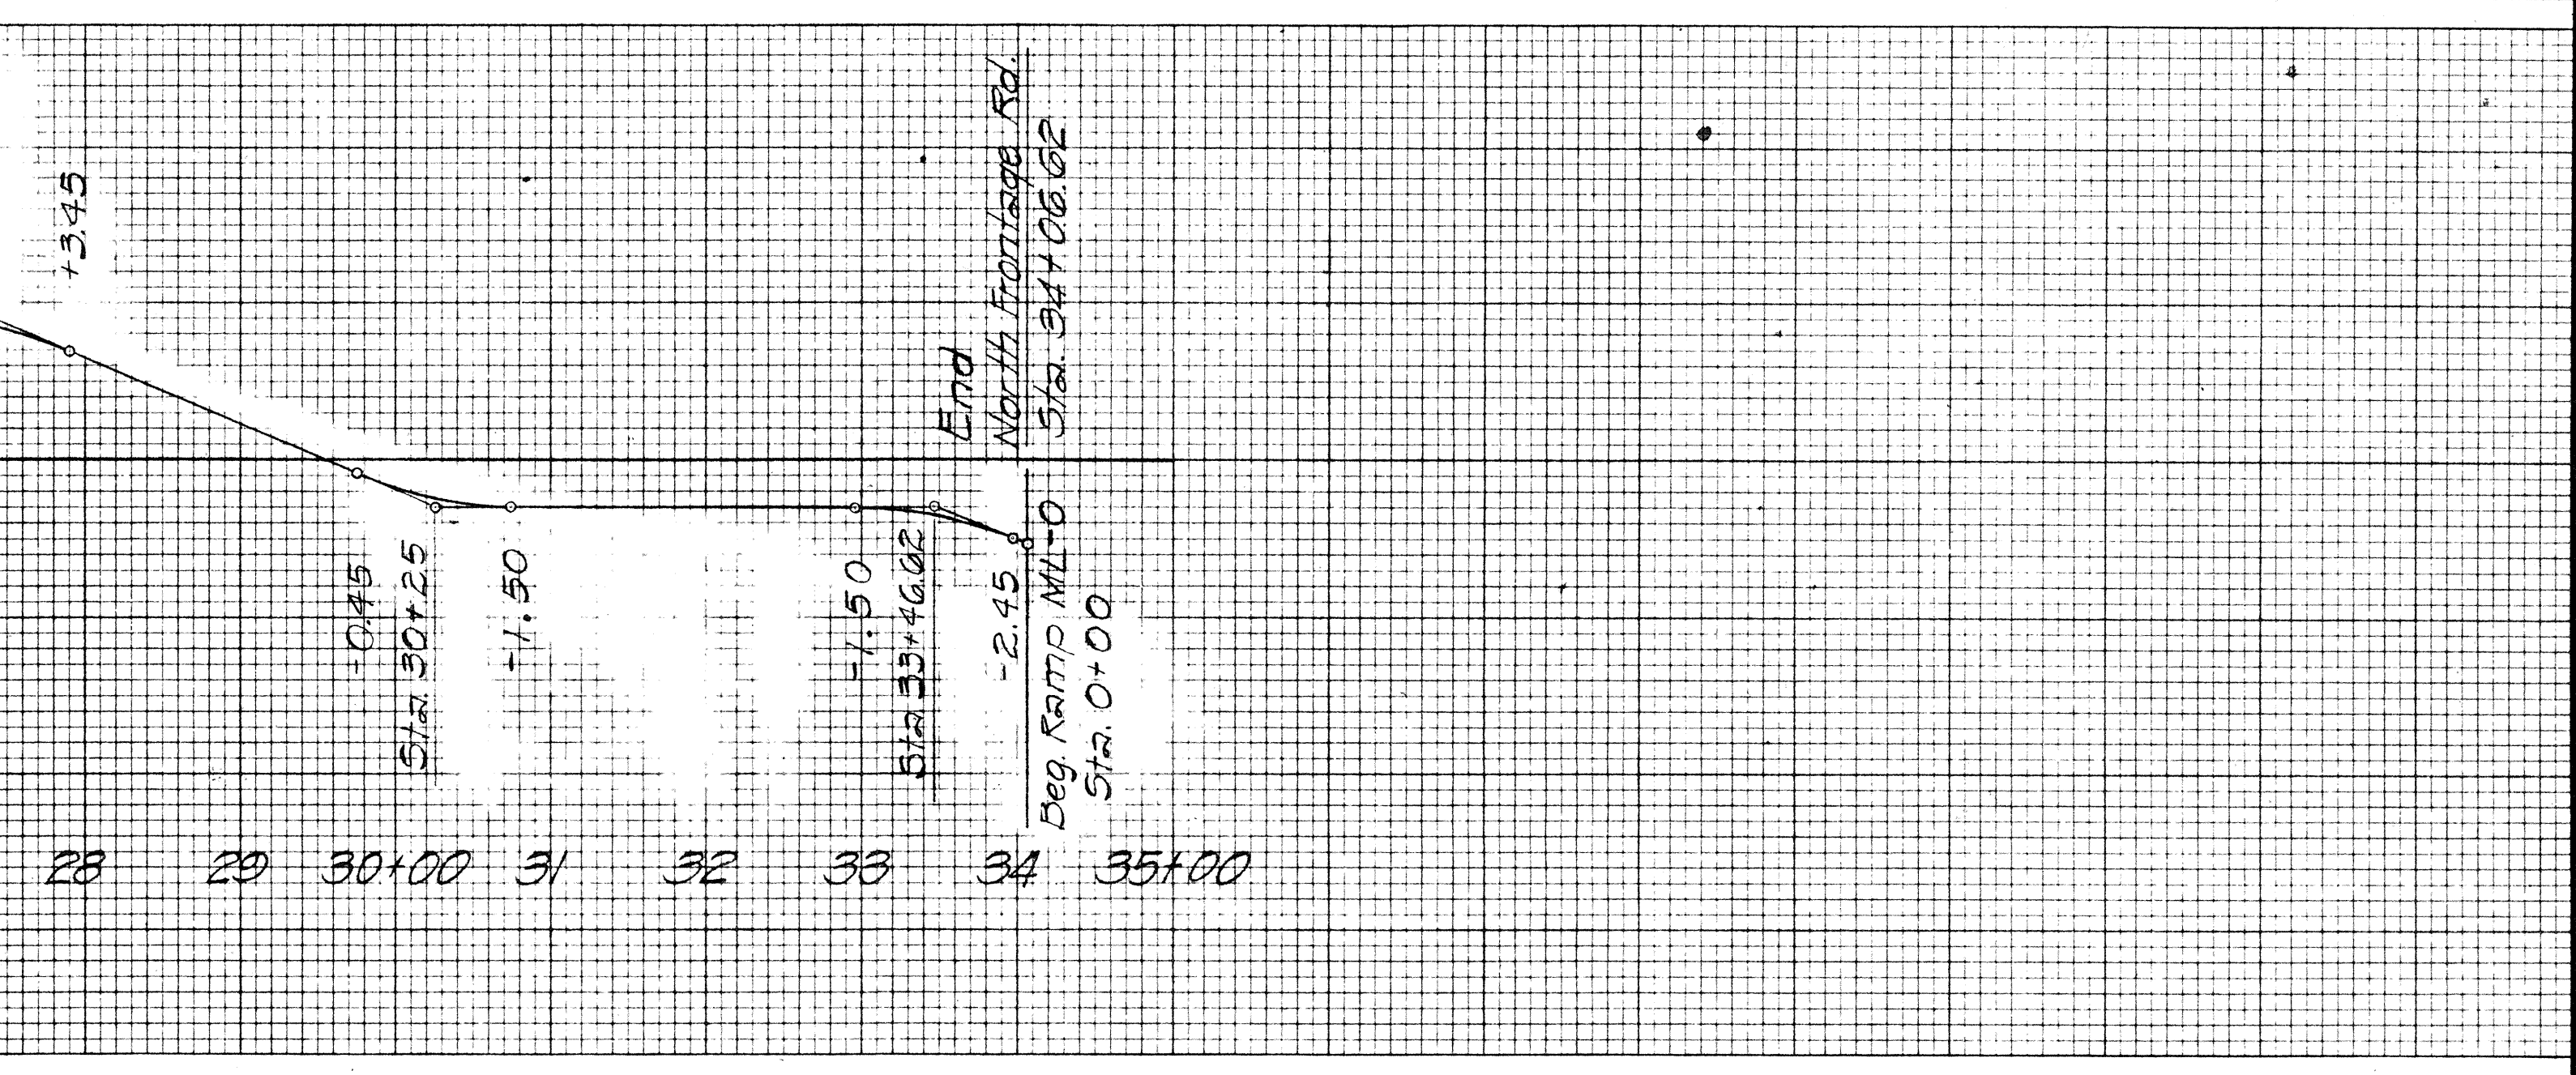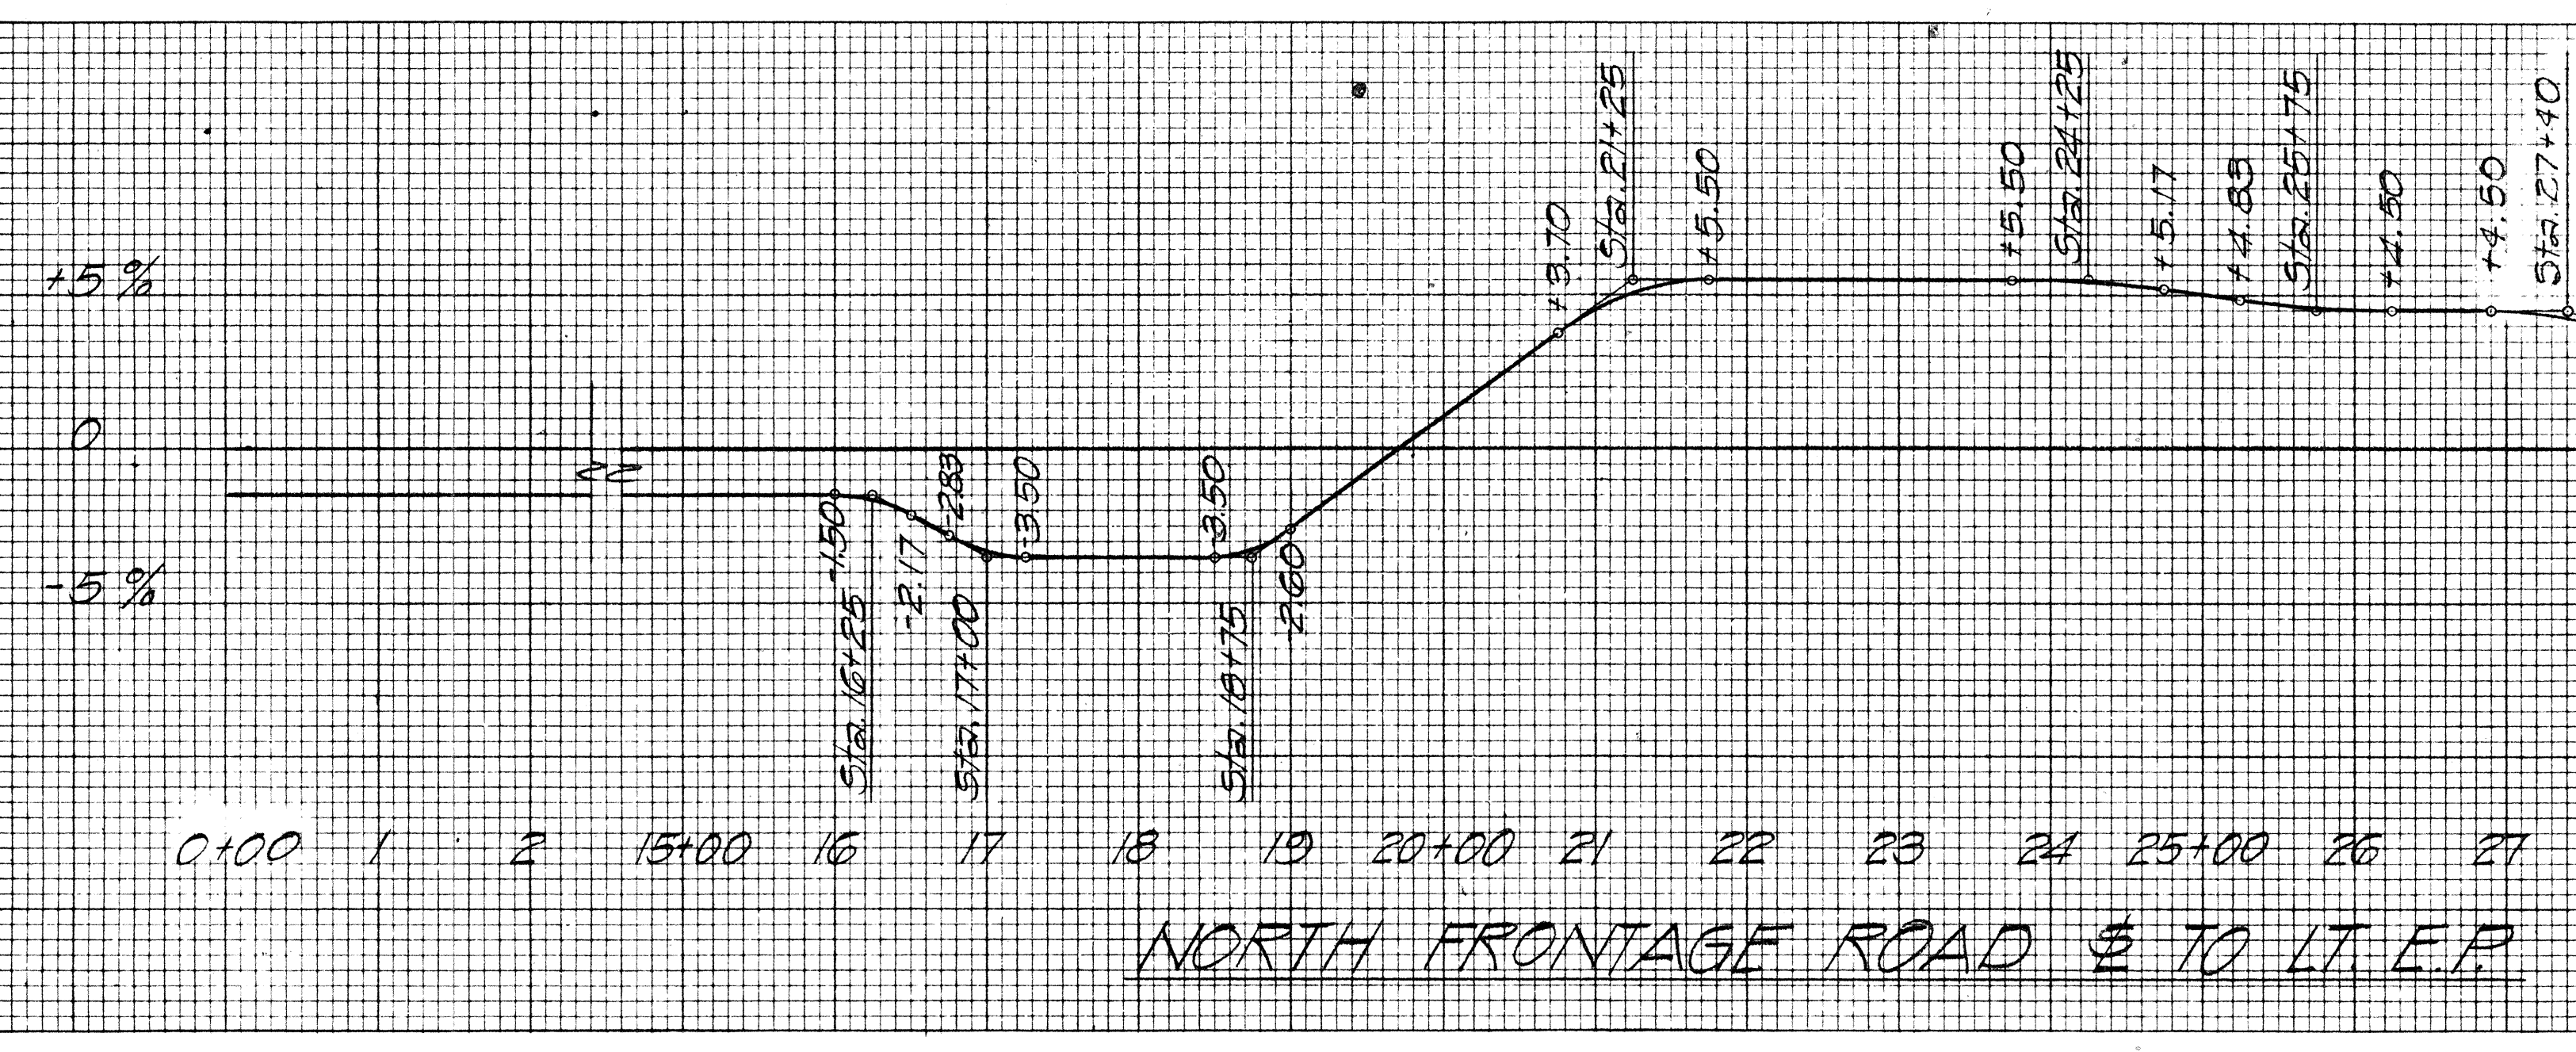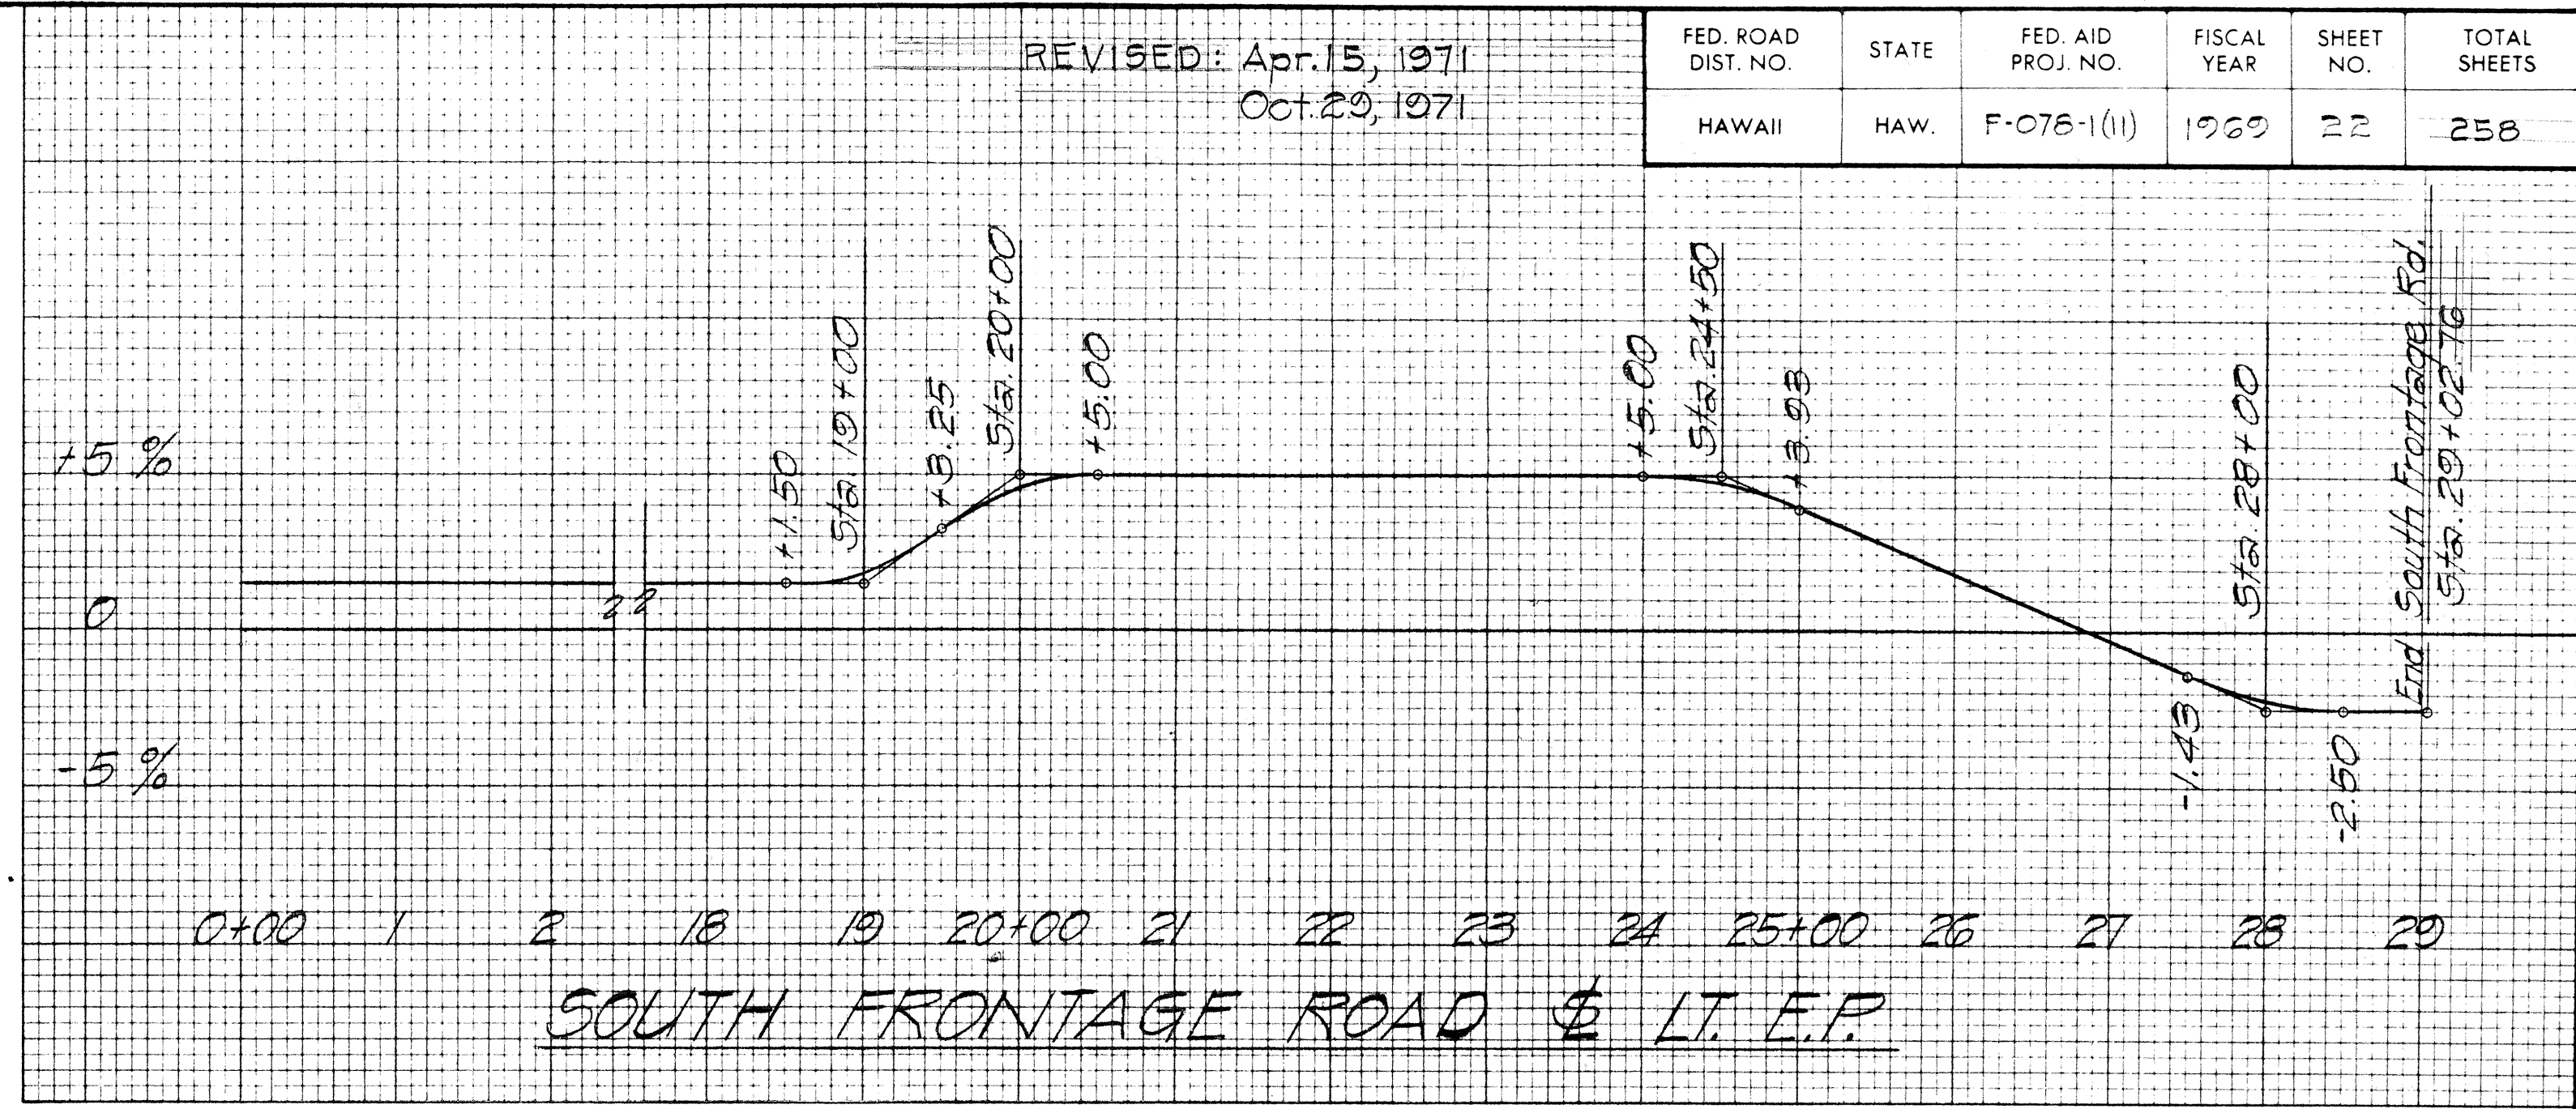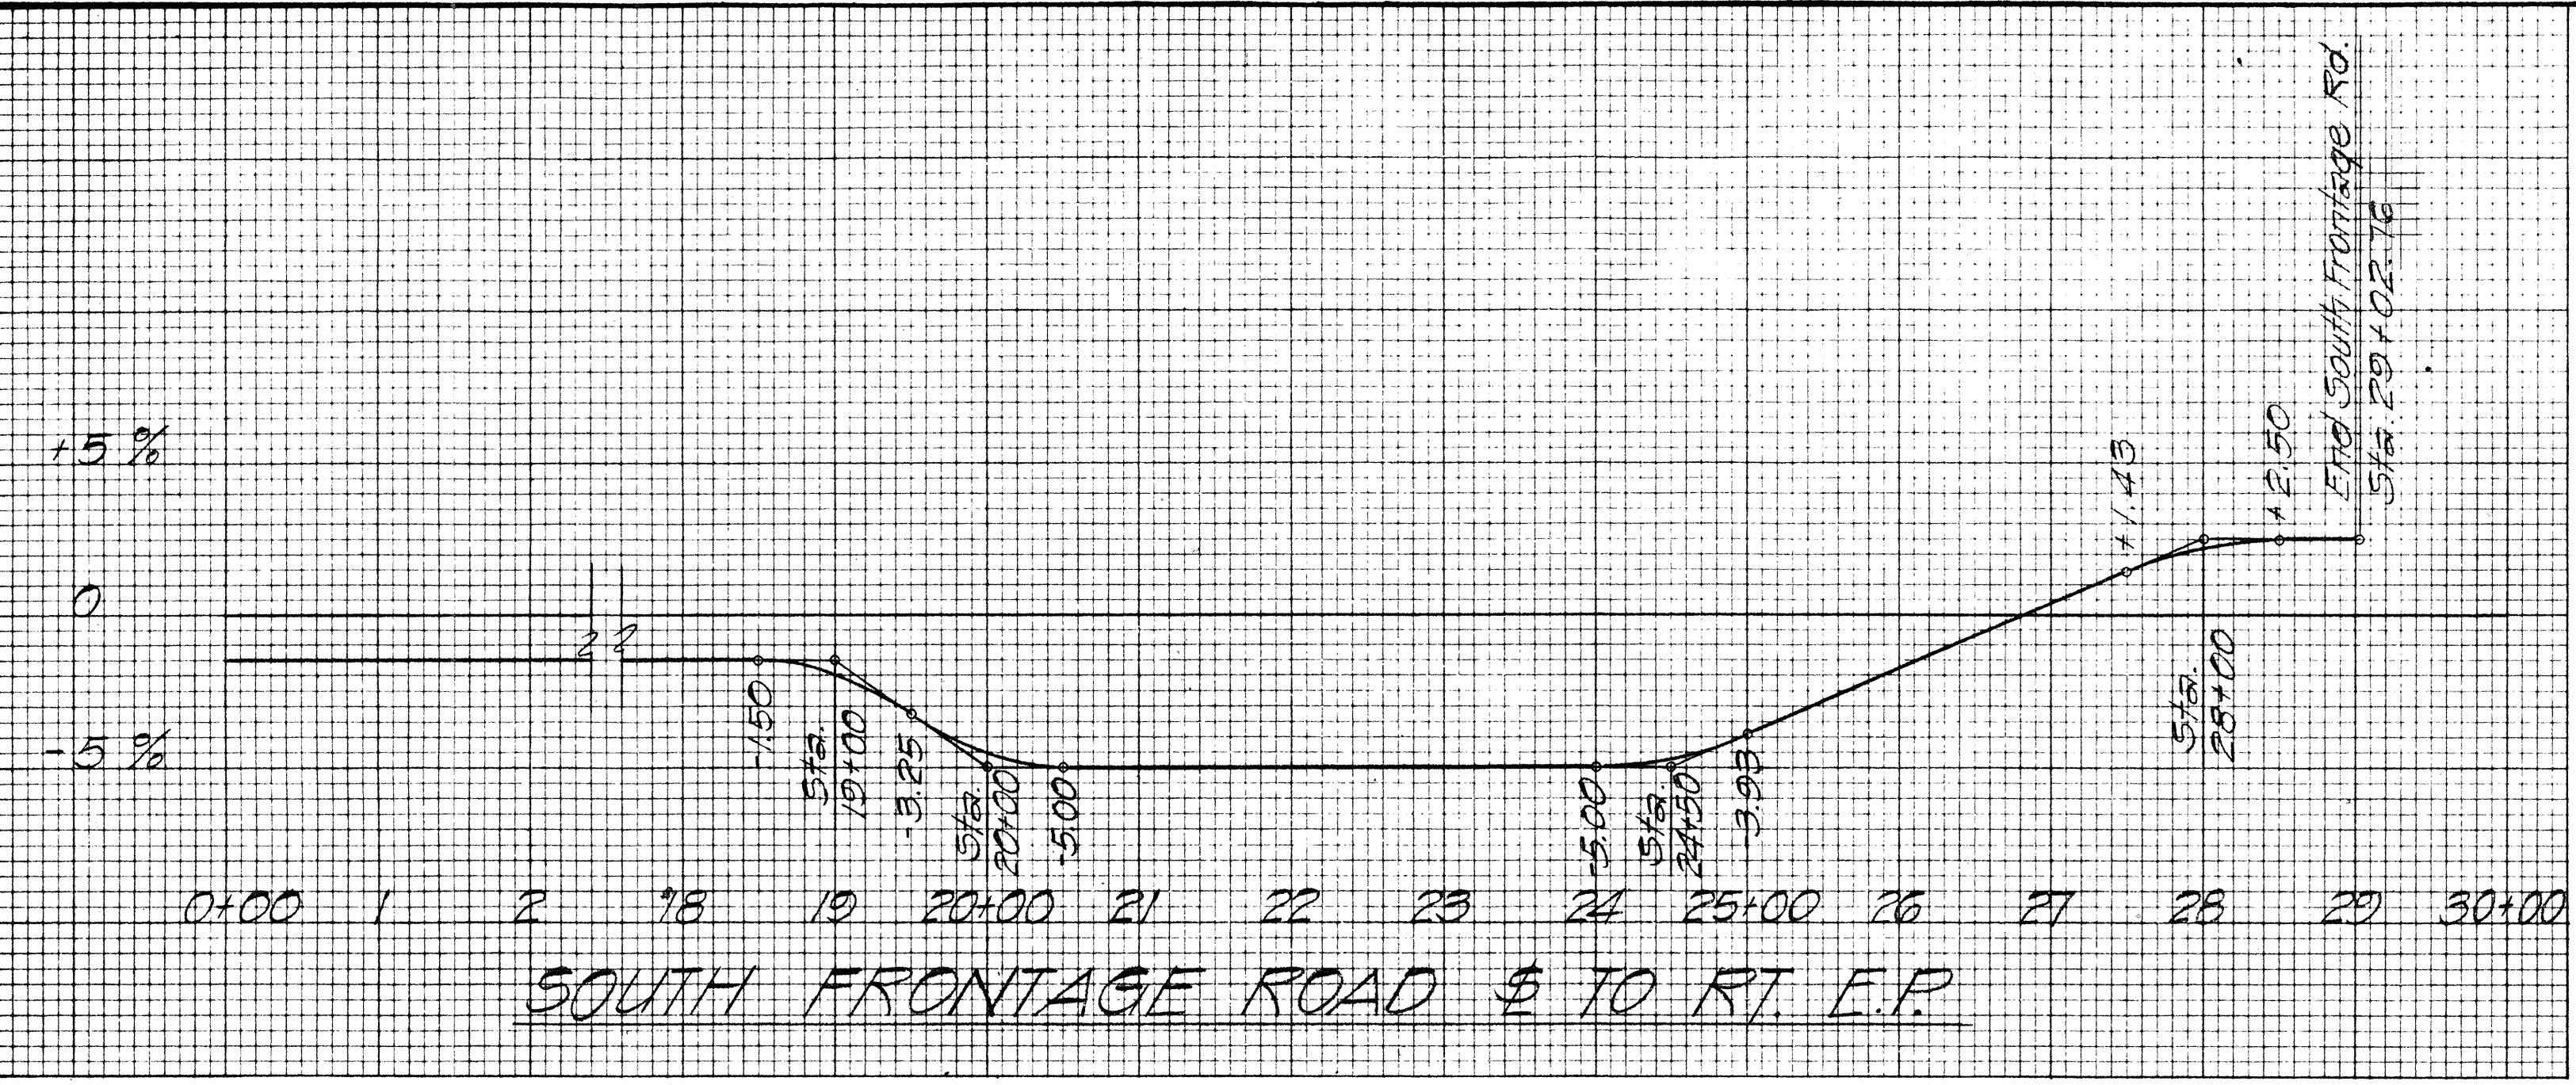

REVISED: Apr. 15, 1971
Oct. 29, 1971

FED. ROAD DIST. NO.	STATE	FED. AID PROJ. NO.	FISCAL YEAR	SHEET NO.	TOTAL SHEETS
HAWAII	HAW.	F-078-1(11)	1969	22	258

THIS SHEET SUPERSEDES
SHT. NO. 22

STATE OF HAWAII
DEPARTMENT OF TRANSPORTATION
HIGHWAYS DIVISION

SUPER ELEVATION DIAGRAMS

MOANALUA ROAD
F.A.P. Proj. No. F-078-1(11)

Scale: Horiz. 1" = 100'
Vert. 1" = 5% Date: May, 1970

SHEET No. 3 OF 3 SHEETS