




FED. ROAD DIST. NO.	STATE	FED. AID PROJ. NO.	FISCAL YEAR	SHEET NO.	TOTAL SHEETS
HAWAII	HAW.	F-078-1(7)	1971	21	302

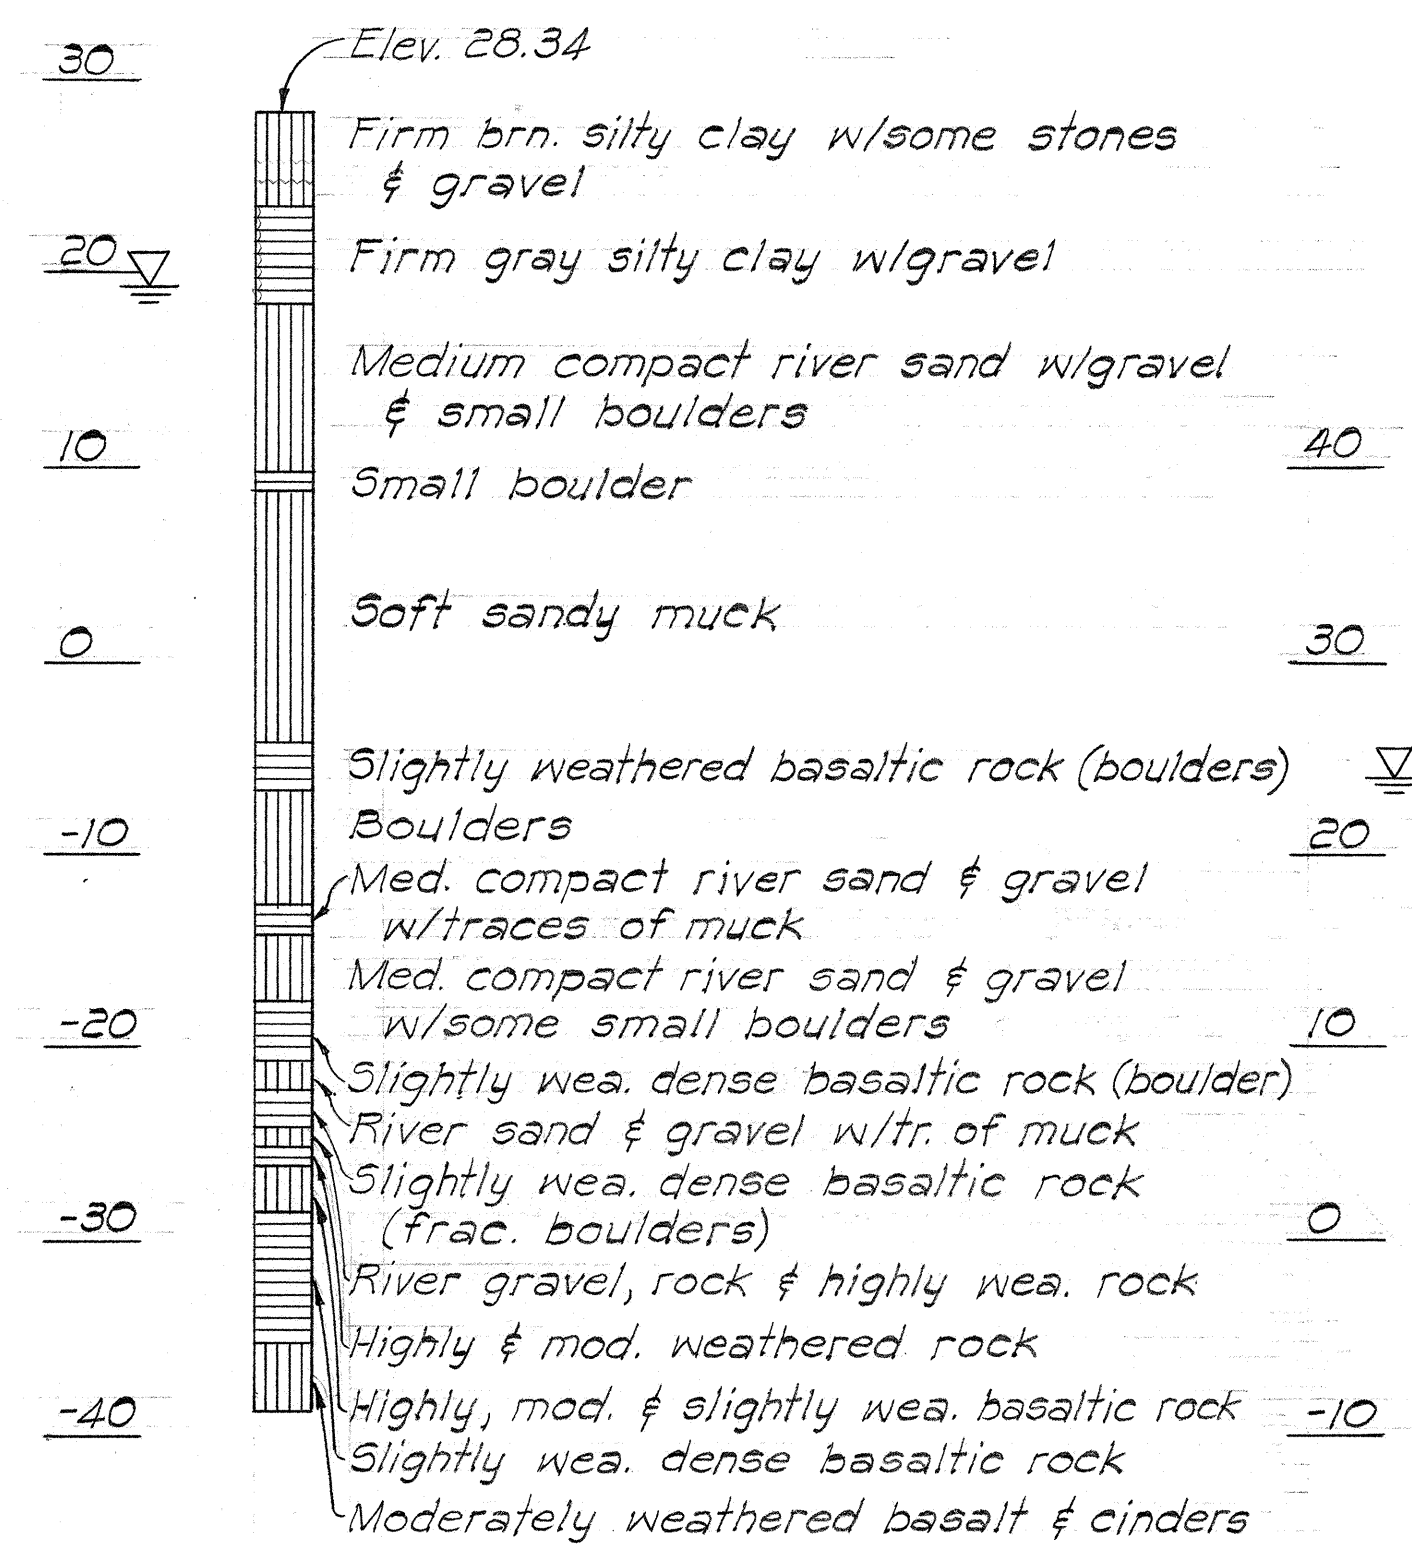


Sta. 280+23
BORING No. RW-1

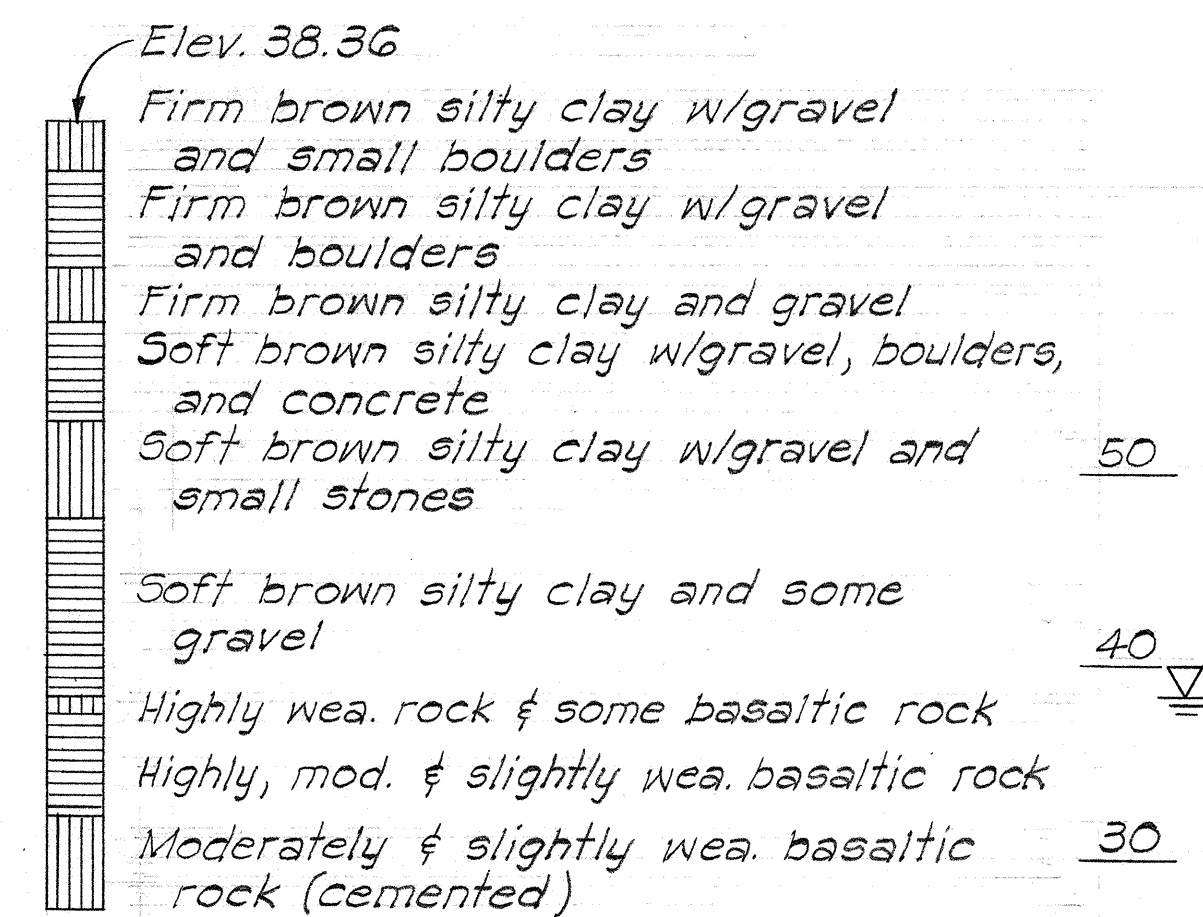


Sta. 275+30
BORING No. RW-2

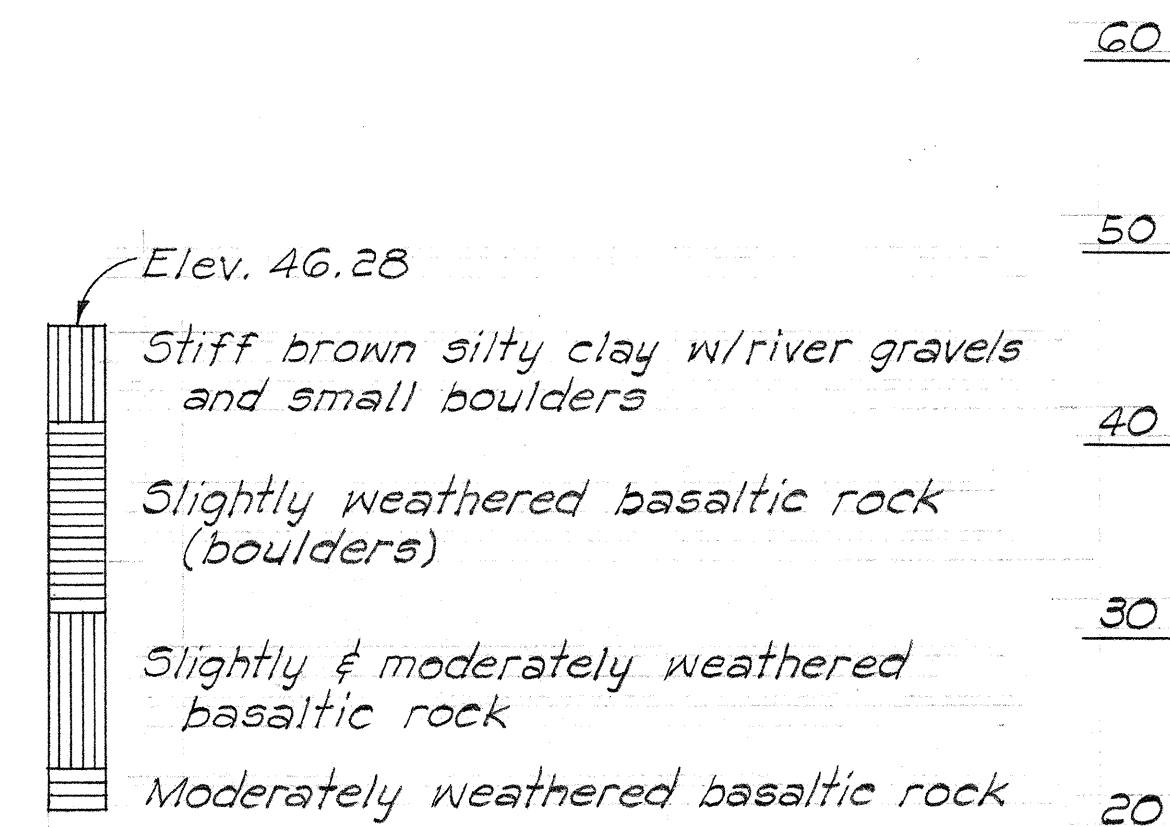


Sta. 269+37
BORING No. RW-3

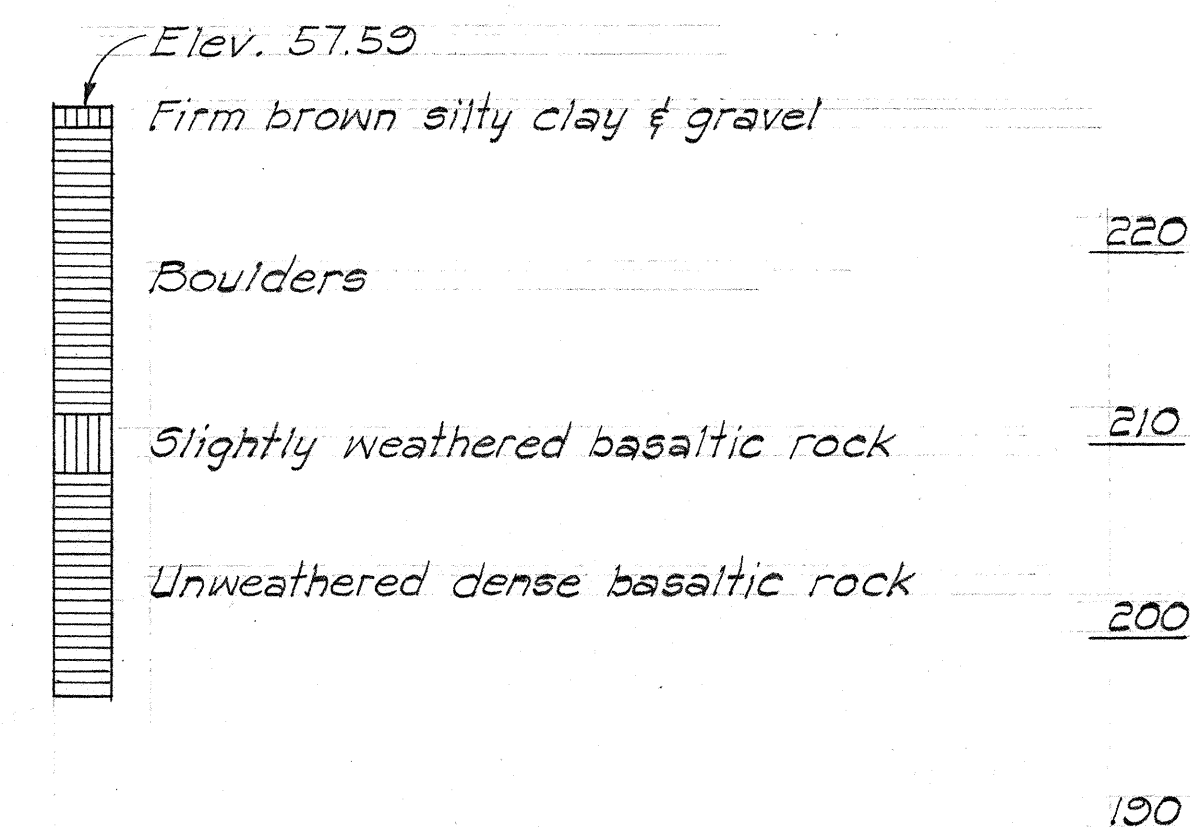


Sta. 262+68
BORING No. RW-4

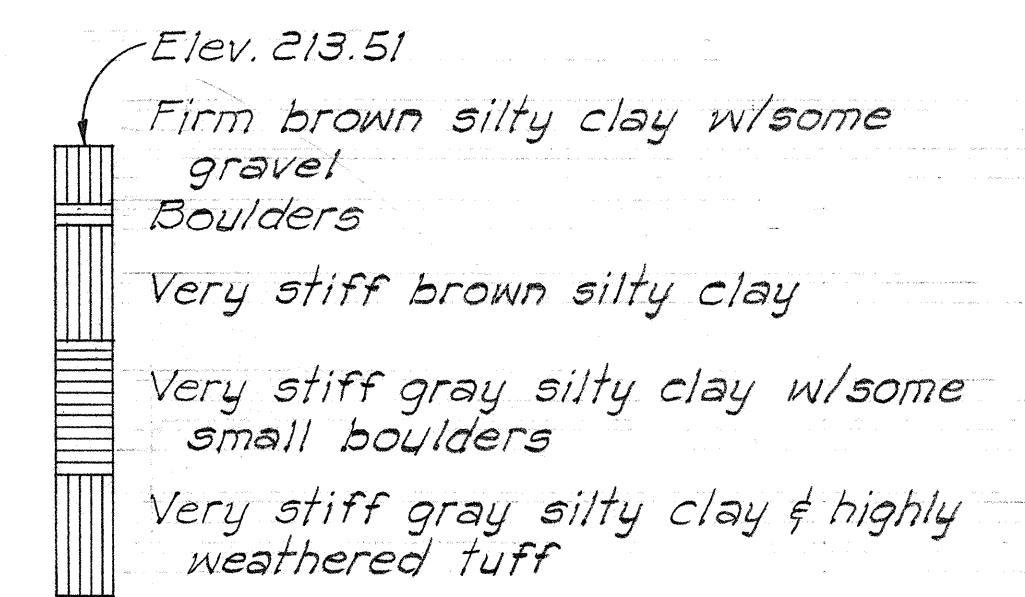


Sta. 236+96
BORING No. RW-5

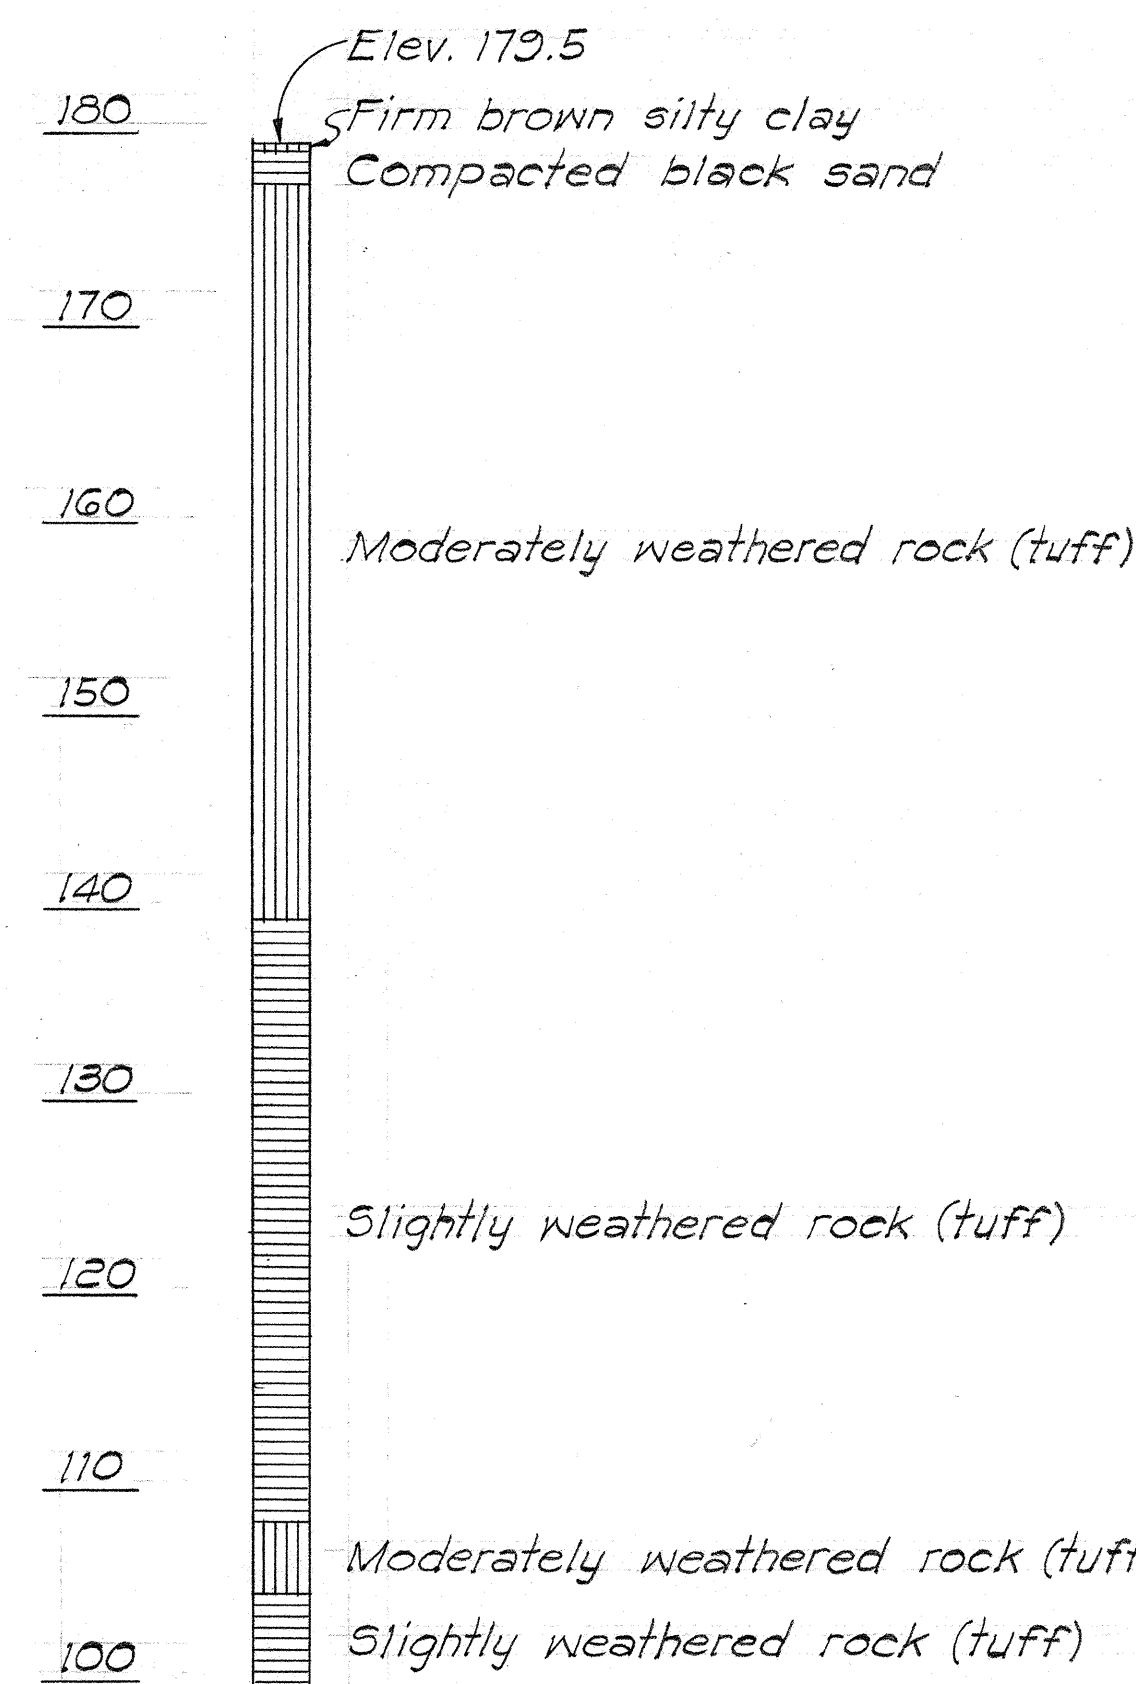

Sta. 259+54.6
BORING No. B-1

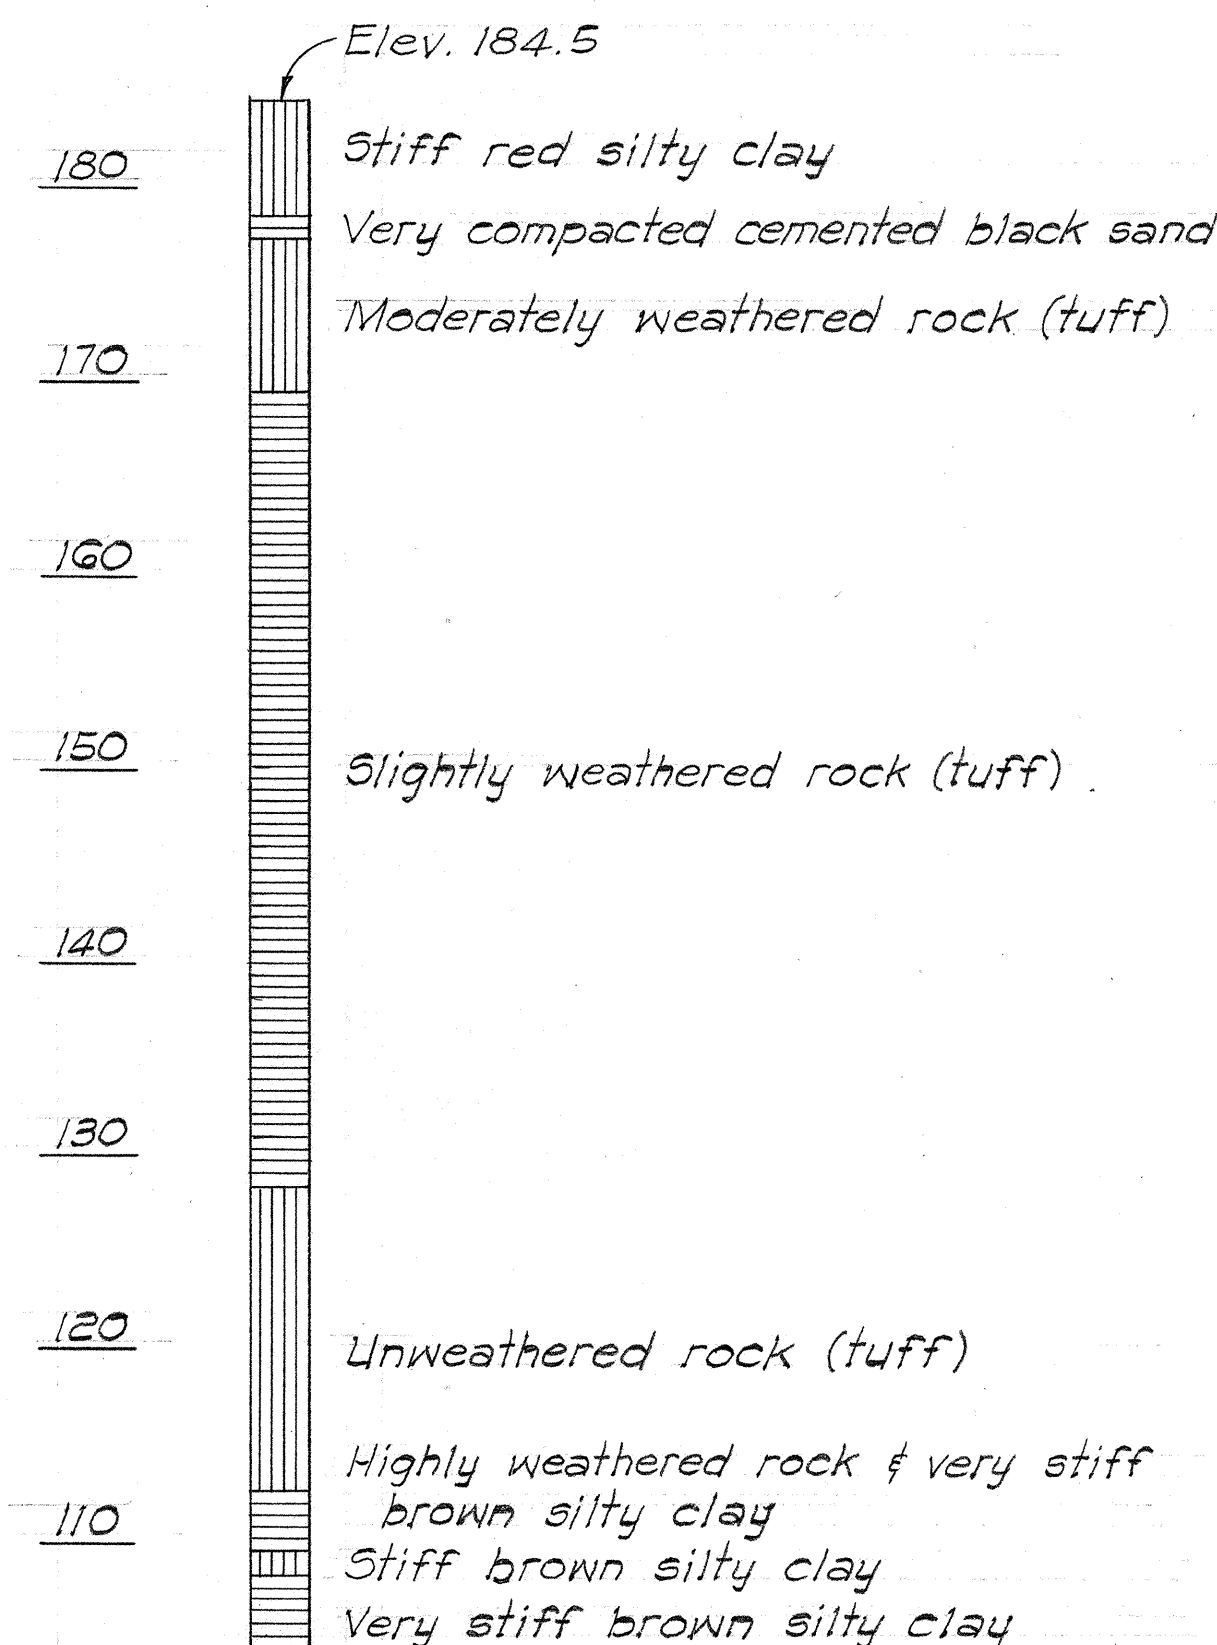

Sta. 250+36
BORING No. B-2

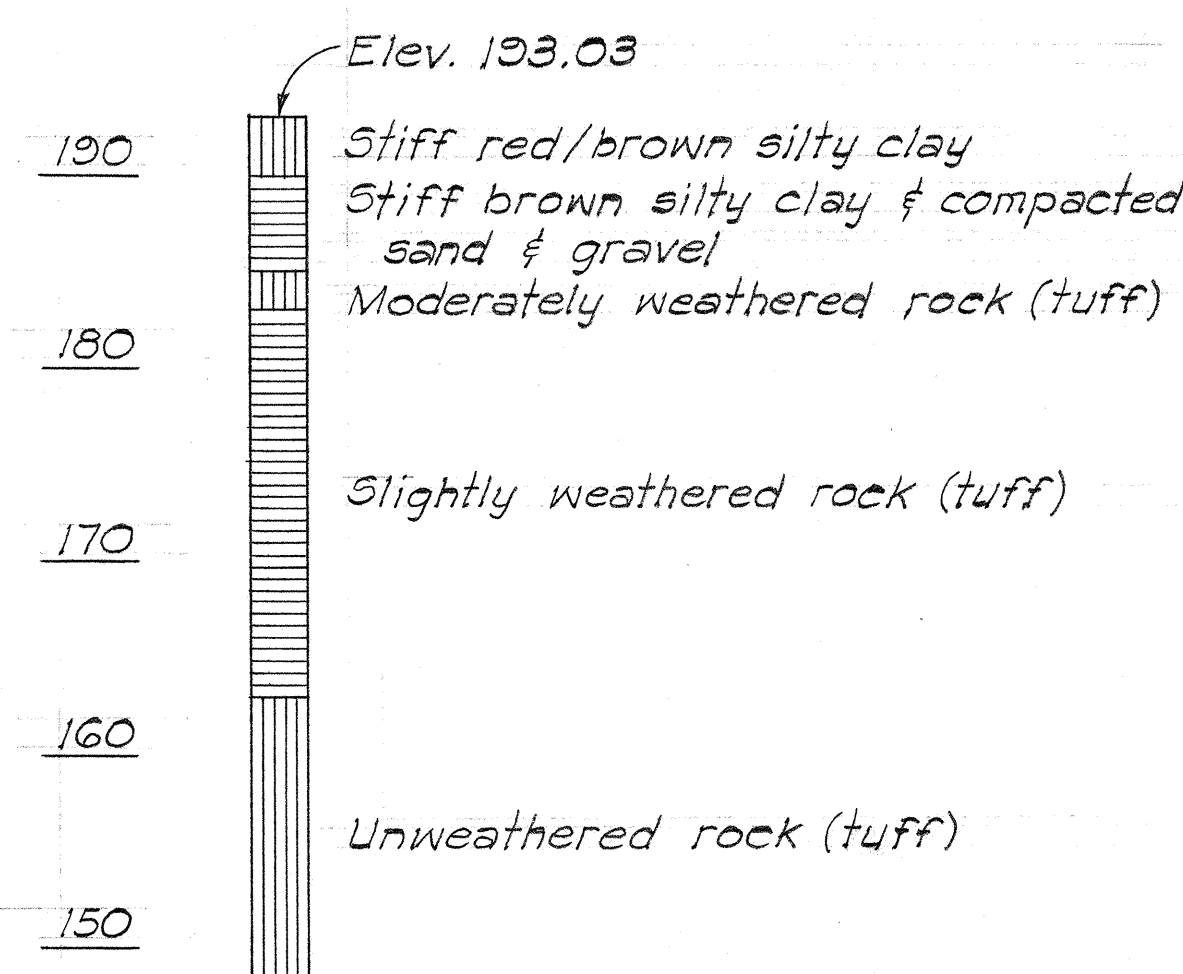

Sta. 245+96
BORING No. B-3

DATE
DESIGNED BY
DRAWN BY
CHECKED BY
NOTE BOOK
No.

STATE OF HAWAII
DEPARTMENT OF TRANSPORTATION
HIGHWAYS DIVISION


BORING LOGS

MOANALUA ROAD
F.A.P. Proj. No. F-078-1(7)


Date: Sept. 1970

SHEET No. 1 OF 2 SHEETS


FED. ROAD DIST. NO.	STATE	FED. AID PROJ. NO.	FISCAL YEAR	SHEET NO.	TOTAL SHEETS
HAWAII	HAW.	F-078-1(7)	1971	22	302

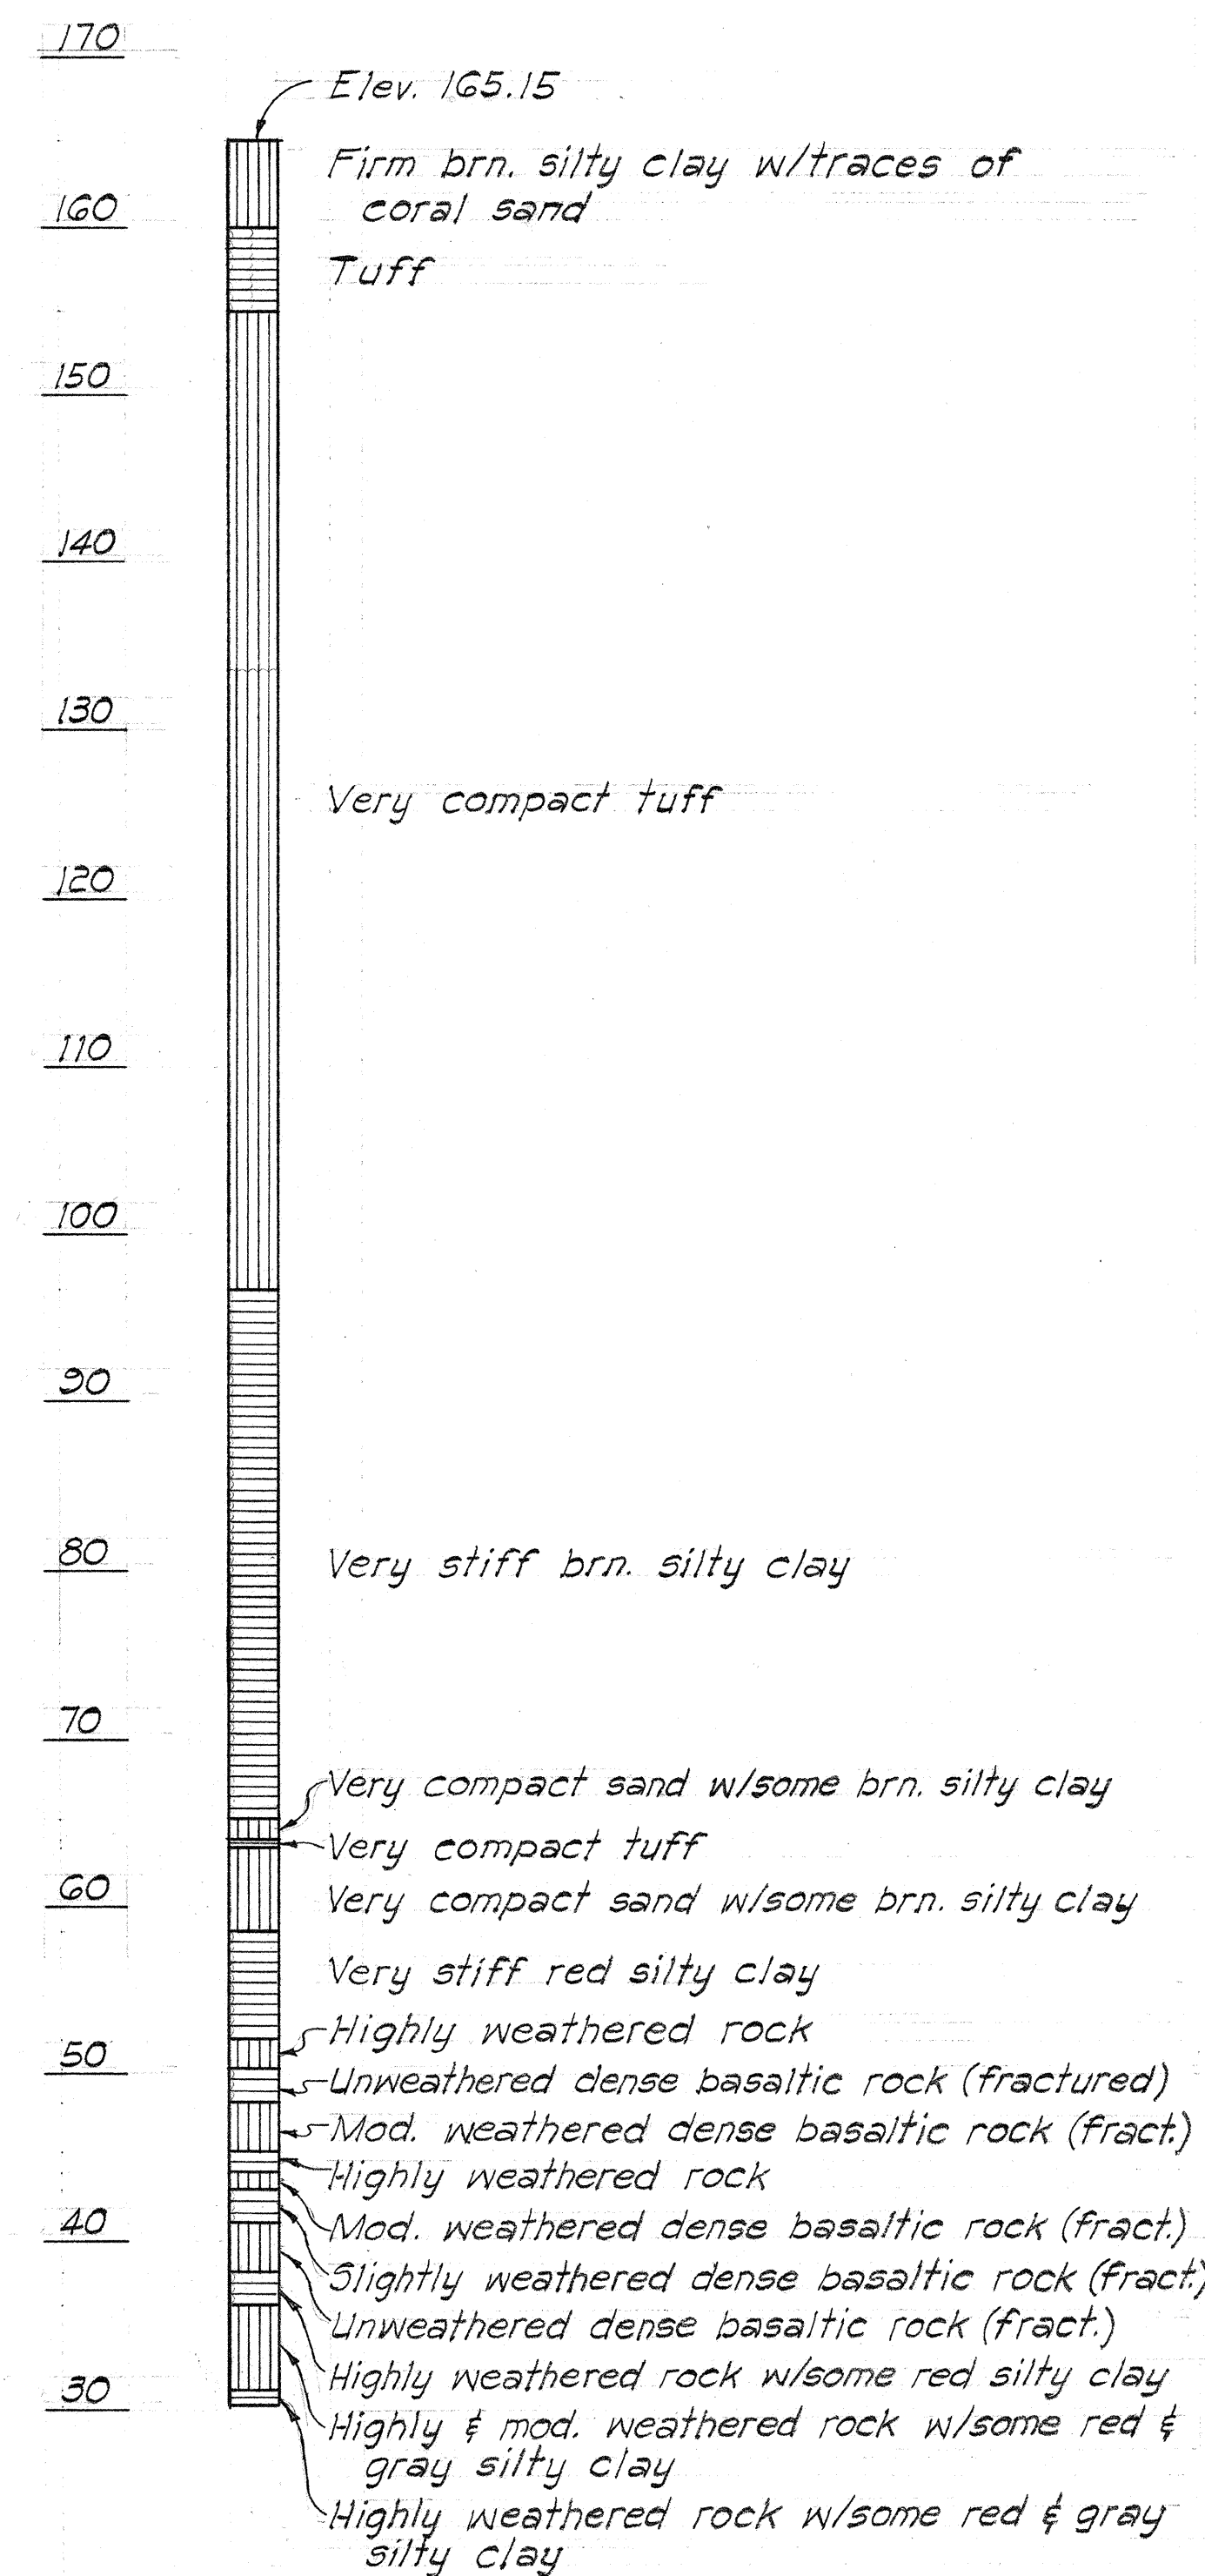


Sta. 279+03
BORING No. C-1
Scale: Vert. 1"=10'

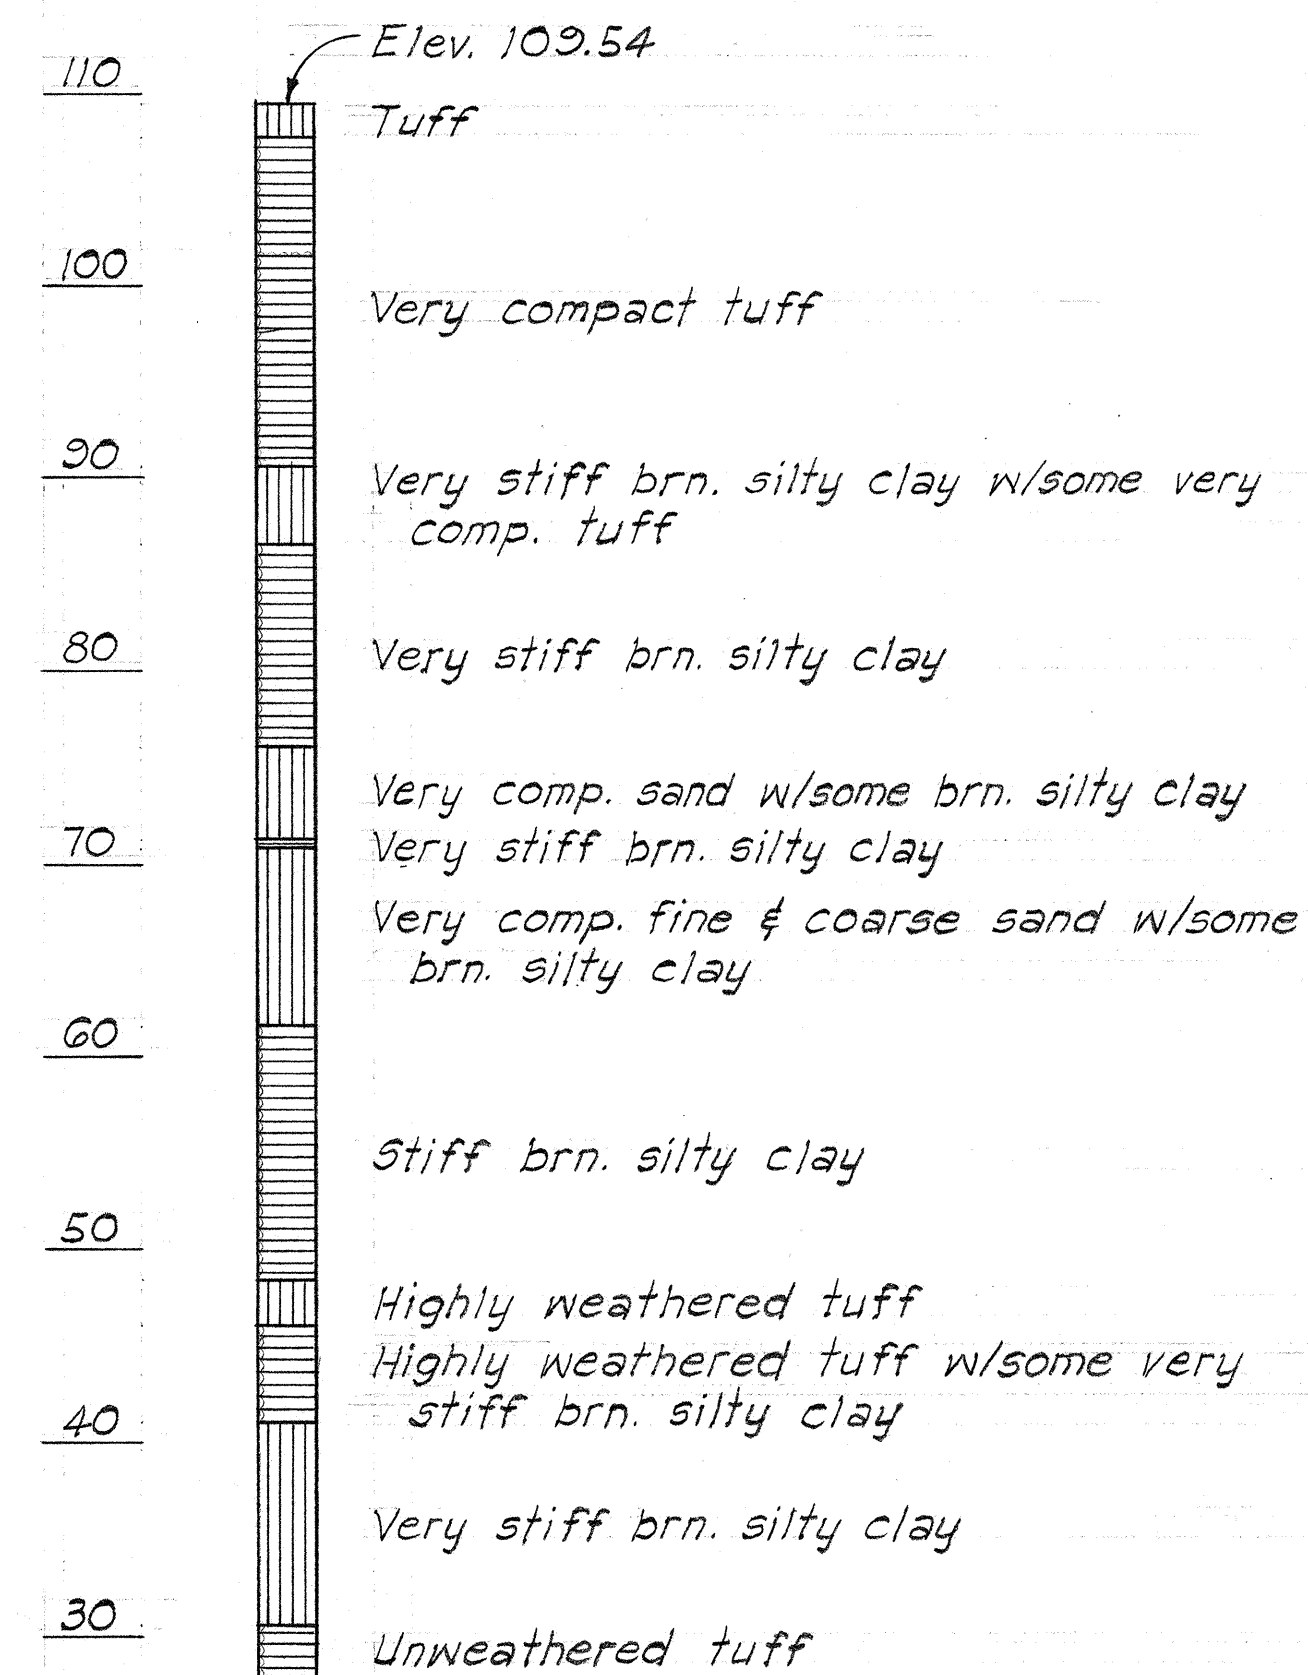

Sta. 281+85 (Approx.)
BORING No. C-2
Scale: Vert. 1"=10'

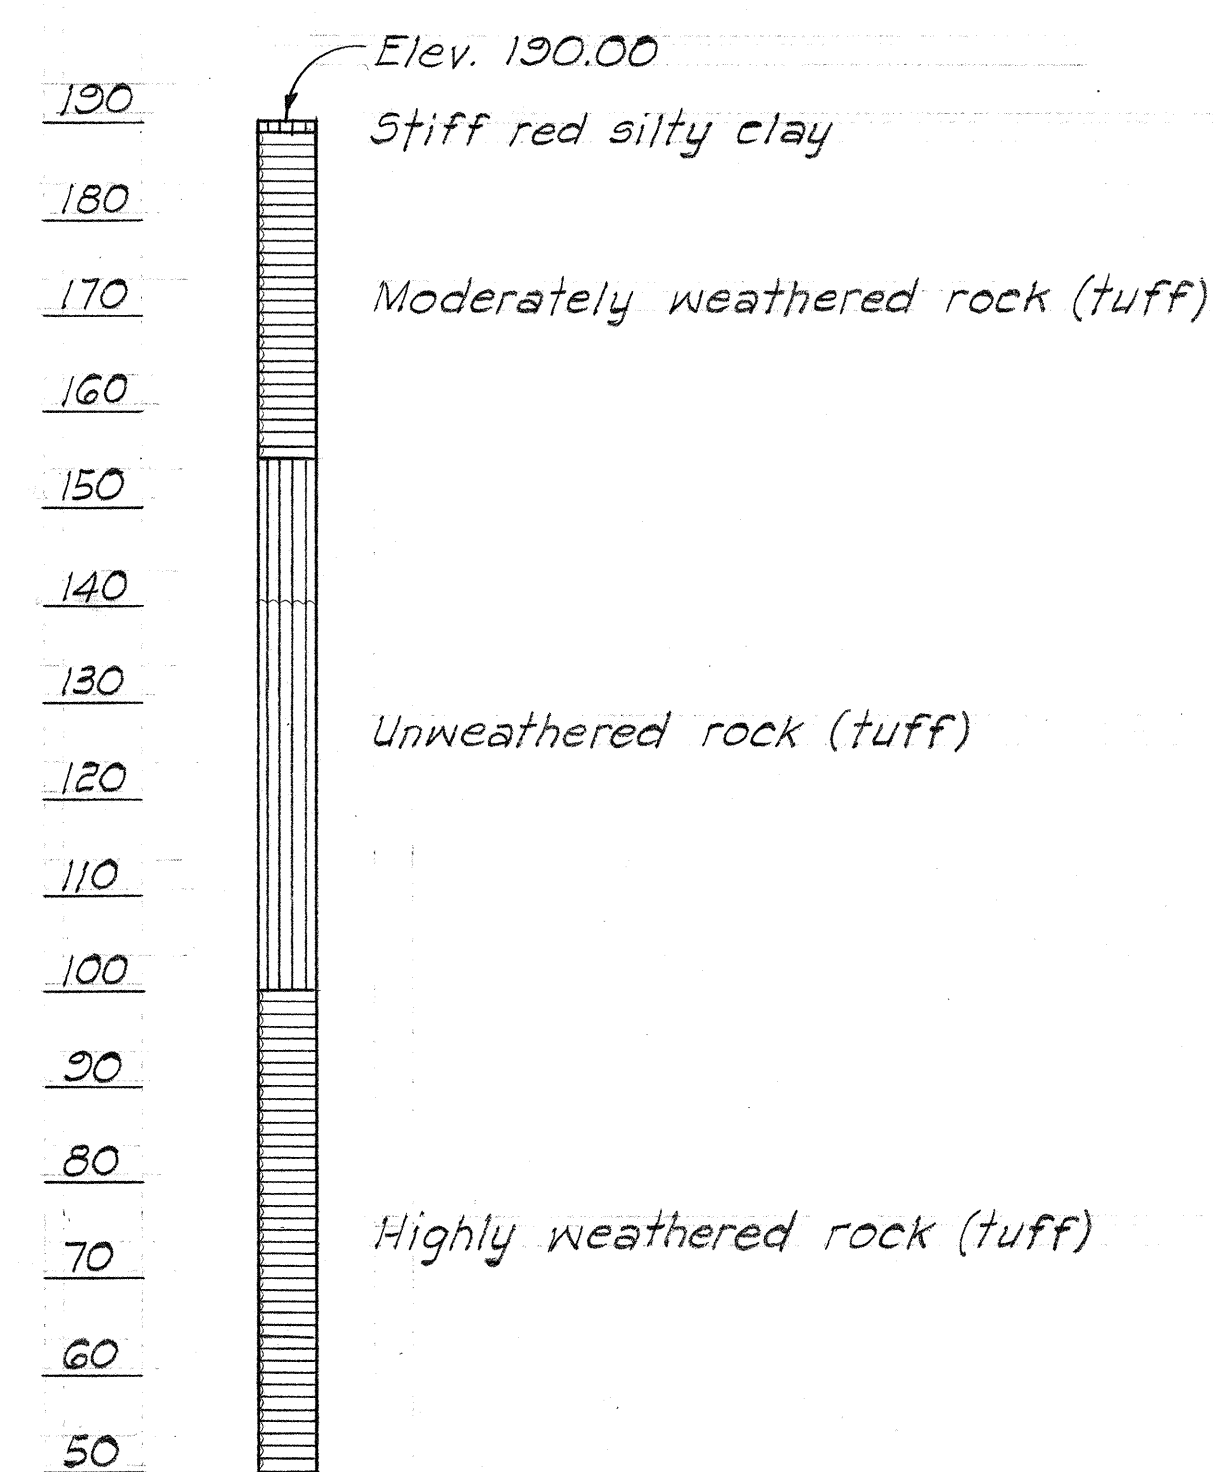

Sta. 259+00
BORING No. B-17
Scale: Vert. 1"=20'

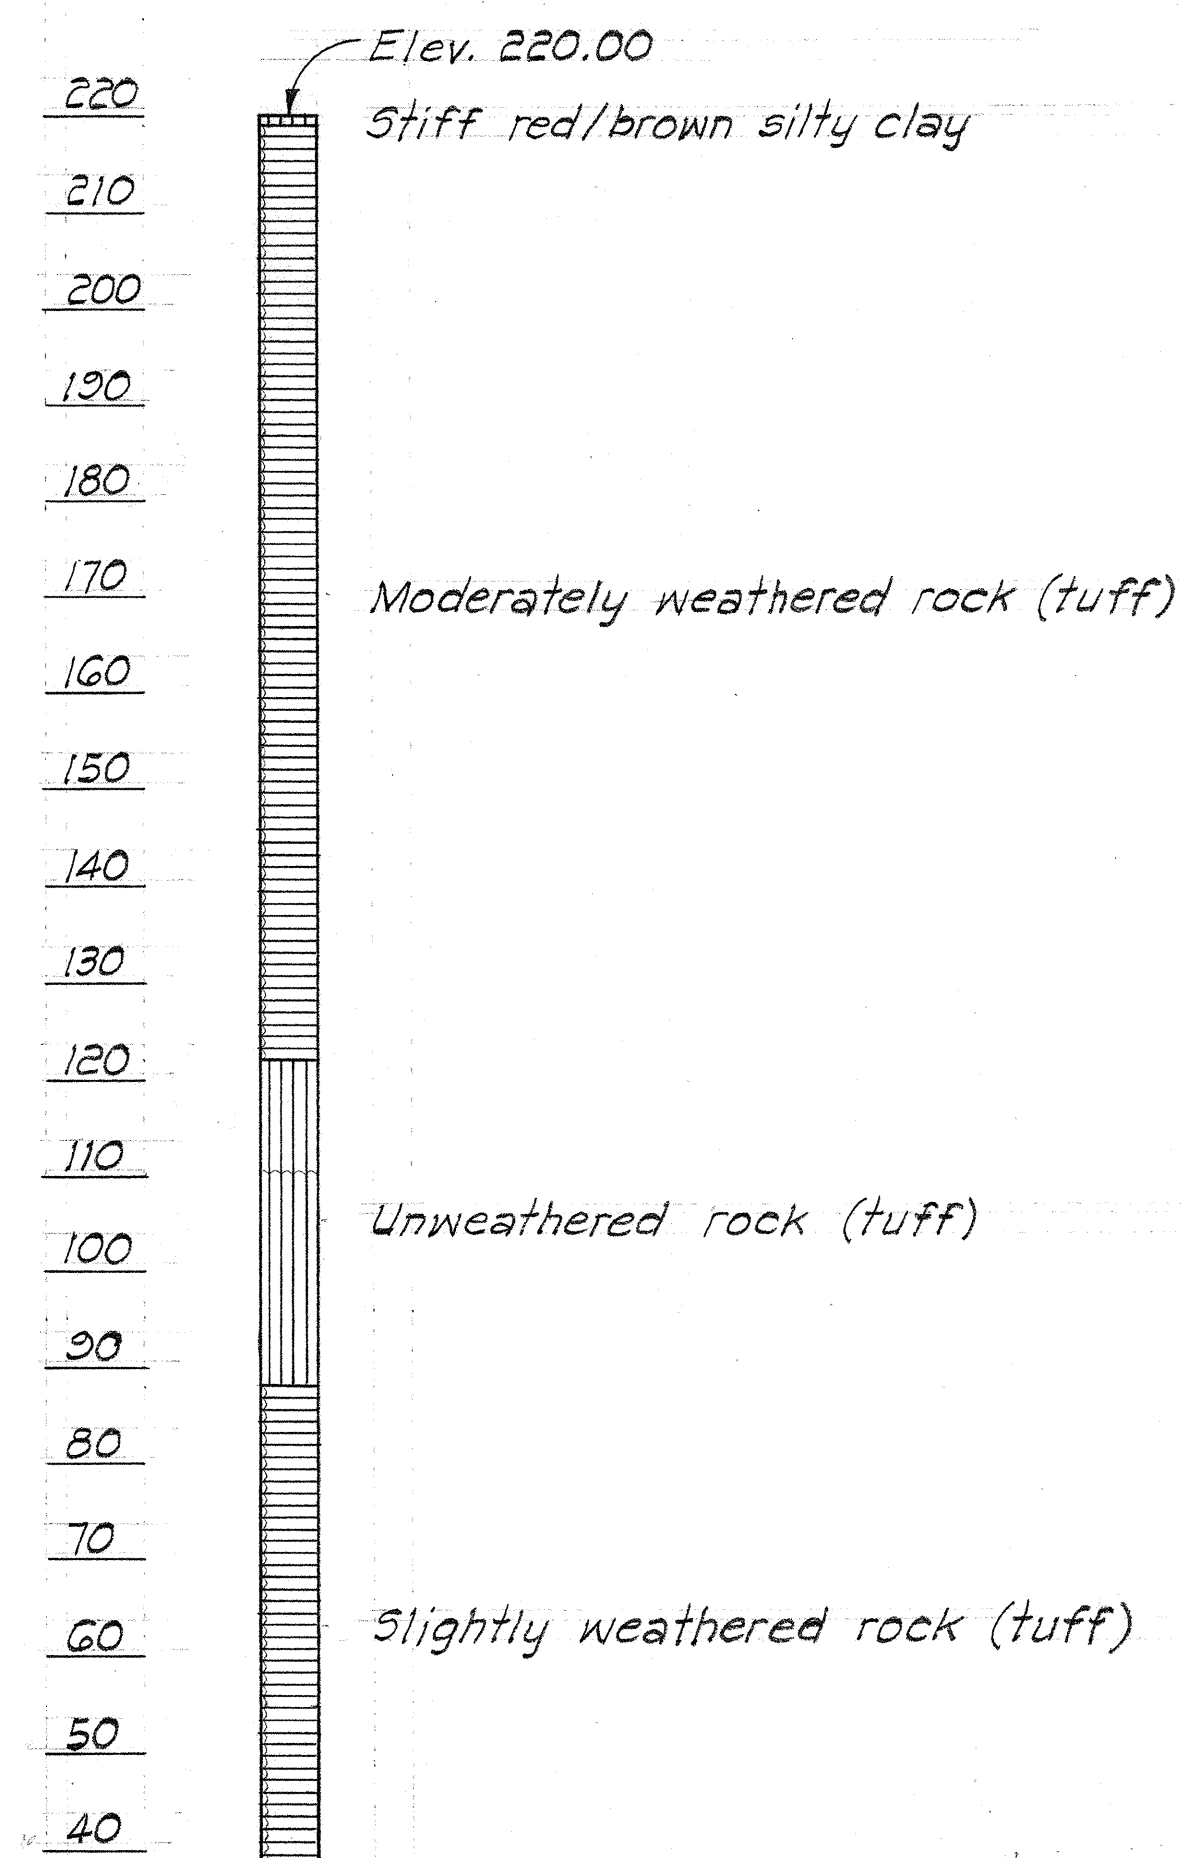

Sta. 264+50
BORING No. B-18
Scale: Vert. 1"=20'

DESIGNED BY	DATE
DRAWN BY	DATE
CHECKED BY	DATE
NOTED BY	DATE
ORIGINAL PLAN	DATE
NOTE BOOK	DATE
No.	

STATE OF HAWAII
DEPARTMENT OF TRANSPORTATION
HIGHWAYS DIVISION

BORING LOGS

MOANALUA ROAD
F.A.P. Proj. No. F-078-1(7)

Scale: As Shown Date: Feb. 1971
SHEET No. 2 OF 2 SHEETS