

INDEX TO DRAWINGS	
SHEET NO.	DESCRIPTION
I	TITLE SHEET
2 - 5	TYPICAL CROSS SECTIONS
6 - 11	ROADWAY PLANS
12	PLANS, PROFILES AND SECTIONS PINEAPPLE LANE & FORT SHAFTER SEP.
13 - 19	ROADWAY PROFILES
20 - 24	EXISTING UTILITIES PLANS
25 - 29	UTILITIES RELOCATION PLANS
30 - 35	STORM DRAIN RELOCATION
36	DAMON OVERPASS

PRELIMINARY DESIGN PLANS


MOANALUA ROAD

PUULOA INTERCHANGE TO MIDDLE STREET

FEDERAL AID PROJECT NO. U - 078 - 1 (3)

DISTRICT OF HONOLULU

ISLAND OF OAHU

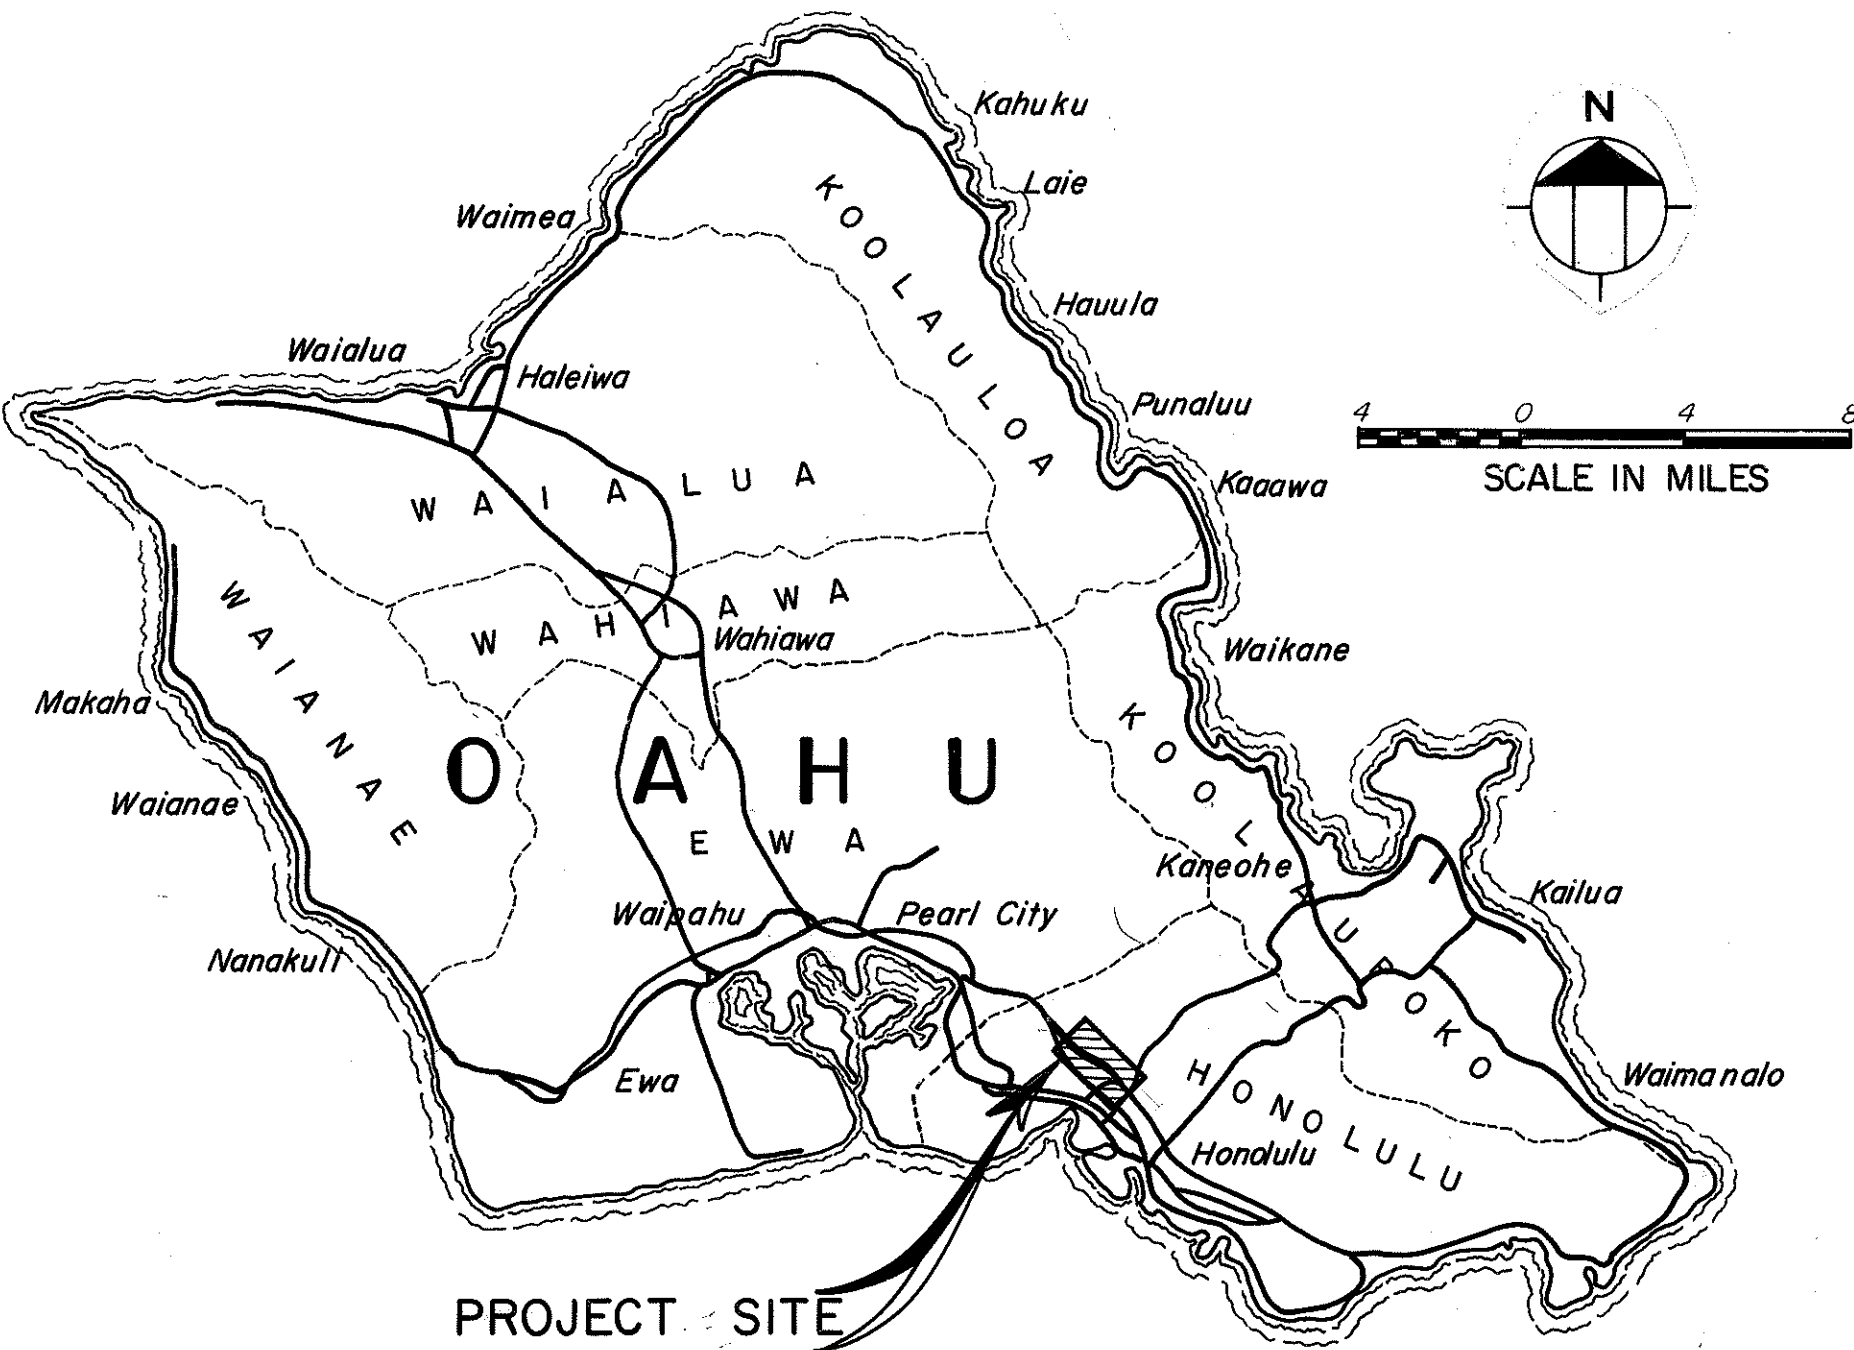

LOCATION MAP

