

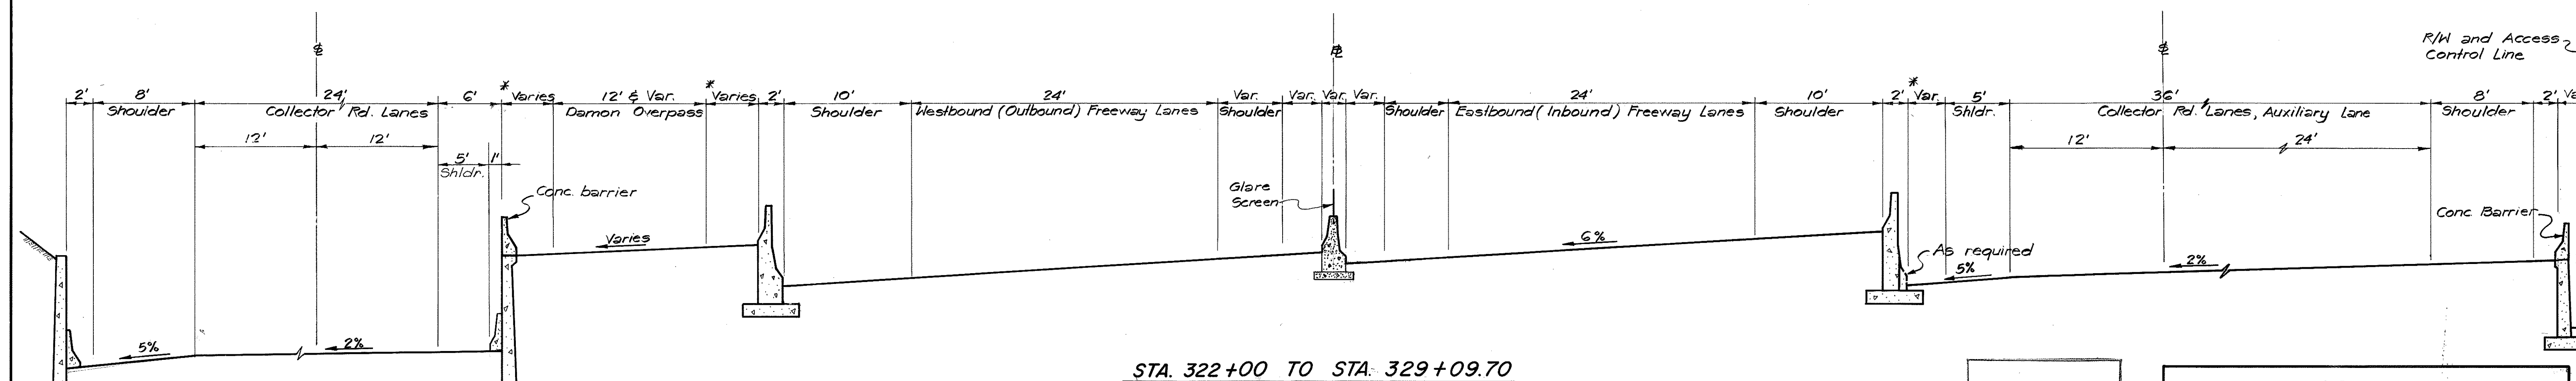
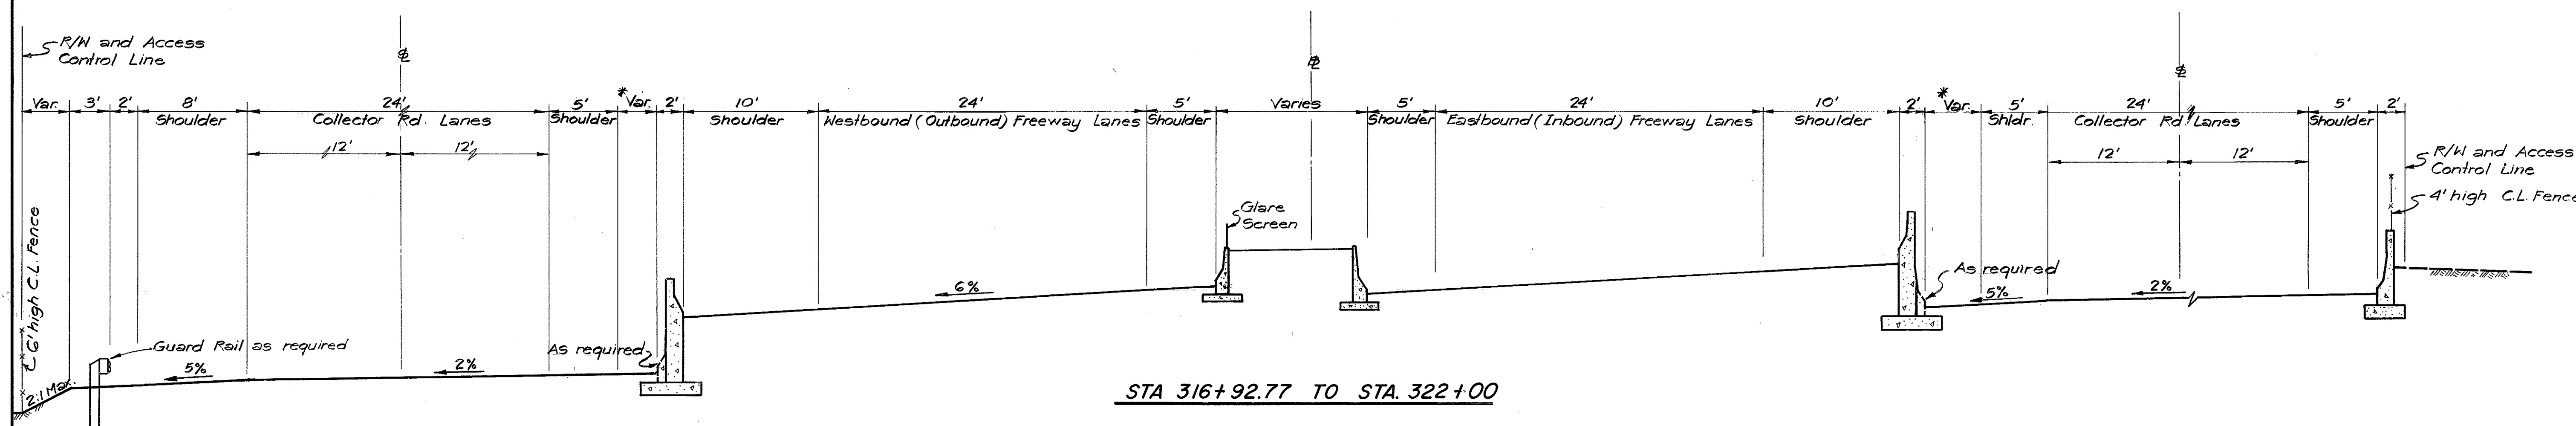


FED. ROAD DIST. NO.	STATE	FED. AID PROJ. NO.	FISCAL YEAR	SHEET NO.	TOTAL SHEETS
HAWAII	HAW.	U-078-1(3)	1973	2	36

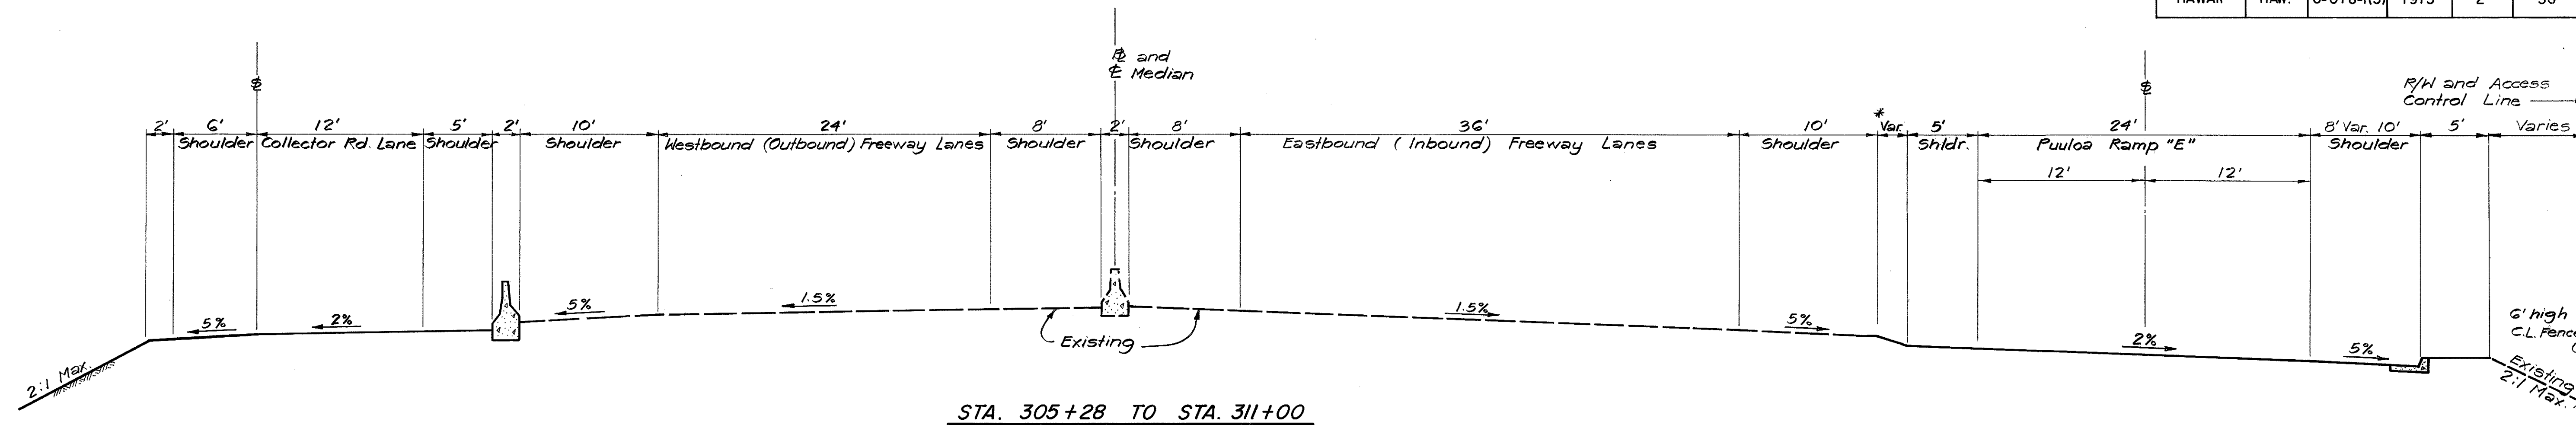

* See Plans

FREEWAY & COLLECTOR ROAD SECTIONS

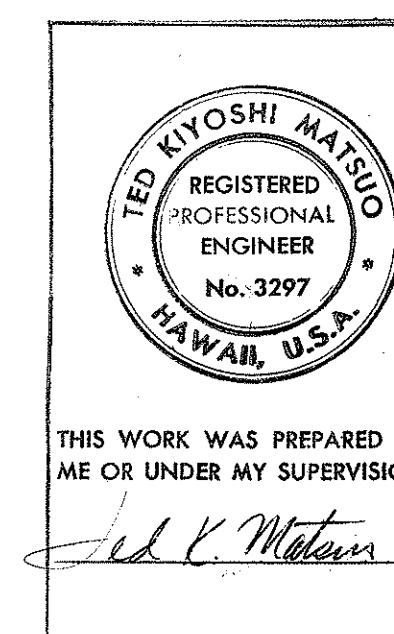

STATE OF HAWAII
DEPARTMENT OF TRANSPORTATION
HIGHWAYS DIVISION




PRELIMINARY DESIGN
TYPICAL SECTIONS
FREEWAY AND COLLECTOR ROAD

SCALE : 1" = 6'


DATE AUG 24 1973

SHEET NO. 1 OF 4 SHEETS

FED. ROAD DIST. NO.	STATE	FED. AID PROJ. NO.	FISCAL YEAR	SHEET NO.	TOTAL SHEETS
HAWAII	HAW	U-078-II(3)	1973	3	36

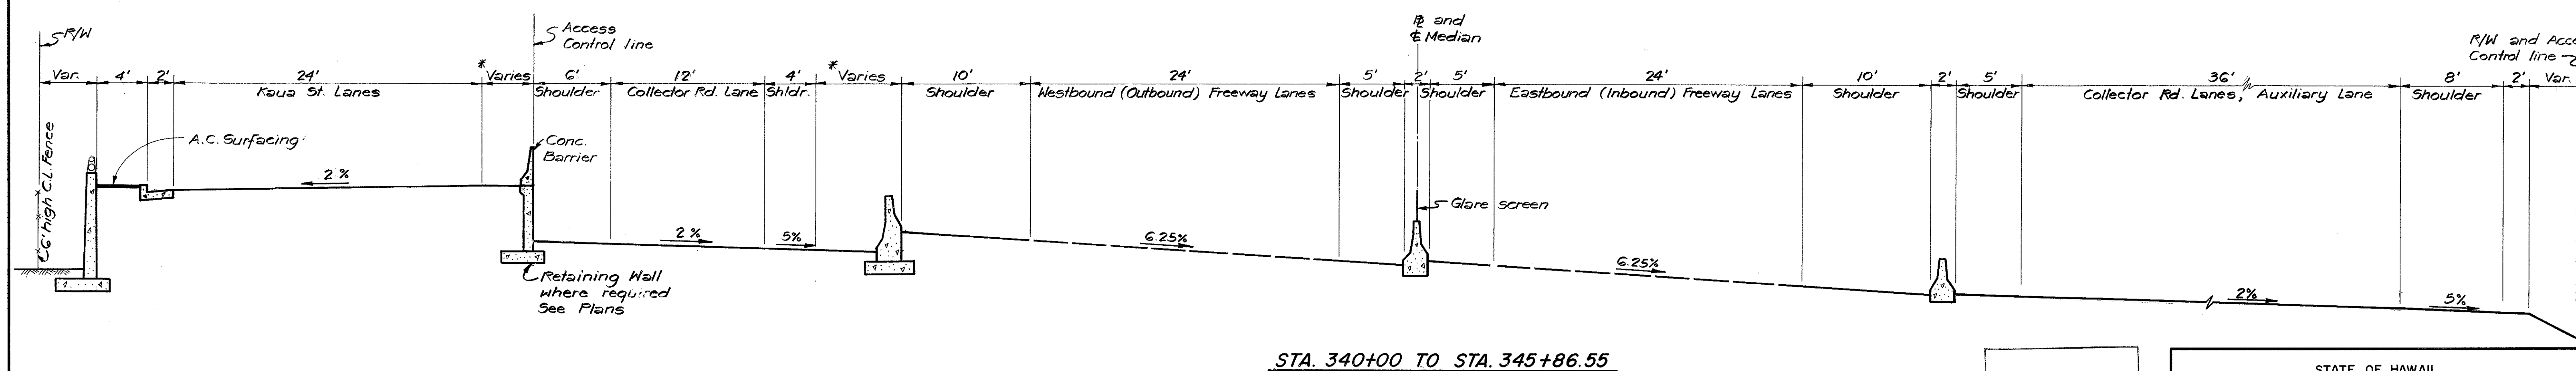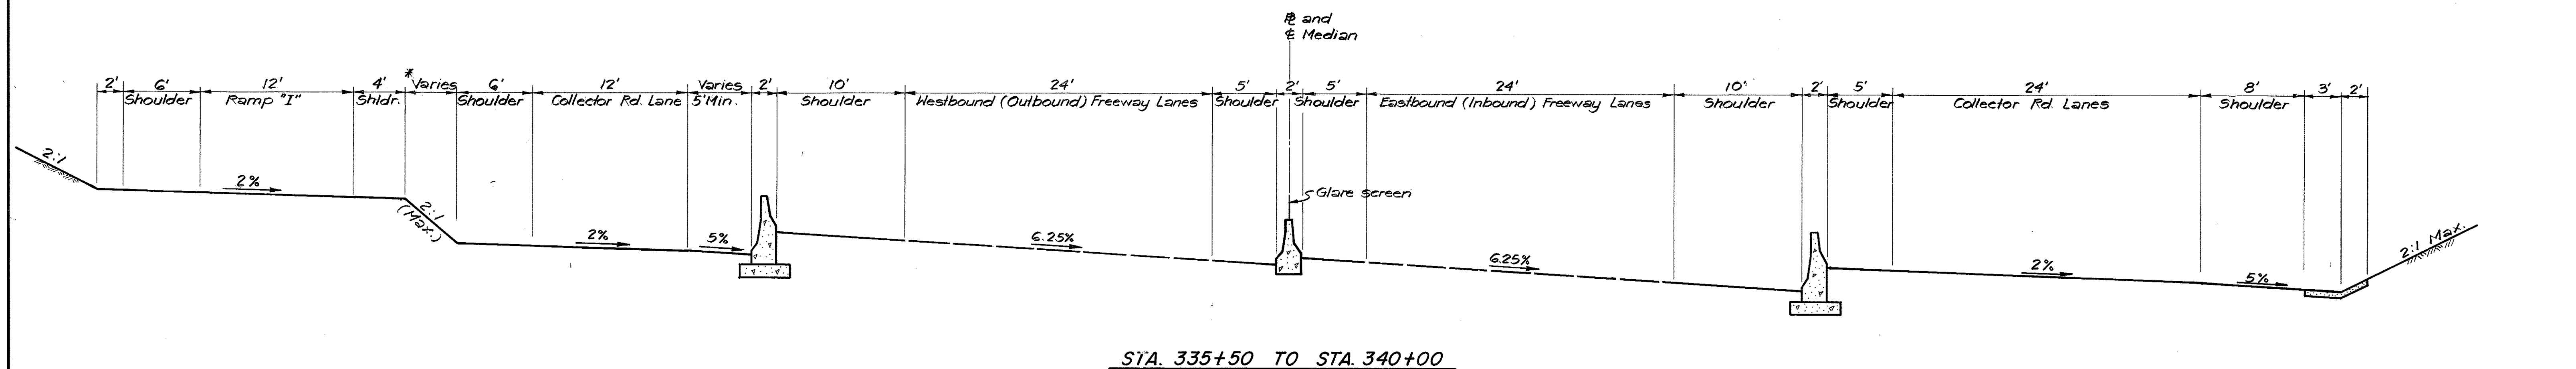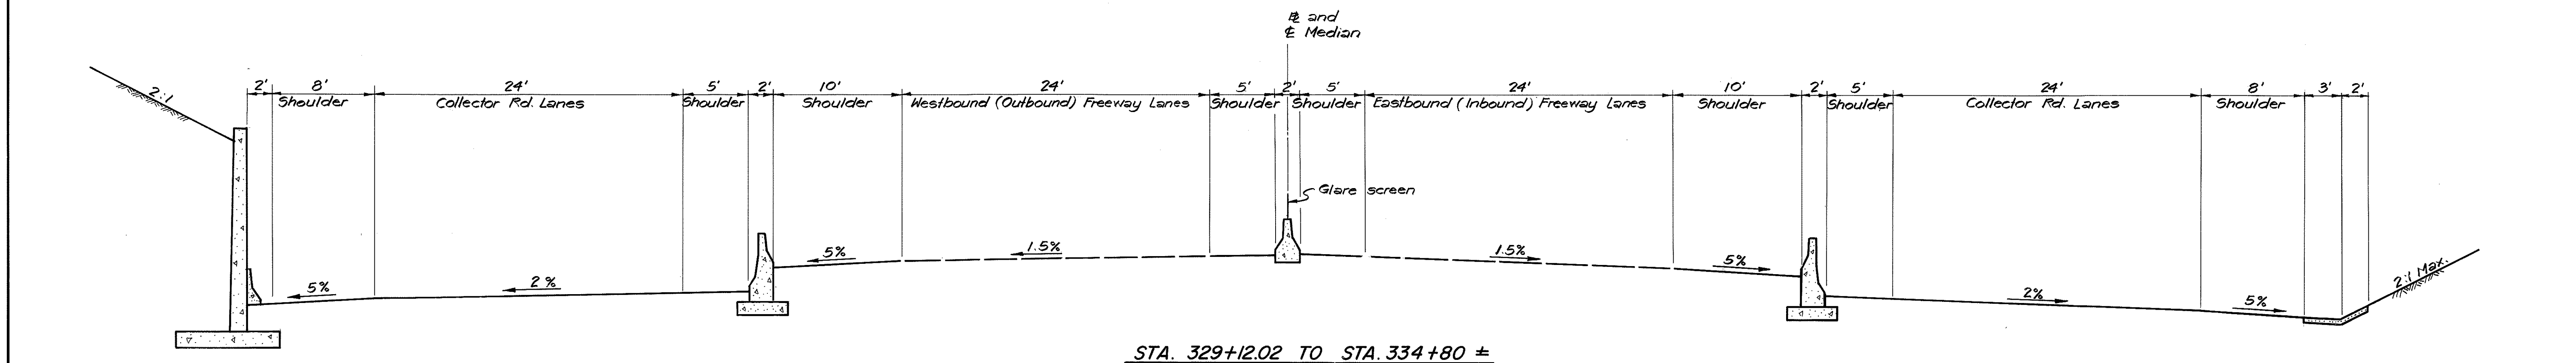

* See Plans

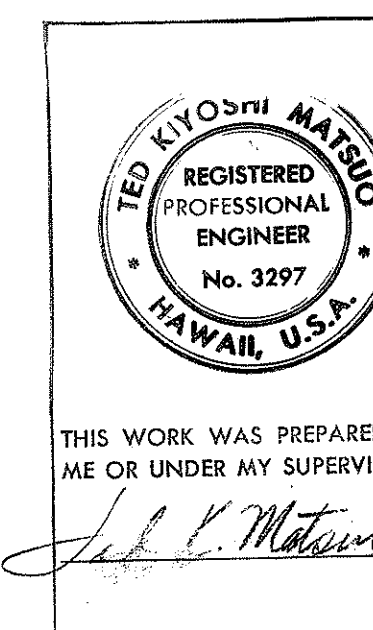

STATE OF HAWAII
DEPARTMENT OF TRANSPORTATION
HIGHWAYS DIVISION


PRELIMINARY DESIGN
TYPICAL SECTIONS
MOANALUA ROAD

SCALE: 1" = 6'


DATE: AUG 24 1973

SHEET NO. 2 OF 4 SHEETS


FED. ROAD DIST. NO.	STATE	FED. AID PROJ. NO.	FISCAL YEAR	SHEET NO.	TOTAL SHEETS
HAWAII	HAW.	U-078-1(3)	1973	4	36

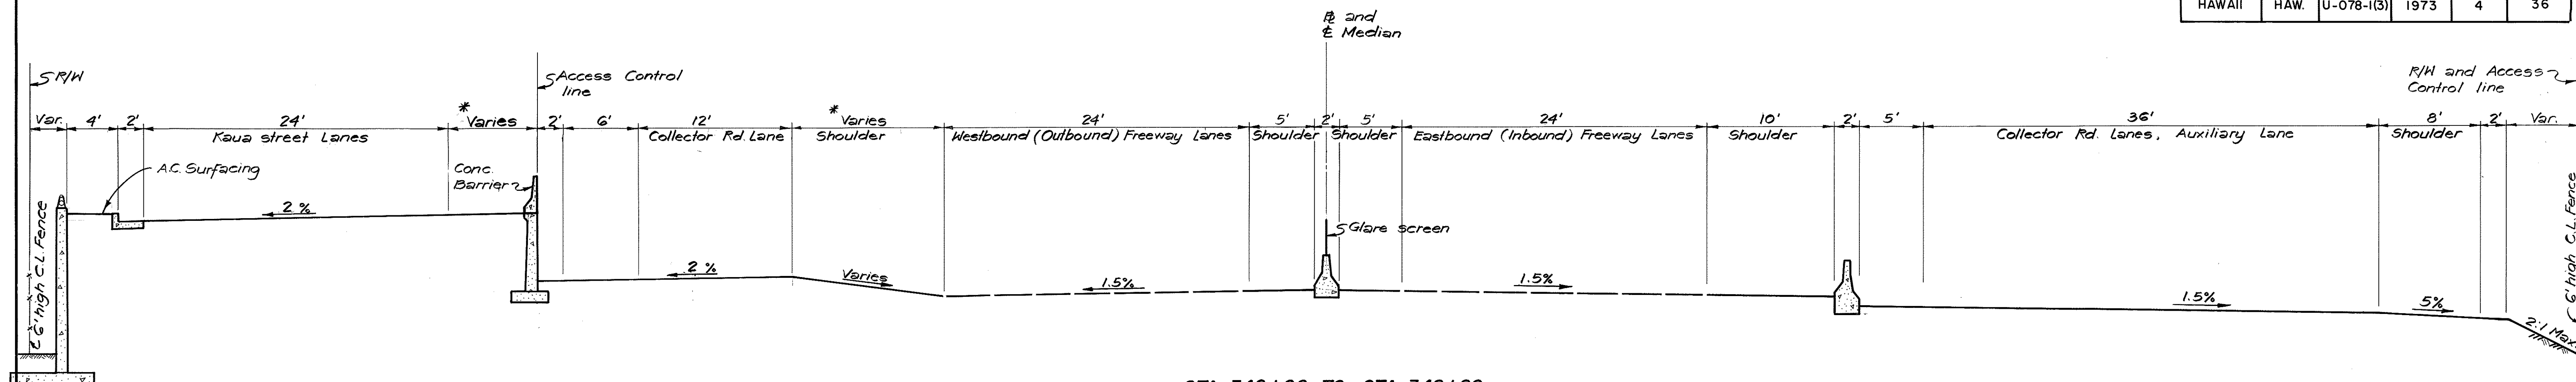

STA. 346+00 TO STA. 348+20

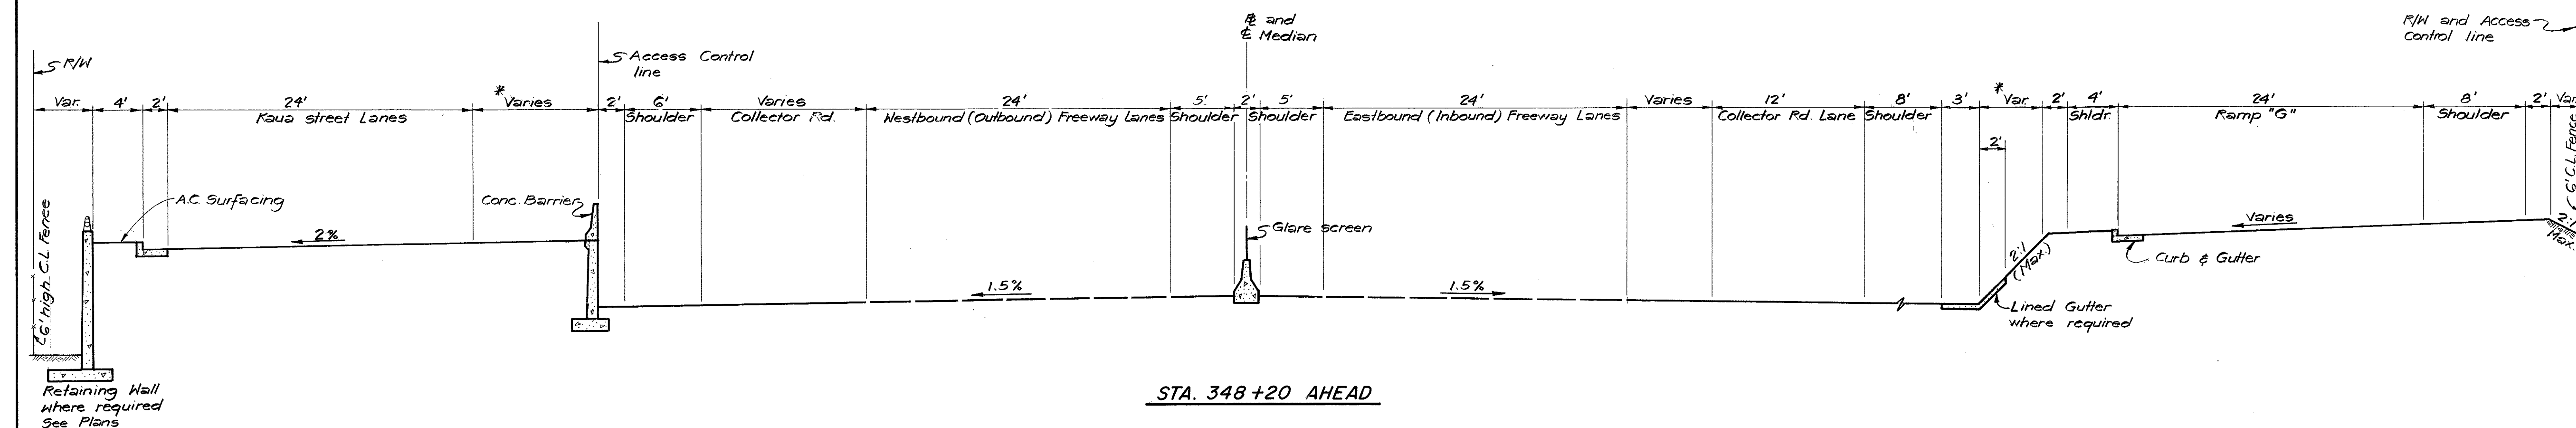


STA. 348+20 AHEAD

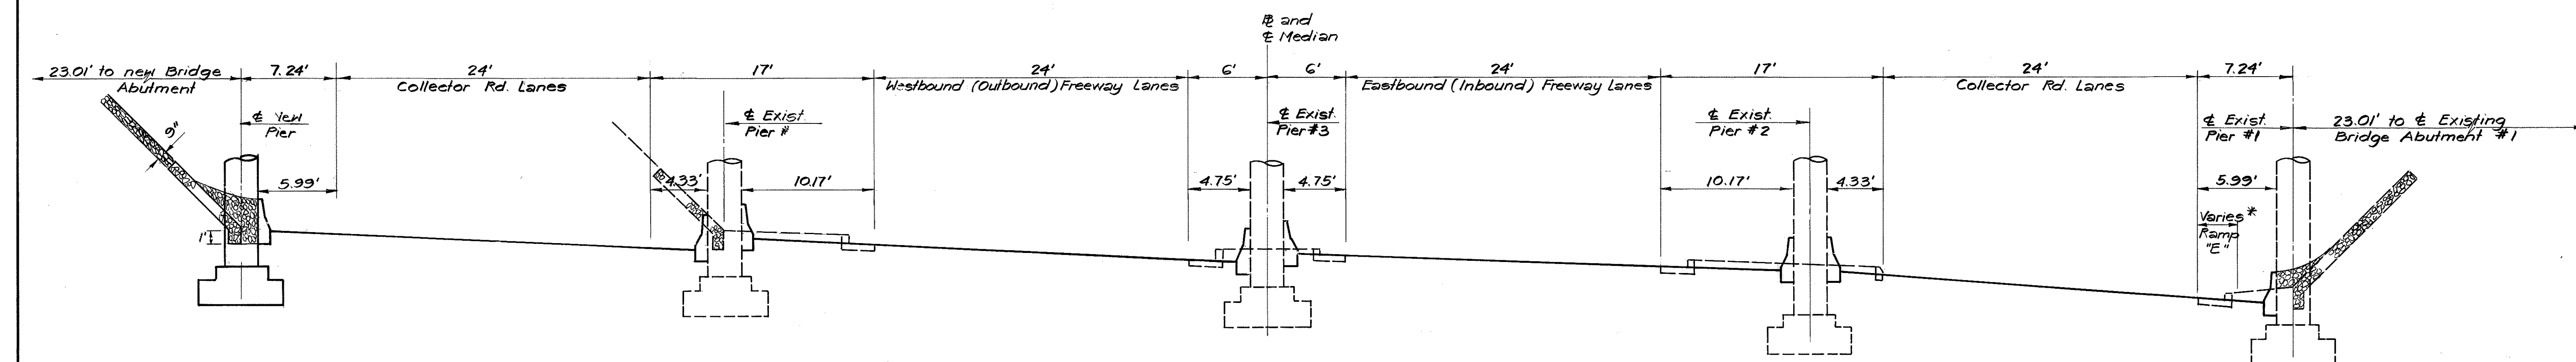

FORT SHAFTER SEPARATION

* See Plans

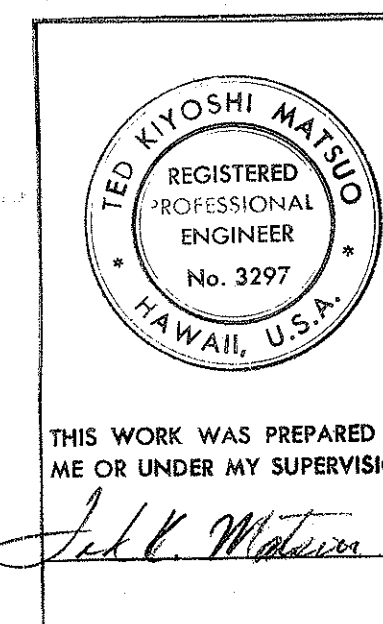

STATE OF HAWAII
DEPARTMENT OF TRANSPORTATION
HIGHWAYS DIVISION


PRELIMINARY DESIGN
TYPICAL SECTIONS
MOANALUA ROAD

SCALE: 1" = 6'


DATE AUG 24 1973

SHEET NO. 3 OF 4 SHEETS


FED. ROAD DIST. NO.	STATE	FED. AID PROJ. NO.	FISCAL YEAR	SHEET NO.	TOTAL SHEETS
HAWAII	HAW.	U-078-1(3)	1973	5	36

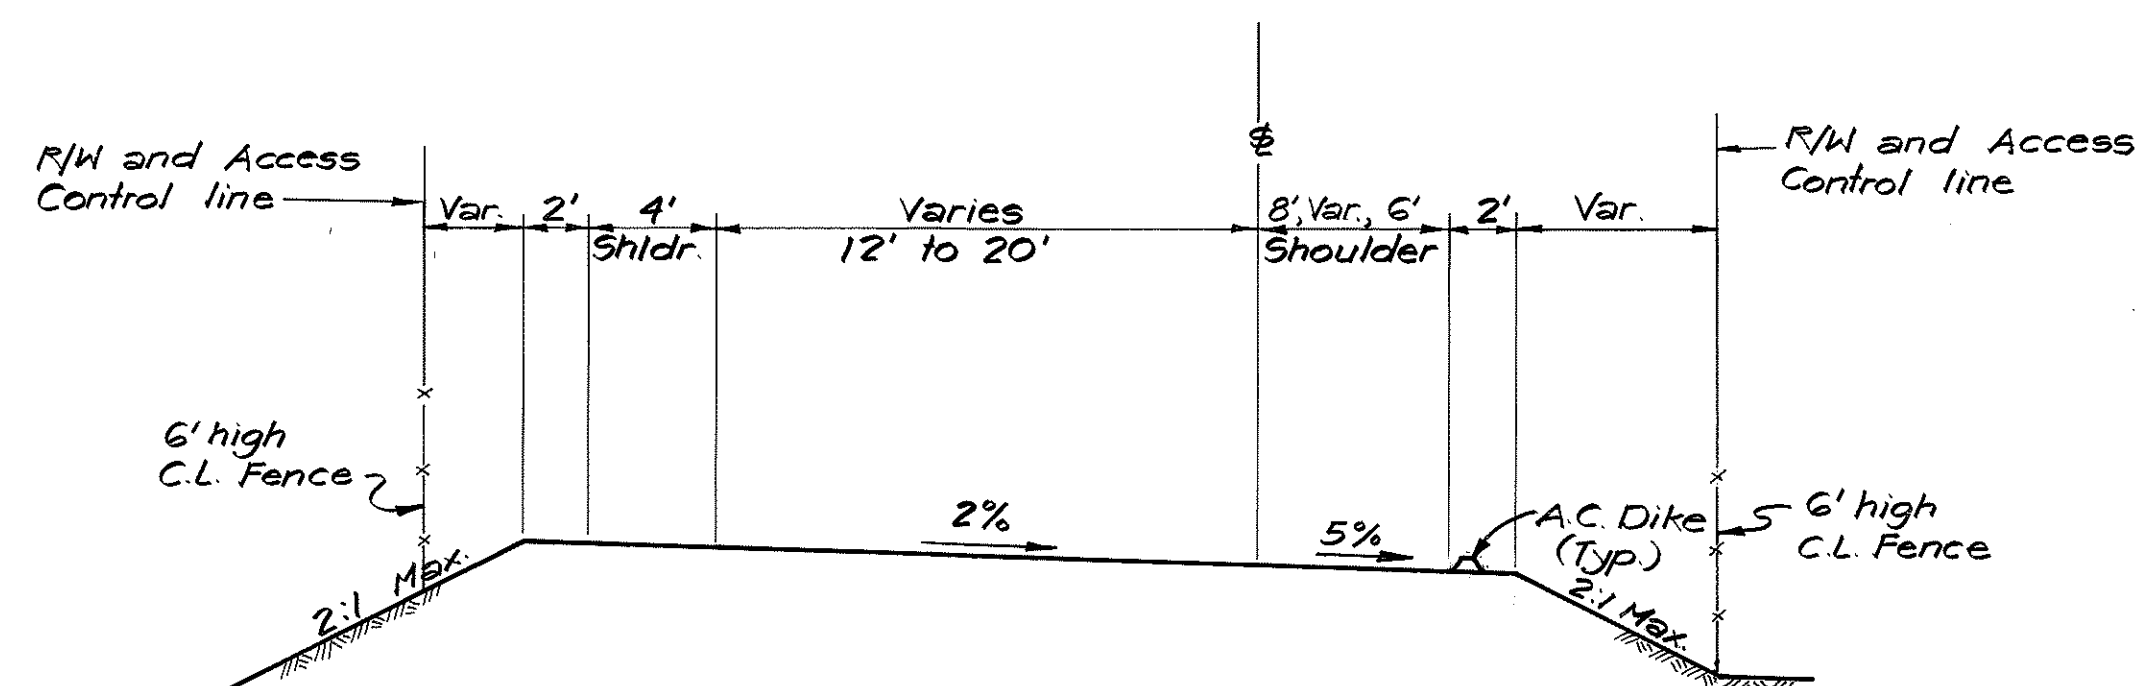


RAMP "B"

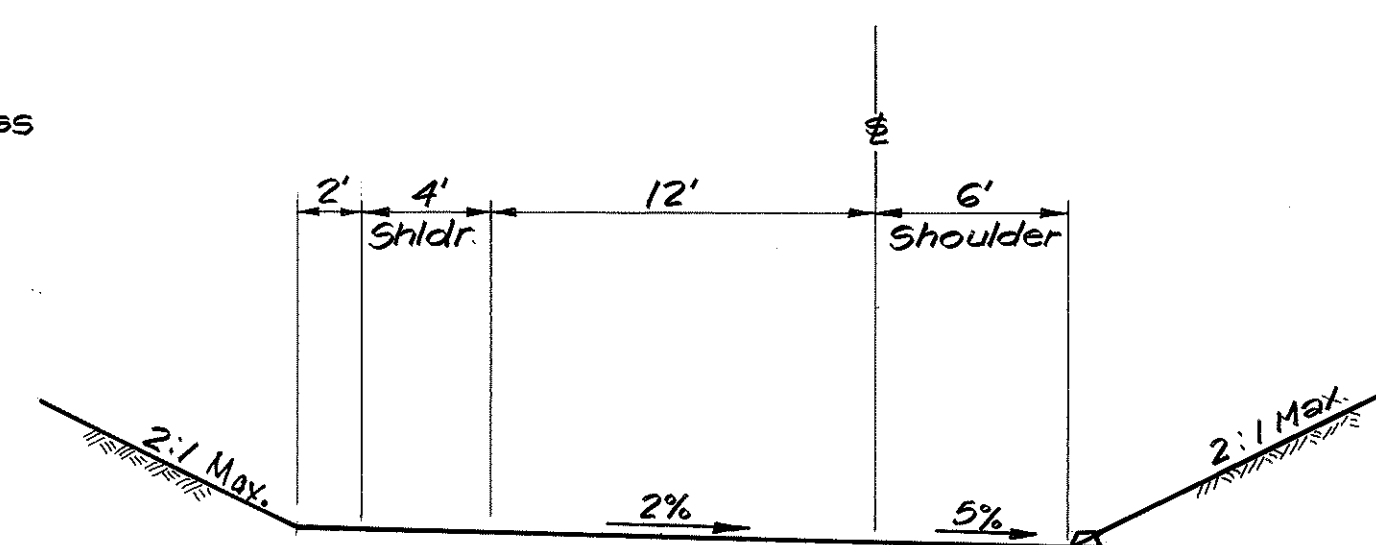


RAMP "F"

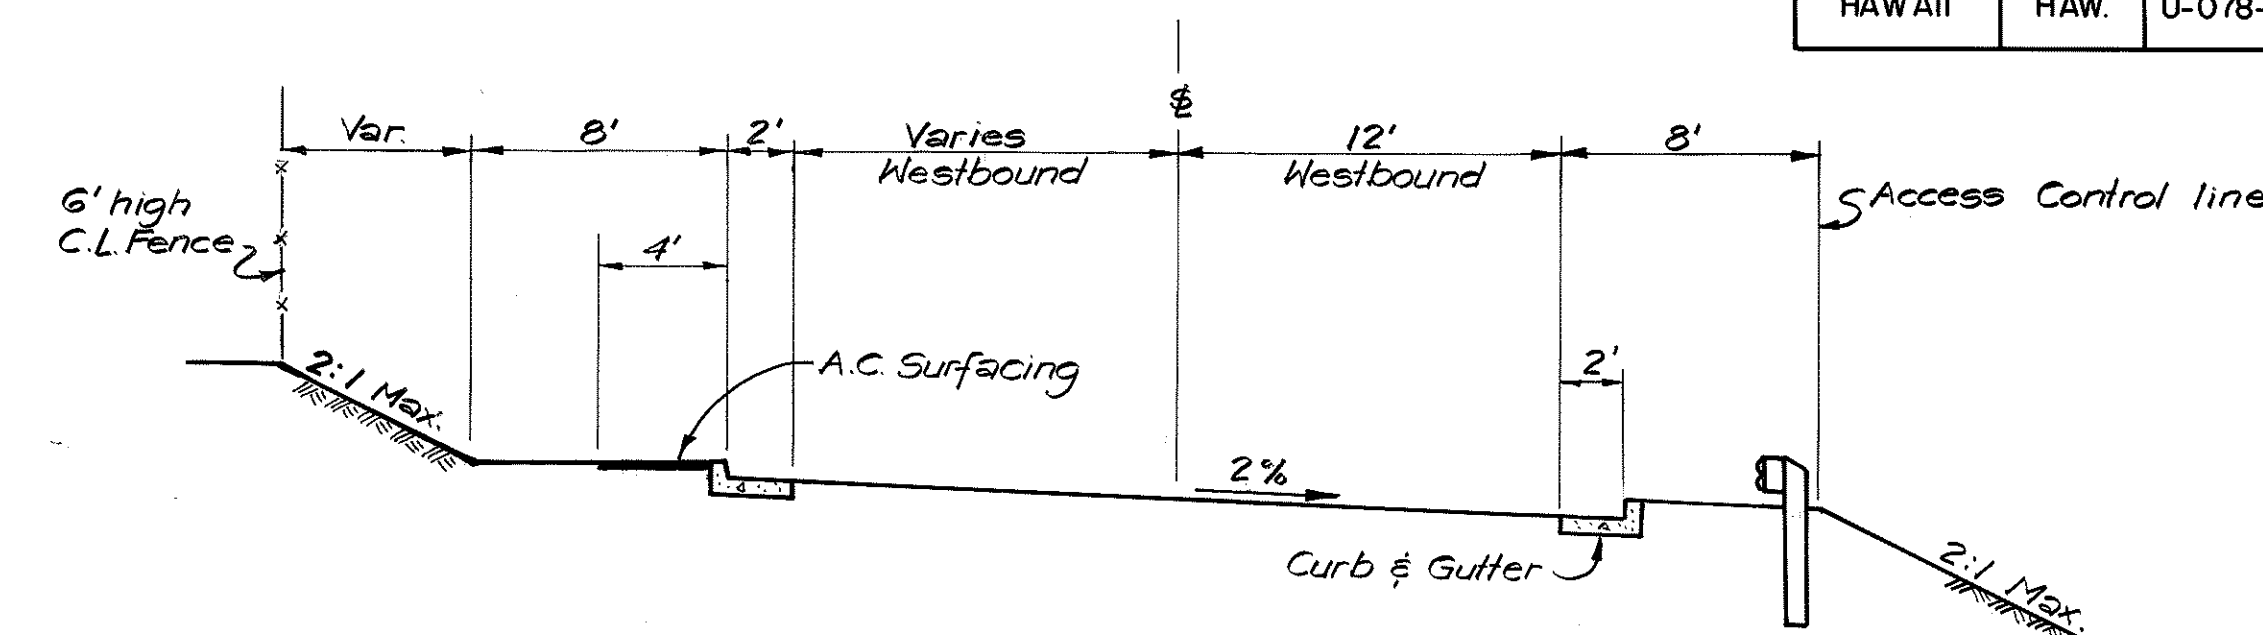


KAUA STREET
STA. 37+50 TO STA. 40+00

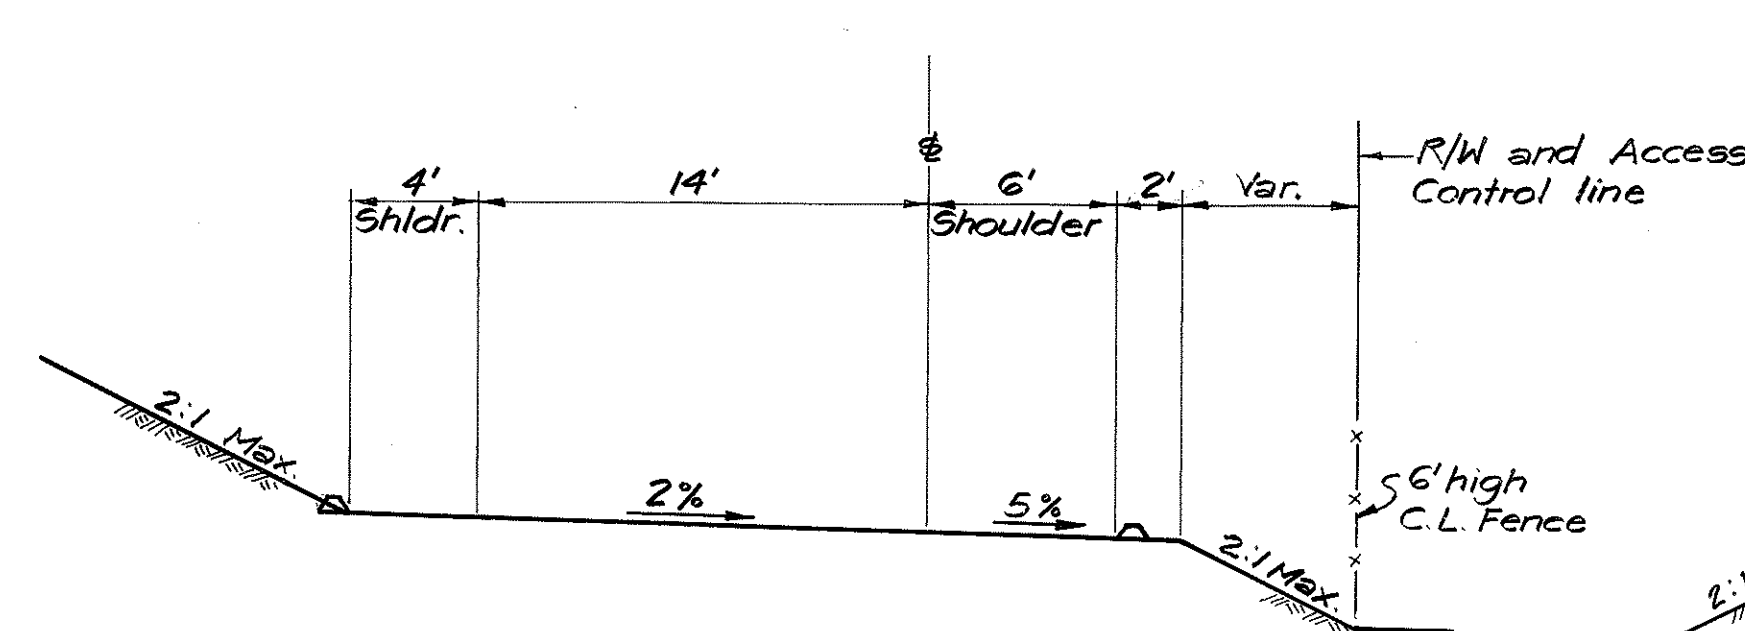


RAMP "C"

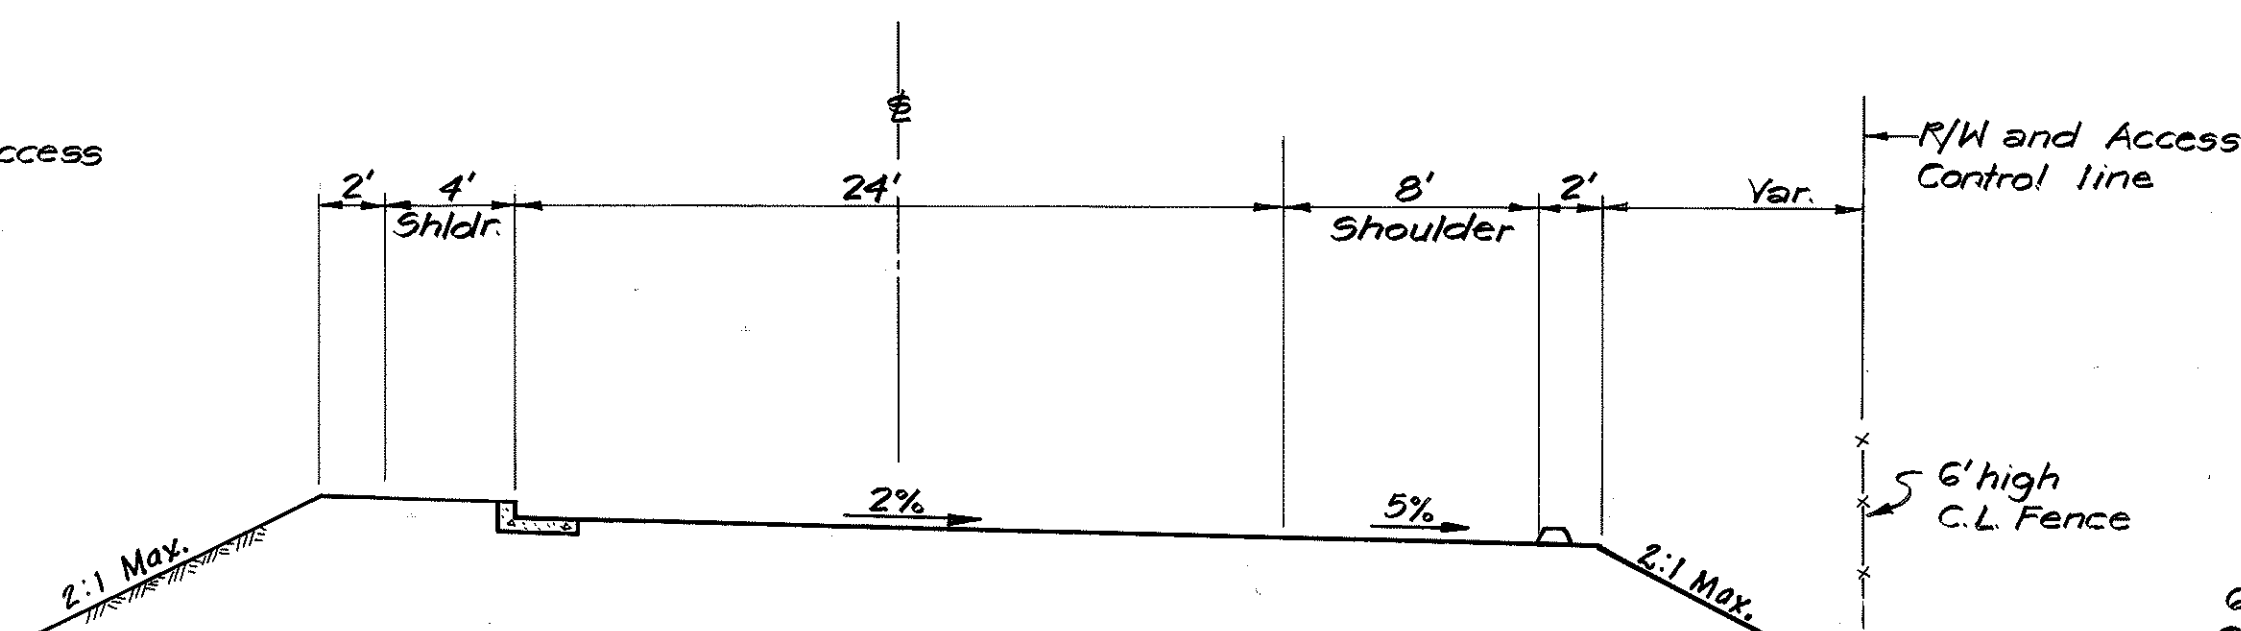


RAMP "G"

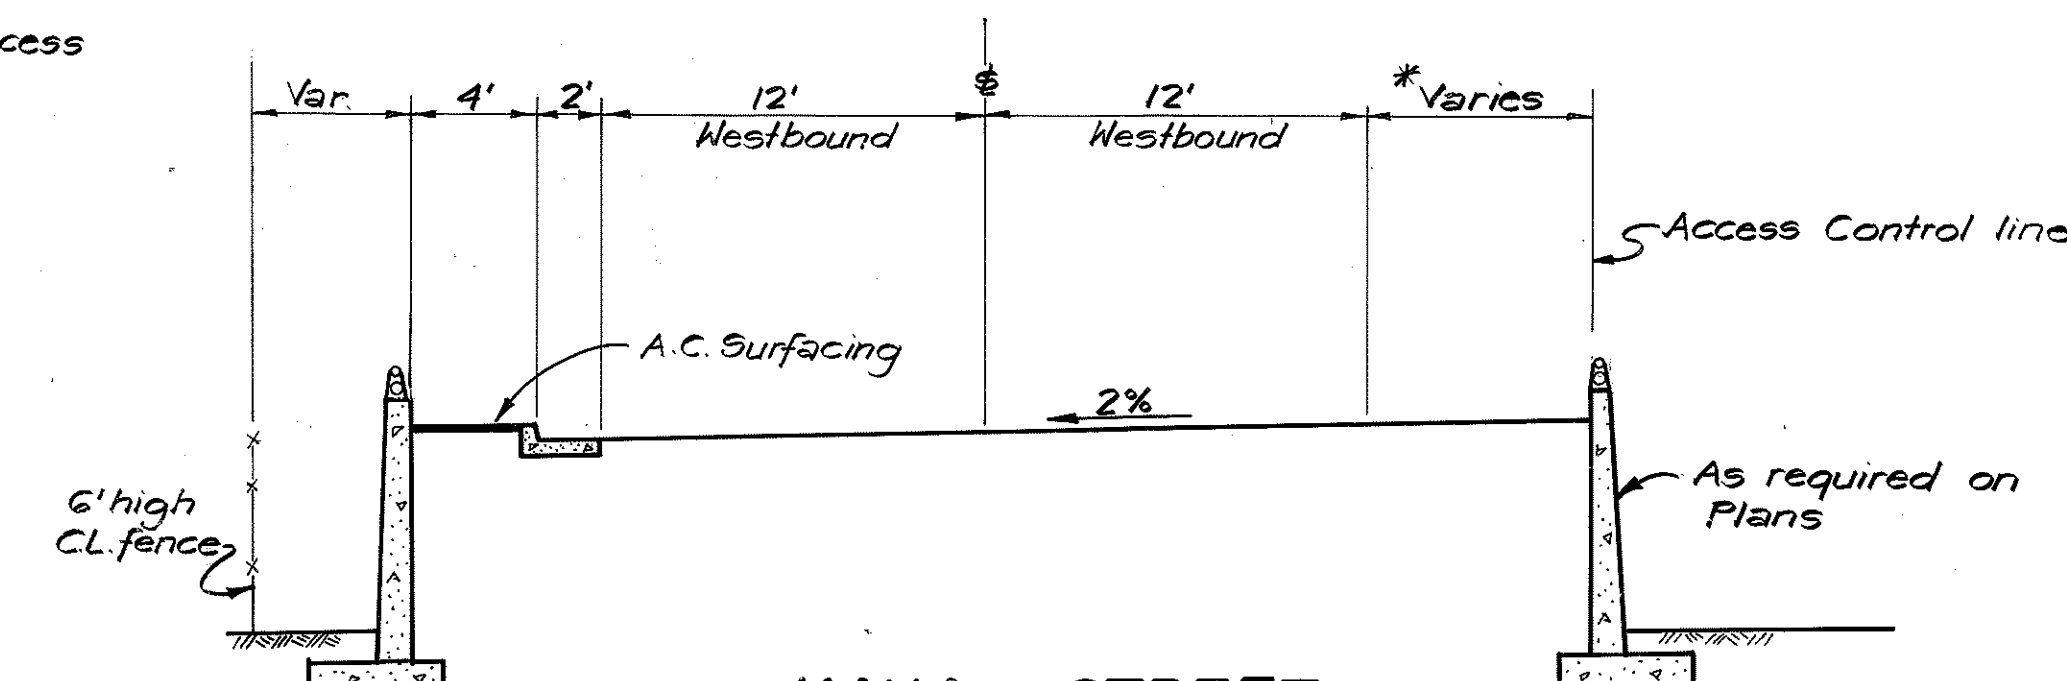


KAUA STREET
STA. 42+96 TO STA. 53+10

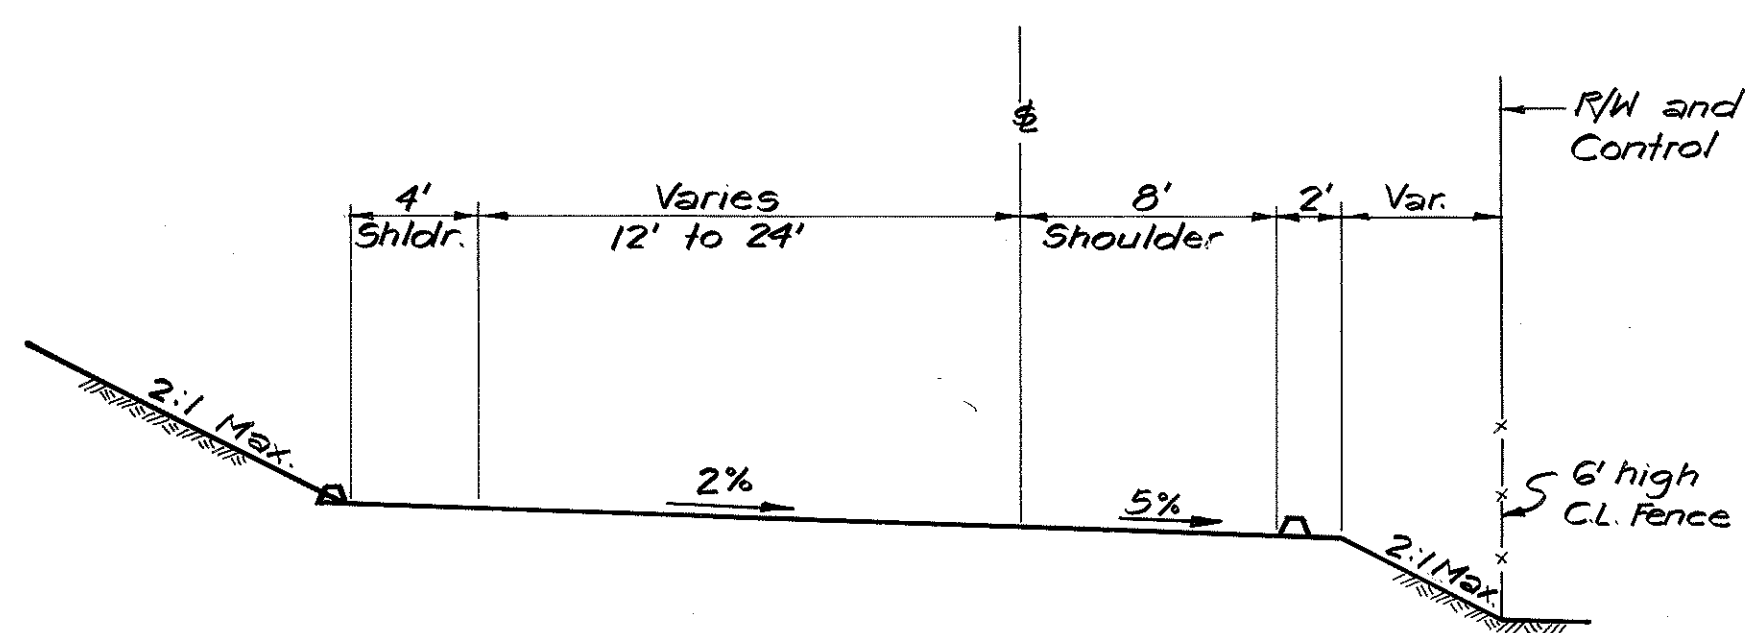


RAMP "D"

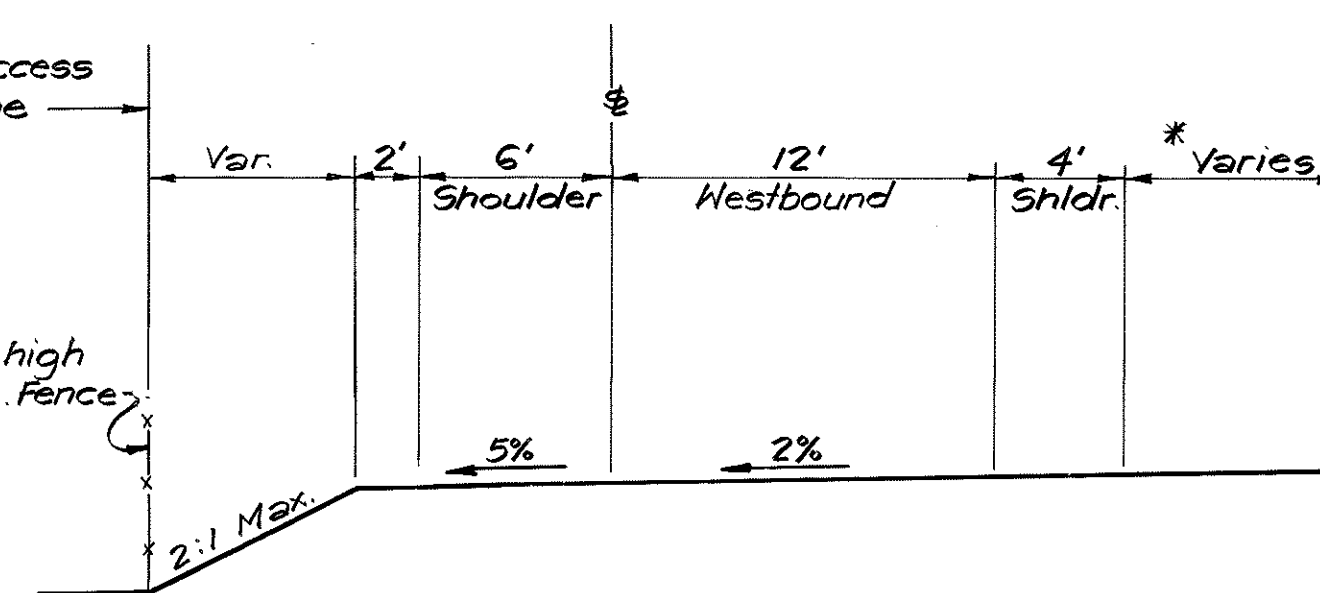


KAUA STREET
STA. 22+00 TO STA. 27+00

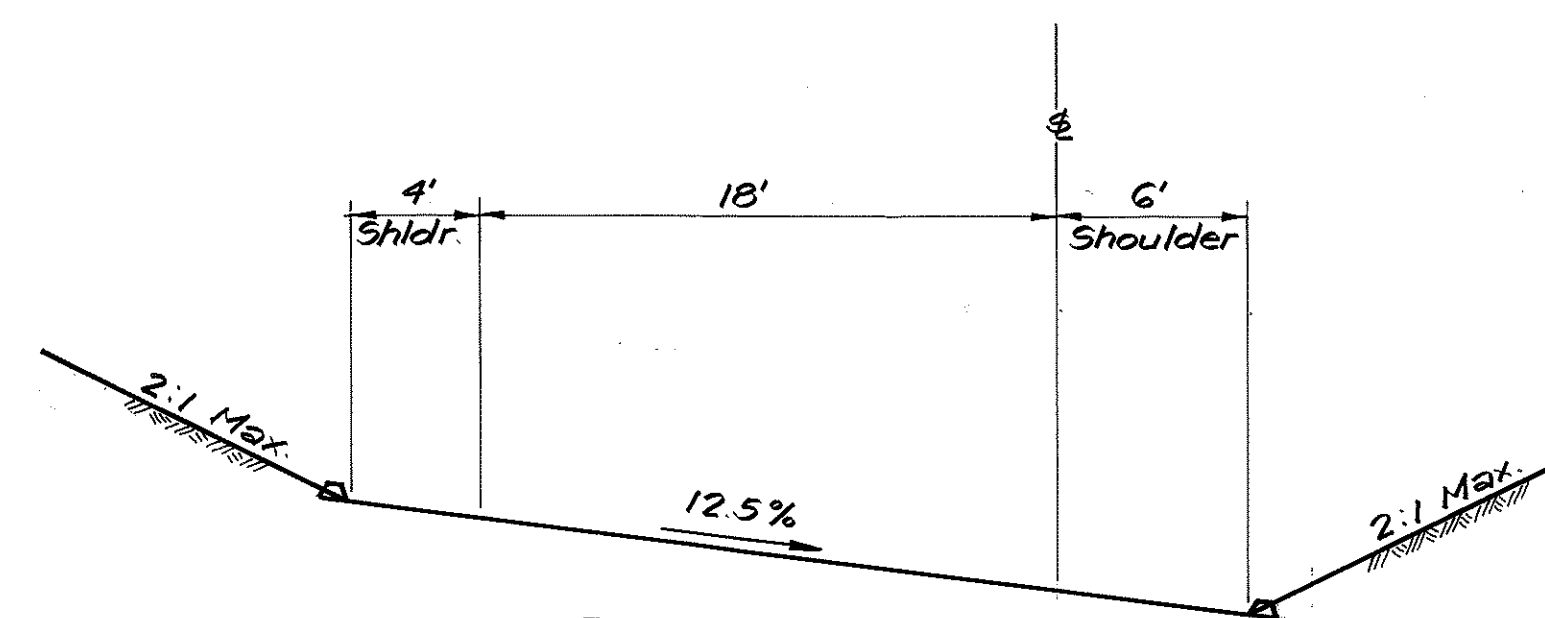

RAMP "E"

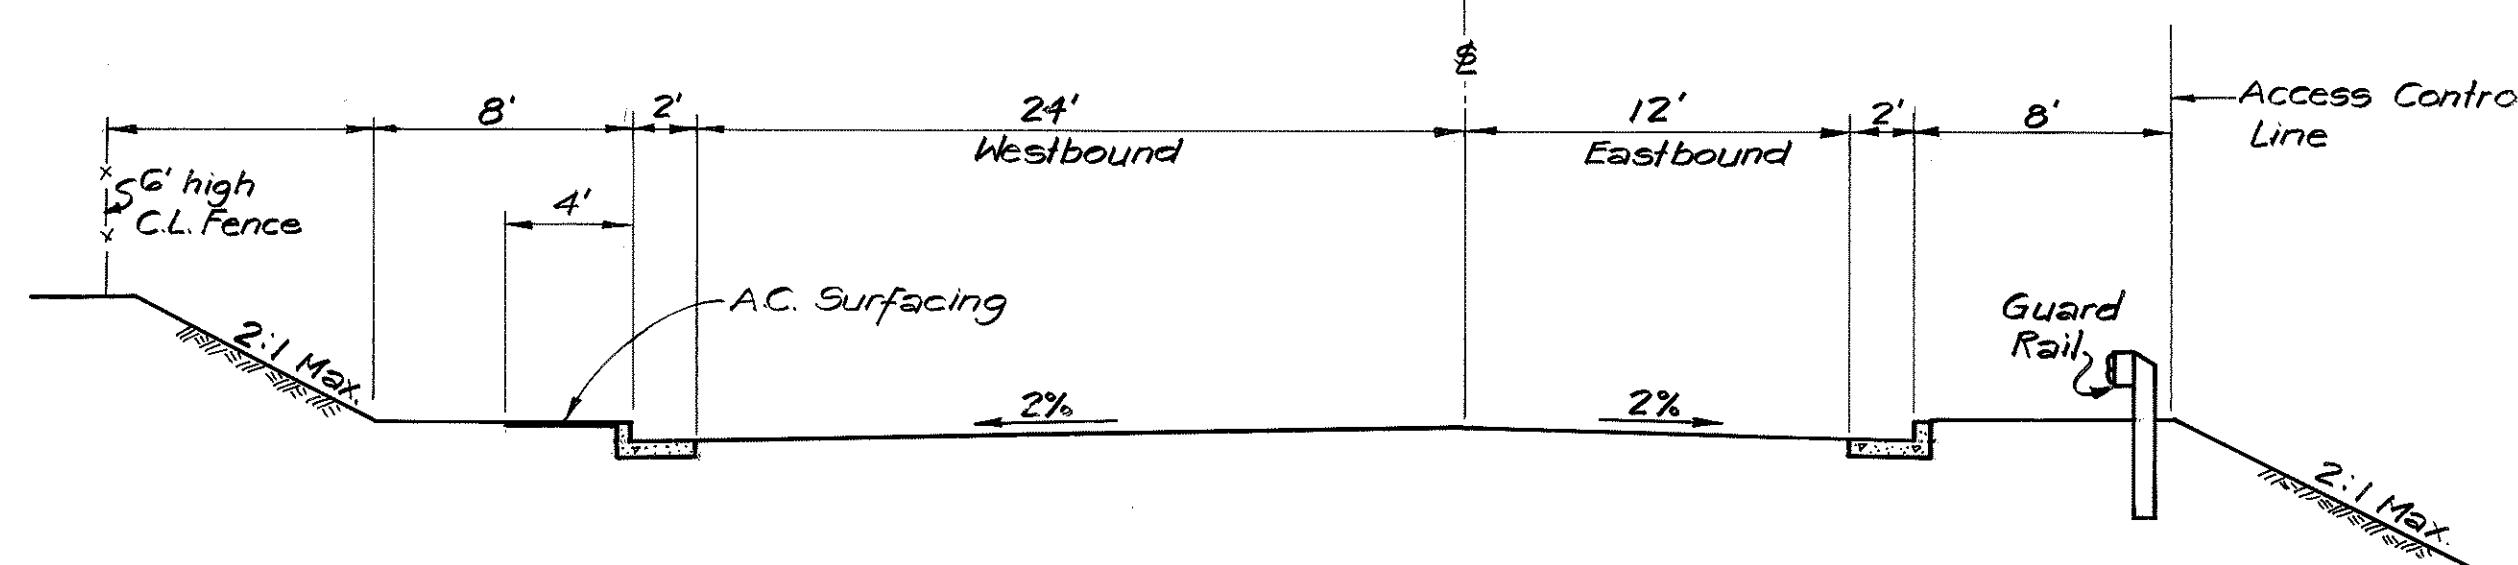

KAUA STREET
STA. 29+00 TO STA. 31+50

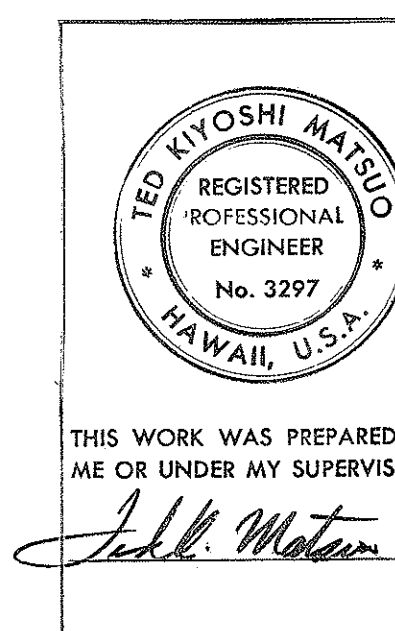

STATE OF HAWAII
DEPARTMENT OF TRANSPORTATION
HIGHWAYS DIVISION

PRELIMINARY DESIGN
TYPICAL SECTIONS
RAMPS "B", "C", "D", "E", "F" & "G"
AND KAUA STREET

SCALE: 1" = 6'

DATE AUG 24 1973

SHEET NO. 4 OF 4 SHEETS

* See Plans