




FED. ROAD DIST. NO.	STATE	FED. AID PROJ. NO.	FISCAL YEAR	SHEET NO.	TOTAL SHEETS
HAWAII	HAW.	U-PP-078-1(6)	1976	2	142

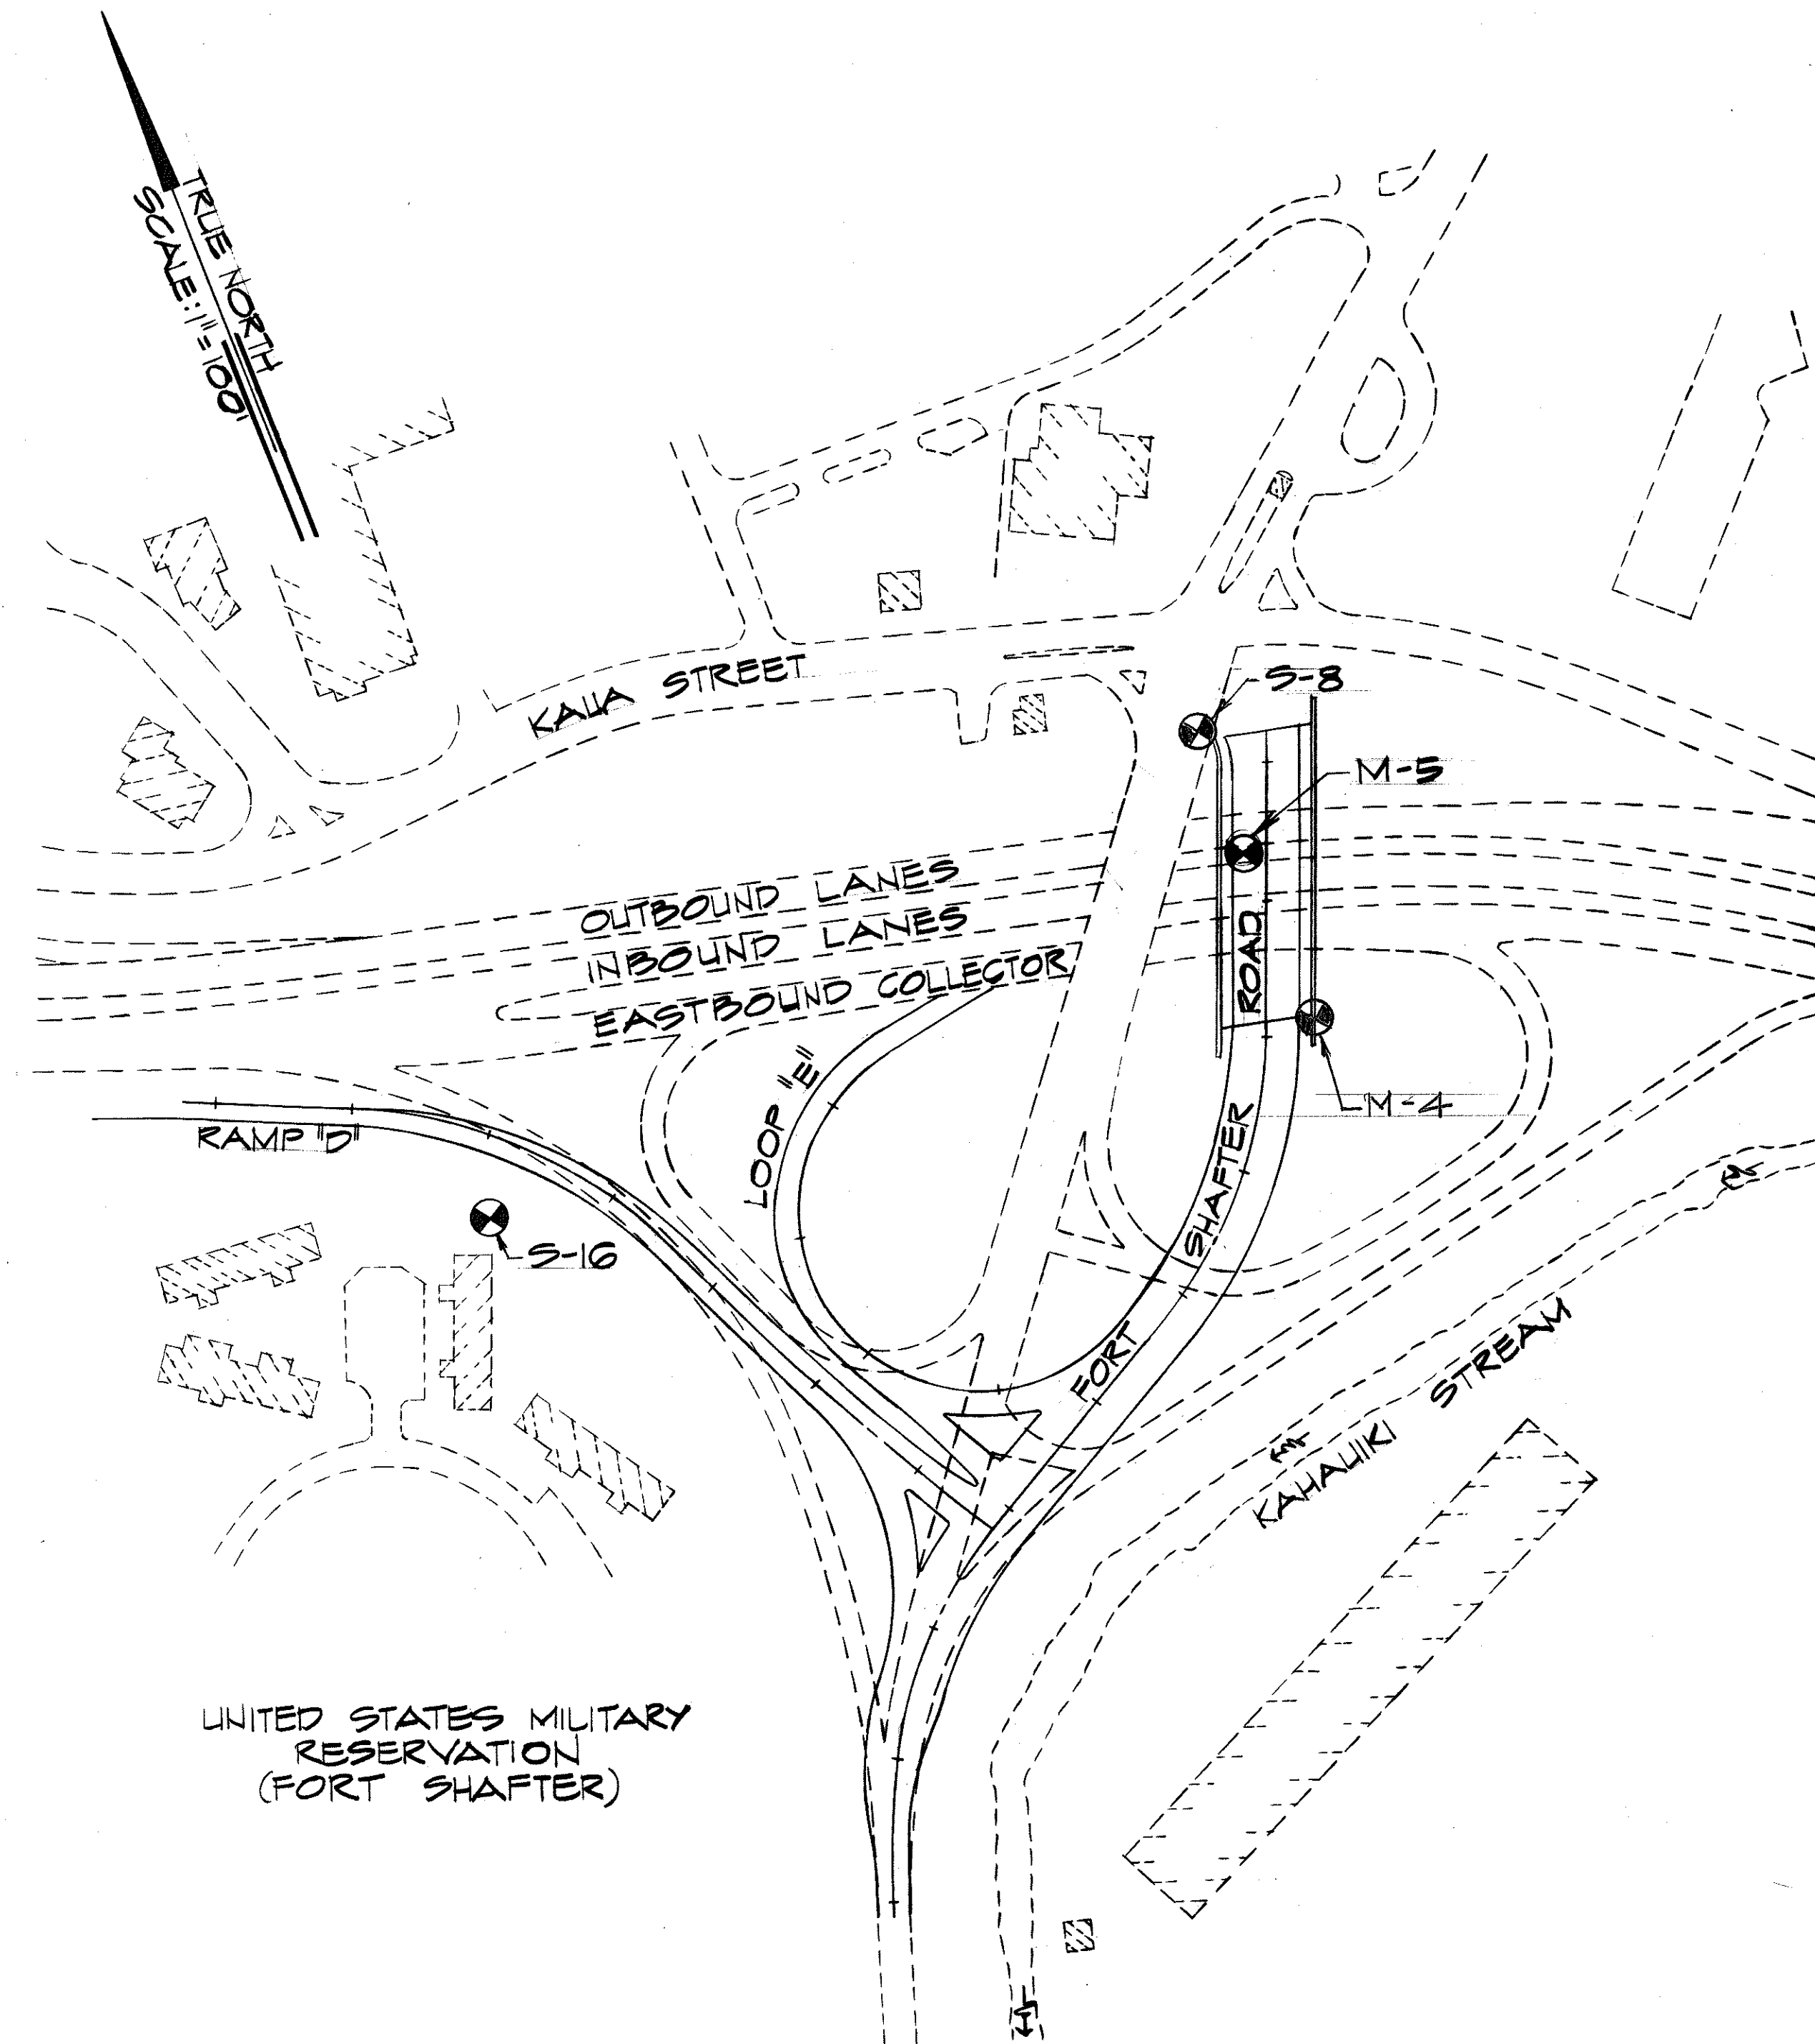


PLAN
(RAMP "D" & FORT SHAFTER ROAD)
SCALE: 1"=100'

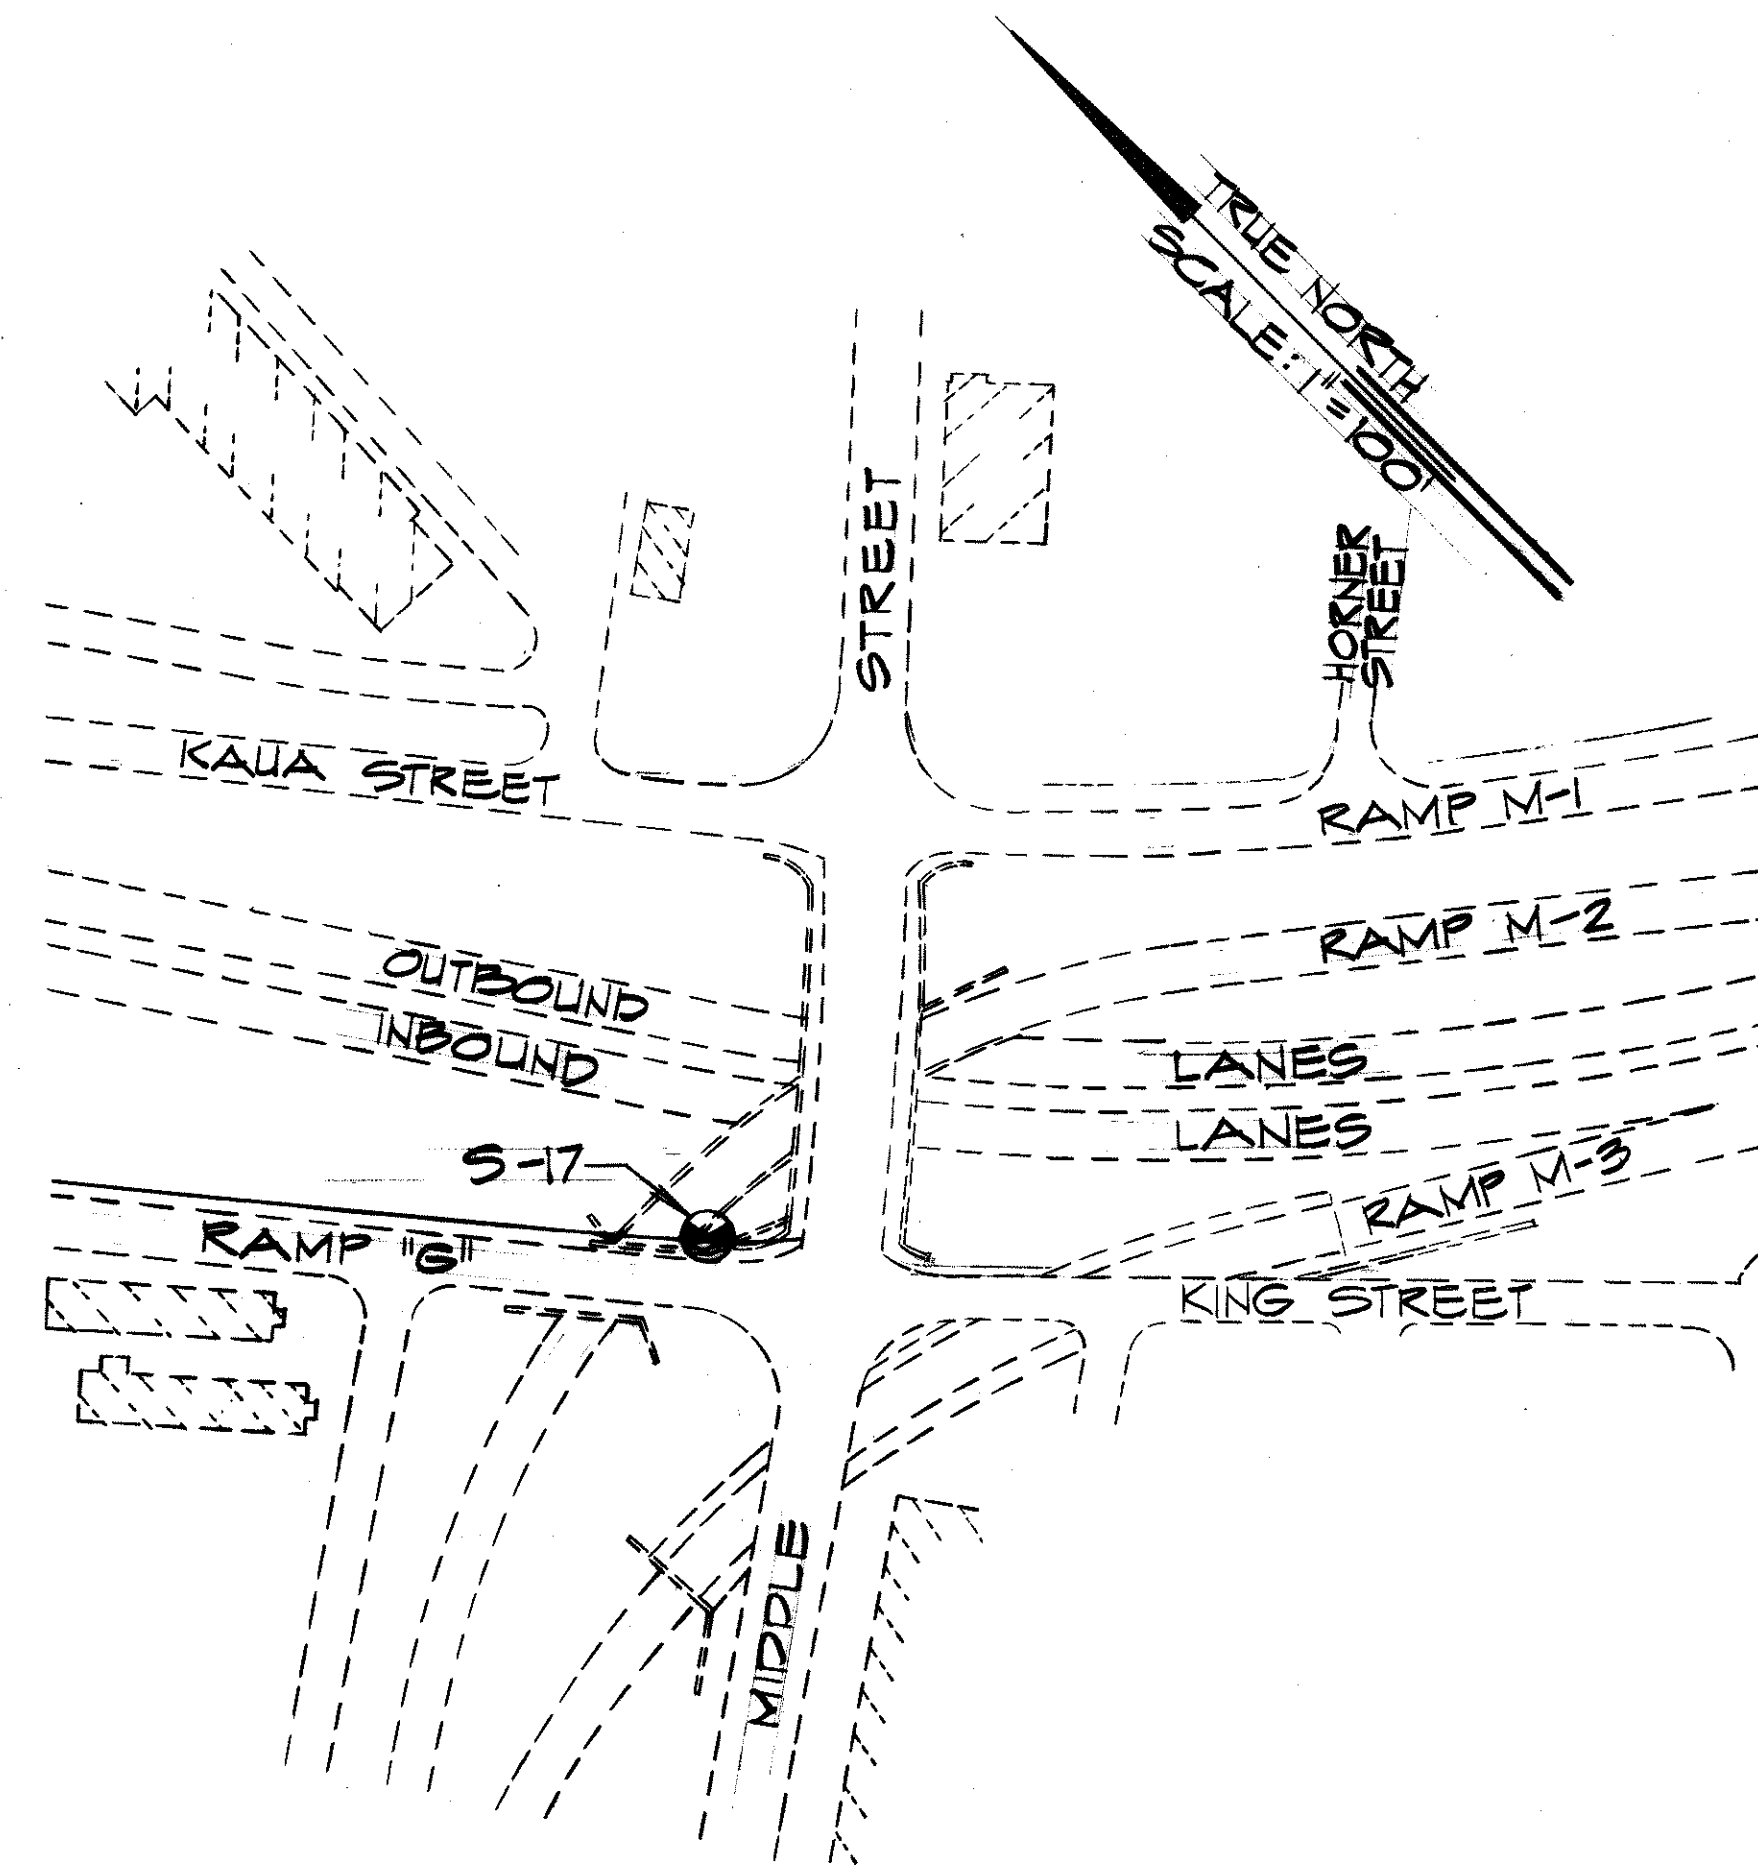

PLAN
(RAMP "G")
SCALE: 1"=100'

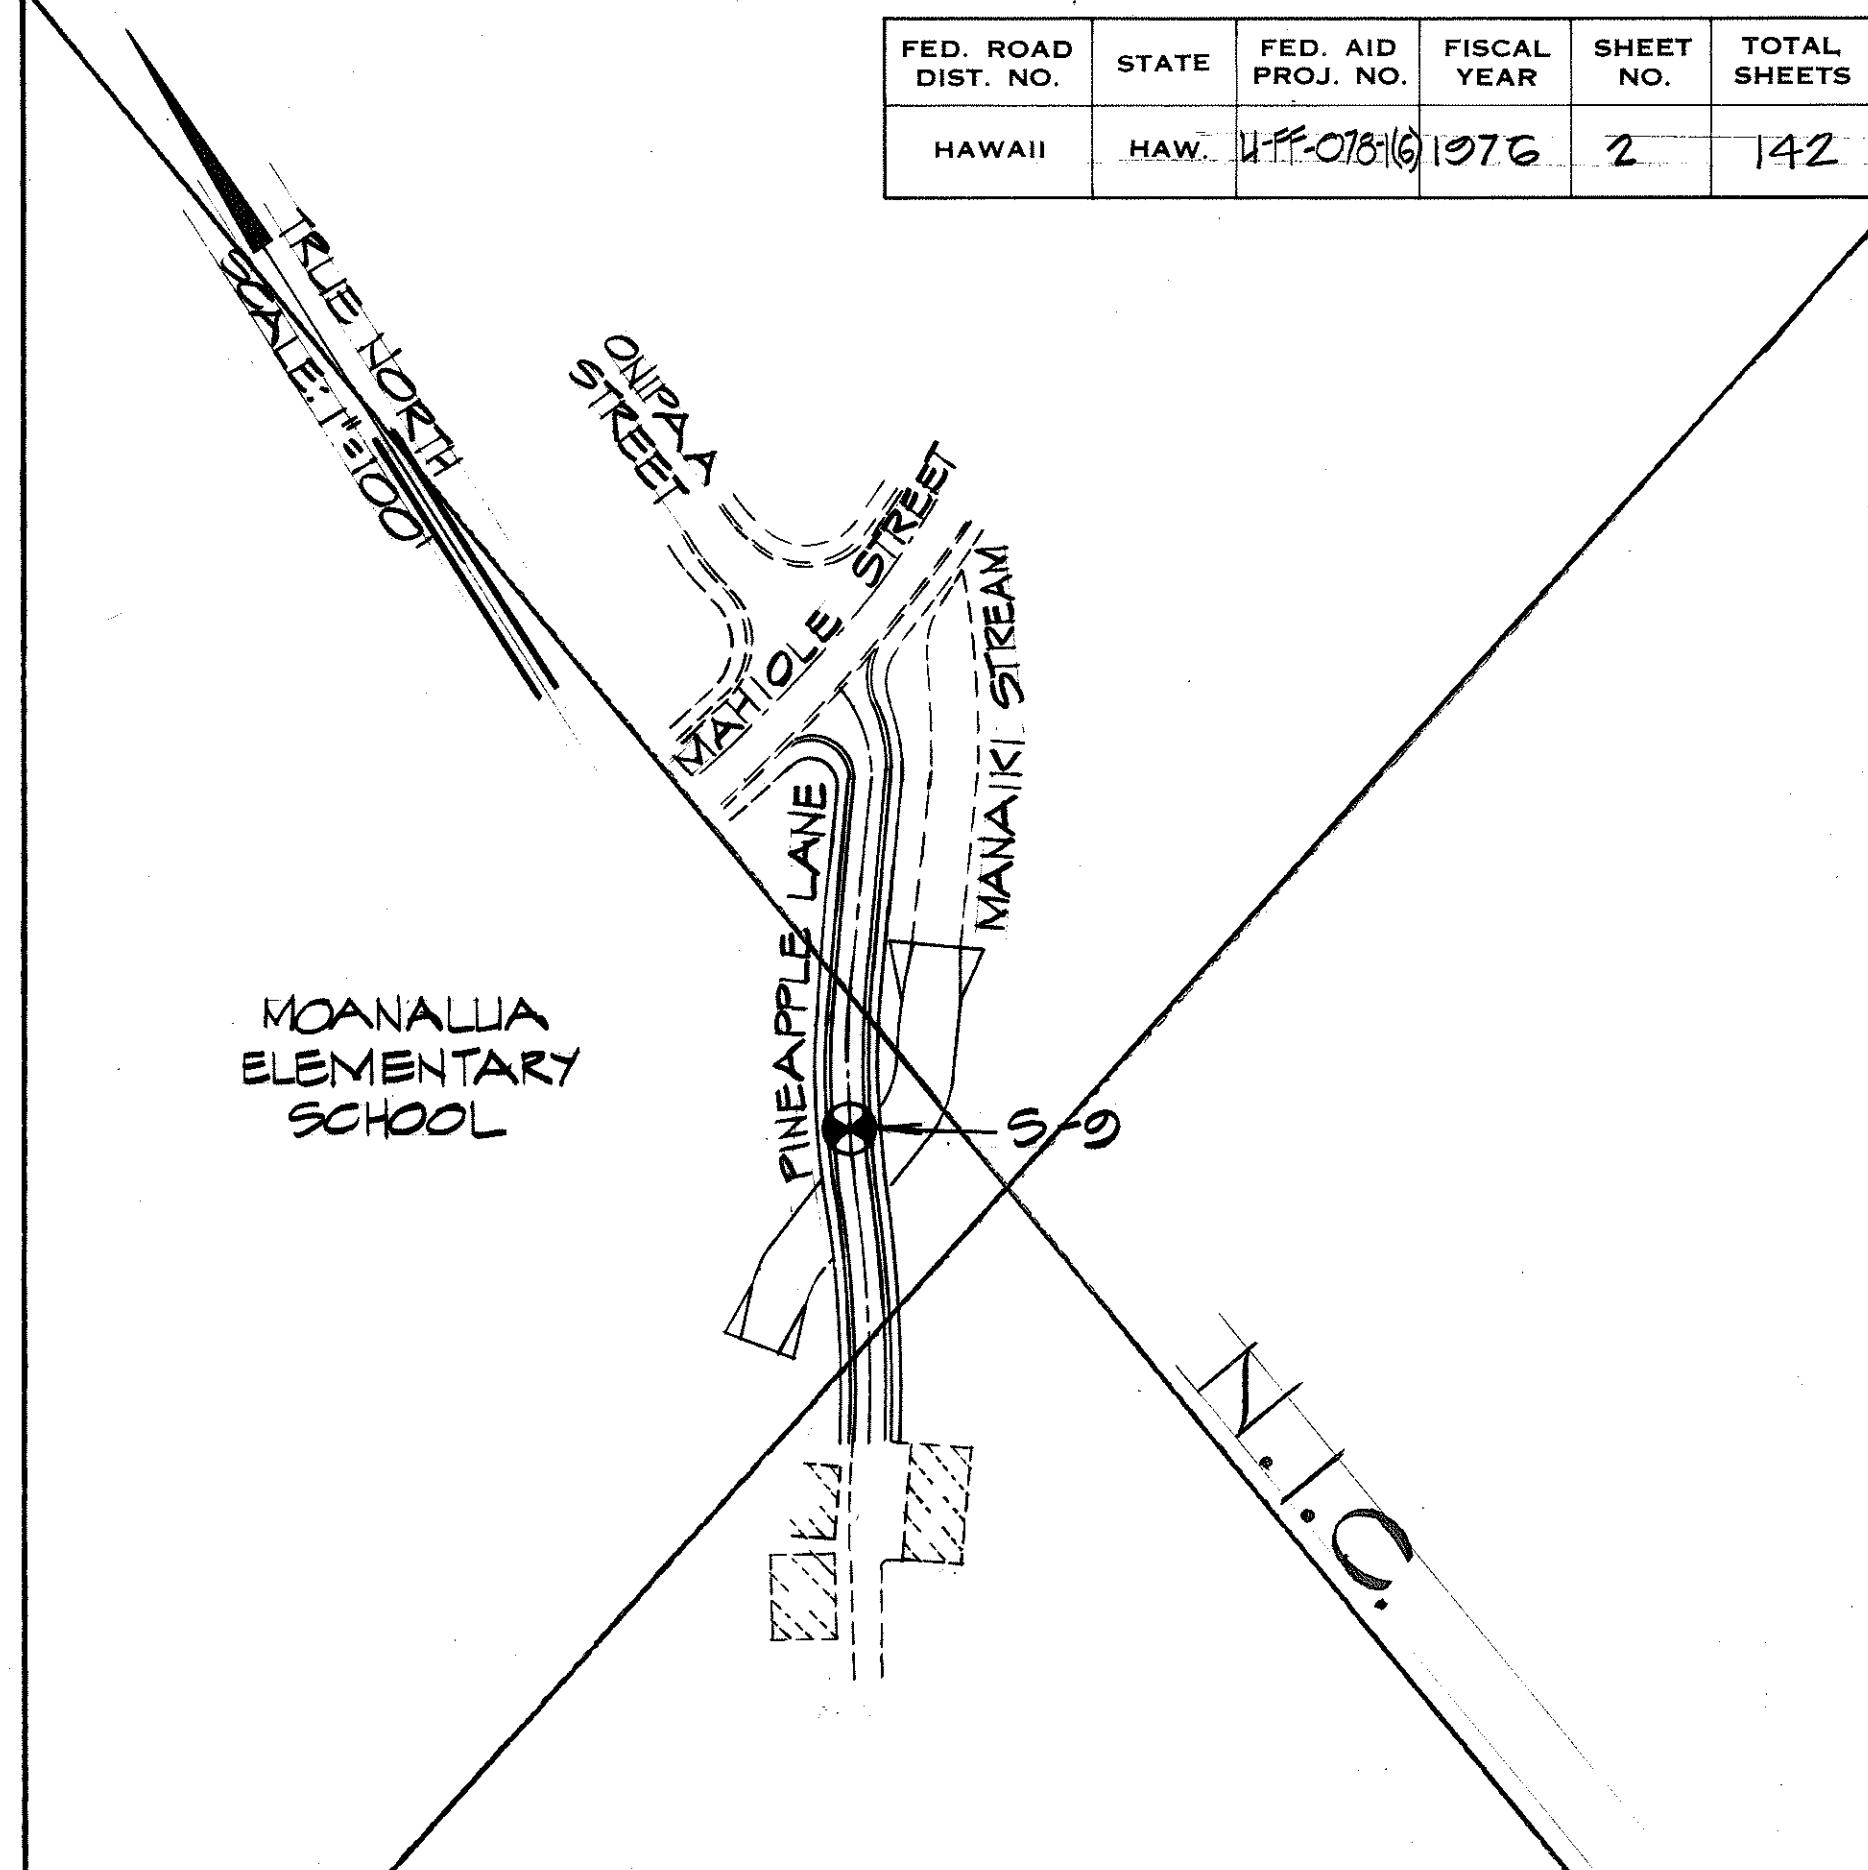

PLAN
(PINEAPPLE LANE)
SCALE: 1"=100'

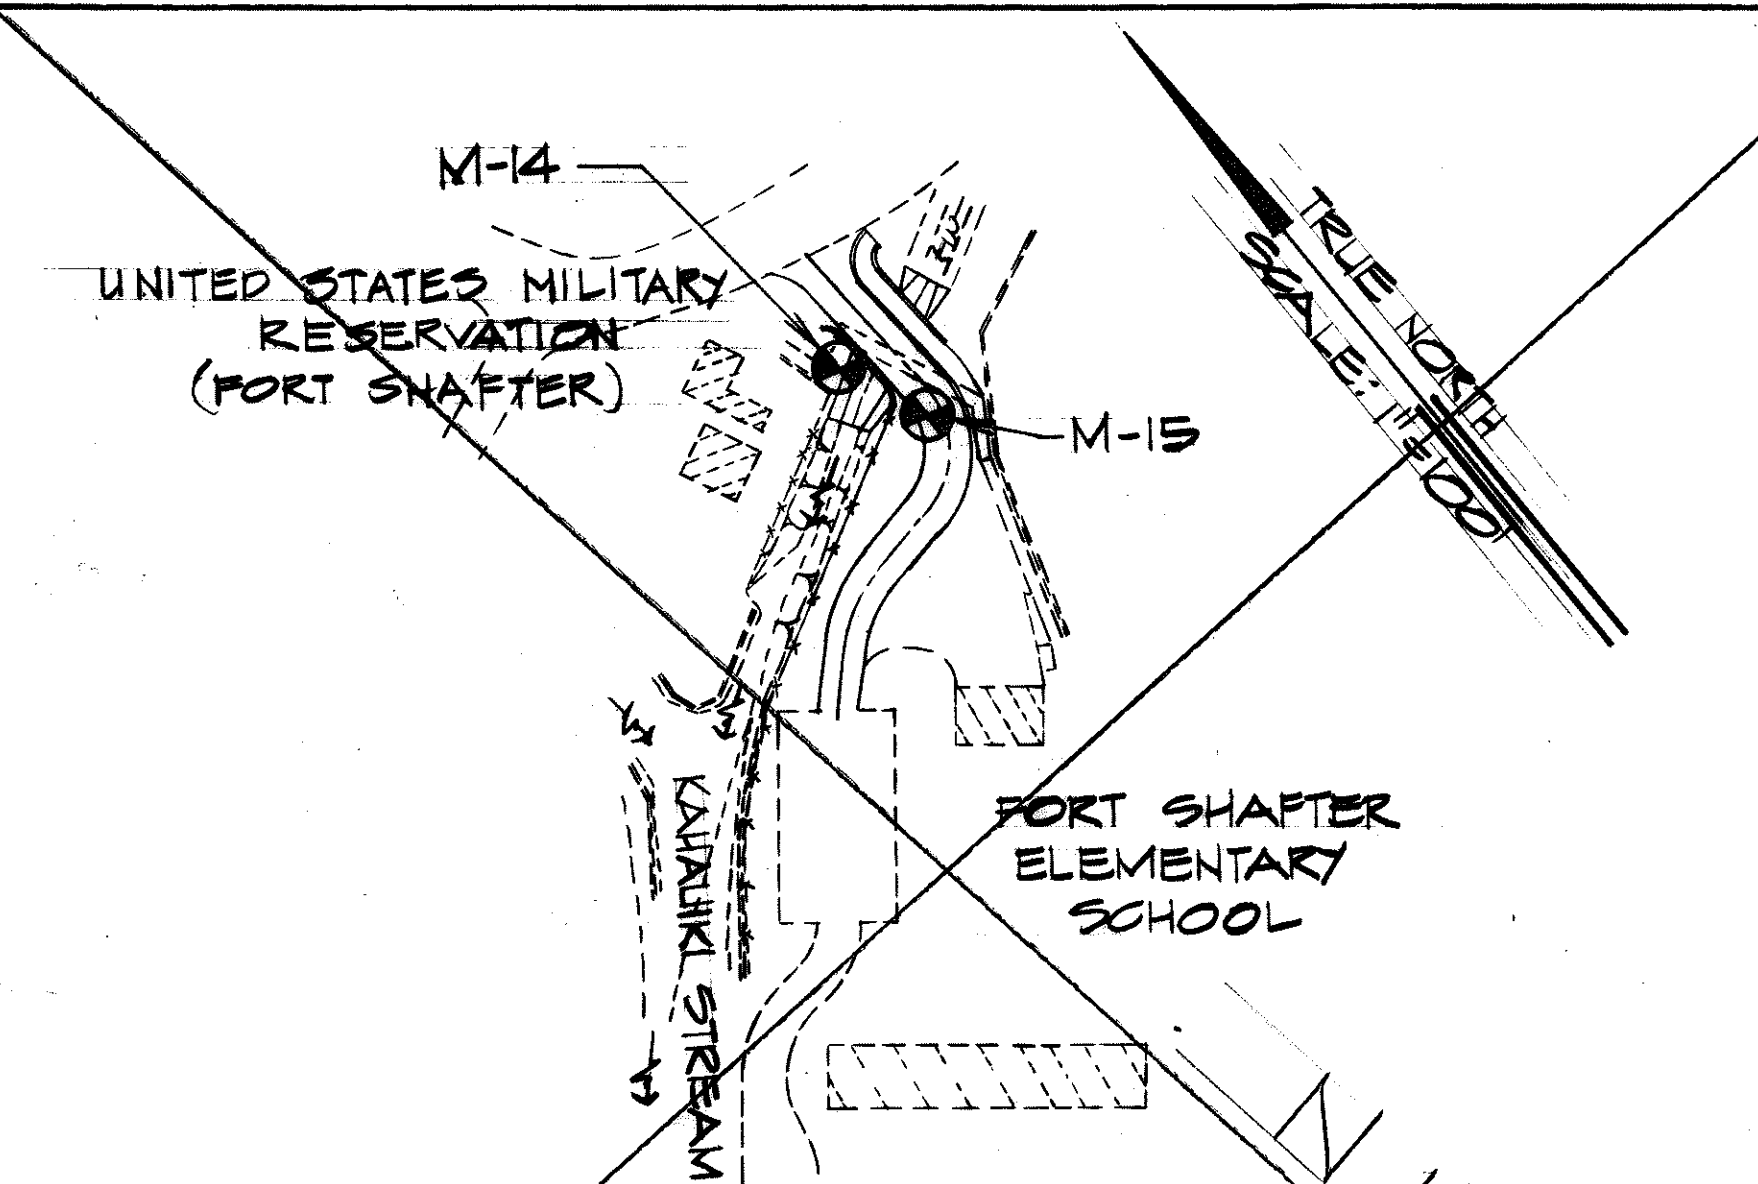



PLAN
(FORT SHAFTER ELEMENTARY SCHOOL ACCESS ROAD)
SCALE: 1"=100'

LEGEND:

⊗ BORING

NOTE:

1. THE LOG OF BORINGS IS INCLUDED IN THE PLANS ONLY FOR THE CONVENIENCE OF THE BIDDERS AND ITS USE IS SUBJECT TO ALL THE CONDITIONS AND LIMITATIONS SET FORTH IN SECTION 102.05 OF THE STANDARD SPECIFICATION.

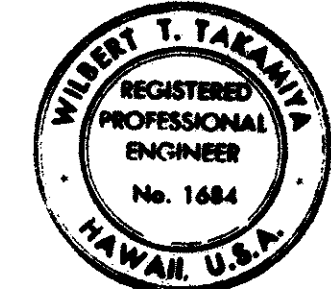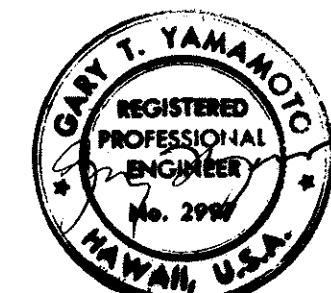

THIS WORK WAS PREPARED BY ME OR UNDER MY SUPERVISION.

11/5/76 REVISED S-8 & M-4 BORING LOCATION

DATE REVISION

STATE OF HAWAII
DEPARTMENT OF TRANSPORTATION
HIGHWAYS DIVISION

BORING PLAN

MOANALLUA ROAD
PUULOA I.C. TO MIDDLE ST.-UNIT I
F.A. Proj. No. U-PP-078-1(6)


SCALE: AS SHOWN DATE: JUNE 25, 1976

SHEET NO. 1 OF 2 SHEETS


ORIGINAL PLAN	DATE
SURVEY PLOTTED BY	
DRAWN BY	
TRACED BY	
DESIGNED BY	
CHECKED BY	
NOTE BOOK	
No.	

FED. ROAD DIST. NO.	STATE	FED. AID PROJ. NO.	FISCAL YEAR	SHEET NO.	TOTAL SHEETS
HAWAII	HAW.	U-FF-078-1(6)	1976	3	142


BORING S-8

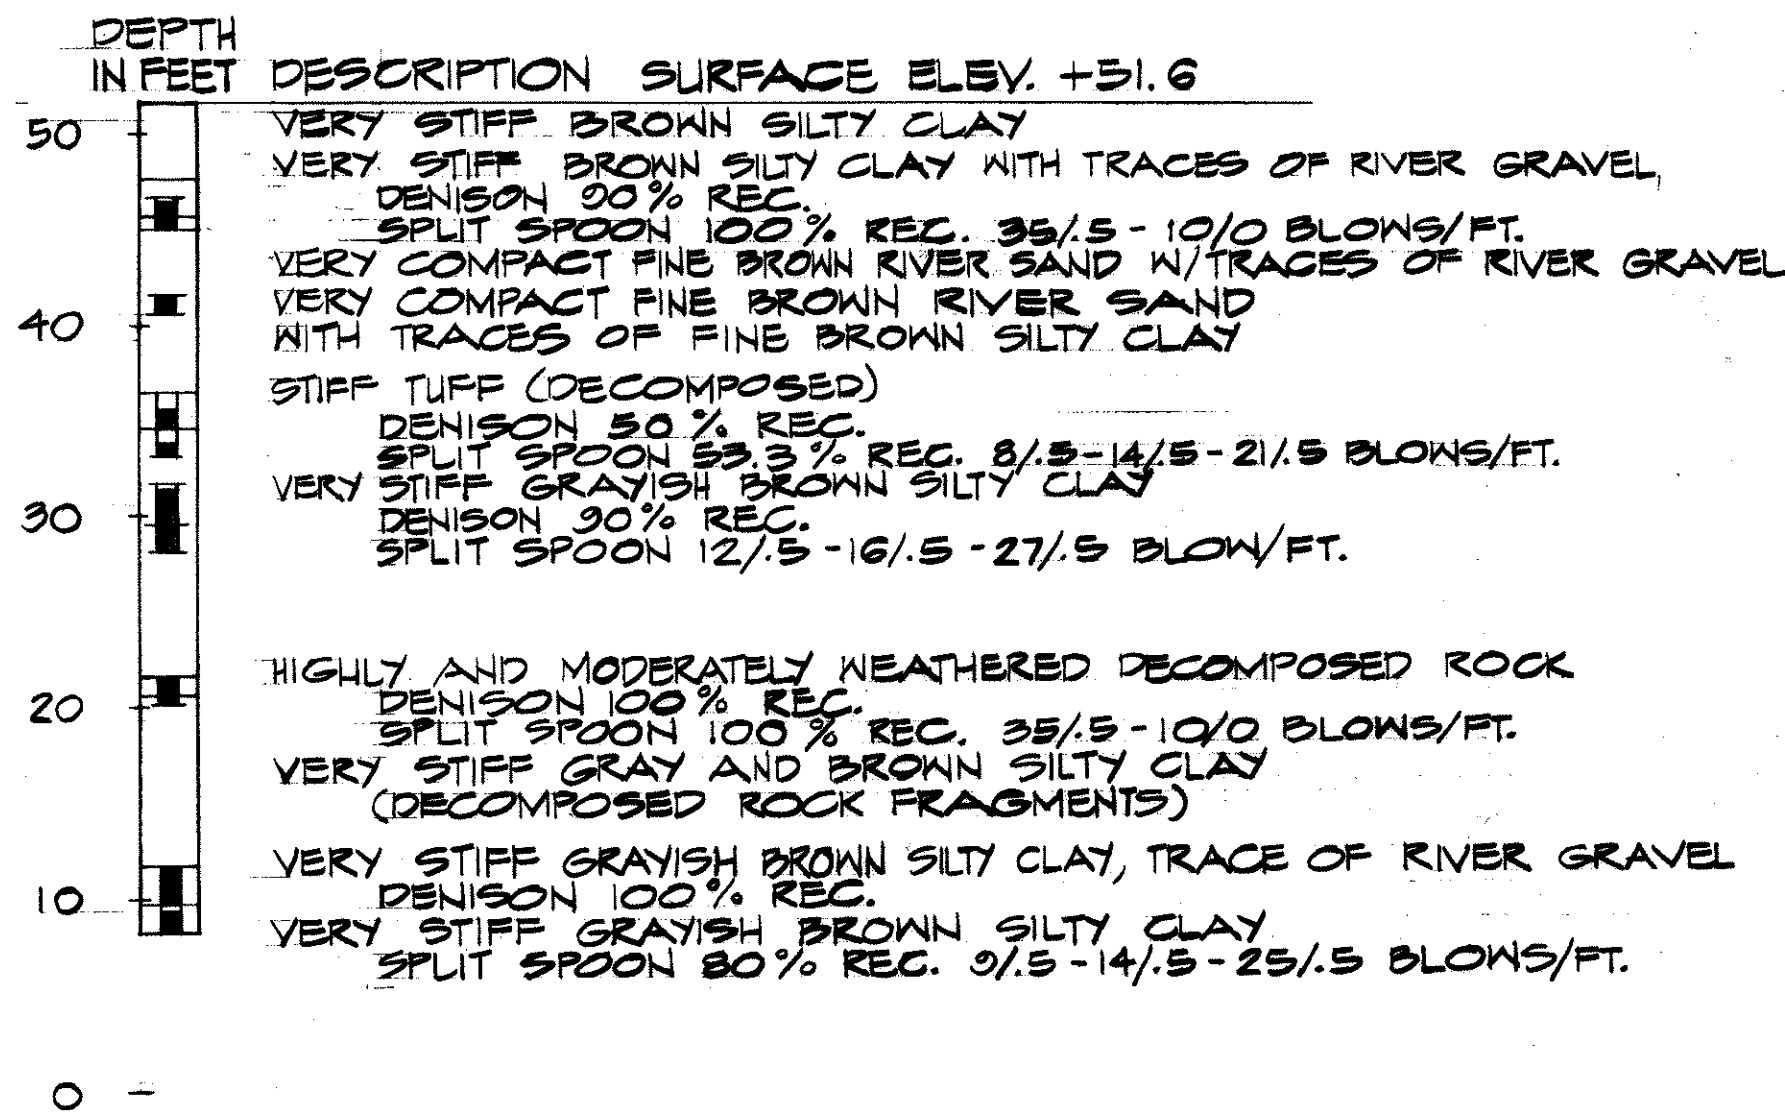


BORING M-4

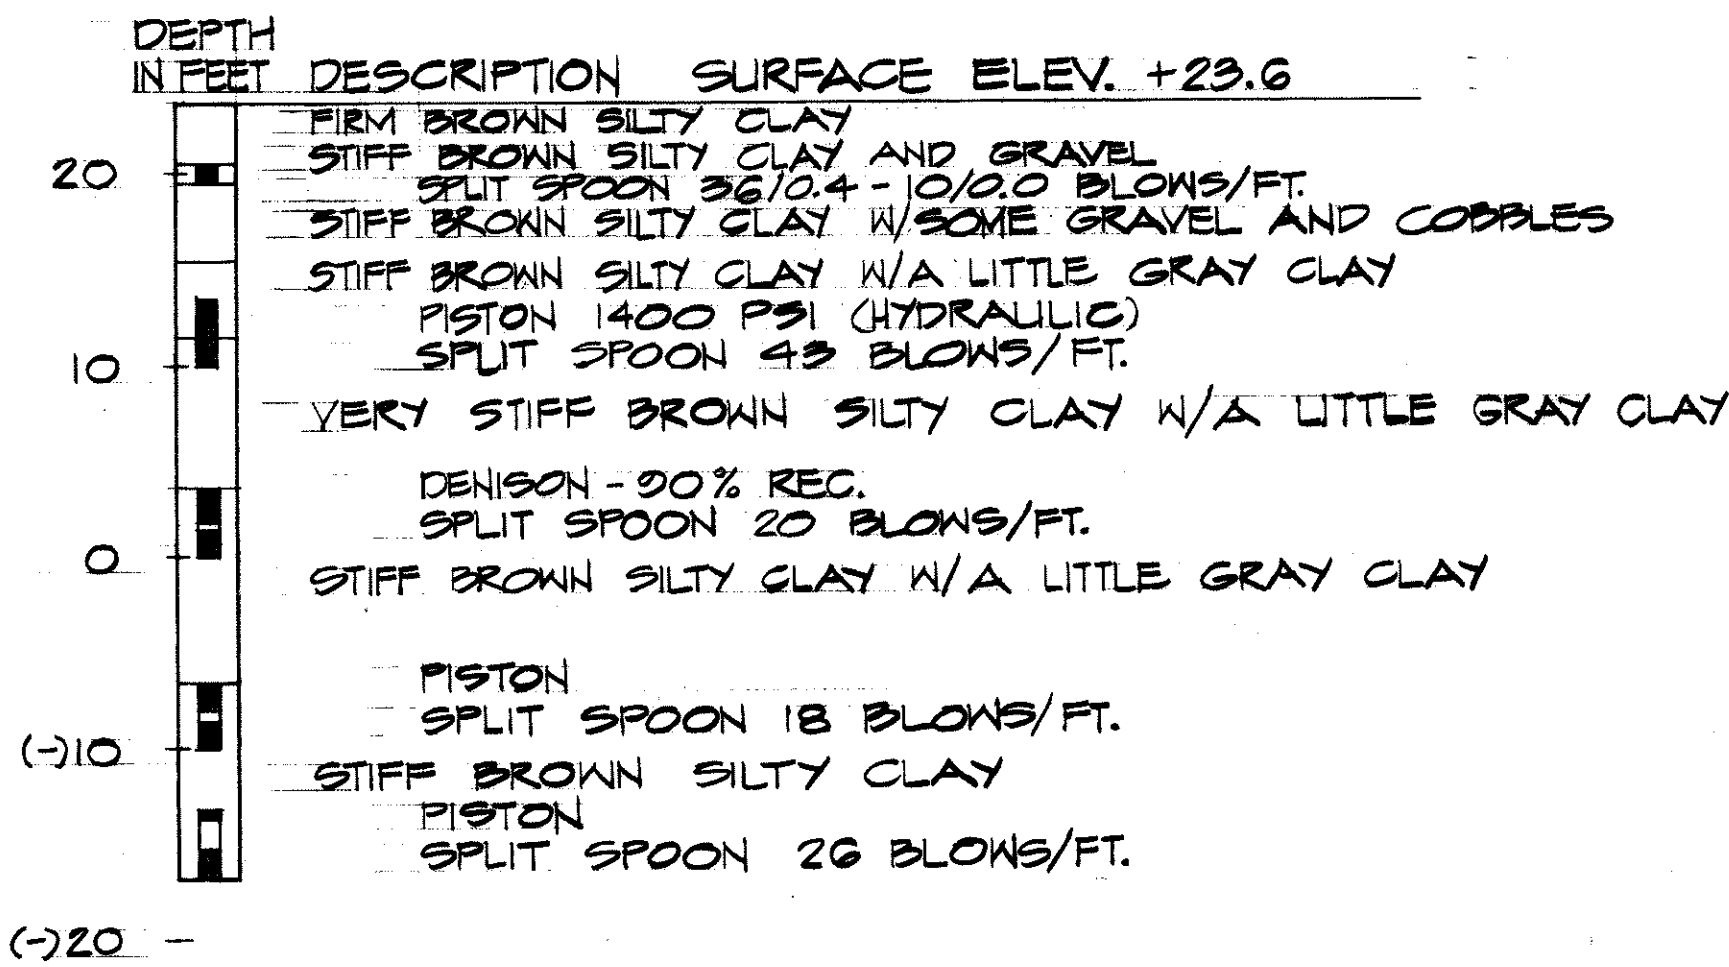


BORING M-5

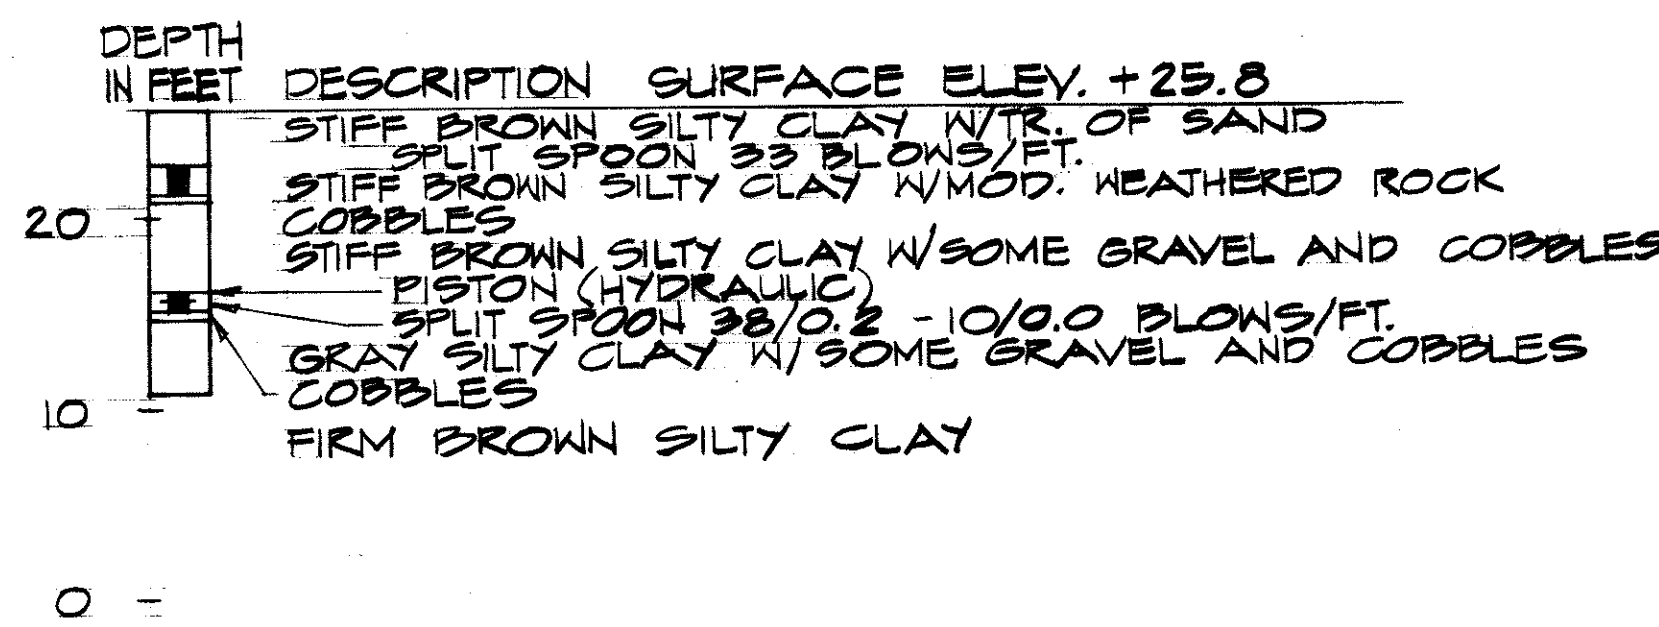


BORING S-9

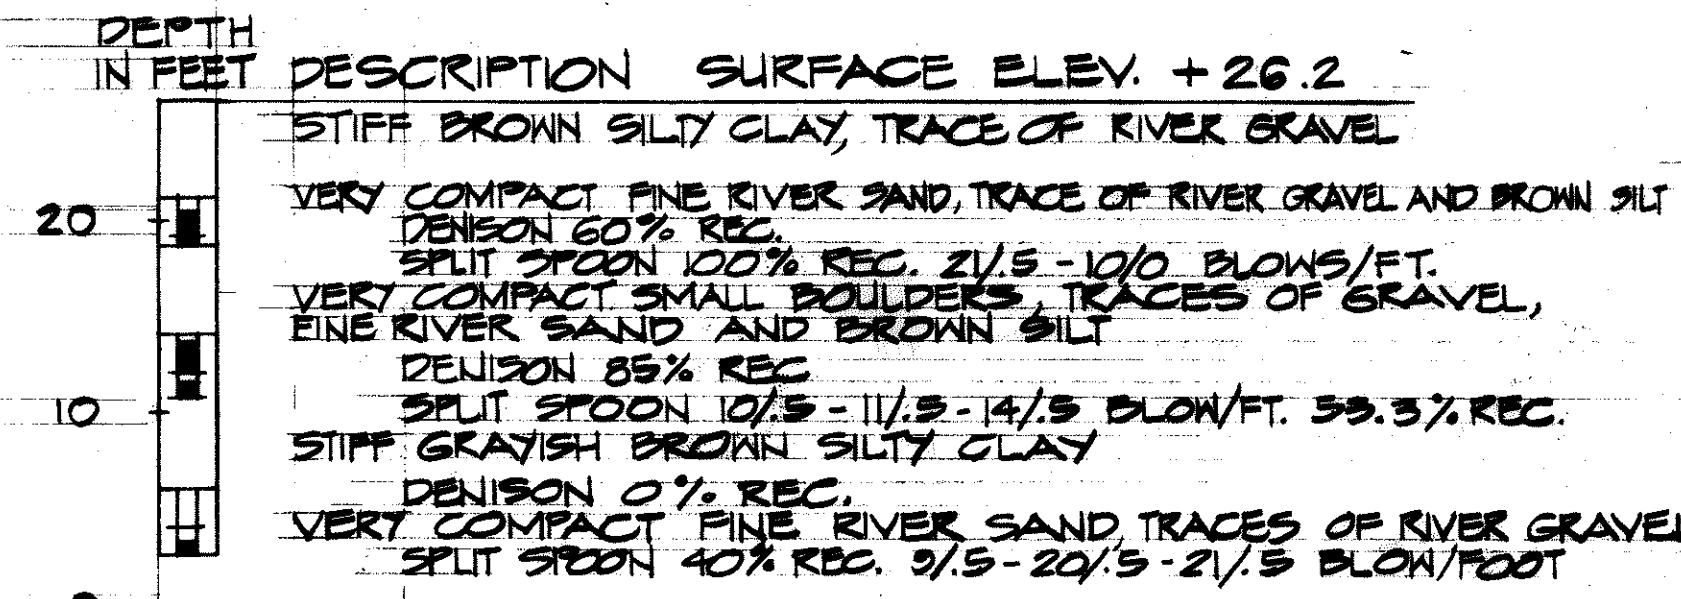


BORING S-17

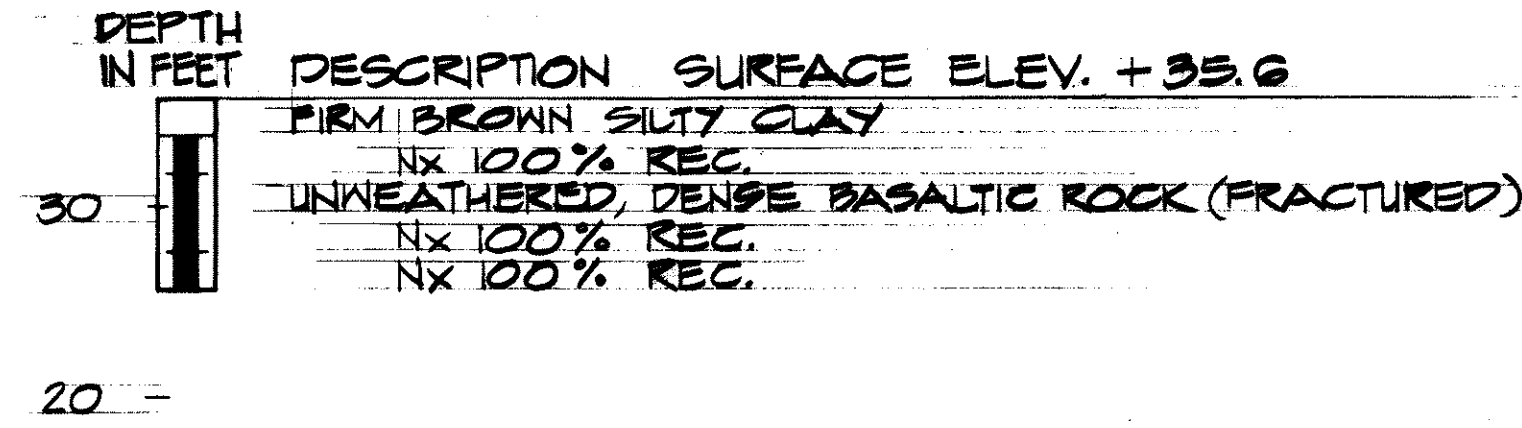



BORING M-14

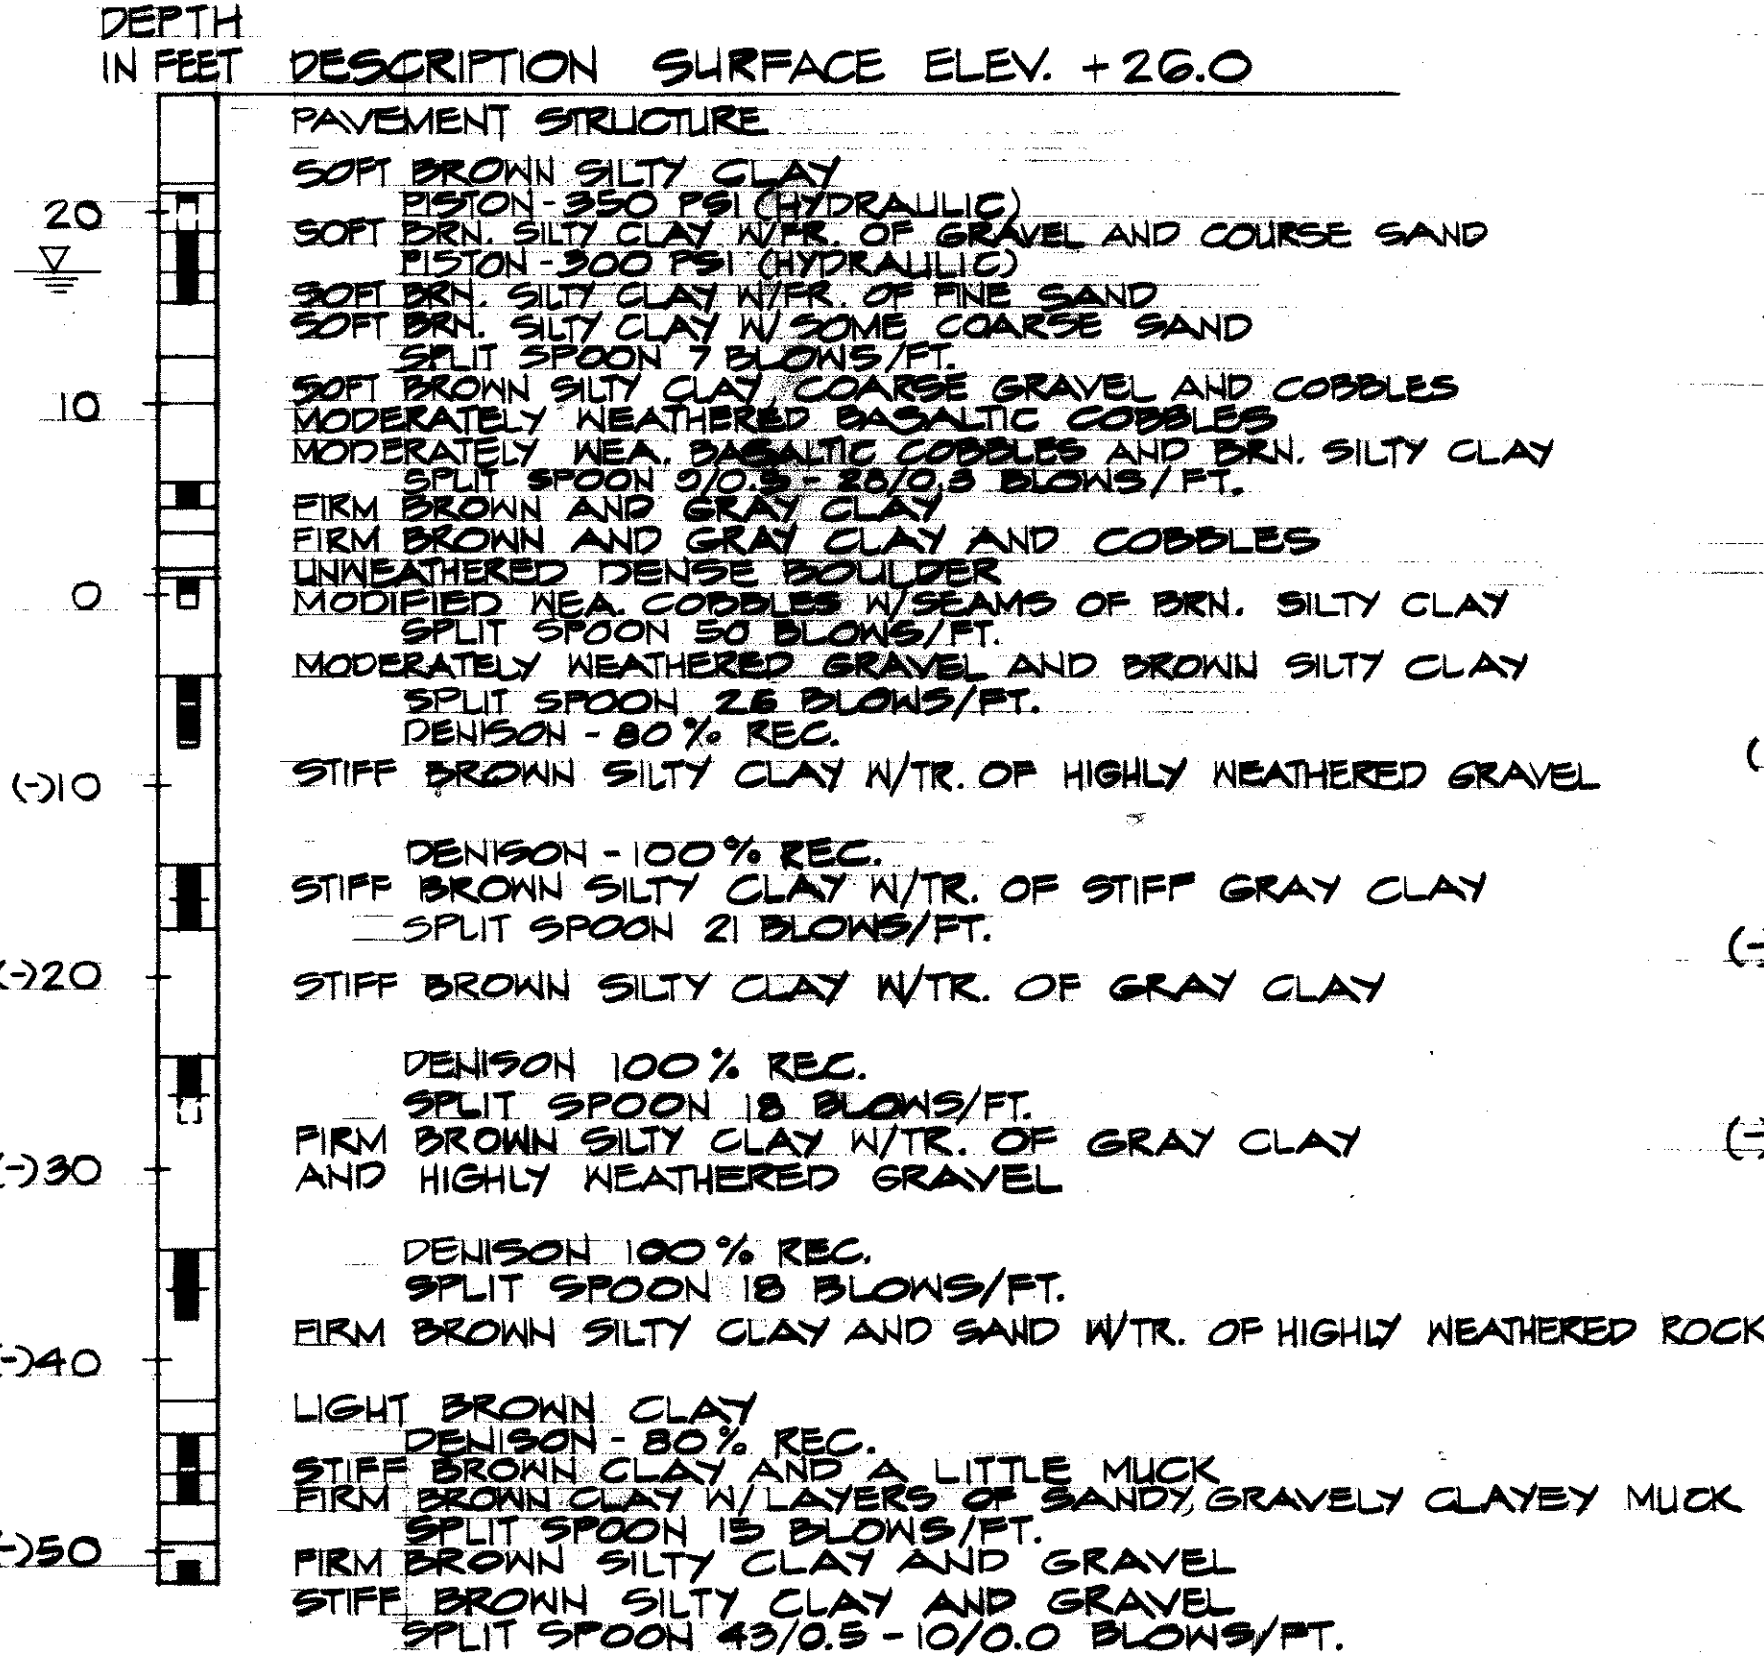

BORING S-16

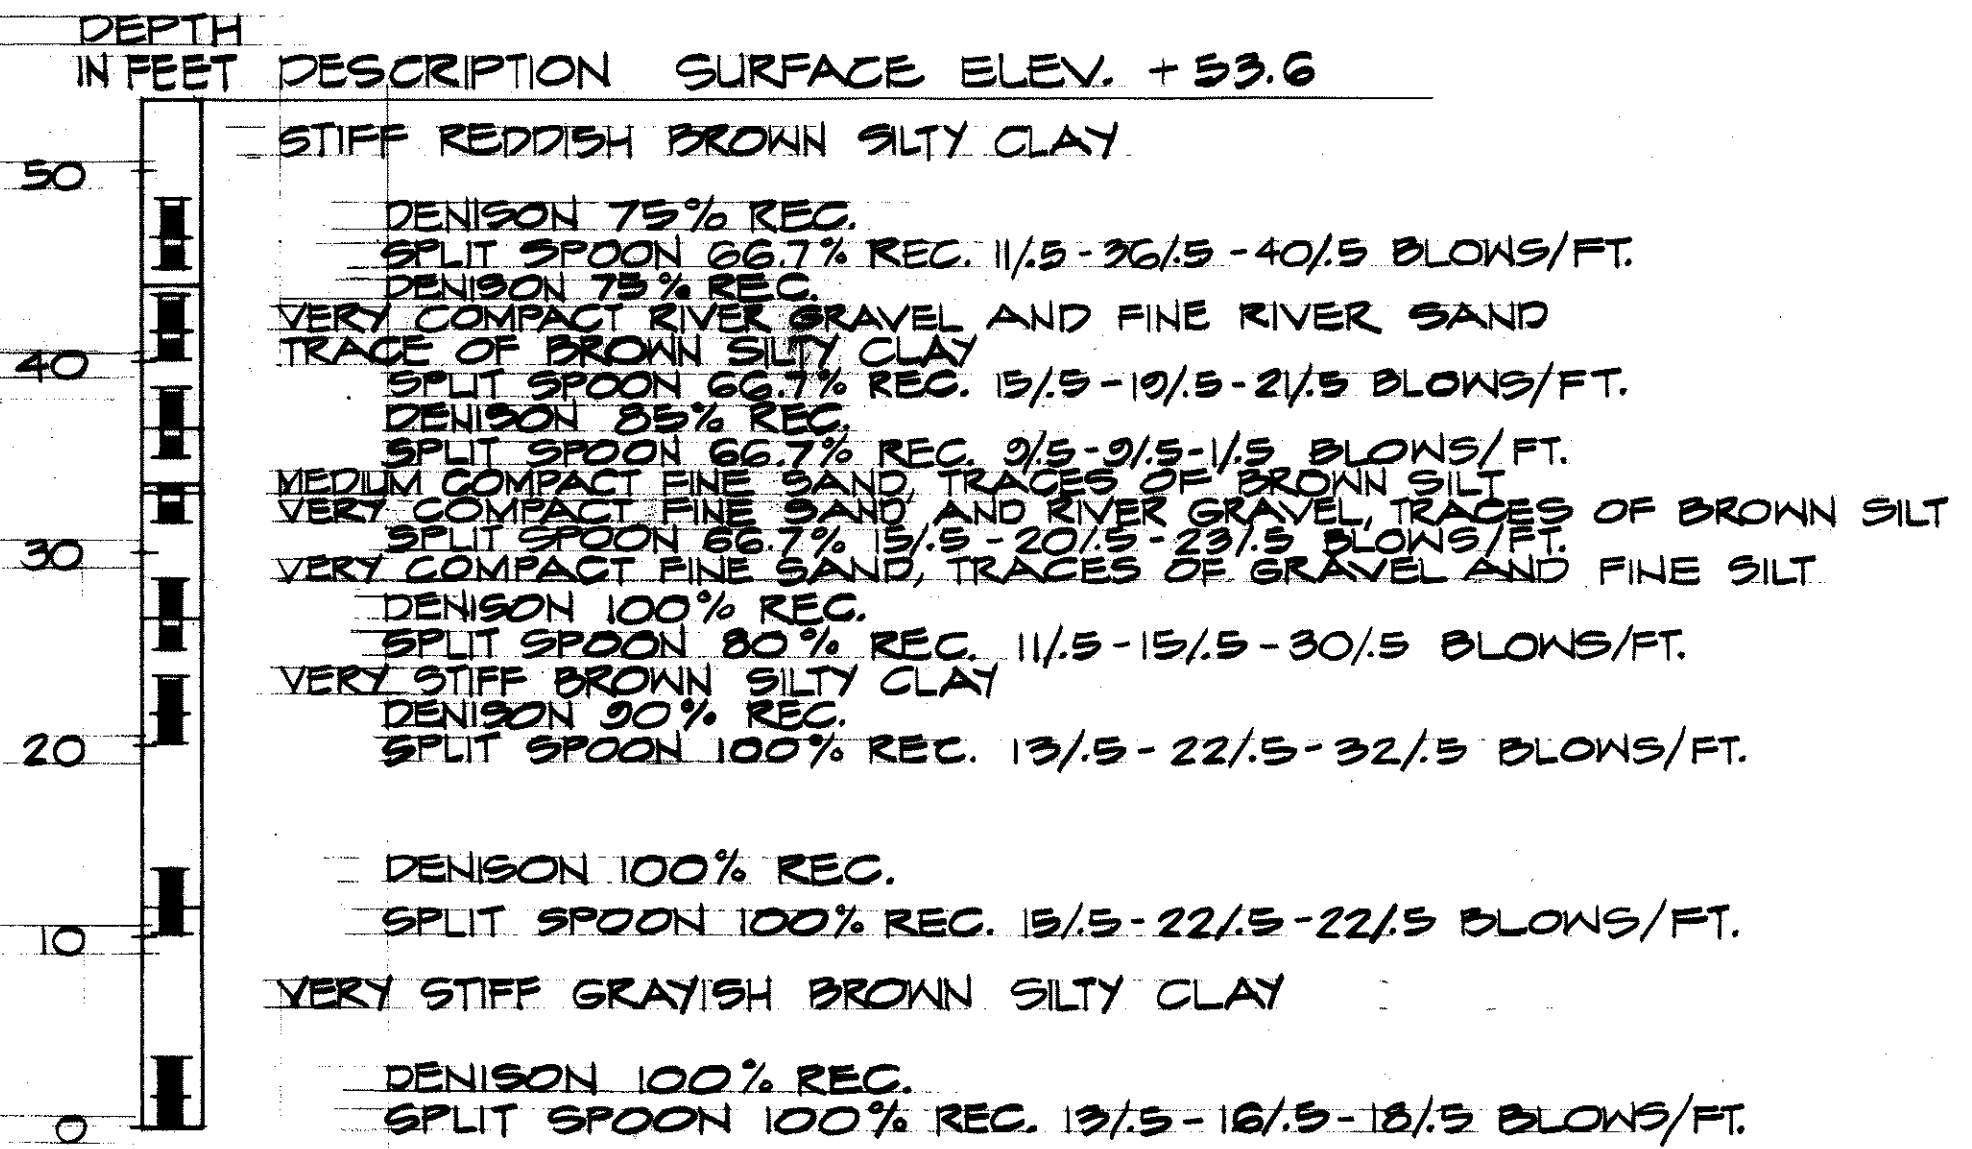

BORING M-15

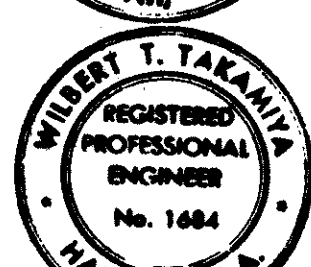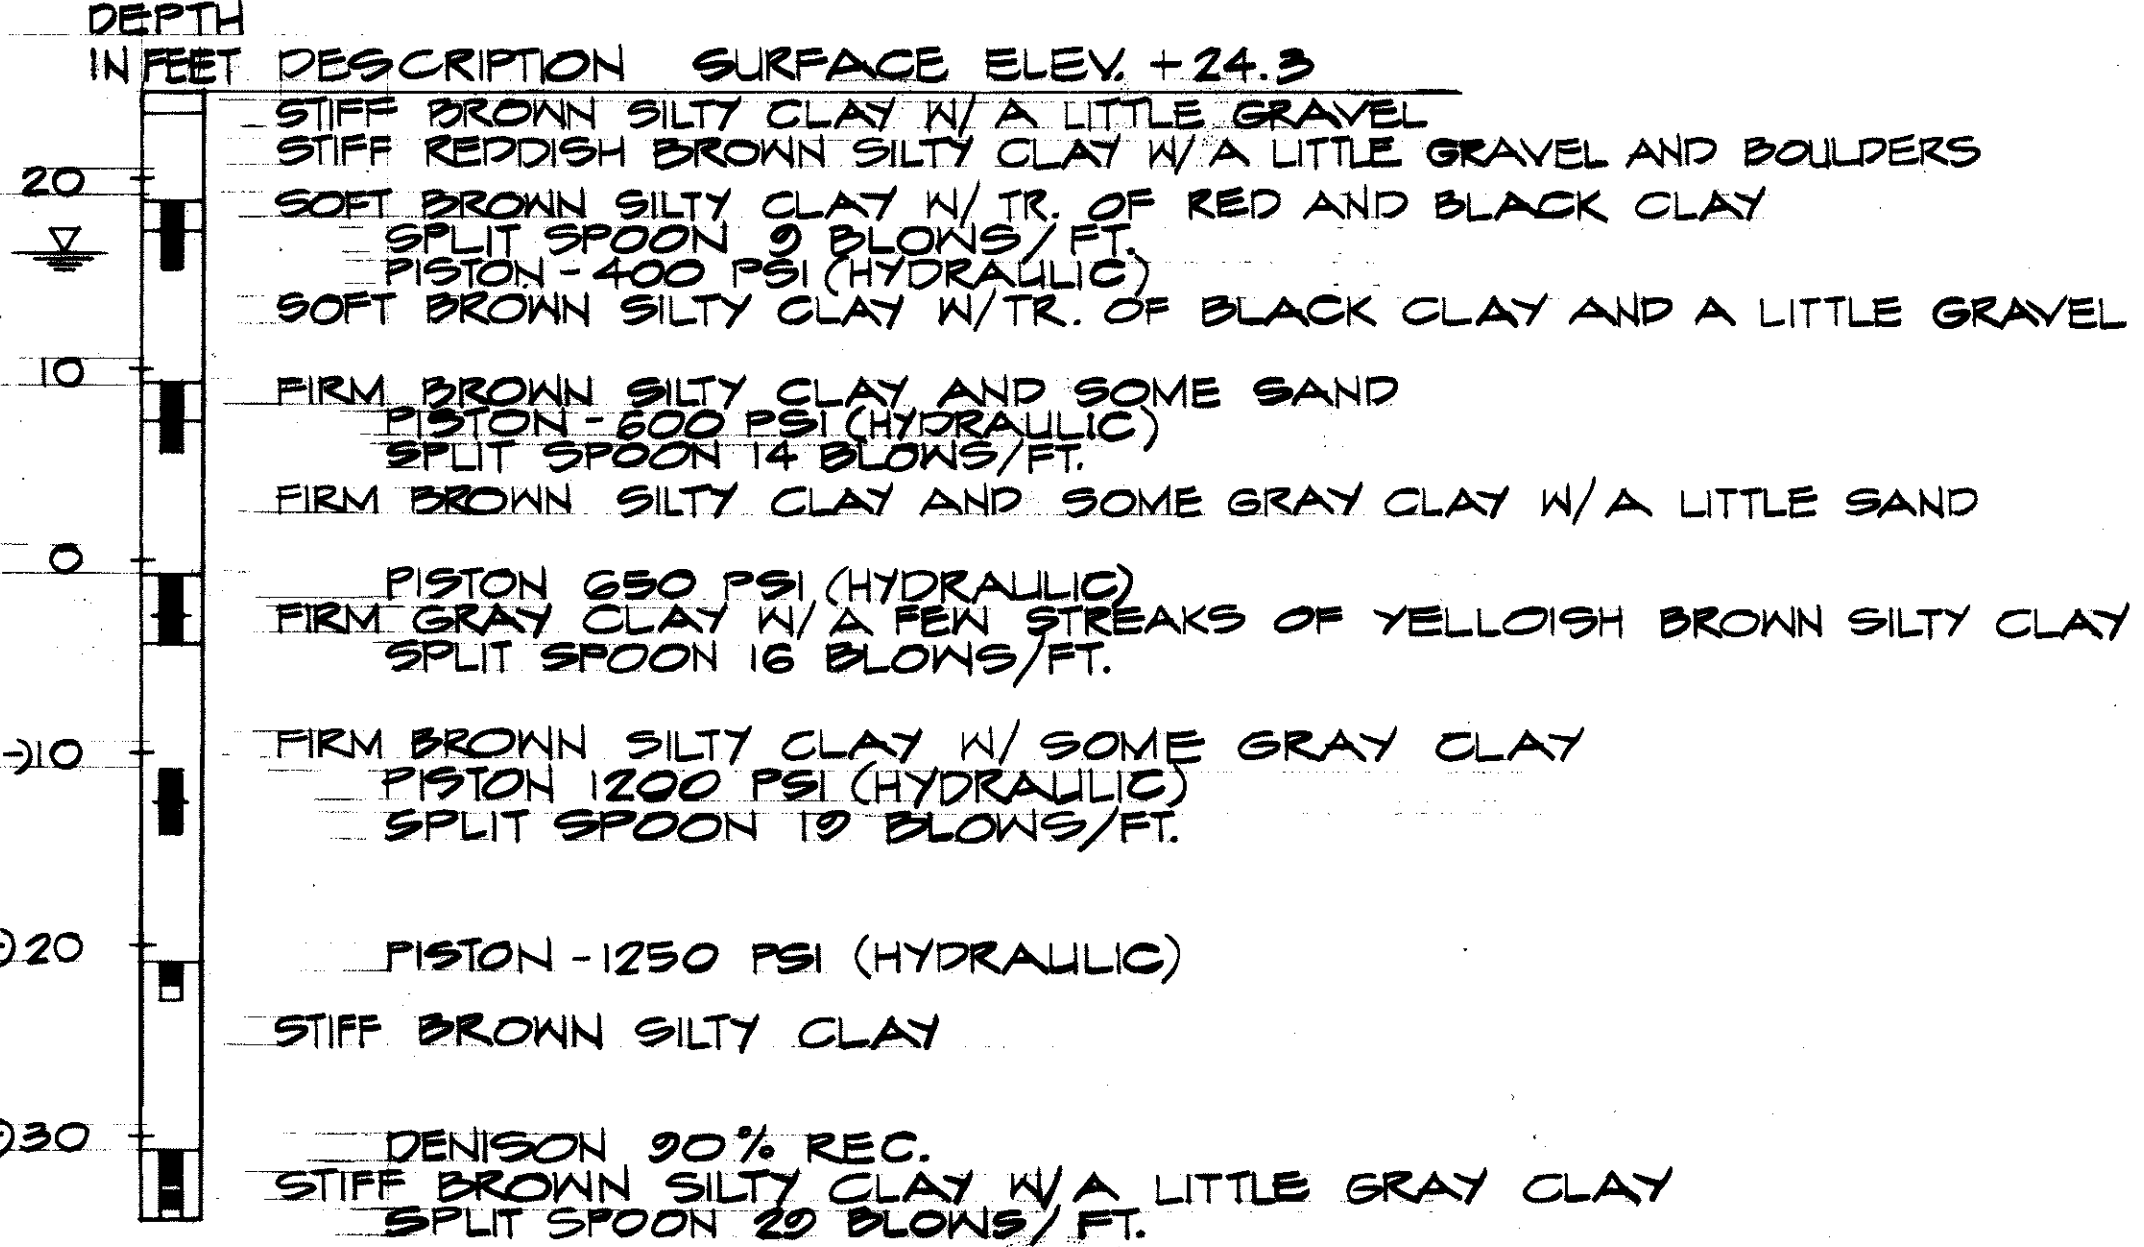

THIS WORK WAS PREPARED BY ME OR UNDER MY SUPERVISION

STATE OF HAWAII
DEPARTMENT OF TRANSPORTATION
HIGHWAYS DIVISION

BORING LOGS

MOANALUA ROAD
PUULOA I.C. TO MIDDLE ST. UNIT 1
F.A. Proj. No. U-FF-078-1(6)

SCALE: AS SHOWN DATE: JUNE 25, 1976

SHEET No. 2 OF 2 SHEETS

ORIGINAL PLAN	SURVEY PLOTTED BY	DATE
NOTE BOOK	DRAWN BY	
QUANTITIES BY	DESIGNED BY	
CHECKED BY		