
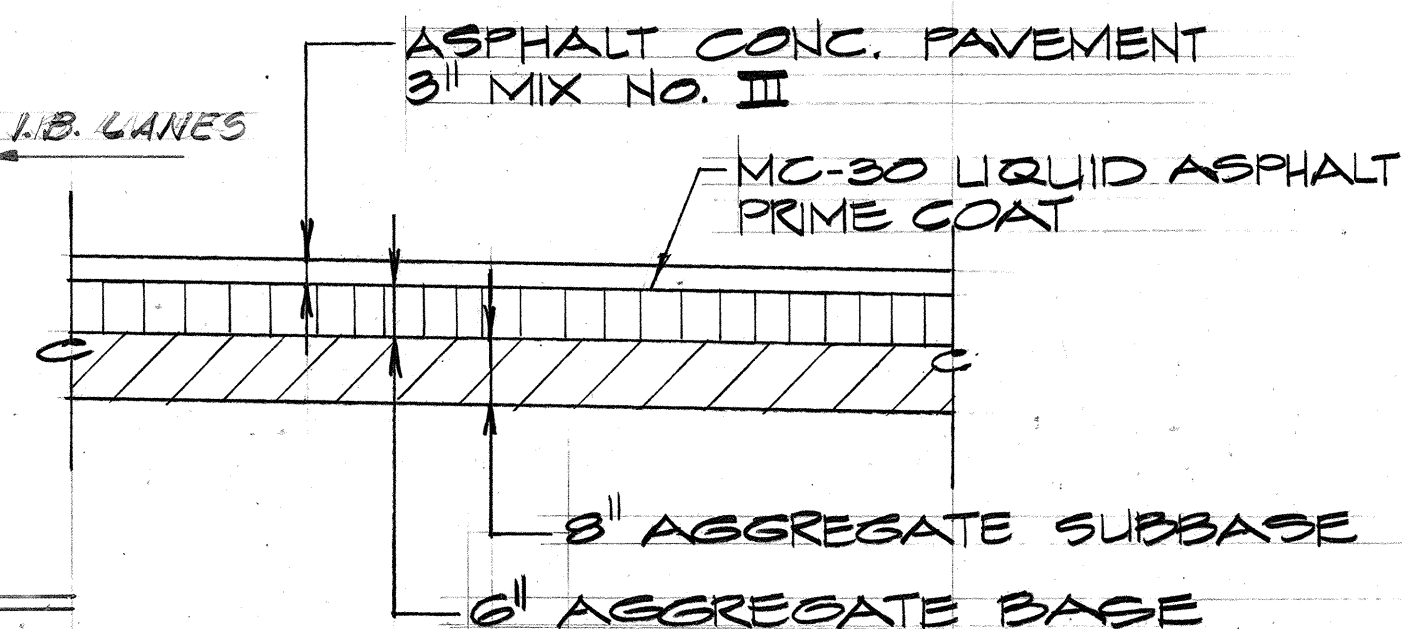
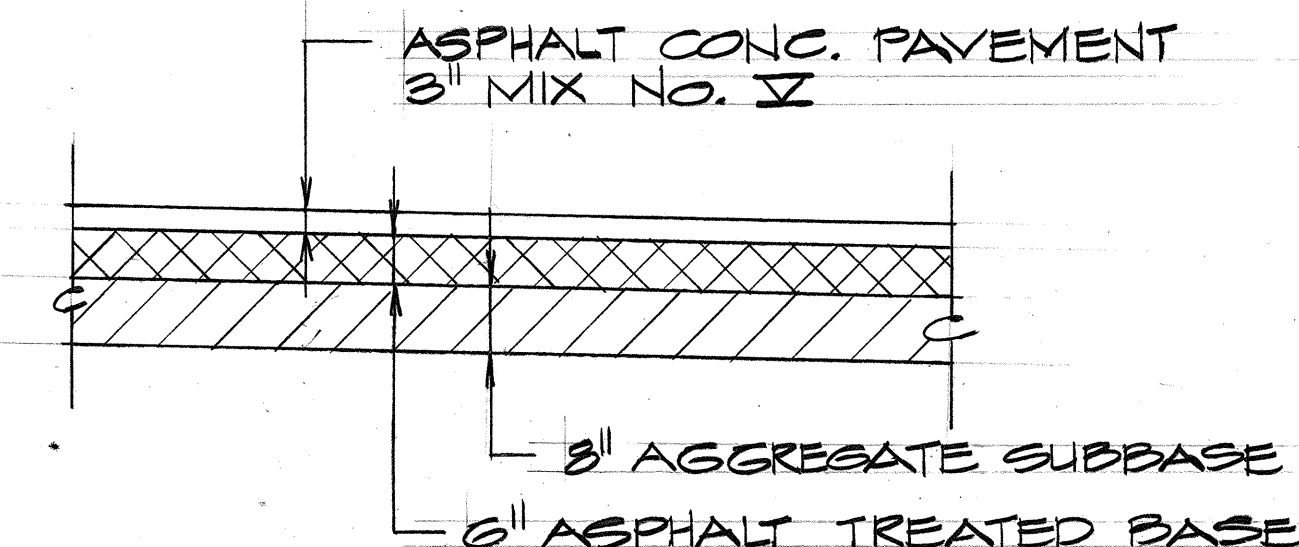
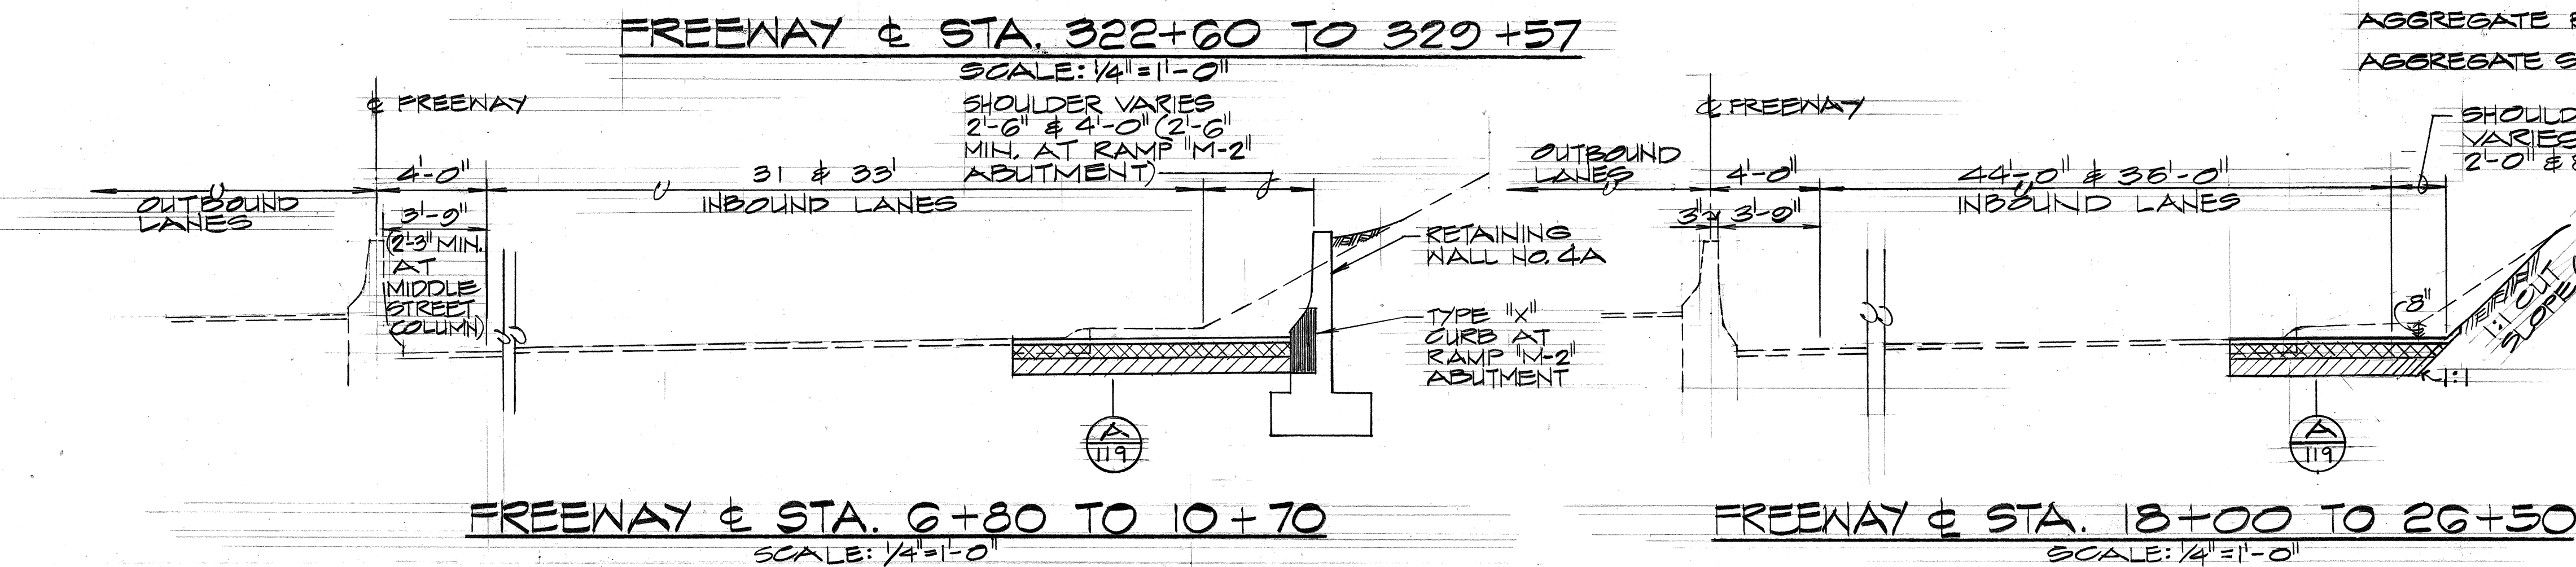
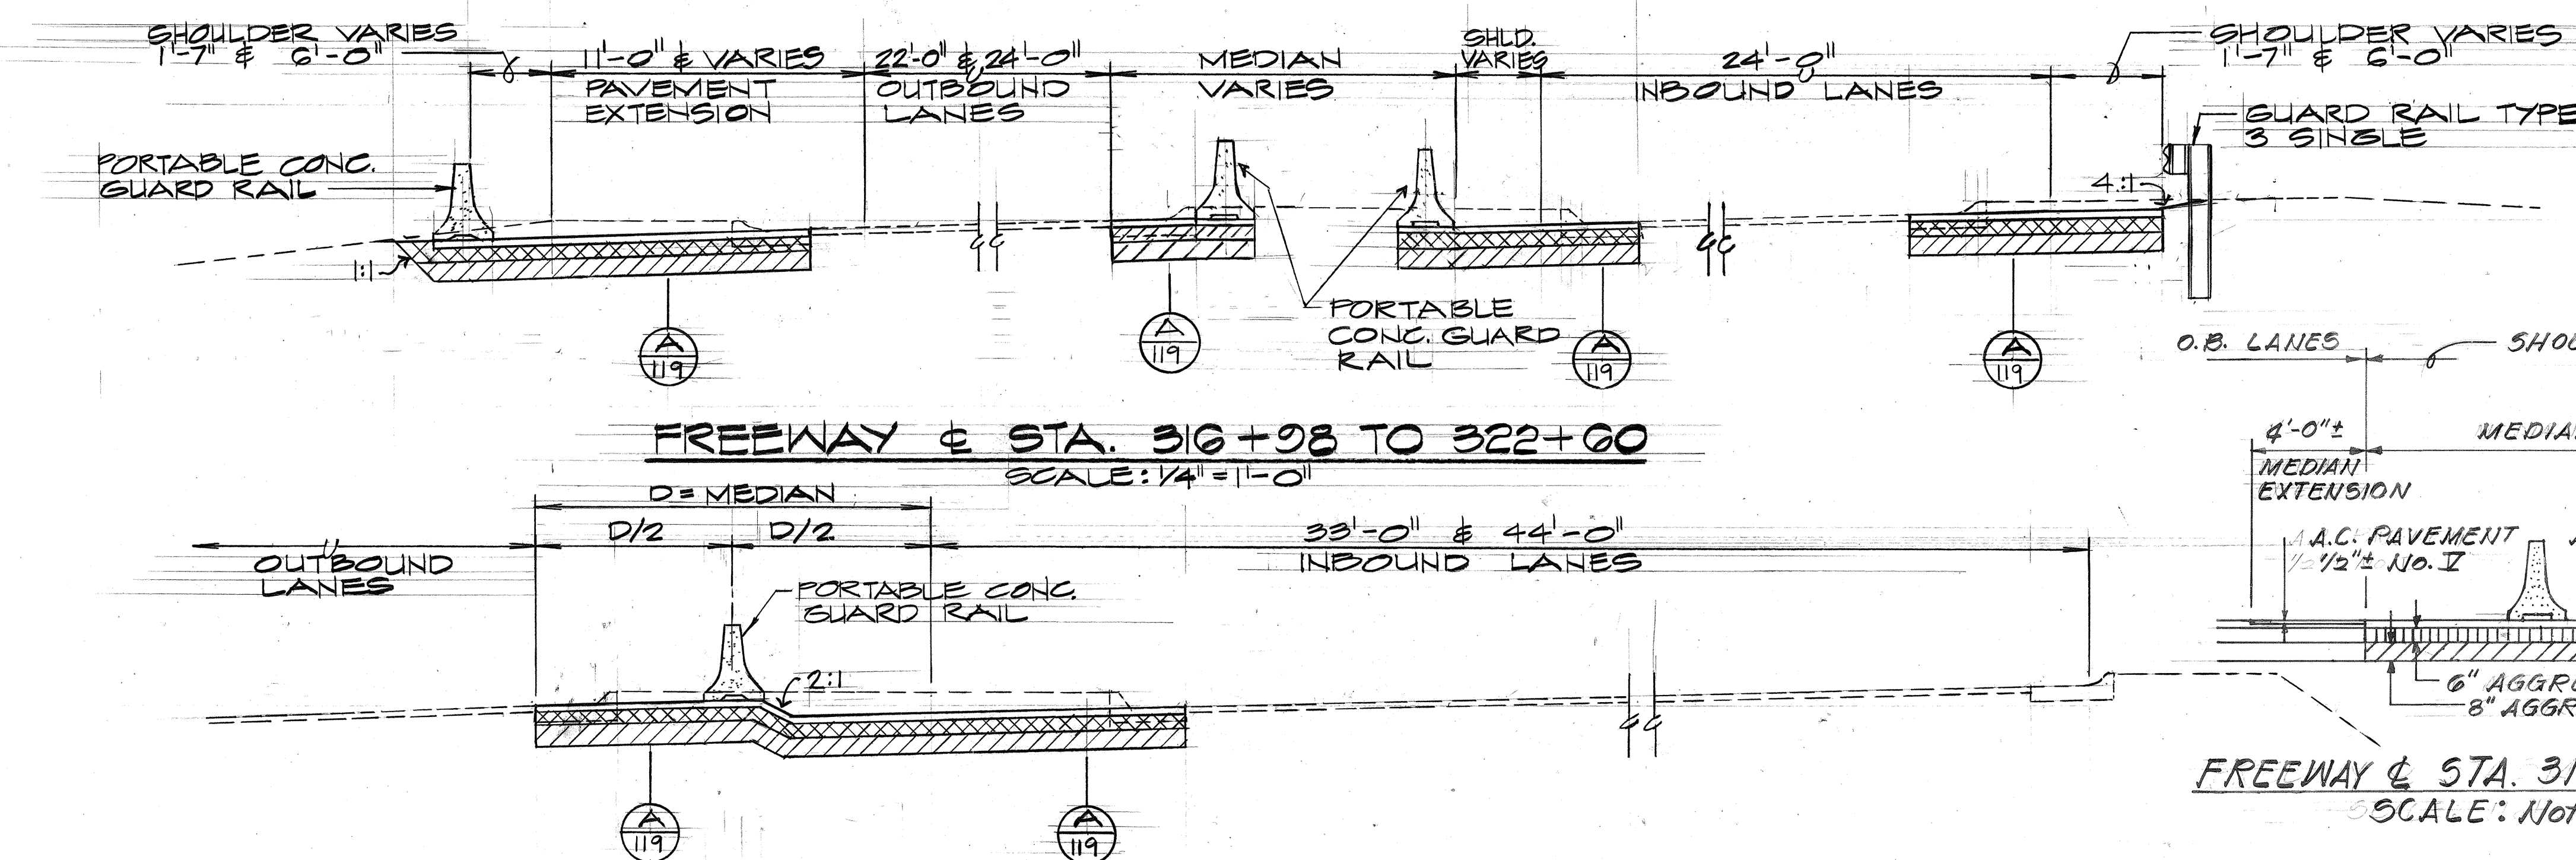



FED. ROAD DIST. NO.	STATE	FED. AID PROJ. NO.	FISCAL YEAR	SHEET NO.	TOTAL SHEETS
HAWAII	HAW.	HHS-078-1(19)	1977	119	147

GENERAL NOTES:


1. ALL TYPICAL SECTIONS ARE IN THE DIRECTION OF STATIONING.
2. FOR CURB AND GUTTER, SPACE EXPANSION JOINTS 90' O.C.
3. SEE GENERAL NOTE NO. 3 SHEET 5.

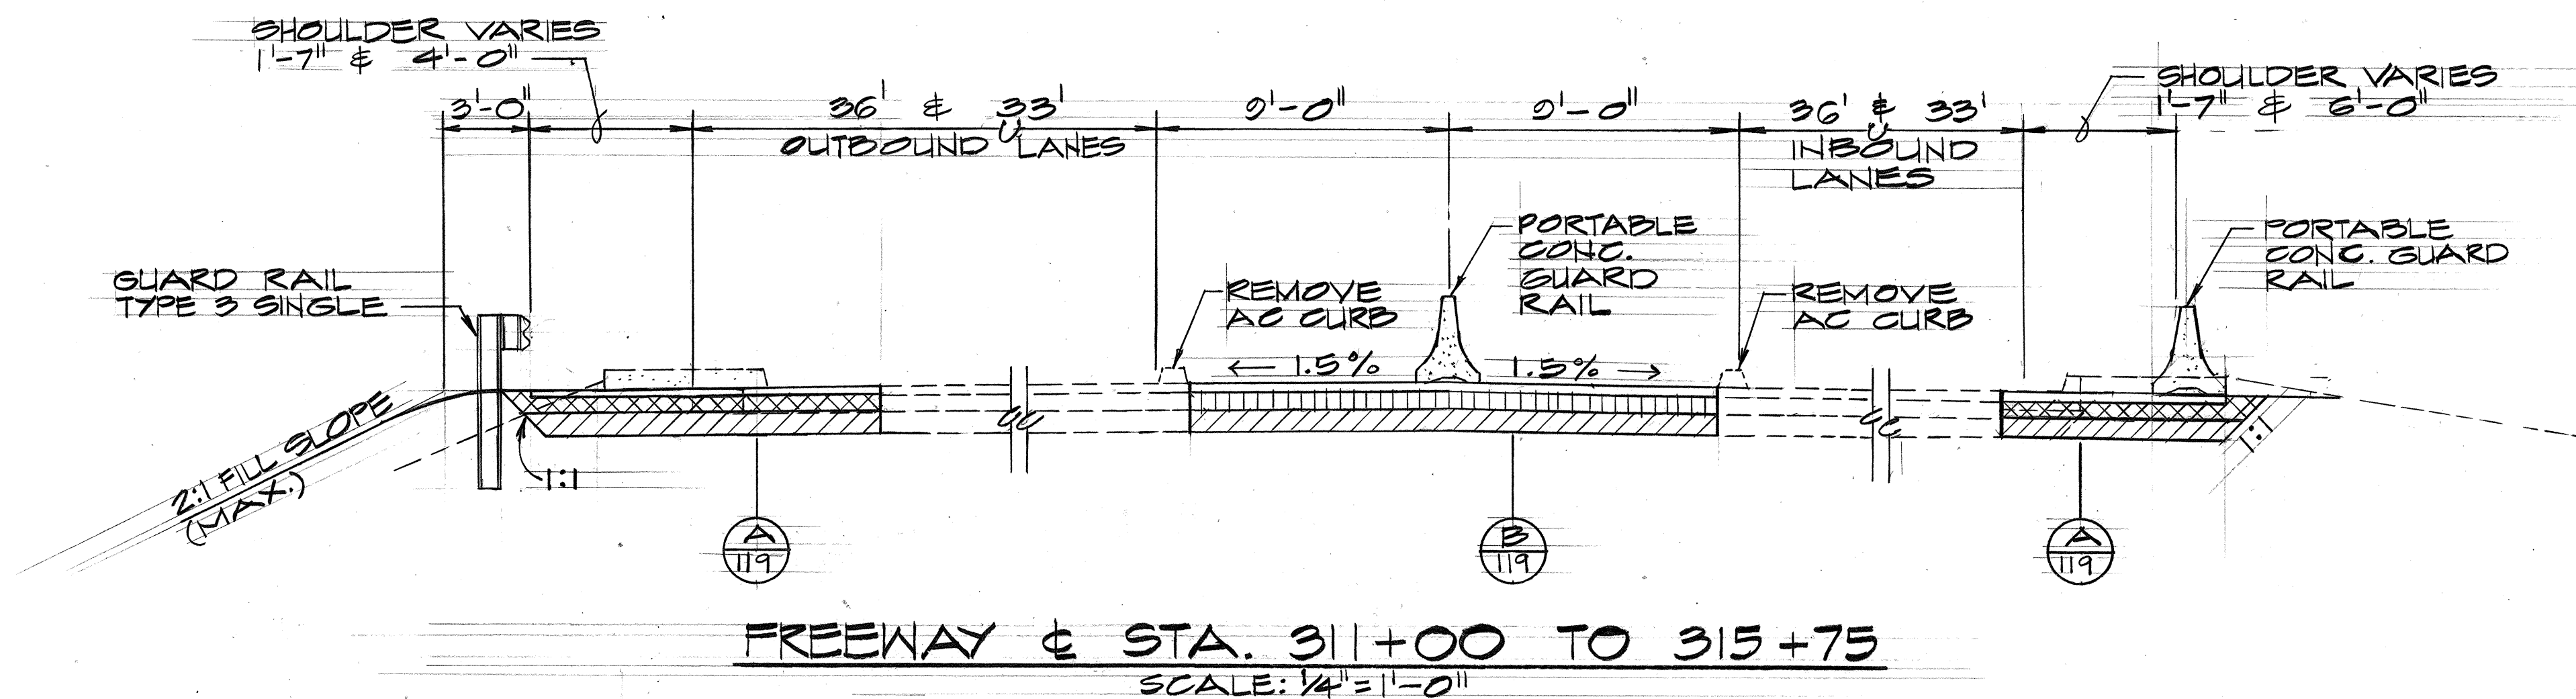

FREEWAY & STA. 314+00± TO 315+75
SCALE: Not to Scale

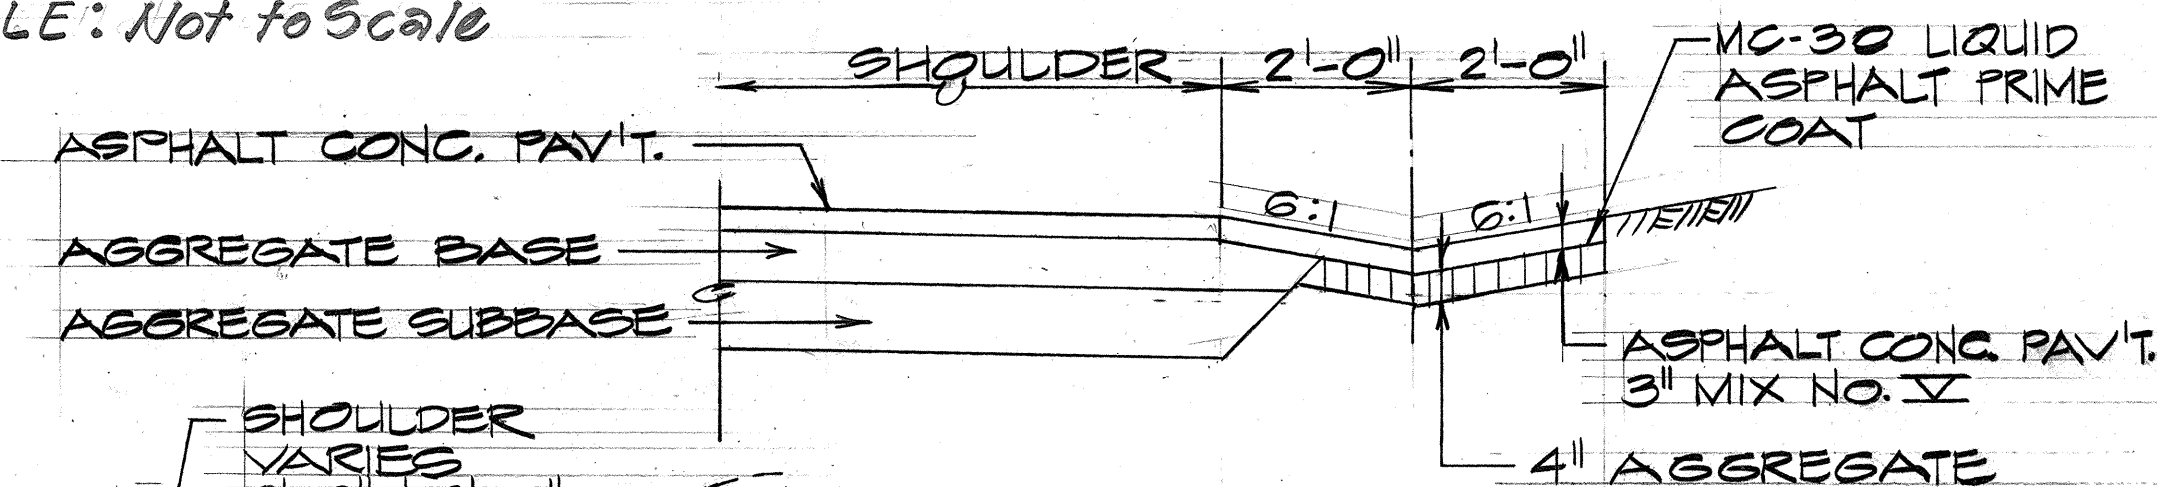

GIGI4 GUTTER
SCALE: 1/2" = 1'-0"

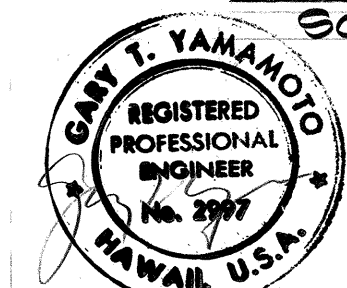

THIS WORK WAS PREPARED BY ME OR UNDER MY SUPERVISION.

STATE OF HAWAII
DEPARTMENT OF TRANSPORTATION
HIGHWAYS DIVISION

TYPICAL ROADWAY SECTIONS
MOANALUA ROAD
PUULOA I.C. TO MIDDLE ST.-UNIT 1A
P.A. PROJ. NO. HHS-078-1(19)
SCALE: AS SHOWN
DATE: DEC. 17, 1976
SHEET NO. 1 OF 1 SHEETS

SURVEY PLOTTED BY	DATE
DESIGNED BY	
QUANTITIES BY	
CHECKED BY	
ORIGINAL PLAN	
NOTE BOOK	
NO.	