



FED. ROAD DIST. NO.	STATE	FED. AID PROJ. NO.	FISCAL YEAR	SHEET NO.	TOTAL SHEETS
HAWAII	HAW.	100-100	1978	28	100

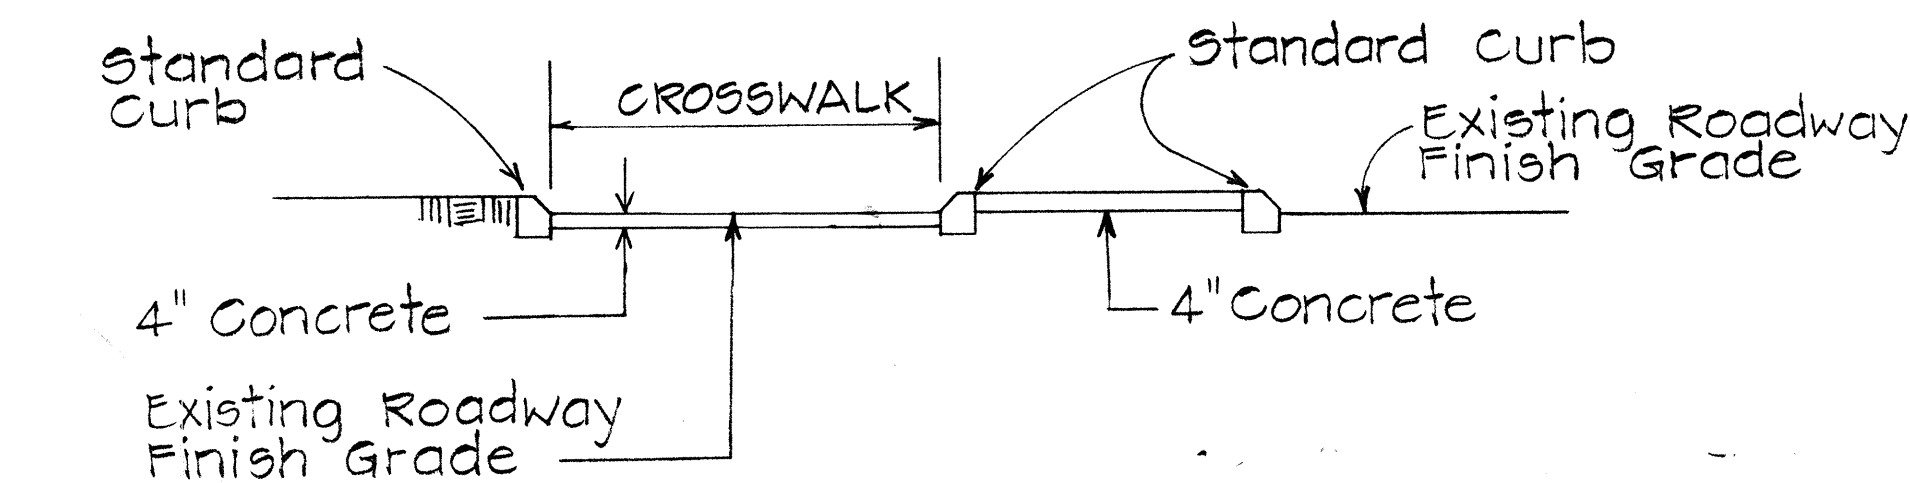

SECTION "A-A"


Use at Median Nose Crossings
Scale: 1" = 5'

For Additional Details, See Type "C" Wheel Chair Ramp

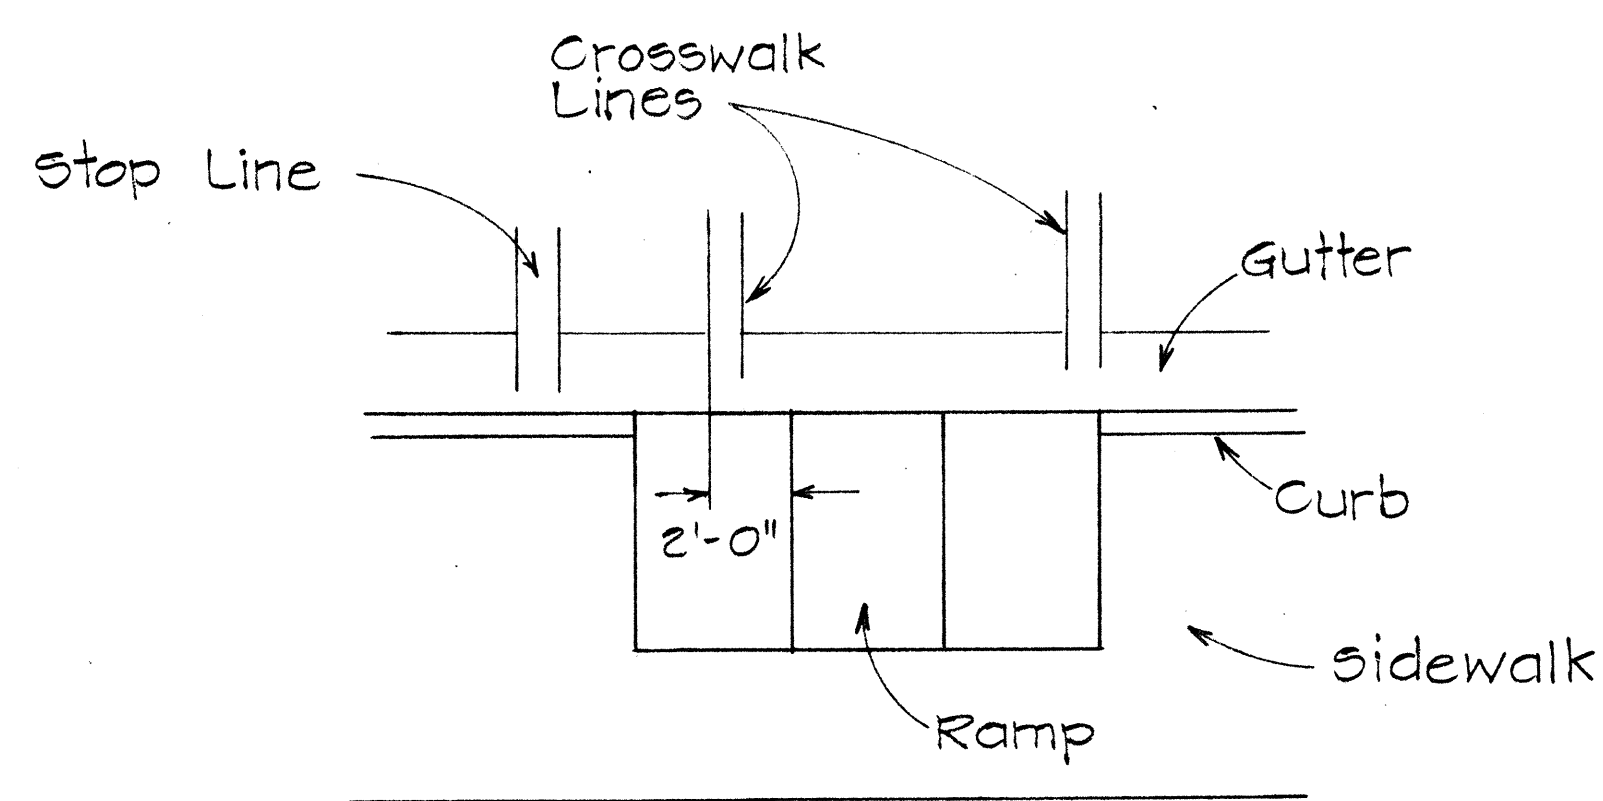

TYPICAL INSTALLATION AT CROSSWALKS

Scale: 1" = 5'

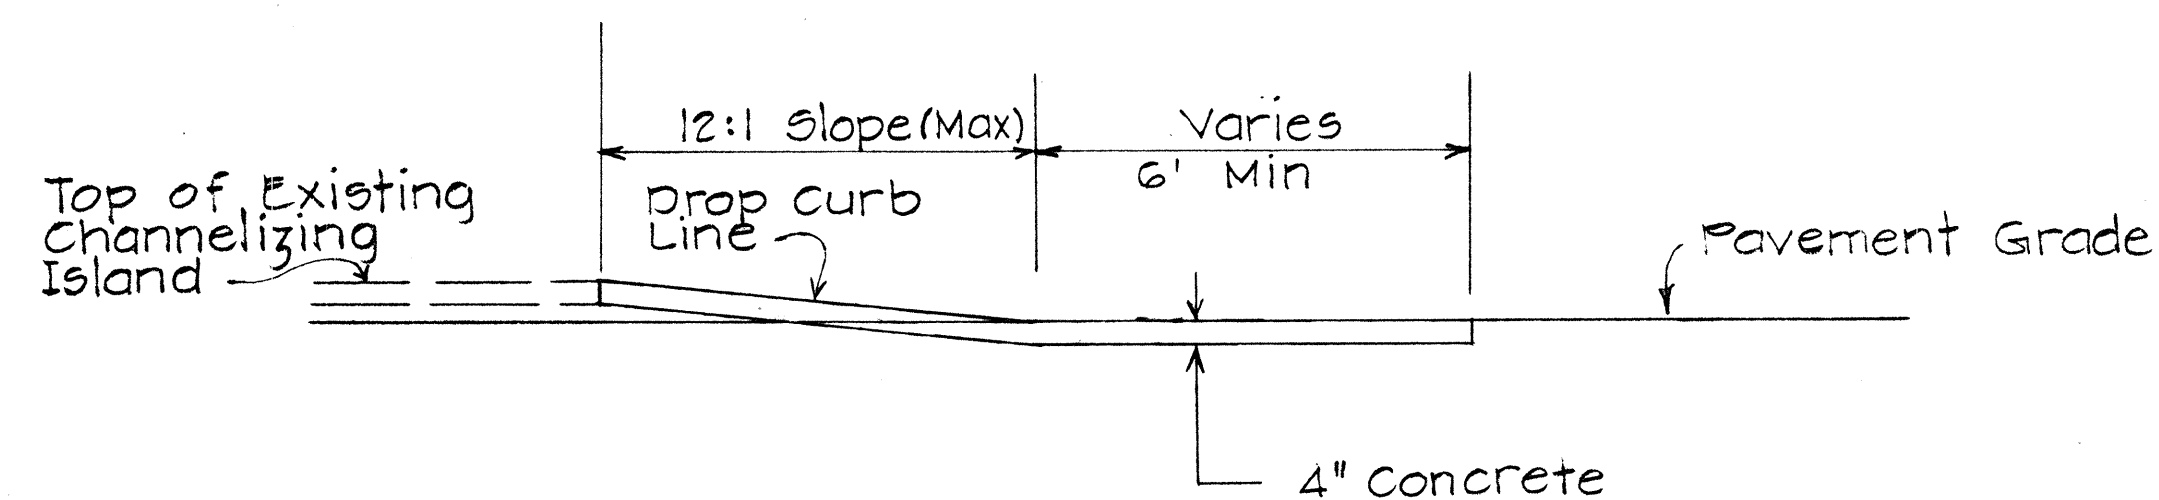

SECTION "B-B"


TYPE "B" MODIFIED WHEEL CHAIR RAMP

Use at Intersection of 2 Crosswalks On Channelizing Island
Scale: 3/8" = 1'

For Additional Details See Type "B" Wheelchair Ramp


NOTES

- When necessary by existing physical conditions, alternate Wheel Chair Ramps may be used subject to Engineer's approval.
- Subject to field conditions, the Engineer shall determine final location of Wheel Chair Ramp.
- Where necessary pullboxes, handholes manholes etc. shall be adjusted to match Wheel Chair Ramp grade. Adjustments shall be considered incidental to Wheel Chair Ramp construction, unless otherwise noted.

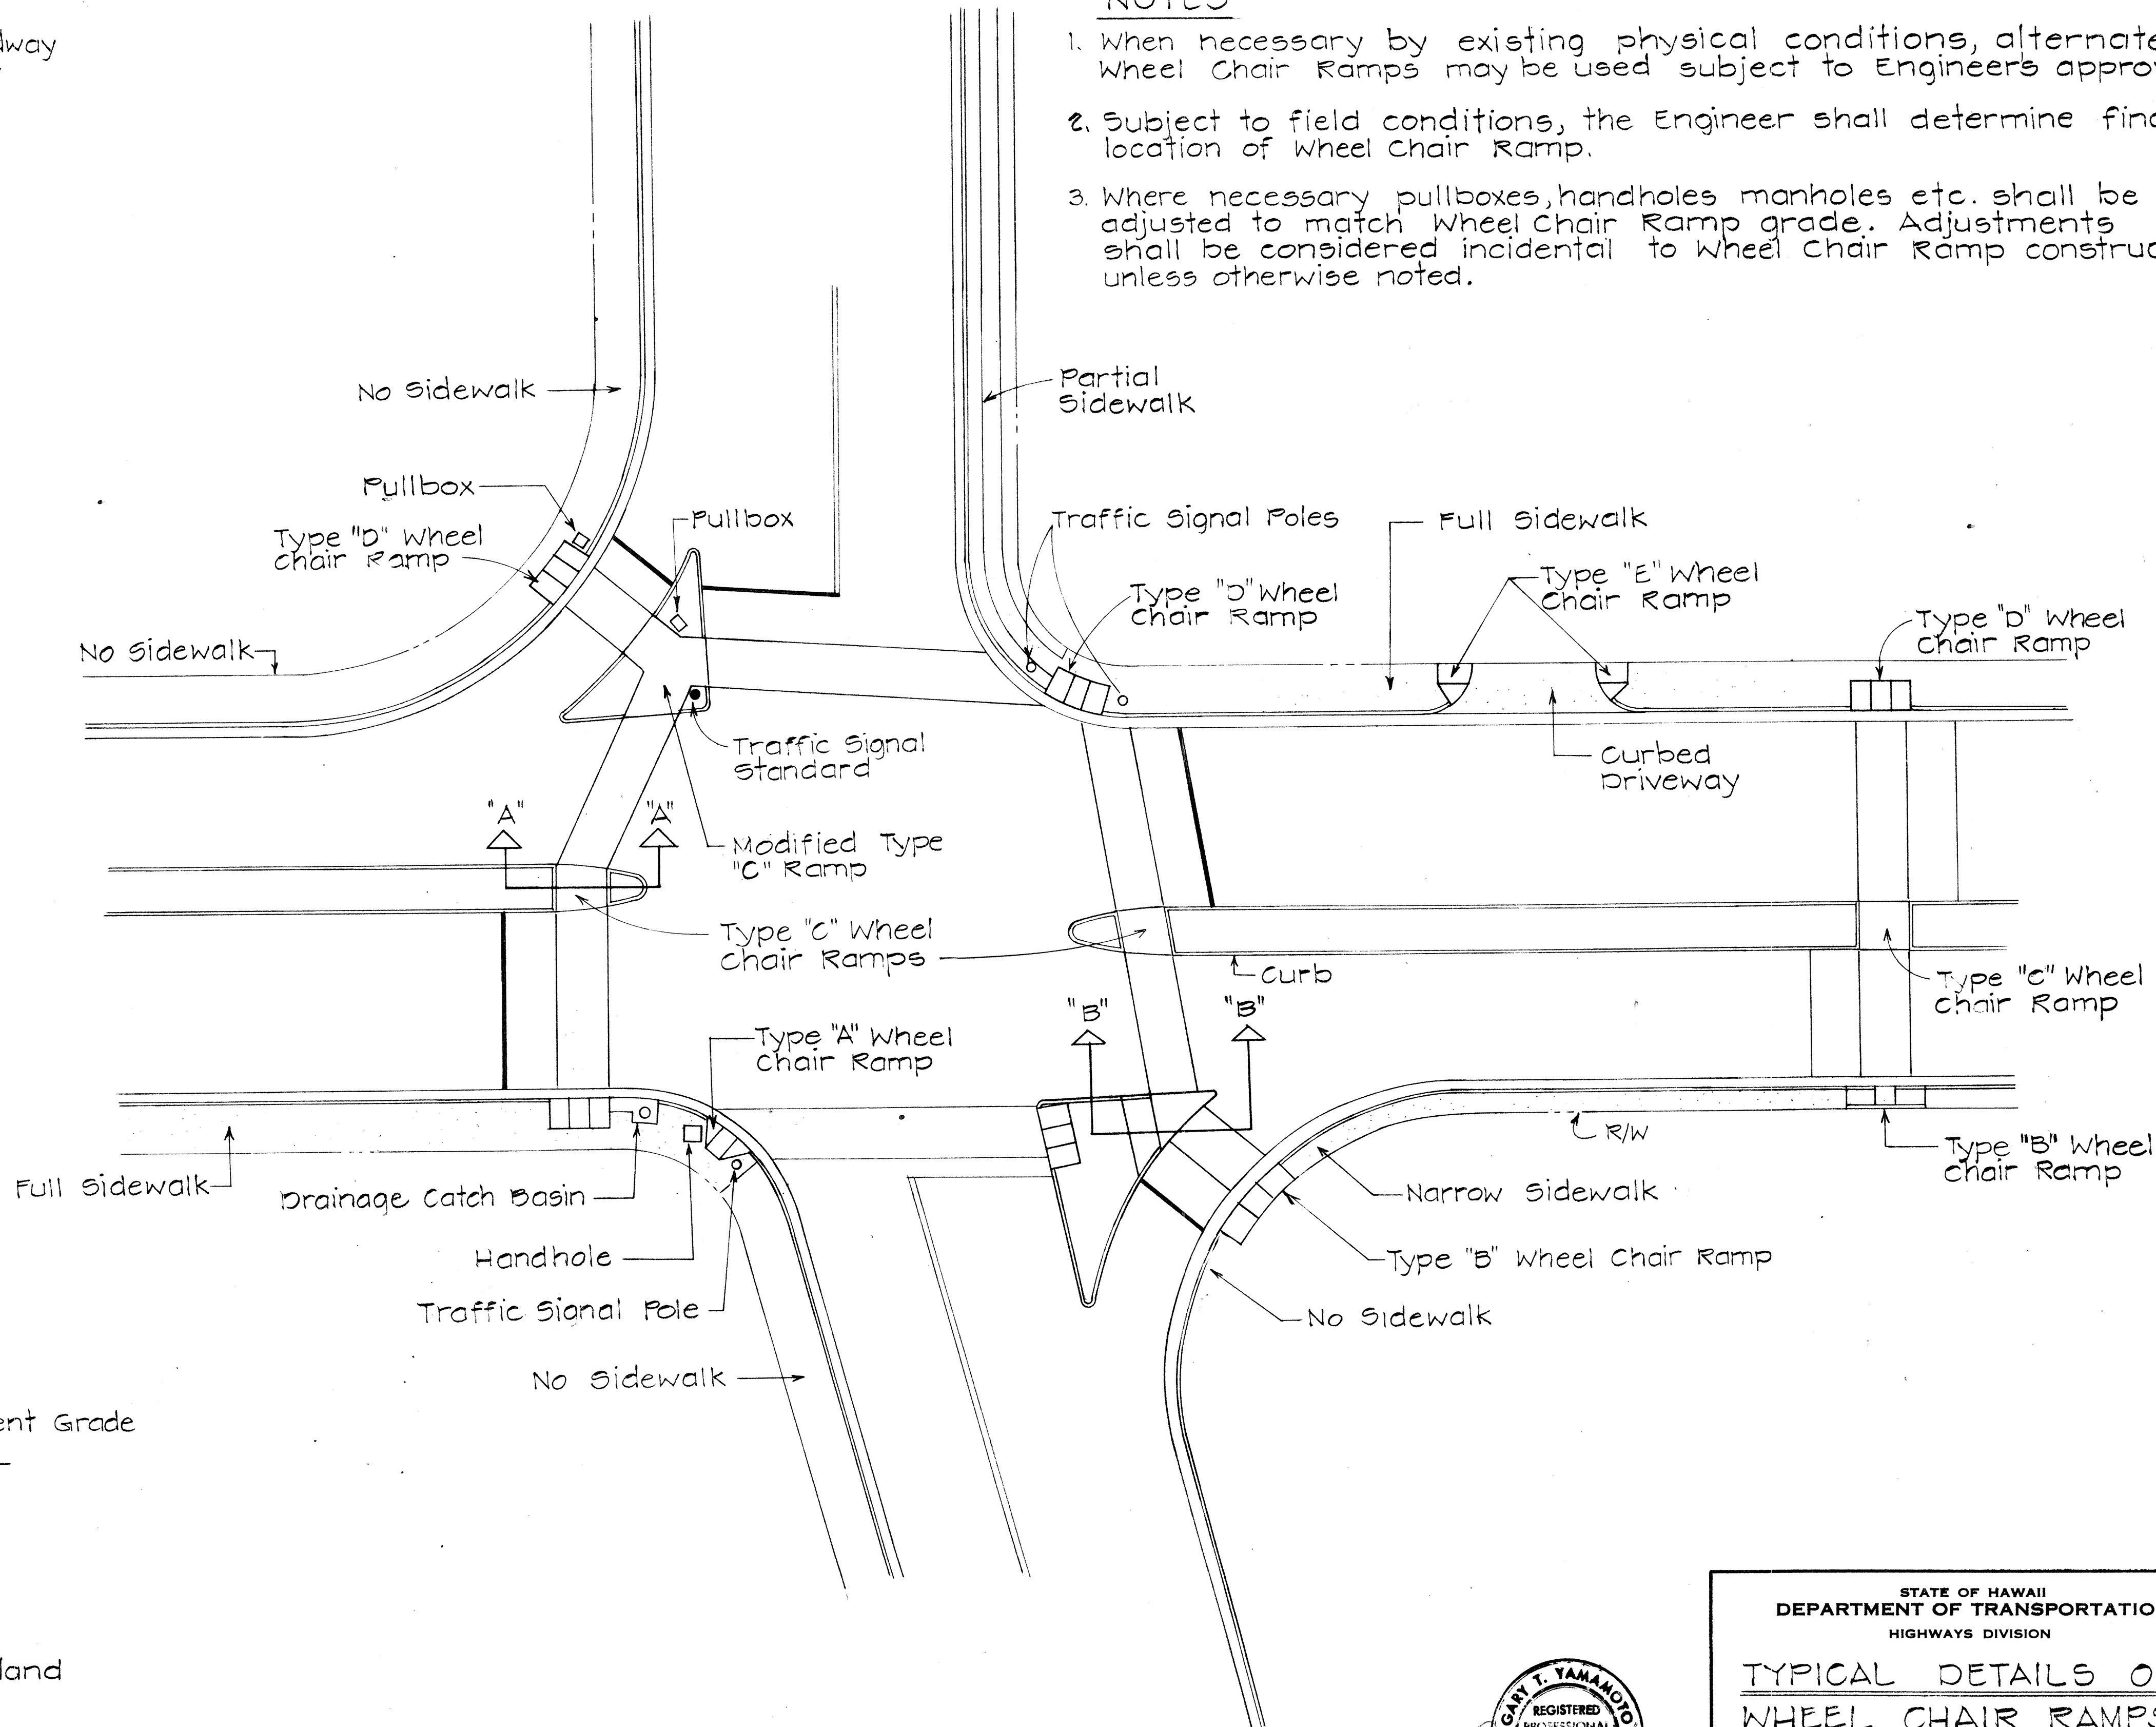

TYPICAL WHEEL CHAIR RAMPS

Scale: 1" = 20'

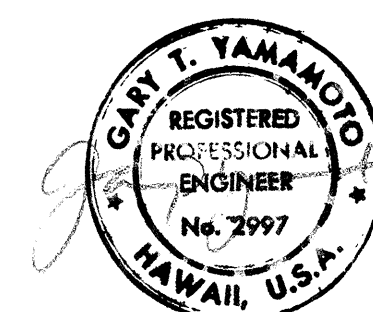



STATE OF HAWAII
DEPARTMENT OF TRANSPORTATION
HIGHWAYS DIVISION

TYPICAL DETAILS OF WHEEL CHAIR RAMPS


Scale: As Shown May, 1978

SHEET NO. 1 OF 15 SHEETS


FED. ROAD DIST. NO.	STATE	FED. AID PROJ. NO.	FISCAL YEAR	SHEET NO.	TOTAL SHEETS
HAWAII	HAW.	TQF-F-078-1(18)	1978	29	266

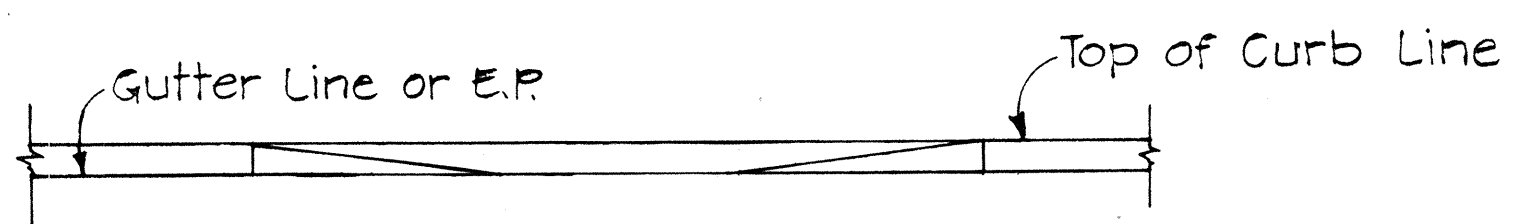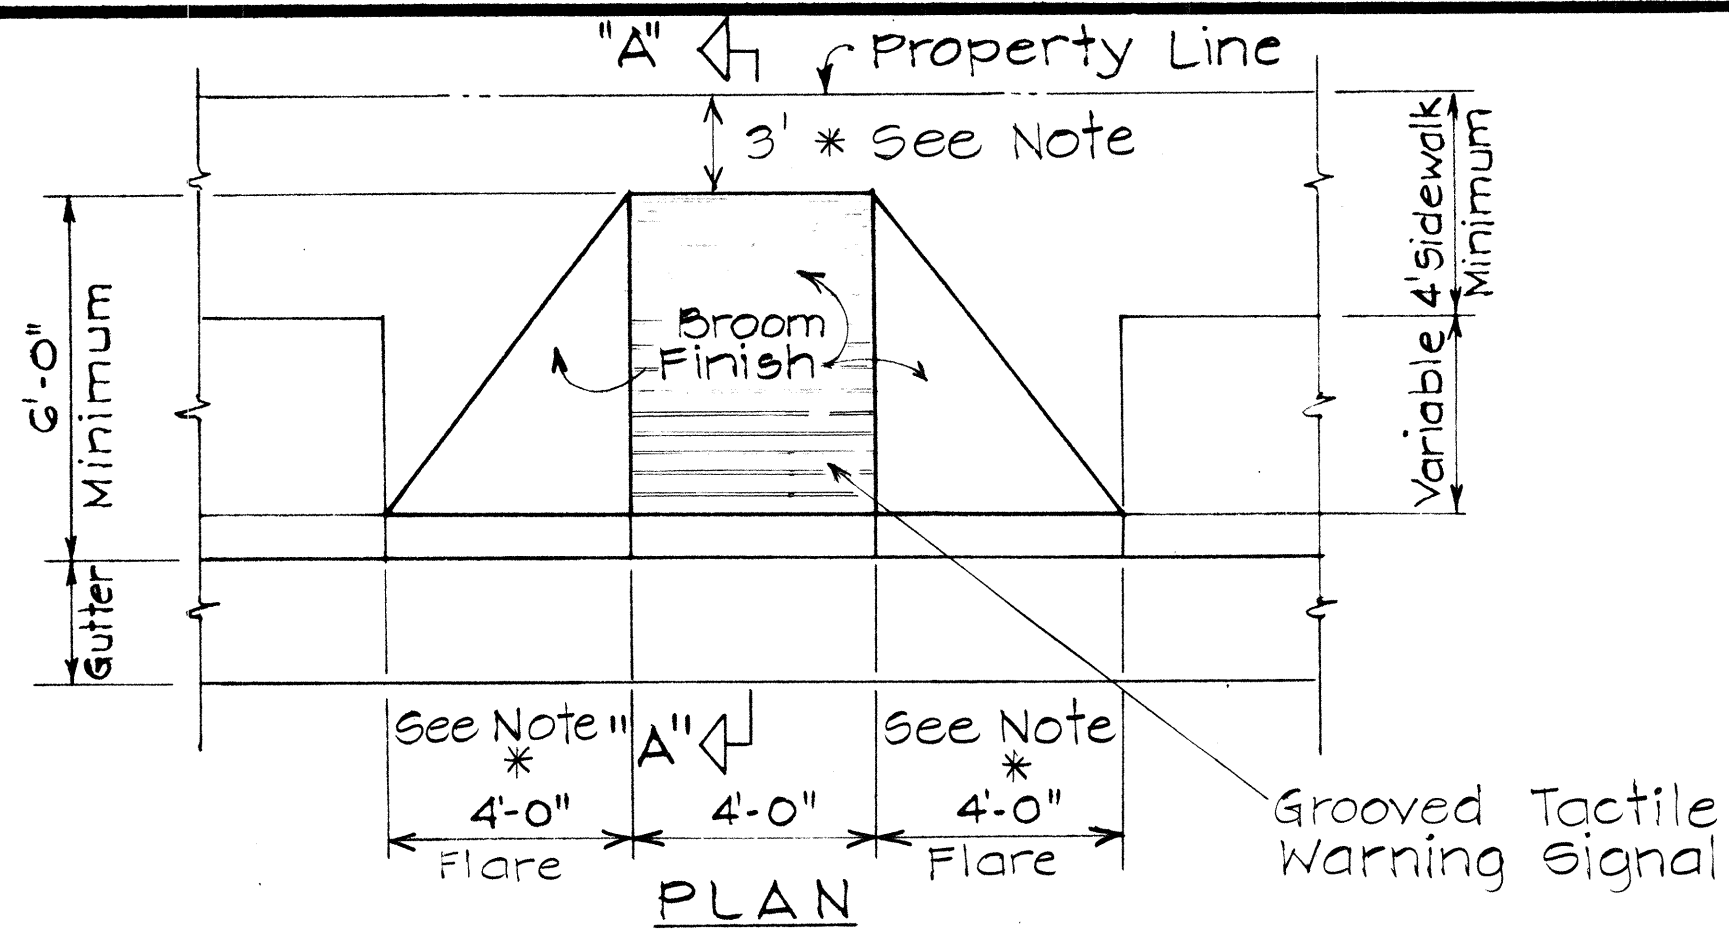



* Where dimension is less than 3', Flare width shall be 3'

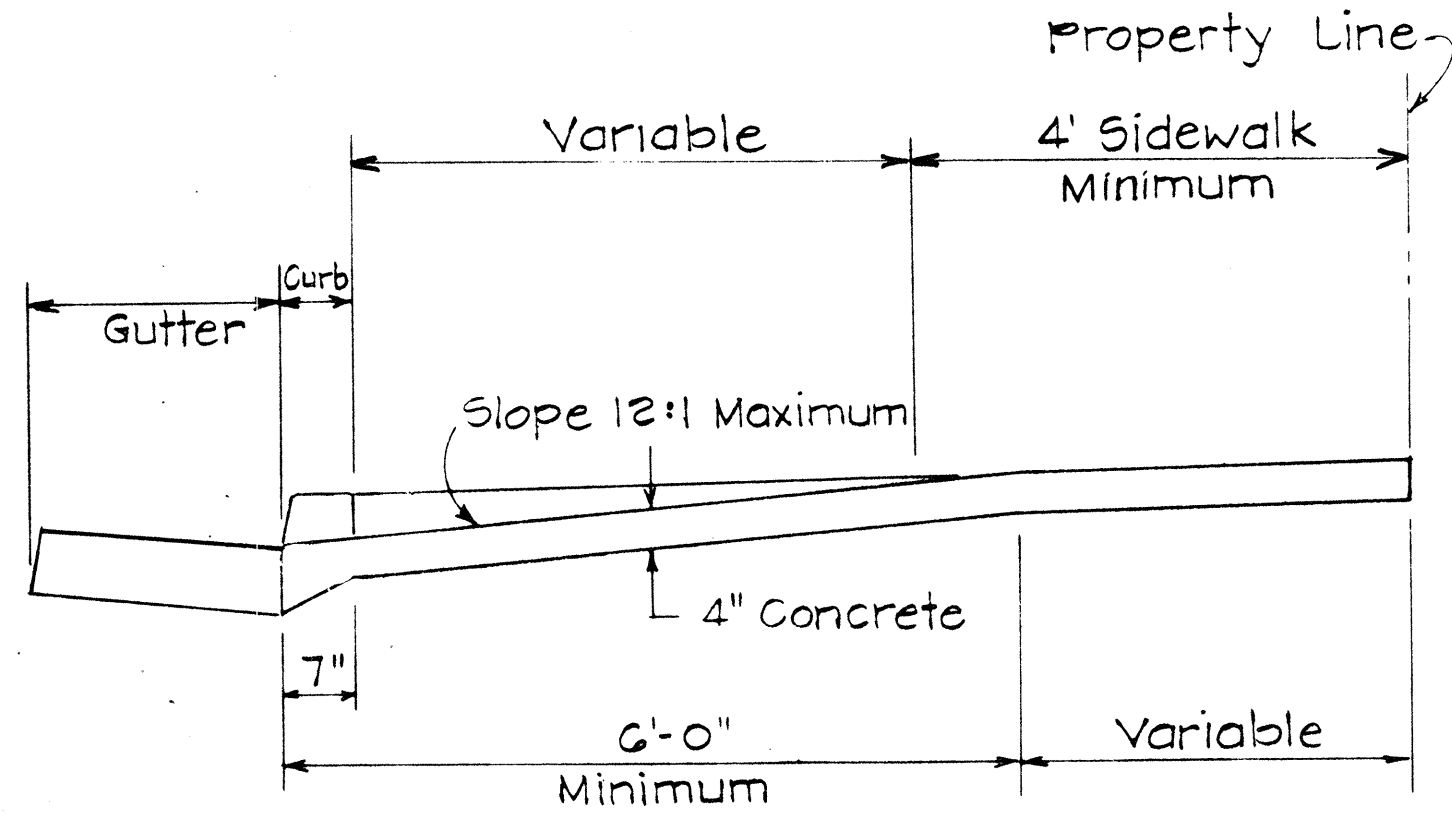




WHEELCHAIR RAMP - TYPE "A"
USE WHERE OBSTRUCTIONS EXIST

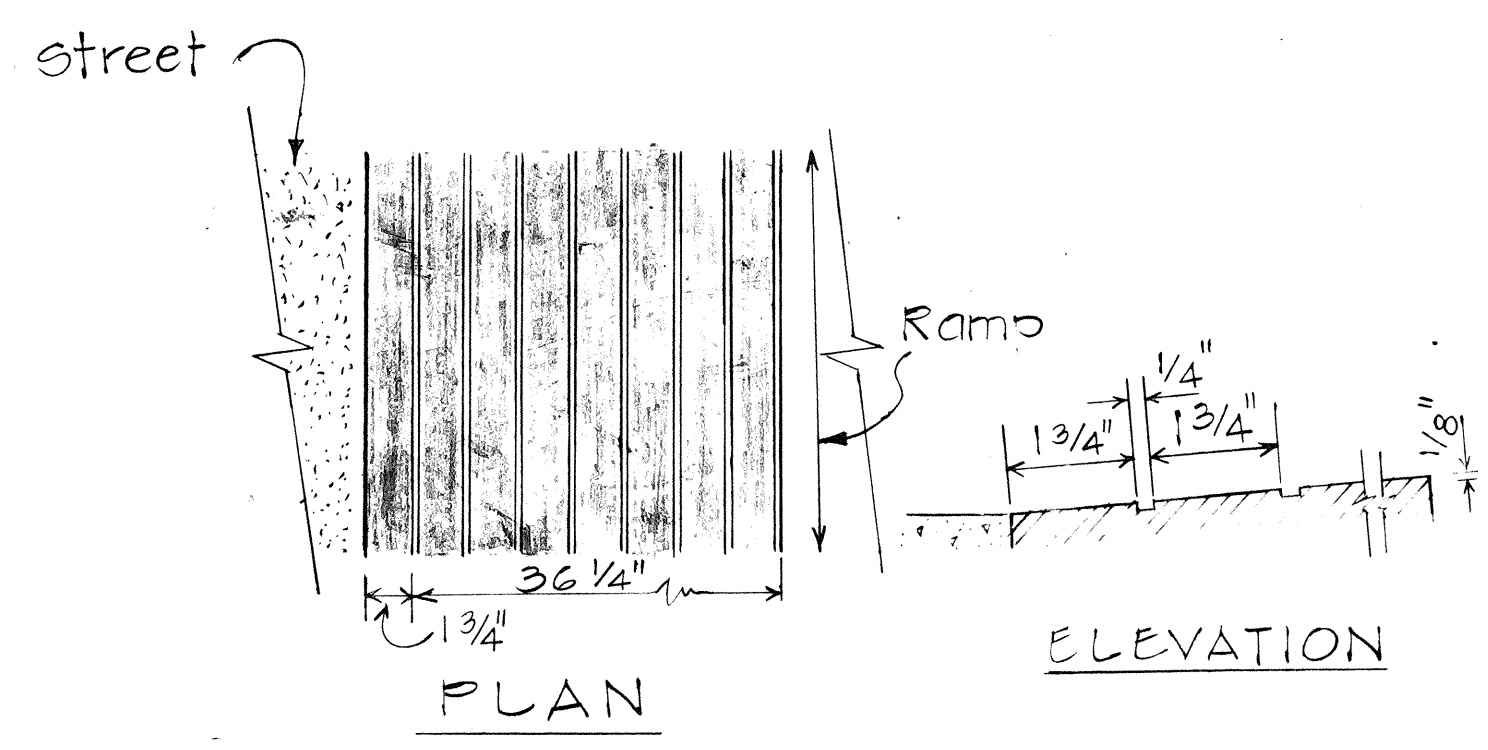



GROOVED TACTILE WARNING SIGNAL

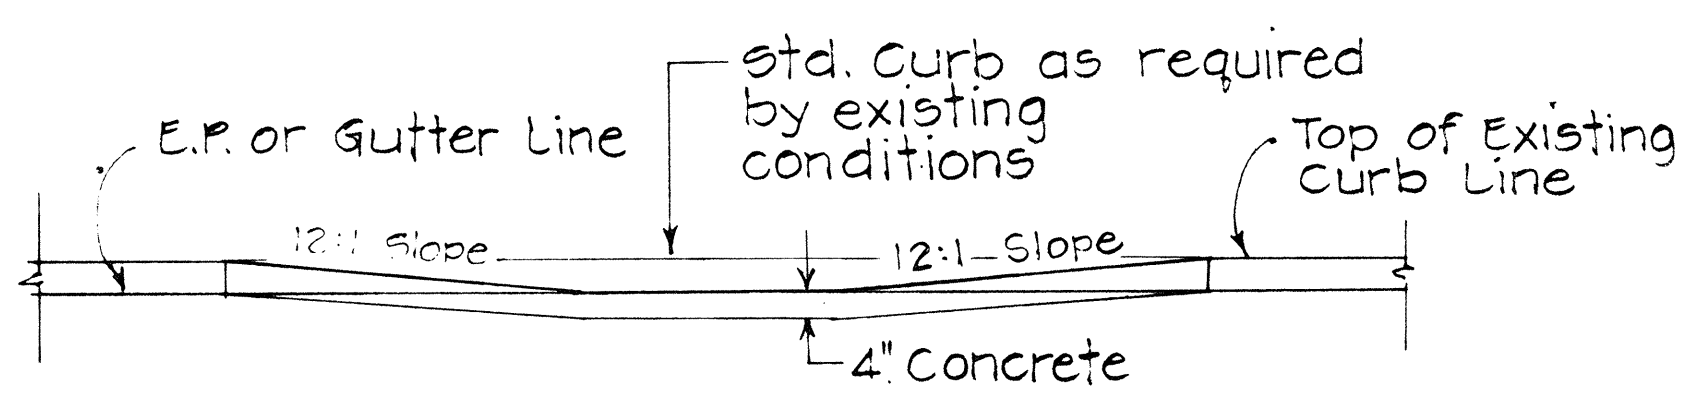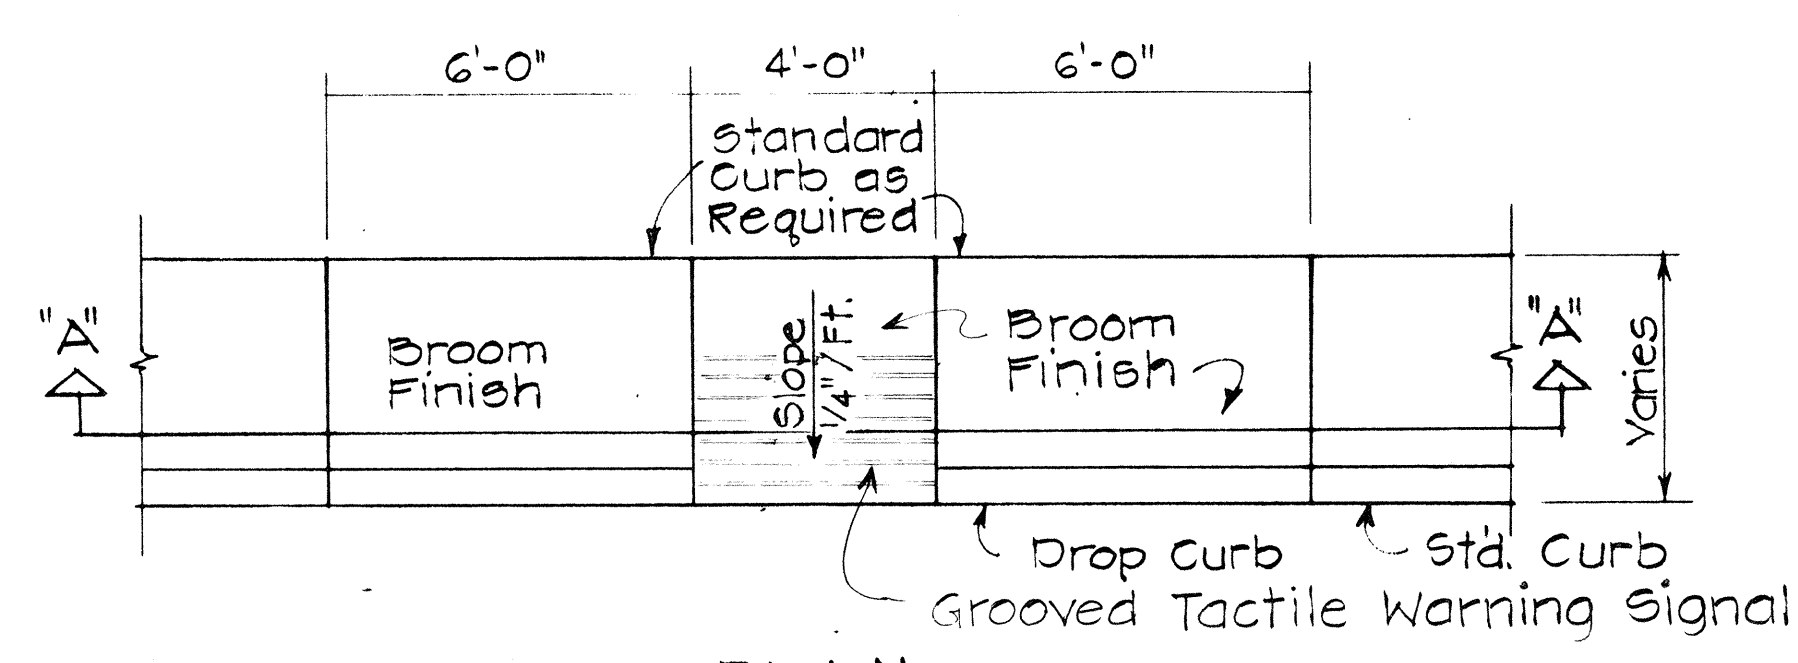


WHEELCHAIR RAMP - TYPE "B"
USE AT SIDEWALKS WITH LESS THAN 6'-0" WIDTH

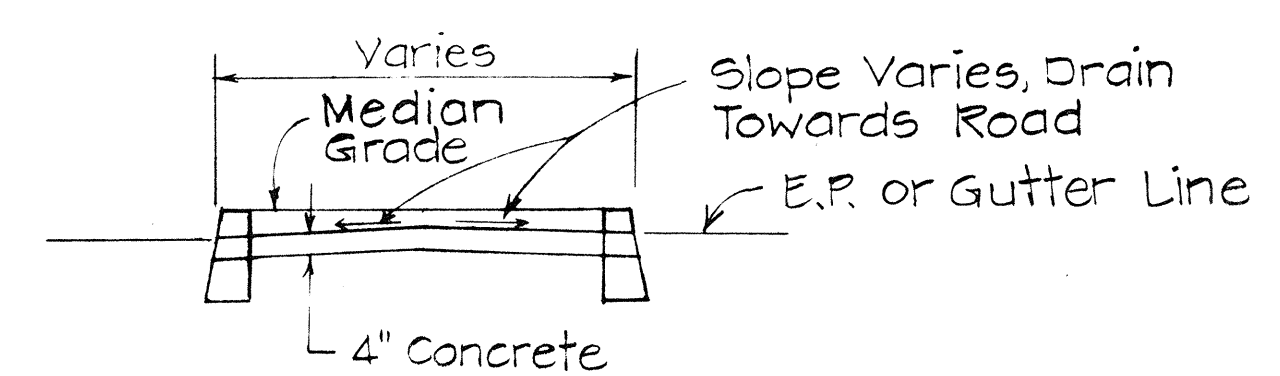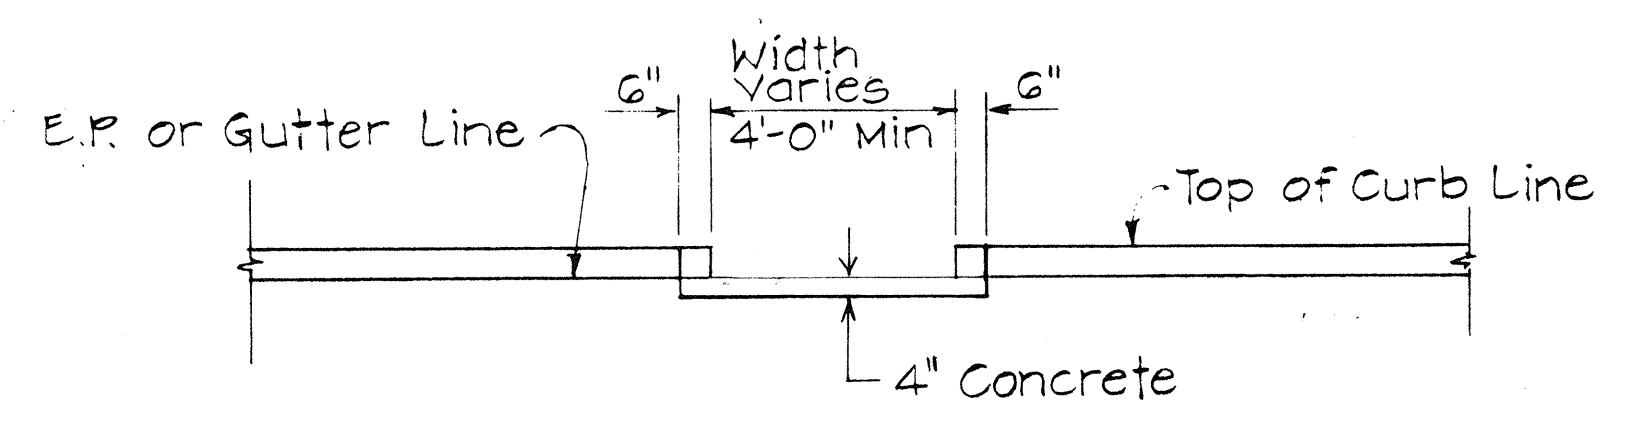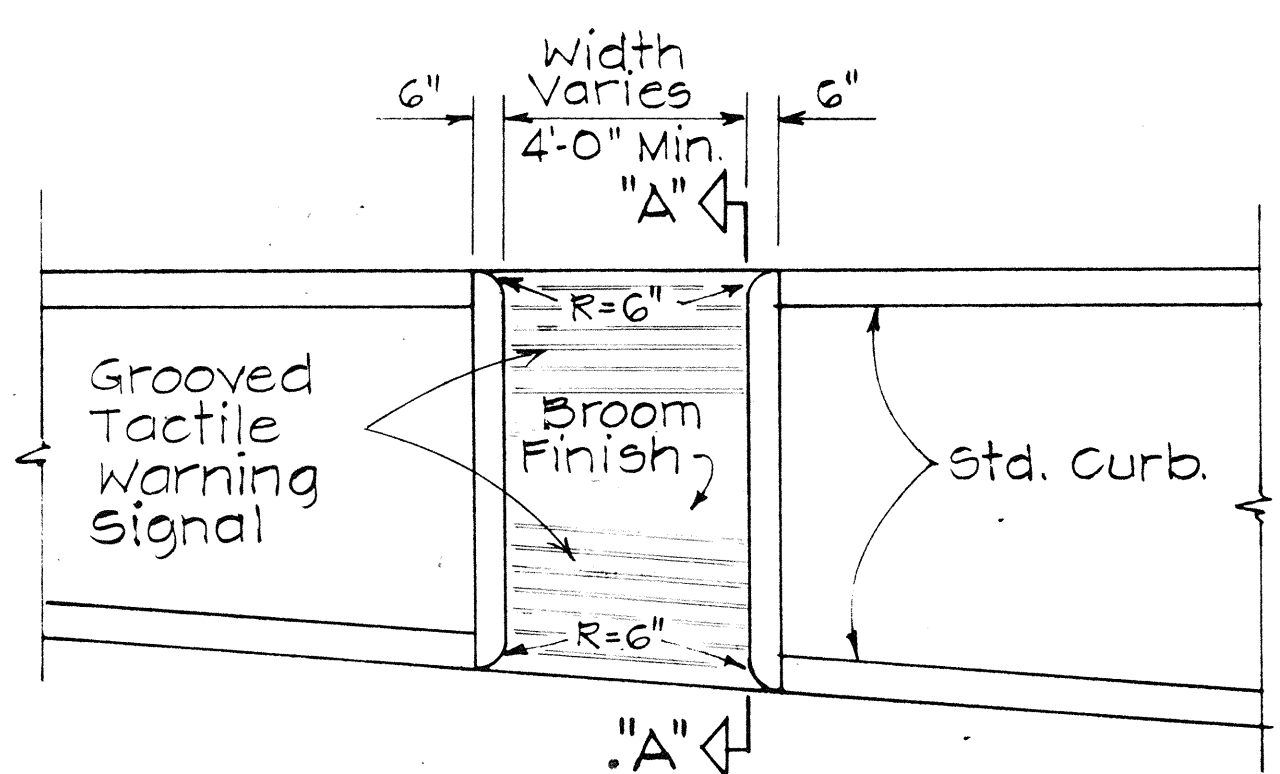


WHEELCHAIR RAMP - TYPE "C"
USE AT MEDIAN CROSSINGS, ISLANDS

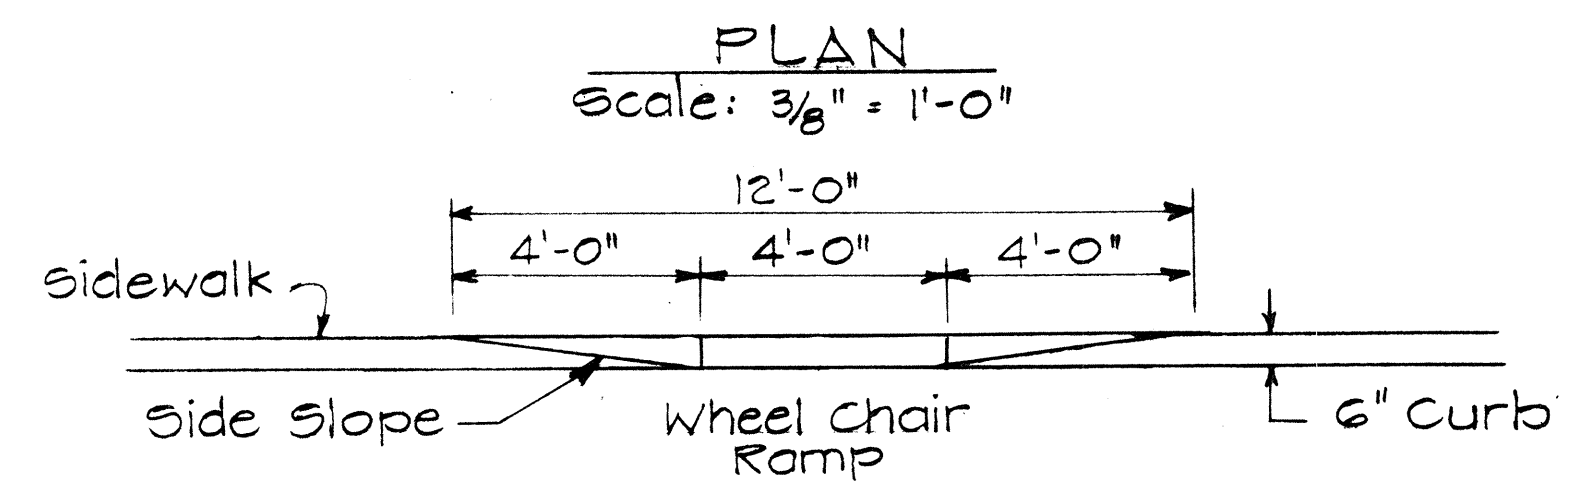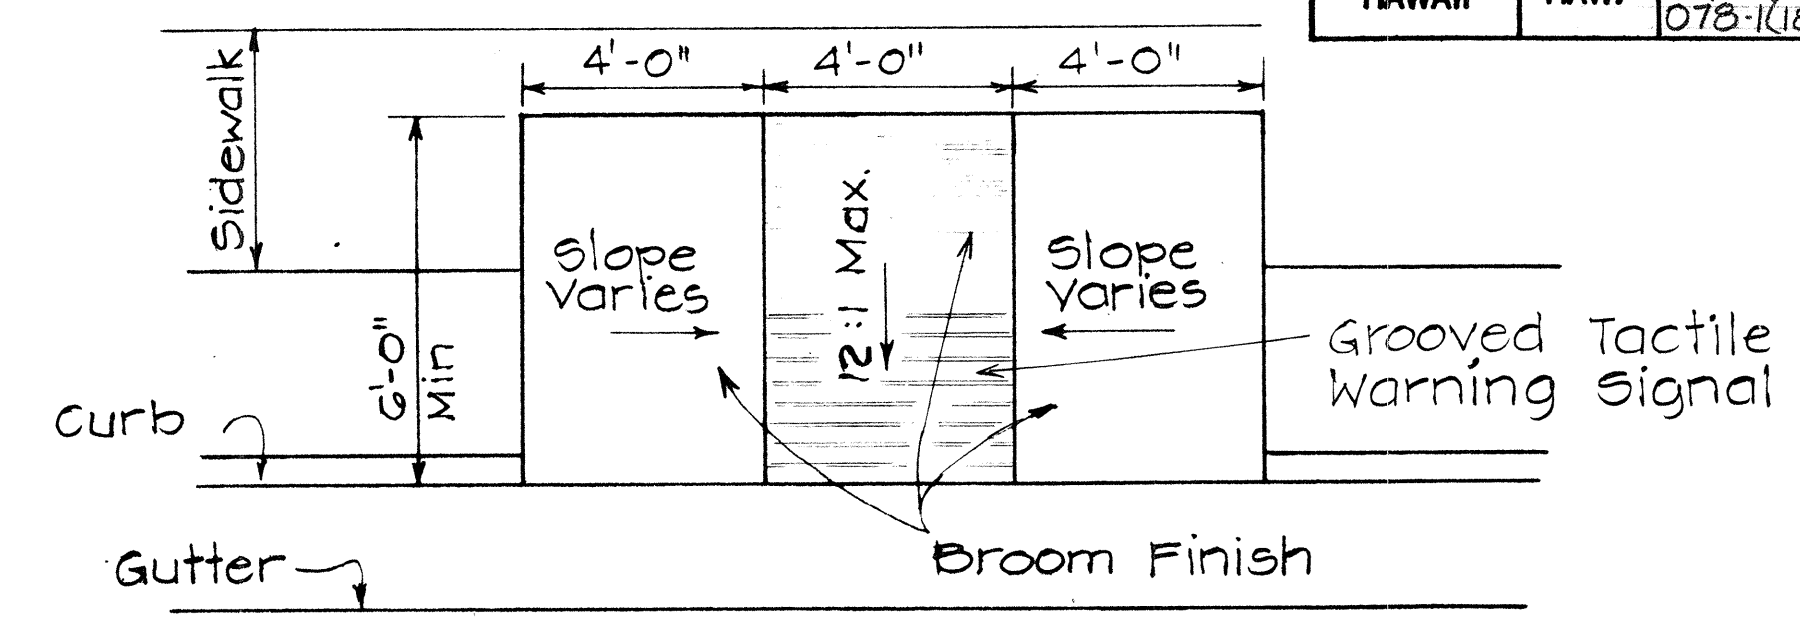

WHEELCHAIR RAMP - TYPE "D"
USE WHEN IDEAL CONDITIONS EXIST

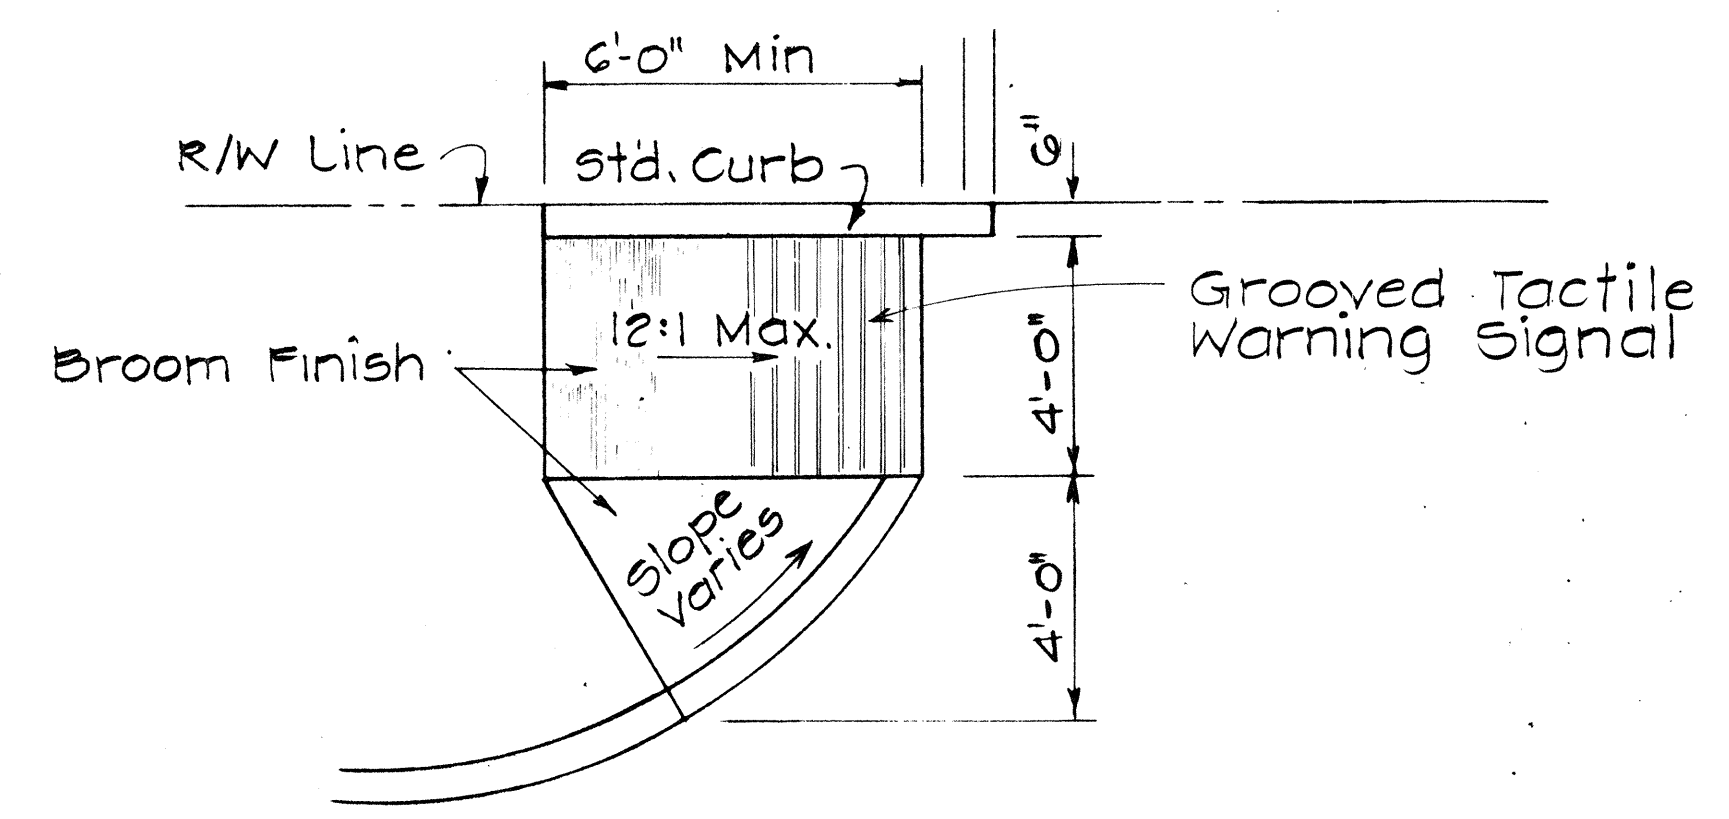

WHEELCHAIR RAMP - TYPE "E"
USE AT CURBED DRIVEWAYS
Scale: 3/8" = 1'-0"

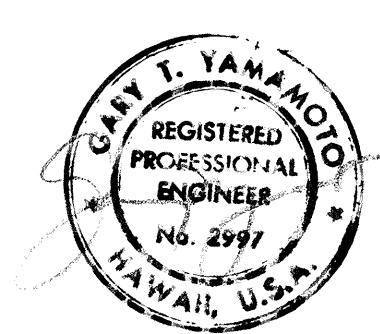

STATE OF HAWAII
DEPARTMENT OF TRANSPORTATION
HIGHWAYS DIVISION

**TYPICAL DETAILS OF
WHEEL CHAIR RAMPS**

Scale: As Shown May, 1978
SHEET NO. 2 OF 15 SHEETS