



FED. ROAD DIST. NO.	STATE	PROJ. NO.	FISCAL YEAR	SHEET NO.	TOTAL SHEETS
HAWAII	HAW.	H201A-01-06M	2008	15	64

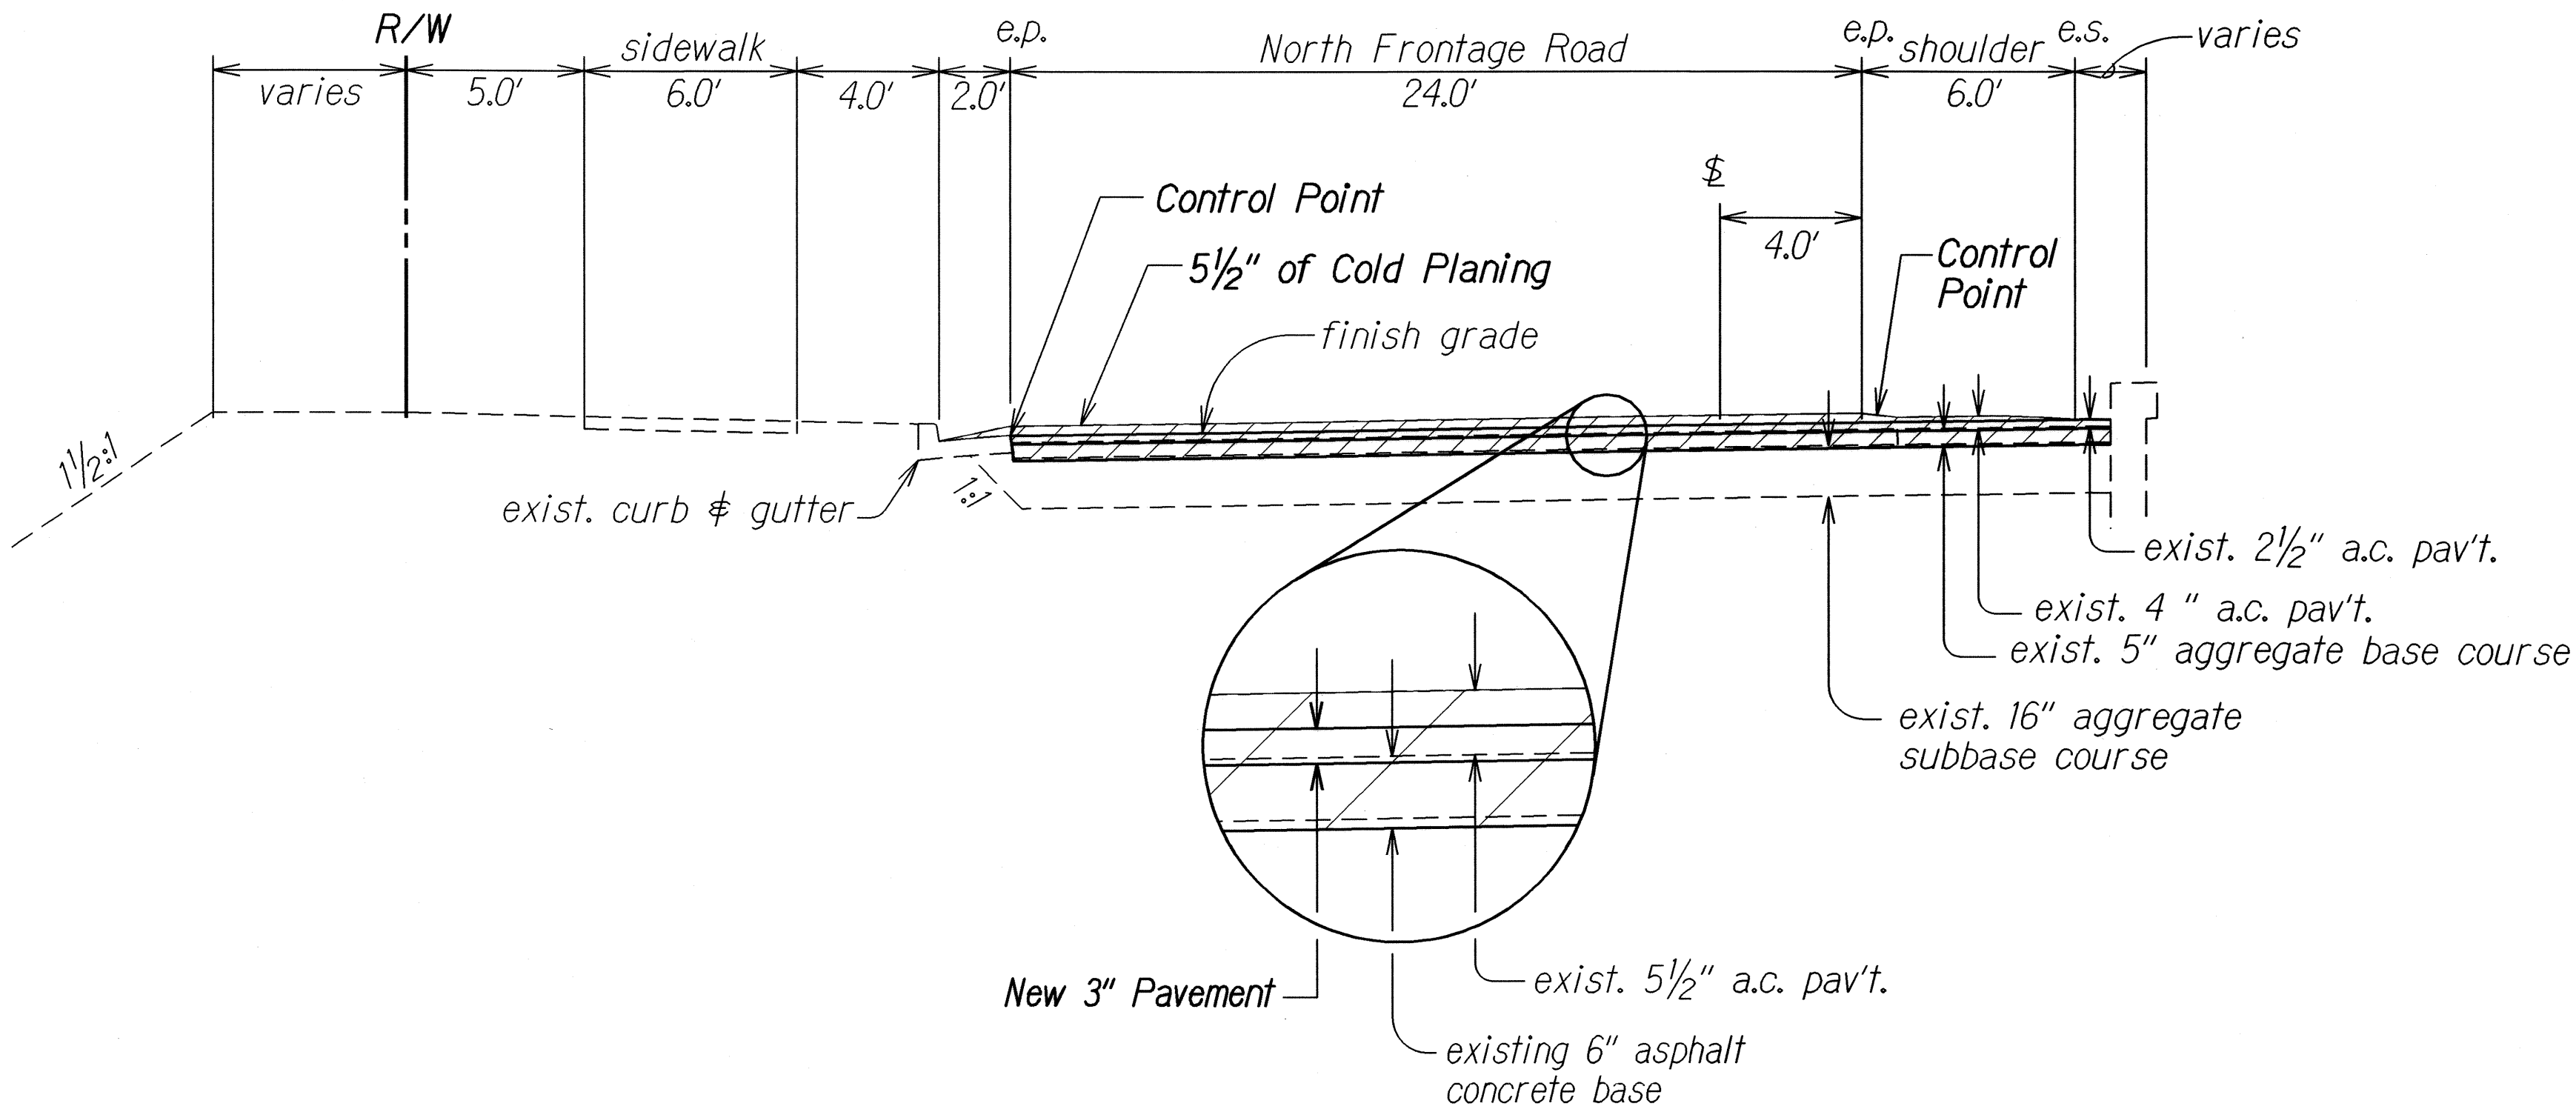

**TYPICAL SECTION
NORTH FRONTAGE ROAD
Sta. 1+90± to Sta. 34+06.62
Scale: 1/4"=1'**

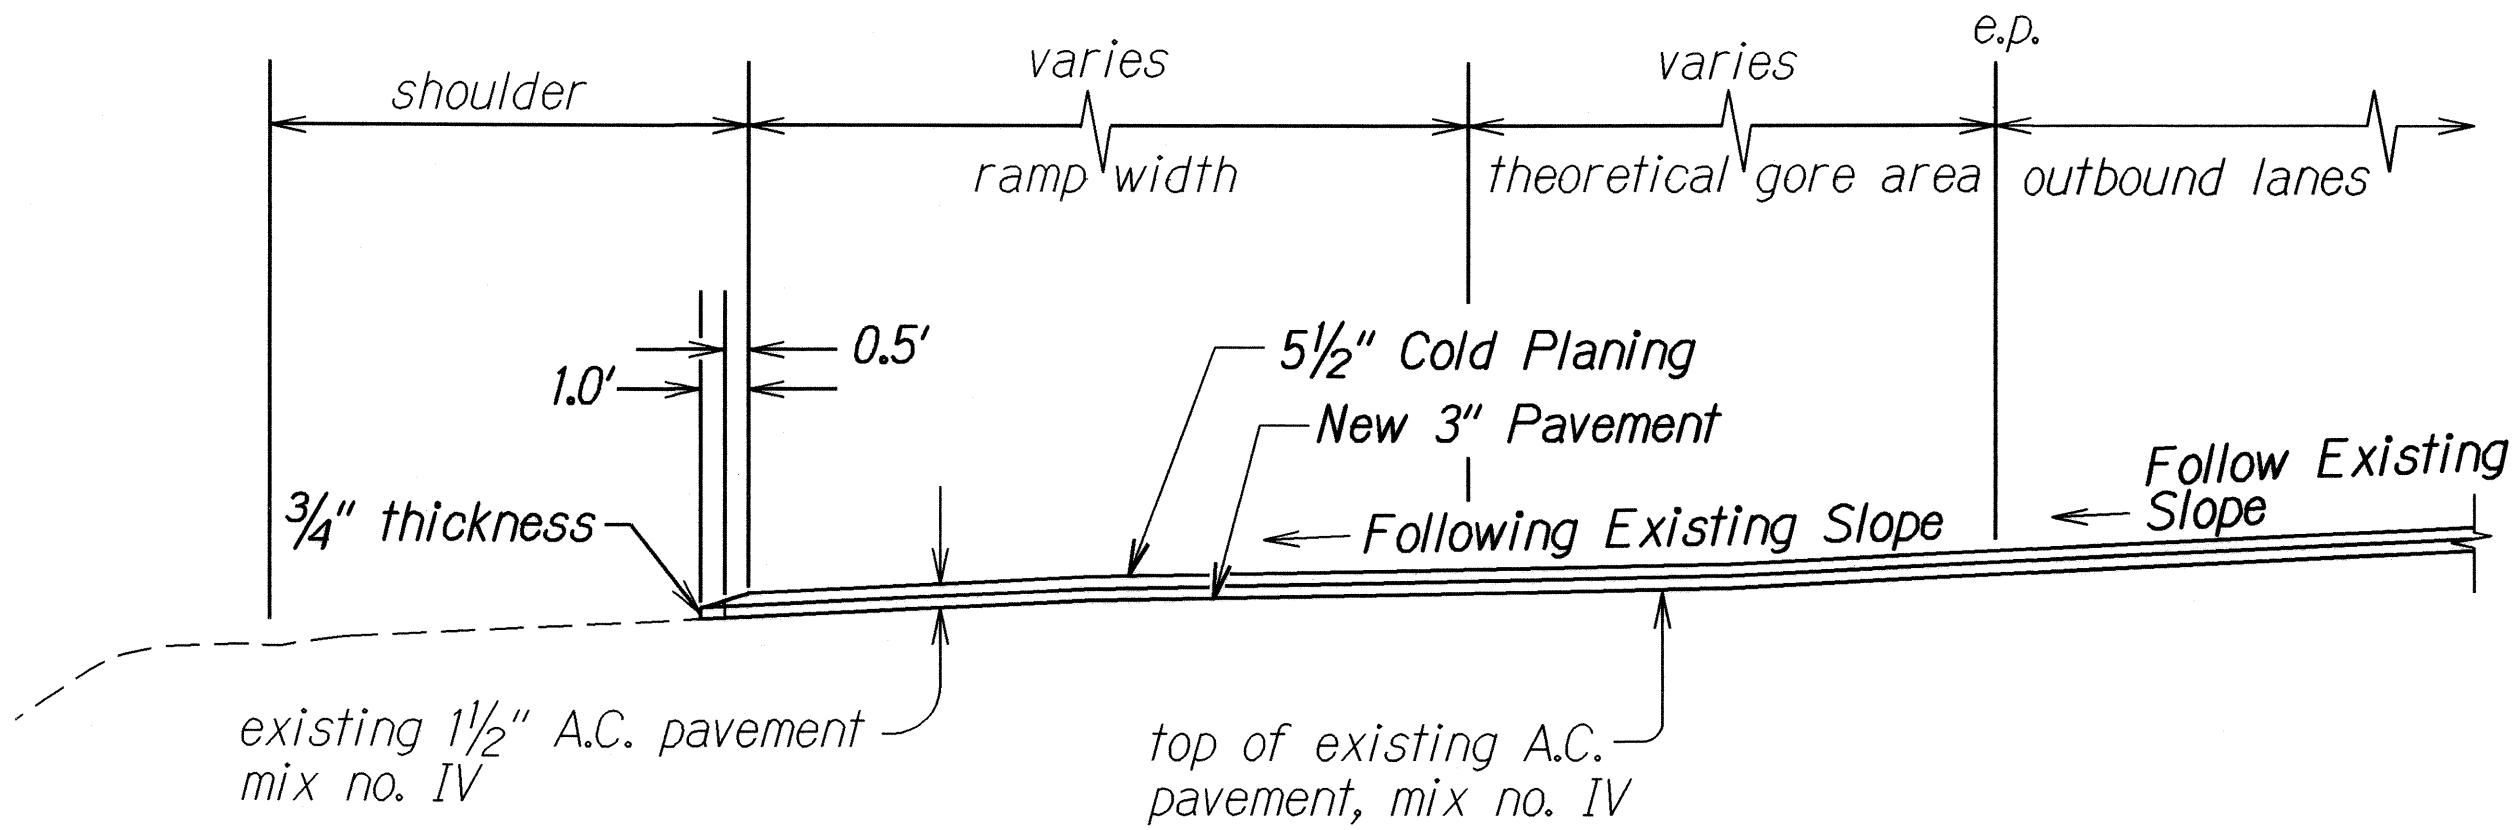

**TYPICAL SECTION THROUGH RAMP GORE AREA
Scale: 1/4"=1'**

- Notes:**
1. Maintain existing slopes on the ramp and gore area.
 2. Transition ramp pavement to existing outbound lanes in gore area.

STATE OF HAWAII
DEPARTMENT OF TRANSPORTATION
HIGHWAYS DIVISION

TYPICAL SECTIONS
MOANALUA FREEWAY
NORTH FRONTAGE ROAD RESURFACING
Vicinity of Ala Aolani to Vicinity of Ala Kapuna
Project No. H201A-01-06M
Scale: 1/4" = 1' Date: May, 2008

SHEET No. 1 OF 1 SHEETS

SURVEY PLOTTED BY	DATE
DESIGNED BY	
TRACED BY	
NOTE BOOK	
DESIGNED BY	
QUANTITIES BY	
CHECKED BY	
ORIGINAL PLAN	
NOTE BOOK	
DESIGNED BY	
QUANTITIES BY	
CHECKED BY	