

## NOTES

Supply flue



Clamp  
(Typ. for  
2 each port)  
NIC

Supply flue  
balancing plate  
(NIC)

Adjust to dimensions  
shown in the specifications.


DETAIL

Scale: None

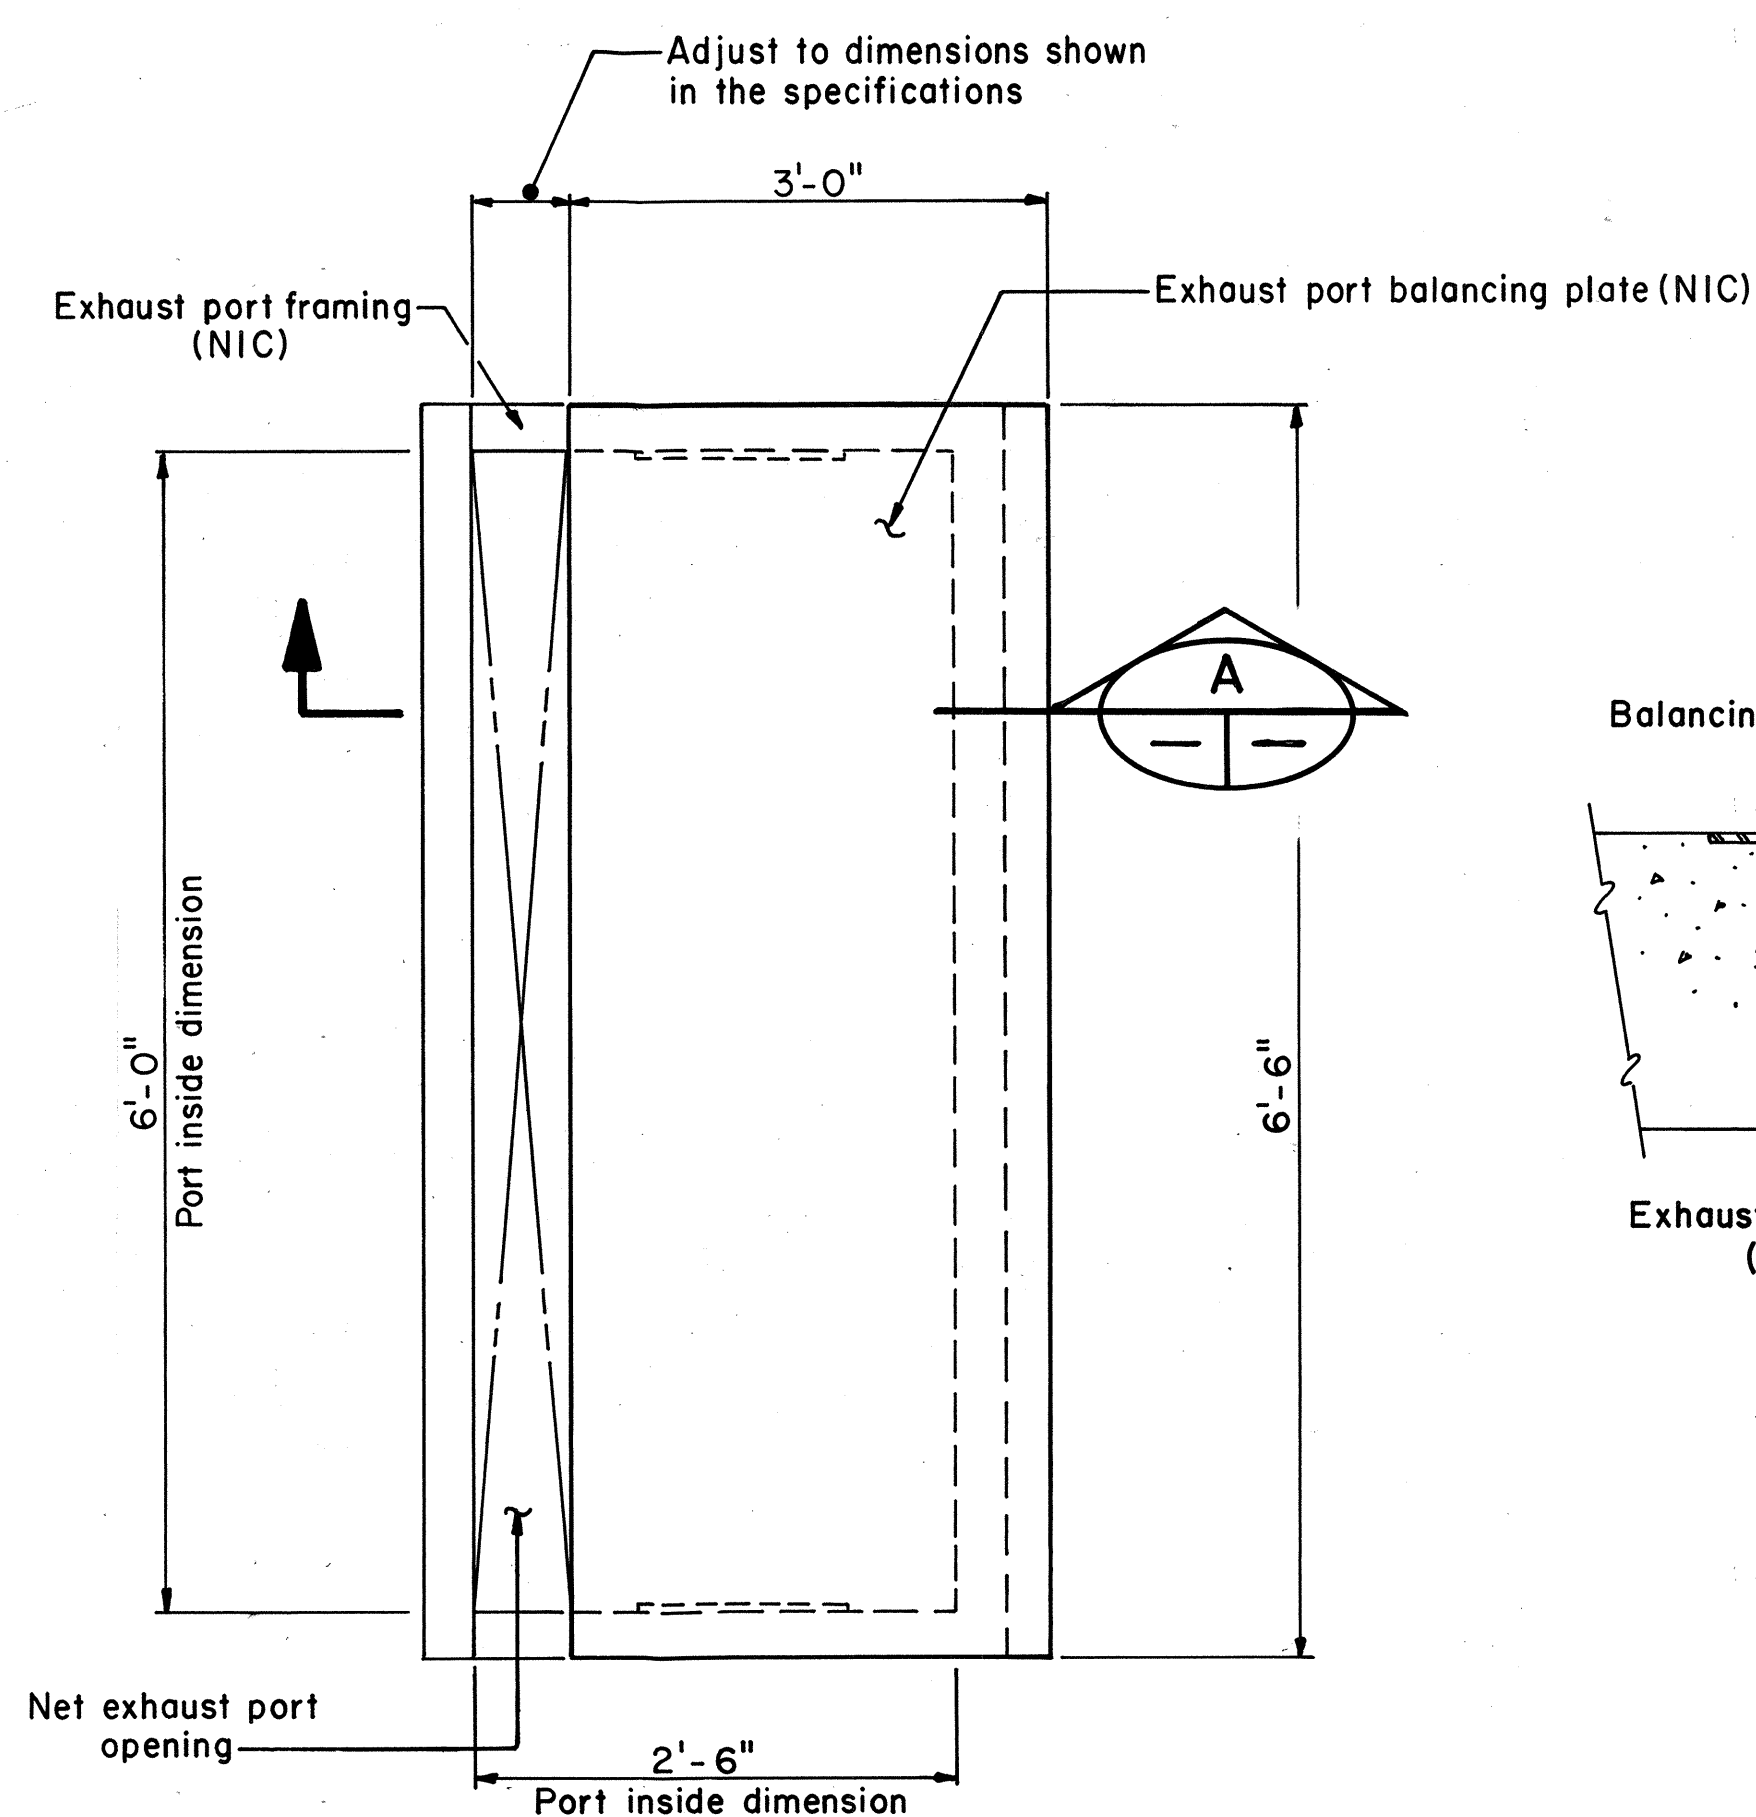



DETAIL  3


Scale: None

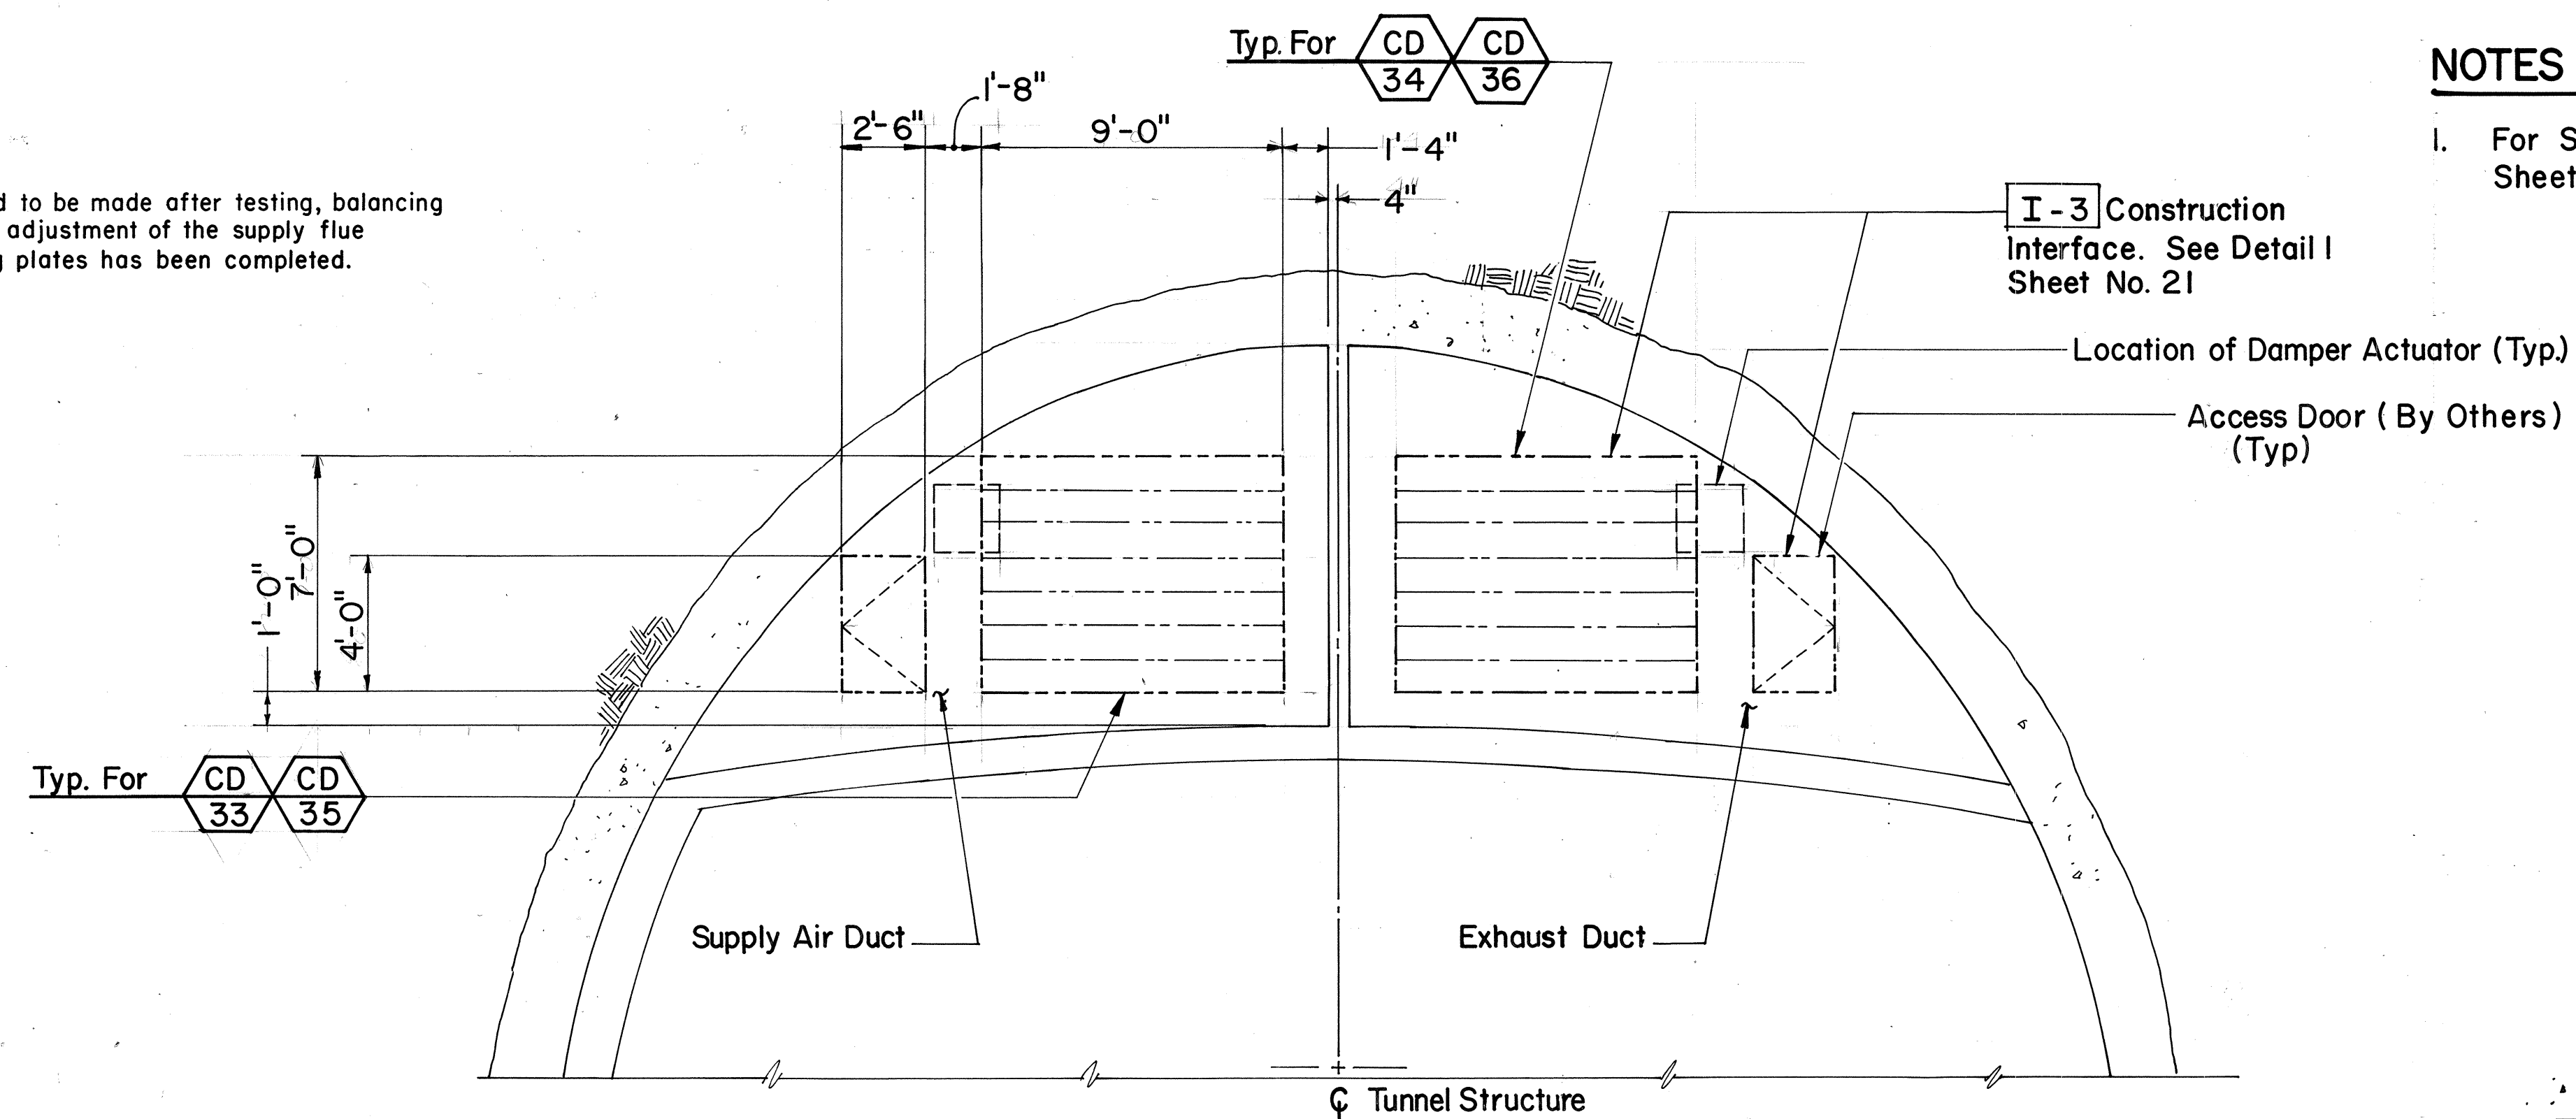

**TYPICAL BULKHEAD DAMPER DETAIL** 2  
Scale: 1/4" = 1'-0" 2 | 22

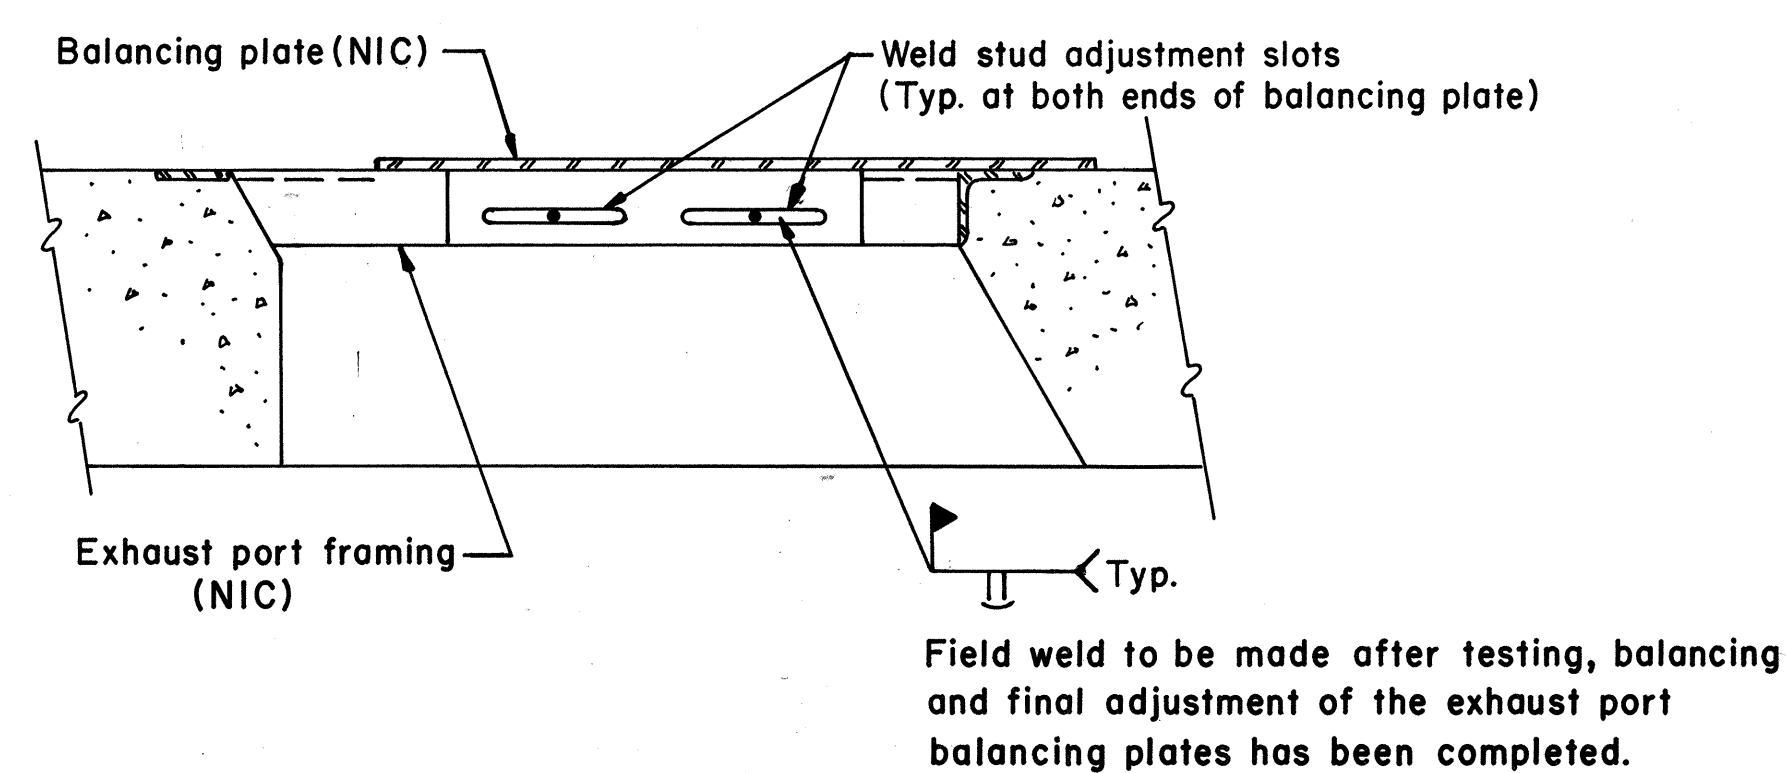

SECTION 

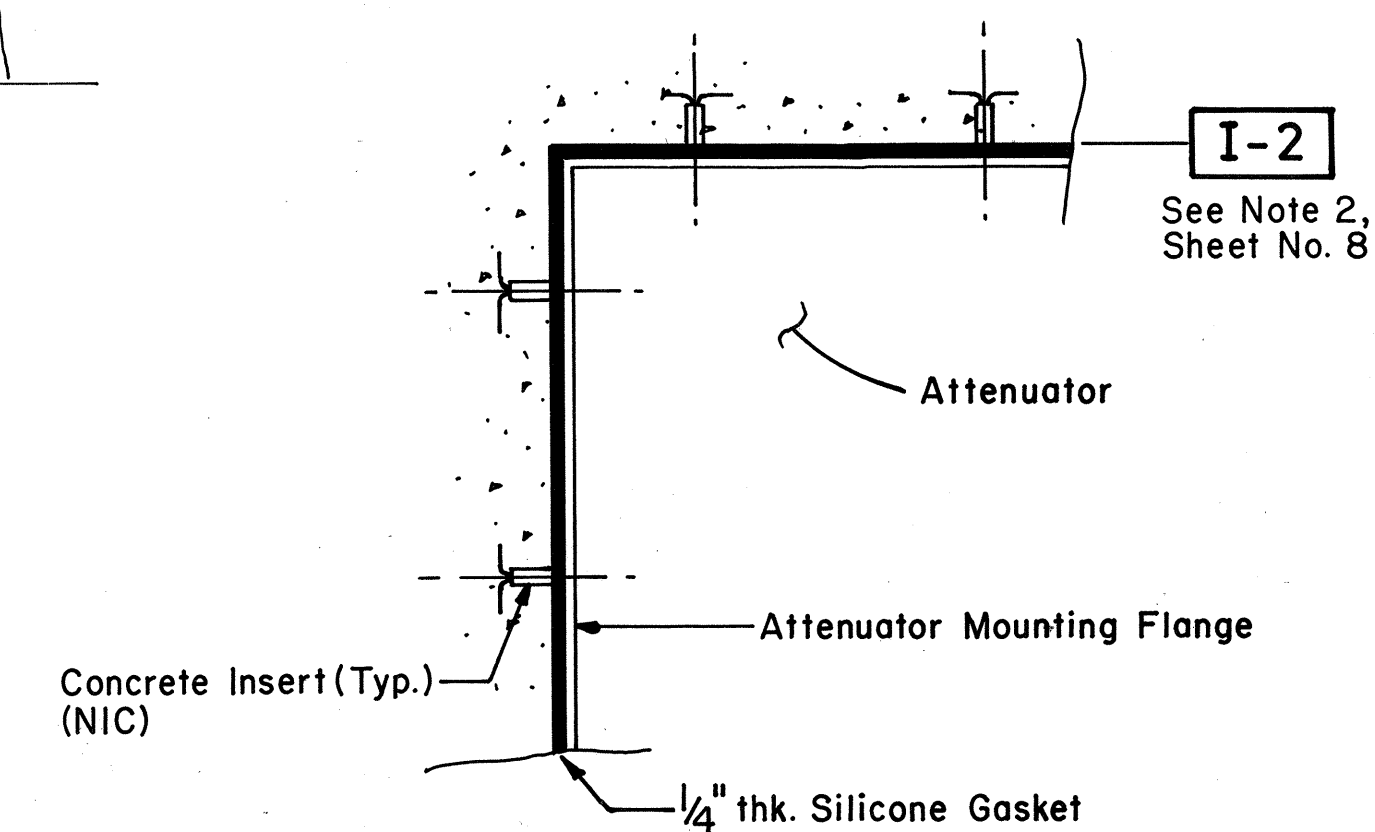

DETAIL 

Scale: None

STATE OF HAWAII  
DEPARTMENT OF TRANSPORTATION  
HIGHWAYS DIVISION


INTERSTATE ROUTE H-3  
F.A.I. PROJ. NO. I-H3-1 (60)

22

ORIGINAL PLAN	SURVEY PLOTTED BY	DATE
	DRAWN BY	
	TRACED BY	
	DESIGNED BY	
	QUANTITIES BY	
	CHECKED BY	
No.		



THIS WORK WAS PREPARED BY ME  
OR UNDER MY SUPERVISION

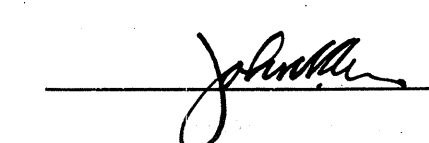

GRAPHIC SCALE:  
1' 0 1' 2' 3' 4' 5'  
6"  
1/4" = 1'-0"