
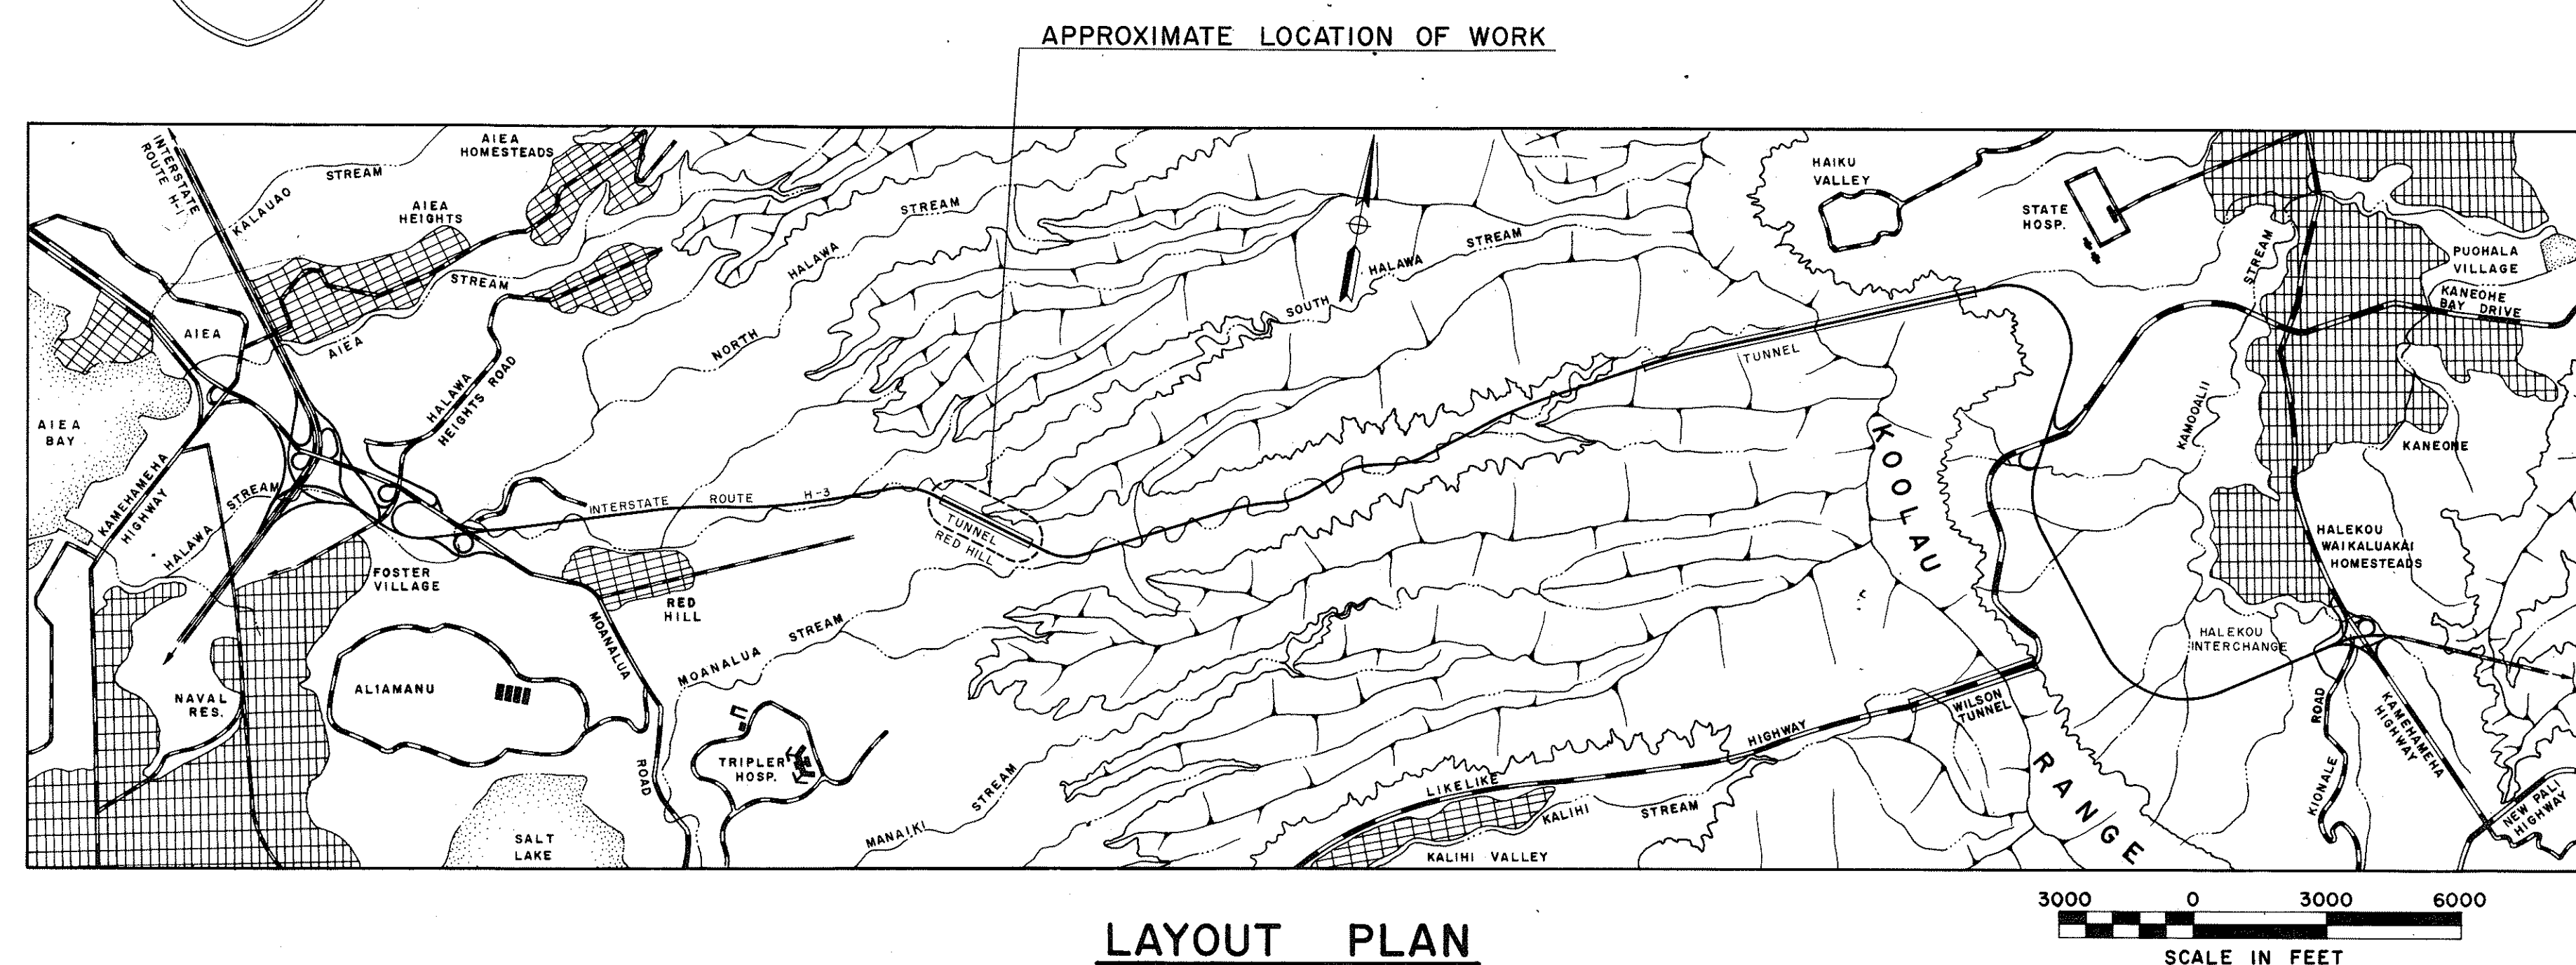
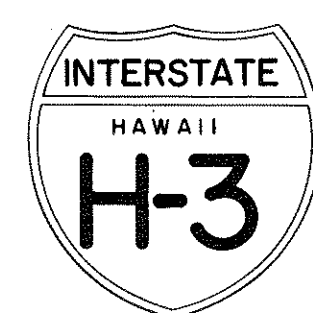


[illegible]

STATE OF HAWAII
DEPARTMENT OF TRANSPORTATION
HIGHWAYS DIVISION
HONOLULU, HAWAII

SUB - STRATA INVESTIGATION PLANS FOR
A PORTION OF
INTERSTATE ROUTE H-3
AIEA TO THE HALEKOU INTERCHANGE
(RED HILL TUNNELS)

FEDERAL AID INTERSTATE PROJECT No. I-H3-1(3)

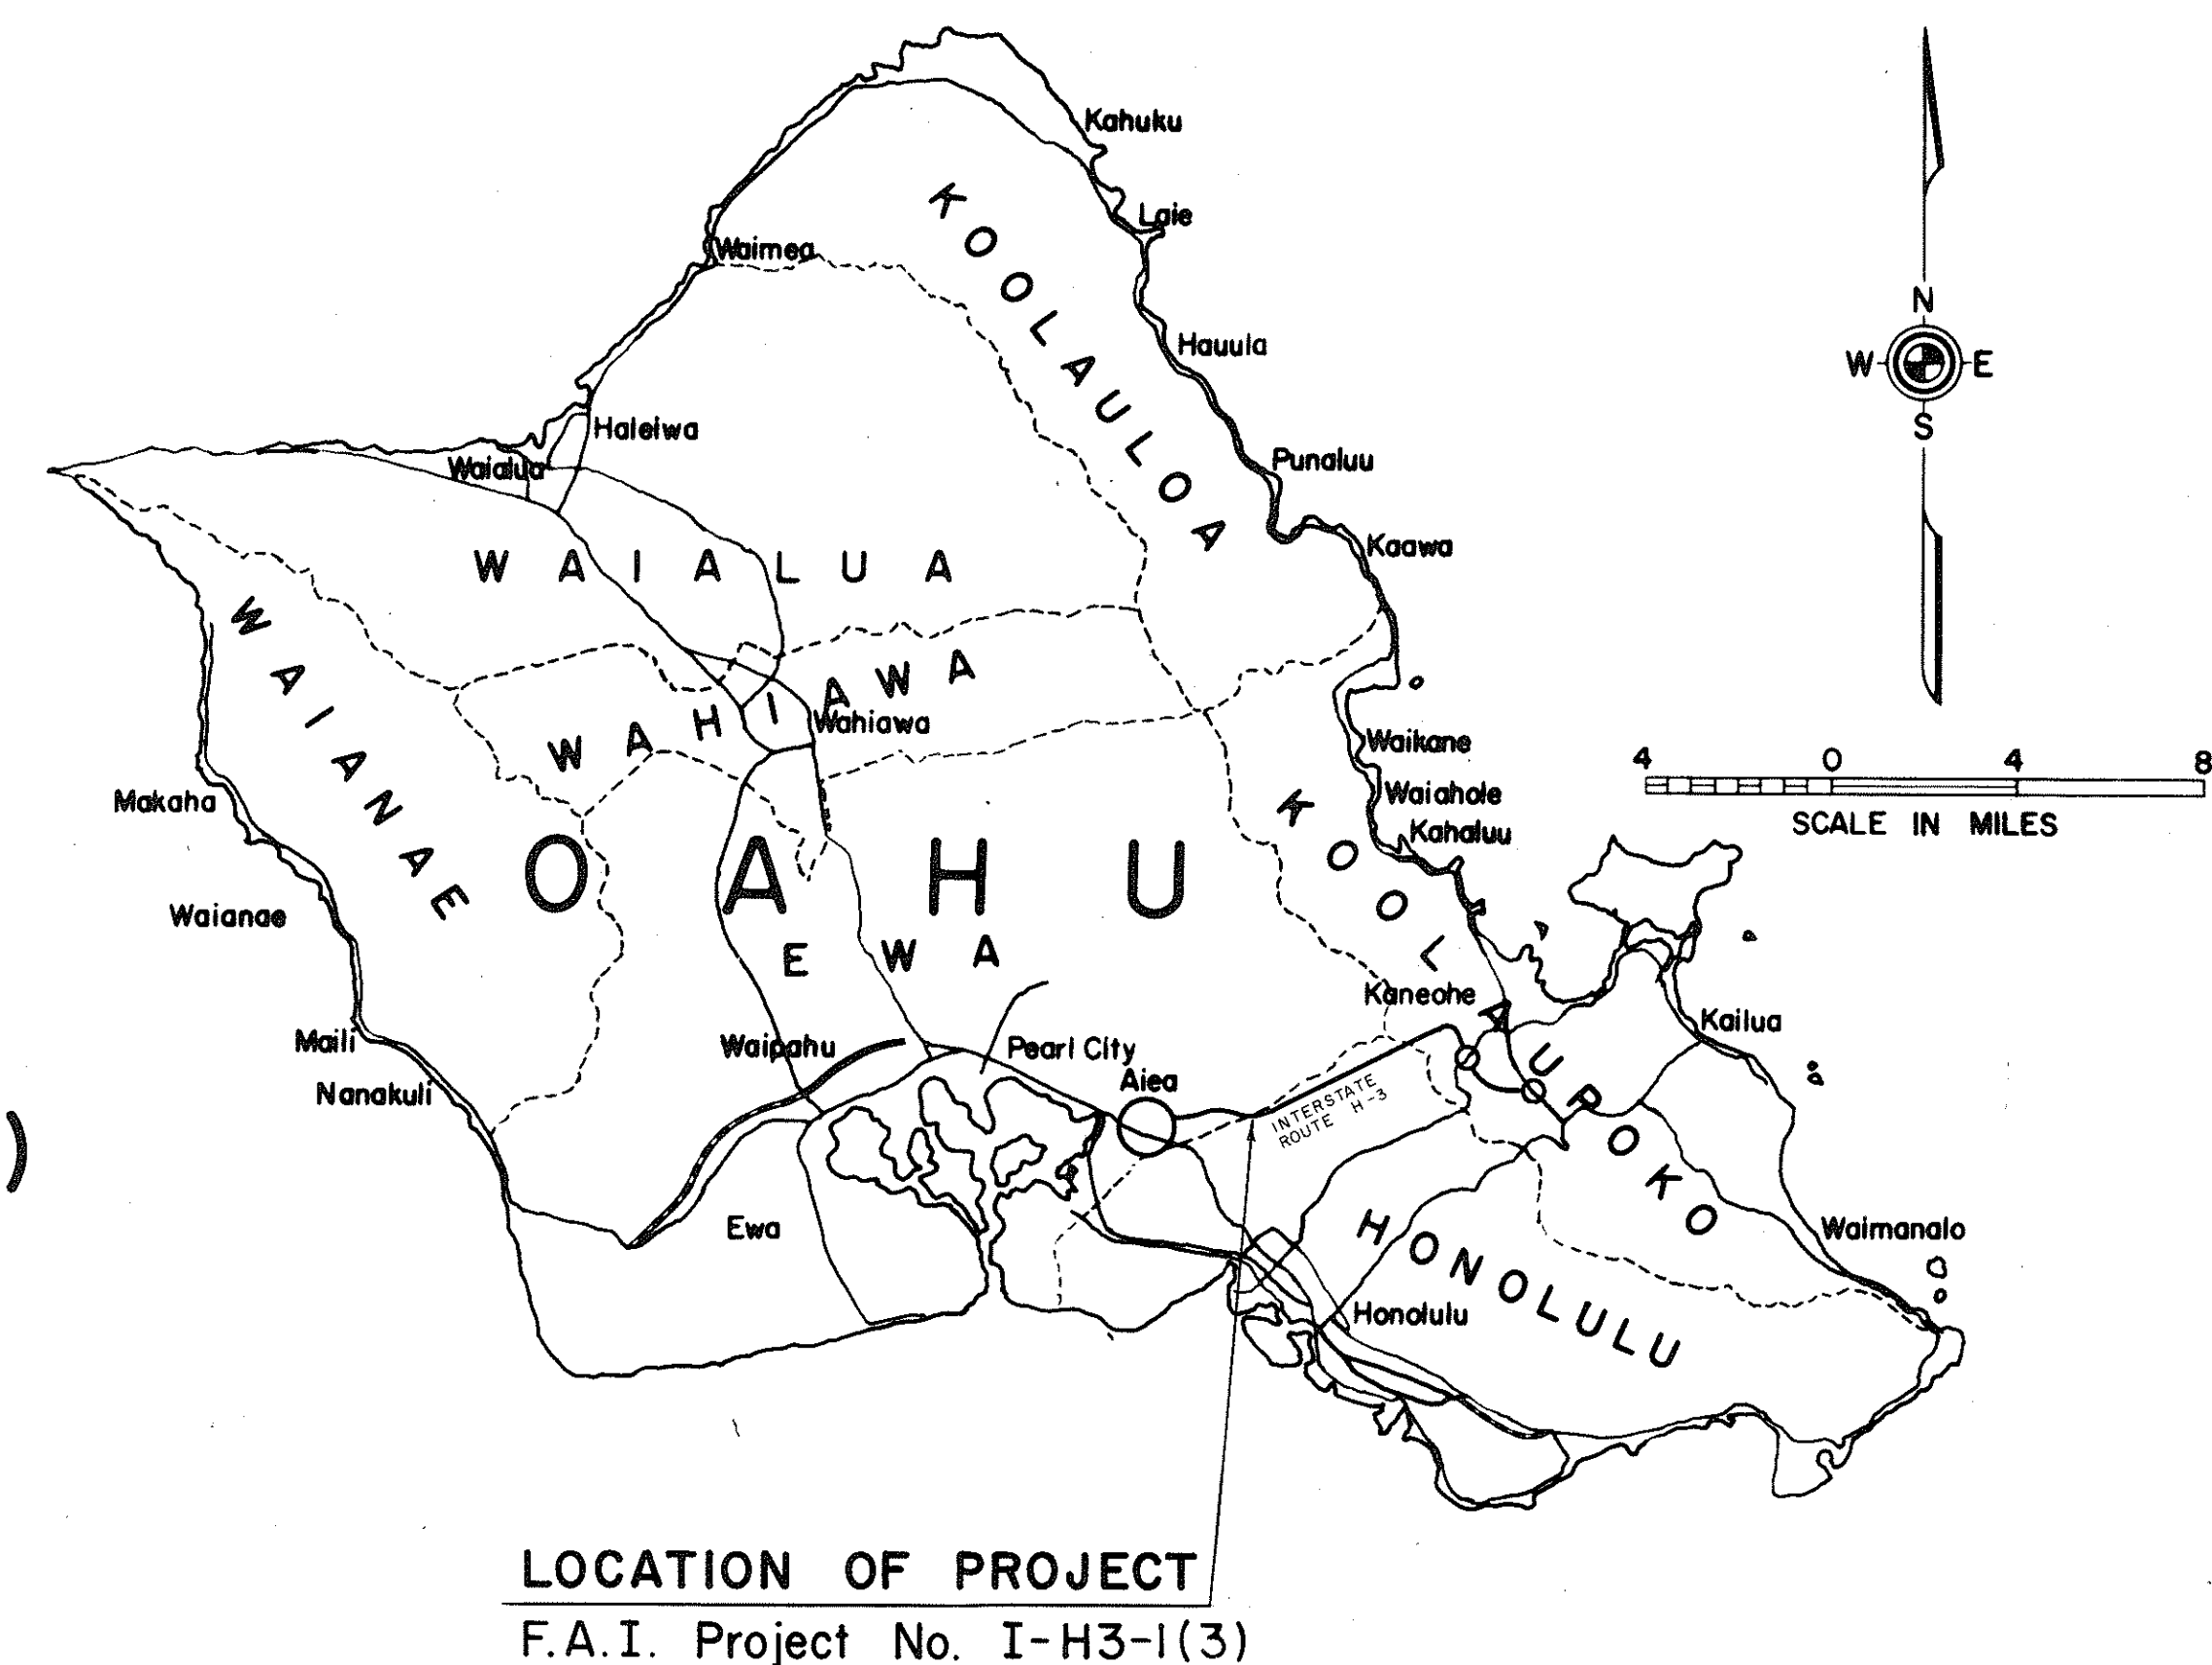

PREPARED BY
PARSONS BRINCKERHOFF - HIROTA ASSOCIATES

<p align="center">DEPARTMENT OF TRANSPORTATION STATE OF HAWAII</p>	
<p>APPROVED:</p> <p><i>John W. Auerbach</i></p> <p><u>FOR DIR OF TRANSPORTATION</u></p>	<p><i>3/22/67</i></p> <p><u>DATE</u></p>