INDEX TO DRAWINGS	
SHEET NO.	DESCRIPTION
	TITLE SHEET
2	GENERAL LOCATION PLAN
3-8	BORING LOCATION PLANS
(8)	BORING SUMMARY TABLE
,	
A STATE OF THE STA	A1444 A1144

STATE OF HAWAII


DEPARTMENT OF TRANSPORTATION
HIGHWAYS DIVISION


HONOLULU, HAWAII

SUB - STRATA INVESTIGATION PLANS FOR A PORTION OF

INTERSTATE ROUTE H-3
AIEA TO THE HALEKOU INTERCHANGE
WINDWARD HIGHWAY - HAIKU ALTERNATE
FEDERAL AID INTERSTATE PROJECT No. I-H3-I(3)

DISTRICT OF KOOLAUPOKO
ISLAND OF OAHU

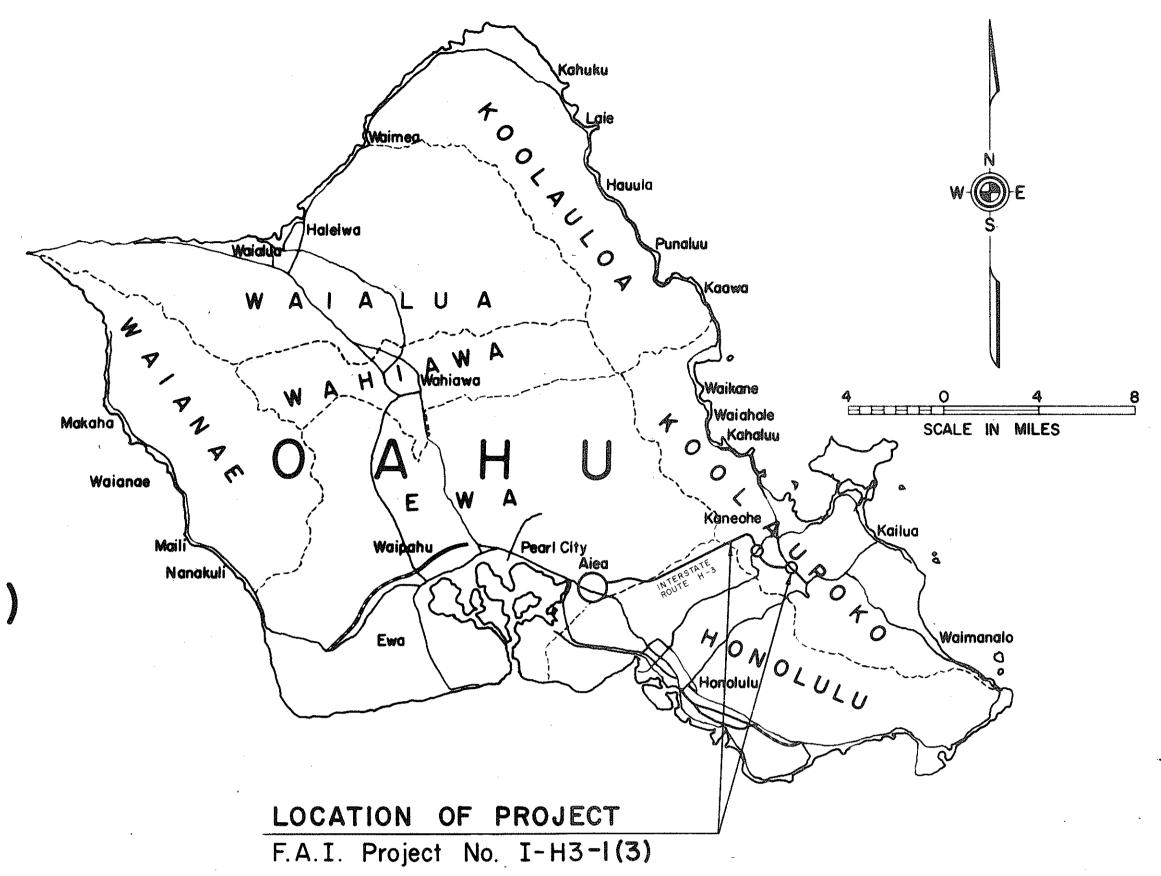

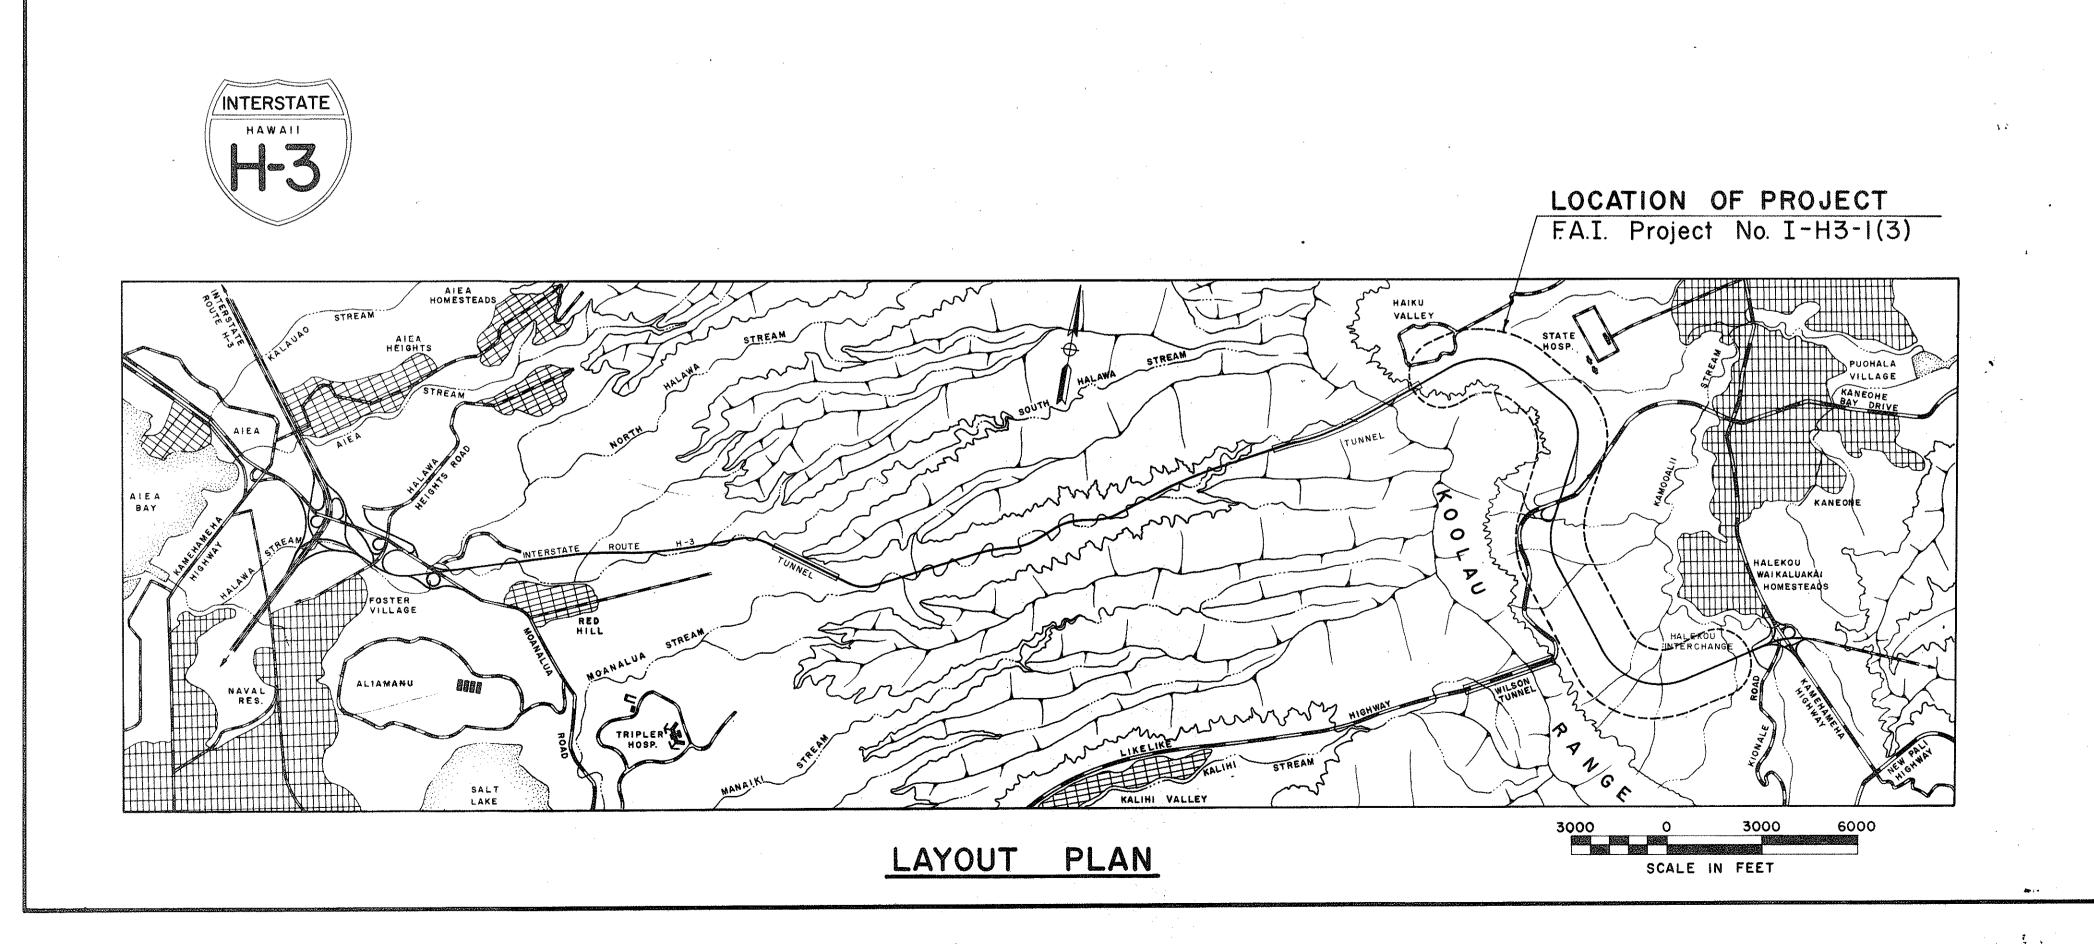

PREPARED BY
PARSONS BRINCKERHOFF - HIROTA ASSOCIATES

FED ROAD STATE FED. AID FISCAL SHEET TOTAL PROJ. NO. YEAR NO. SHEETS

DEPARTMENT OF TRANSPORTATION
STATE OF HAWAII

APPROVED: