INDEX TO DRAWINGS	
SHEET NO.	DESCRIPTION
l	TITLE SHEET
2 – 6	BORING PLANS
7-11	PROFILES
	•
· · · · · · · · · · · · · · · · · · ·	

	<u> </u>
	

STATE OF HAWAII

DEPARTMENT OF TRANSPORTATION
HIGHWAYS DIVISION

HONOLULU, HAWAII.

SUB - STRATA INVESTIGATION PLANS FOR A PORTION OF


INTERSTATE ROUTE H-3

AIEA TO THE HALEKOU INTERCHANGE

LEEWARD HIGHWAY - MOANALUA VALLEY


FEDERAL AID INTERSTATE PROJECT No. I-H3-I(3)

DISTRICT OF HONOLULU ISLAND OF OAHU

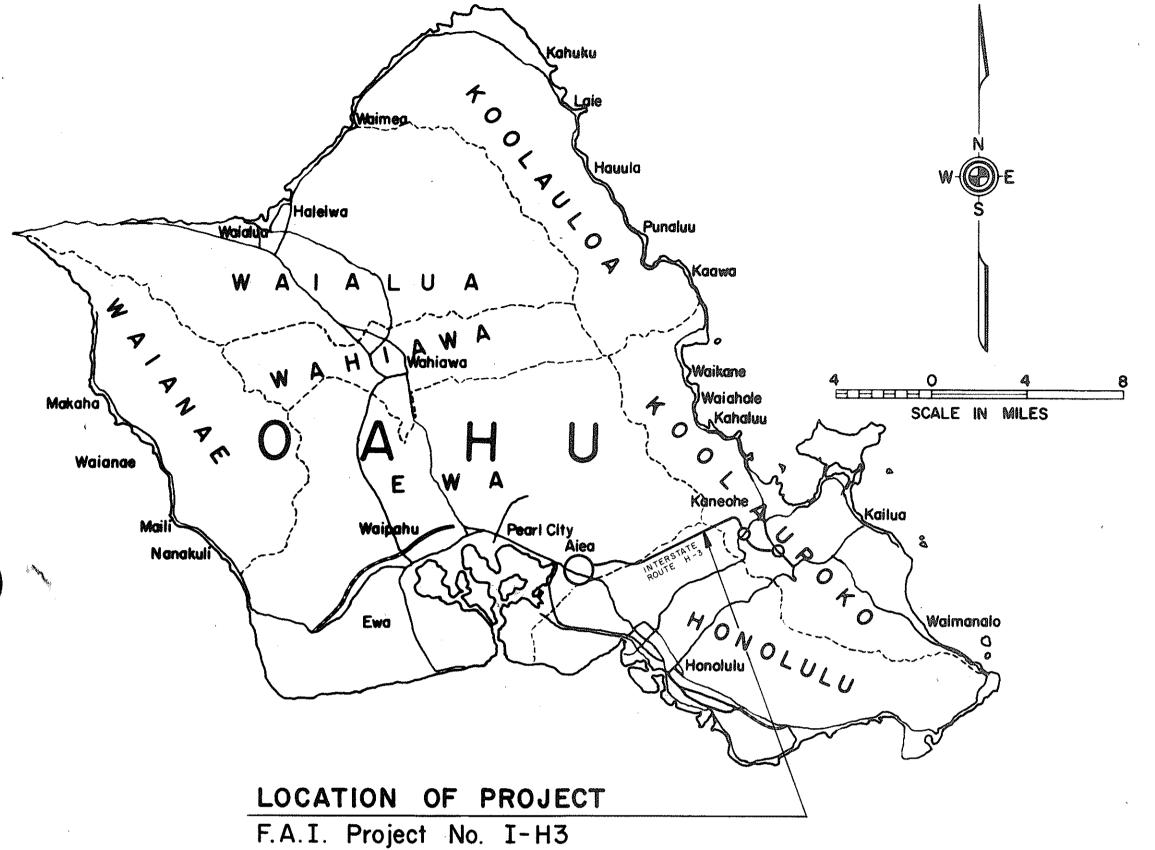

INTERSTATE

APPROXIMATE LOCATION OF WORK

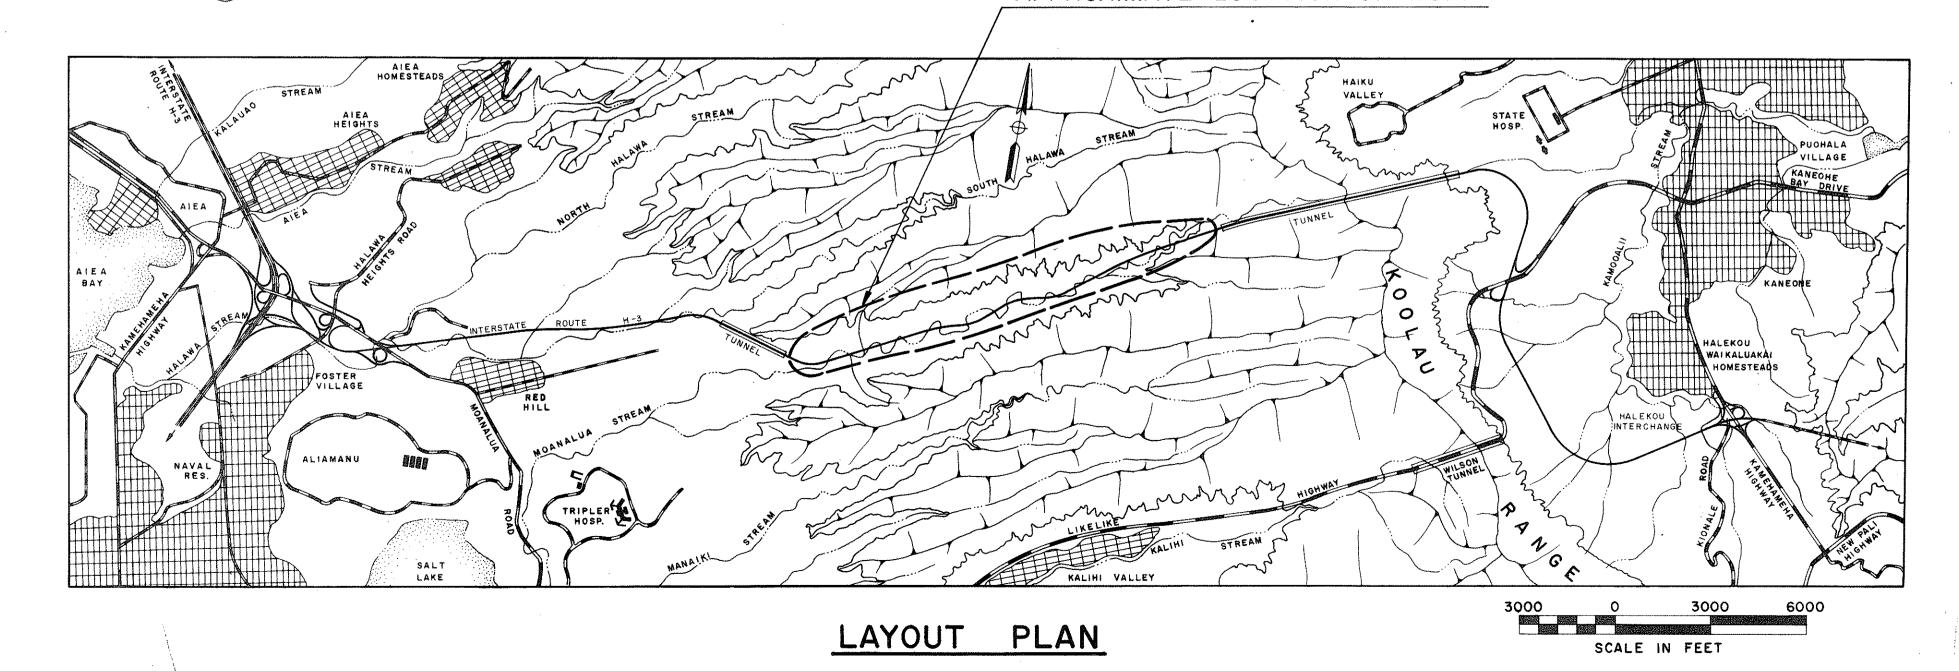

PREPARED BY
PARSONS BRINCKERHOFF - HIROTA ASSOCIATES

FED. AID FISCAL SHEET TOTAL PROJ. NO. YEAR NO. SHEETS

HAW. I-H3-I(3) 1968

DEPARTMENT OF TRANSPORTATION
STATE OF HAWAII

APPROVED:

John Mile and L. 1/11/68
DATE