STATE OF HAWAII

DEPARTMENT OF TRANSPORTATION HIGHWAYS DIVISION


HONOLULU, HAWAII

SUB - STRATA INVESTIGATION PLANS FOR A PORTION OF


INTERSTATE ROUTE H-3 AIEA TO THE HALEKOU INTERCHANGE (TRANS - KOOLAU TUNNELS - HAIKU ALTERNATE) FEDERAL AID INTERSTATE PROJECT No. I-H3-1(3)

SCALE IN FEET

DISTRICTS OF HONOLULU & KOOLAUPOKO ISLAND OF OAHU

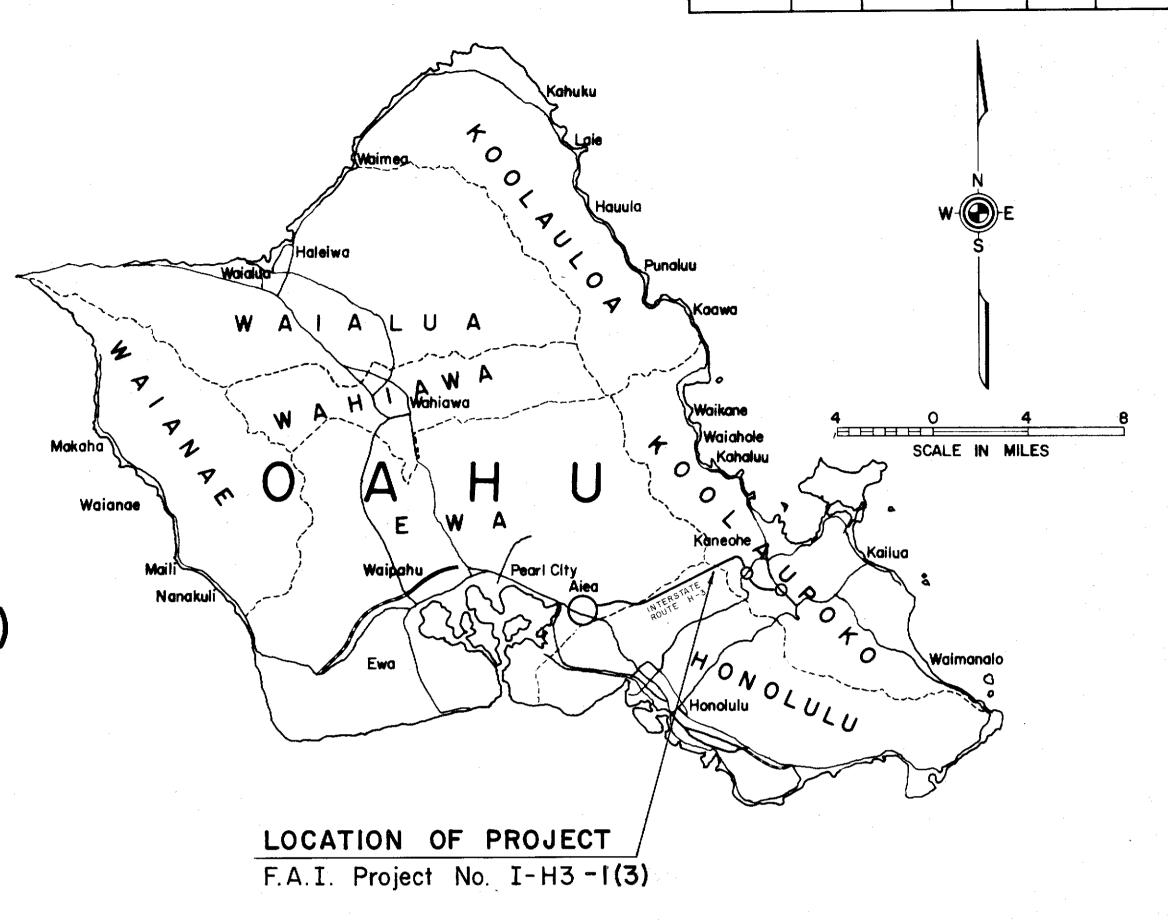



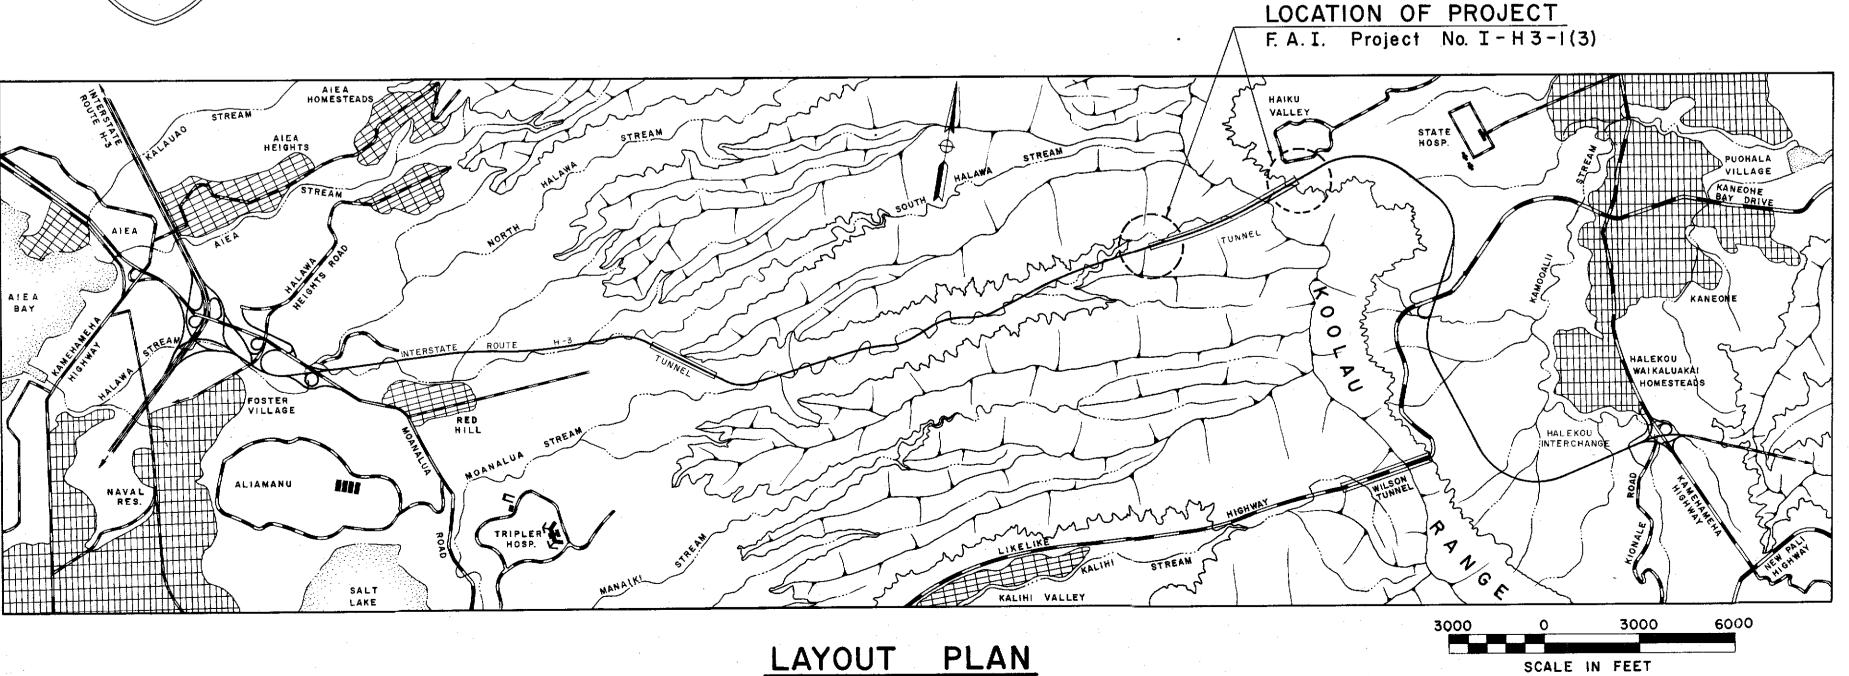

PREPARED BY PARSONS BRINCKERHOFF - HIROTA ASSOCIATES

FED. AID FISCAL SHEET TOTAL PROJ. NO. YEAR NO. SHEETS

HAW. I-H3-I(3) 1968

	OF TRANSPORTATION OF HAWAII	
APPROVED:		
6, alvey	thought 1/9/60	3
-	DATE	

3=

13313-71