

ORIGINAL PLAN	SURVEYED BY _____	FILED BY _____	DATE _____
NOTE BOOK	DRAWN BY _____	TRACED BY _____	_____
	DESIGNED BY _____	QUANTITIES BY _____	_____
	CHECKED BY _____	_____	_____
No. _____			



STATE OF HAWAII
DEPARTMENT OF TRANSPORTATION
HIGHWAYS DIVISION


PROFILE AND SE DIAGRAM
STA. 333+27.85 TO STA. 343+00

INTERSTATE ROUTE H-3
F.A.I. PROJECT NO. I-H3-I(54)

SCALE: AS NOTED DATE: SEPT. 1986

SHEET No. 1 OF 5 SHEETS

FED. ROAD DIST. NO.	STATE	FED. AID PROJ. NO.	FISCAL YEAR	SHEET NO.	TOTAL SHEETS
HAWAII	HAW.	1-H3-1 (54)	1989	13	137

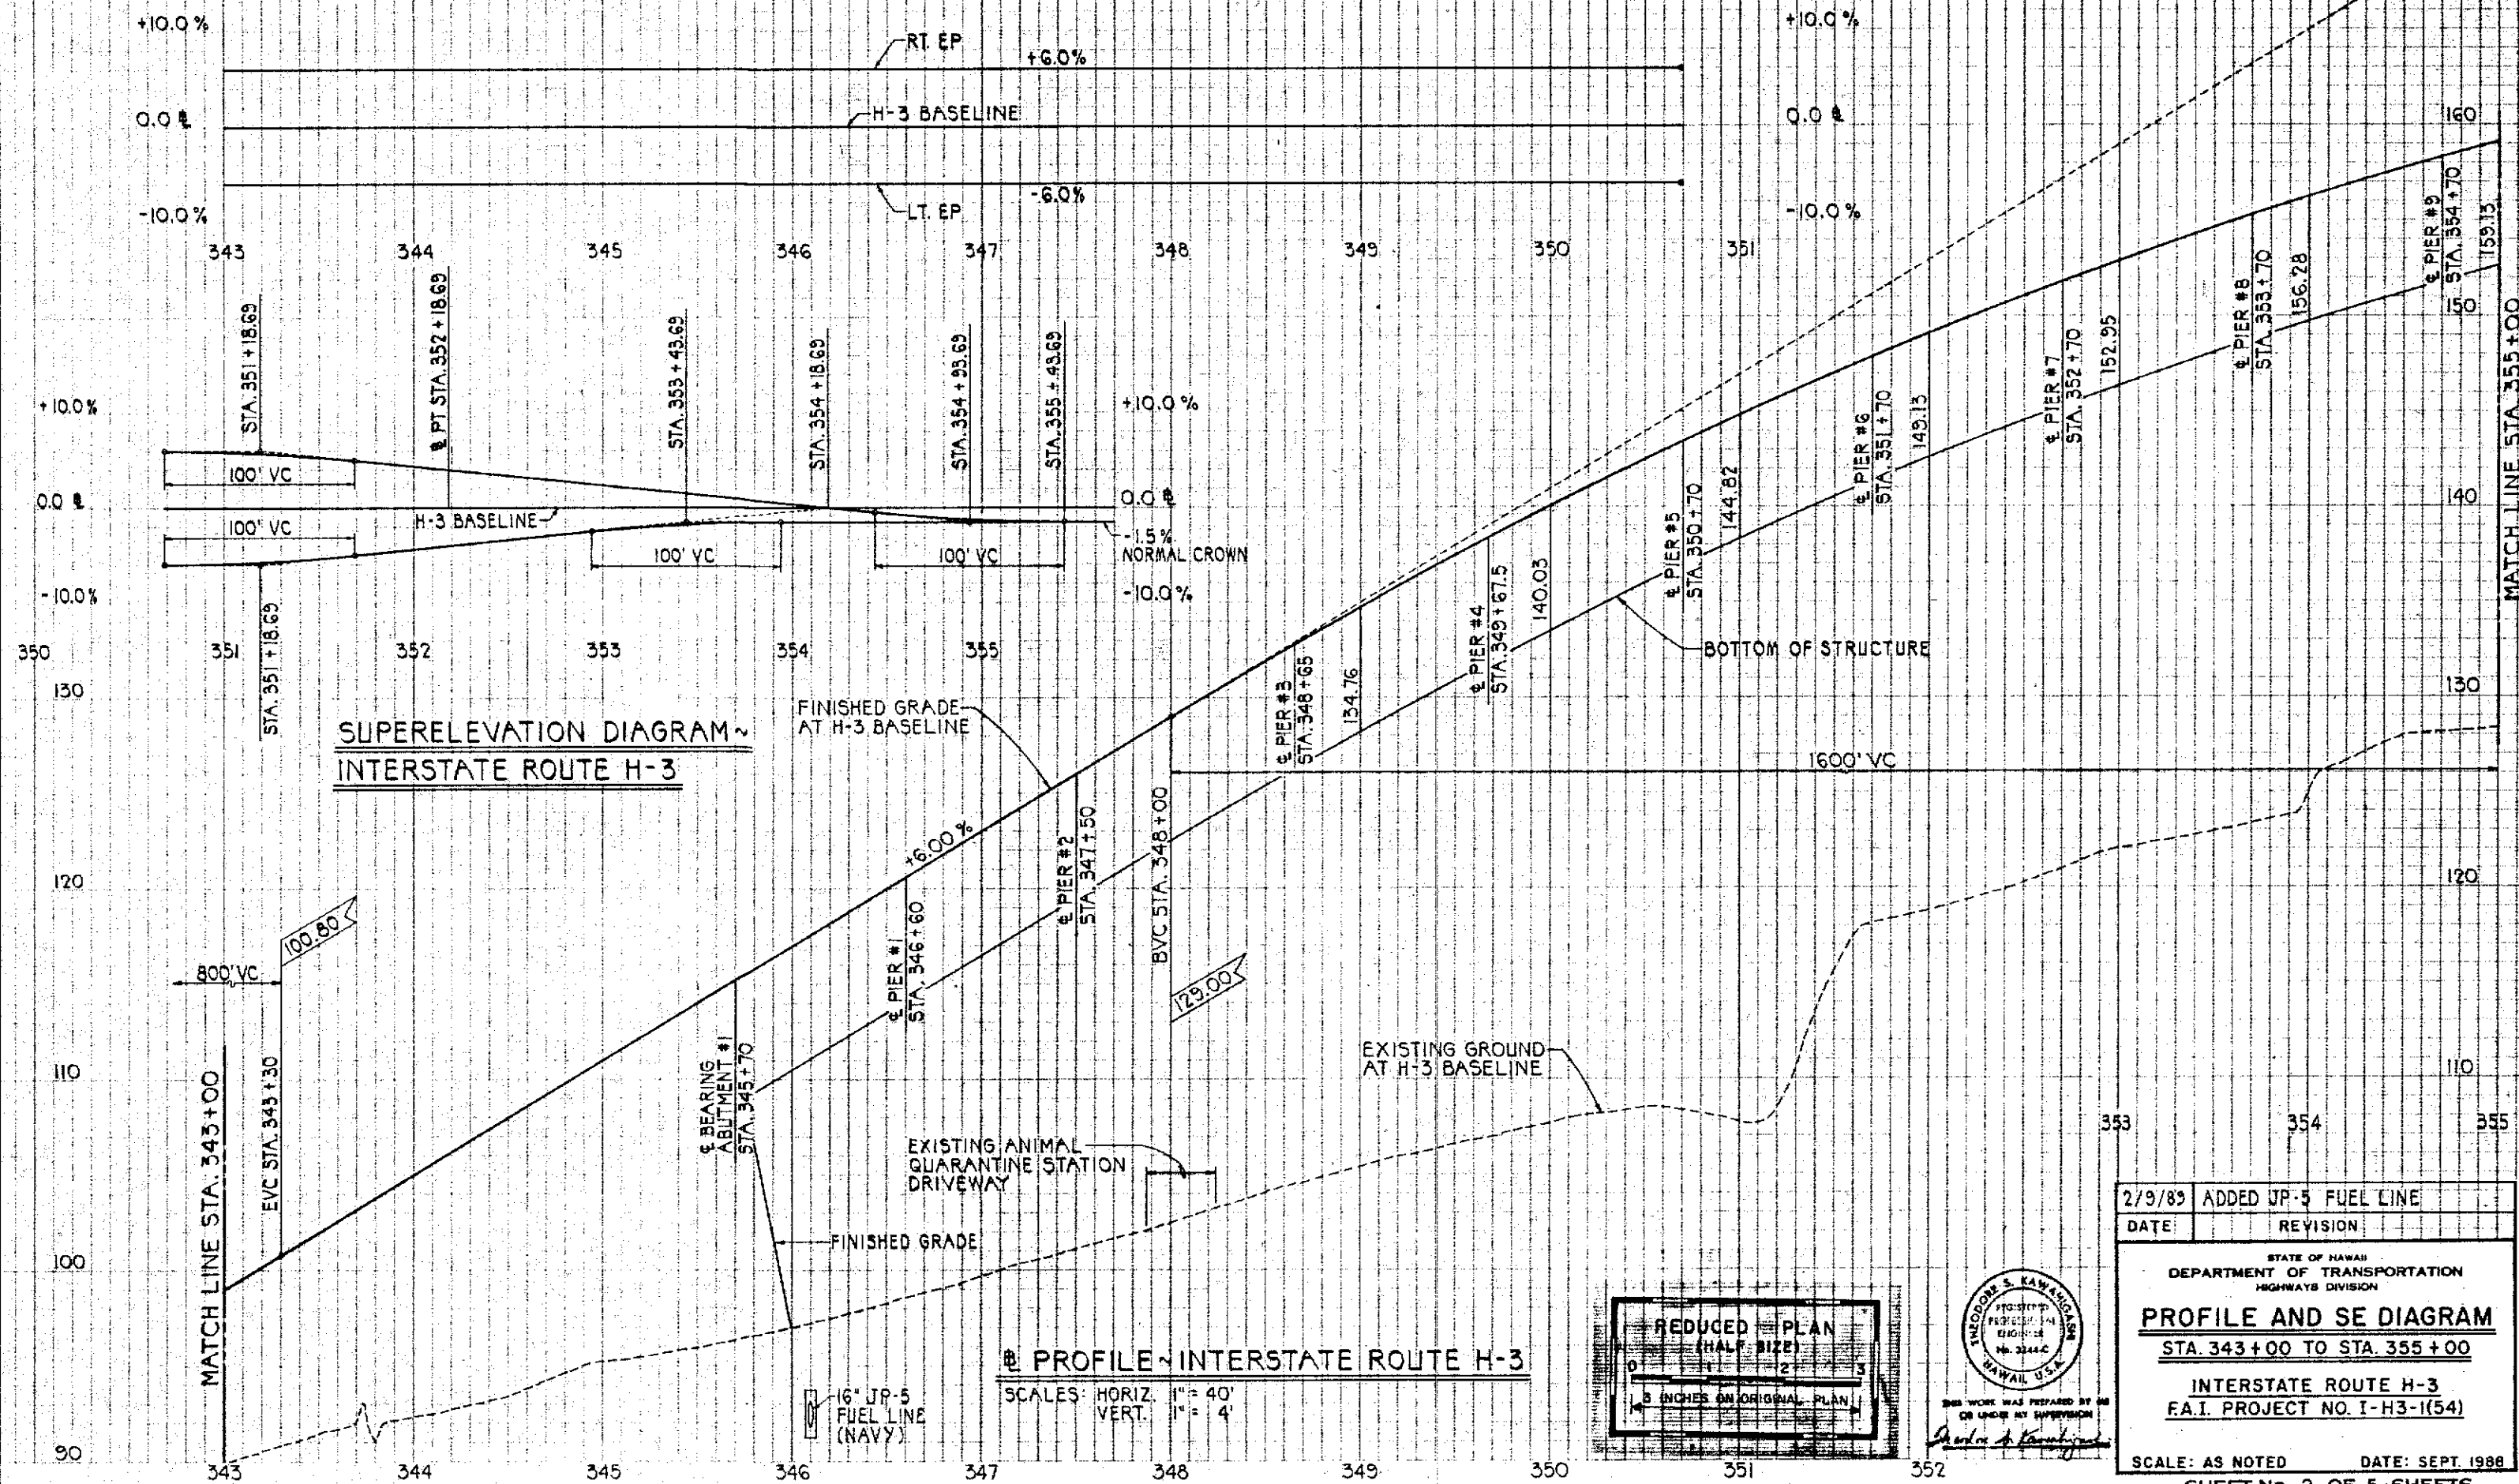

DATE _____
 SURVEY PLOTTED BY _____
 CHECKED BY _____
 ORIGINAL PLAN _____
 NOTE: MARK QUANTITIES BY _____
 CHECKED BY _____

2/9/89	ADDED JP-5 FUEL LINE
DATE	REVISION

STATE OF HAWAII
 DEPARTMENT OF TRANSPORTATION
 HIGHWAYS DIVISION

PROFILE AND SE DIAGRAM
 STA. 343+00 TO STA. 355+00


INTERSTATE ROUTE H-3
 F.A.I. PROJECT NO. I-H3-1(54)

SCALE: AS NOTED DATE: SEPT. 1988
 SHEET NO. 2 OF 5 SHEETS



FED. ROAD DIST. NO.	STATE	FED. AID PROJ. NO.	FISCAL YEAR	SHEET NO.	TOTAL SHEETS
HAWAII	HAW.	I-H3-1(54)	1989	14	137

ORIGINAL PLAN	DATE
DRAWN BY	
CHECKED BY	
NOTED BY	
QUANTITIES BY	
CHECKED BY	

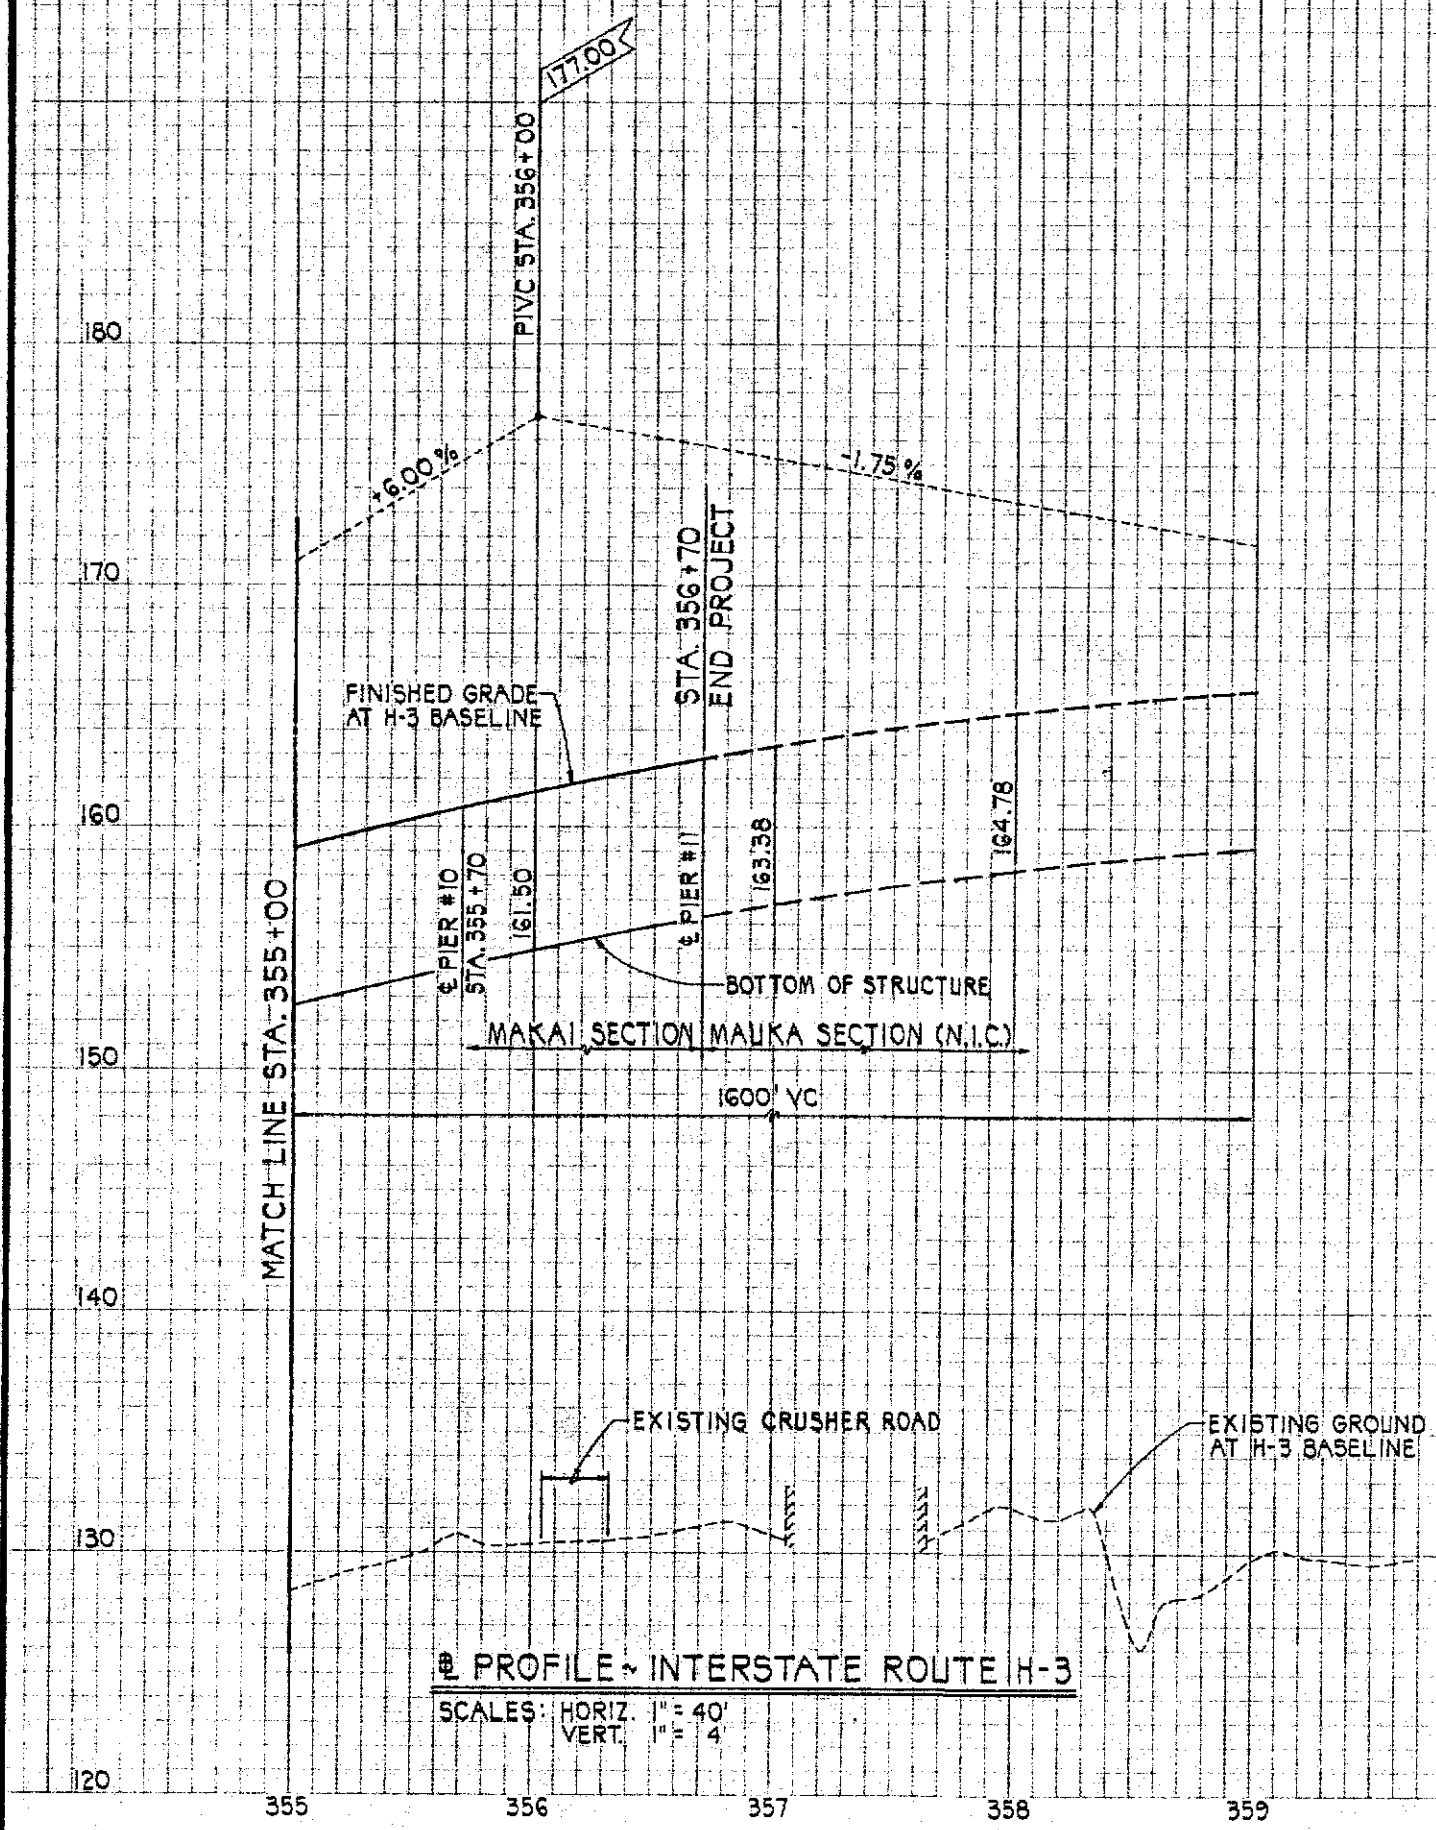

PROFILE - INTERSTATE ROUTE H-3
 SCALES: HORIZ. 1" = 40'
 VERT. 1" = 4'


REDUCED PLAN
 (HALF SIZE)
 3 INCHES ON ORIGINAL PLAN




THIS WORK WAS PREPARED BY ME
 OR UNDER MY SUPERVISION

STATE OF HAWAII
 DEPARTMENT OF TRANSPORTATION
 HIGHWAYS DIVISION
PROFILE
 STA. 355 + 00 TO STA. 356 + 70
 INTERSTATE ROUTE H-3
 F.A.I. PROJECT NO. I-H3-1(54)
 SCALE: AS NOTED DATE: SEPT. 1988
 SHEET NO. 3 OF 5 SHEETS

FED. ROAD DIST. NO.	STATE	FED. AID PROJ. NO.	FISCAL YEAR	SHEET NO.	TOTAL SHEETS
HAWAII	HAW.	1-H3-1(54)	1989	15	137

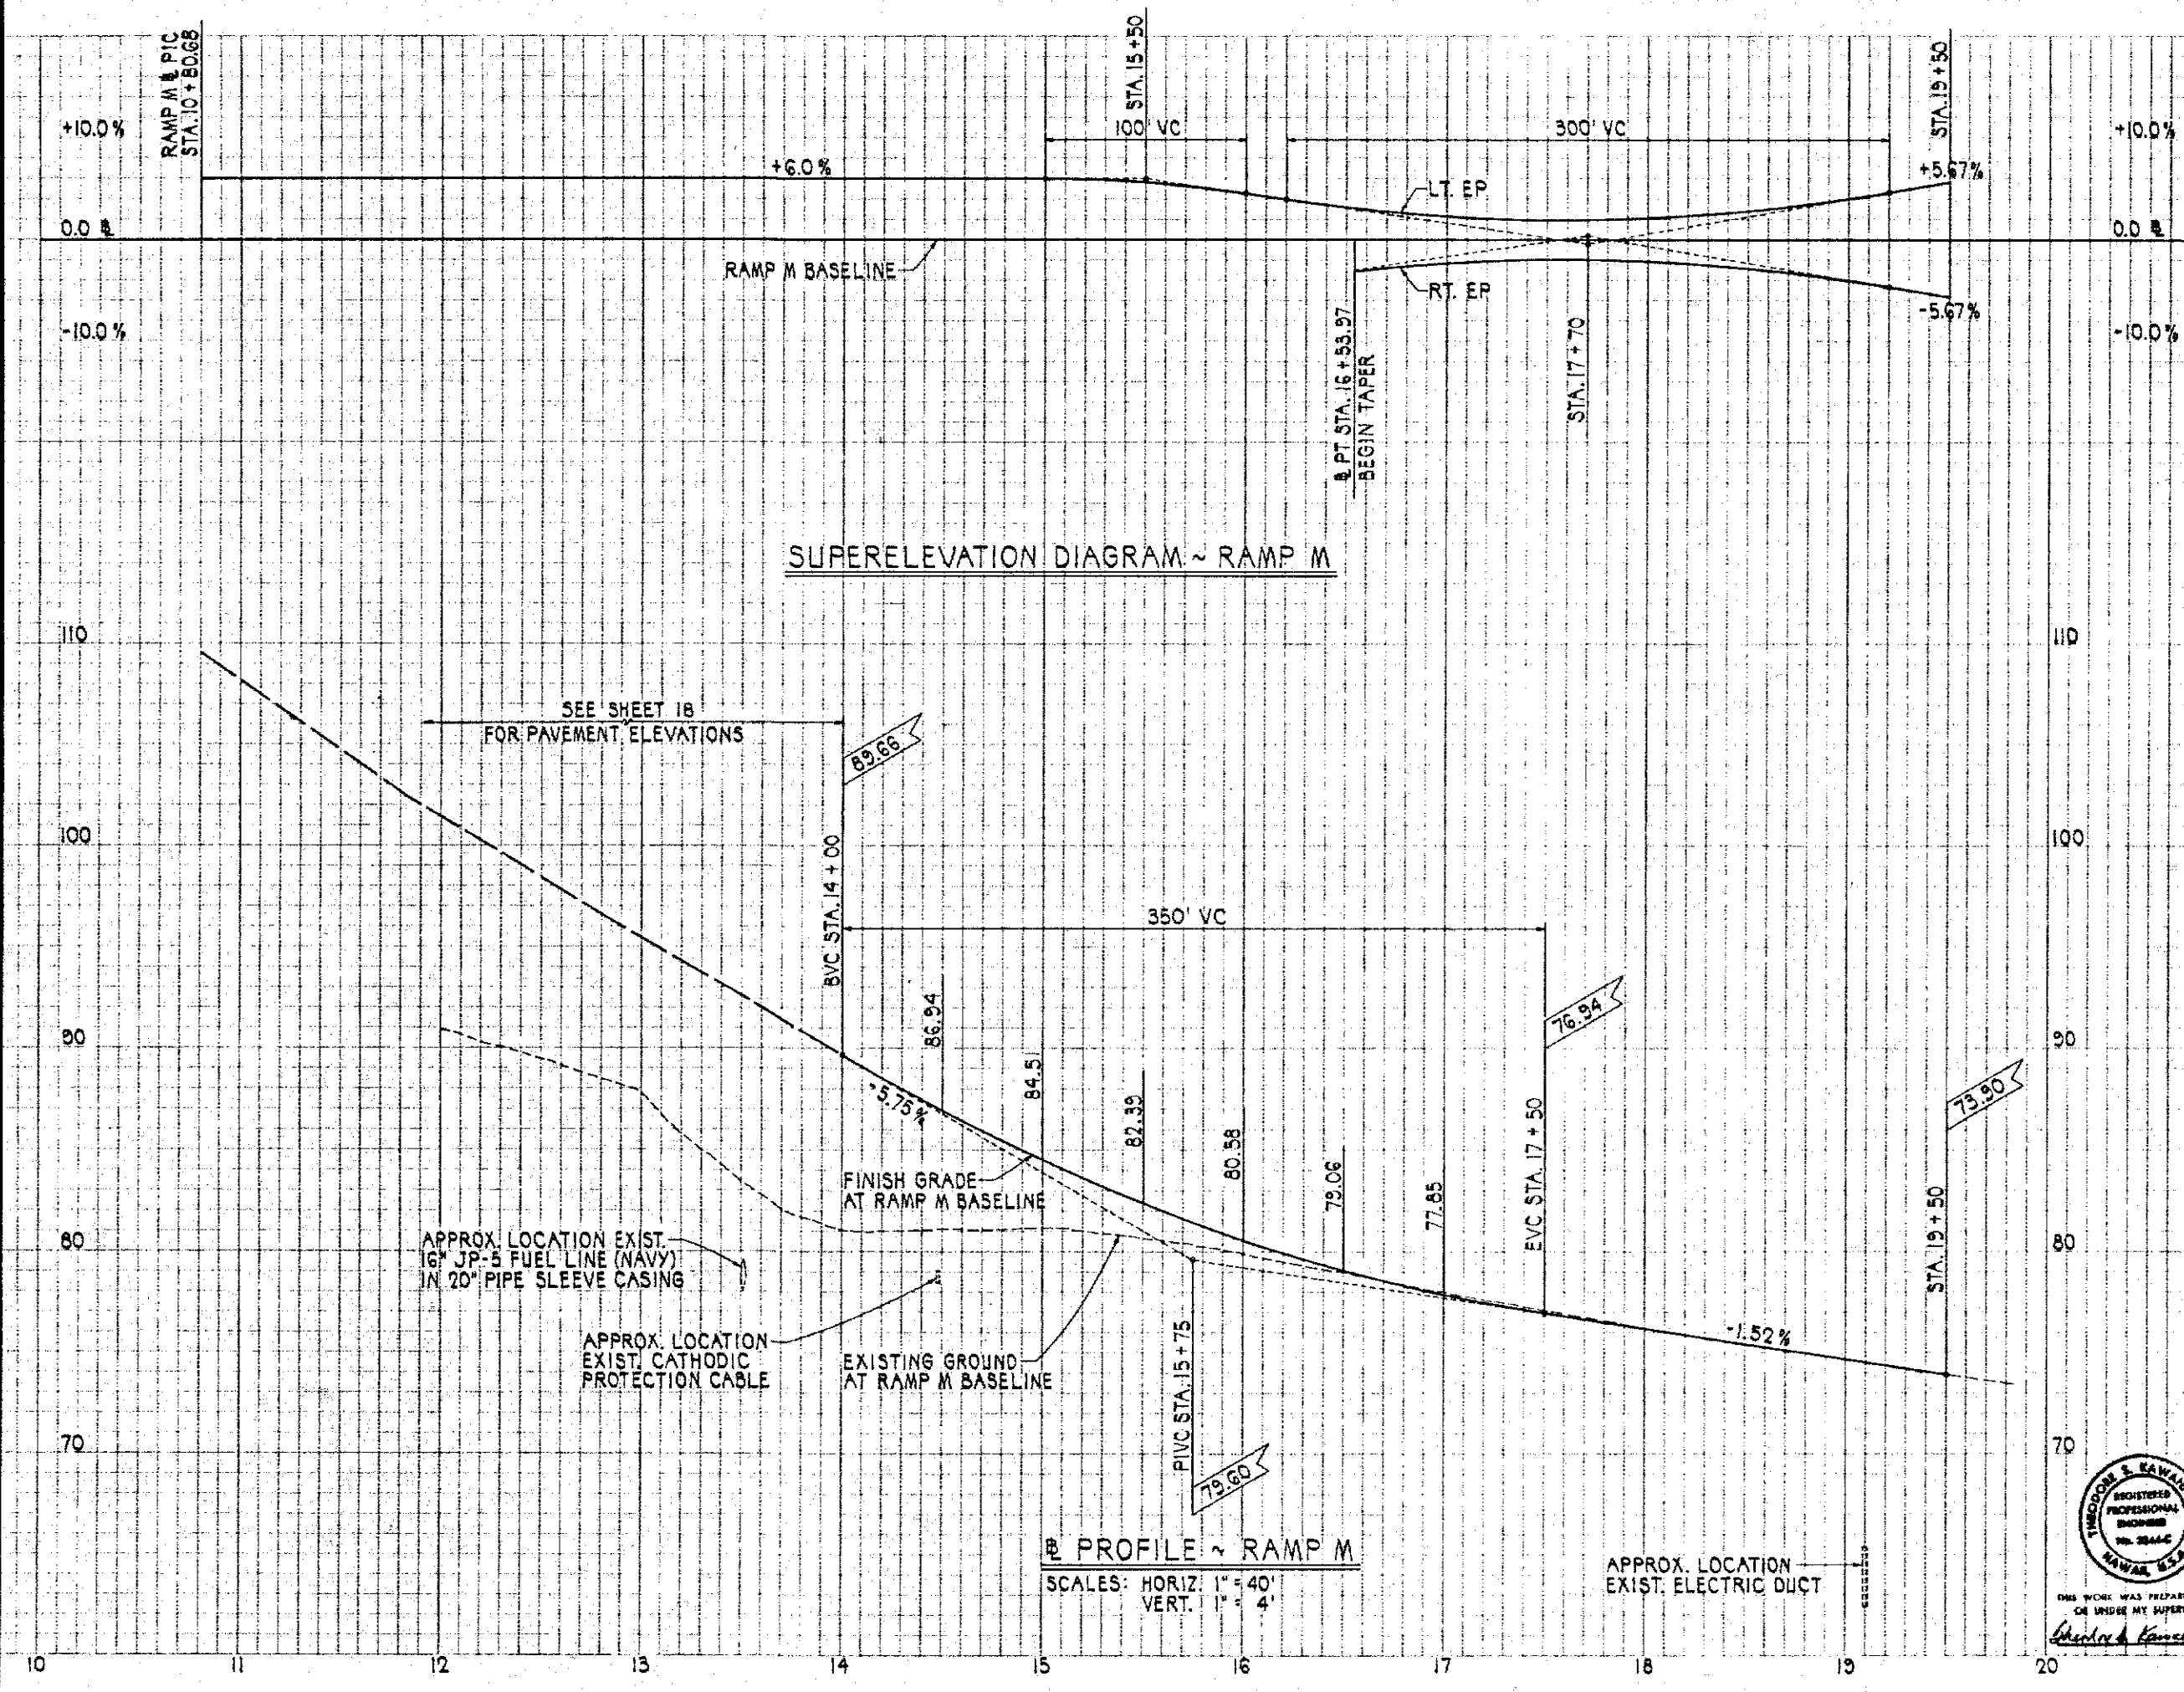

DESIGNED BY	DATE
TRACED BY	
NOTED BY	
CHECKED BY	

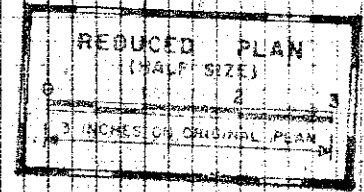


STATE OF HAWAII
DEPARTMENT OF TRANSPORTATION
HIGHWAYS DIVISION

**RAMP M PROFILE
AND SE DIAGRAM**


INTERSTATE ROUTE H-3
F.A.I. PROJECT NO. I-H3-1(54)

SCALE: AS NOTED DATE: SEPT. 1988
SHEET NO. 4 OF 5 SHEETS

FED. ROAD DIST. NO.	STATE	FED. AID PROJ. NO.	FISCAL YEAR	SHEET NO.	TOTAL SHEETS
HAWAII	HAW.	1-H3-1(54)	1989	16	127

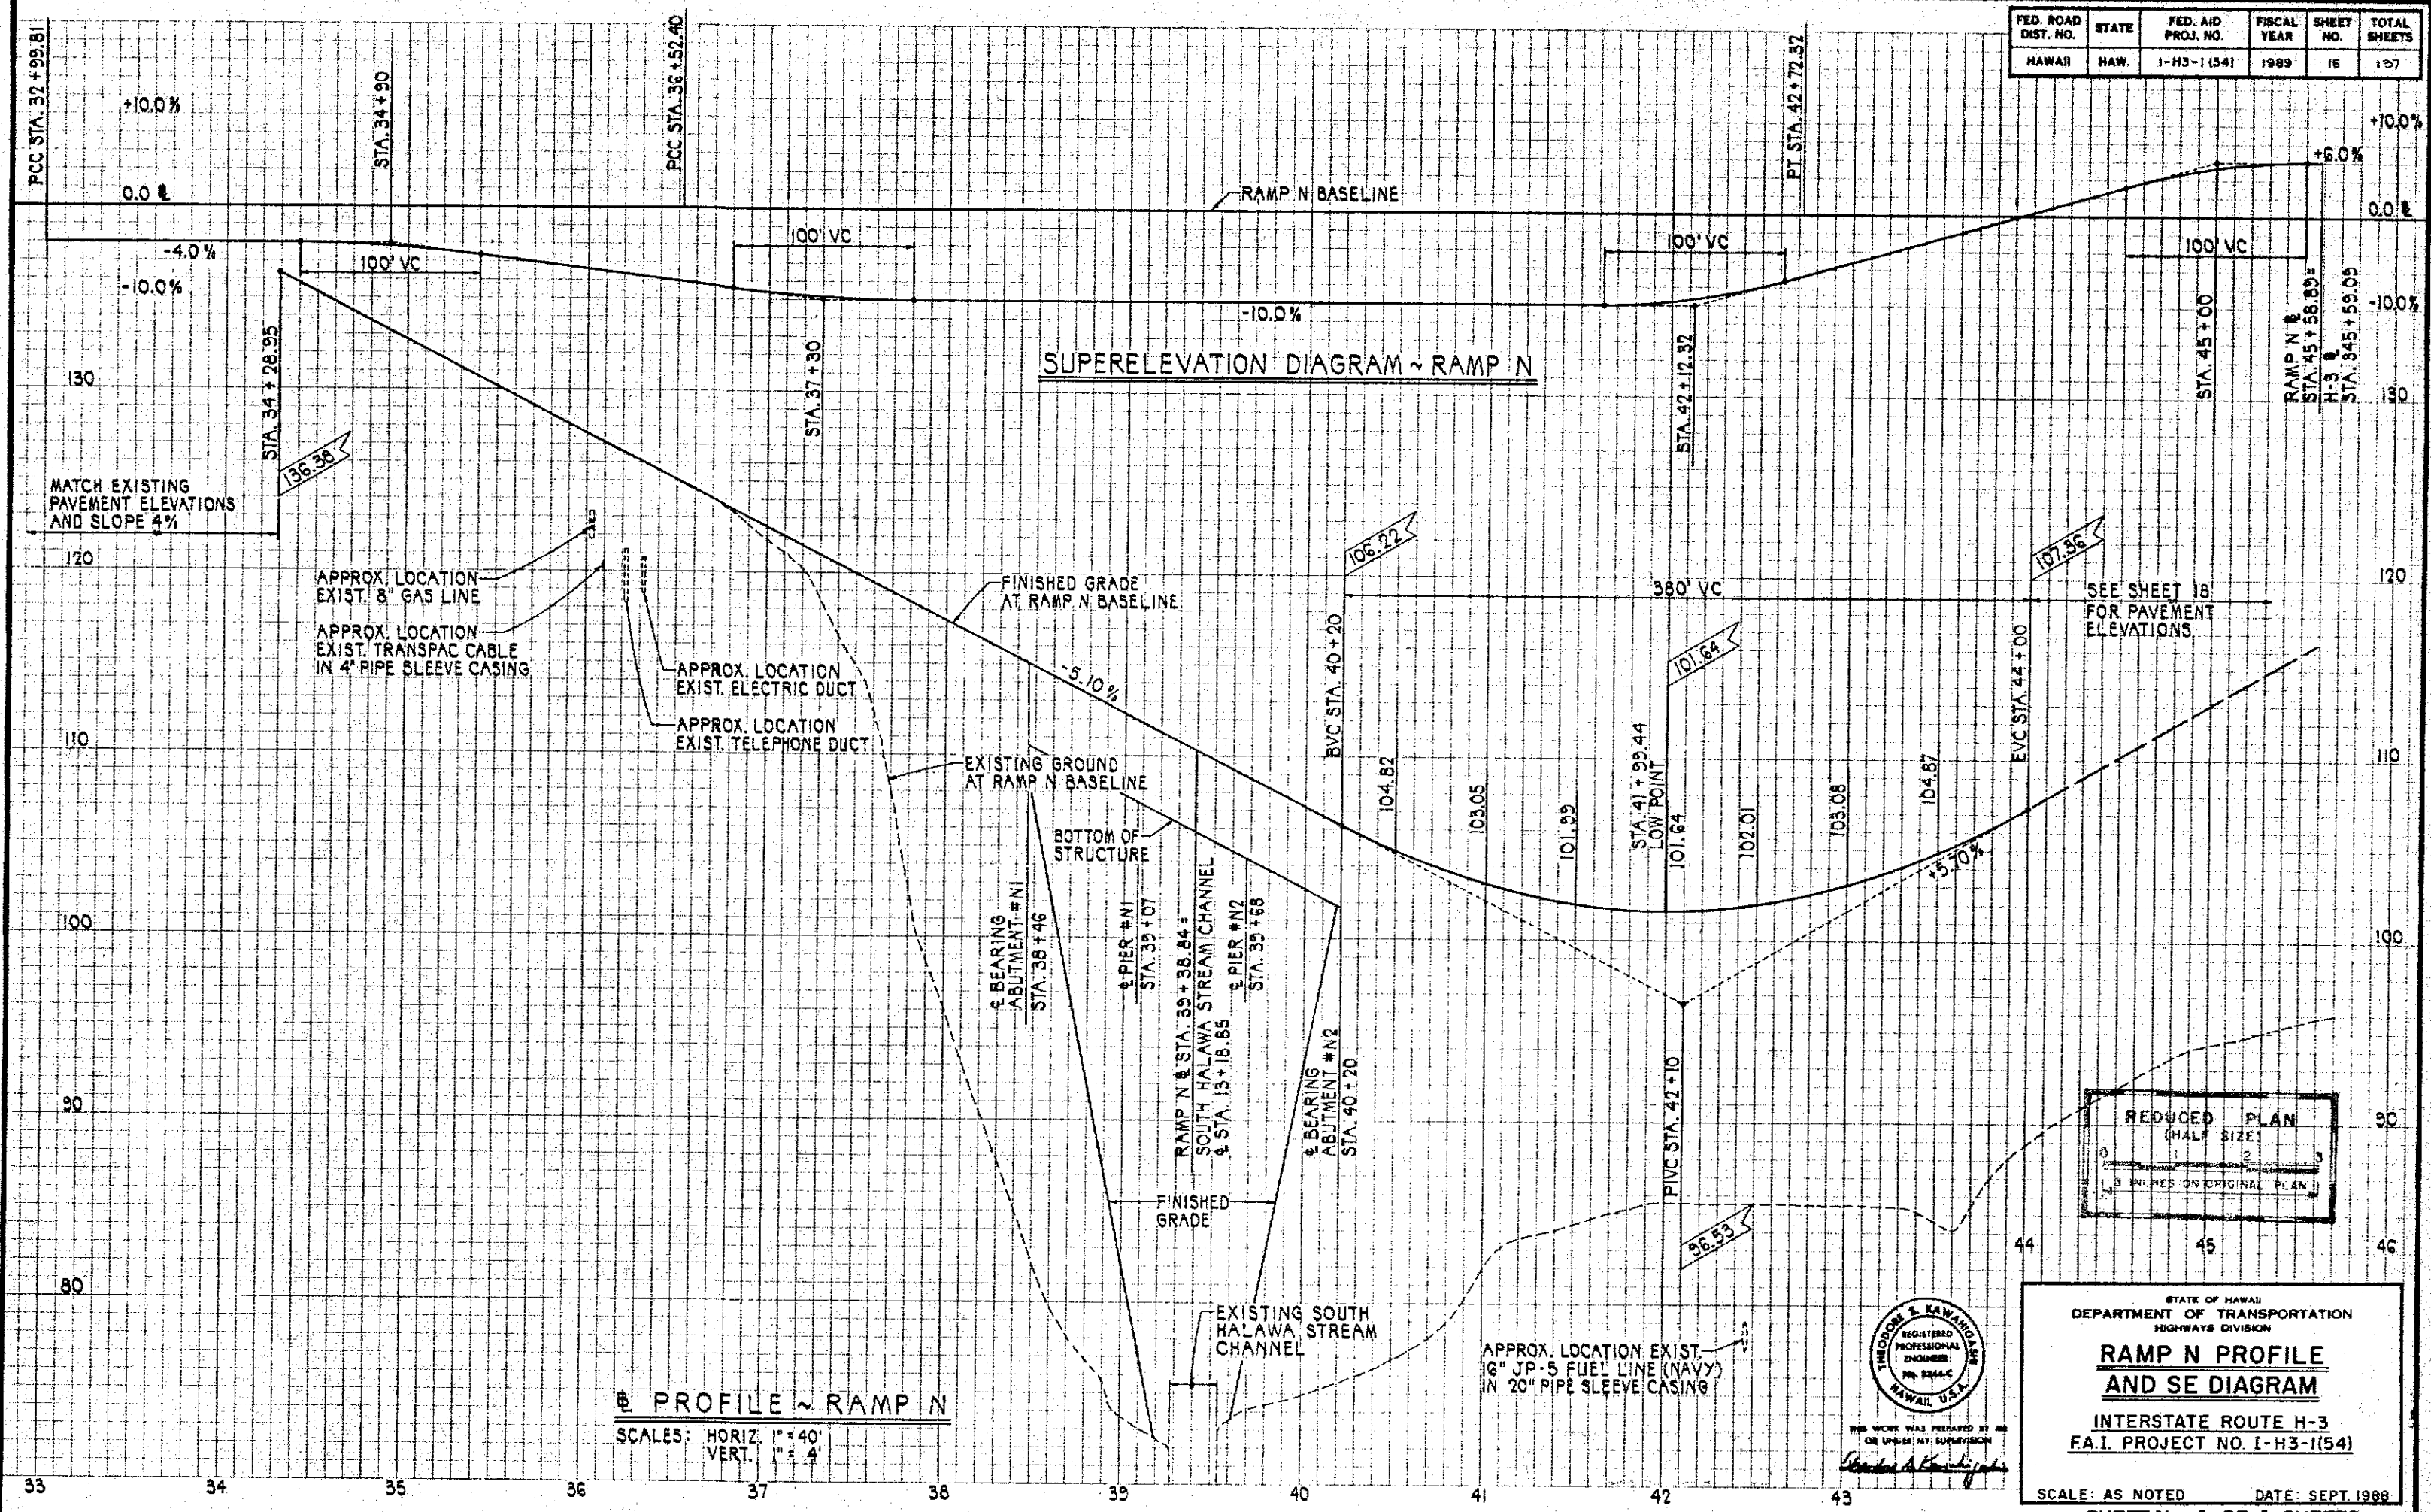

ORIGINAL PLAN	DATE
DRAWN BY	
TRACED BY	
NOTED BY	
CHECKED BY	
NO.	

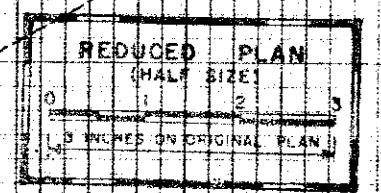

STATE OF HAWAII
DEPARTMENT OF TRANSPORTATION
HIGHWAYS DIVISION

**RAMP N PROFILE
AND SE DIAGRAM**

INTERSTATE ROUTE H-3
F.A.I. PROJECT NO. I-H3-1(54)

SCALE: AS NOTED DATE: SEPT. 1989

SHEET No. 5 OF 5 SHEETS