

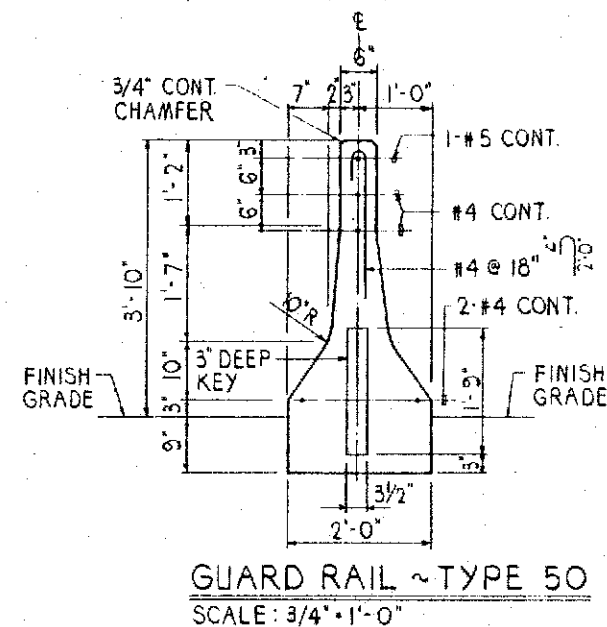
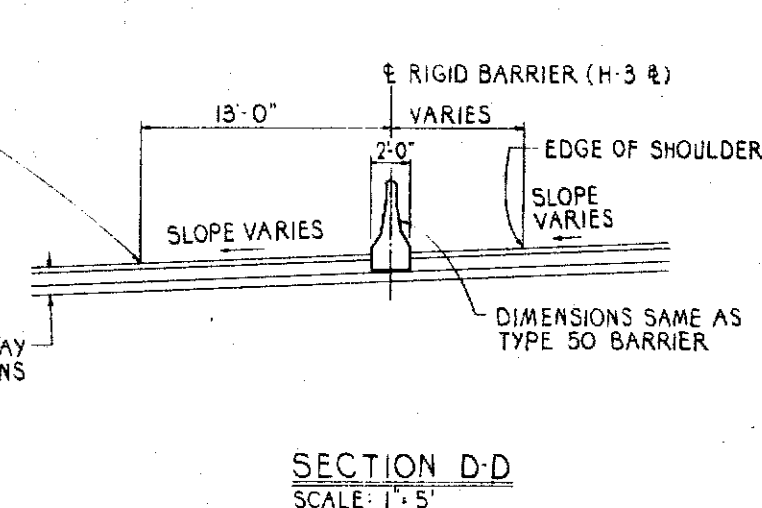
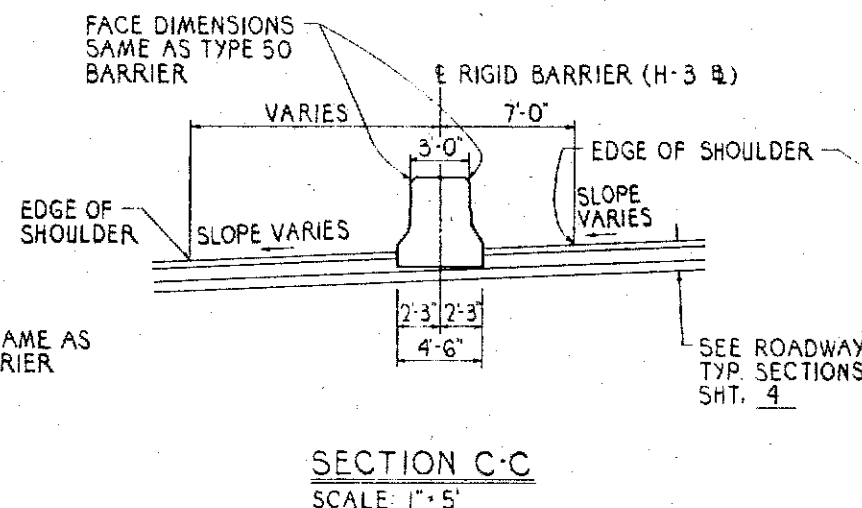
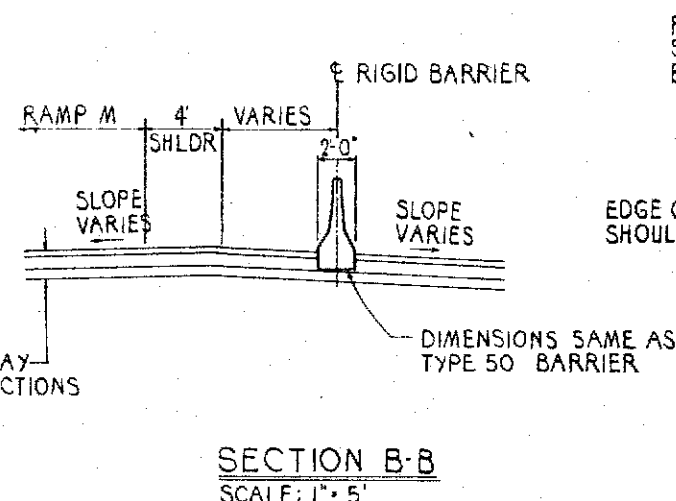
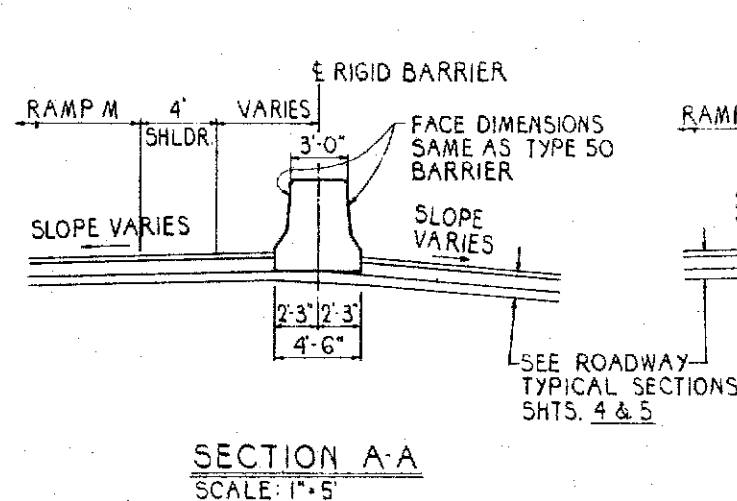
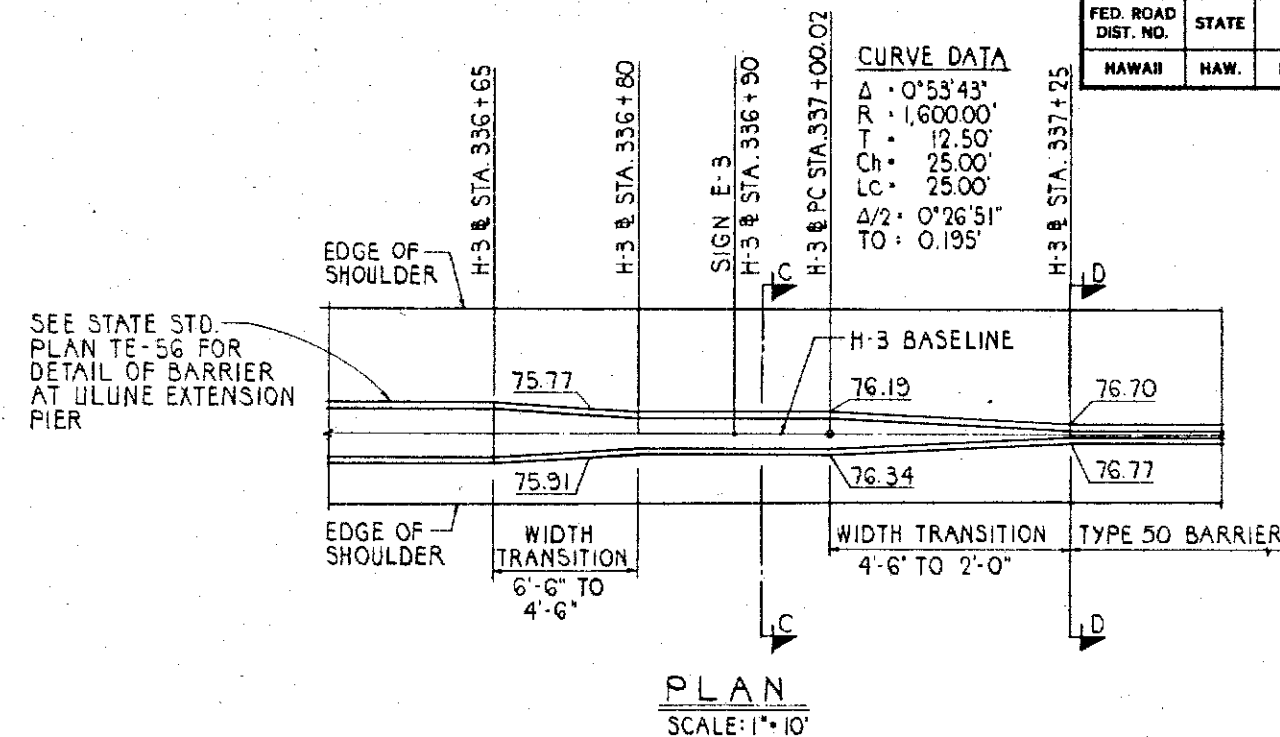
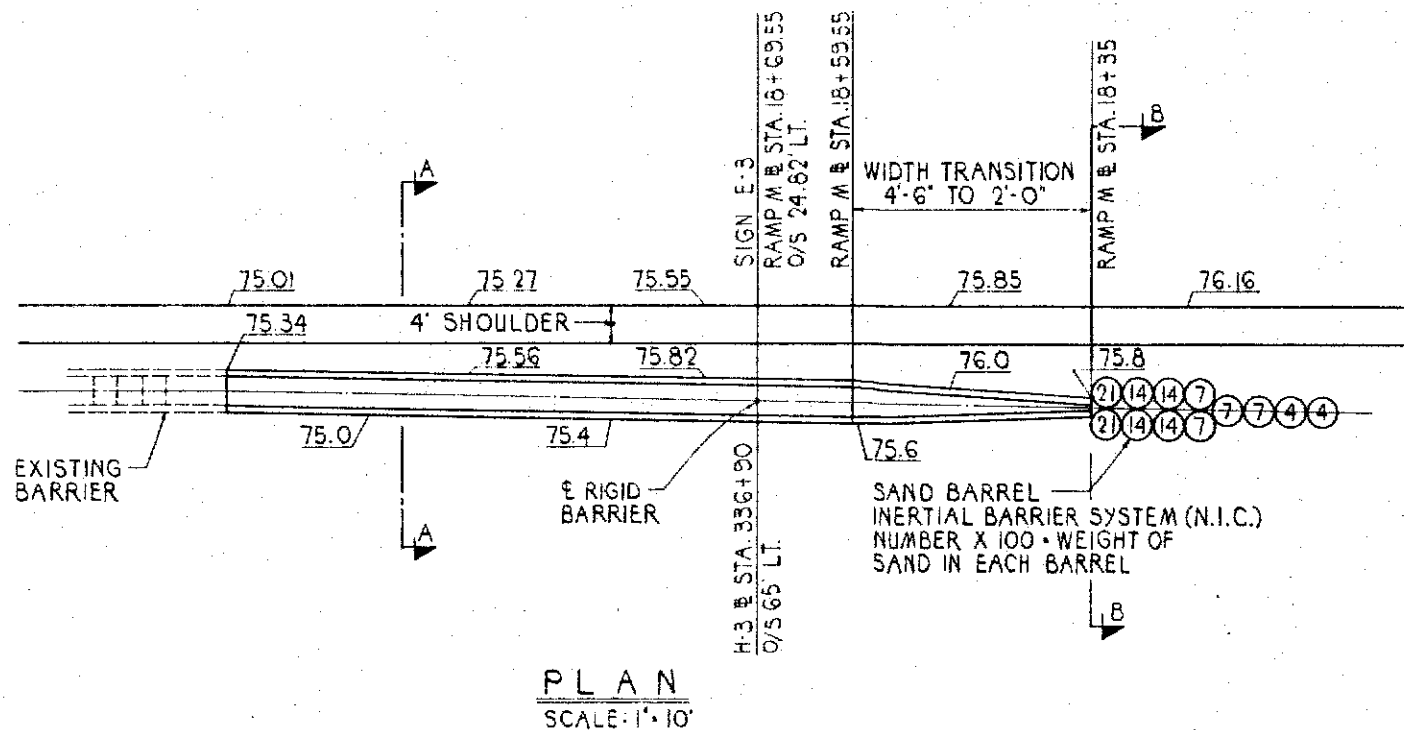


FED. ROAD DIST. NO.	STATE	FED. AID PROJ. NO.	FISCAL YEAR	SHEET NO.	TOTAL SHEETS
HAWAII	HAW.	I-H3-1(54)	1989	23	127

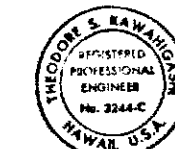

NOTES:

1. GUARD RAIL, TYPE 50 TO BE PAID BY THE LINEAR FOOT INCLUDING TRANSITIONS AND WIDENED SECTIONS AT SIGN BASES AND BRIDGE PIERS.
2. FOR TYPE 50 GUARD RAIL DETAIL AT HIGHWAY LIGHTING STANDARD LOCATION, SEE ELECTRICAL DWG. E5 AND STATE STANDARD PLAN TE-56. FOR ELEVATION AND SECTION DETAILS OF PLAN TE-56, EXTEND REINFORCING TO ACCOMMODATE HEIGHT OF TYPE 50 GUARD RAIL.

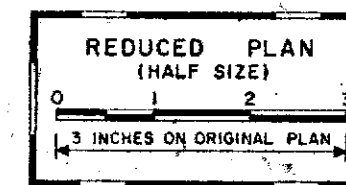

2/9/89	REVISED GUARD RAIL AND ADDED DETAIL
DATE	REVISION
STATE OF HAWAII DEPARTMENT OF TRANSPORTATION HIGHWAYS DIVISION	
RIGID BARRIER DETAILS	
INTERSTATE ROUTE H-3 F.A.I. PROJECT NO. I-H3-1(54)	
SCALE: AS NOTED	DATE: SEPT. 1989
SHEET NO. 1 OF 1 SHEETS	