




FED. ROAD DIST. NO.	STATE	FED. AID PROJ. NO.	FISCAL YEAR	SHEET NO.	TOTAL SHEETS
HAWAII	HAW.	I-H3-1(54)	1989	4	137

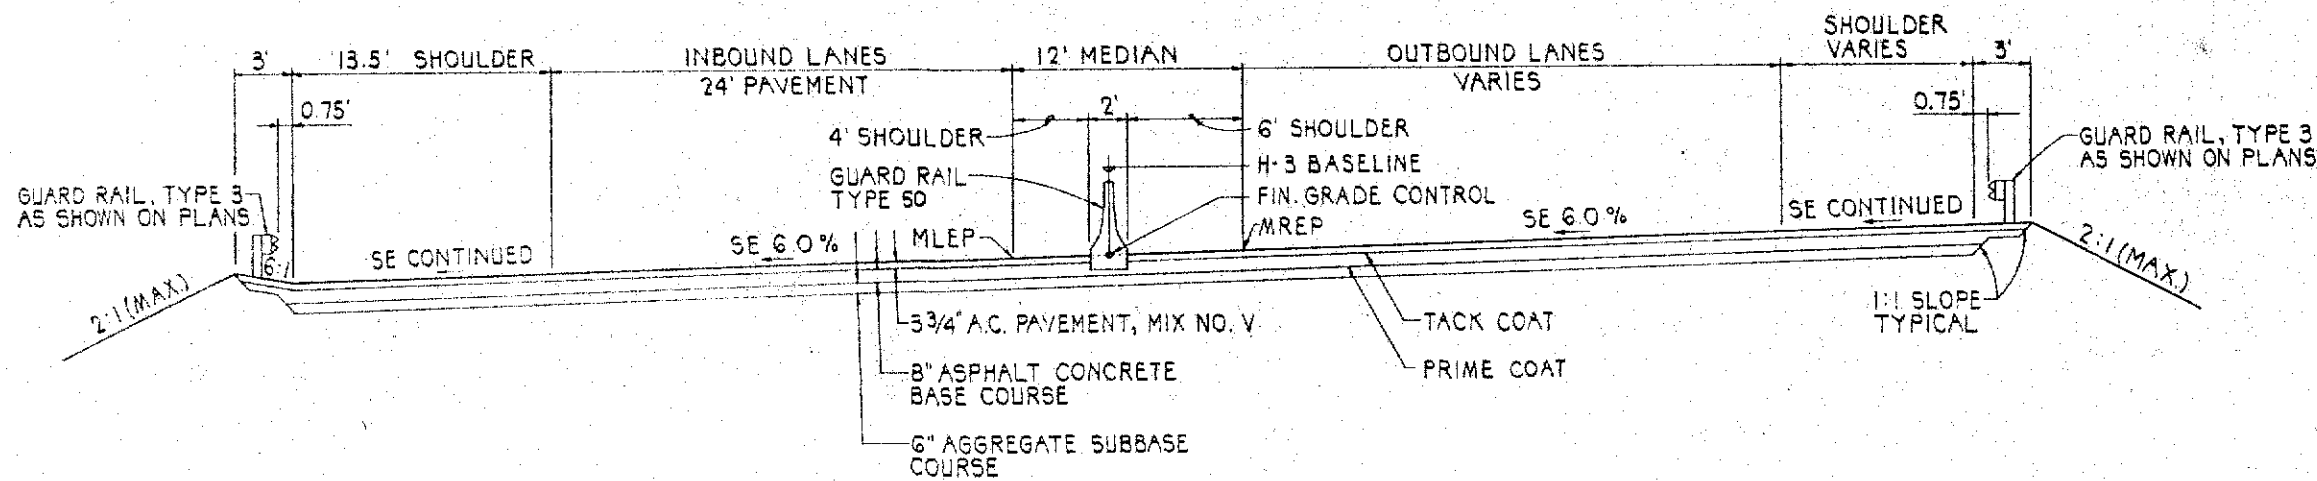

NOTE:
FOR GUARD RAIL, TYPE 50 DETAIL
SEE SHEET 23.

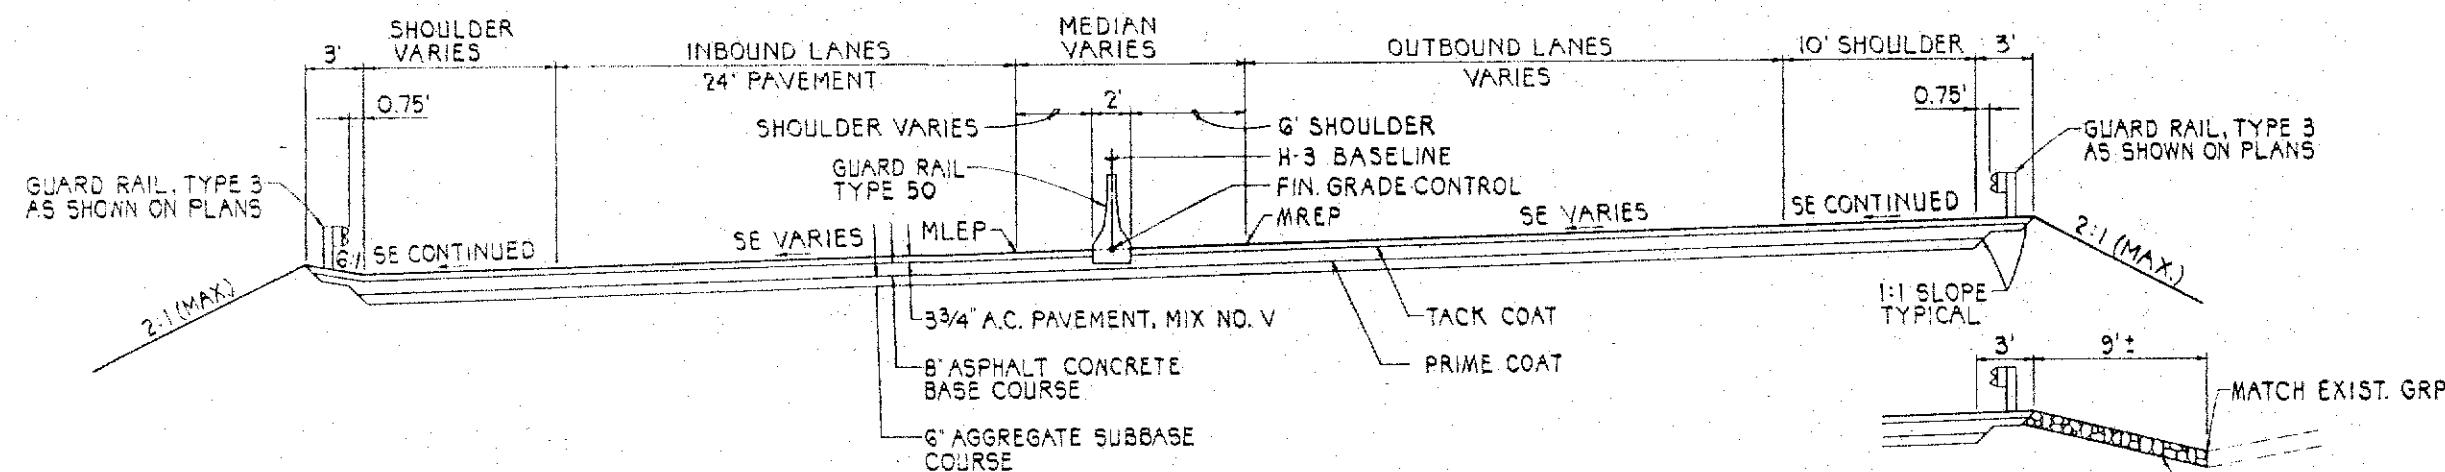


STA. 336 + 70 TO
STA. 337 + 84

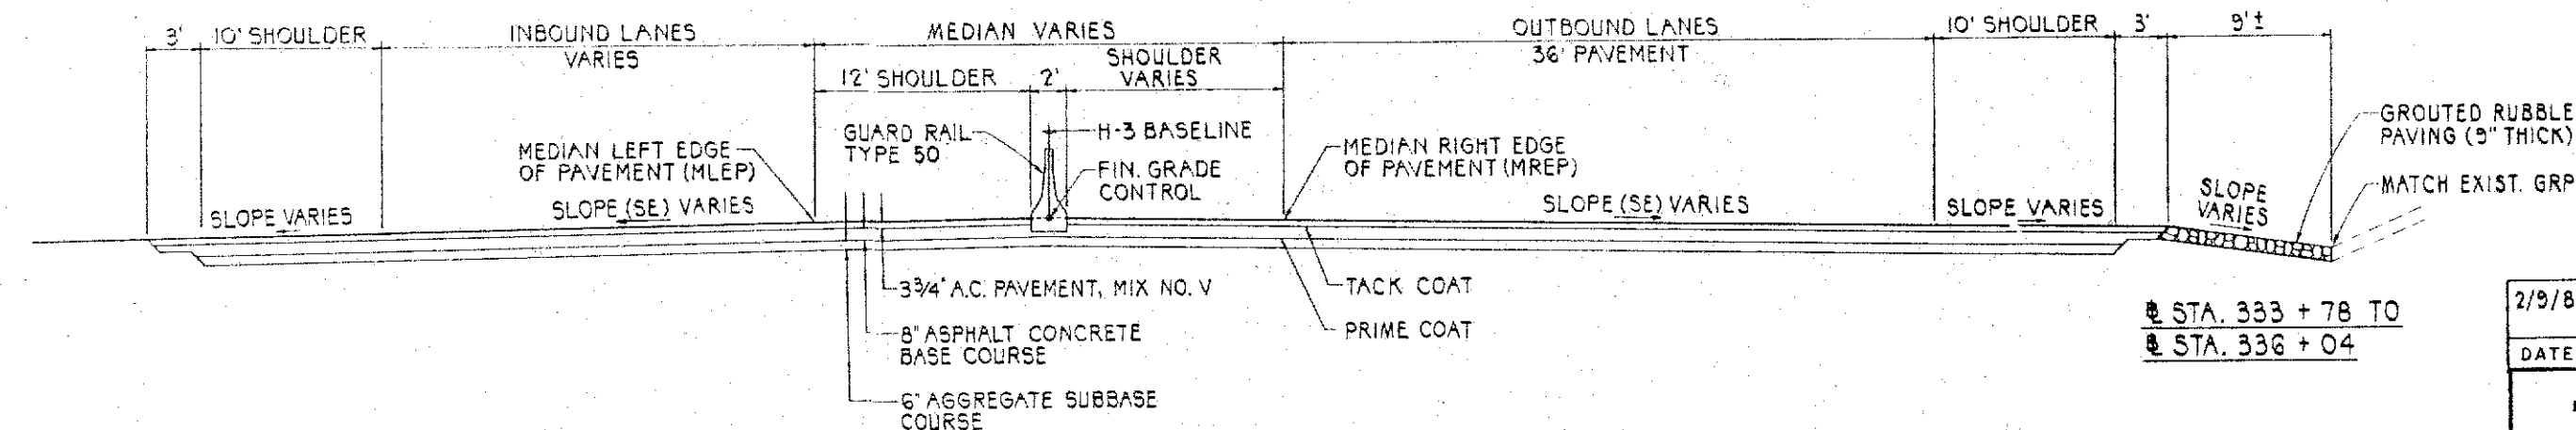

STA. 333 + 78 TO
STA. 336 + 04


STA. 333 + 27.85 TO STA. 336 + 25

INTERSTATE ROUTE H-3 TYPICAL SECTIONS SCALE: 1" = 5'

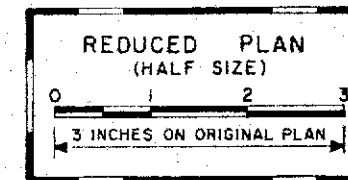


2/9/89	REVISED GUARD RAIL AND ADDED NOTE & PRIME COAT
DATE	REVISION
STATE OF HAWAII DEPARTMENT OF TRANSPORTATION HIGHWAYS DIVISION	
TYPICAL ROADWAY SECTIONS INTERSTATE ROUTE H-3 F.A.I. PROJECT NO. I-H3-1(54)	
SCALE: 1" = 5'	DATE: SEPT. 1988
SHEET NO. 1 OF 2 SHEETS	


FED. ROAD DIST. NO.	STATE	FED. AID PROJ. NO.	FISCAL YEAR	SHEET NO.	TOTAL SHEETS
HAWAII	HAW.	I-H3-1(54)	1989	5	137

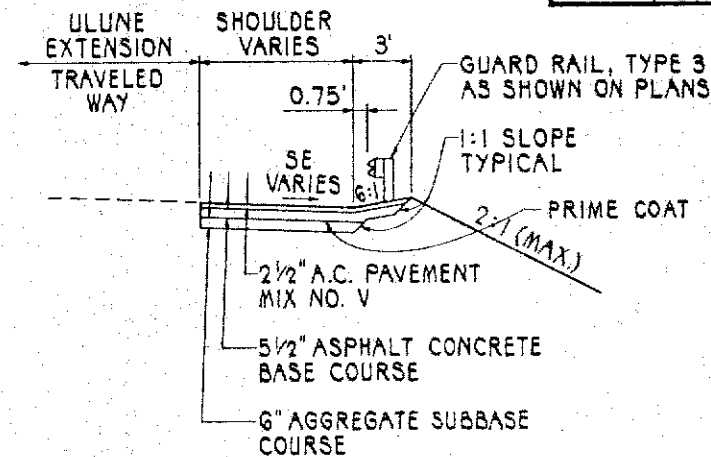

ULUNE EXTENSION TYPICAL SECTION
SCALE: 1" = 5'

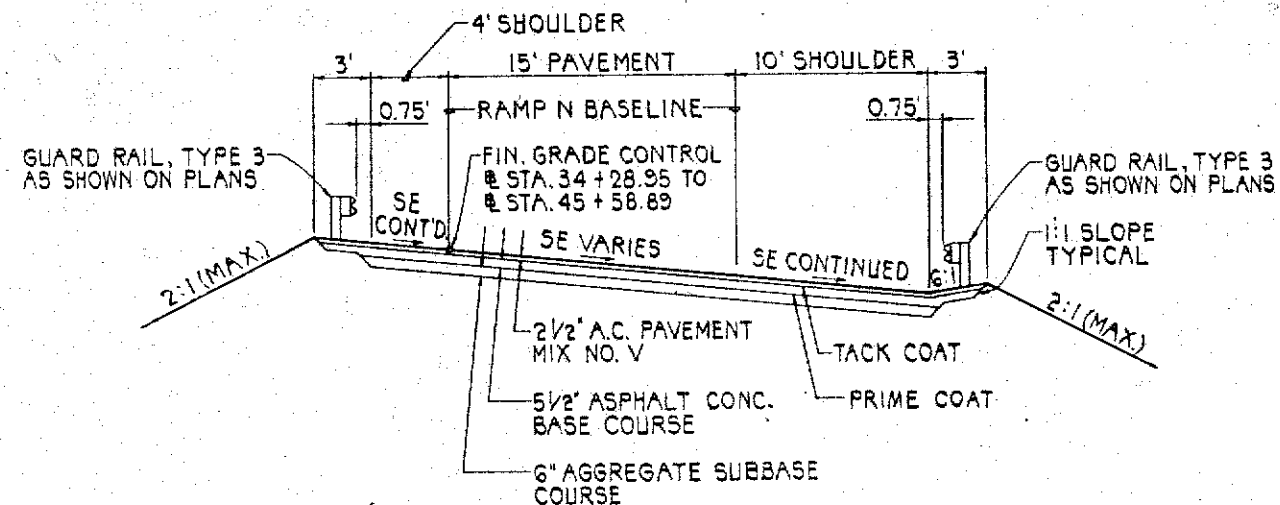


RAMP N TYPICAL SECTION
SCALE: 1" = 5'

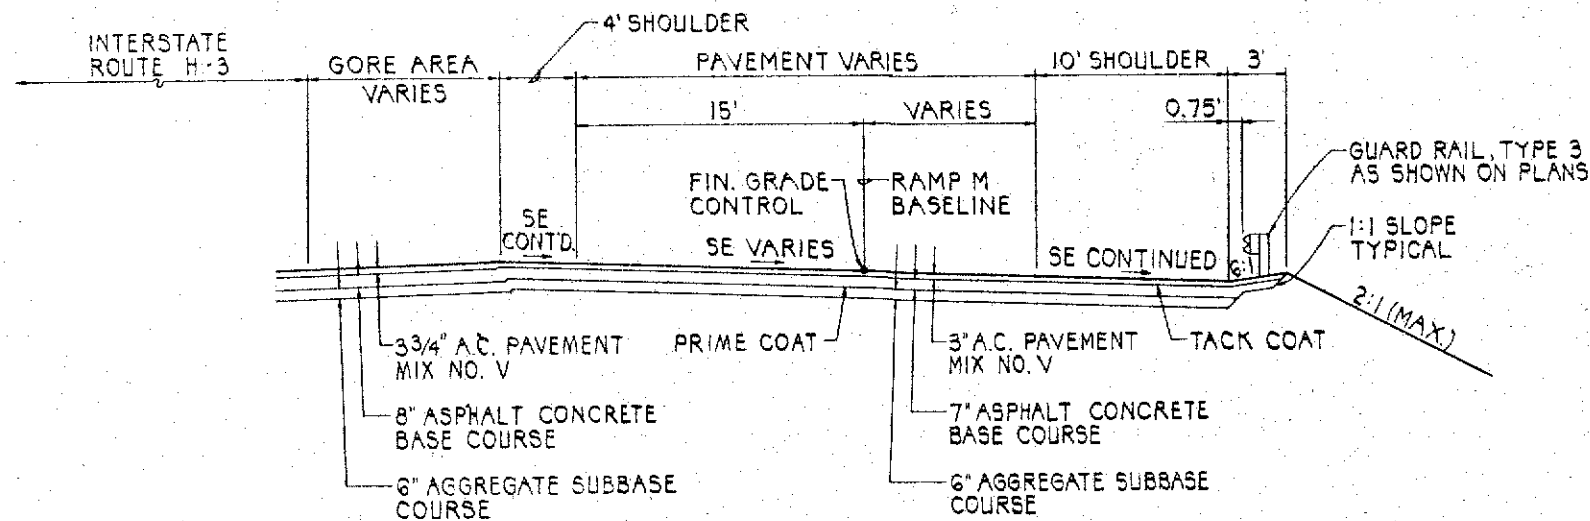

RAMP M TYPICAL SECTION
SCALE: 1" = 5'

SURVEY PLOTTED BY	DATE
DRAWN BY	
TRACED BY	
NOTED BY	
CHECKED BY	
ORIGINAL PLAN	
NOTE BOOK	
NO.	

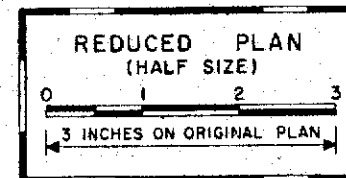

THIS WORK WAS PREPARED BY ME
OR UNDER MY SUPERVISION
Theodore S. Kawahigashi

2/9/89	ADDED PRIME COAT
DATE	REVISION
STATE OF HAWAII DEPARTMENT OF TRANSPORTATION HIGHWAYS DIVISION	
TYPICAL ROADWAY SECTIONS	
INTERSTATE ROUTE H-3 F.A.I. PROJECT NO. I-H3-1(54)	
SCALE: 1" = 5'	DATE: SEPT 1988
SHEET NO. 2 OF 2 SHEETS	