




FED. ROAD DIST. NO.	STATE	FED. AID PROJ. NO.	FISCAL YEAR	SHEET NO.	TOTAL SHEETS
HAWAII	HAW.	I-H3-1(67)	1990	8	11

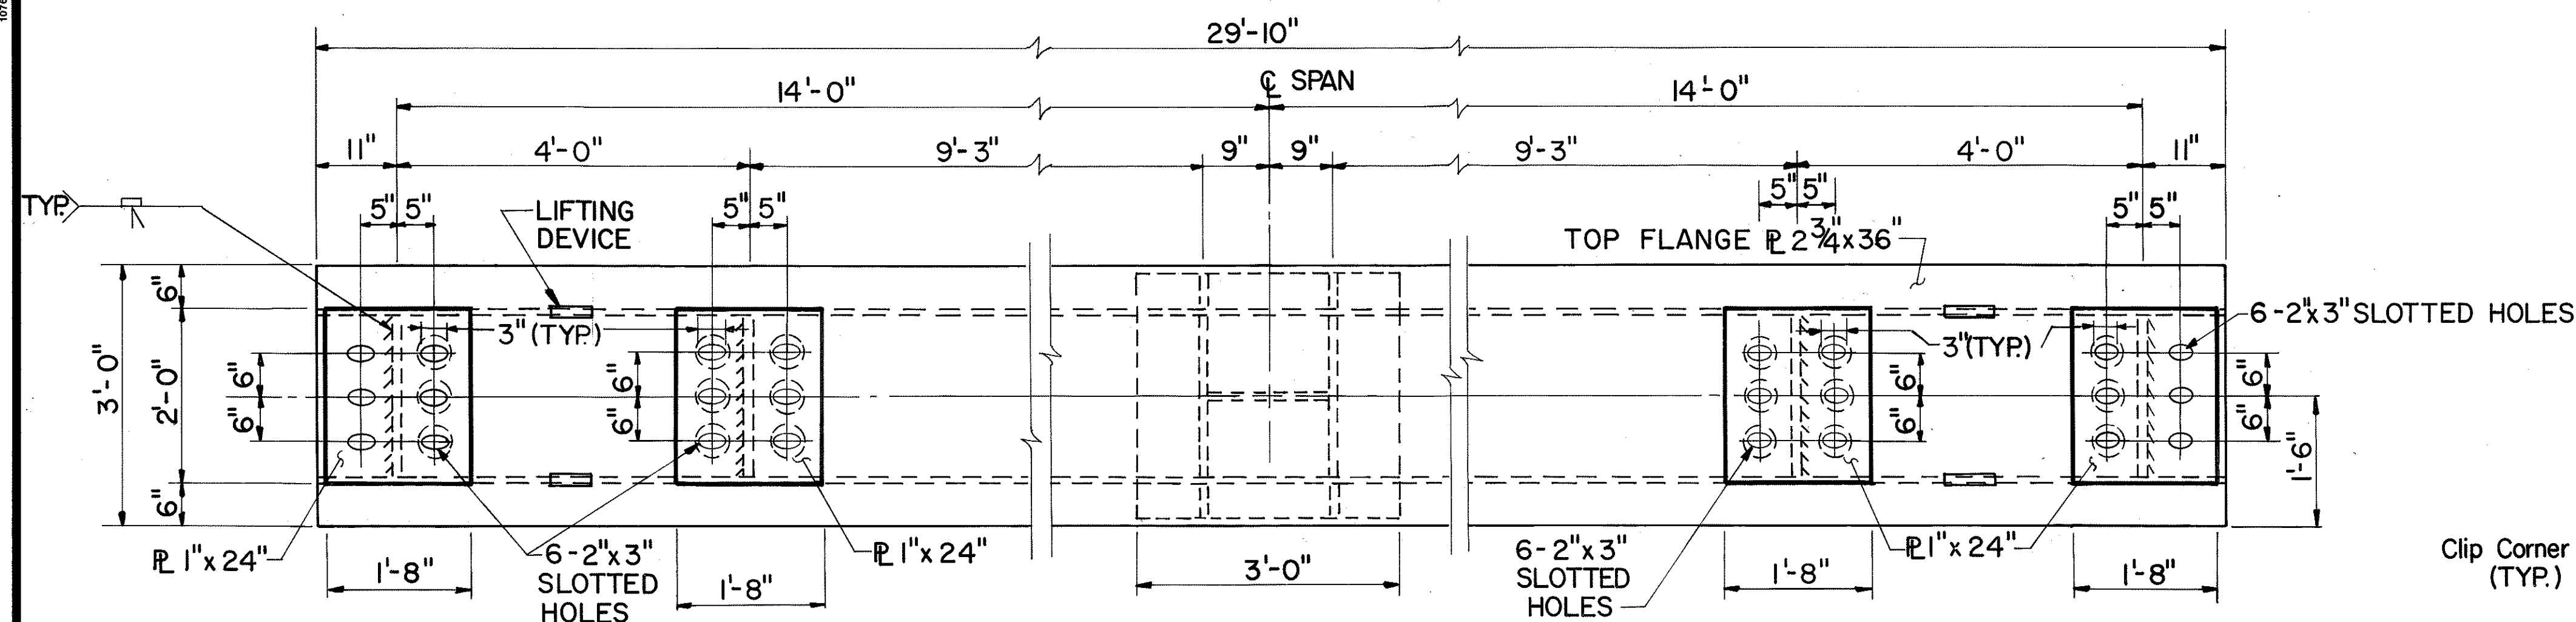


PLAN-TOP FLANGE
SCALE: $\frac{3}{4}" = 1'-0"$

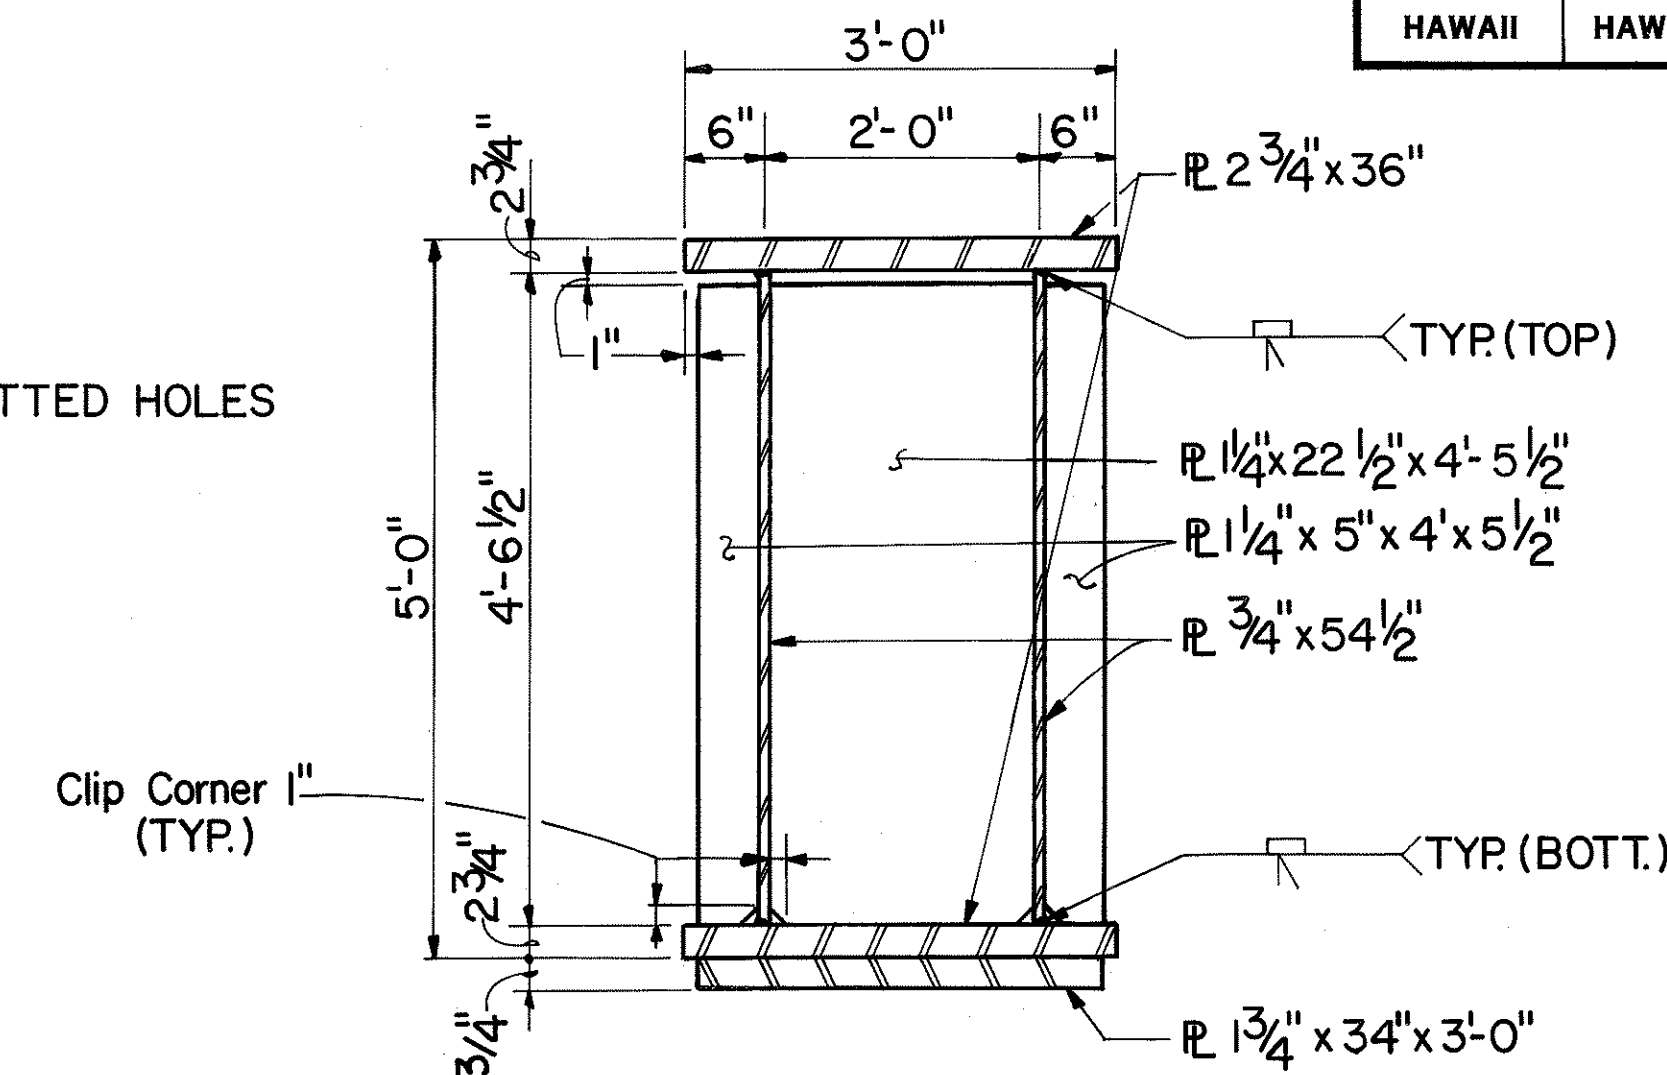


SECTION B
SCALE: $\frac{3}{4}" = 1'-0"$ S7 | S7

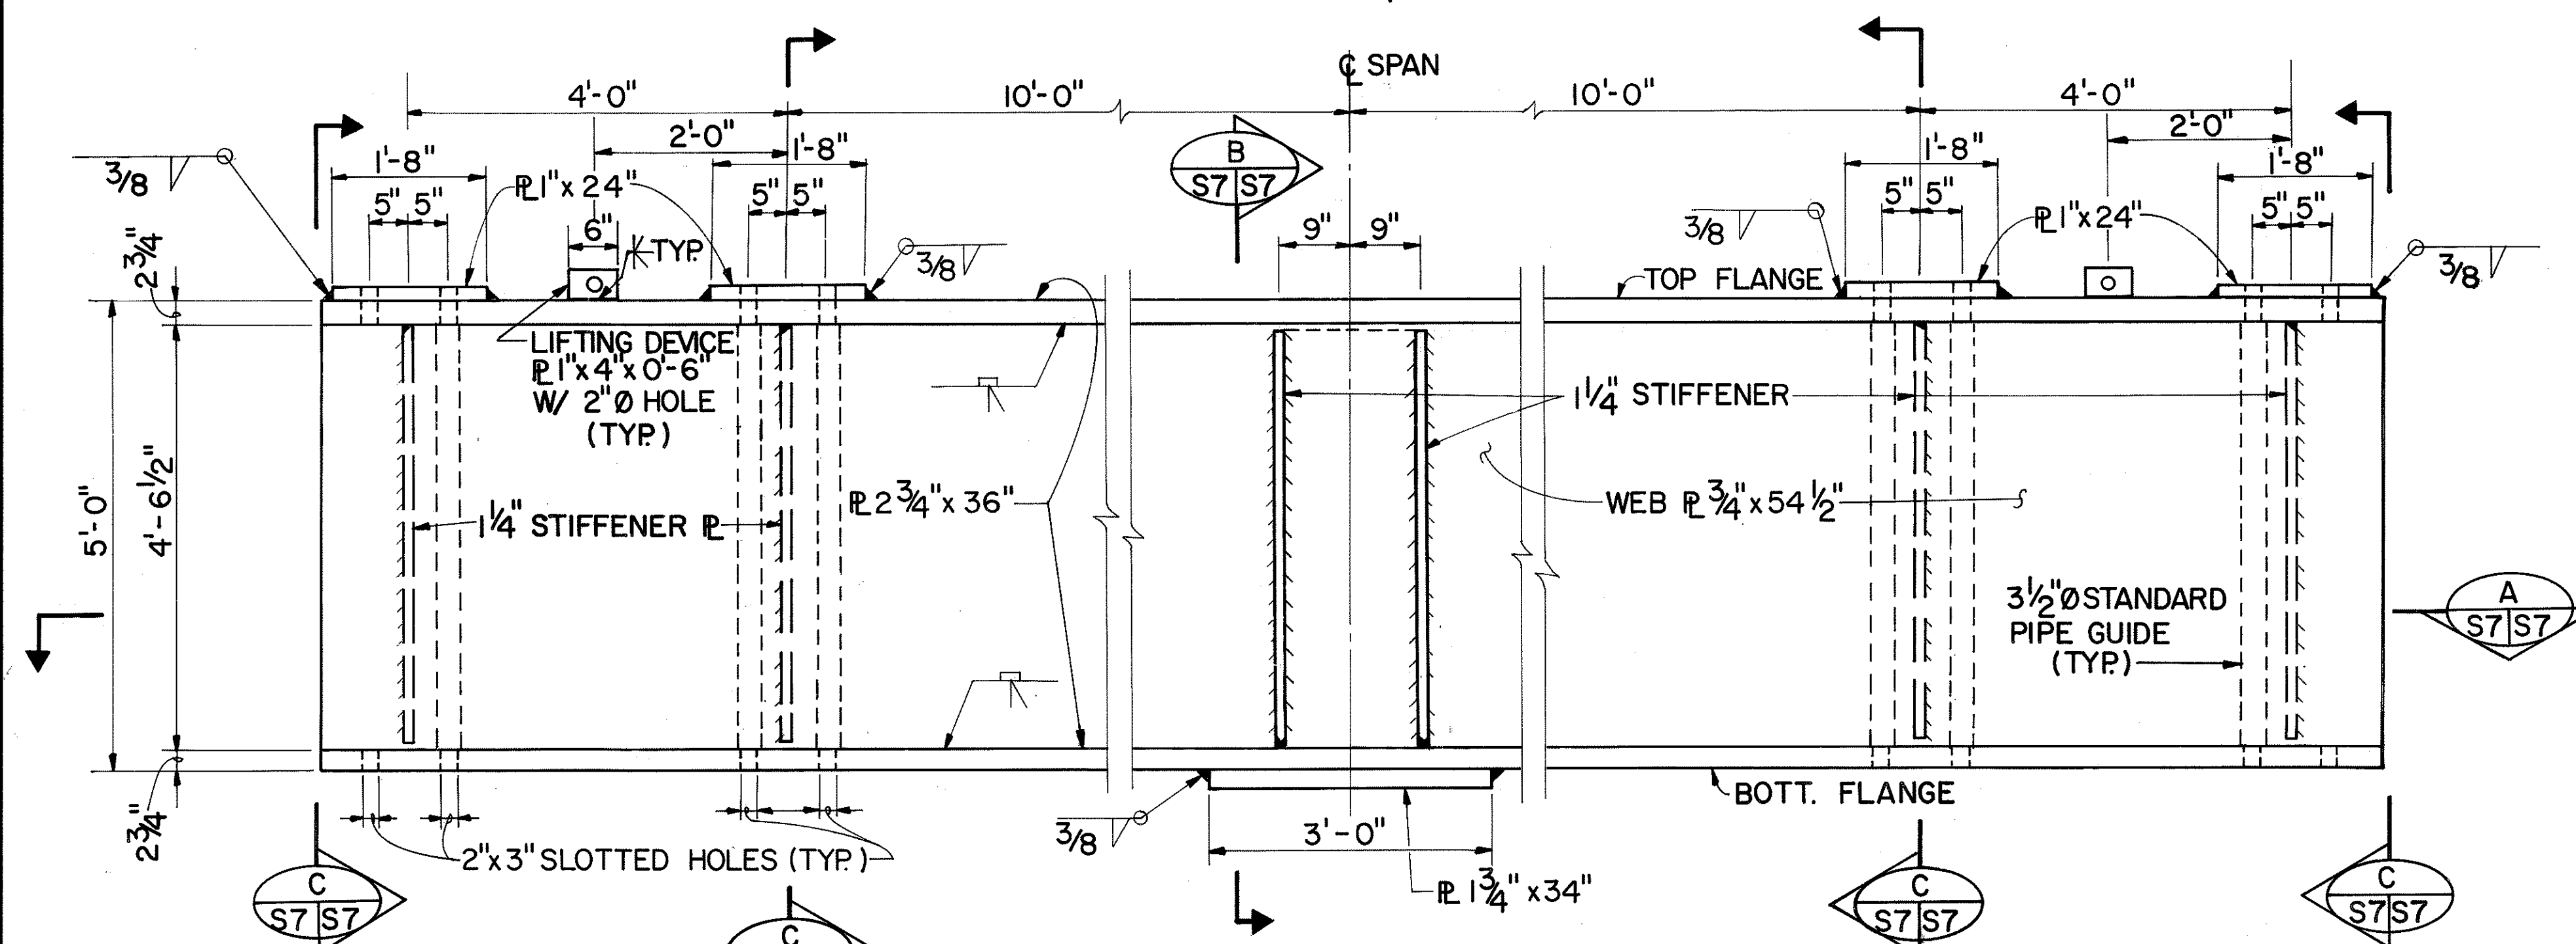


COMPRESSIVE LOAD FRAME ELEVATION
SCALE: $\frac{3}{4}"=1'-0"$

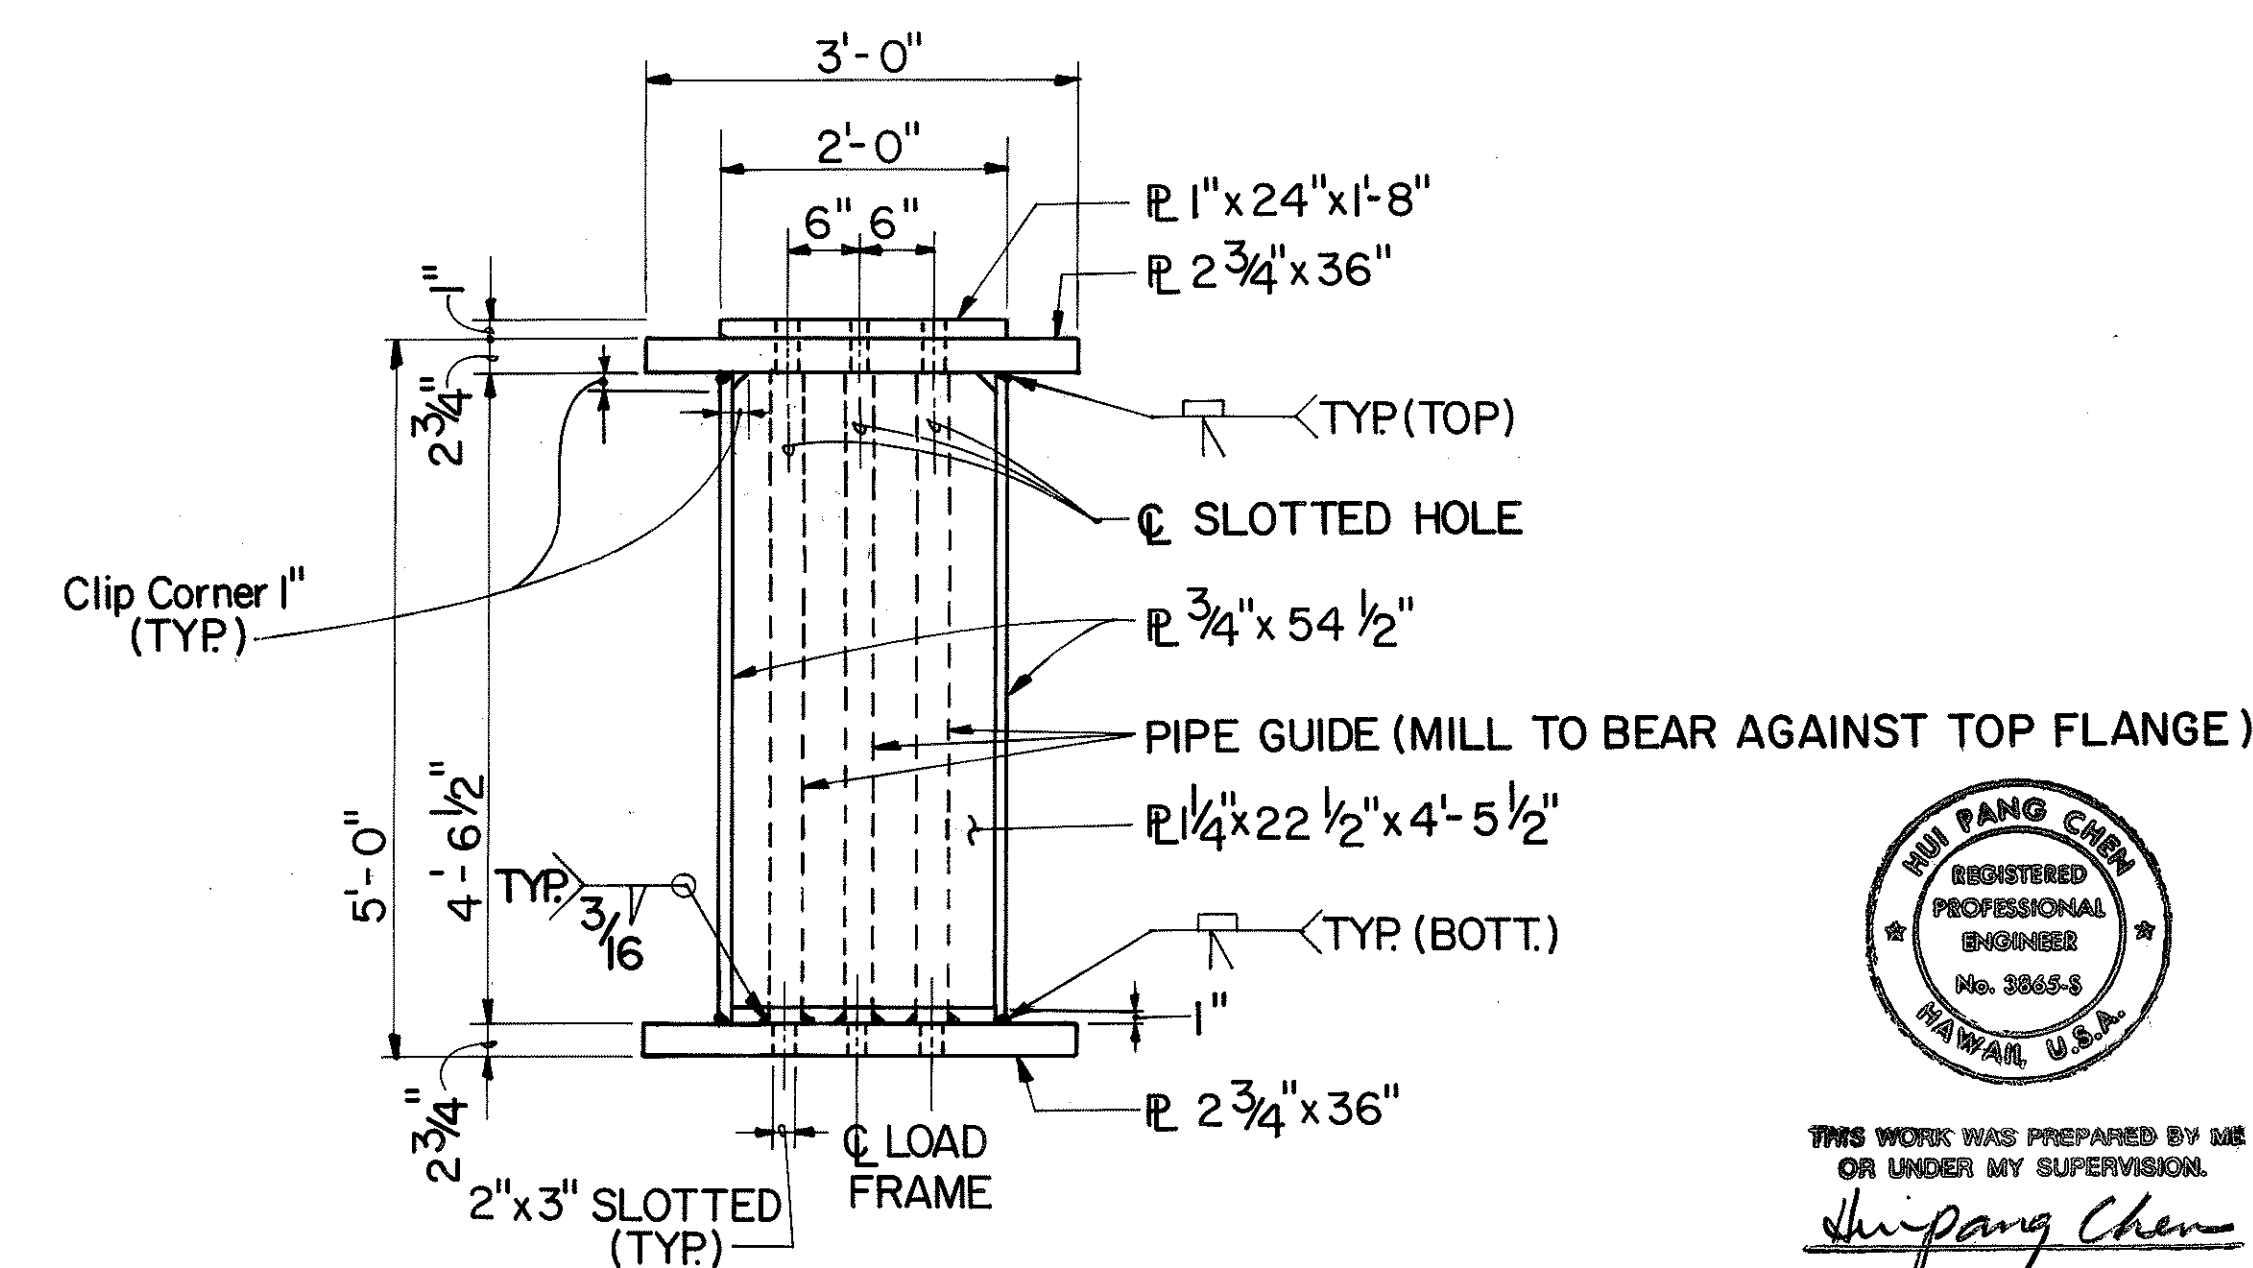

THIS WORK WAS PREPARED BY ME
OR UNDER MY SUPERVISION.
Shi-pang Chen

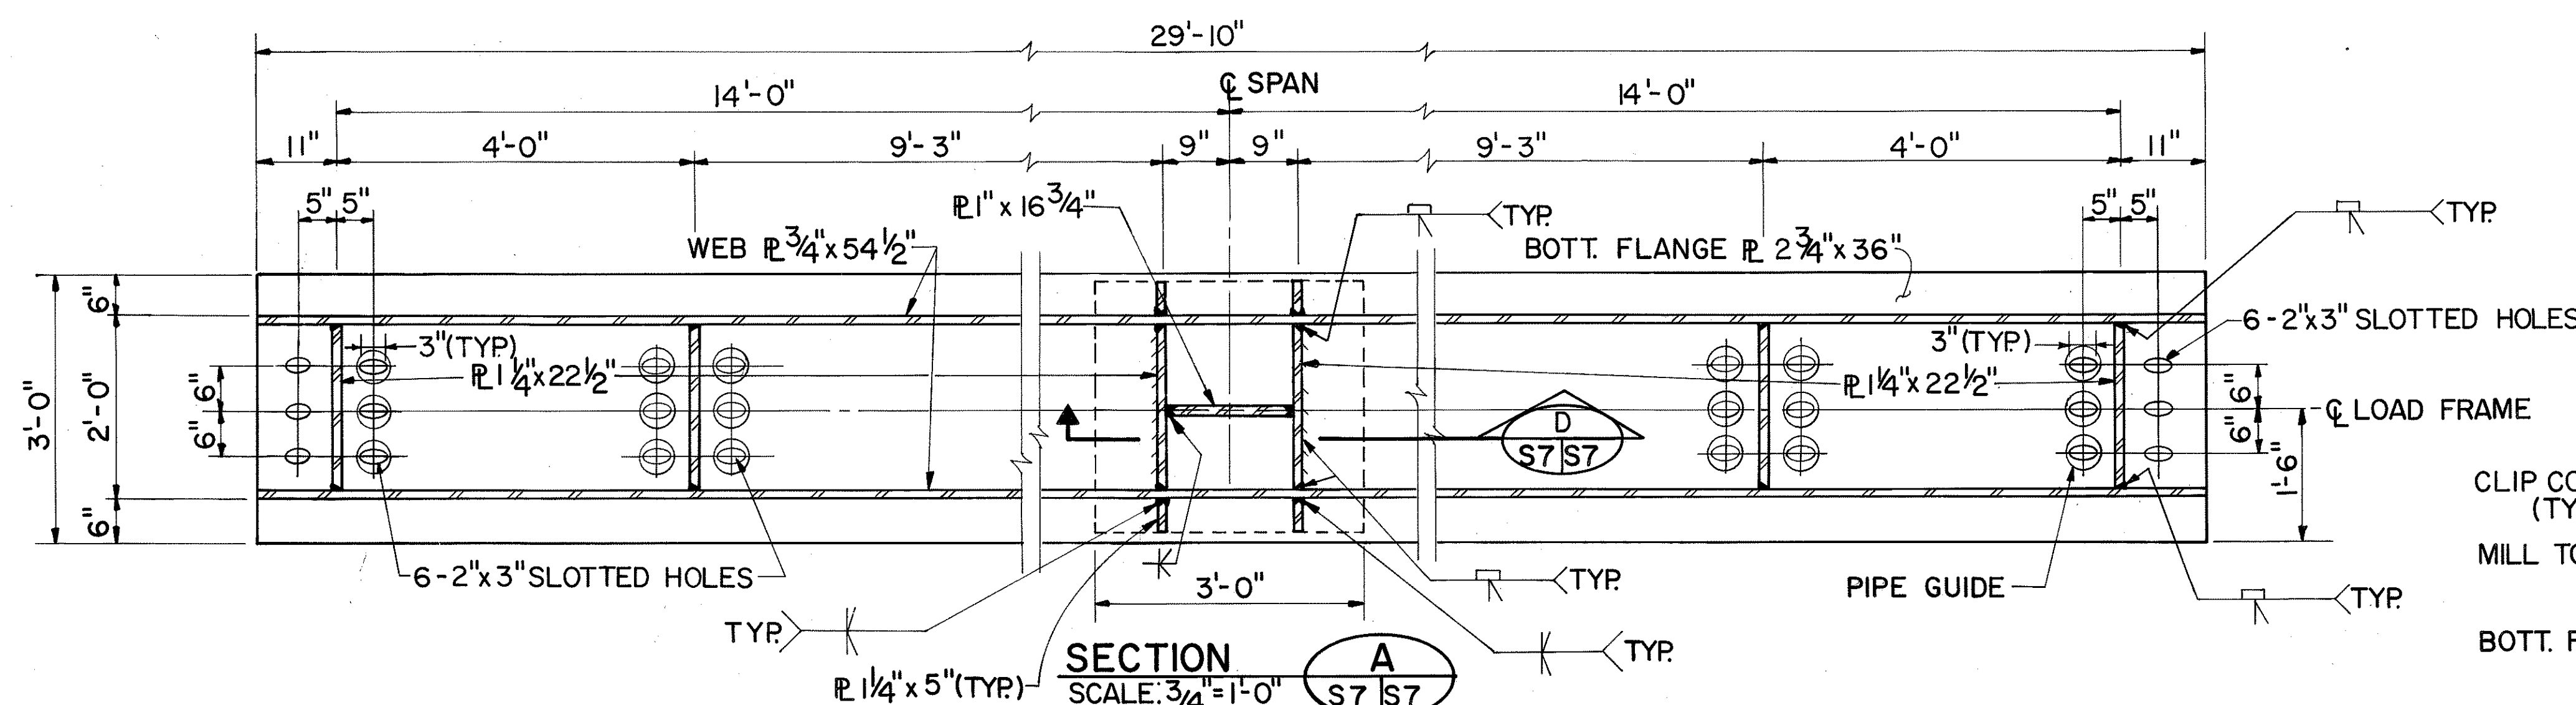

SECTION A
SCALE: $\frac{3}{4}" = 1'-0"$ S7 | S7

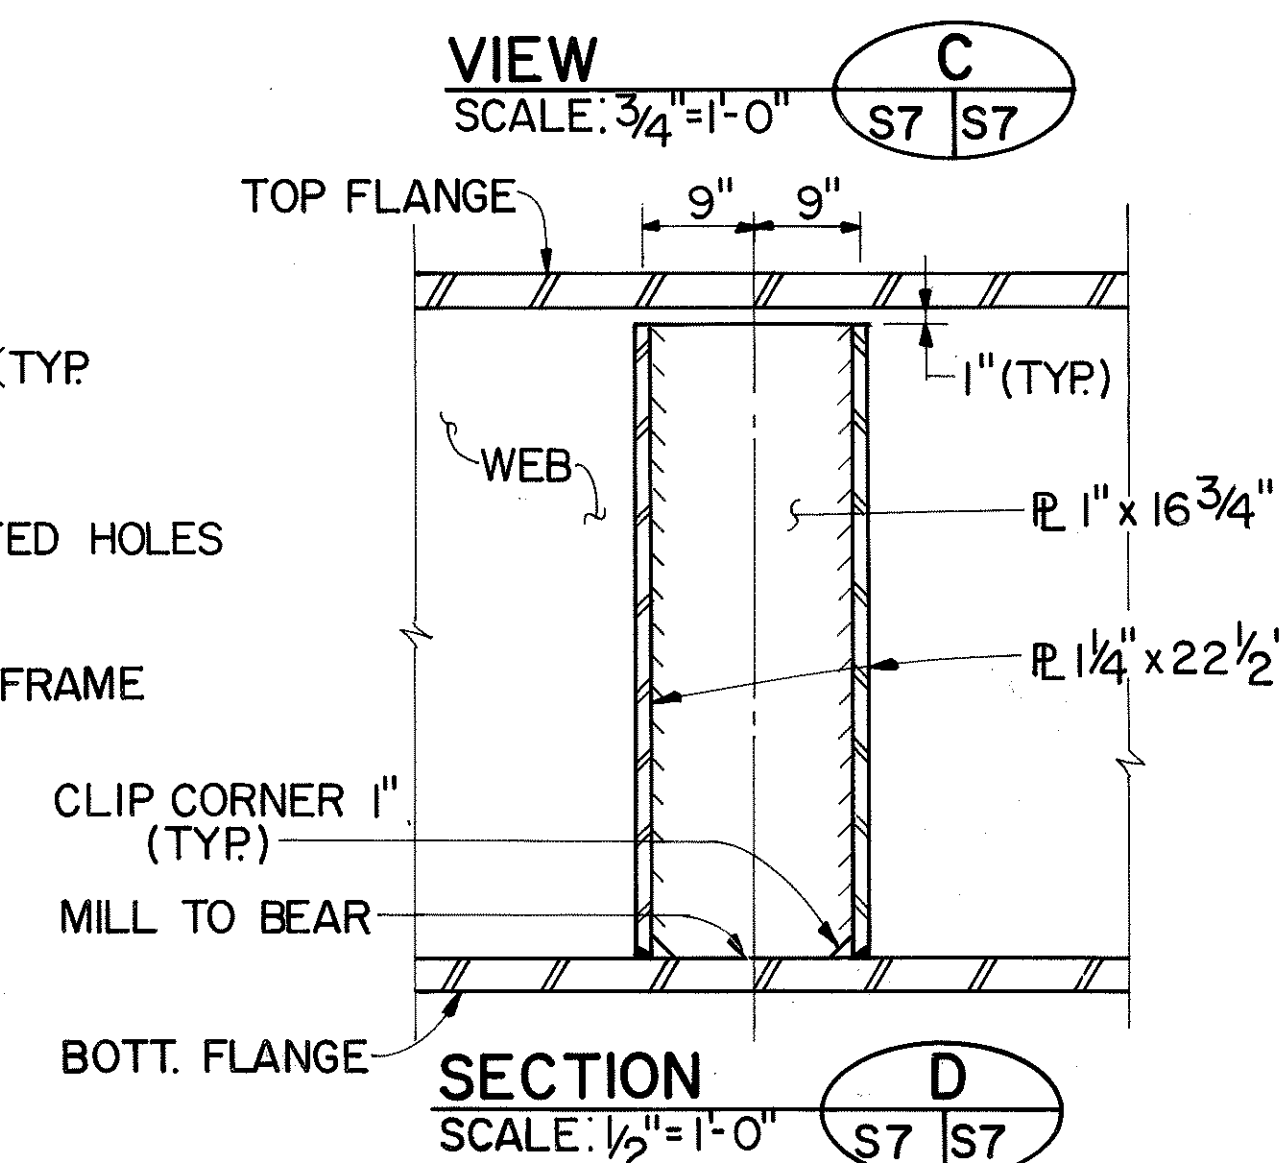

VIEW SCALE: $\frac{3}{4}" = 1'-0"$ 

SECTION D
SCALE: $\frac{1}{2}" = 1'-0"$

DATE	REVISION

STATE OF HAWAII
 DEPARTMENT OF TRANSPORTATION
 HIGHWAYS DIVISION

LOAD FRAME DETAILS
DRILLED SHAFT TEST PROGRAM

INTERSTATE ROUTE H-3
F.A.I. PROJ. NO. I - H3-1 (67)

SCALE : AS SHOWN DATE : MAY, 1990

SHEET No. 57 OF 10 SHEETS

ORIGINAL PLAN	SURVEY PLOTTED BY _____	DATE <u>3/21/90</u>
	DRAWN BY <u>R. MALALUAN</u>	*
NOTE BOOK	TRACED BY _____	* <u>3/12/90</u>
	DESIGNED BY <u>K. WADA</u>	*
	QUANTITIES BY _____	* <u>3/20/90</u>
No. _____	CHECKED BY <u>H.P. CHEN</u>	