



FED. ROAD DIST. NO.	STATE	FED. AID PROJ. NO.	FISCAL YEAR	SHEET NO.	TOTAL SHEETS
HAWAII	HAW.	I-H3-1(69)	1992	44	325

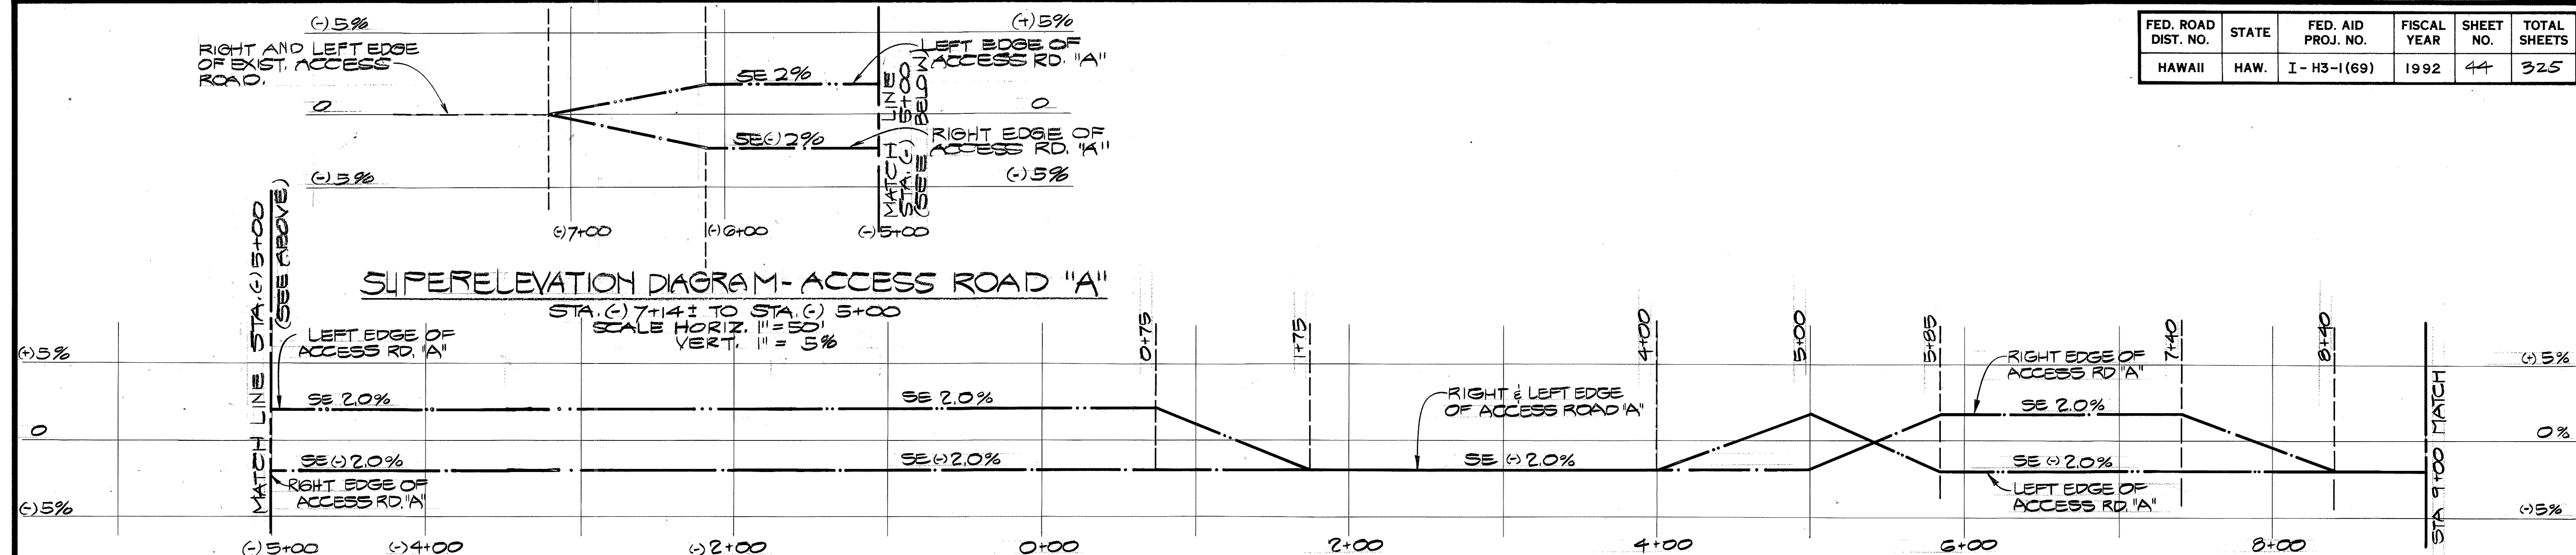


SUPERELEVATION DIAGRAM - ACCESS ROAD "A"
 STA. (-) 5+00 TO STA. 9+00
 SCALES: HORIZ. 1"=50'
 VERT. 1"=5%

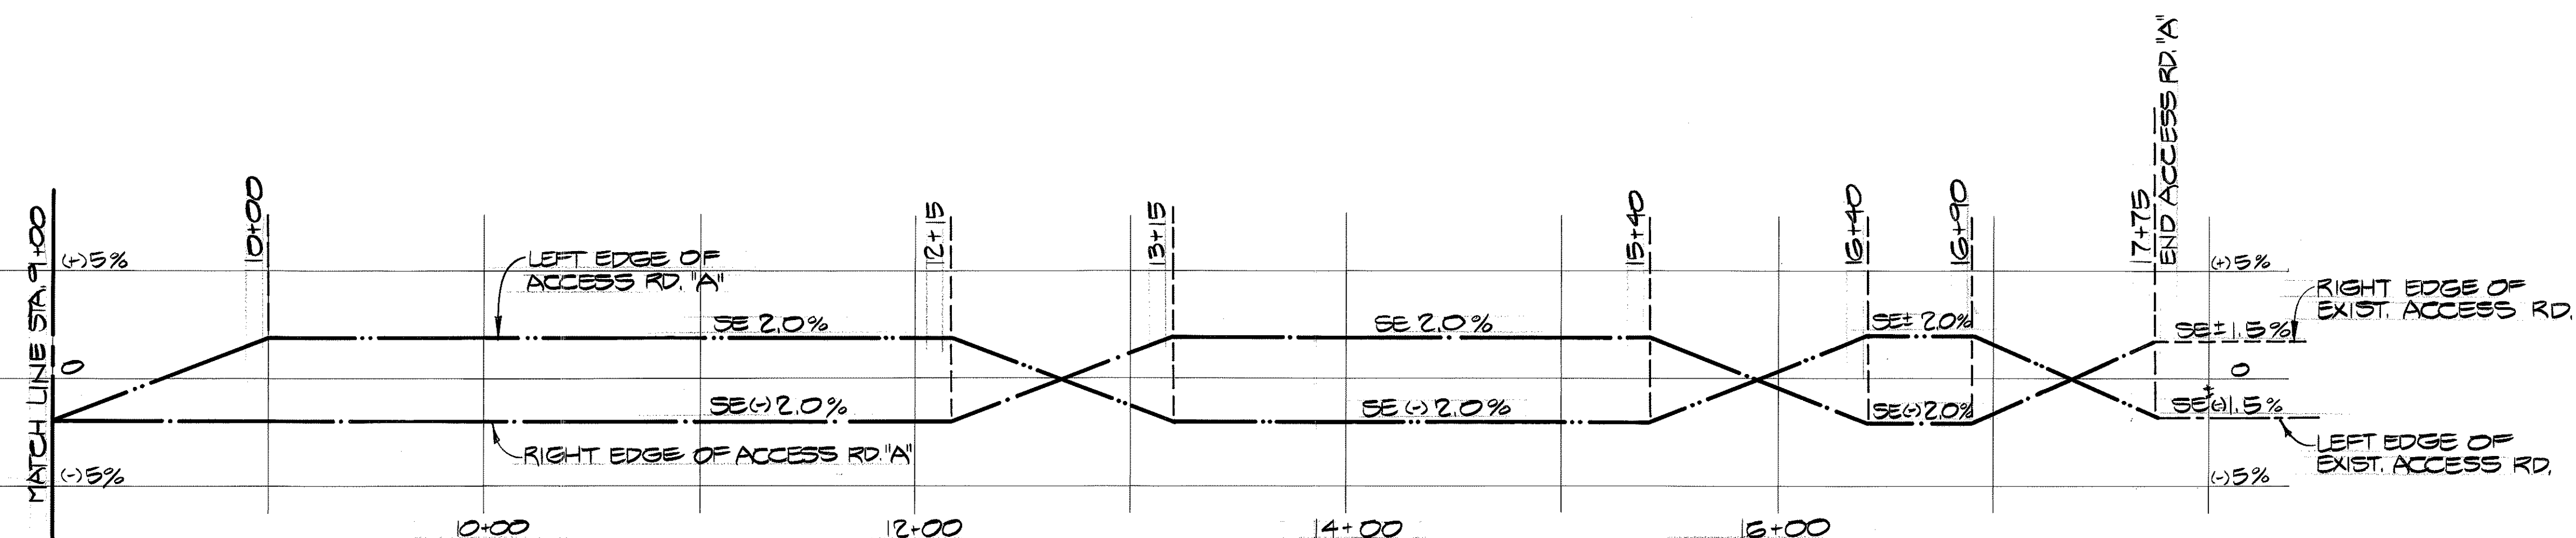

SUPERELEVATION DIAGRAM - ACCESS ROAD "A"
 STA. 9+00 TO STA. 17+75
 SCALES: HORIZ. 1"=50'
 VERT. 1"=5%


ORIGINAL PLAN	DATE
DESIGNED BY	
TRACED BY	
NOTED BY	
CHECKED BY	
NO.	

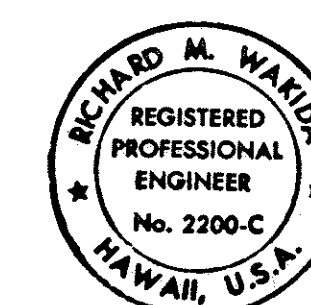


THIS WORK WAS PREPARED BY ME
 OR UNDER MY SUPERVISION.
 SIGNATURE DATE

11-5-93	REVISED DIAGRAM
DATE	REVISION
STATE OF HAWAII DEPARTMENT OF TRANSPORTATION HIGHWAYS DIVISION	
SUPERELEVATION DIAGRAM ACCESS ROAD "A"	
INTERSTATE ROUTE H-3 F.A.I. PROJECT NO. I-H3-1(69) & (70)	
SCALE: AS SHOWN	DATE: MARCH, 1992
SHEET No. 44 OF 95 SHEETS	

FED. ROAD DIST. NO.	STATE	FED. AID PROJ. NO.	FISCAL YEAR	SHEET NO.	TOTAL SHEETS
HAWAII	HAW.	I-H3-1(69)	1992	45	325

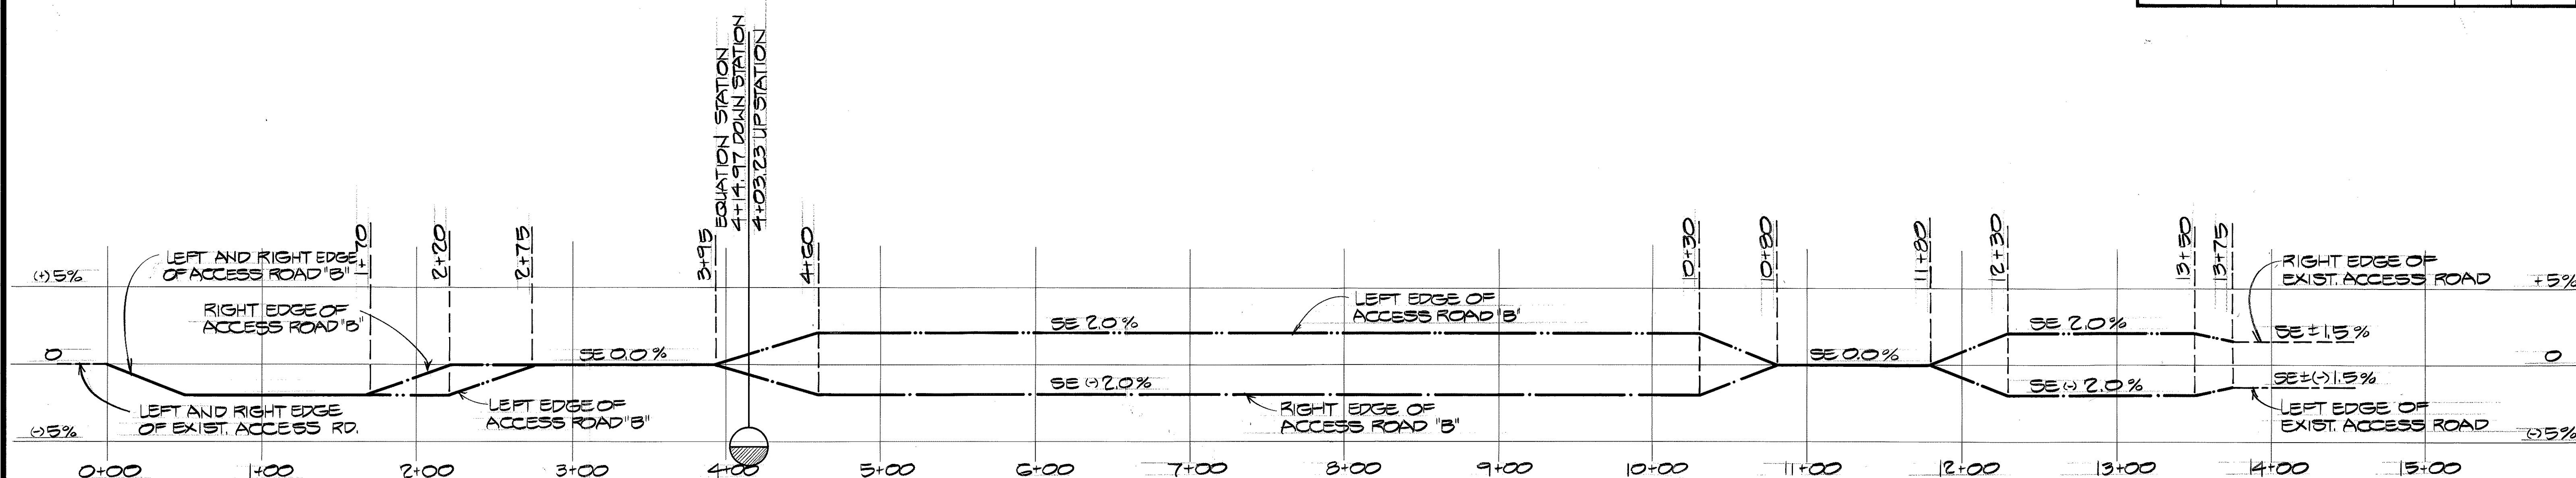


SUPERELEVATION DIAGRAM - ACCESS ROAD "B"
 STA. 0+00 TO STA. 13+75
 SCALES: HORIZ. 1"=50'
 VERT. 1"=5%

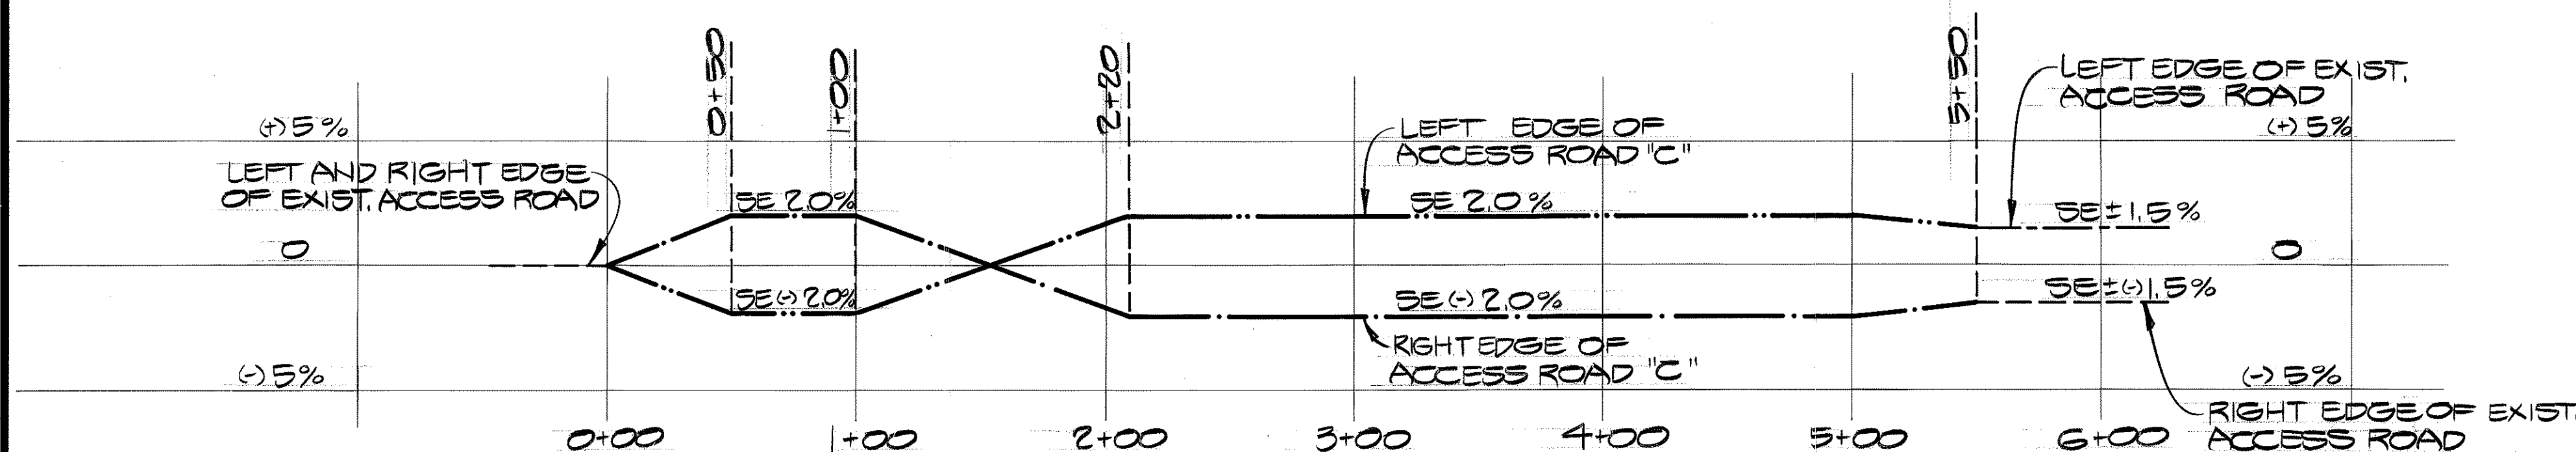

SUPERELEVATION DIAGRAM - ACCESS ROAD "C"
 STA. 0+00 TO STA. 5+50
 SCALES: HORIZ. 1"=50'
 VERT. 1"=5%

ORIGINAL PLAN	DATE
DESIGNED BY	
NOTED BY	
CHECKED BY	
NO.	

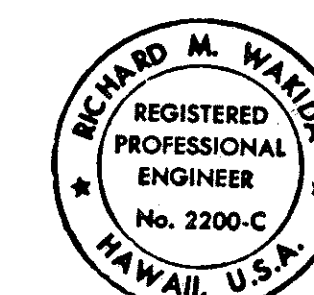

THIS WORK WAS PREPARED BY ME
 OR UNDER MY SUPERVISION.
 SIGNATURE DATE

STATE OF HAWAII DEPARTMENT OF TRANSPORTATION HIGHWAYS DIVISION	
SUPERELEVATION DIAGRAM ACCESS ROAD "B" AND "C"	
INTERSTATE ROUTE H-3 F.A.I. PROJECT NO. I-H3-1(69) & (70)	
SCALE: AS SHOWN	DATE: MARCH, 1992
SHEET No. 42 OF 95 SHEETS	