



FED. ROAD DIST. NO.	STATE	FED. AID PROJ. NO.	FISCAL YEAR	SHEET NO.	TOTAL SHEETS
HAWAII	HAW.	I-H3-1-(73)	1996	21	42

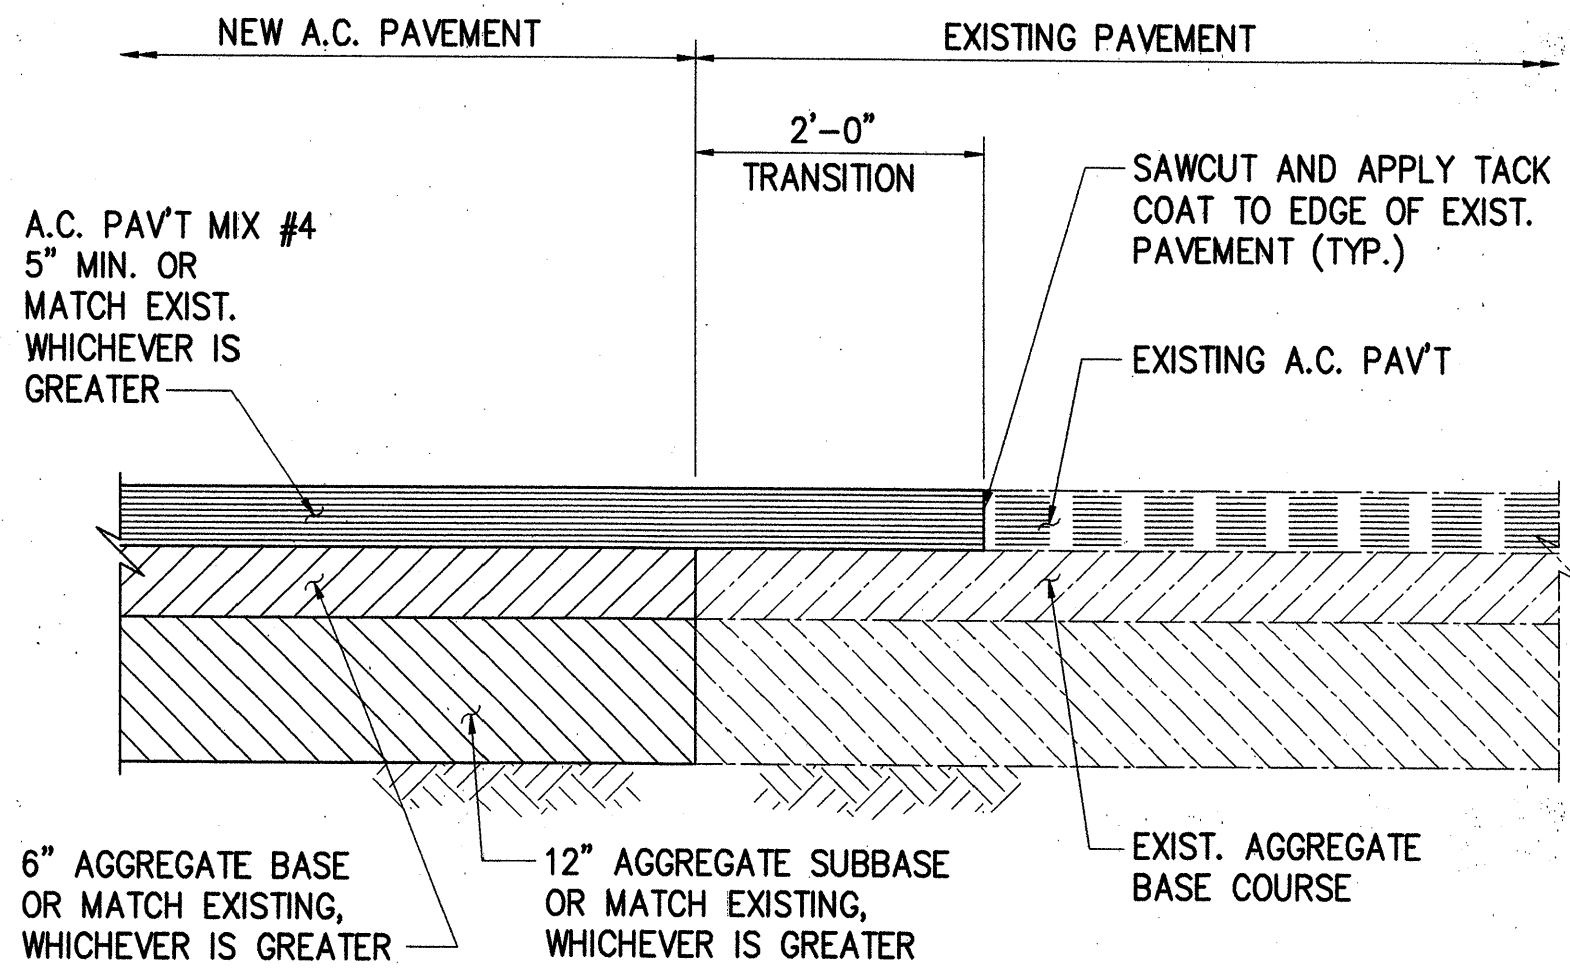


SMOOTH RIDING CONNECTION DETAIL
NOT TO SCALE

16
C2 C17

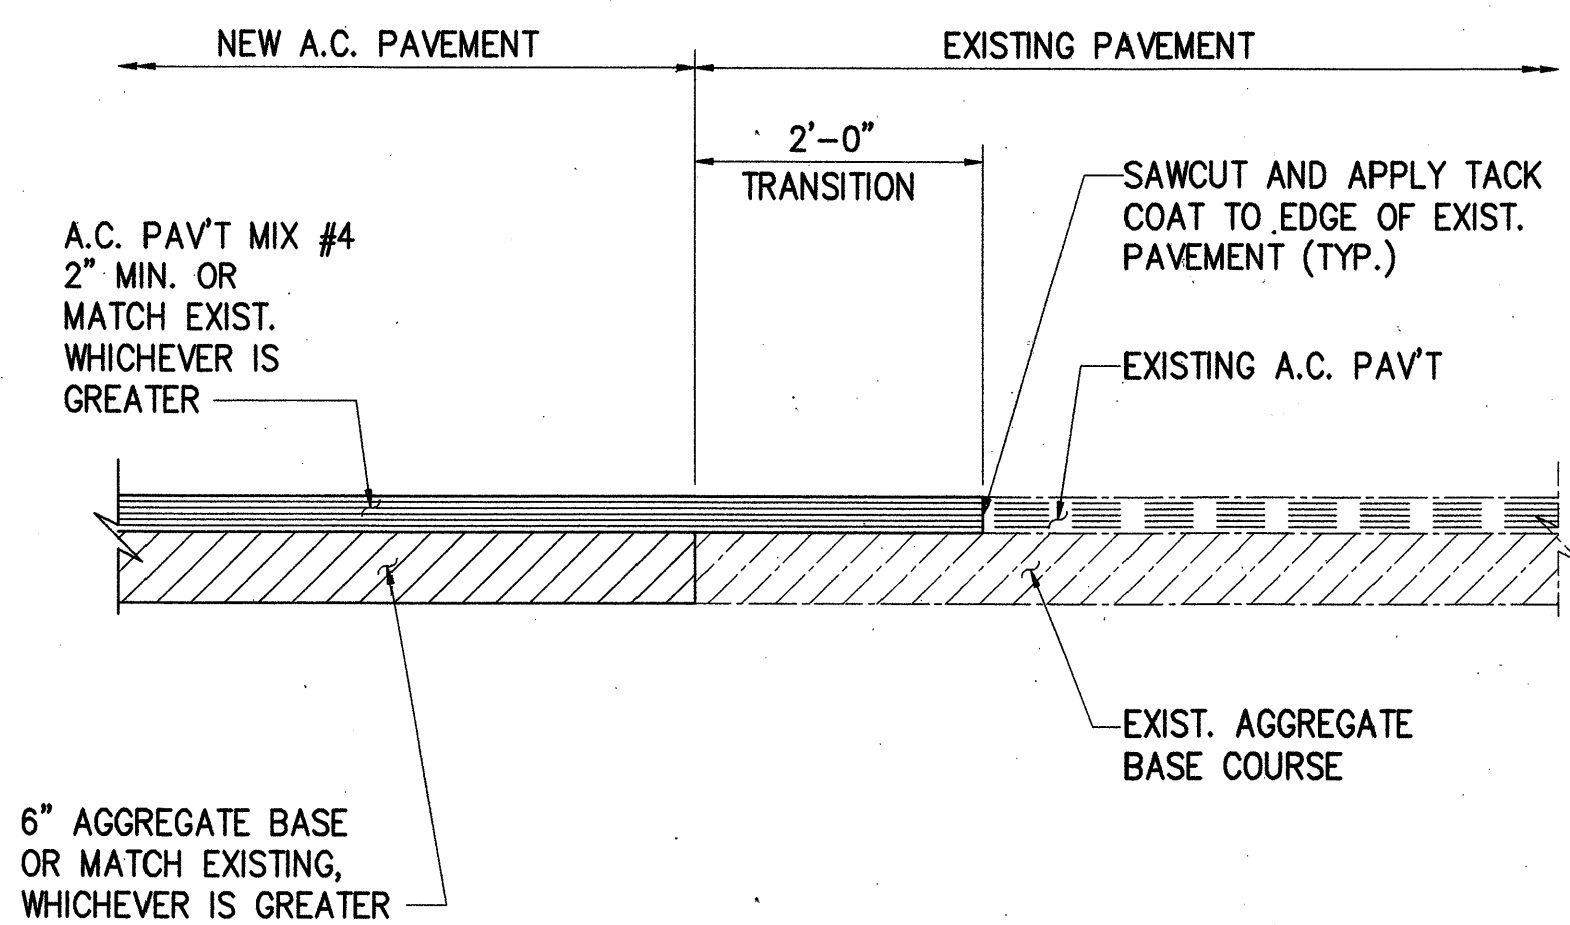


PAVEMENT CONNECTION DETAIL
NOT TO SCALE

17
C2, C3, C18, C19 C17

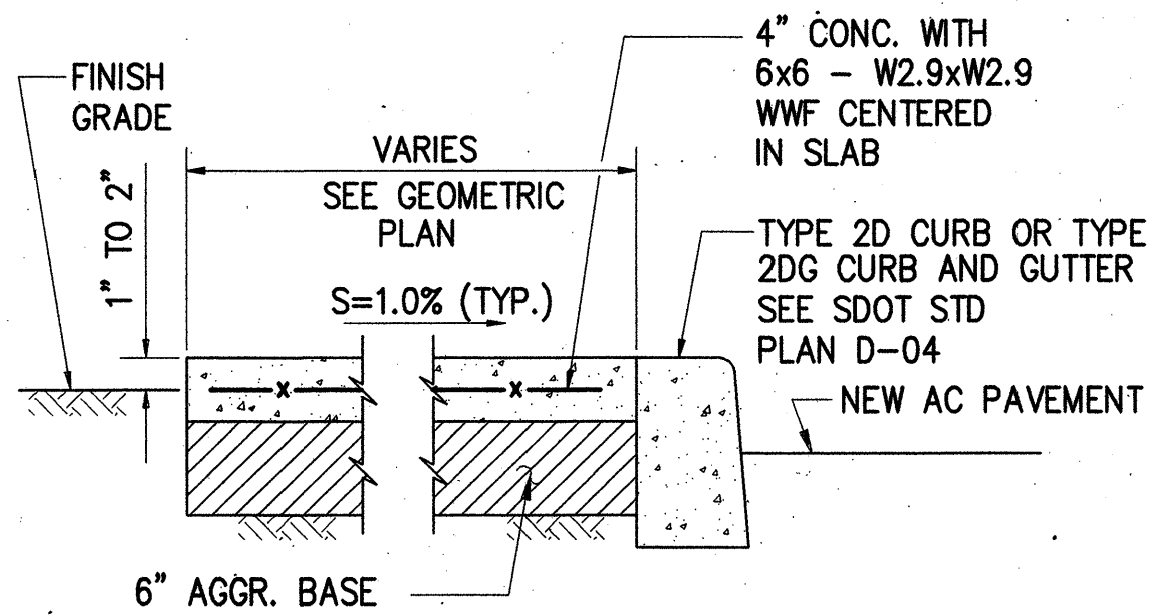

CONCRETE SIDEWALK DETAIL
NOT TO SCALE


18
C2 C17

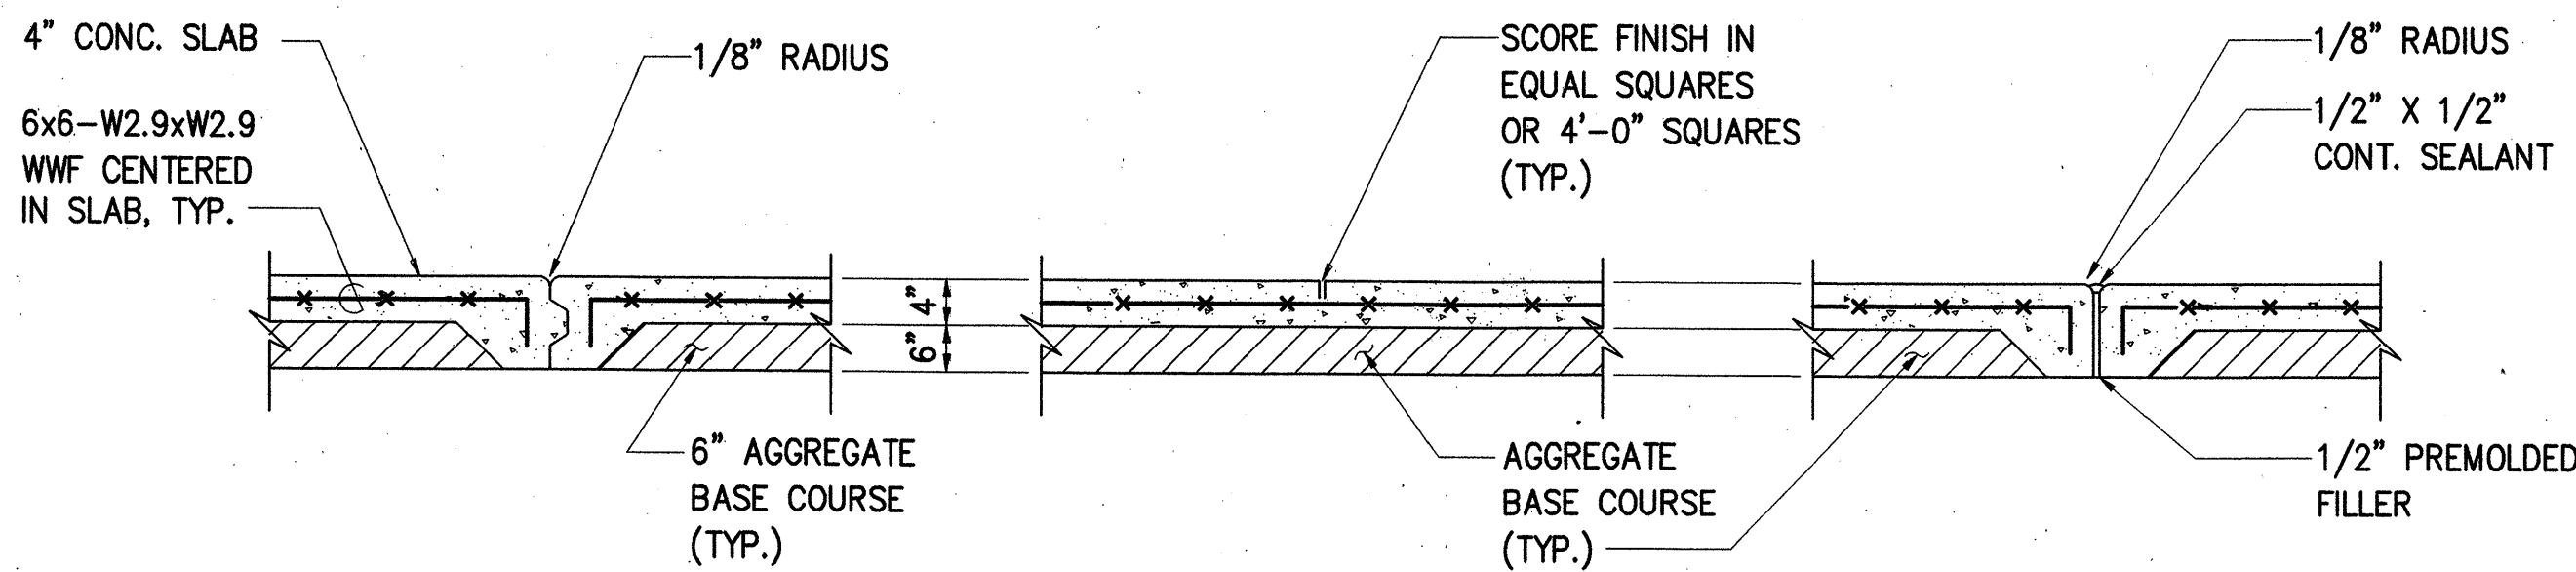

CONSTRUCTION JOINT
(AT 20' O.C. MAX.)


AT SCORES

EXPANSION JOINT
(AT 60' MAX.)

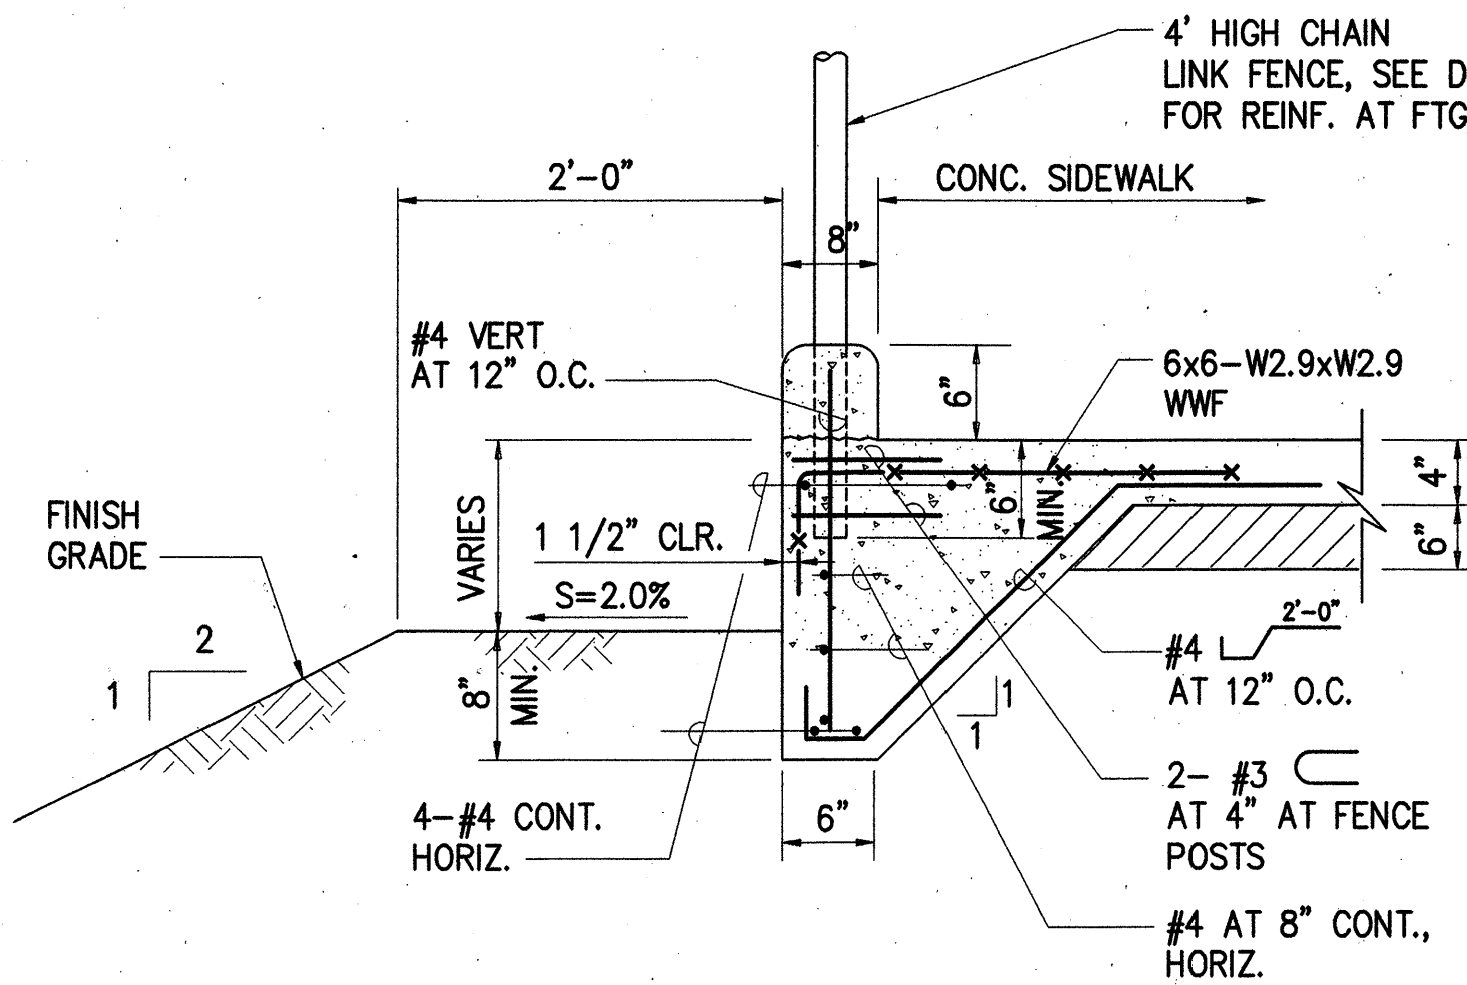


THICKENED EDGE SIDEWALK DETAIL
NOT TO SCALE

20
C3 C17

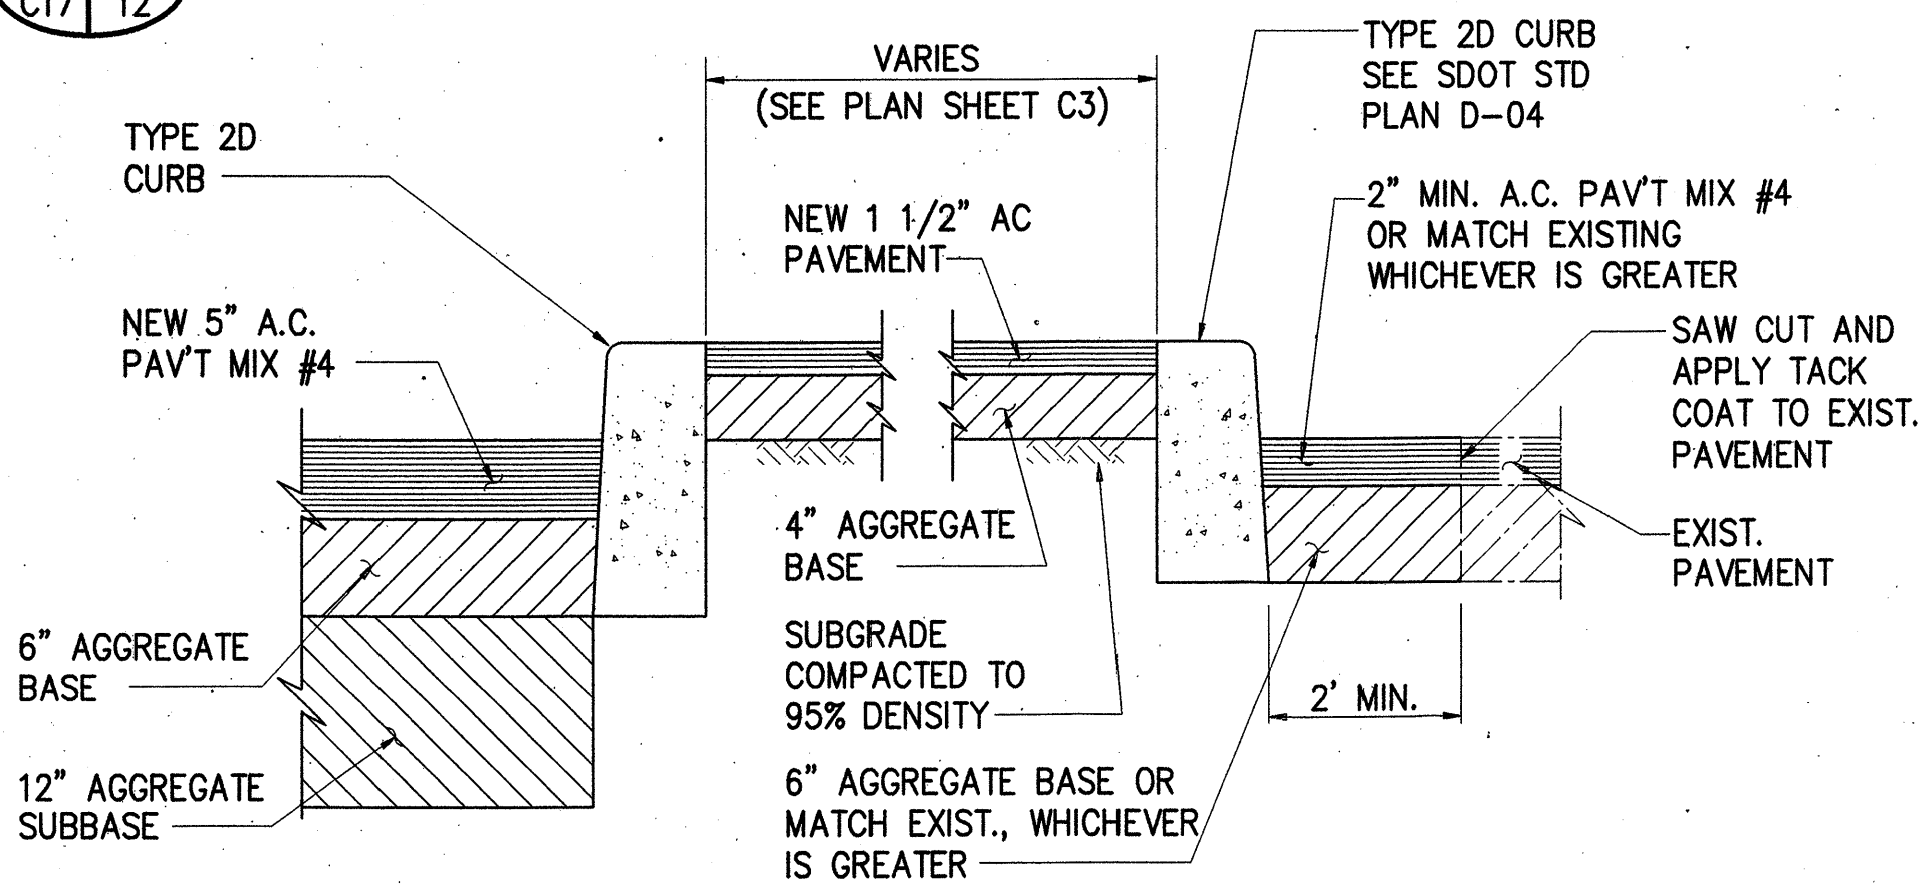

A.C. ISLAND DETAIL
NOT TO SCALE


21
C3 C17

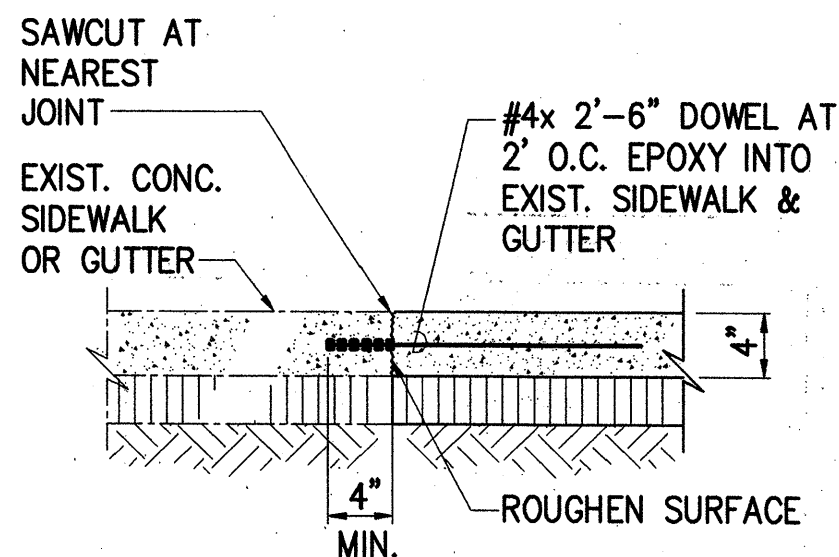

SIDEWALK CONNECTION DETAIL
NOT TO SCALE

22
C2 C17

SSPM ENGINEERS, INC.
CONSULTING ENGINEERS
501 SUMNER STREET, SUITE 502
HONOLULU, HAWAII 96817

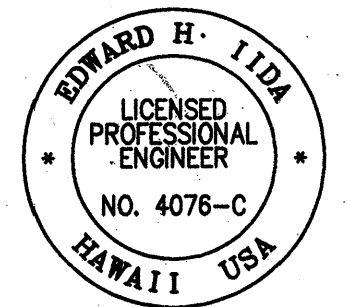

This work was prepared by
me or under my supervision.

STATE OF HAWAII
DEPARTMENT OF TRANSPORTATION
HIGHWAYS DIVISION
HALAWA JAIL ACCESS ROAD

MISCELLANEOUS DETAILS
INTERSTATE ROUTE H-3
F.A.I. PROJ. I-H3-1 (73)

SCALE: NOT TO SCALE DATE: APR. 1996
SHEET No. C17 OF 42 SHEETS