


NOTES:

- Contractor shall have the option, with the Engineer's approval, of using moss rock in lieu of CRM for the walls.
- Observation platform and stairs shall be given an exposed aggregate finish constructed as follows:
 - Concrete mix shall be standard and aggregate shall be well graded crushed-run gravel, with maximum size $\frac{3}{4}$ ". Pour concrete in normal manner; after screeding, "seed" into top of wet concrete #3 fine white marble chips at the rate of 1 cu. ft. per 100 sq. ft.

- When concrete is sufficiently set, brush surface with stable broom or stiff wire push broom and, at the same time, wash with hose stream of sufficient force to remove scum and any loose material, so as to expose the aggregate. Care should be taken not to scrub too deeply, thereby loosening the top aggregate. The brushing and watering should continue until a uniform texture of exposed aggregate is established over the entire slab. The Contractor shall submit samples for Engineer's approval before beginning pour.

- The above work shall be considered incidental to "Class A-1 Concrete in Kaneohe Bay Lookout".
- Structure Excavation for Kaneohe Bay Lookout Wall will be paid for under "Structure Excavation other than at Bridges".

FED. ROAD DIST. NO.	STATE	FED. AID PROJ. NO.	FISCAL YEAR	SHEET NO.	TOTAL SHEETS
HAWAII	HAW.	I-H3-1(8):14 I-H3-1(2): 8	1969	37	280

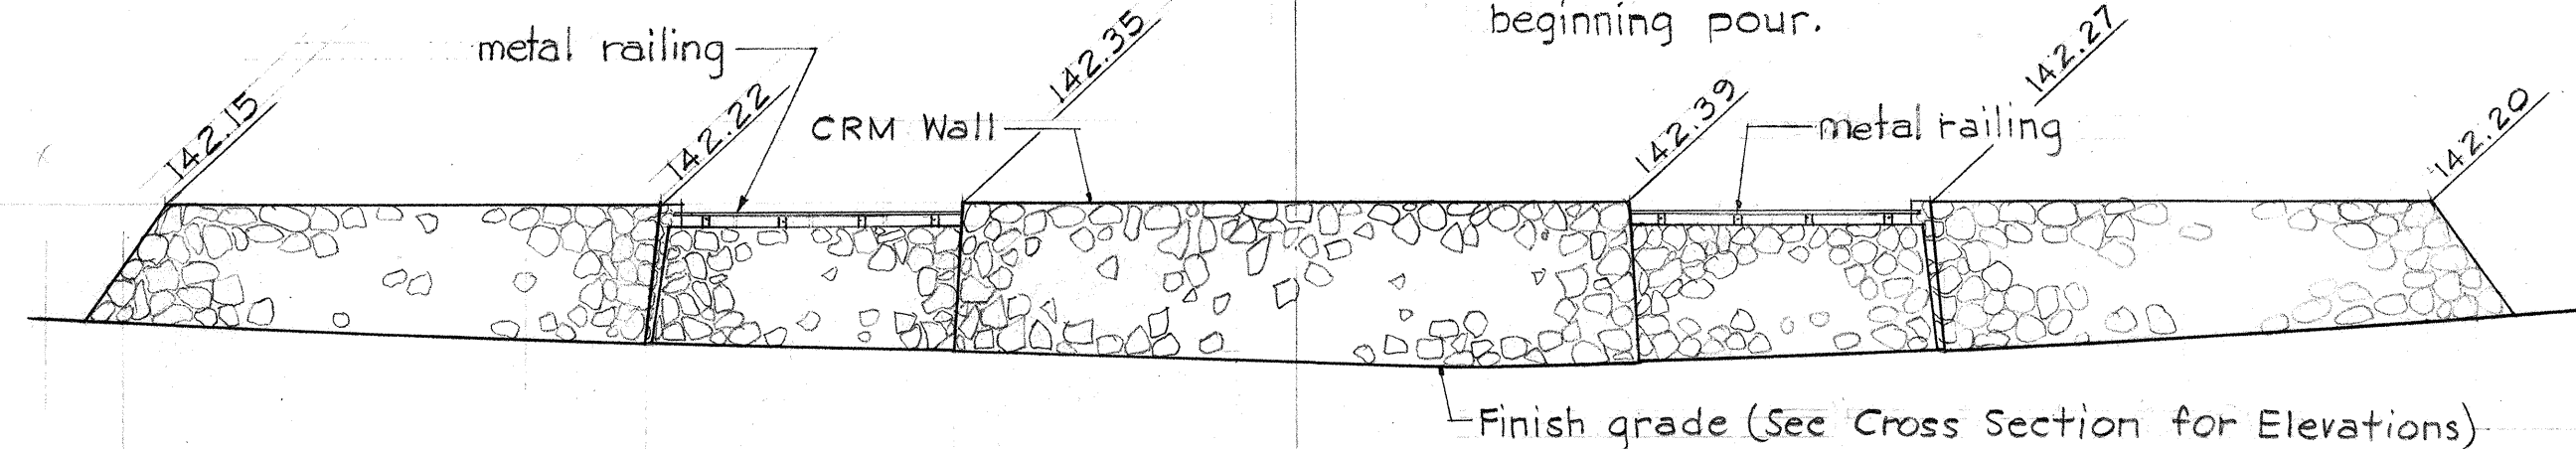


ELEVATION

Scale: 1" = 10'


ESTIMATED QUANTITIES

Concrete 22 c.y.
Reinf. Steel 775 lbs.
(Including wire mesh)

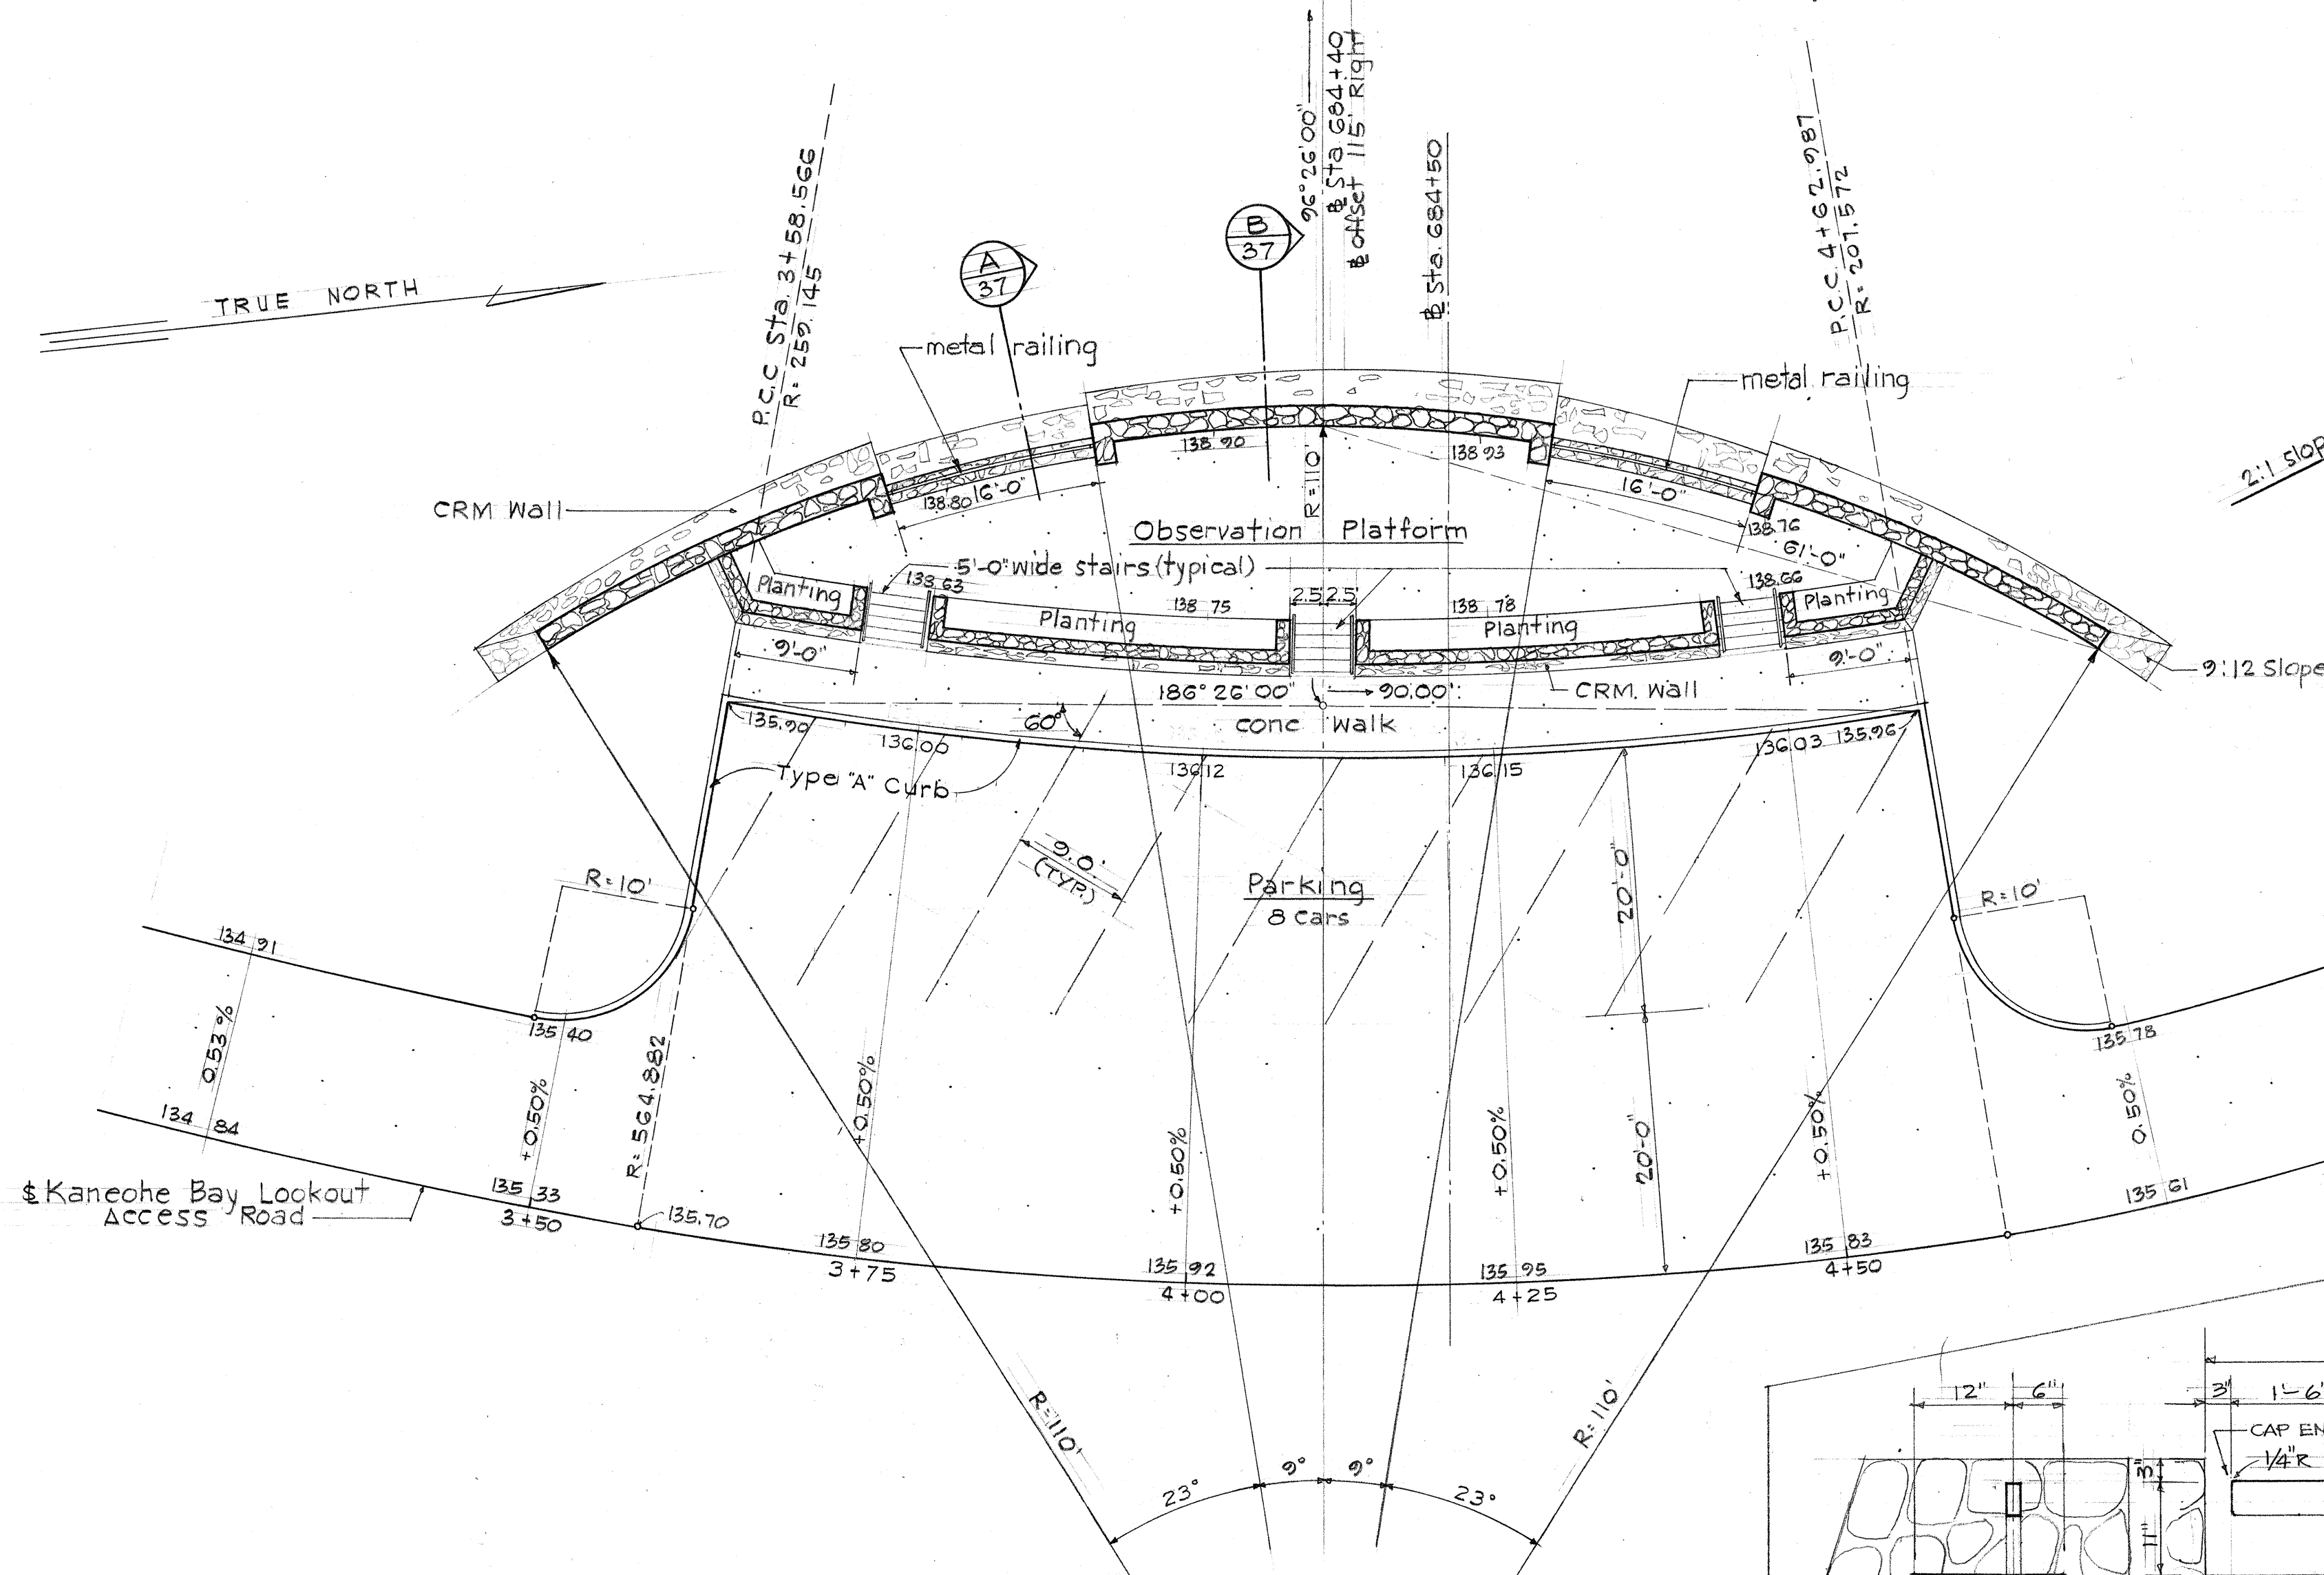


KANEOHE BAY LOOKOUT

Scale: 1" = 10'

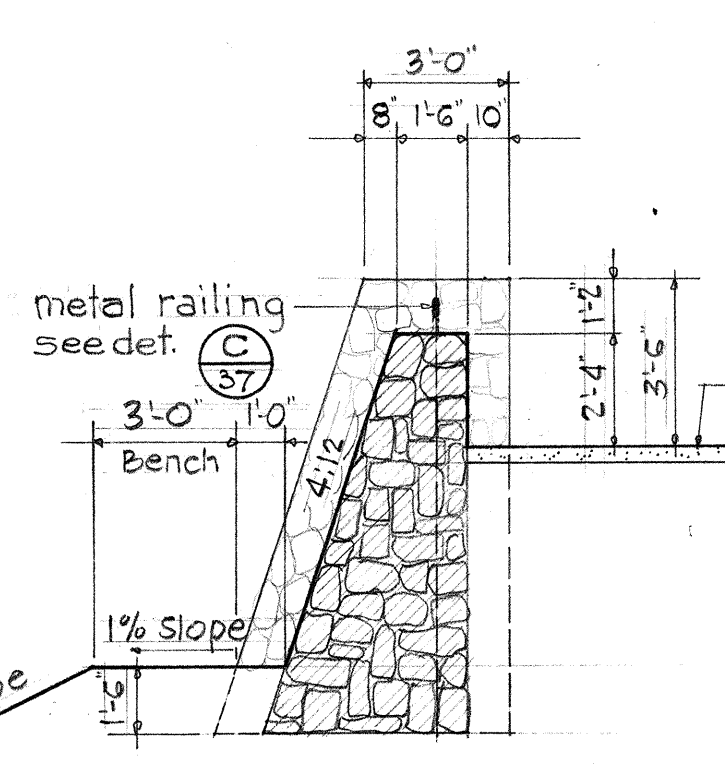


SECTION A-A

Scale: 1/4" = 1'-0"

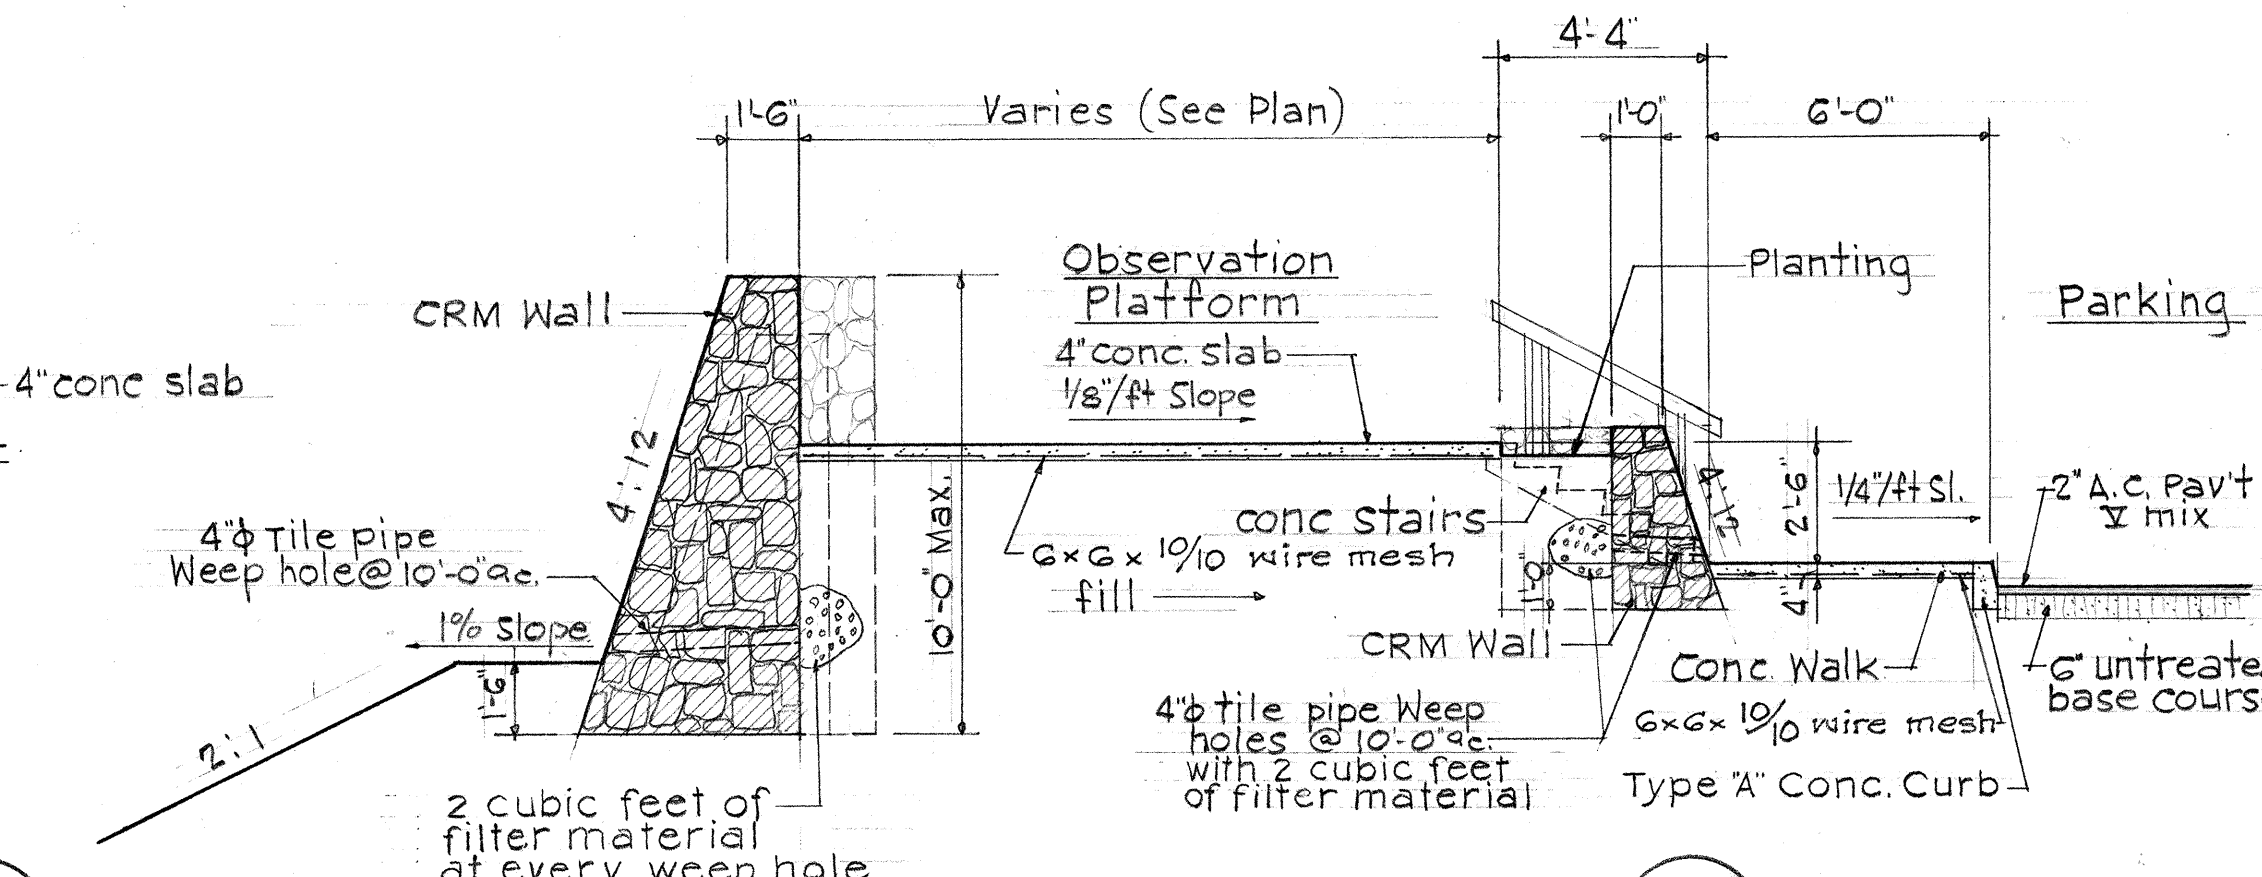


SECTION B-B

Scale: 1/4" = 1'-0"

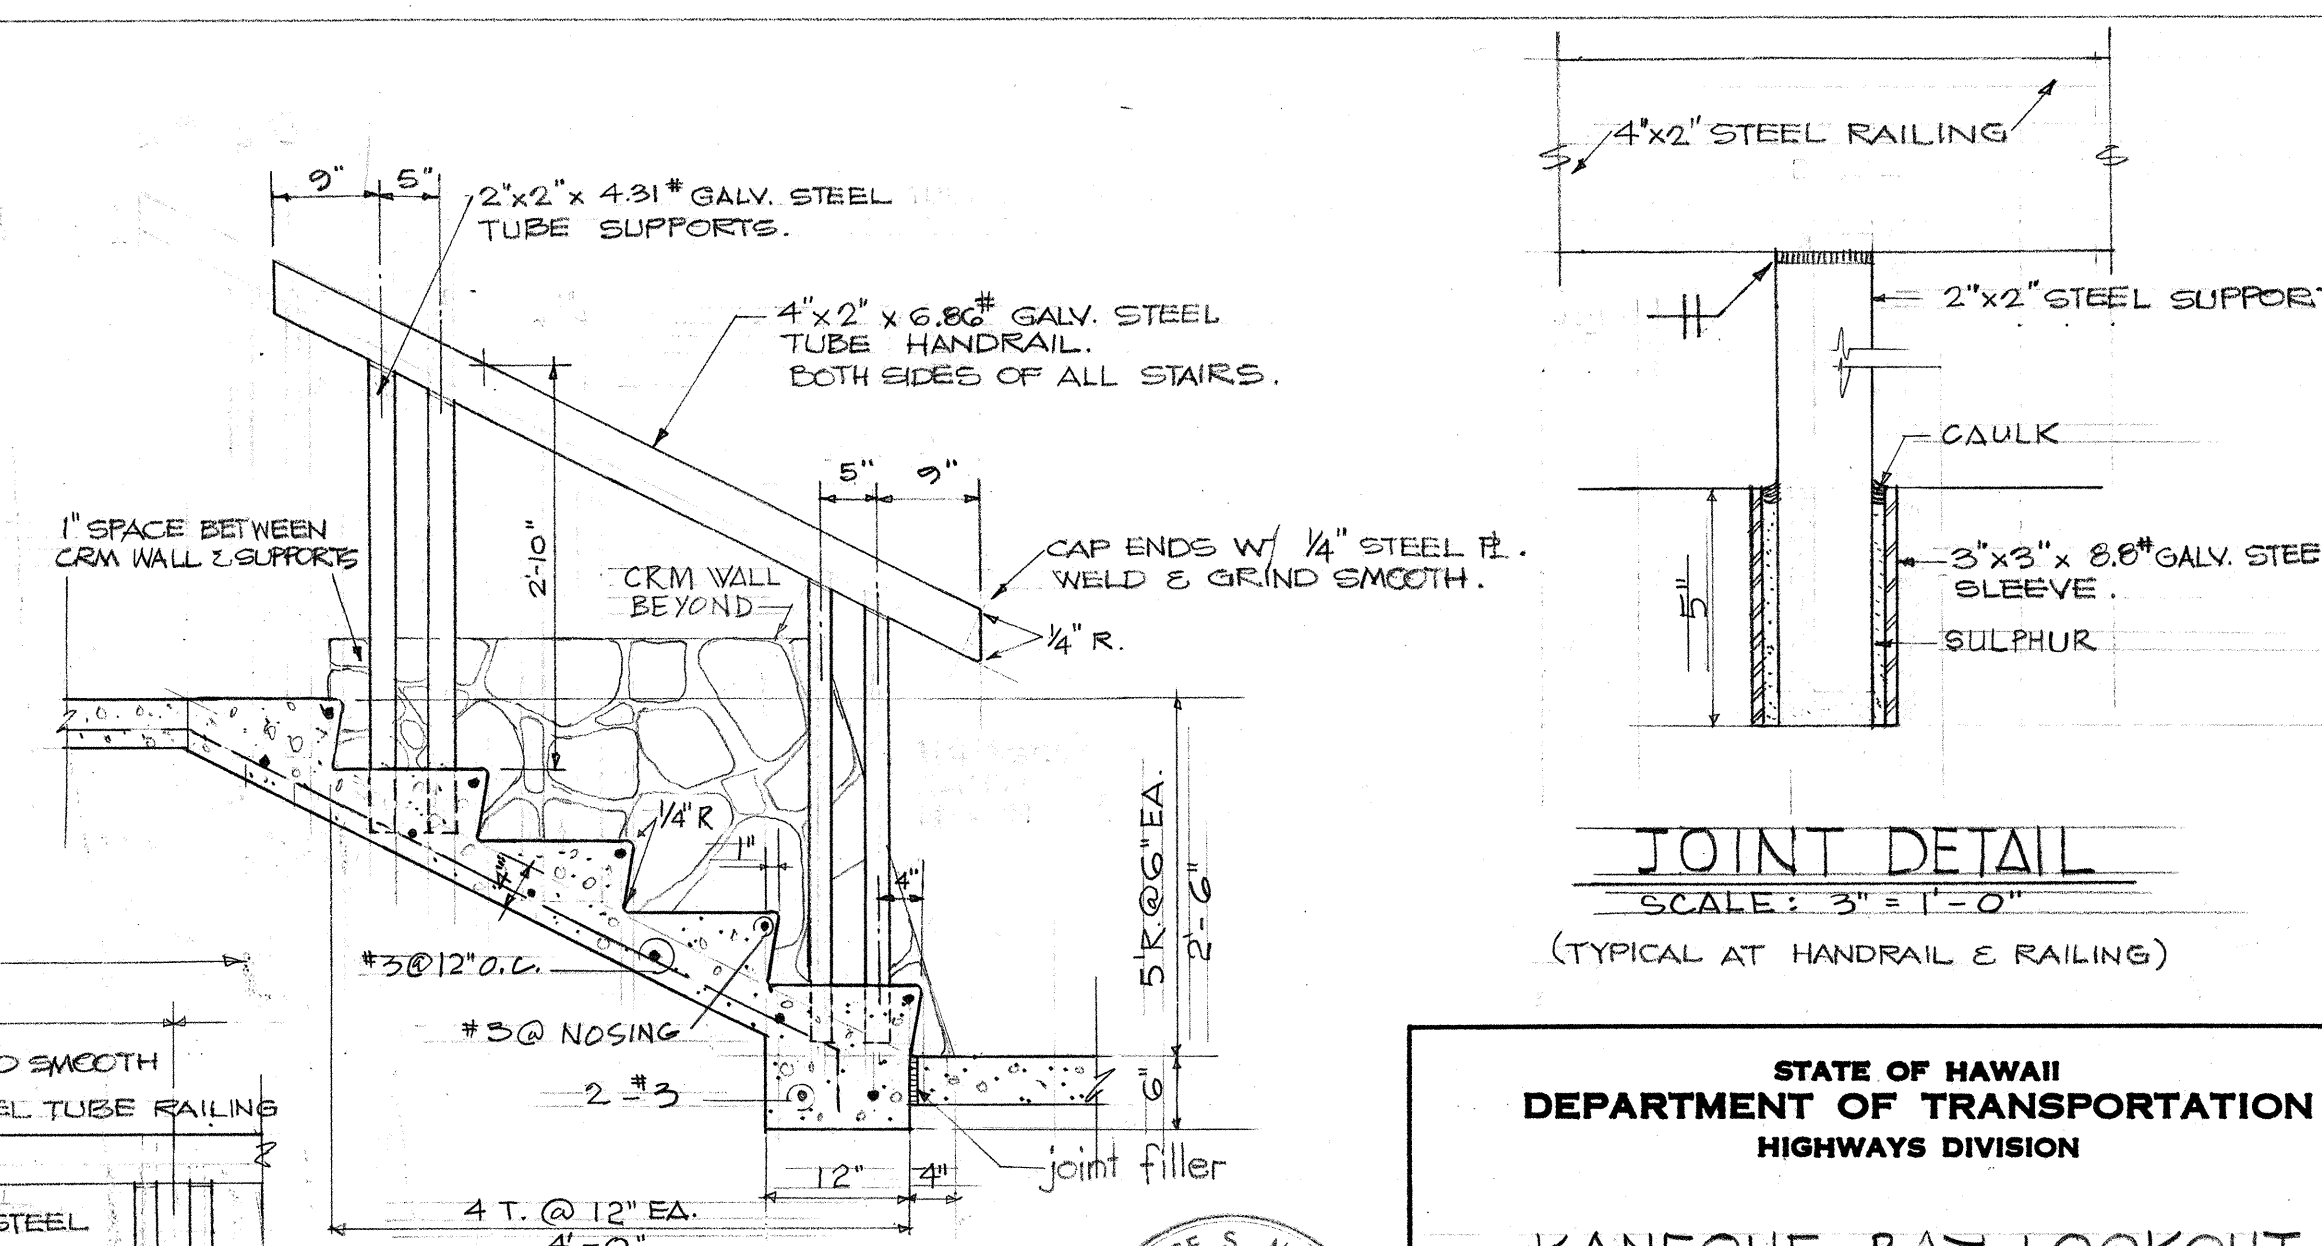

STAIR SECTION


Scale: 3/4" = 1'-0"

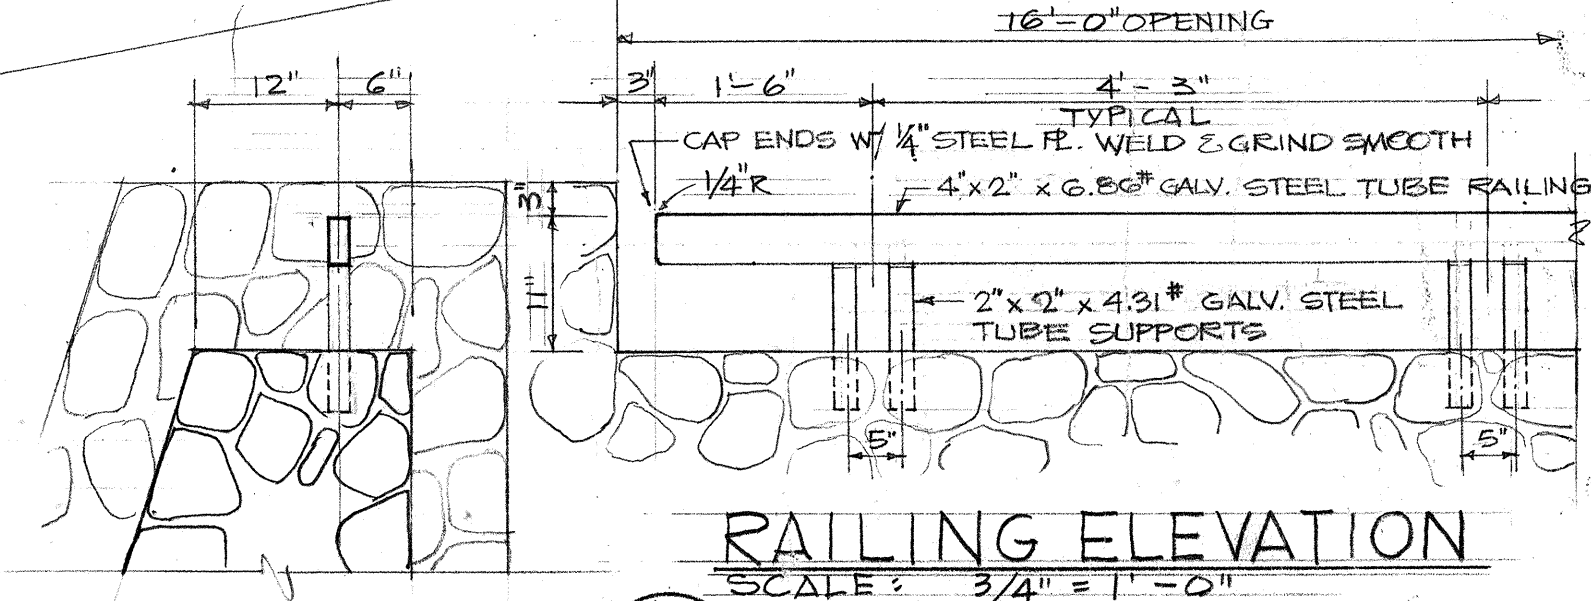

RAILING ELEVATION

Scale: 3/4" = 1'-0"

STAIR & RAILING DETAILS

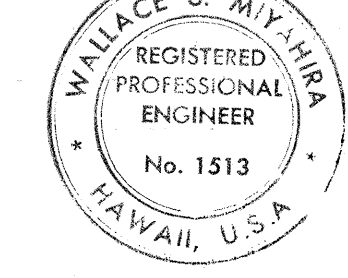

STATE OF HAWAII
DEPARTMENT OF TRANSPORTATION
HIGHWAYS DIVISION

KANEOHE BAY LOOKOUT
PLAN & DETAILS


F.A.I. Proj. No I-H3-1(8):14, I-H3-1(2): 8
Scale: As Shown Date: Oct. 1968

SHEET No. 1 OF 2 SHEETS

FED. ROAD DIST. NO.	STATE	FED. AID PROJ. NO.	FISCAL YEAR	SHEET NO.	TOTAL SHEETS
HAWAII	HAW.	I-43-1(8):14 I-43-1(2):8	1969	38	280


FINAL	DESIGNED	DATE
SURVEY	PLANNED	
ROUTE BOUND	APPROVED	
NO.	AREA CHECKED	

DESIGNED	DATE
PROJ. NO.	
ROUTE BOUND	
NO.	

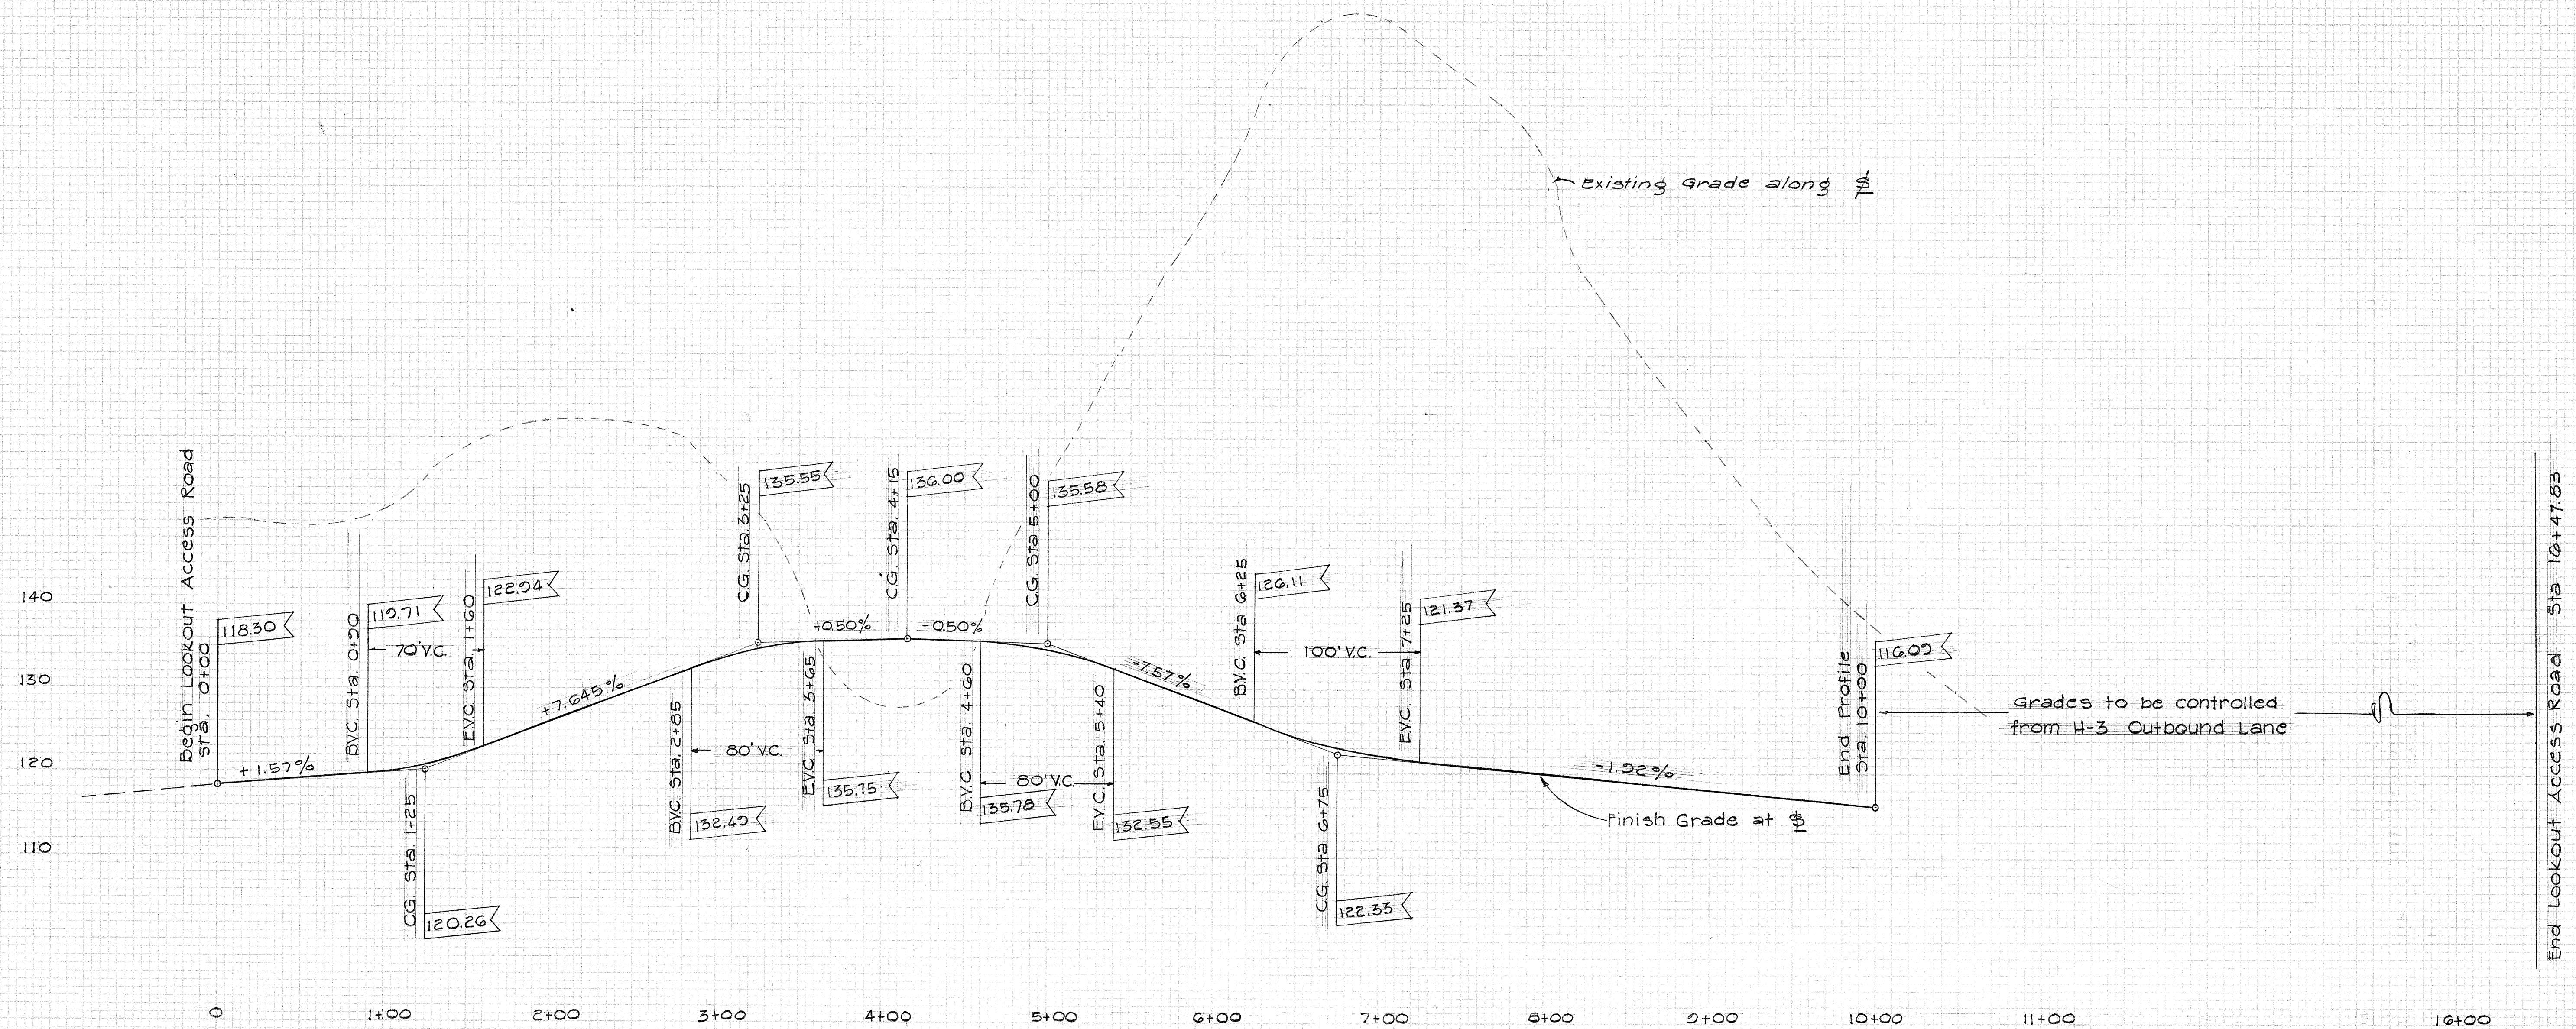

PROFILE - KANEOHE BAY LOOKOUT ACCESS ROAD

Scales: Horiz: 1"=50'
Vert: 1"=10'

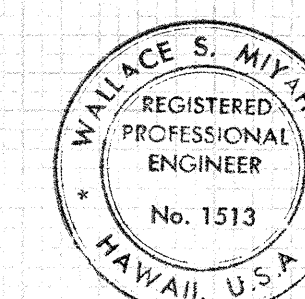

This work was prepared by me or under my supervision.

Wallace S. Miyahira

SHEET No. 2 OF 2 SHEETS

38