



FED. ROAD DIST. NO.	STATE	FED. AID PROJ. NO.	FISCAL YEAR	SHEET NO.	TOTAL SHEETS
HAWAII	HAW.	I-H3-1(37)	1988	8	26

NOTES:


- PVC Pipe Weep Holes shall be securely fixed to the Geocomposite Drainage Strip and have temporary covers over outer ends to prevent entry of shotcrete during shotcrete placement. Temporary covers shall be removed after final layer of shotcrete is cured.
- The number and length of Dowels and extent of Reinforced Shotcrete is based on an evaluation of available geotechnical and topographic data and is the basis of the engineer's bid quantities. Actual quantities shall be determined on the basis of conditions encountered in the field.

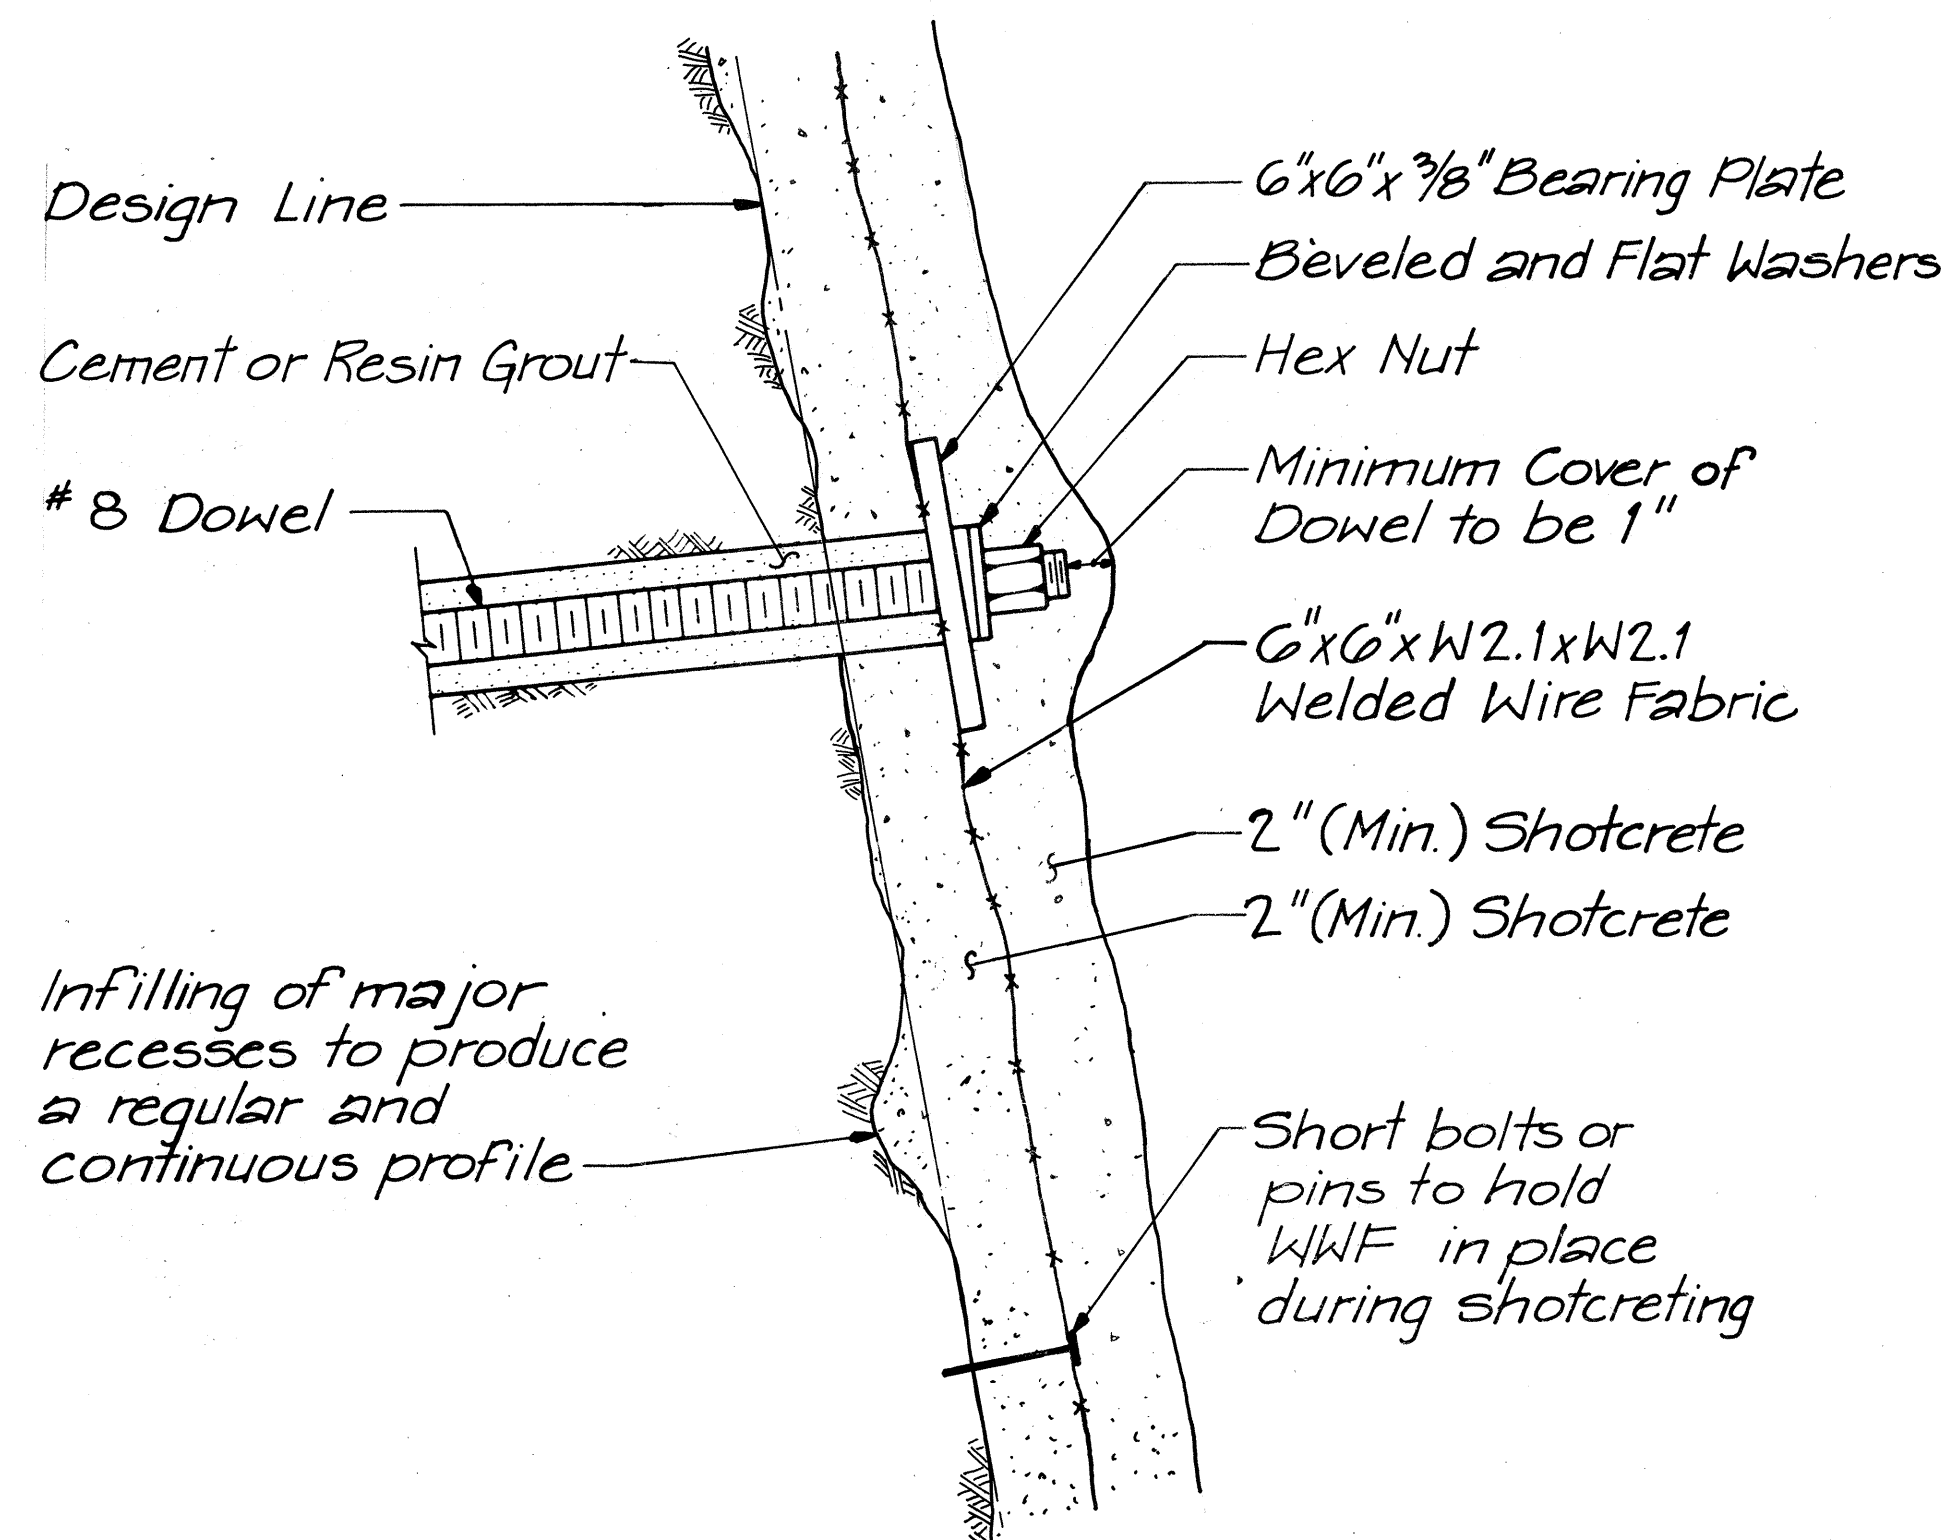

DETAIL 1 OPPOSITE HAND
SCALE: 1/4" = 1"

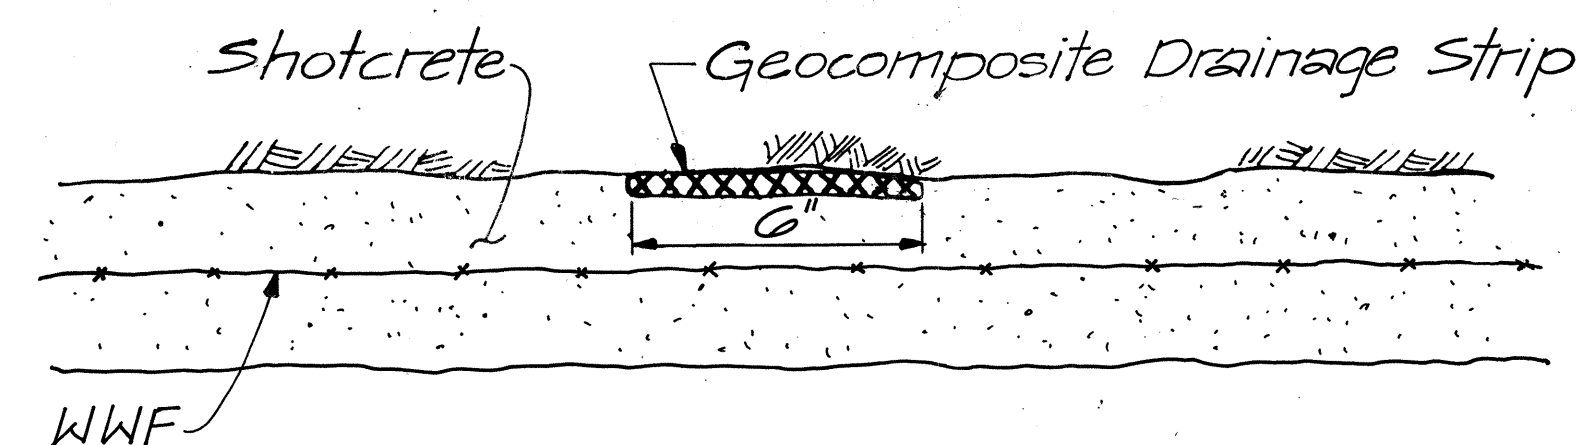

SECTION A
SCALE: 1/4" = 1"

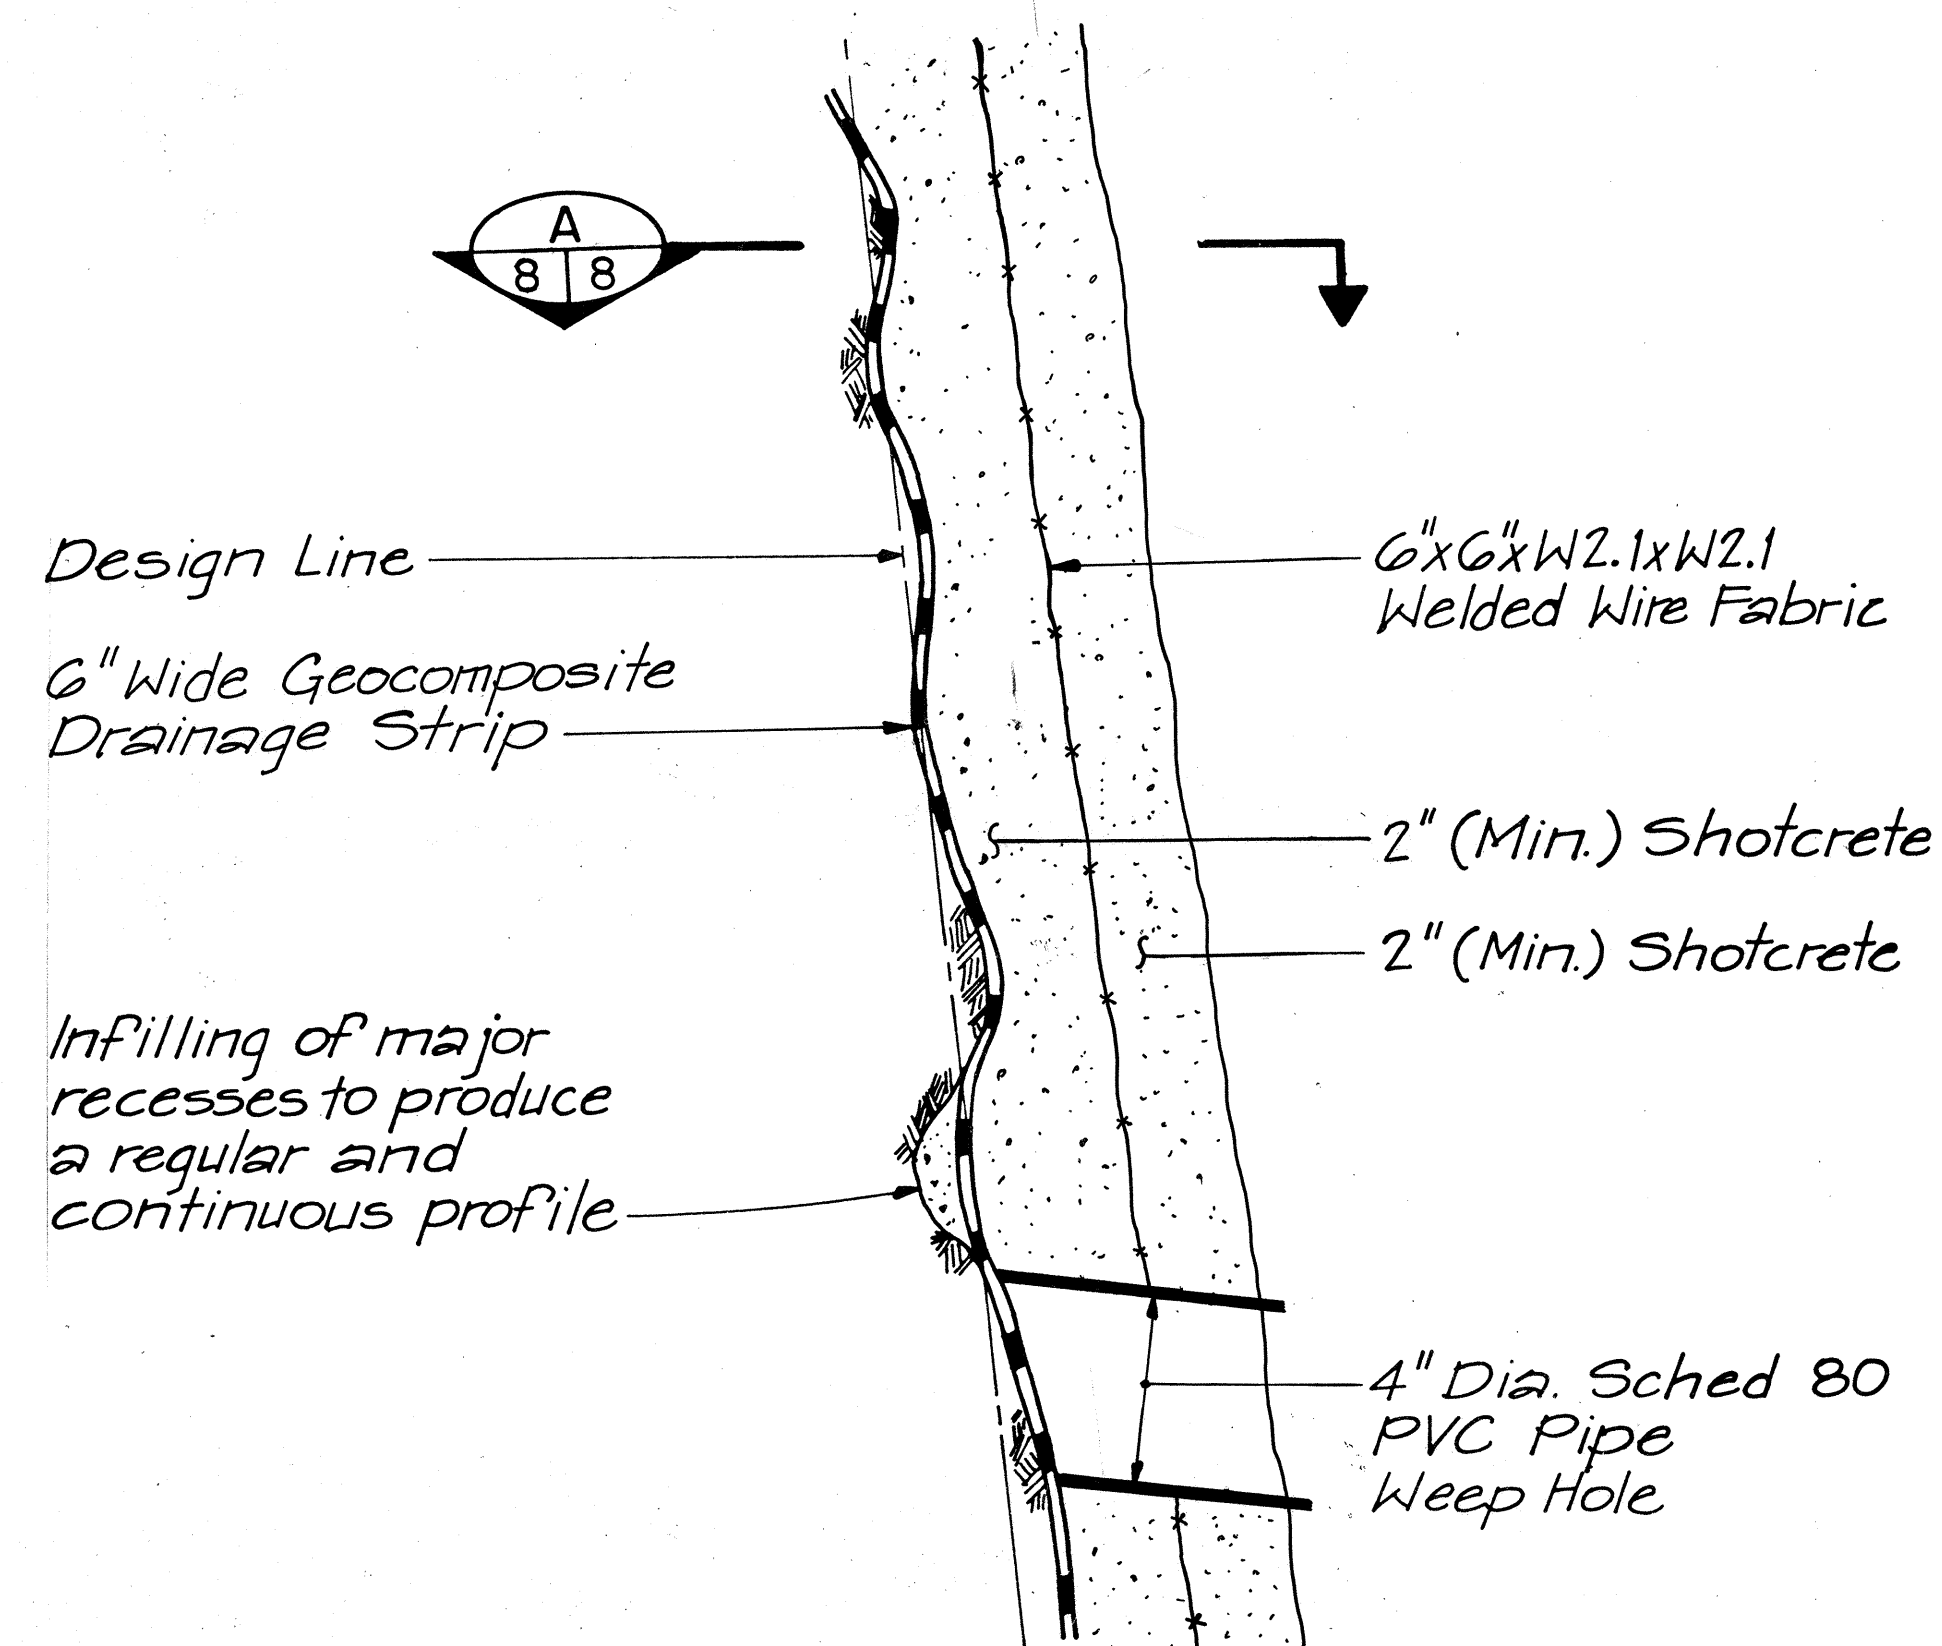

DETAIL 2 OPPOSITE HAND
SCALE: 1/4" = 1"

DATE	_____
SURVEY PLOTTED BY	_____
DRAWN BY	_____
DESIGNED BY	_____
CHECKED BY	_____
ORIGINAL PLAN	_____
NOTE BOOK	_____
No.	_____



THIS WORK WAS PREPARED BY ME
OR UNDER MY SUPERVISION
William H. Mansfield

STATE OF HAWAII DEPARTMENT OF TRANSPORTATION HIGHWAYS DIVISION	
PORTAL SUPPORT DETAILS	
EXPLORATORY TUNNEL	
INTERSTATE ROUTE H-3 F.A.I. PROJECT NO. I-H3-1(37)	
SCALE: AS NOTED	DATE: AUG. 1988
SHEET NO. 8	OF 26 SHEETS